


# Unearthing the Canyon

## Reference Photos

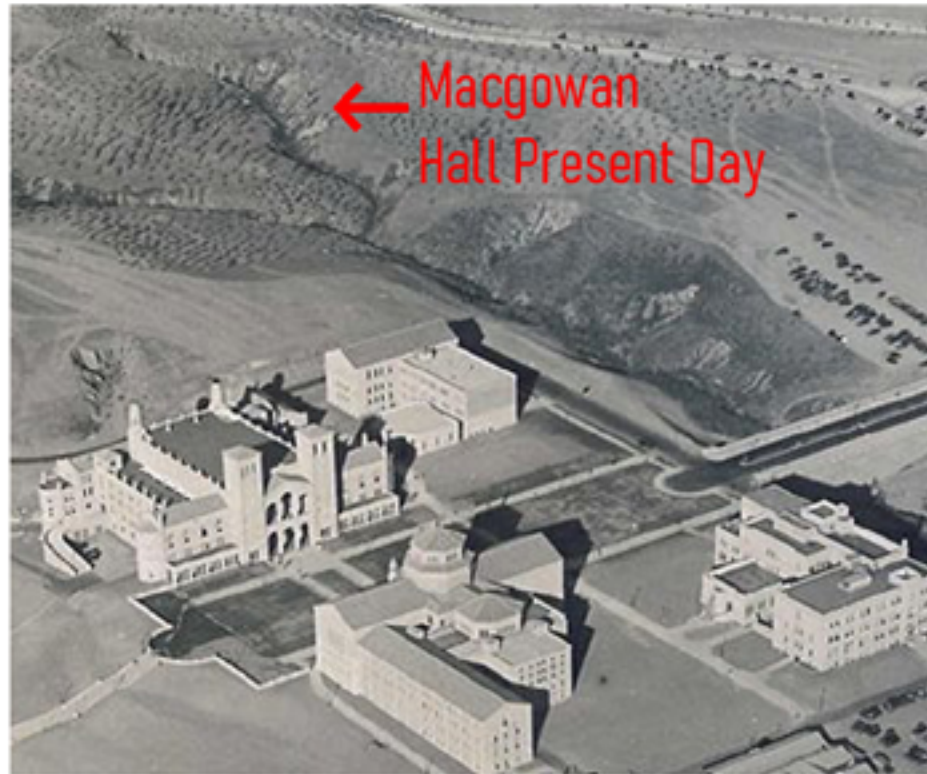

Macgowan Hall Present Day

UCLA circa 1930s, Aerial Photo of Canyon UCSB Framefinder



Boulder Rain Chain, Midjourney



Slatted Wood Bench, Modern Classics



Retaining Walls & Berms, Tongva Park

## Plant Palette



Vitis 'Roger's Red'



Venegasia carpesoides



Iris douglasiana




Salvia spathacea



Stachys bullata



Quercus agrifolia

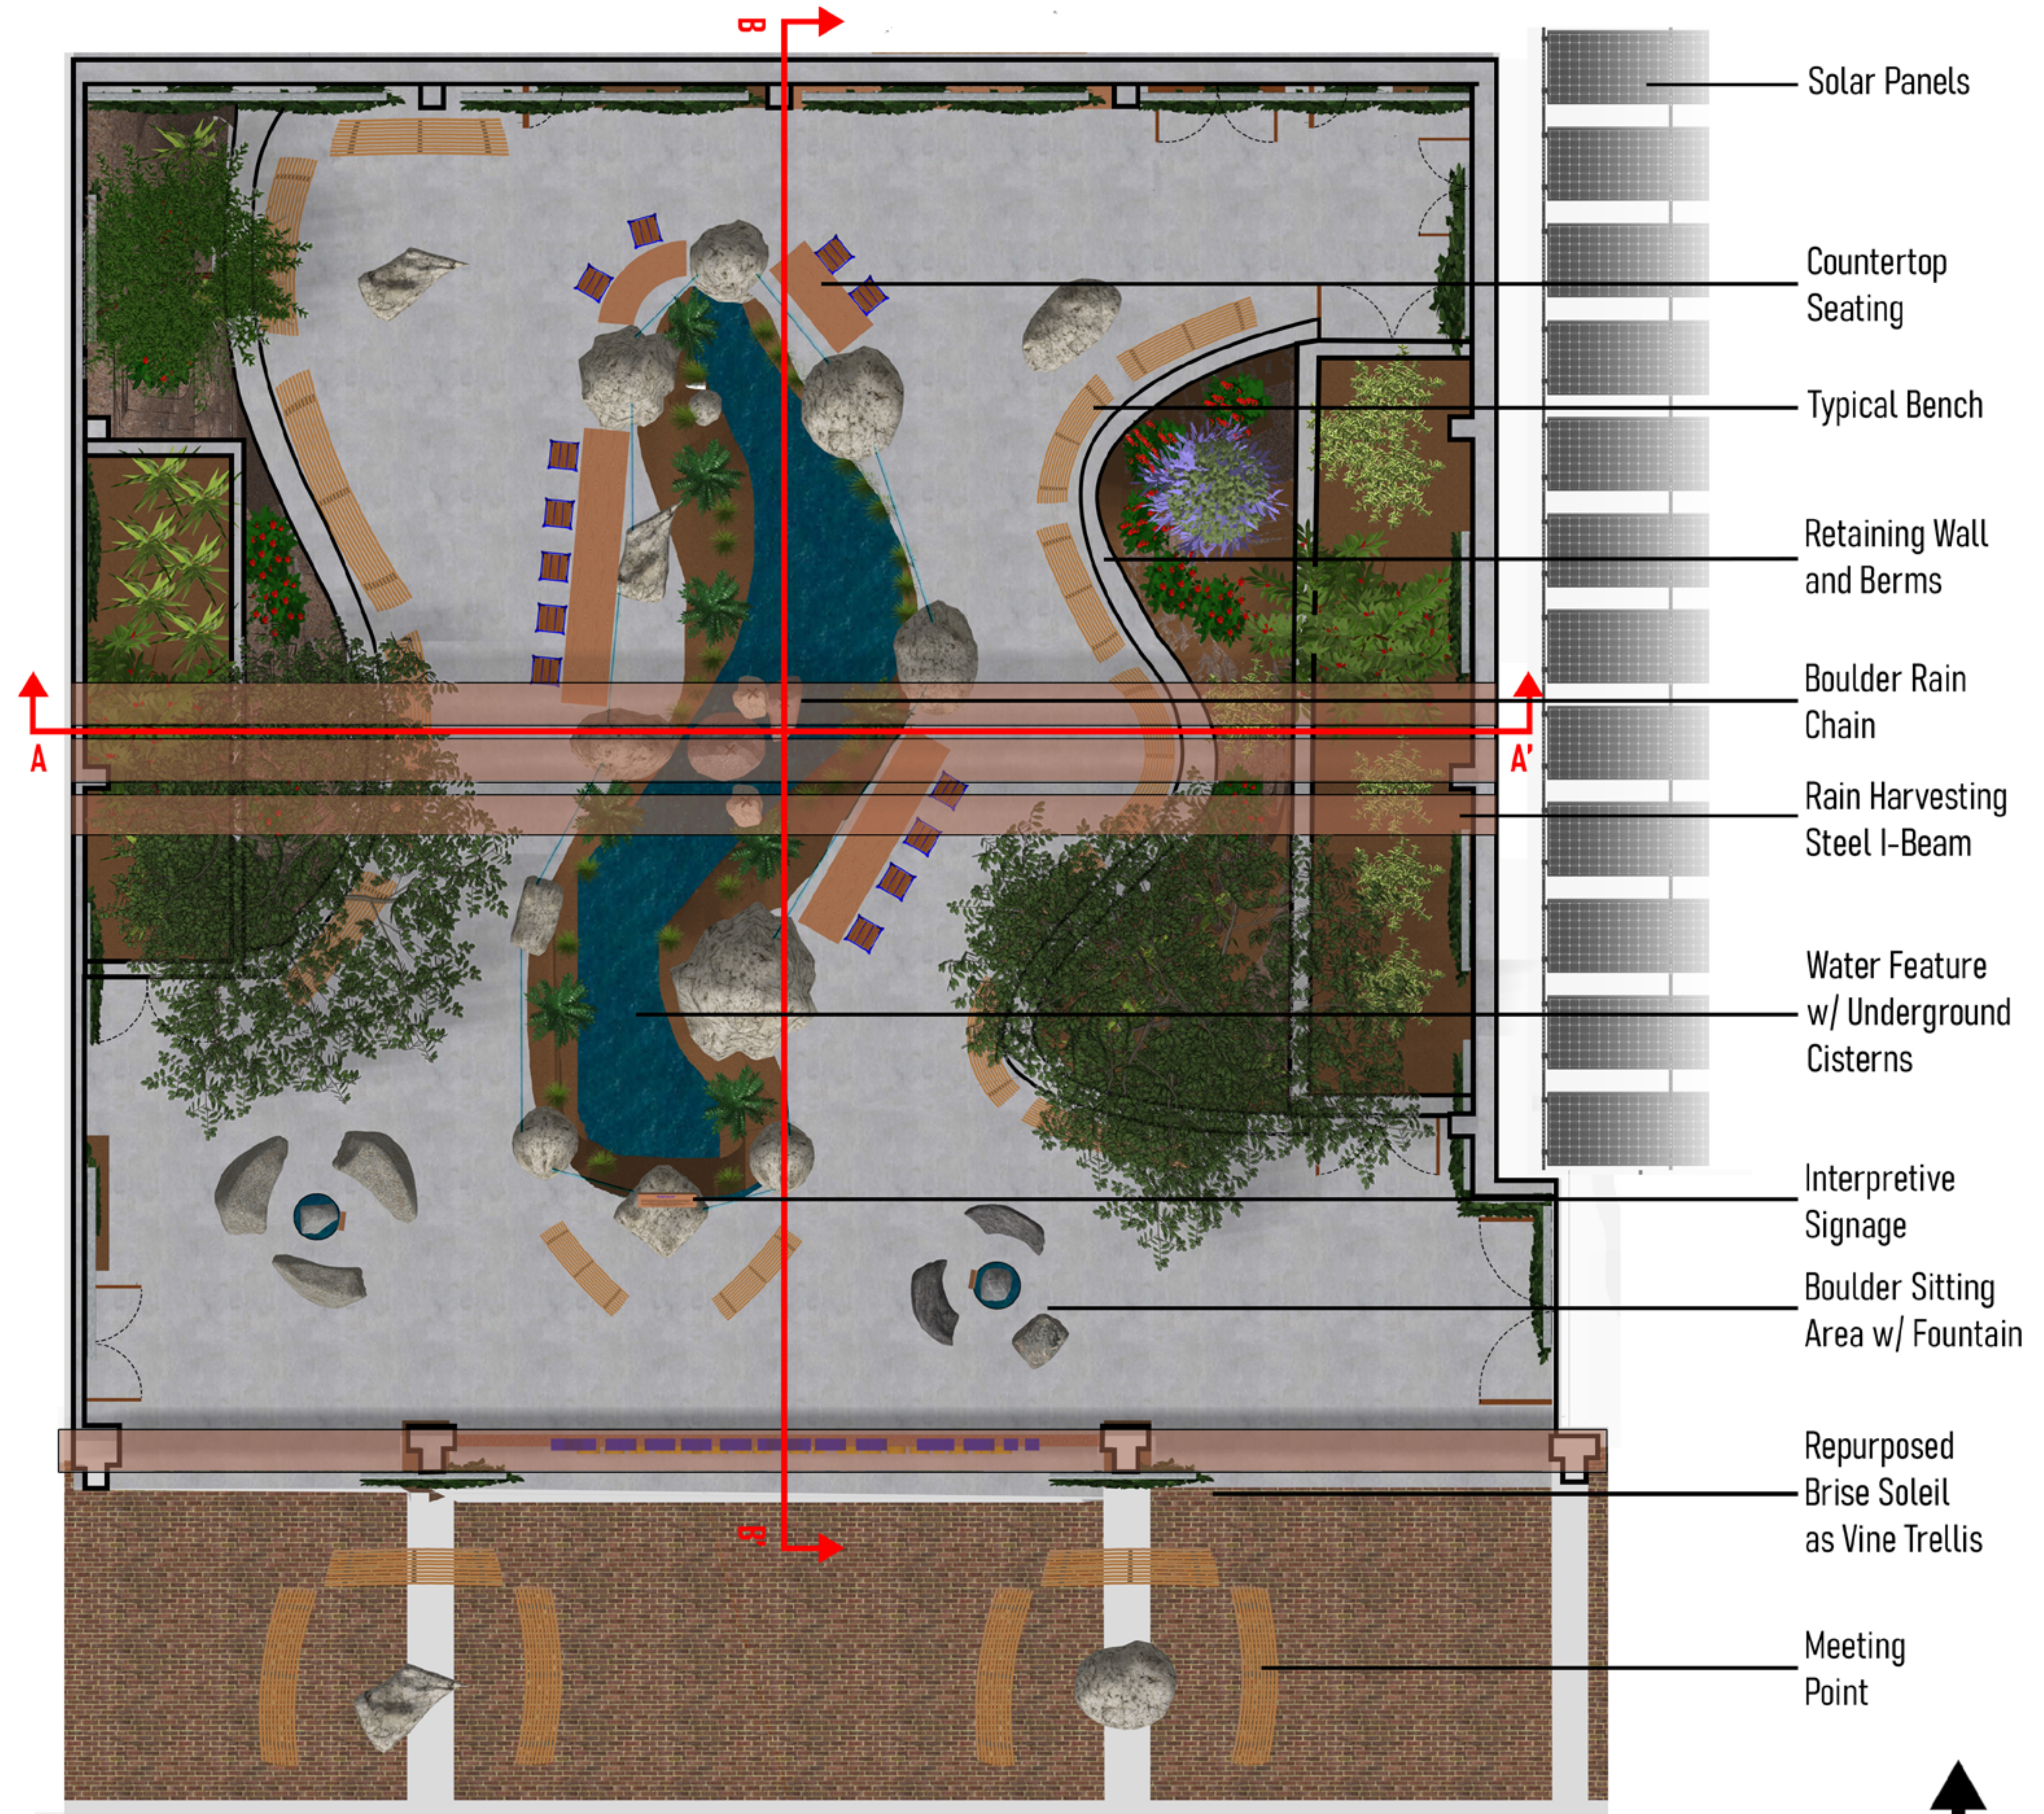

Solar Panels

Countertop Seating

Typical Bench

Retaining Wall and Berms

Boulder Rain Chain

Rain Harvesting Steel I-Beam

Water Feature w/ Underground Cisterns

Interpretive Signage

Boulder Sitting Area w/ Fountain

Repurposed Brise Soleil as Vine Trellis


Meeting Point




STUDENT NAME: Brian Bautista	
COURSE: Landscape Design 1	
INSTRUCTOR: Steven Chavez	
SITE NAME AND ADDRESS: UCLA Courtyard of Theaters at MacGowan Hall 245 Charles E Young Drive, Los Angeles, CA 90095	
DRAWING TITLE: Final Site Plan Version 2	
AERIAL IMAGE: 	
<b>Design Statement</b> Unearthing the Canyon focuses on remaking the Courtyard into a miniature version of the site before UCLA Campus was expanded and the original canyon was infilled, burying the original ecology and an intermittent stream.  The shape of the water feature, retaining walls and berms are drawn from aerial photography of the site from the 1930s. Rainwater from the surrounding flat roofed buildings is collected to the beams spanning the courtyard with rain chains embedded in them. The rainwater fills the water feature and overflows into a pair of 10,000 gallon cisterns; enough storage to hold a 1" rain event. Solar Panels adorn the adjacent roofs.  The vestibules for both theaters are converted to raised planter beds with berms facing the courtyard, allowing for an ecological restoration of the original canyon plant life.  Plenty of seating is added for humans to enjoy the space and the wildlife that will eventually return to their newly unearthed home.	
SCALE BAR: 0 2 4 8	
DRAWING SCALE: 1/4" = 1'-0"	
SHEET NUMBER: L-4	SHEET NUMBER IN SET: 4 of 6

# Unearthing the Canyon

Section Elevation AA (Looking North)

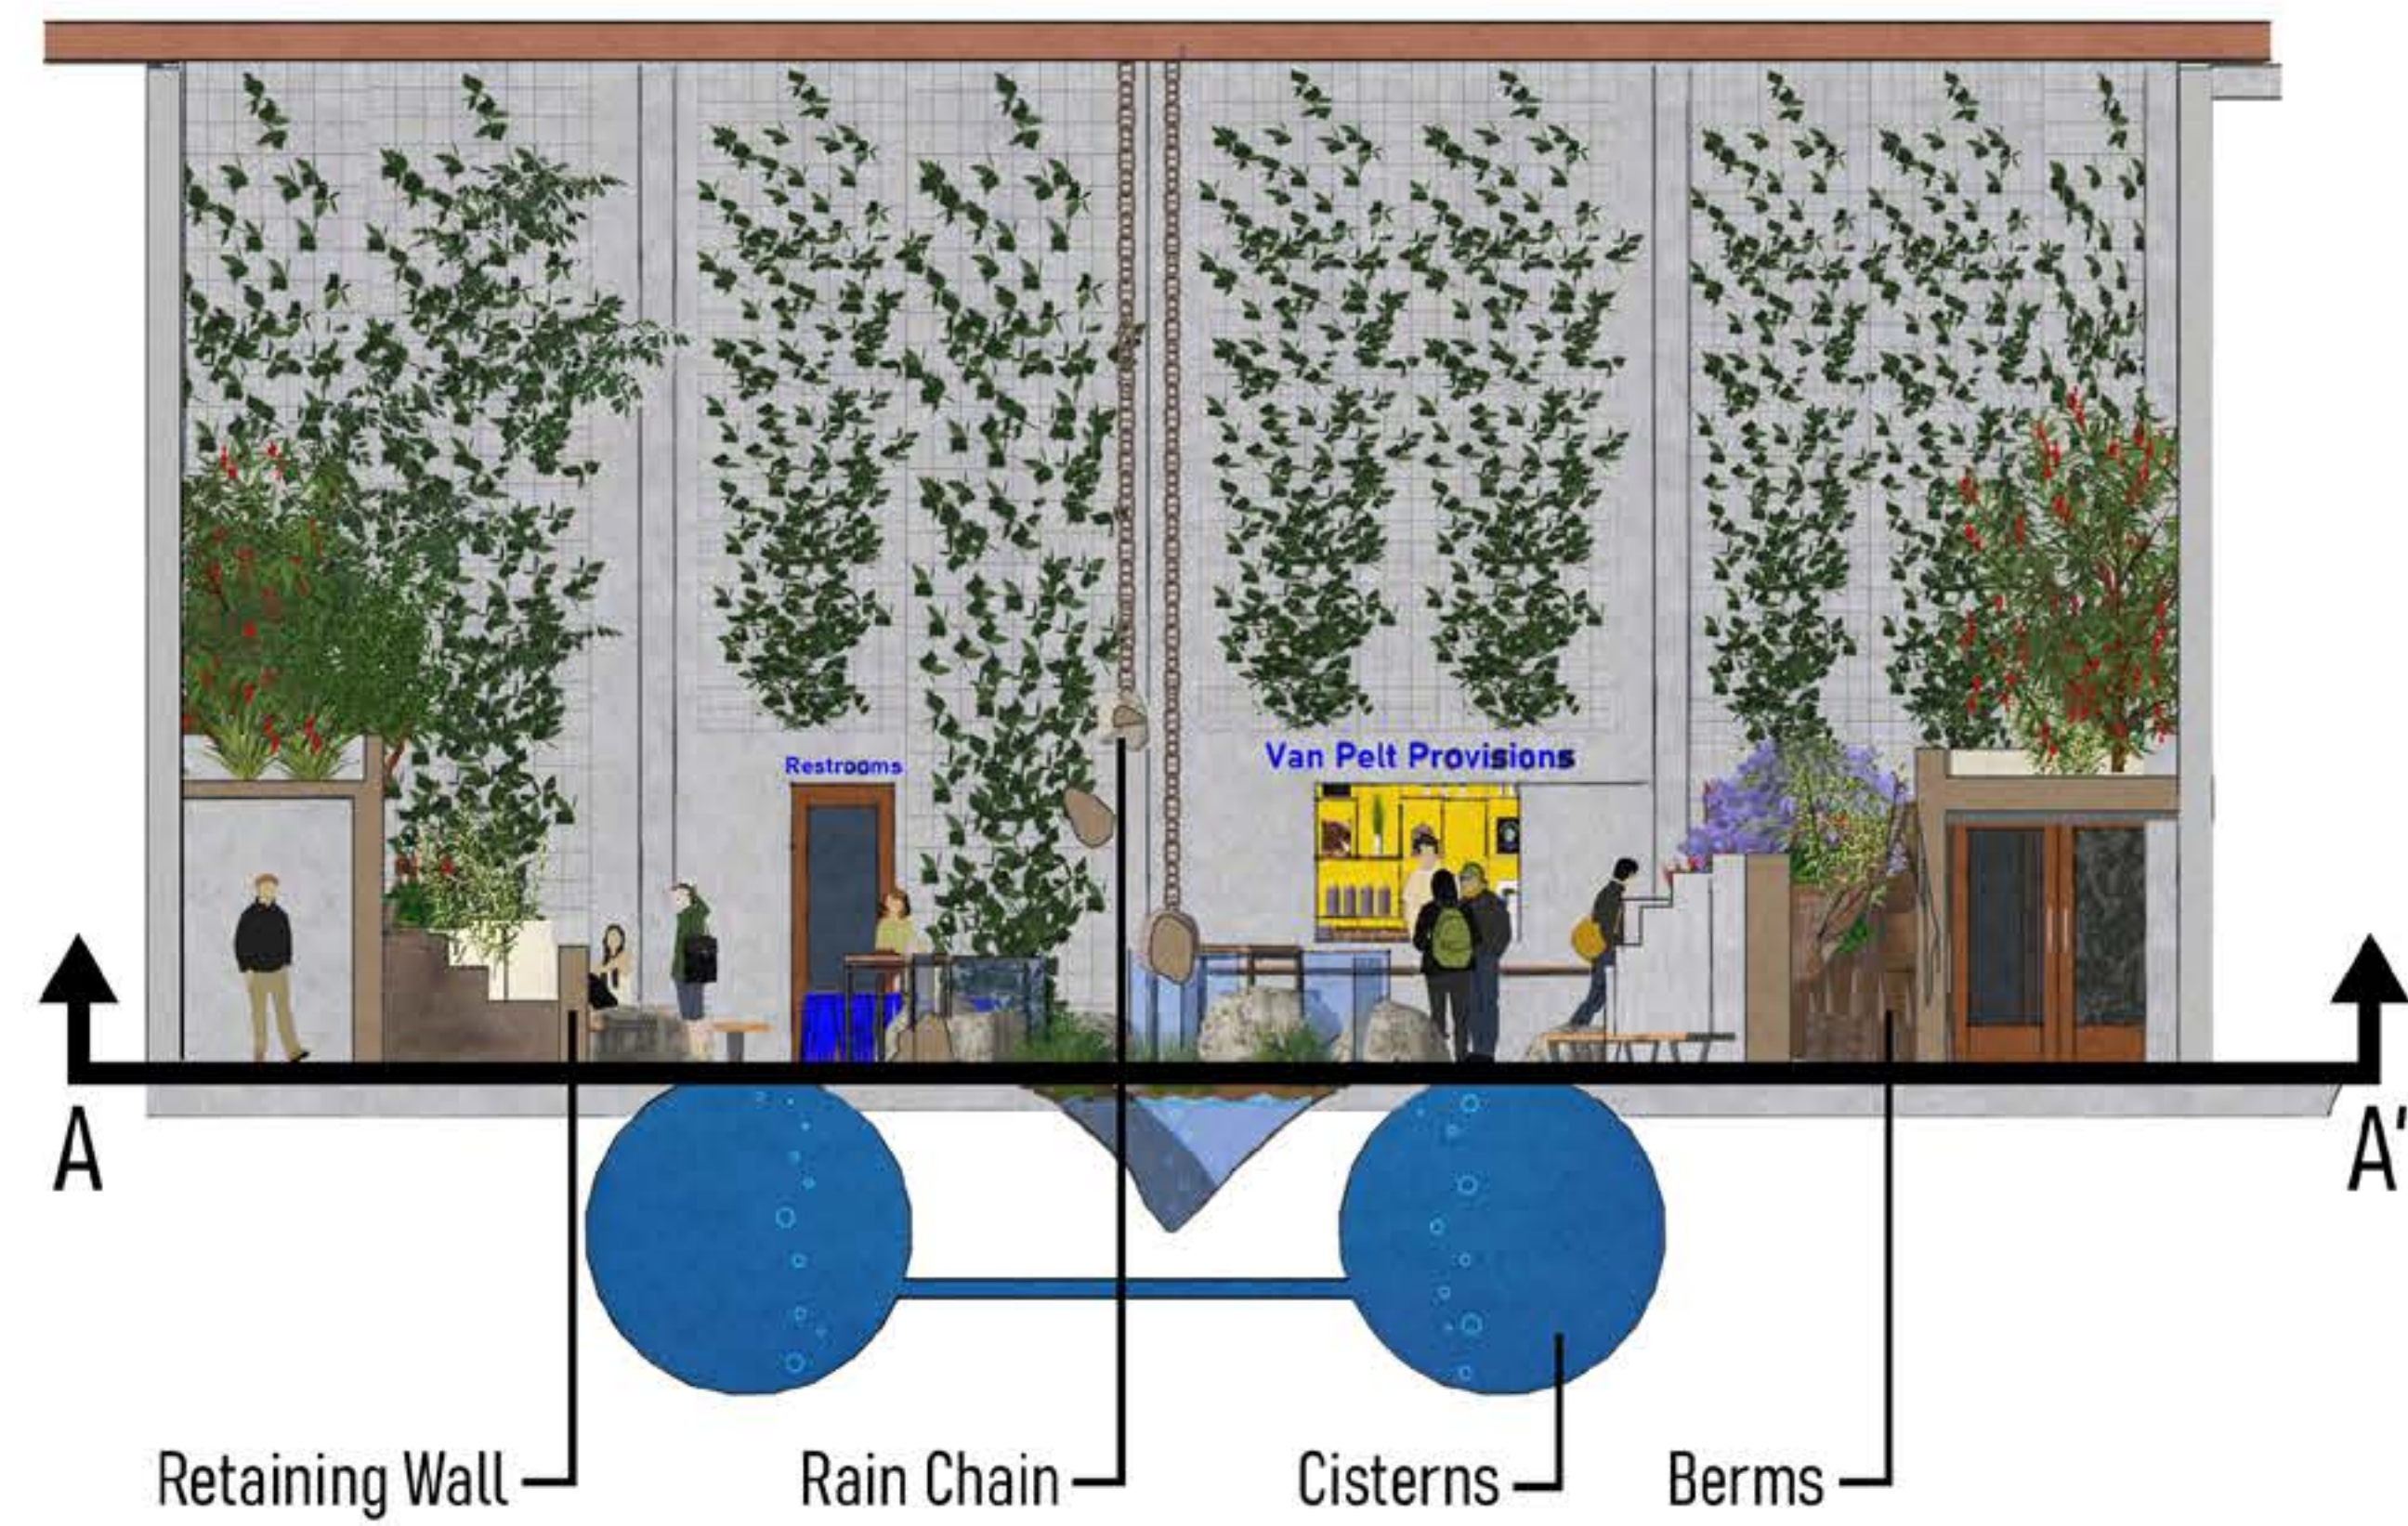


Section Elevation BB (Looking East)

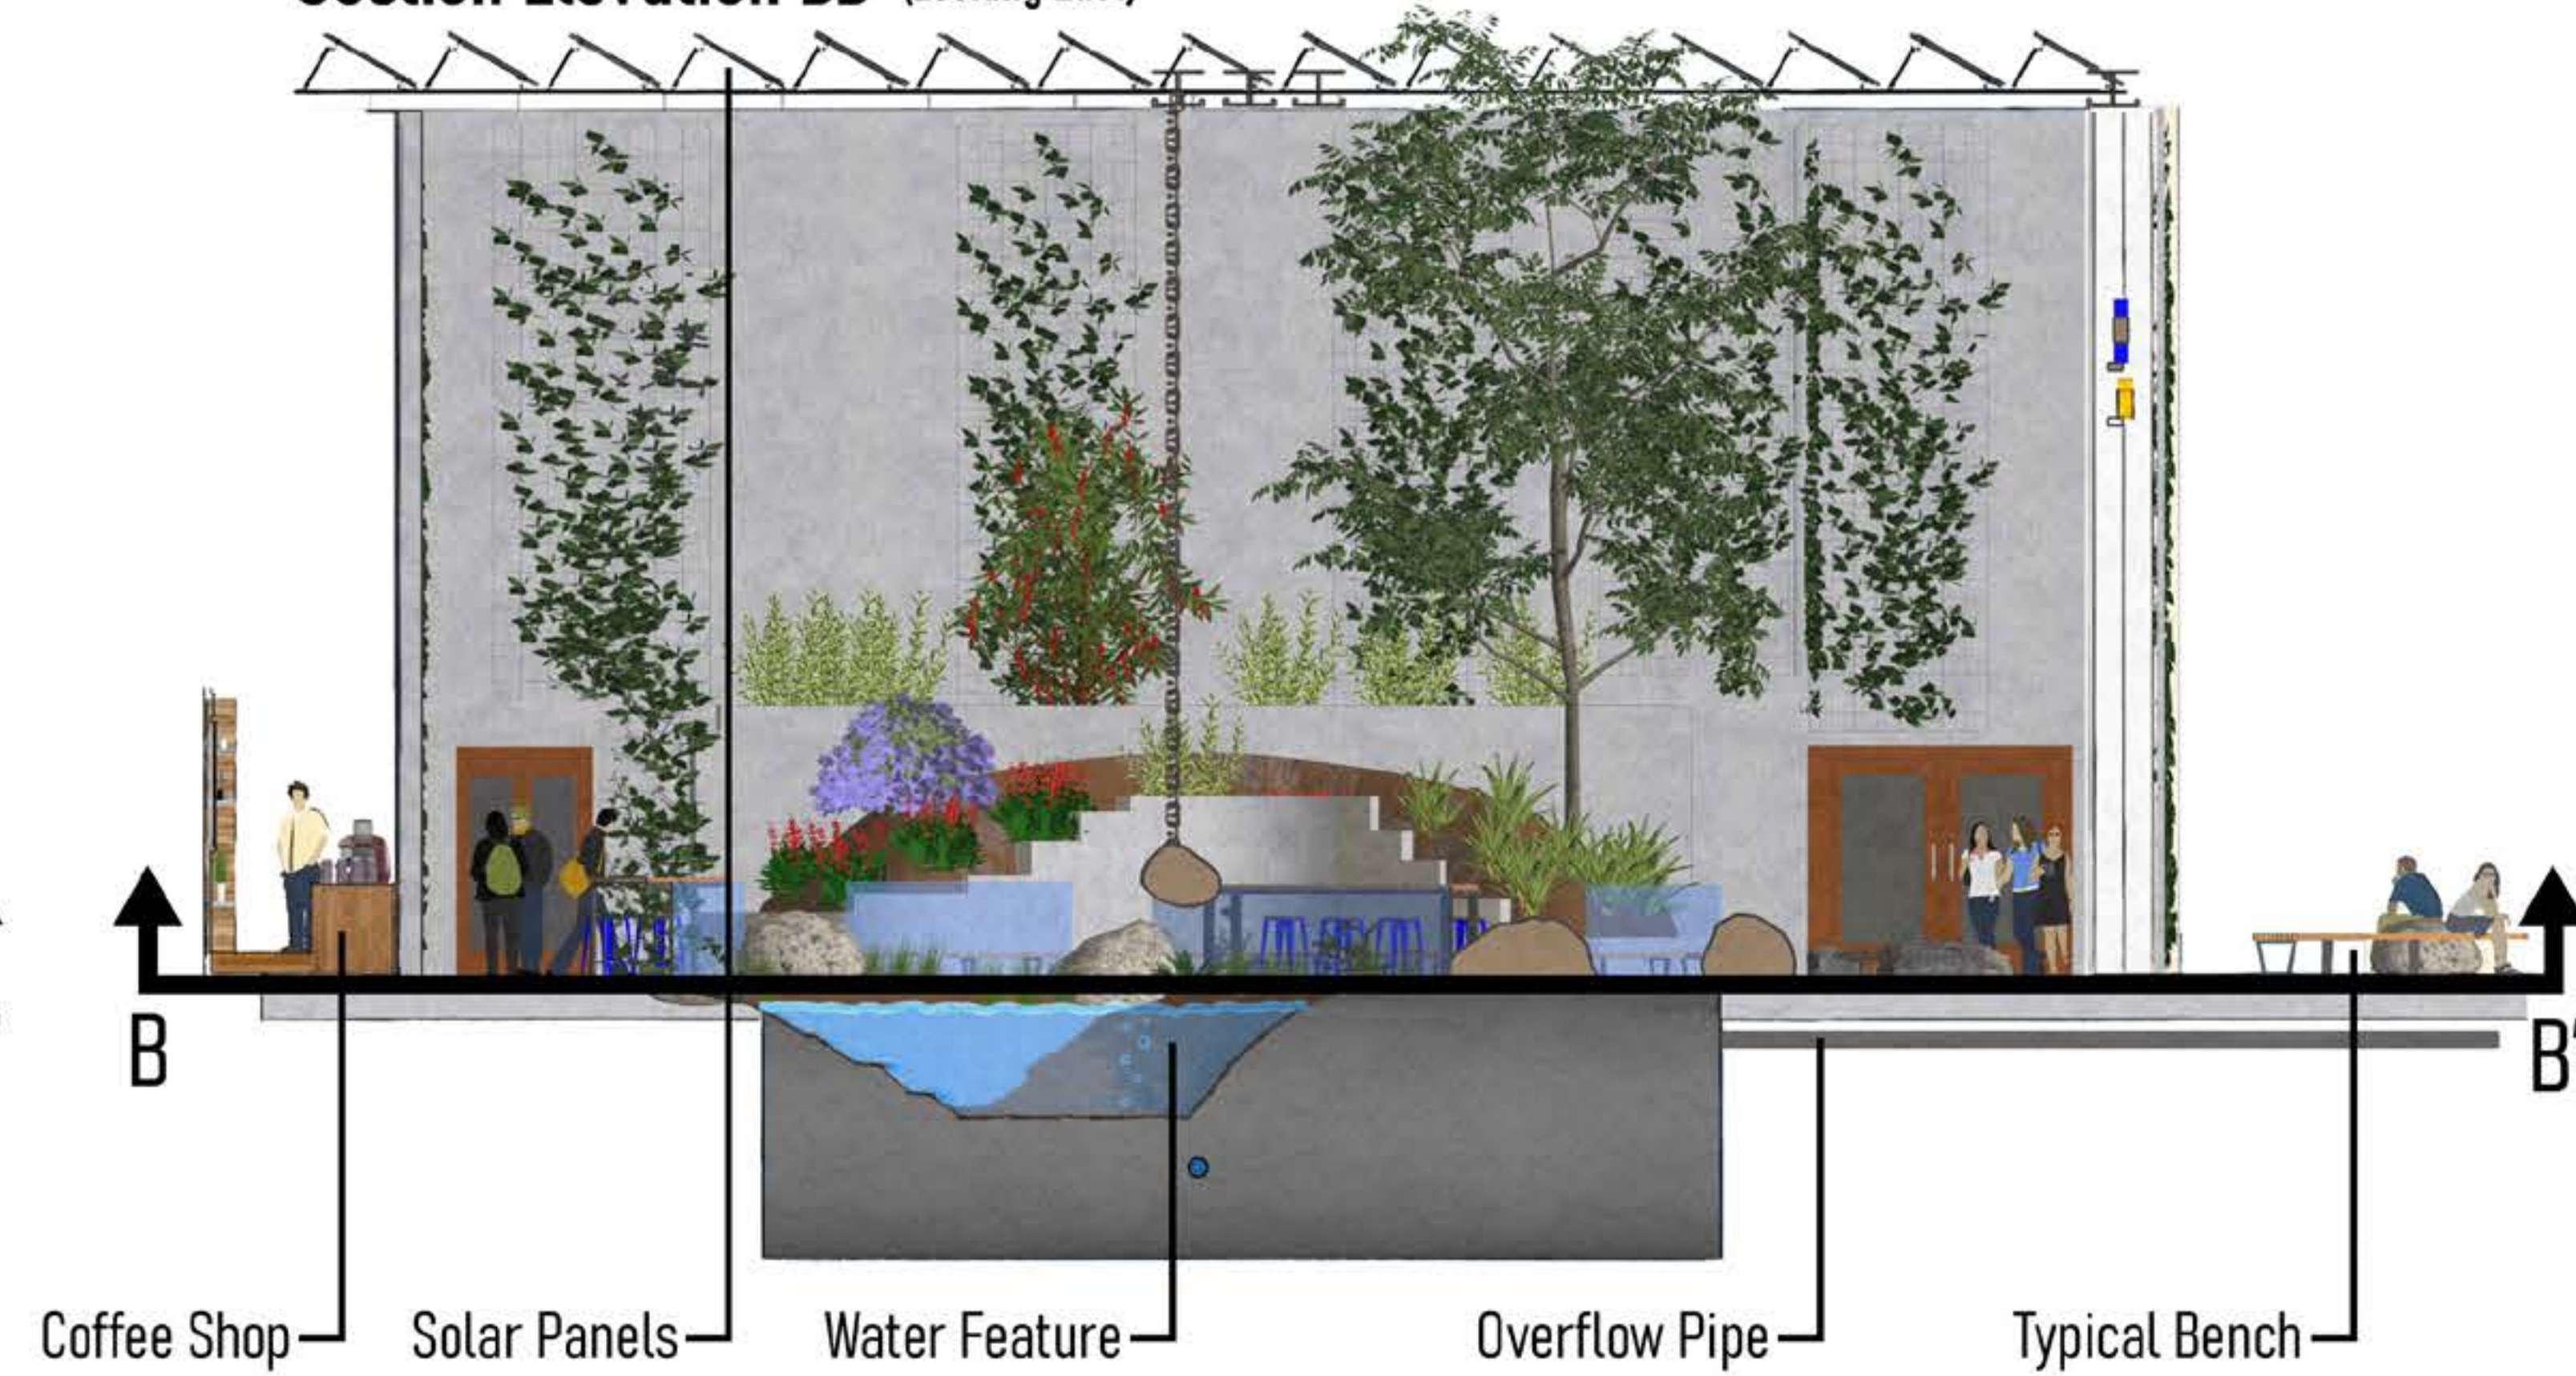


Perspective (Looking North)



Key Map

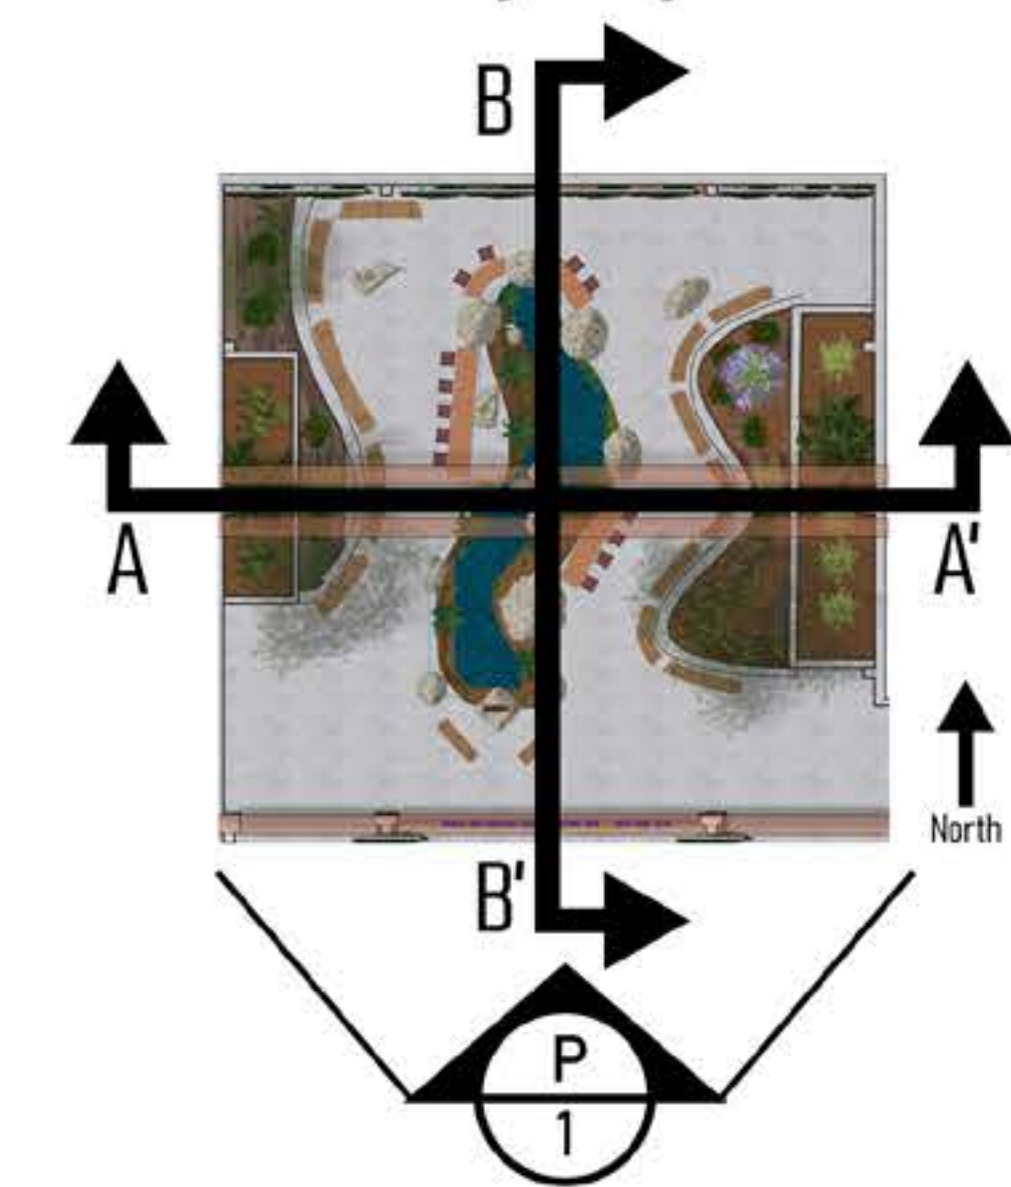

STUDENT NAME: Brian Bautista
COURSE: Landscape Design 1
INSTRUCTOR: Steven Chavez
SITE NAME AND ADDRESS: UCLA Courtyard of Theaters at MacGowan Hall 245 Charles E Young Drive, Los Angeles, CA 90095
DRAWING TITLE: Sections and Perspective v2
AERIAL IMAGE: 

SCALE BAR: 0 2 4 8	
DRAWING SCALE: 3/16" = 1'-0"	
SHEET NUMBER: L-5	SHEET NUMBER IN SET: 5 of 6

