

ROCKS
BIKE RACK

BENCH TYPICAL
3 AMIGOS FIGUS
TREES

FIG DRIP LINE

MORETON BAY
FIG TREE


PICNIC TABLE

SERVICE PIT
COVER

- STUDY BOUNDARY
- MATCH LINE
- PEDESTRIAN CIRCULATION
- VEHICULAR CIRCULATION
- BUILDING
- RETAINING WALL
- FENCE

- TREE
- PALM TREE


CONTOUR LINE INTERVAL = 1"

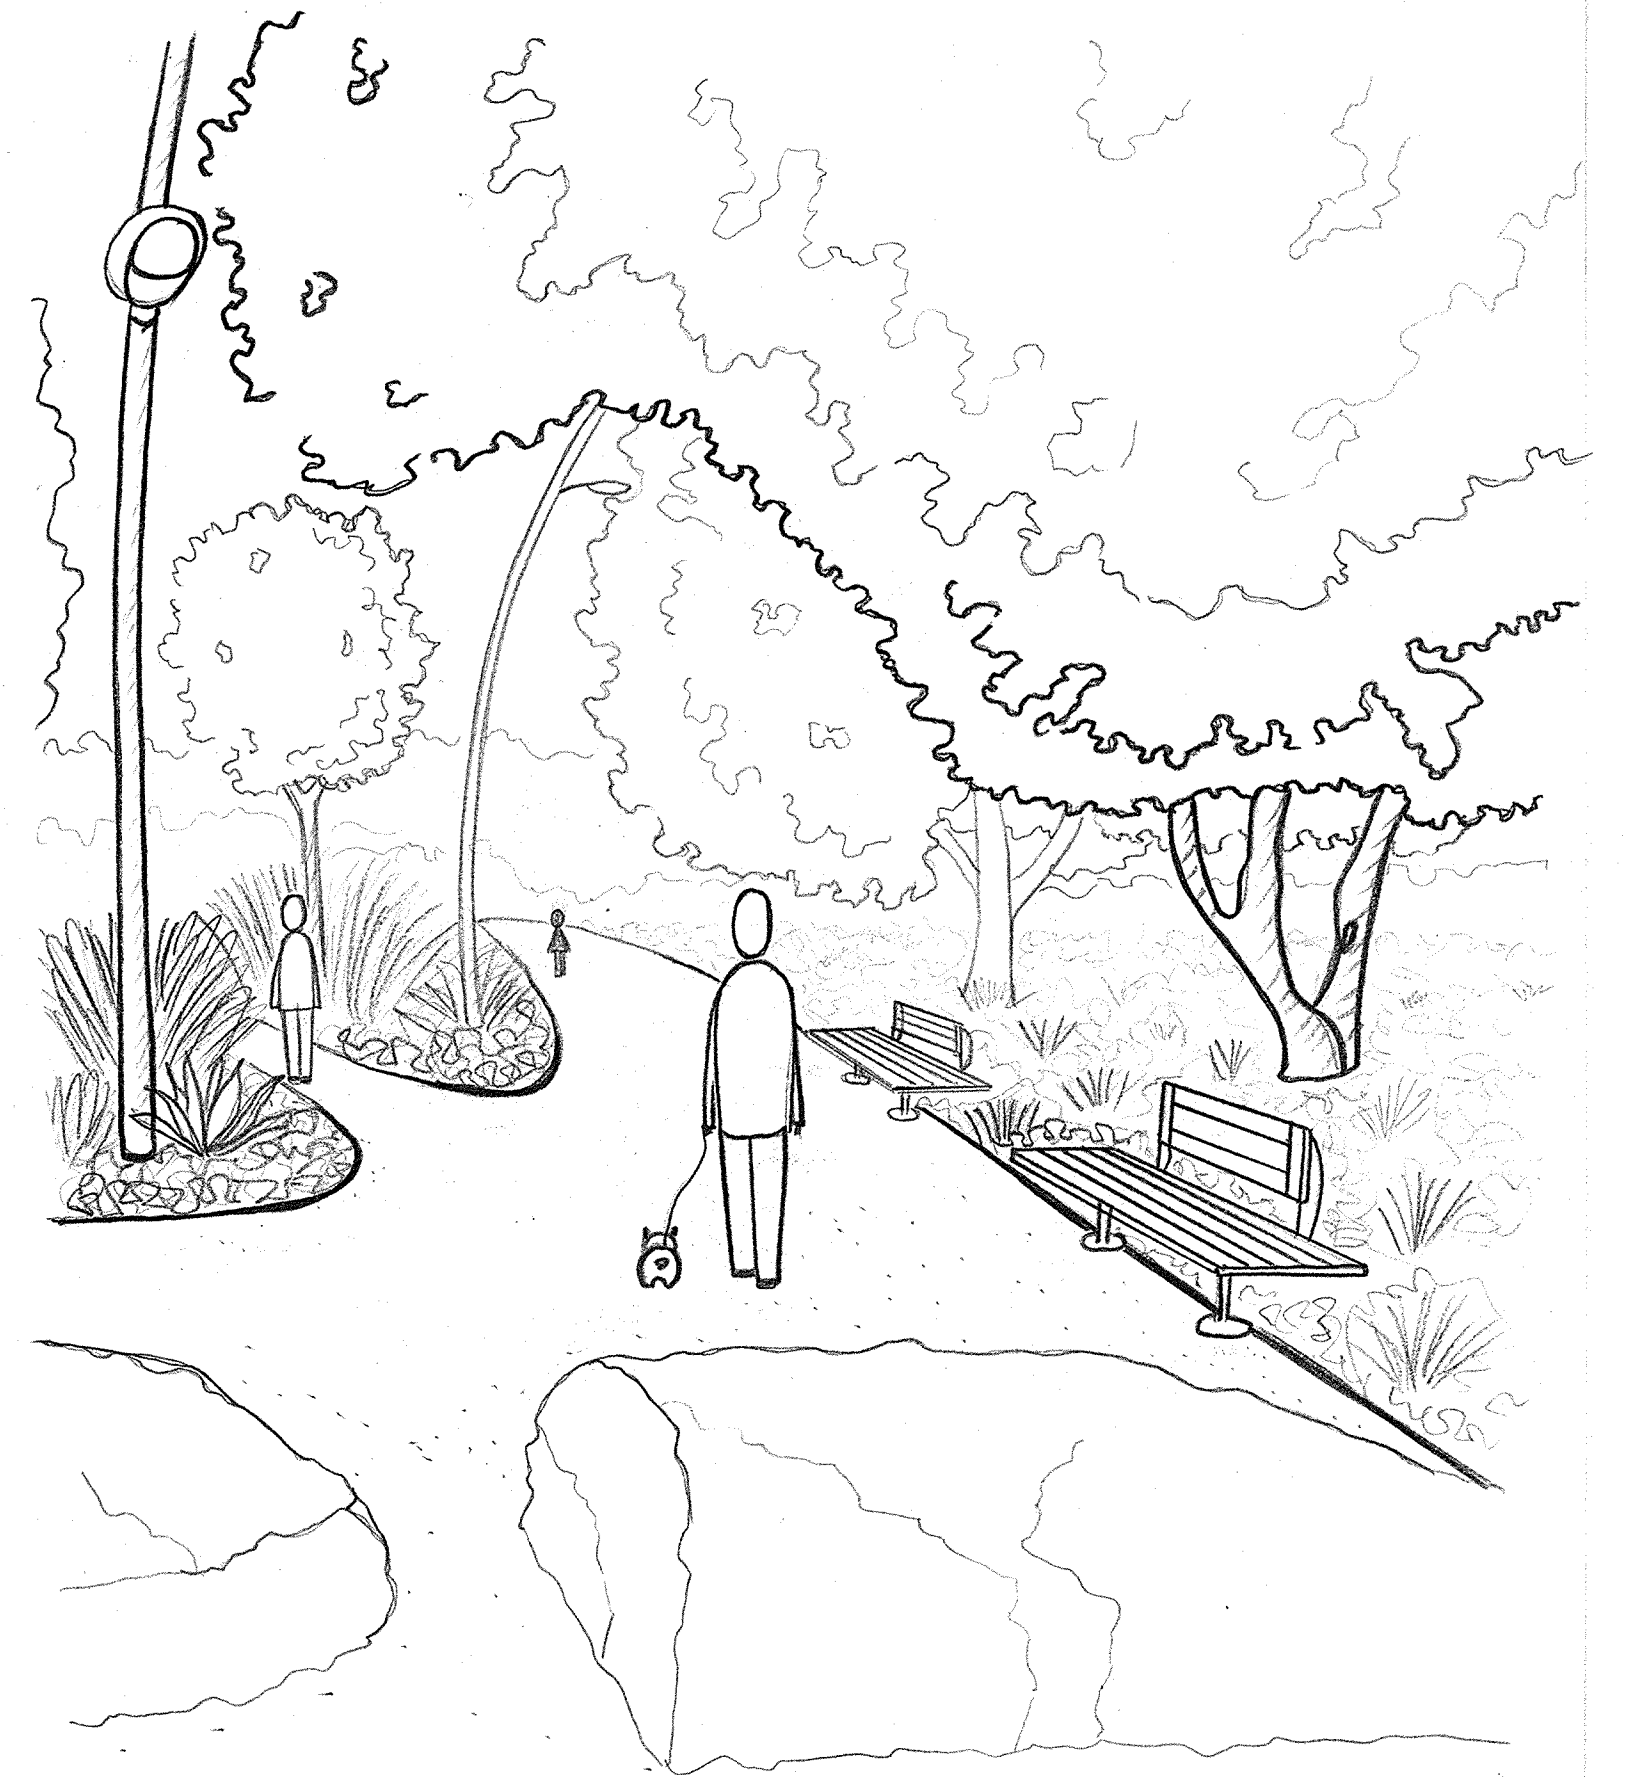

LAYOUT PLAN QUADRANT 1N



PERSPECTIVE

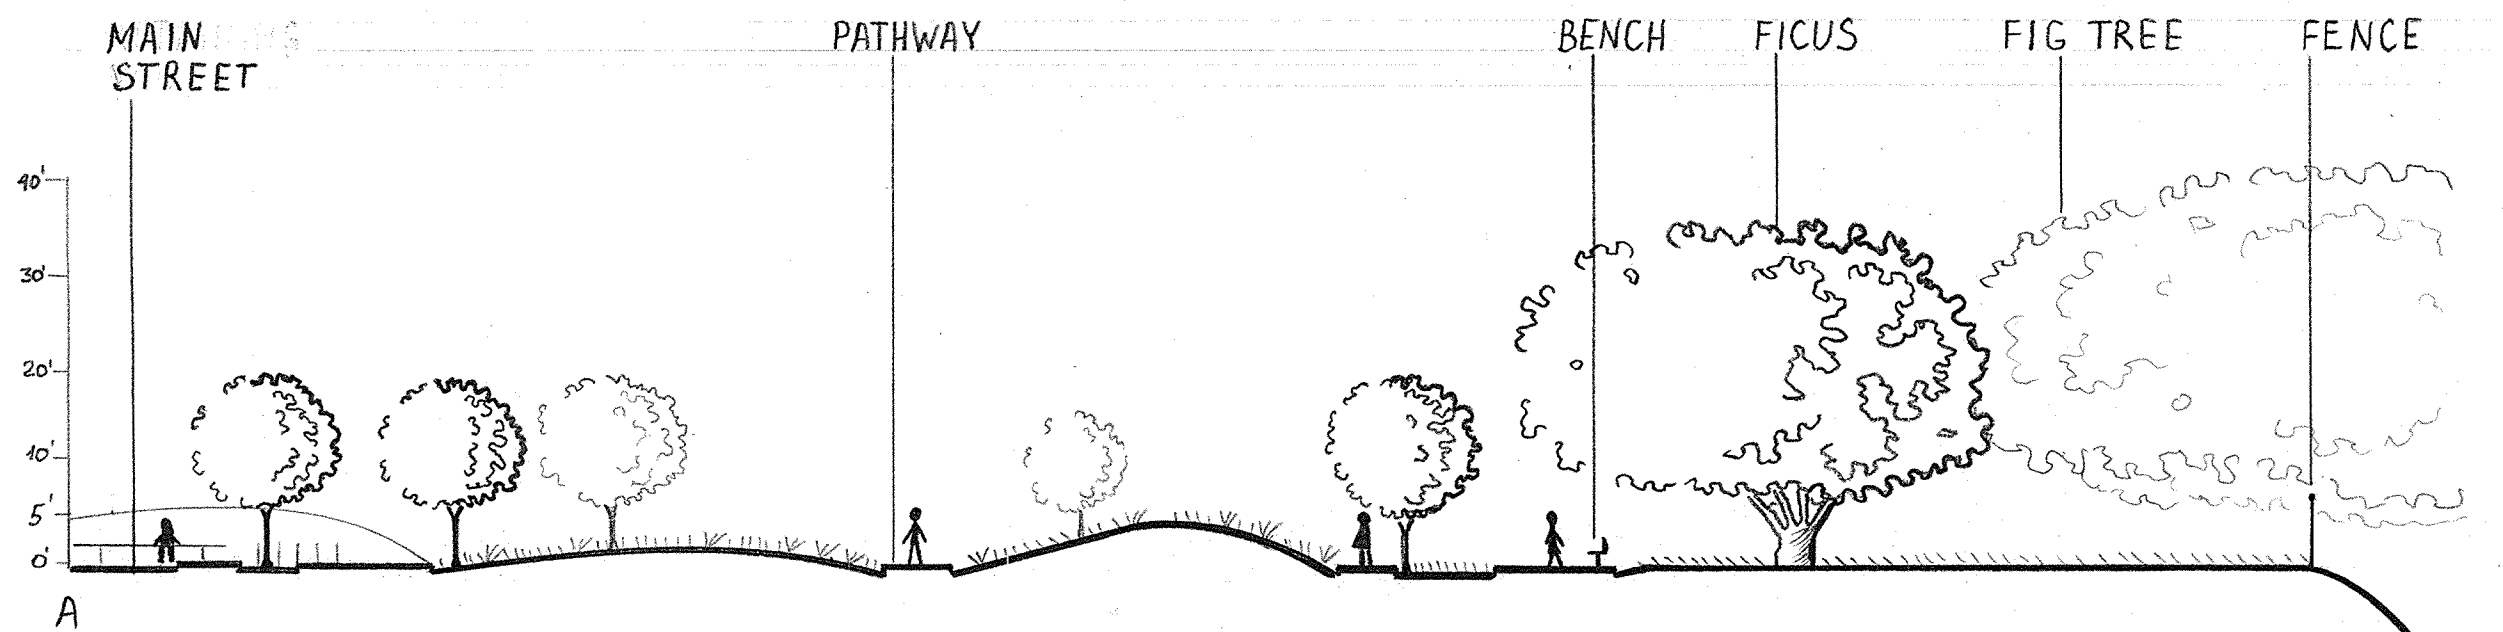

SECTION/ELEVATION QUADRANT 1N A-A'



09.03.20	TONGVA PARK	SEE BAR SCALE
DATE	DESIGN GRAPHICS 1 / D. SQUIRES	SCALE
	DRAWN BY ANNA ASNIS	1/1
APPROVAL/SCORE		SHEET NO