


- STUDY BOUNDARY
- MATCH LINE
- PEDESTRIAN CIRCULATION
- VEHICULAR CIRCULATION
- BUILDING
- RETAINING WALL
- FENCE

- TREE
- PALM TREE
- CONTOUR INTERVAL = 1'


LAYOUT PLAN QUADRANT 2E



PERSPECTIVE

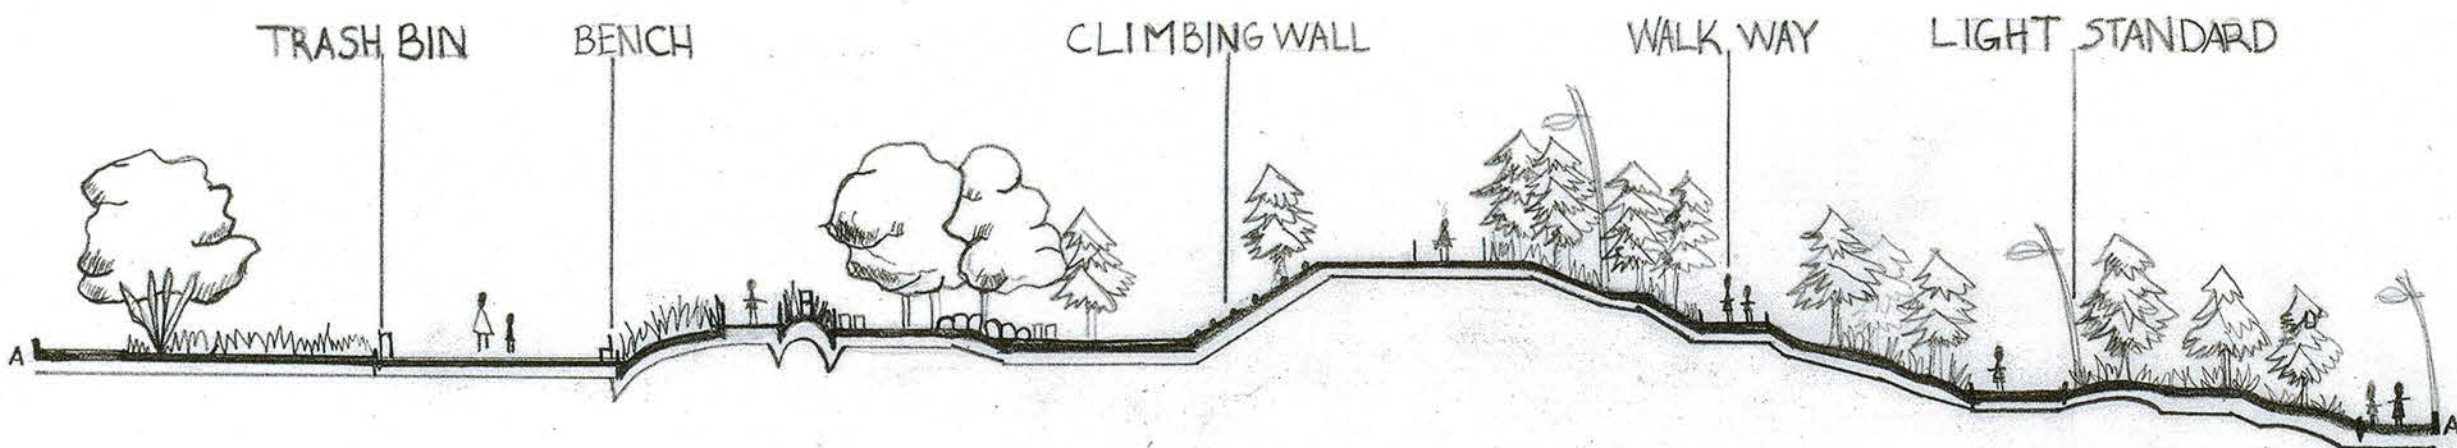

SECTION/ELEVATION 2E

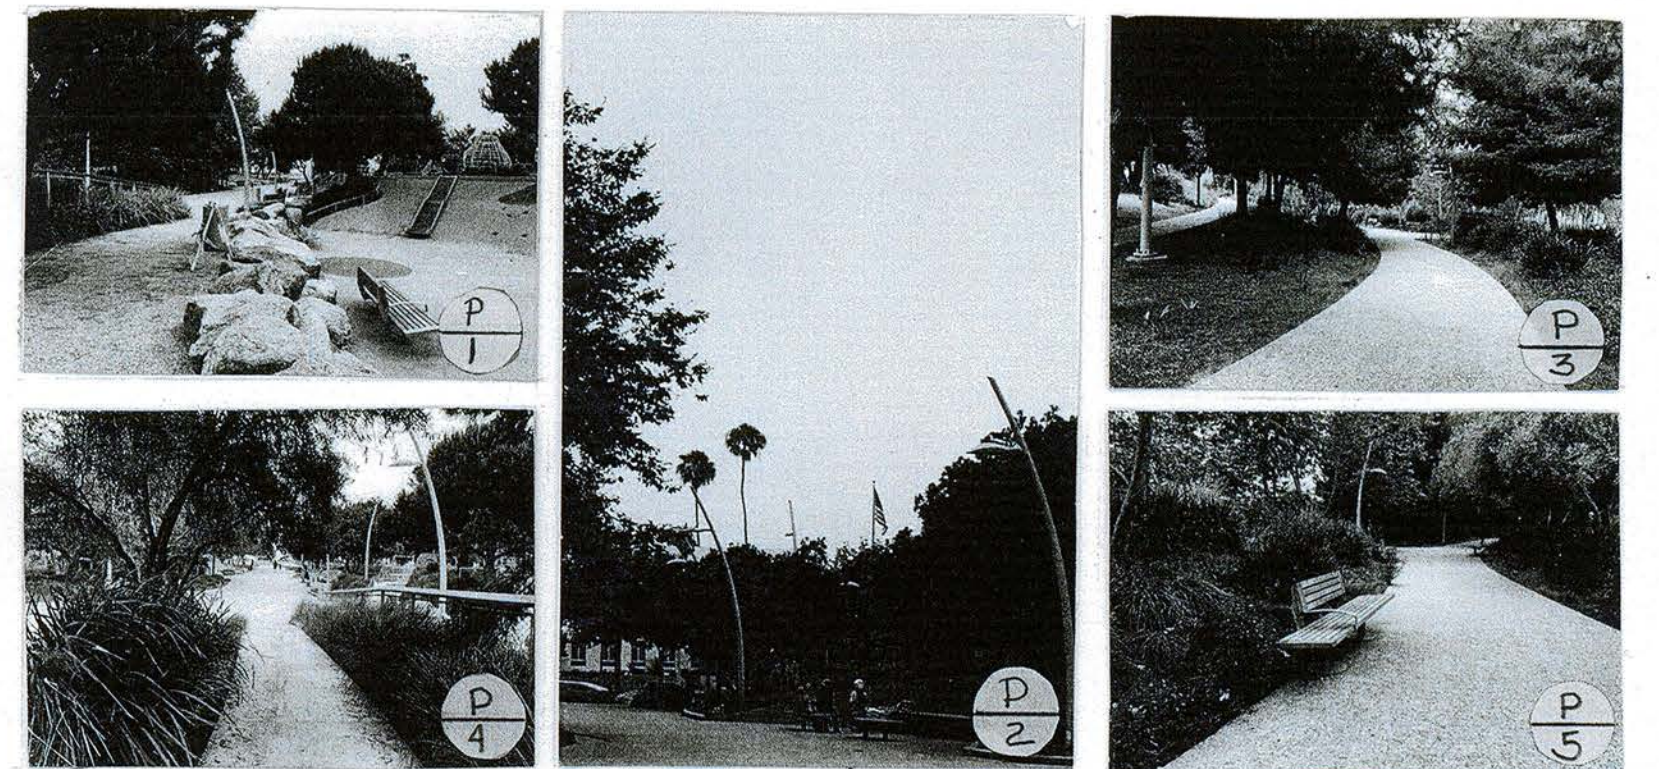

08.30.20 DATE	TONGVA PARK DESIGN GRAPHICS DAVIDSQUIRES DRAWN BY AIMEE KIRBY	SEE BAR SCALE SCALE
APPROVAL/SCORE		1/1 SHEET NO