

# DESIGN GRAPHICS II


---

KATELYN RHEINSCHILD




# TONGVA PARK


DESIGN GRAPHICS II, WINTER '20  
INSTRUCTOR: REBELLA SCHWANEK  
DRAWN BY: KATELYN RHEINSCHILD

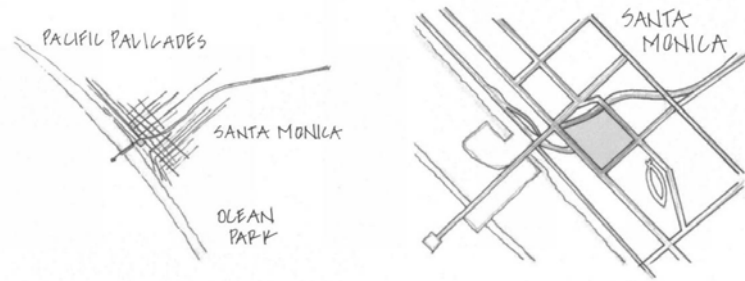

LOCATION MAPS

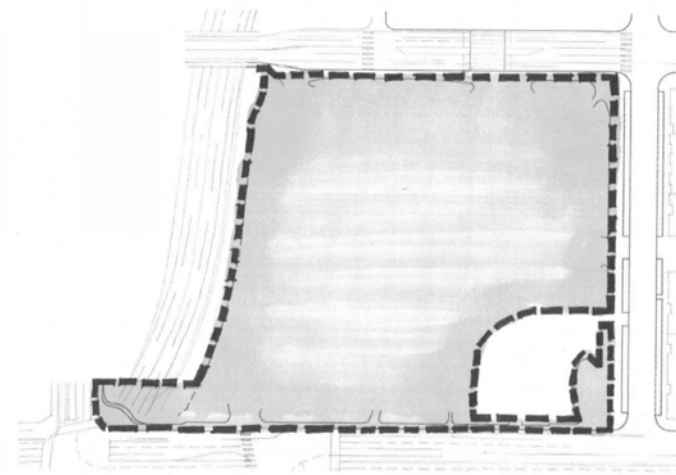


LIMIT OF WORK  
SCALE 1"=120'  
0' 30' 60' 120'

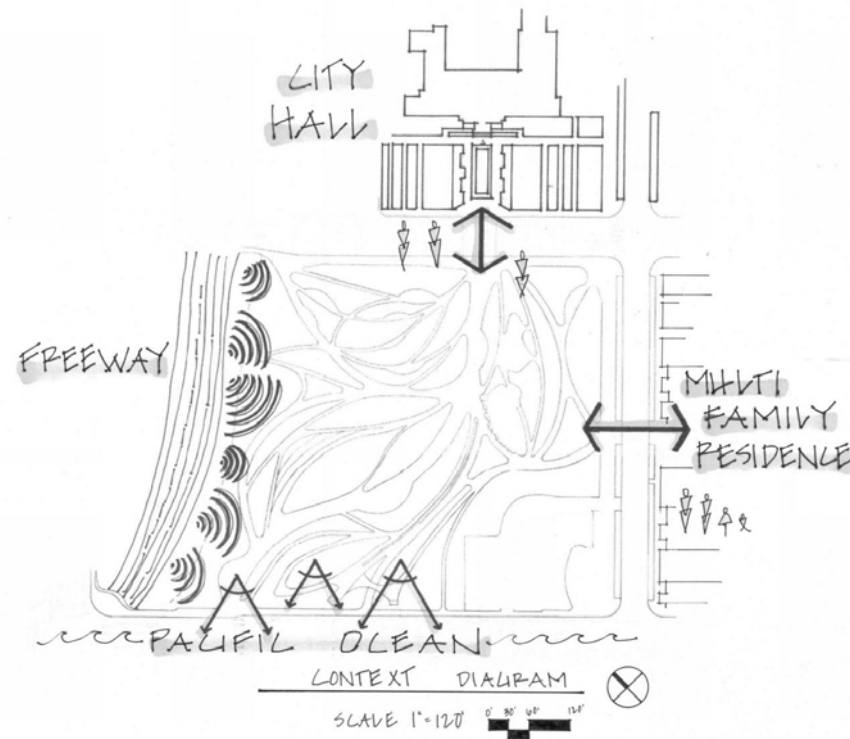

CONTEXT DIAGRAM  
SCALE 1"=120'  
0' 30' 60' 120'

- LEGEND
- WATER FEATURES
  - + HIGH POINTS OF MOUNDS
  - LOW POINTS OF MOUNDS

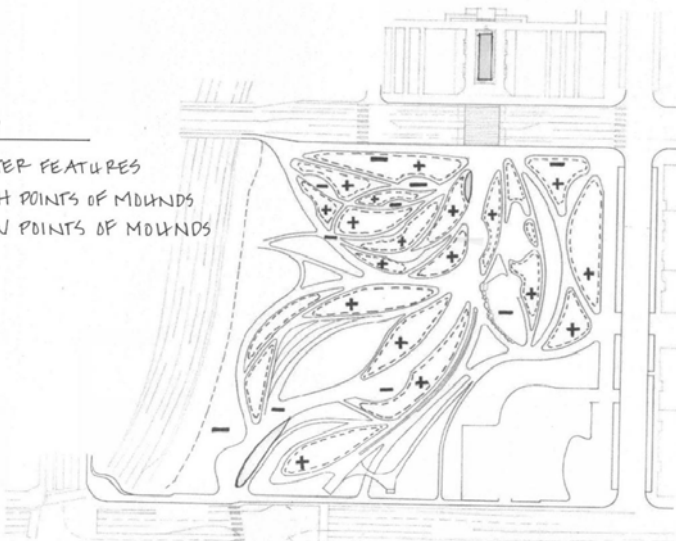


WATER FEATURES AND TOPOGRAPHY  
SCALE 1"=120'  
0' 30' 60' 120'




TREE CANOPY  
SCALE 1"=120'  
0' 30' 60' 120'

- LEGEND
- VEHICULAR CIRCULATION
    - PRIMARY
    - SECONDARY
  - PEDESTRIAN CIRCULATION
    - PRIMARY
    - SECONDARY
  - ACCESS POINTS
    - PRIMARY
    - SECONDARY

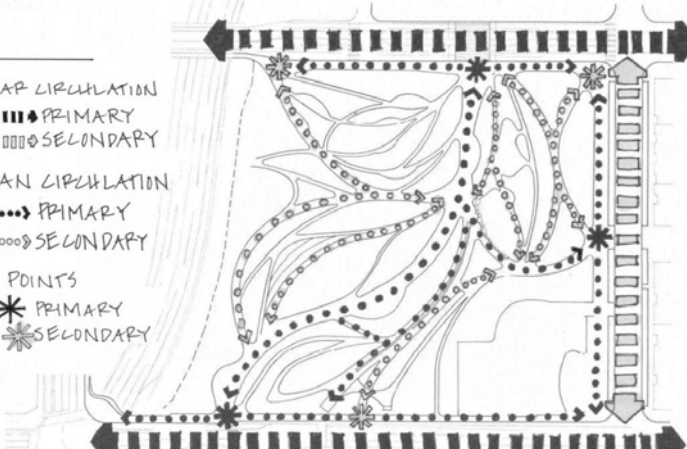

ACCESS AND CIRCULATION  
SCALE 1"=120'  
0' 30' 60' 120'

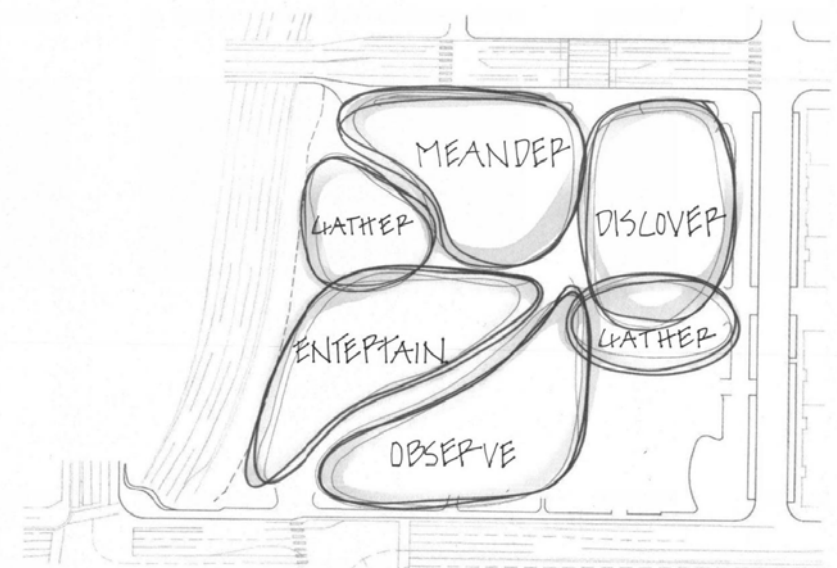

CONCEPT DIAGRAM  
SCALE 1"=100'  
0' 30' 60' 120'




## LEGEND



**TONGVA PARK**  
 DESIGN GRAPHICS II, WINTER '20  
 INSTRUCTOR: REBECCA SCHWABER  
 DRAWN BY: KATELYN RHEINSCHILD



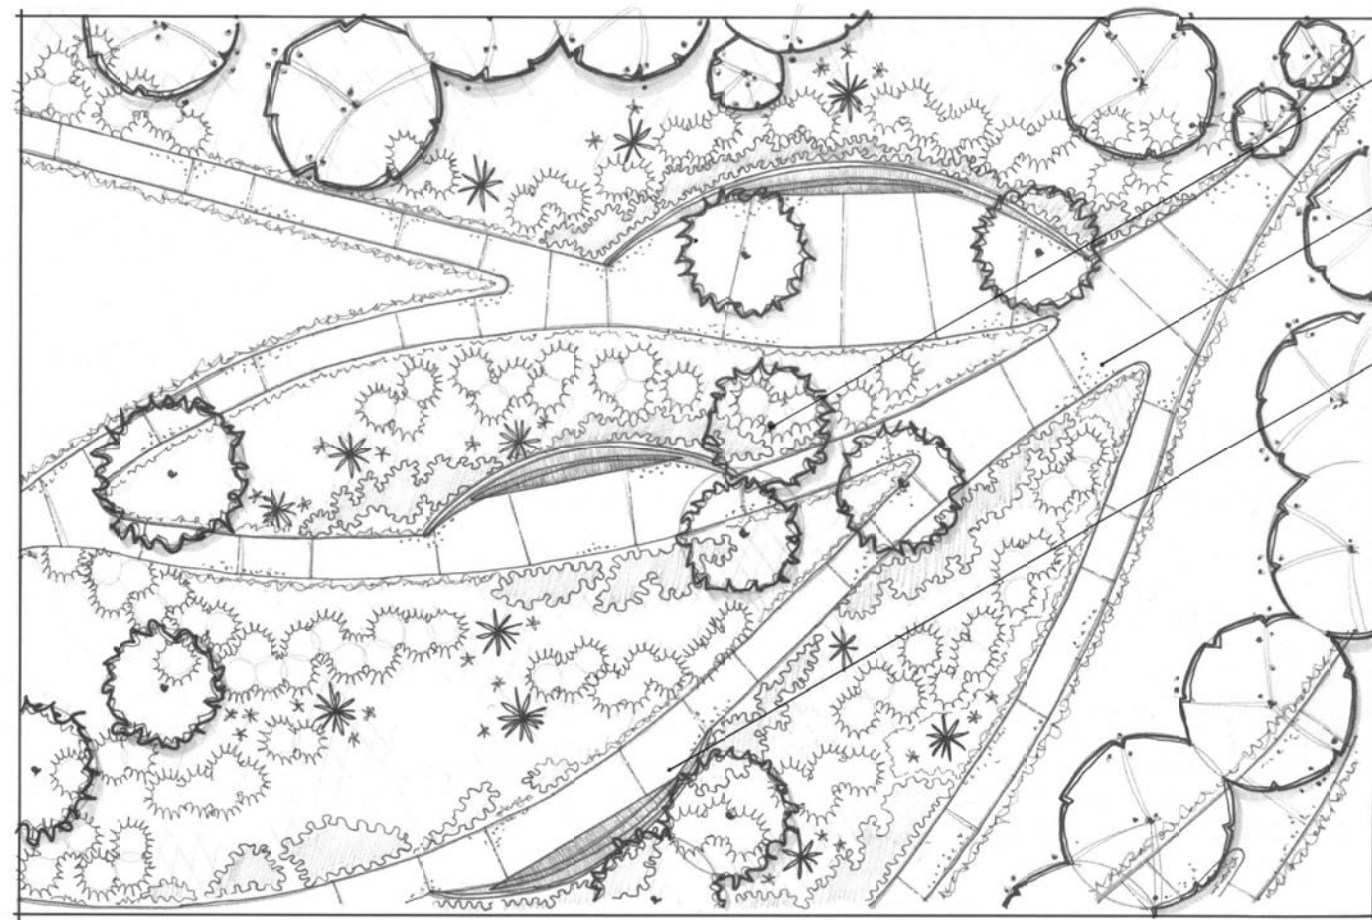

ENLARGEMENT


SCALE 1"=10'



SPECIMEN TREES

EXPOSED AGGREGATE CONCRETE

CURVED WALL SEATING

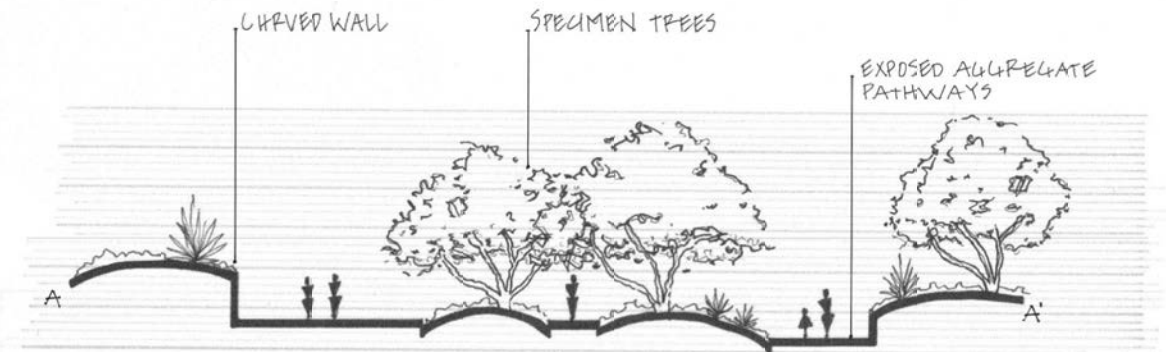


SECTION / ELEVATION



SCALE 1"=10'



PERSPECTIVE SKETCH

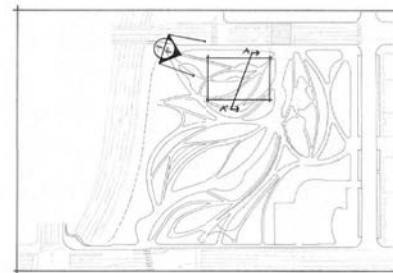

KEY MAP

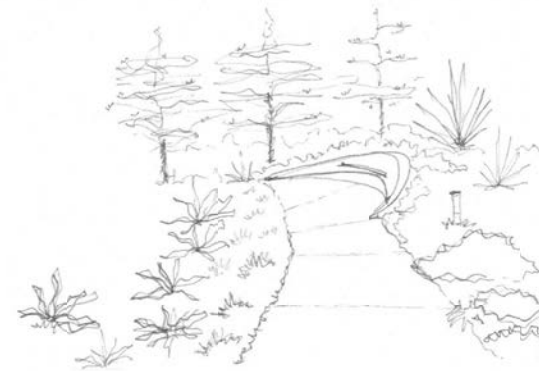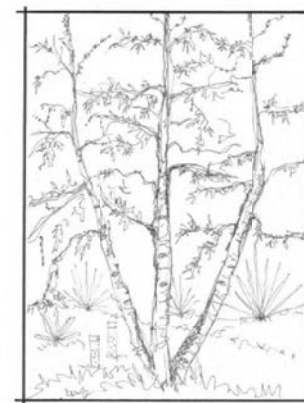

PROCESS SKETCHES



TONGVA PARK  
DESIGN GRAPHICS II, WINTER '20  
INSTRUCTOR: REBECCA SCHWABER  
DRAWN BY: KATELYN REINSCHILD