

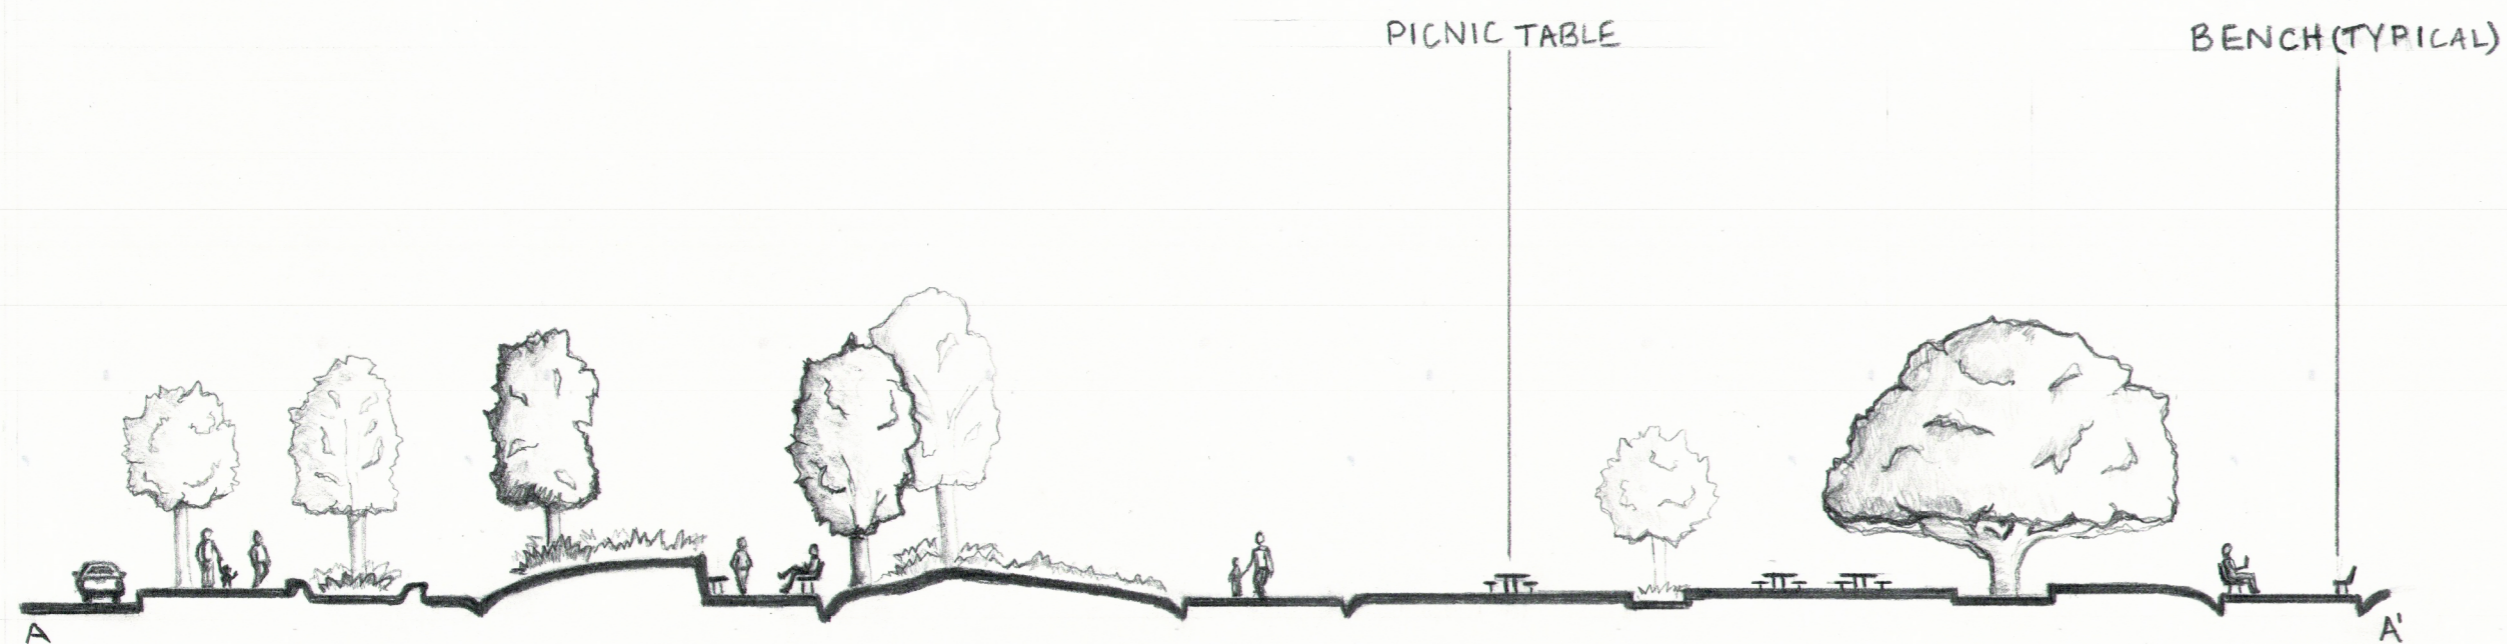


- STUDY BOUNDARY
- MATCH LINE
- PEDESTRIAN CIRCULATION
- VEHICULAR CIRCULATION
- BUILDING
- RETAINING WALL
- FENCE

LAYOUT PLAN QUADRANT IN

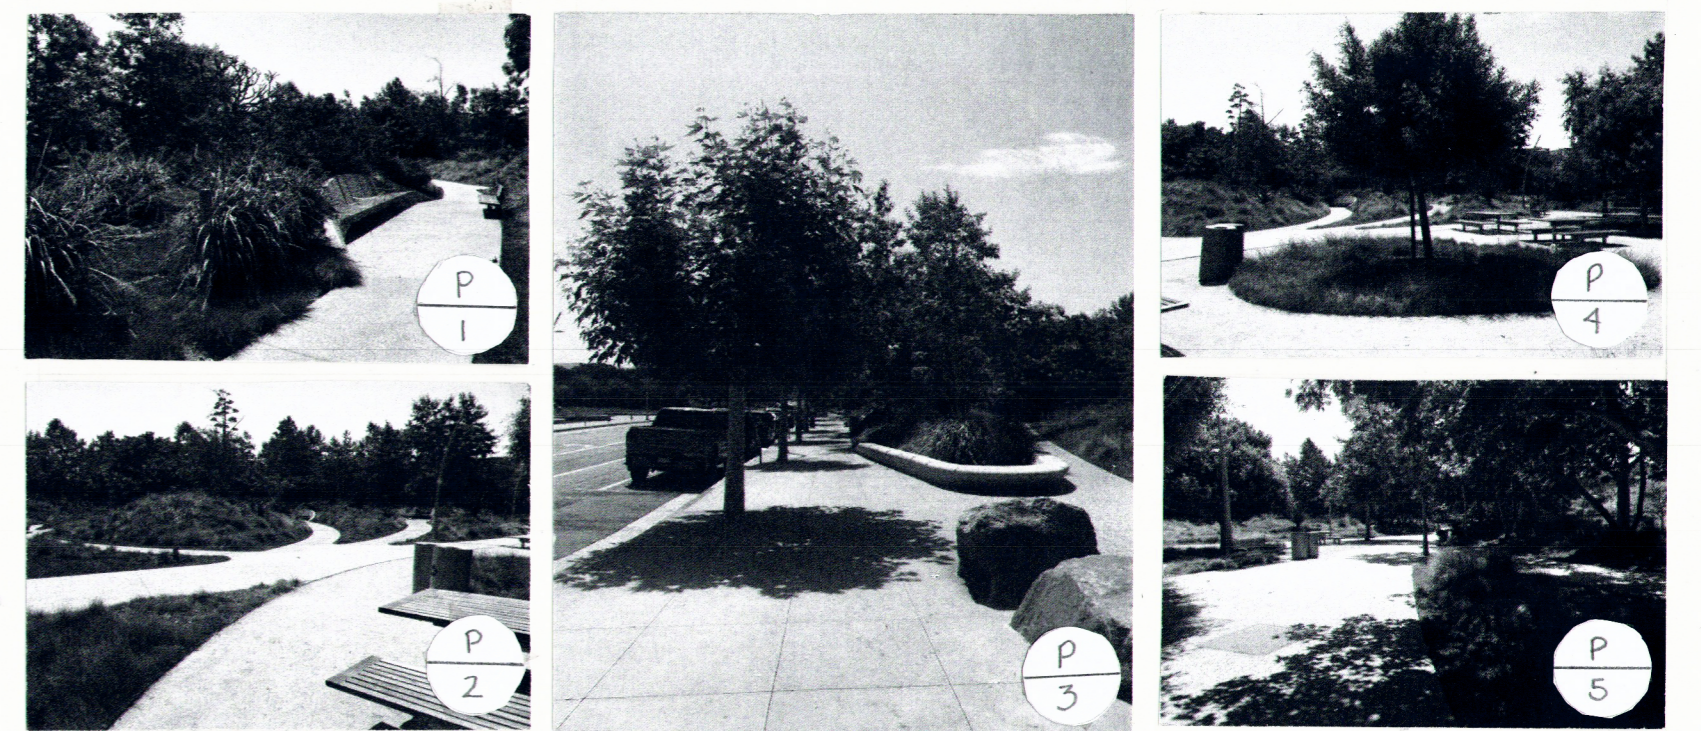

SECTION/ELEVATION QUADRANT IN

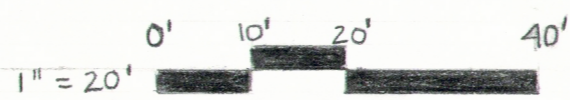

08.30.21 DATE	TONGVA PARK DESIGN GRAPHICS I - D. SQUIRES DRAWN BY MACKENZIE DOYLE	SCALE 1/1 SHEET NO.
APPROVAL/SCORE		