


LAYOUT PLAN QUADRANT IN



PERSPECTIVE

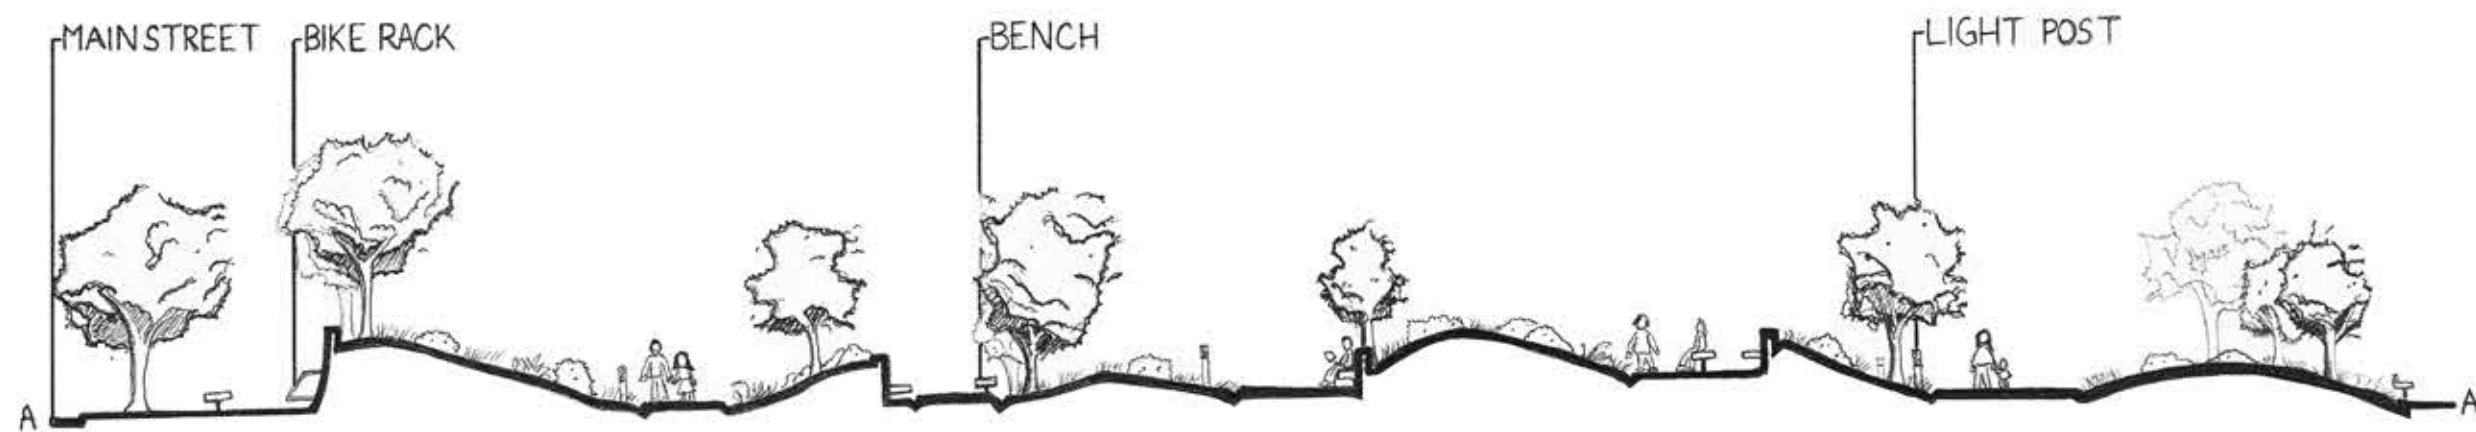

SECTION/ELEVATION IN



12.7.20 DATE	TONGVA PARK	SEE BAR SCALE SCALE
APPROVAL/SCORE	DESIGN GRAPHICS I DAVID SQUIRES DRAWN BY ANA FERNANDEZ	1/1 SHEET NO.