

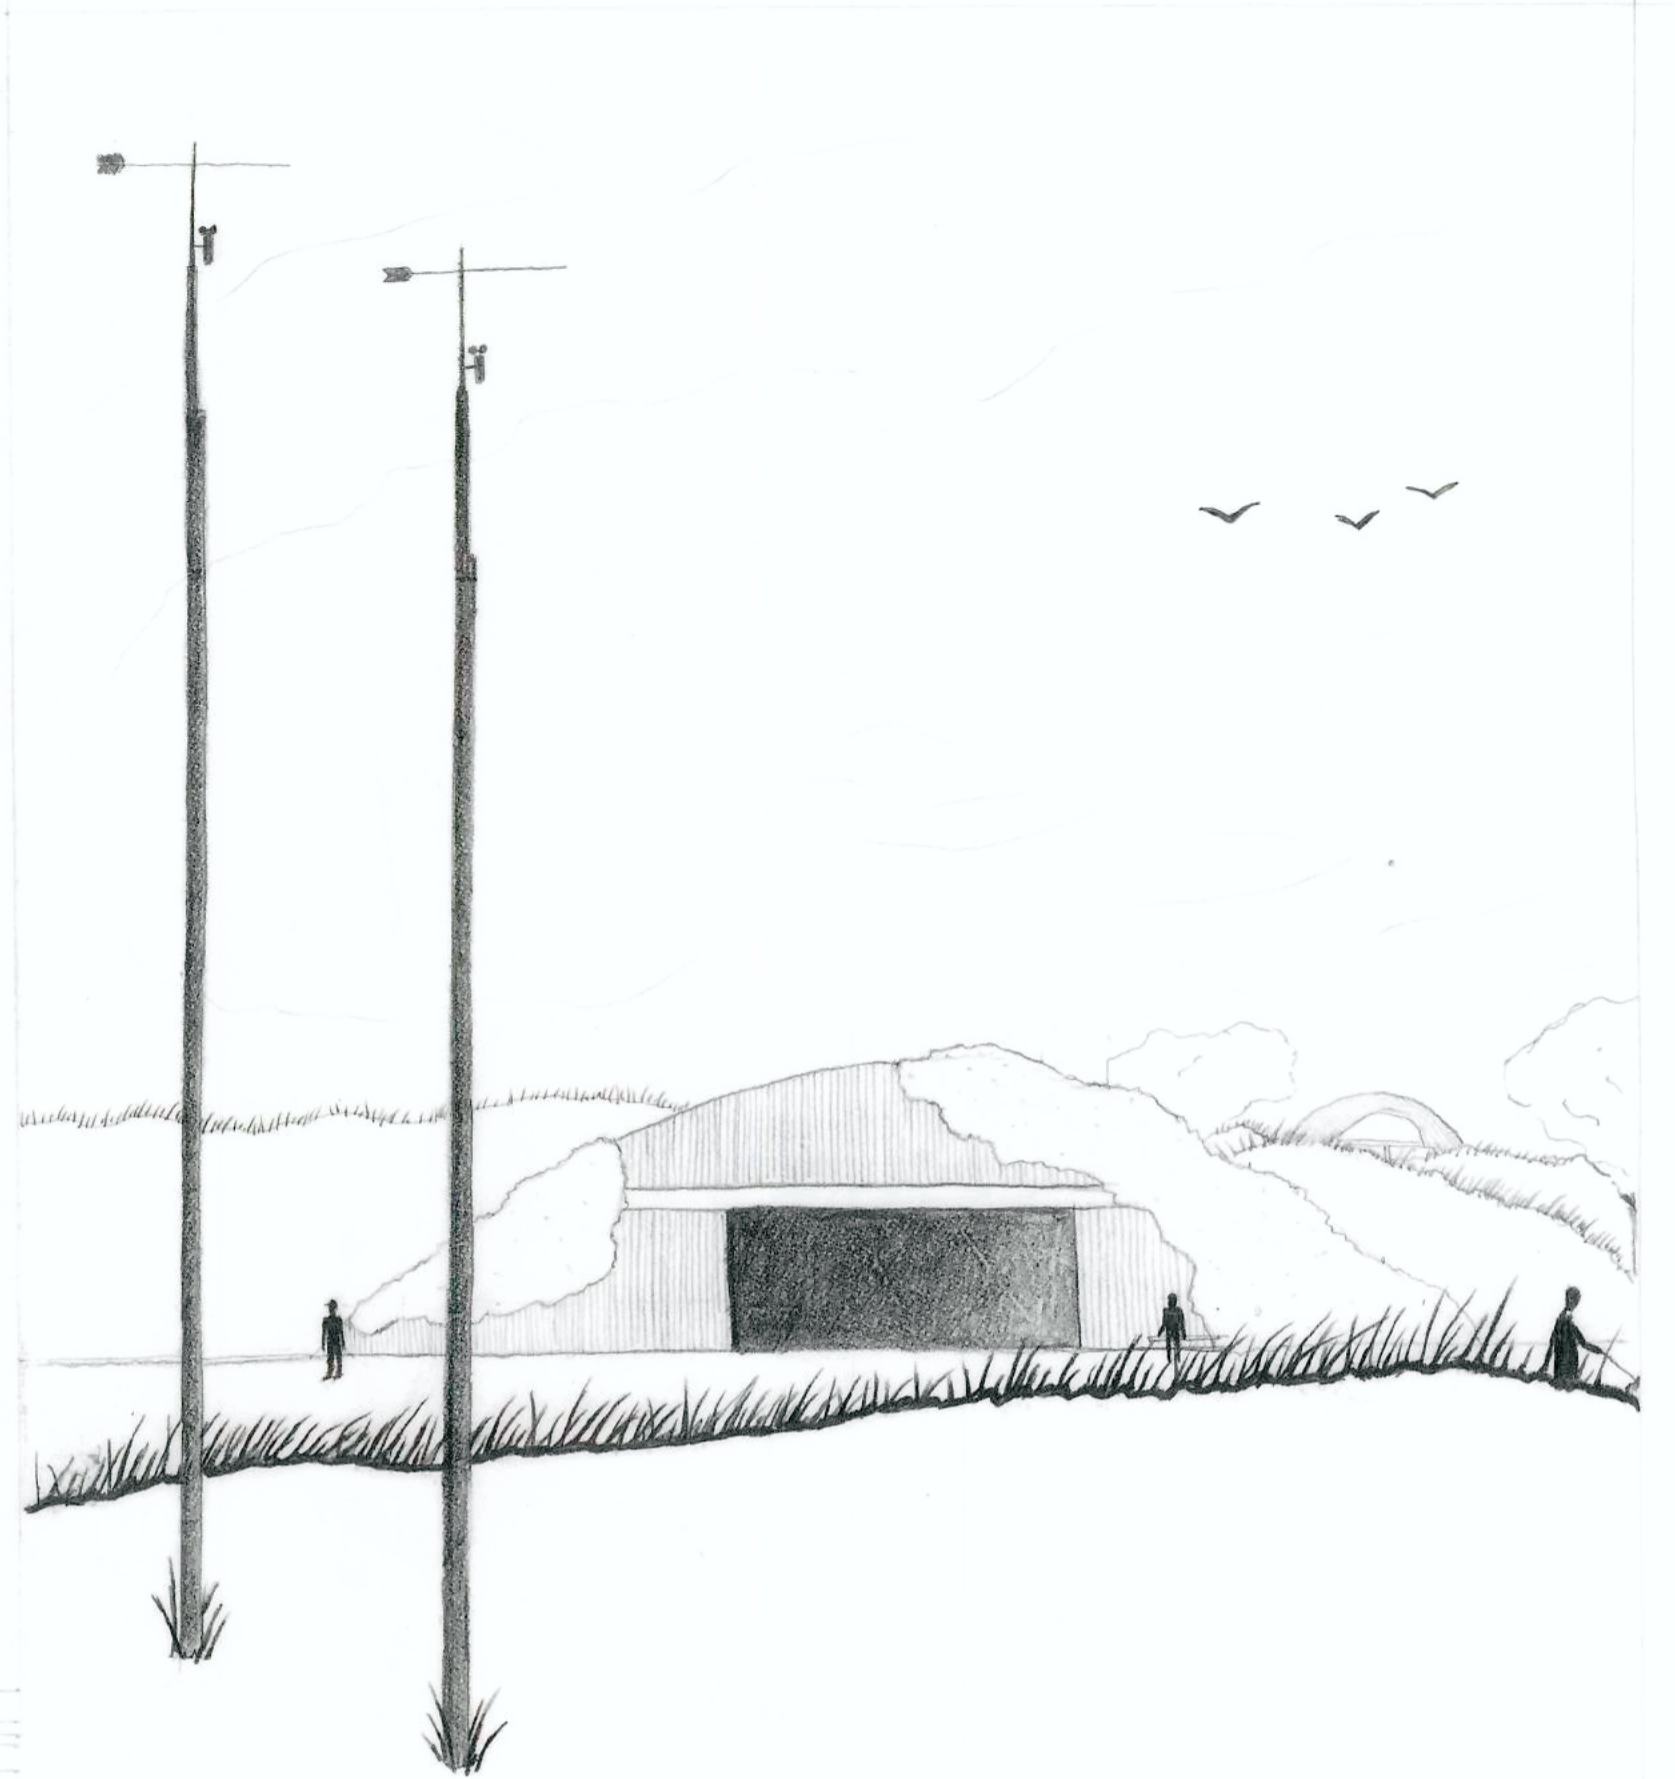


LAYOUT PLAN QUADRANT 3W

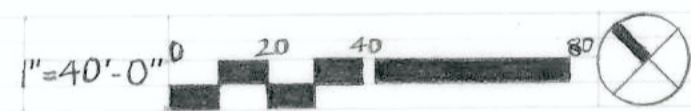

PERSPECTIVE

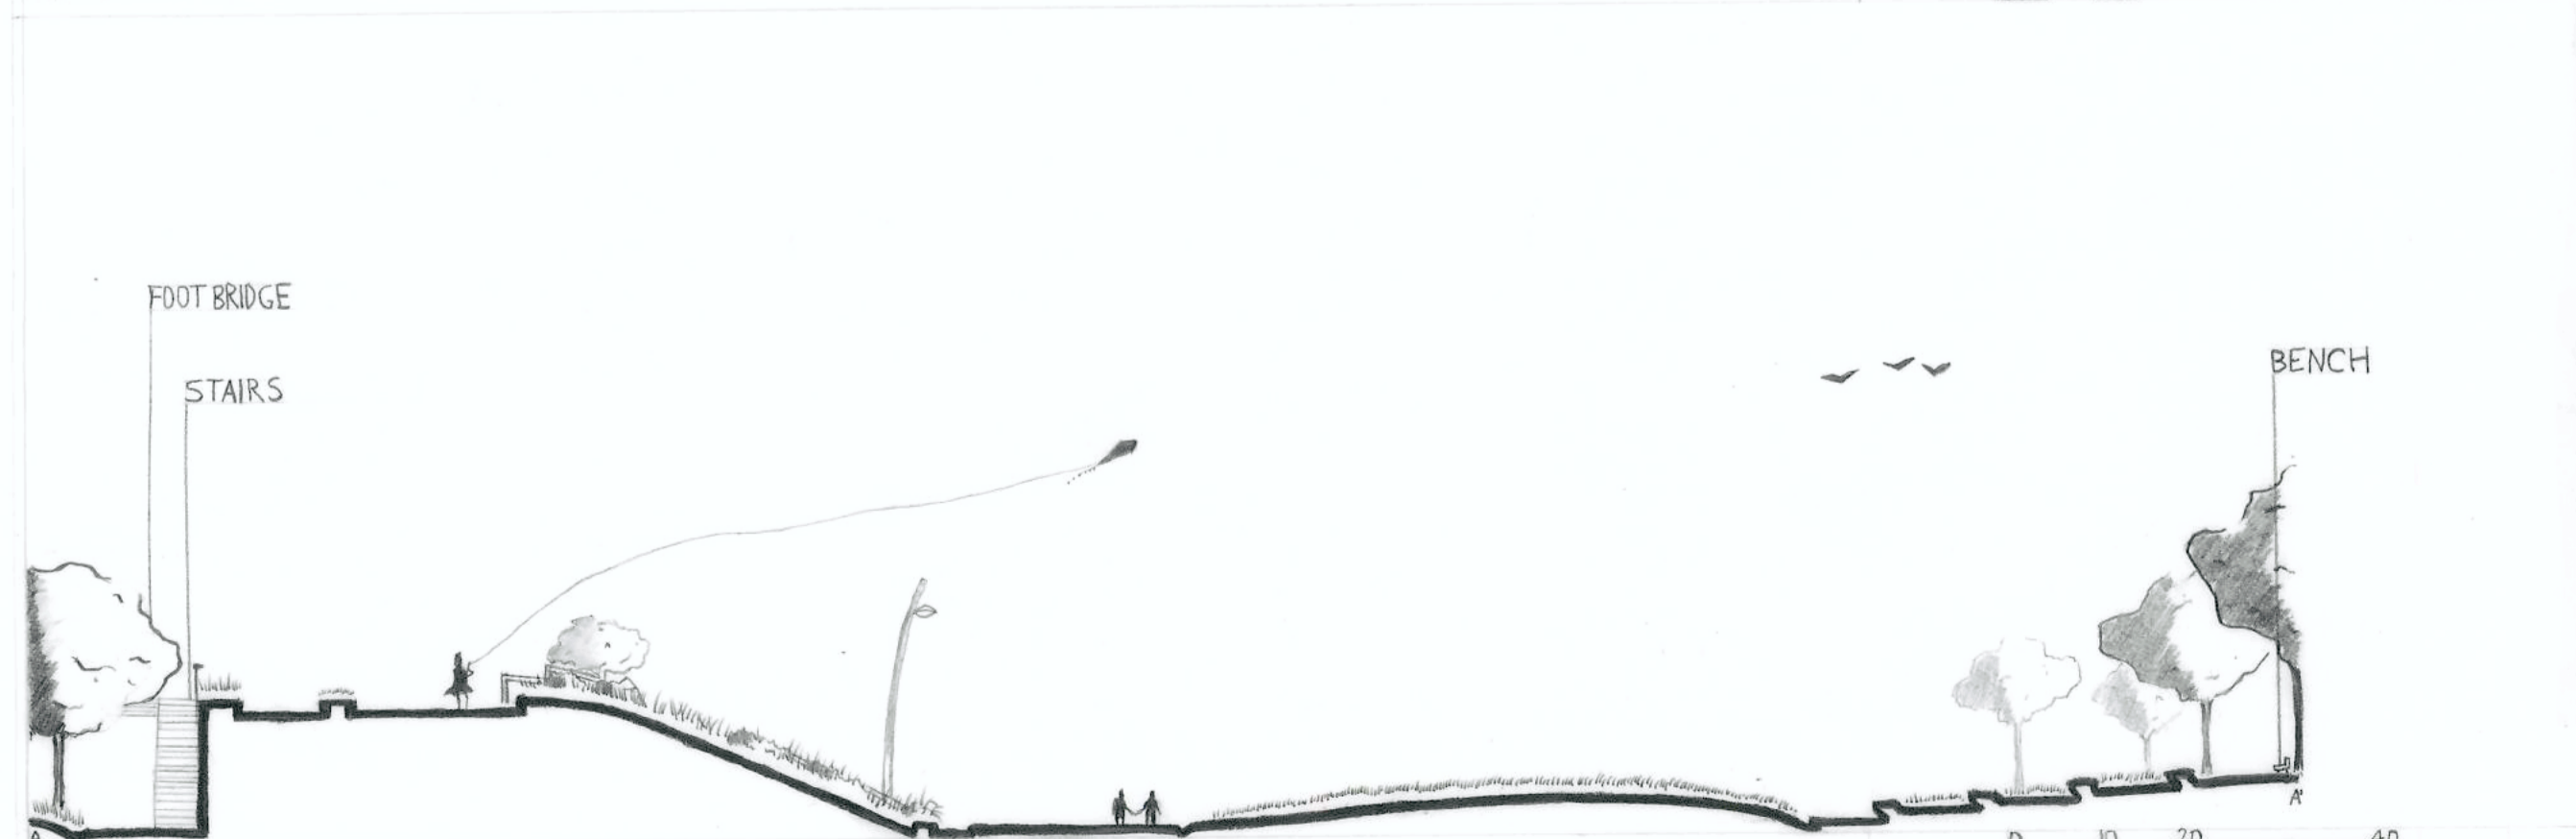

SECTION ELEVATION QUADRANT 3W



09.03.21	TONGVA PARK	SEE BAR SCALE
DATE		SCALE
APPROVAL / SCORE	DGI & SQUIRES	1/1
	DRAWN BY ANDREW STEIGER	SHEET NO.