


LAYOUT PLAN QUADRANT 1N



SECTION/ELEVATION 1N

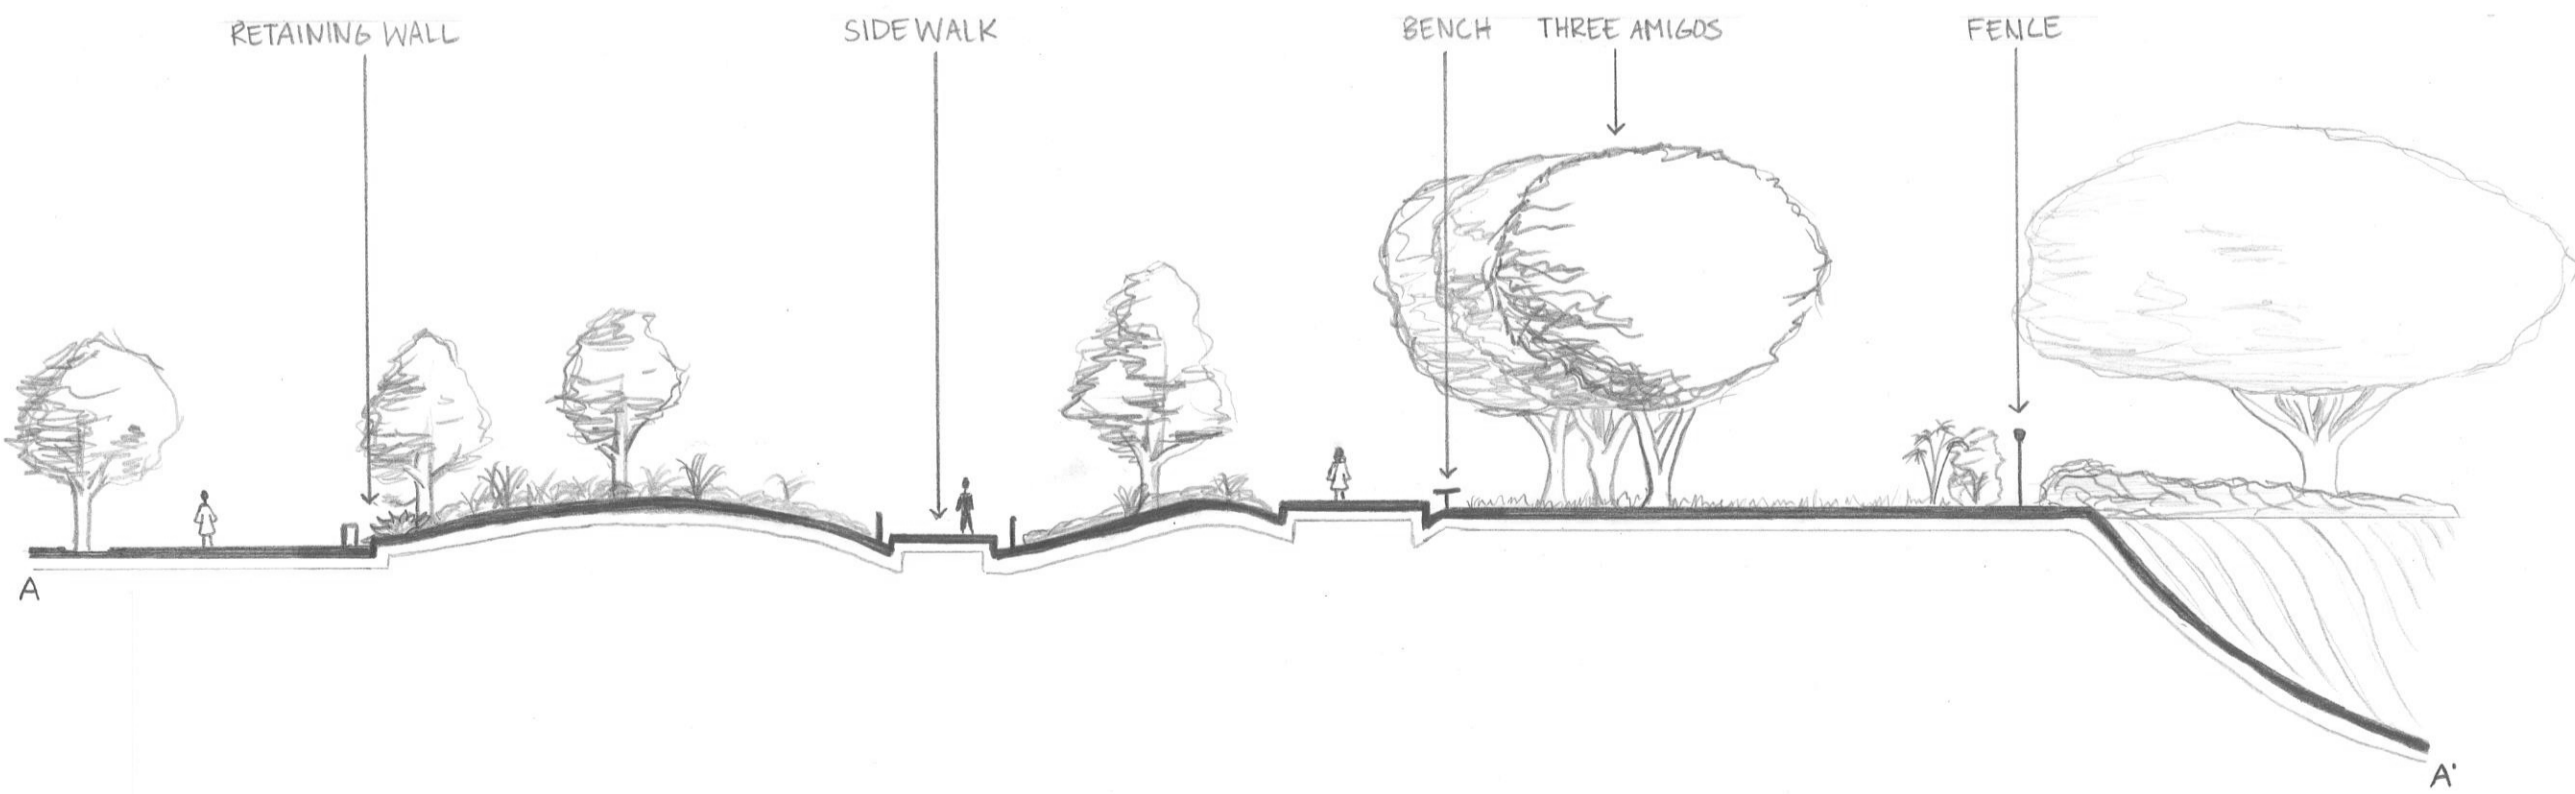

12.12.2020	TONGVA PARK	SEE BAR
DATE	DESIGN GRAPHICS 1 / D.SQUIRES	SCALE
APPROVAL / SCORE	DRAWN BY GABRIELLE DASHIELL	1/1
		SHEET NO.