





LAYOUT PLAN 1/16" = 1'

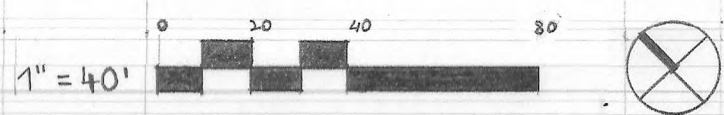

PERSPECTIVE

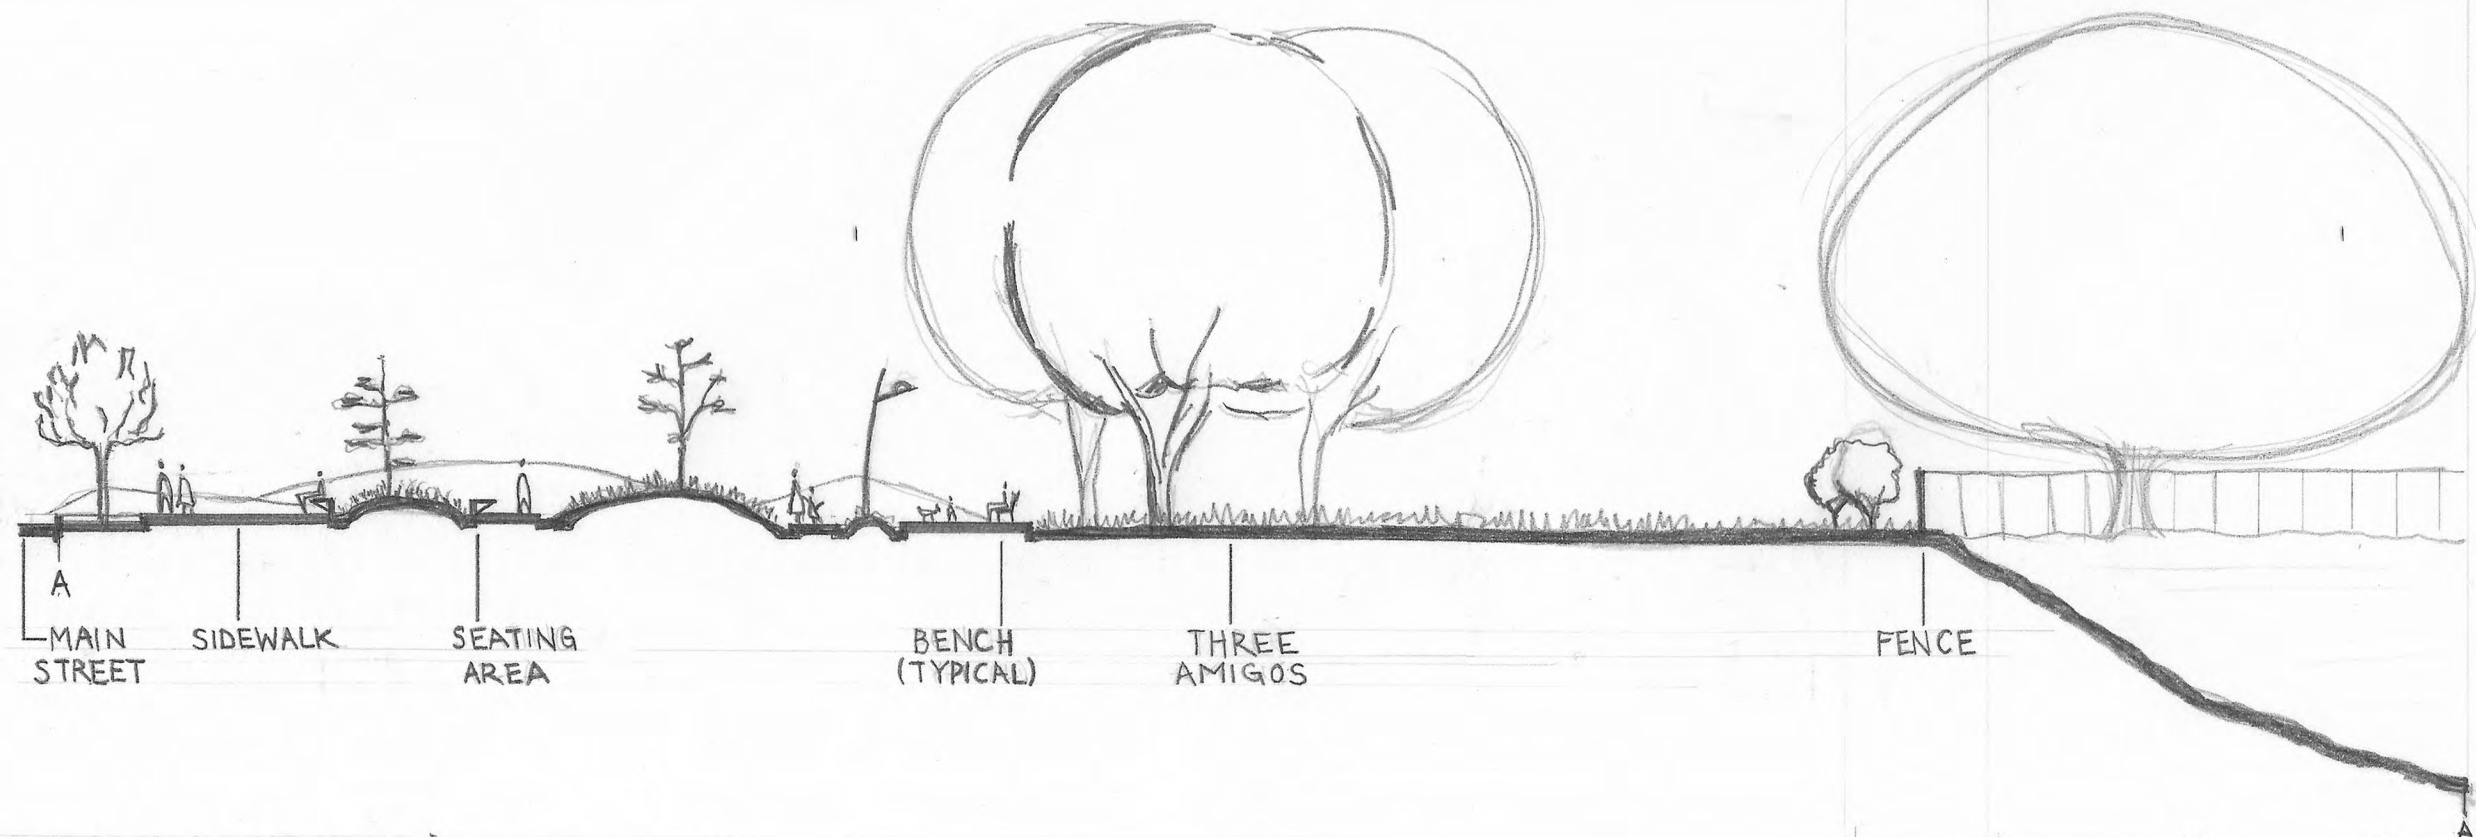

SECTION / ELEVATION 1/16" = 1'

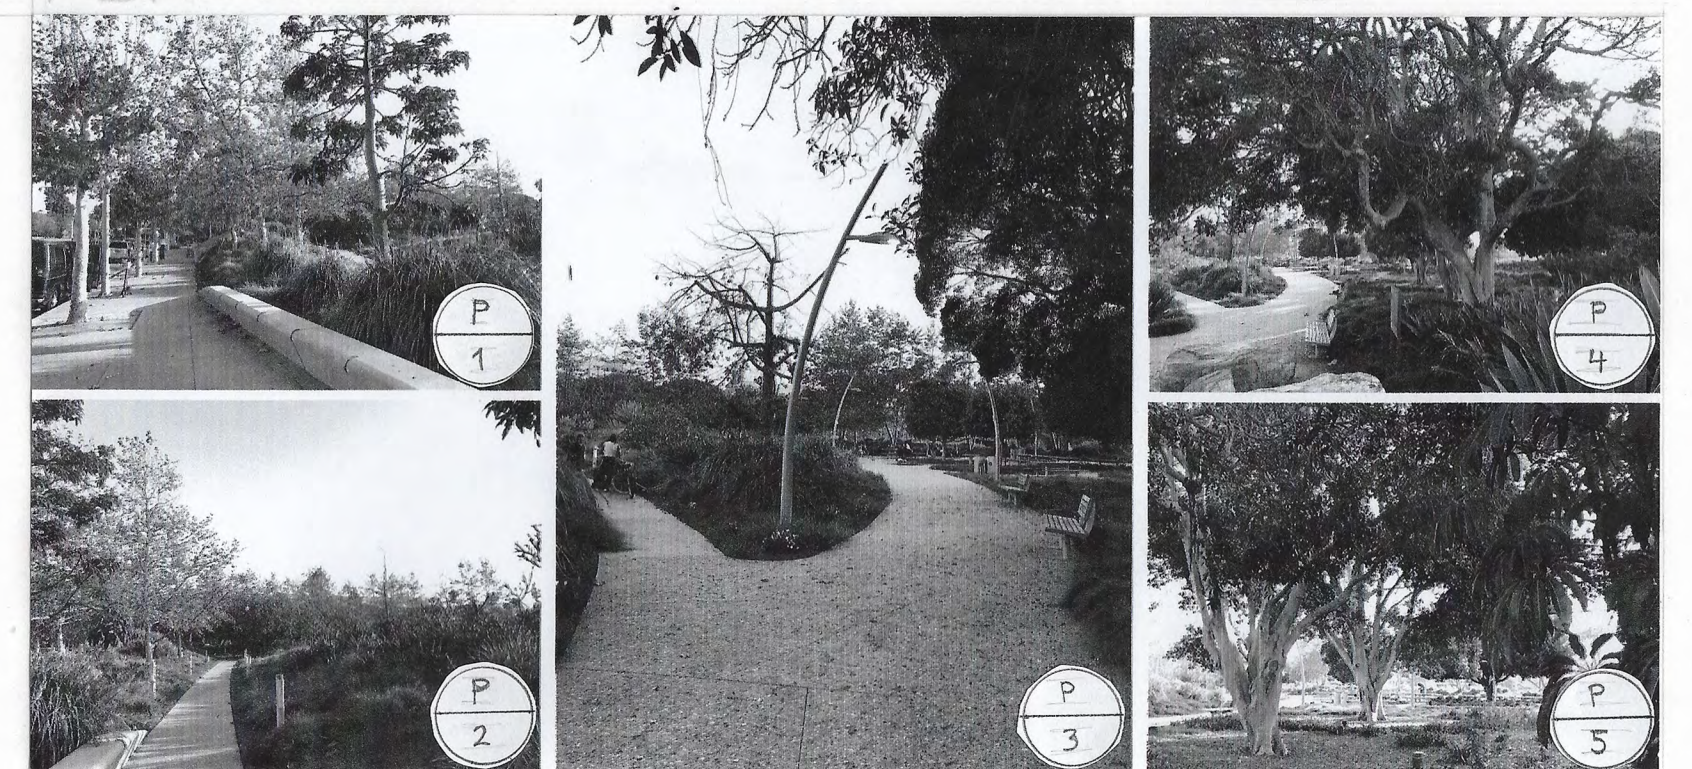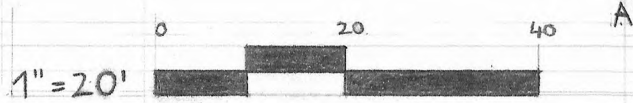

12.12.20	TONGVA PARK	SEE BAR SCALE
DATE		SCALE
	DESIGN GRAPHICS 1 - D. SQUIRES	1/1
APPROVAL/ SCORE	DRAWN BY TERESITA LARRAIN	SHEET NO.