



THEO VUDURIS


RHINOCEROS FINAL PRESENTATION
SPRING 2021
INSTRUCTOR JEREMY JARIN
UCLA EXTENSION

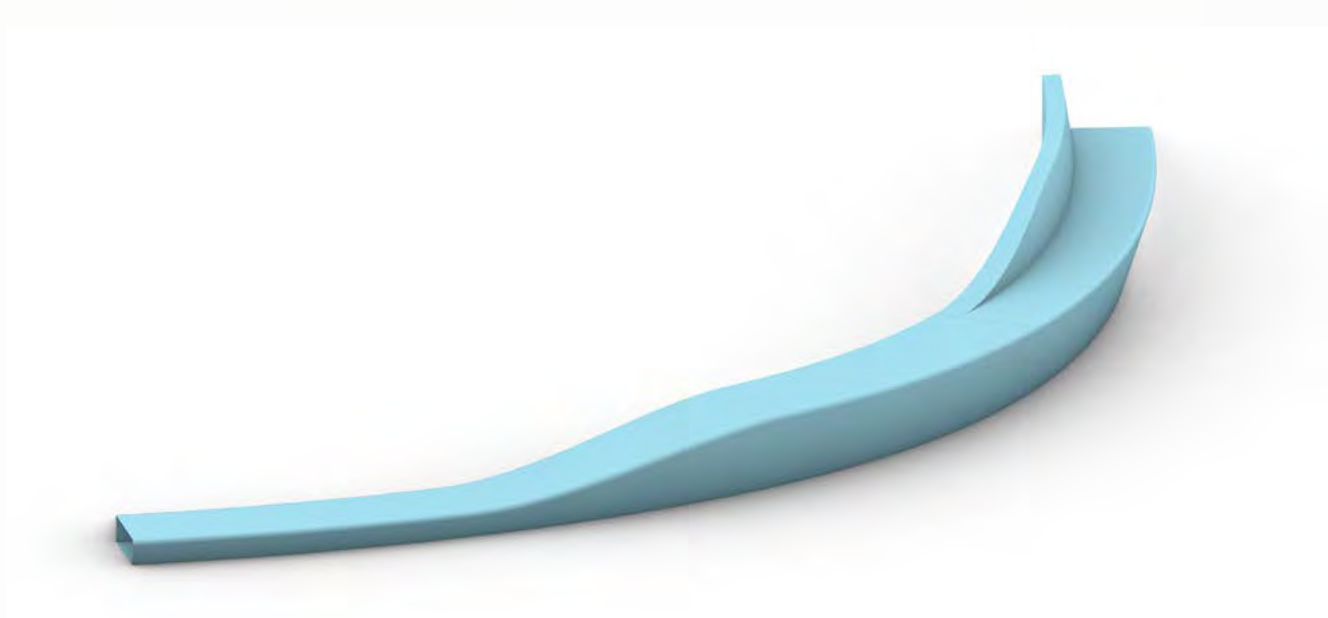

1 Battered seat wall with back

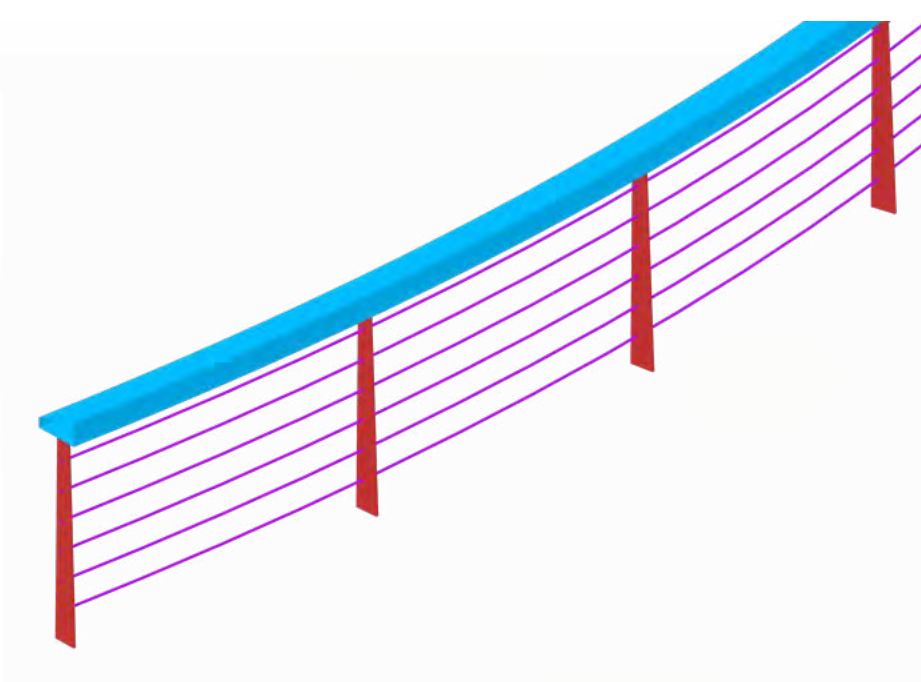

2 Cable railing

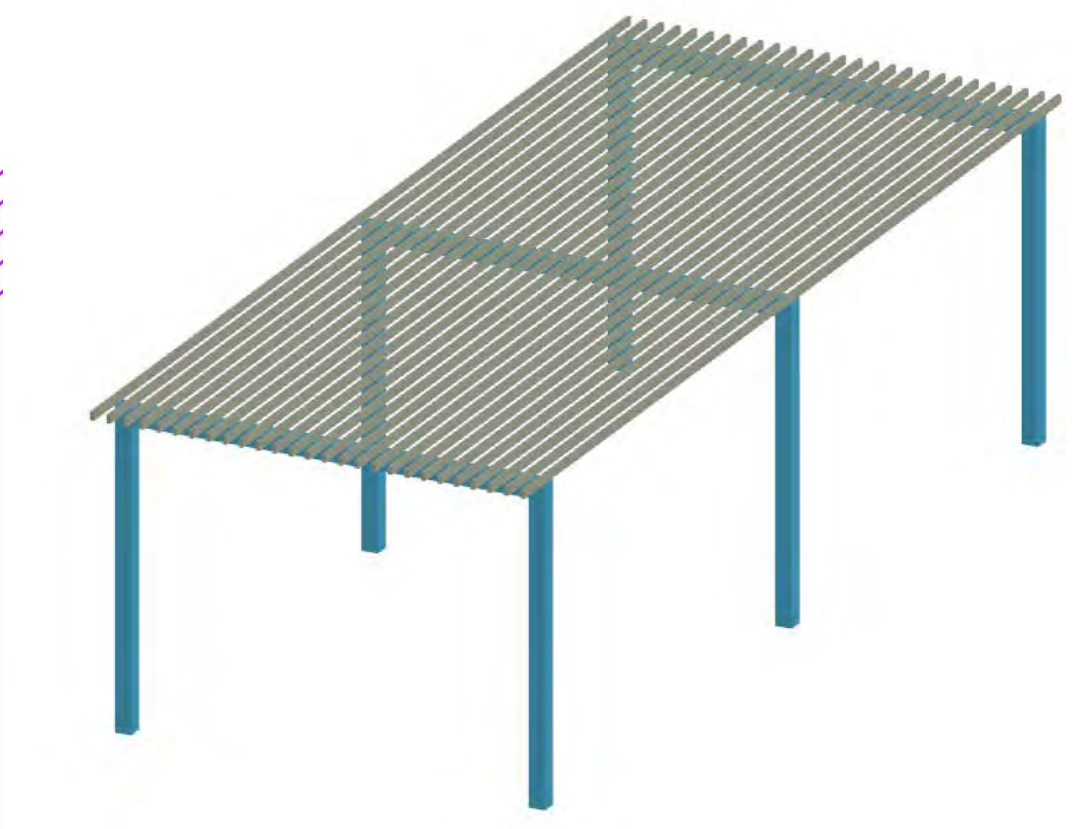


3 Shade structure




V1



V2

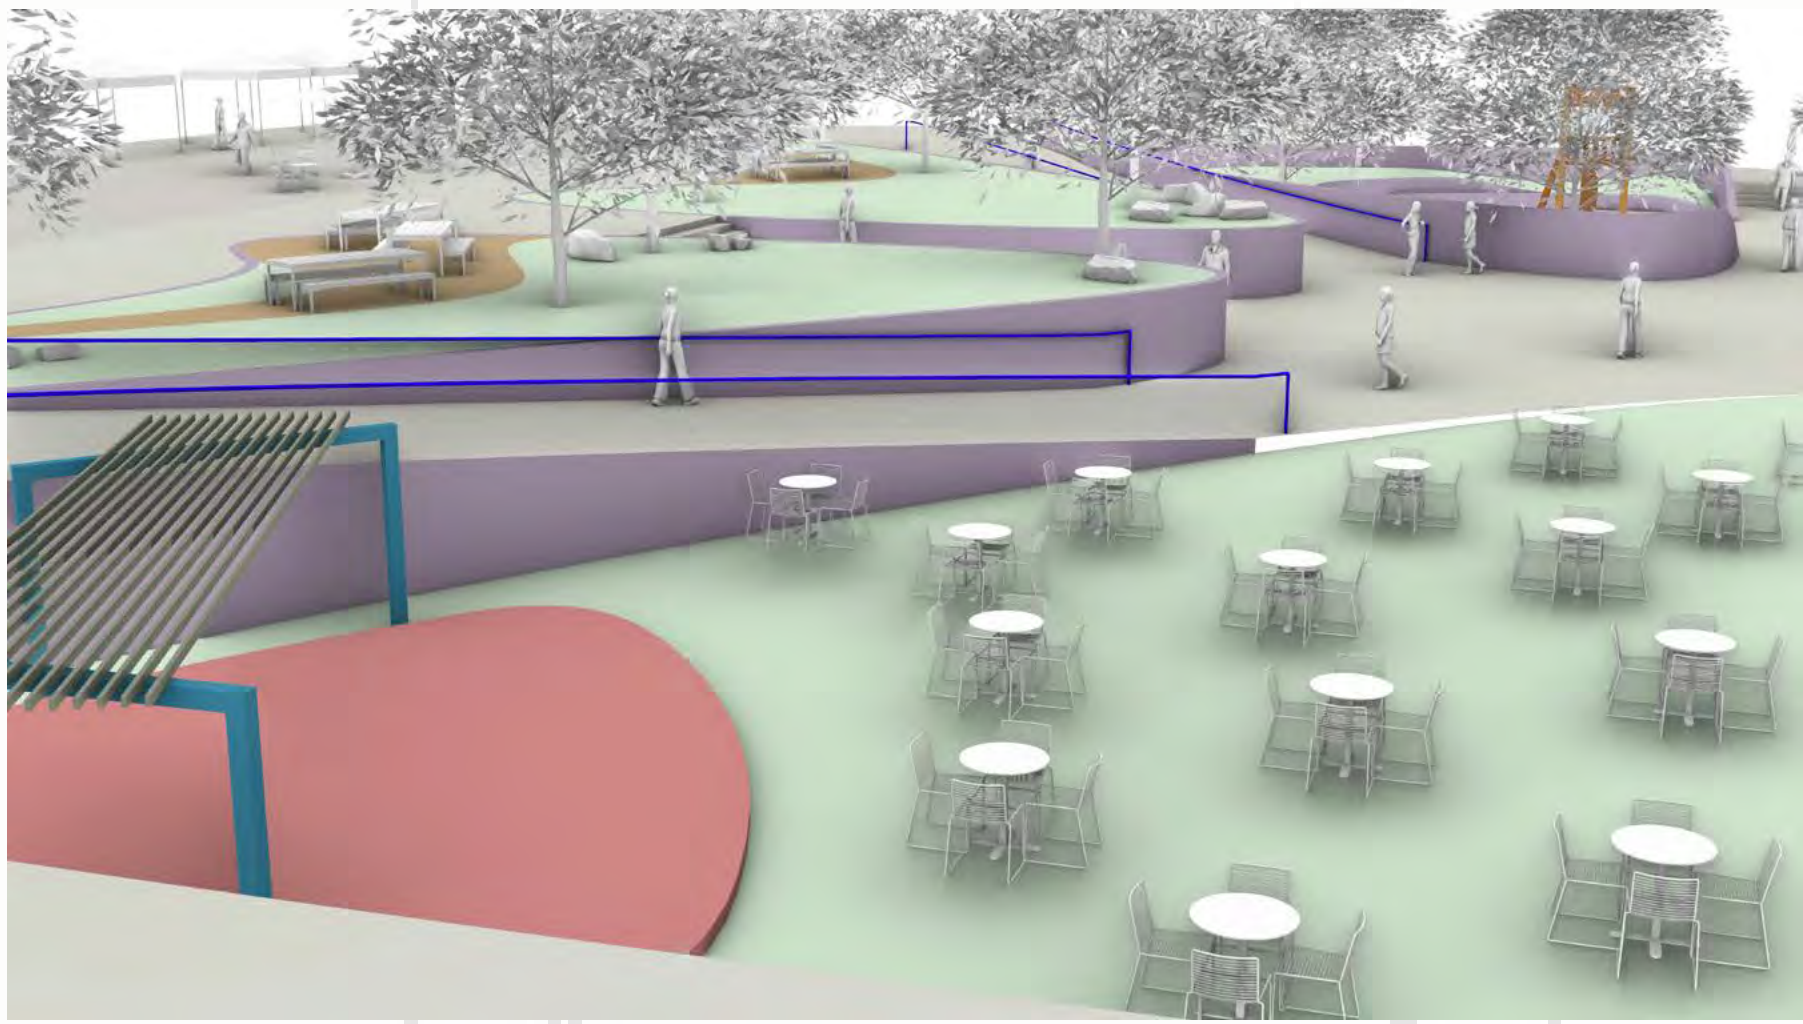

V3

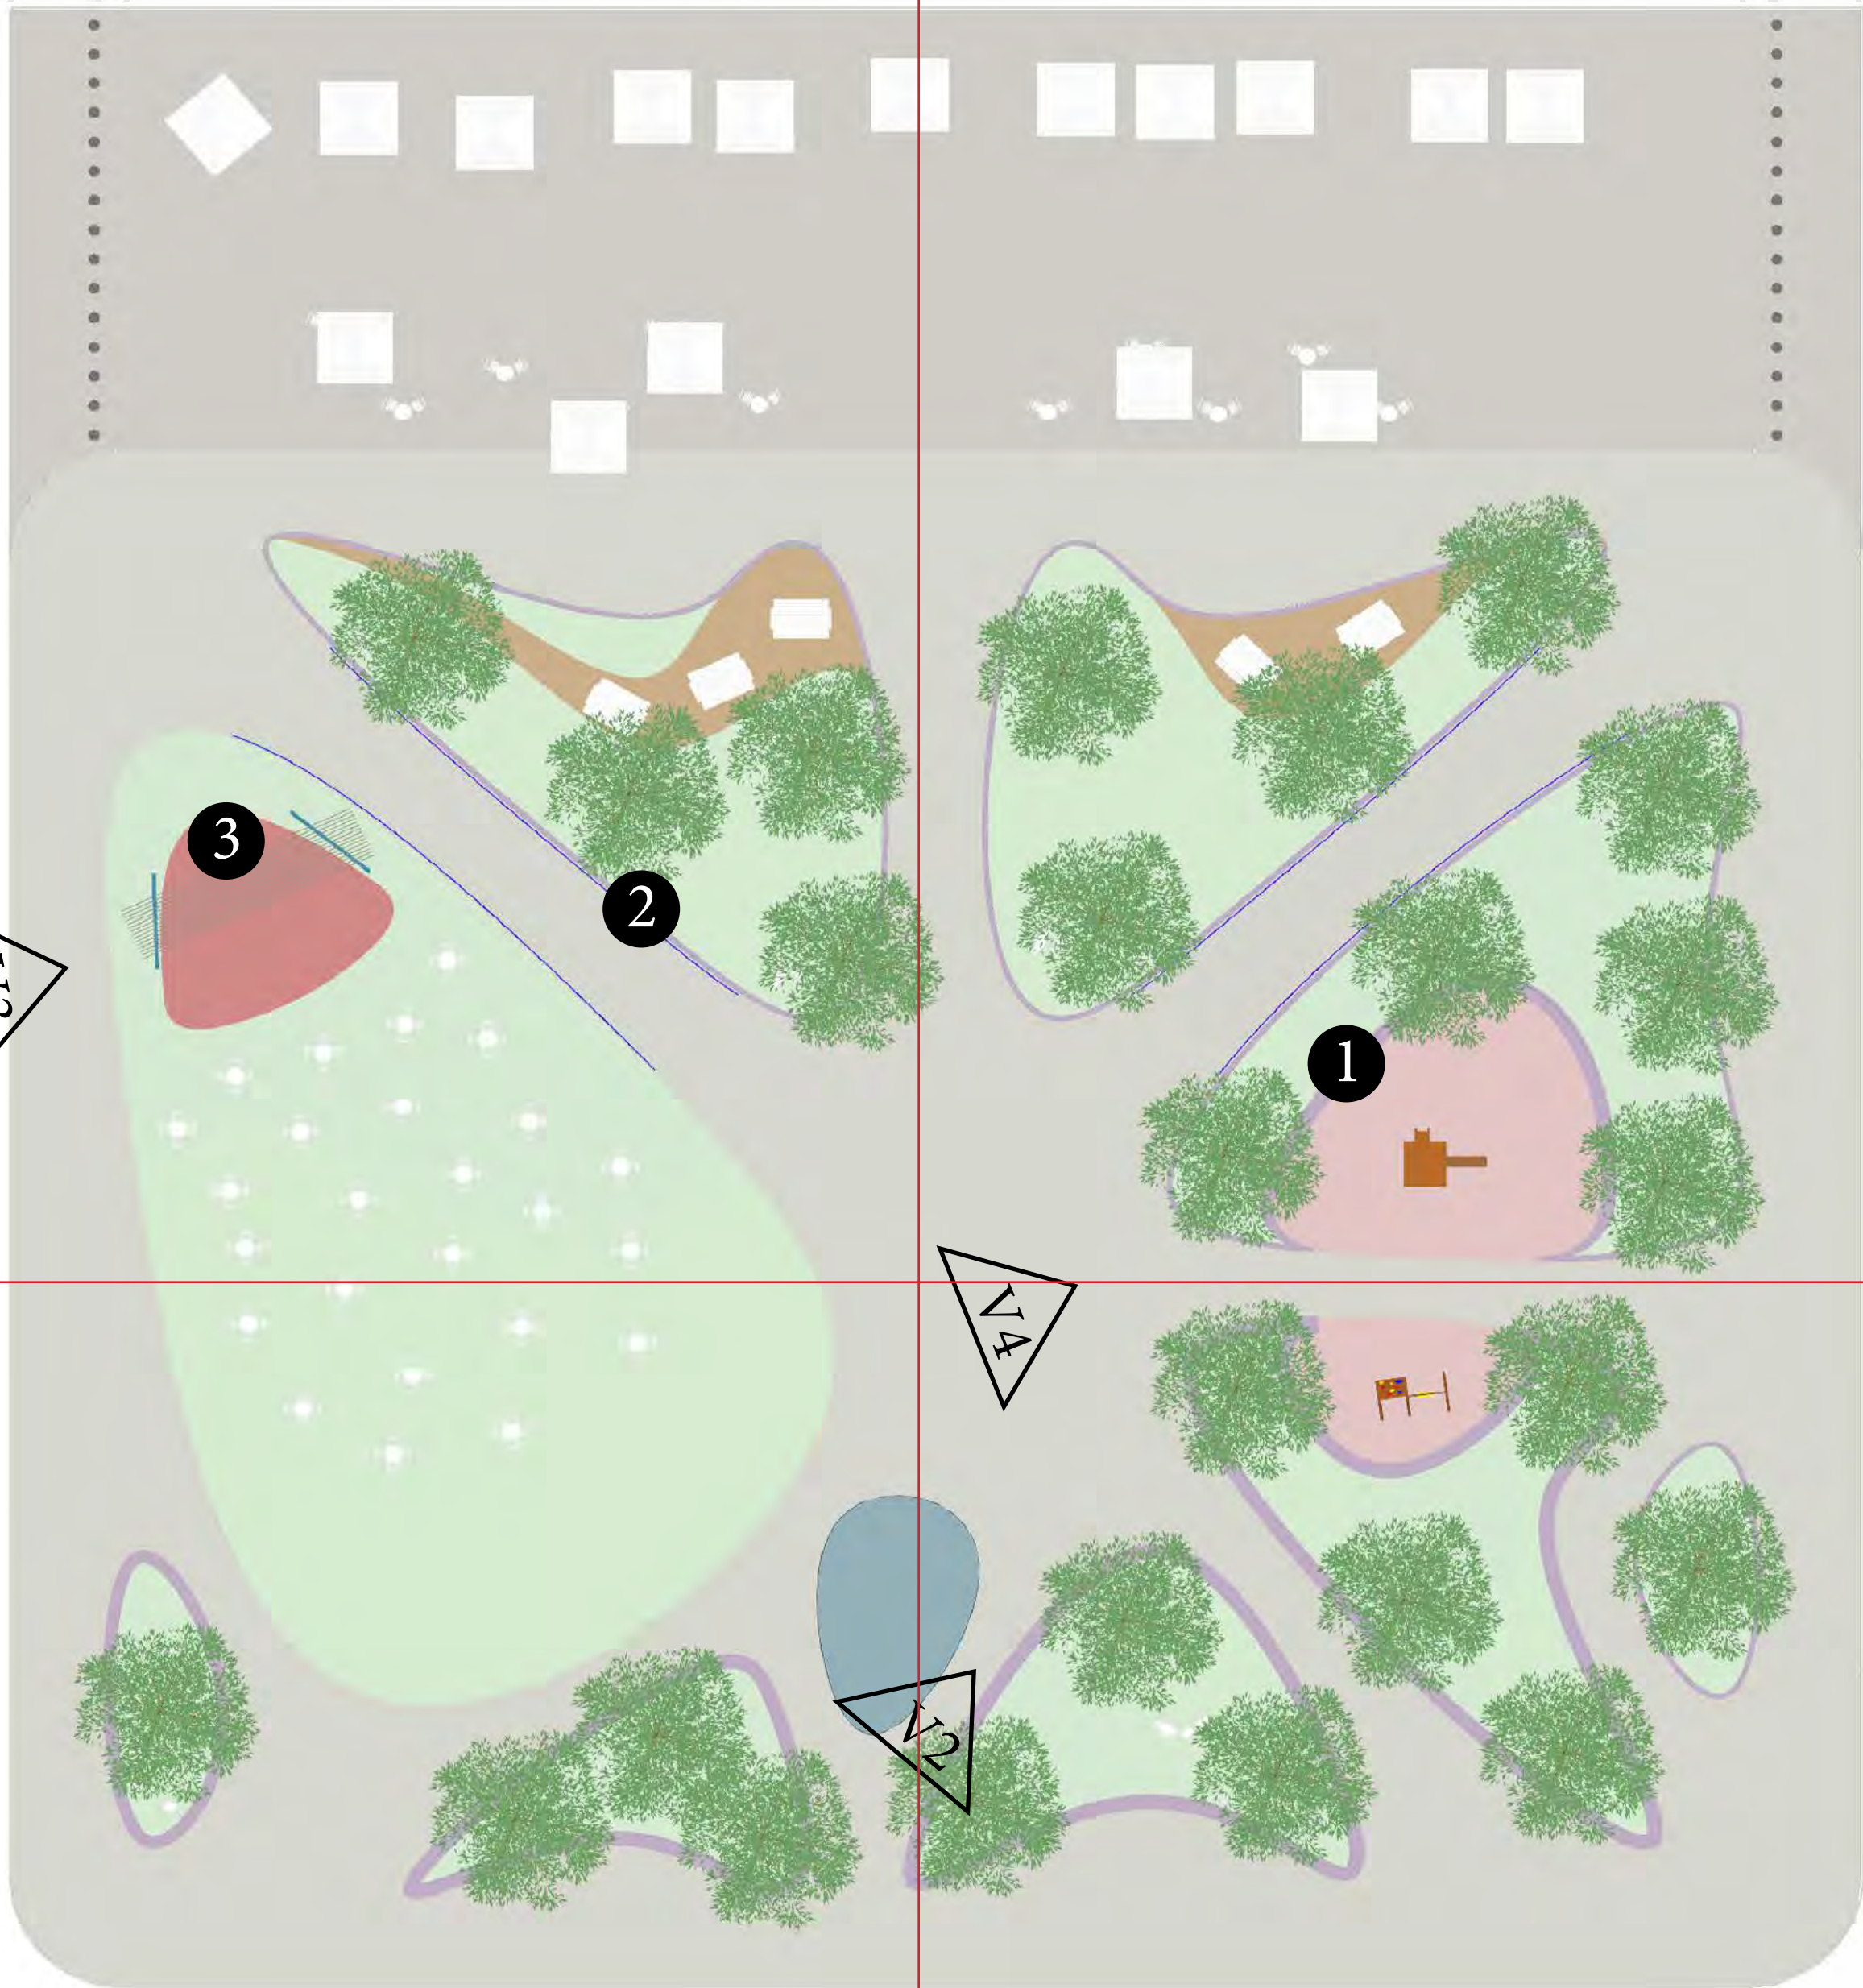


V3

V4




V4

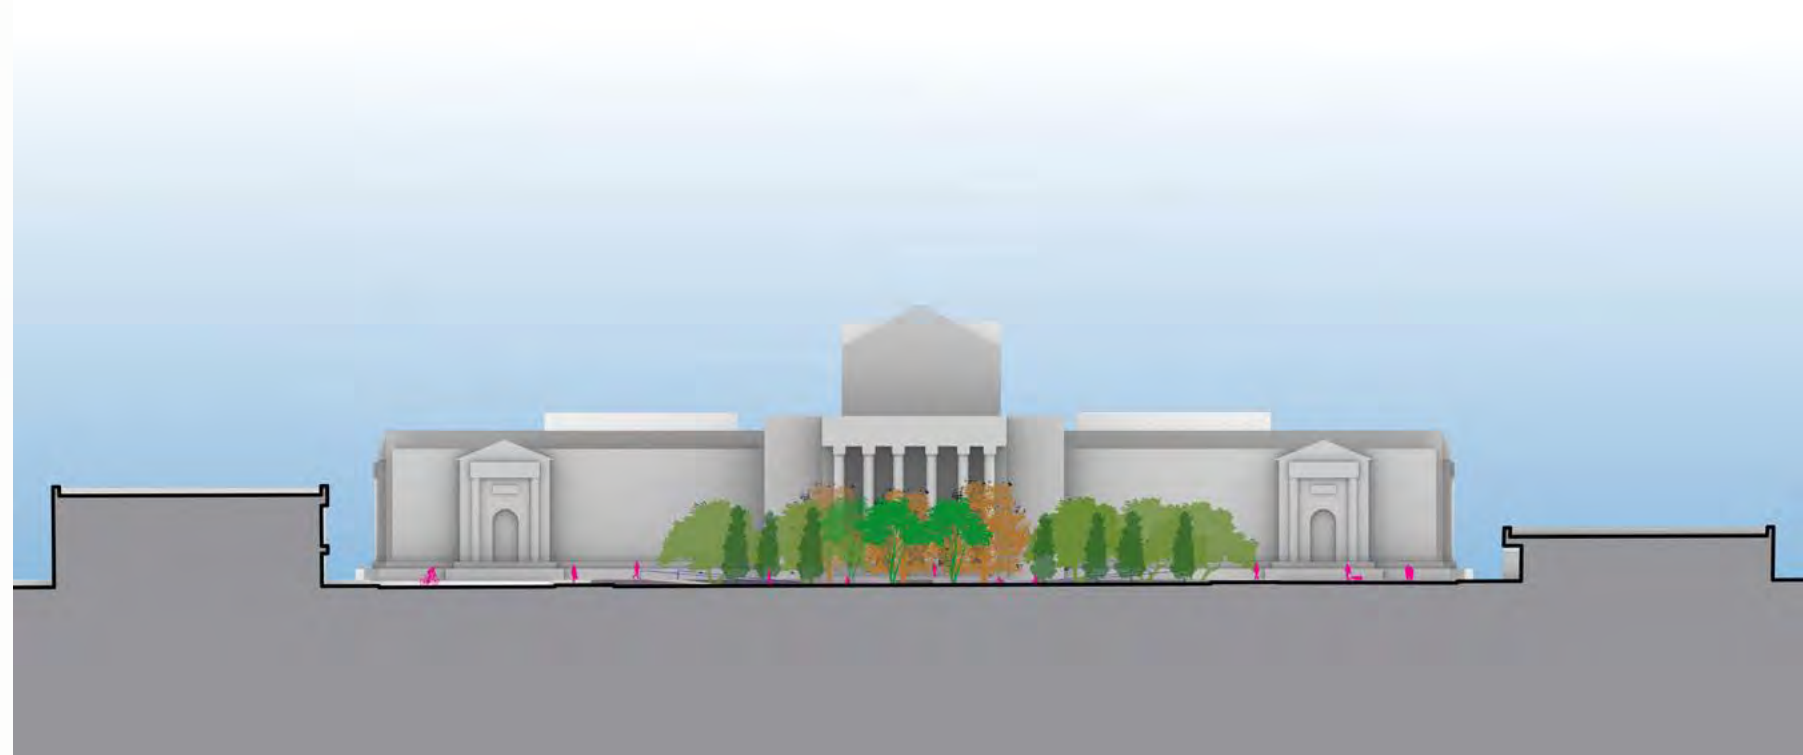

SECTION A



SECTION B

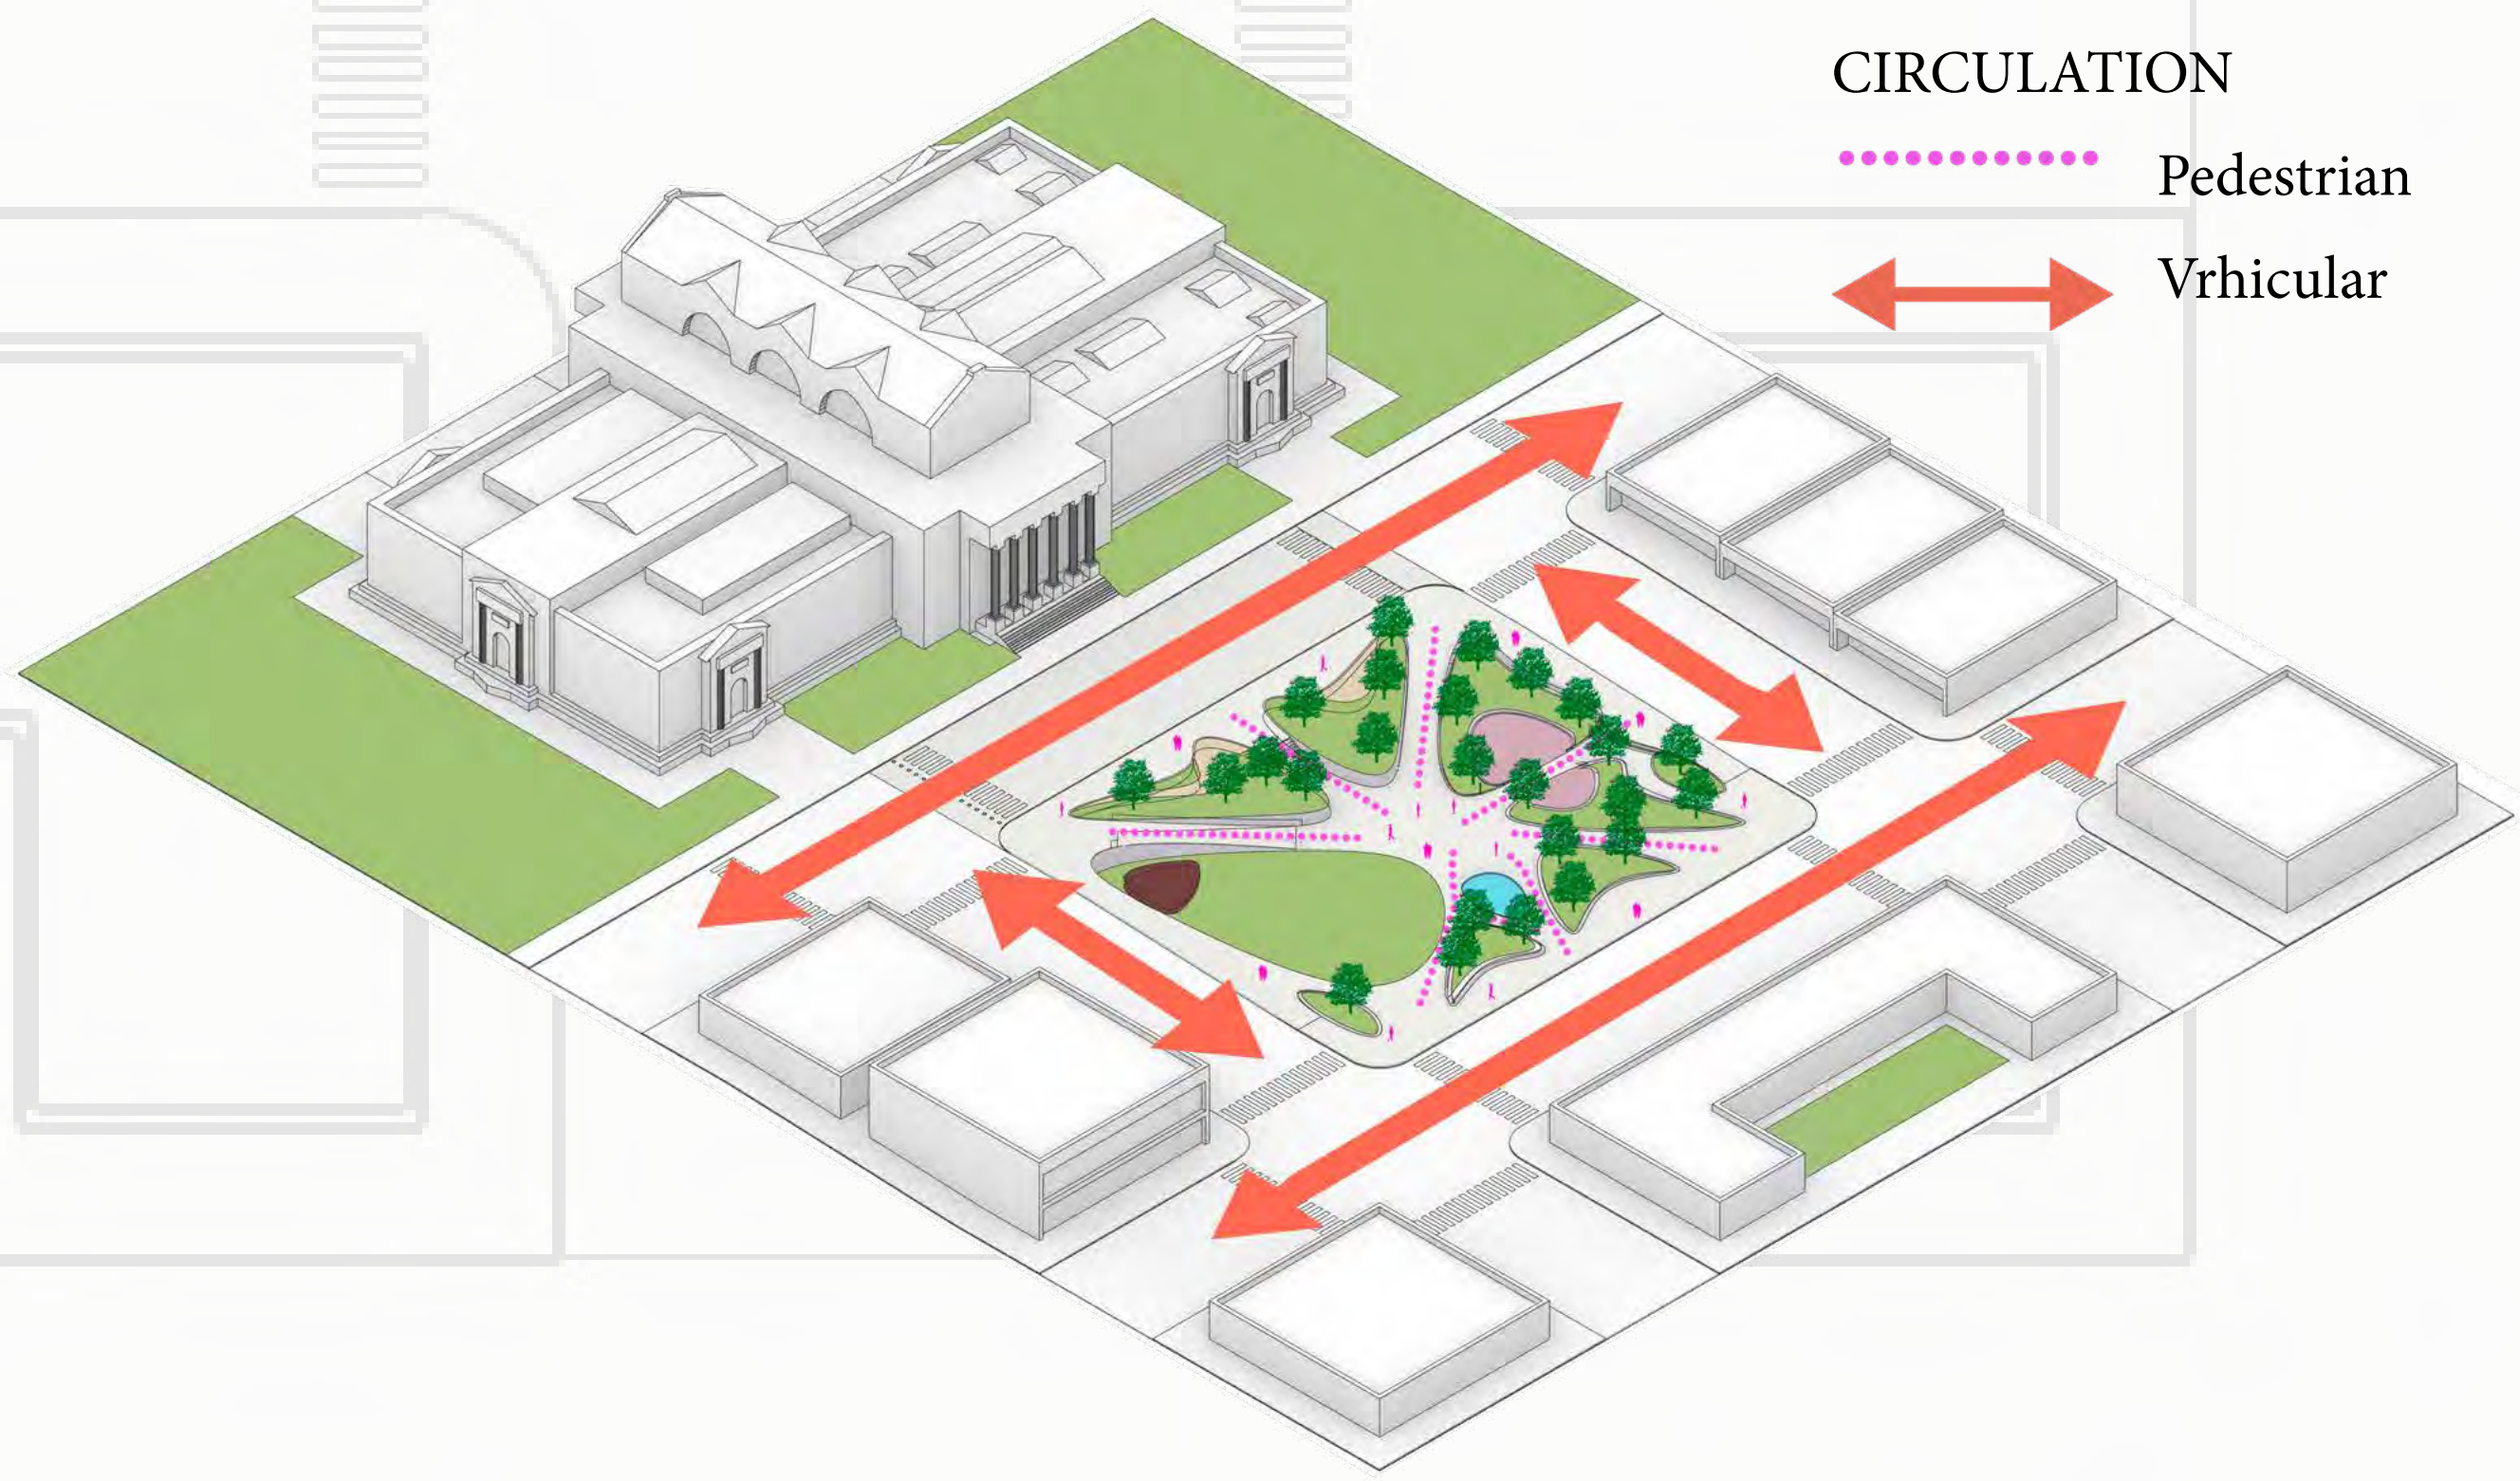

CIRCULATION

Pedestrian

Vehicular