




- STUDY BOUNDARY
- MATCH LINE
- PEDESTRIAN CIRCULATION
- VEHICULAR CIRCULATION
- BUILDING
- RETAINING WALL
- FENCE

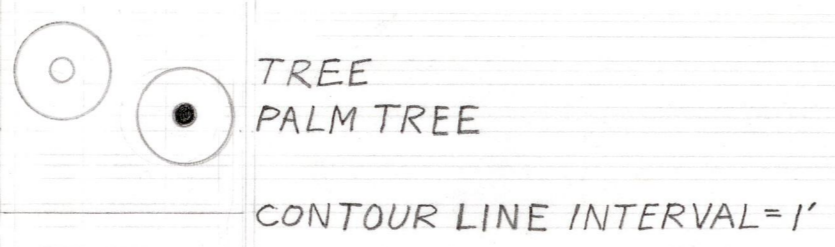



LAYOUT PLAN QUADRANT 3W

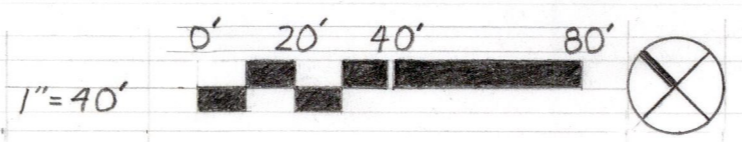

PERSPECTIVE

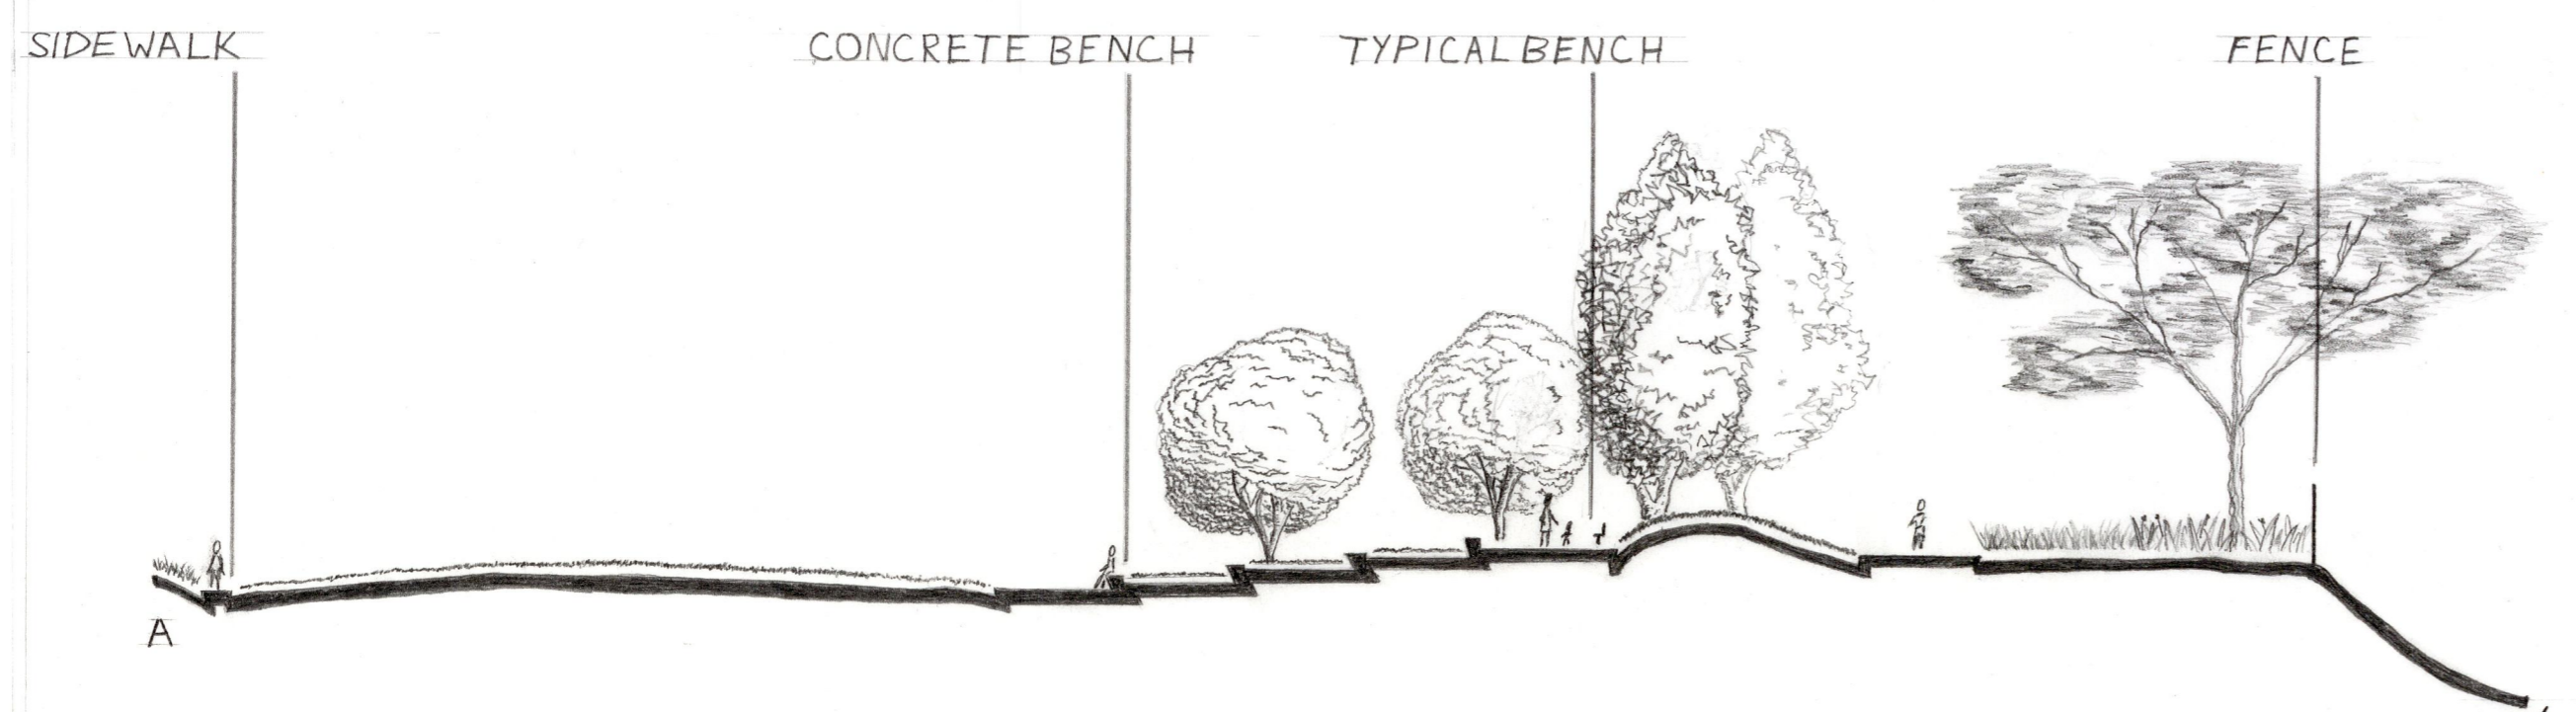

SECTION ELEVATION QUADRANT 3W

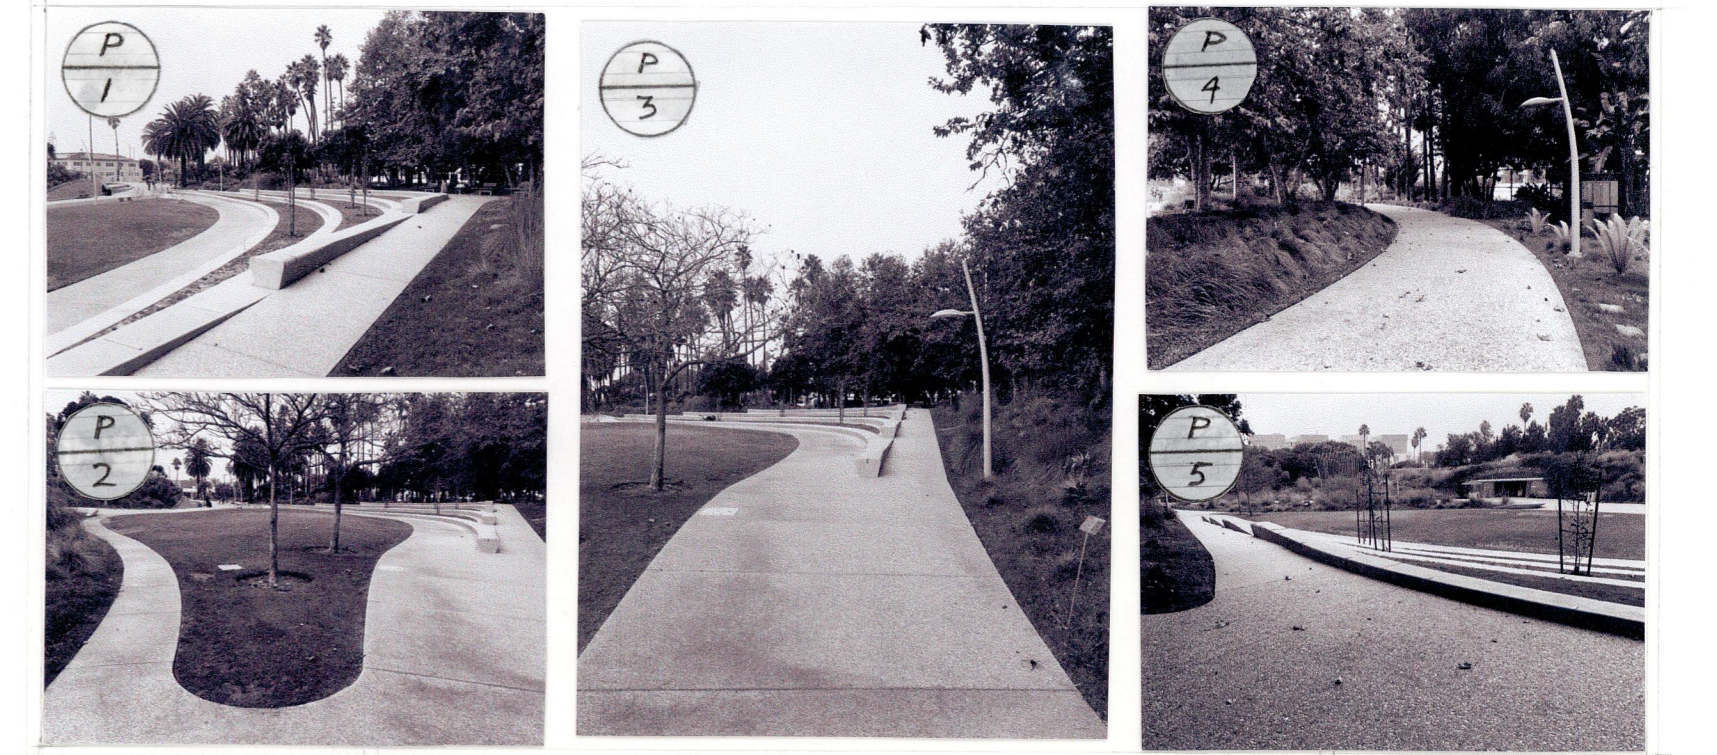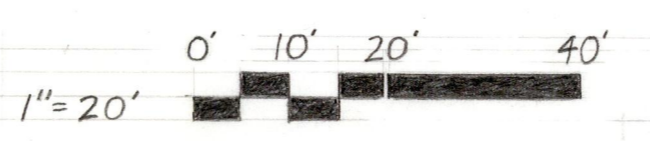

12.7.21	TONGVA PARK	SCALE
DATE	DESIGN GRAPHICS I DAVID SQUIRES	1/1
APPROVAL/SCORE	DRAWN BY CLAYTON DAILY	SHEET NO.