
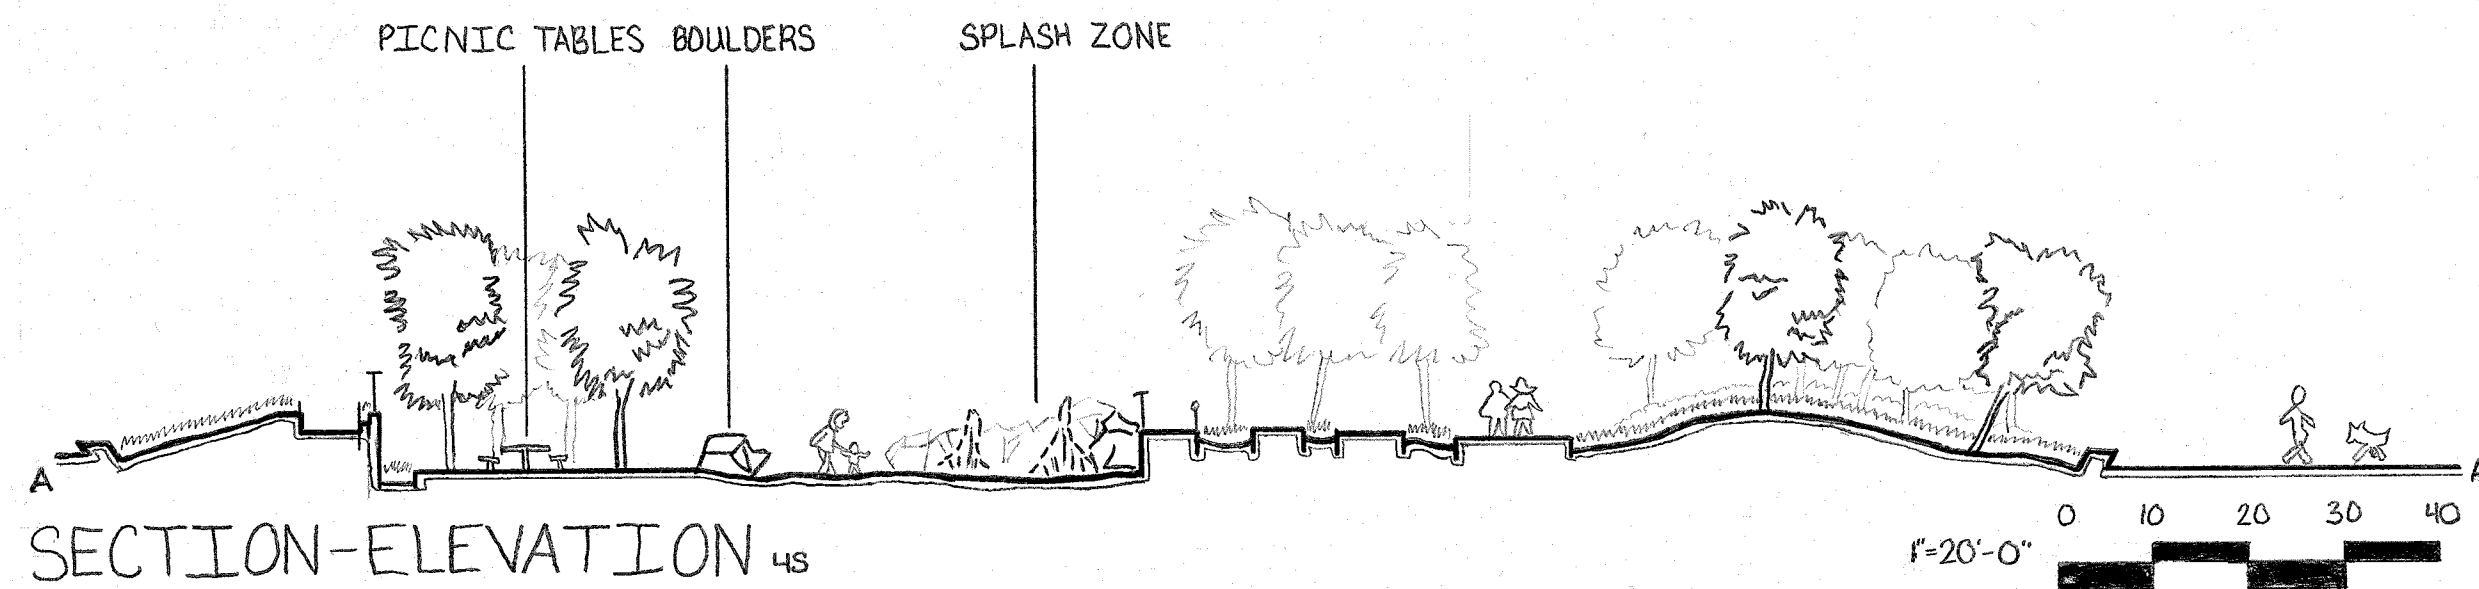


LAYOUT PLAN QUADRANT 4S

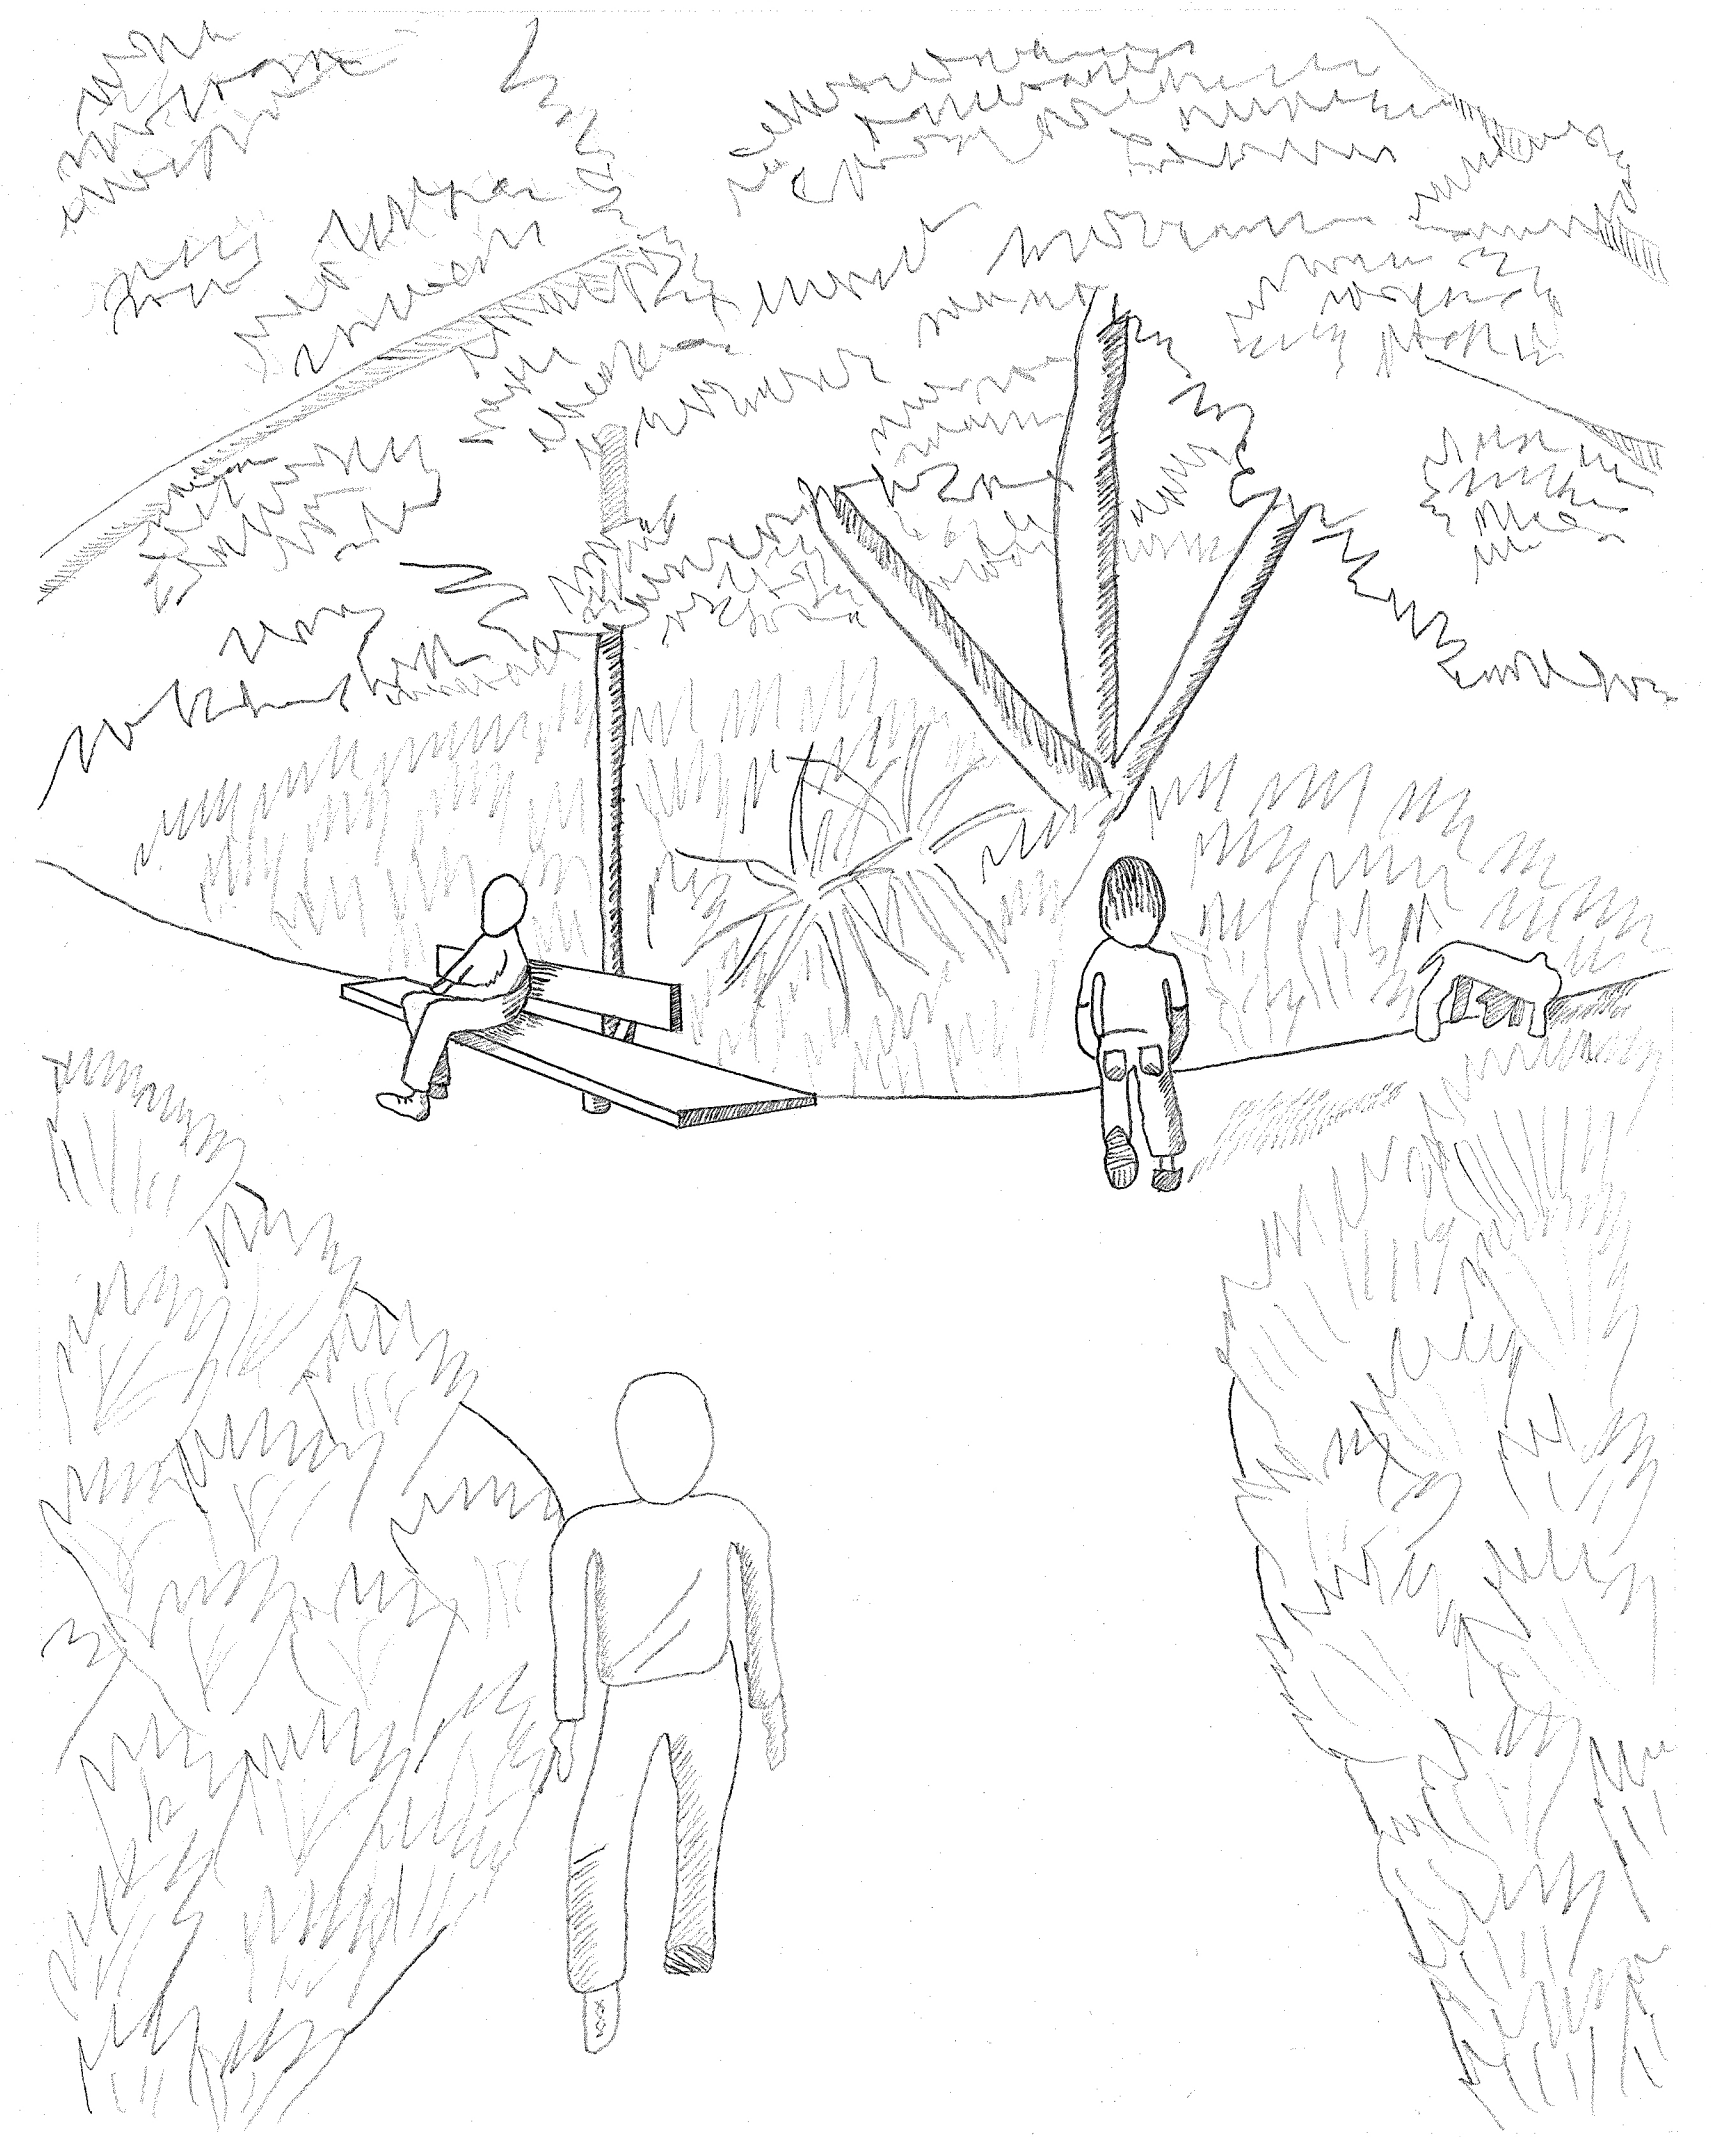

09-10-2022 DATE	TONGVA PARK	BAR SCALE SCALE
APPROVAL/SCORE	DESIGN GRAPHICS DAVID SQUIRES DRAWN BY ERICA STUHLSTZ	SHEET NO.