

- STUDY BOUNDARY
- MATCH LINE
- PEDESTRIAN CIRCULATION
- VEHICULAR CIRCULATION
- BUILDING
- RETAINING WALL
- FENCE

- TREE
- PALM TREE
- CONTOUR INTERVAL = 1'


LAYOUT PLAN QUADRANT 4S



PERSPECTIVE



SECTION ELEVATION QUADRANT 4S

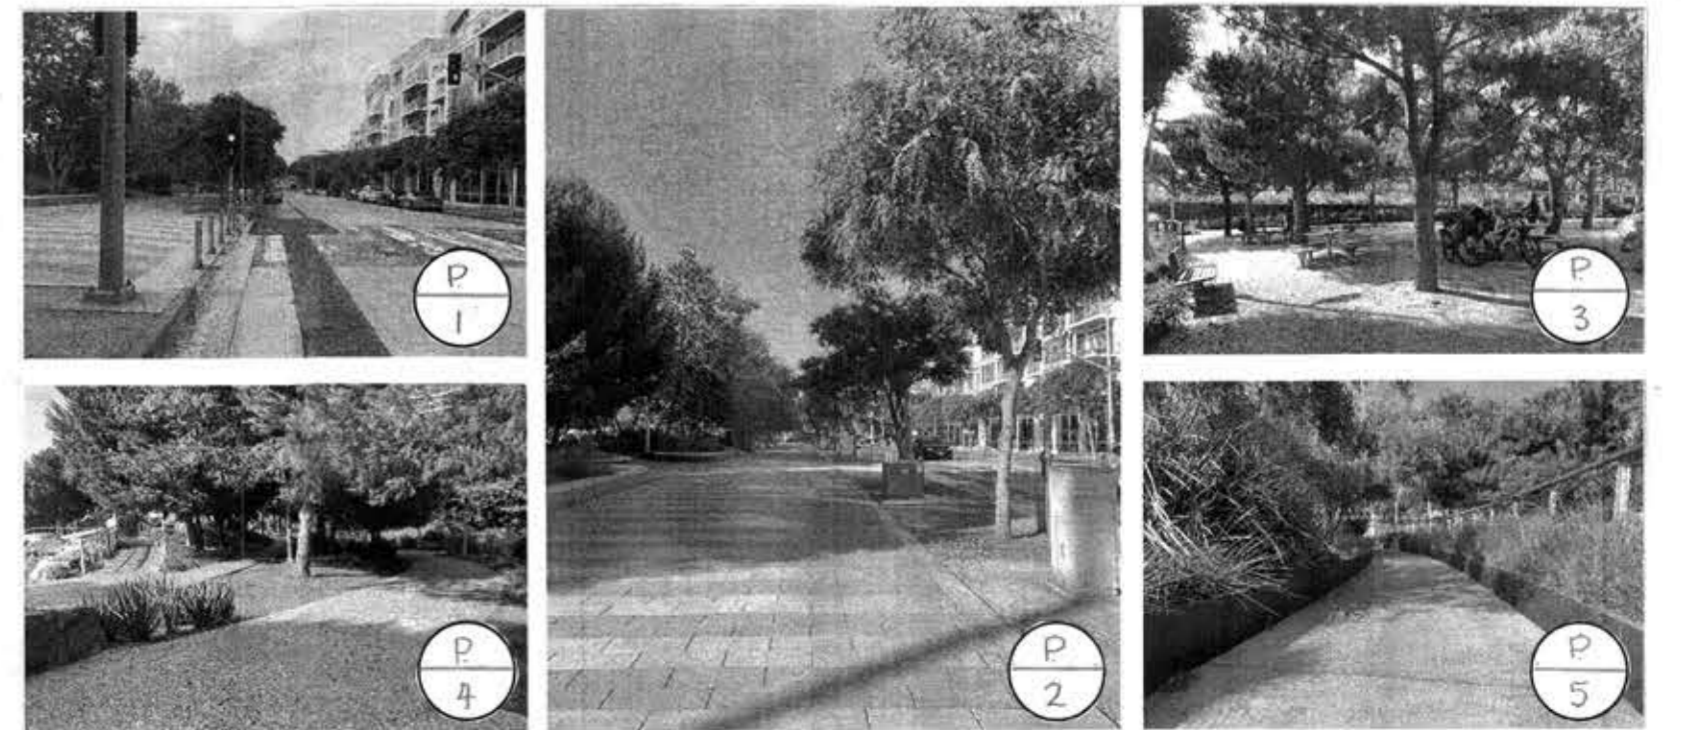

08/04/2021 DATE:	TONGVA PARK D&I SQUIRES	SEE BAR SCALE SCALE:
APPROVAL/SCORE:	DRAWN BY: HEATHER WU	ODI SHEET NO.