




- . — . — STUDY BOUNDARY
- — — MATCH LINE
- — — PEDESTRIAN CIRCULATION
- — — VEHICULAR CIRCULATION
- — — BUILDING
- — — RETAINING WALL
- — — FENCE

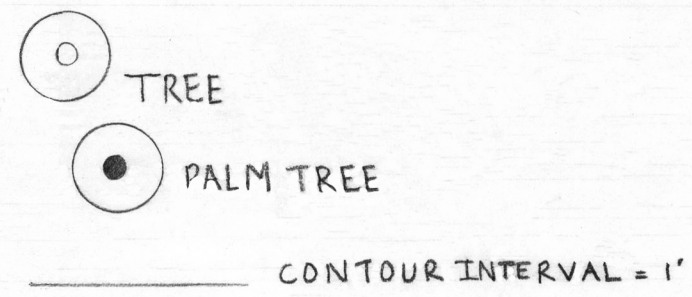


LAYOUT PLAN QUADRANT 4S

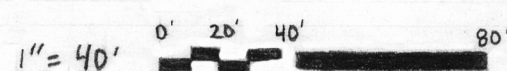

PERSPECTIVE

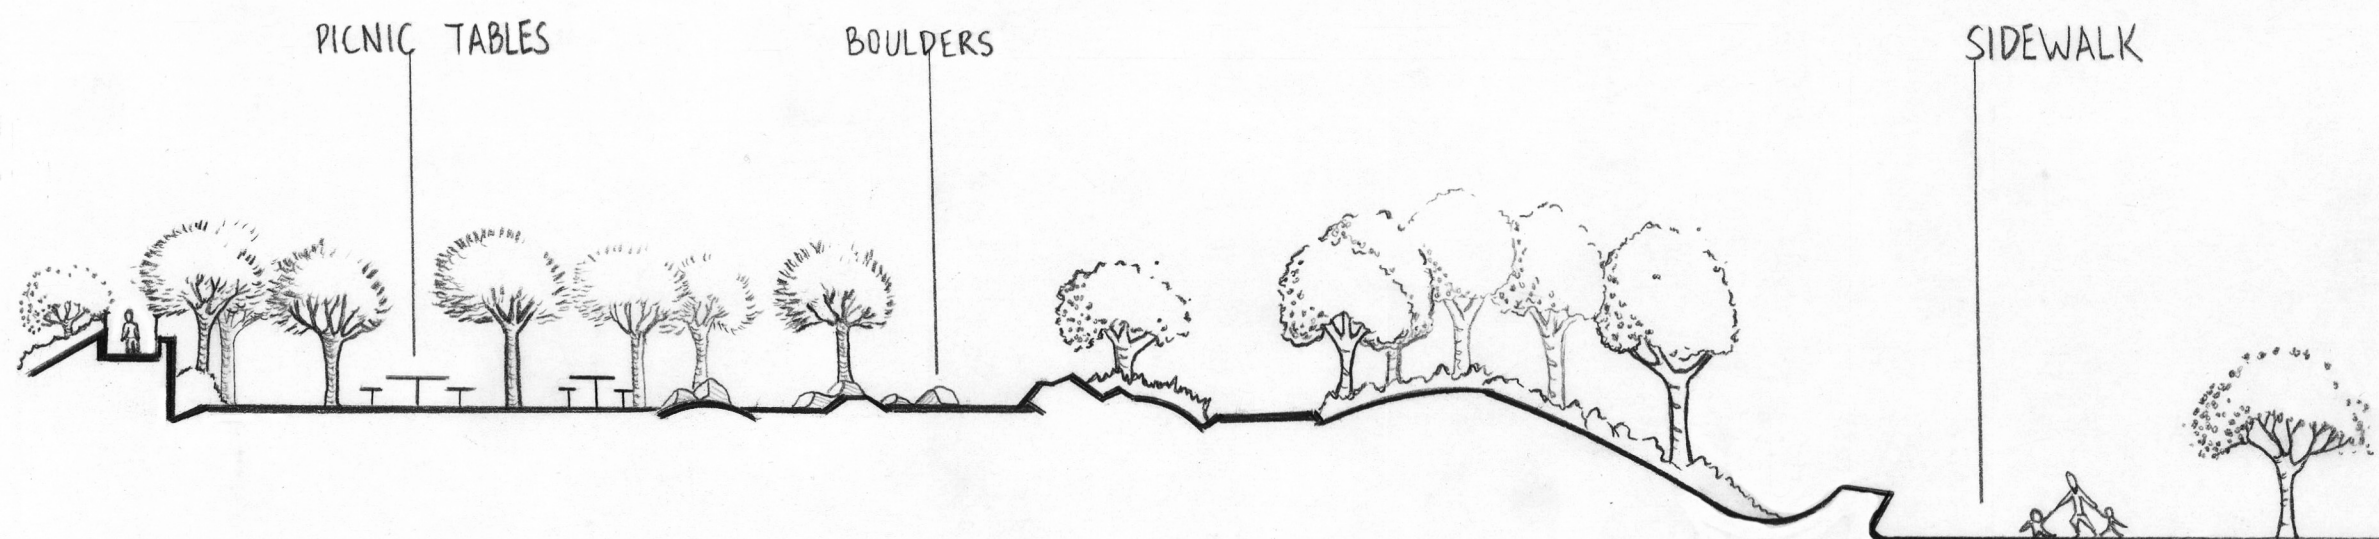

SECTION/ELEVATION 4S

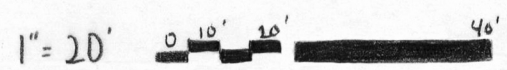

09.02.21 DATE	TONGVA PARK	SEE BAR SCALE SCALE
APPROVAL / SCORE	DESIGN GRAPHICS 1 D.SQUIRES DRAWN BY: TRACY WOLK	1/1 SHEET NO.