



LAYOUT PLAN QUADRANT IN



PERSPECTIVE

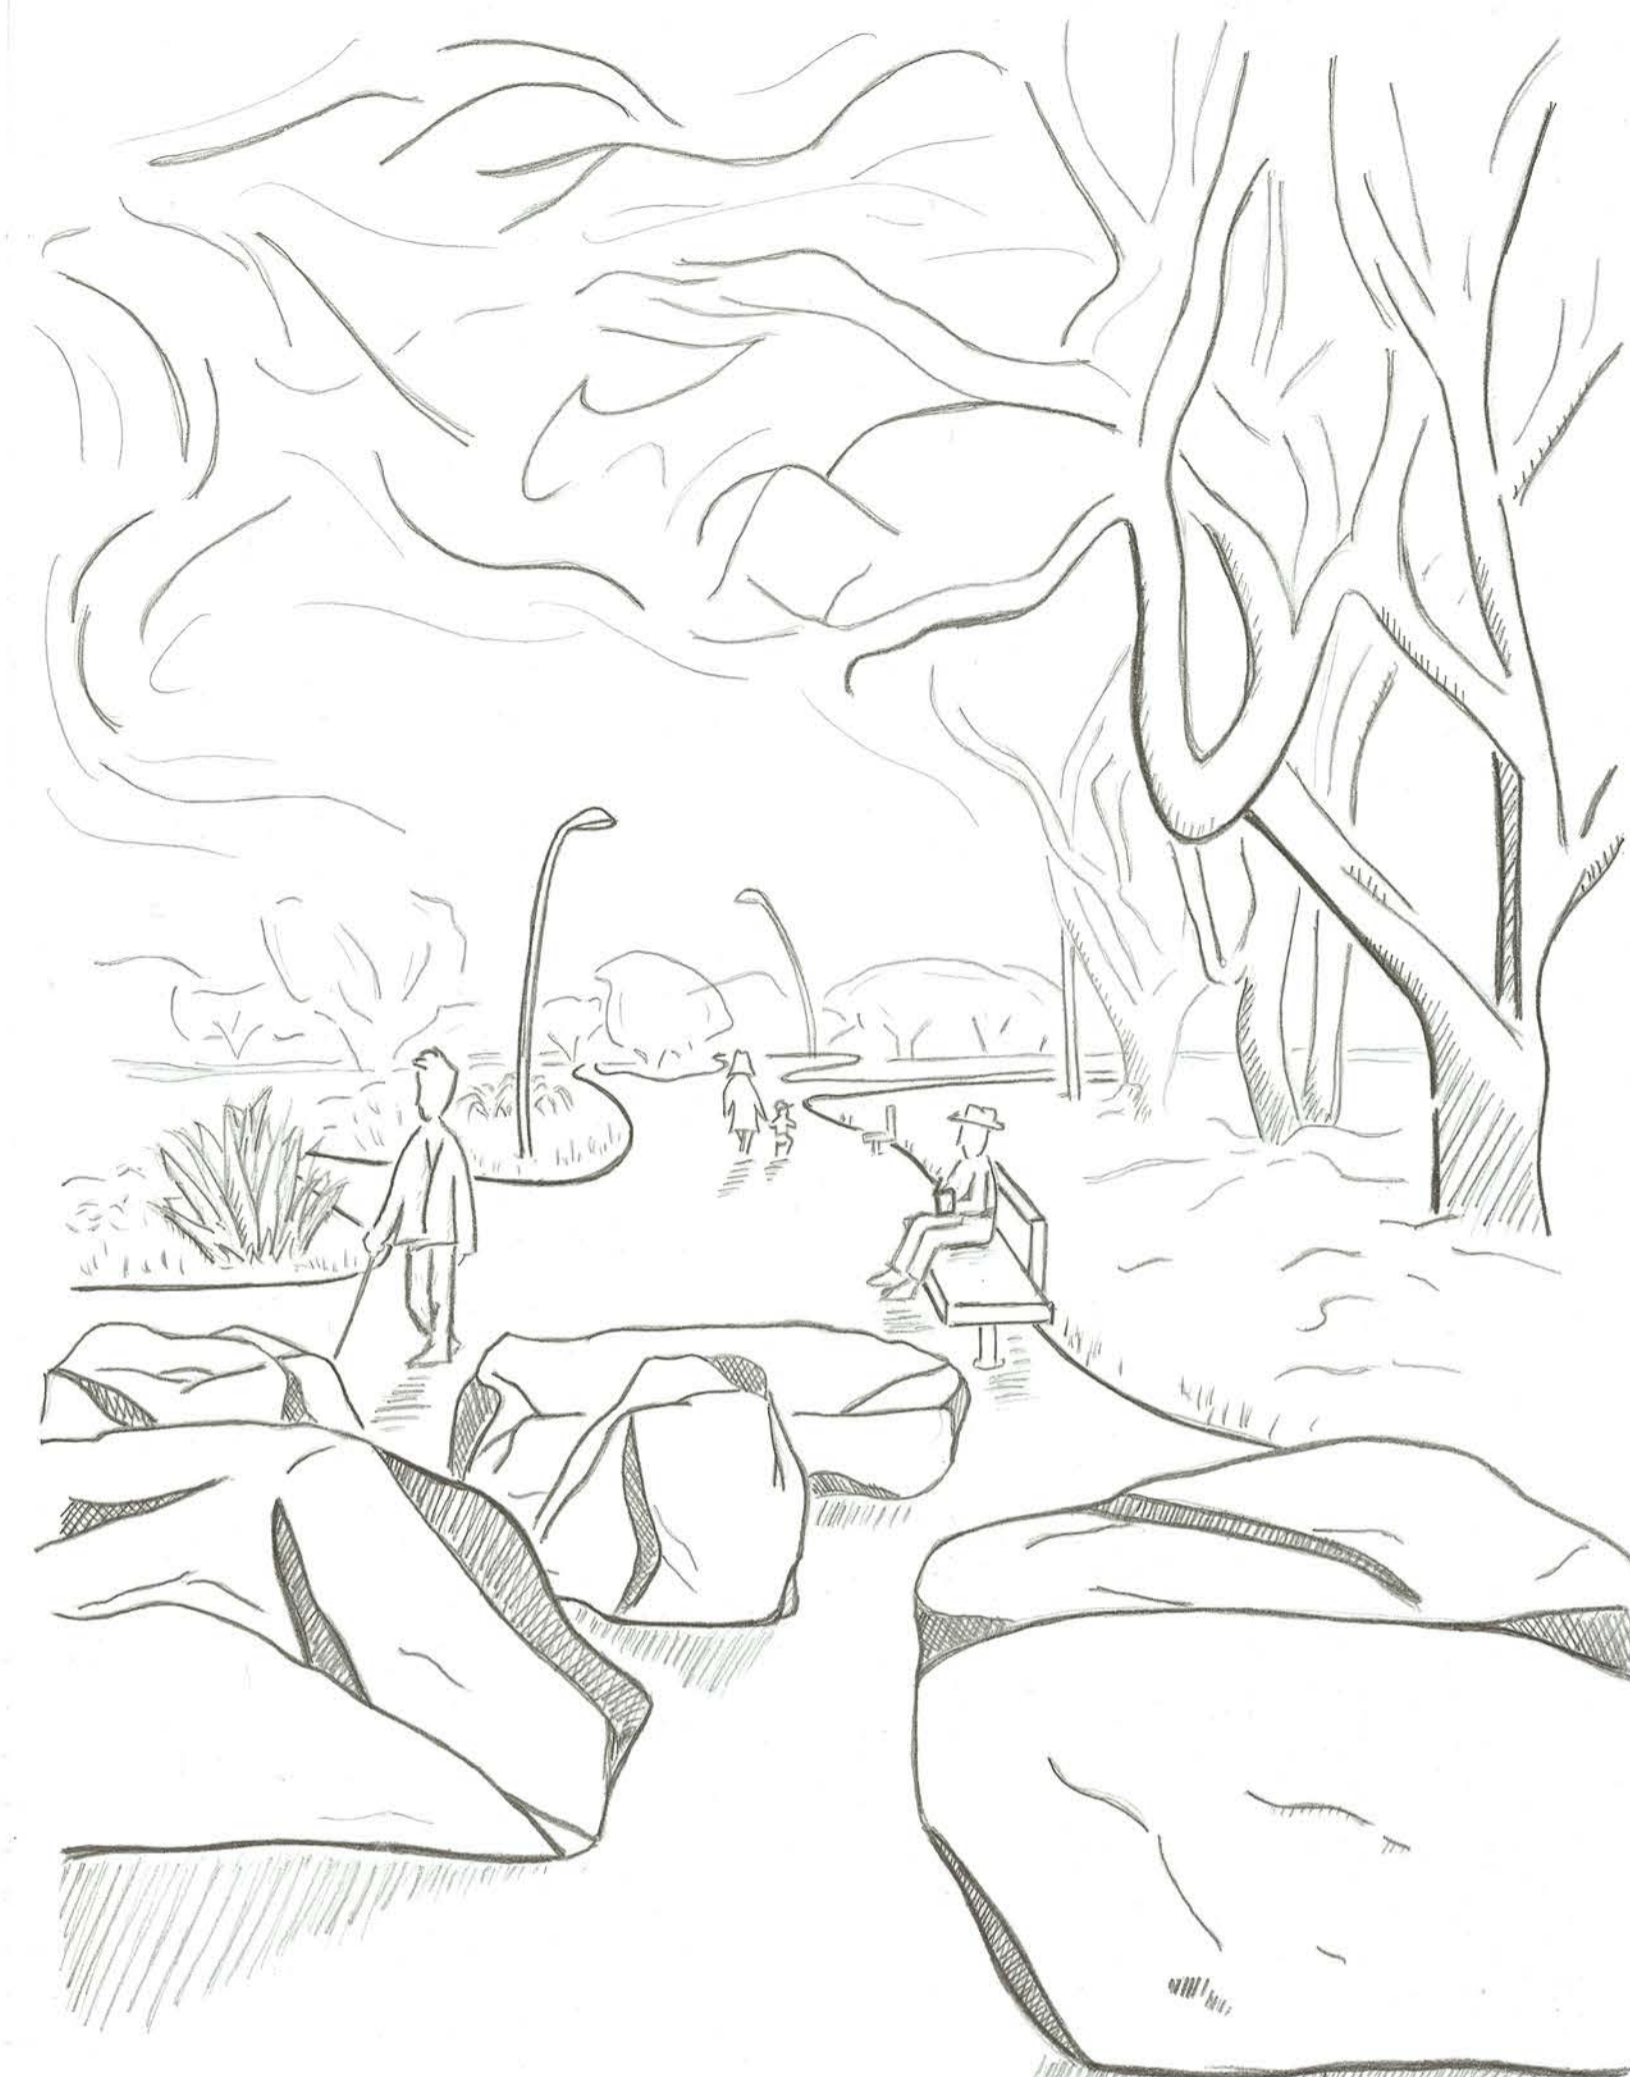

SECTION ELEVATION IN

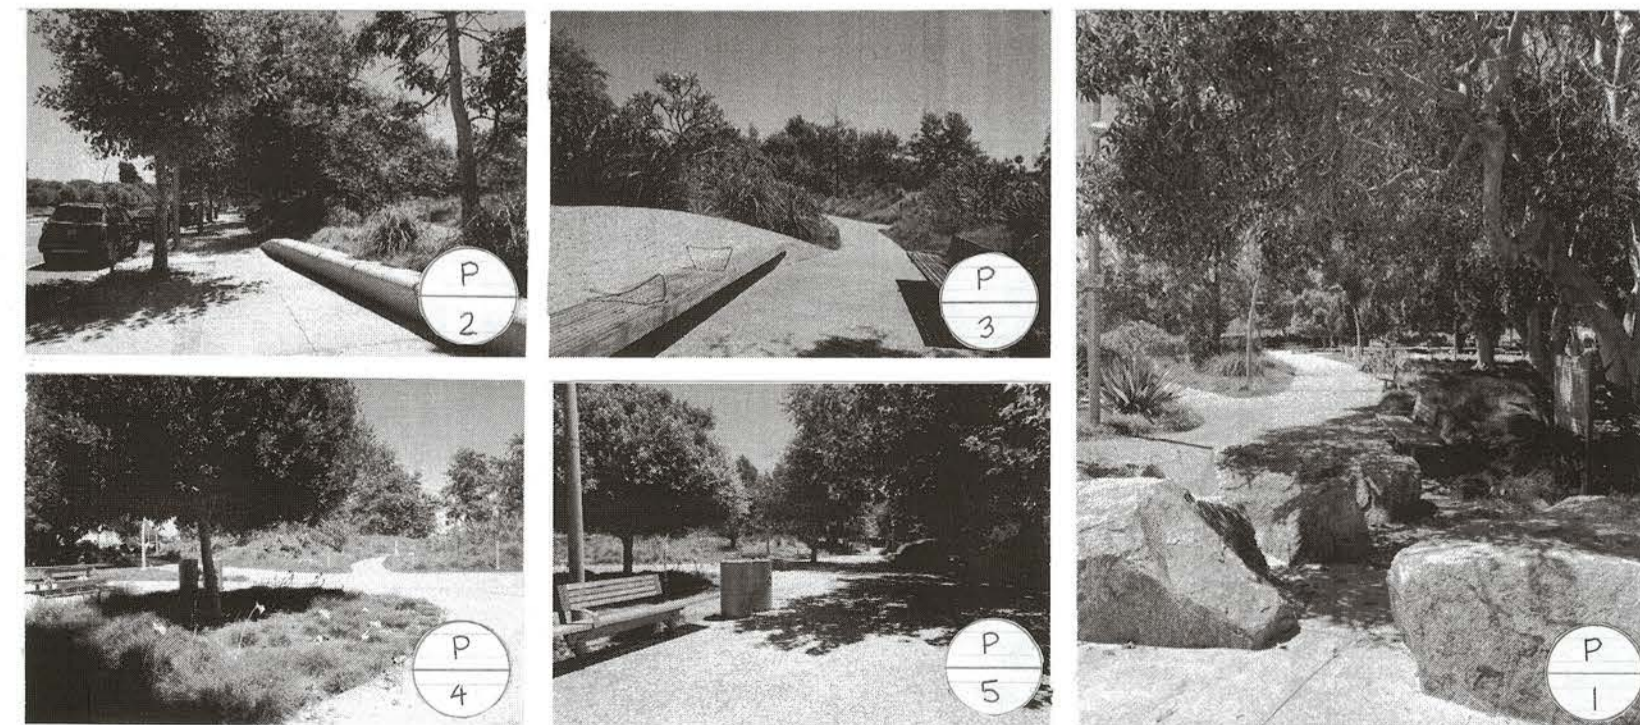

09.04.22	TONGVA PARK	BAR SCALE
DATE	DESIGN GRAPHICS 1-DAVID SQUIRES	SCALE
APPROVAL/SCORE	DRAWN BY ANN BUI	1/1
		SHEET NO.

09.04.22