


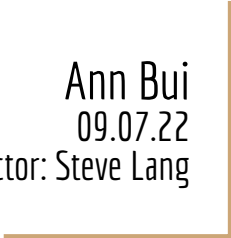

# Intro to Landscape Architecture (Elementary School Design)

Ann Bui  
09.07.22  
Instructor: Steve Lang






Inspiration





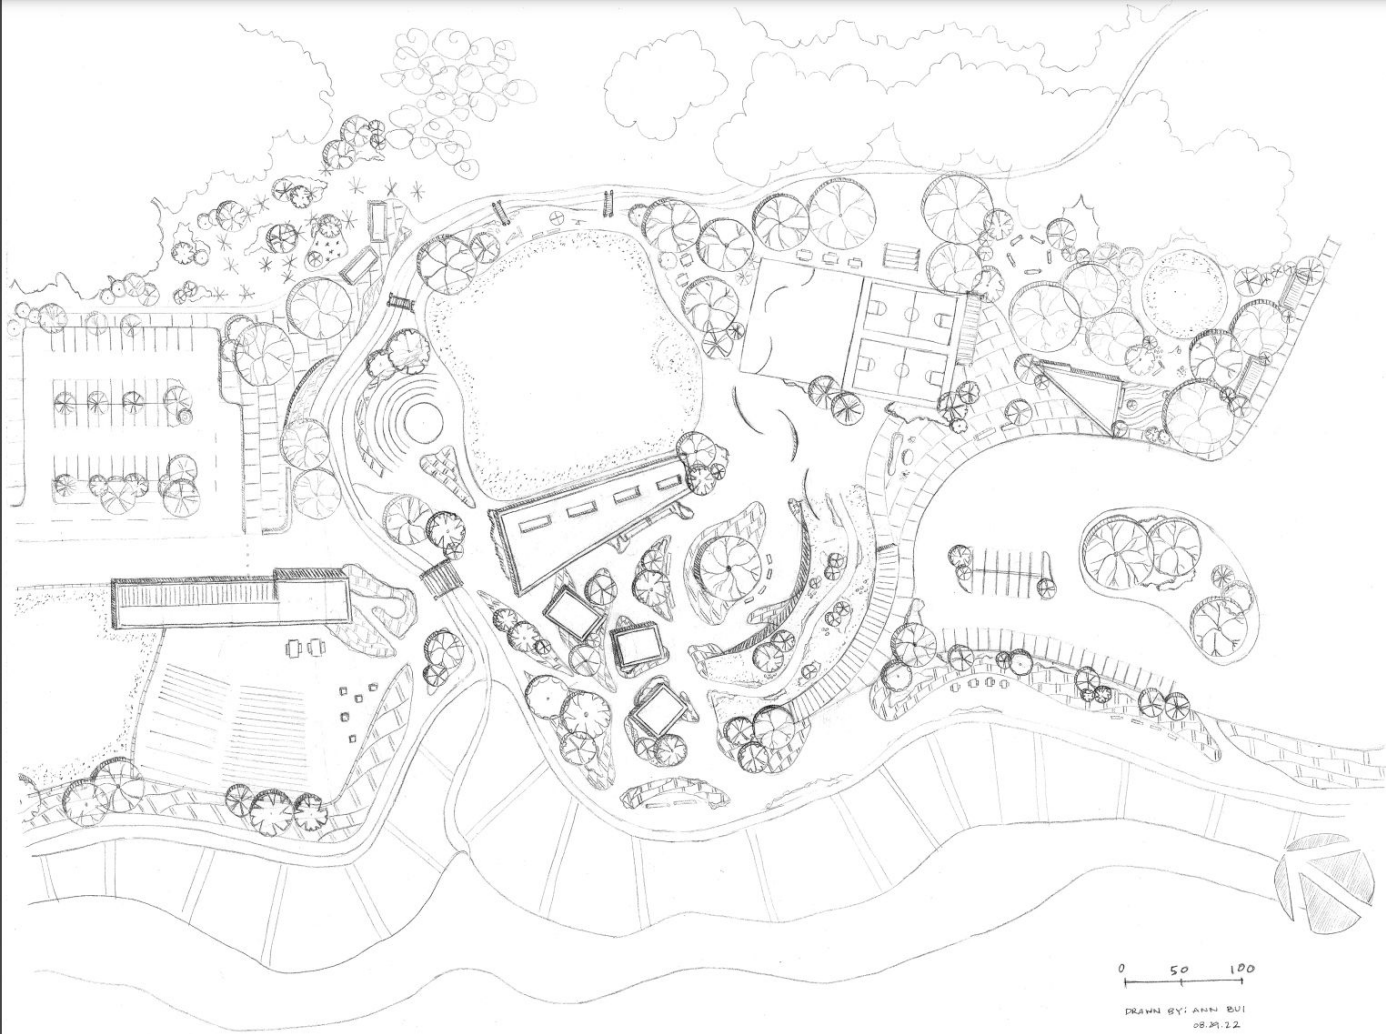

Site Plan  
(1"=50')

**Public  
Access**

Bus Loading

Car Loading

**Private  
Access**

Staff Parking

Public pedestrian  
trails along cliff side

0 50 100

DRAWN BY: ANTON BUI  
08.29.22

**Vehicular Access**

## Farm Area

Barn  
Orchard  
Garden  
Shed  
Bee Hives  
Caretaker

## Kindergarten Area

Classroom  
Turf Area  
Apparatus Area  
Paved Area

## Main campus


Auditorium/MP  
Cafeteria  
Shaded area  
Administration  
Maintenance  
Classrooms  
Library  
Art

0 50 100


DRAWN BY: ANNE BUI  
08.29.22



- ❑ Botanical Garden
- ❑ Rocky Outcrop
- ❑ Apparatus Area
- ❑ Turf/Park Area
- ❑ Picnic Area
- ❑ Hardcourt Area
- ❑ Basketball Courts
- ❑ Auditorium

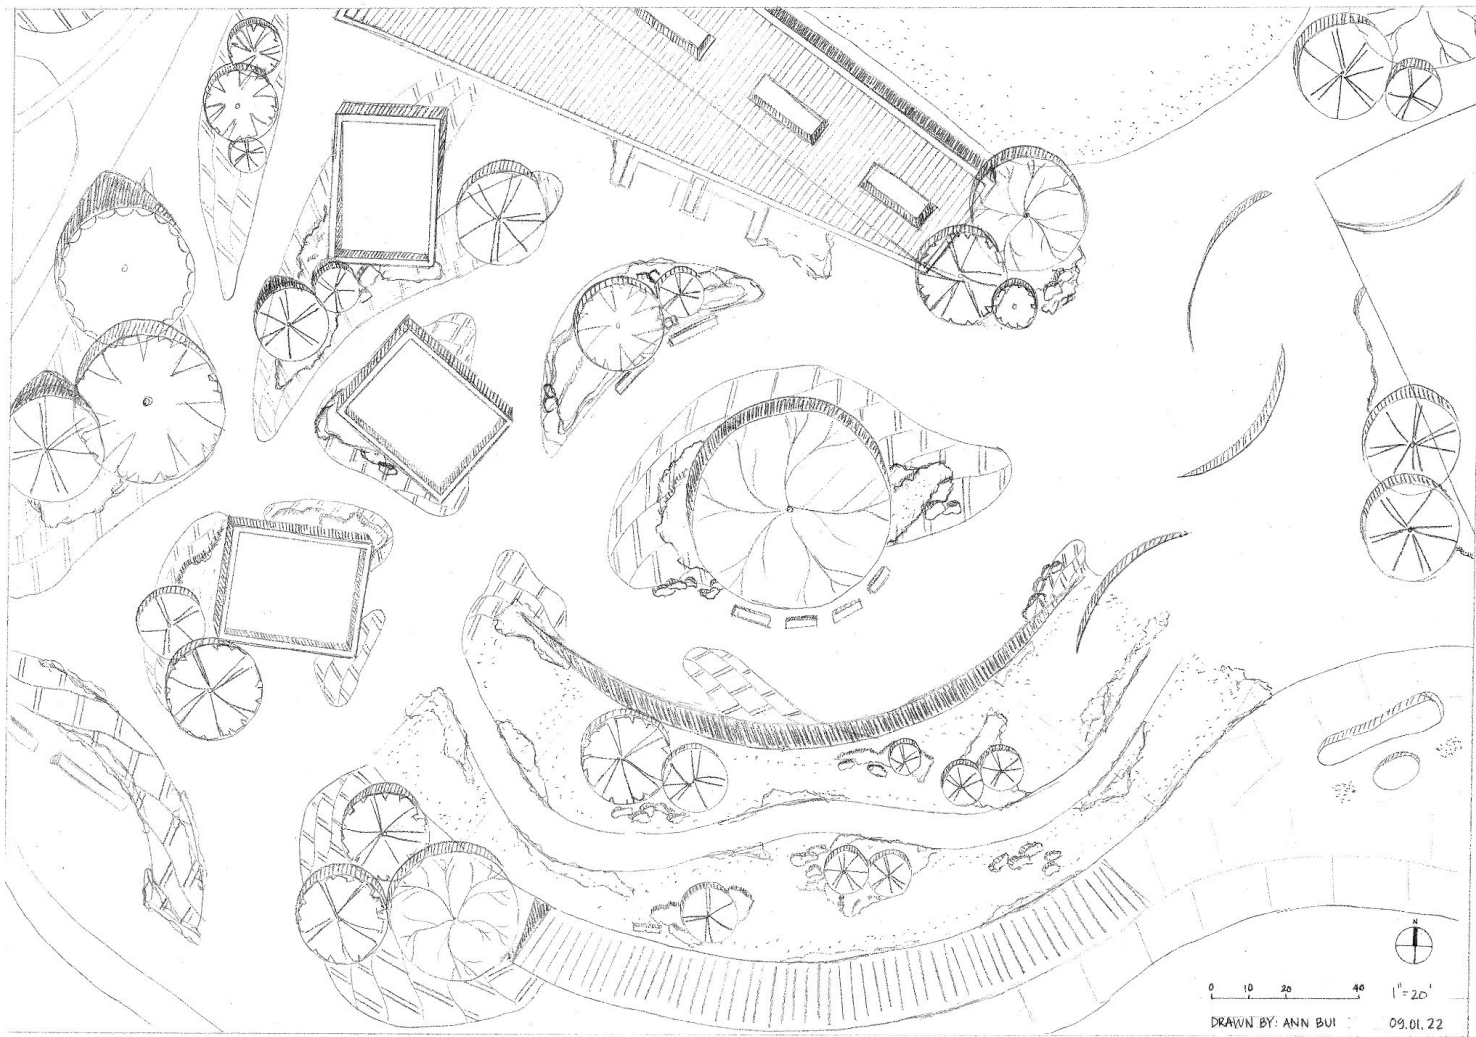

Enlargement  
(1"=20')

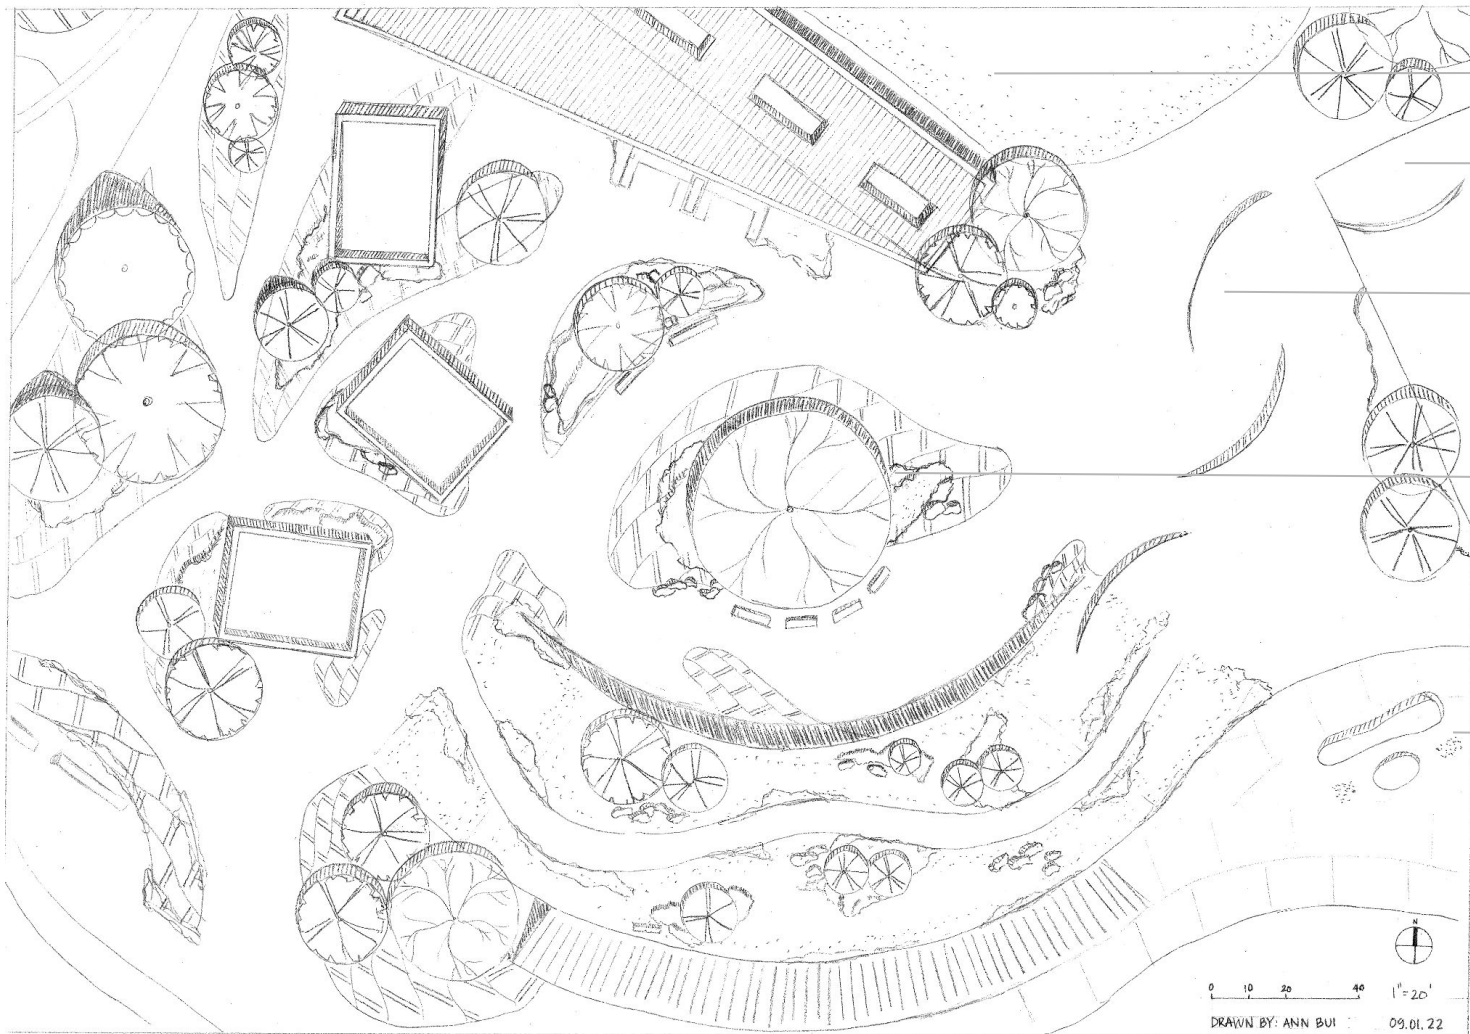

Turf/Park


Hardcourt  
(with painted graphics)

Sculpture  
(one is embedded  
in ramp of building)

Central Oak Tree

Water/Rock Feature  
(Entry Signage)

Programming I

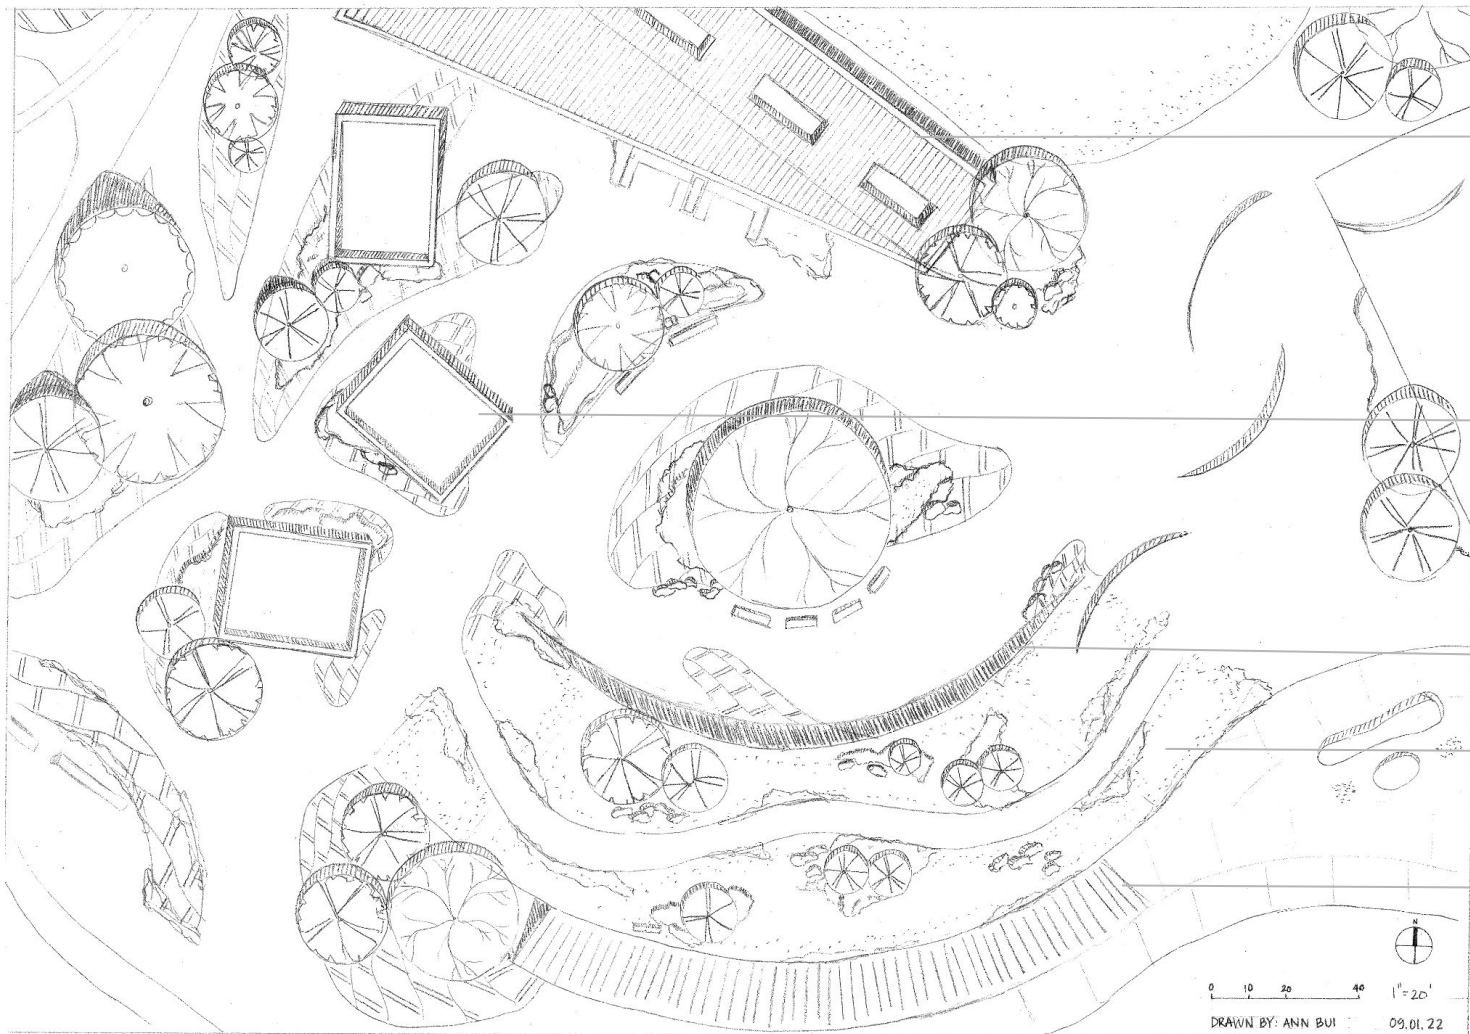

Classrooms 1,2,3  
(mountain view)


Classrooms 4,5,6  
(ocean side)

Entry to Admin and  
Common Areas


Rooftop Garden

Shaded Outdoor  
Eating Area  
(ocean views)

Programming II

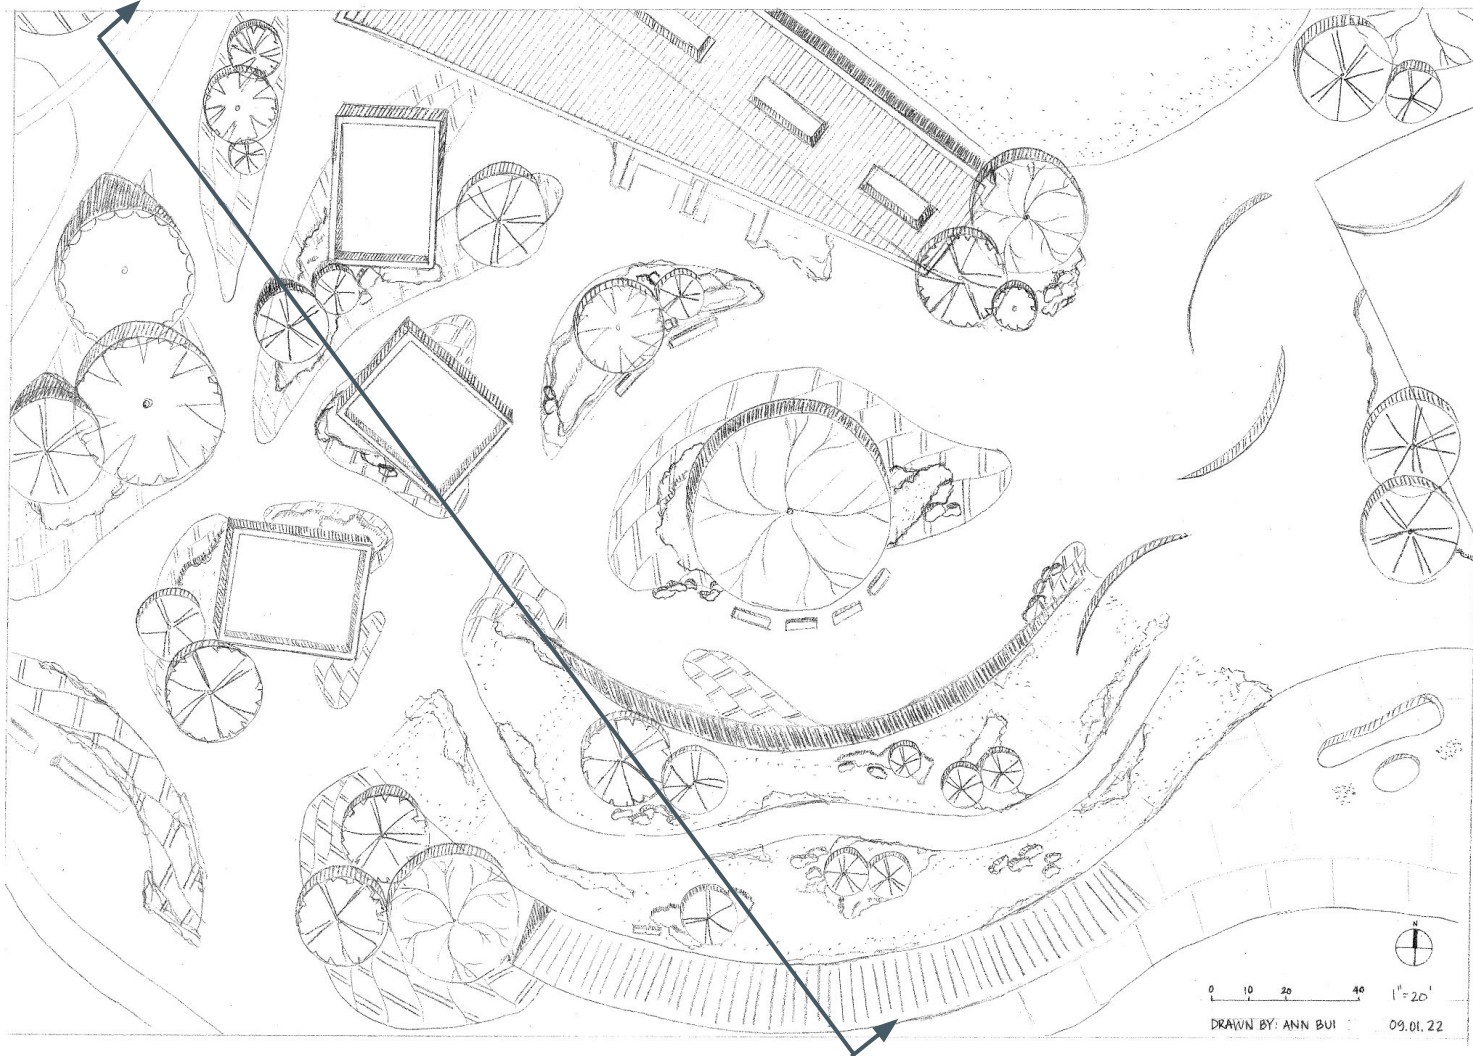


Section Line  
Enlargement  
(1"=20')

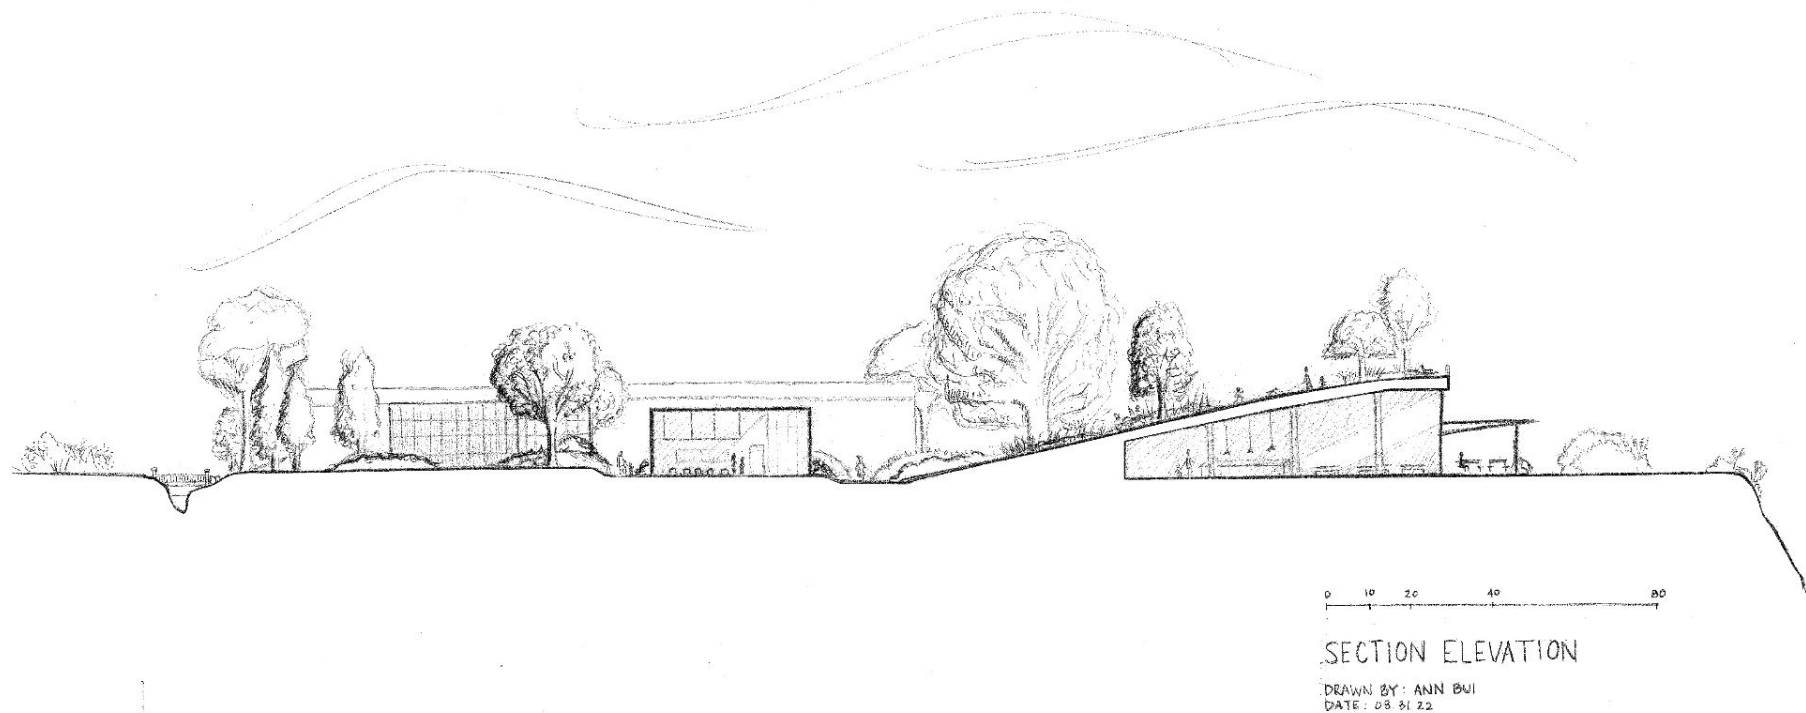

Section Elevation (1"=20')

← Farm  
Area

→ Cliff /  
Ocean

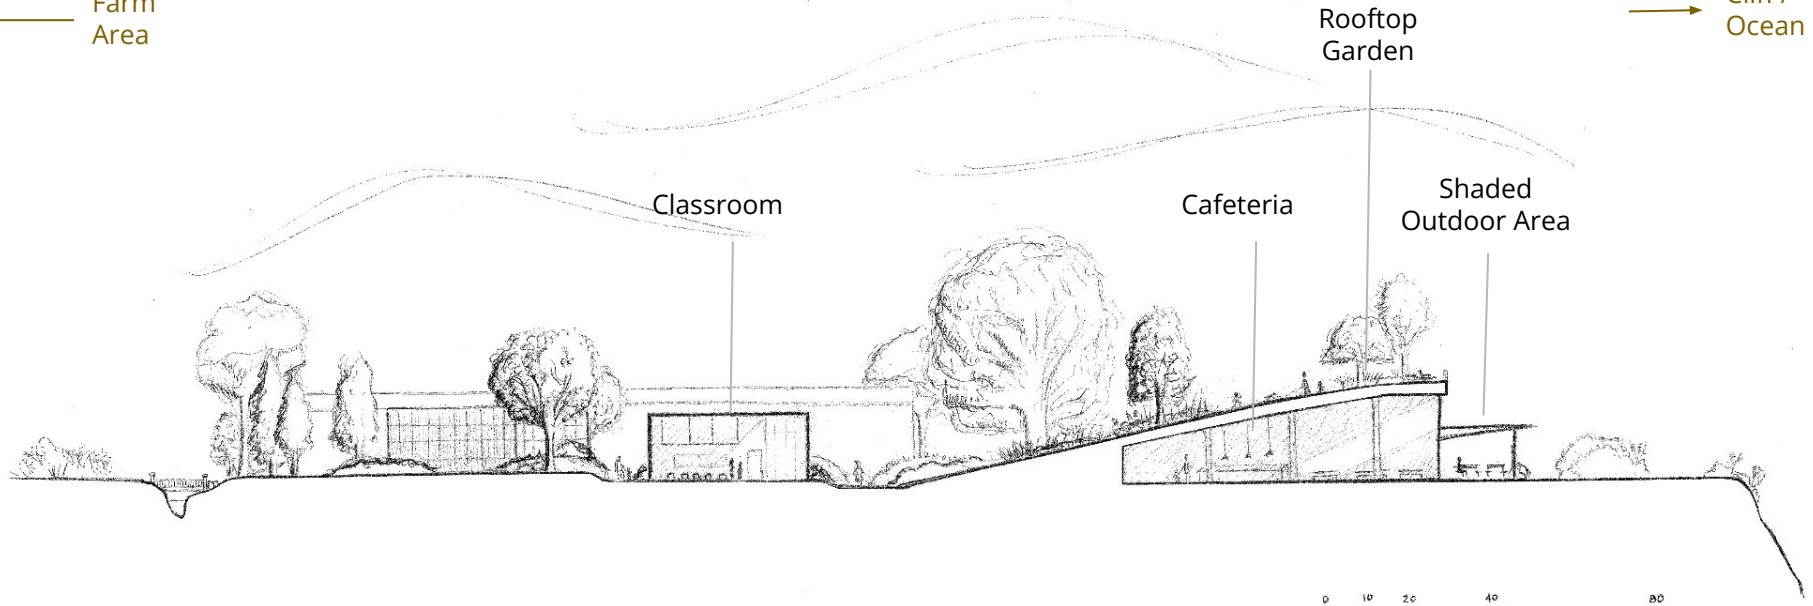

0 10 20 40 80

SECTION ELEVATION

DRAWN BY: ANN BUI  
DATE: 08.31.22

Section Elevation (1"=20')



Plan View













Thank You

