




# Final Presentation

Intro to the Landscape Design Professions

Presented by: Grace Pan


CHAPARRAL

EUCALYPTUS GROVE

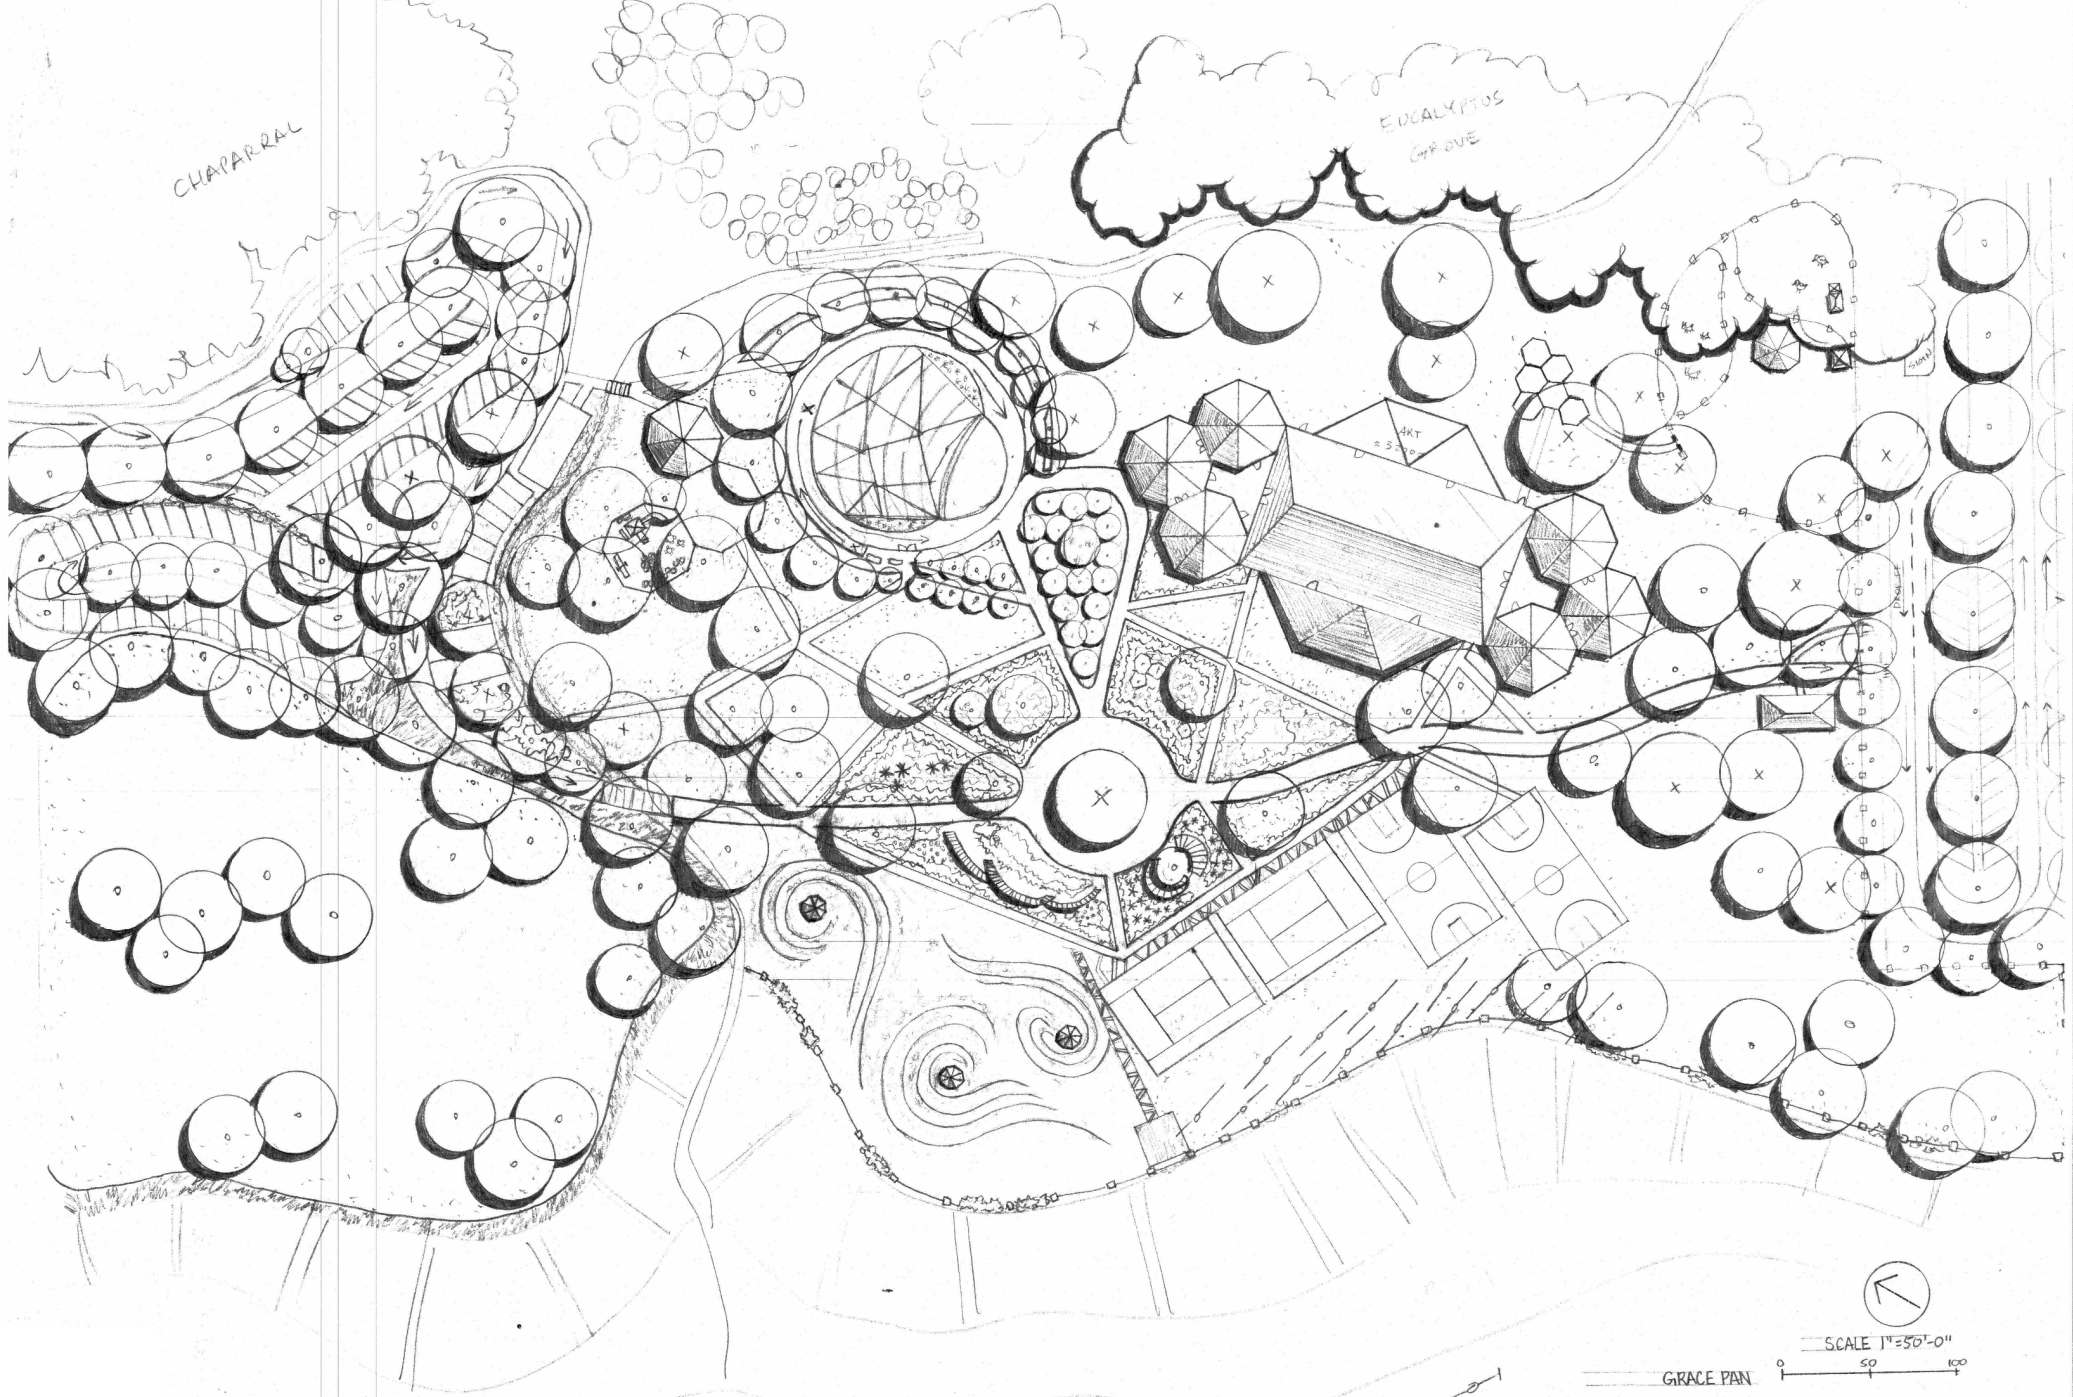


SCALE 1" = 50'-0"


GRACE PAN

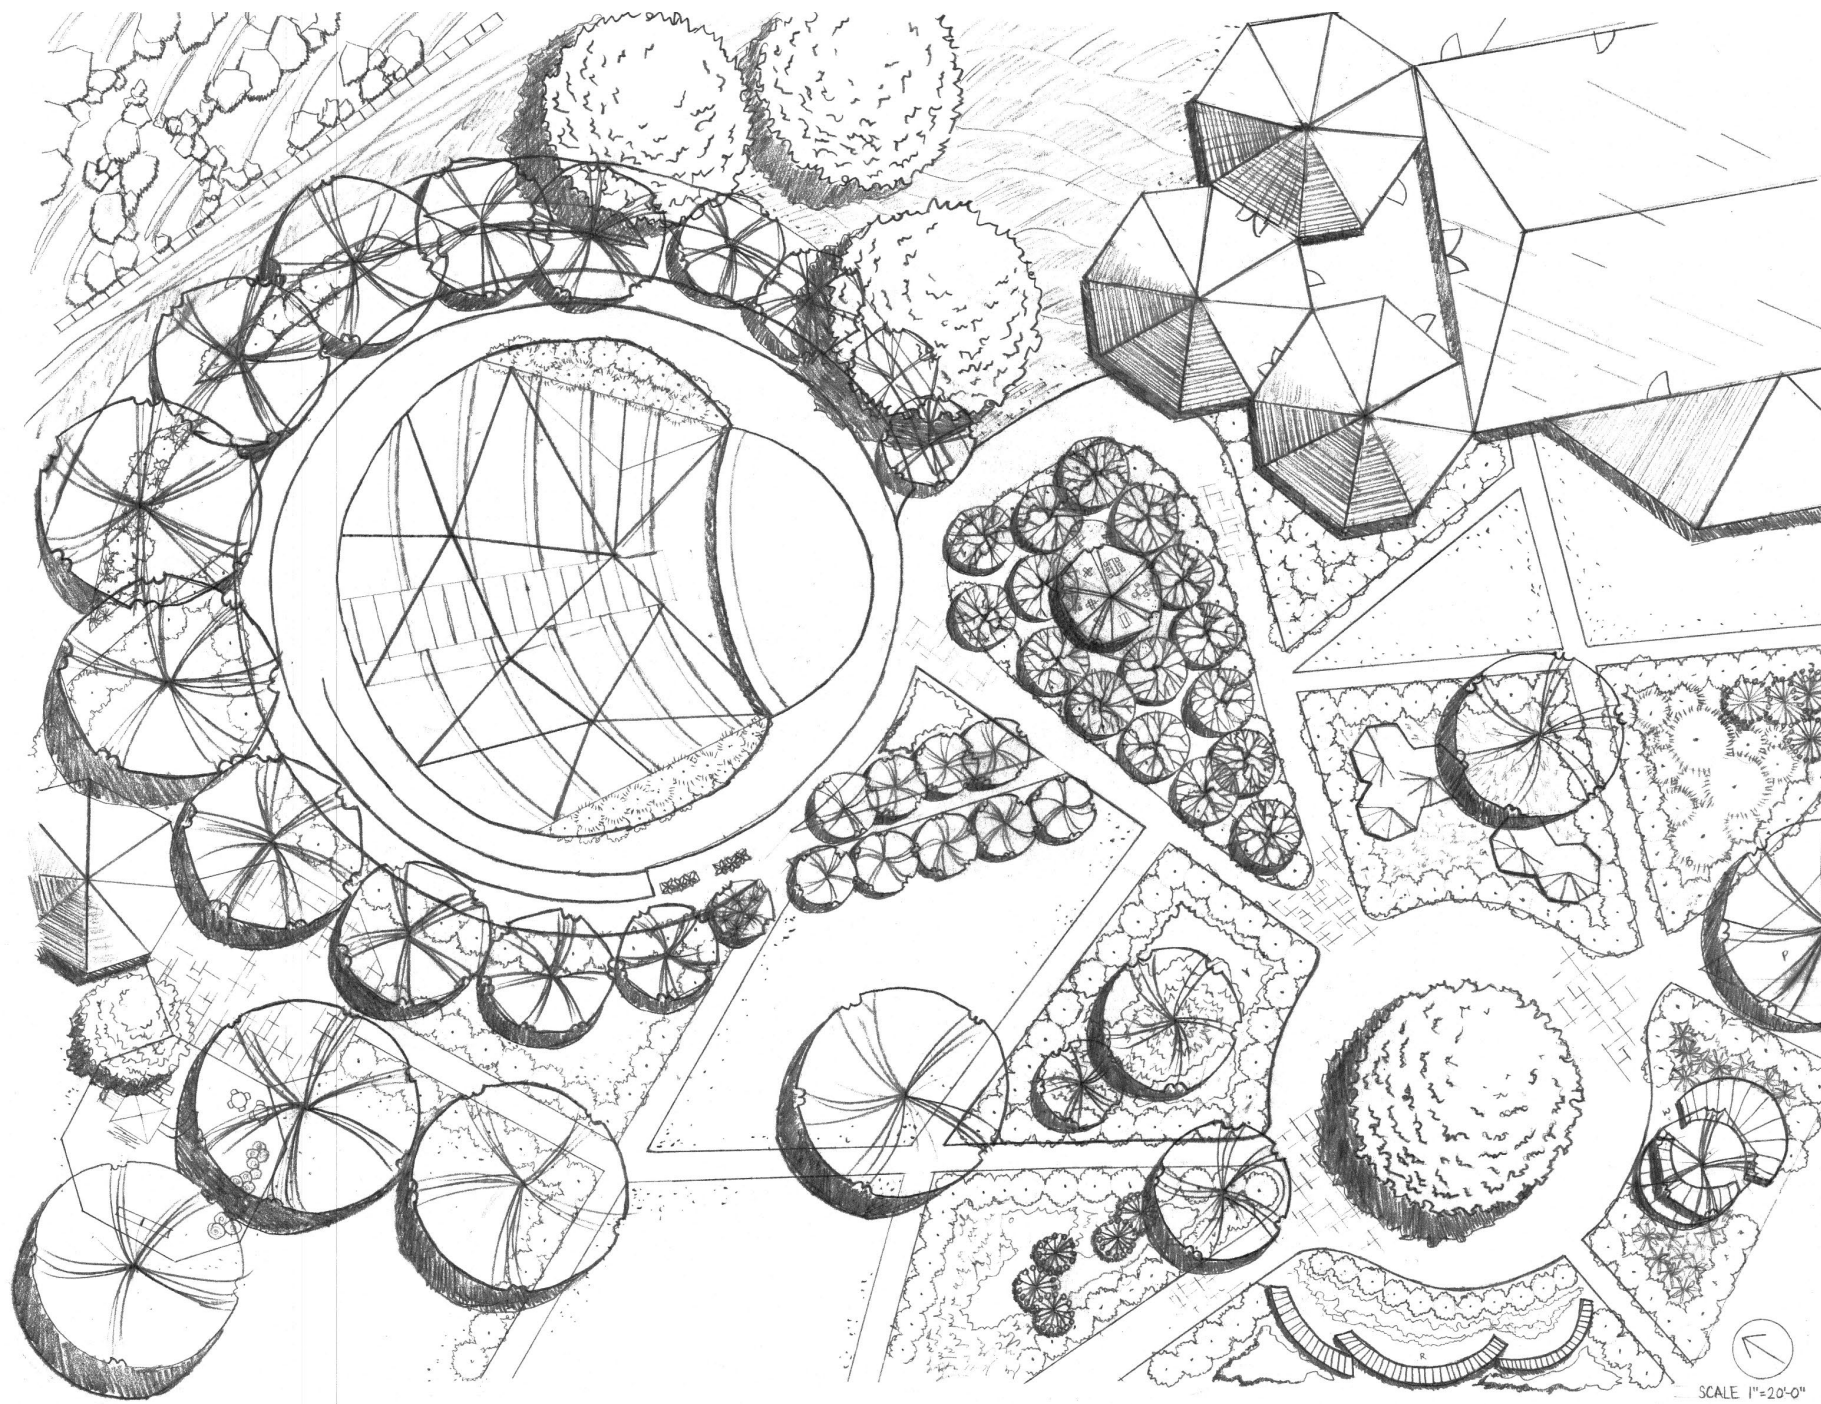

SCALE 1"=20'-0"

0 20 40  
GRACE PAN

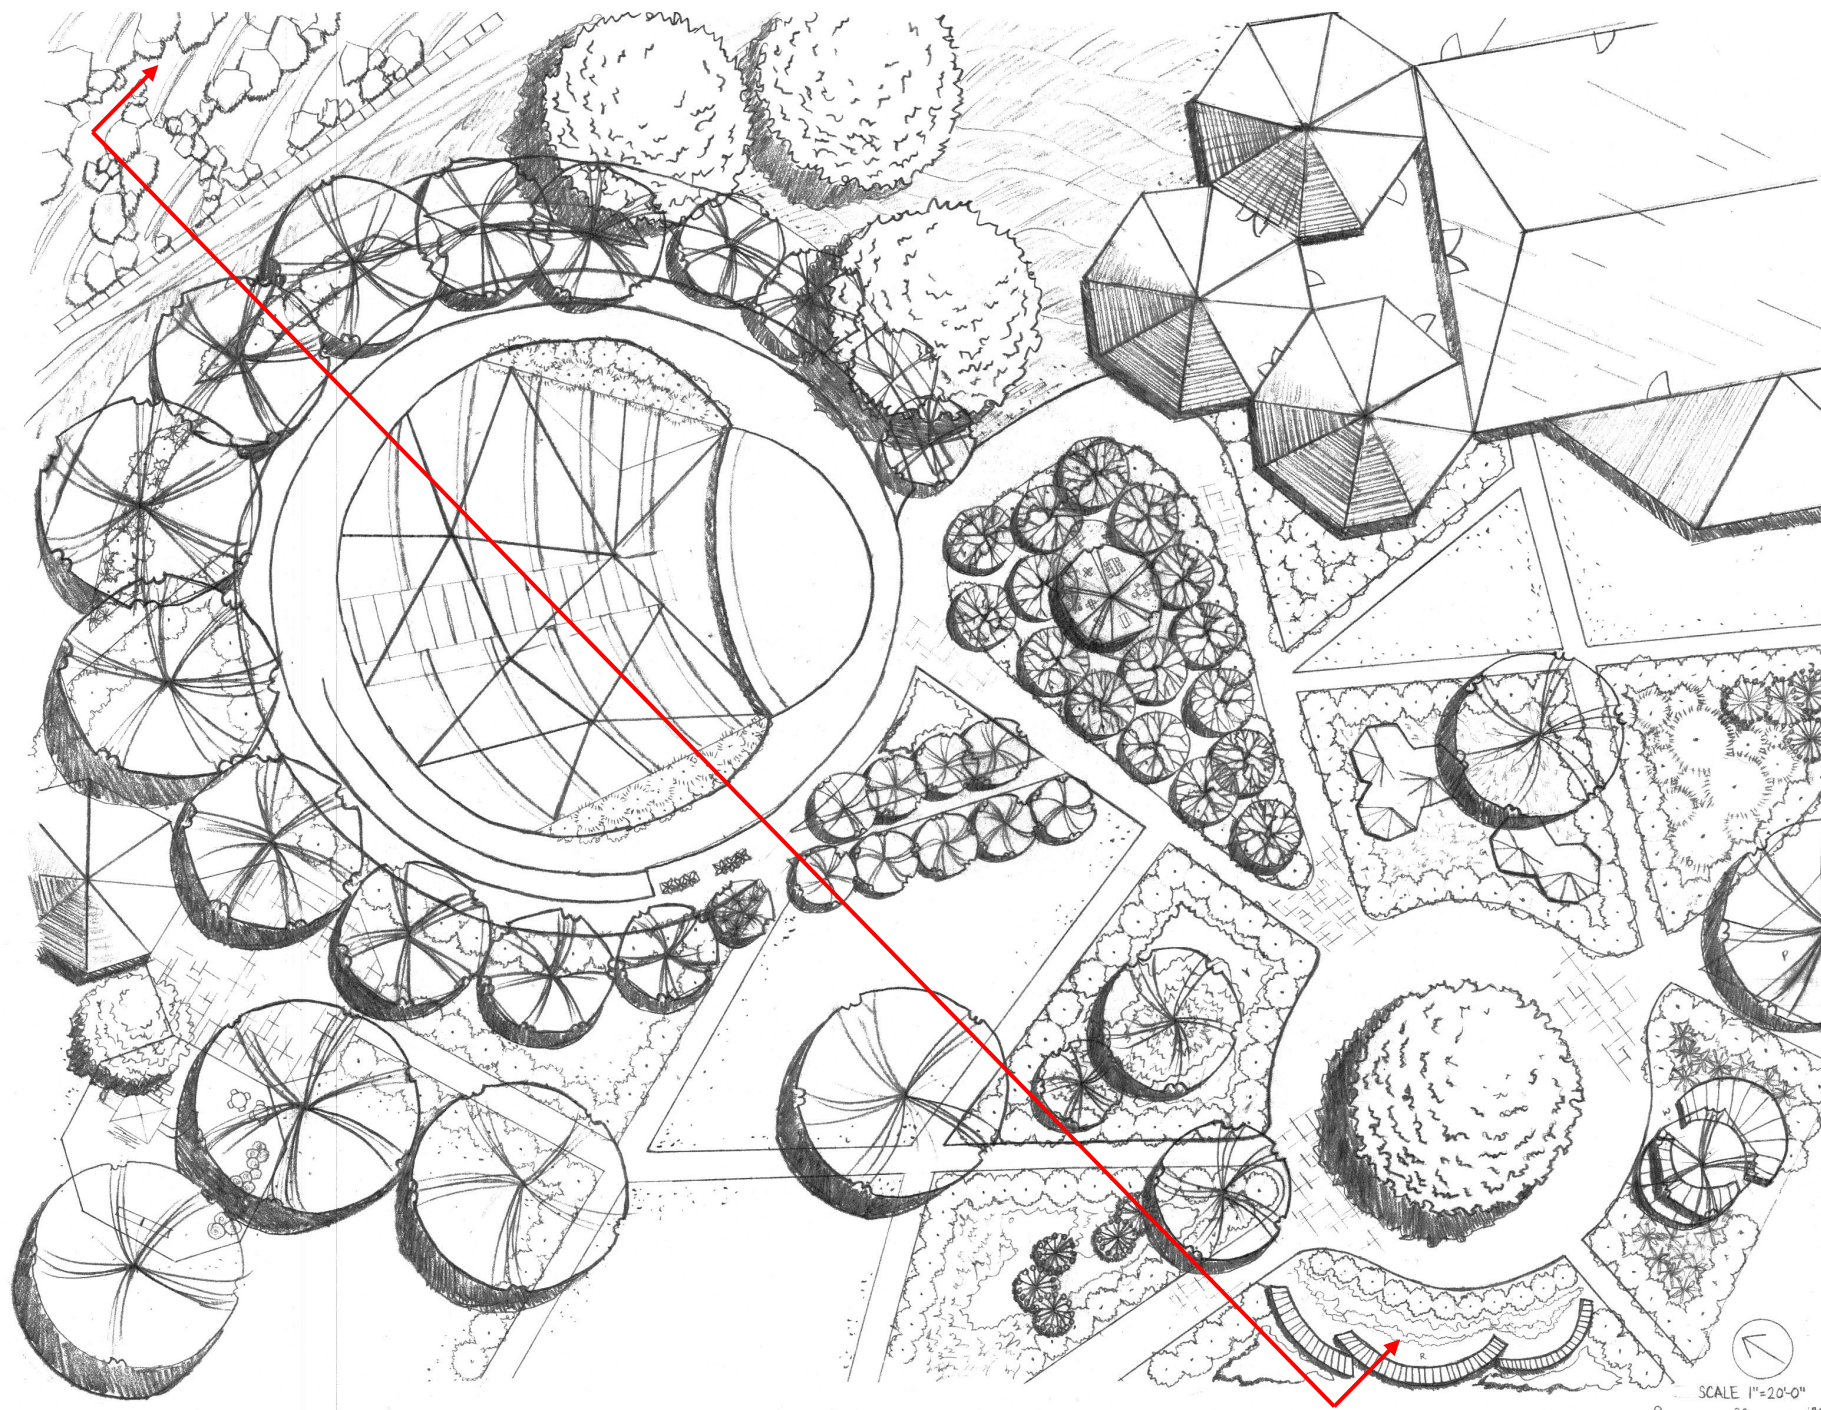

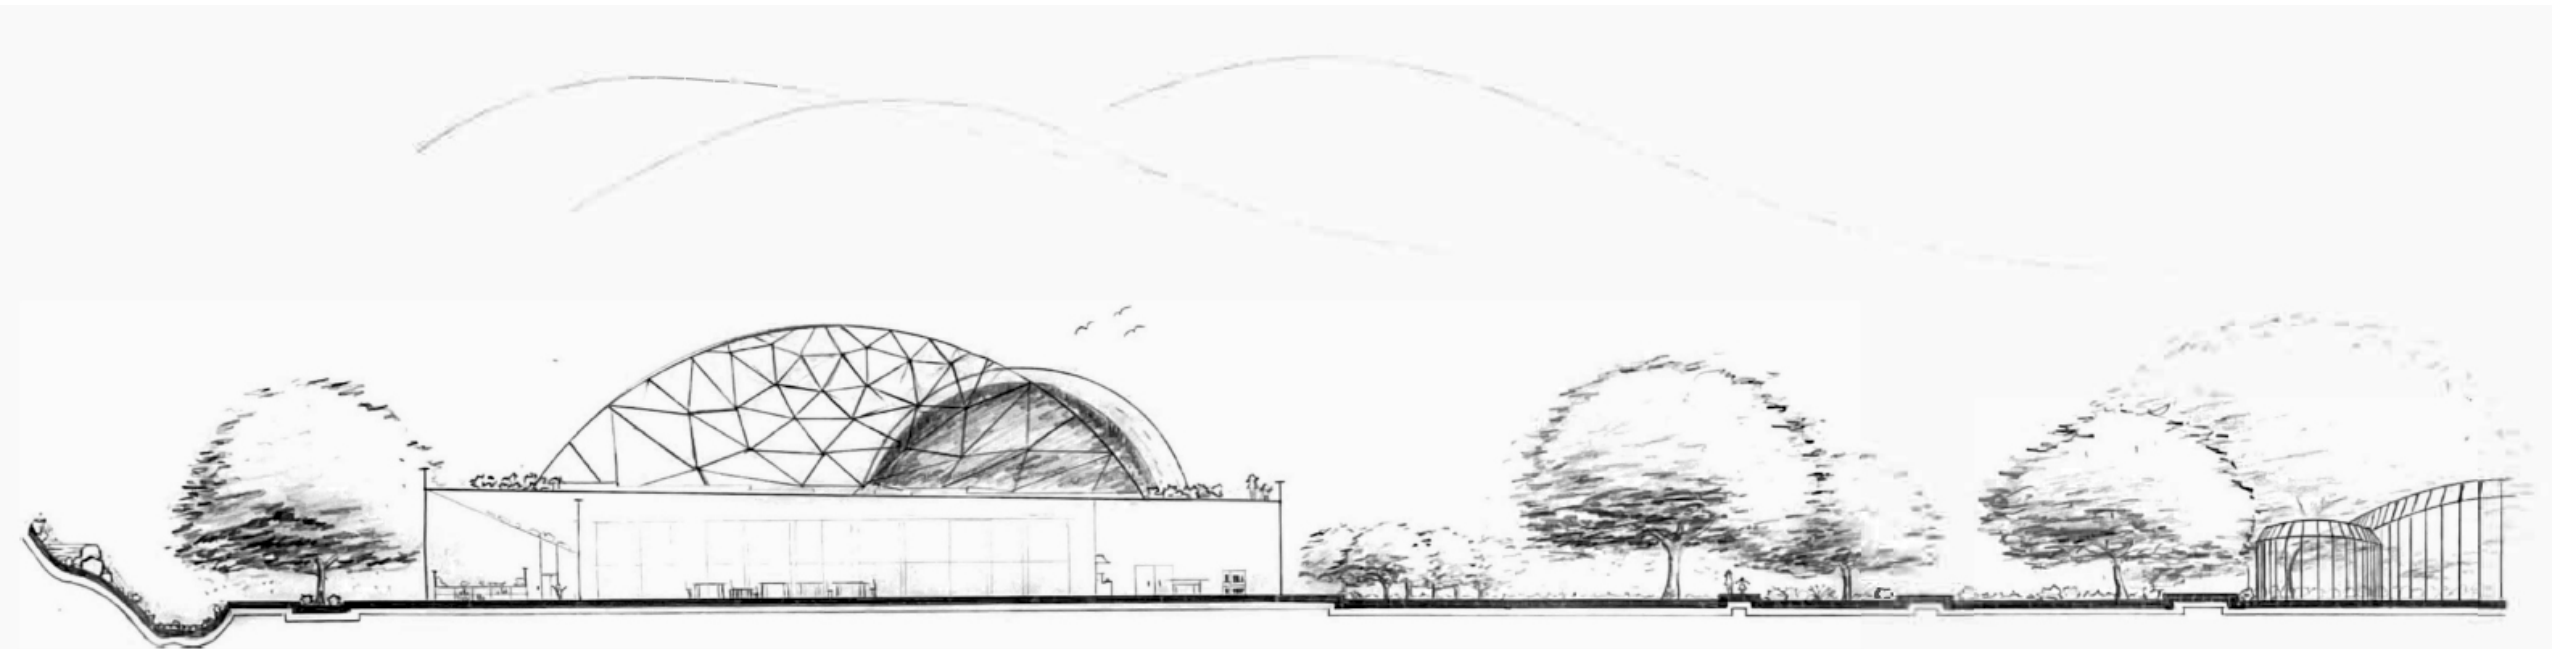

SECTION / ELEVATION  
SCALE : 1" = 20'-0"  
GRACE PAN

