
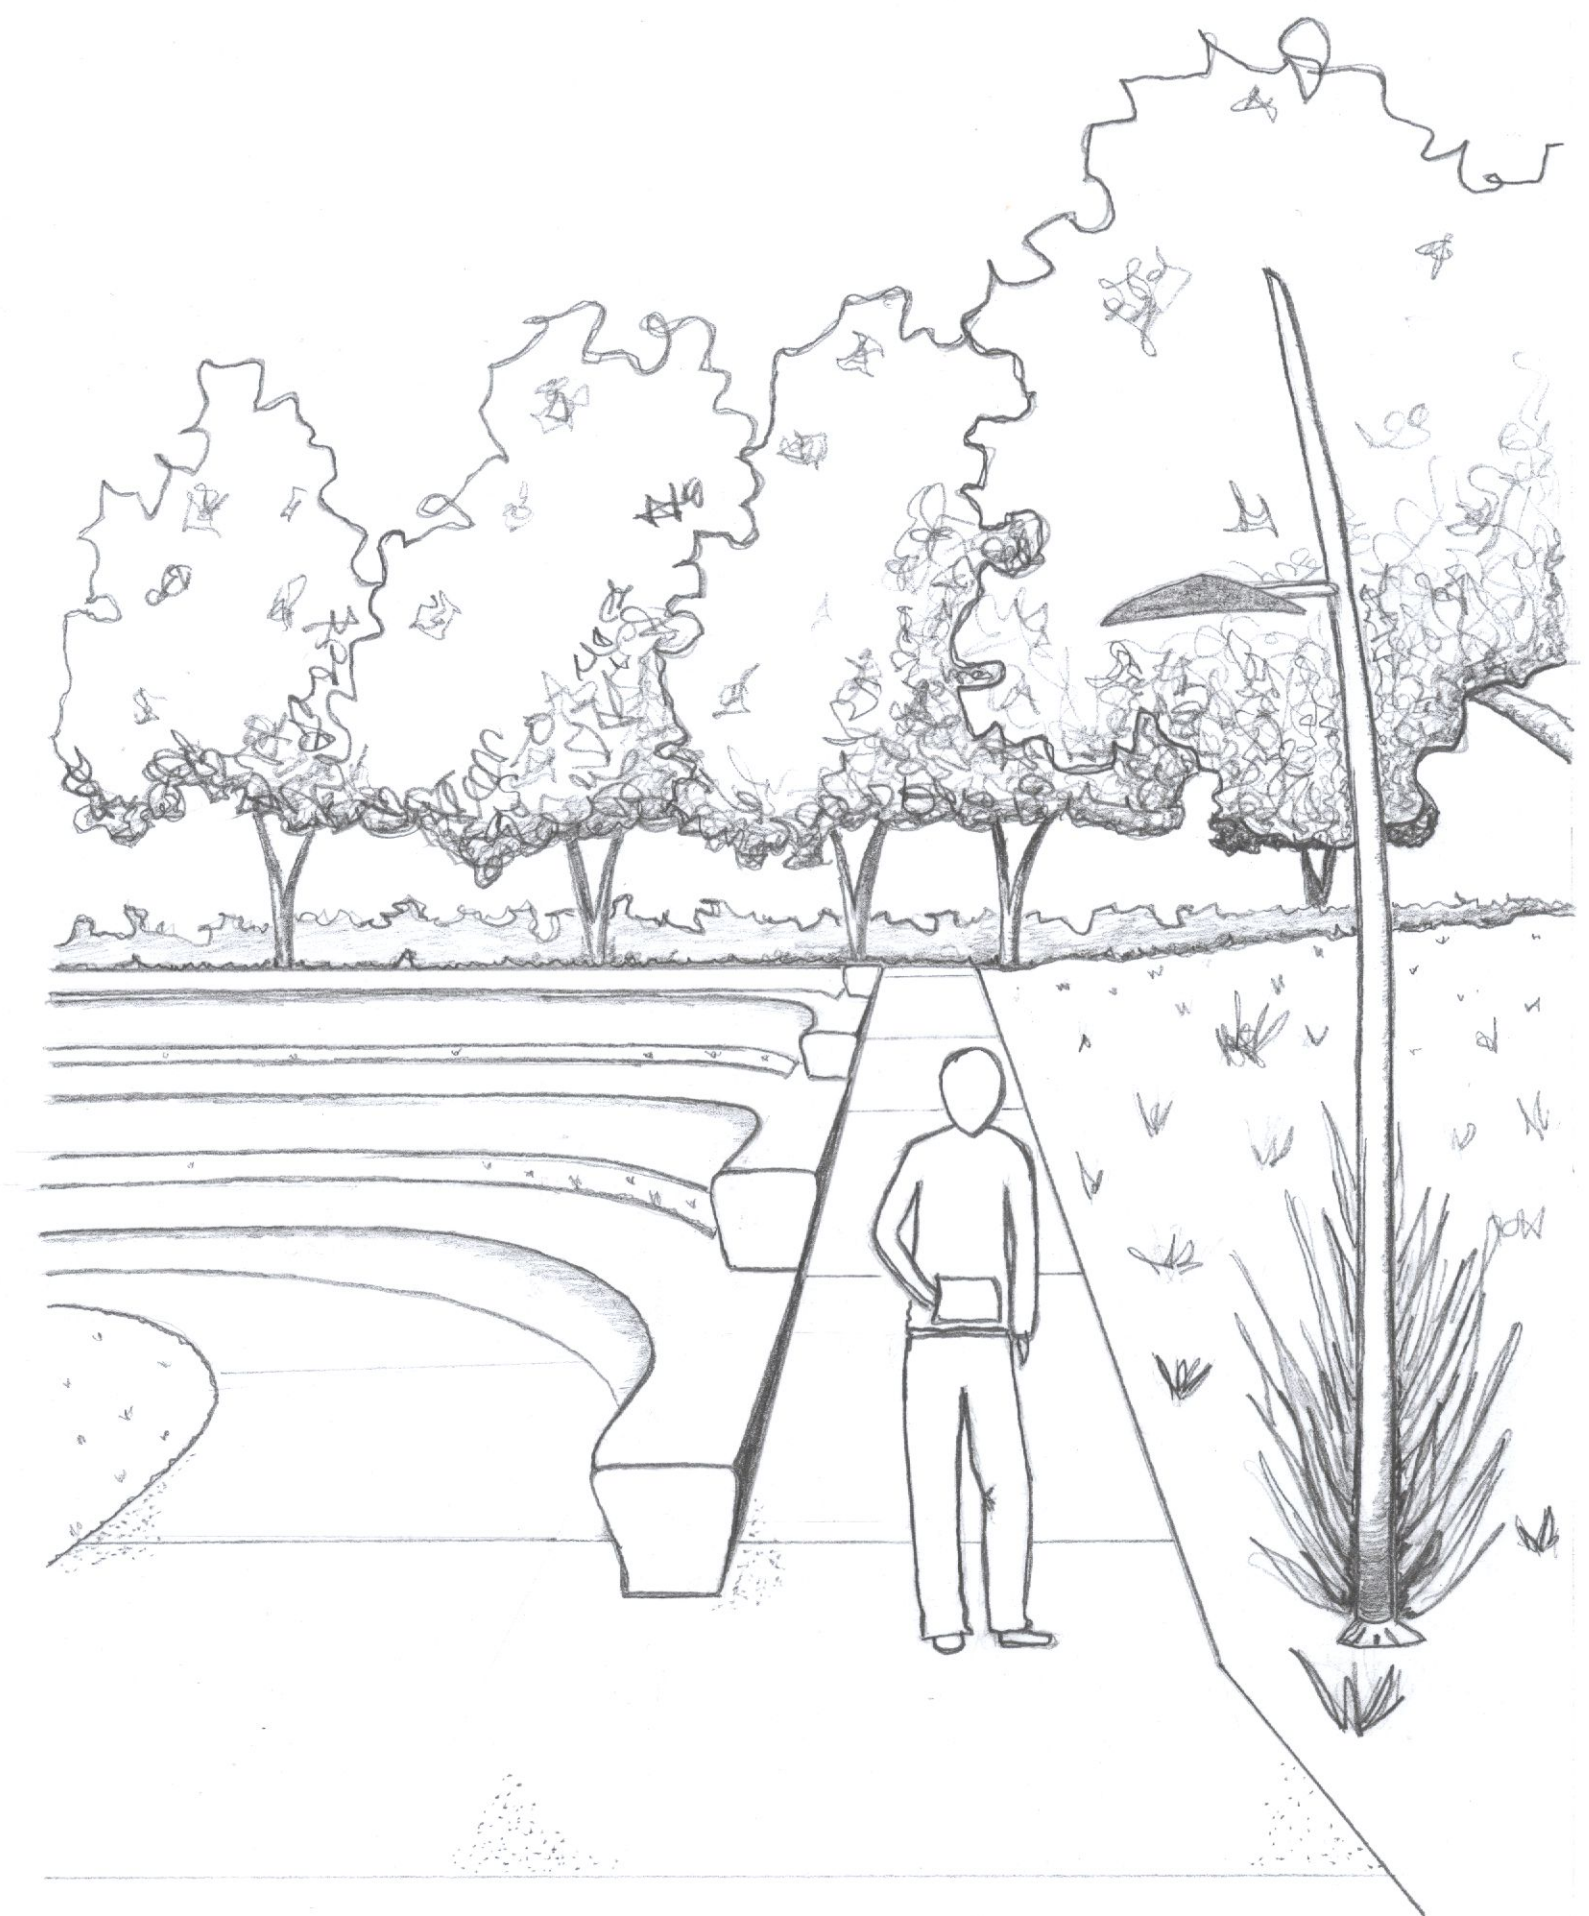



- STUDY BOUNDARY
- MATCH LINE
- PEDESTRIAN CIRCULATION
- VEHICULAR CIRCULATION
- BUILDING
- RETAINING WALL
- FENCE

- TREE
- PALM TREE
- CONTOUR LINE



LAYOUT PLAN QUADRANT 3W

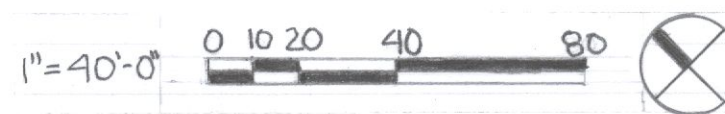

PERSPECTIVE

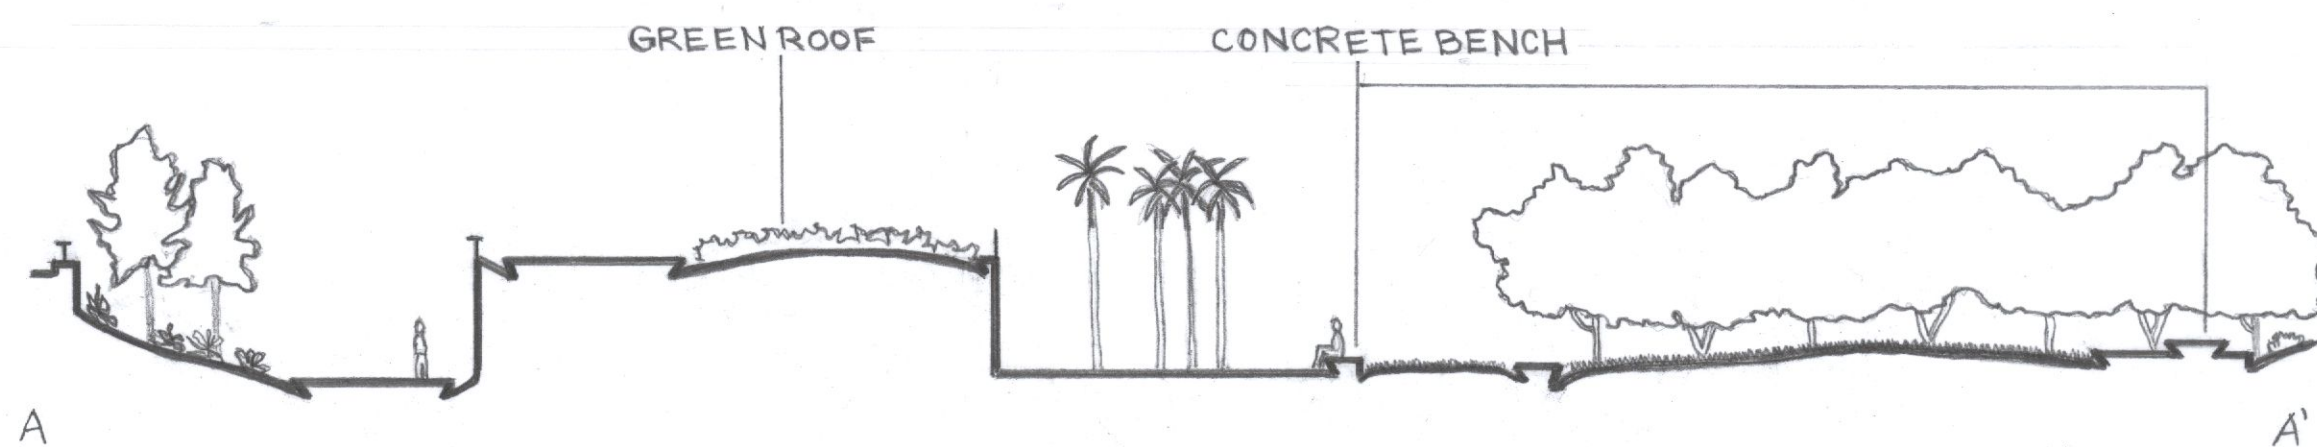

SECTION ELEVATION QUADRANT 3W

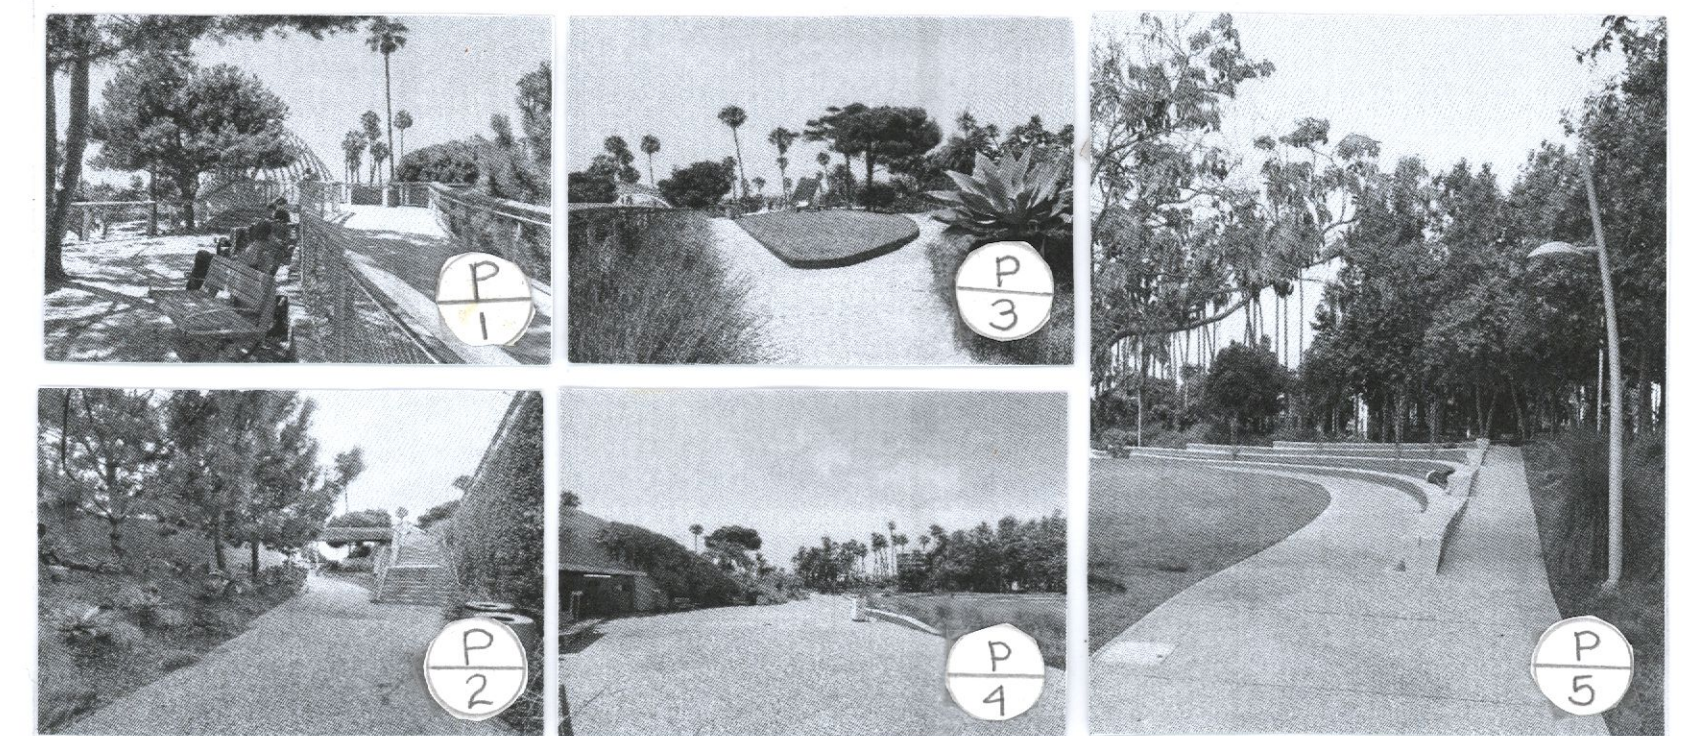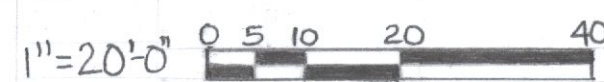

DATE	TONGVA PARK	SCALE
SCORE/APPROVAL	DESIGN GRAPHICS   DAVID SQUIRES DRAWN BY MELISSA MCDONALD	1/1 SHEET NO