





LAYOUT PLAN QUADRANT 3W

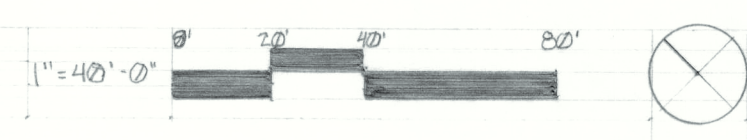

PERSPECTIVE

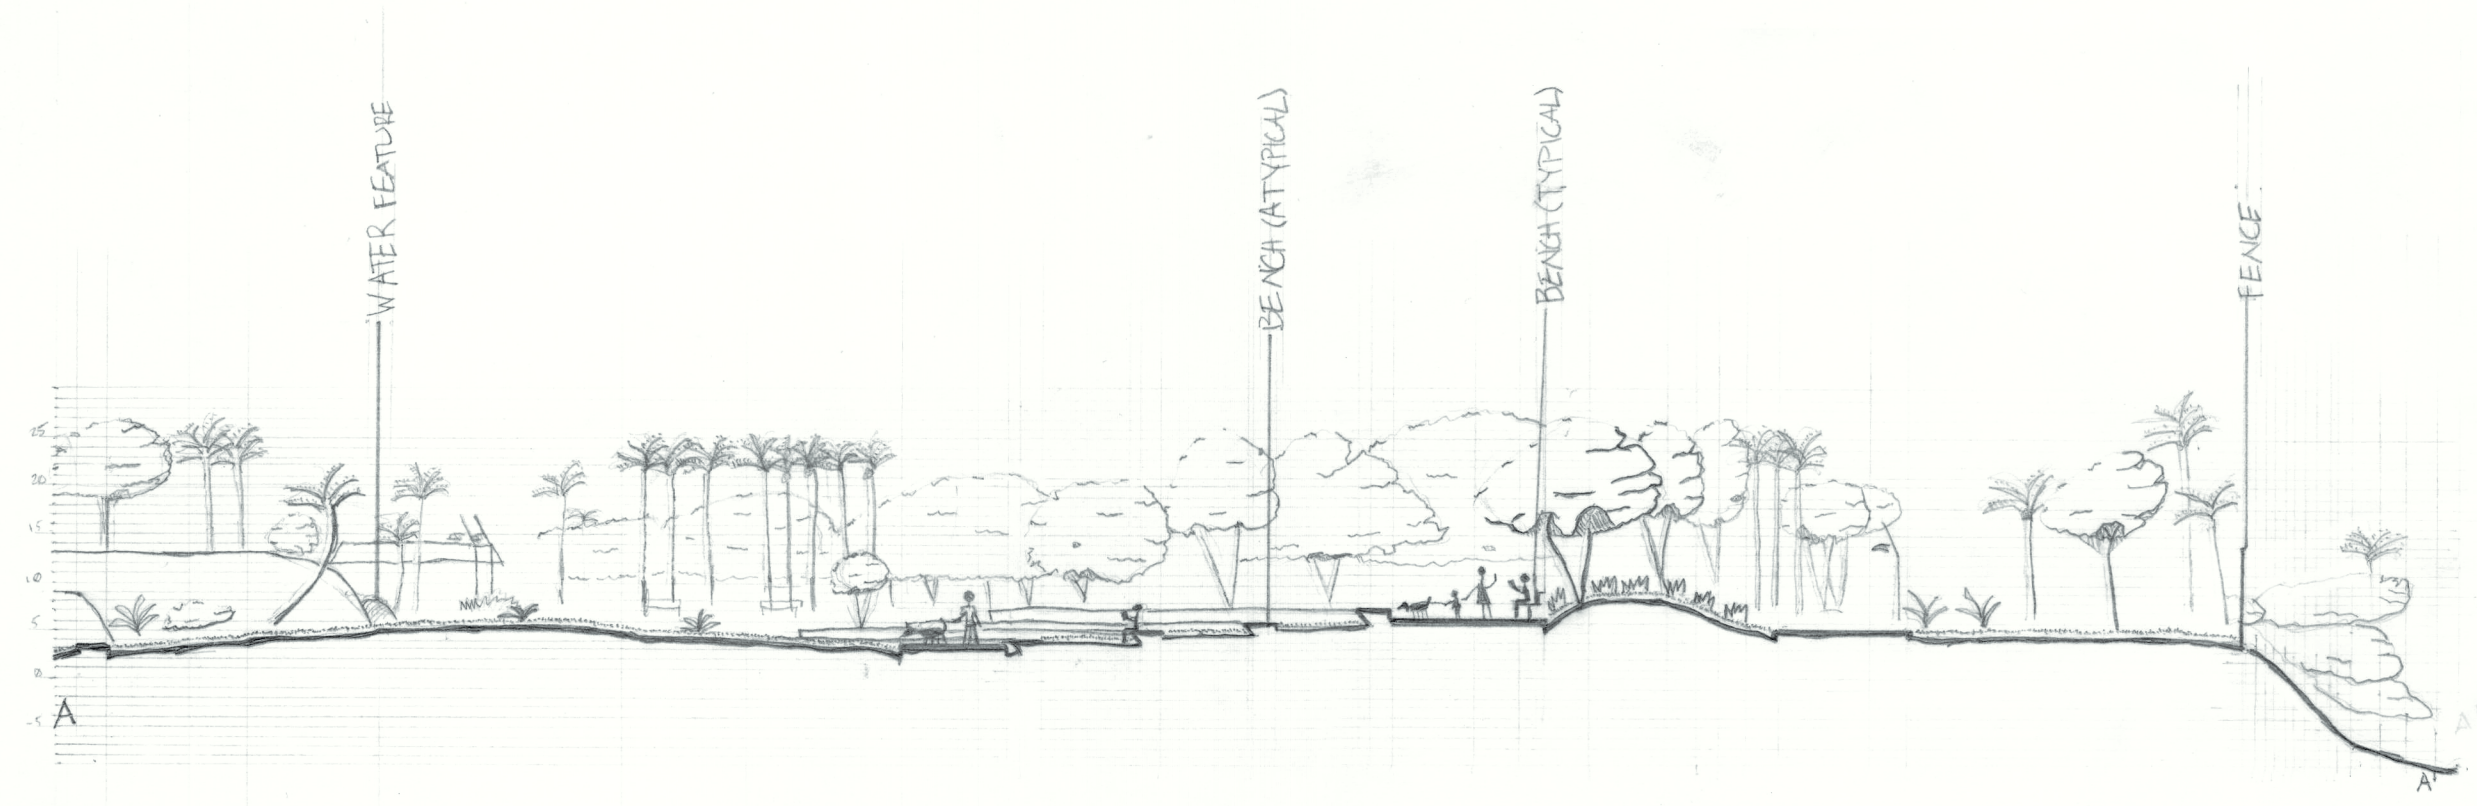

SECTION/ELEVATION 3W

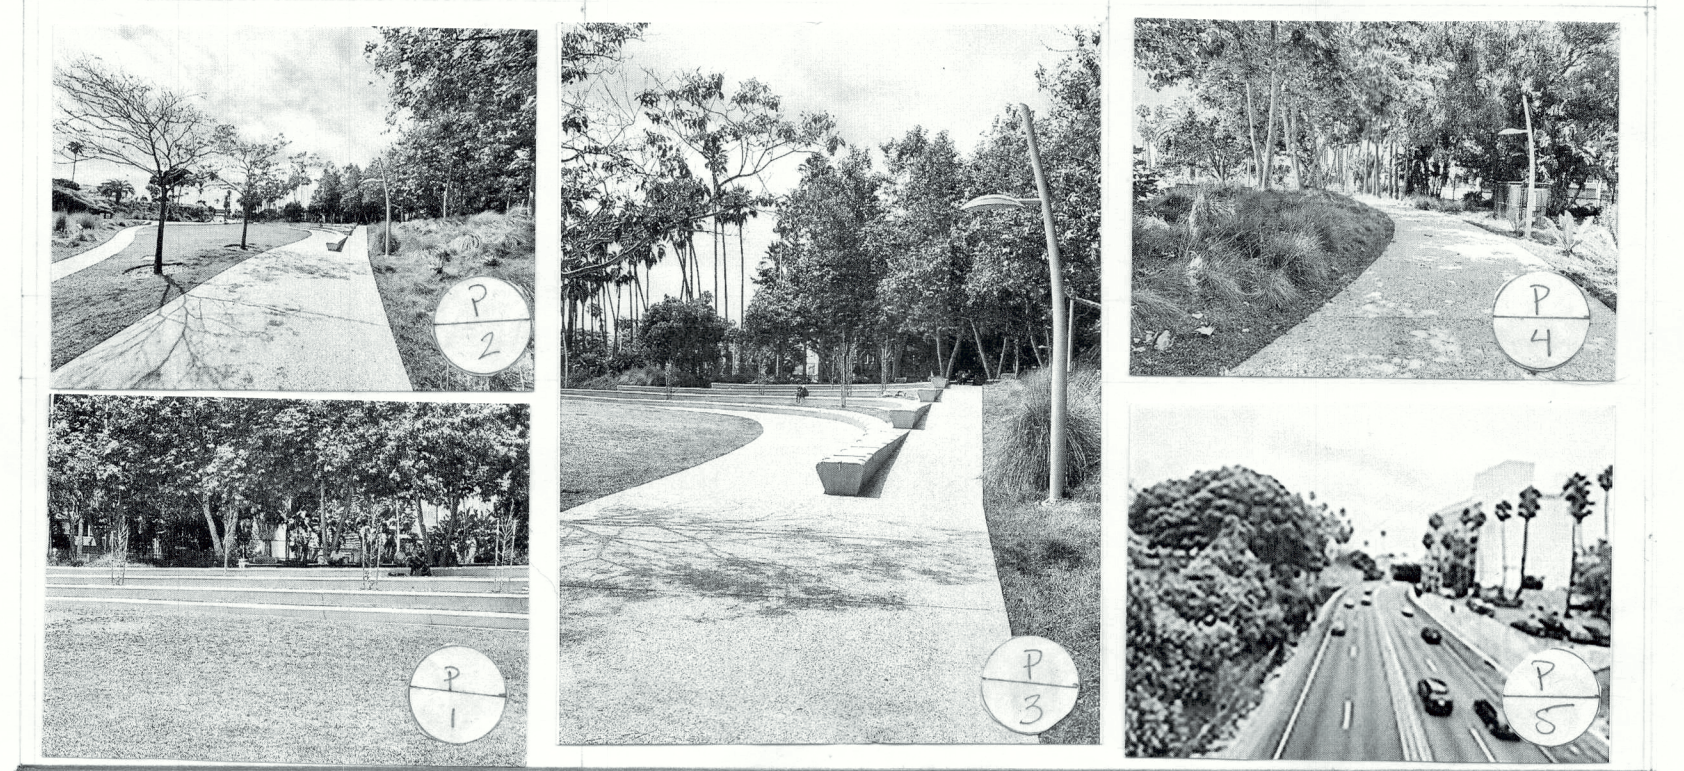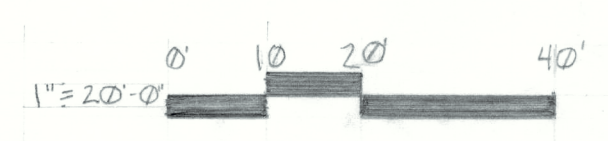

2023-9-14	TONGVA PARK	SEE BAR SCALE
DATE		SCALE
	DGI SQUIRES	VI
APPROVAL/SCORE	DRAWN BY NIKKIRI NEHART	SHEET NO.