





- STUDY BOUNDARY
- MATCH LINE
- PEDESTRIAN CIRCULATION
- VEHICULAR CIRCULATION
- BUILDING
- RETAINING WALL
- FENCE

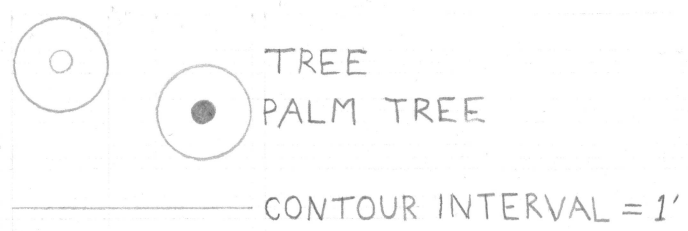


LAYOUT PLAN QUADRANT 4S

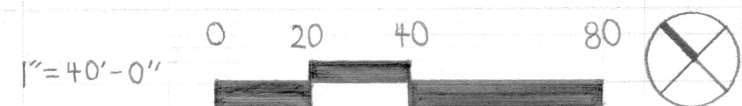

PERSPECTIVE

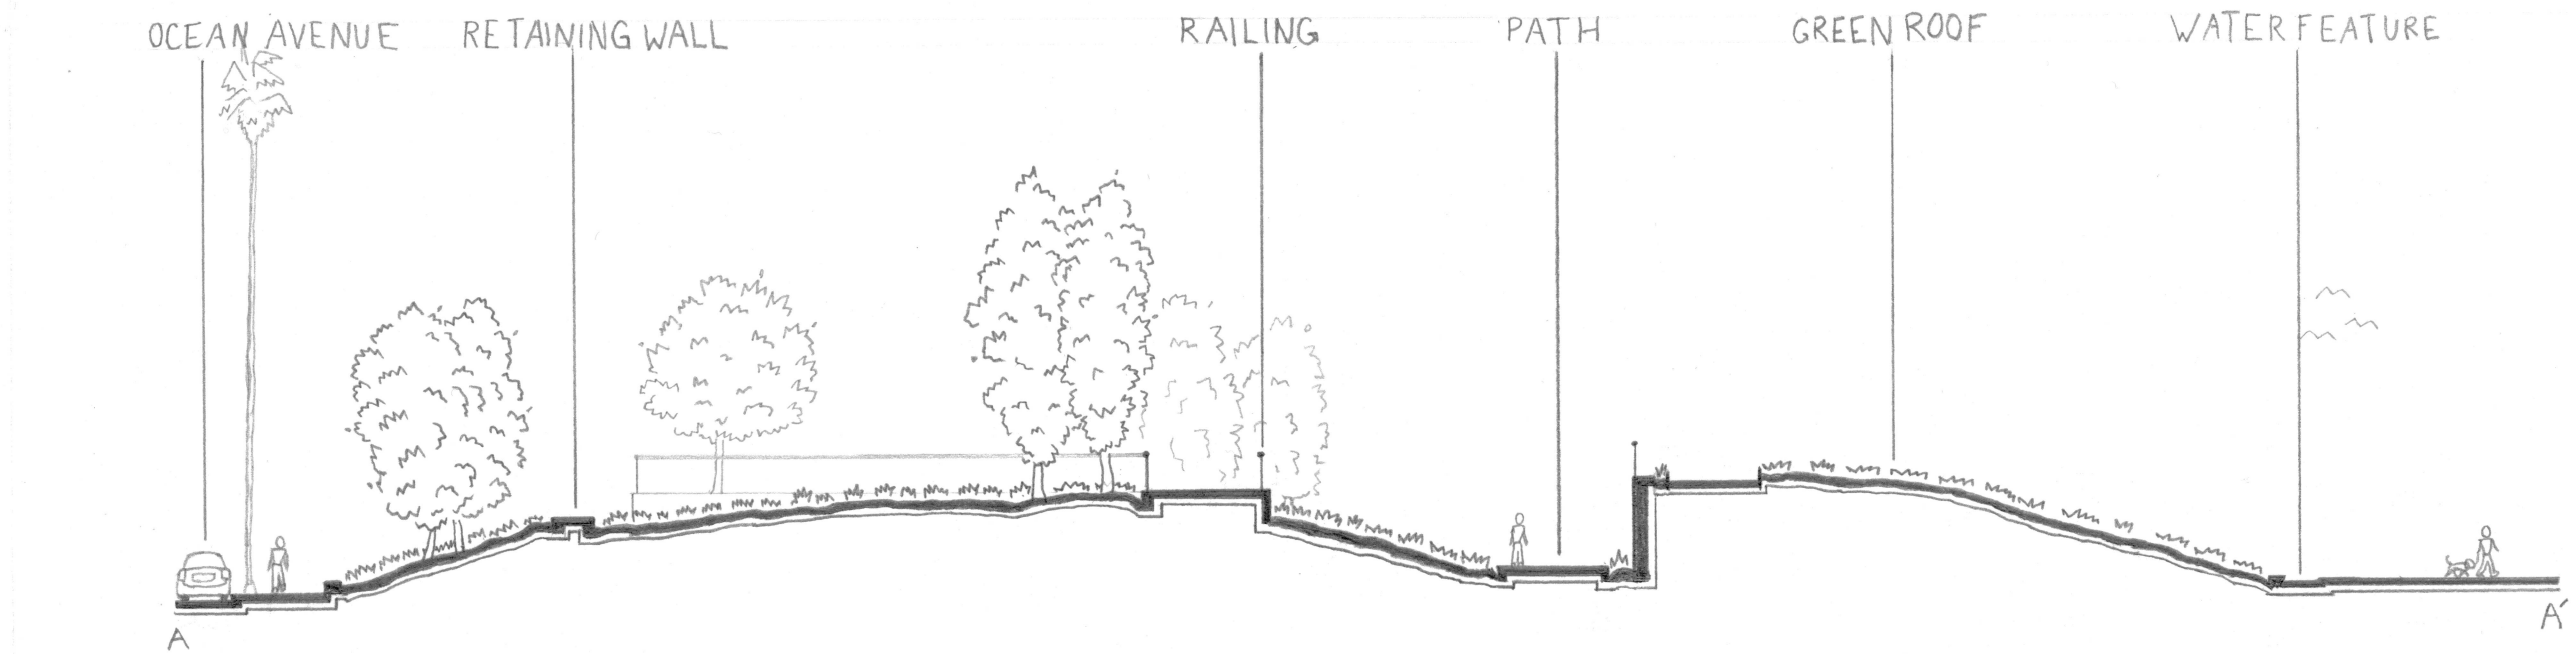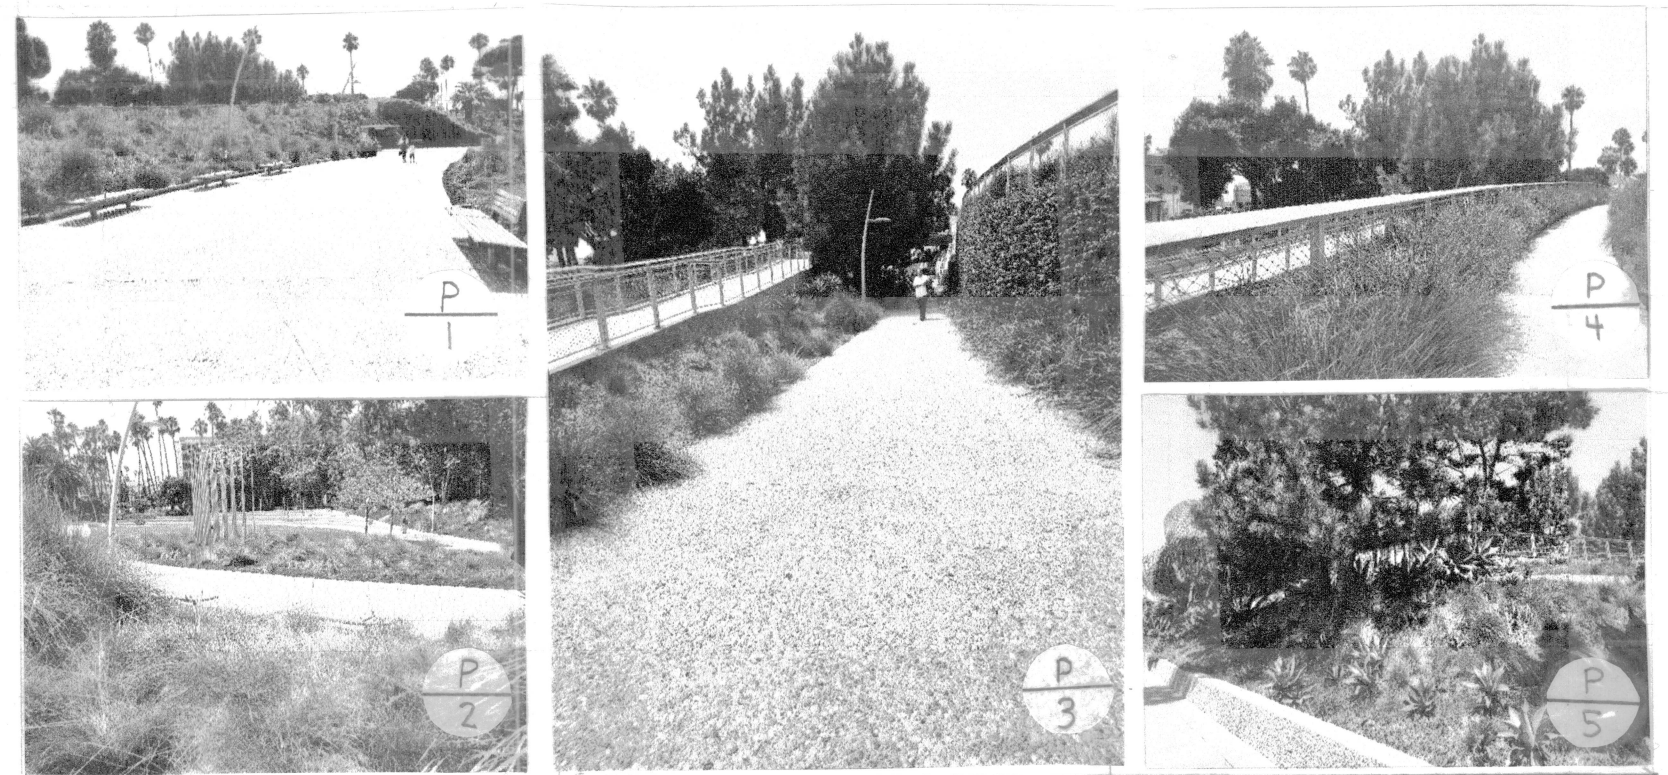

SECTION / ELEVATION 4S

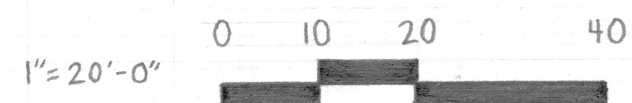

9.16.23 DATE	TONGVA PARK DGI SQUIRES	SEE BAR SCALE SCALE
APPROVAL / SCORE	DRAWN BY VICTORIA STOVER	1/1 SHEET NO.