




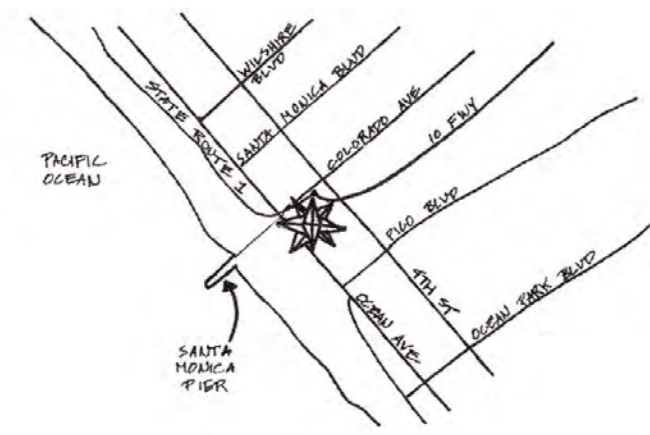

TONGVA PARK
DESIGN GRAPHICS 2
WINTER 2023
DRAWN BY PERI LITVAK

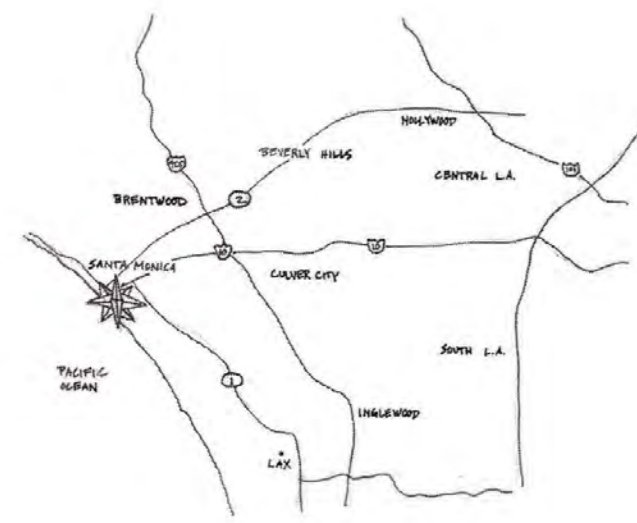


LOCATION MAPS - NTS

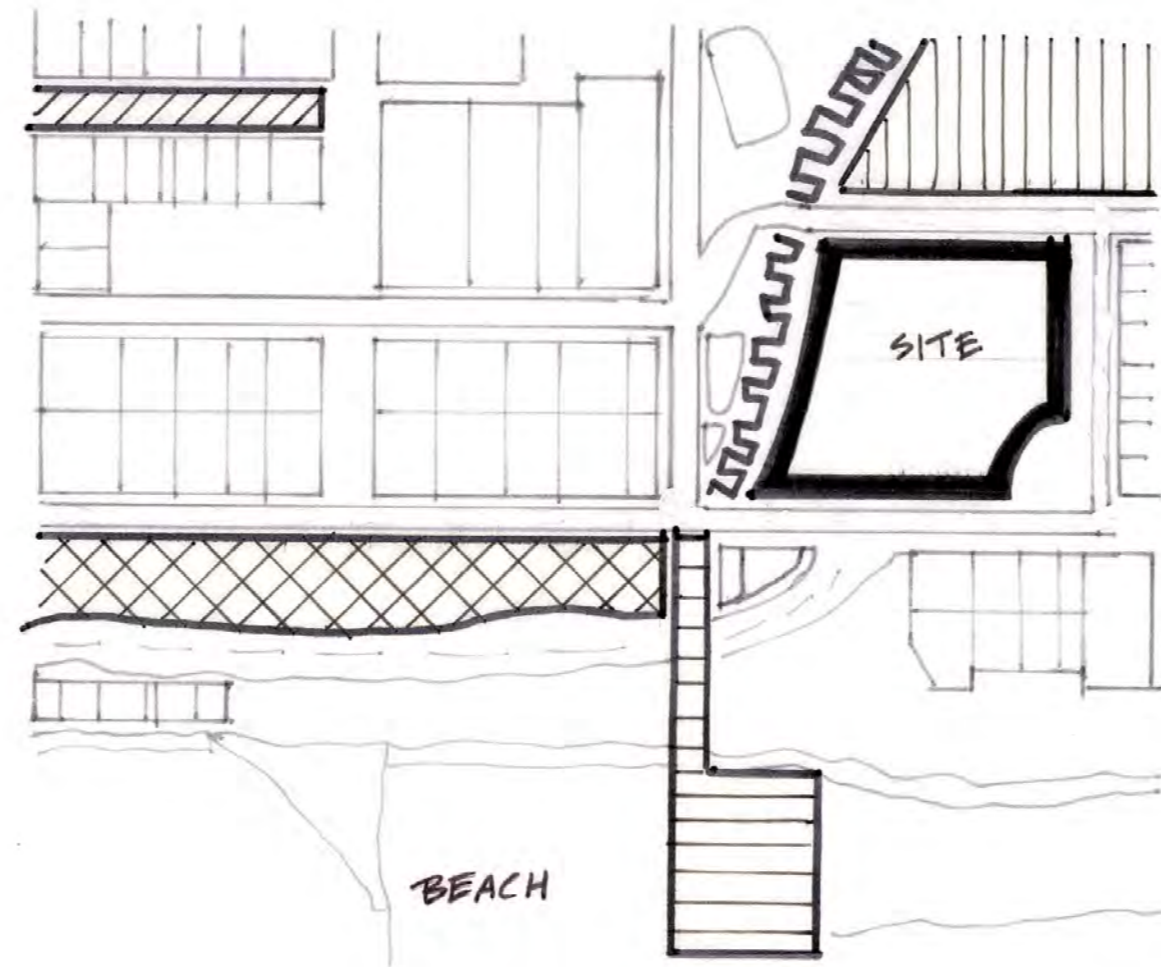


- CONTEXT: LOCAL FOOT TRAFFIC + BARRIERS
- THIRD STREET MALL
 - PALISADES PARK
 - SANTA MONICA PIER
 - CIVIC CAMPUS
 - STATE ROUTE 1

NTS

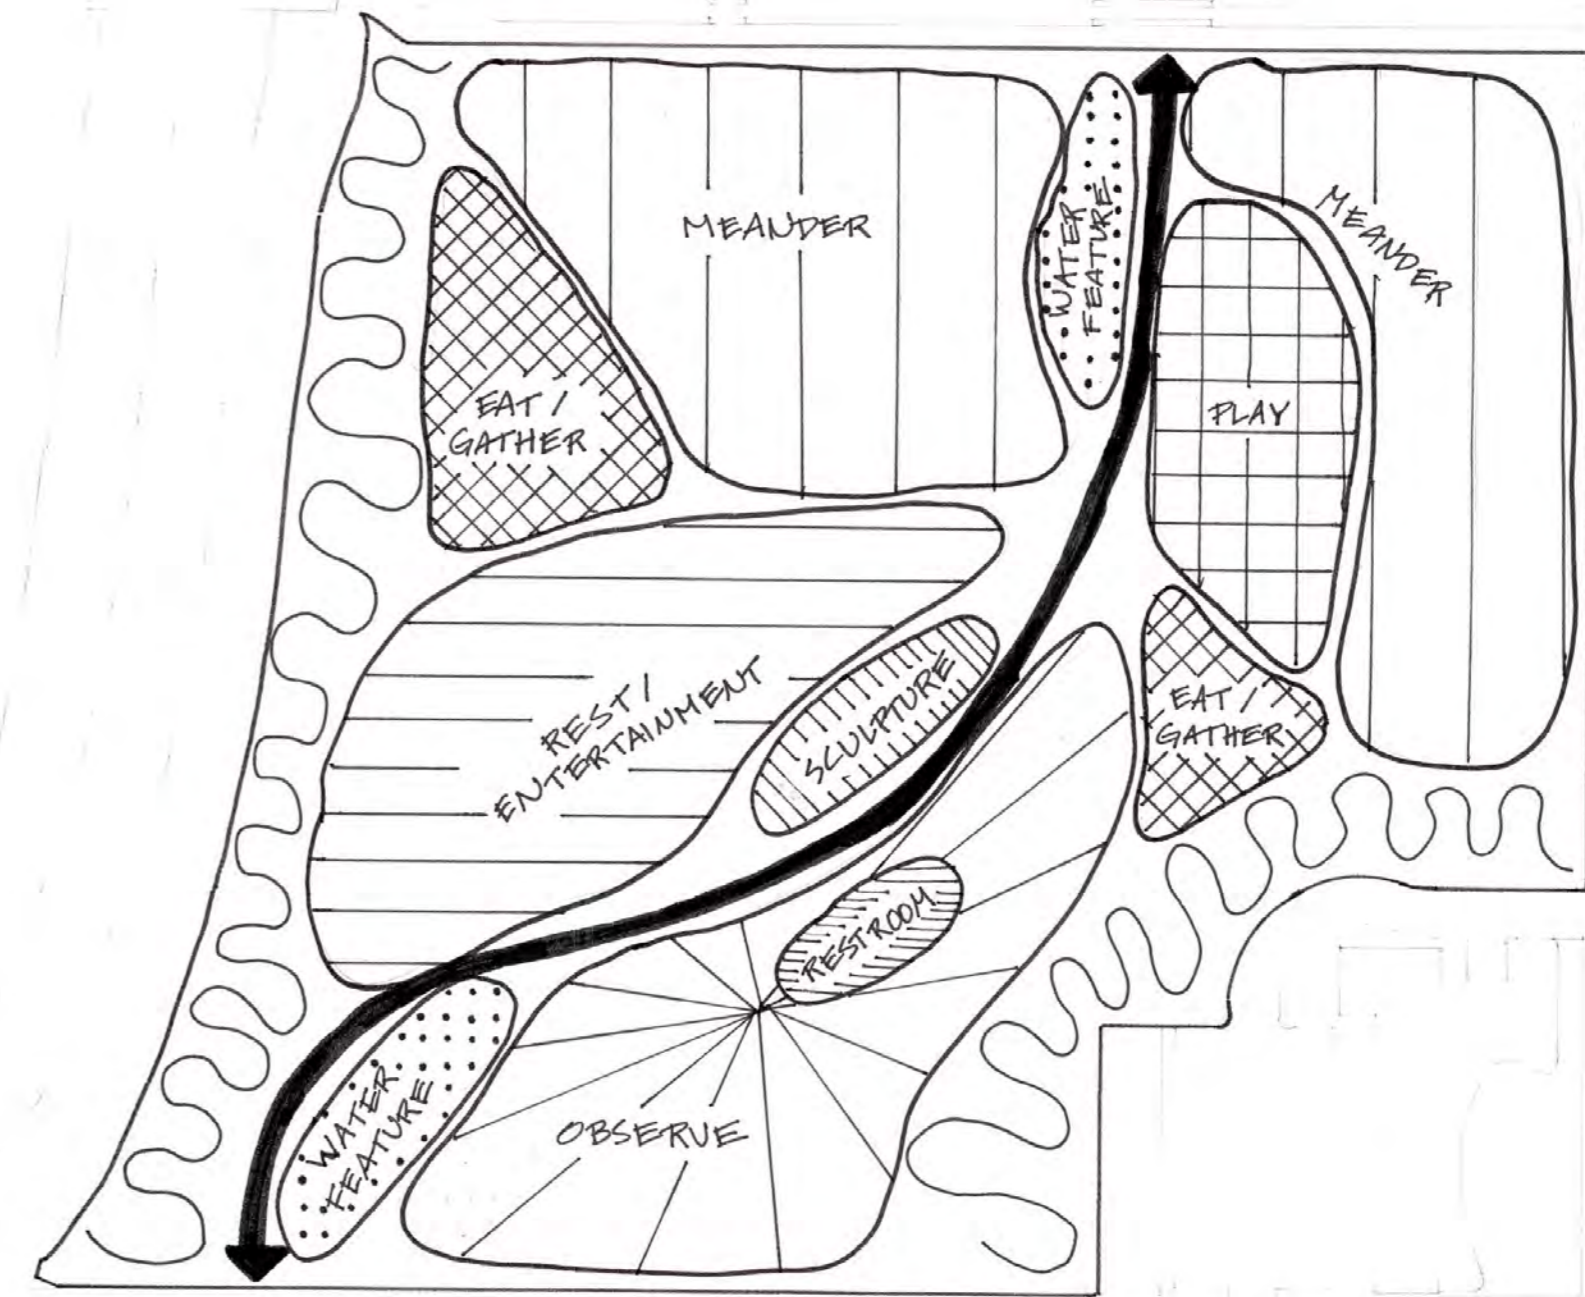


CONCEPT DIAGRAM

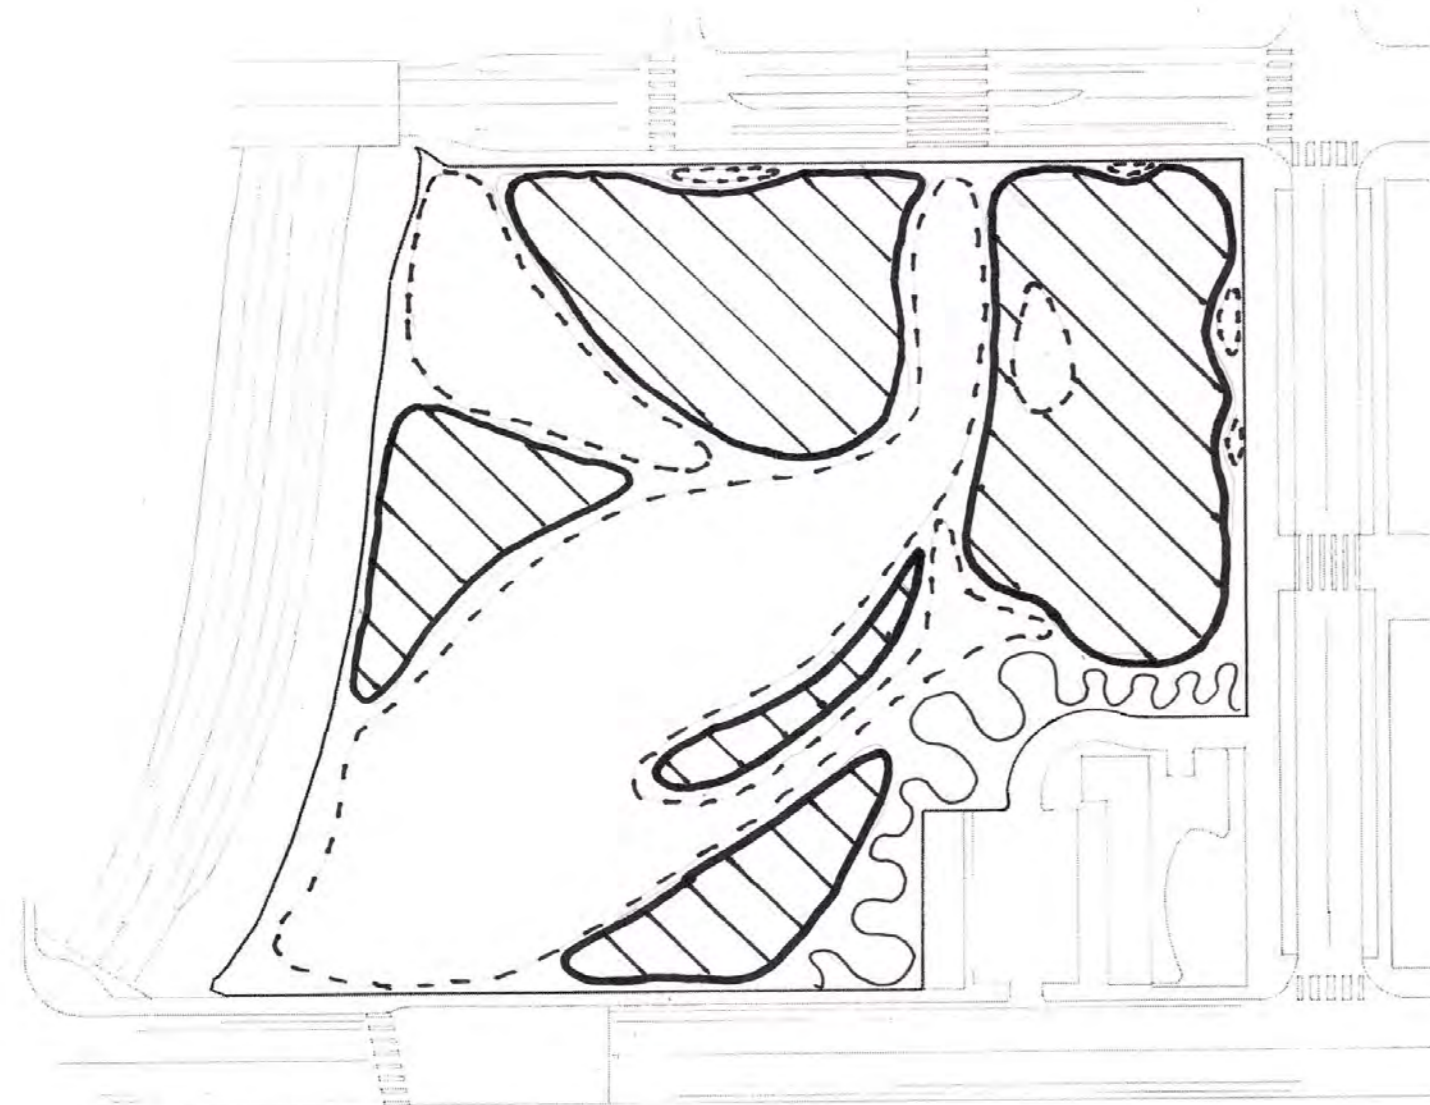


EXPOSED VS. ENCLOSED SPACES

- EXPOSED
- ENCLOSED

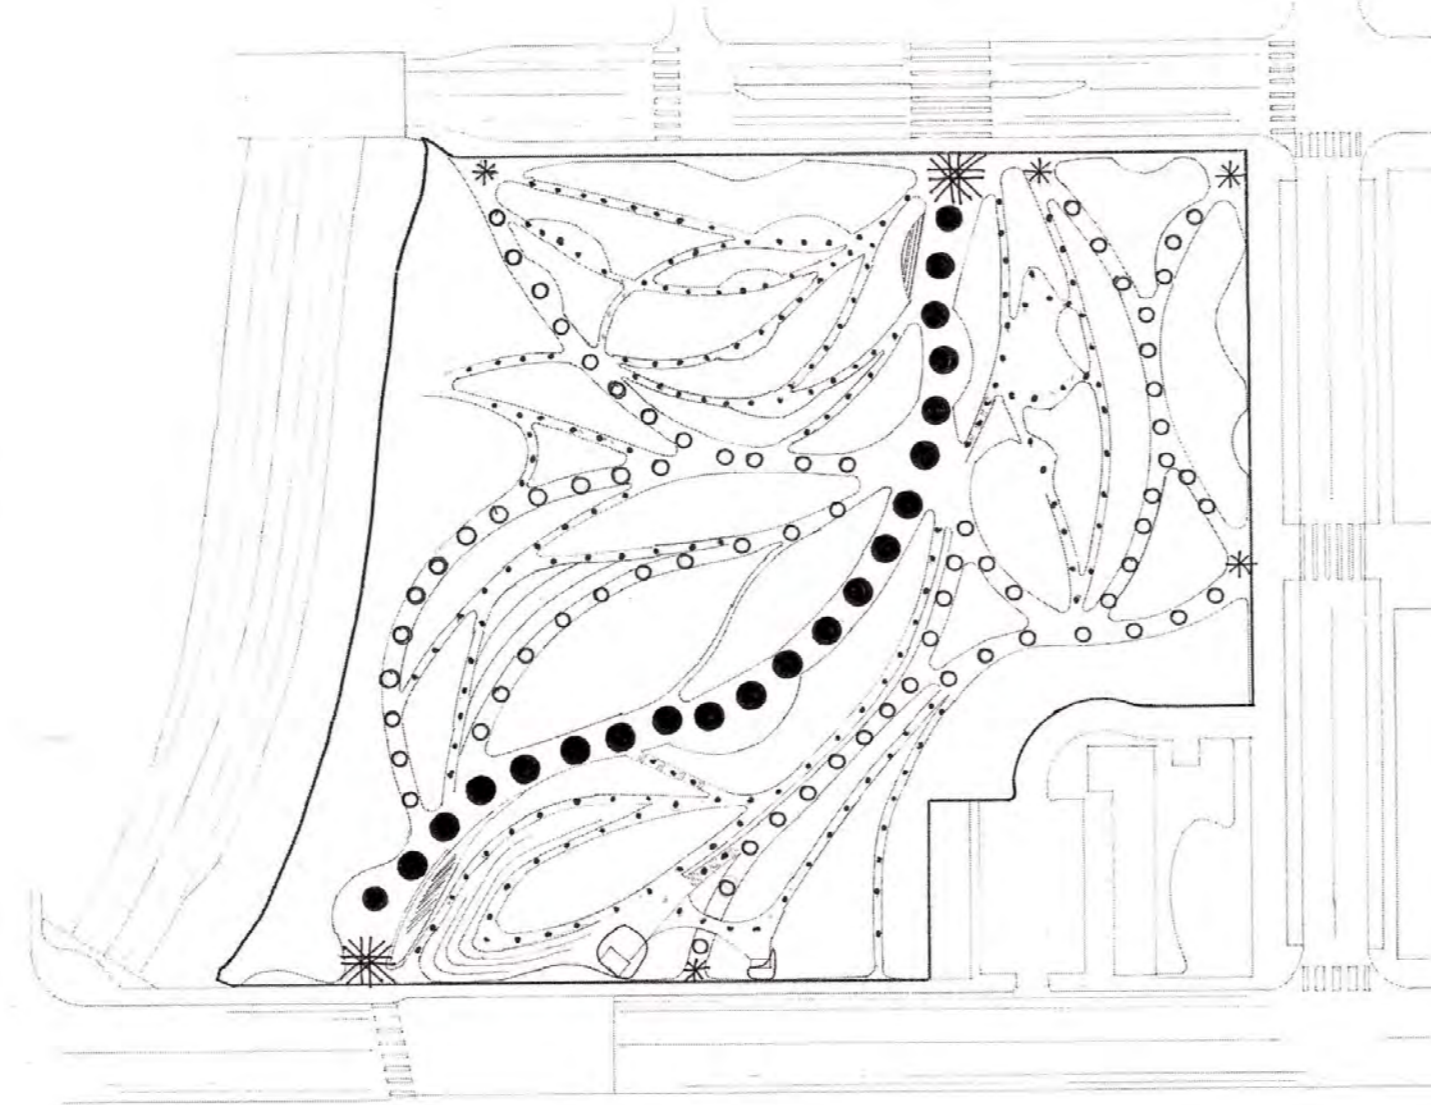

PEDESTRIAN CIRCULATION

- PRIMARY PEDESTRIAN CIRCULATION
- SECONDARY PEDESTRIAN CIRCULATION
- TERTIARY PEDESTRIAN CIRCULATION
- PRIMARY ACCESS POINT
- SECONDARY ACCESS POINT

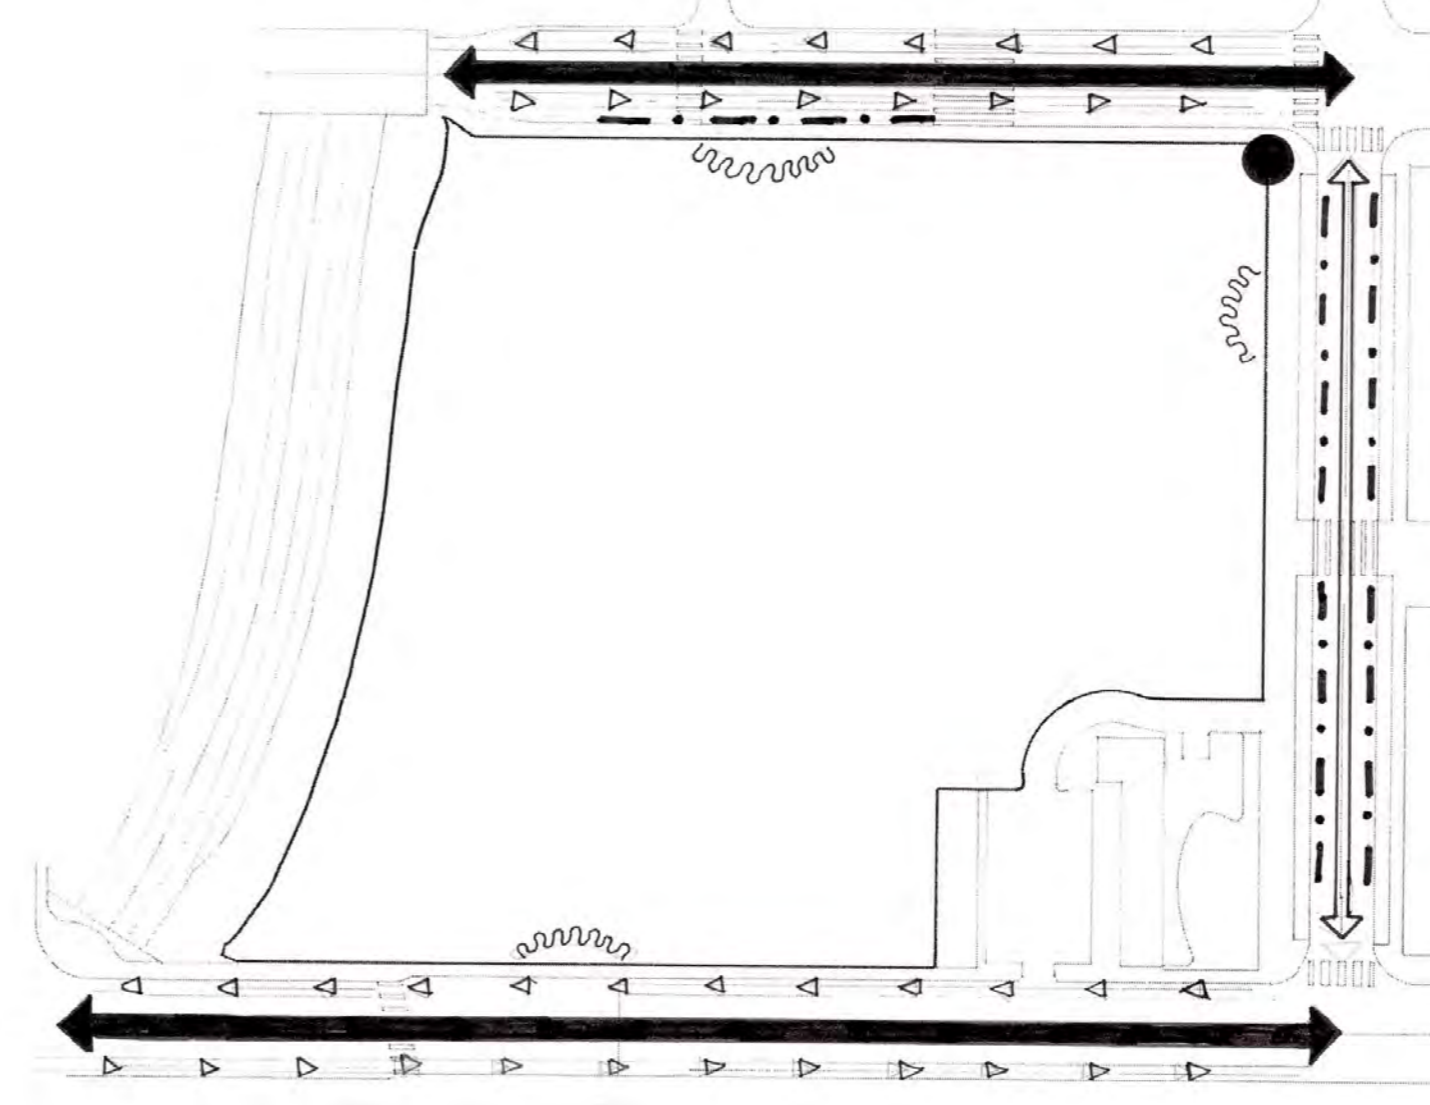

VEHICULAR CIRCULATION



- PRIMARY VEHICULAR CIRCULATION
- SECONDARY VEHICULAR CIRCULATION
- METERED PARKING
- BIKE LANE
- BIKE RACKS
- BUS STOP



SPECIAL INTEREST TREES

- PROTECTED FILIX TREE
- CALIFORNIA NATIVE TREE
- FLOWERING TREE

SITE ANALYSIS

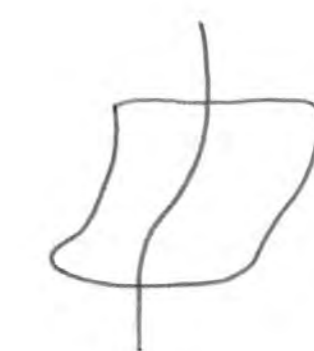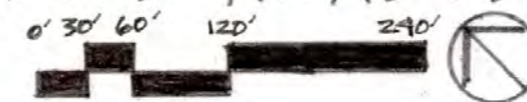

TONGVA PARK
 DESIGN GRAPHICS 2
 WINTER 2023
 DRAWN BY PERI LITVAK



ILLUSTRATIVE PLAN : B+W
0' 10' 20' 40' 80'





TONGVA PARK
DESIGN GRAPHICS 2
WINTER 2023
DRAWN BY PERI LITVAK



ILLUSTRATIVE PLAN: COLOR



TONGVA PARK
DESIGN GRAPHICS 2
WINTER 2023
DRAWN BY PERI LITVAK

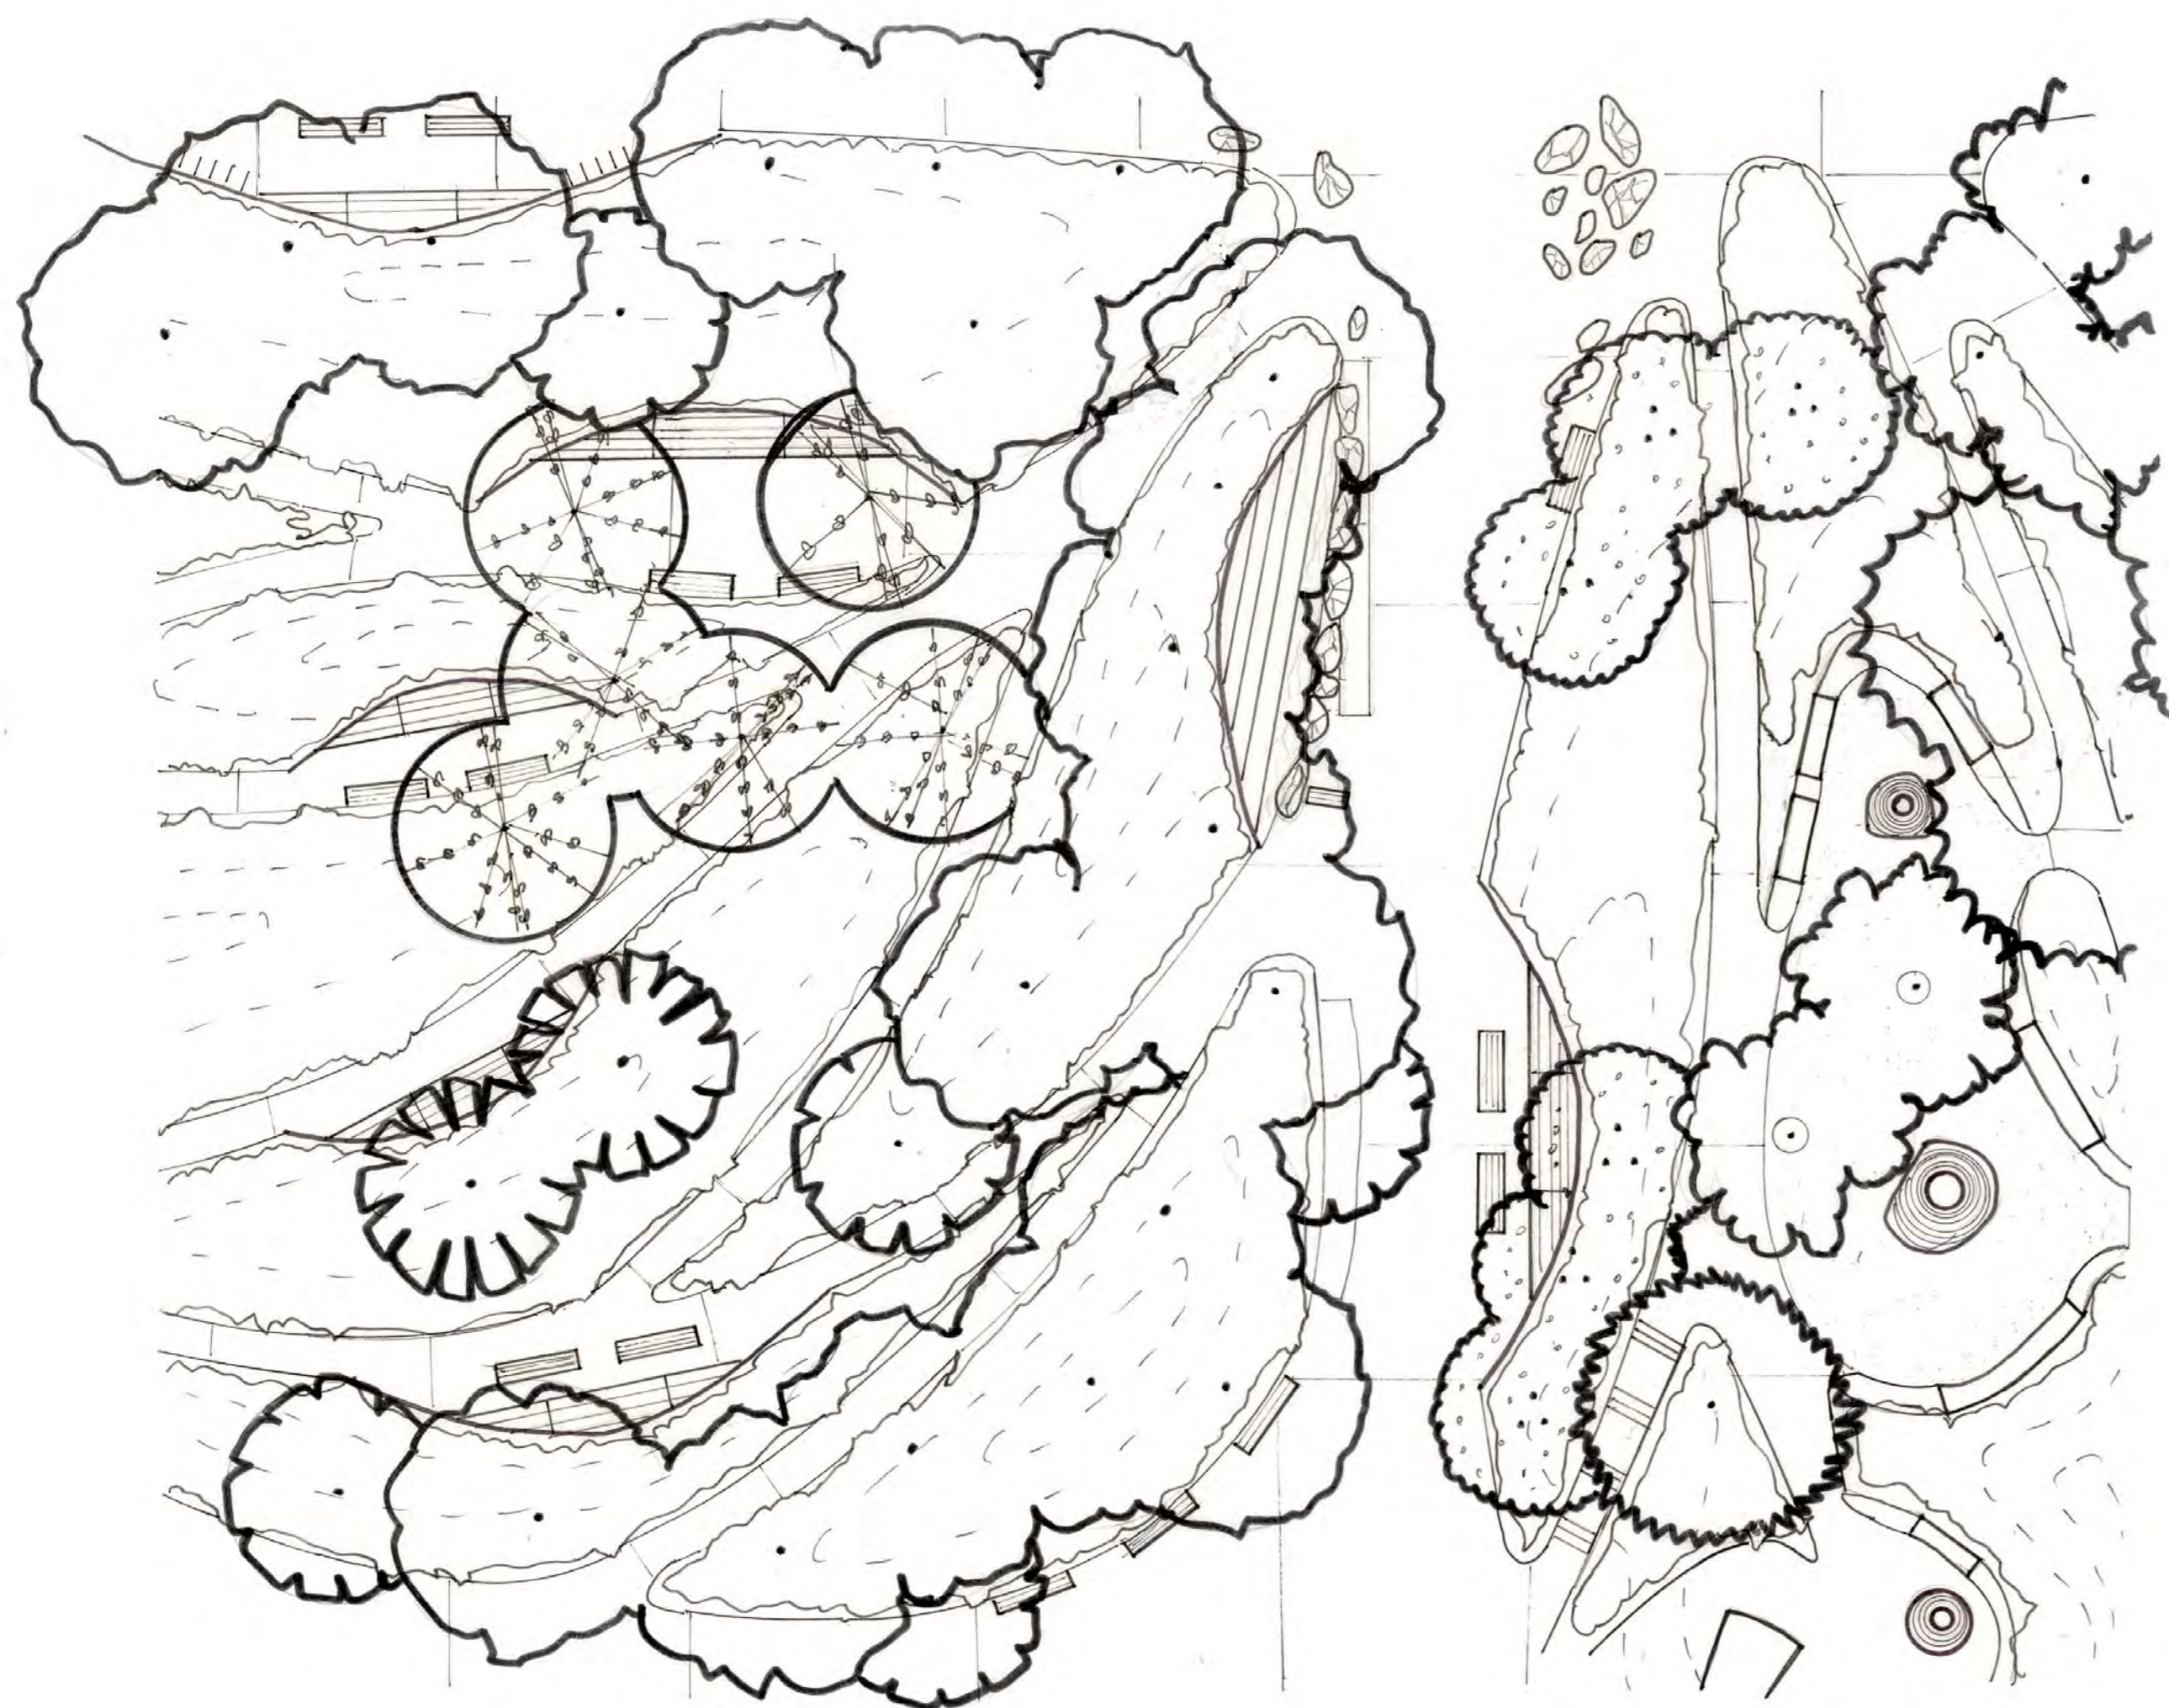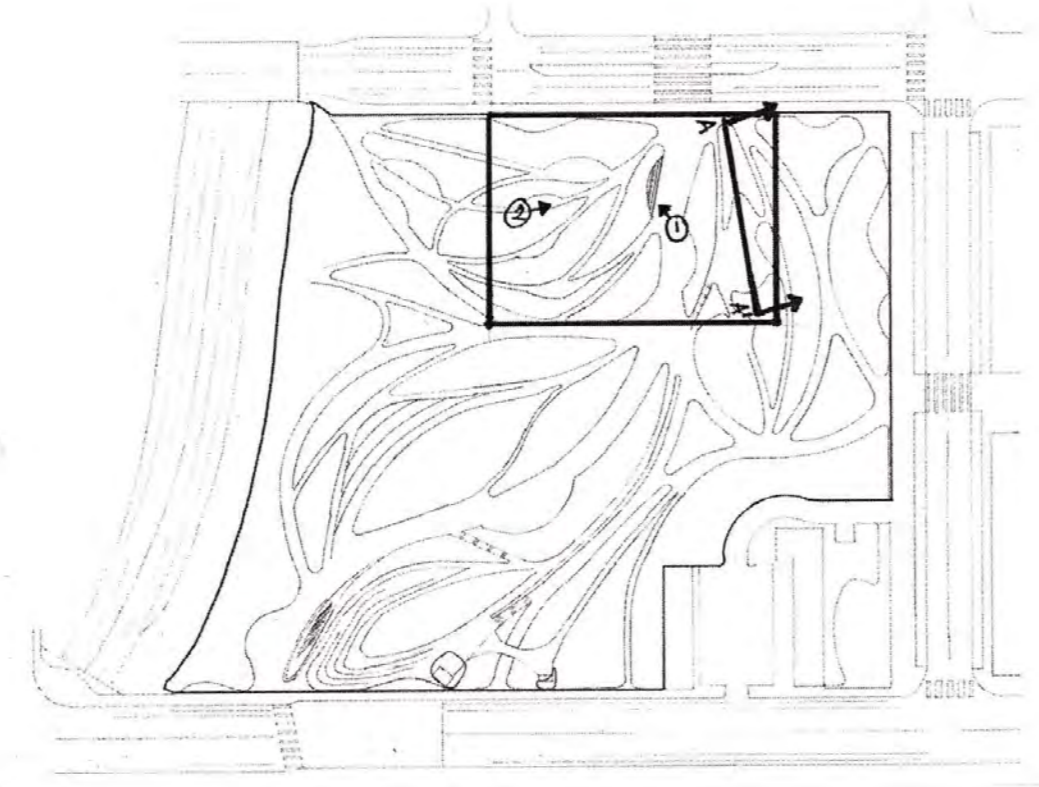

ENLARGEMENT
0' 5' 10' 20' 40'



PERSPECTIVE SKETCHES
NTS



TONGVA PARK
DESIGN GRAPHICS 2
WINTER 2023
DRAWN BY PERI LITVAK