


**MELNITZ STAIRS
REDEVELOPMENT**

ANN BUI
LANDSCAPE DESIGN 2 - WINTER 2023
INSTRUCTOR: JIM SMITH

LOCATION MAPS




SITE ANALYSIS

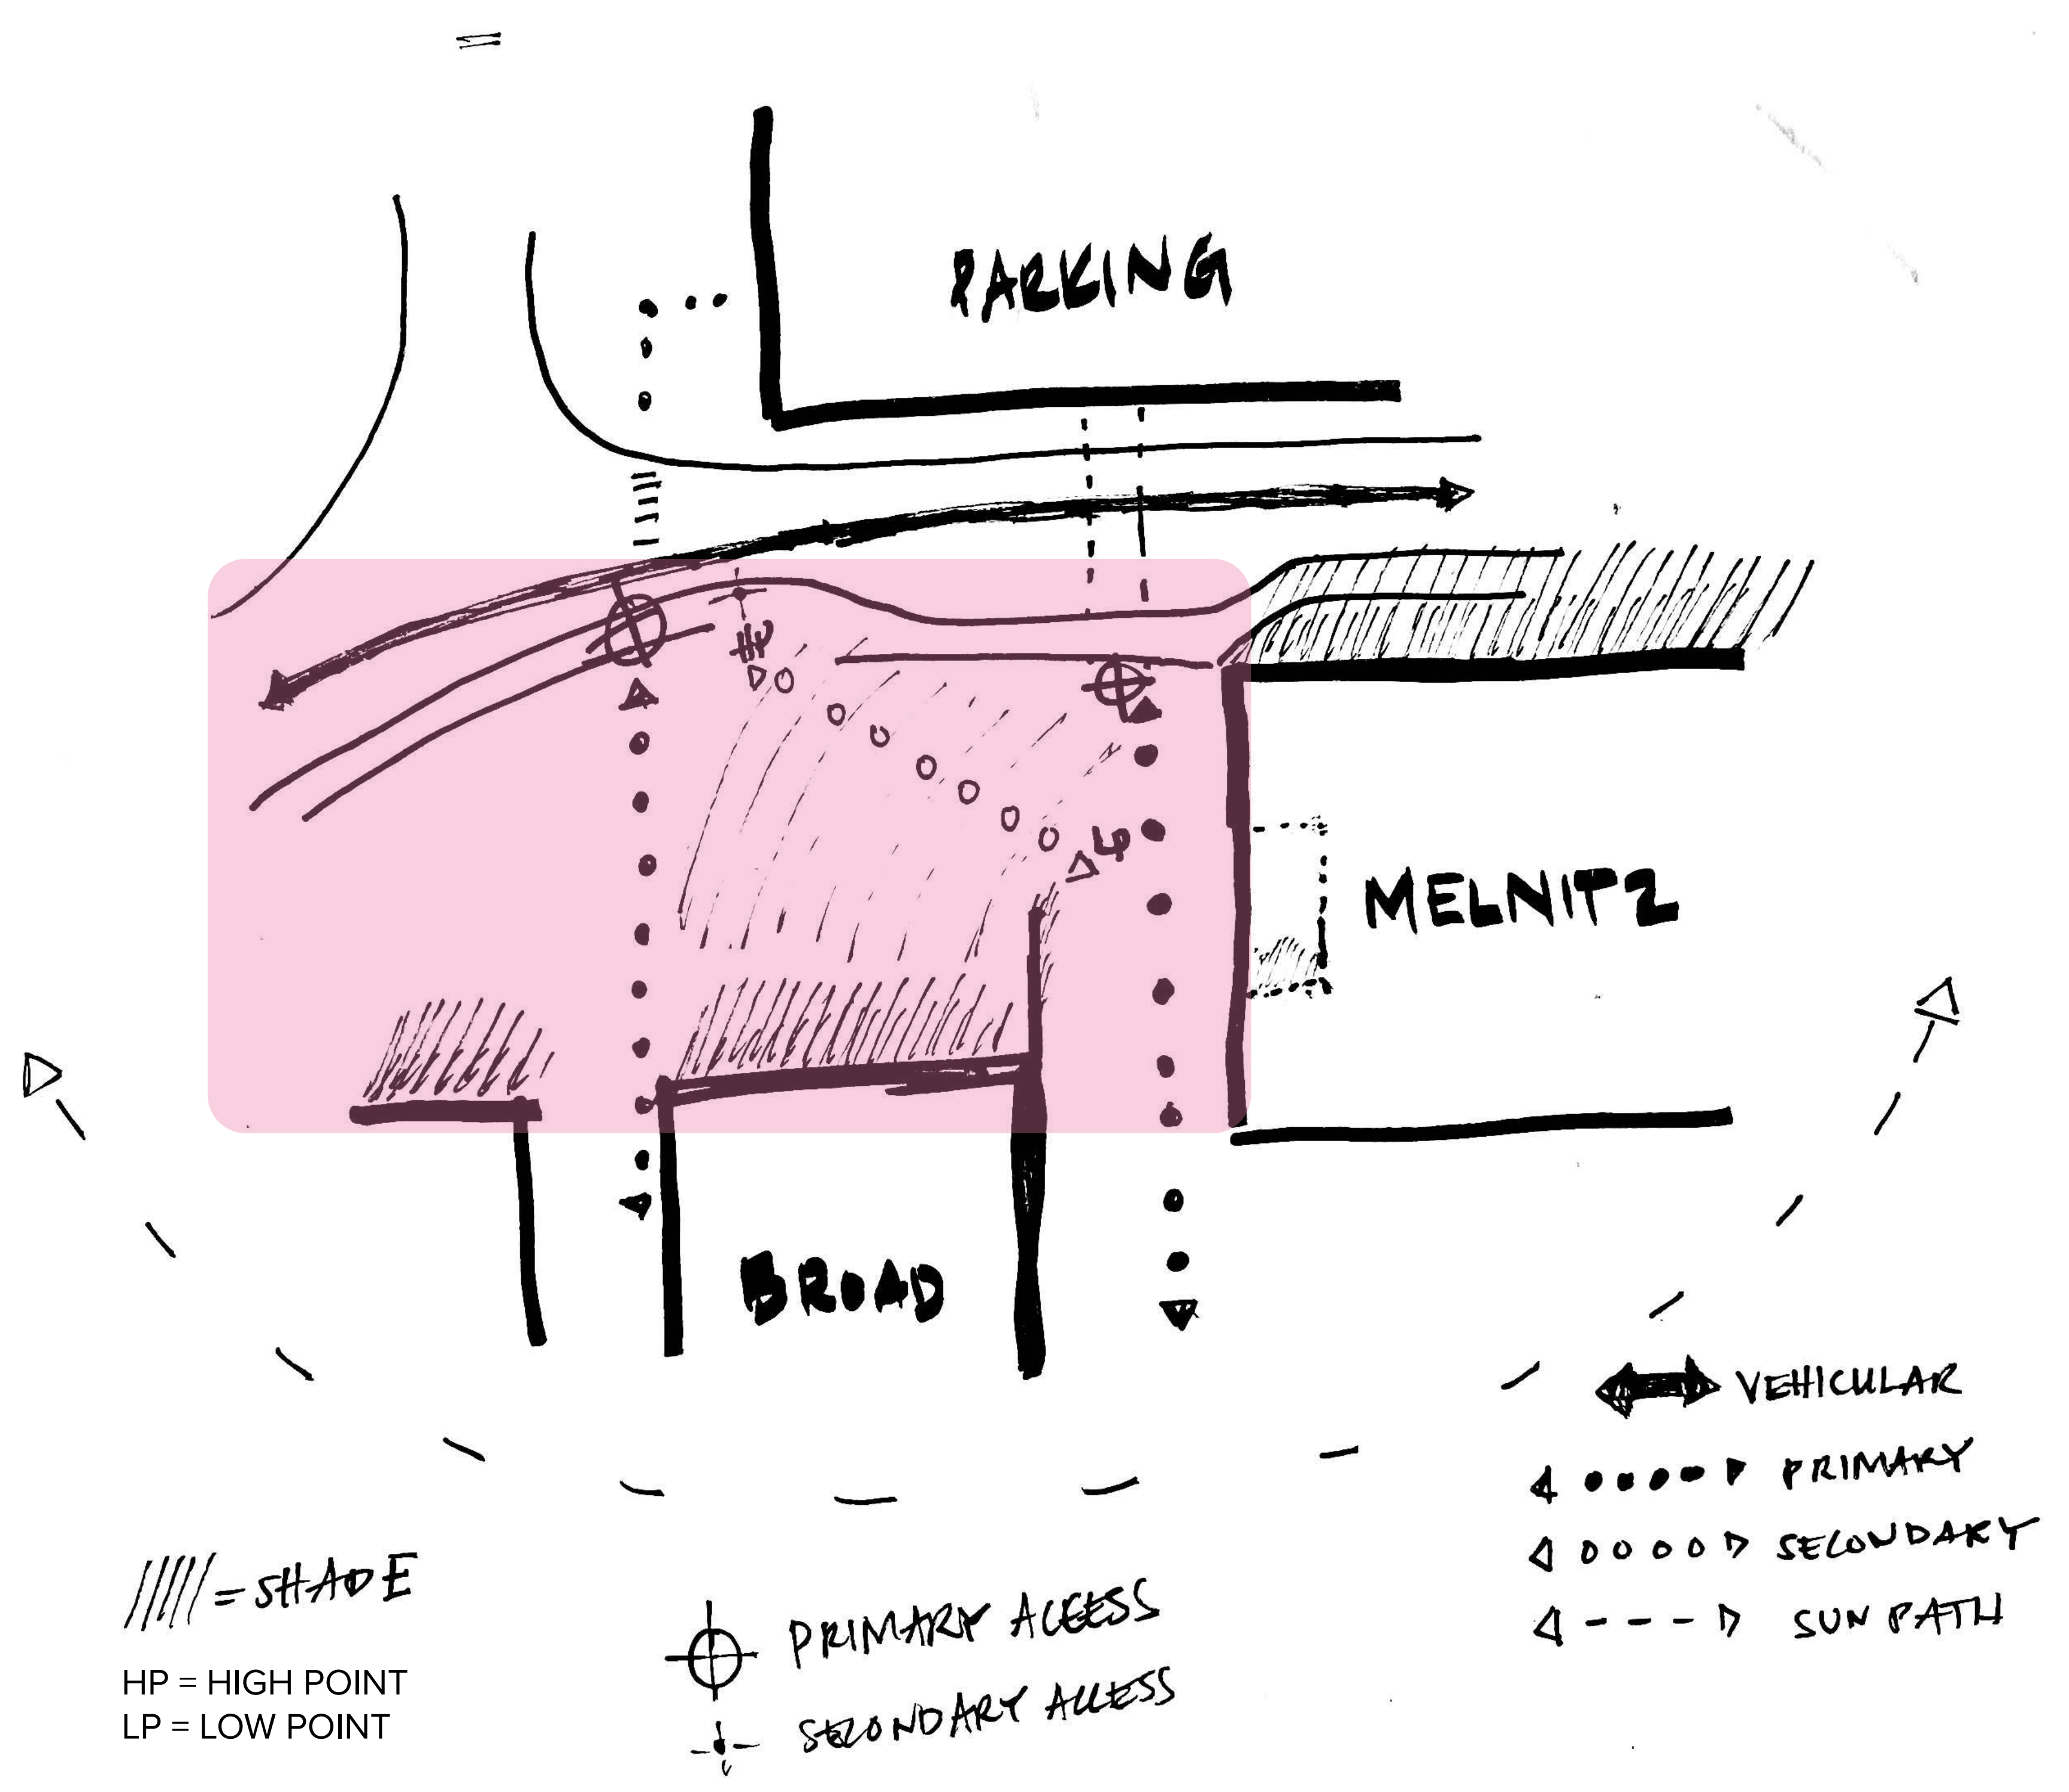


SITE ANALYSIS


ANN BUI
LD 2 - WINTER 2023

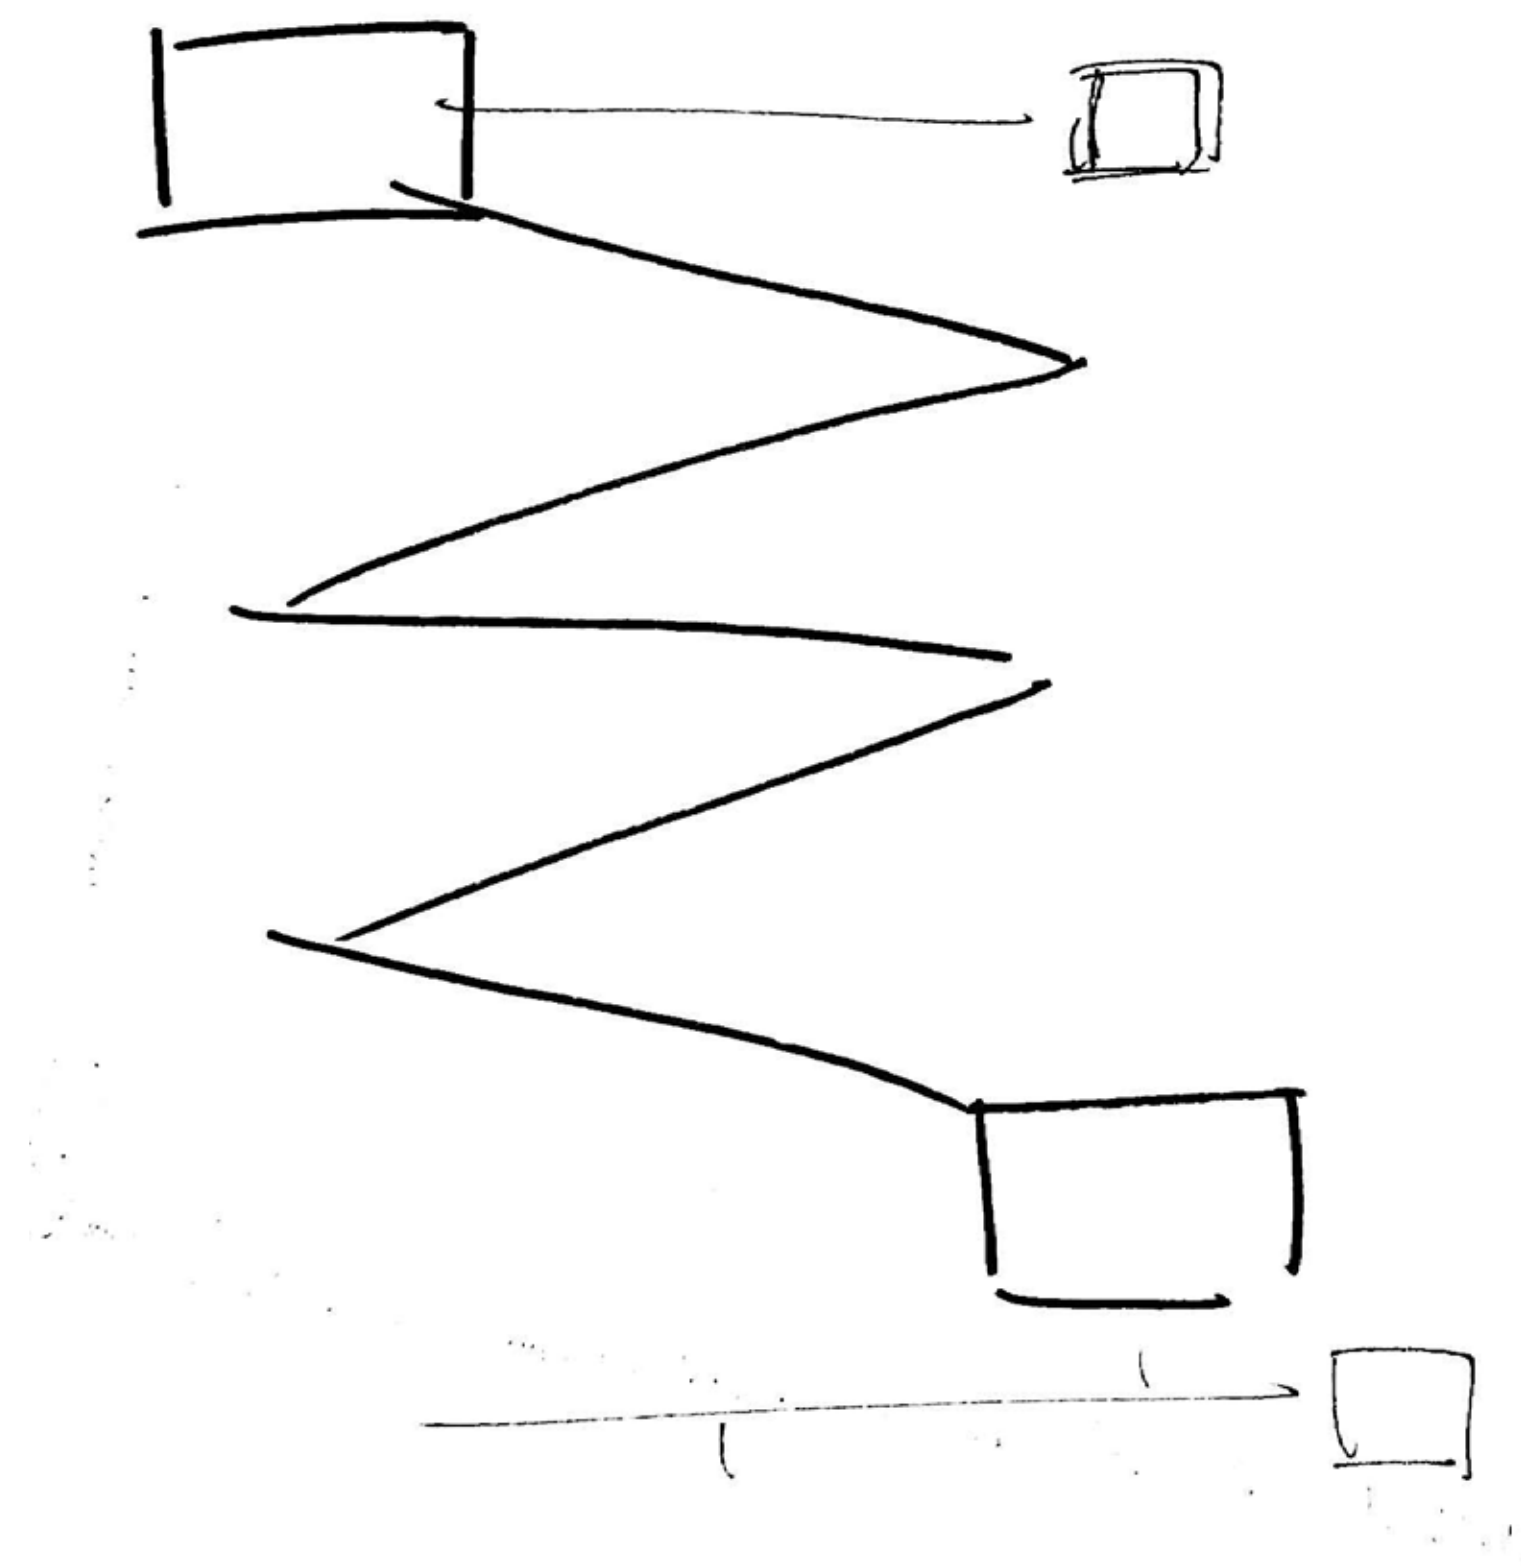

**CONCEPT 1
ZIG-ZAG SLOW PATH**

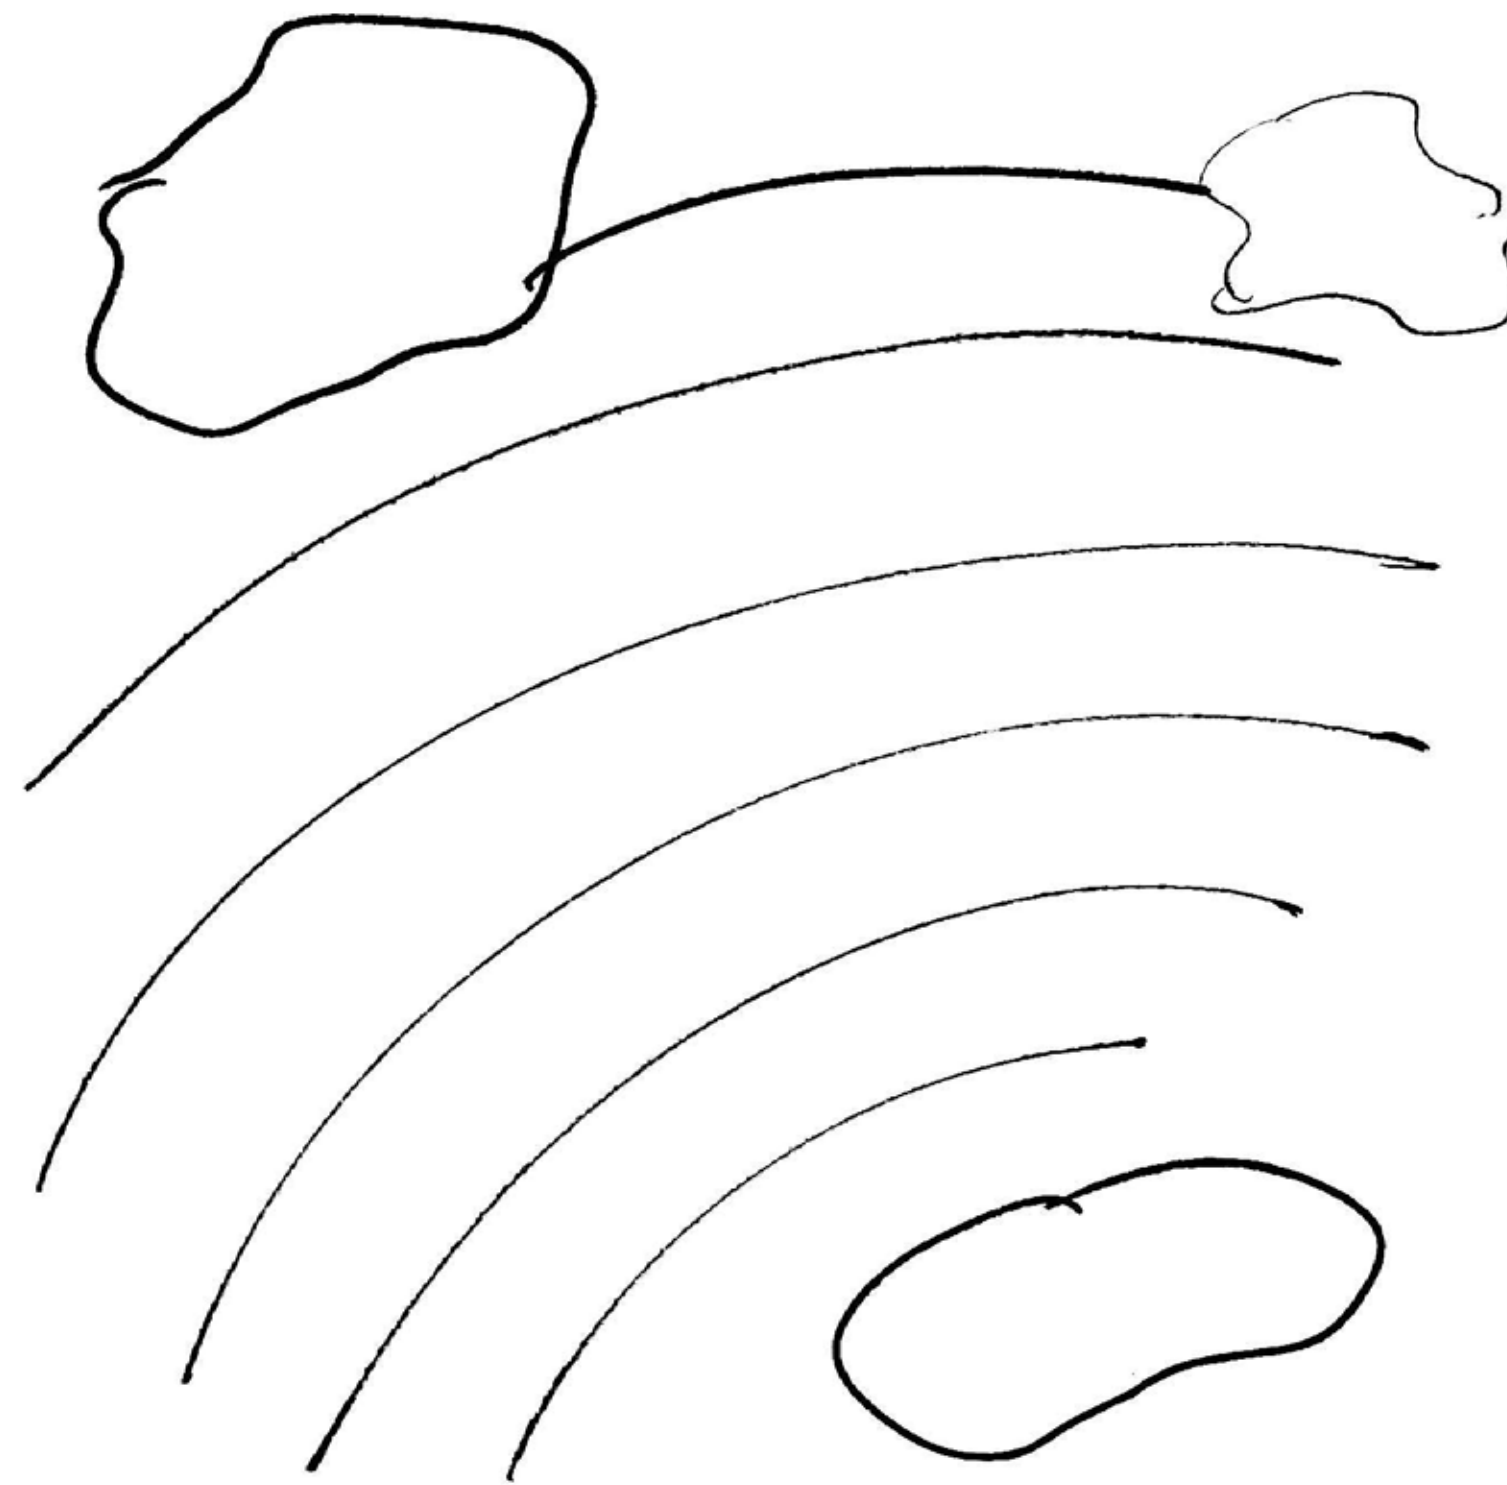


**CONCEPT 2
AMPHITHEATER**

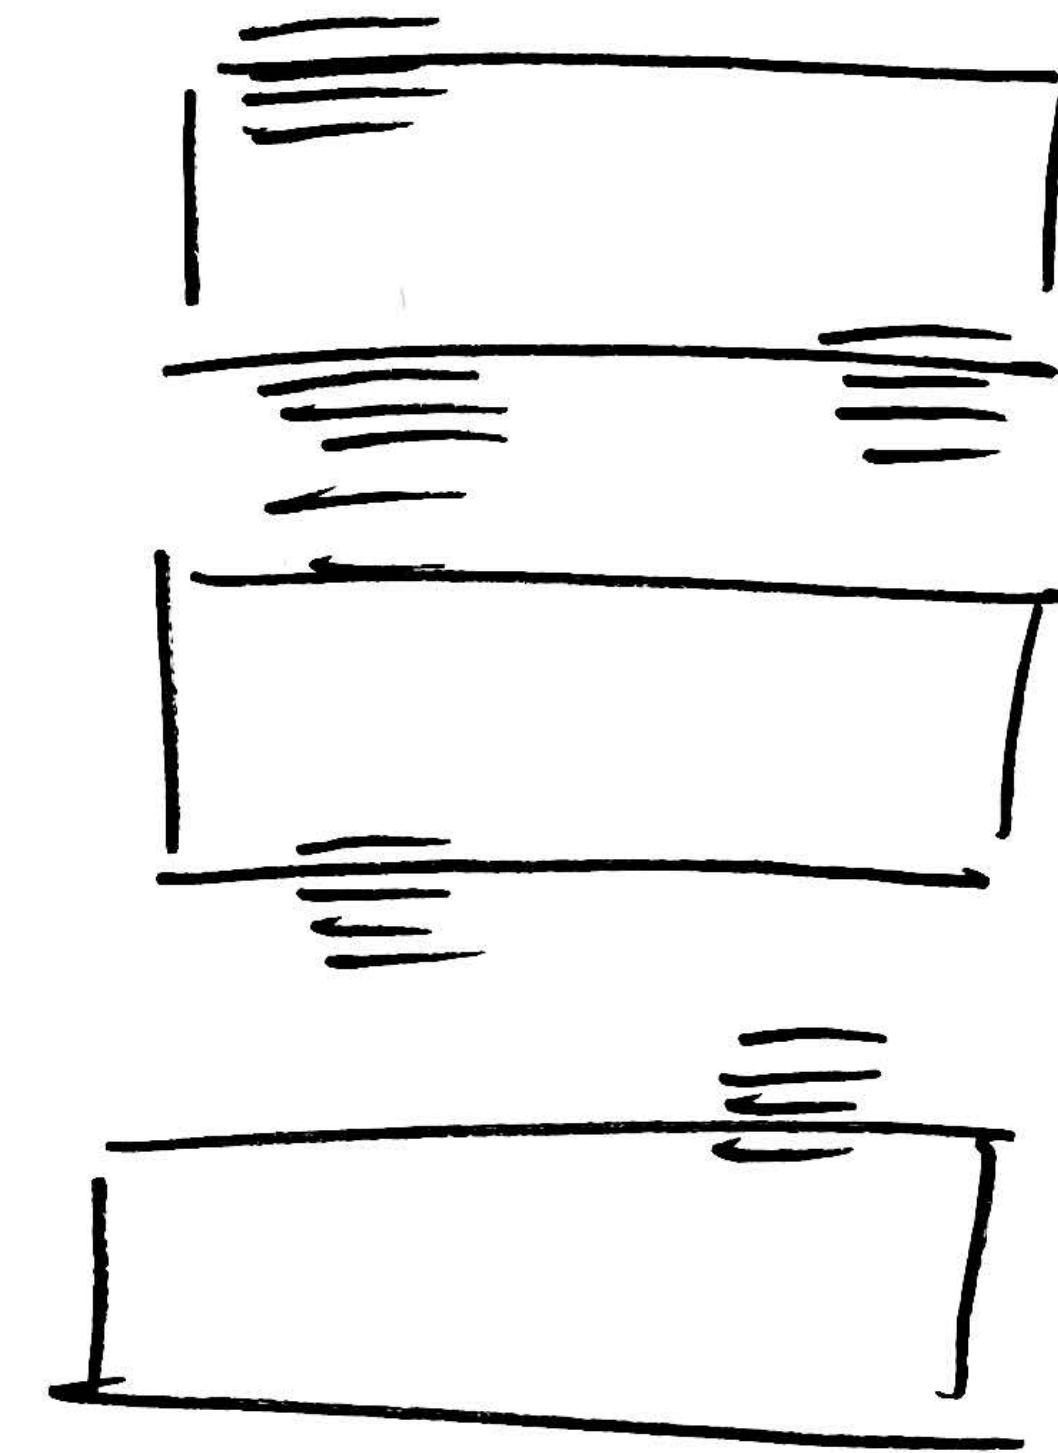



**CONCEPT 3
TERRACED**

THREE CONCEPTS

ANN BUI
LD 2 - WINTER 2023




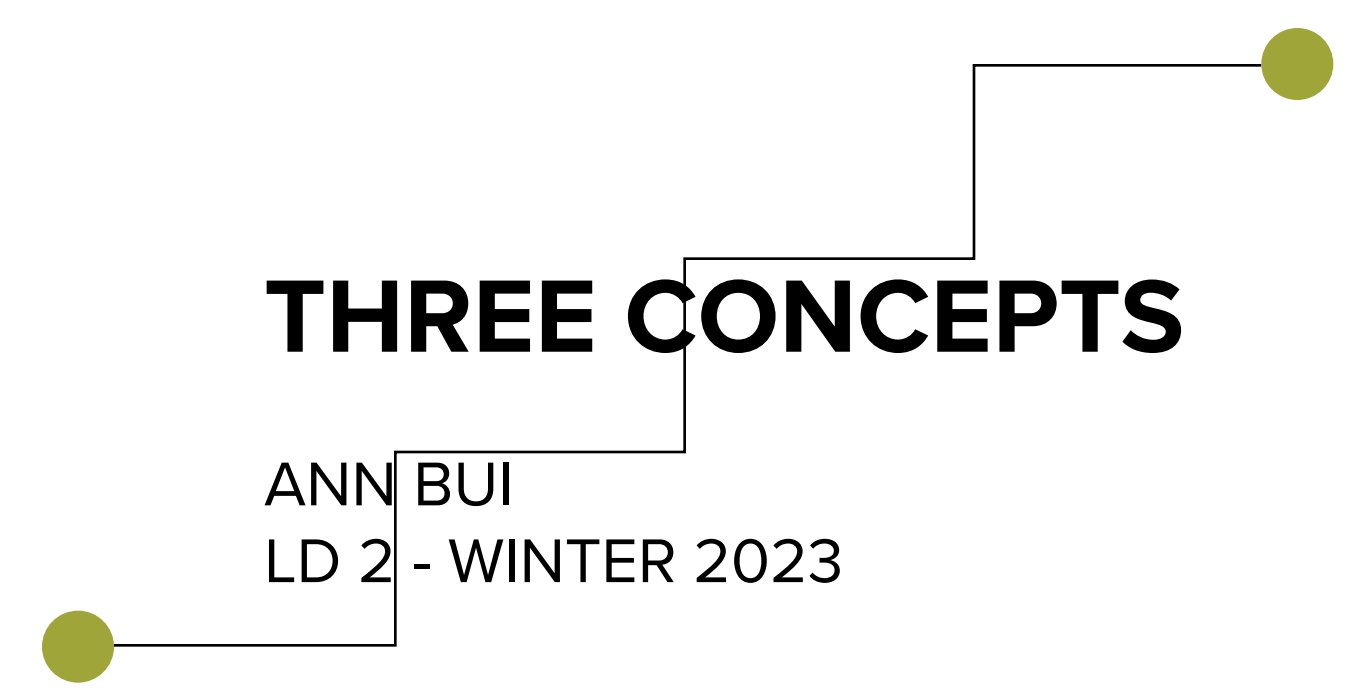


- MEET UP LOCATION
- NORTH ENTRANCE
- OUTDOOR ART EXHIBIT (ART WALK)
- THEATER RECEPTION
- CONVERSATION SPACE (BEFORE GOING TO PARKING STRUCTURE)

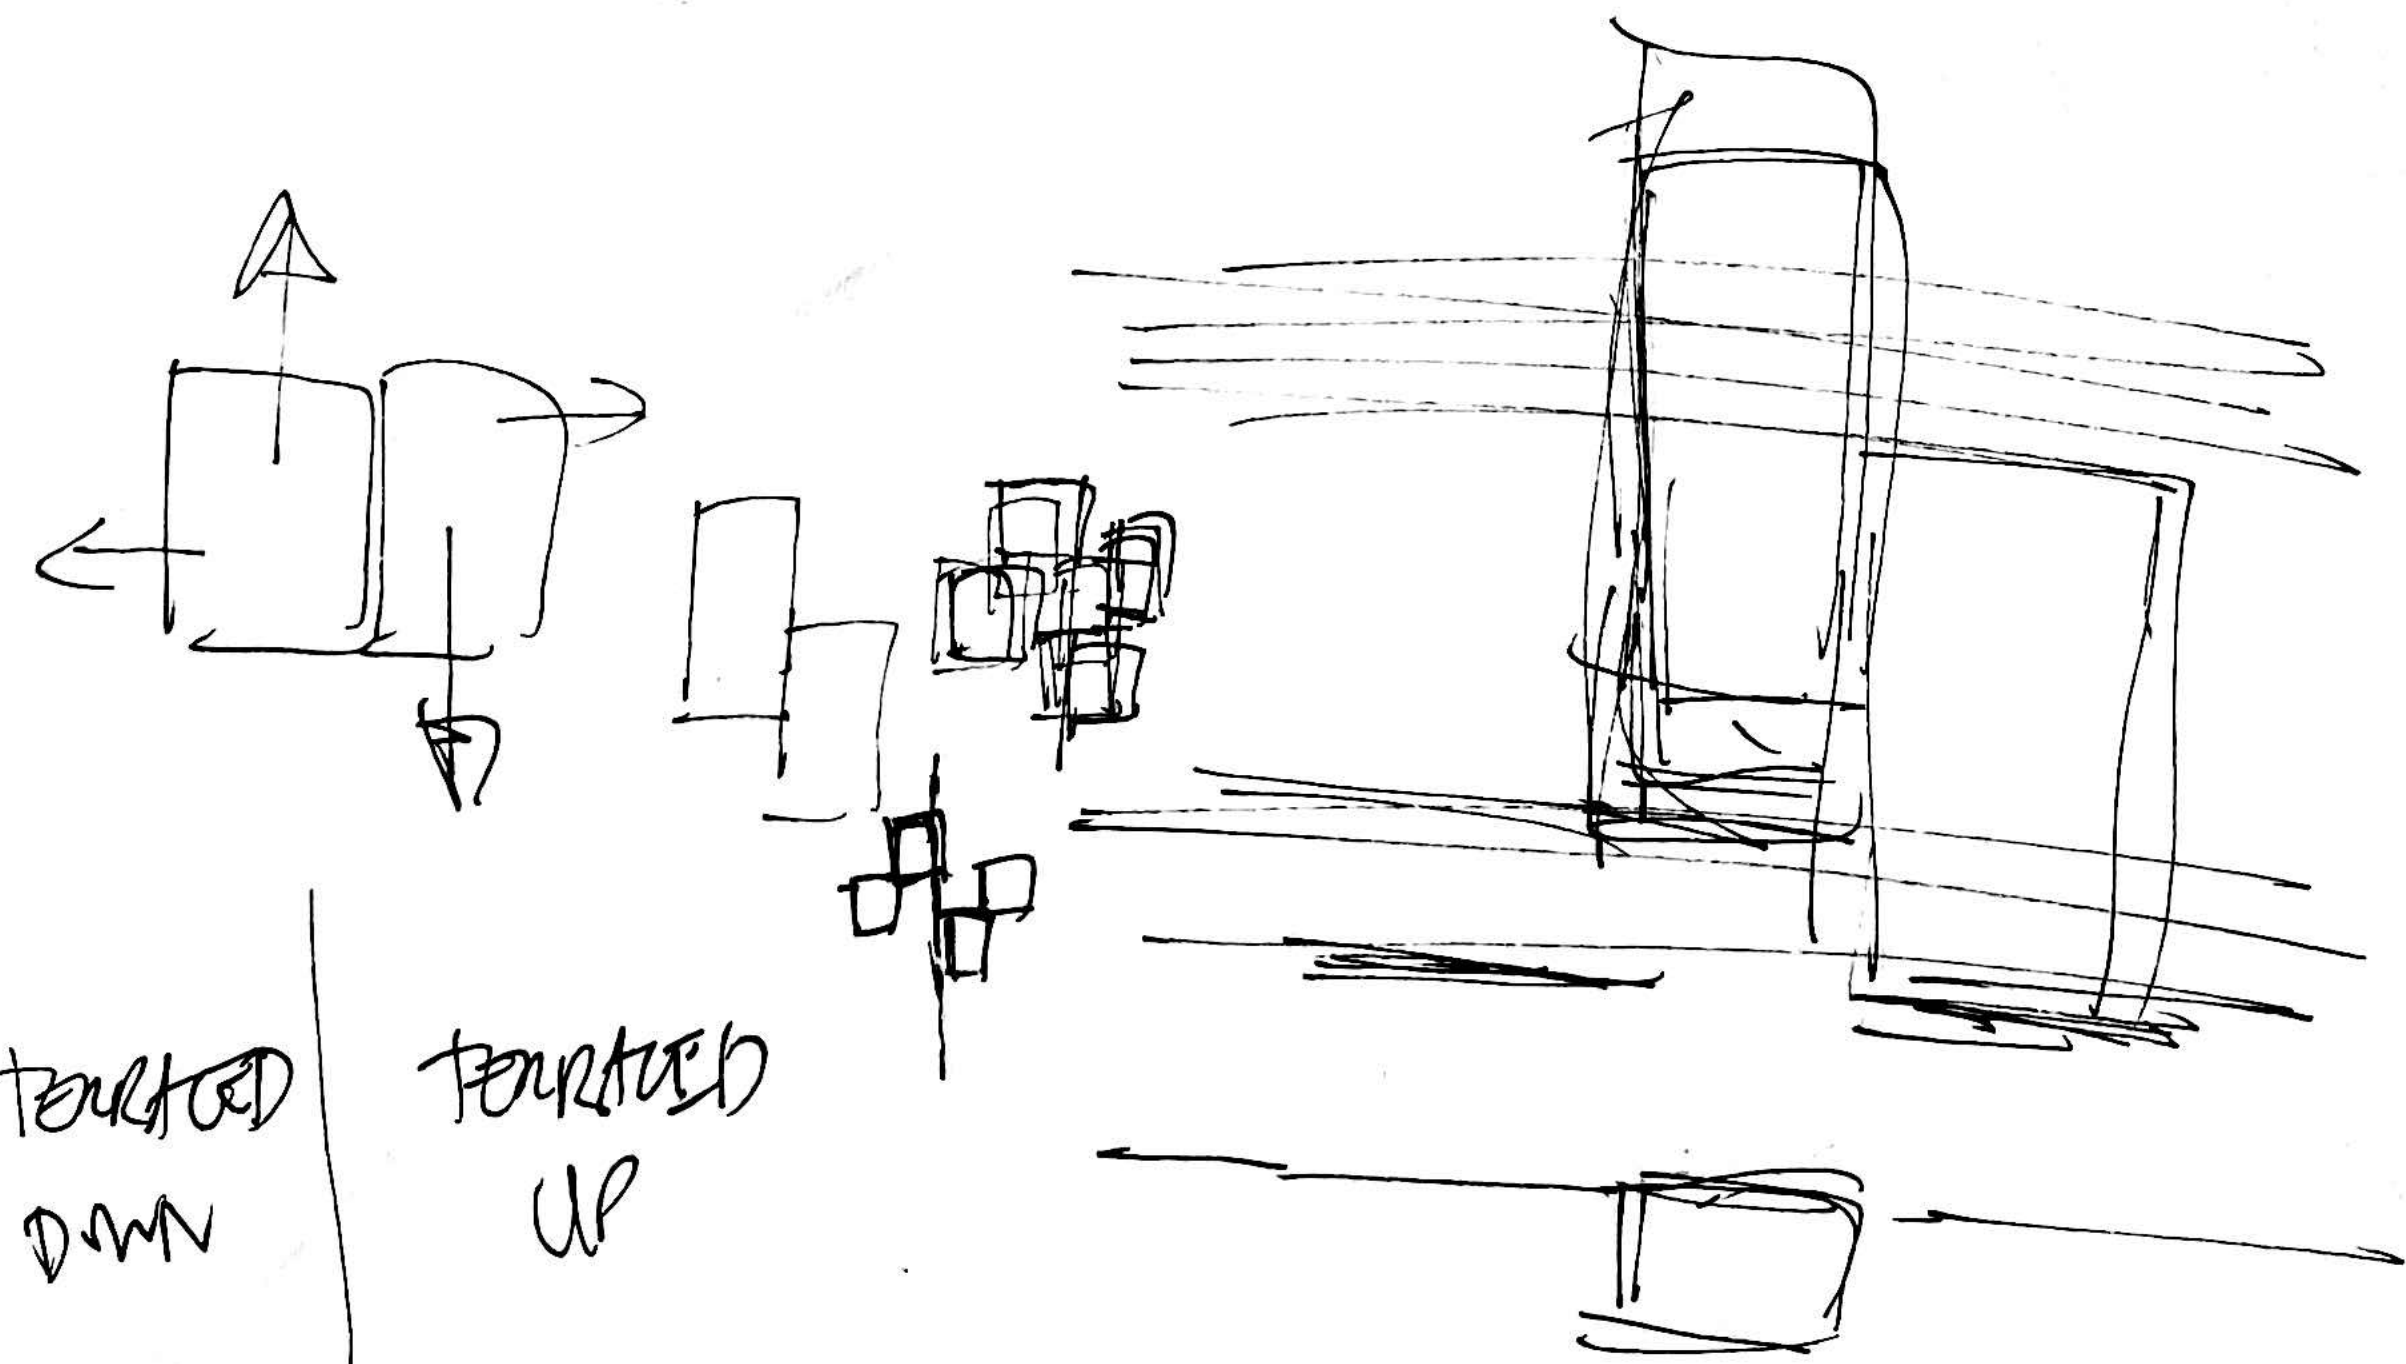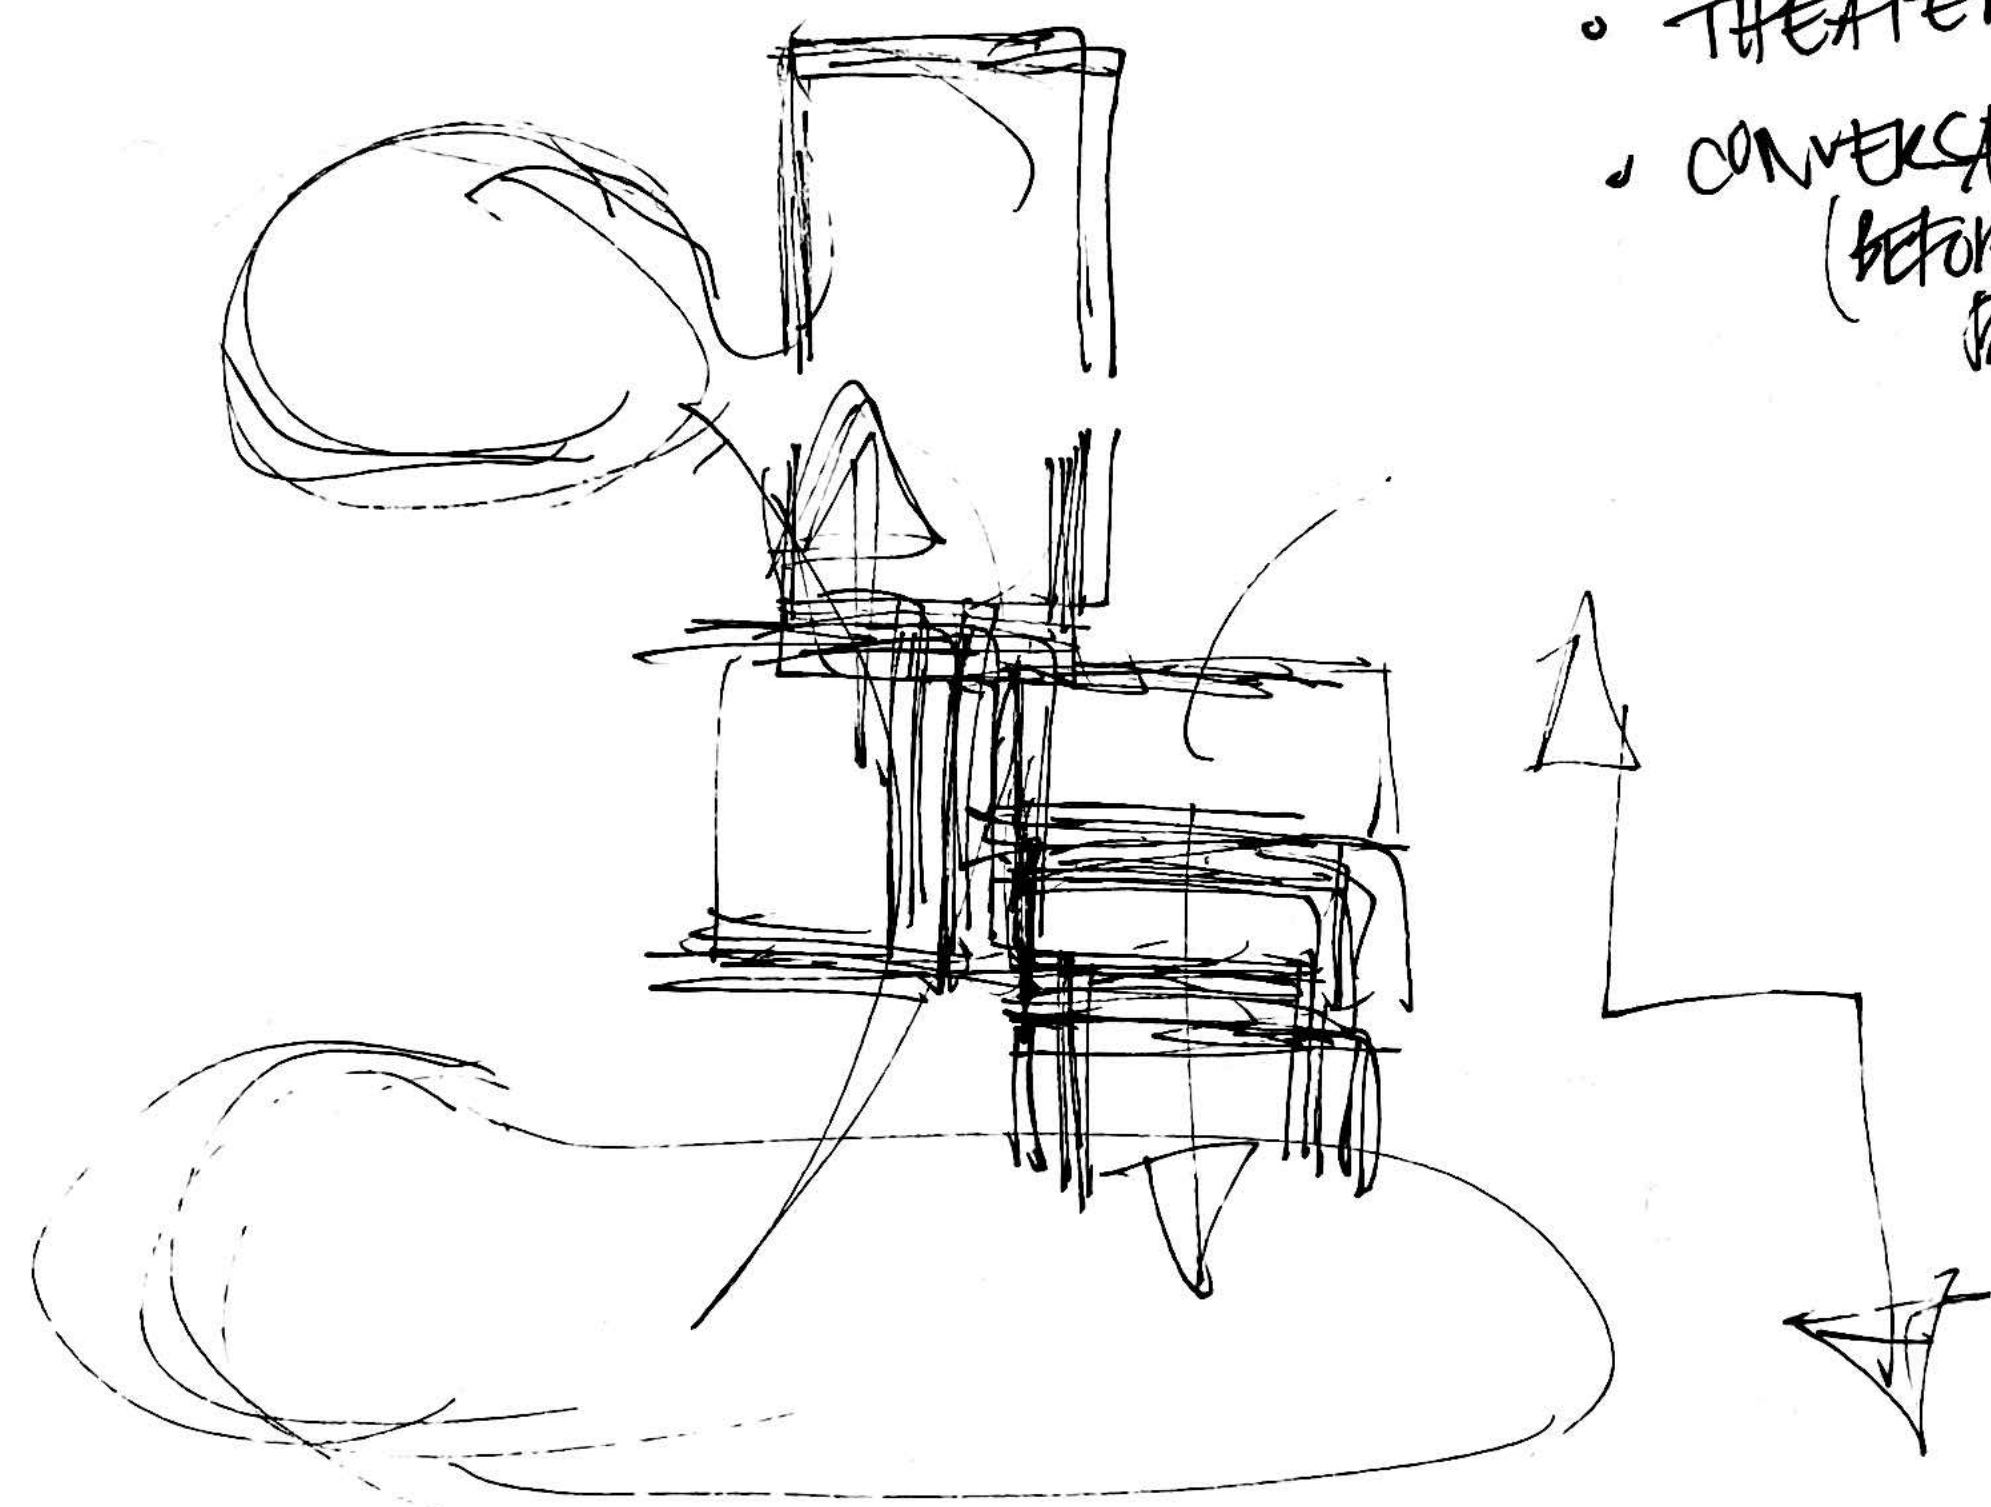


TOUCHED DOWN | TOUCHED UP

SLIDING DISK.
SHIFTING PLATES/PLANES

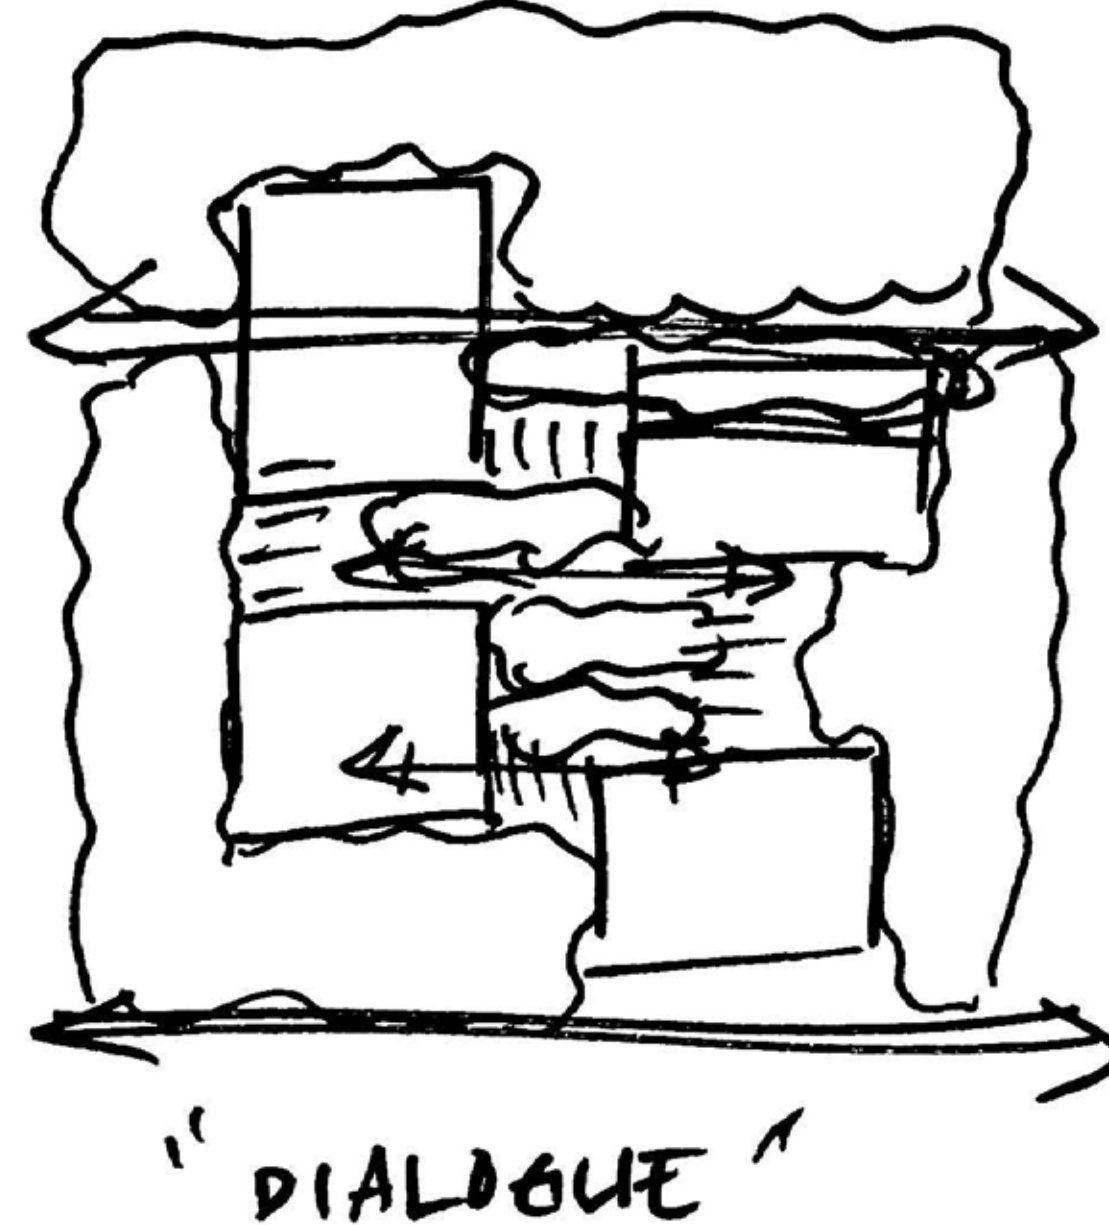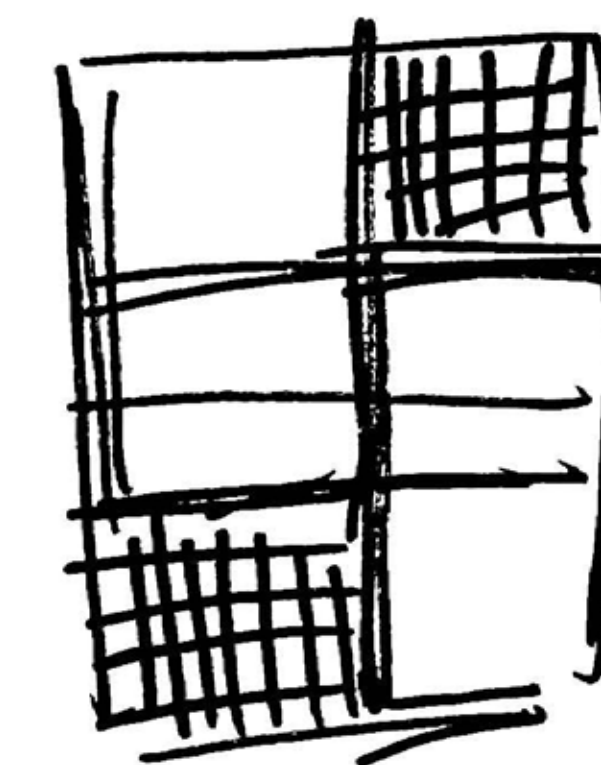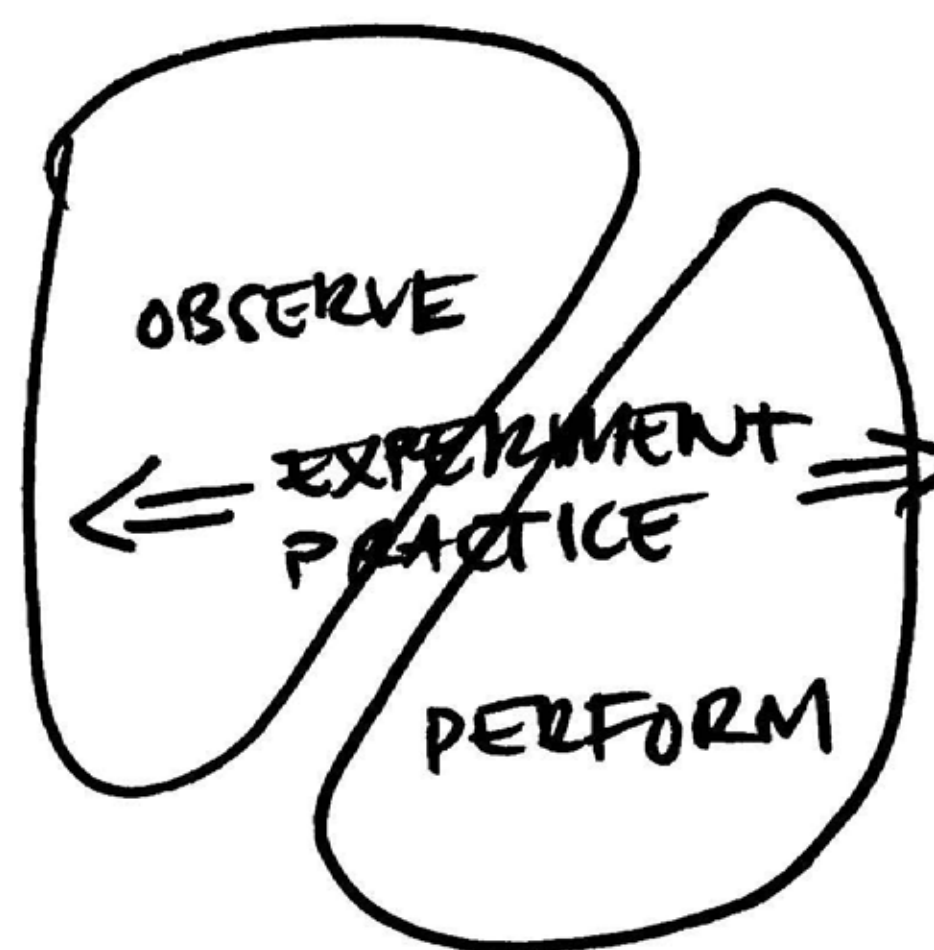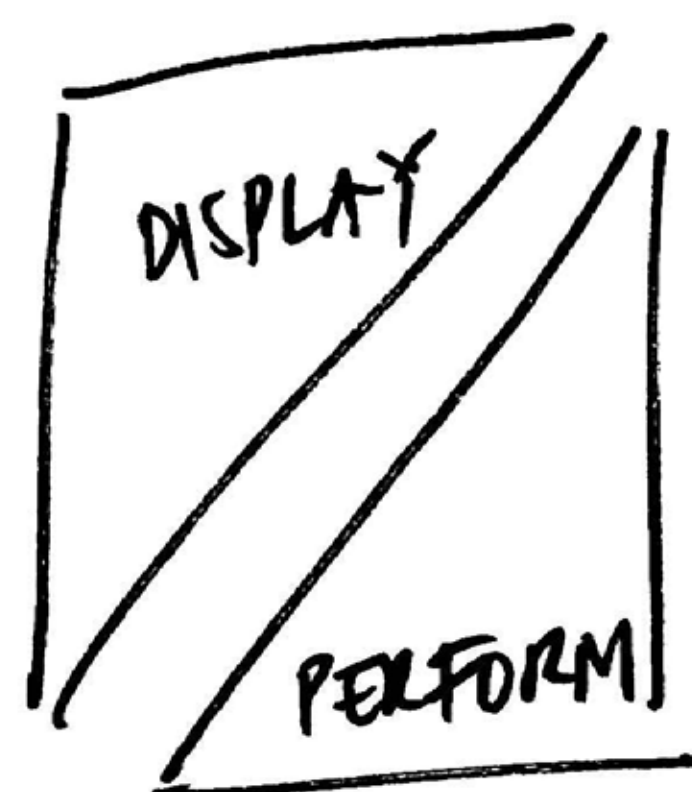


- CURIOSITY / PEAKED INTEREST
- OBSERVE / PAUSE / REST
- CONTEMPLATE / PONDER
- SETTLE / GROUNDED

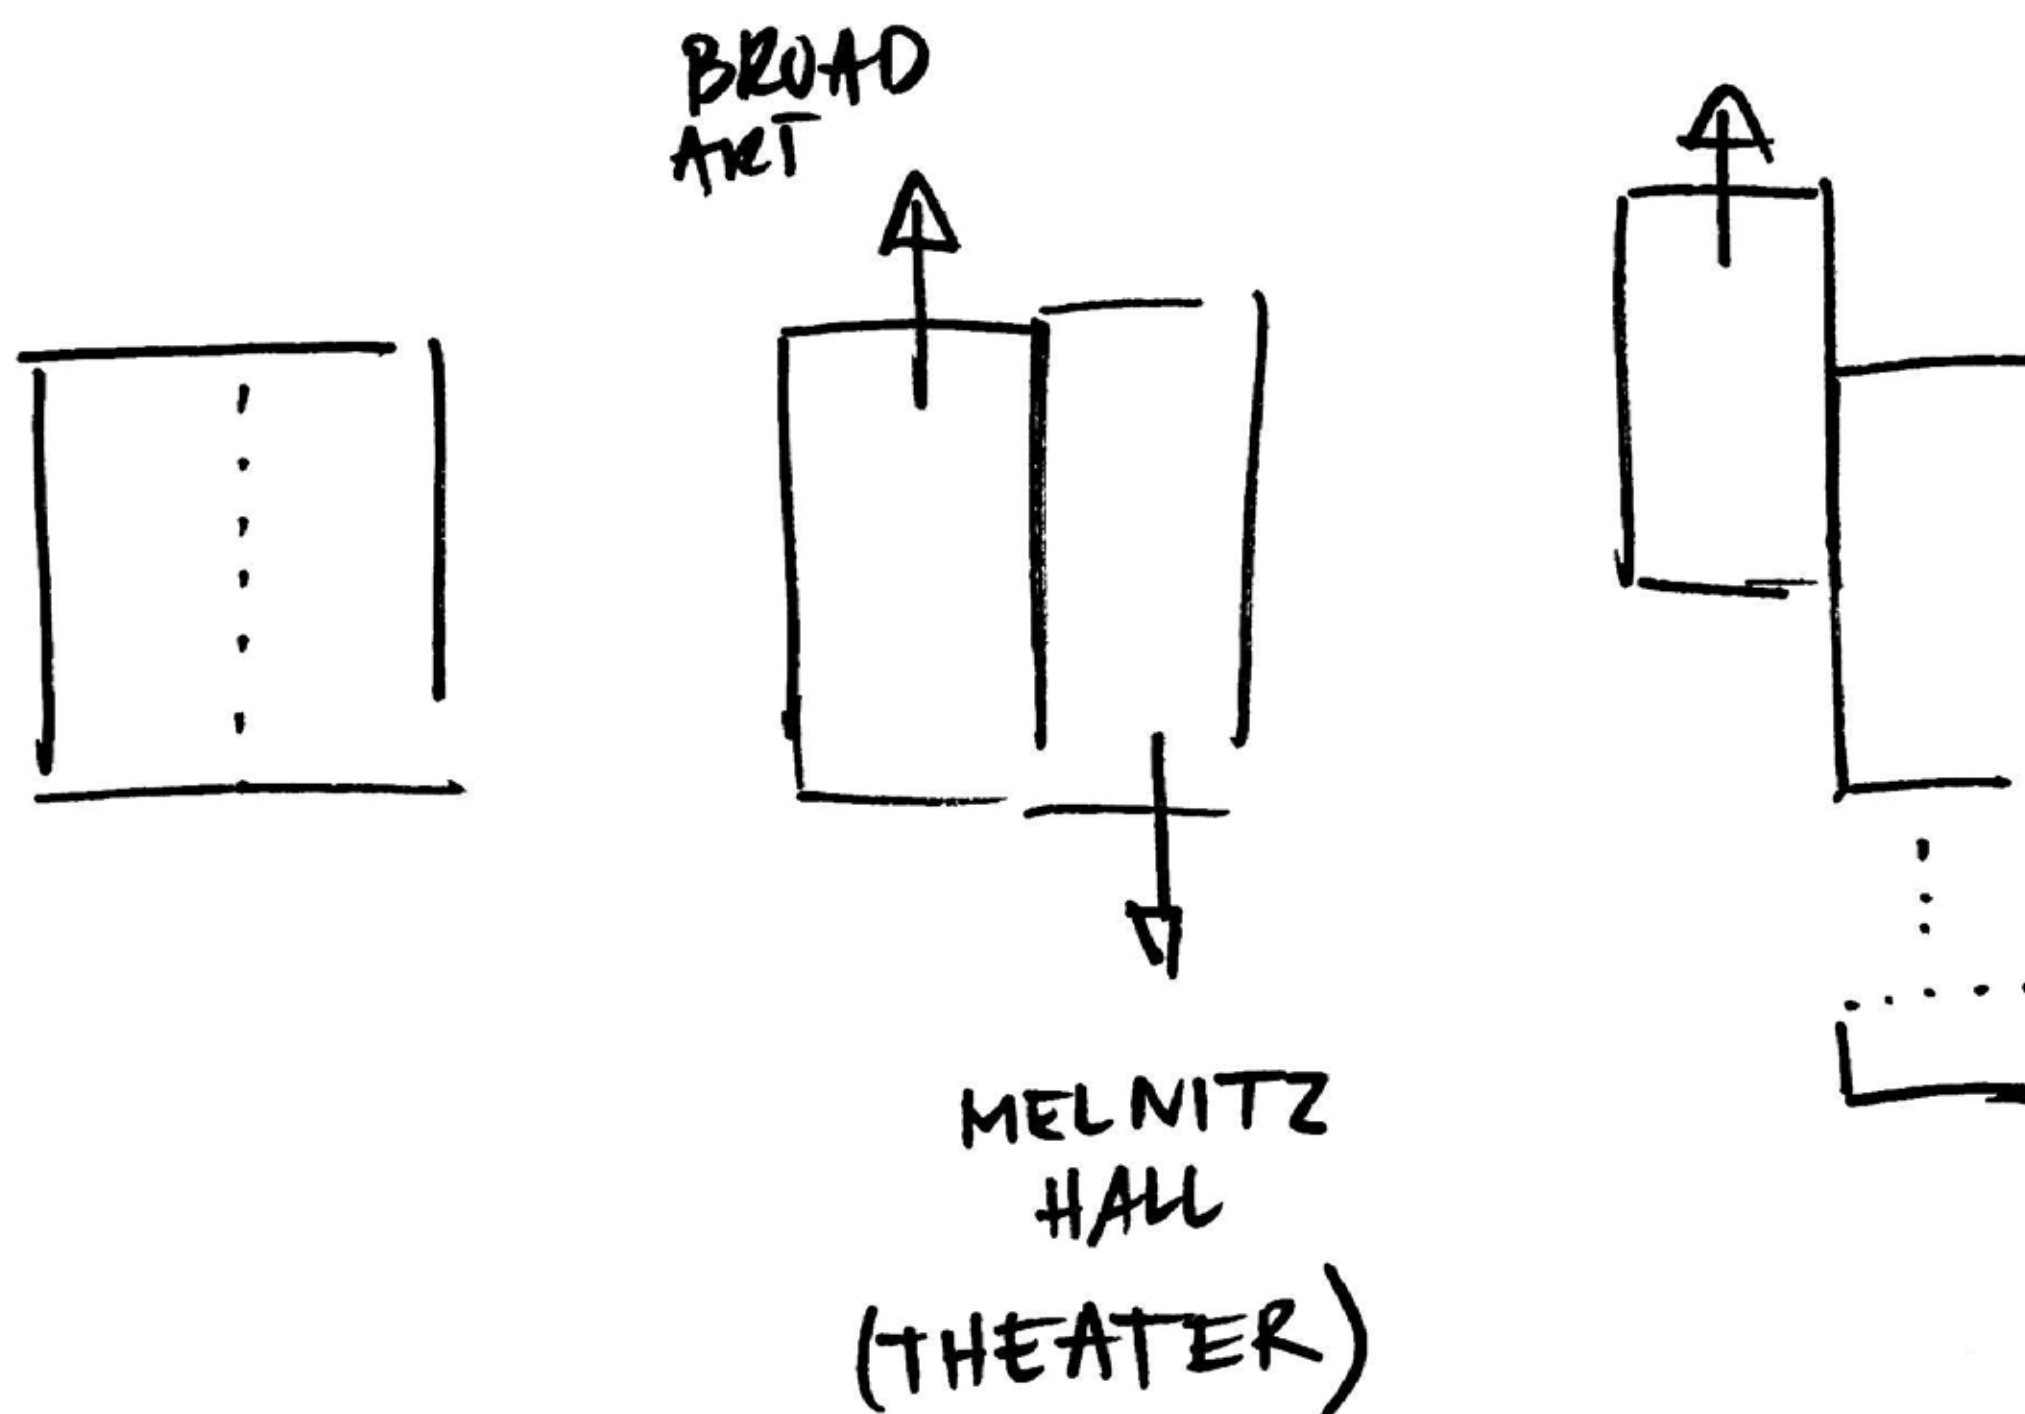

FINAL CONCEPT

ANN BUI
LD 2 - WINTER 2023

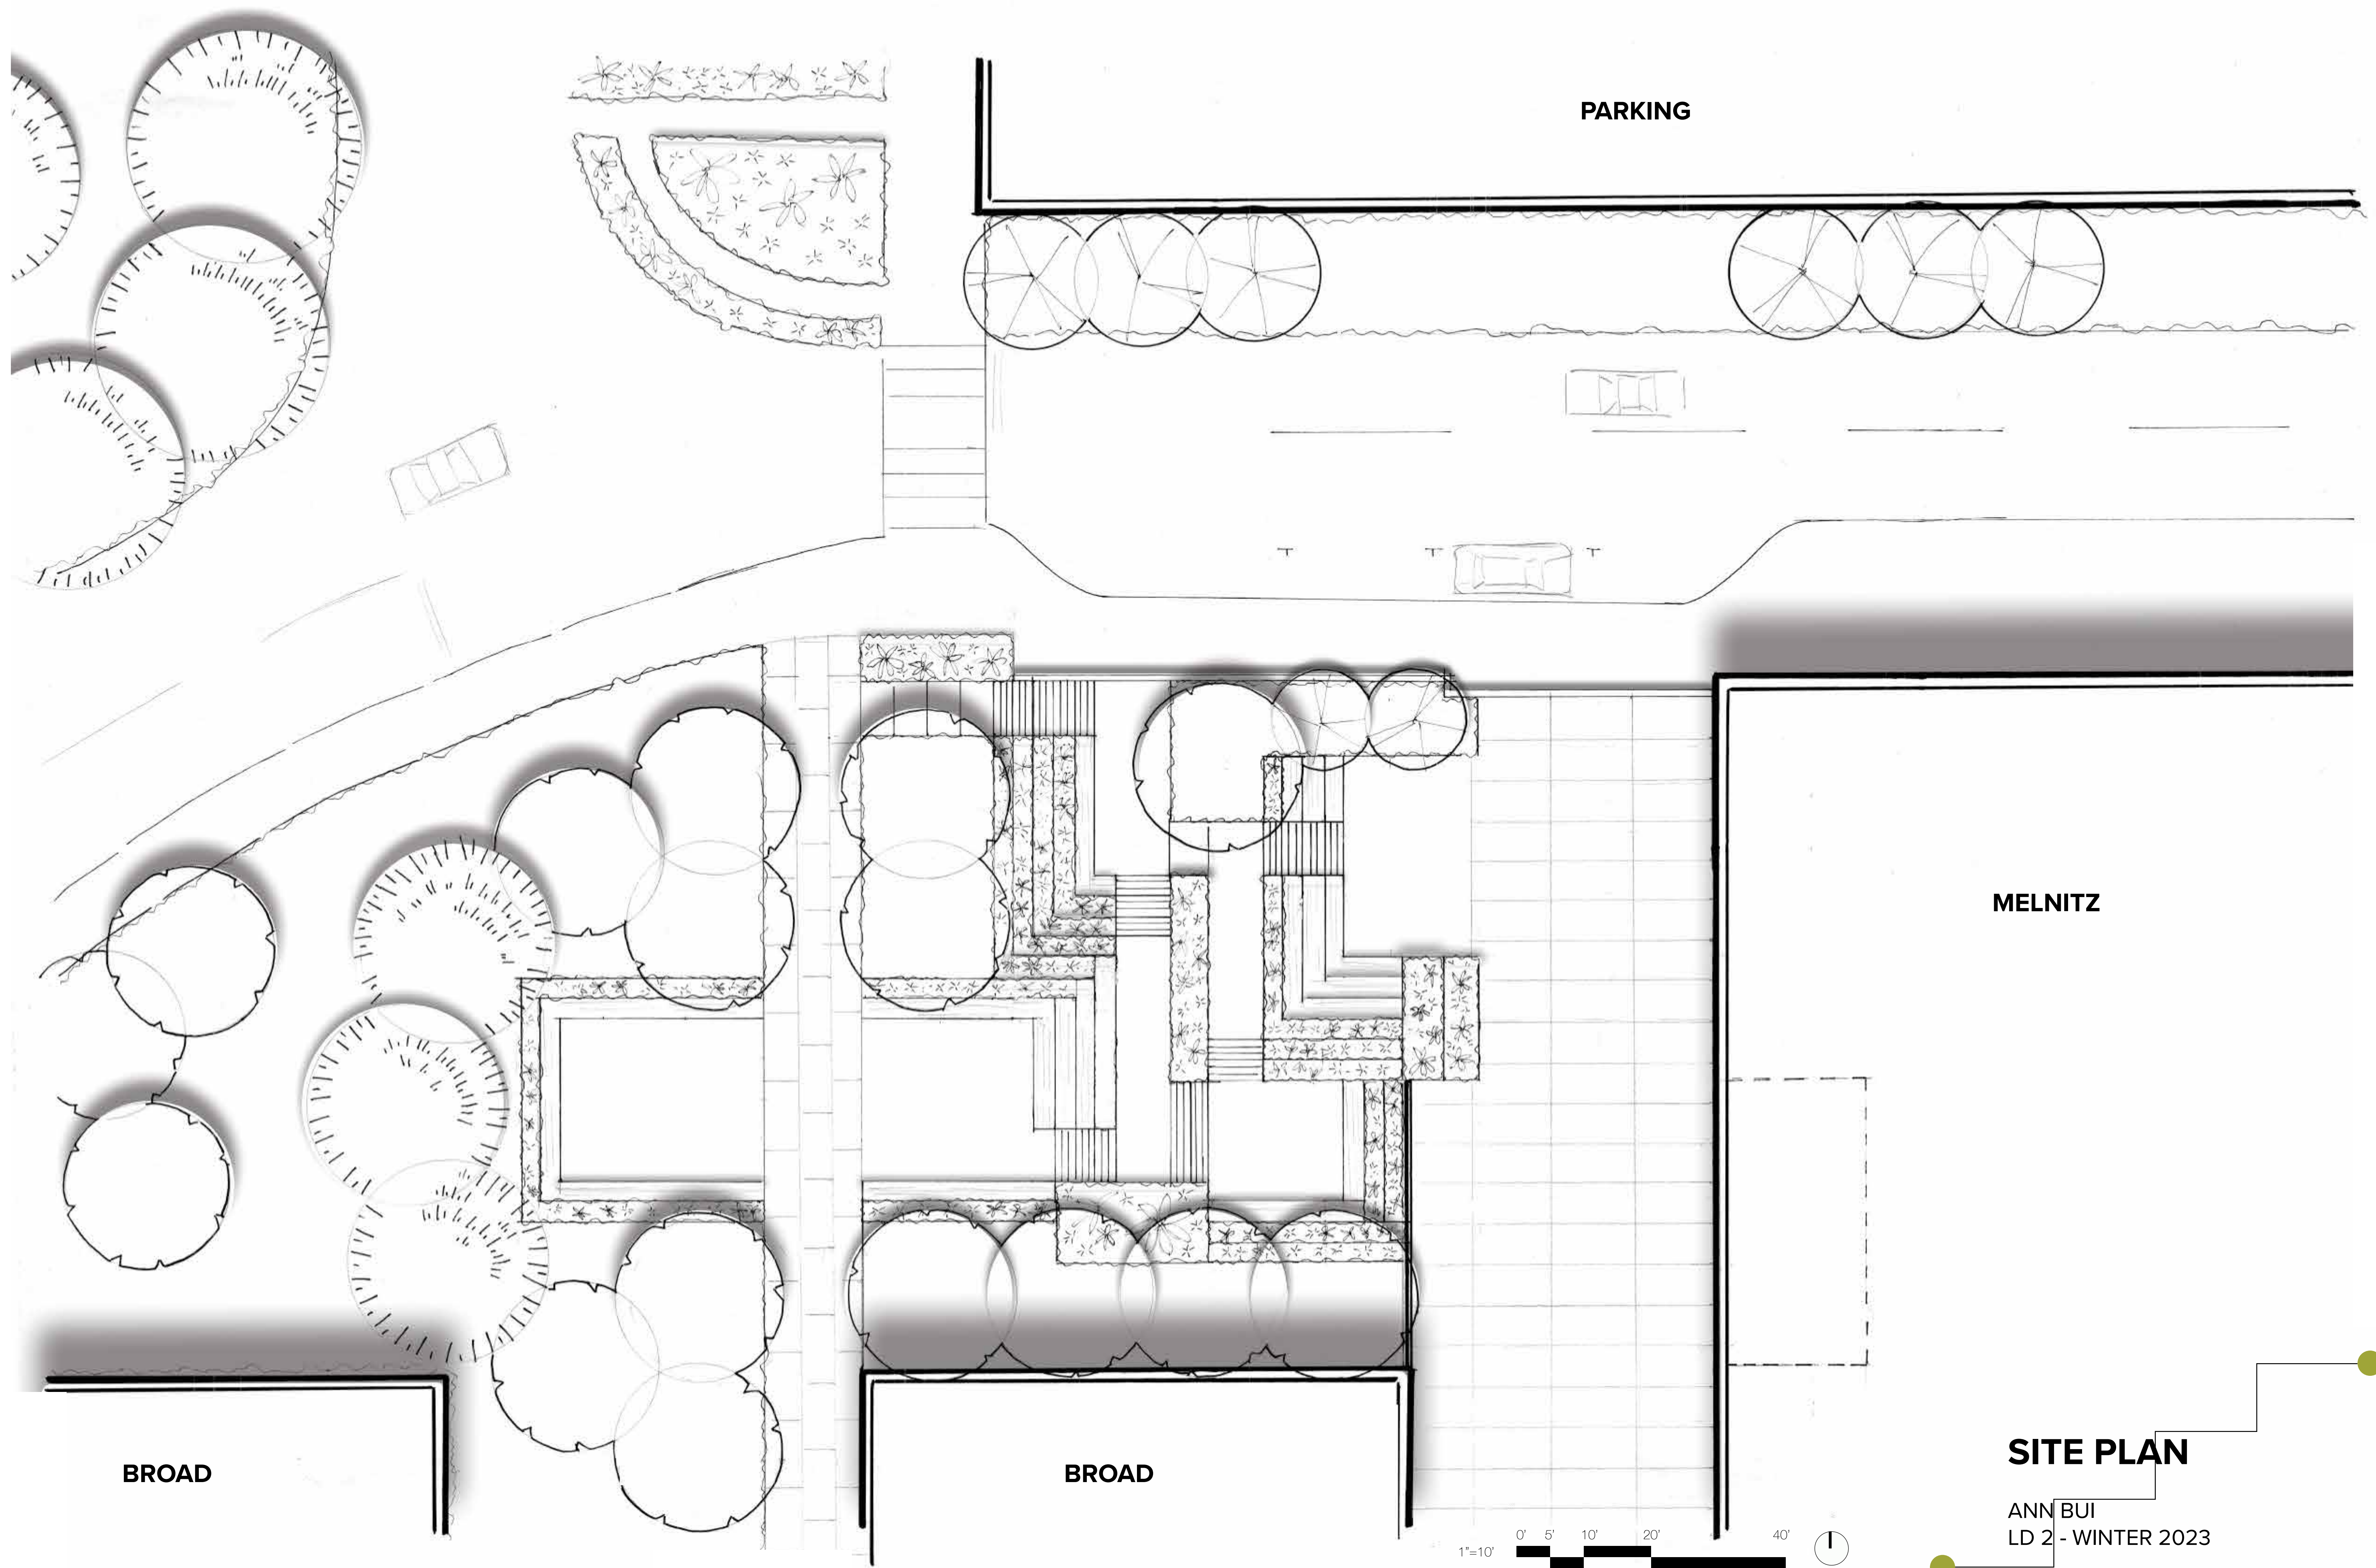

PARKING

MELNITZ


BROAD

BROAD


SITE PLAN

ANN BUI
LD 2 - WINTER 2023




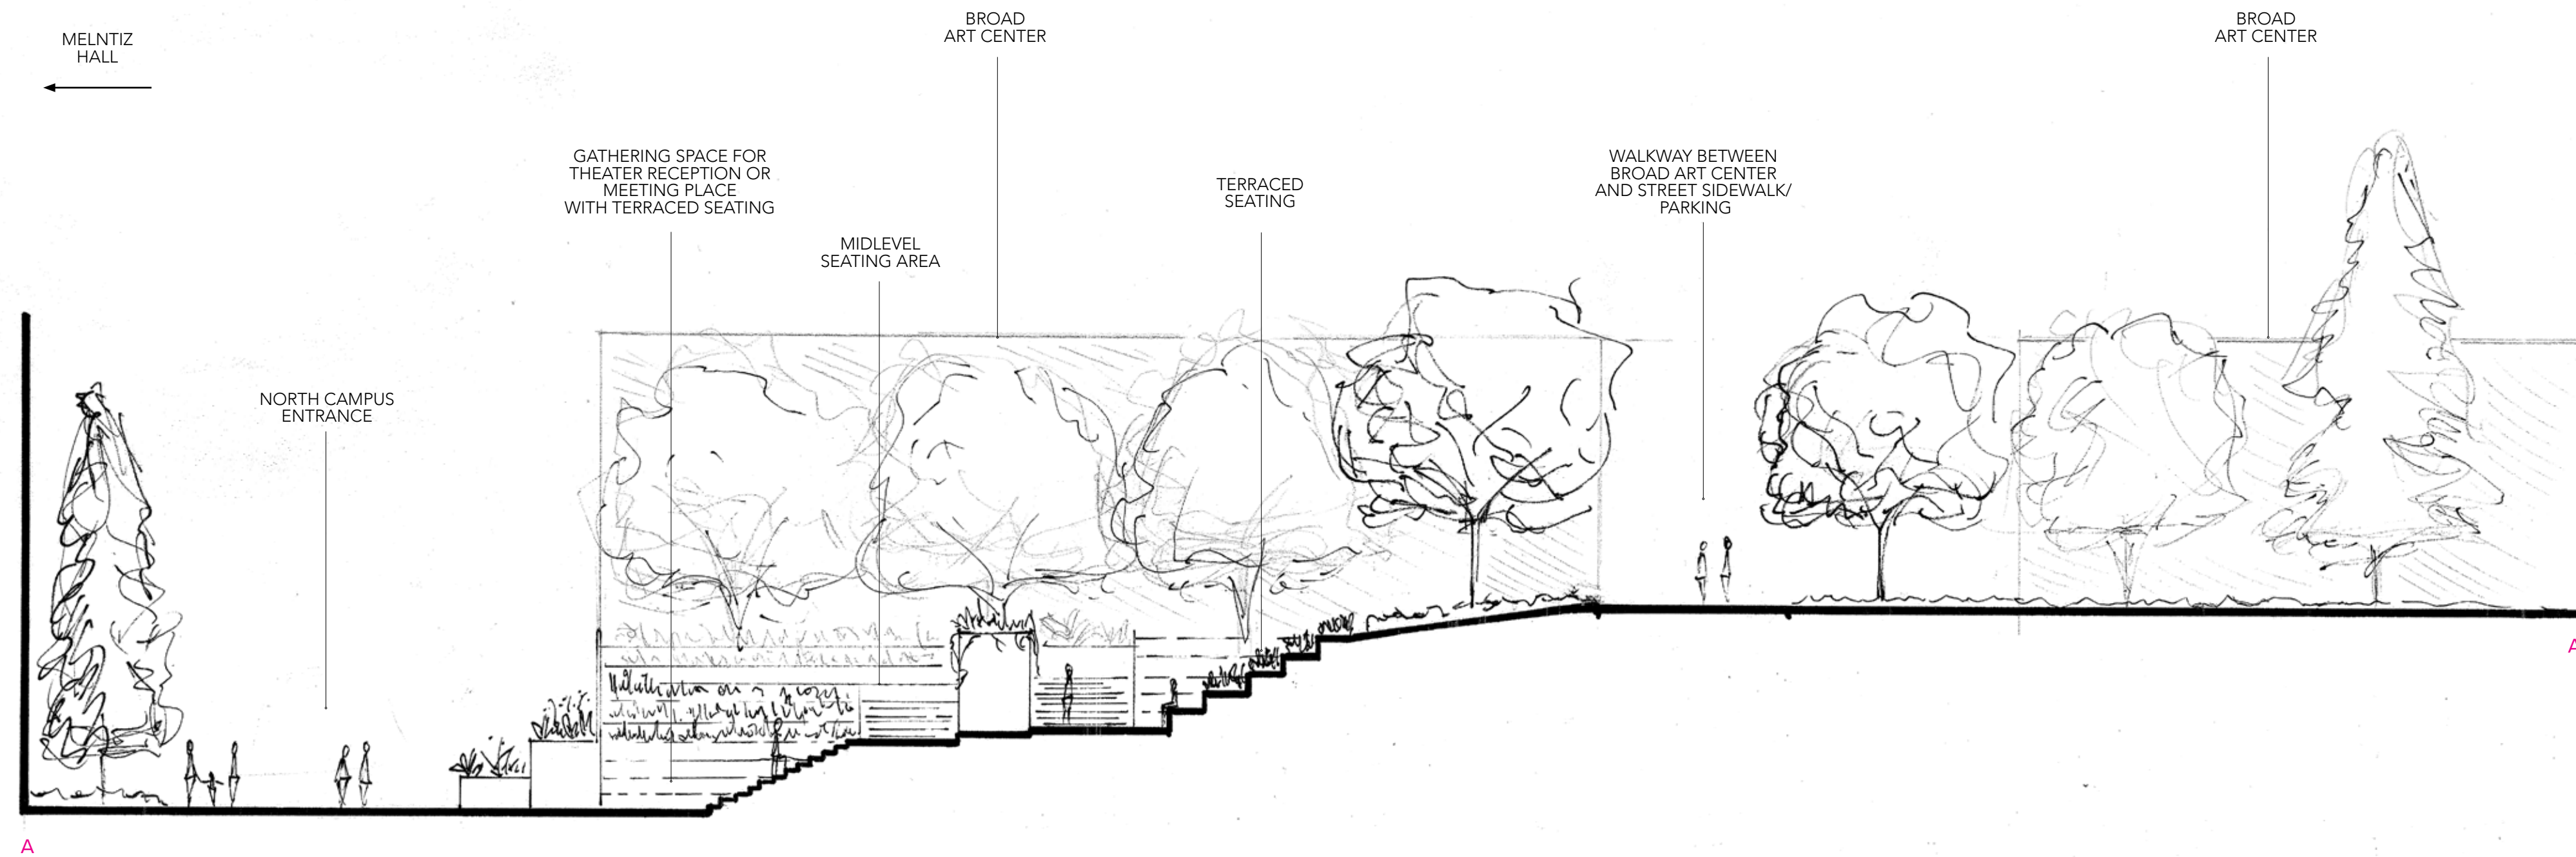


SECTION ELEVATION A

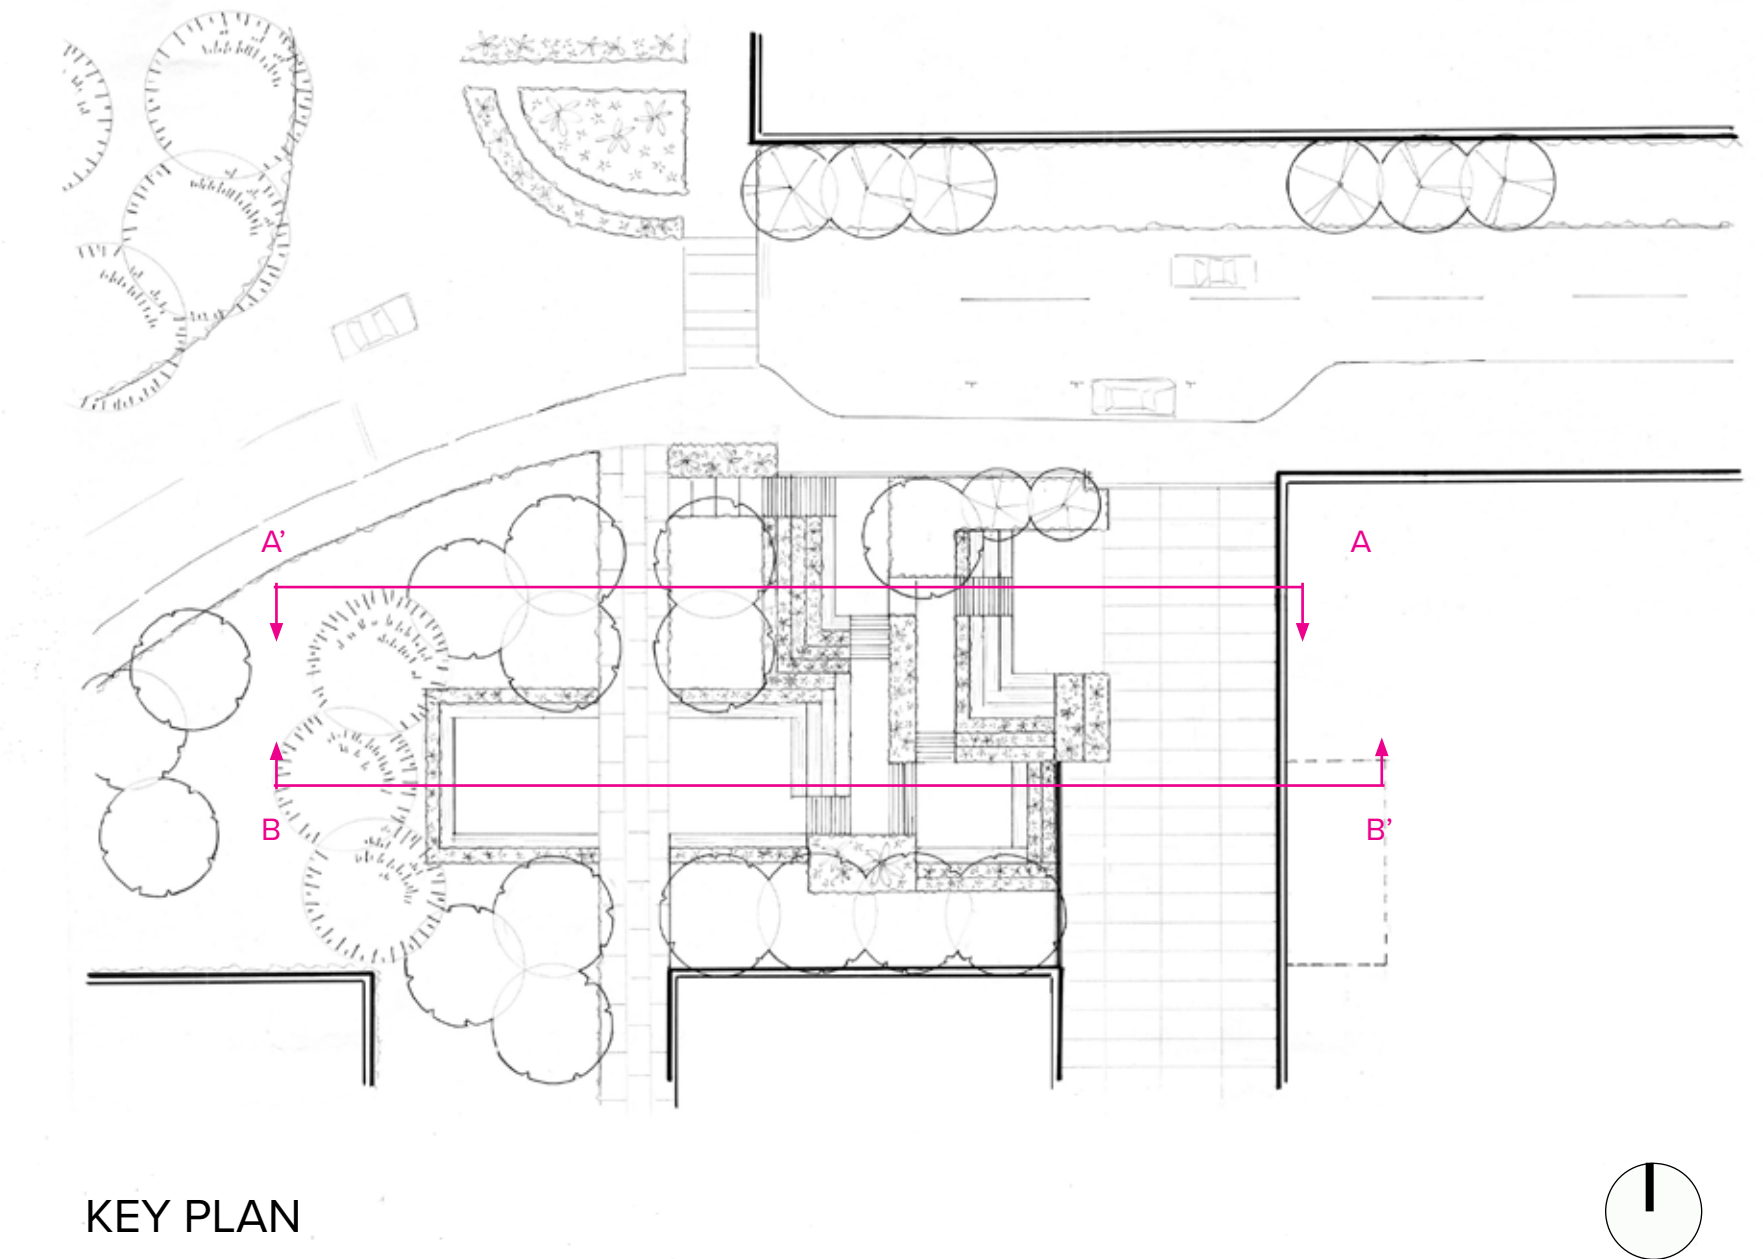

KEY PLAN

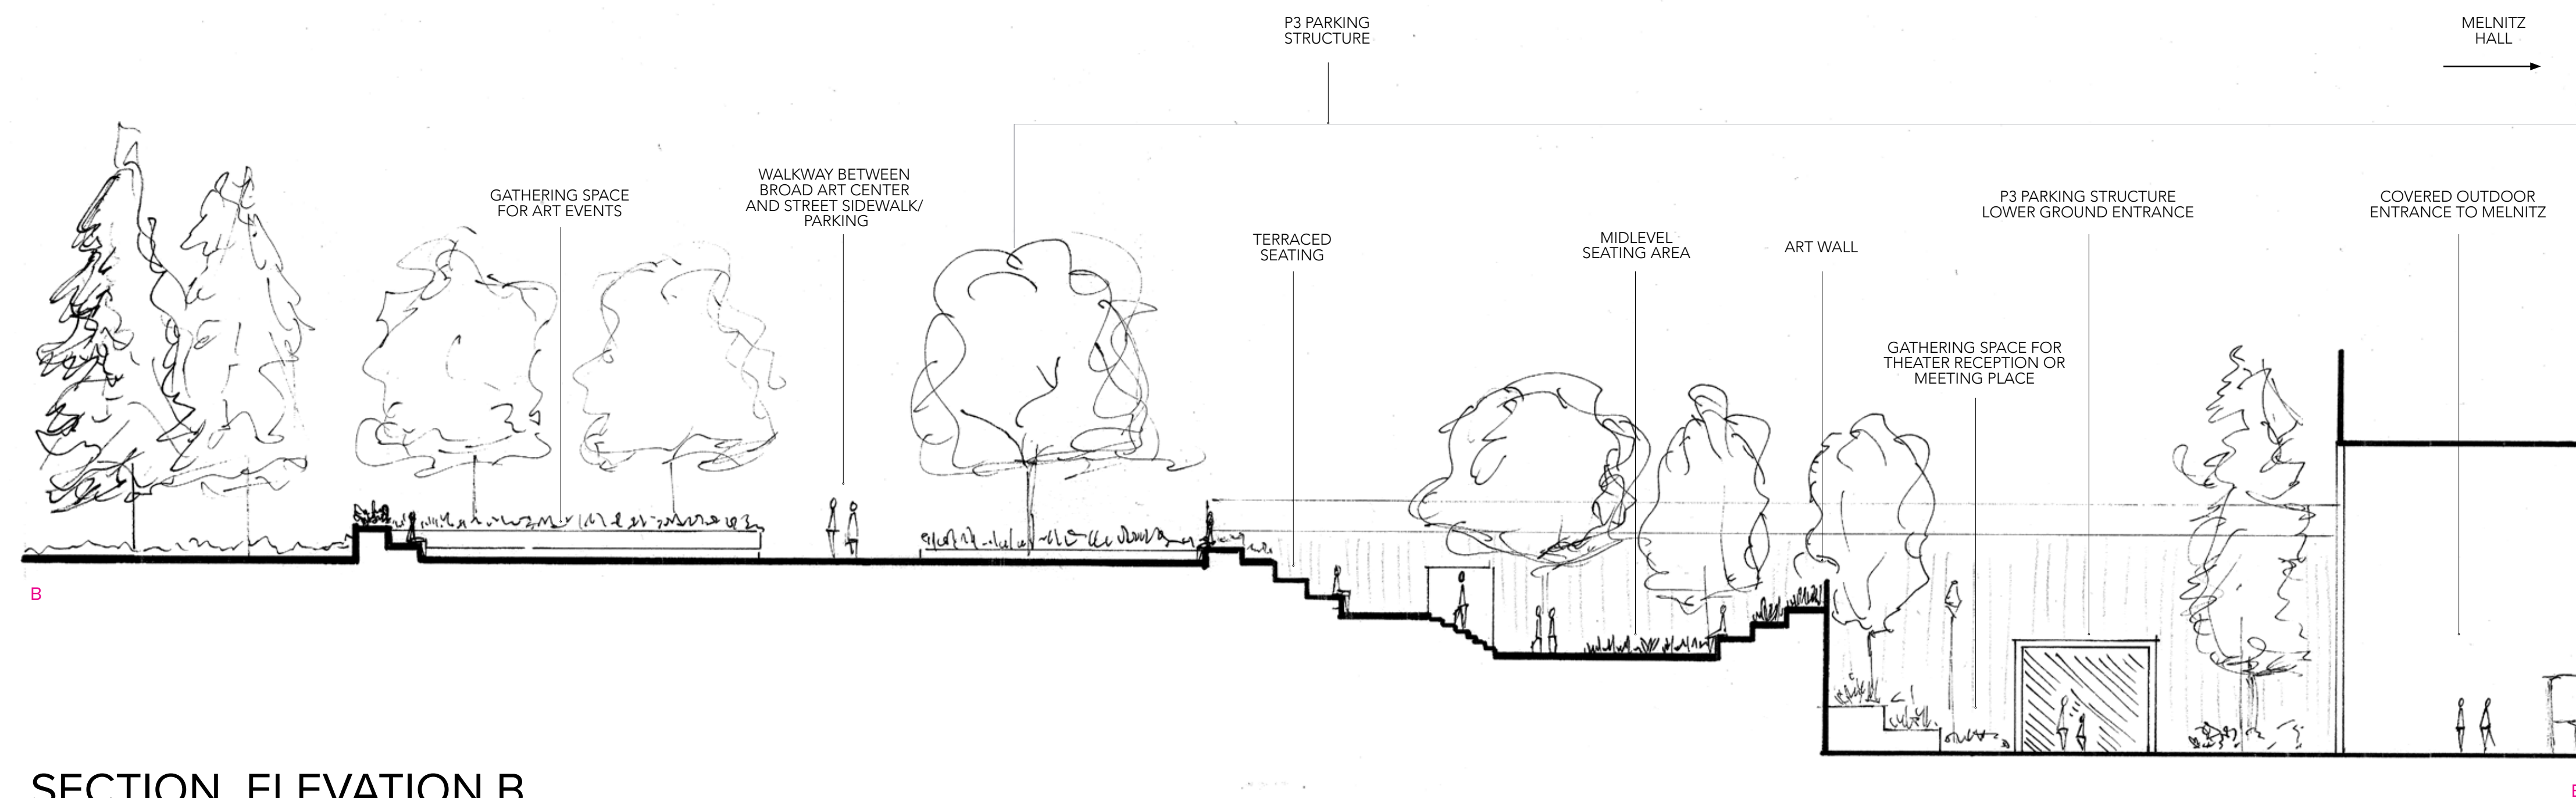


SECTION ELEVATION B

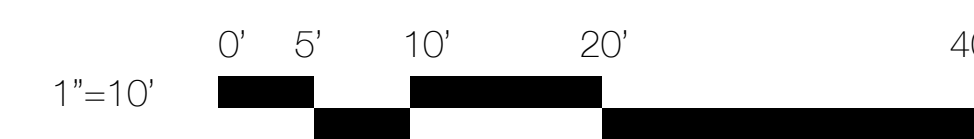


SECTION ELEVATION


ANN BUI
LD 2 - WINTER 2023

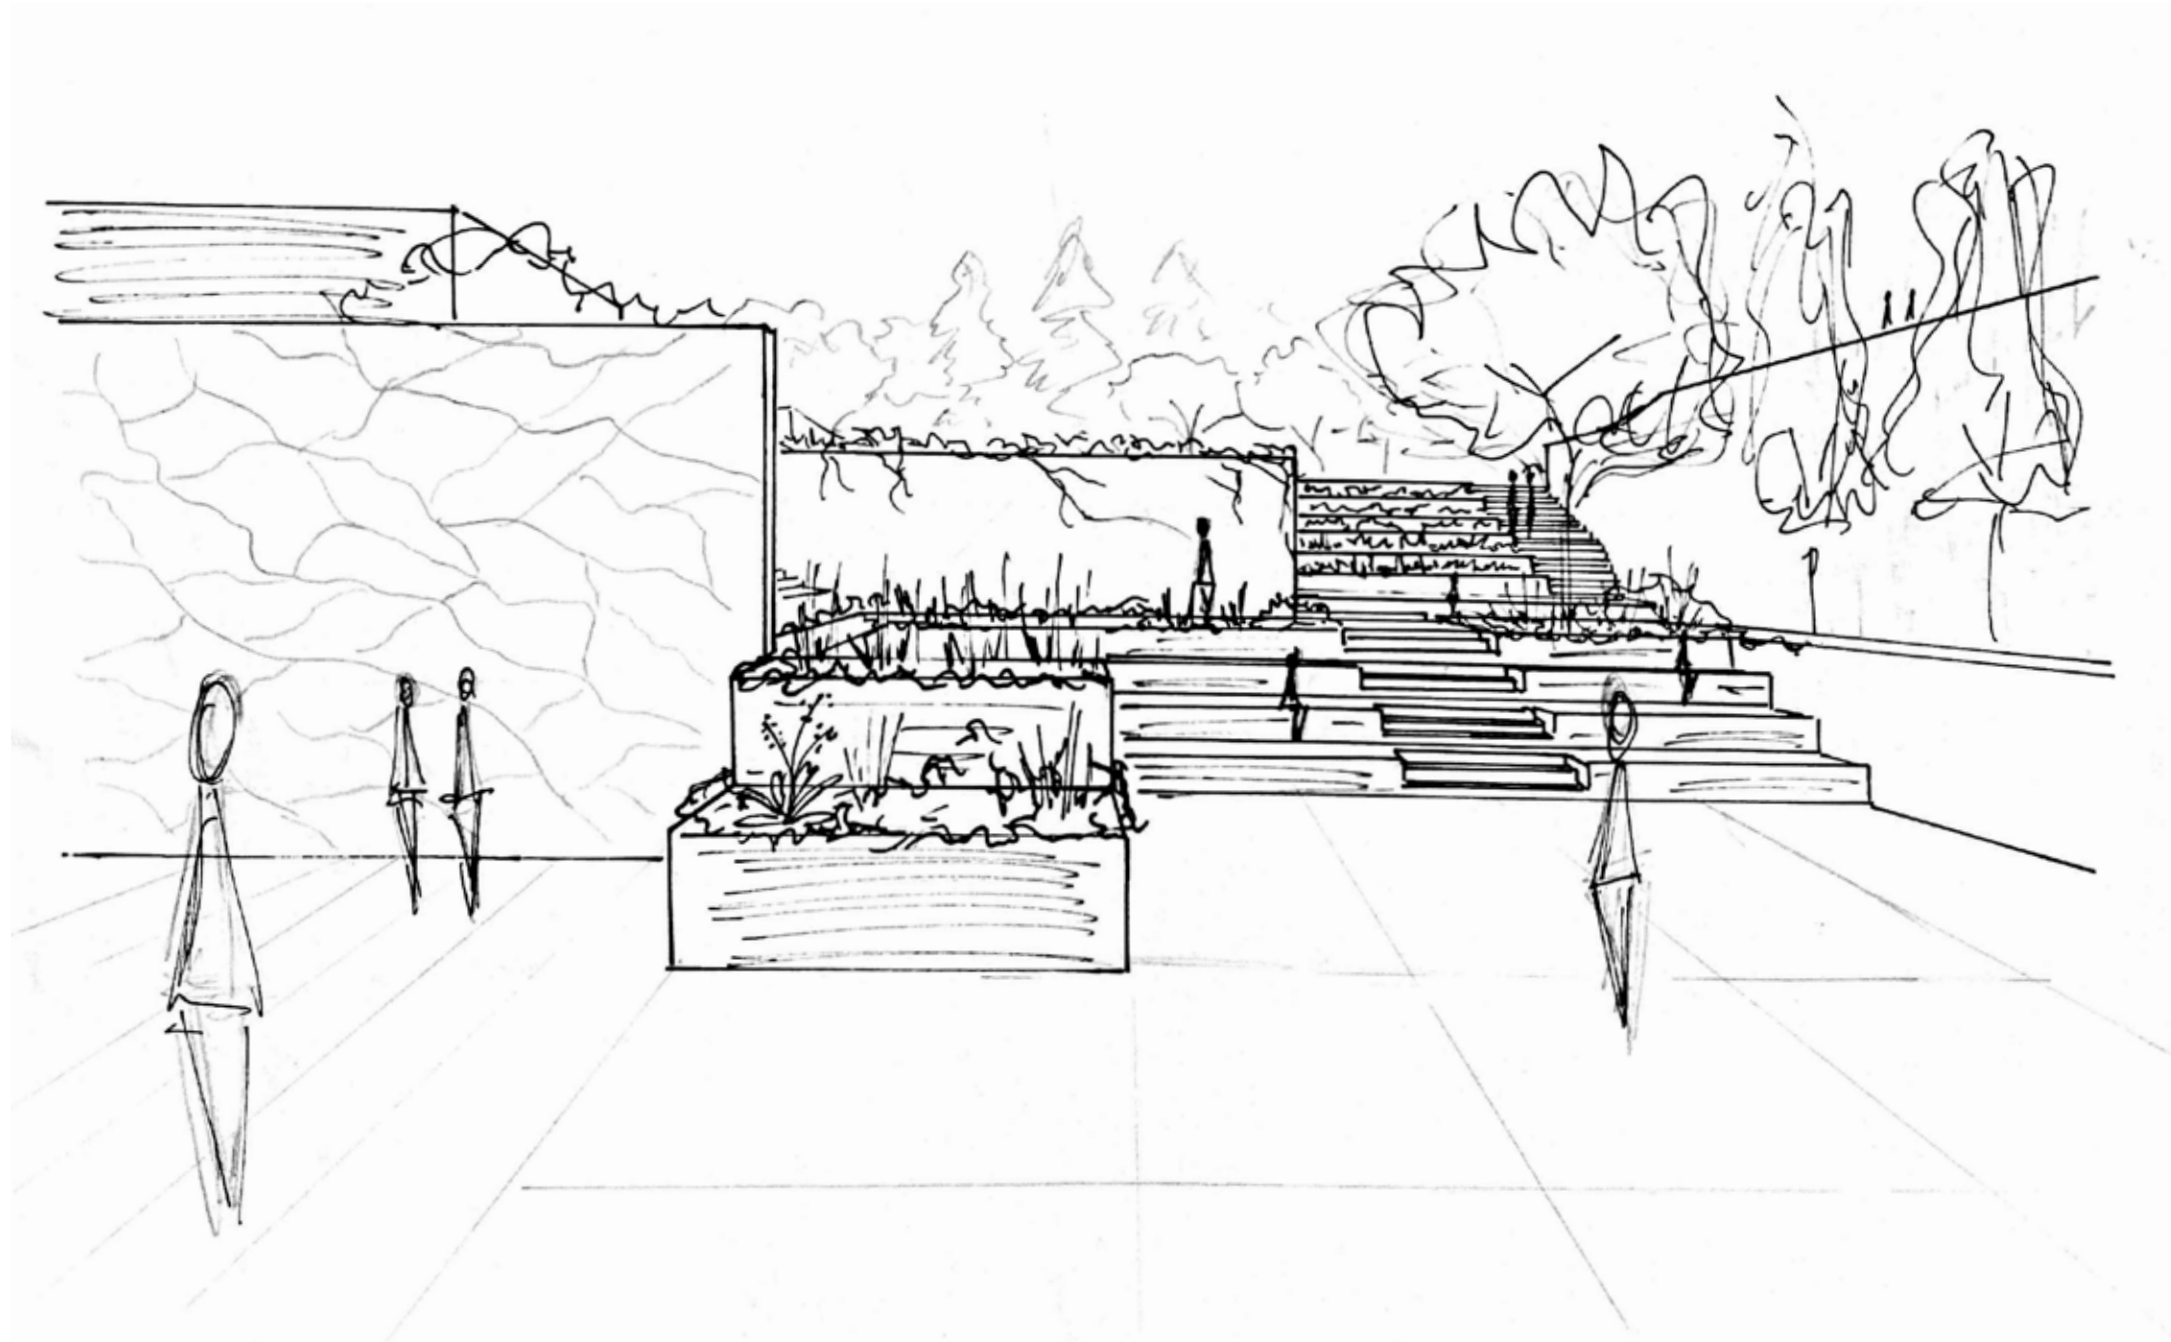


MELNITZ HALL THEATER RECEPTION AREA

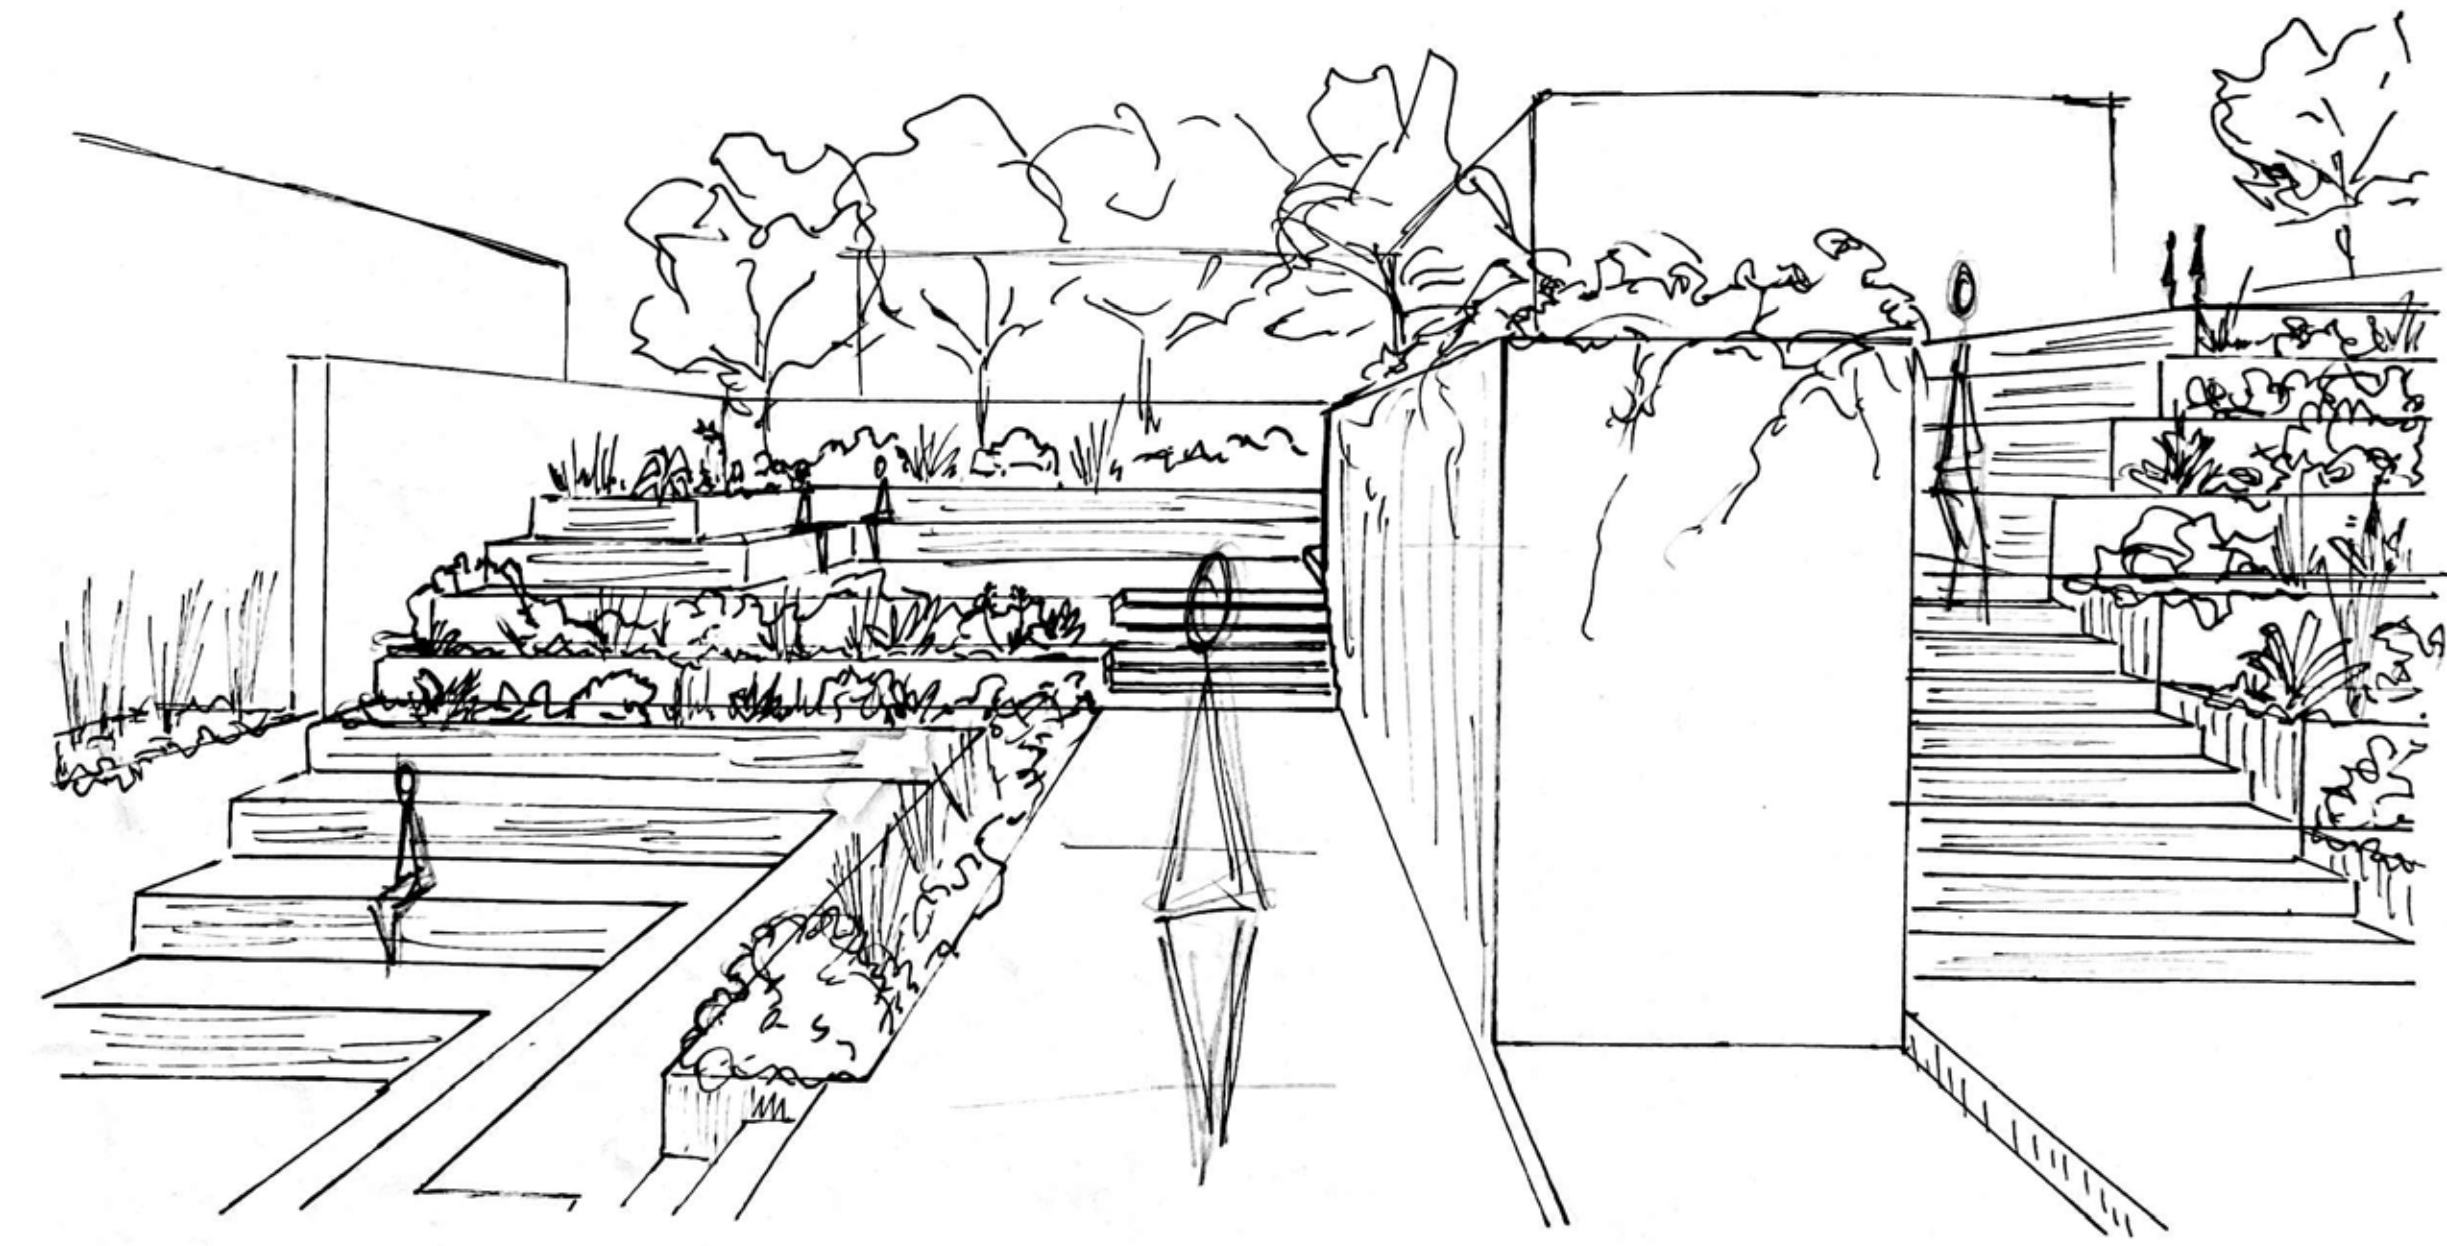

MIDLEVEL VIEW TOWARD BROAD ART CENTER

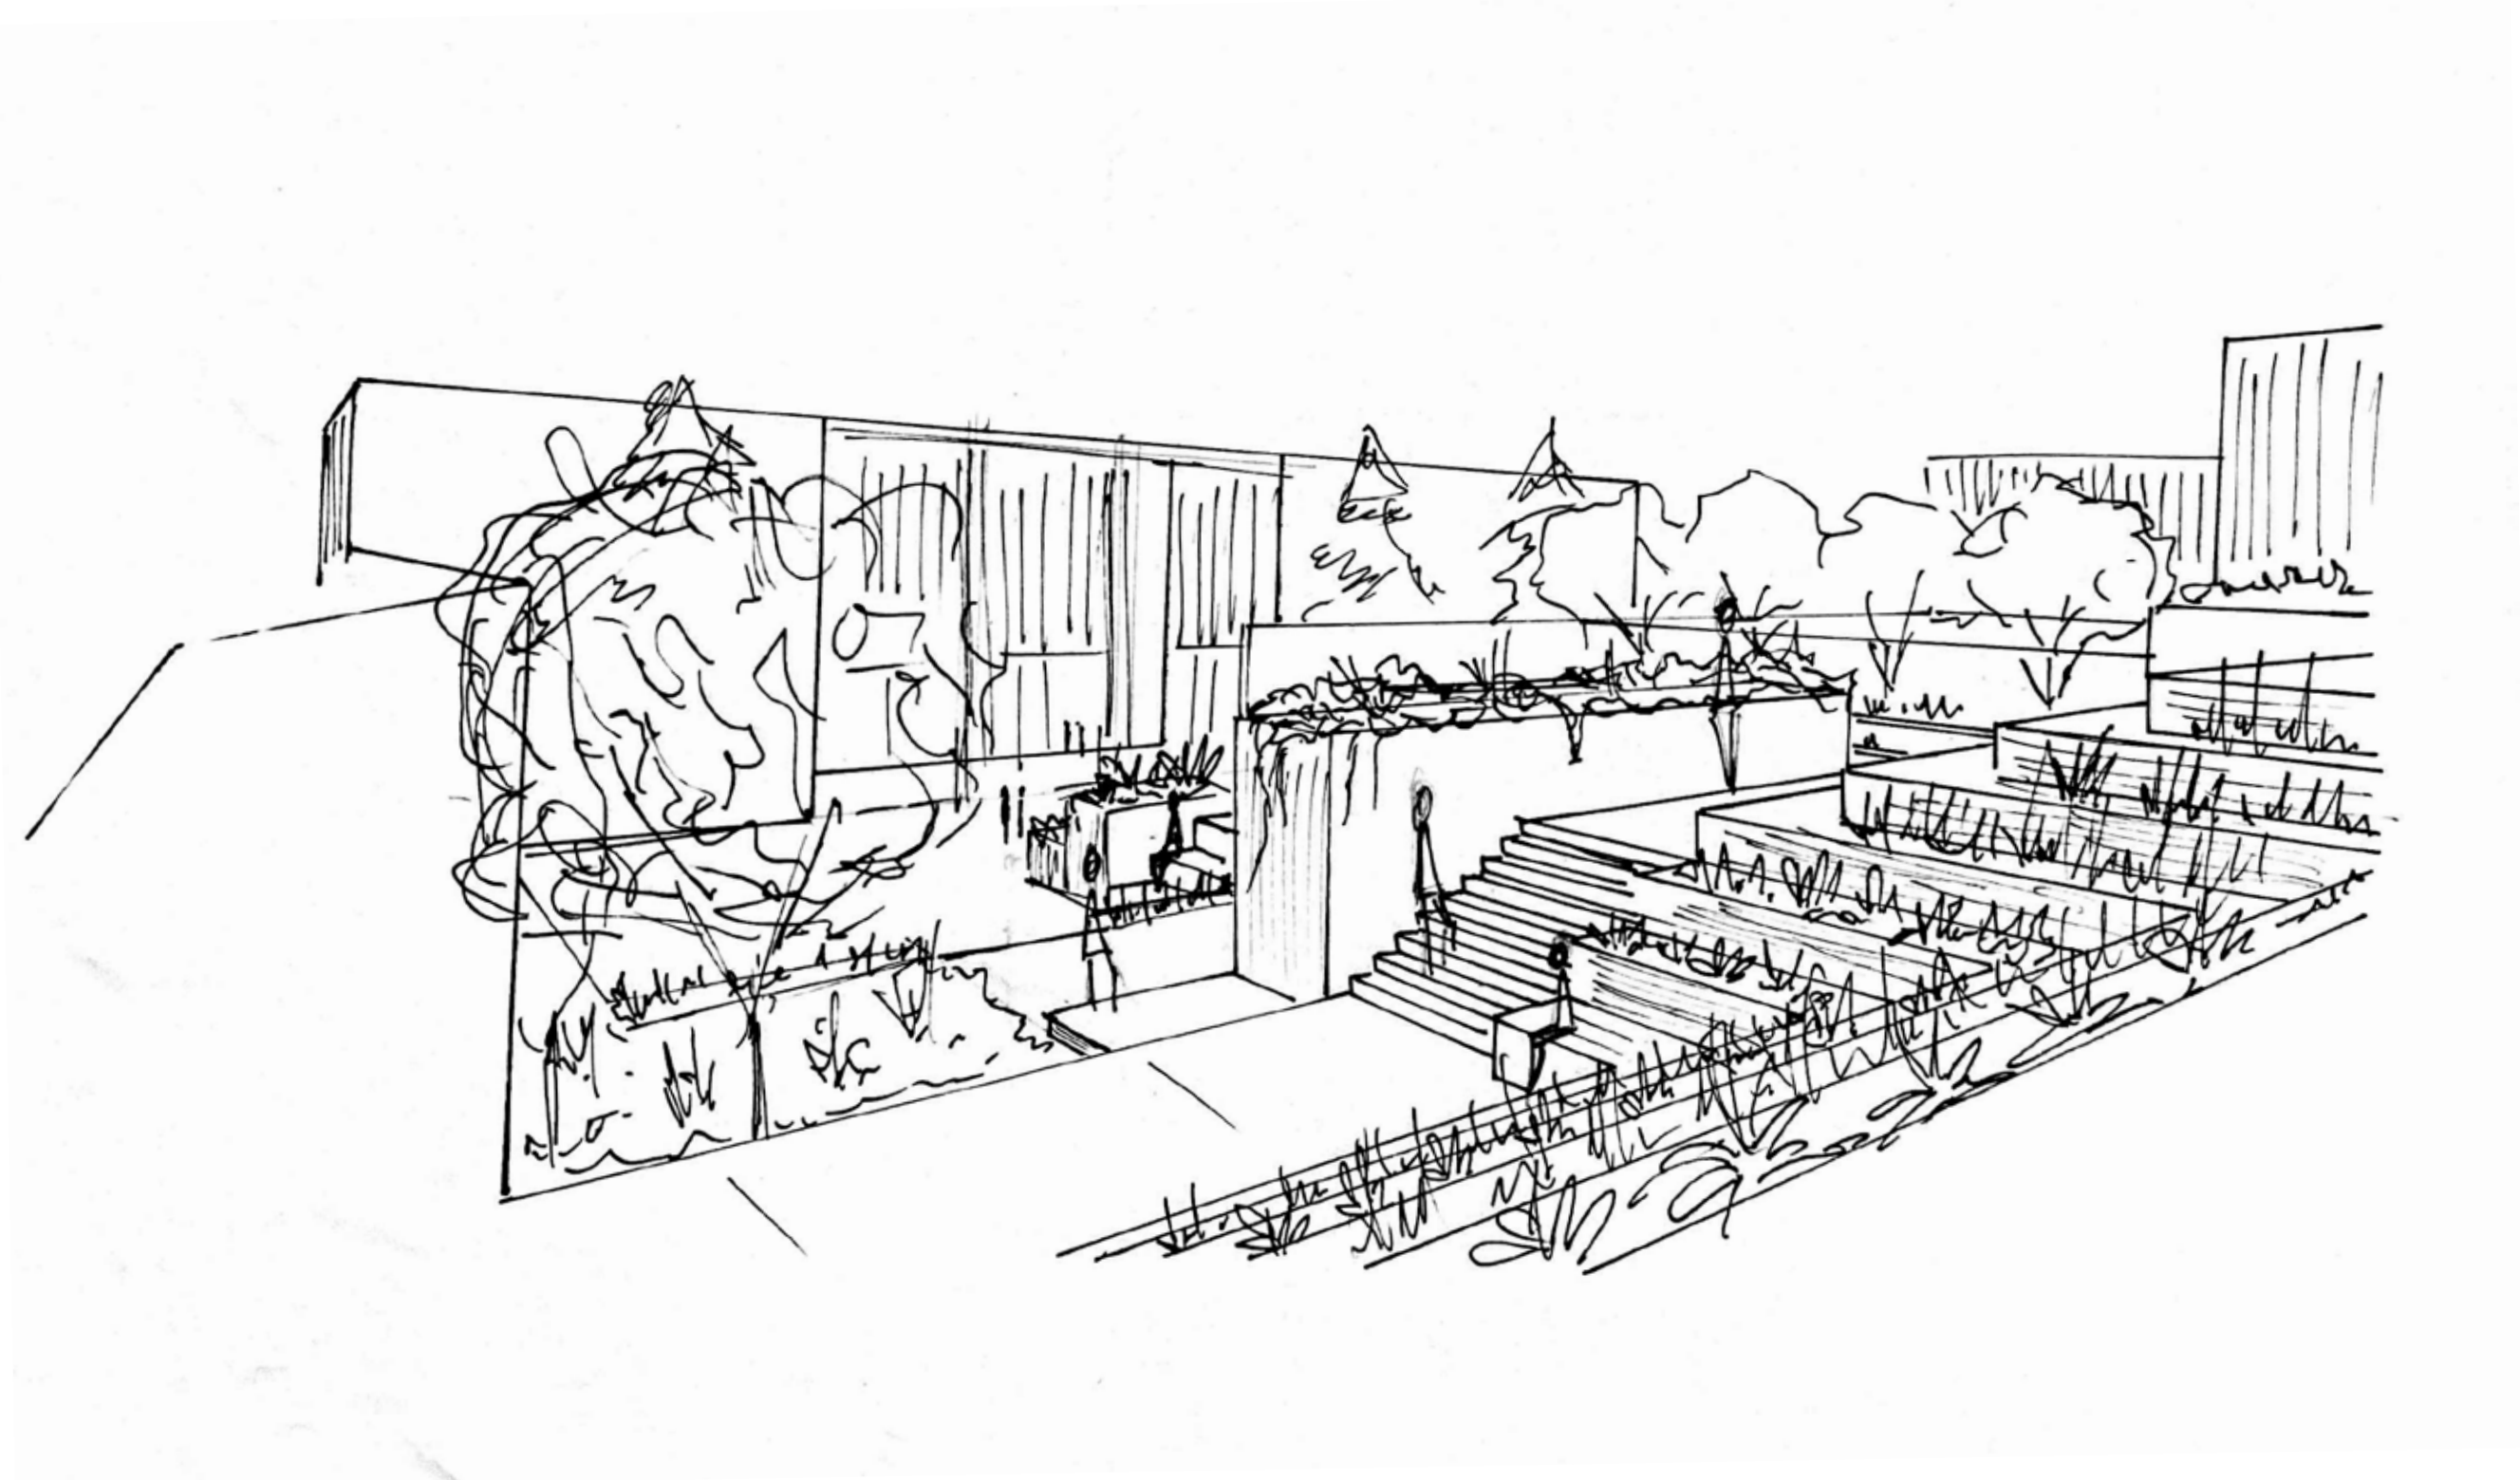

NORTHWEST CORNER UPPER ENTRANCE

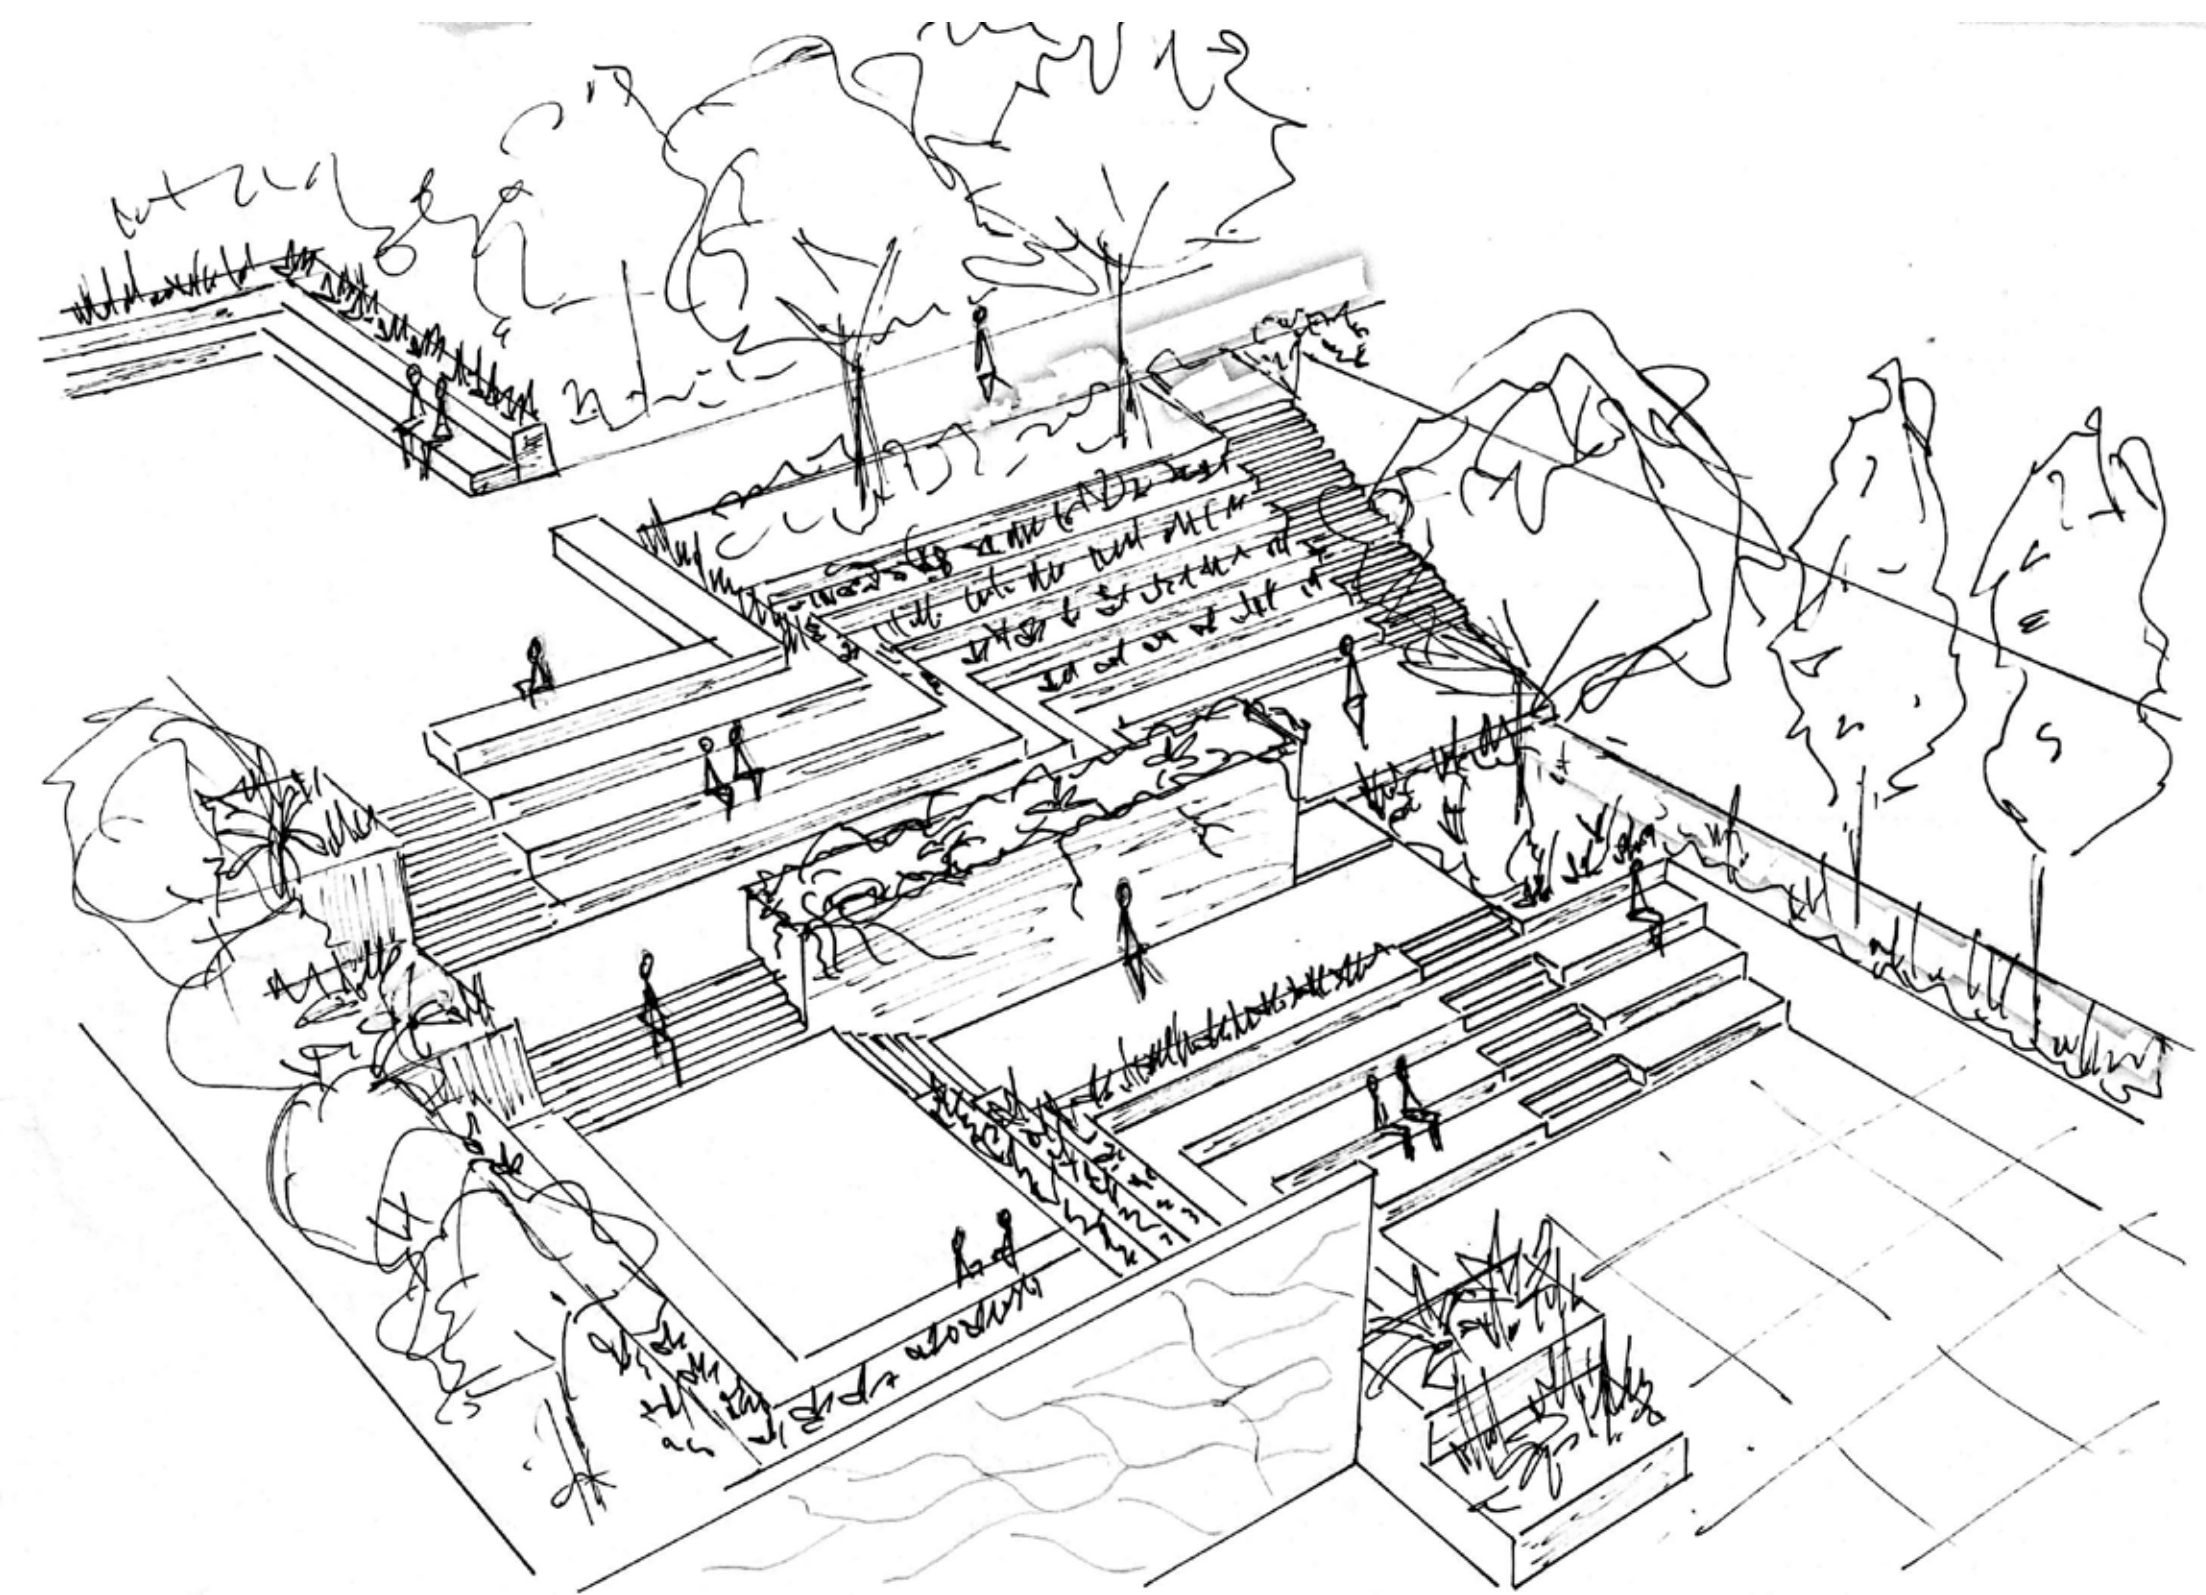

BIRD'S EYE VIEW OF SITE

SKETCHES

ANN BUI
LD 2 - WINTER 2023