

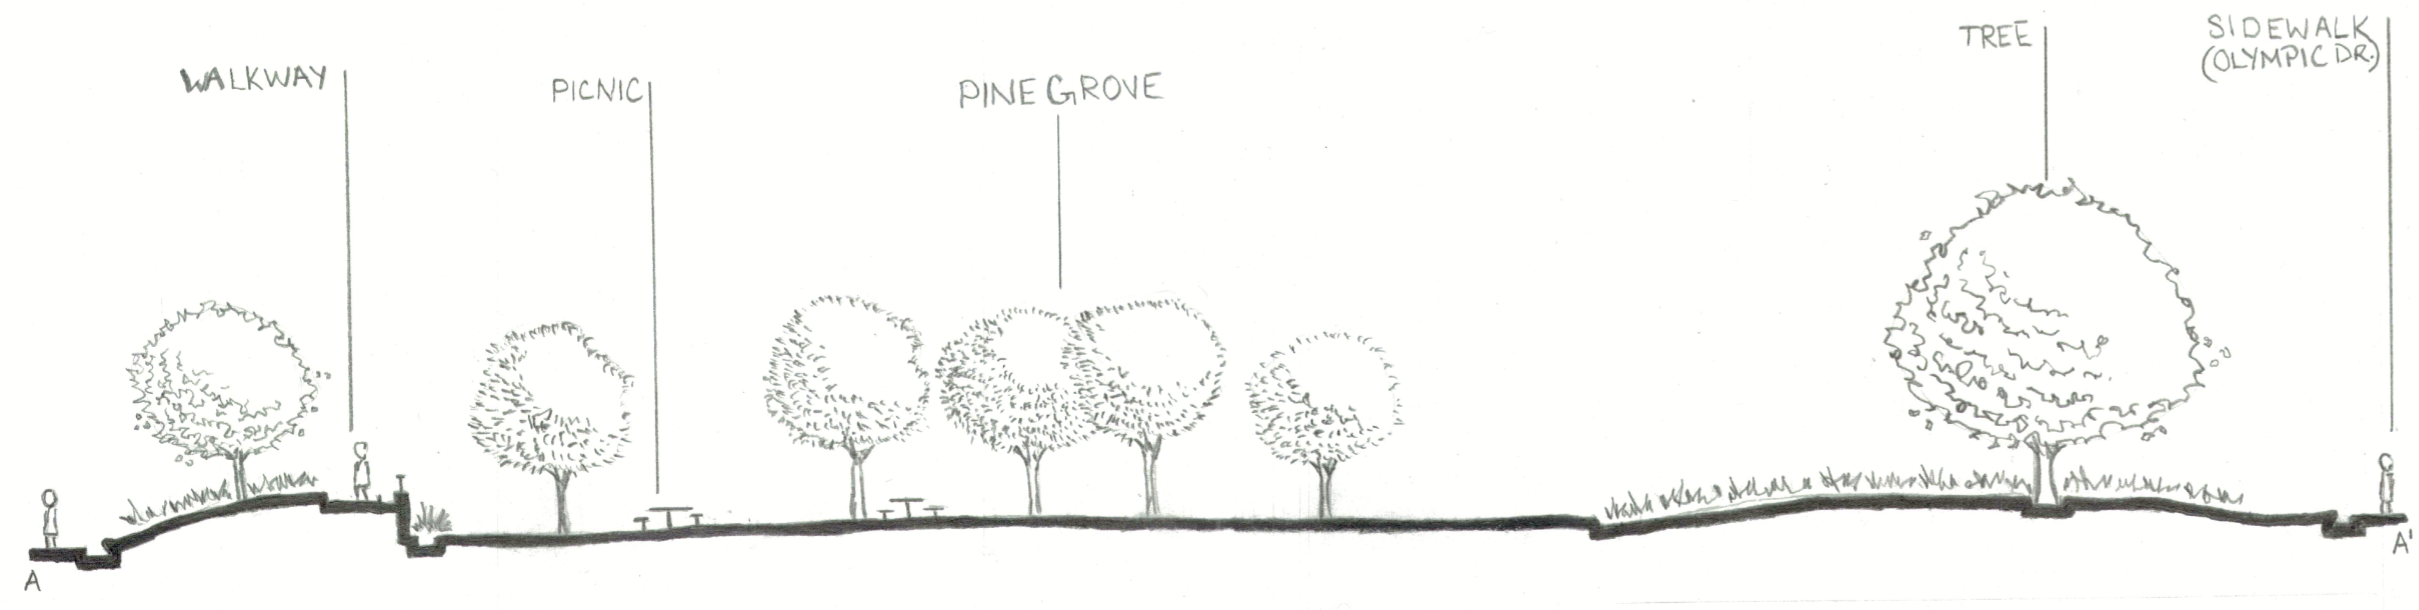


- STUDY AREA BOUNDARY
- MATCH LINE
- PEDESTRIAN CIRCULATION
- VEHICULAR CIRCULATION
- BUILDING
- RETAINING WALL
- FENCE
- TREE
- PALM TREE
- CONTOUR INTERVAL = 1'

LAYOUT PLAN QUADRANT 4S

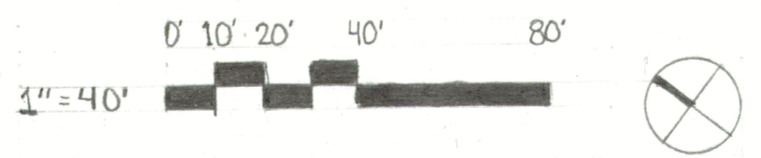

SECTION/ELEVATION 4S

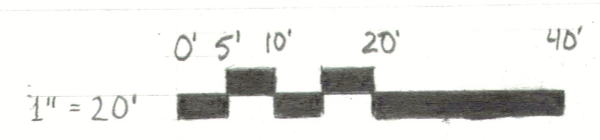

| | | |
|------------------|-----------------------------|---------------|
| 12.16.2023 | TONGVA PARK | SEE BAR SCALE |
| DATE | | |
| APPROVAL / SCORE | DESIGN GRAPHICS 1 - SQUIRES | SCALE |
| | DRAWN BY: MIA SKOLNIK | 1/1 |
| | | SHEET NO. |