

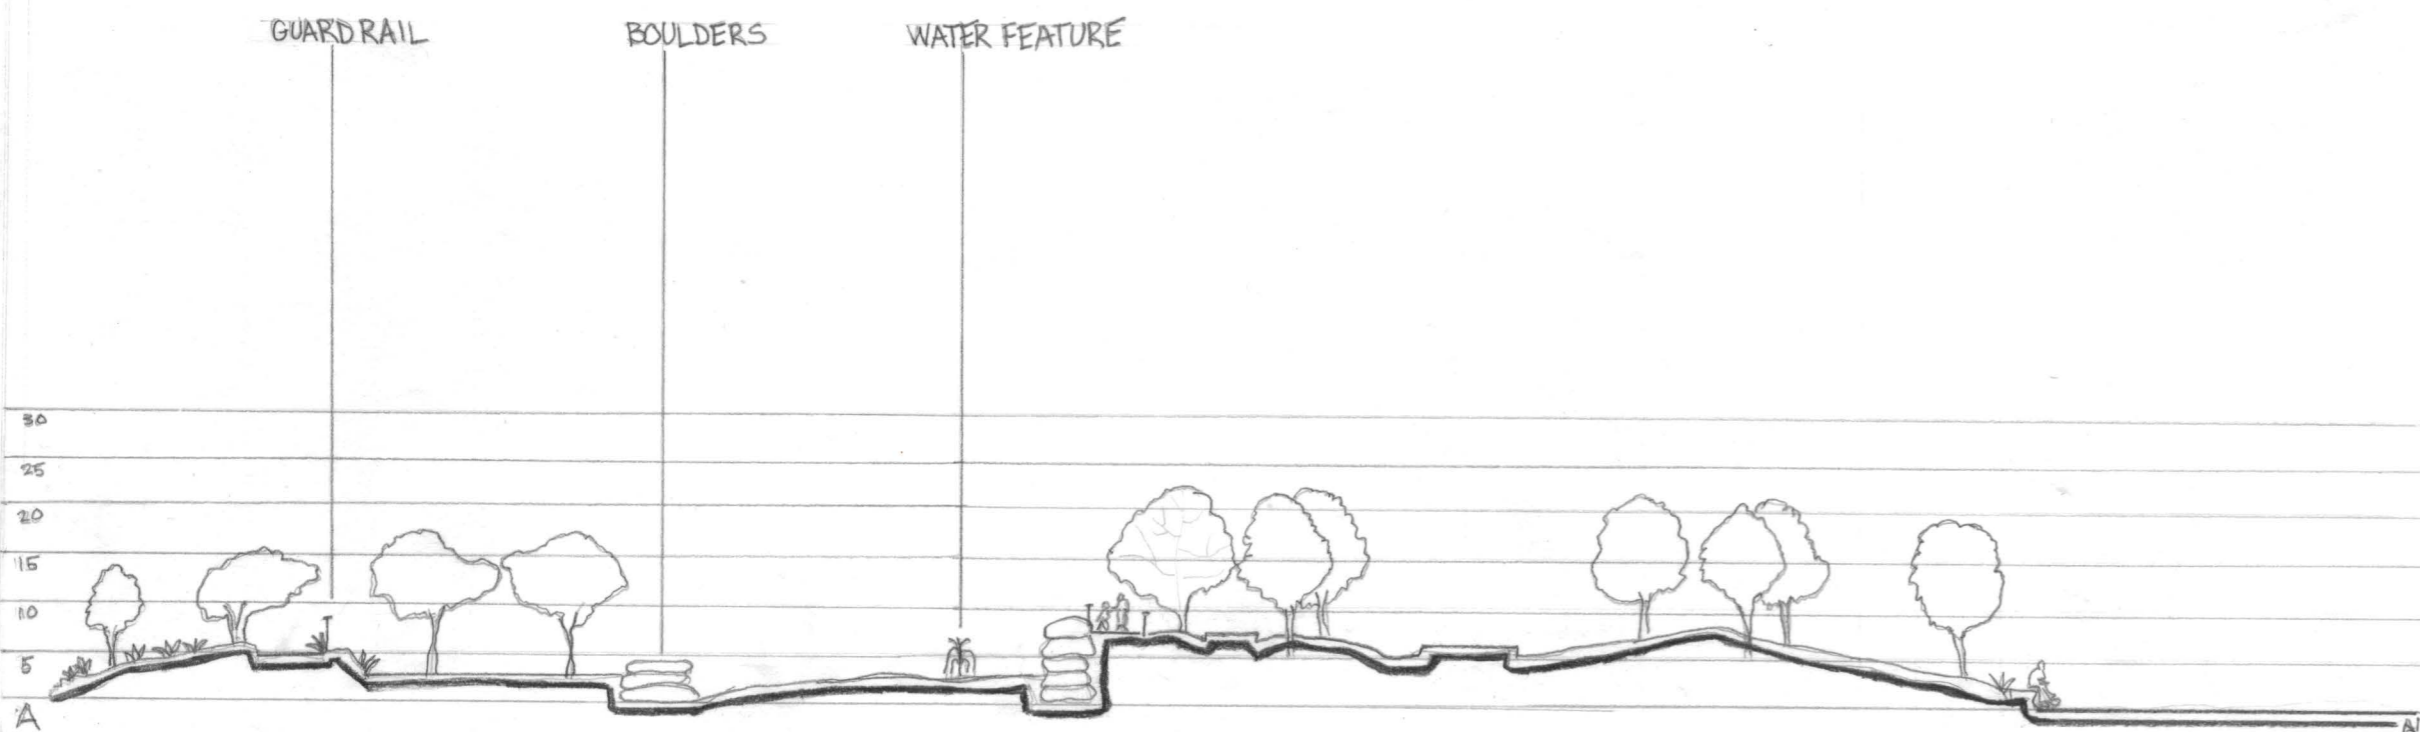
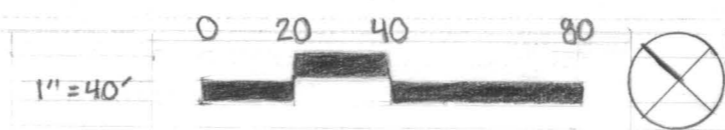


- STUDY BOUNDARY
- MATCH LINE
- PEDESTRIAN CIRCULATION
- VEHICULAR CIRCULATION
- RETAINING WALL
- BUILDING
- FENCE


LAYOUT PLAN QUADRANT 4S

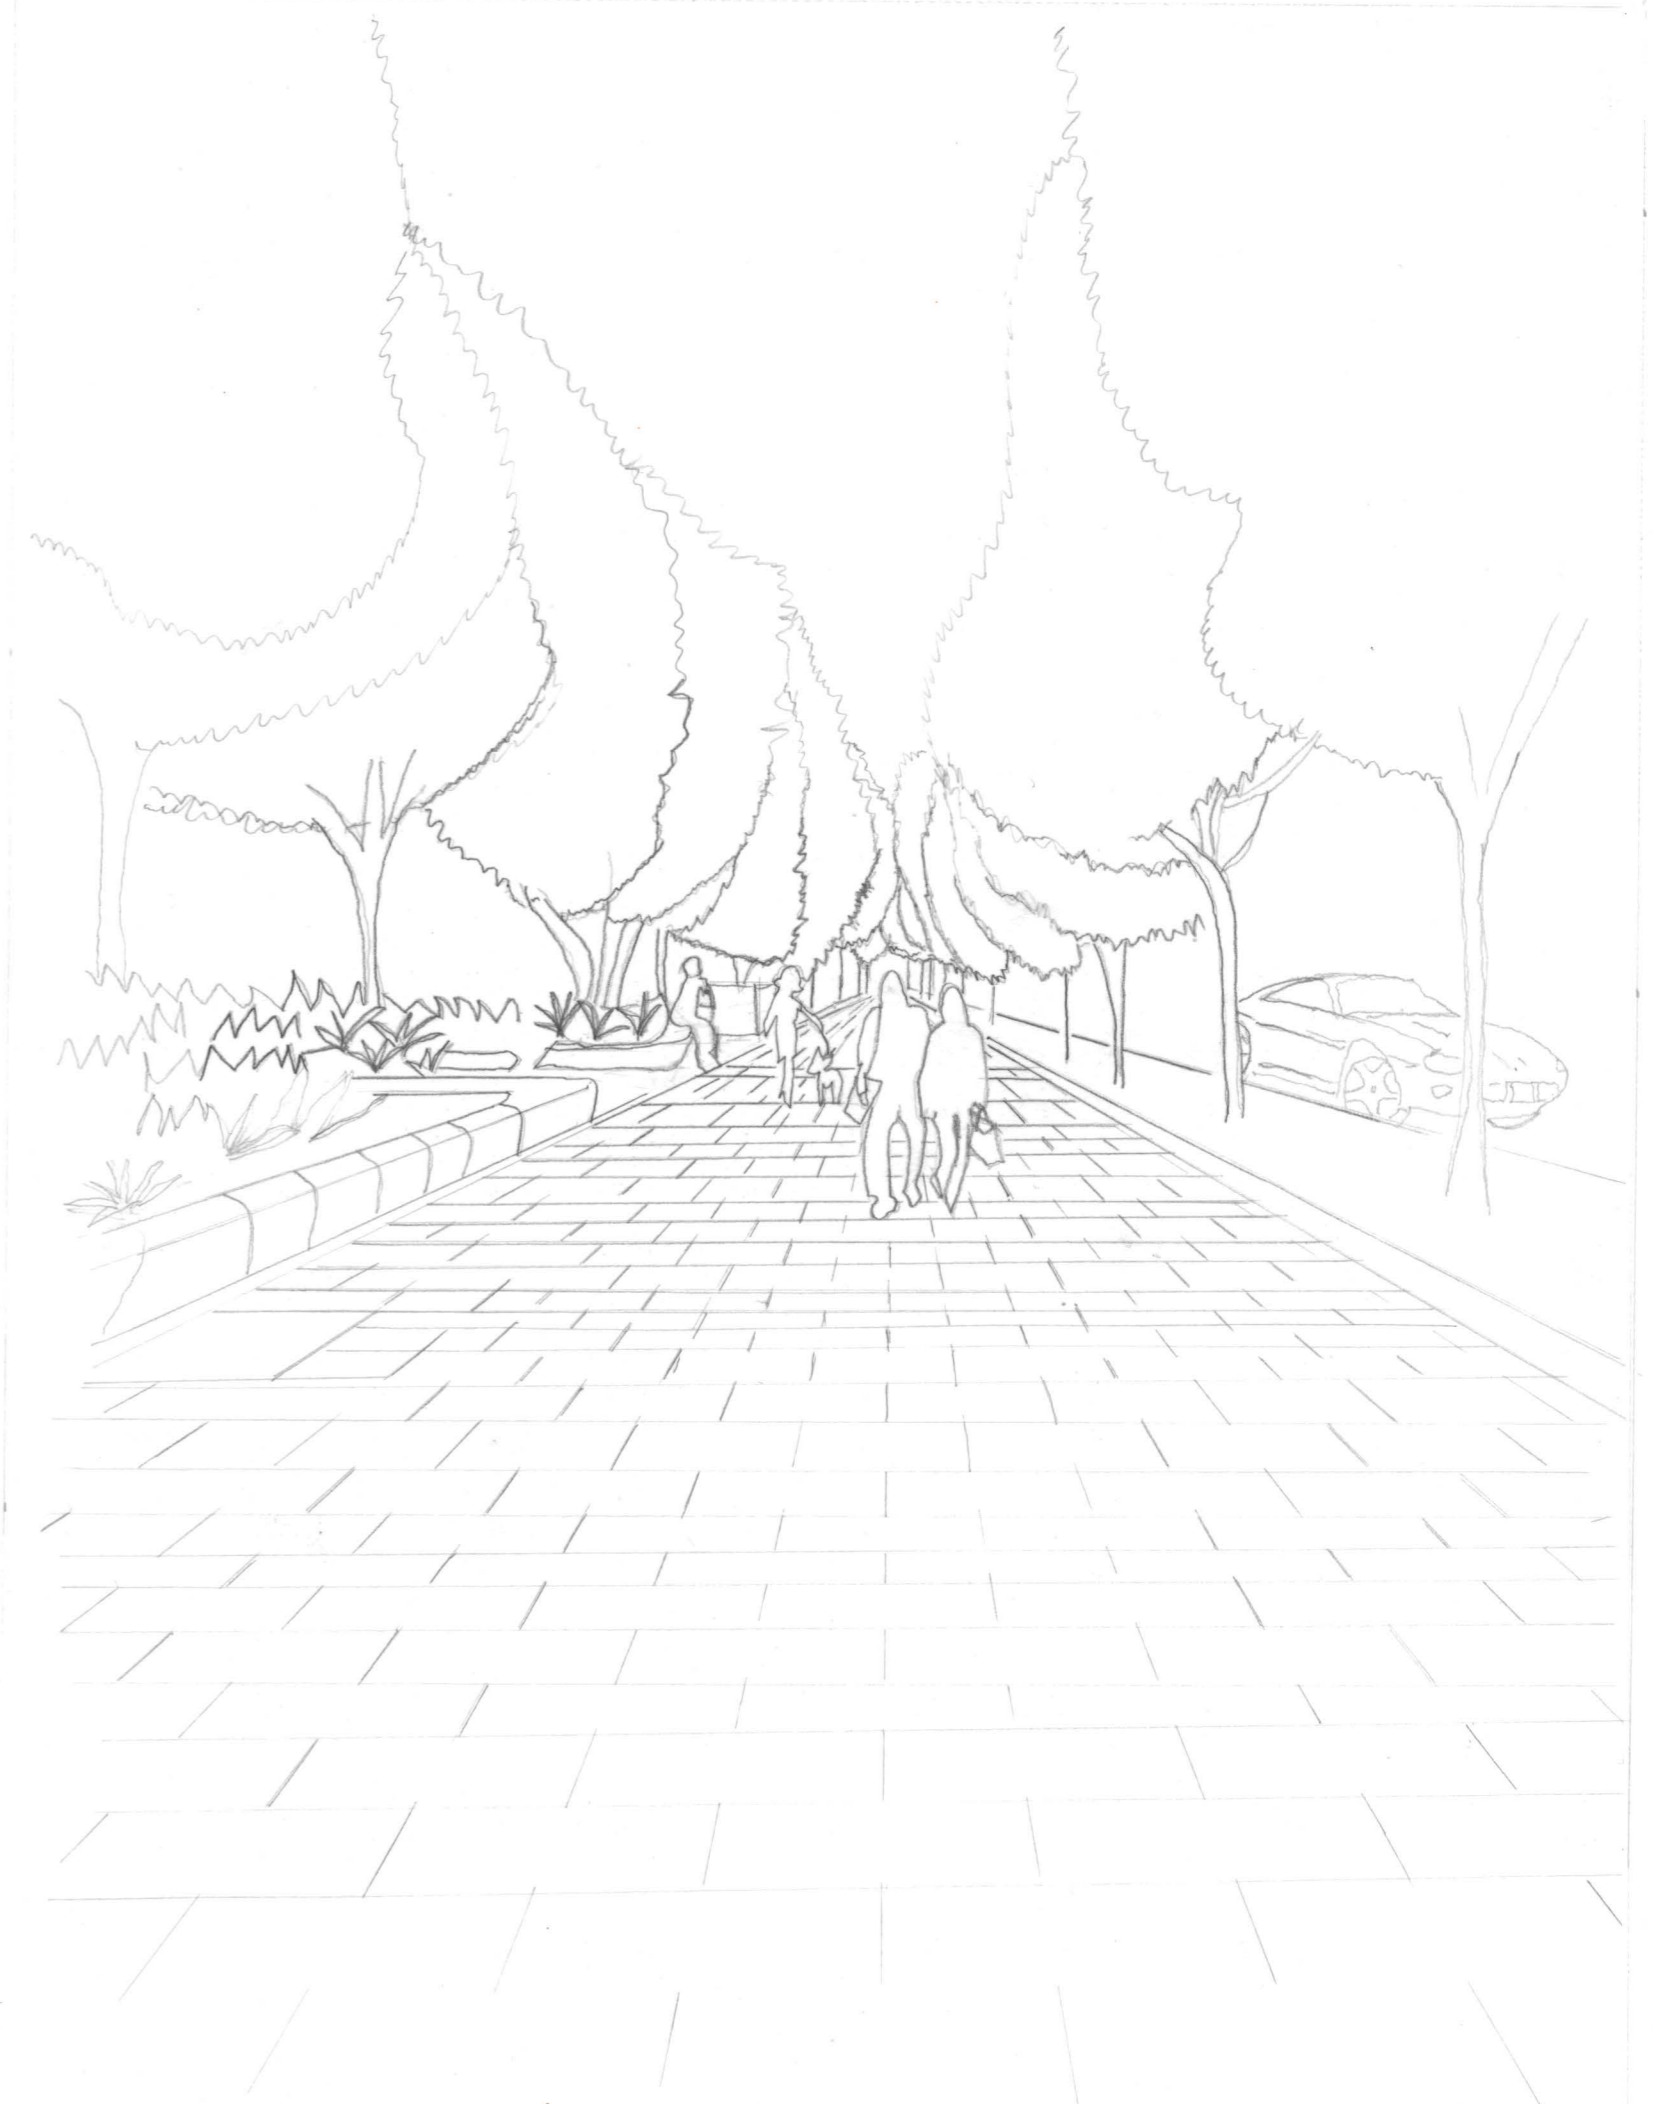

SECTION ELEVATION 4S

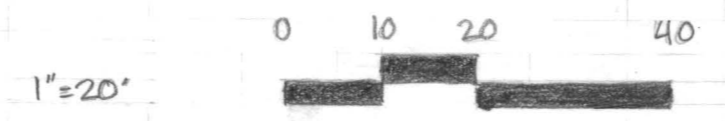

PERSPECTIVE

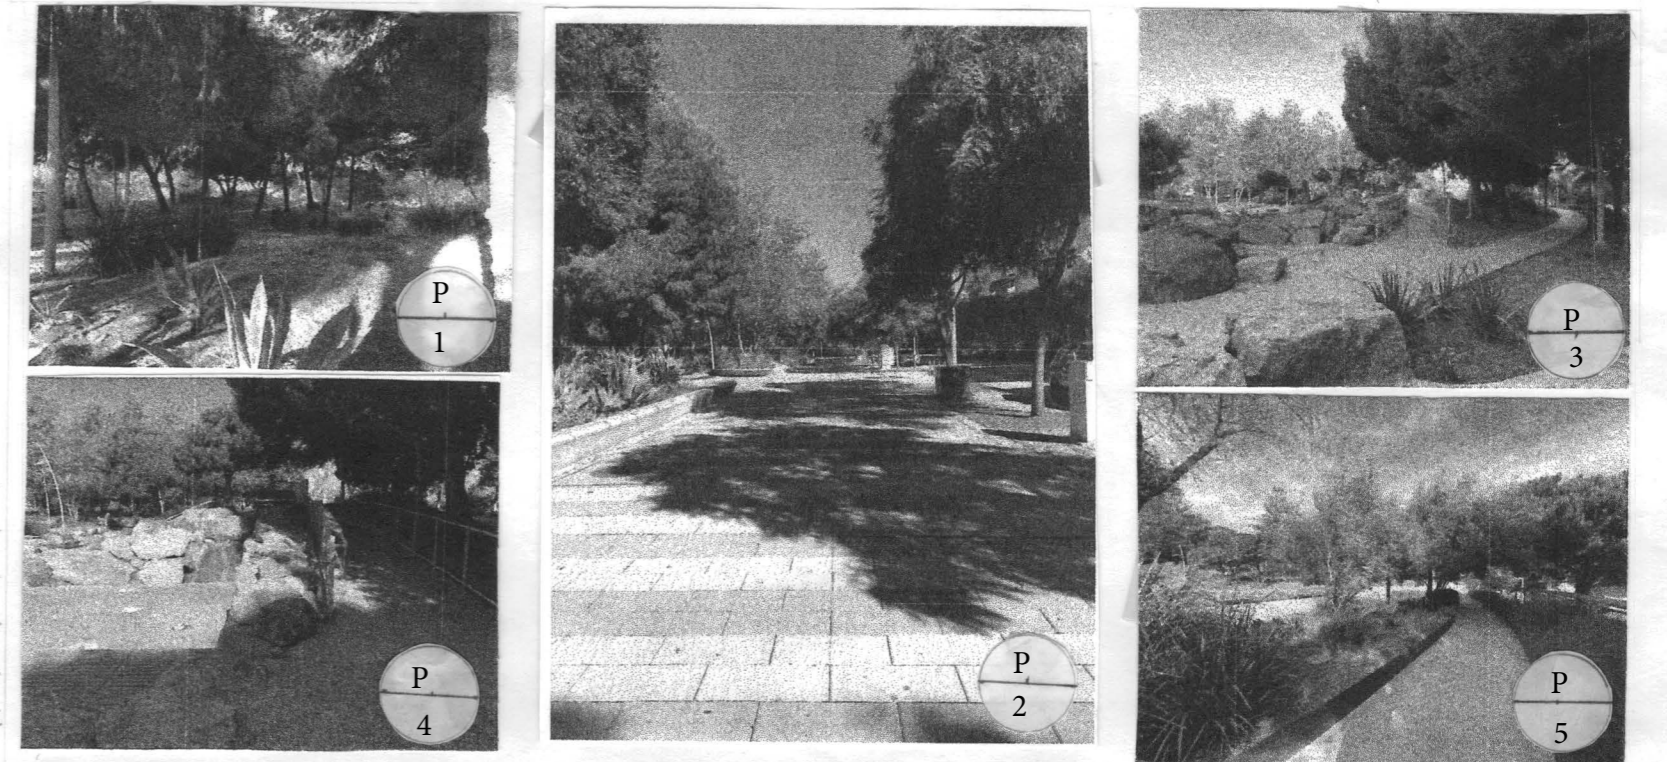

12-16-2023 DATE	TONGVA PARK DG-LE SQUIRES LT DRAWN BY ASHLEY VAN PELT	SEE BAR SCALE SCALE 1 OF 1 SHEET NO.
APPROVAL SCORE		