
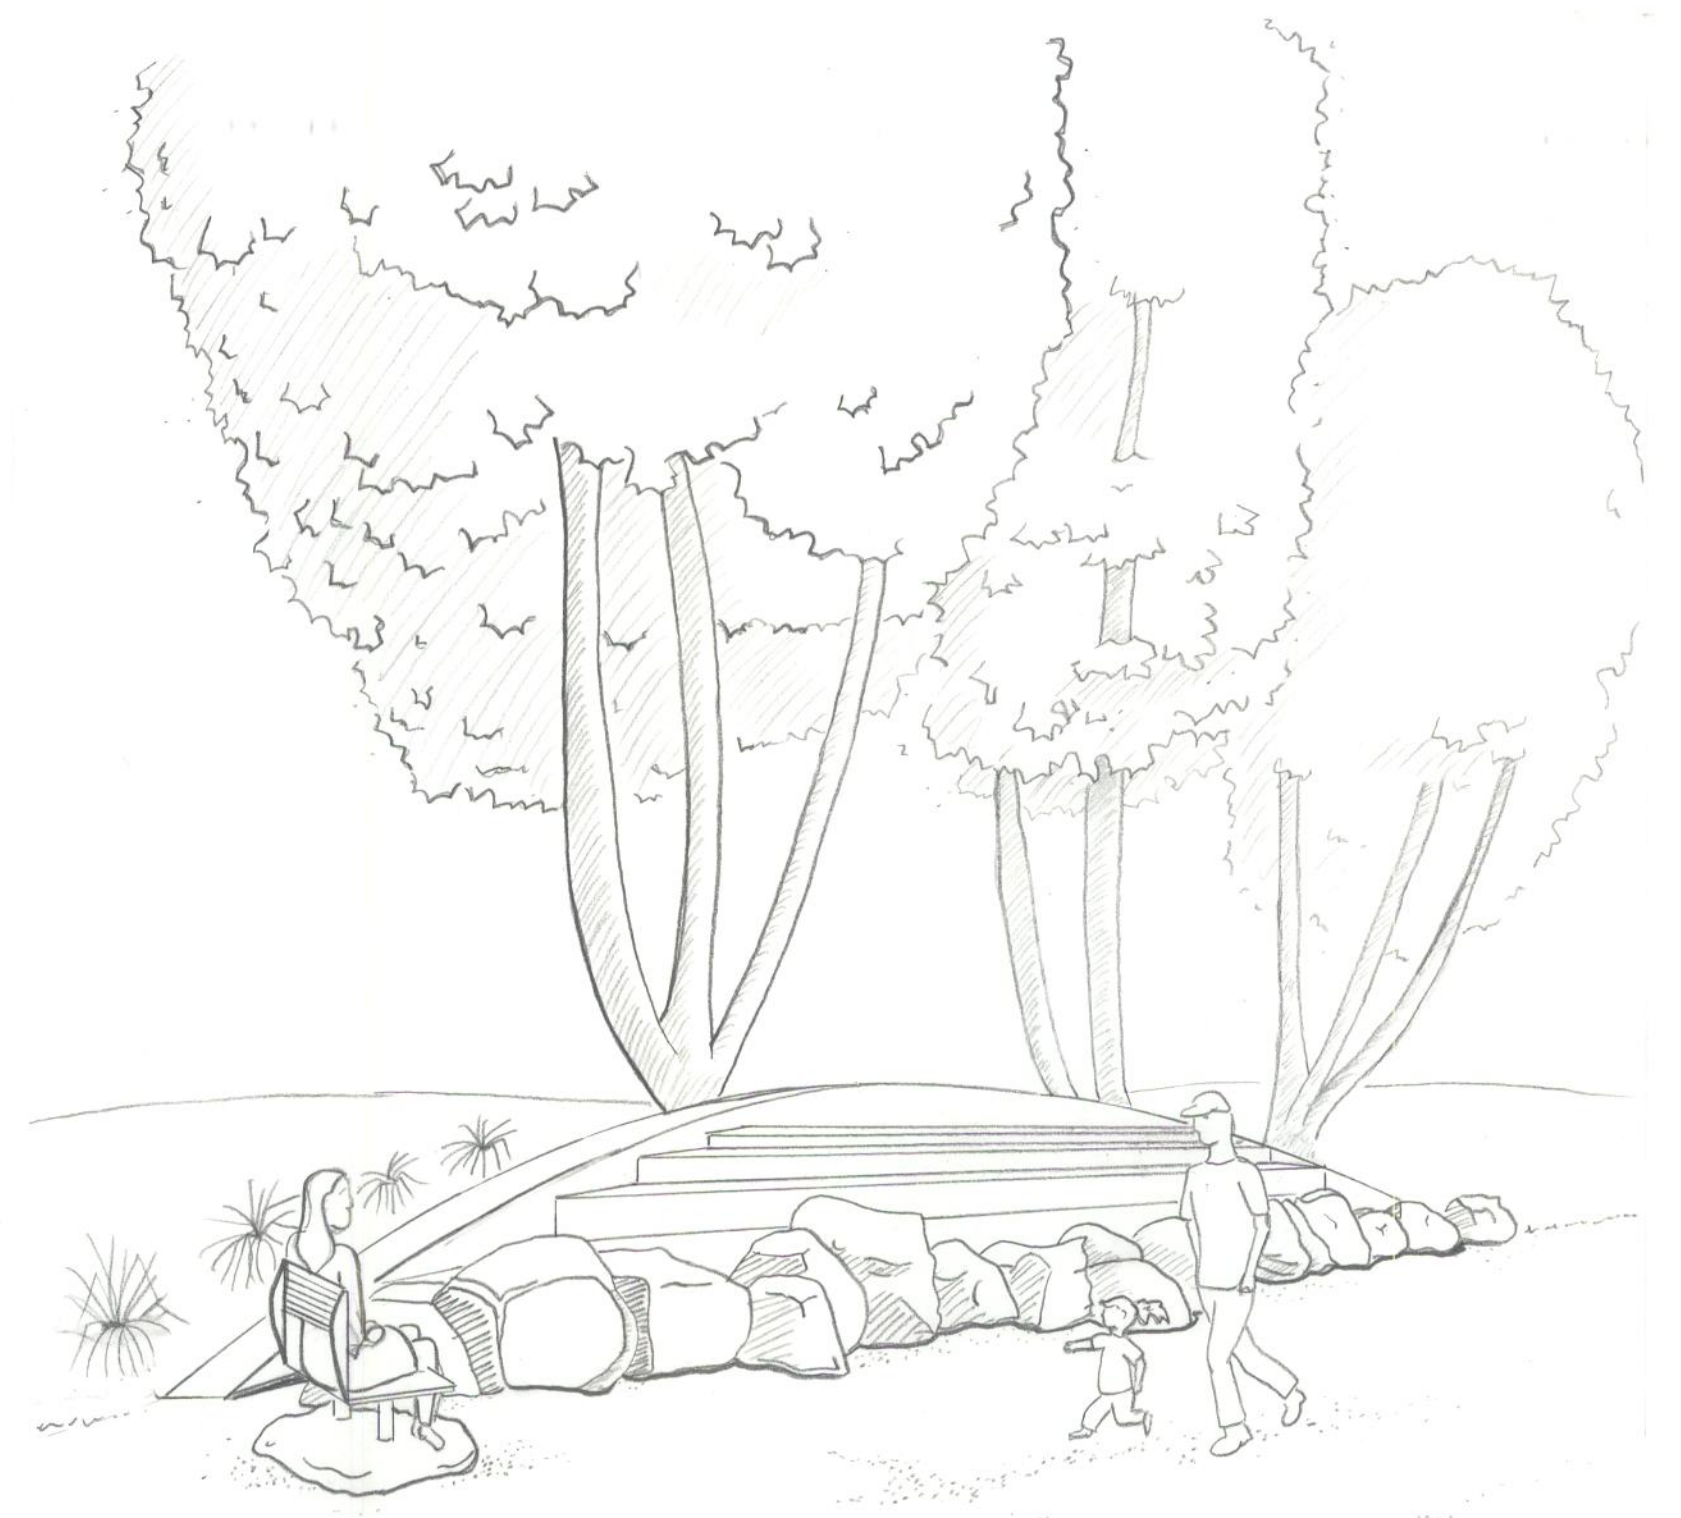




- STUDY BOUNDARY
- MATCH LINE
- PEDESTRIAN CIRCULATION
- VEHICULAR CIRCULATION
- BUILDING
- RETAINING WALL
- FENCE

- TREE
- PALM TREE
- CONTOURS


LAYOUT PLAN QUADRANT 2E

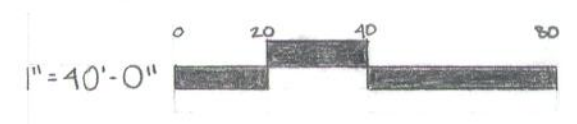

PERSPECTIVE

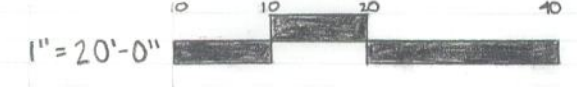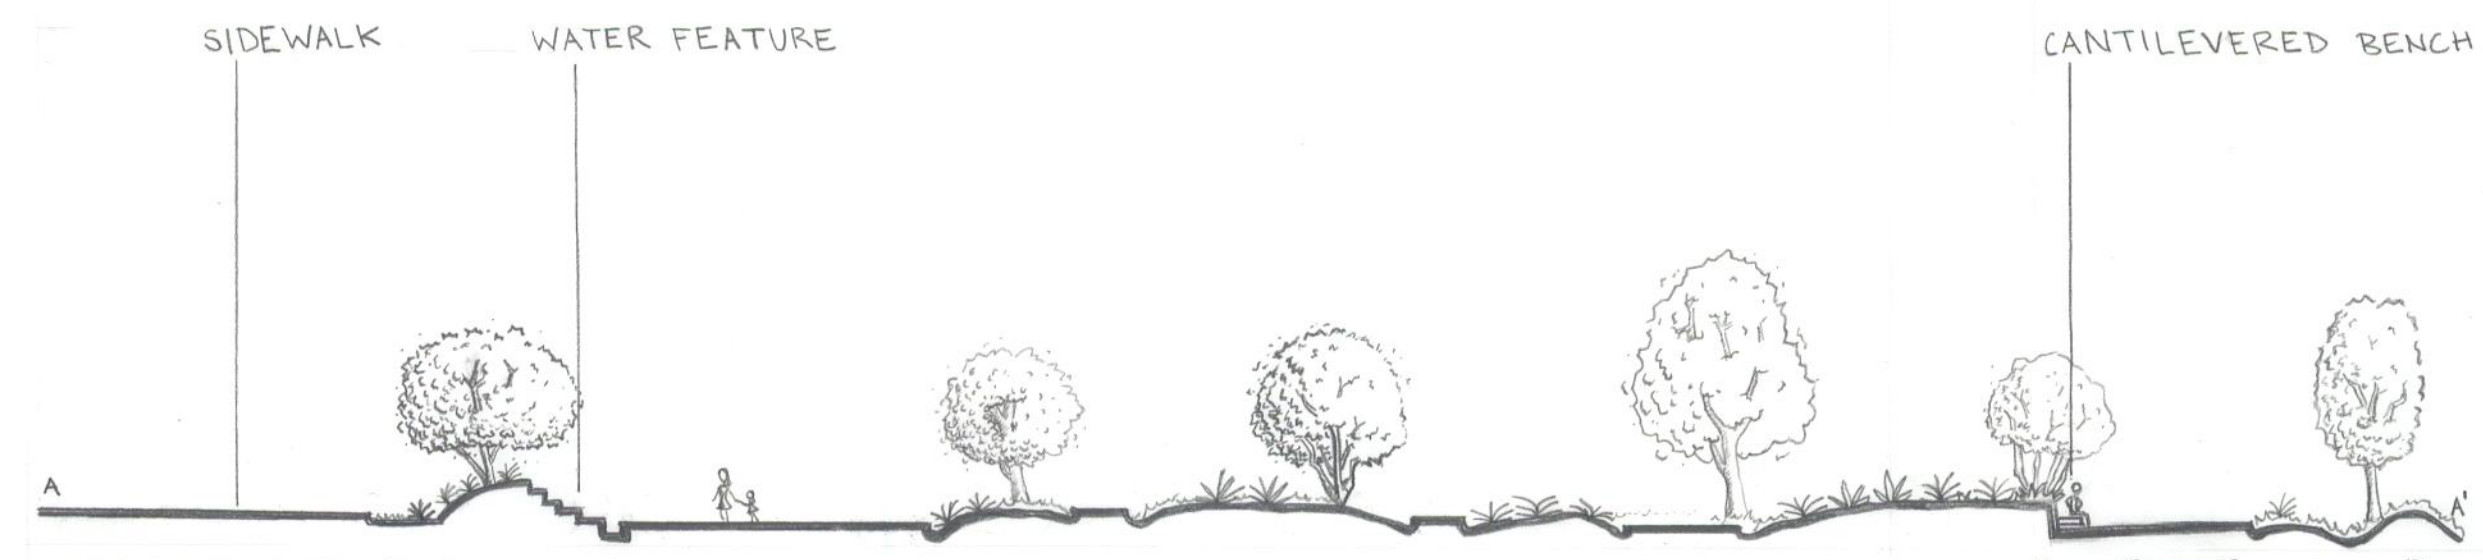

SECTION ELEVATION QUADRANT 2E

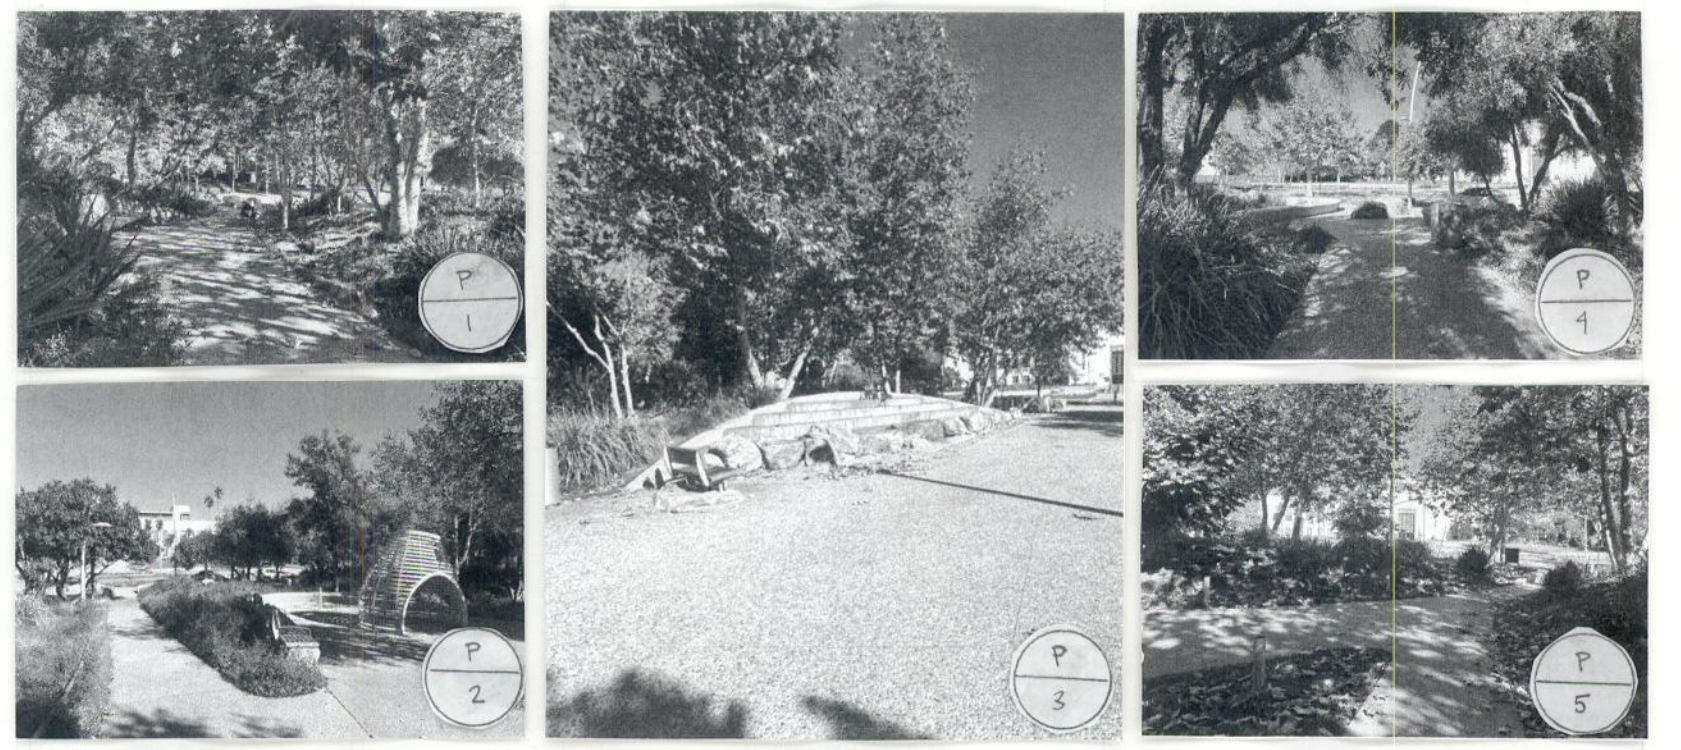

12.15.23	TONGVA PARK	SEE BAR SCALE
DATE	DESIGN GRAPHICS 1 / SQUIRES	SCALE
APPROVAL / SCORE	DRAWN BY CALLIE HAM	1/1
		SHEET NO.