



- • — STUDY AREA BOUNDARY
- — MATCH LINE
- PEDESTRIAN CIRCULATION
- VEHICULAR CIRCULATION
- BUILDING
- RETAINING WALL
- FENCE



LAYOUT PLAN QUADRANT 2E

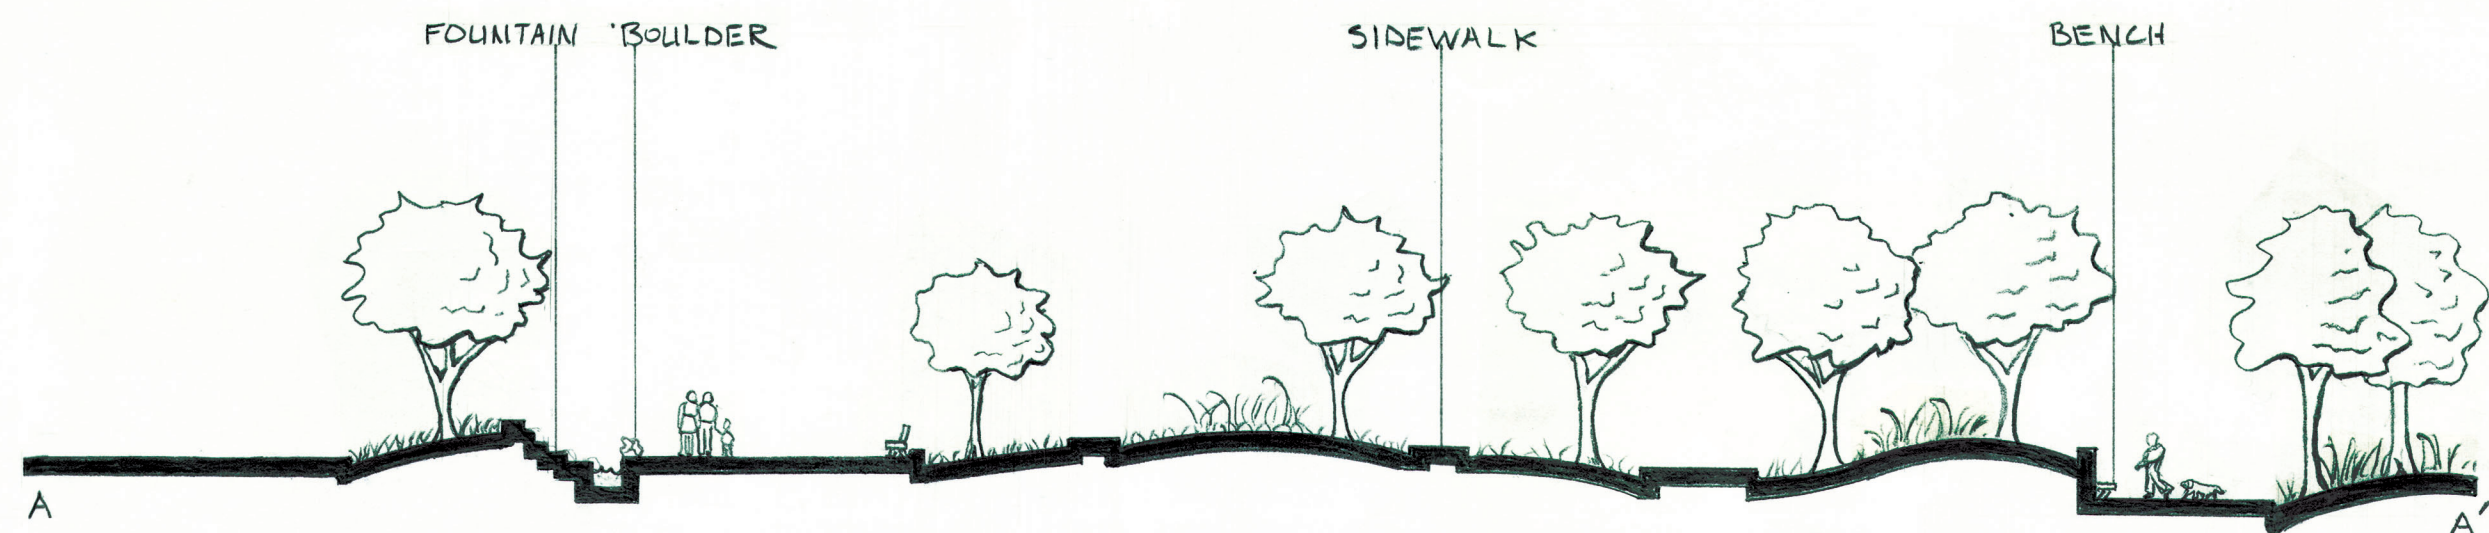

SECTION 2E

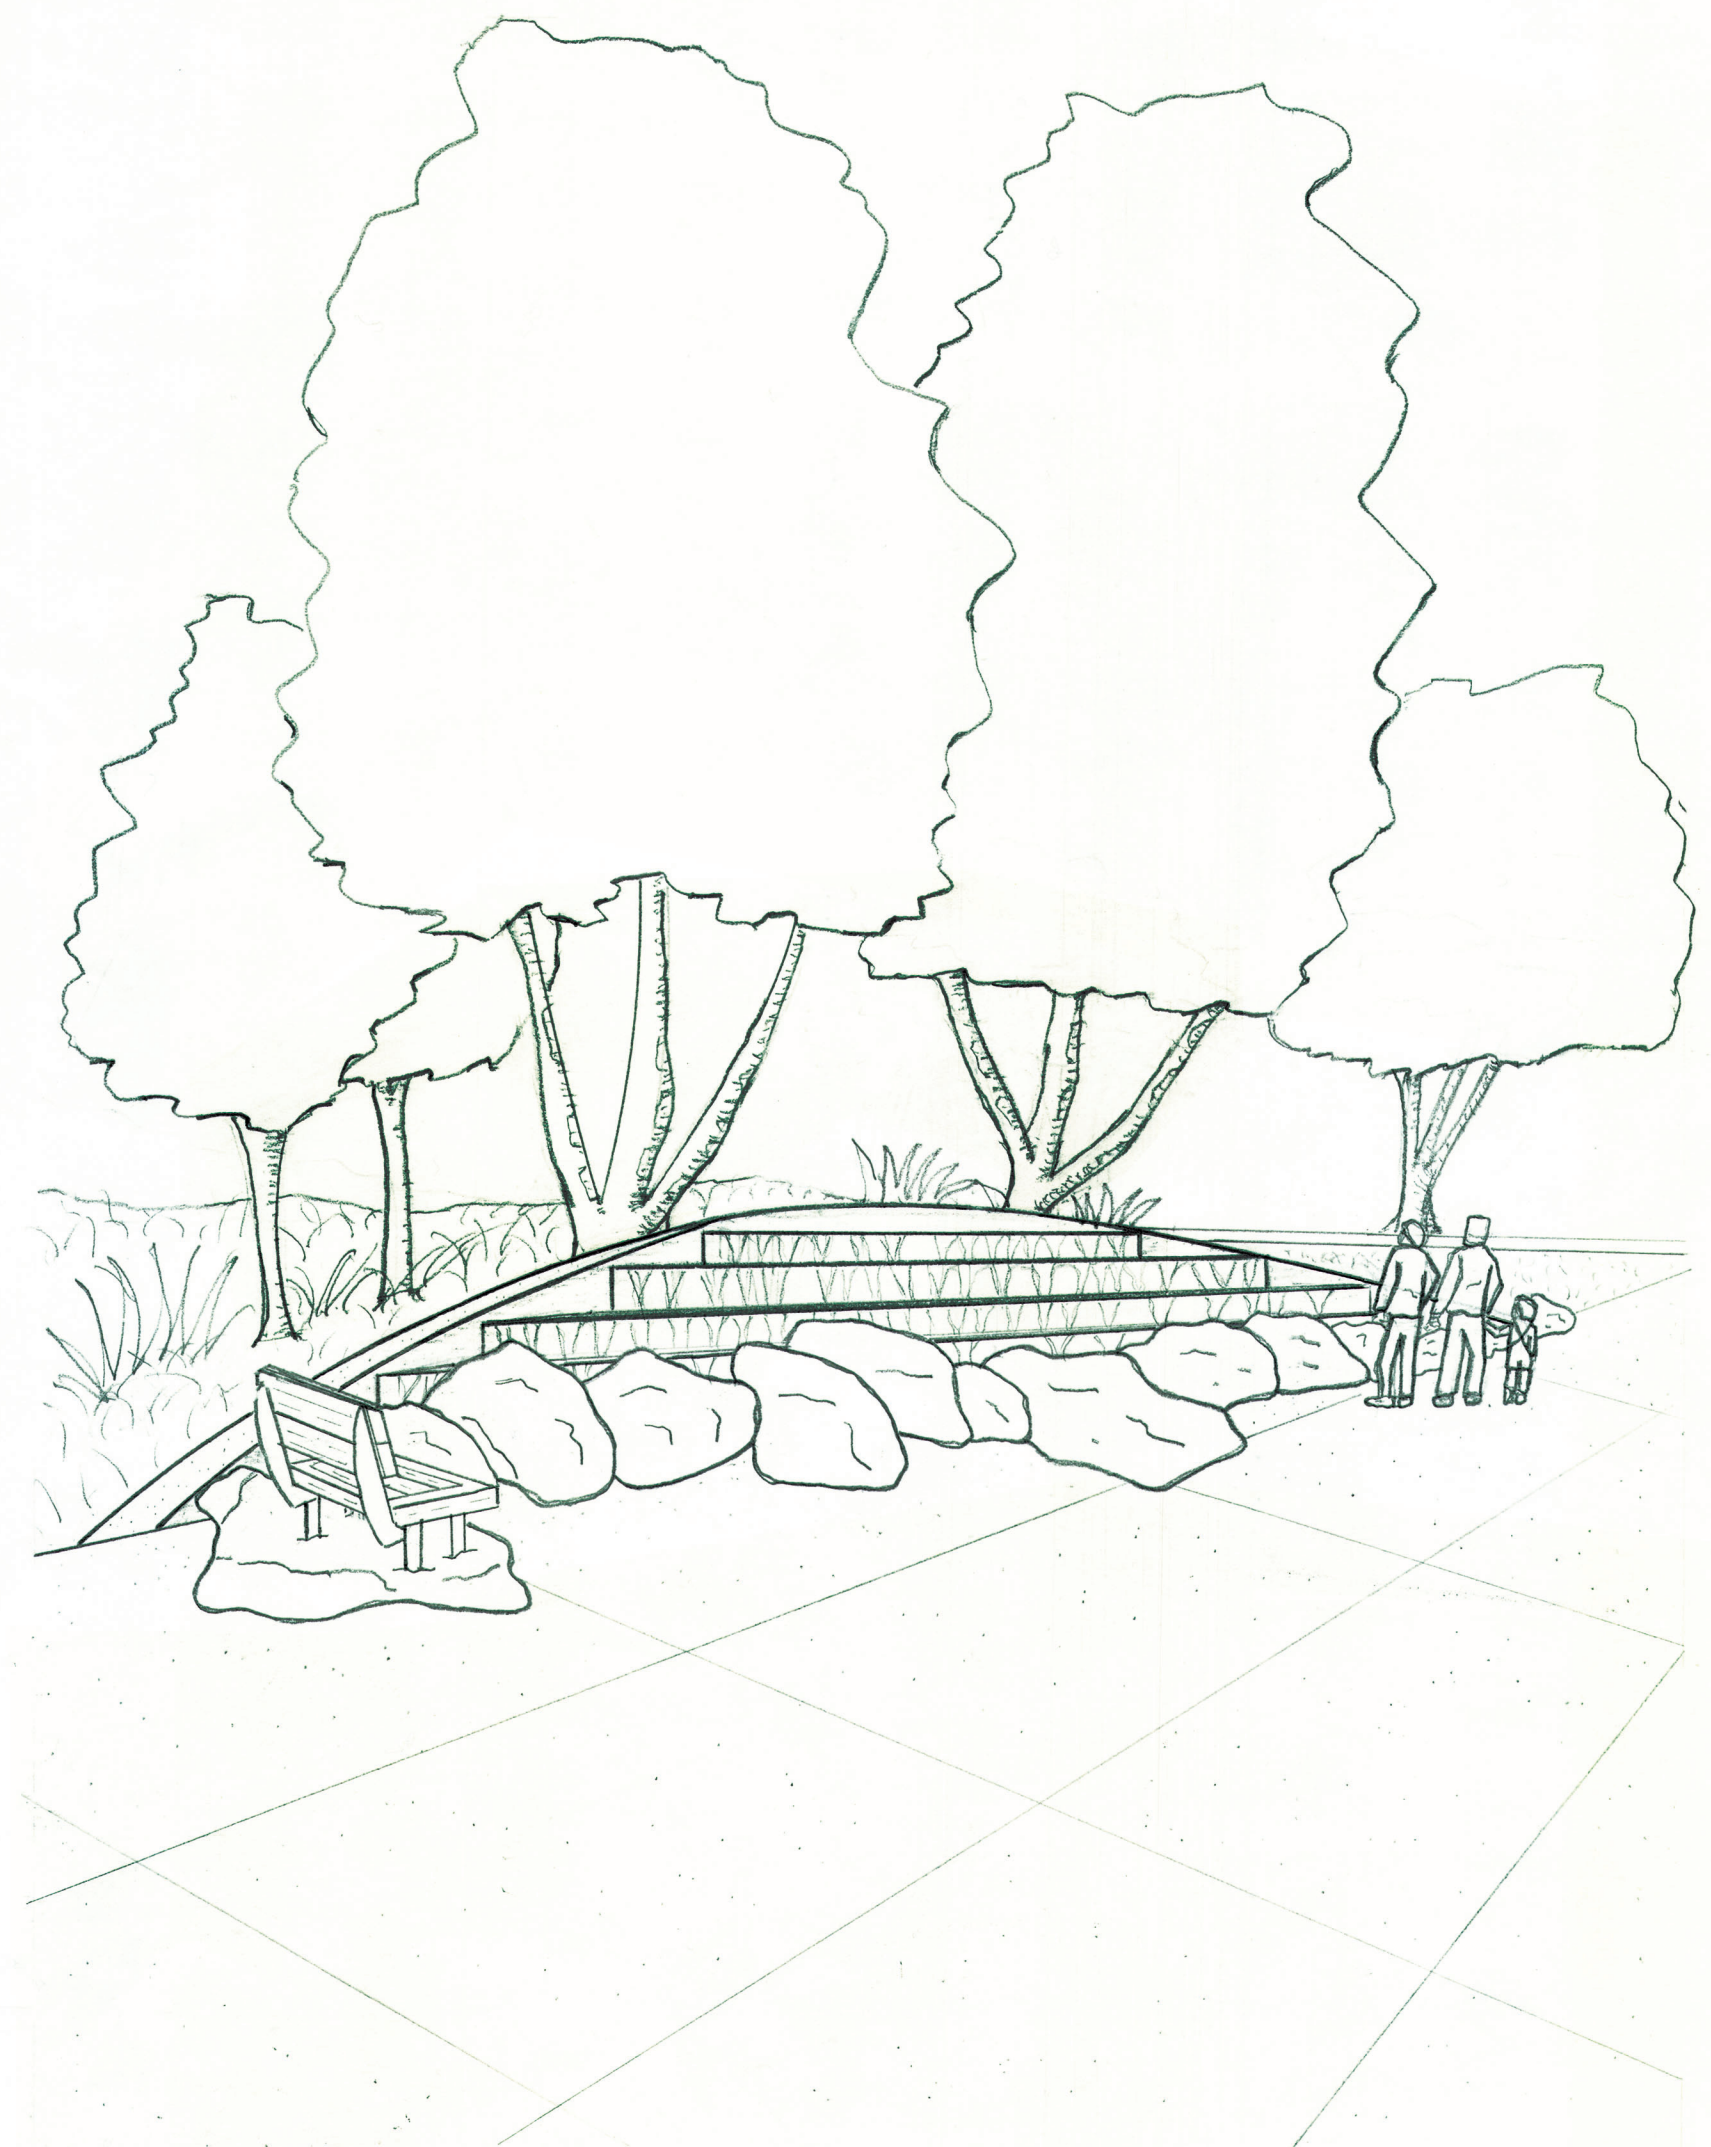

PERSPECTIVE



12.14.23 DATE	TONGVA PARK DESIGN GRAPHICS I - D. SQUIRES DRAWN BY CHARLIE LEAZER	SEE BAR SCALE SCALE 1/1 SHEET NO.
SCORE		