





LOCATION MAP

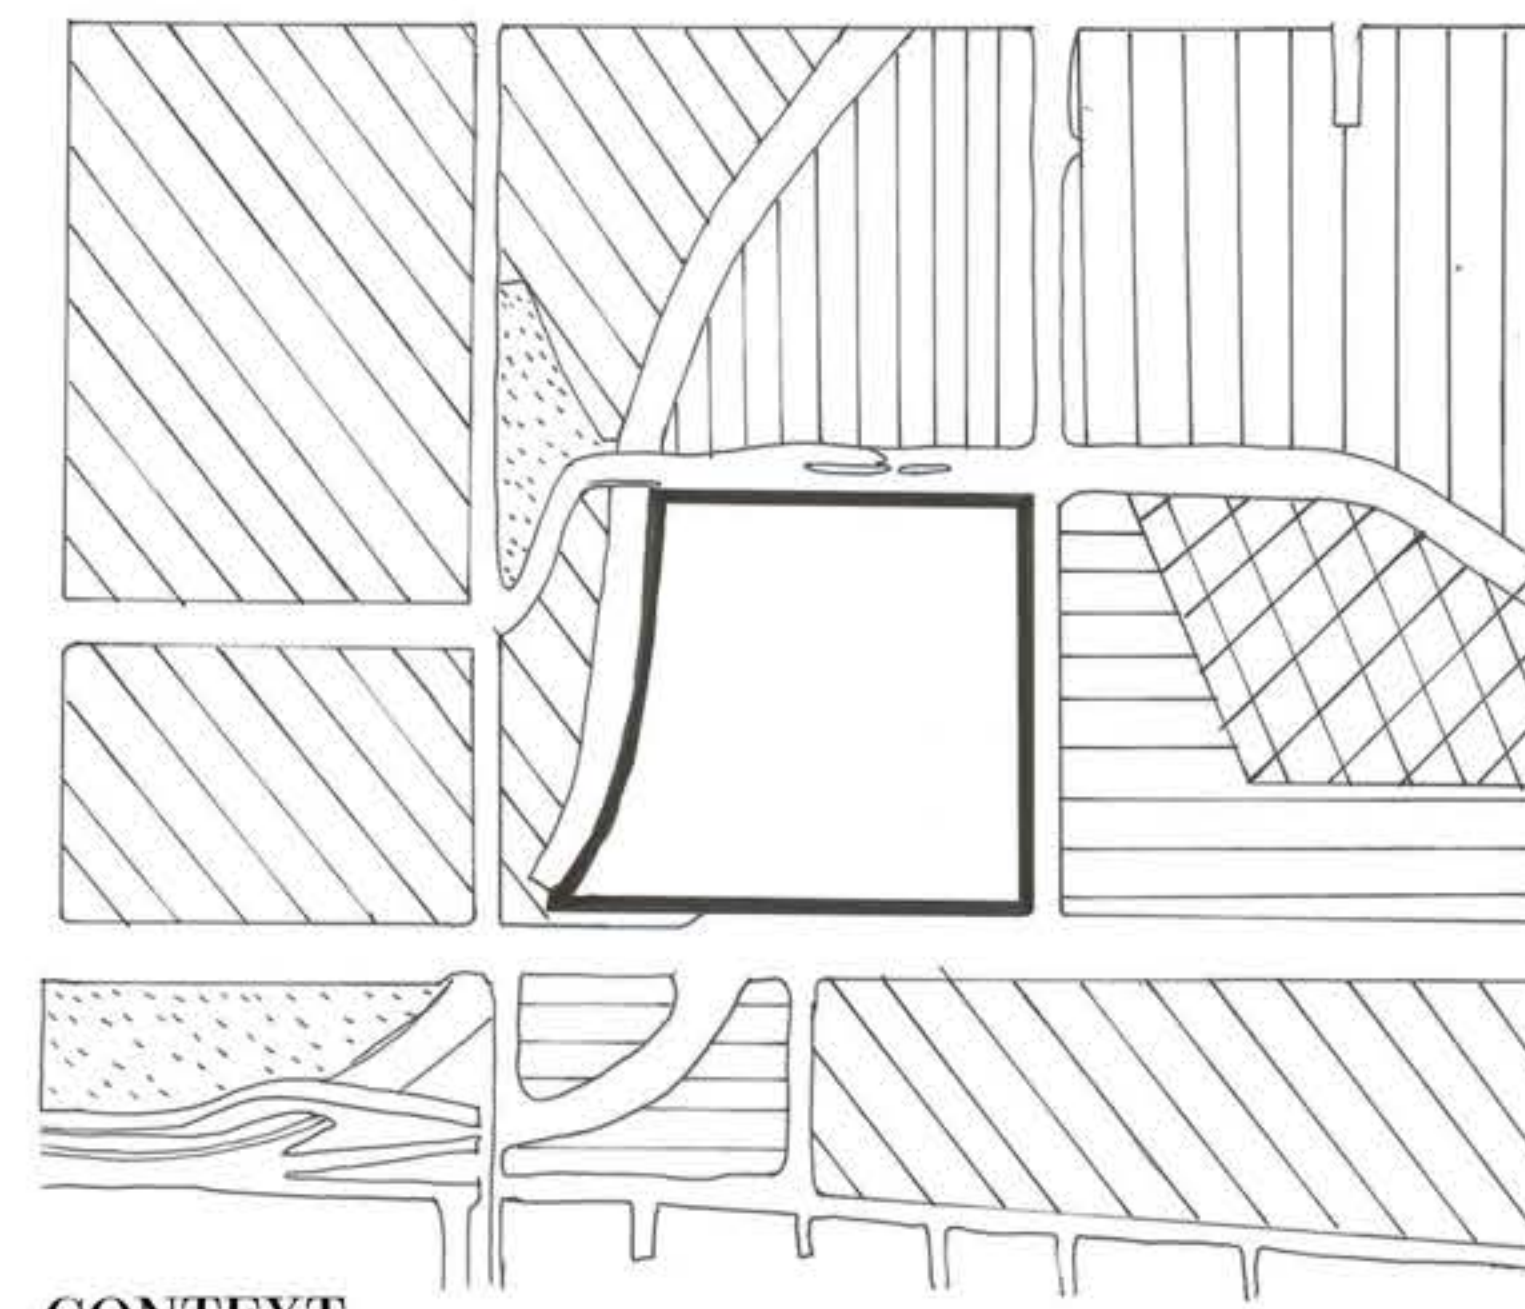


CONTEXT

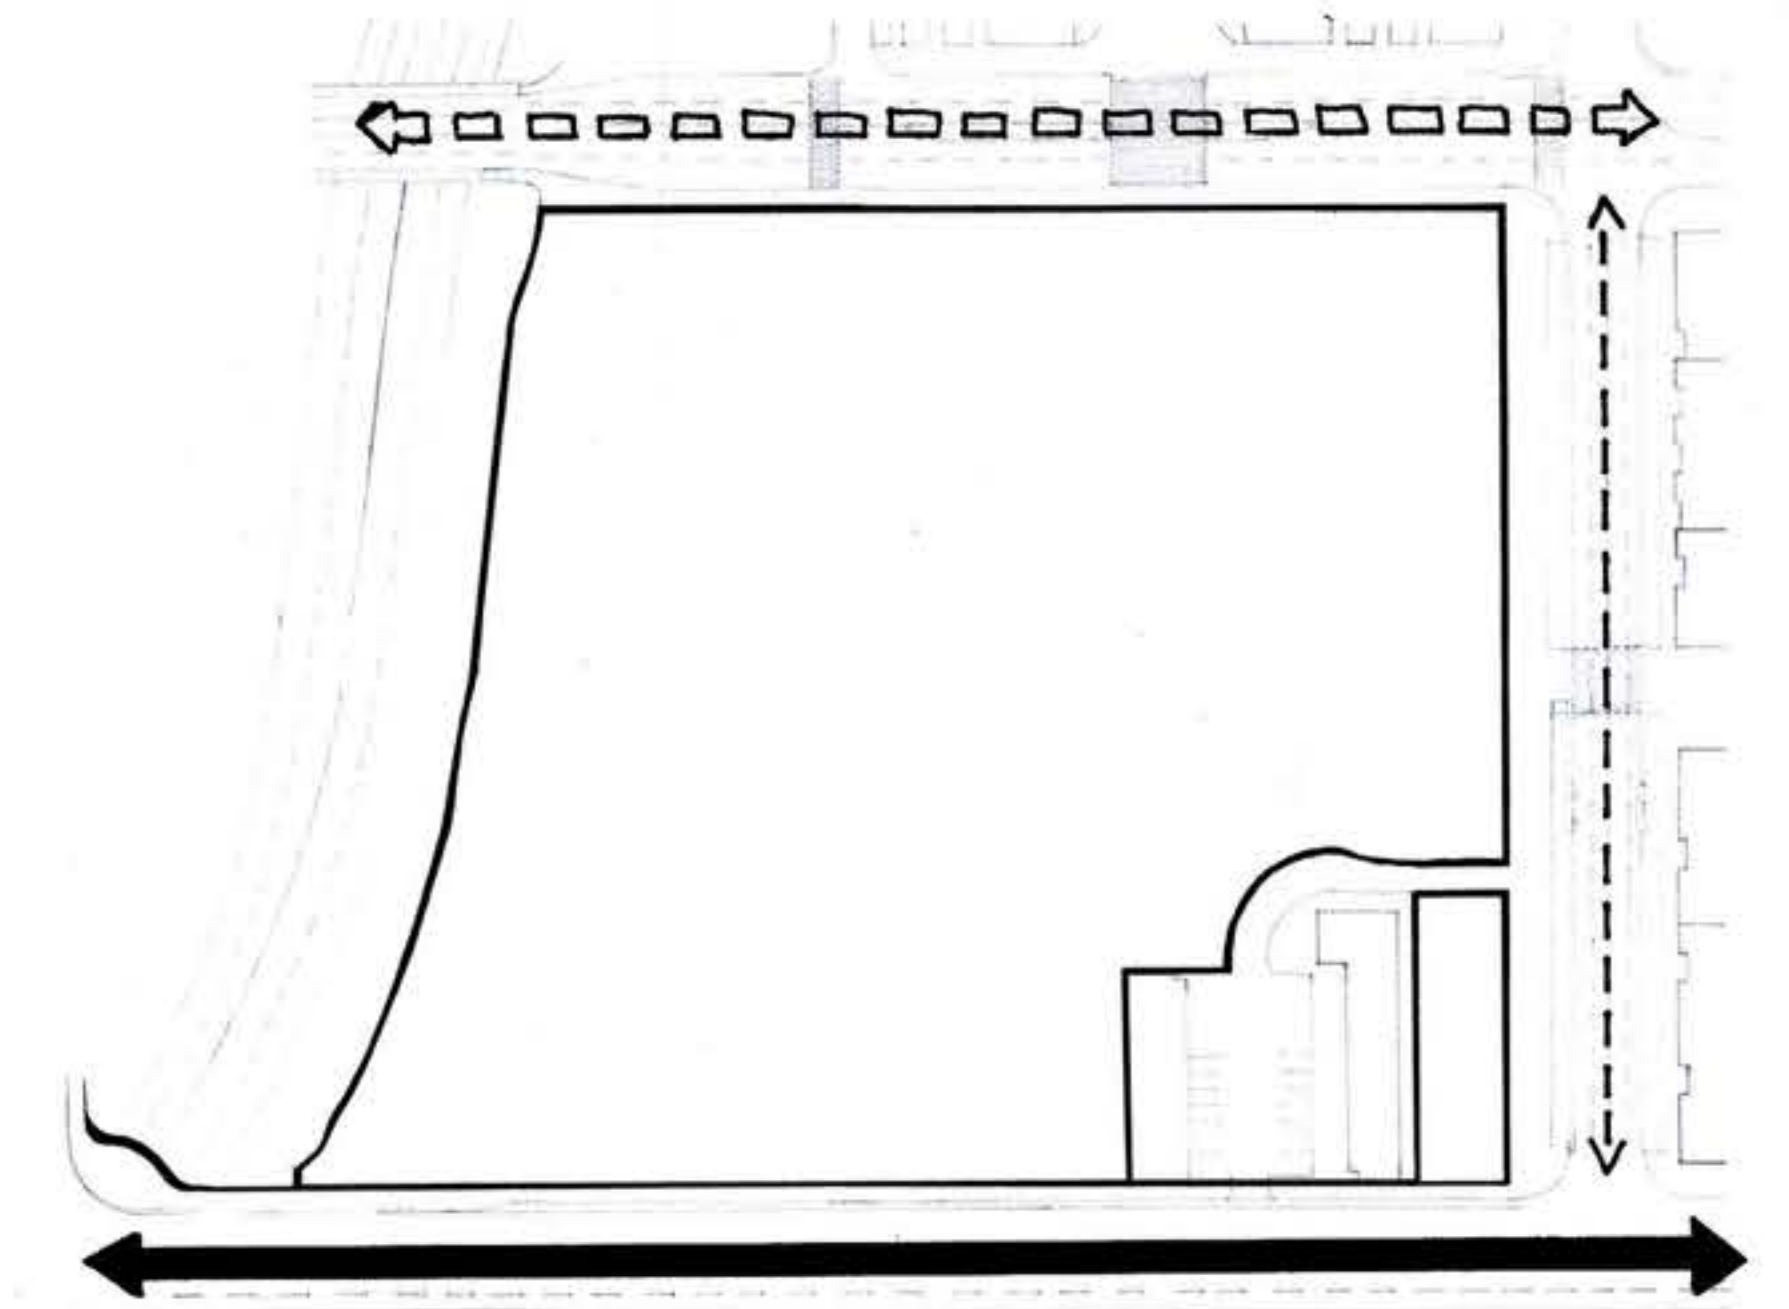


VEHICULAR CIRCULATION

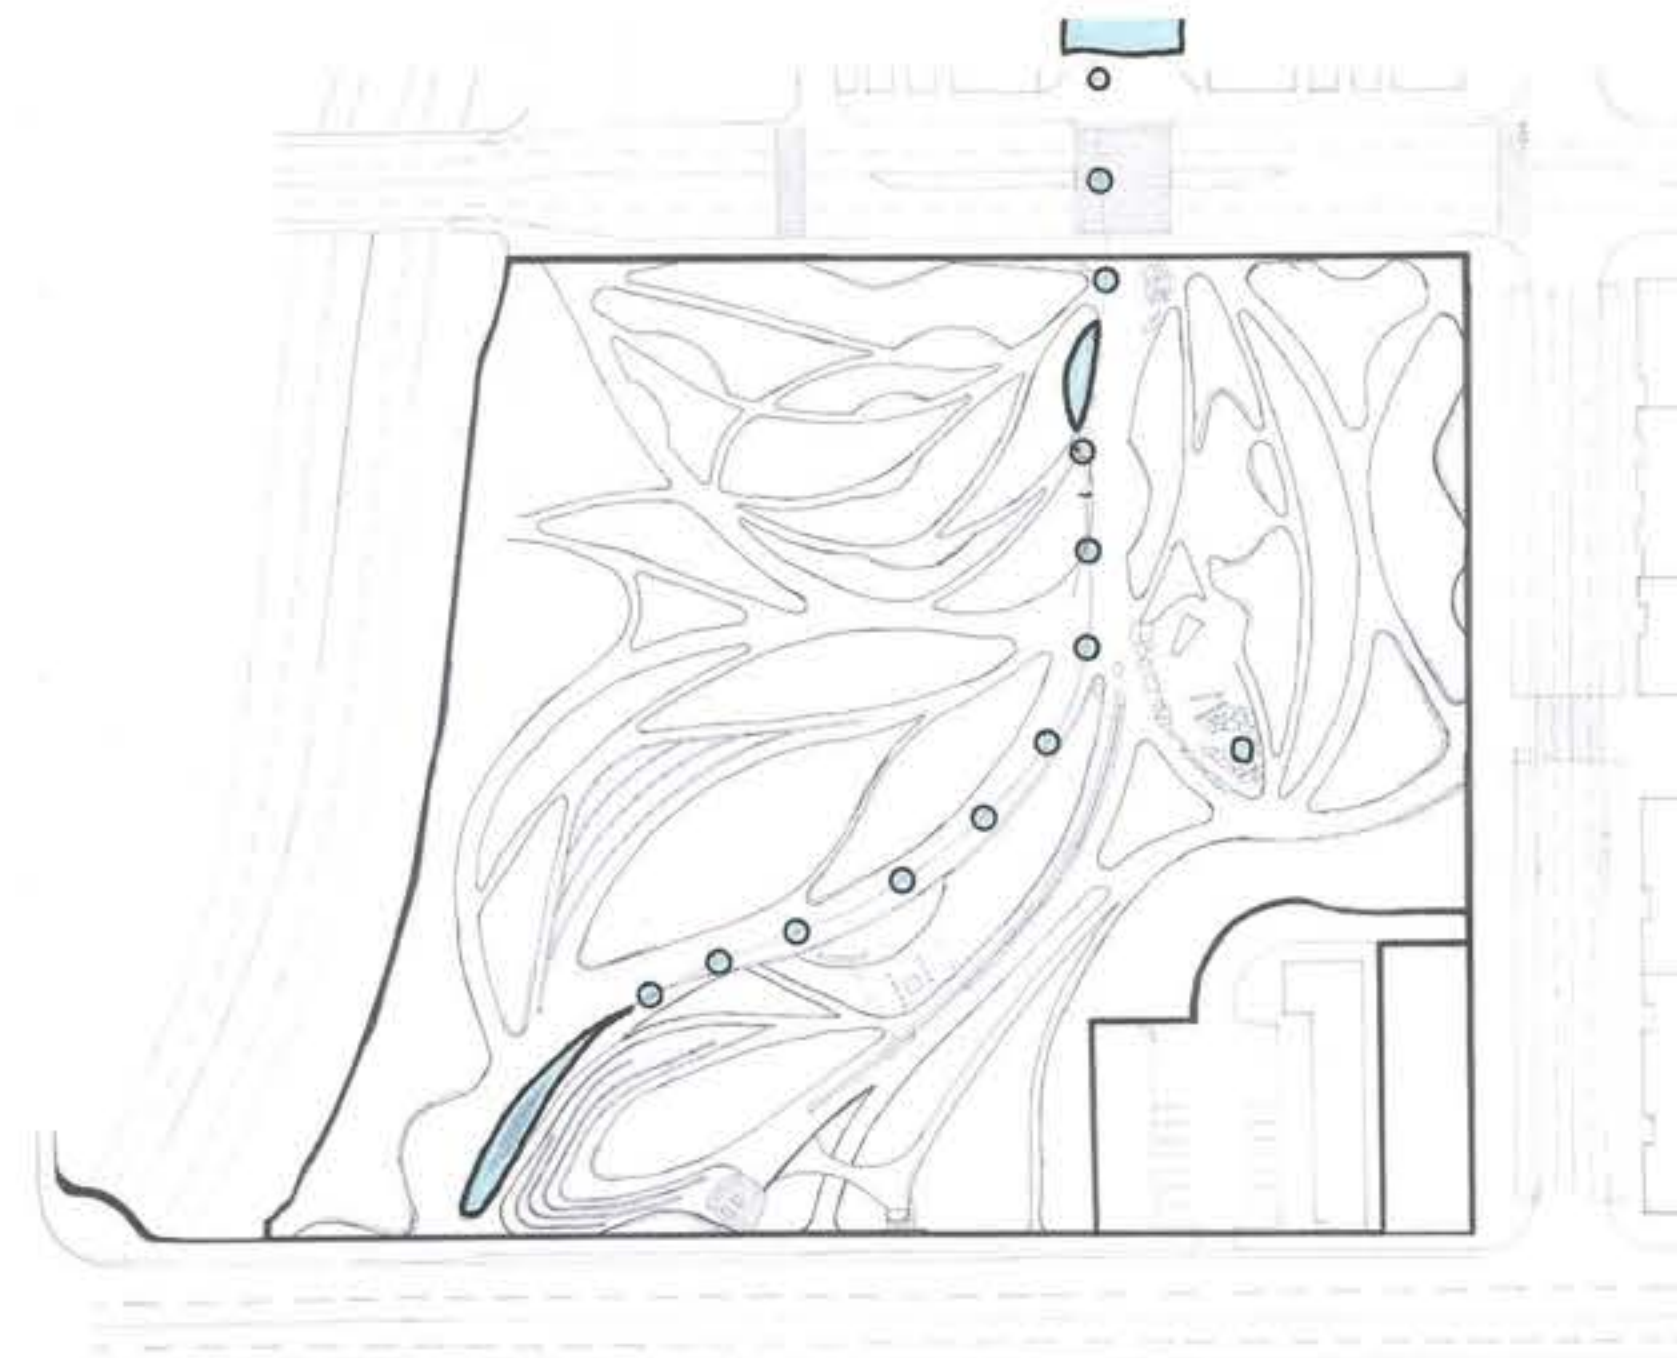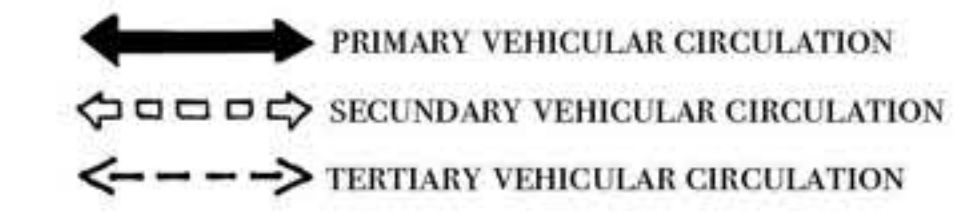



WATER FEATURES

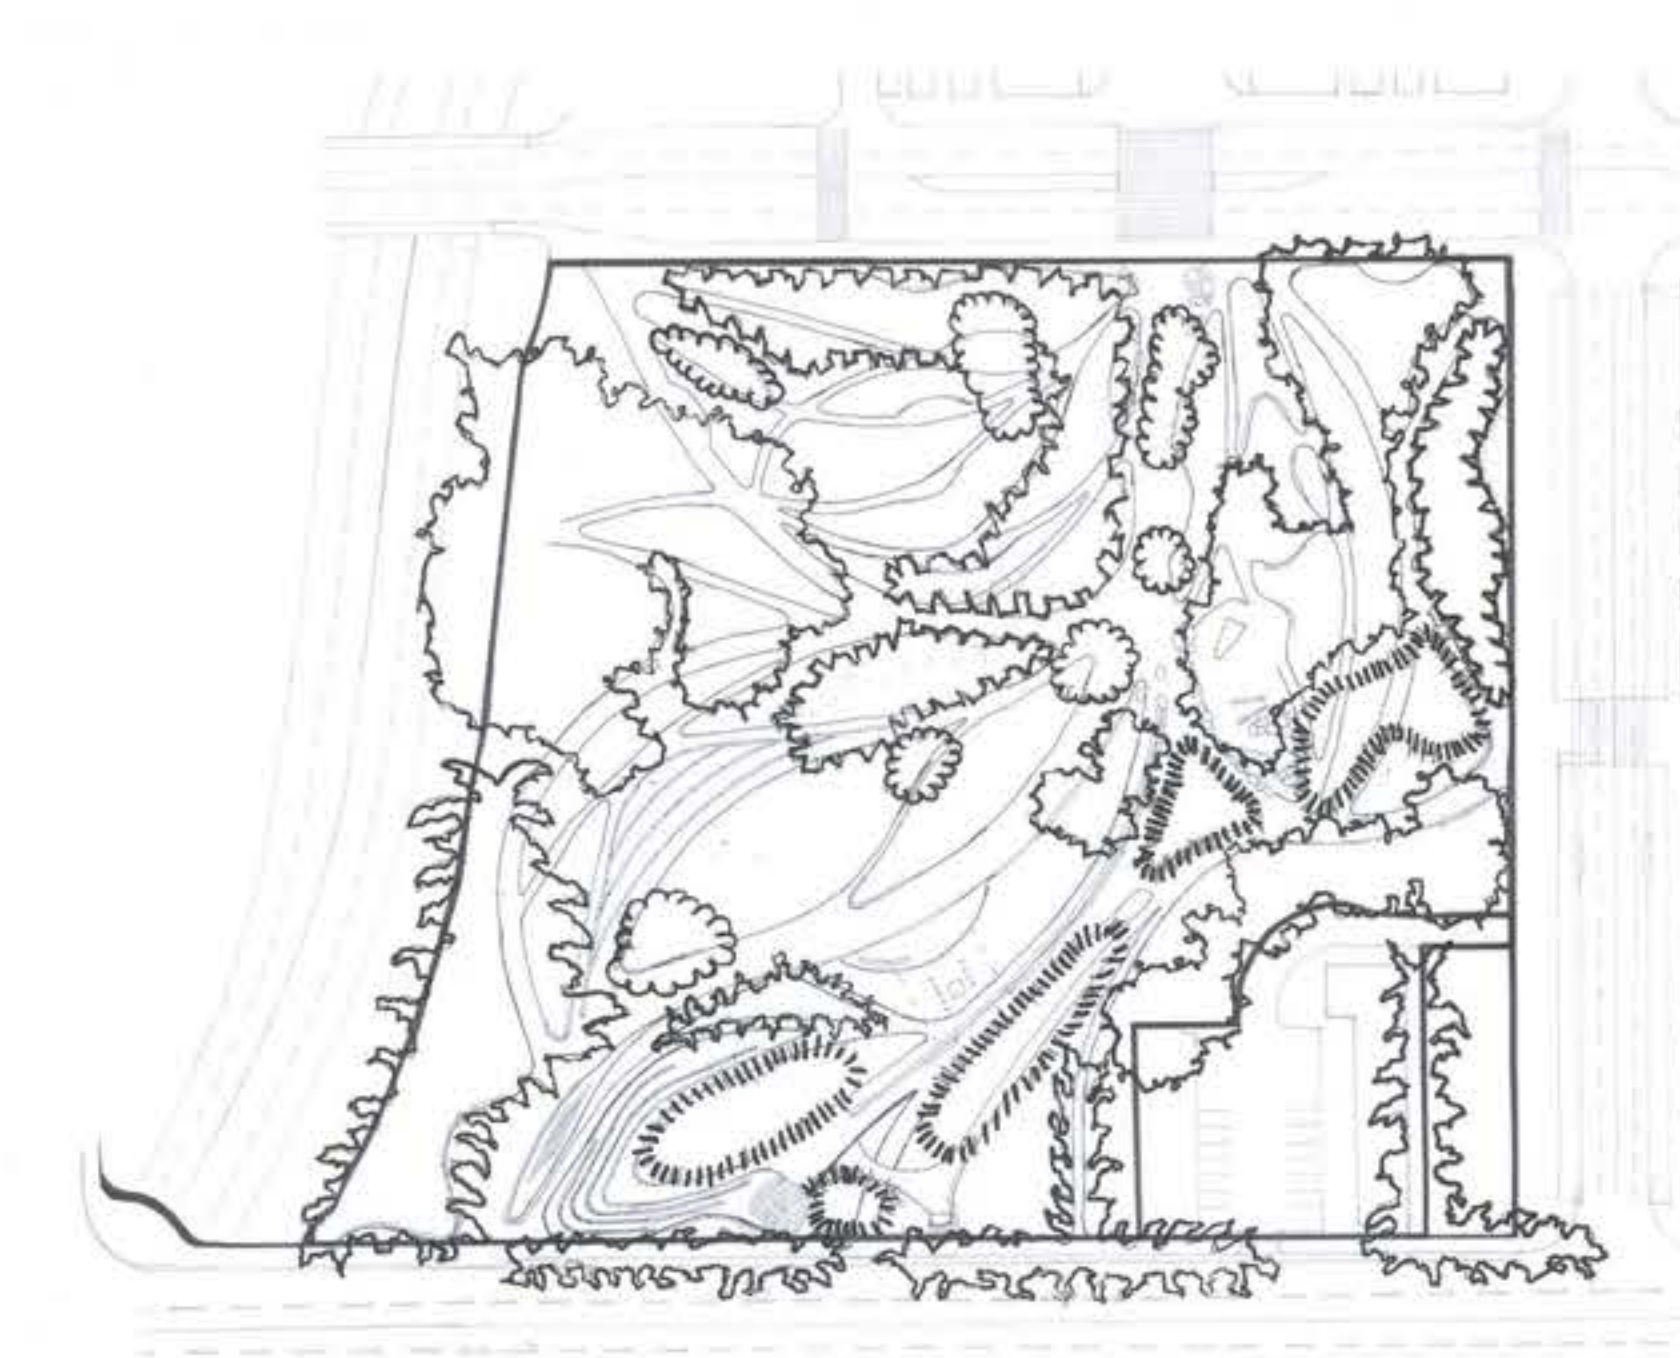


TREE CANOPIES

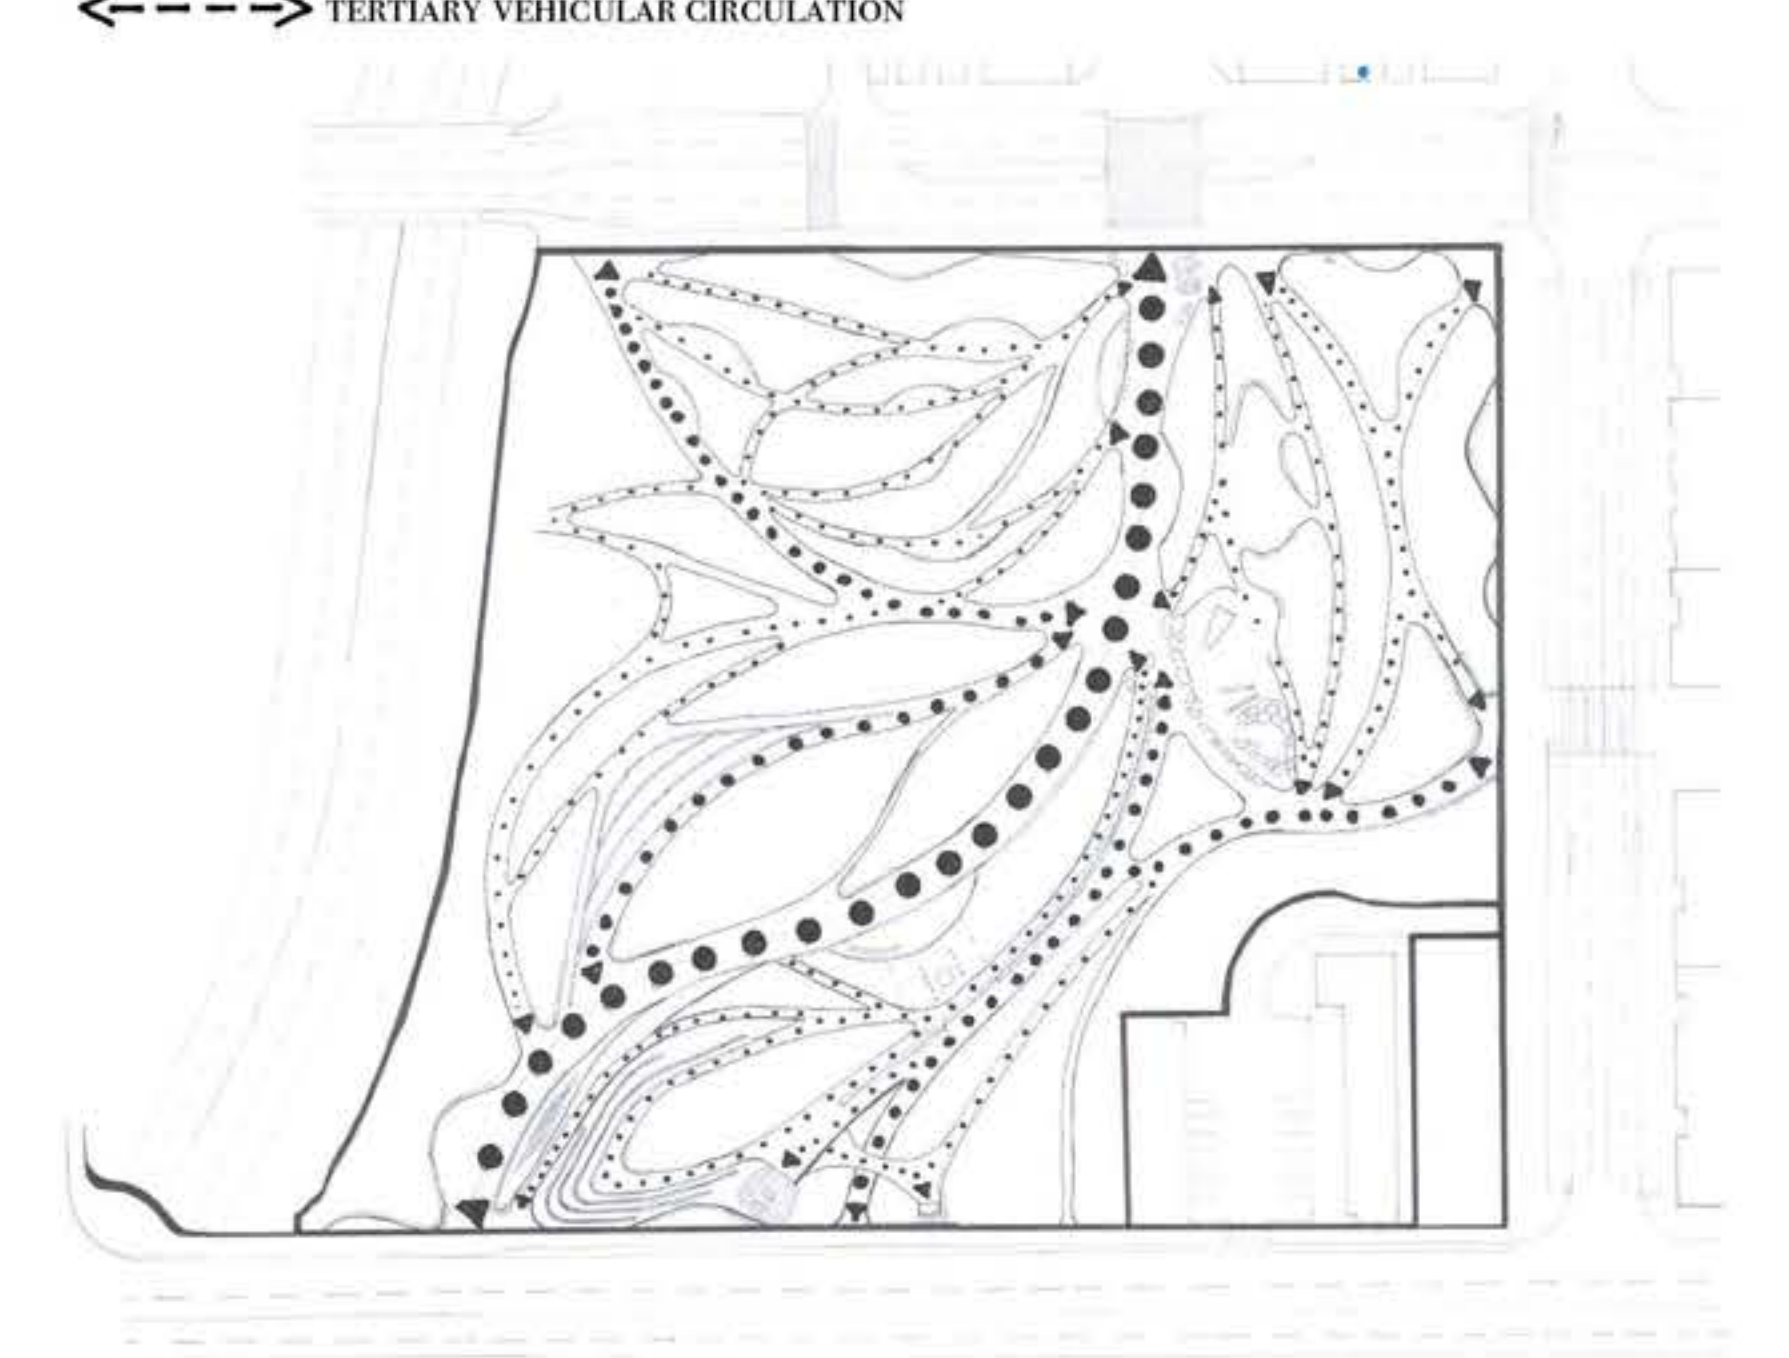


PEDESTRIAN CIRCULATION

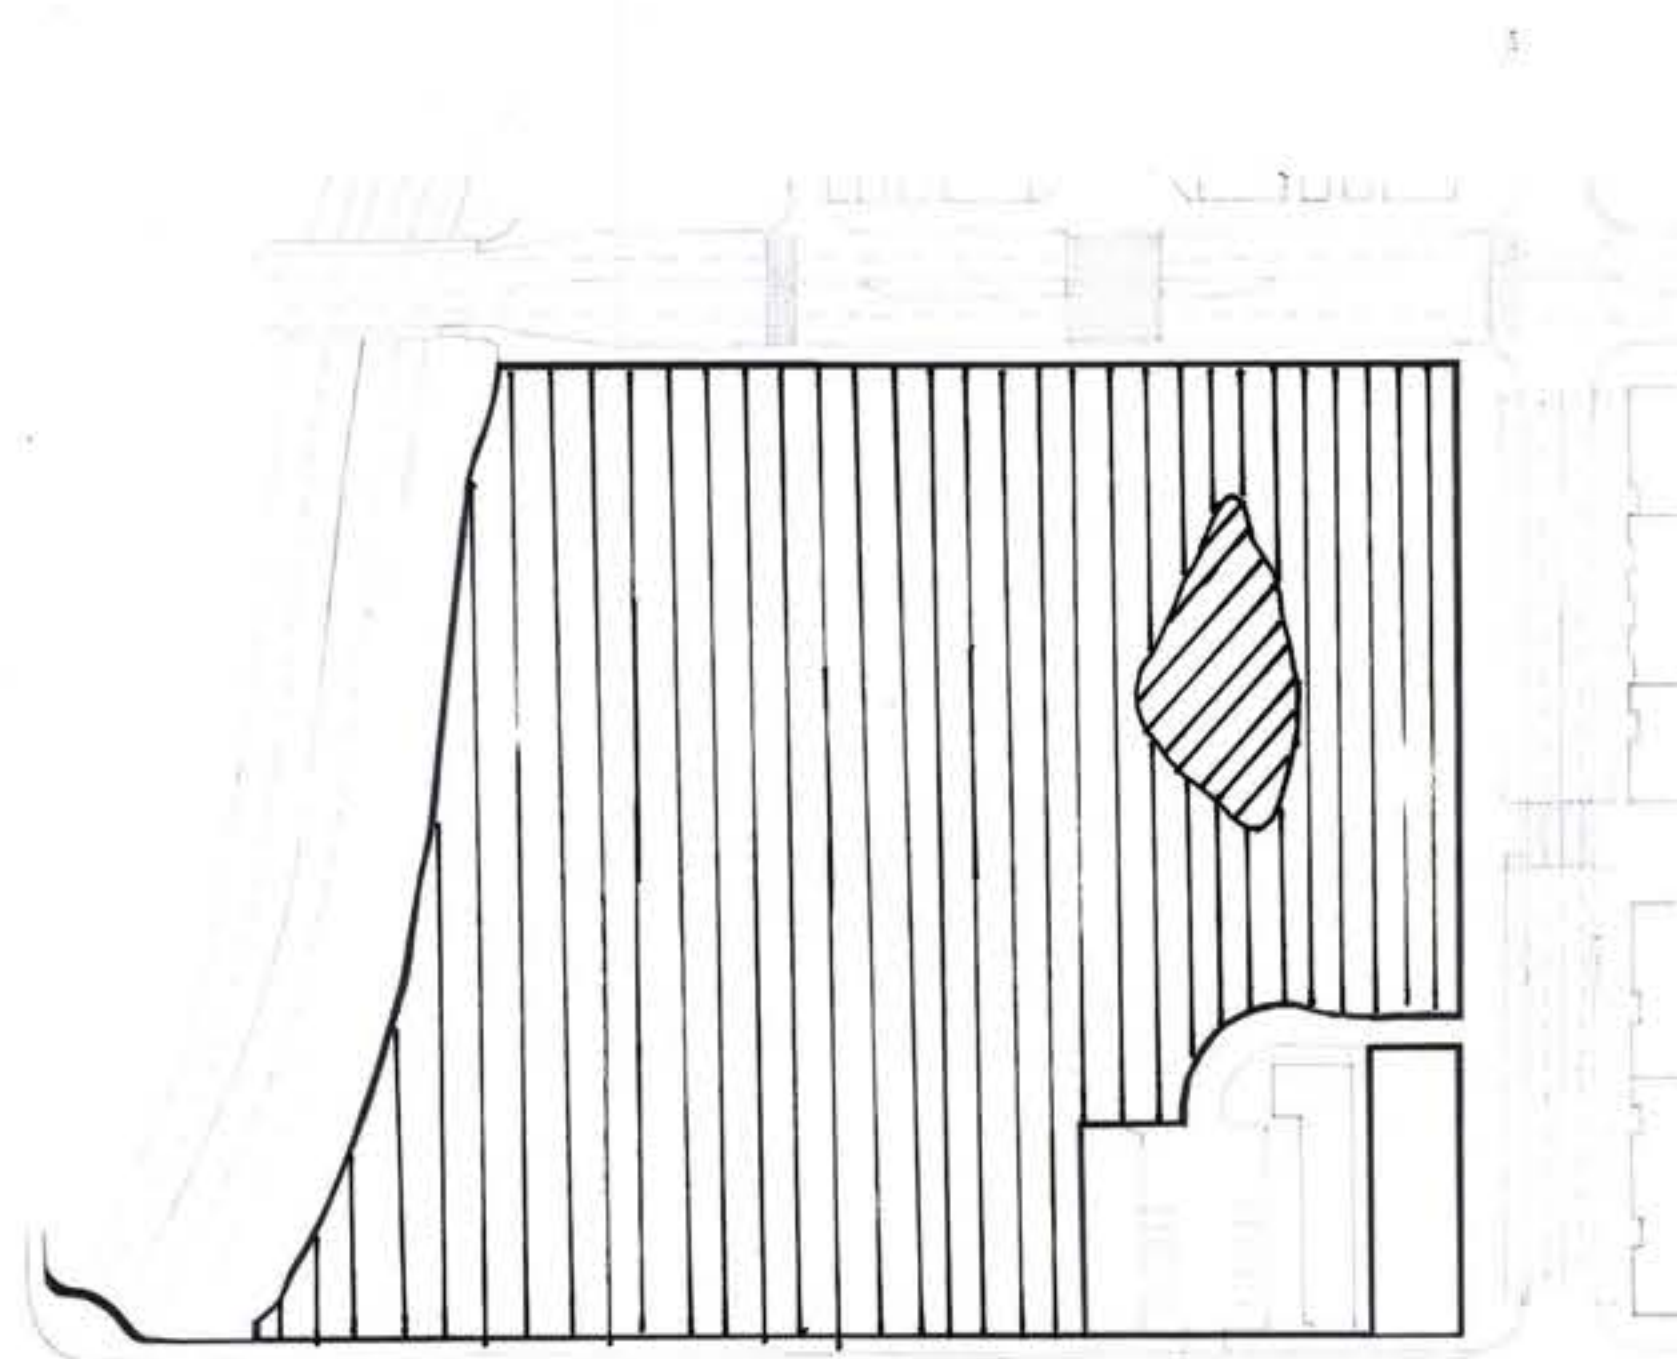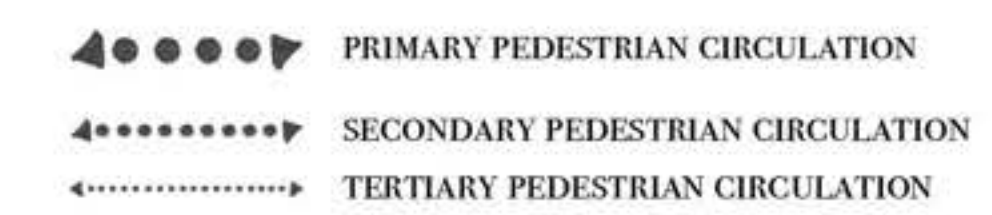


RECREATION

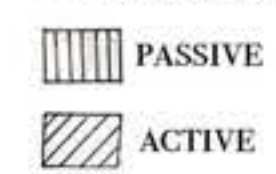


RETAINING WALLS

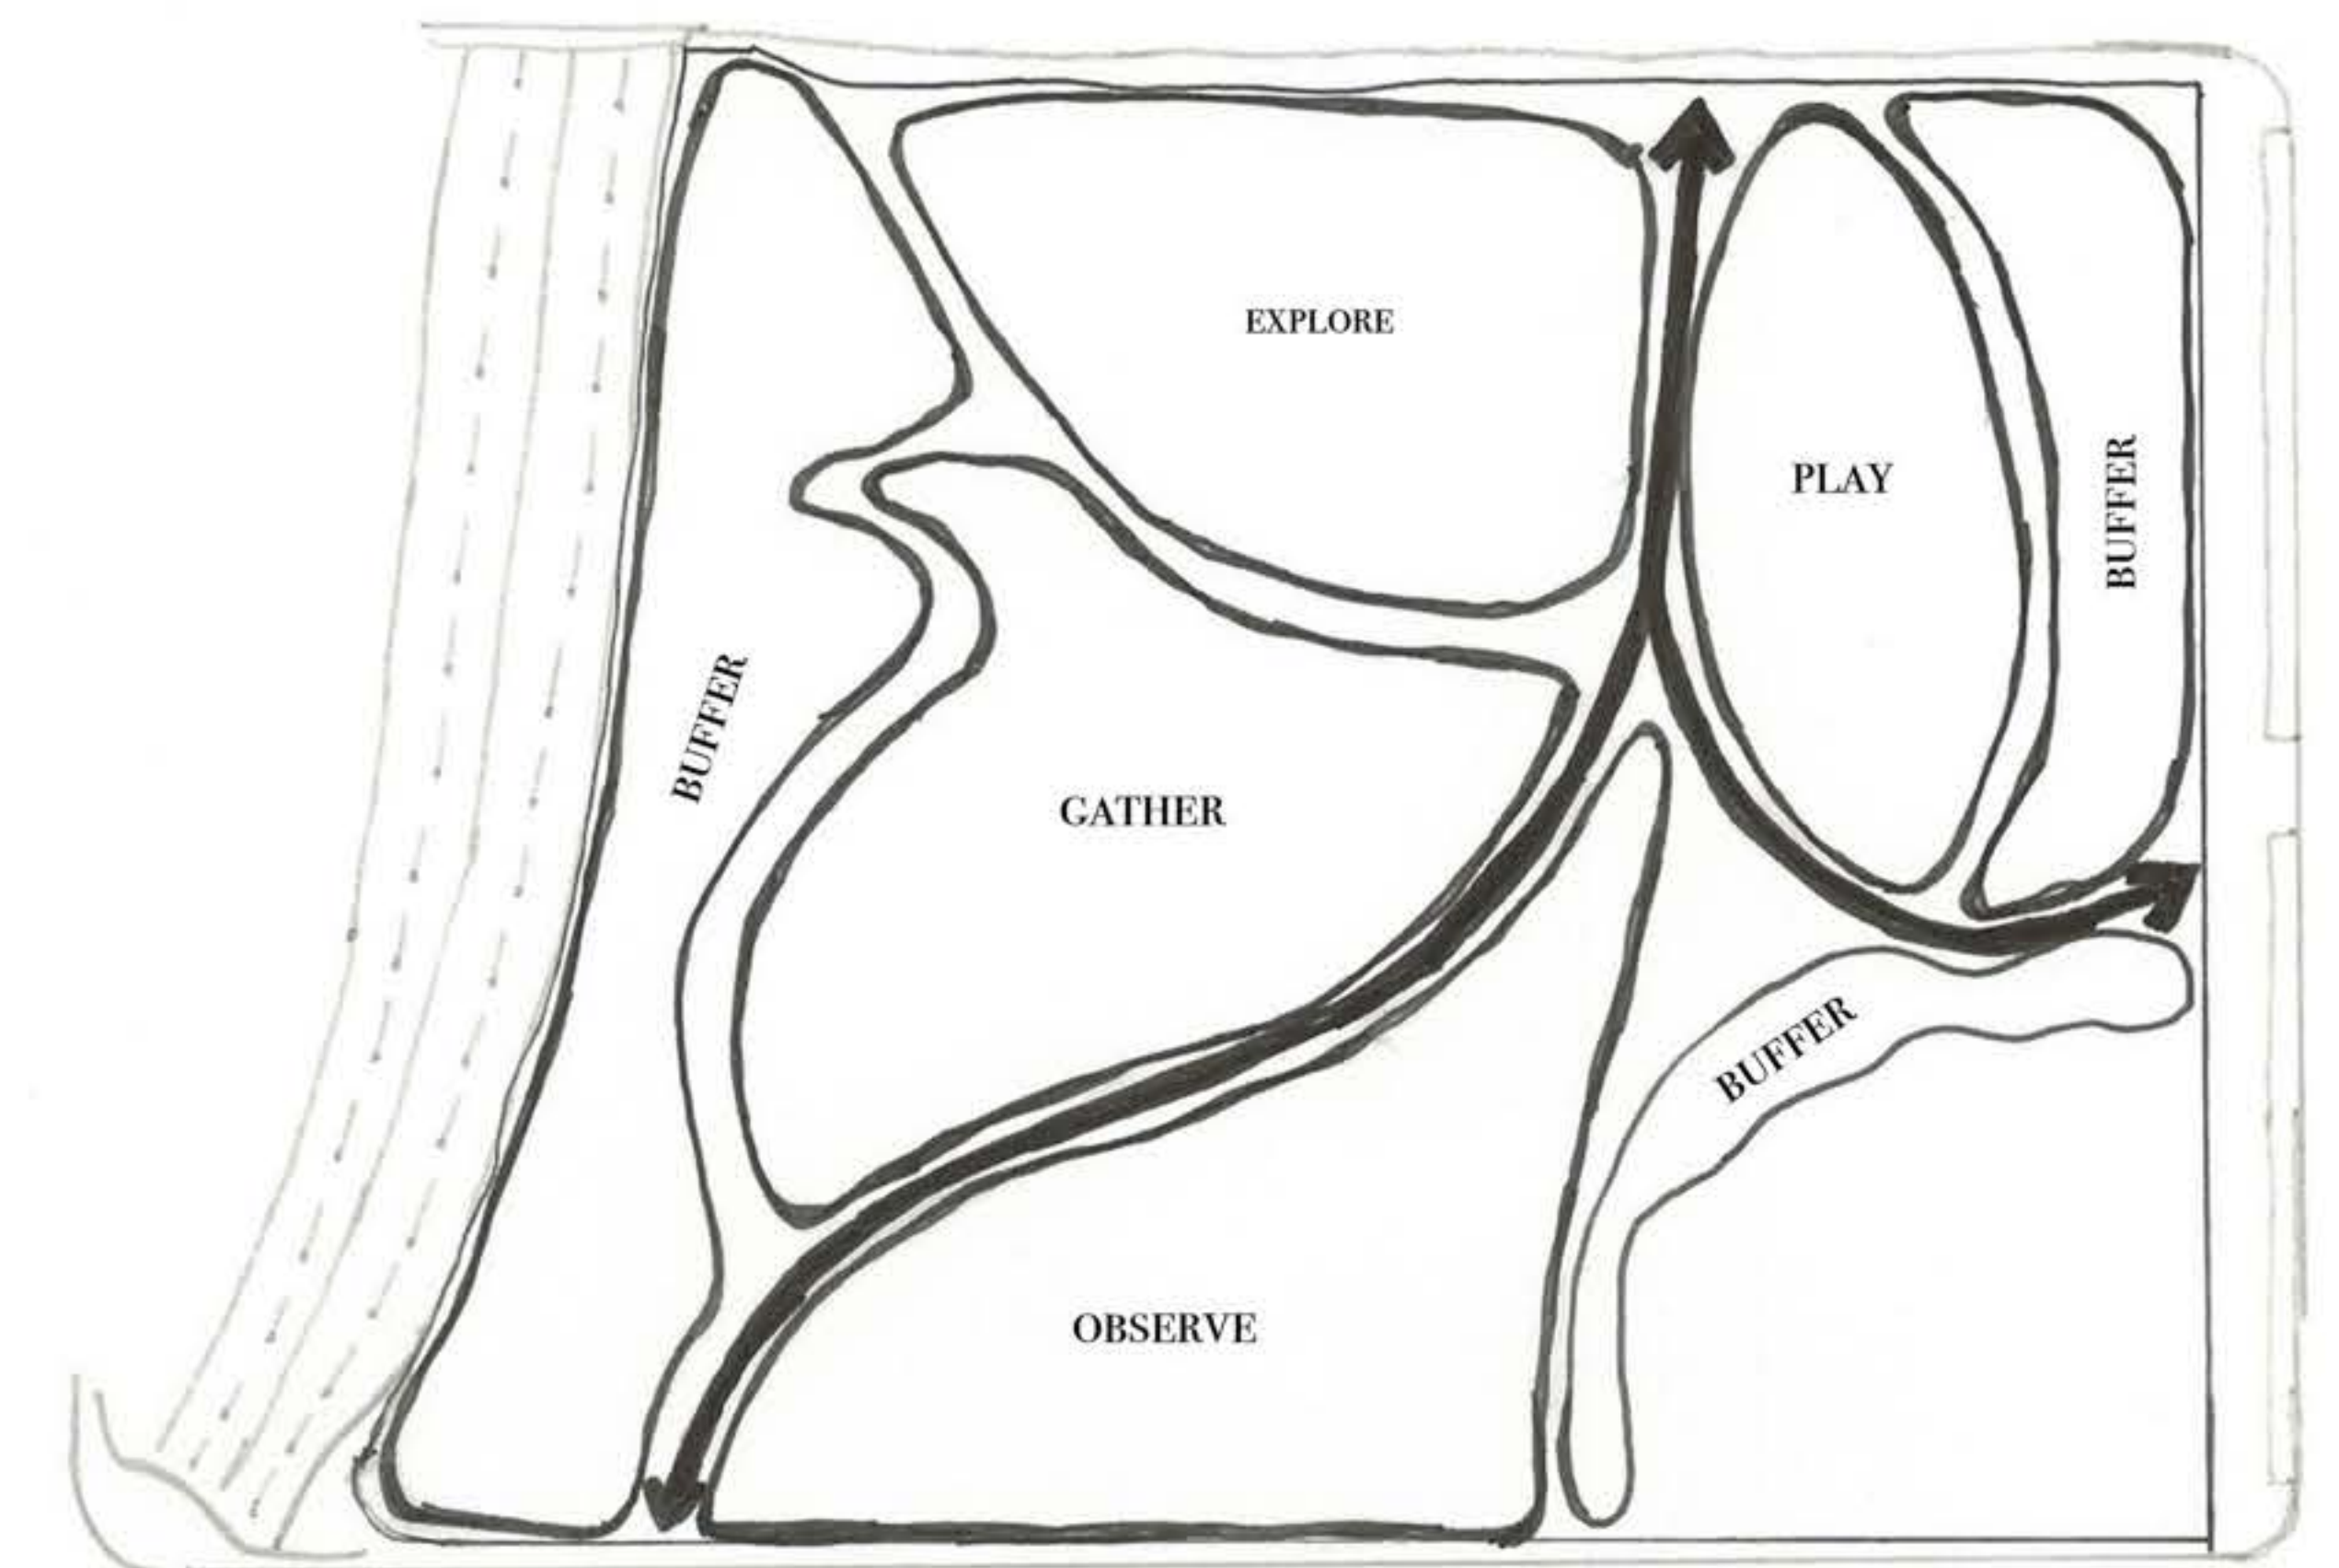

CONCEPT

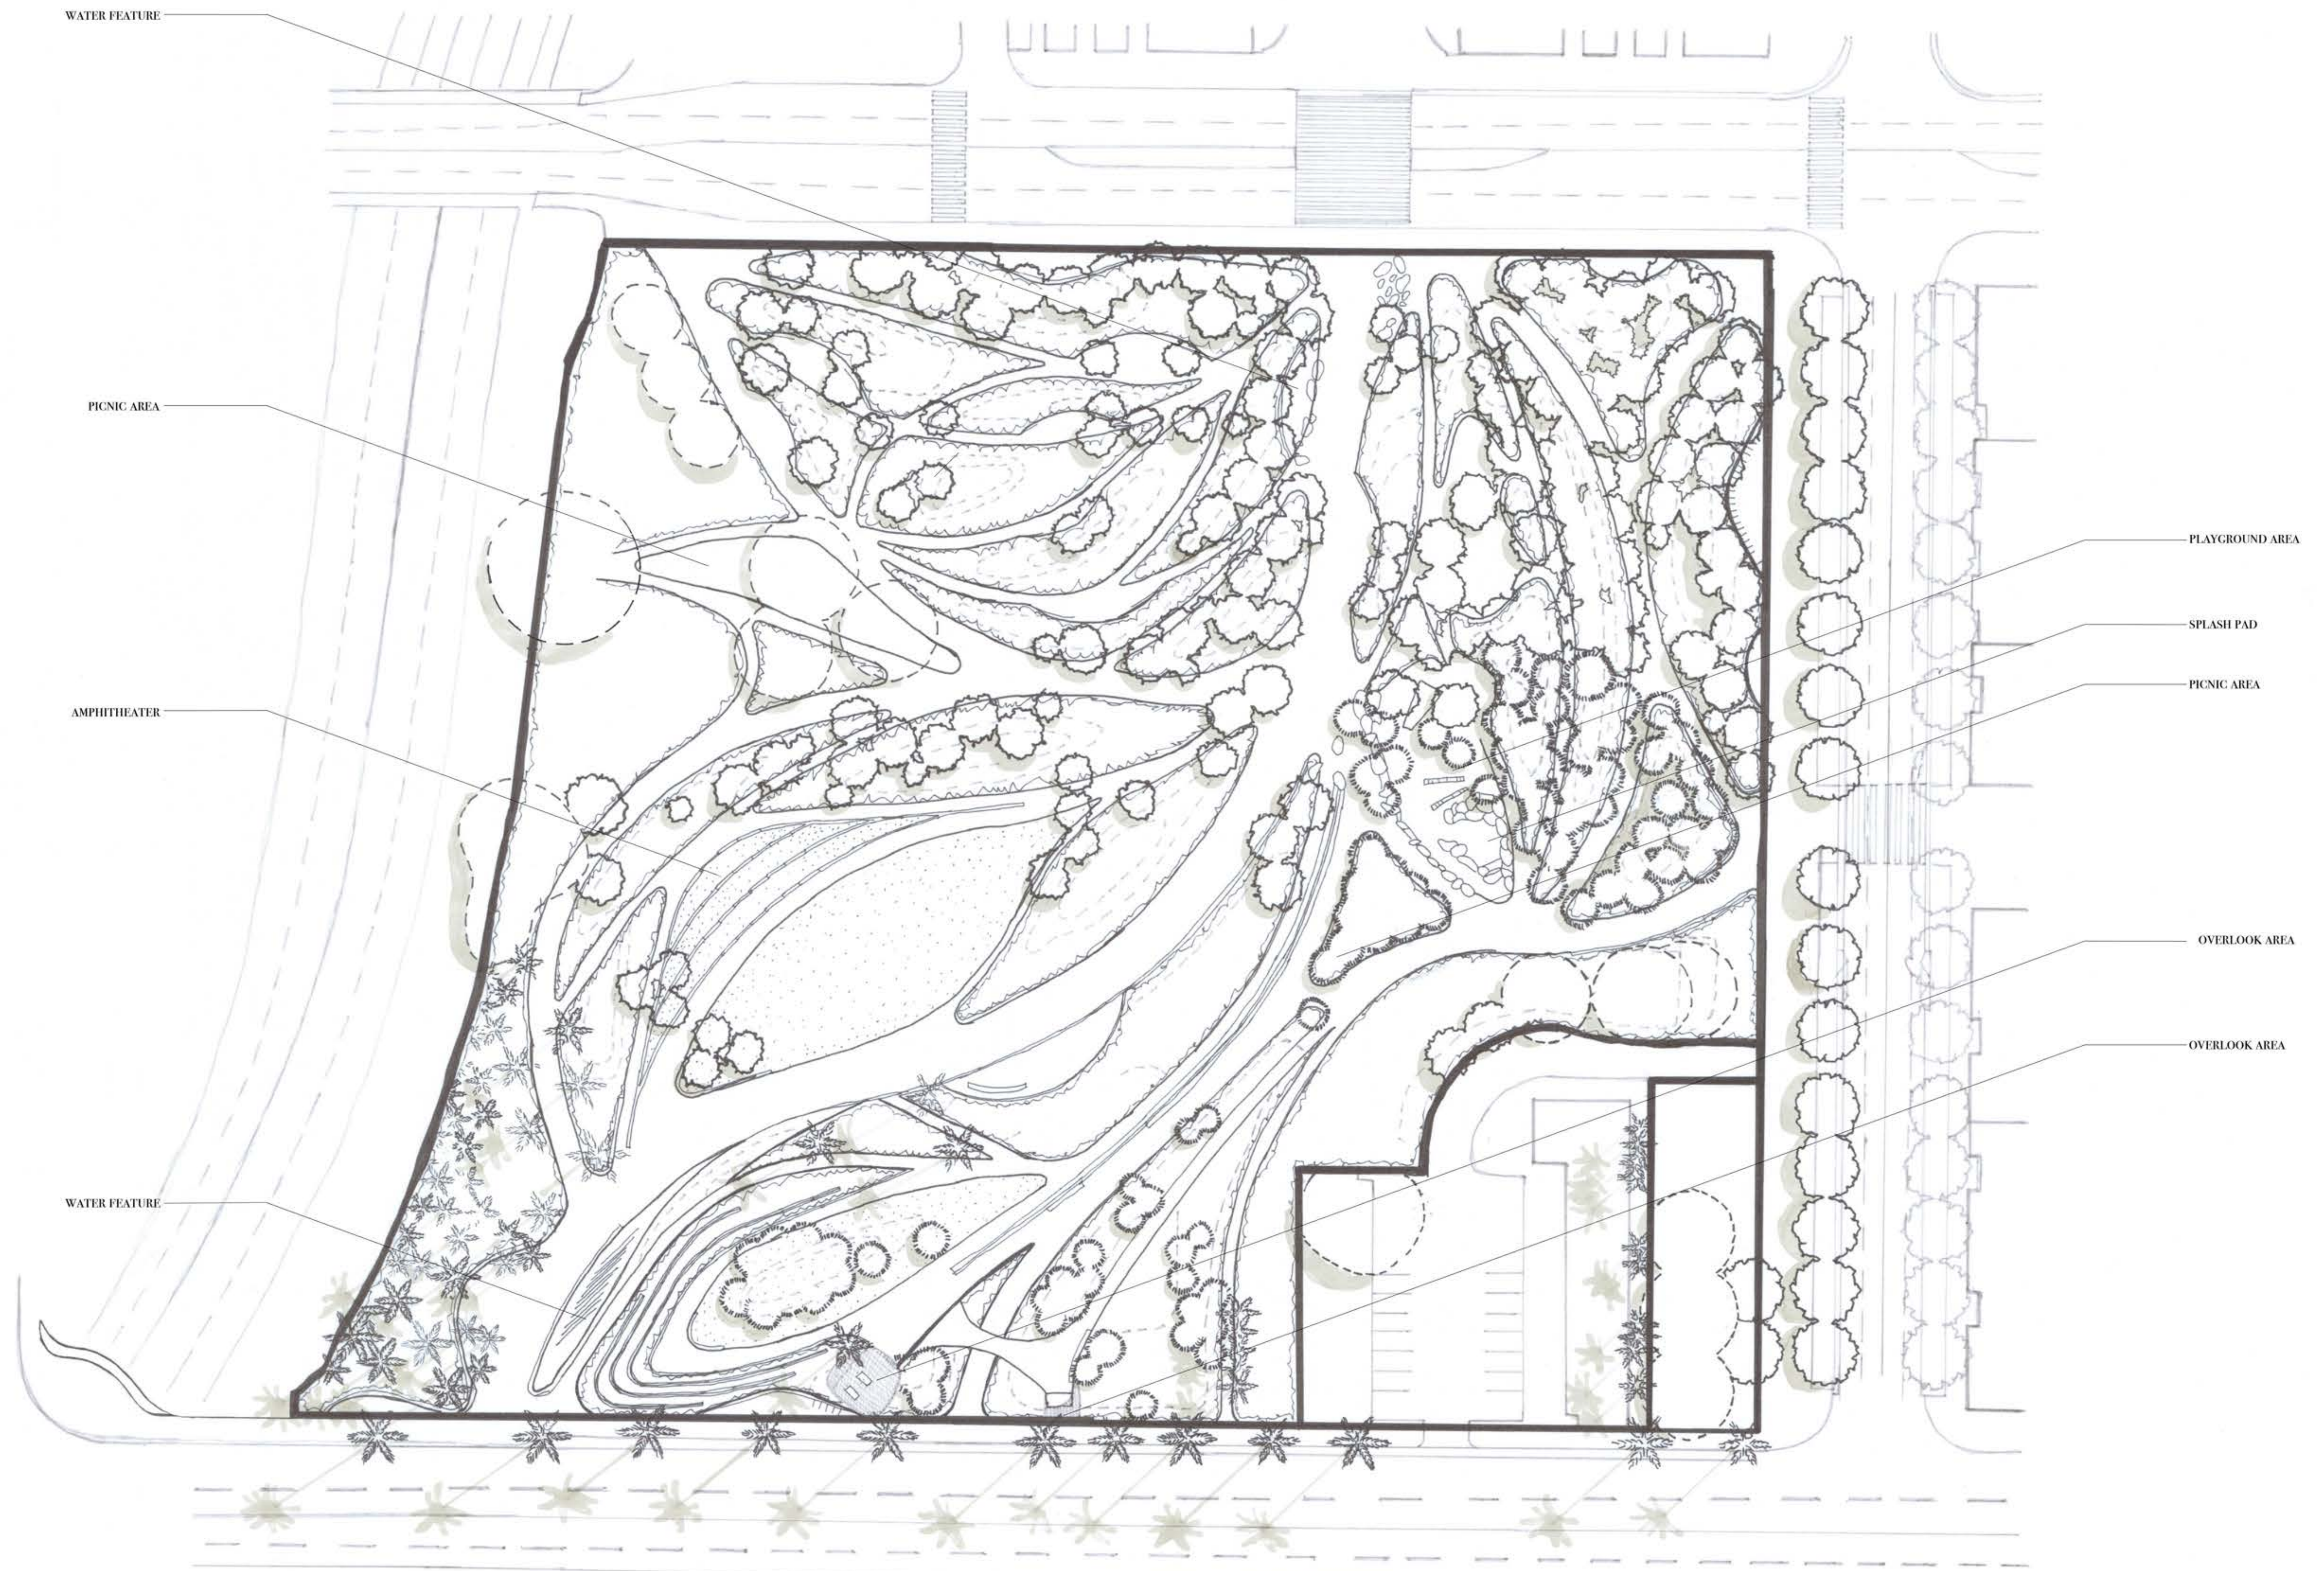


ILLUSTRATIVE PLAN - BLACK AND WHITE

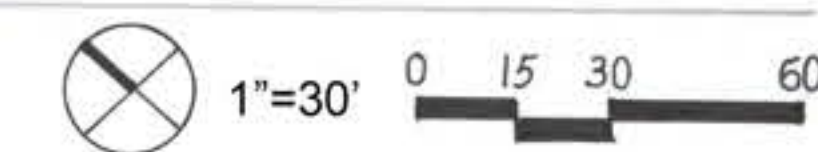



ILLUSTRATIVE PLAN - COLOR




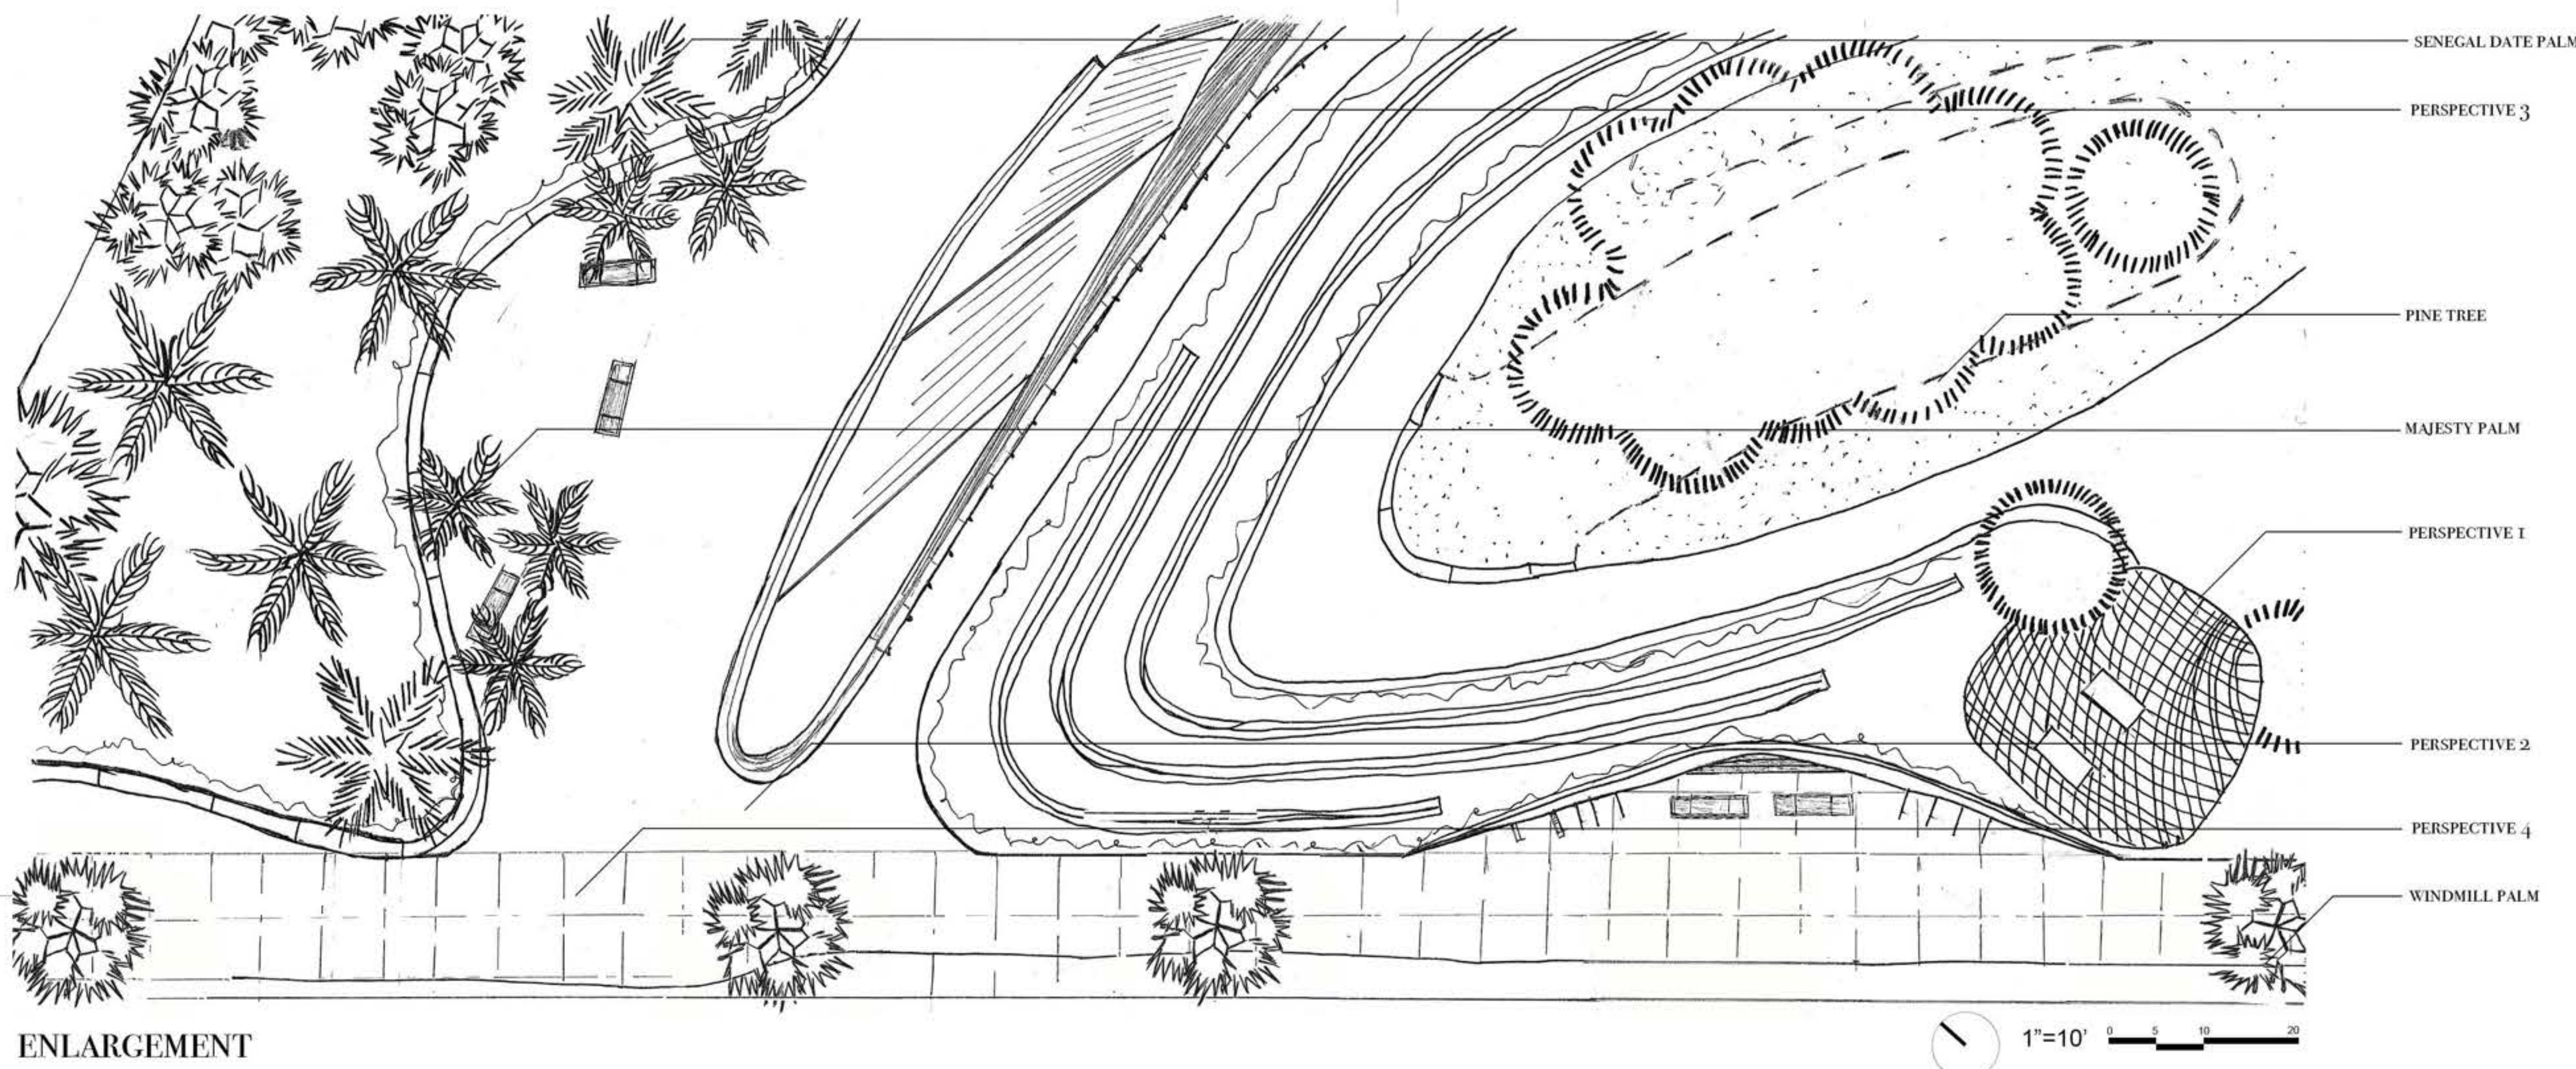


ENLARGEMENT




PERSPECTIVE SKETCH 3 NTS

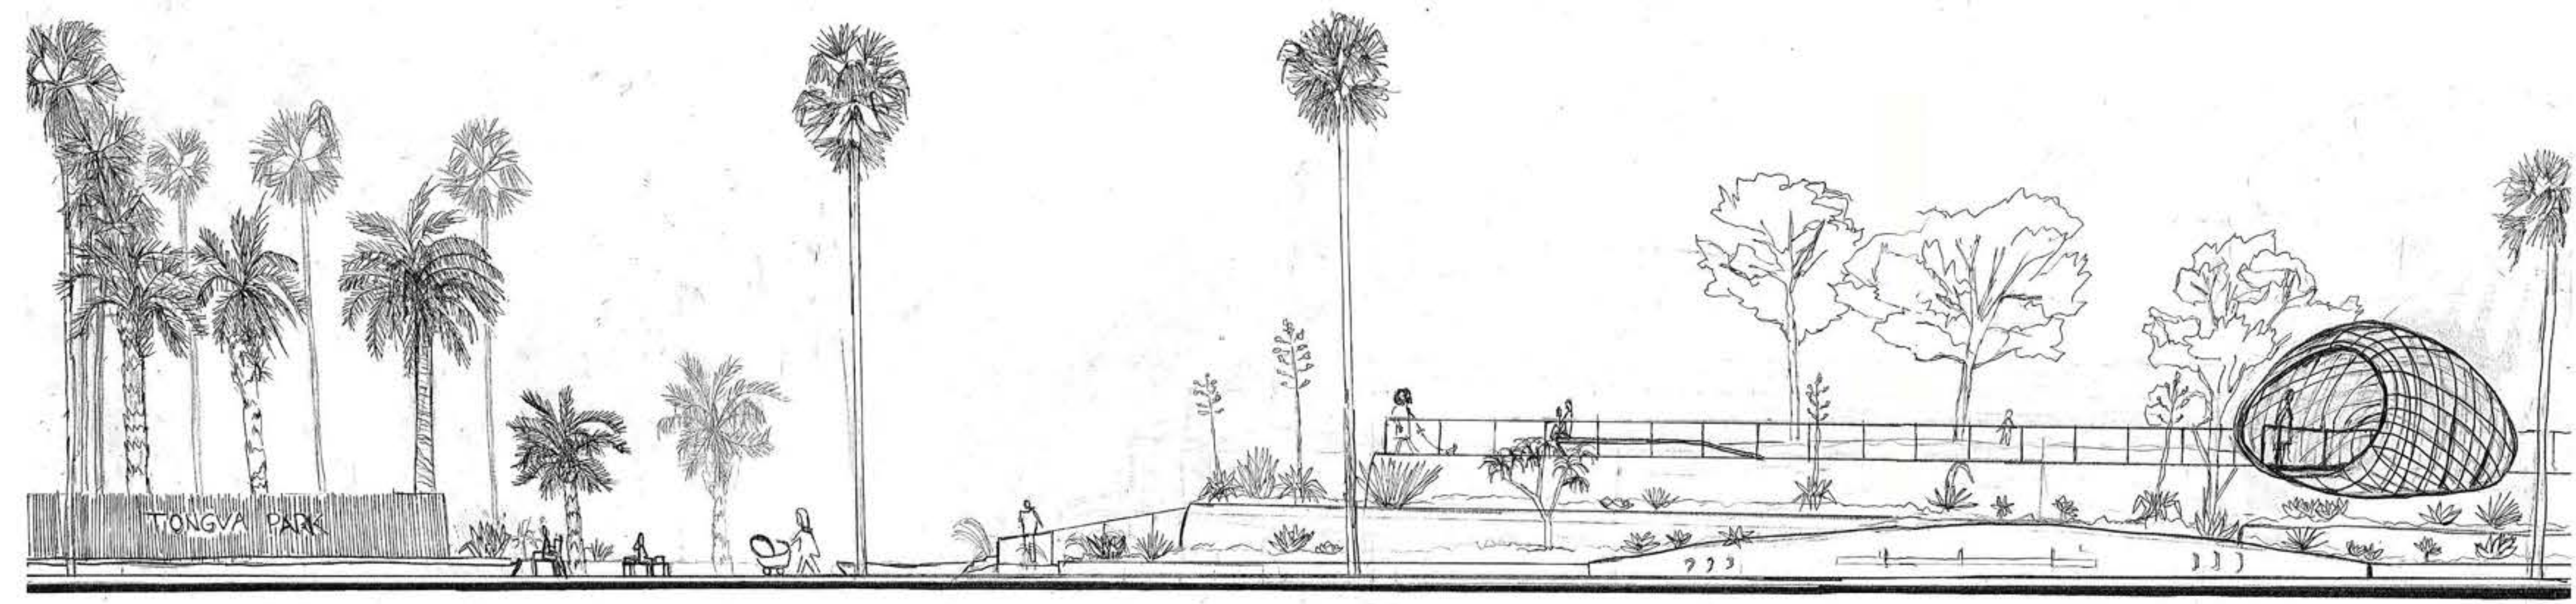


SECTION ELEVATION

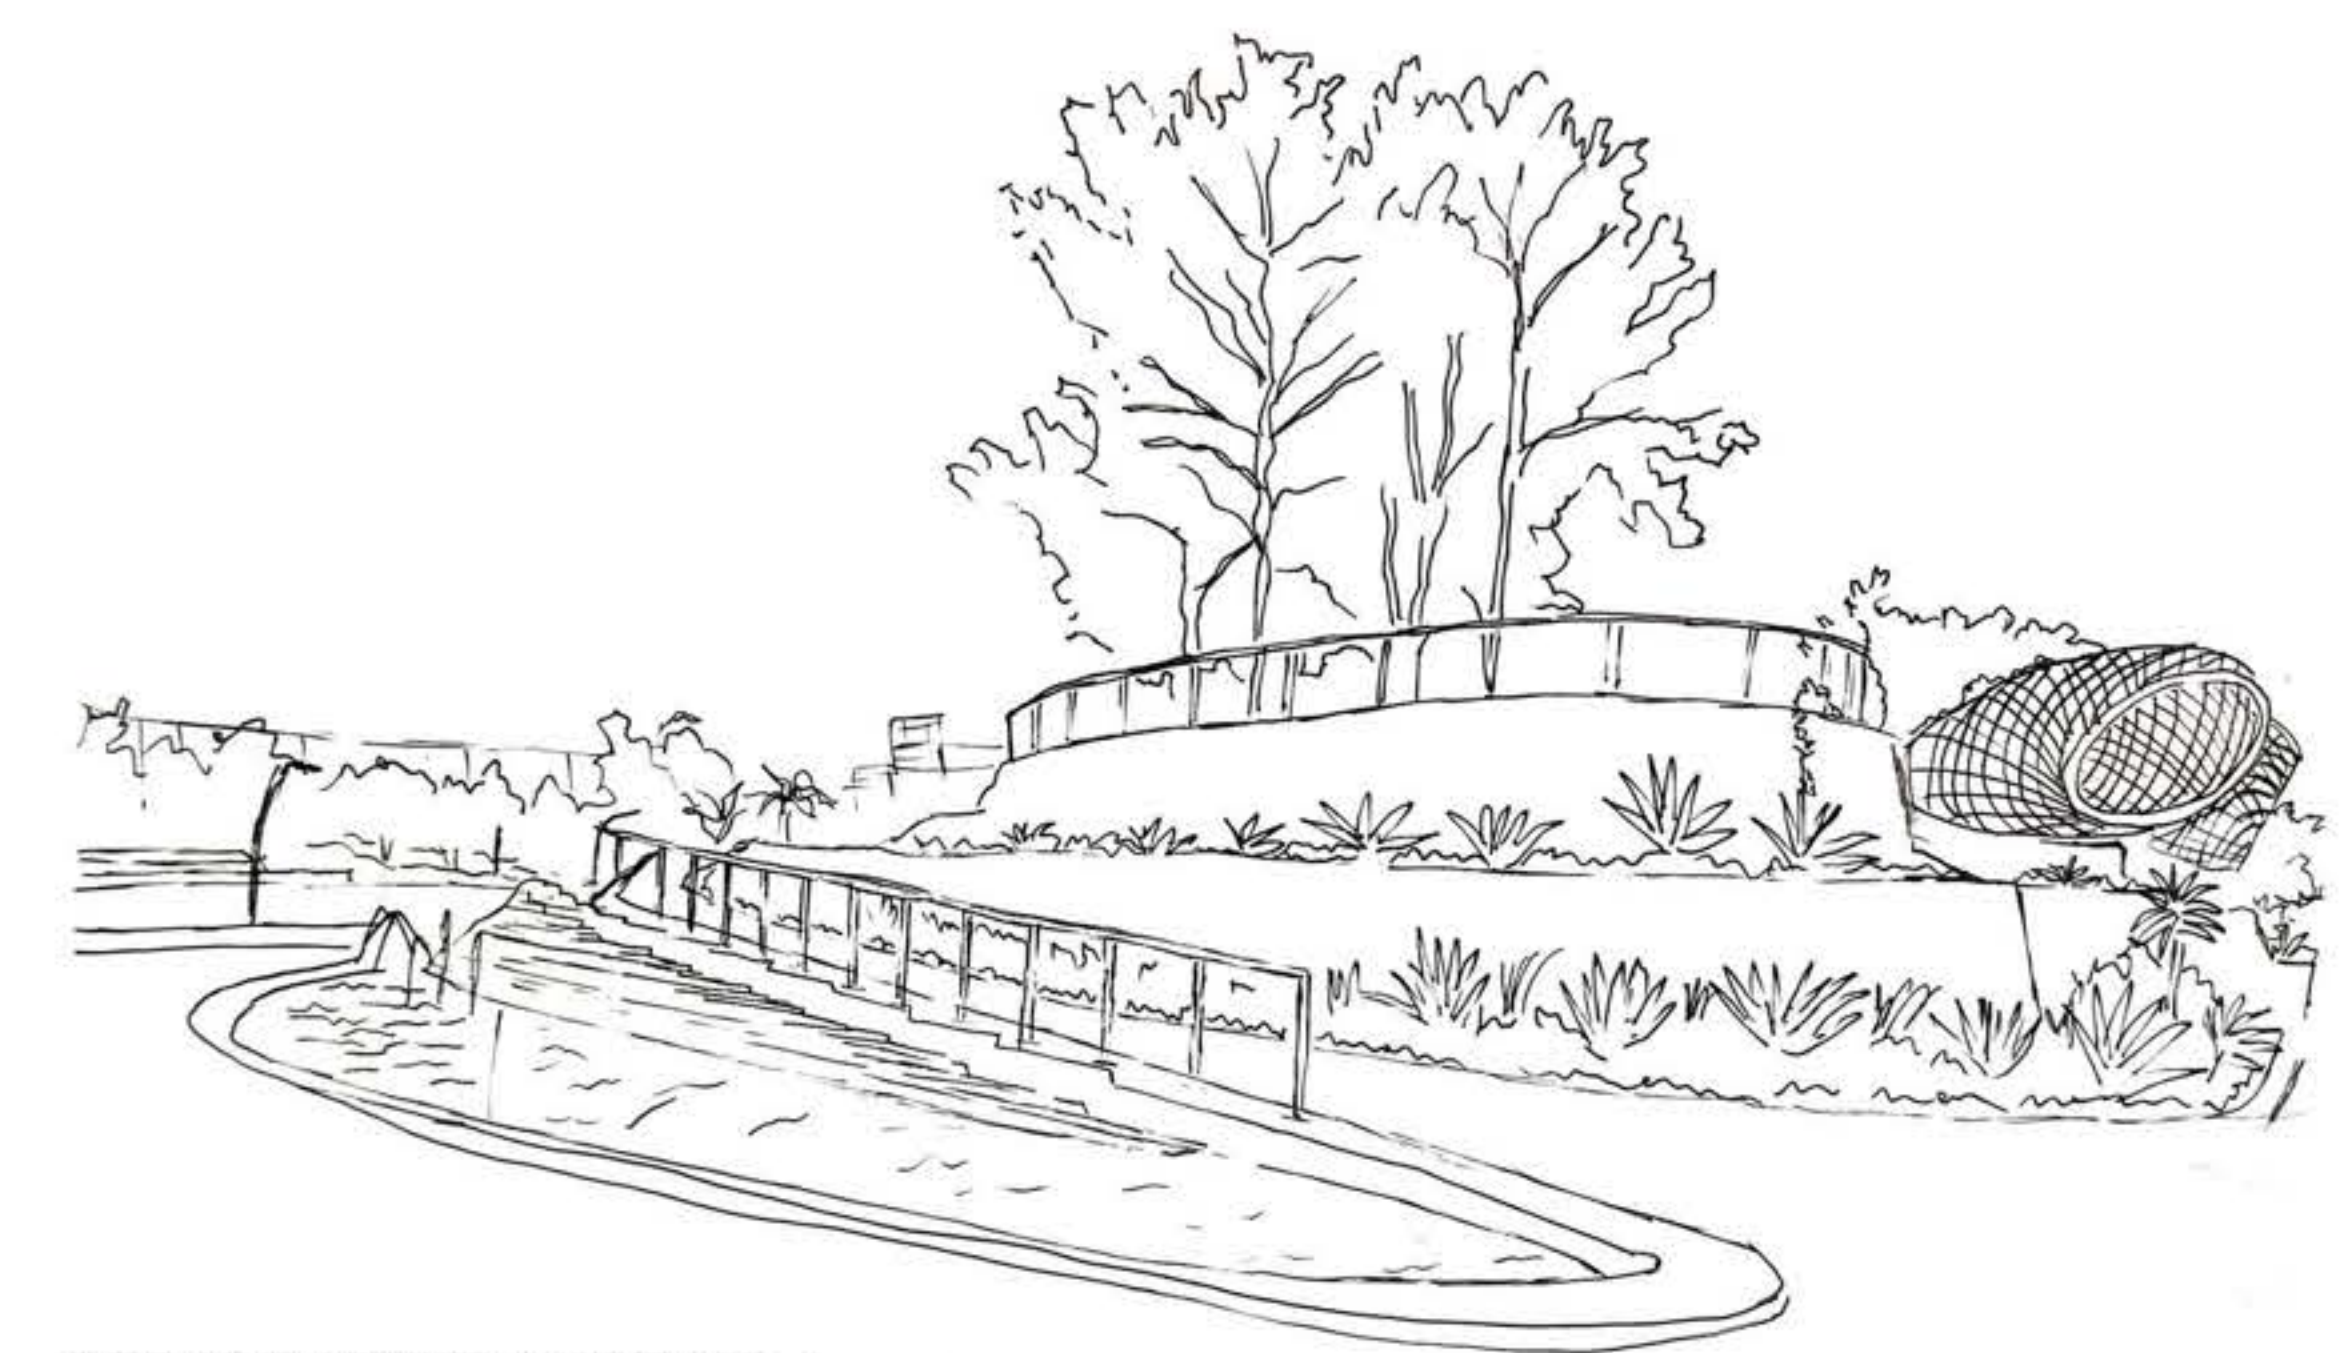


PERSPECTIVE SKETCH 4 NTS

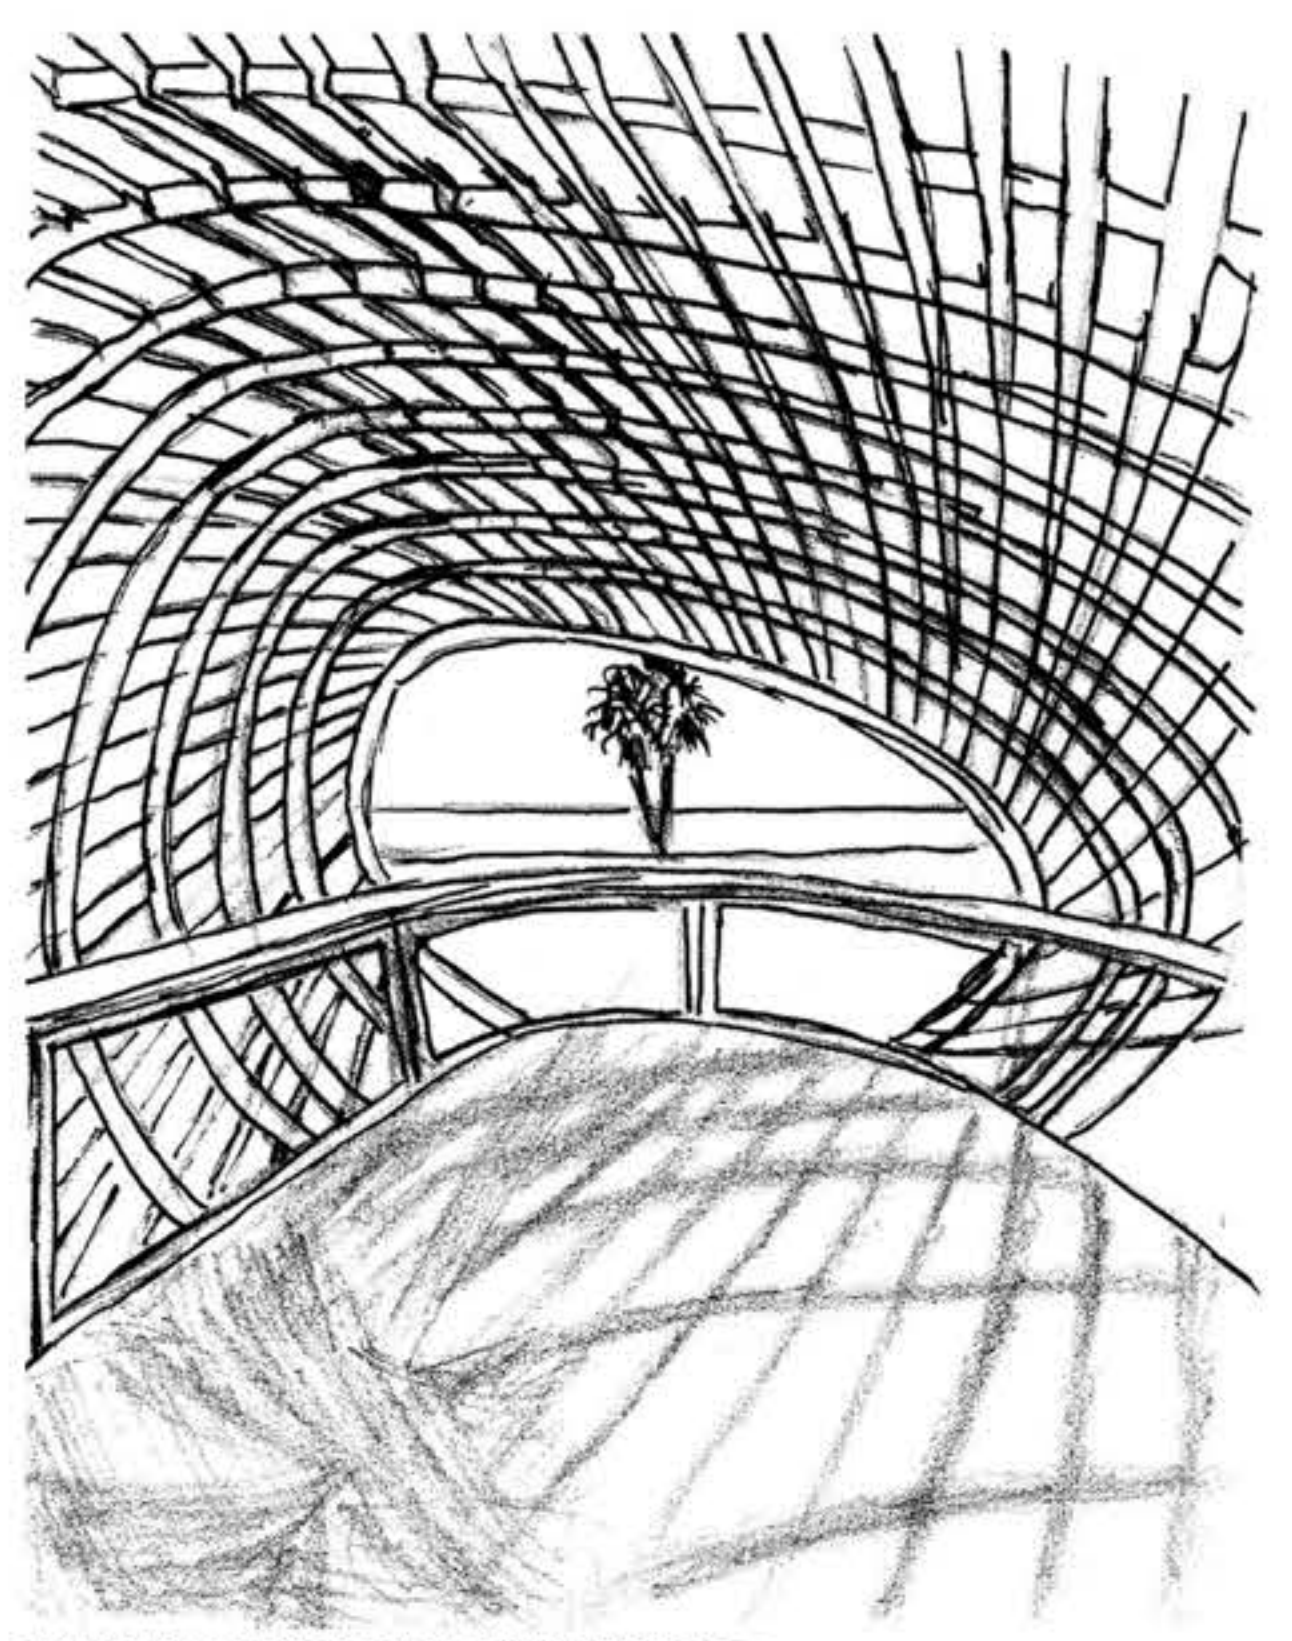

PERSPECTIVE SKETCH 1 NTS

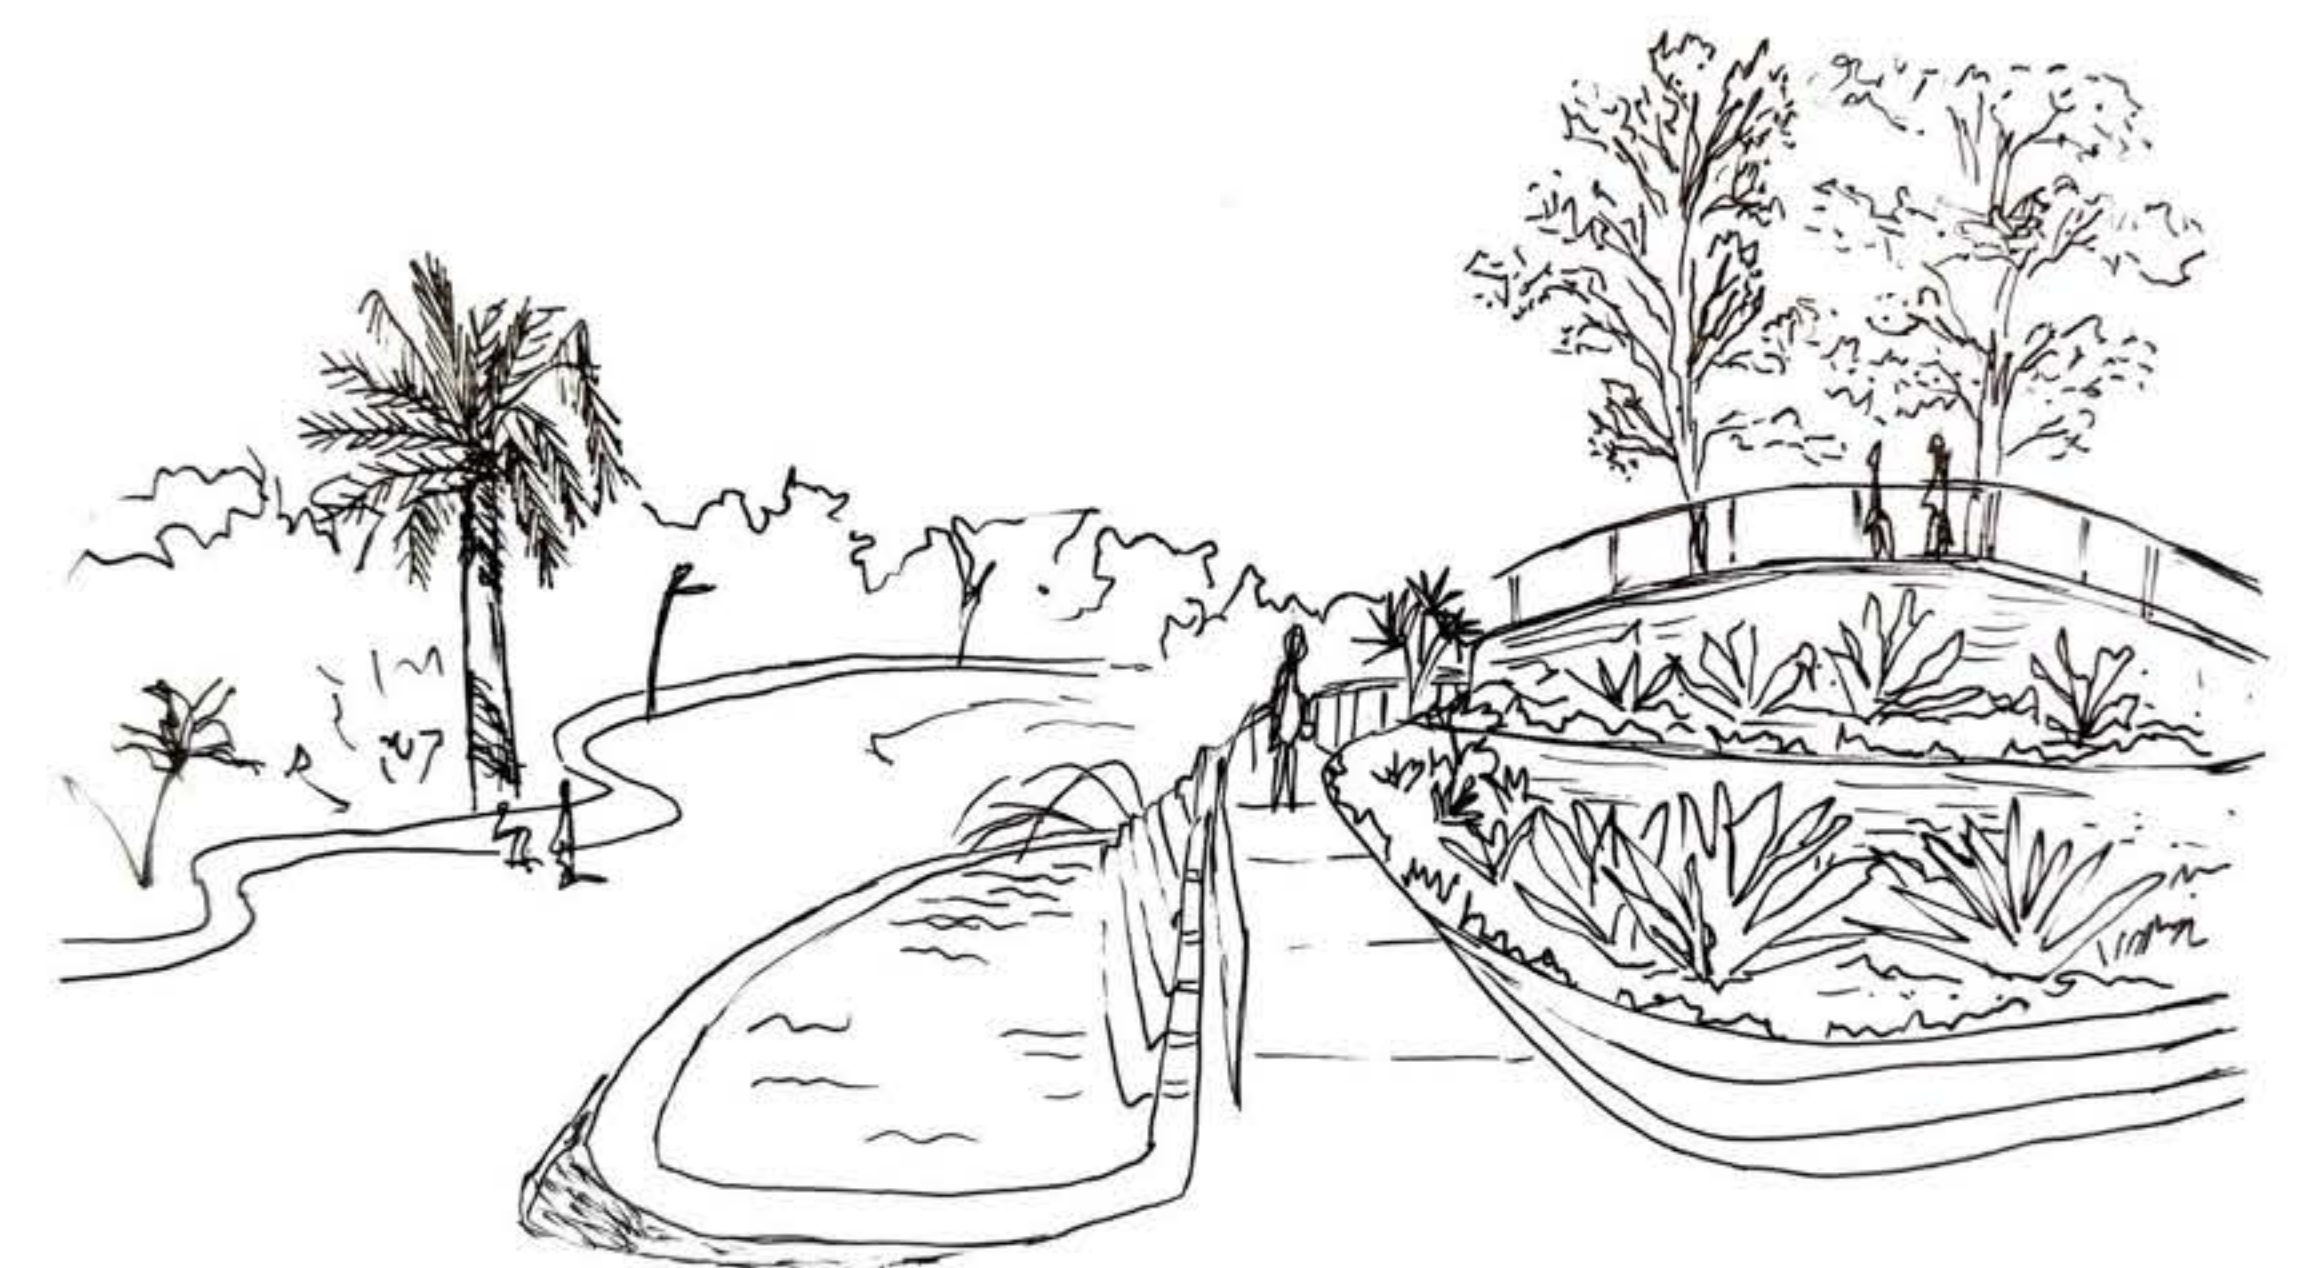

PERSPECTIVE SKETCH 2 NTS

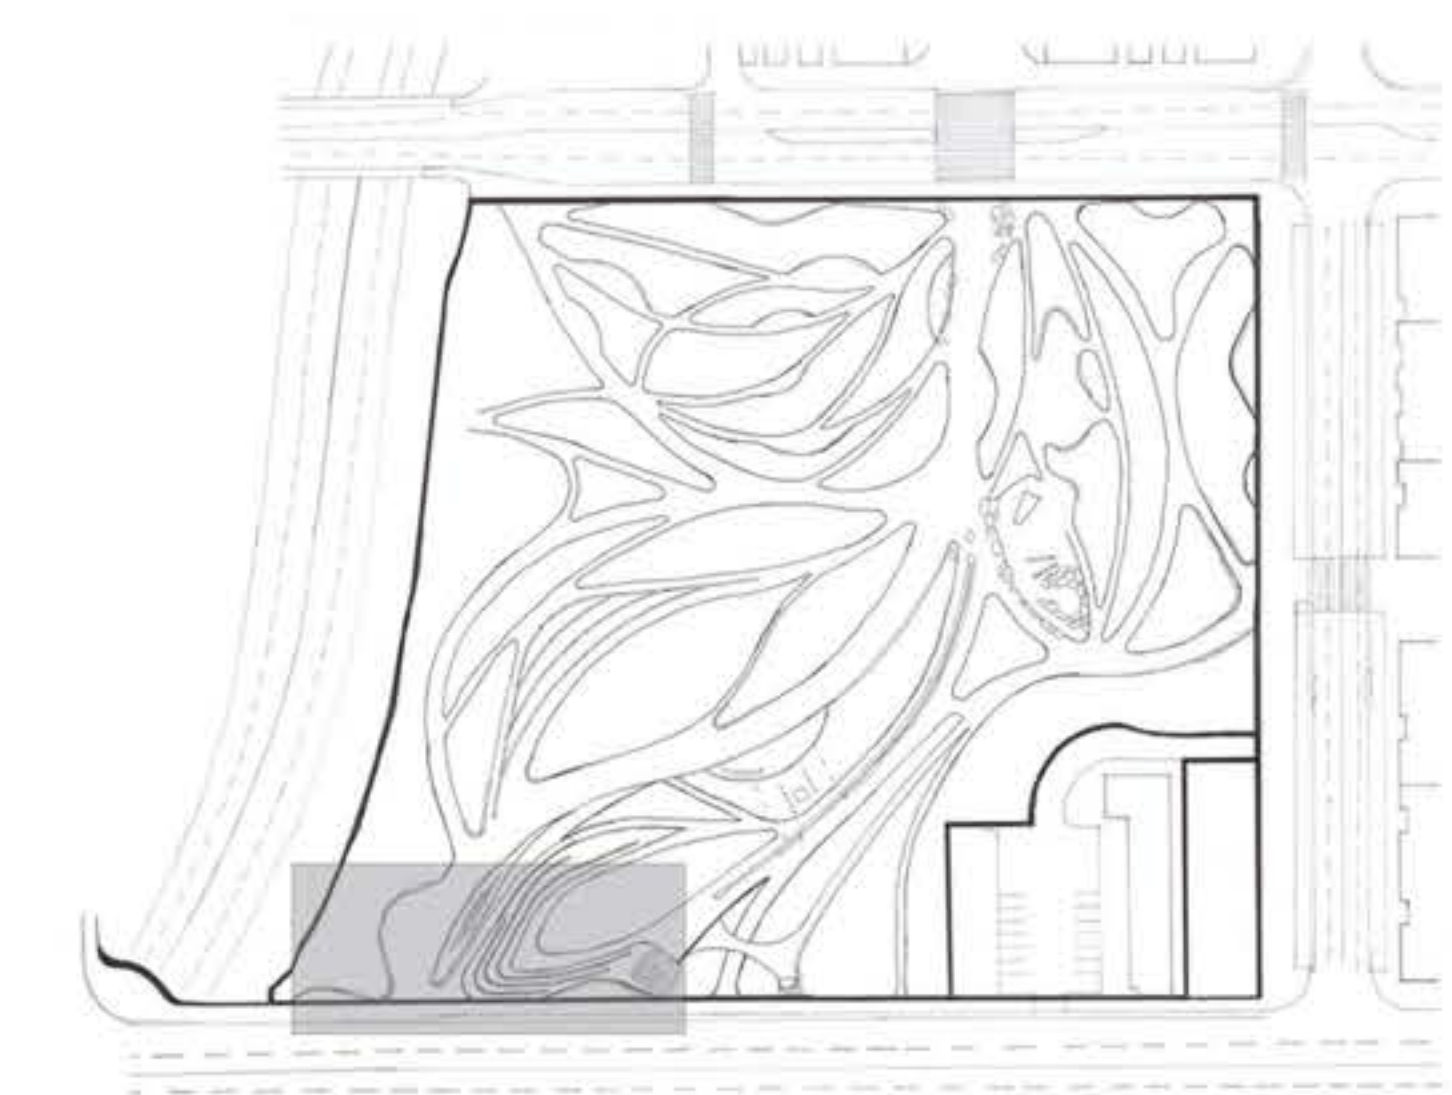

KEY MAP