



TONGVA
PARK

MARIE DARNELL
DESIGN GRAPHICS II
WINTER 2024
SHEET NO. 10F5

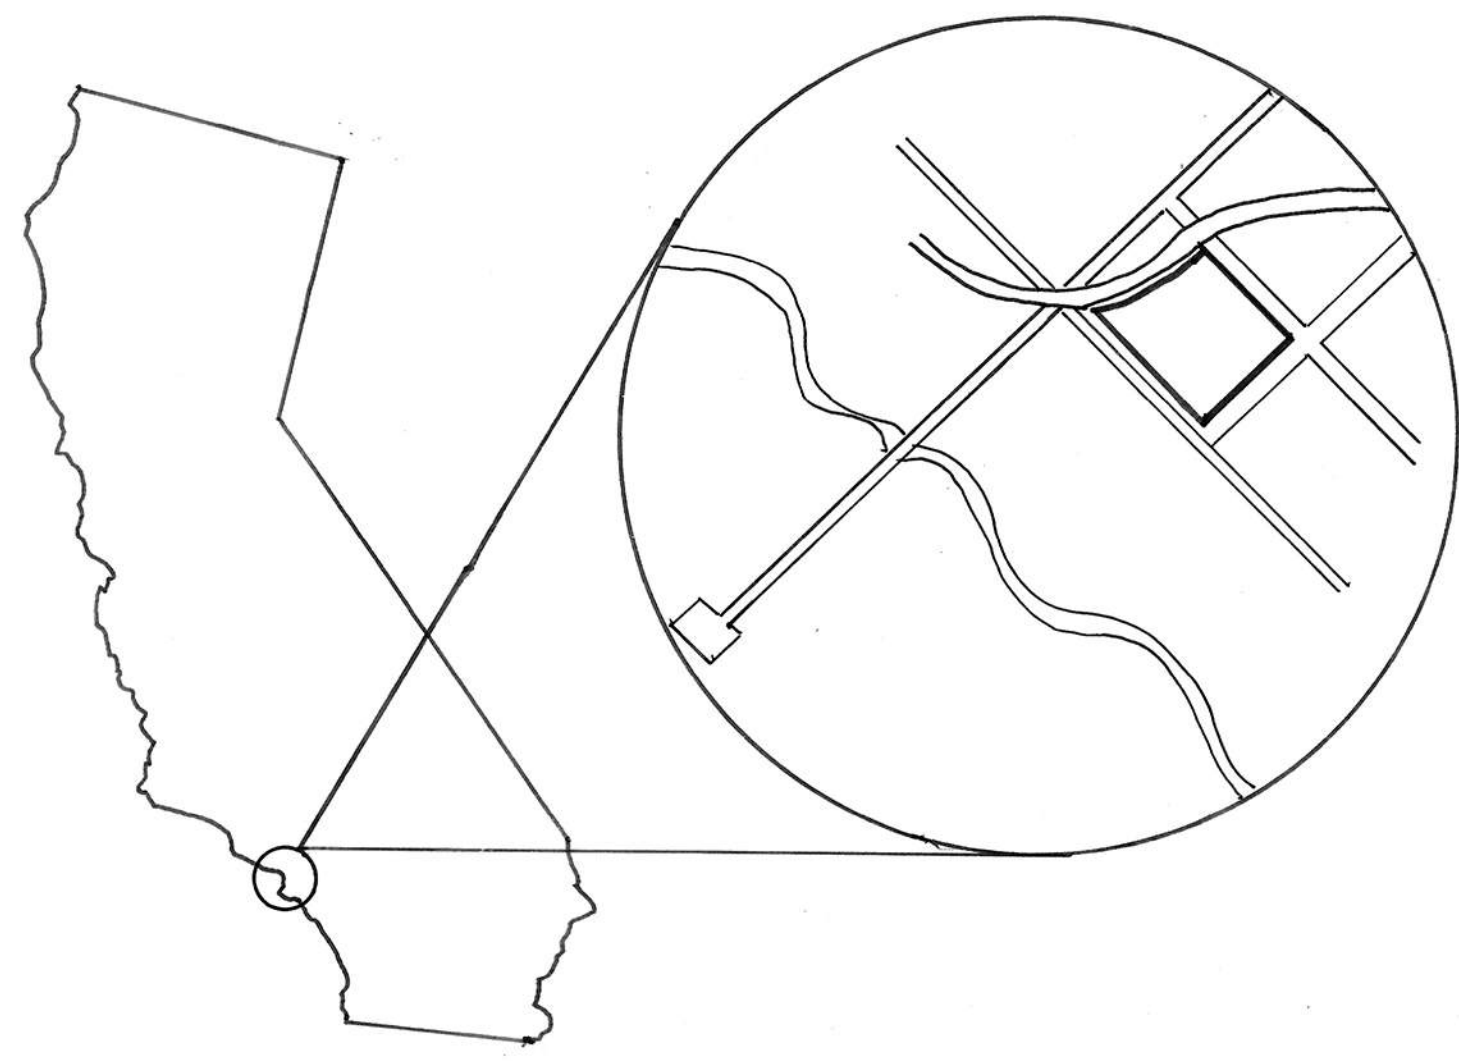

LOCATION MAP
NTS

PRIMARY ●●●
SECONDARY ○○○○
TERTIARY
 ●●●
○○○○
.....

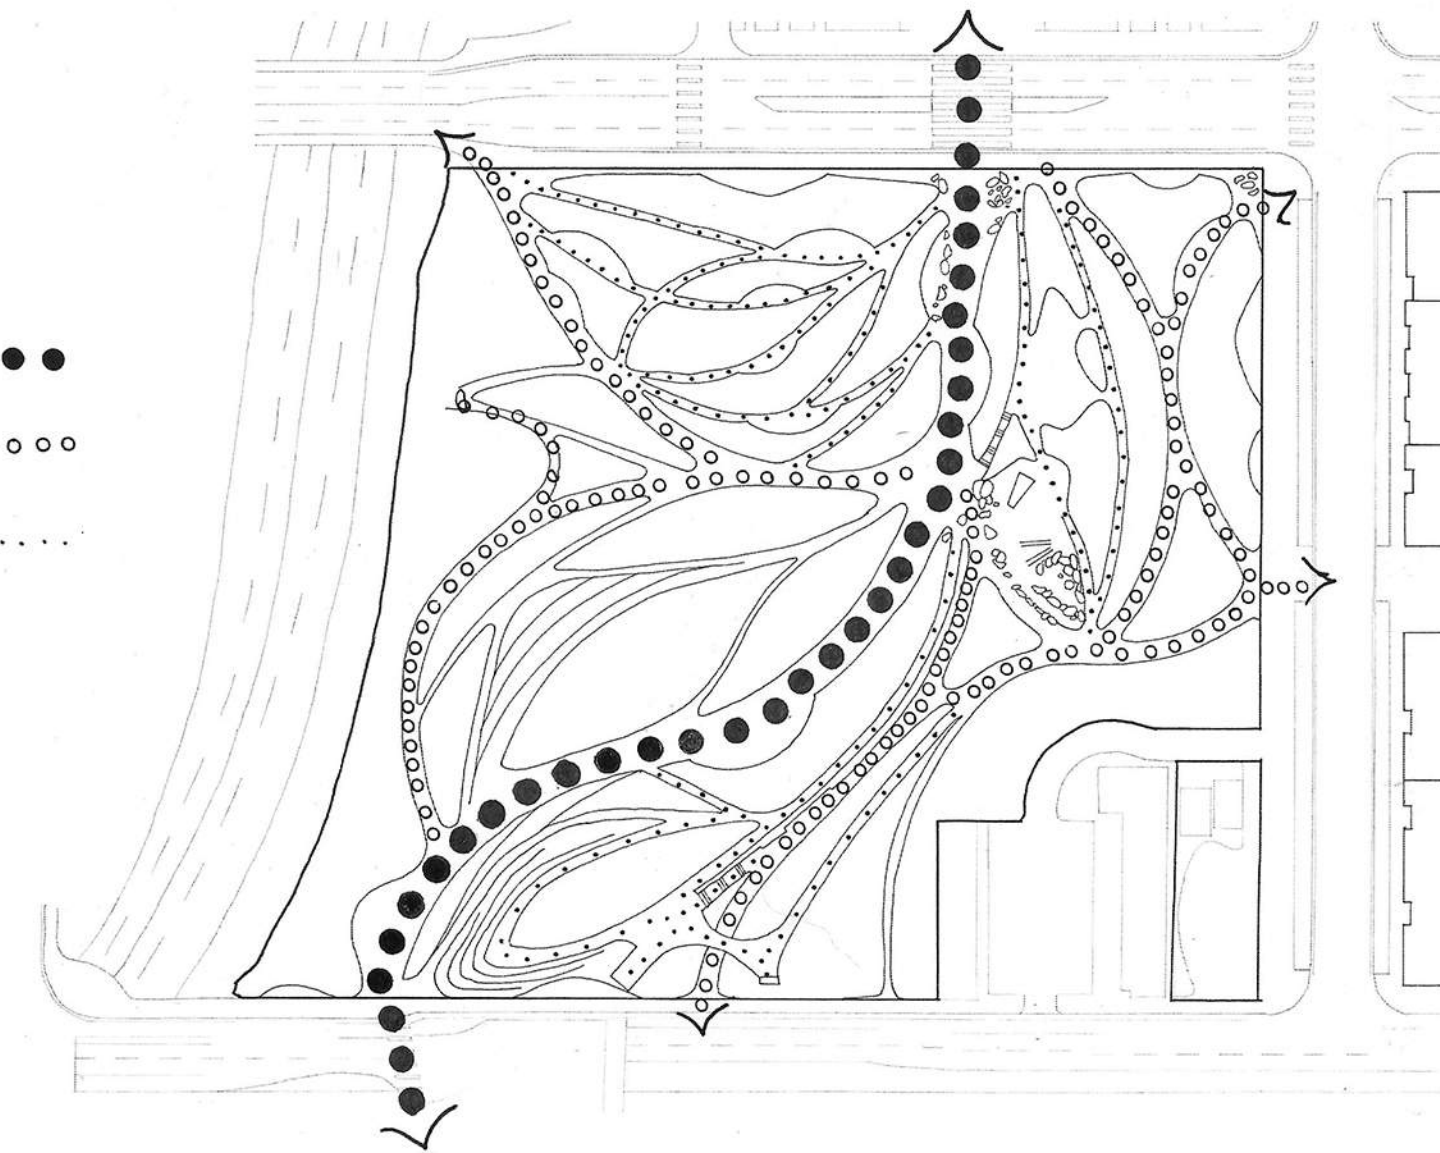

PEDESTRIAN CIRCULATION


1" = 120'



PASSIVE




ACTIVE

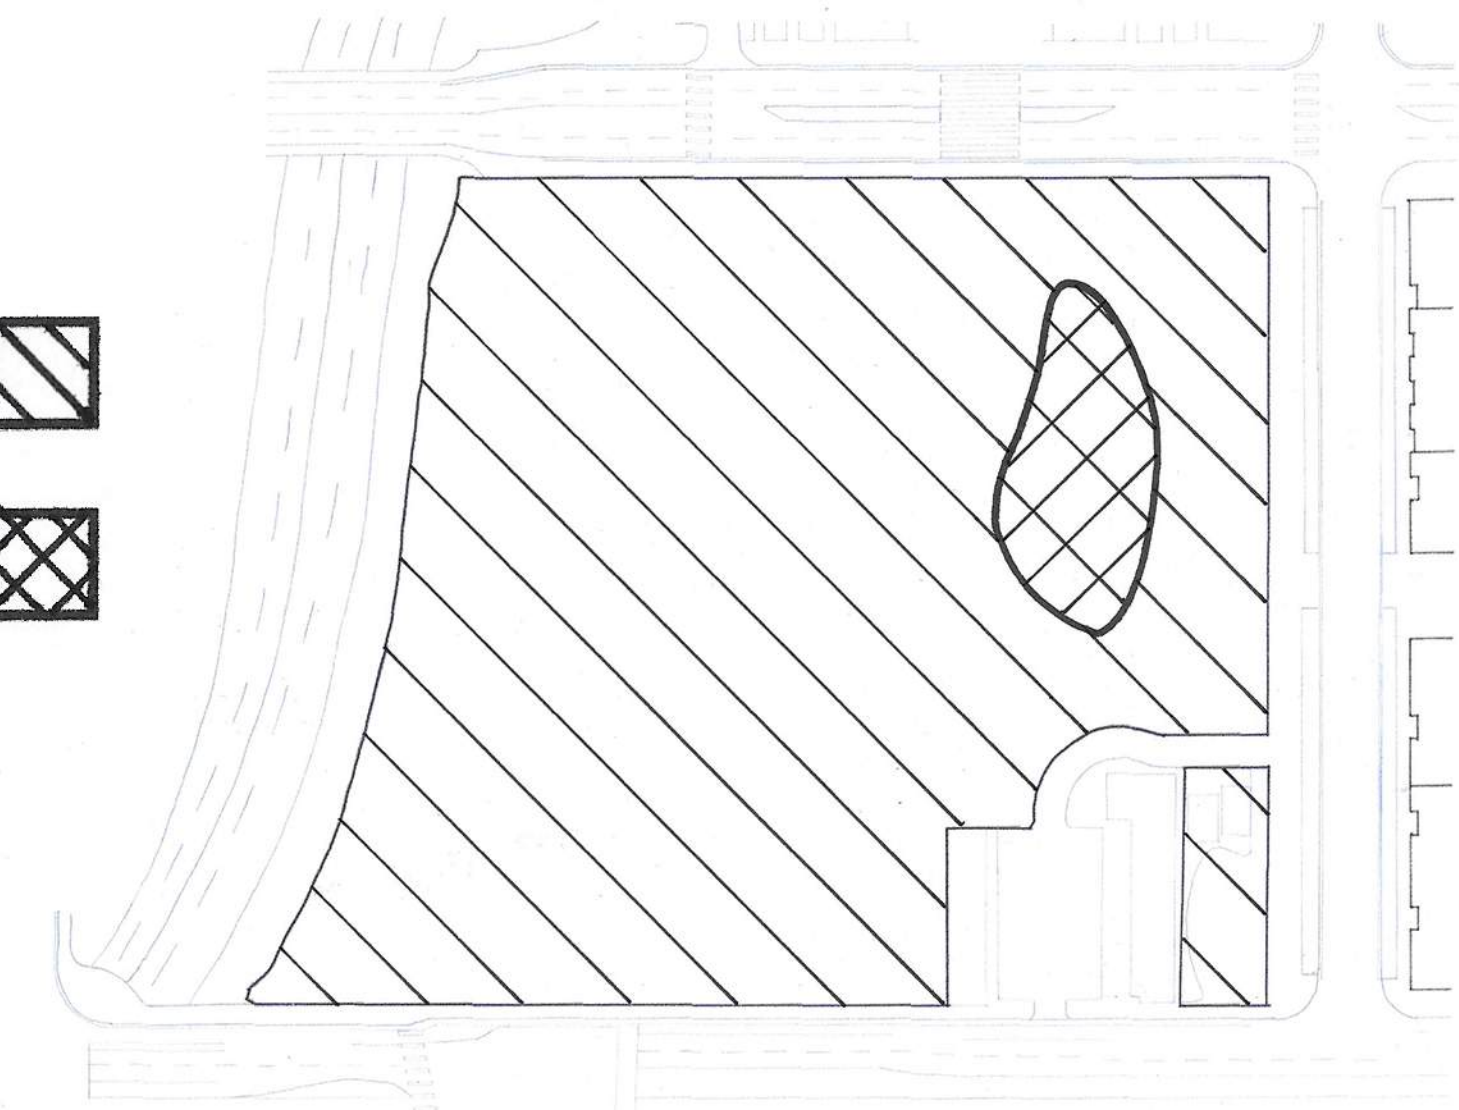

ACTIVE VS PASSIVE


1" = 120'

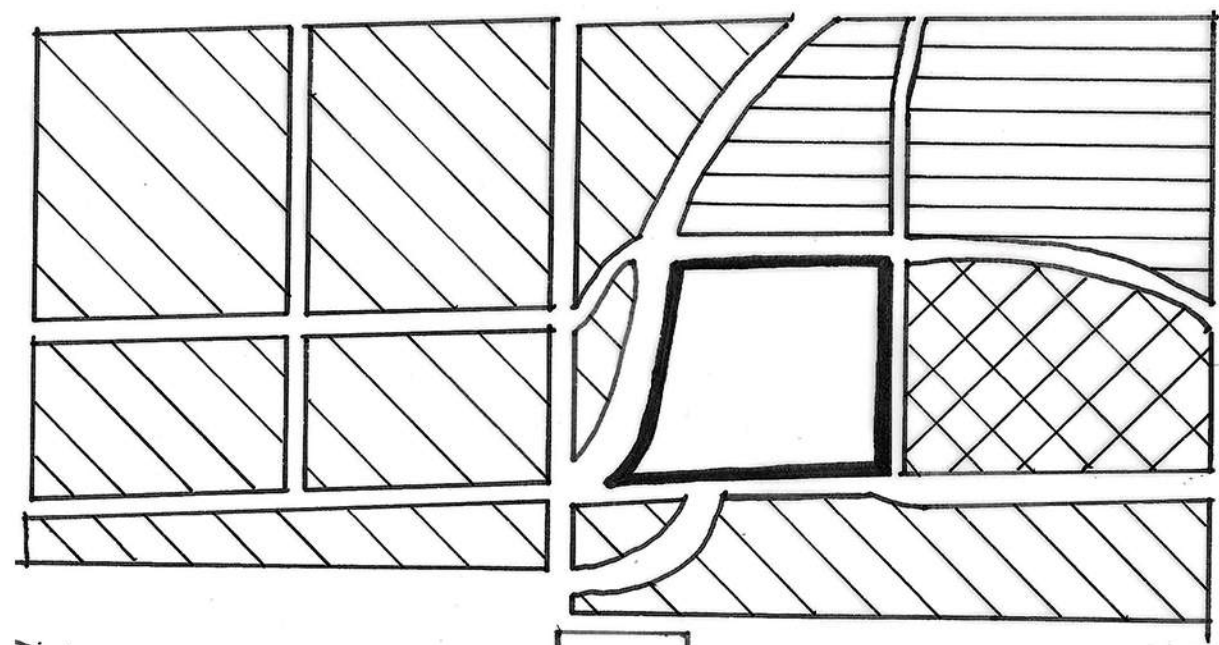

CONTEXT DIAGRAM
NTS


RESIDENTIAL [Cross-hatched symbol]
COMMERCIAL [Diagonal hatched symbol]
MUNICIPAL [Horizontal hatched symbol]

FREWAY [Thick double arrow symbol]
PRIMARY [Dashed double arrow symbol]
SECONDARY [Dotted double arrow symbol]
TERTIARY [Thin dashed double arrow symbol]

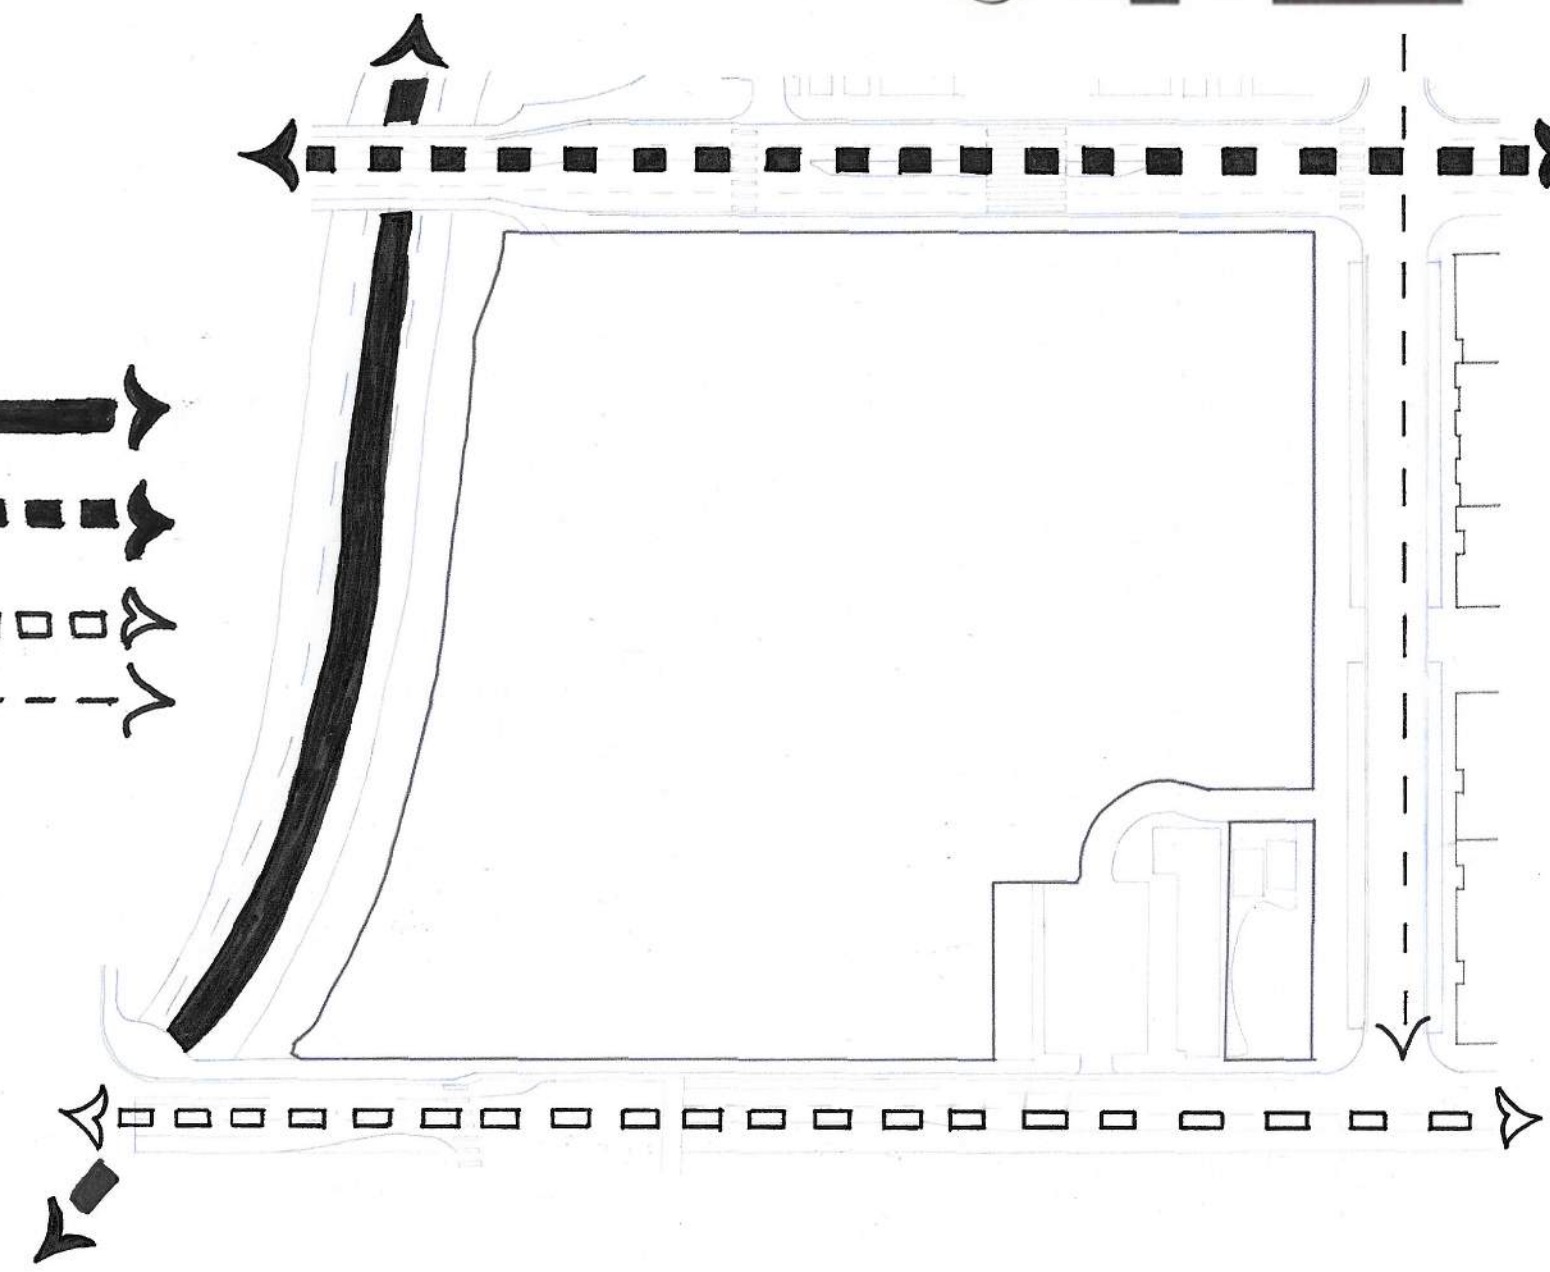


VEHICULAR CIRCULATION


1" = 120'

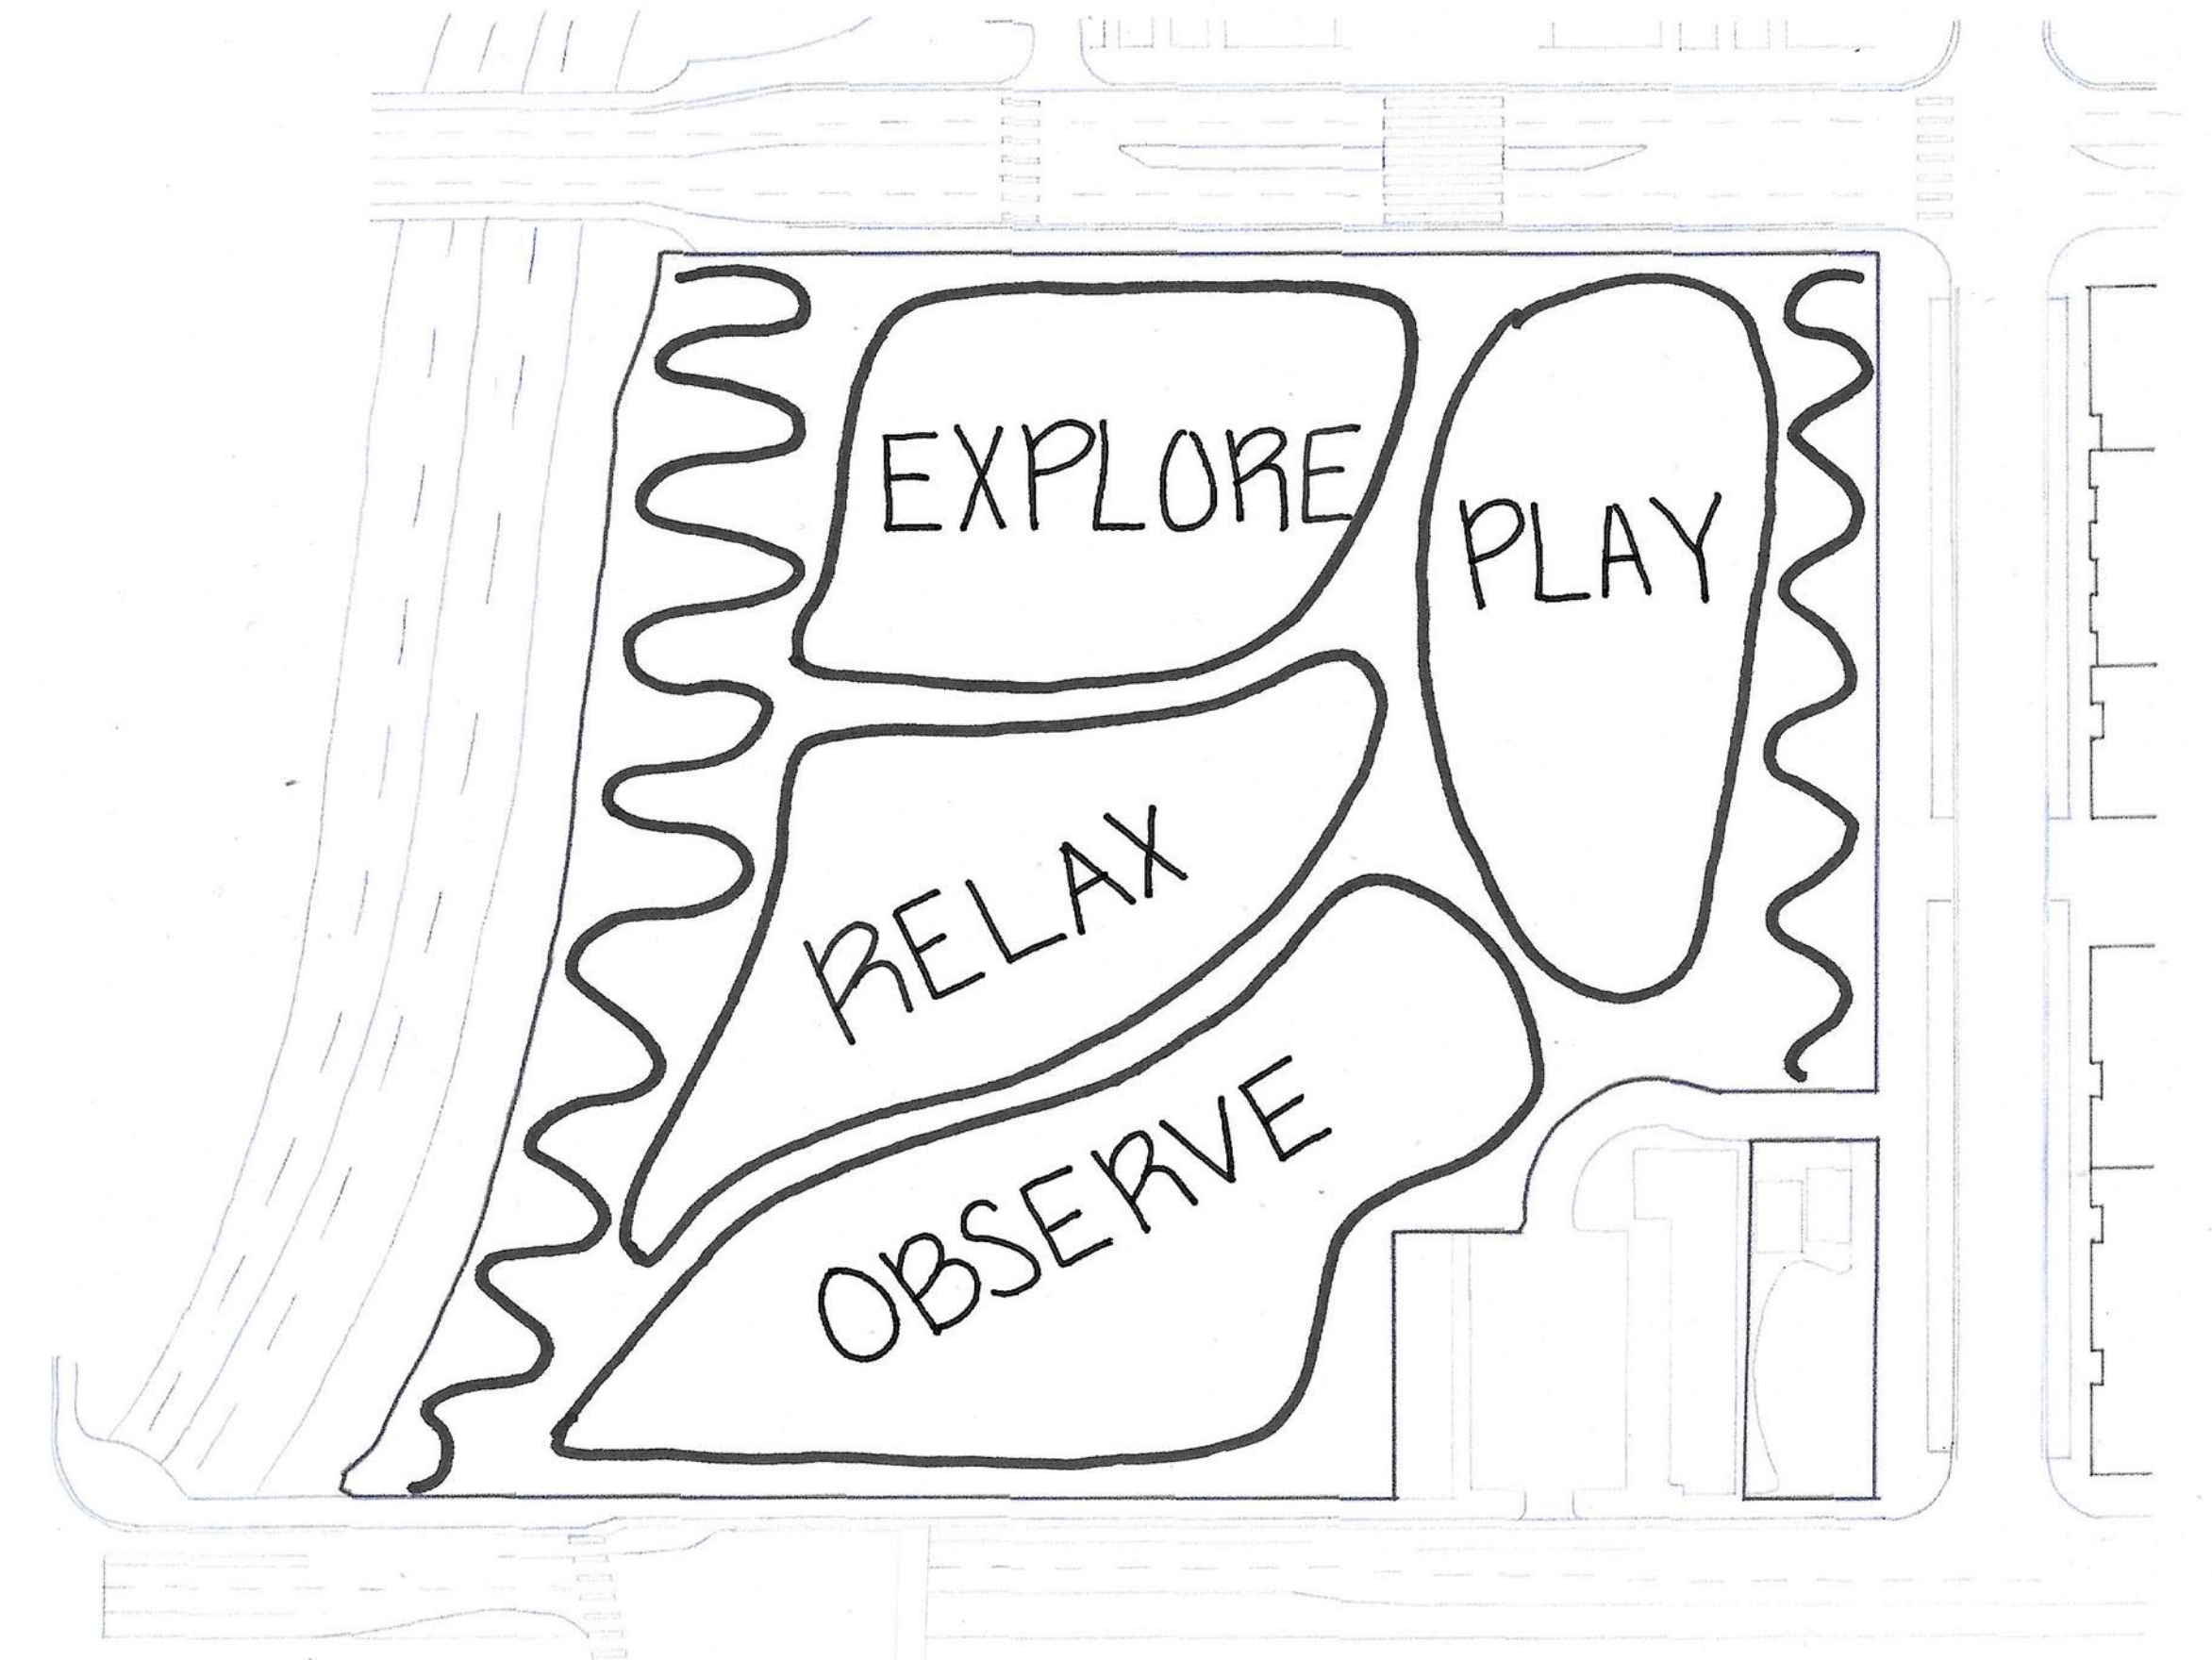

CONCEPT DIAGRAM
NTS

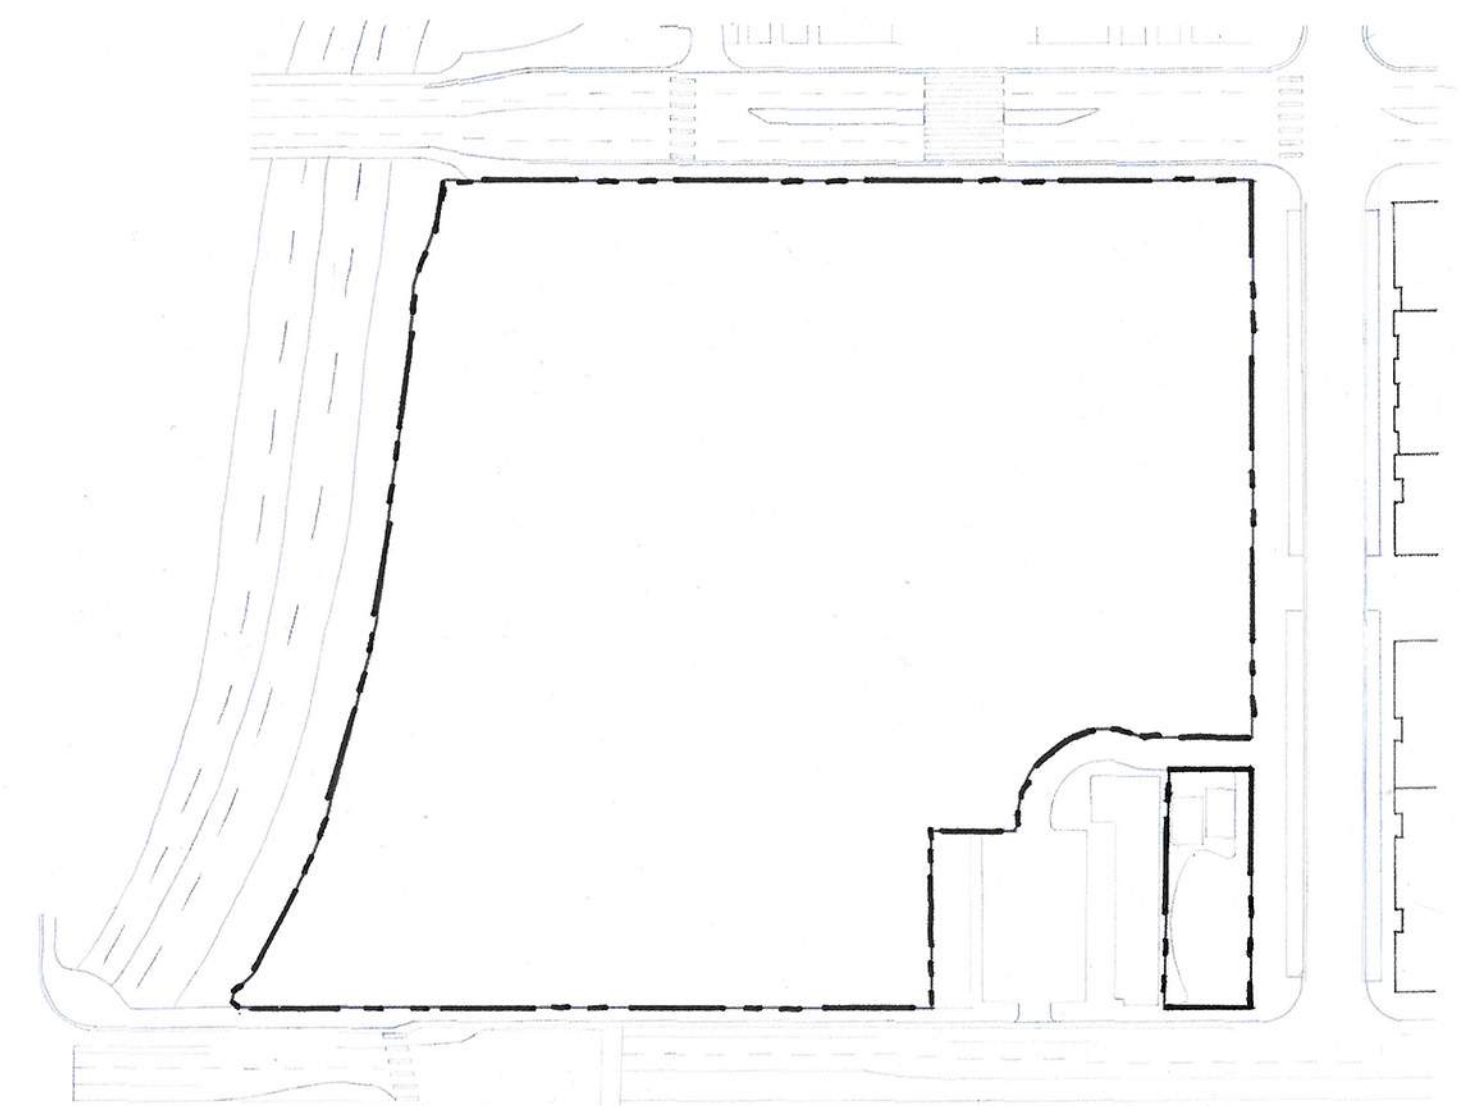

LIMIT OF WORK
1" = 120'

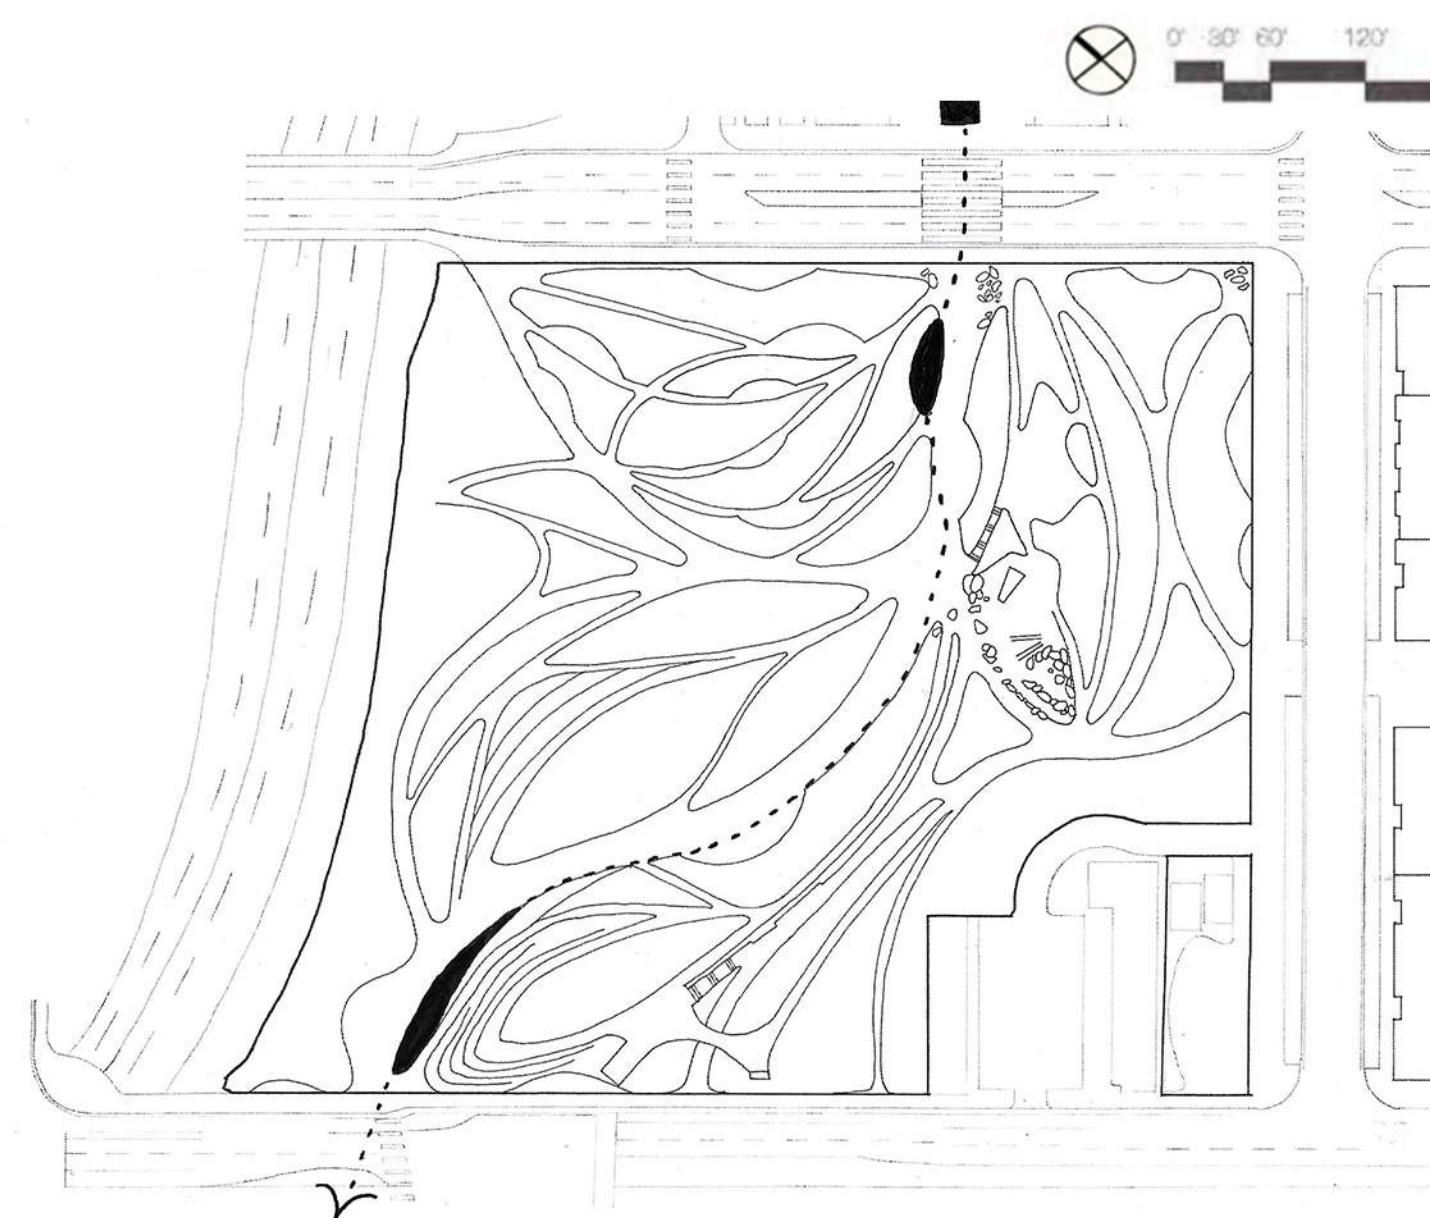


WATER FLOW

1" = 120'





TONGVA
PARK

ILLUSTRATIVE PLAN - BLACK & WHITE

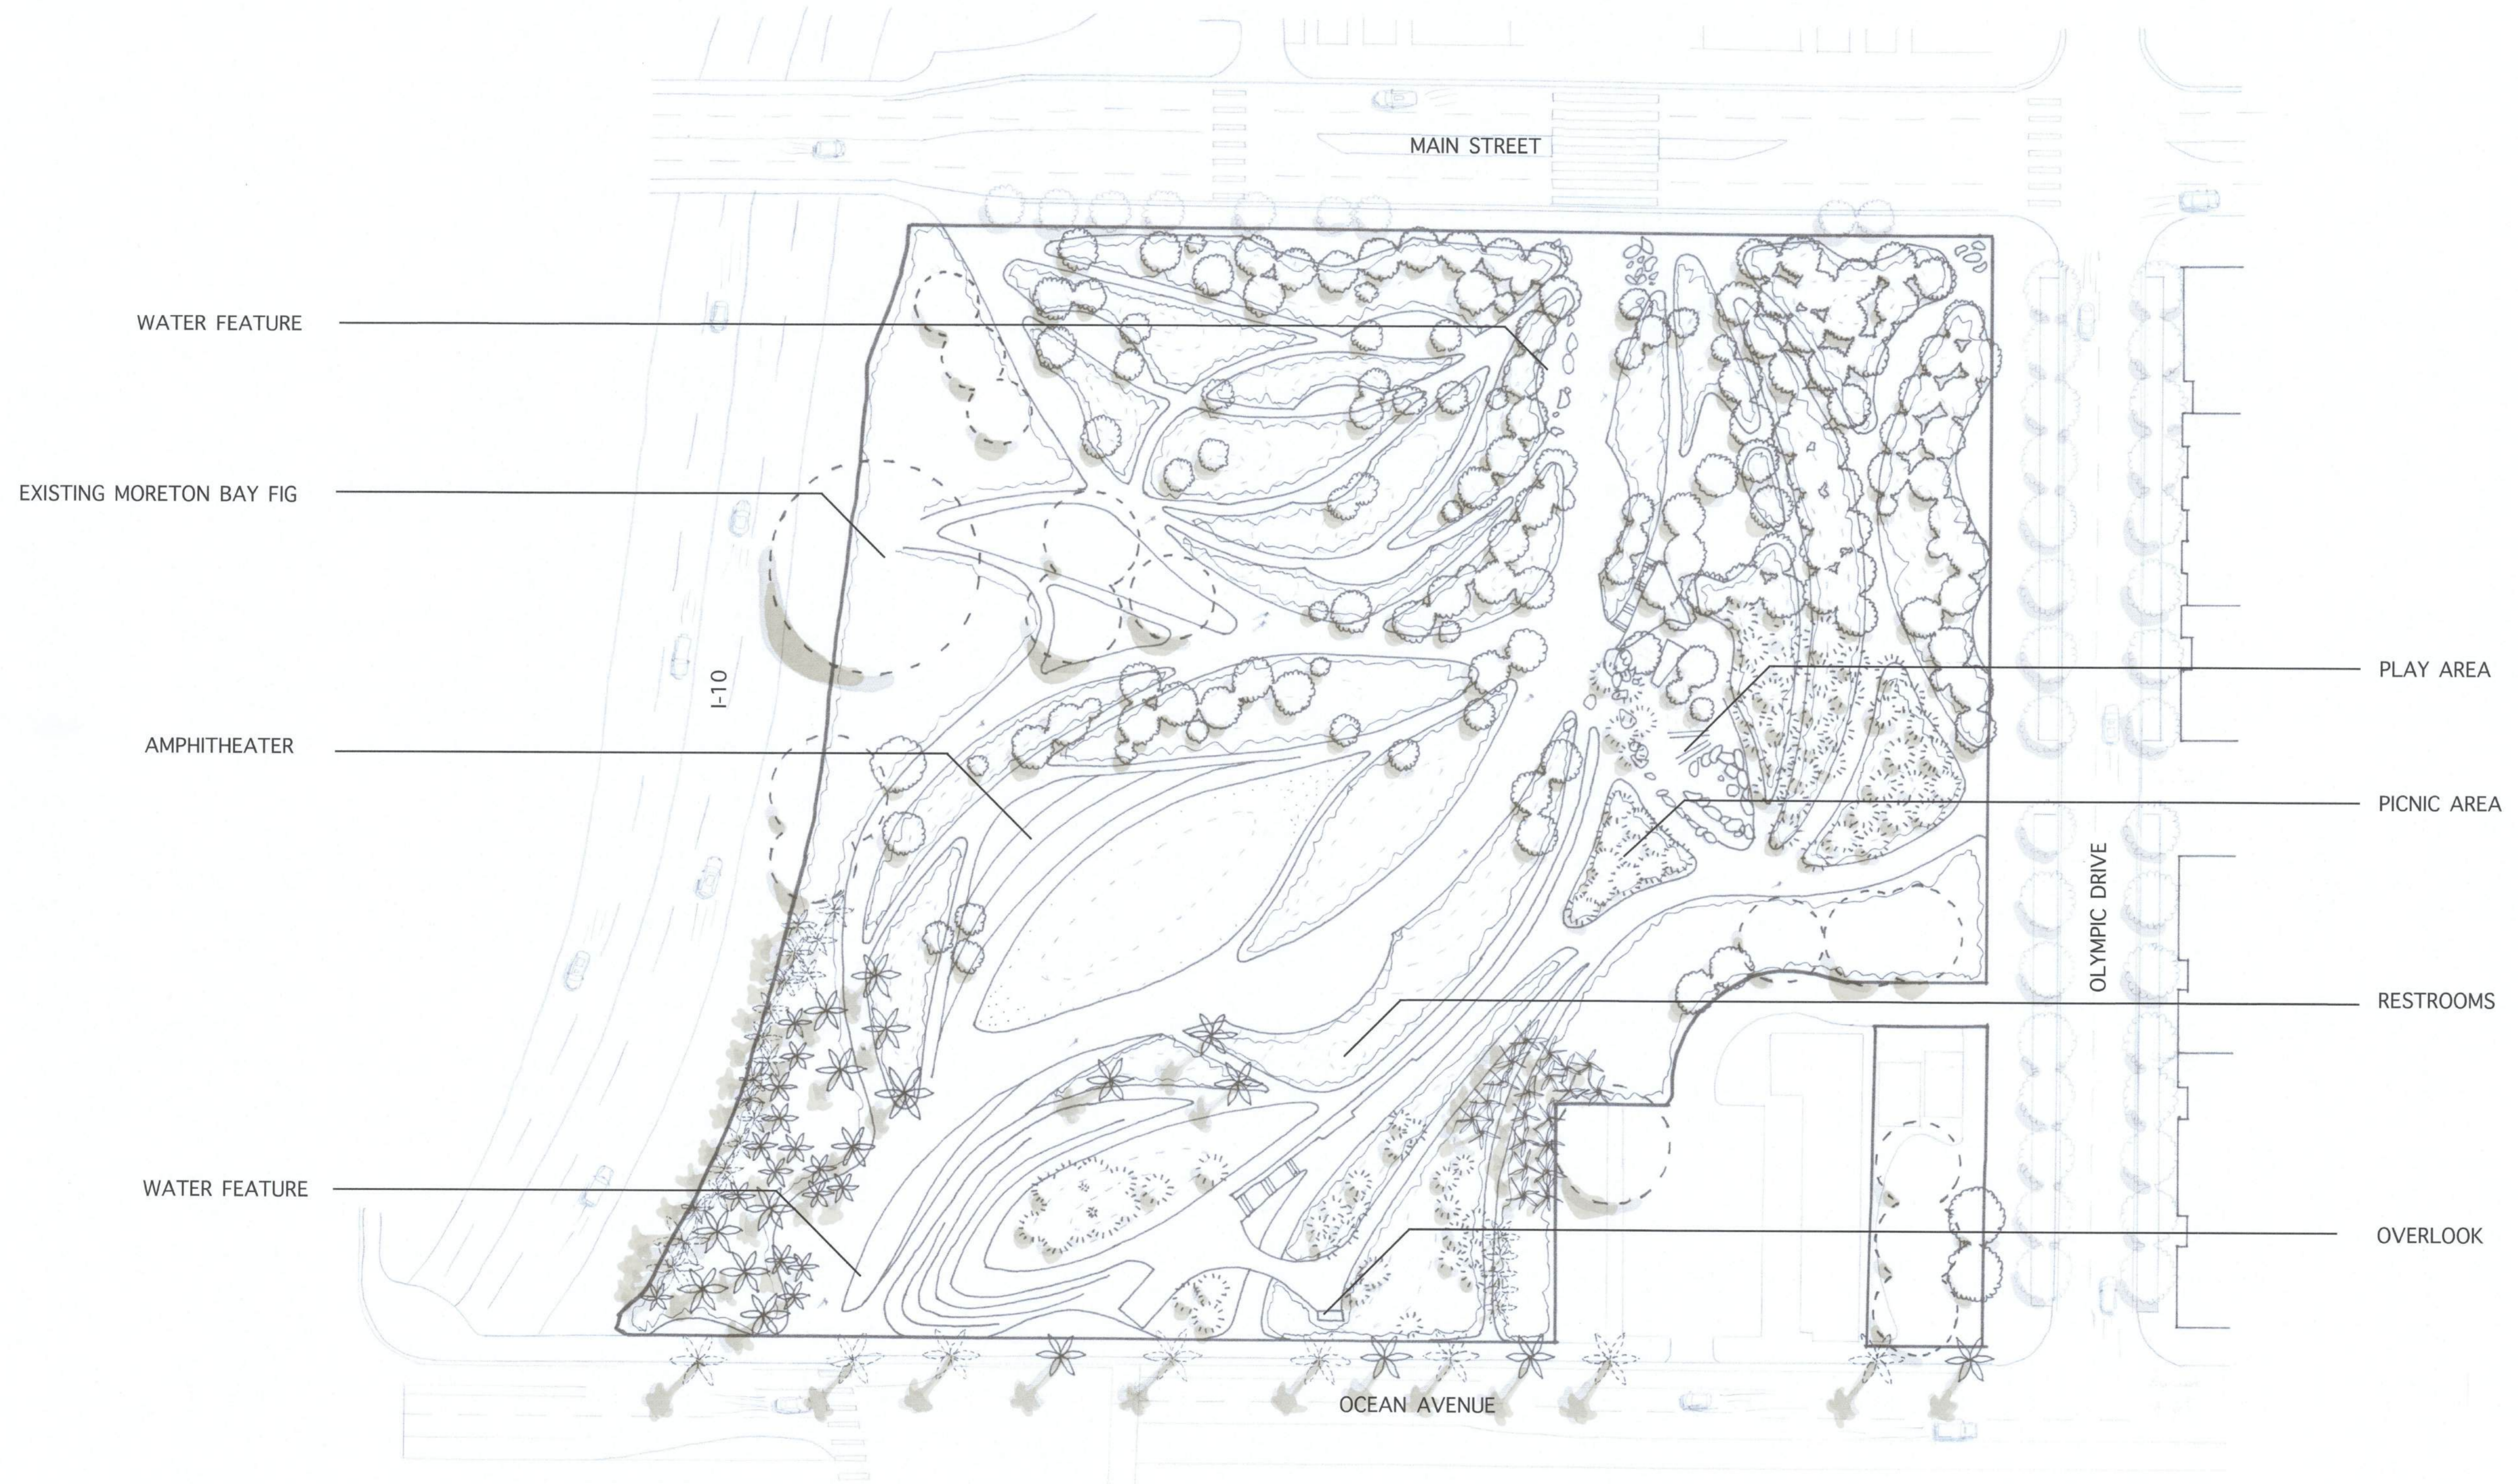

ILLUSTRATIVE PLAN - COLOR

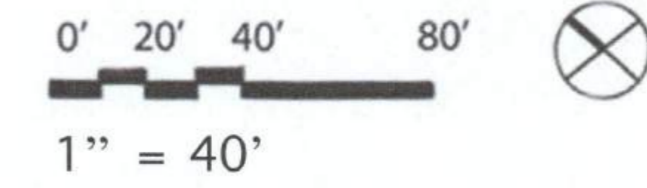


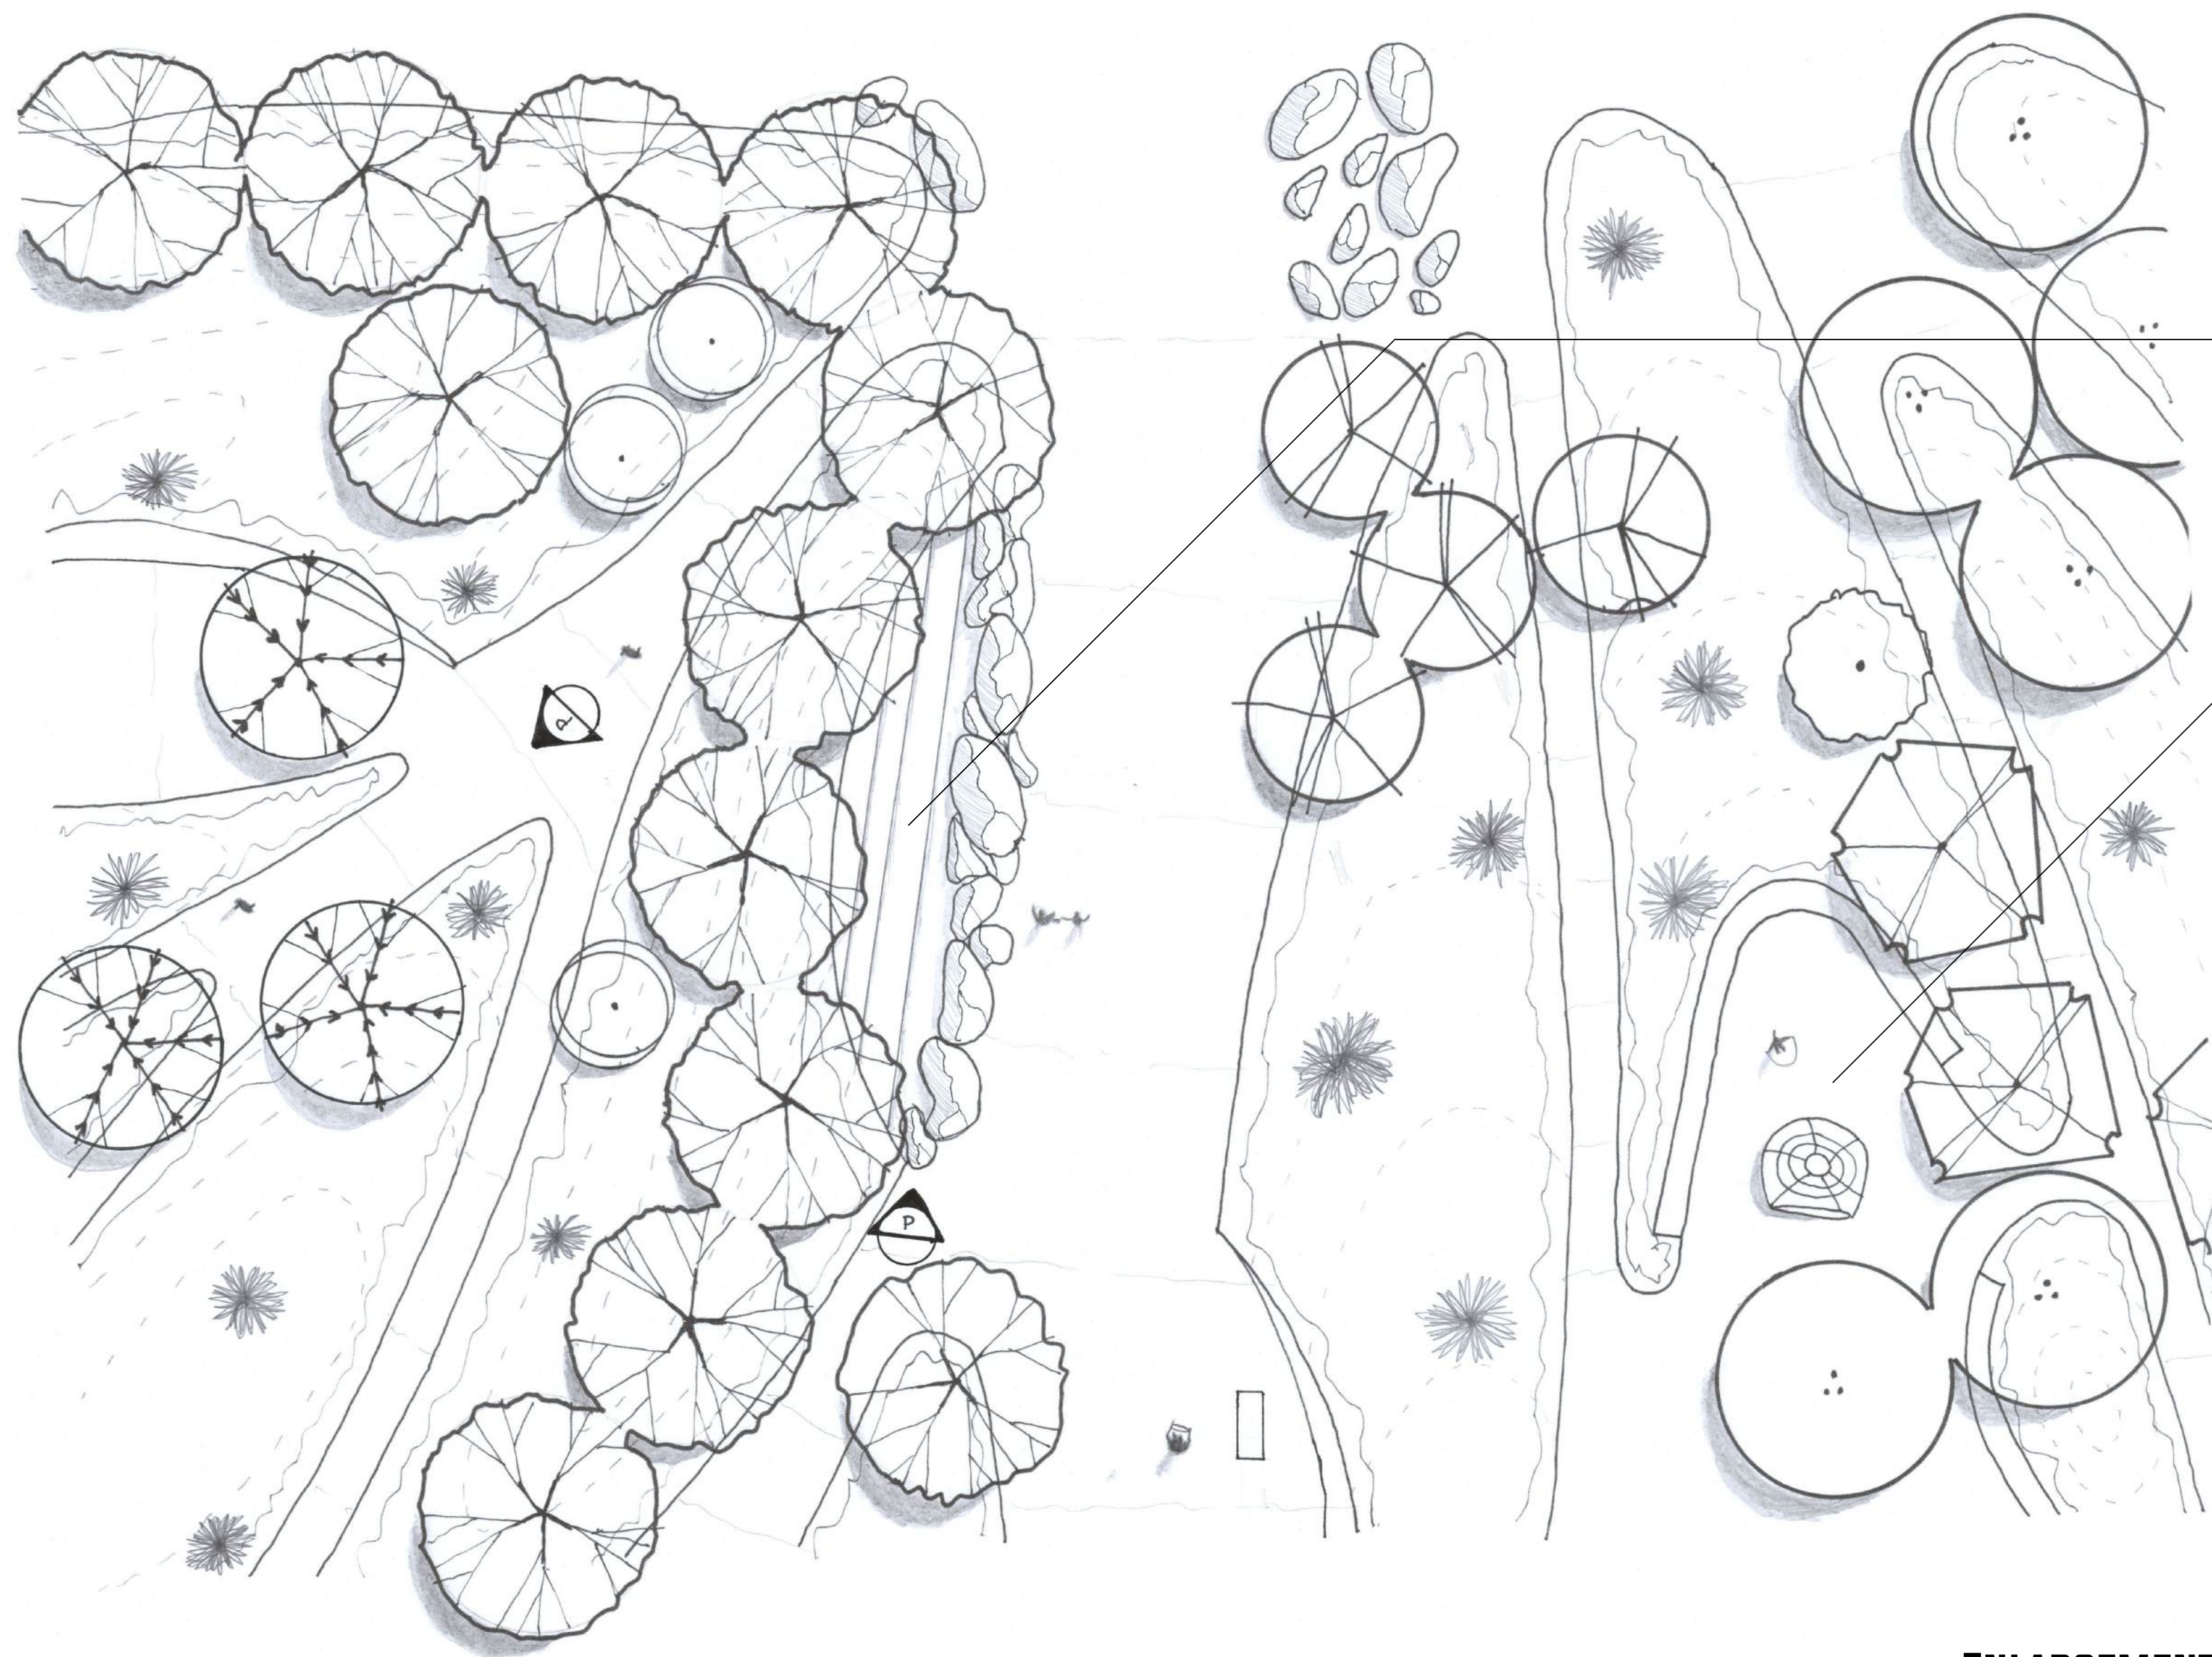

WATER FEATURE


PLAY AREA

ENLARGEMENT

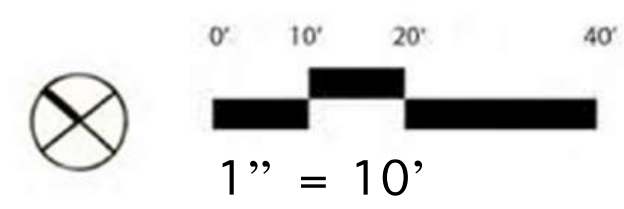


PERSPECTIVE SKETCH 1

NTS

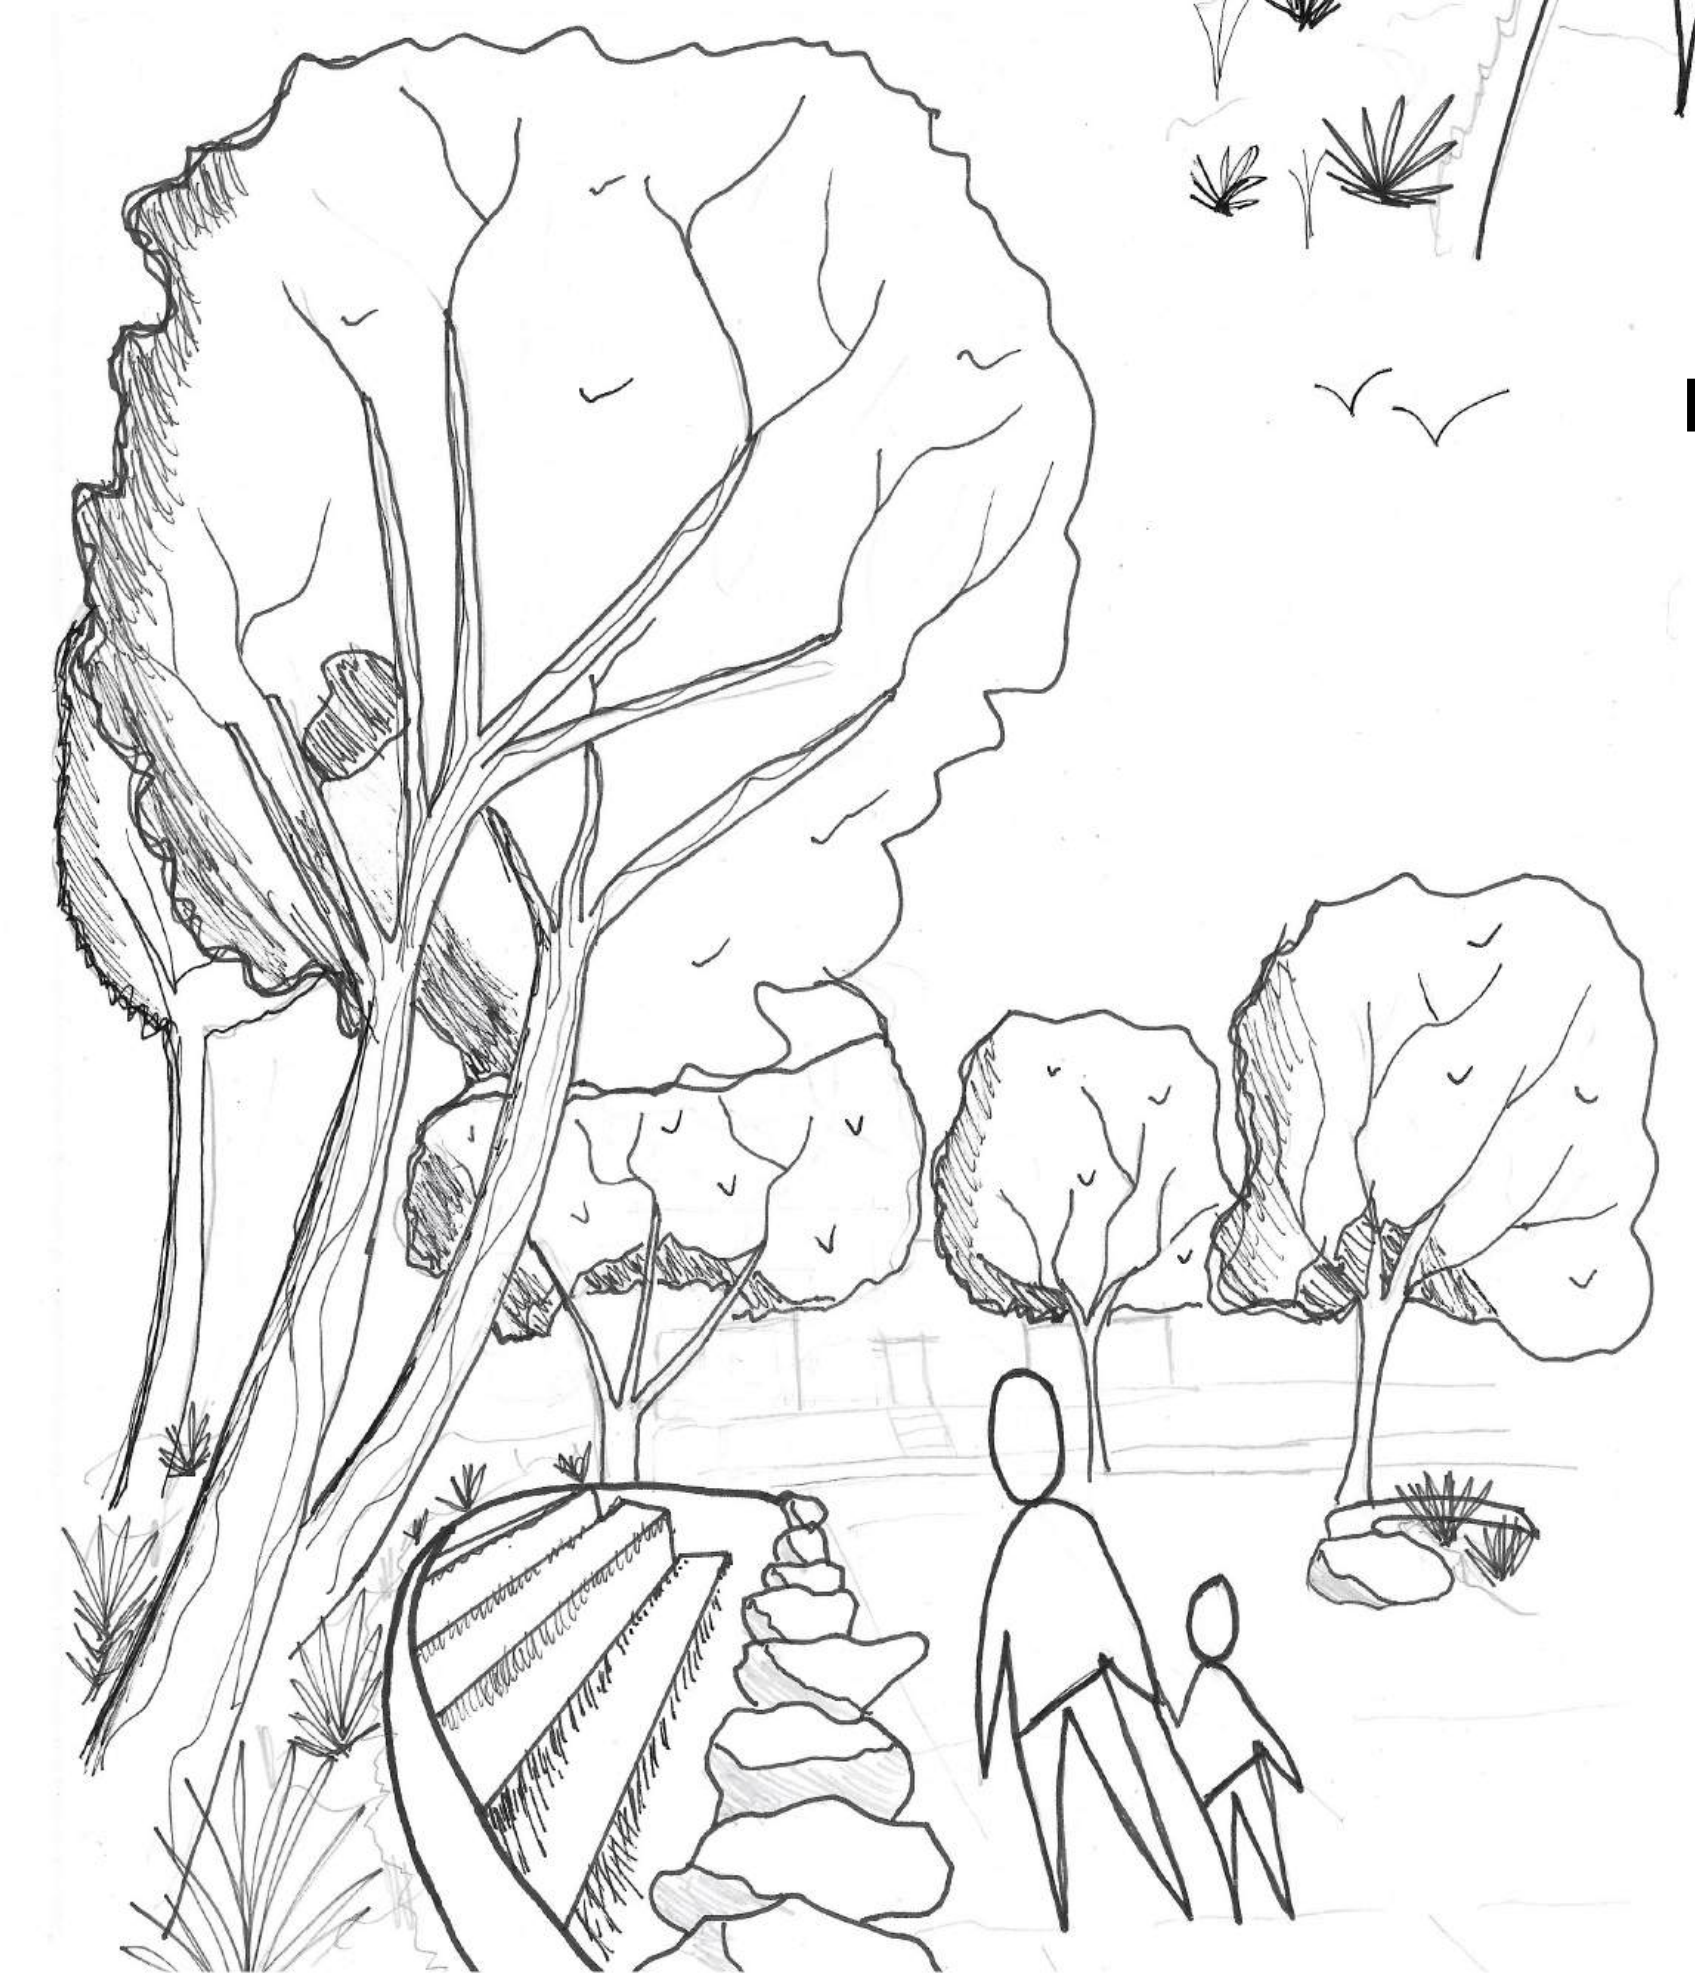


PERSPECTIVE SKETCH 2

NTS

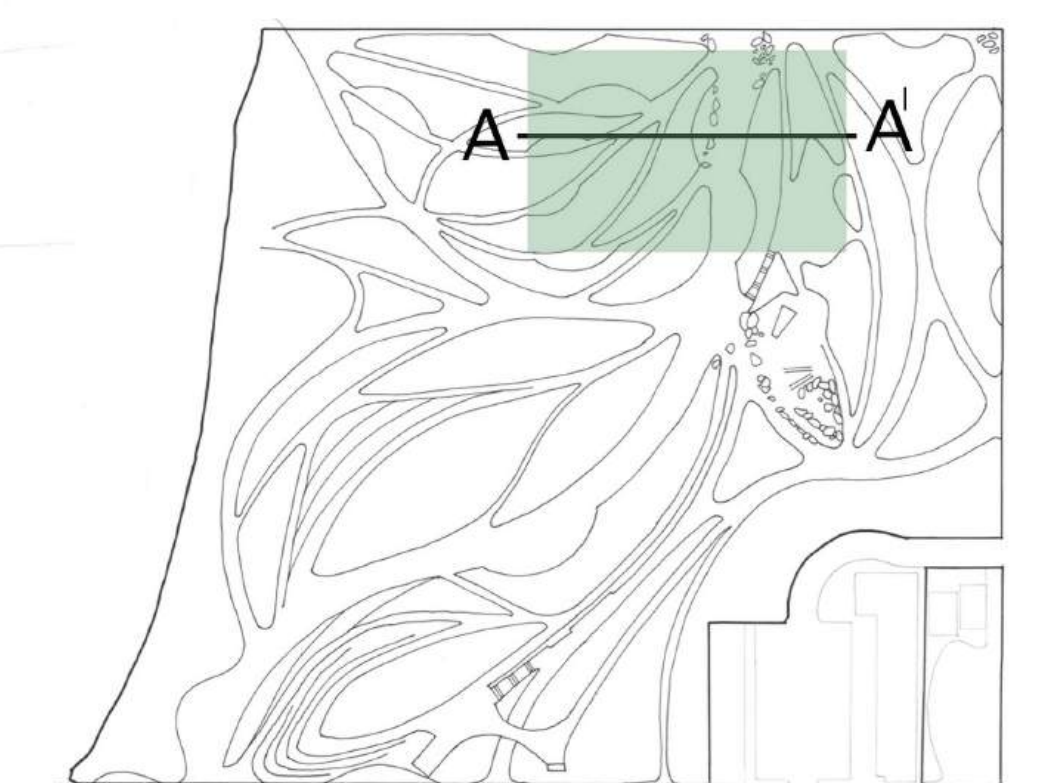

KEY MAP

NTS

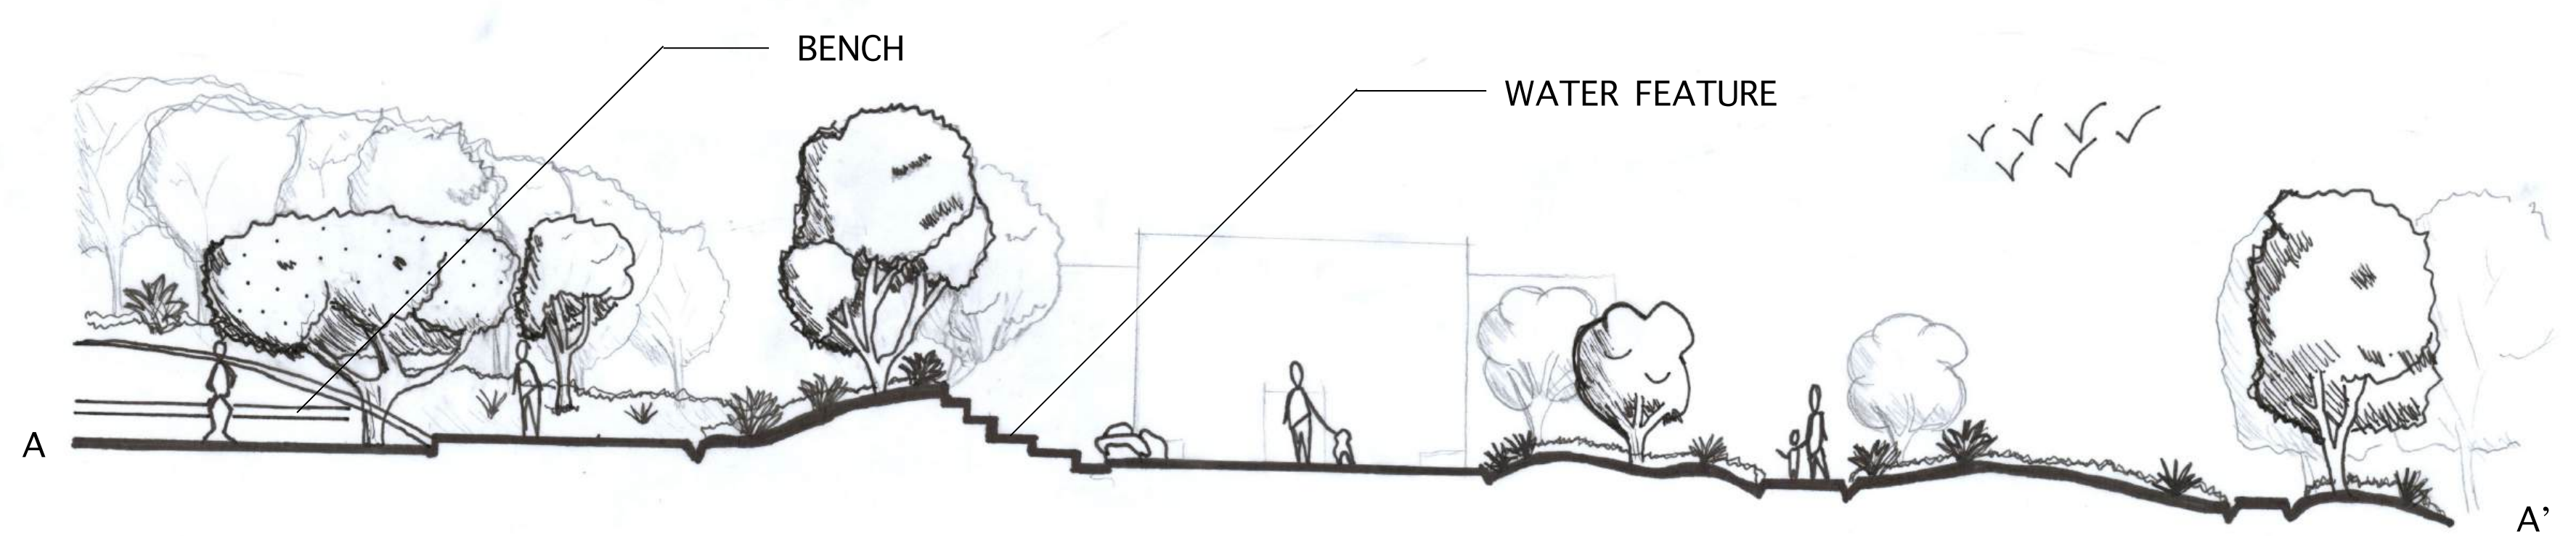

BENCH

WATER FEATURE

SECTION ELEVATION

