





LAYOUT PLAN 4s

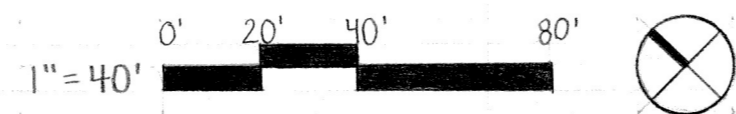

PERSPECTIVE

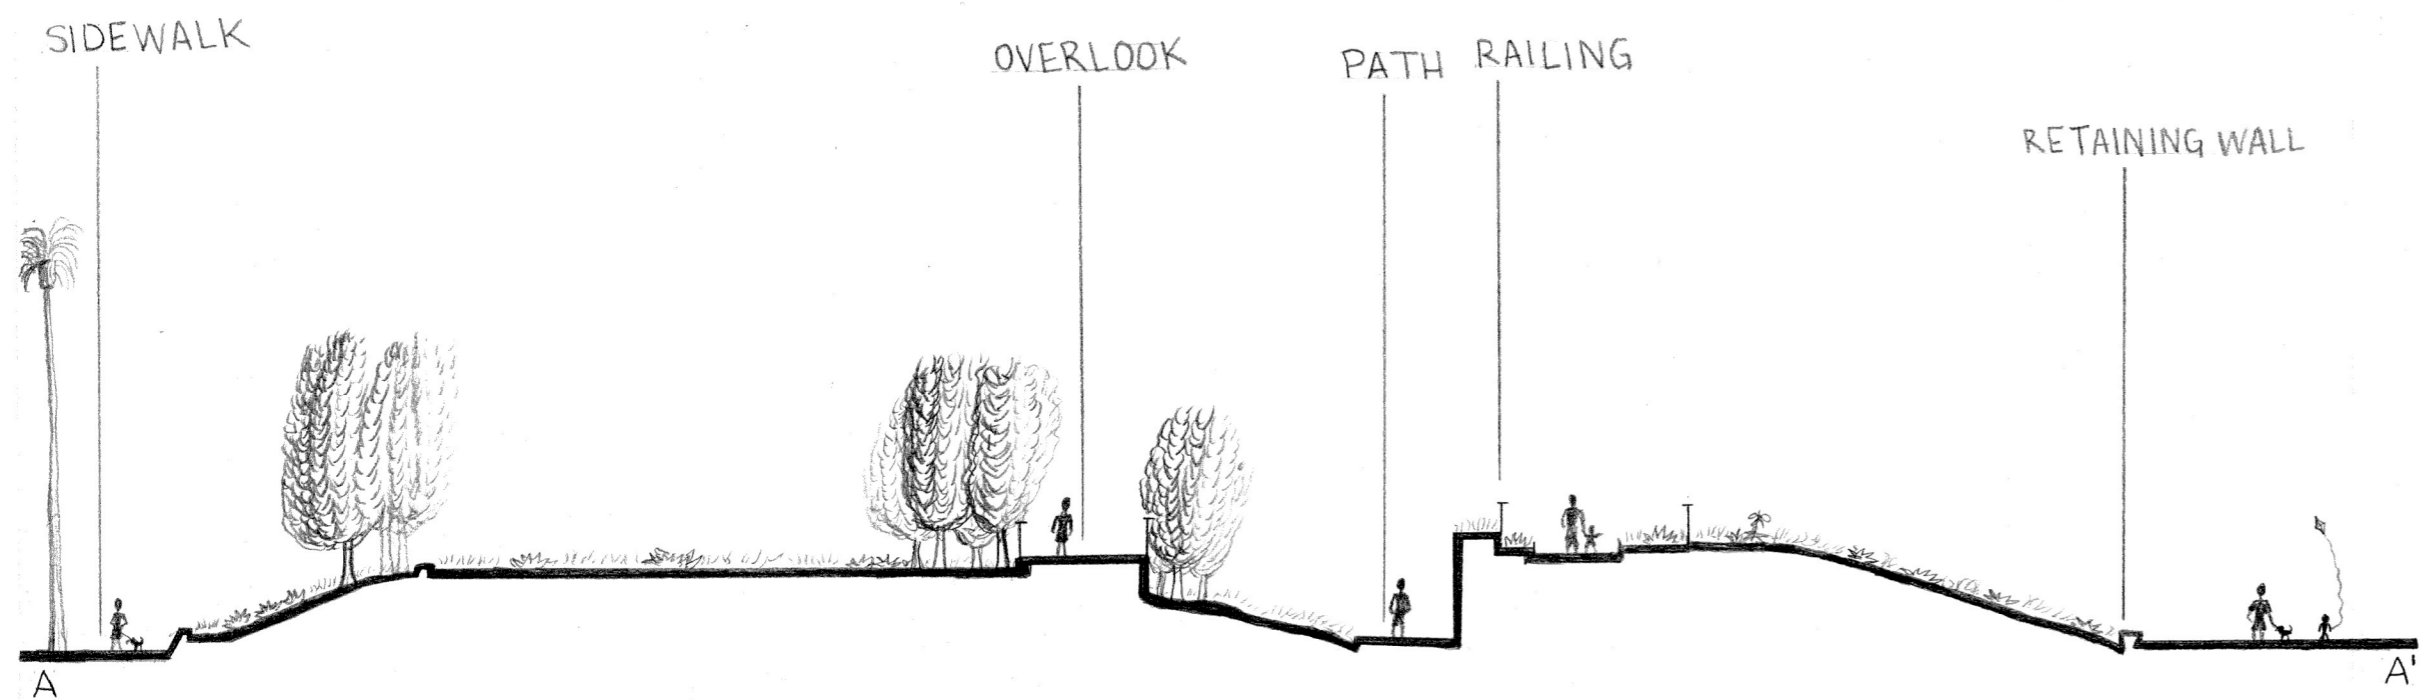

SECTION ELEVATION 4s

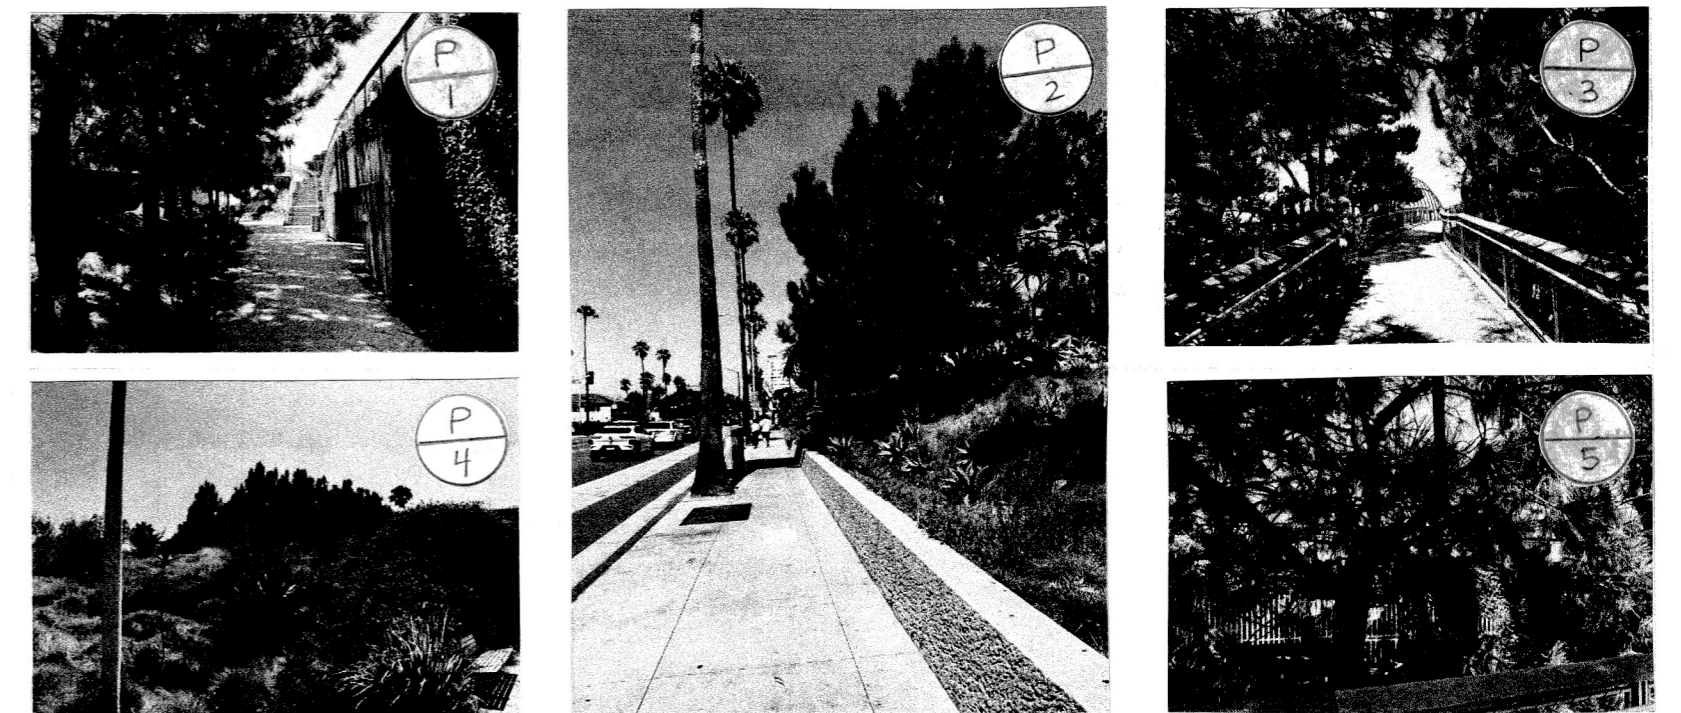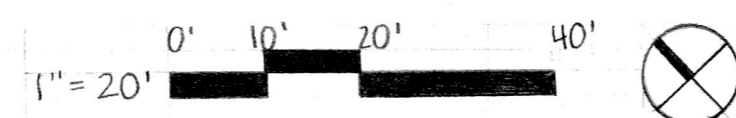

09.07.24	TONGVA PARK	SEE BAR SCALE
DATE	DGI DAVID SQUIRES	SCALE
APPROVAL/SCORE	DRAWN BY MARISSA VEGA	1/1
		SHEET NO.