
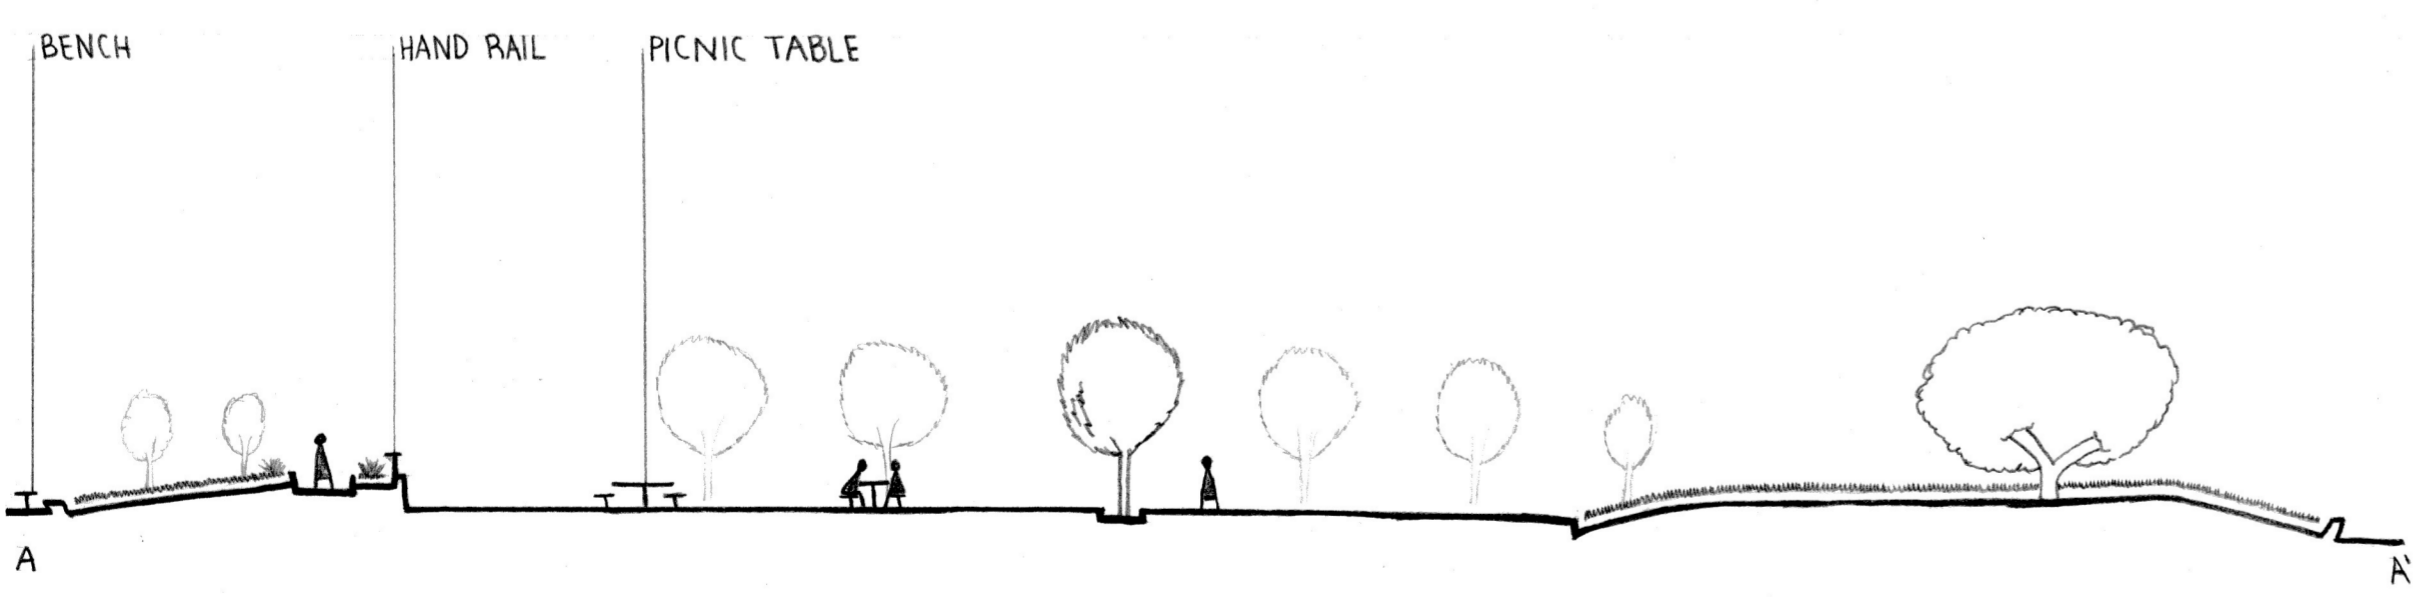




- PICNIC TABLE
- BOULDERS
- PICNIC TABLE
- BENCHES
- TRASH BIN

- STUDY BOUNDARY
- MATCH LINE
- PEDESTRIAN CIRCULATION
- VEHICULAR CIRCULATION
- BUILDING
- RETAINING WALL
- FENCE
- TREE
- PALM TREE
- CONTOUR INTERVAL = 1'


LAYOUT PLAN 4S

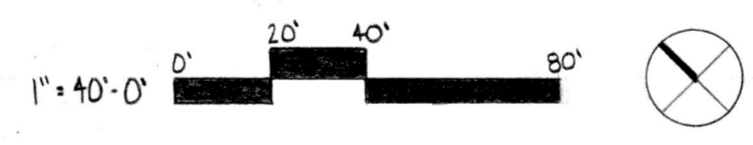

SECTION-ELEVATION 4S

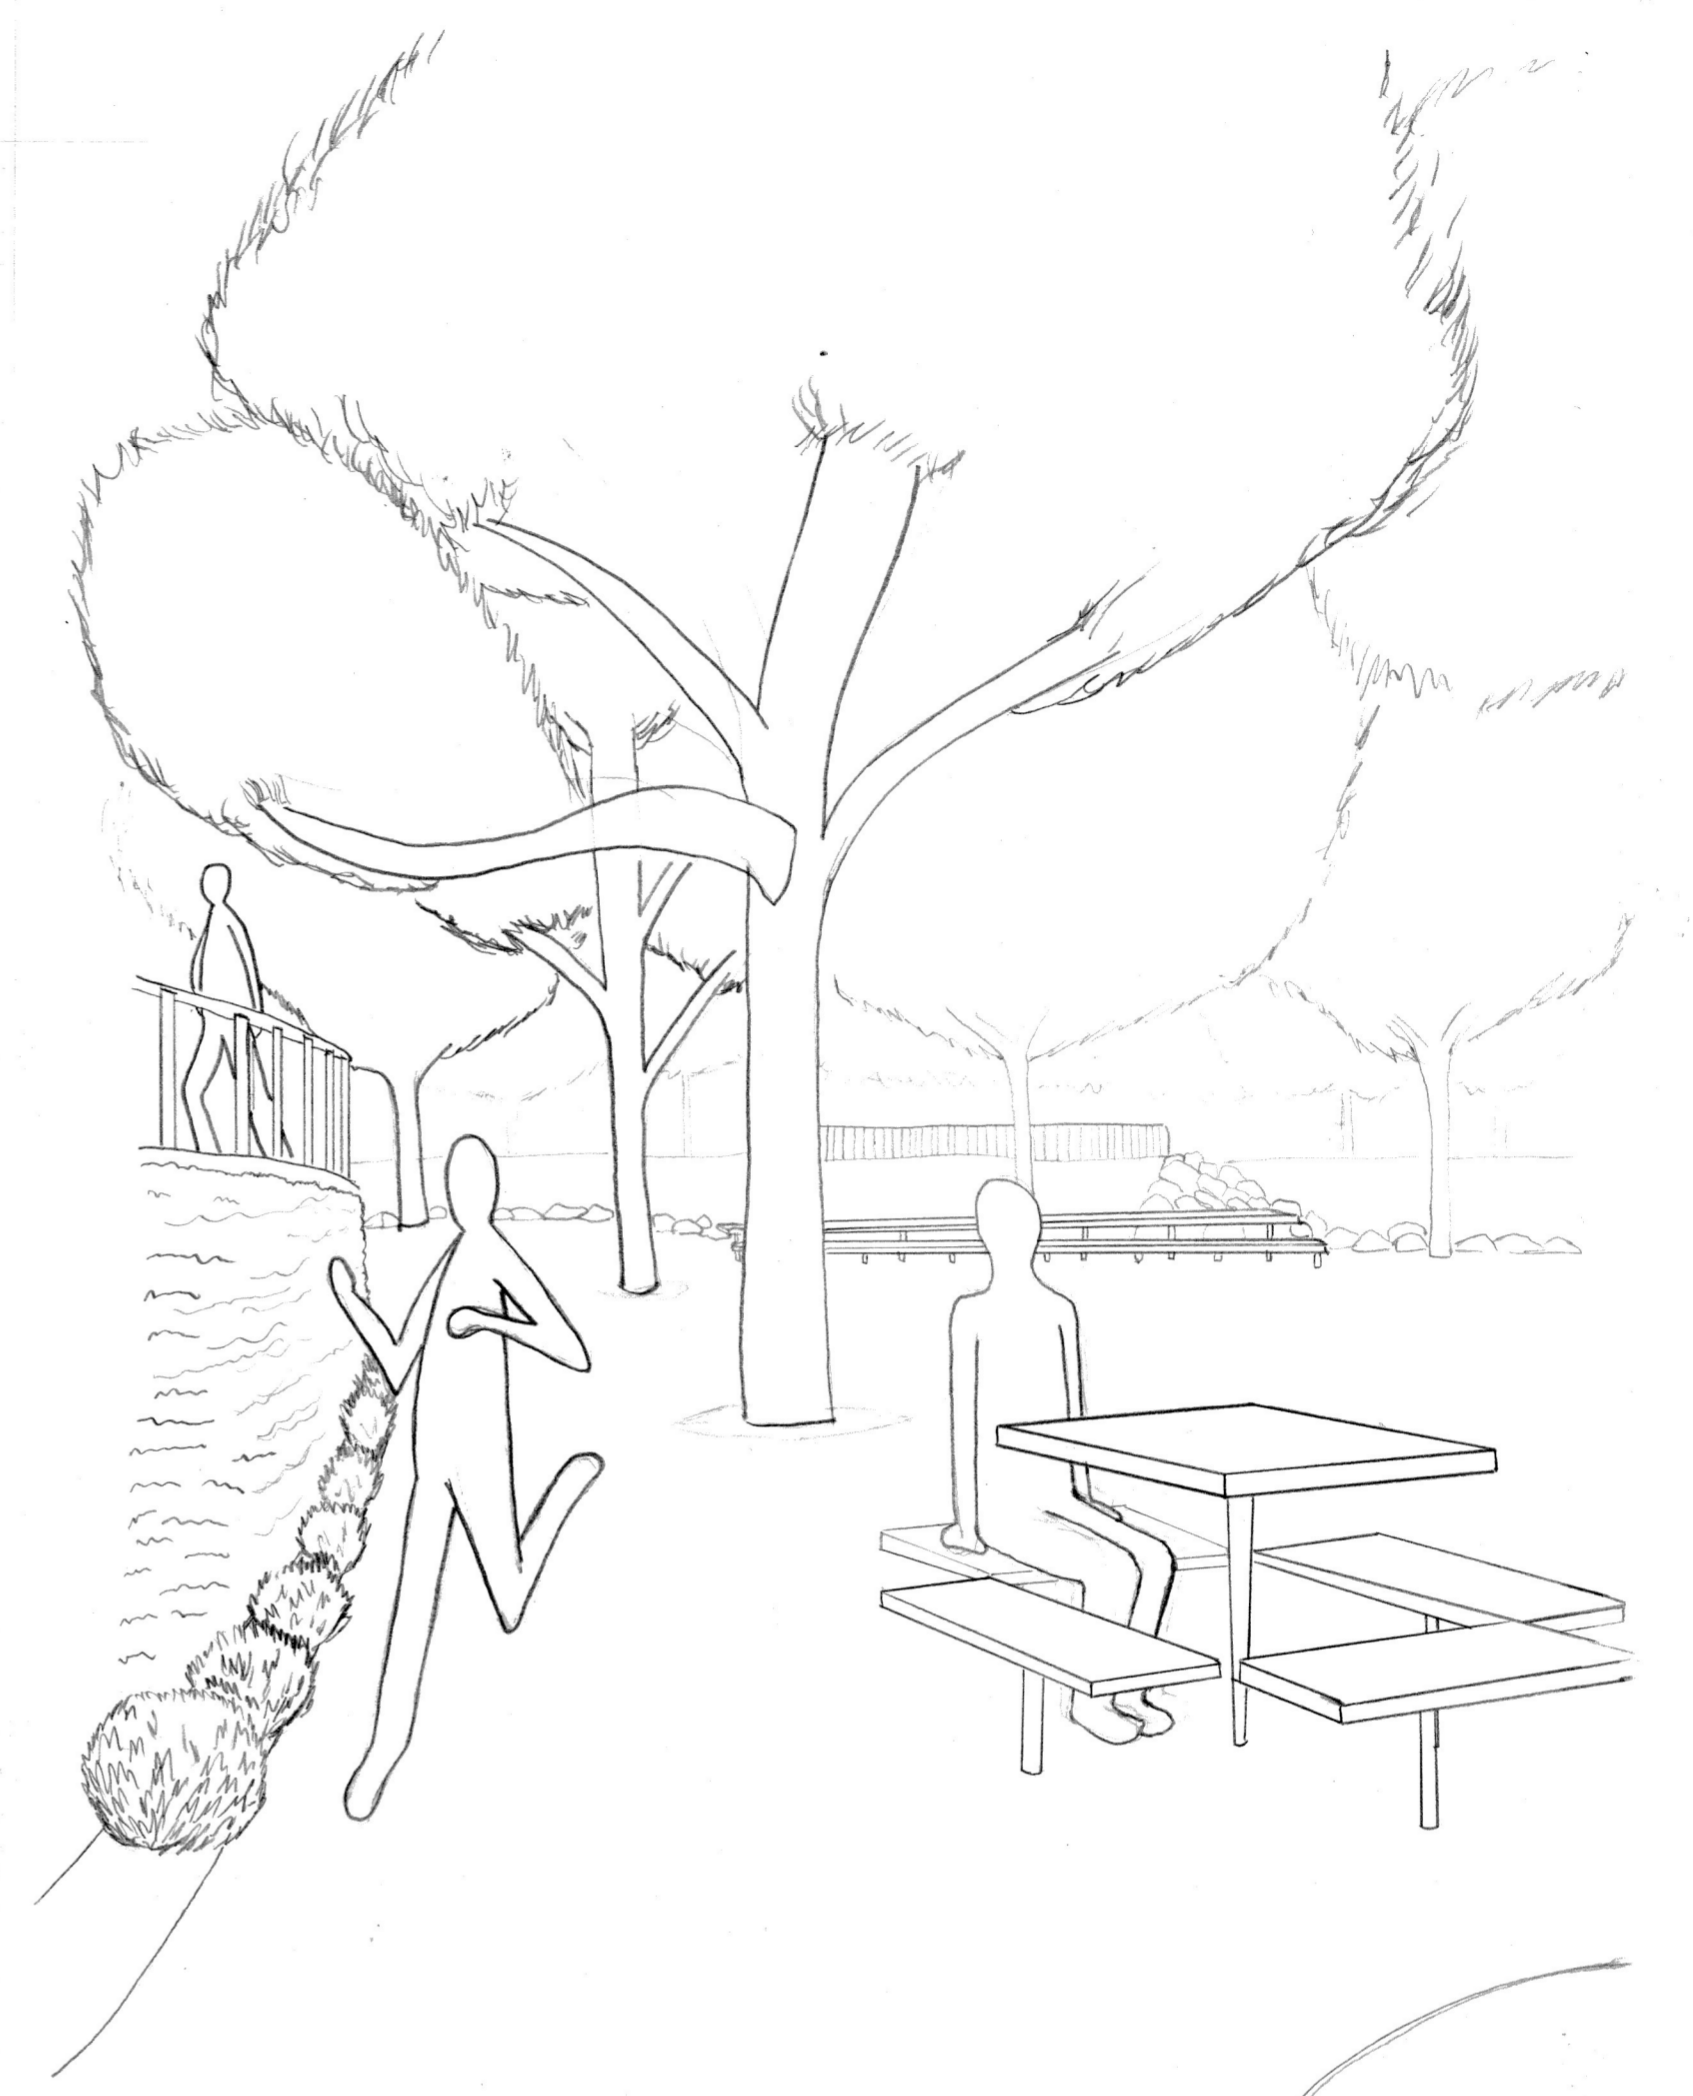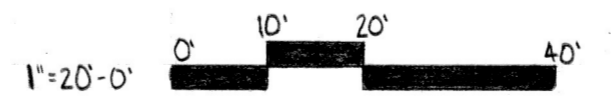

PERSPECTIVE

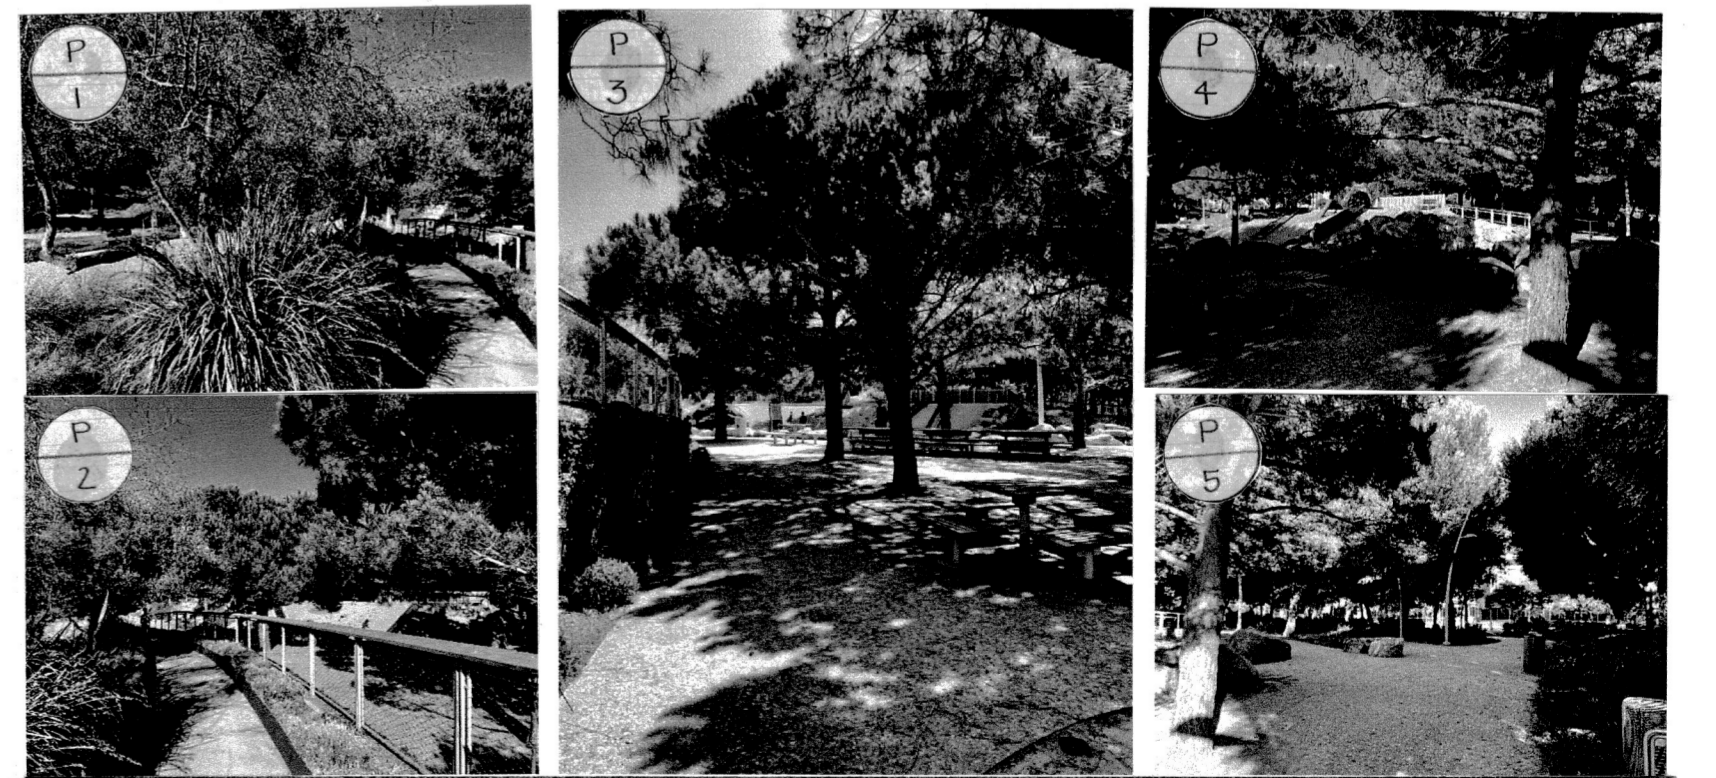

09.7.24	TONGVA PARK	SEE BAR SCALE
DATE	DG 1. DAVID SQUIRES	SCALE
APPROVAL / SCORE	DRAWN BY NICOLE RIETVELD	1/1
		SHEET NO.