



PATRESE WINTER
DESIGN GRAPHICS 2
WINTER 2024


LOCATION MAPS

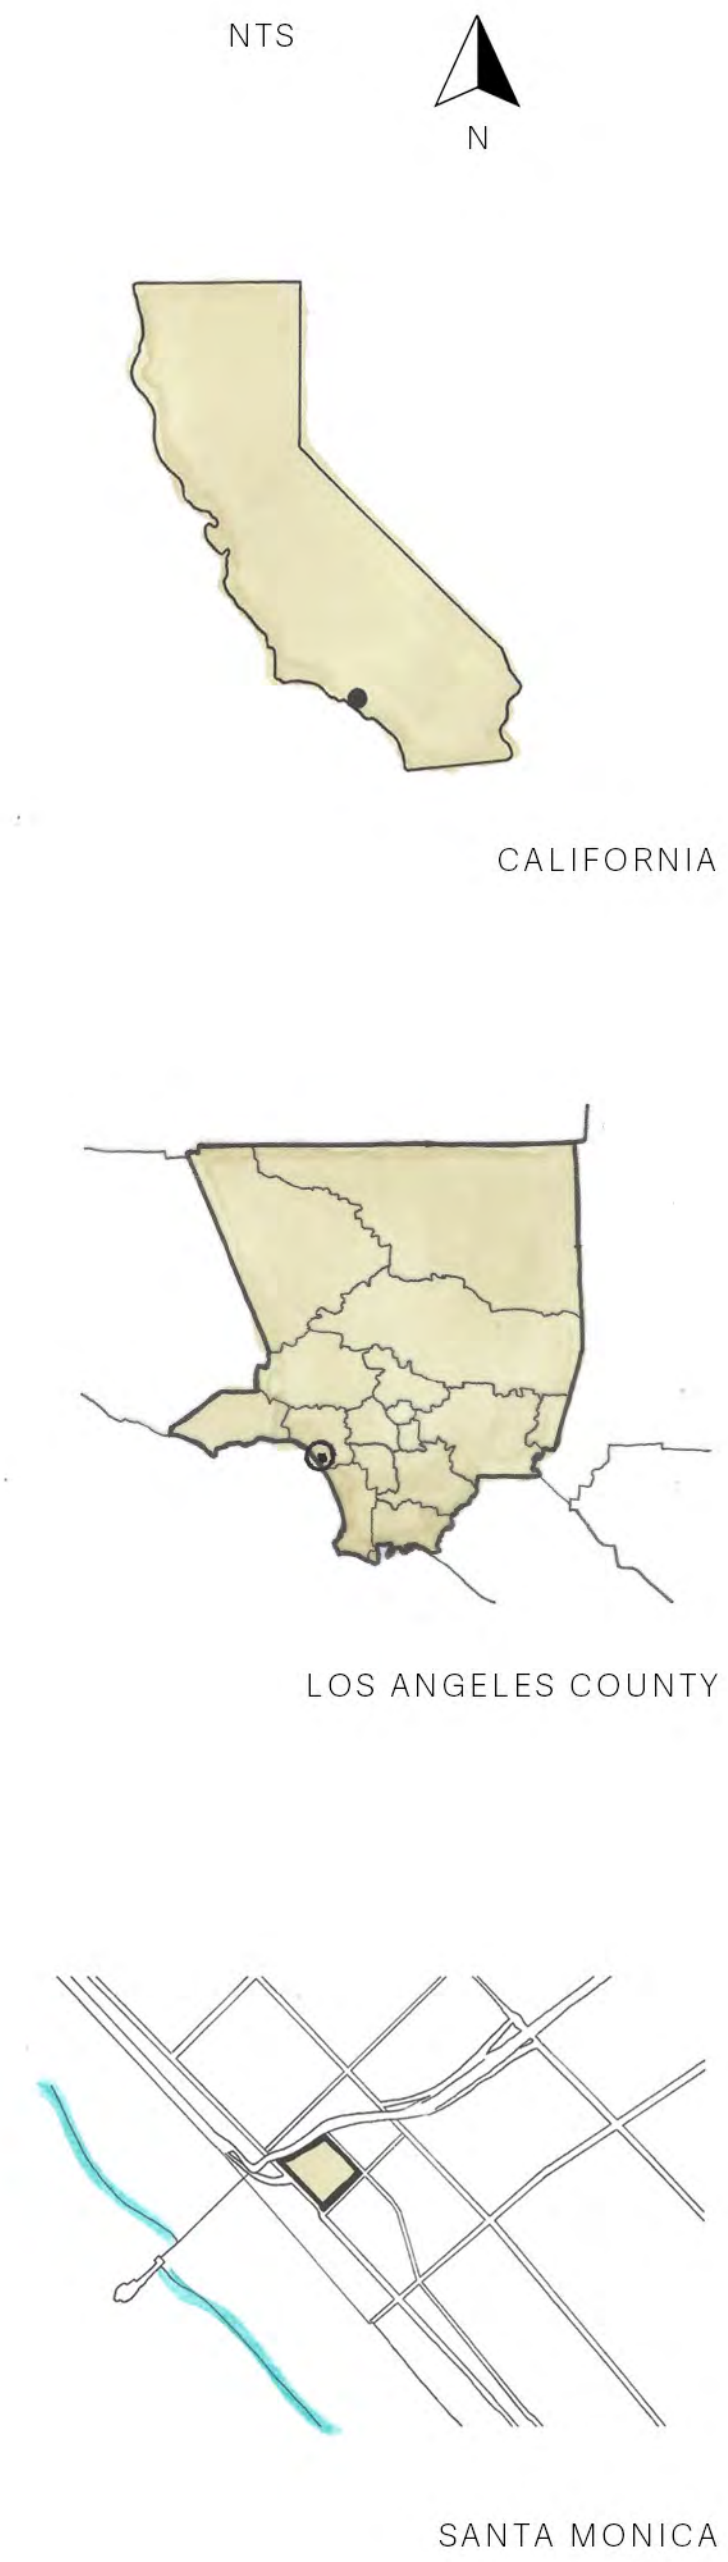


CONTEXT DIAGRAM

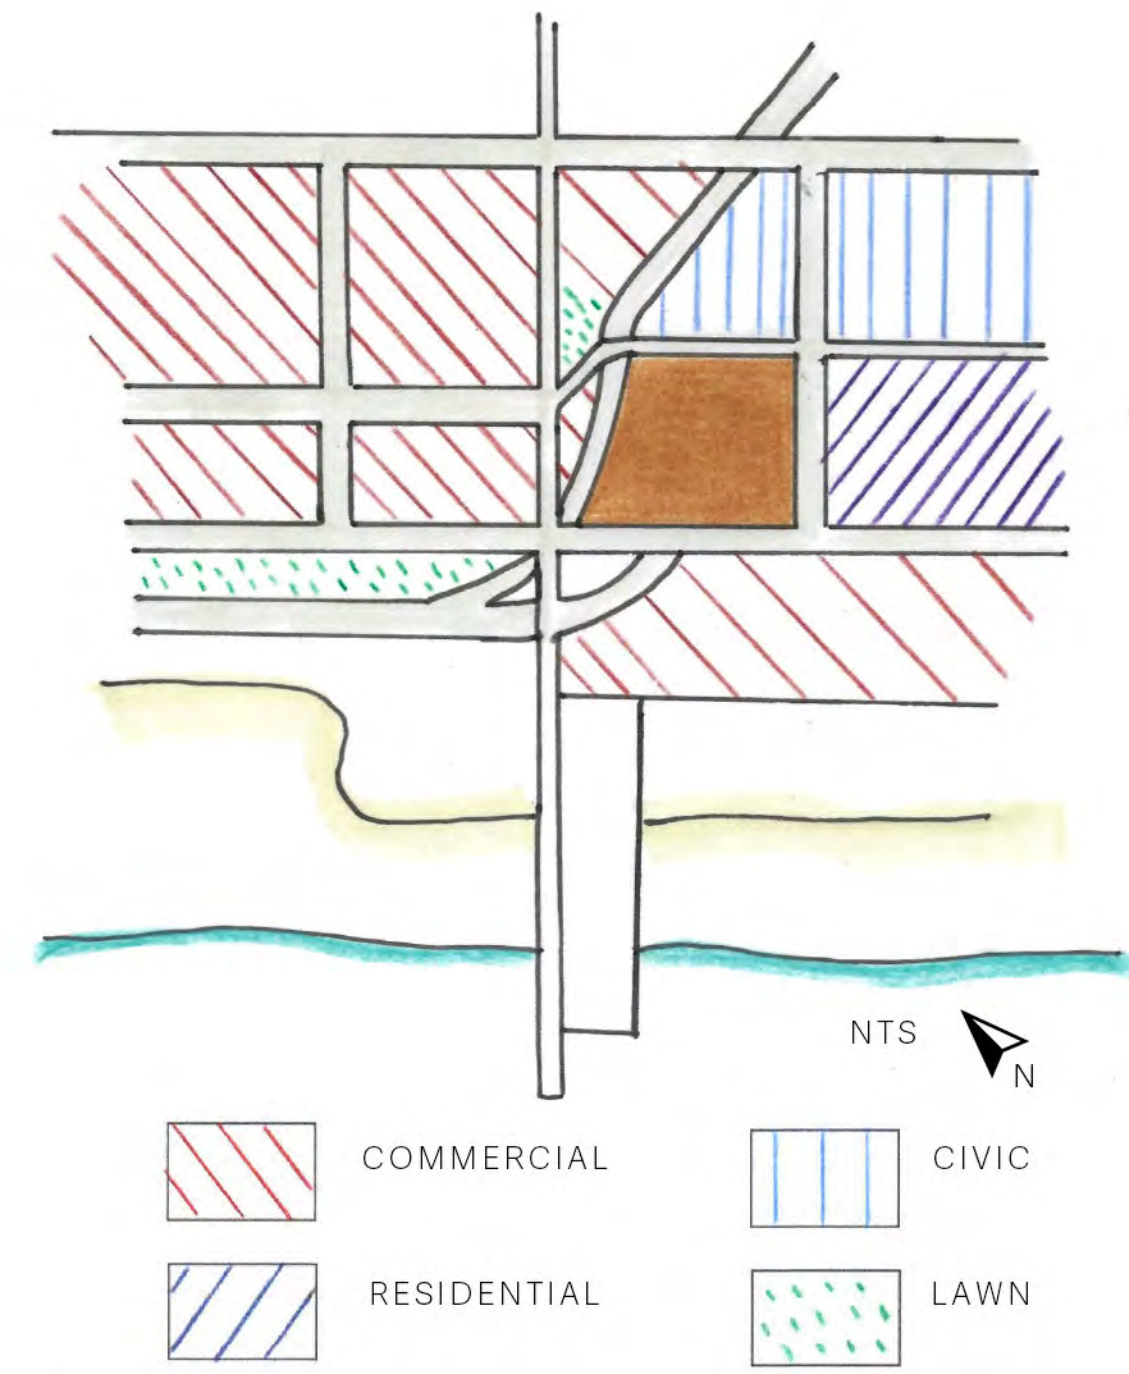


SITE BOUNDARY

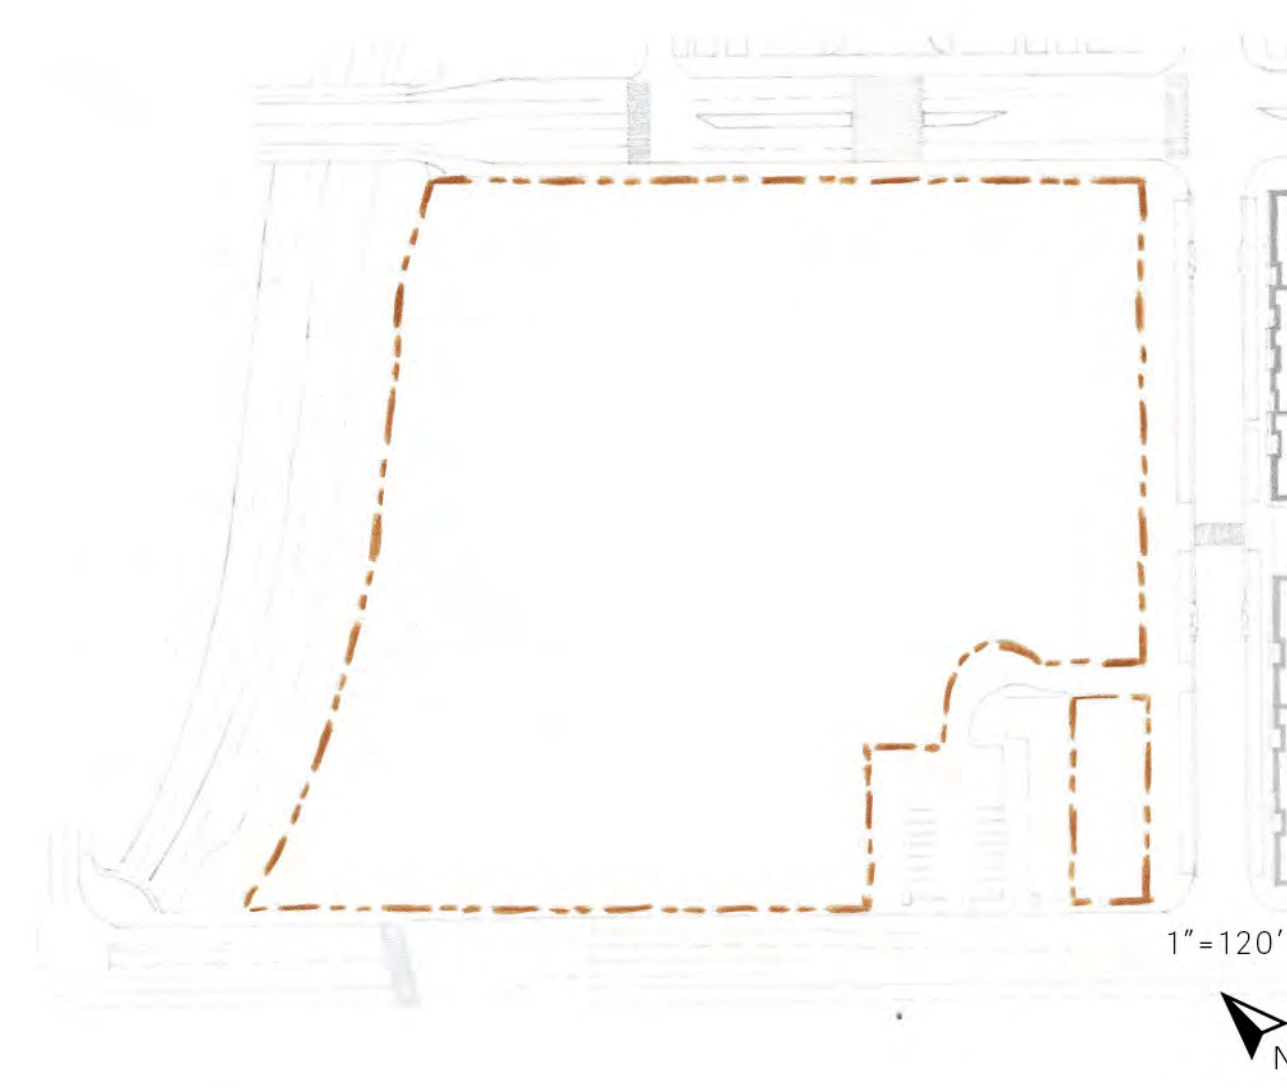


CONCEPT DIAGRAM

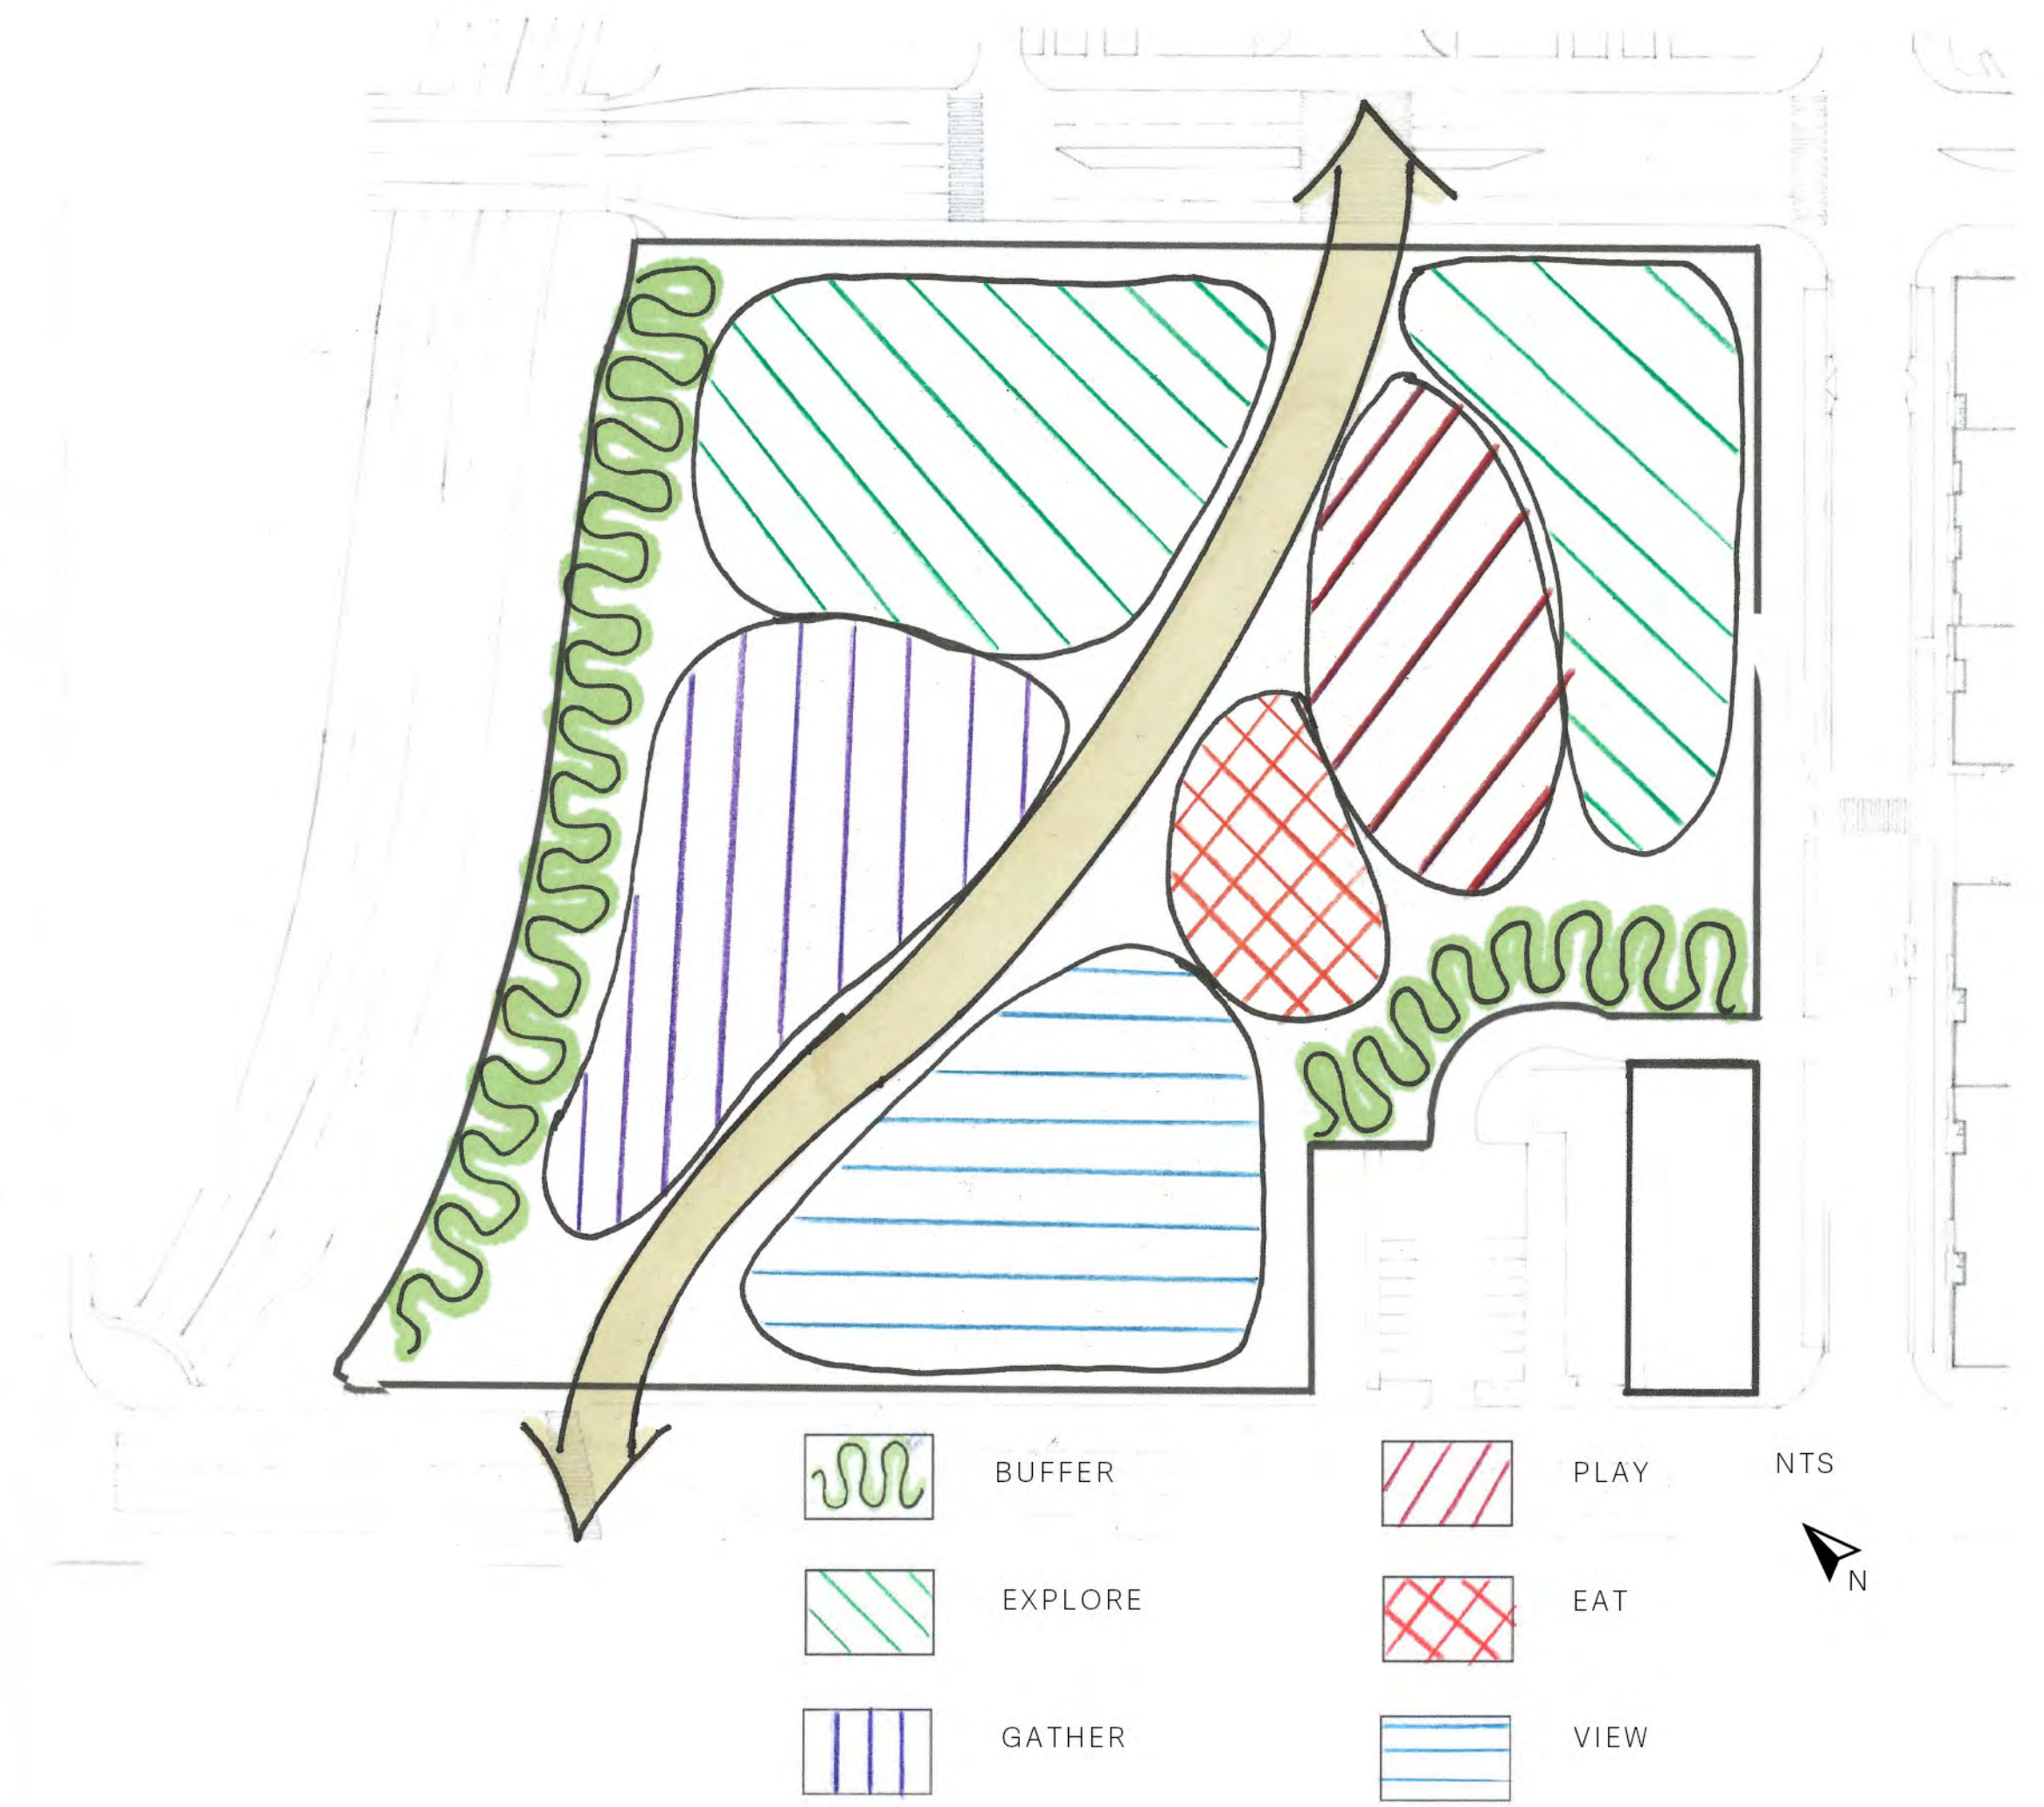

VEHICULAR CIRCULATION

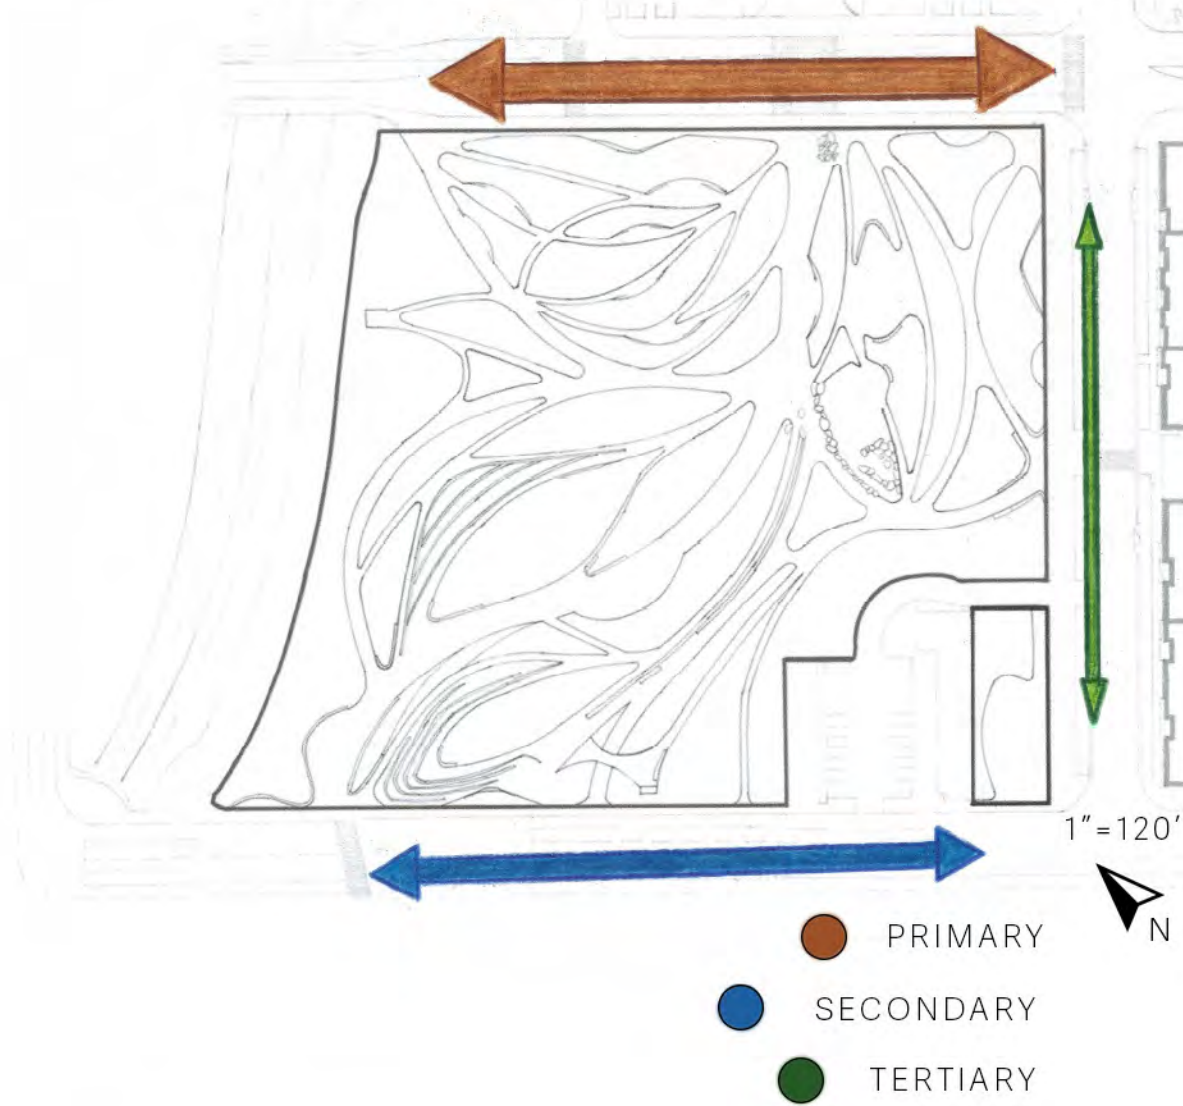


PEDESTRIAN CIRCULATION

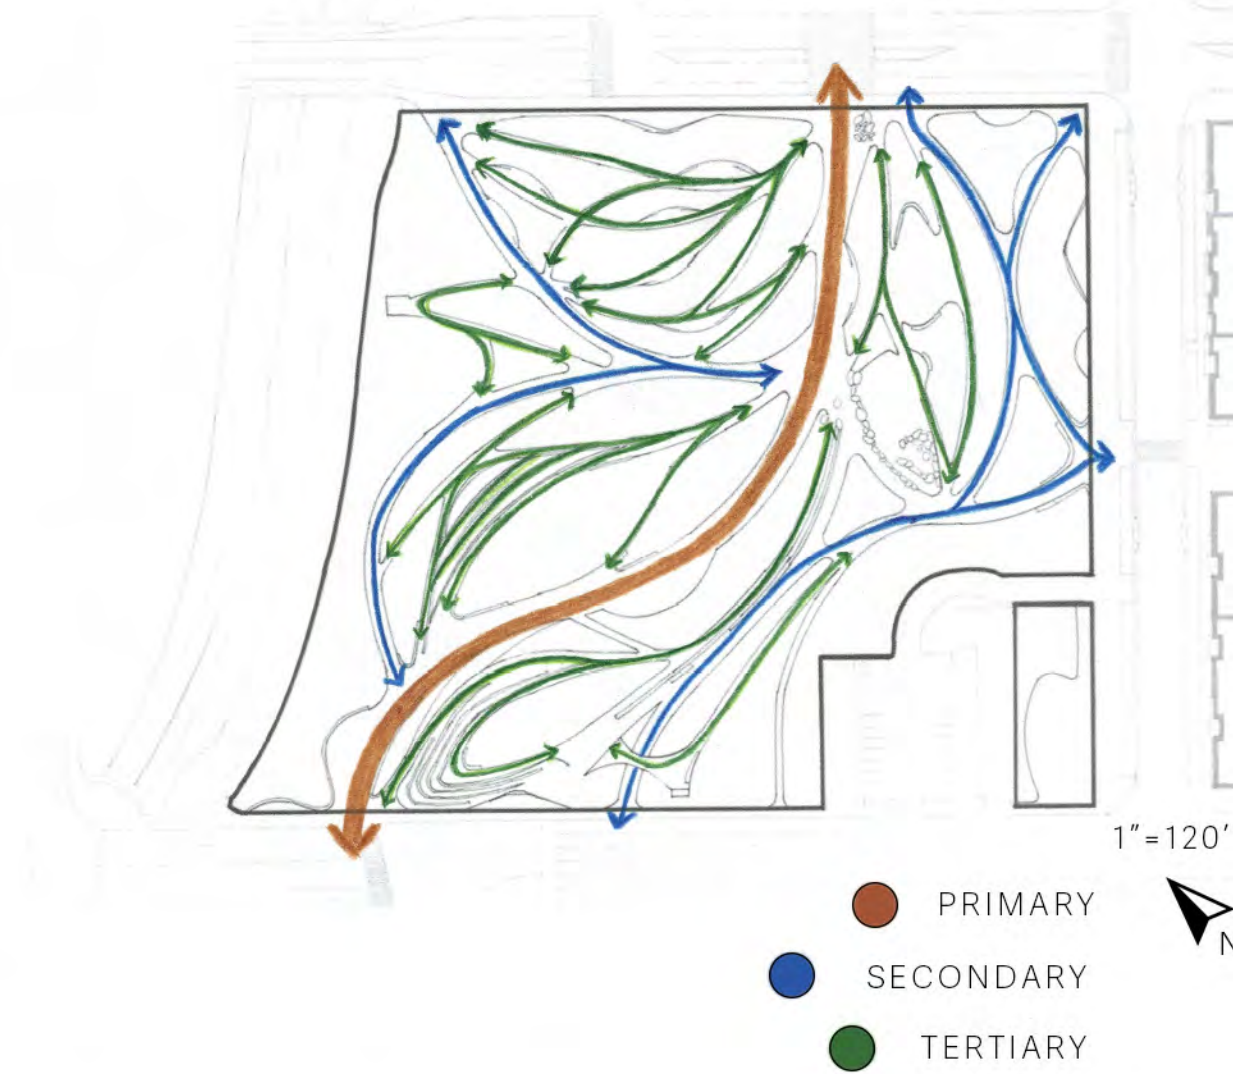

ACCESS POINT



WATER FEATURE

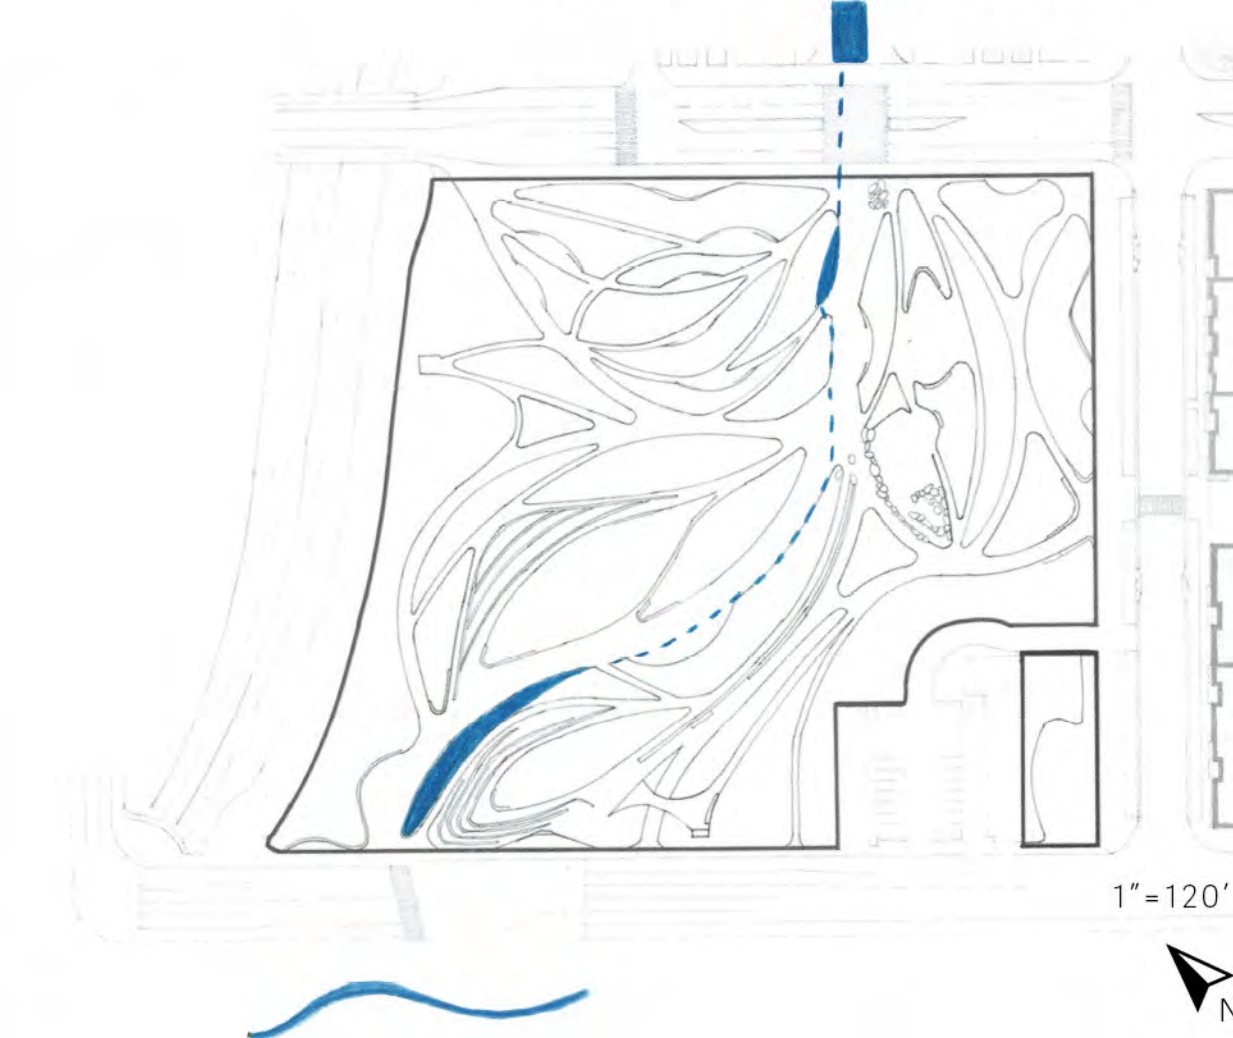

SITE ANALYSES



PATRESE WINTER
DESIGN GRAPHICS 2
WINTER 2024



BLACK & WHITE ILLUSTRATIVE PLAN



PATRESE WINTER
GRAPHICS DESIGN 2
WINTER 2024

FRANGIPANI TREE
(Plumeria rubra)

DESERT MUDEUM TREE
(Parkinsonia aculeata)

FLOSS SLIK TREE
(Ceiba speciosa)

EXISTING TREE

AMPHITHEATER

PINK TRUMPET TREE
(Tabebuia impetiginosa)

WATER FEATURE

MAIN ST.

10-FREEWAY

OCEAN BLVD.

NAKED CORAL TREE
(Erythrina coralloides)


WATER FEATURE

CAPE CHESTNUT TREE
(Calodendrum capense)

PLAYGROUND

EXISTING TREE

OLYMPIC BLVD.

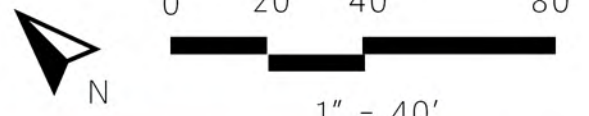

COLOR ILLUSTRATIVE PLAN




PATRESE WINTER
GRAPHICS DESIGN 2
WINTER 2024



NTS

PERSPECTIVE 1

WATER FEATURE

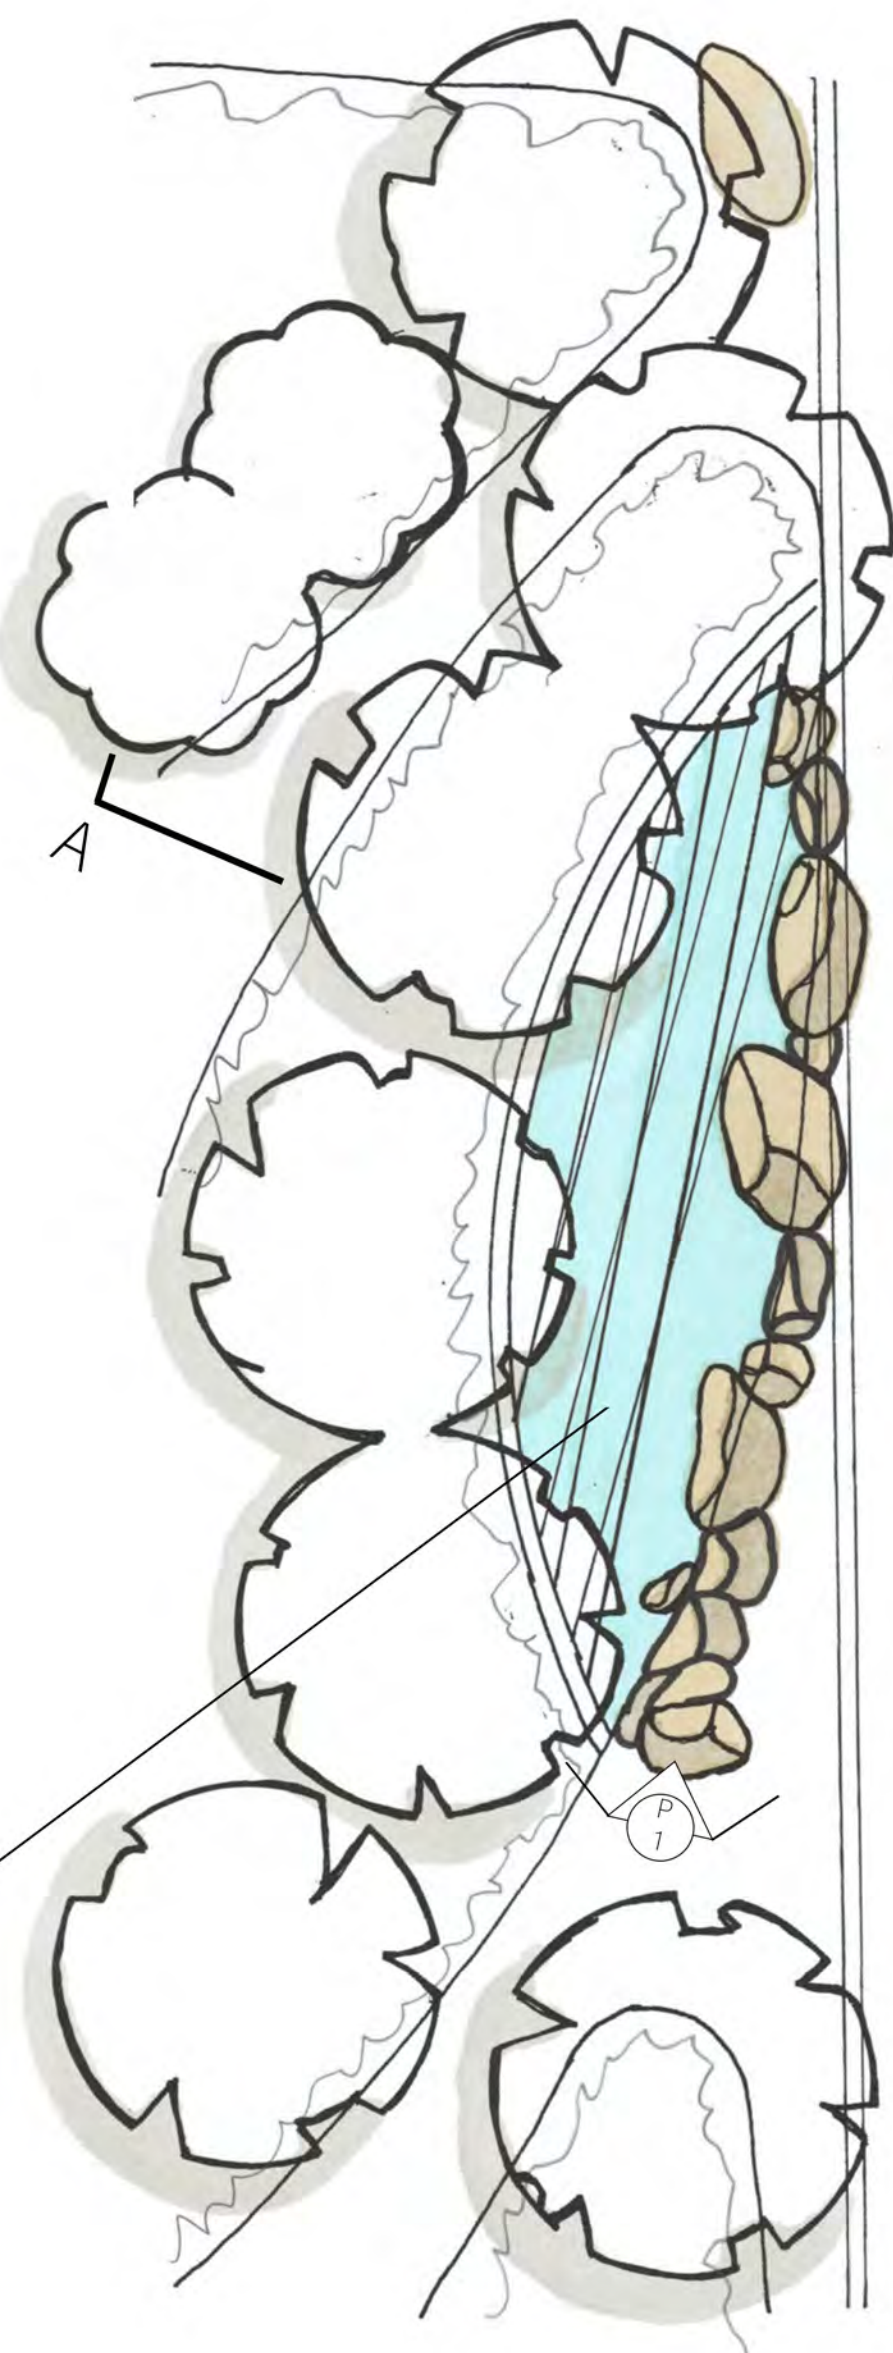

A

ENLARGEMENT




A'

0 5 10 20
1"=10'



1"=120'

KEY MAP

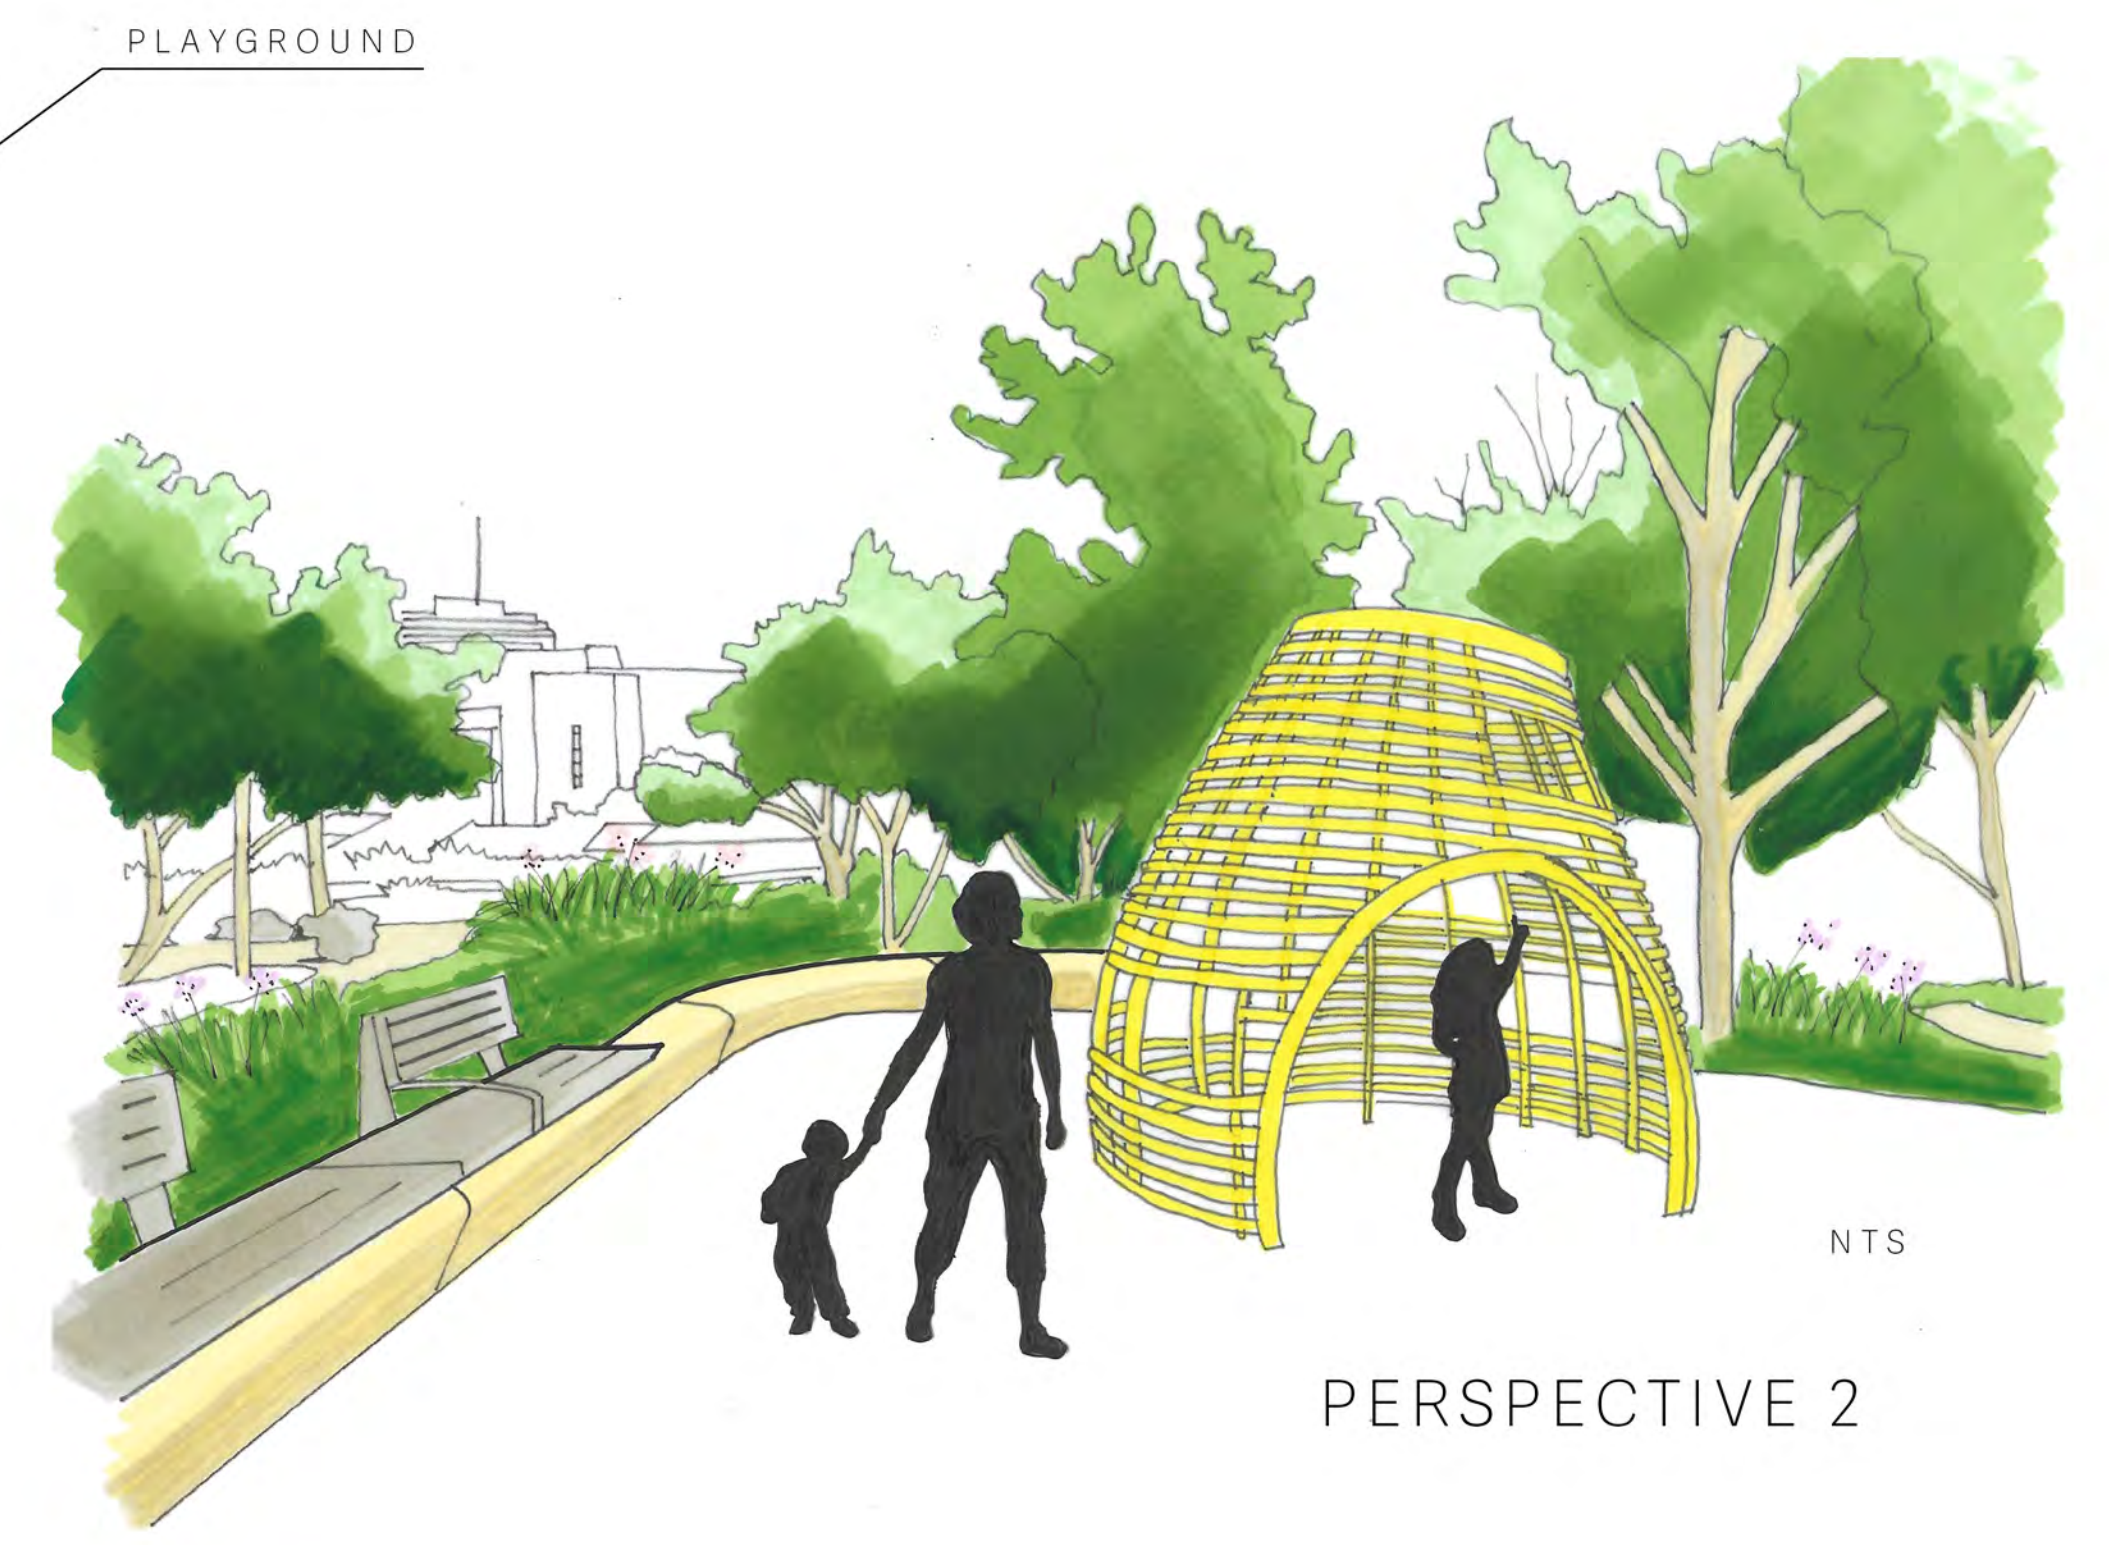

NTS

PERSPECTIVE 2



A

A'

0 5 10 20
1"=10'

SECTION ELEVATION

ENLARGEMENT, SECTION ELEVATION & PERSPECTIVES



PATRESE WINTER
DESIGN GRAPHICS 2
WINTER 2024