






- STUDY BOUNDARY
- — MATCH LINE
- PEDESTRIAN CIRCULATION
- VEHICULAR CIRCULATION
- BUILDING
- RETAINING WALL
- FENCE

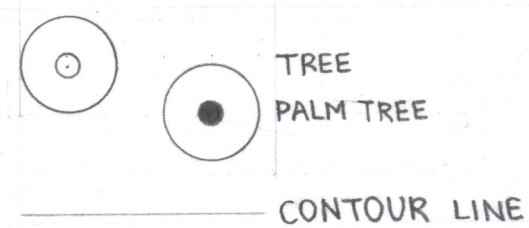


LAYOUT PLAN QUADRANT 2E

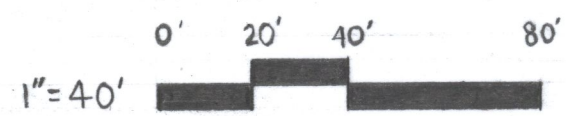

PERSPECTIVE

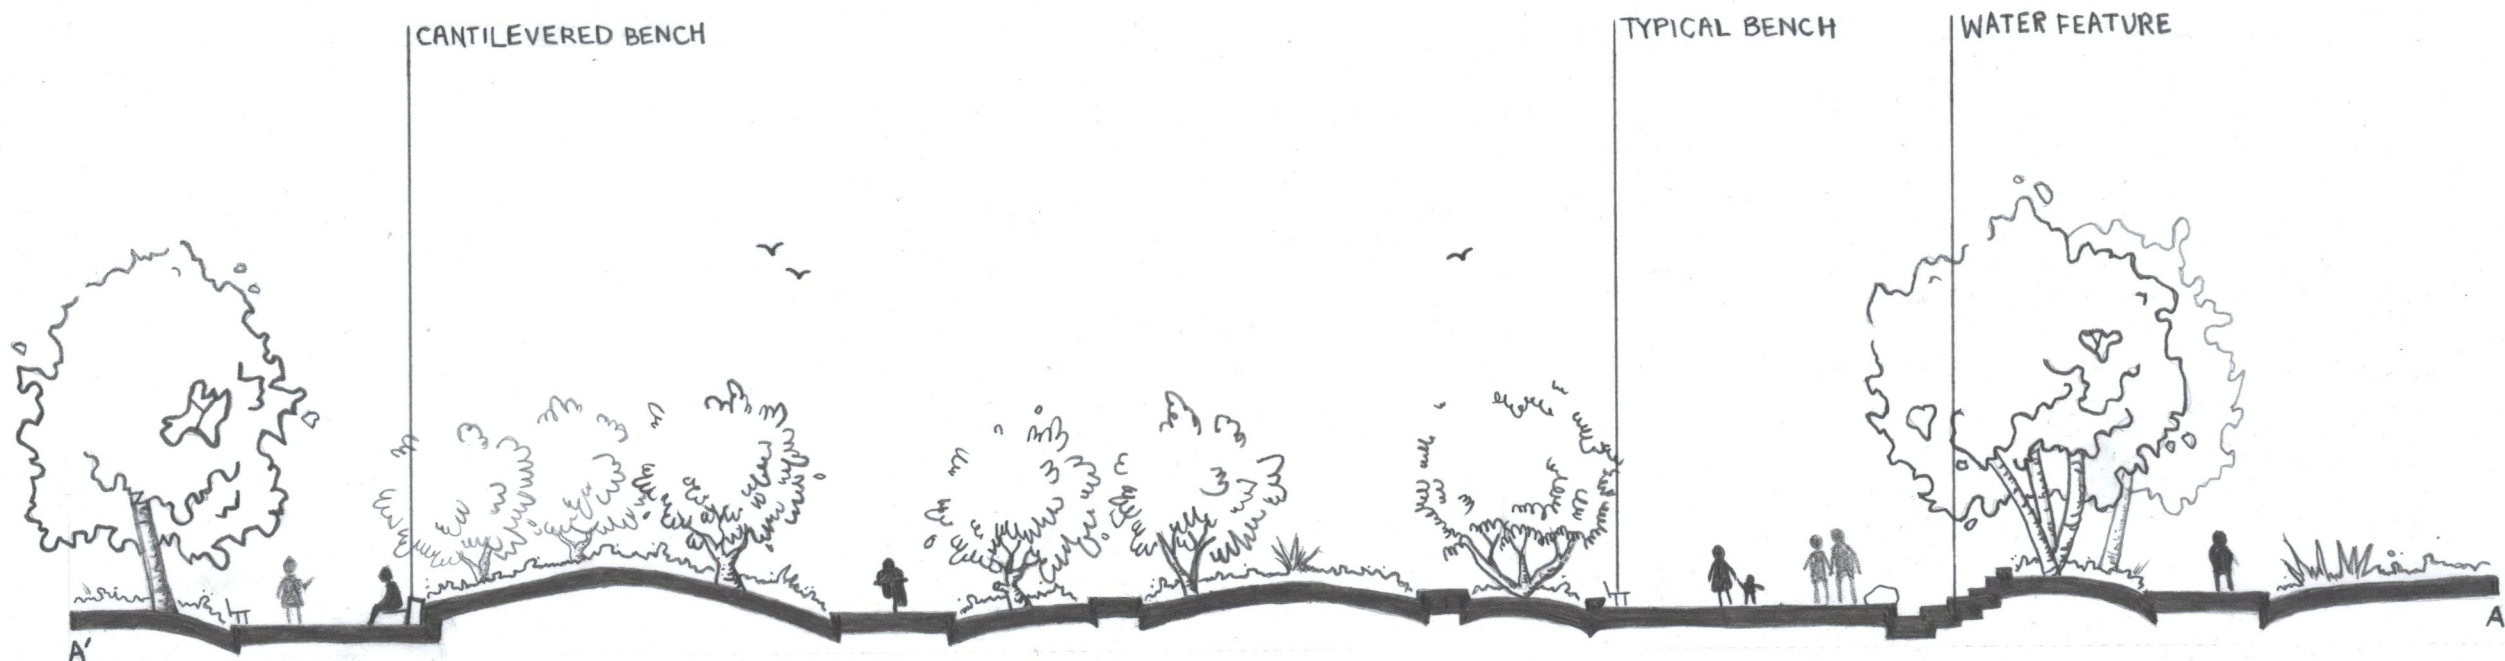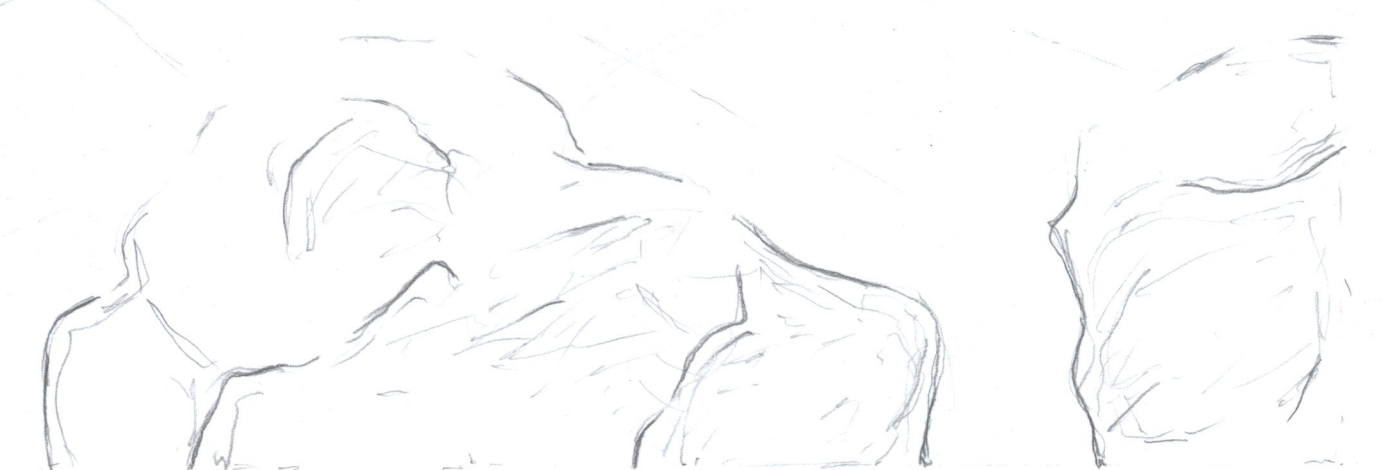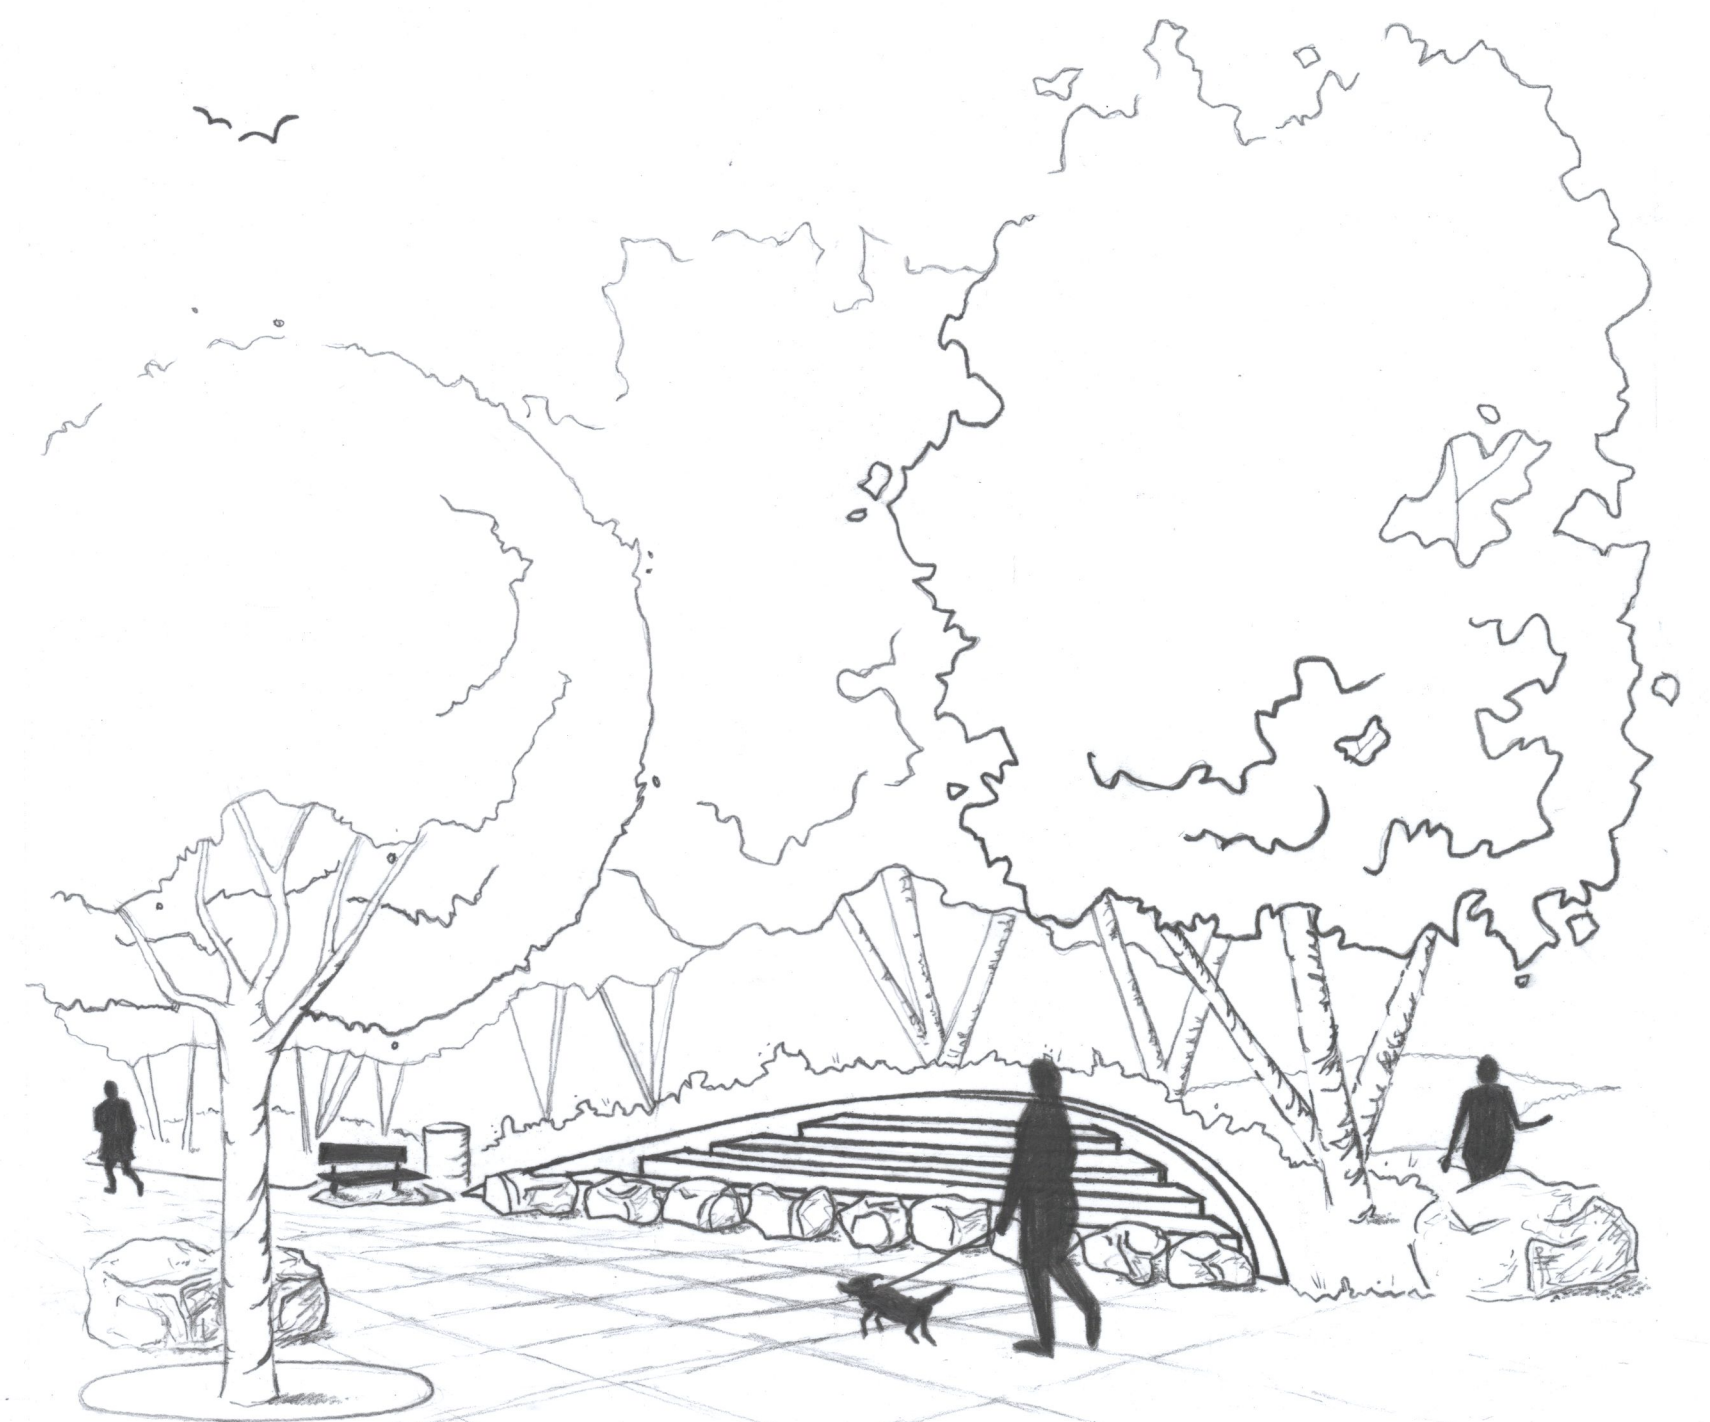

SECTION ELEVATION 2E

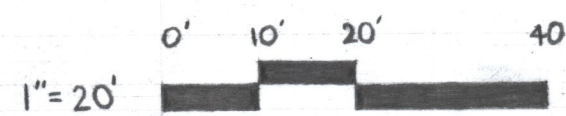

12/8/23 DATE	<b>TONGVA PARK</b>	SEE BAR SCALE
APPROVAL/SCORE	DESIGN GRAPHICS 1 - DAVID SQUIRES DRAWN BY ZOE MARANS	SCALE
		1/1 SHEET NO.