



MELNITZ STAIRS REDESIGN
UCLA CAMPLIS
LOS ANGELES, CALIFORNIA

BELLA SMITH
LD2 SPRING 2025
JIM SMITH


LOCATION MAP

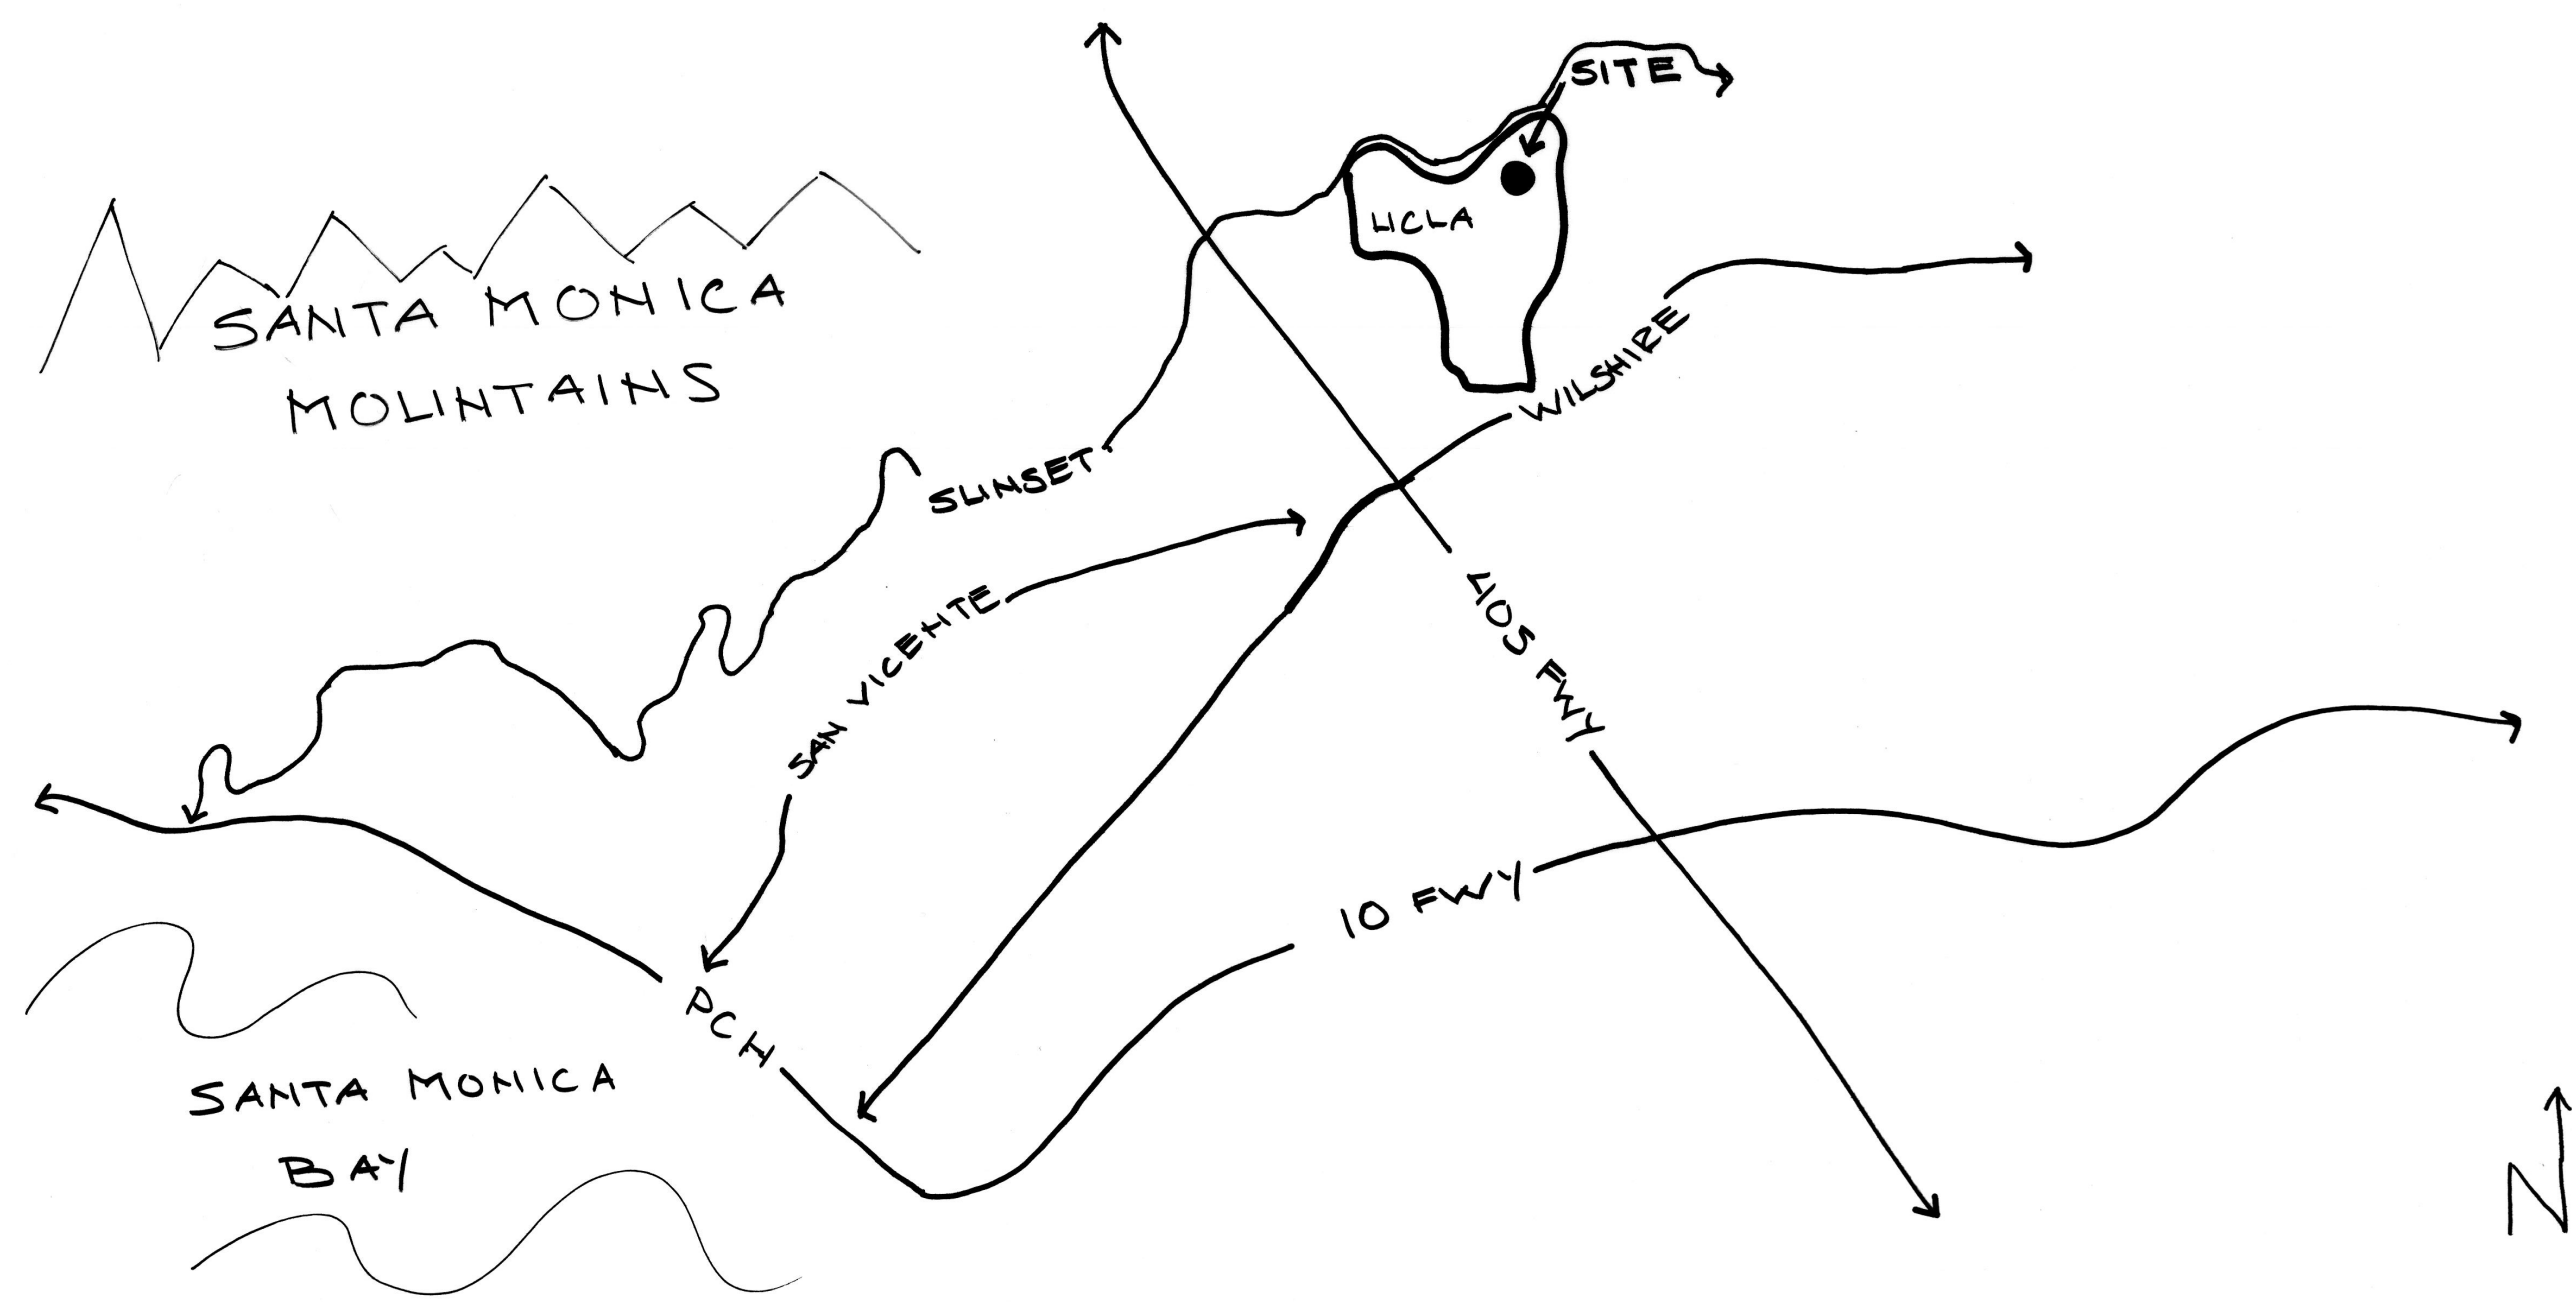

CONTEXT DIAGRAM

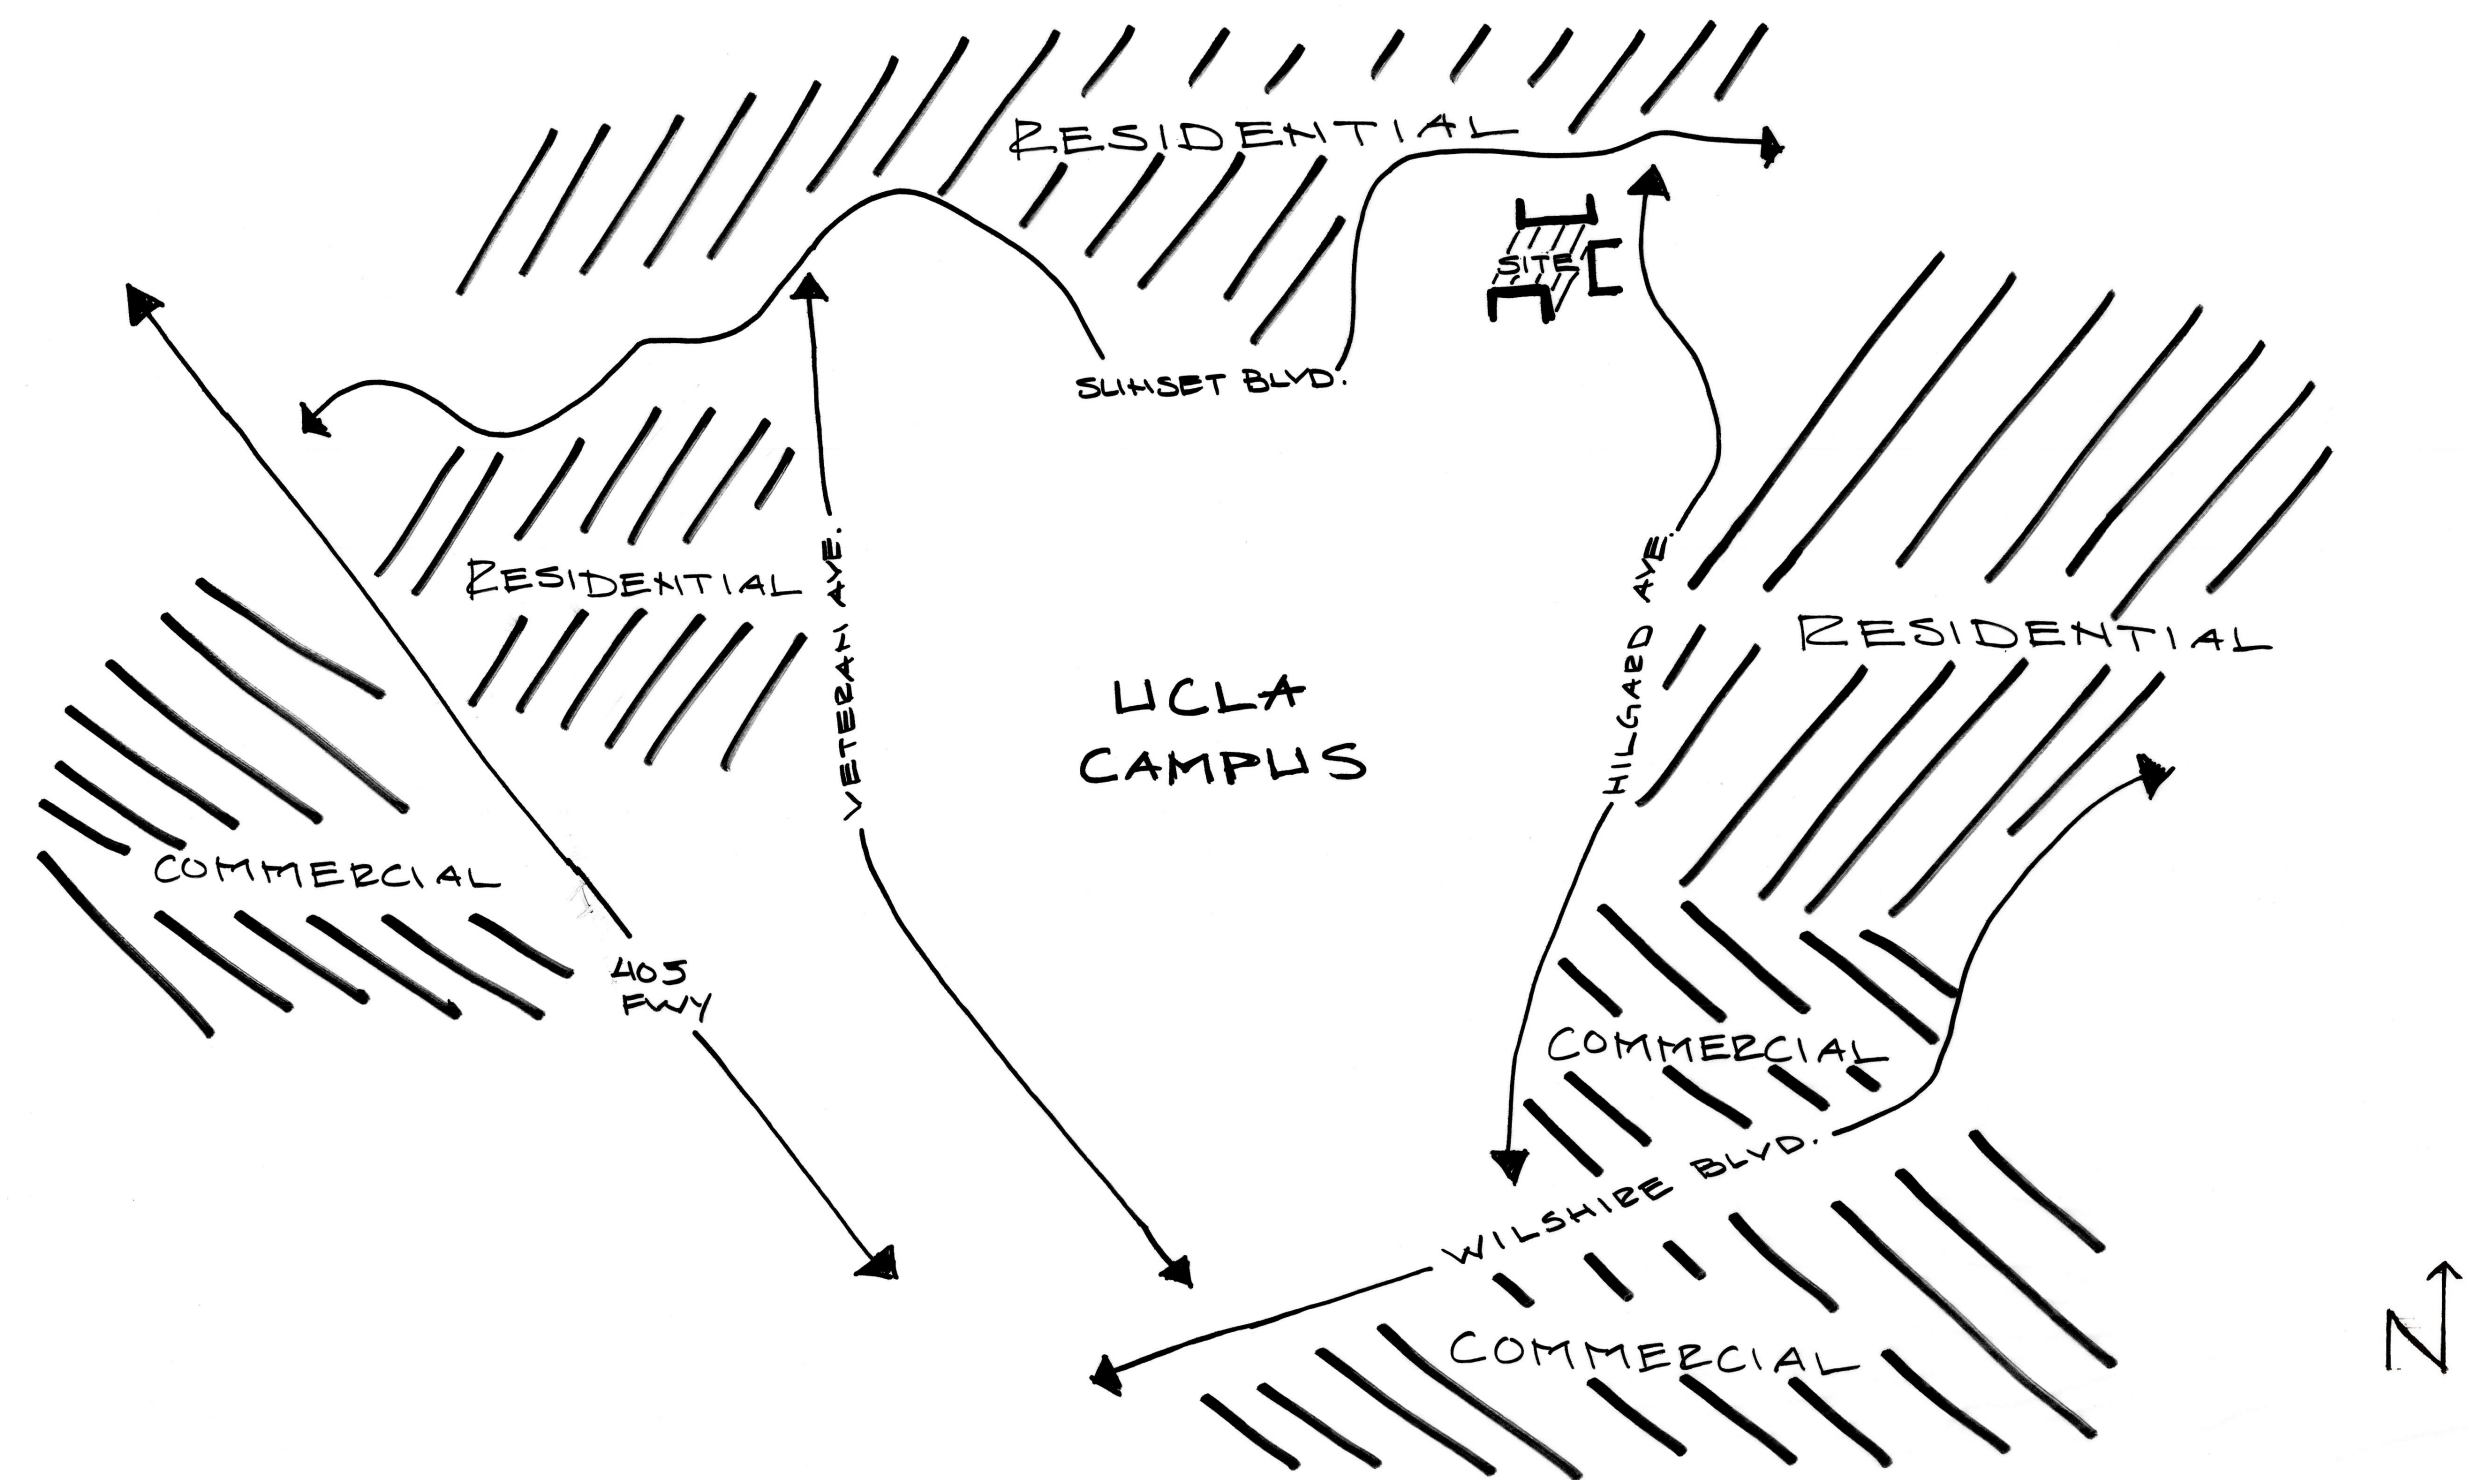


SITE ANALYSIS

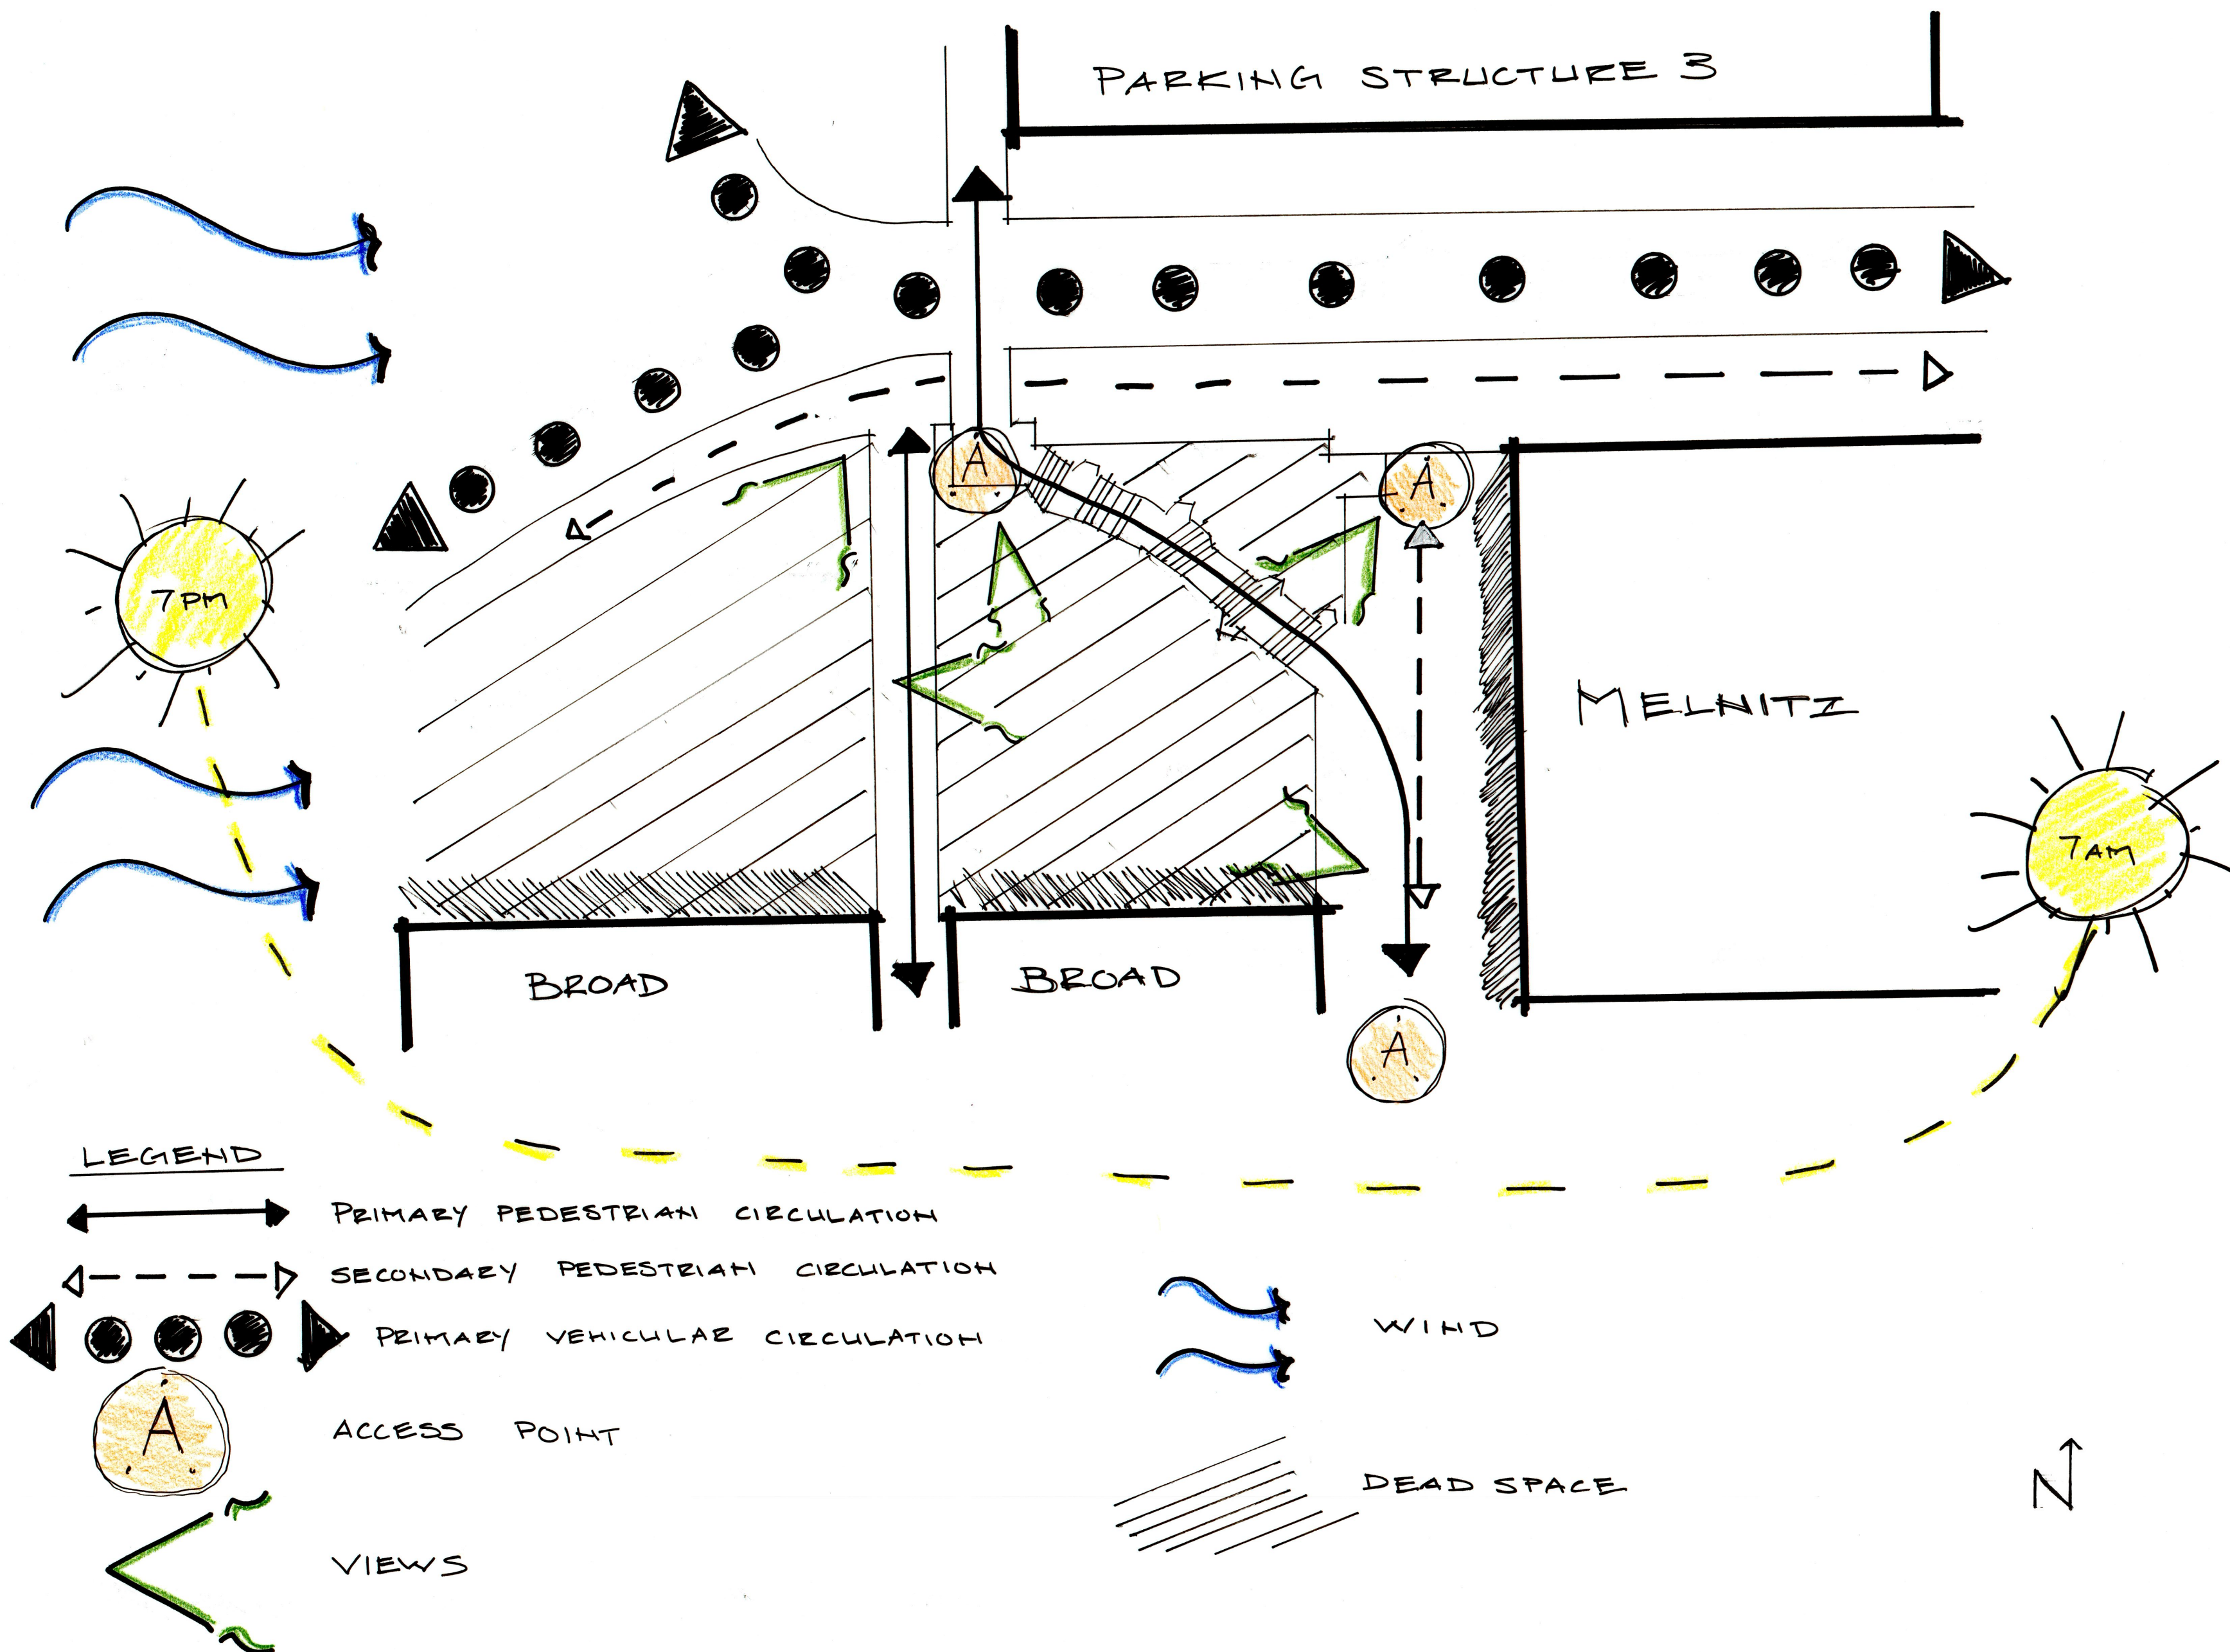


BELLA SMITH
LD2 SPRING 2025
JIM SMITH

CONCEPT OPTIONS


CONCEPT #1

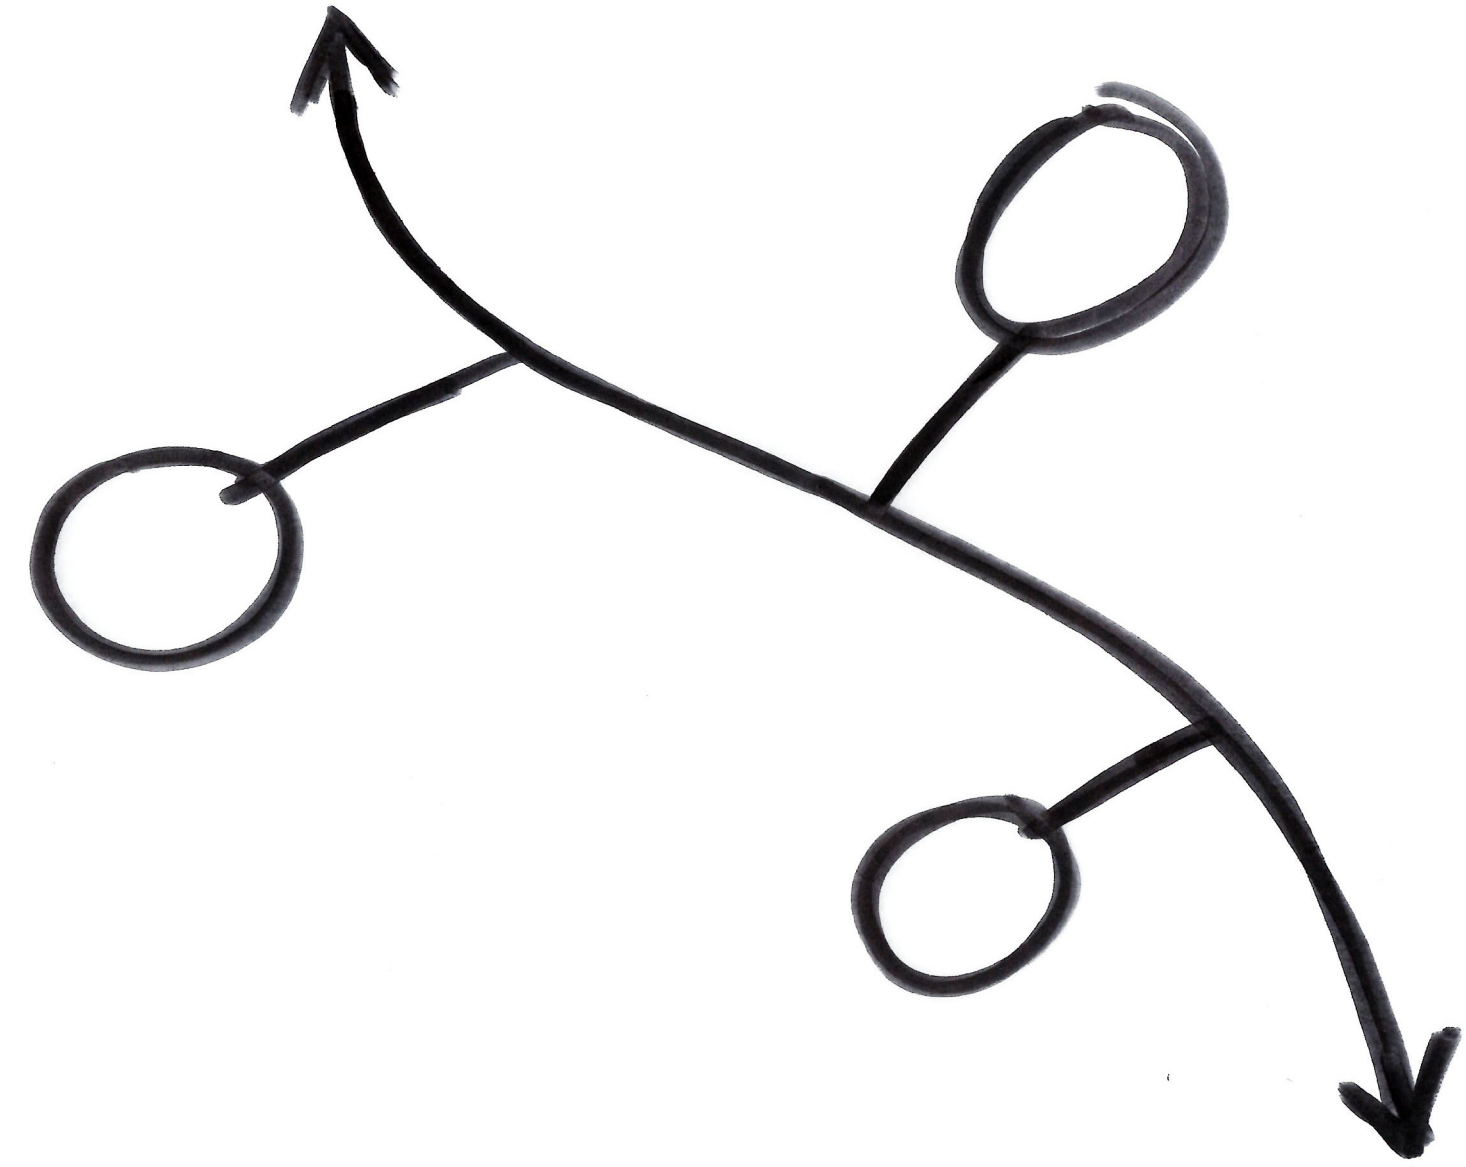


CONCEPT #2

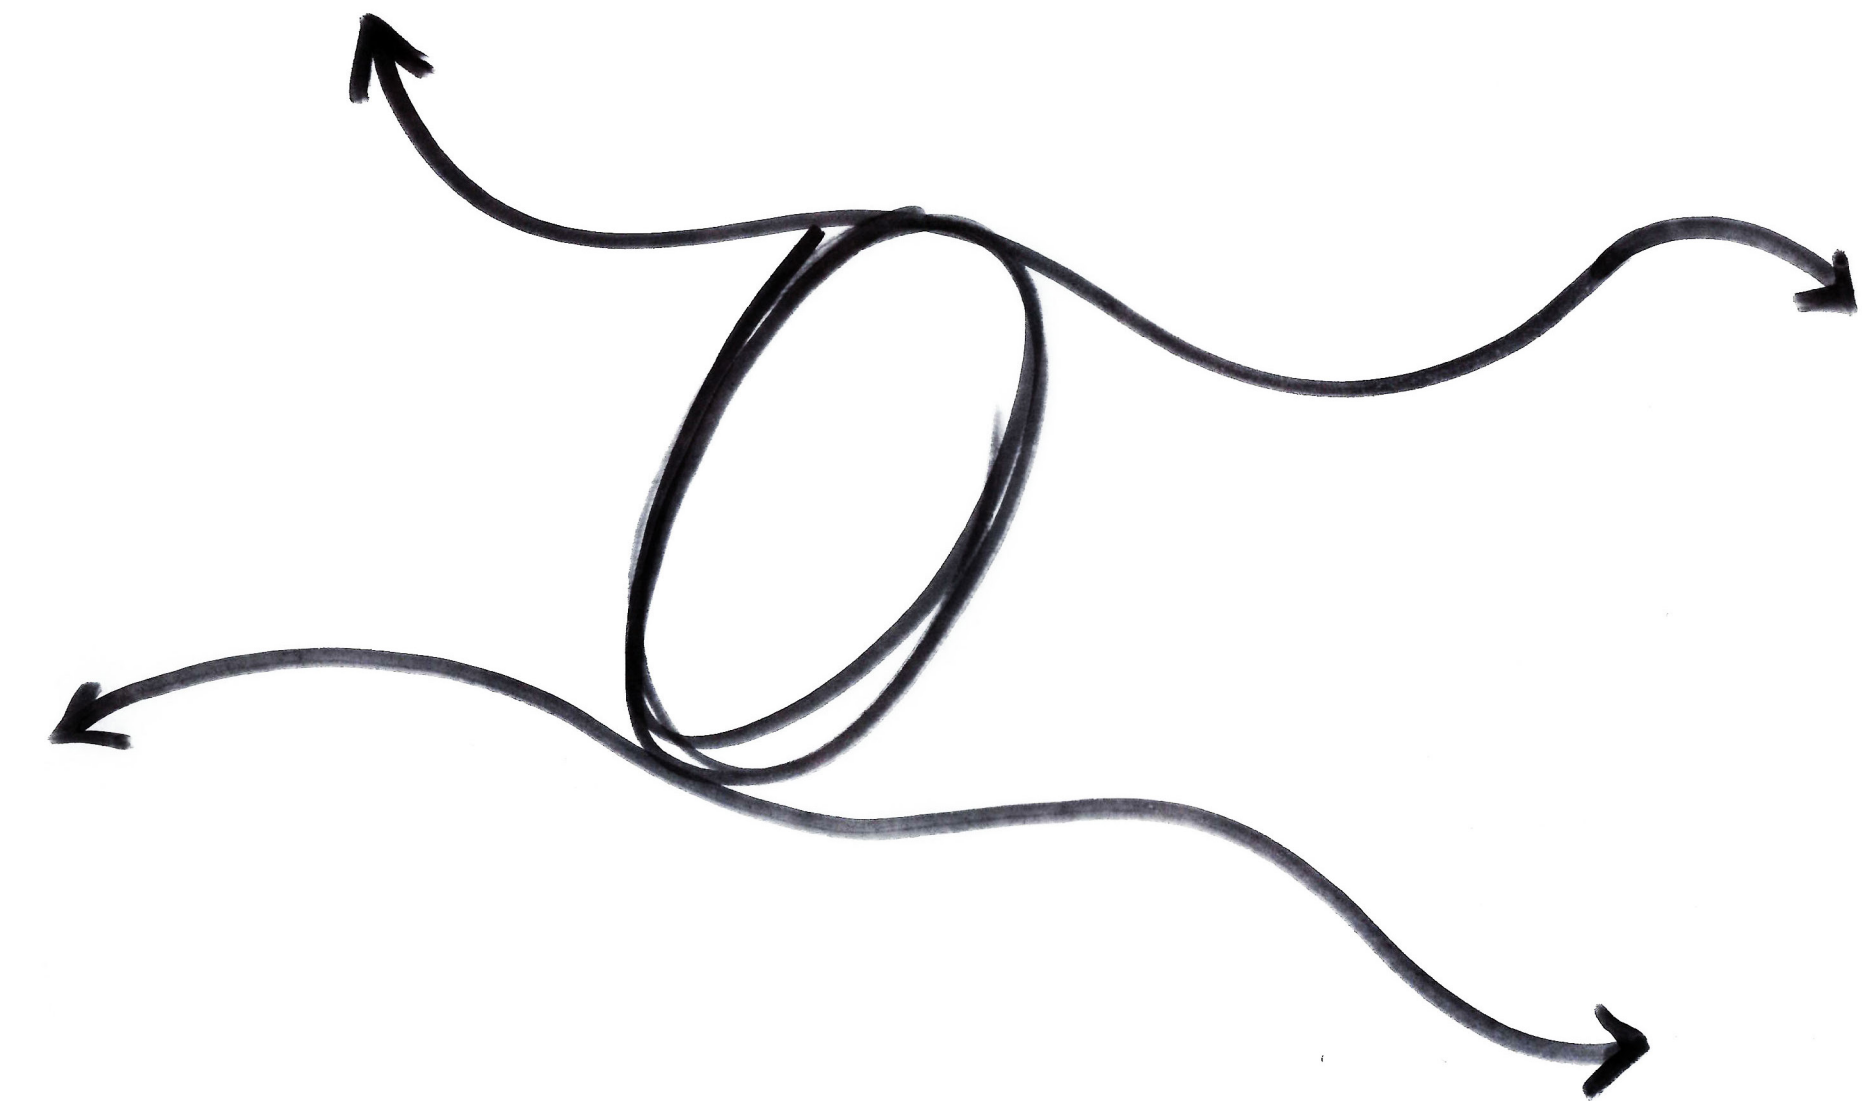

CONCEPT #3

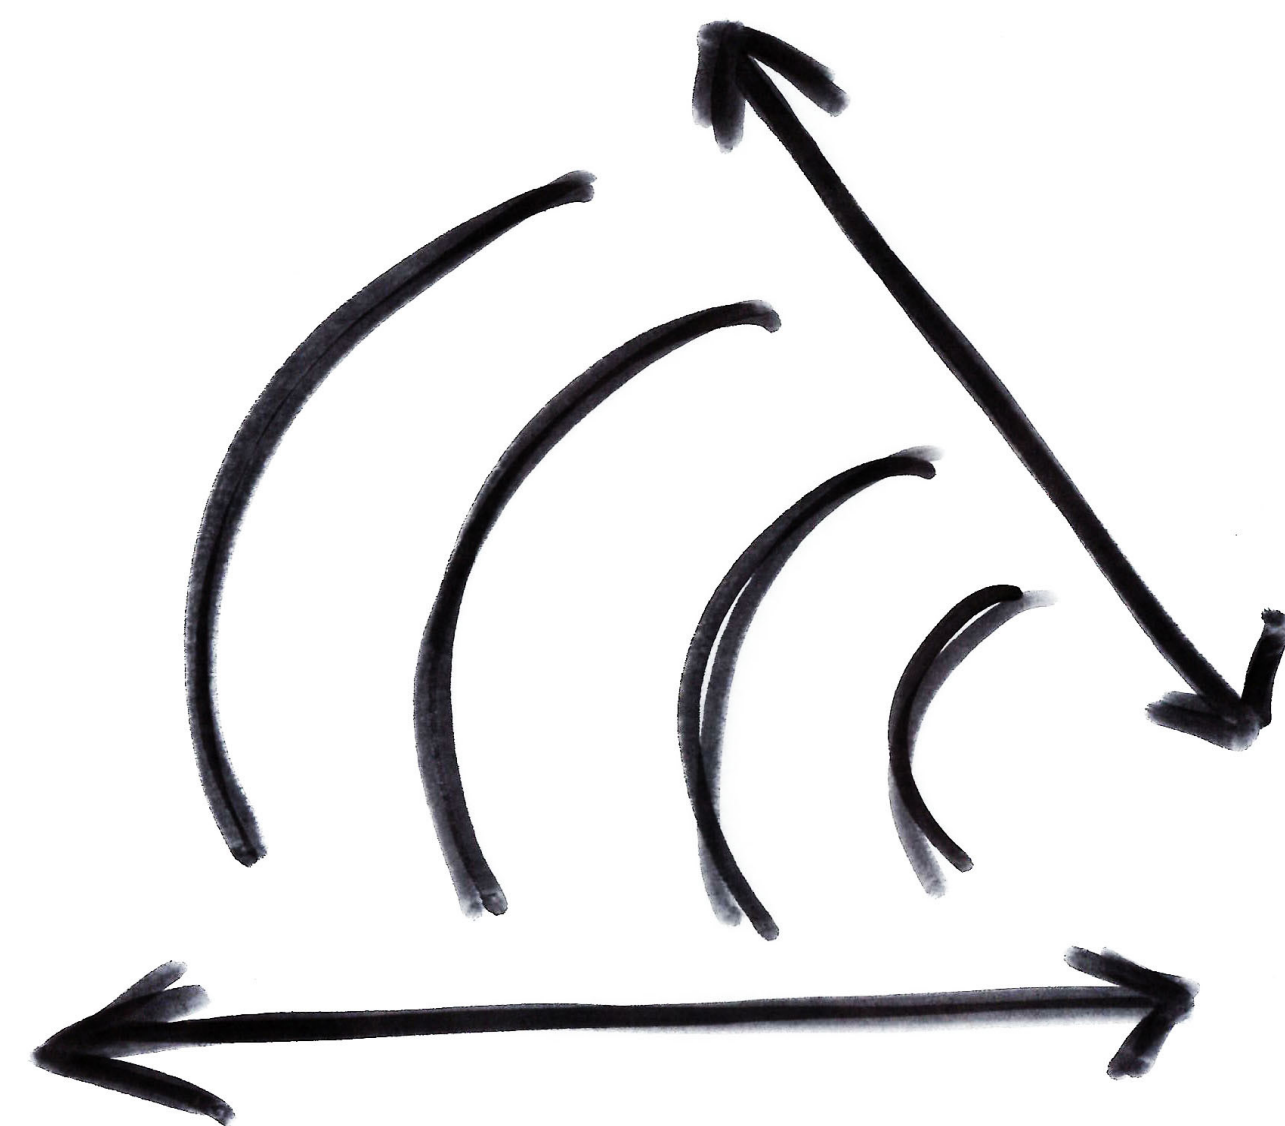


CONCEPT #4

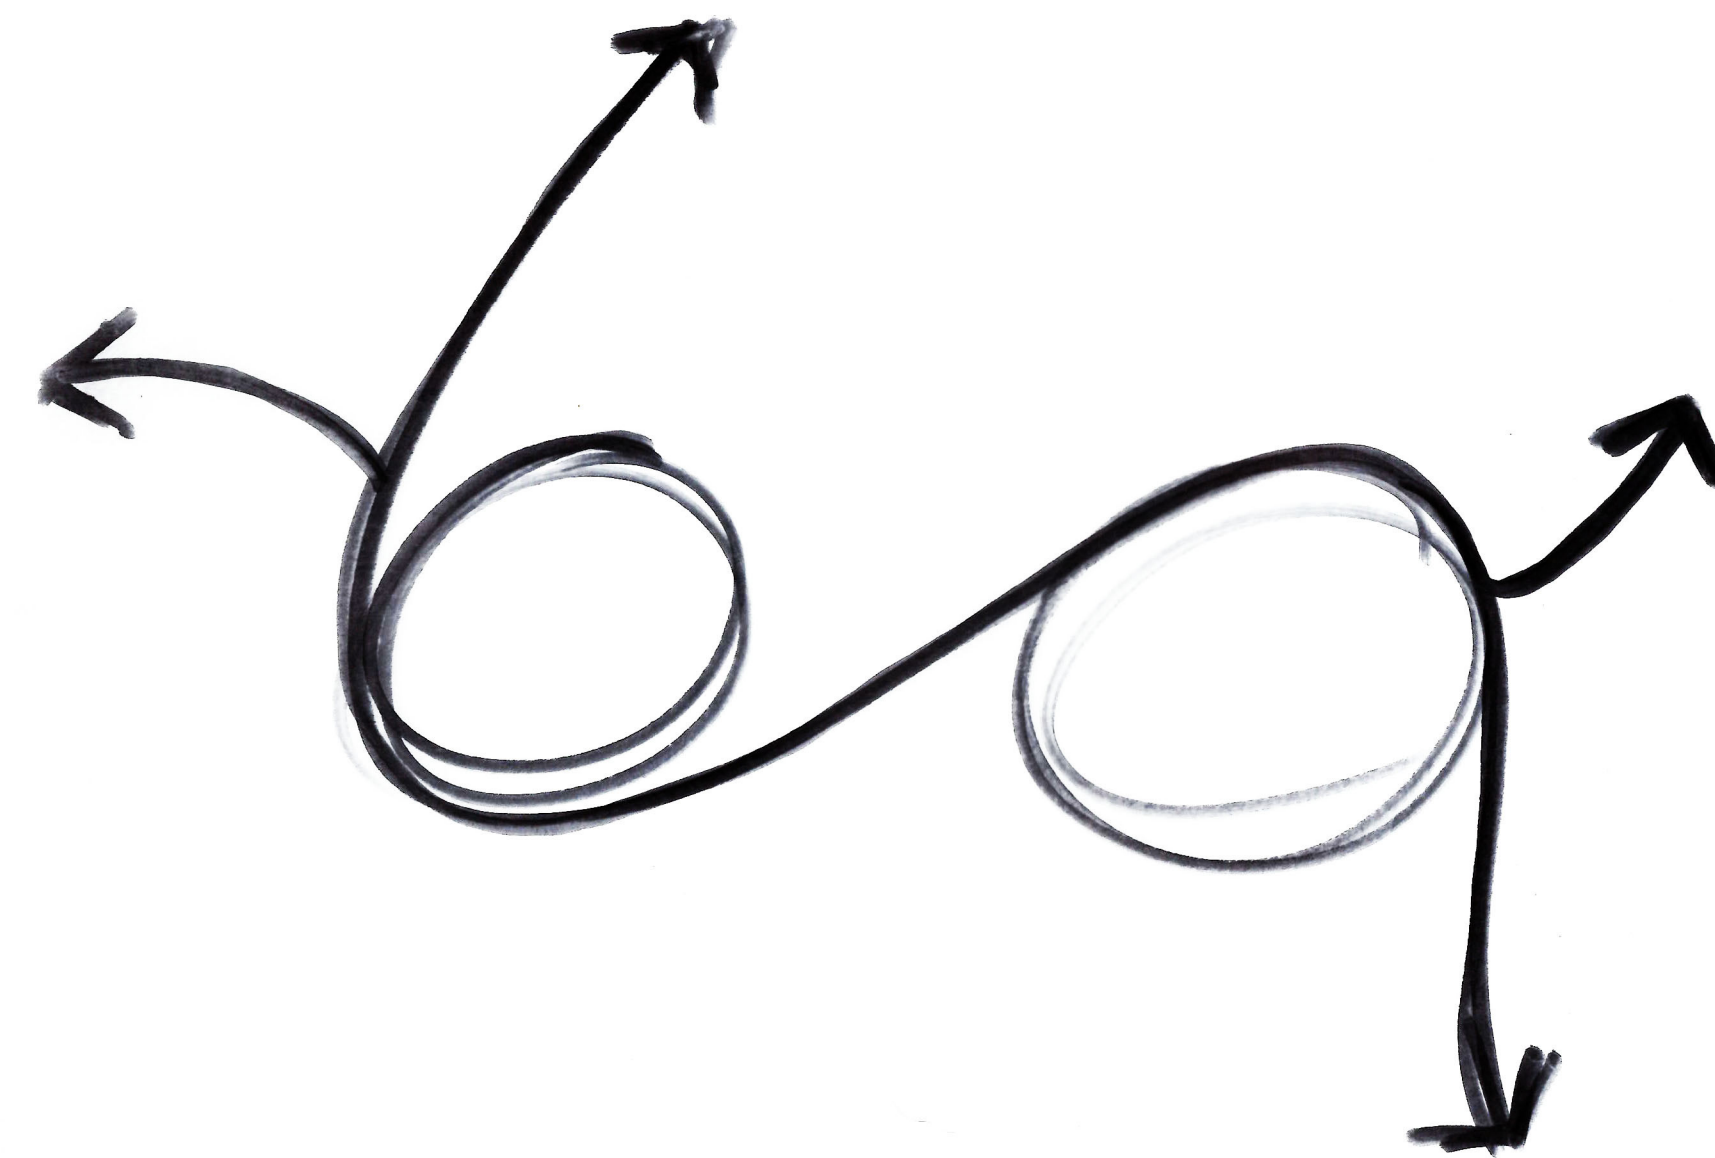

BELLA SMITH
LD2 SPRING 2025
JIM SMITH



FINAL CONCEPT

BUBBLE DIAGRAM

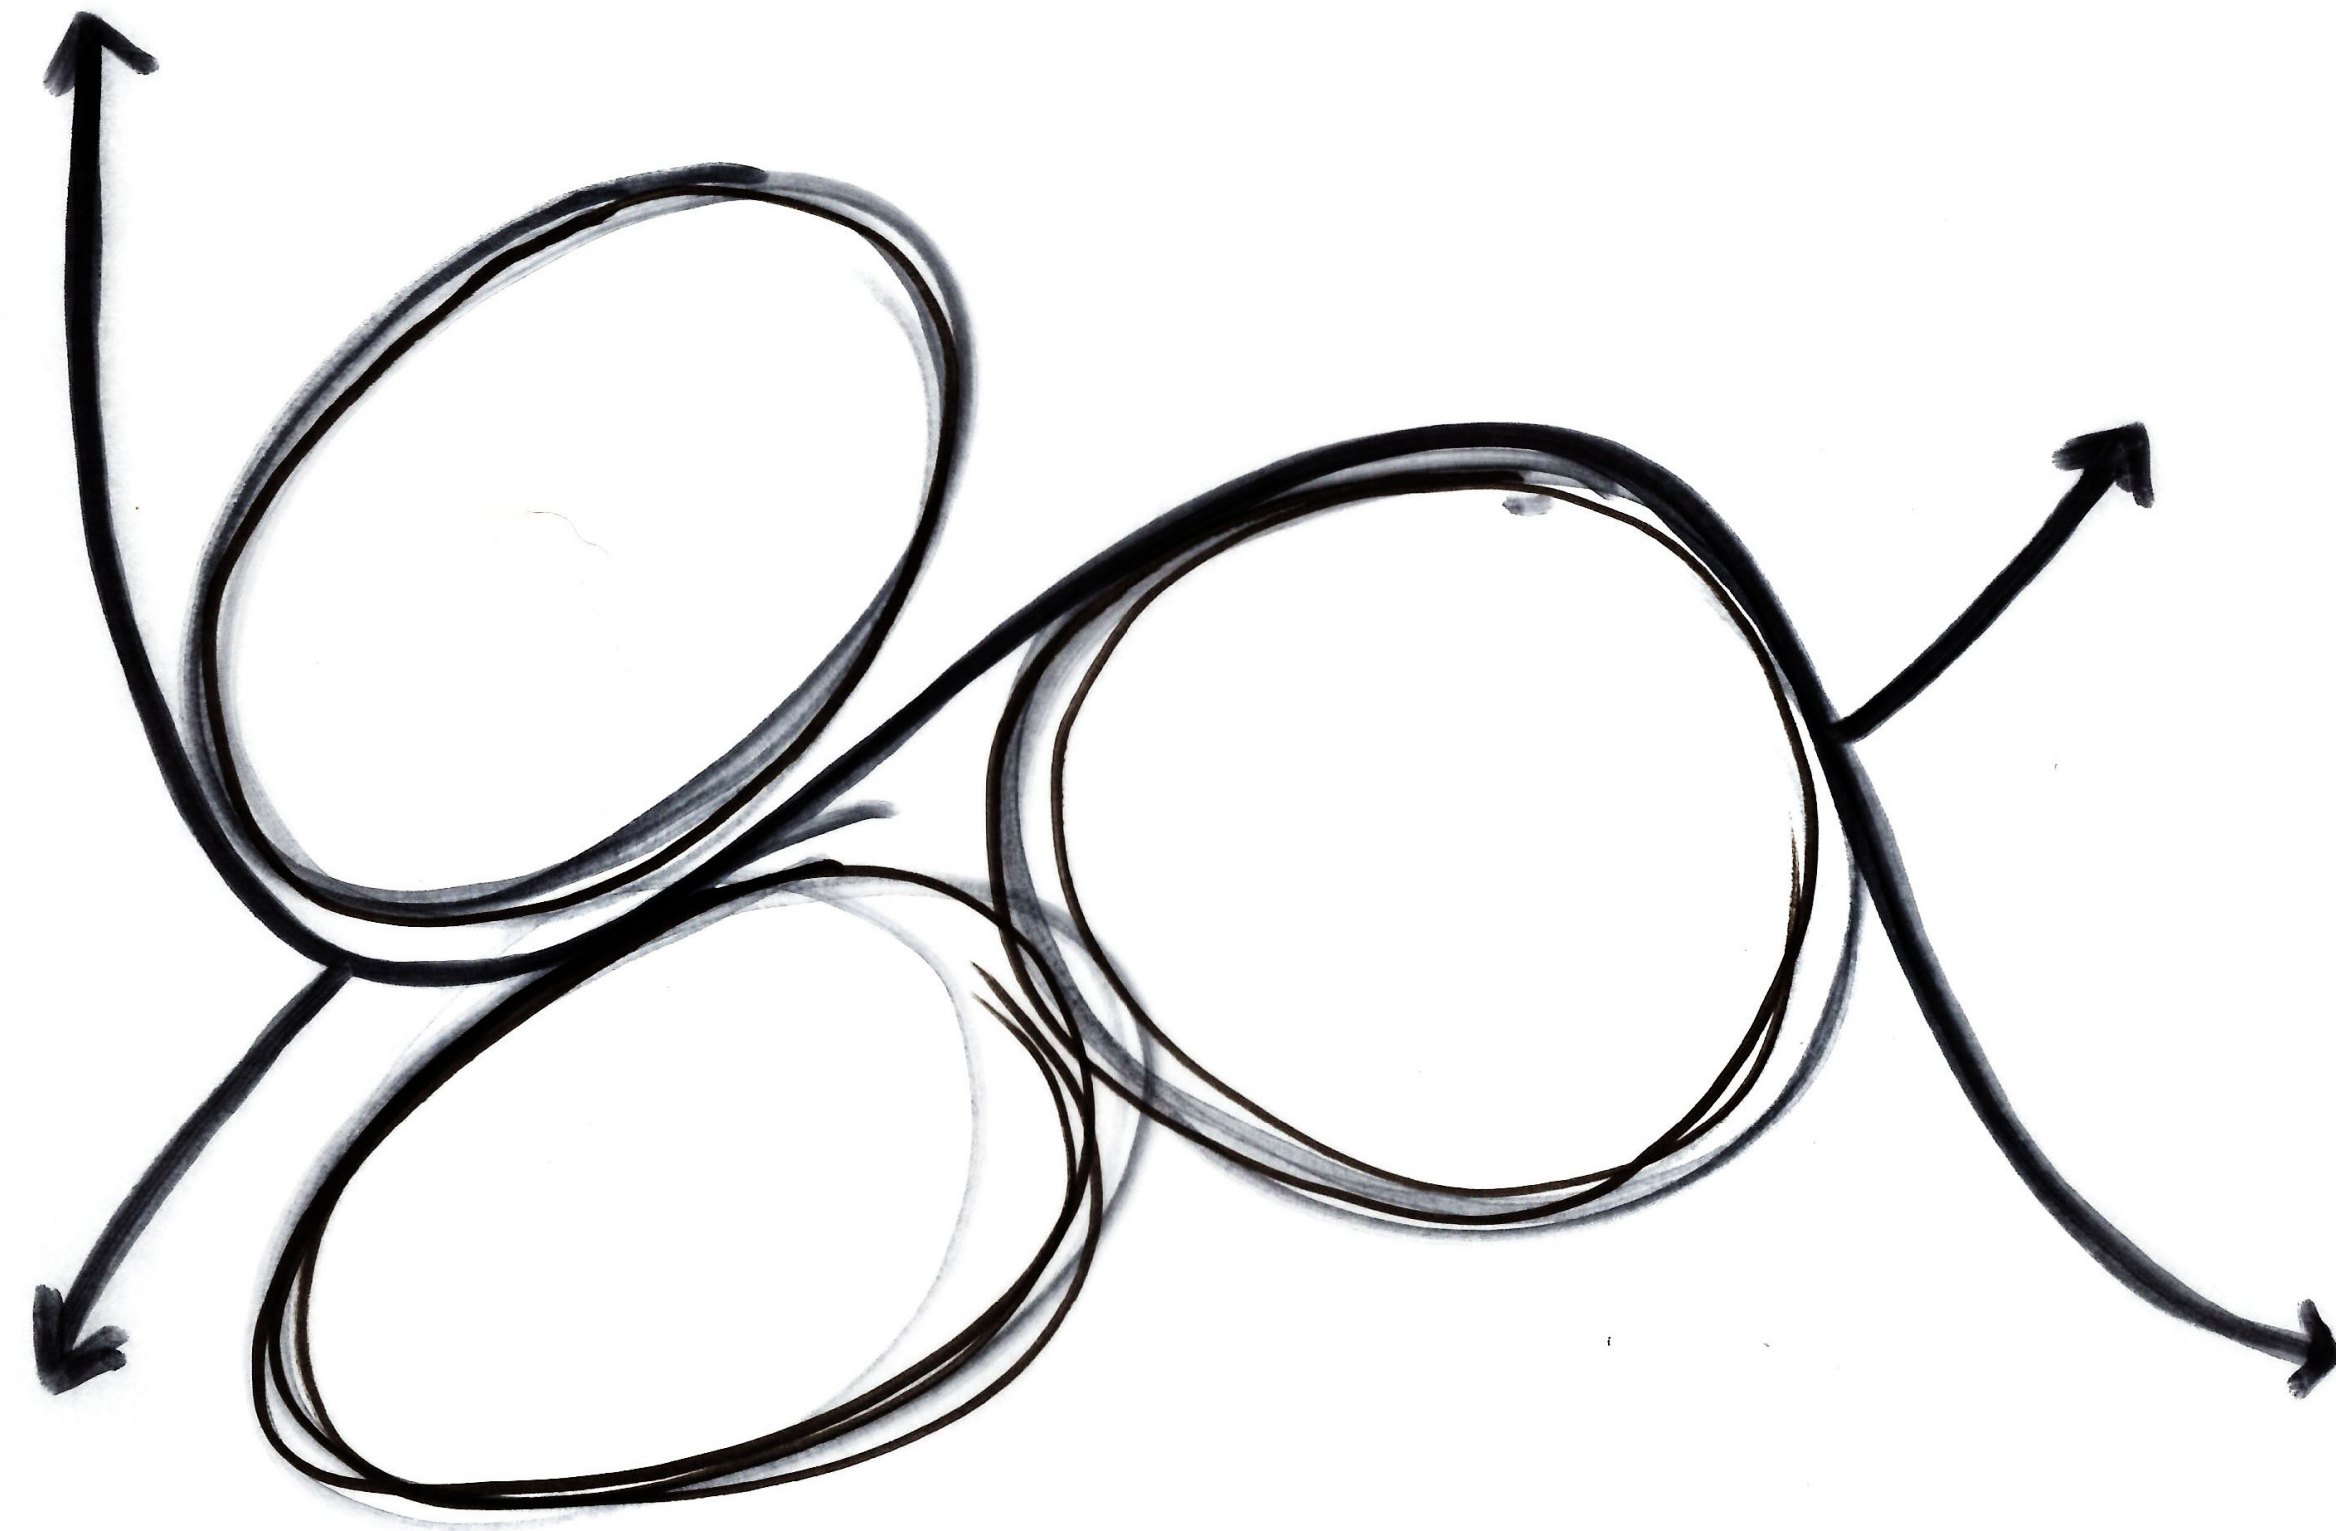

THE BIG IDEA

- | | |
|---------|---------------------|
| JOURNEY | GATHER |
| HIDDEN | NESTLED |
| ENCLAVE | PRIVACY |
| PARKLET | SUNKEN AMPHITHEATER |

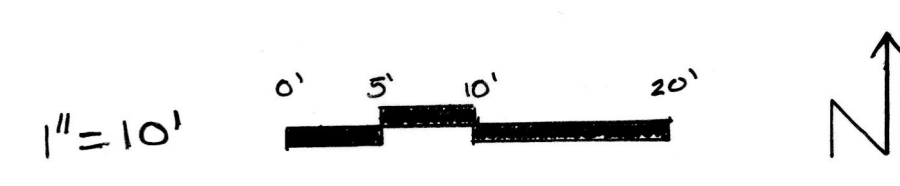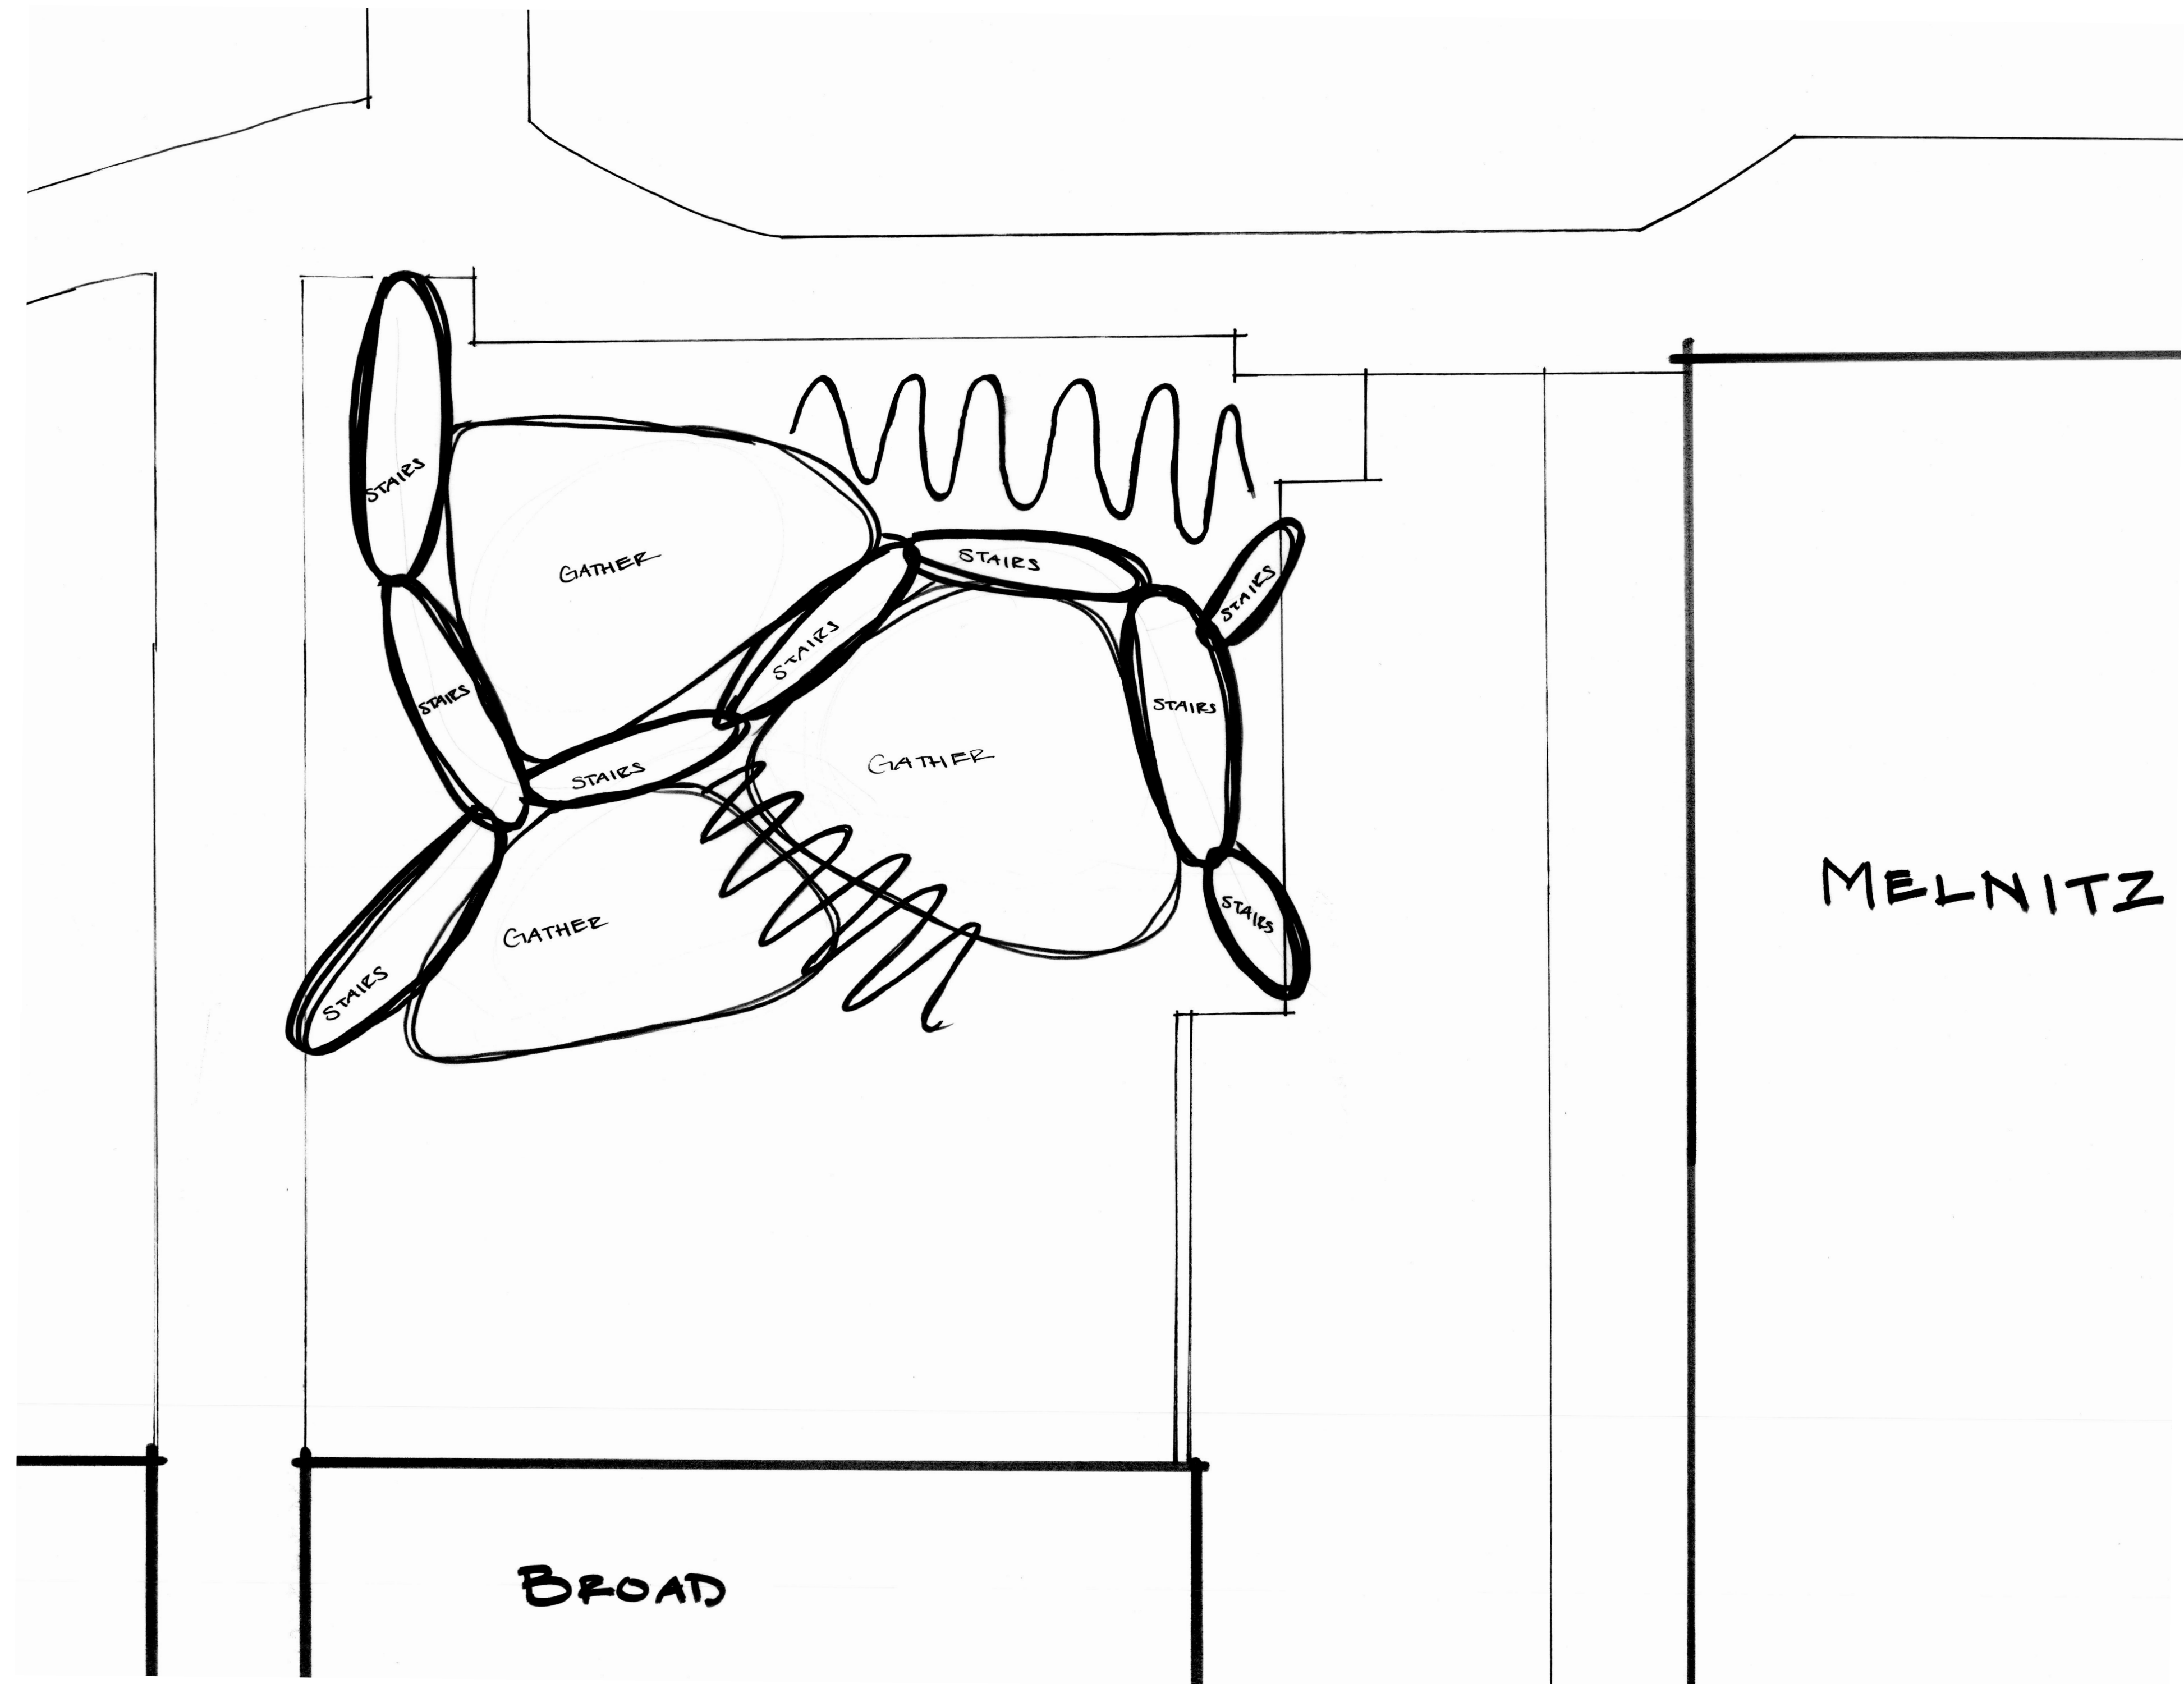

BELLA SMITH
LD2 SPRING 2025
JIM SMITH

FINAL SITE PLAN

PARKING


CIRCLE DR.

MELNITZ
HALL




BROAD ART
CENTER

BROAD ART
CENTER

1" = 10'
0' 5' 10' 20'

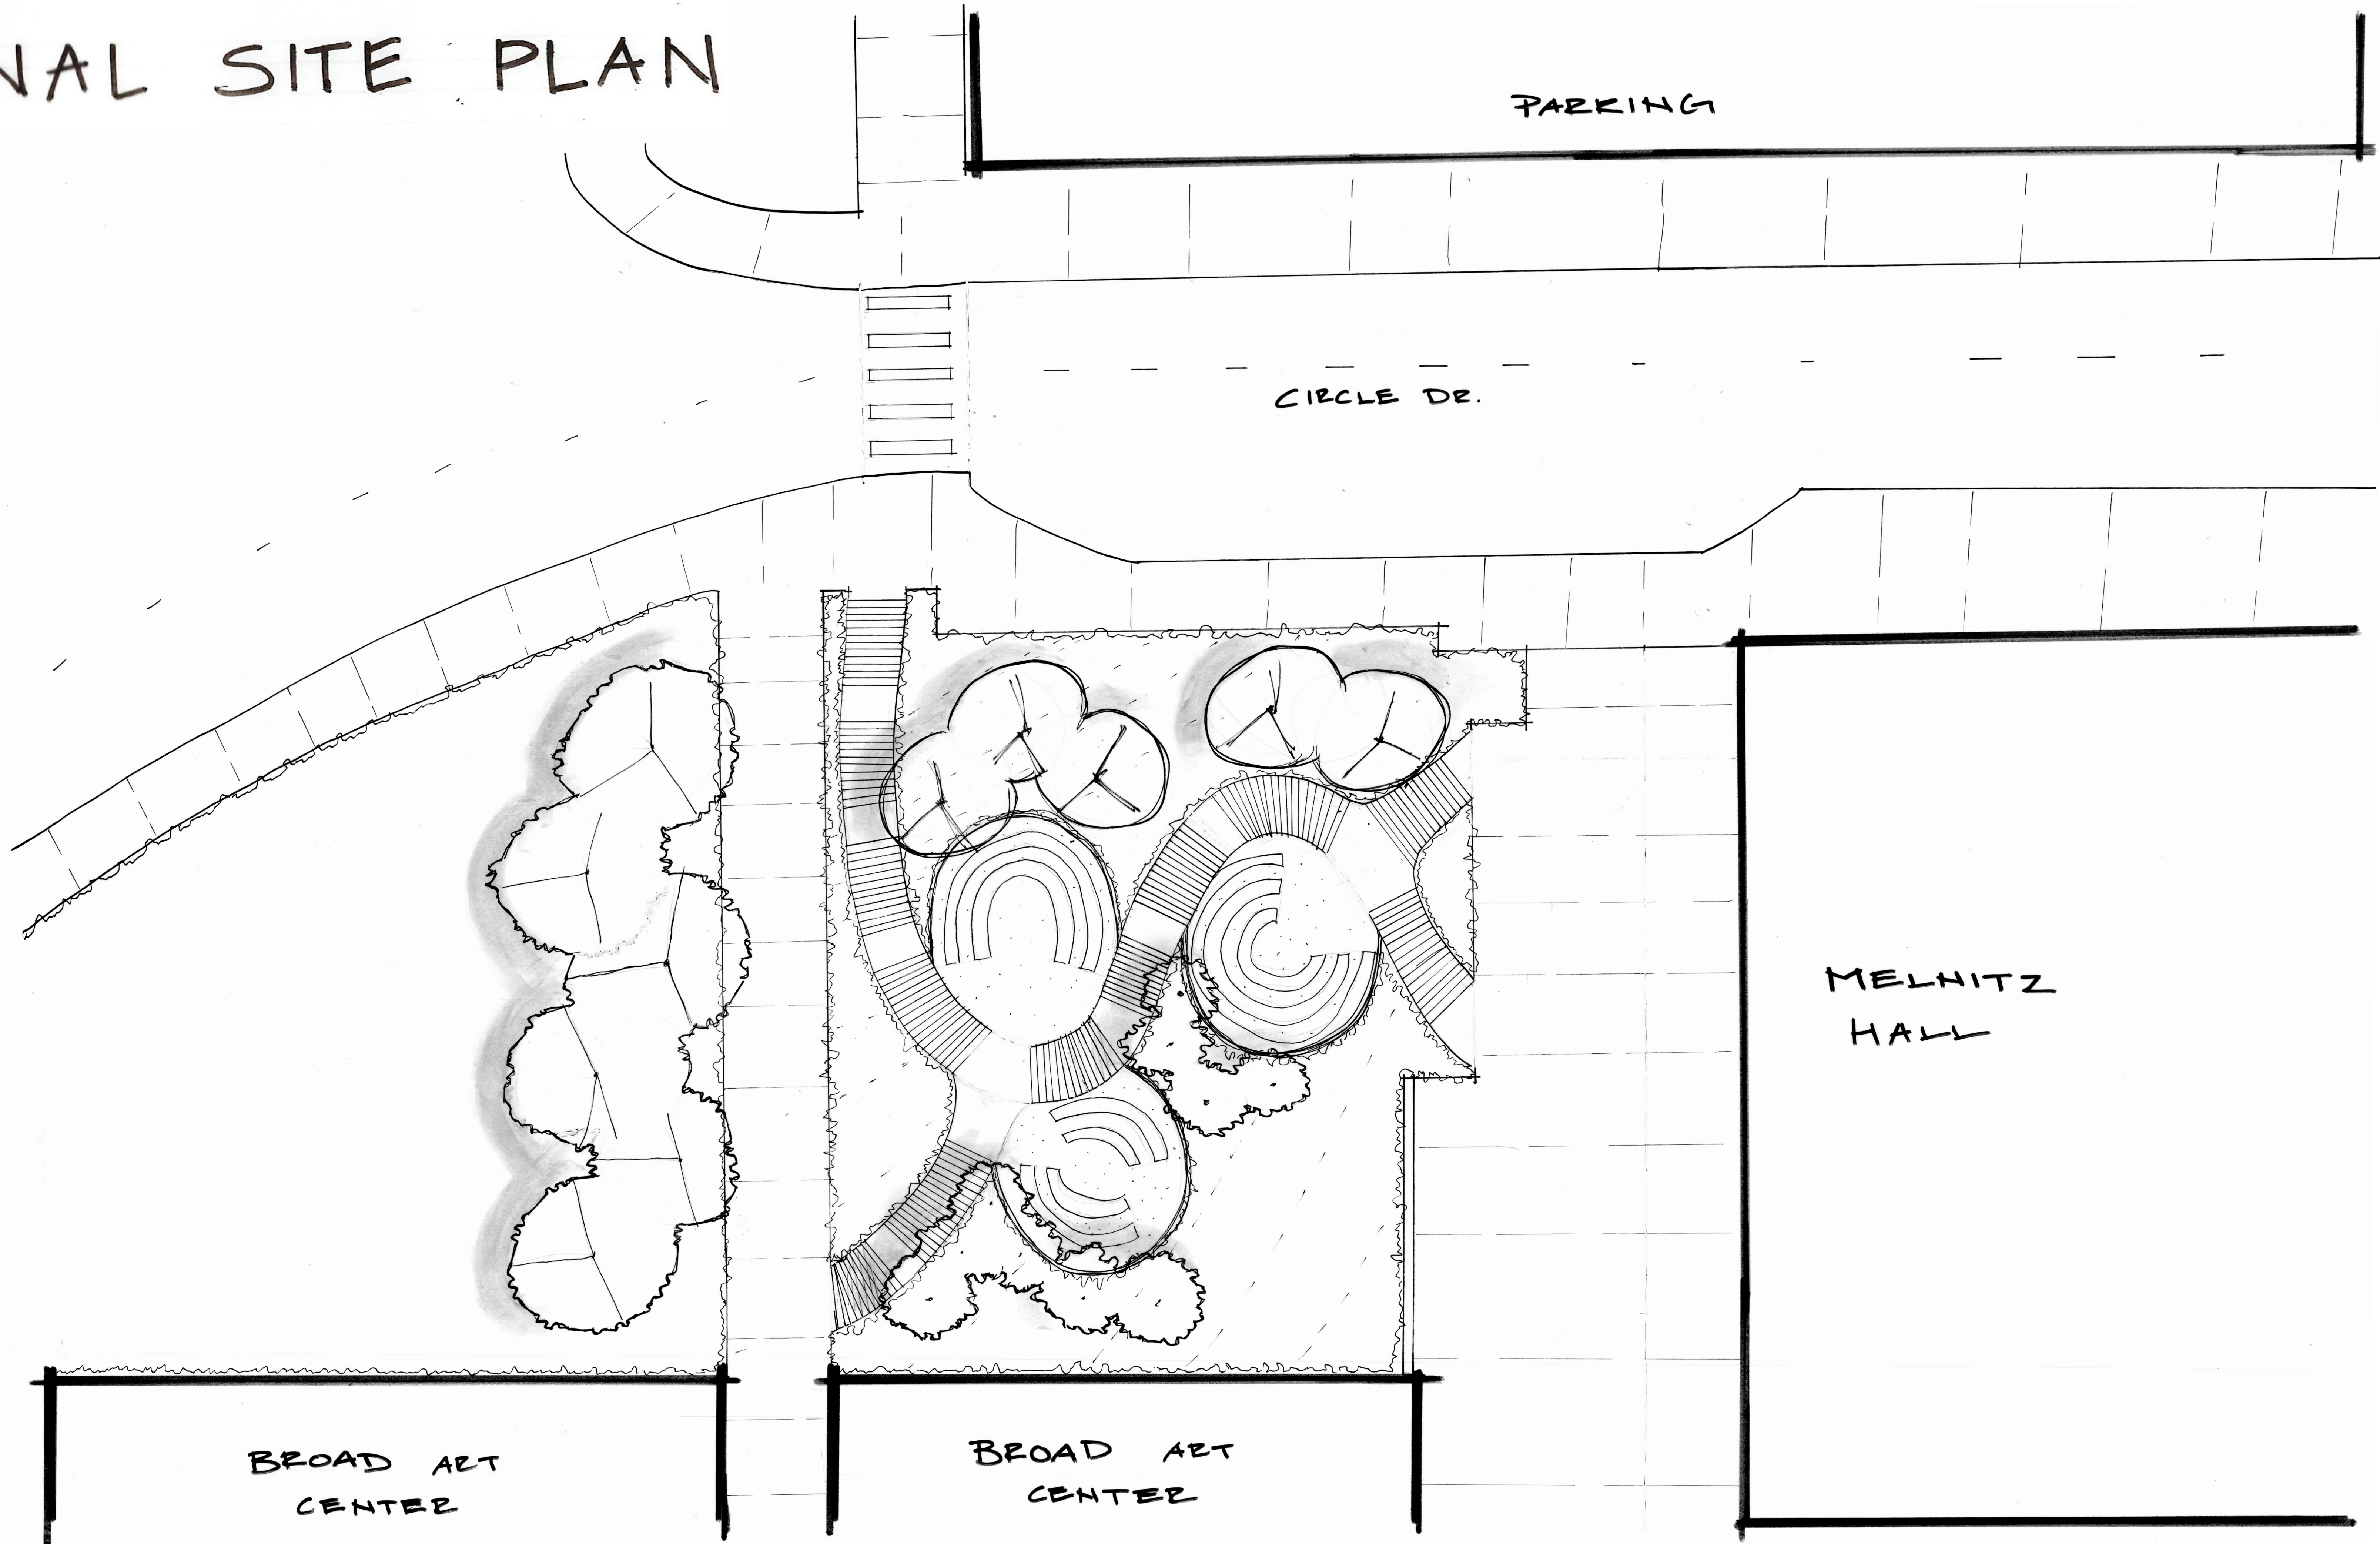


SECTION-ELEVATIONS

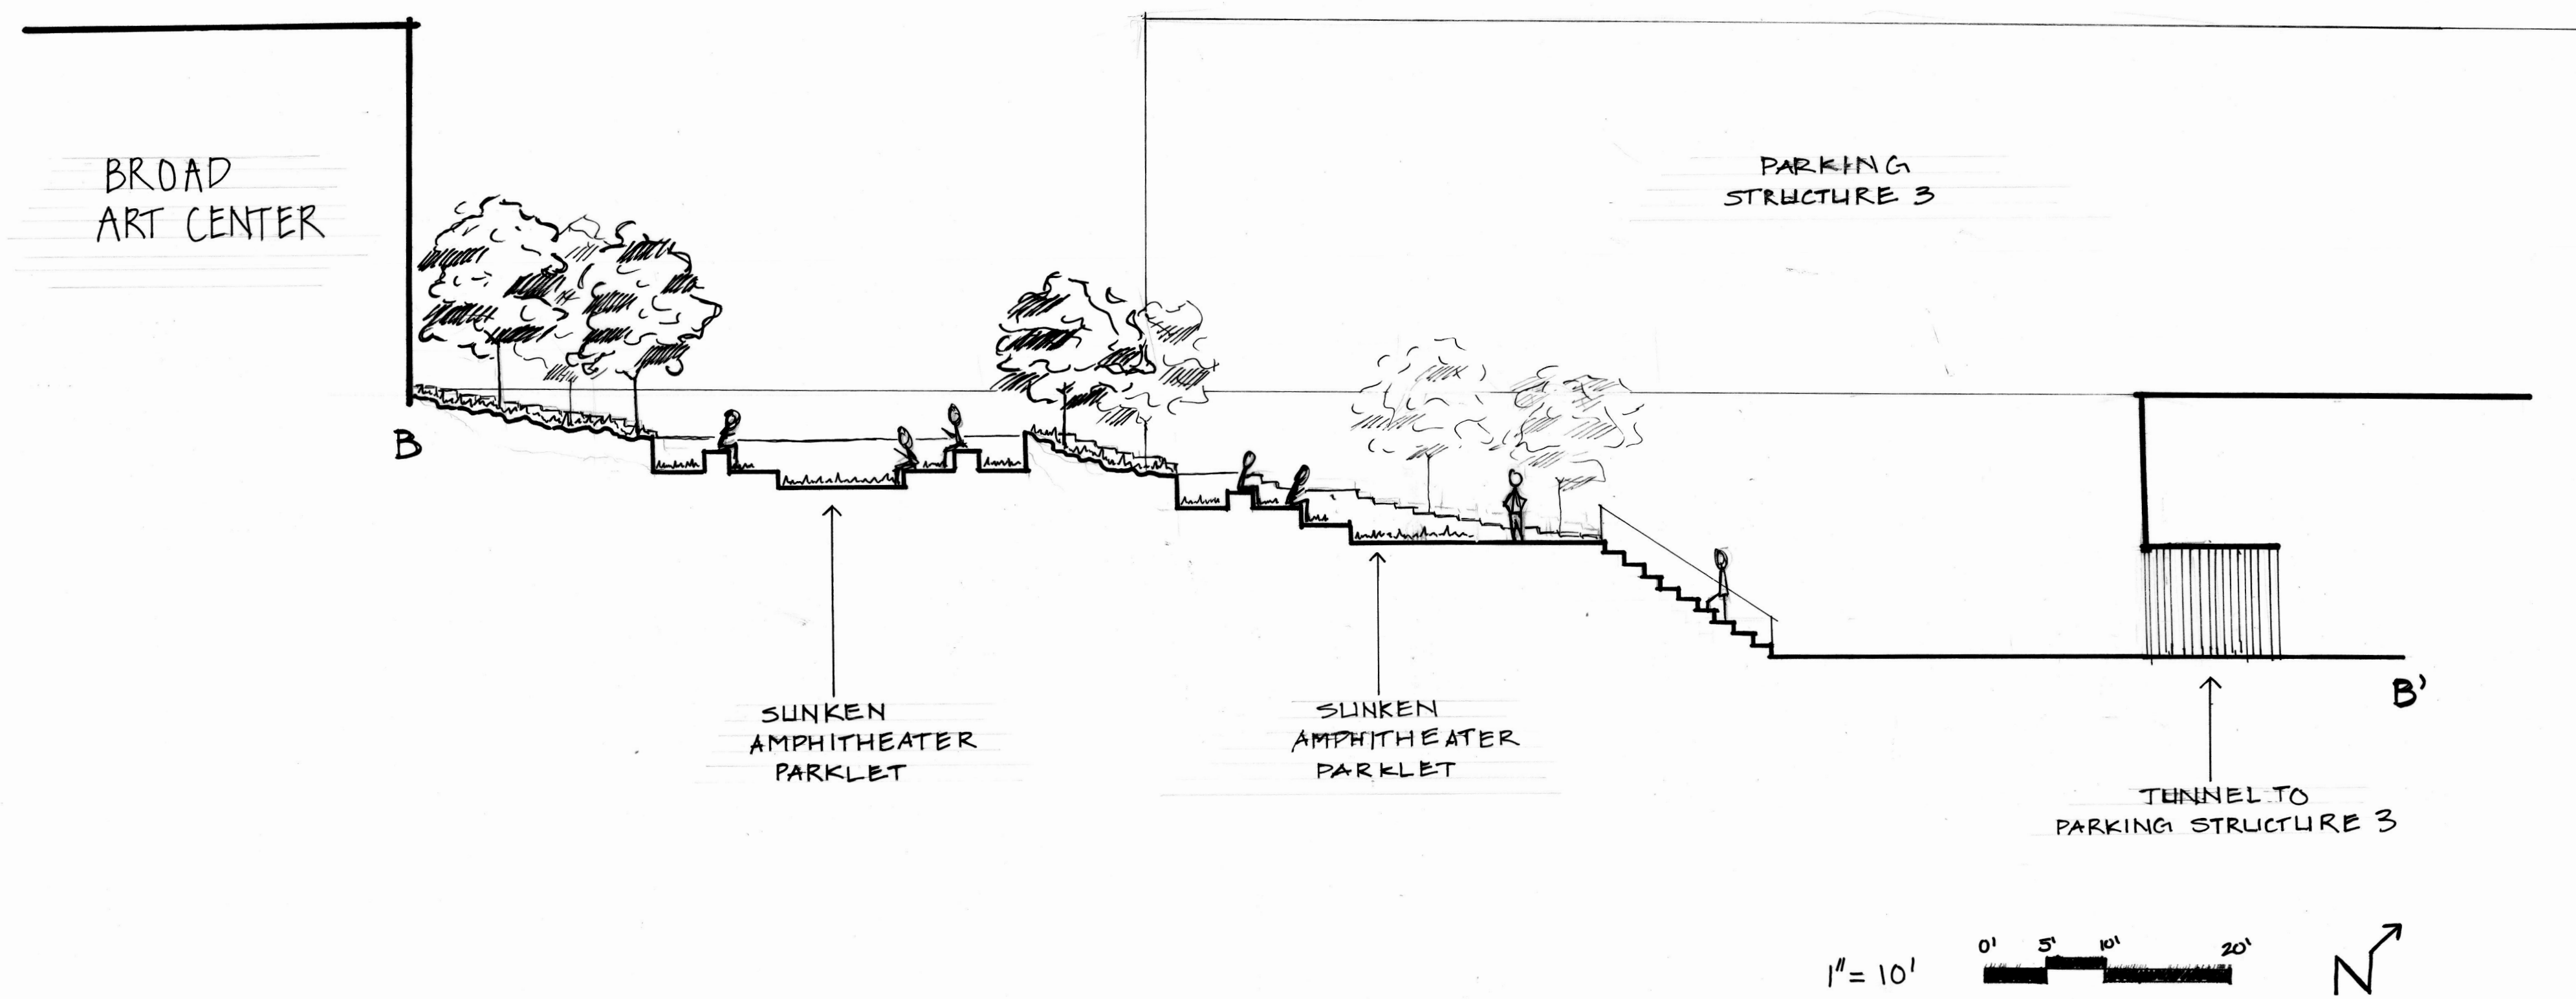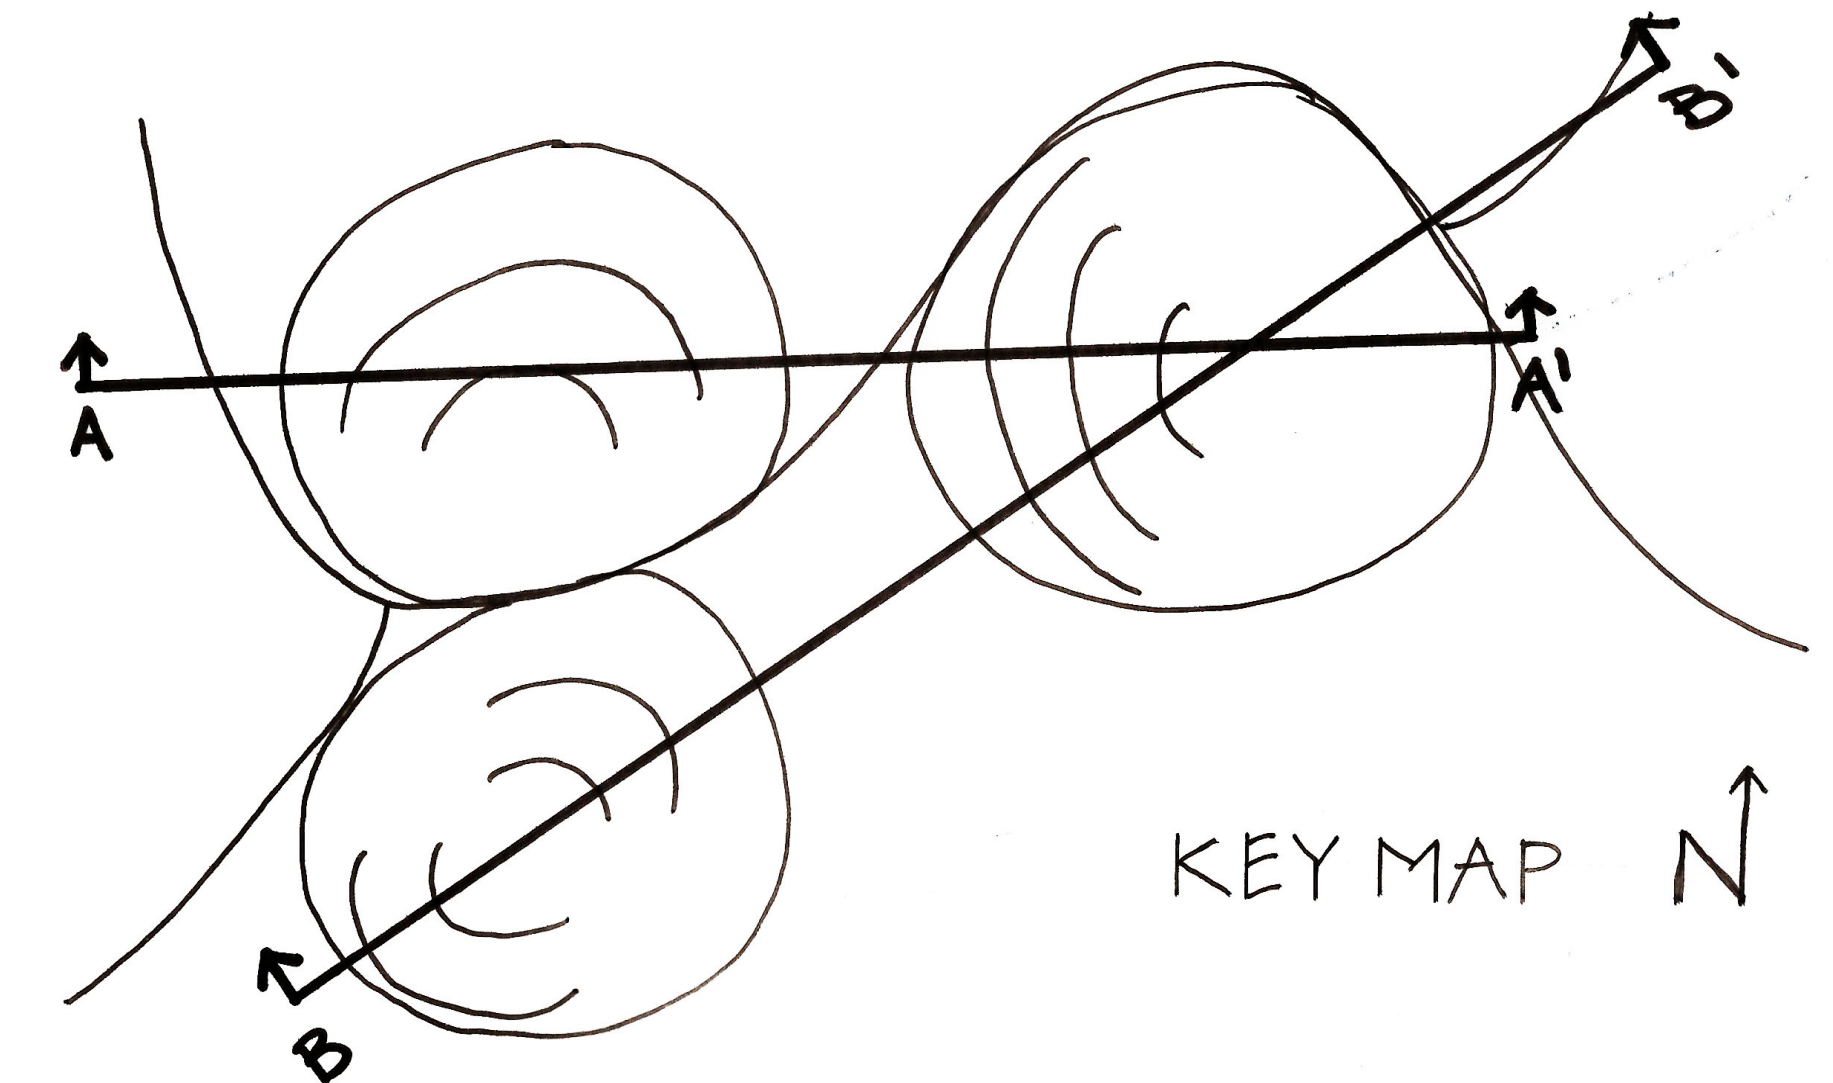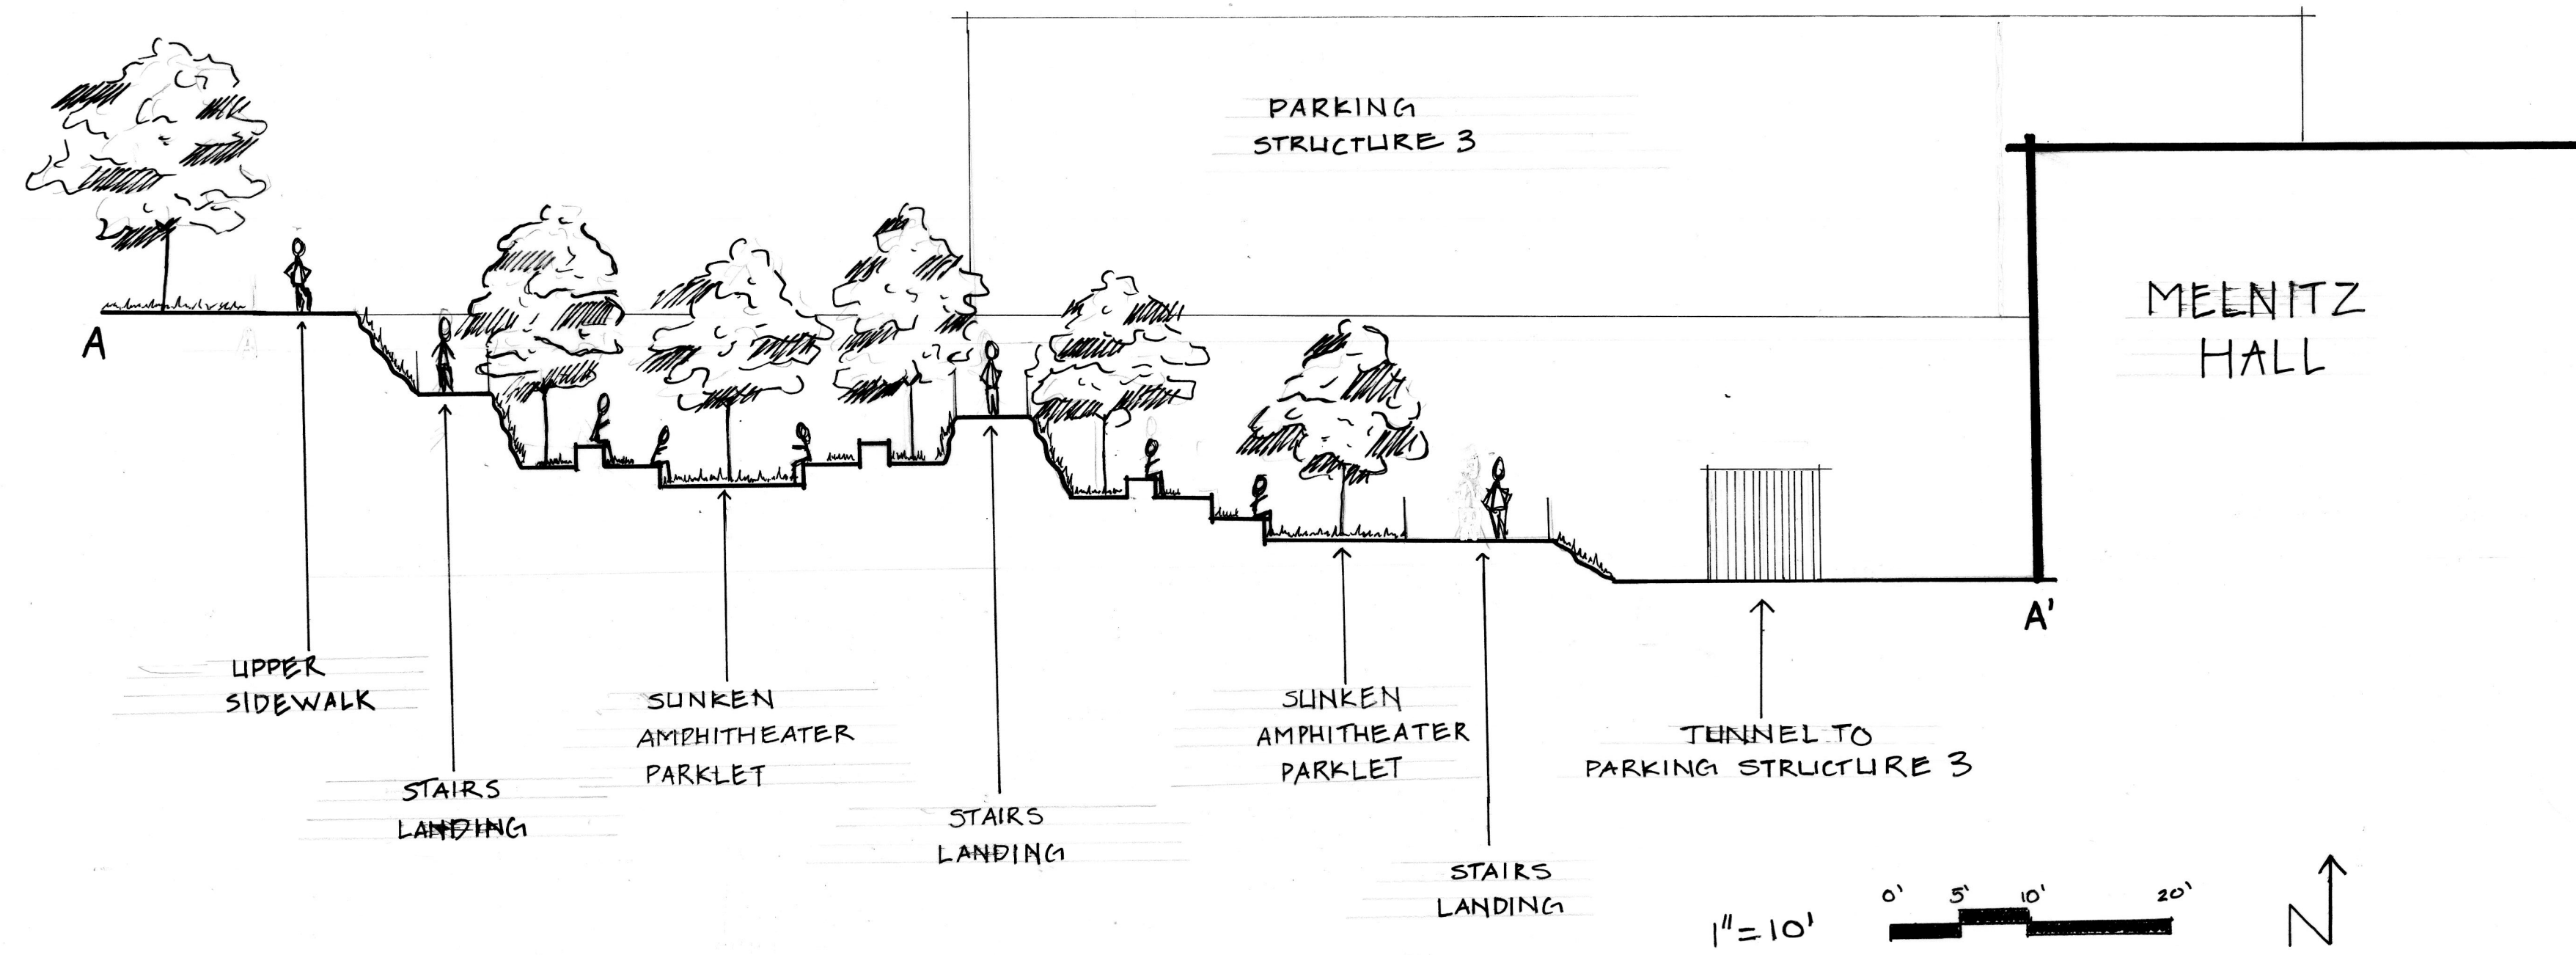


BELLA SMITH
LD2 SPRING 2025
JIM SMITH



PERSPECTIVE 1

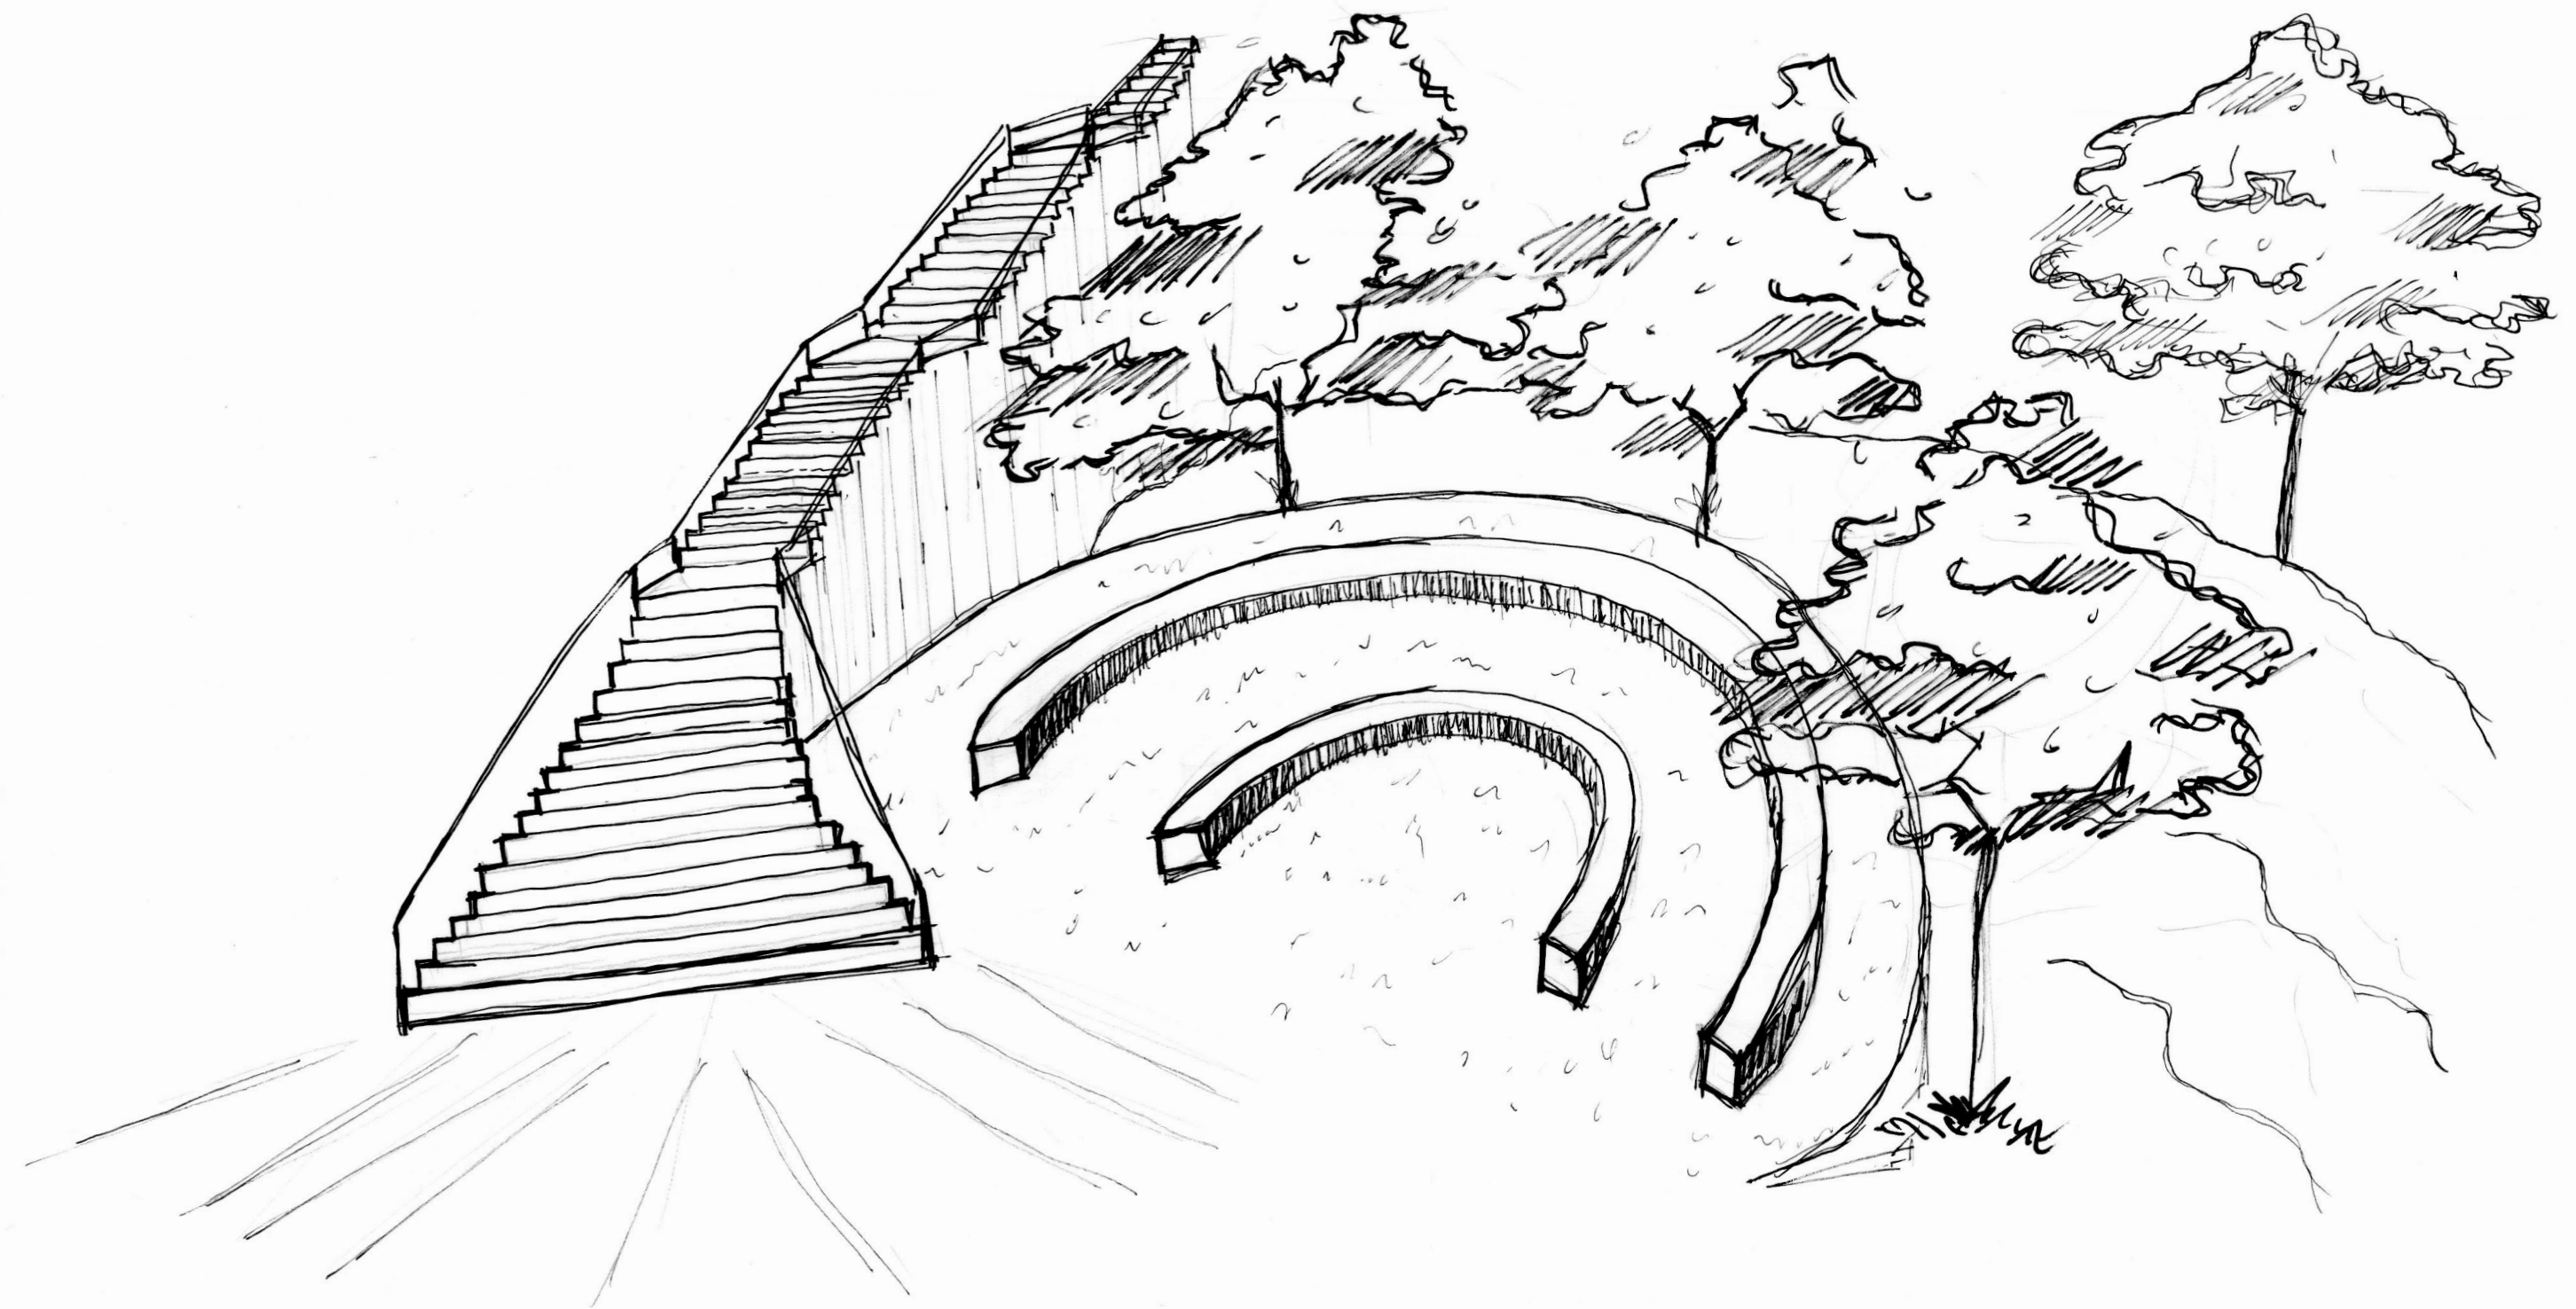

PERSPECTIVE 2

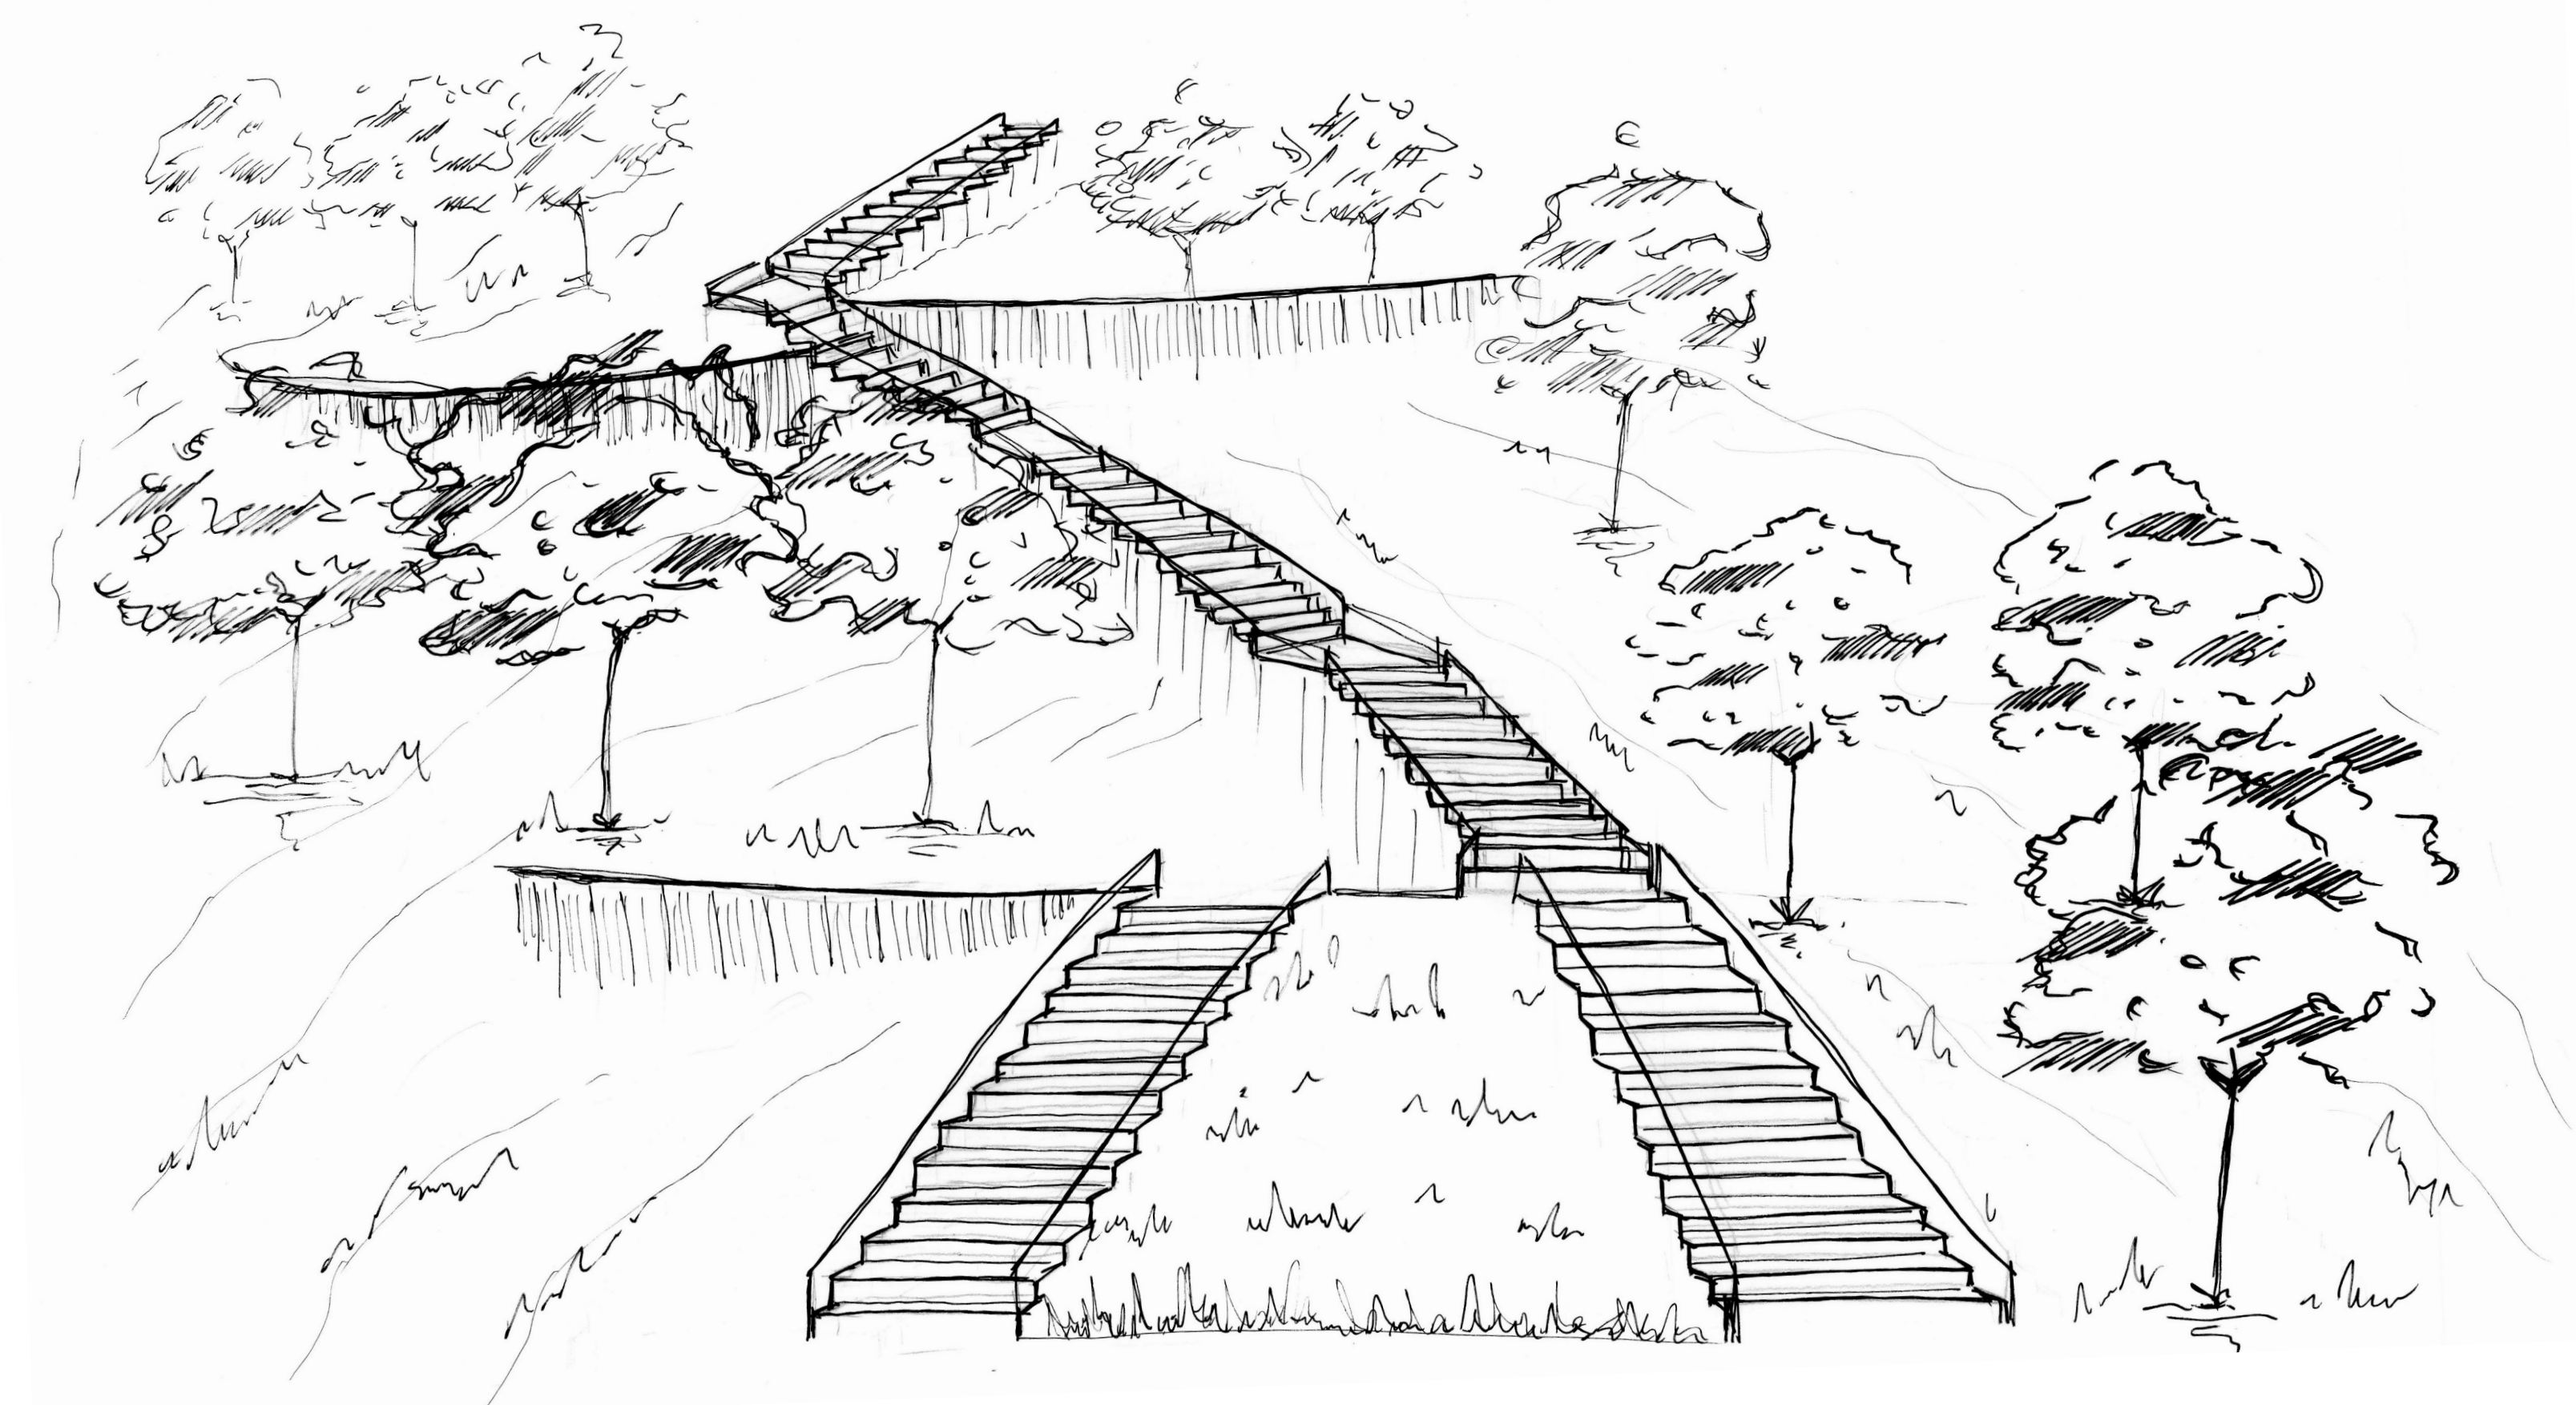

PERSPECTIVE 3

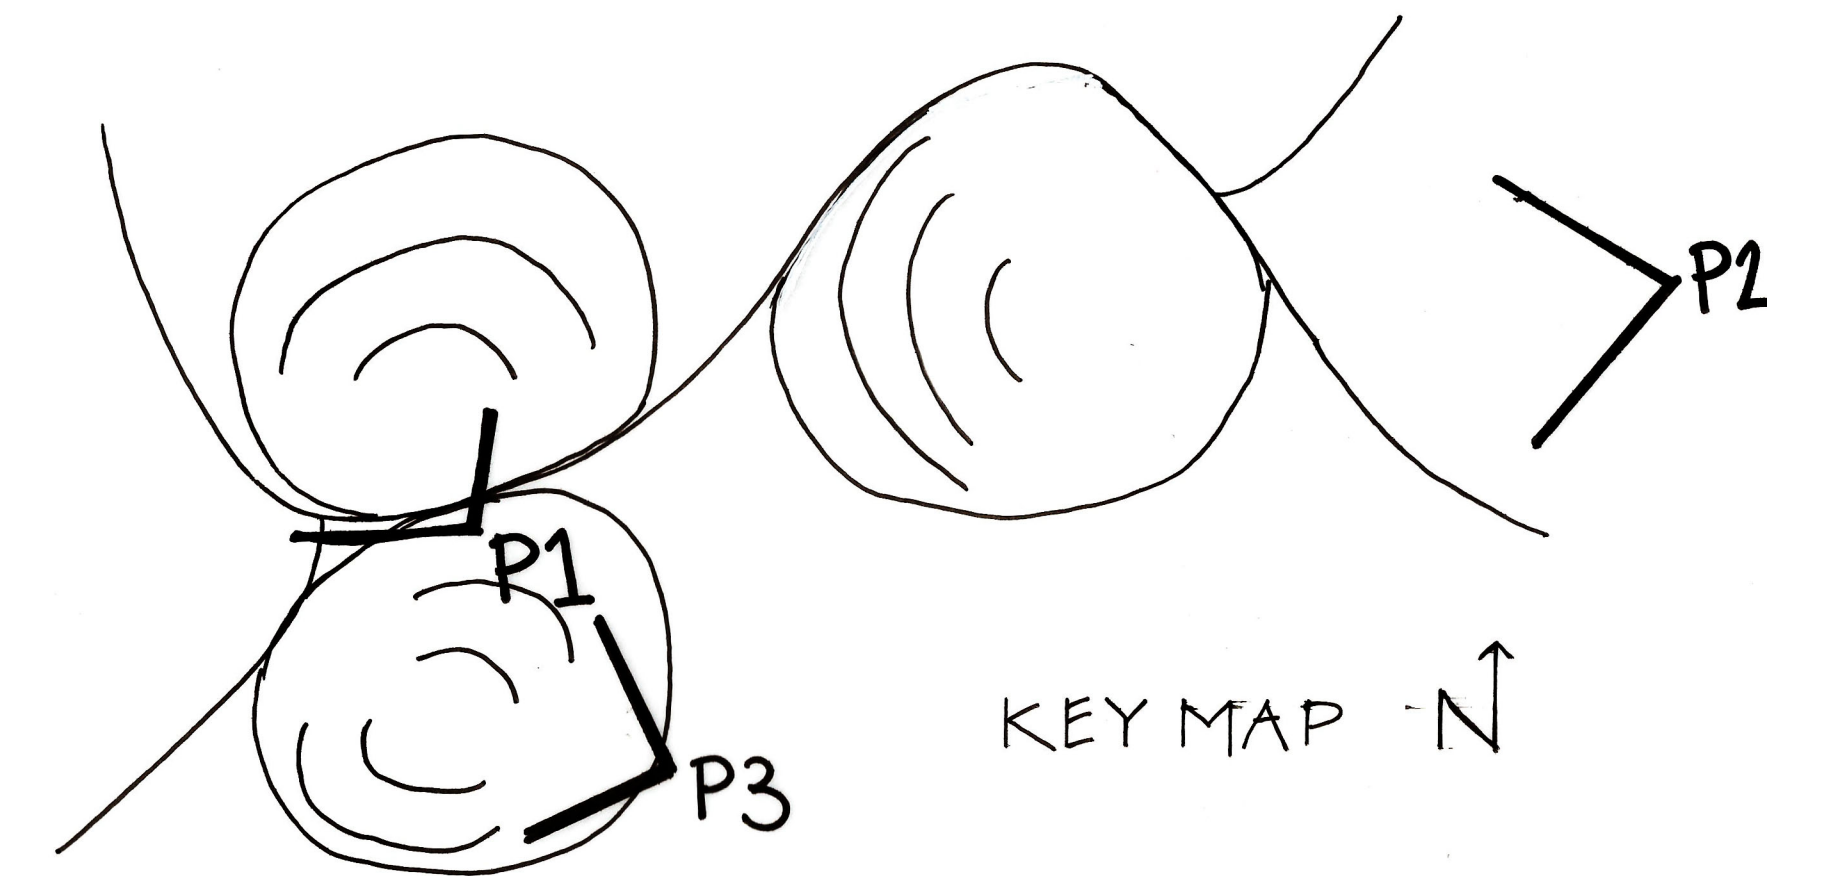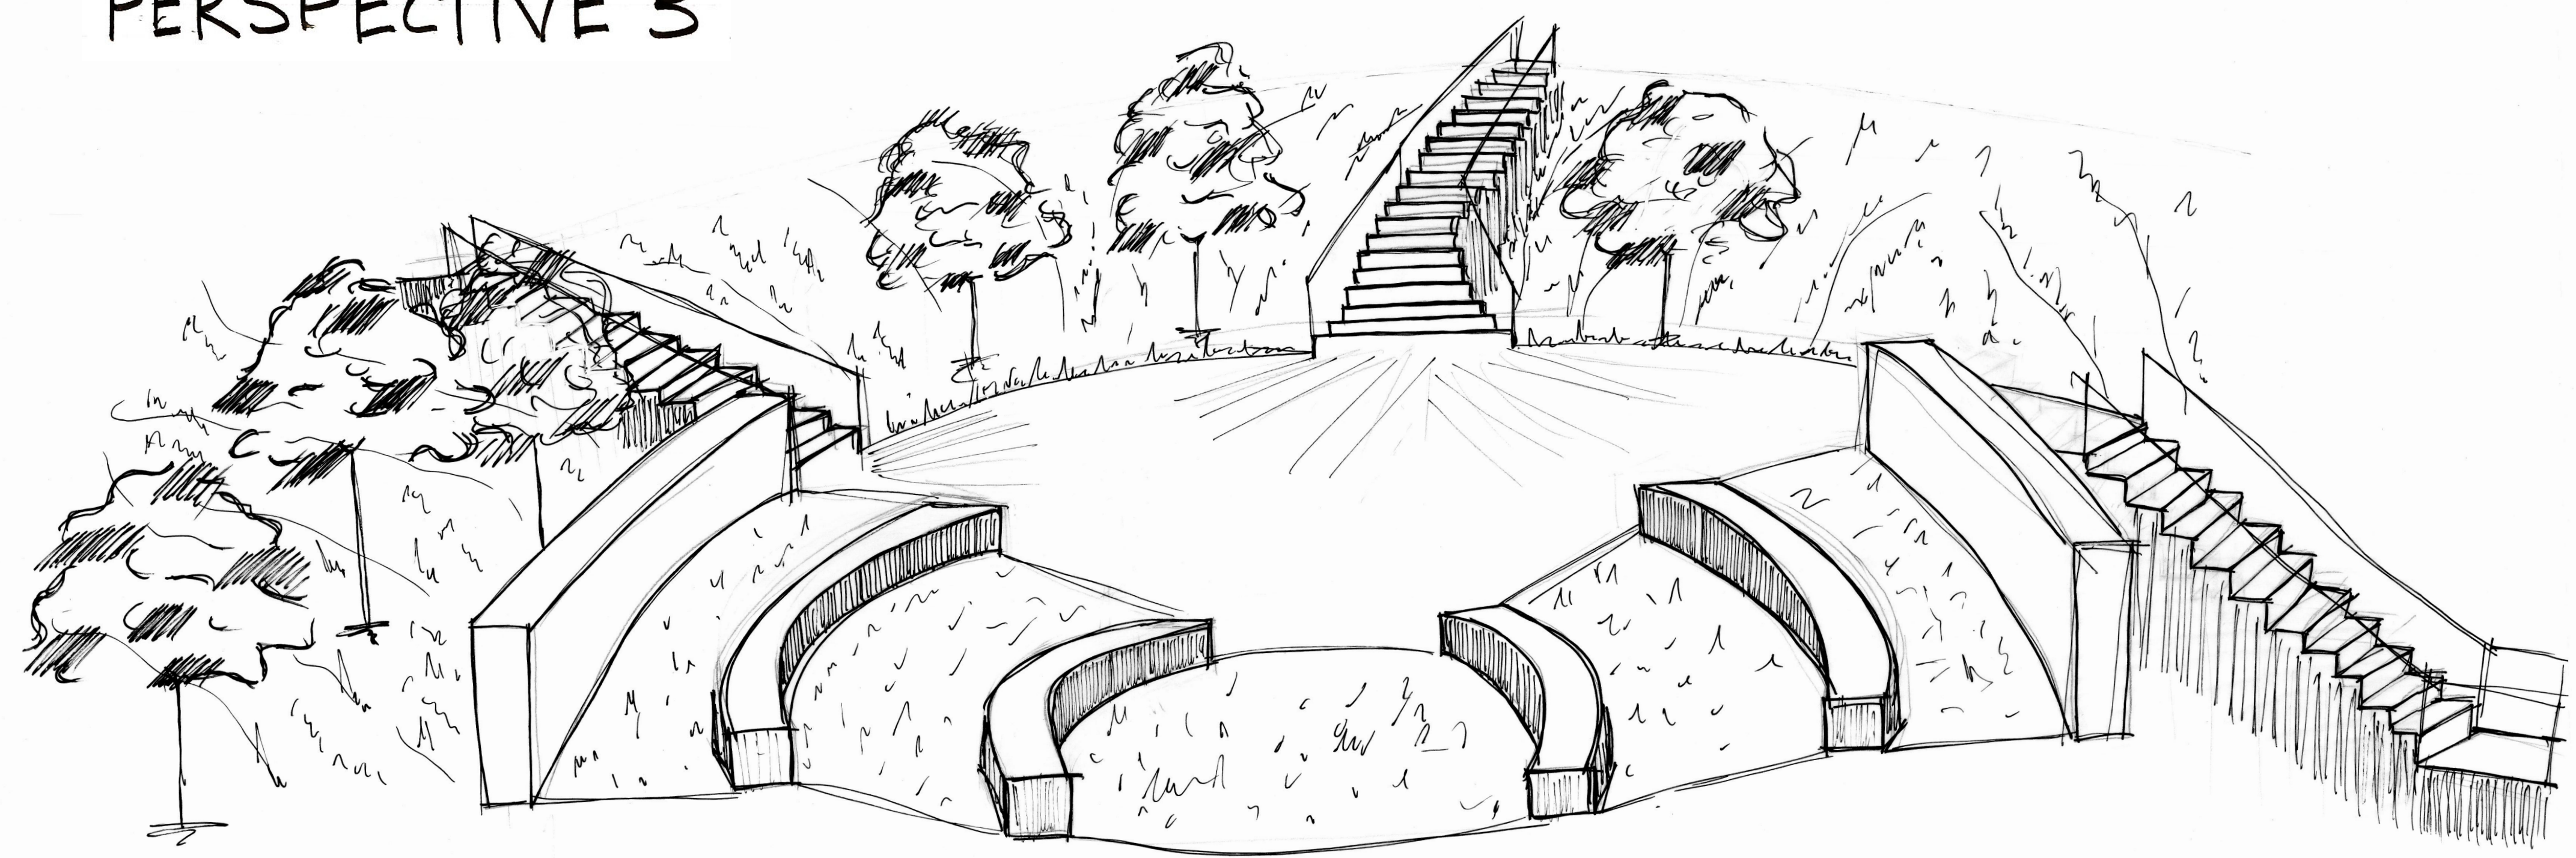

BELLA SMITH
LD2 SPRING 2025
JIM SMITH