




- STUDY BOUNDARY
- MATCH LINE
- PEDESTRIAN CIRCULATION
- VEHICULAR CIRCULATION
- BUILDING
- RETAINING WALL
- FENCE

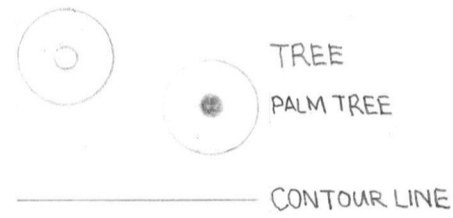



LAYOUT PLAN 2E

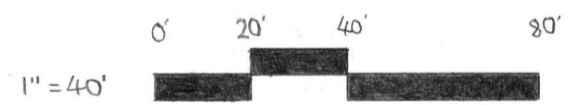

PERSPECTIVE

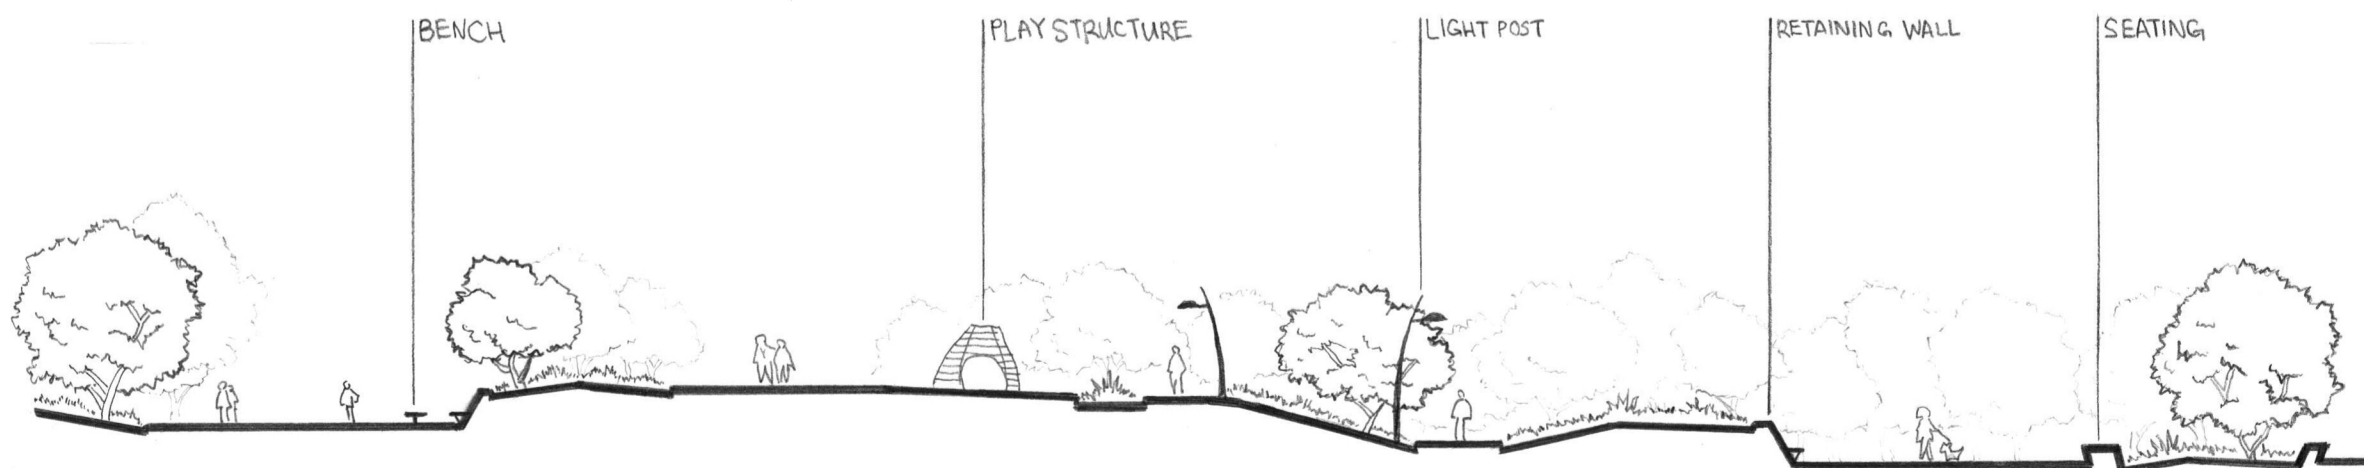

SECTION/ELEVATION 2E

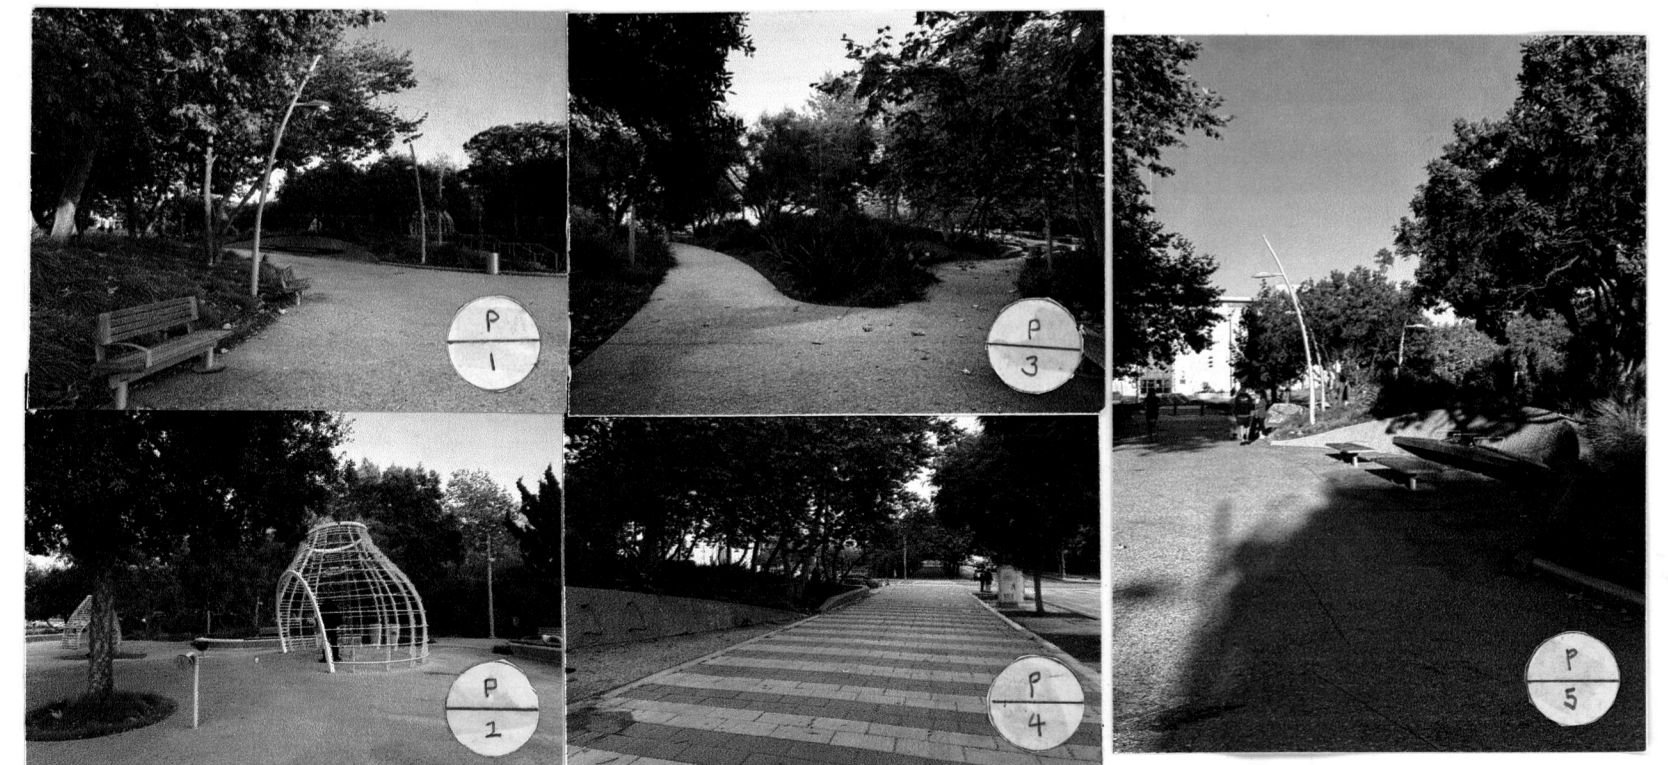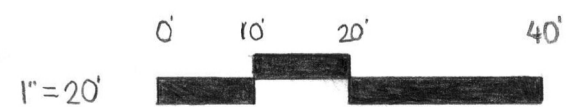

12.3.24	TONGVA PARK	SEE BAR SCALE
DATE		SCALE
APPROVAL/SCORE	DESIGN GRAPHICS I - D. SQUIRES	1/1
	DRAWN BY: JAMES KANG	SHEET NO.