

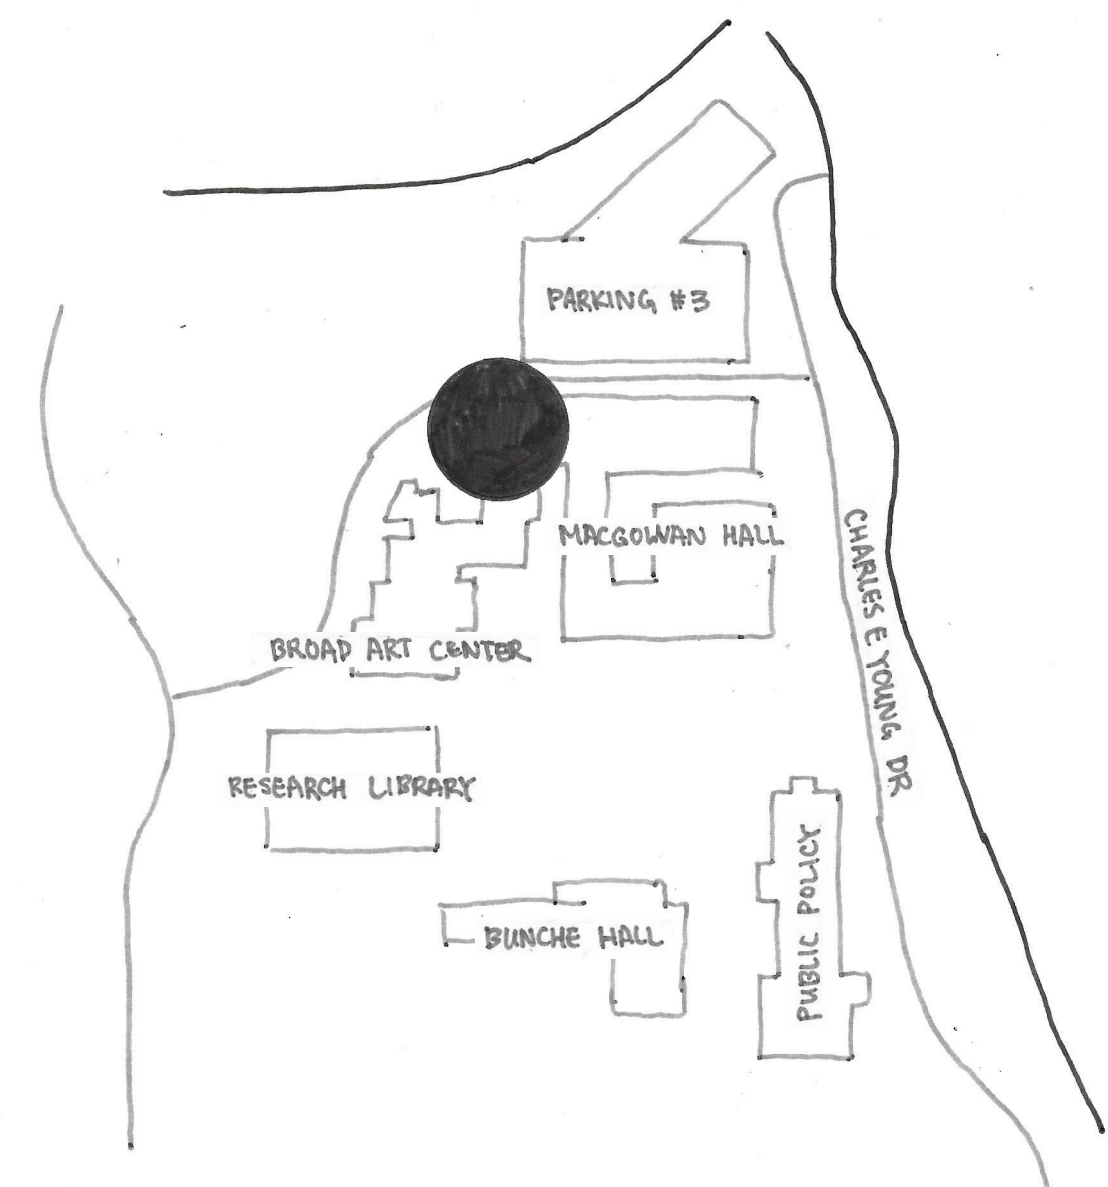
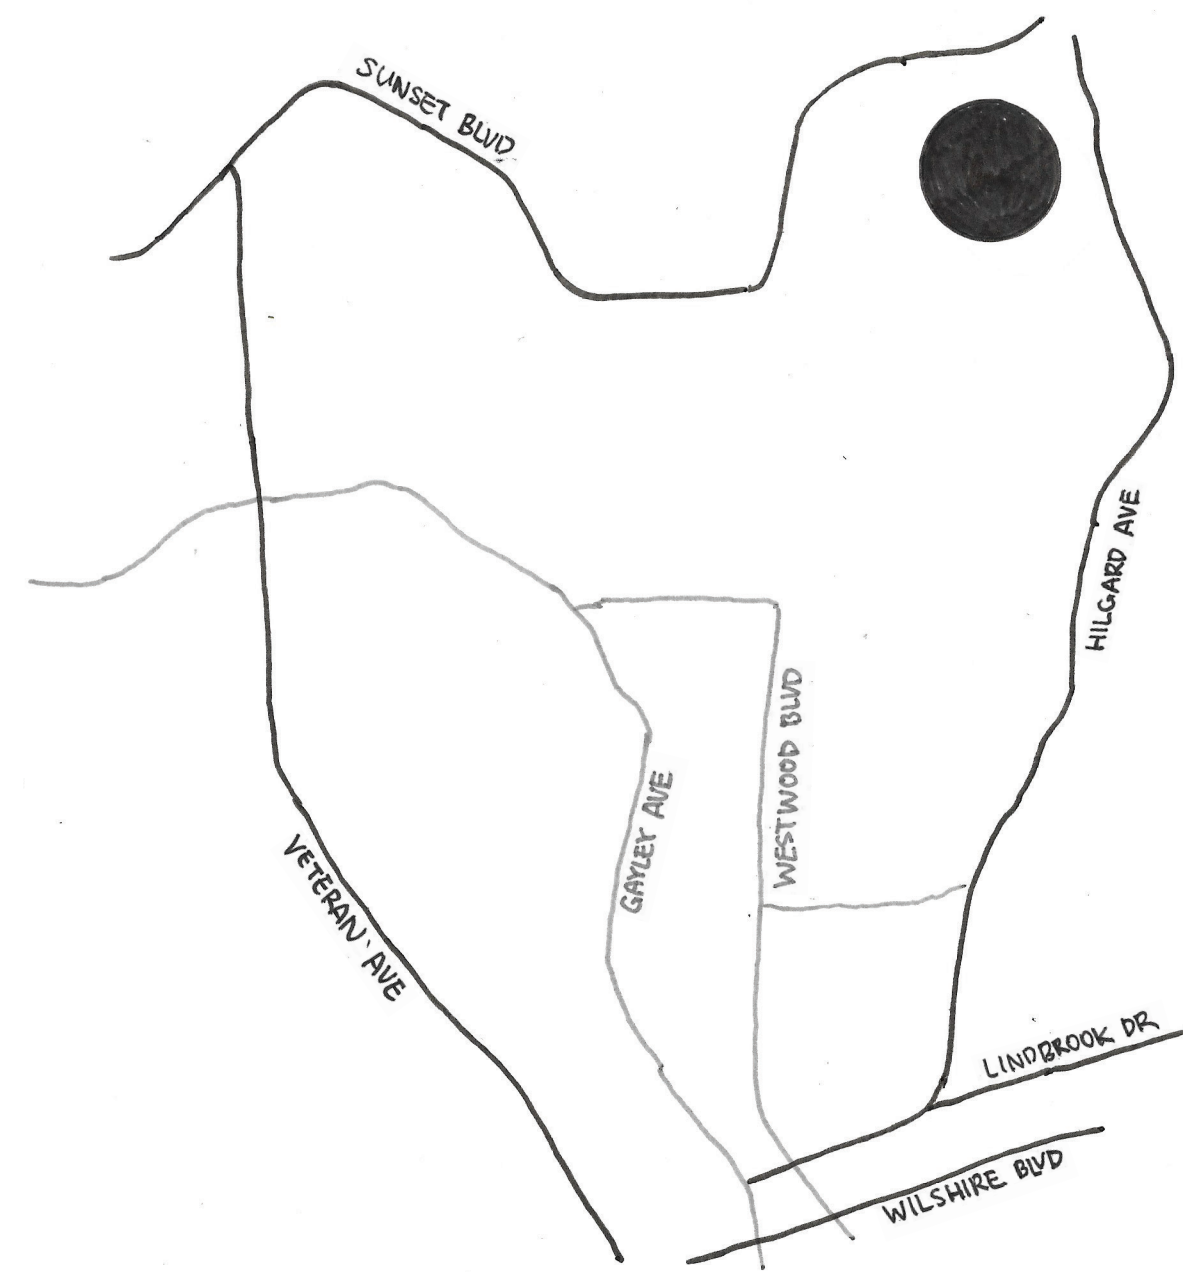


MELNITZ
STAIRS
REDEVELOPMENT

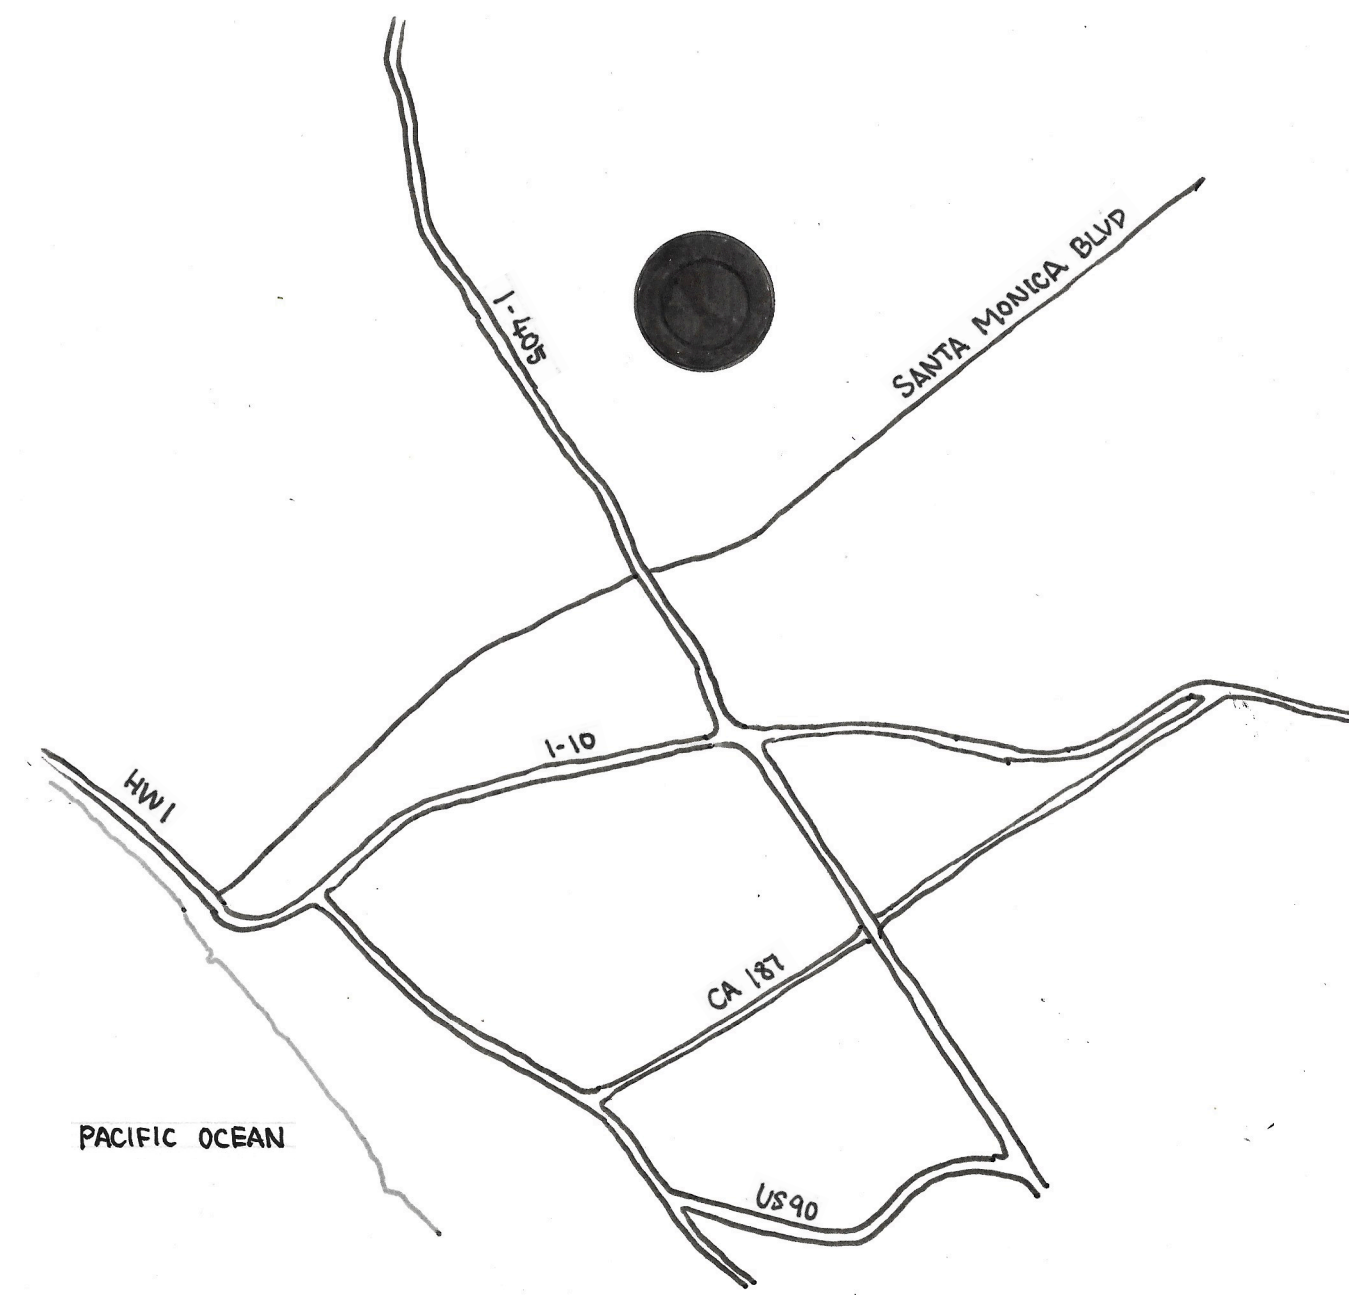


LOCATION MAPS

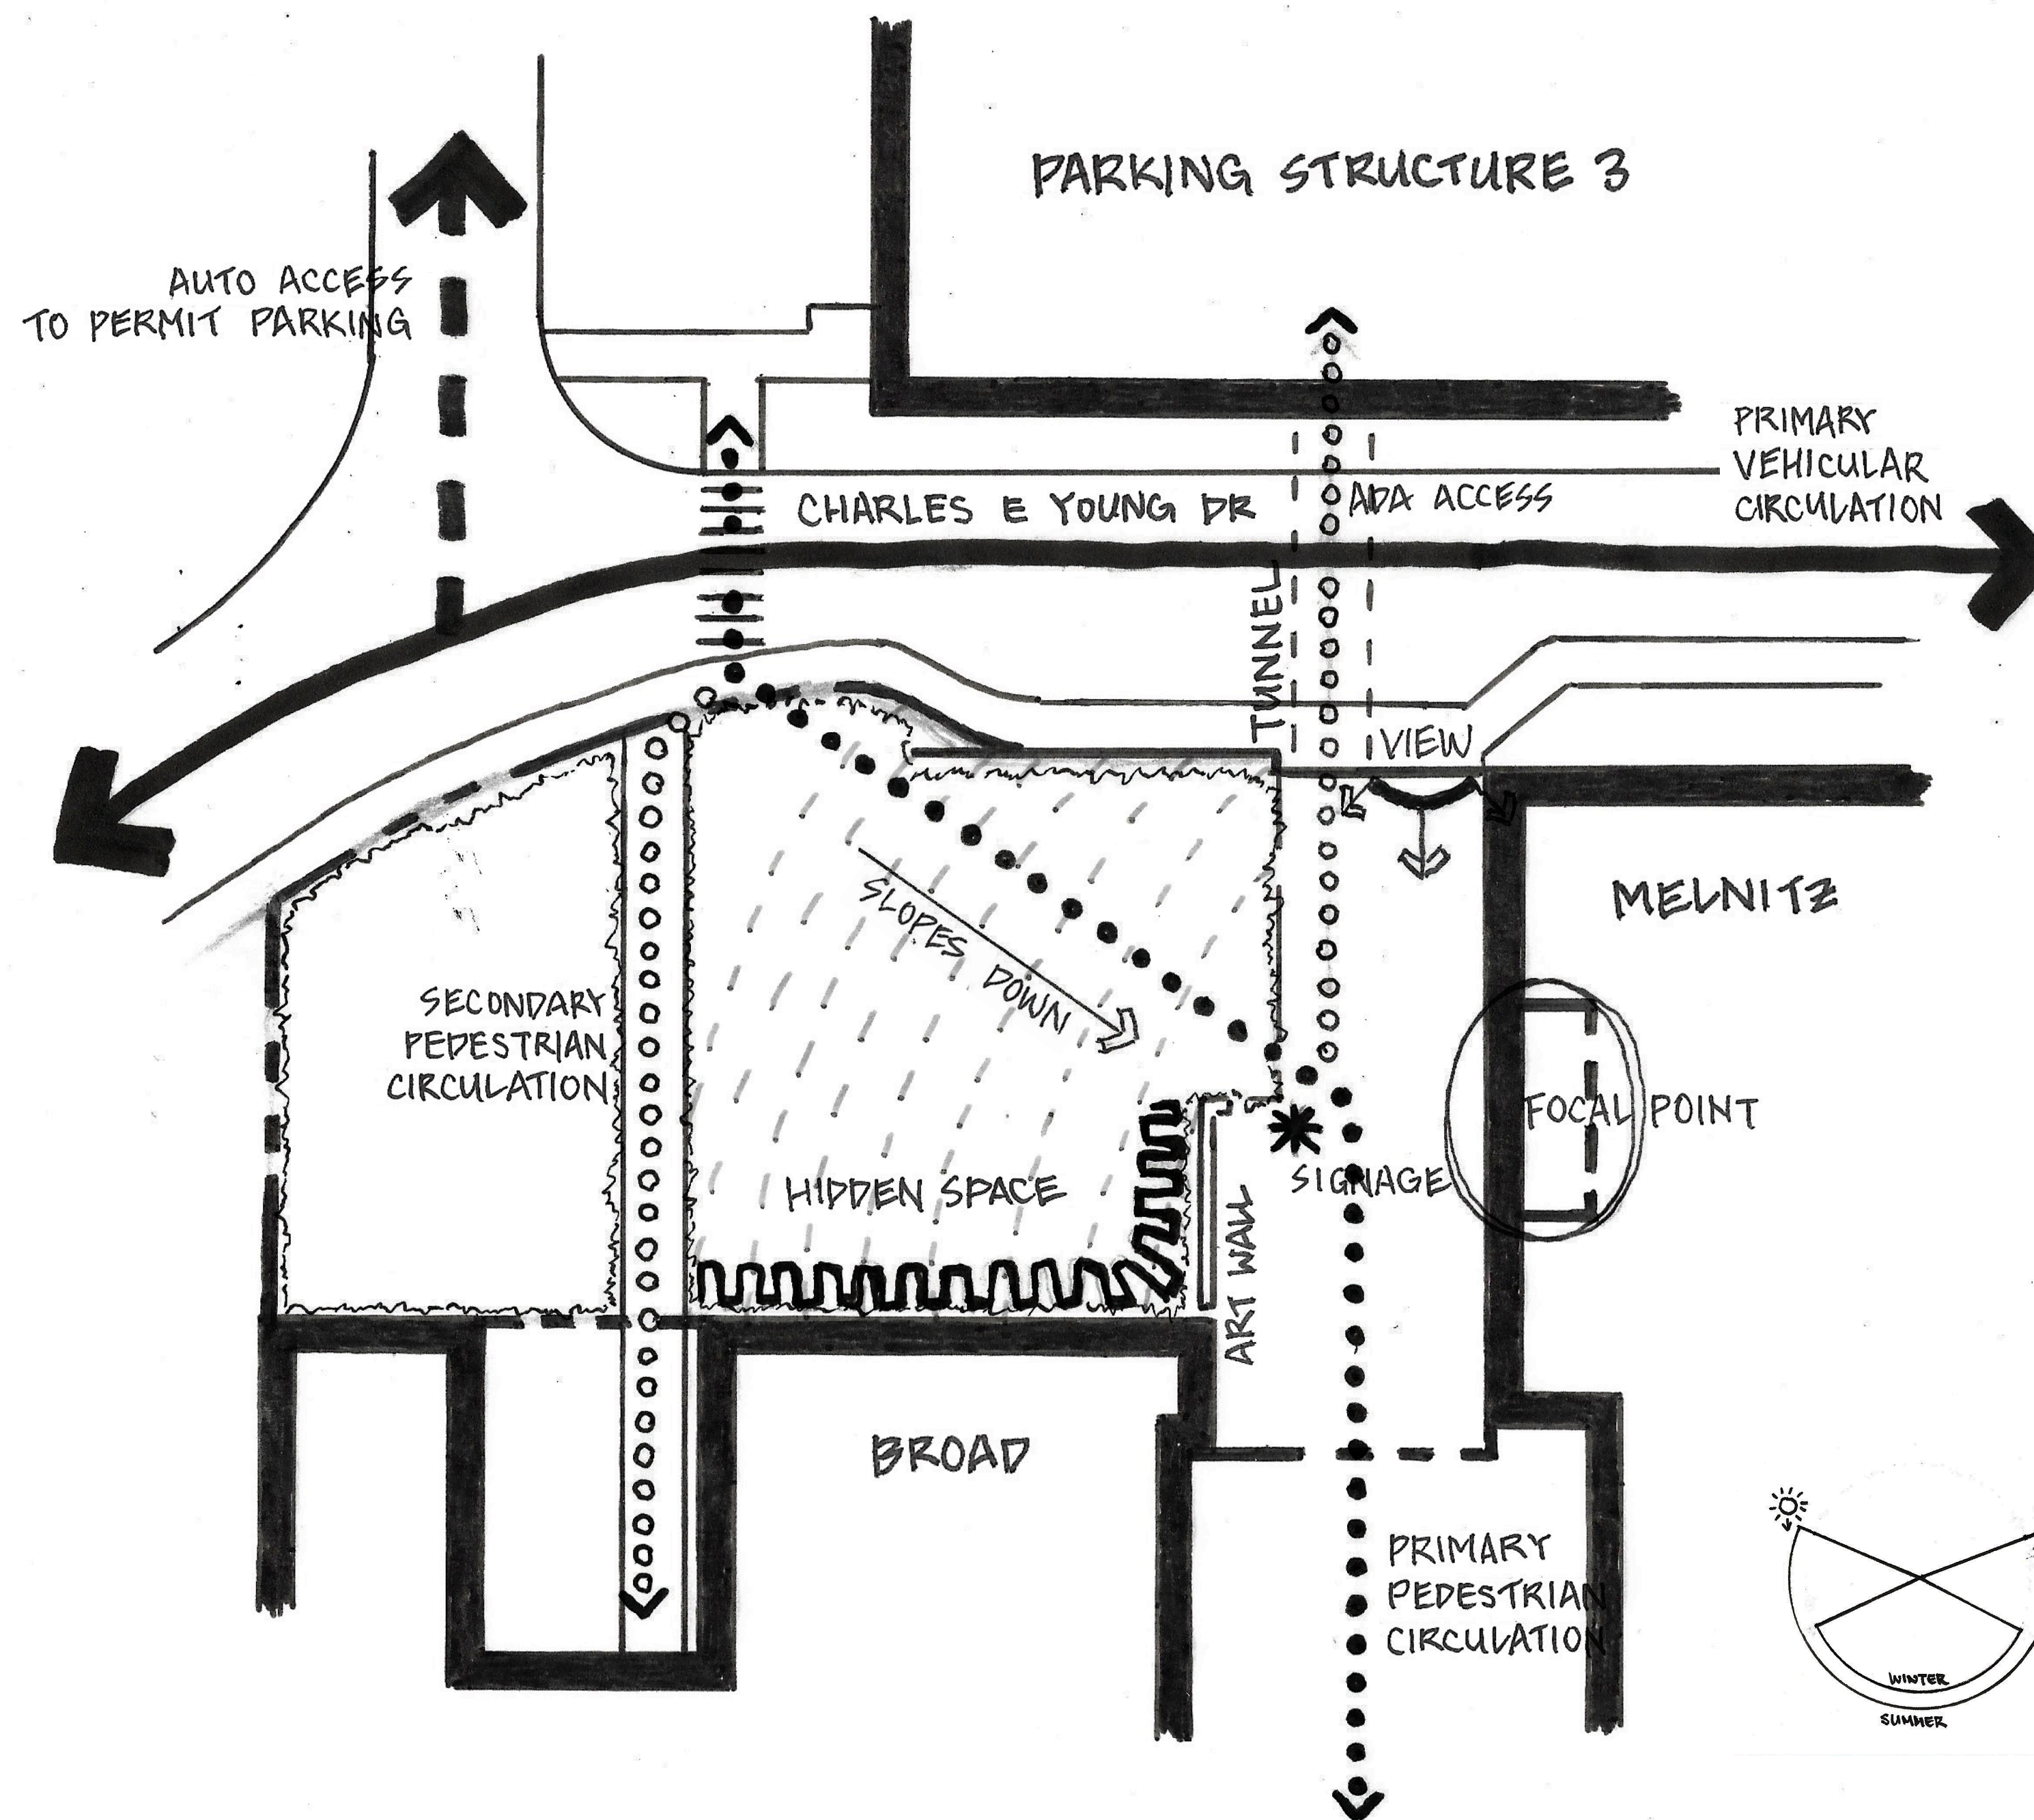


MELNITZ STAIRS


SITE ANALYSIS
LD2
JAMES KANG
SPRING 2025

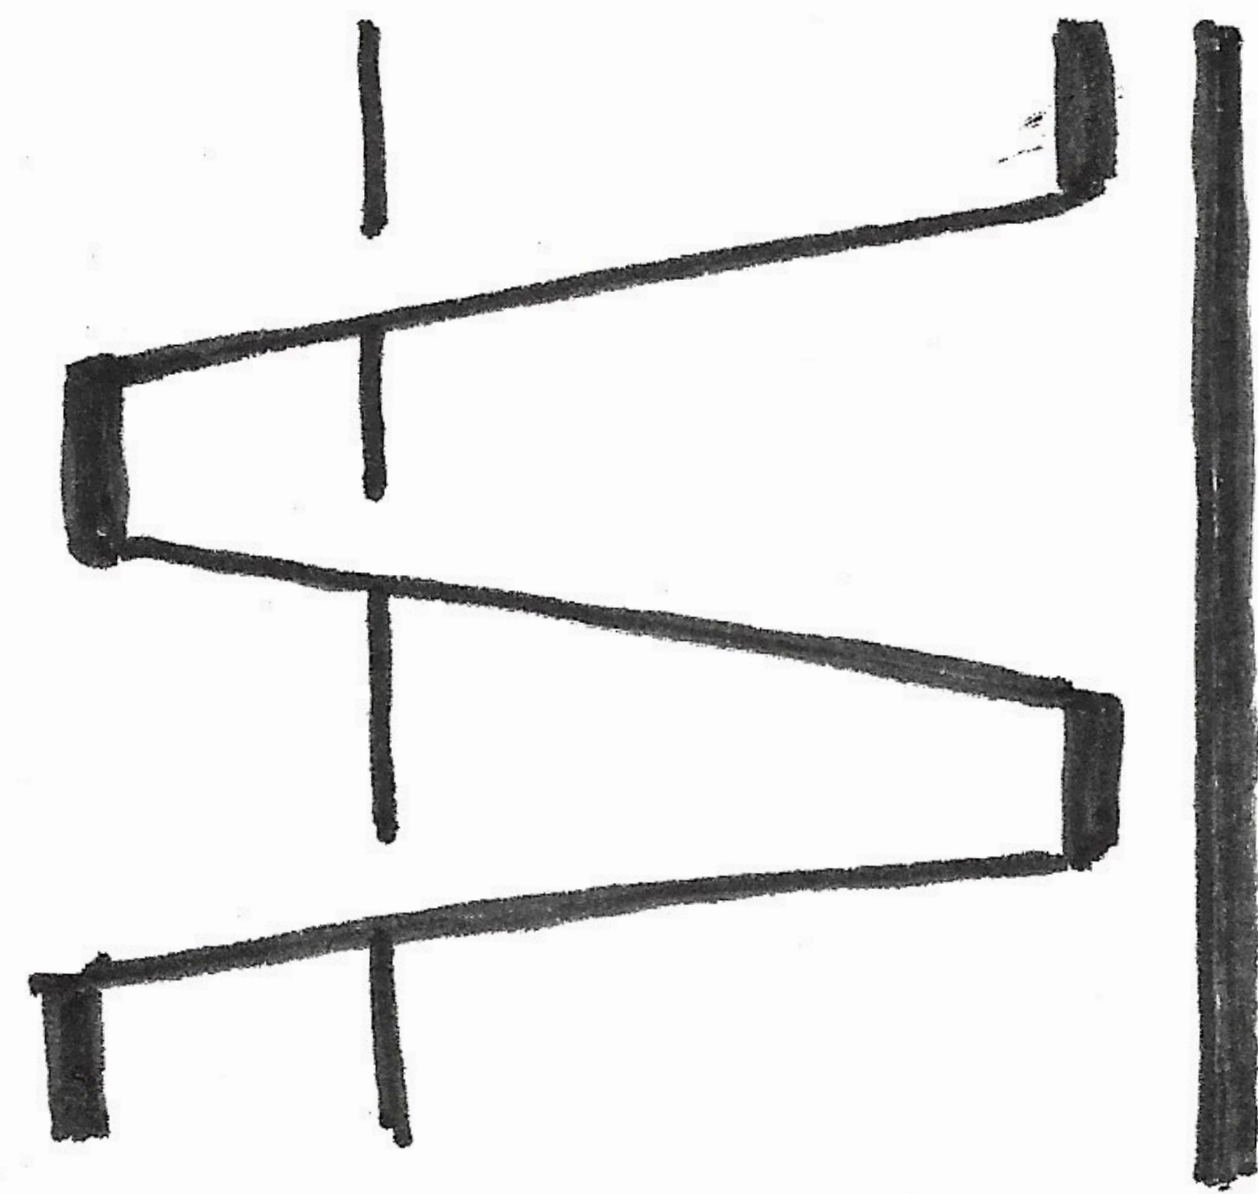


ADA

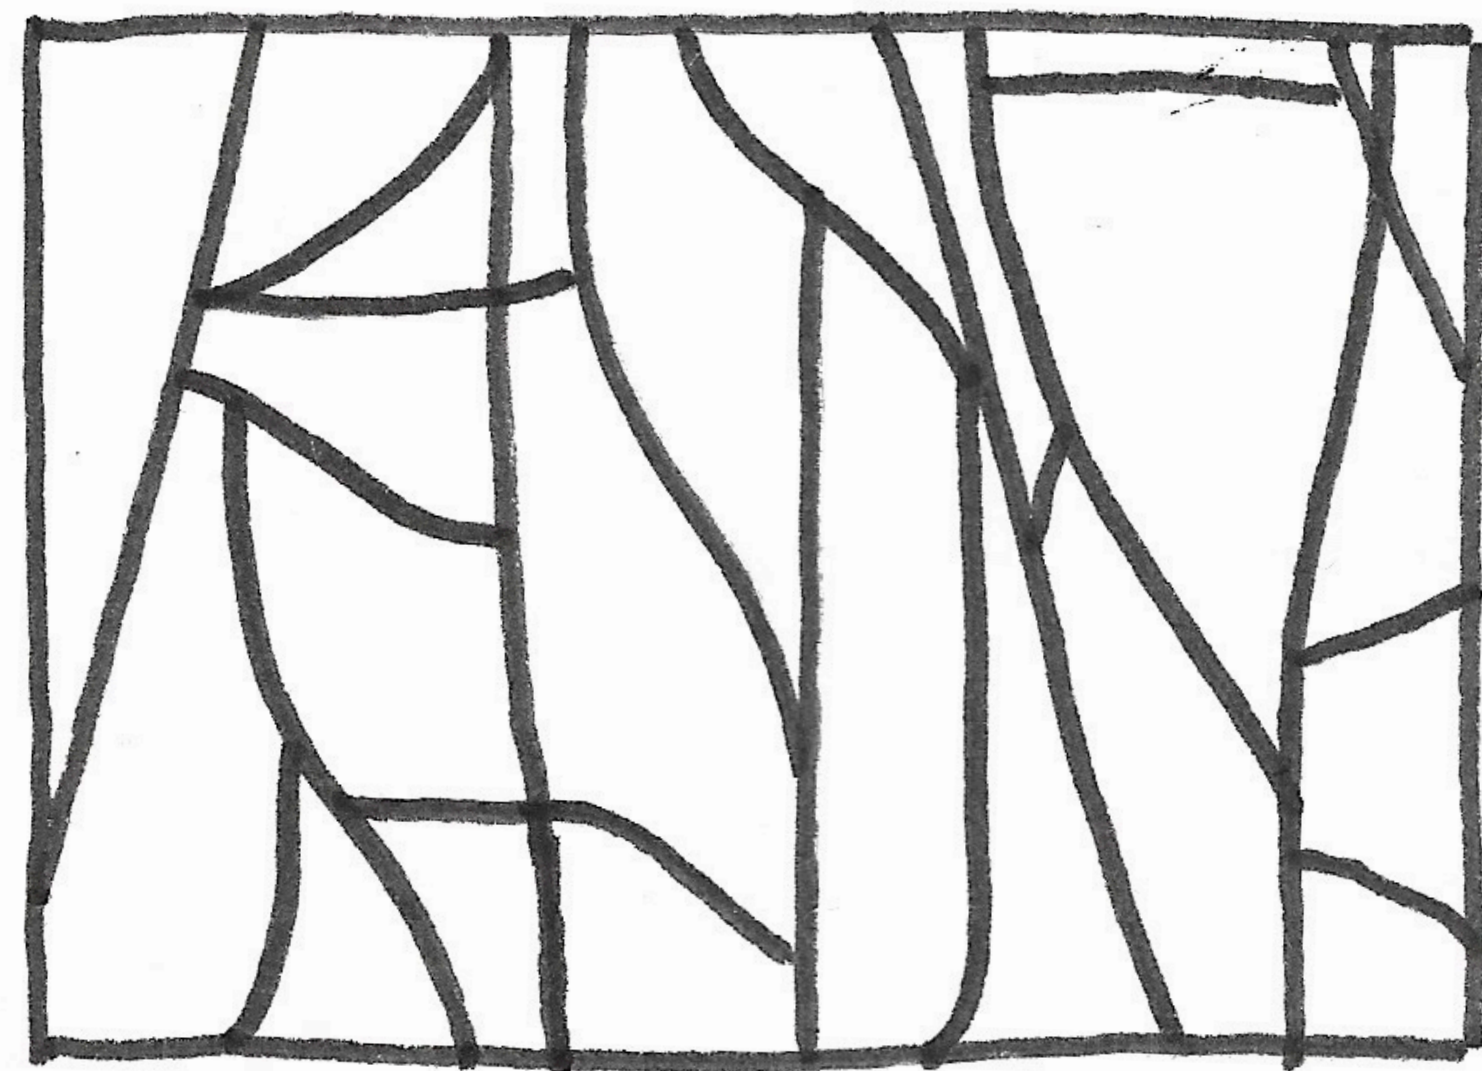

STAINED GLASS

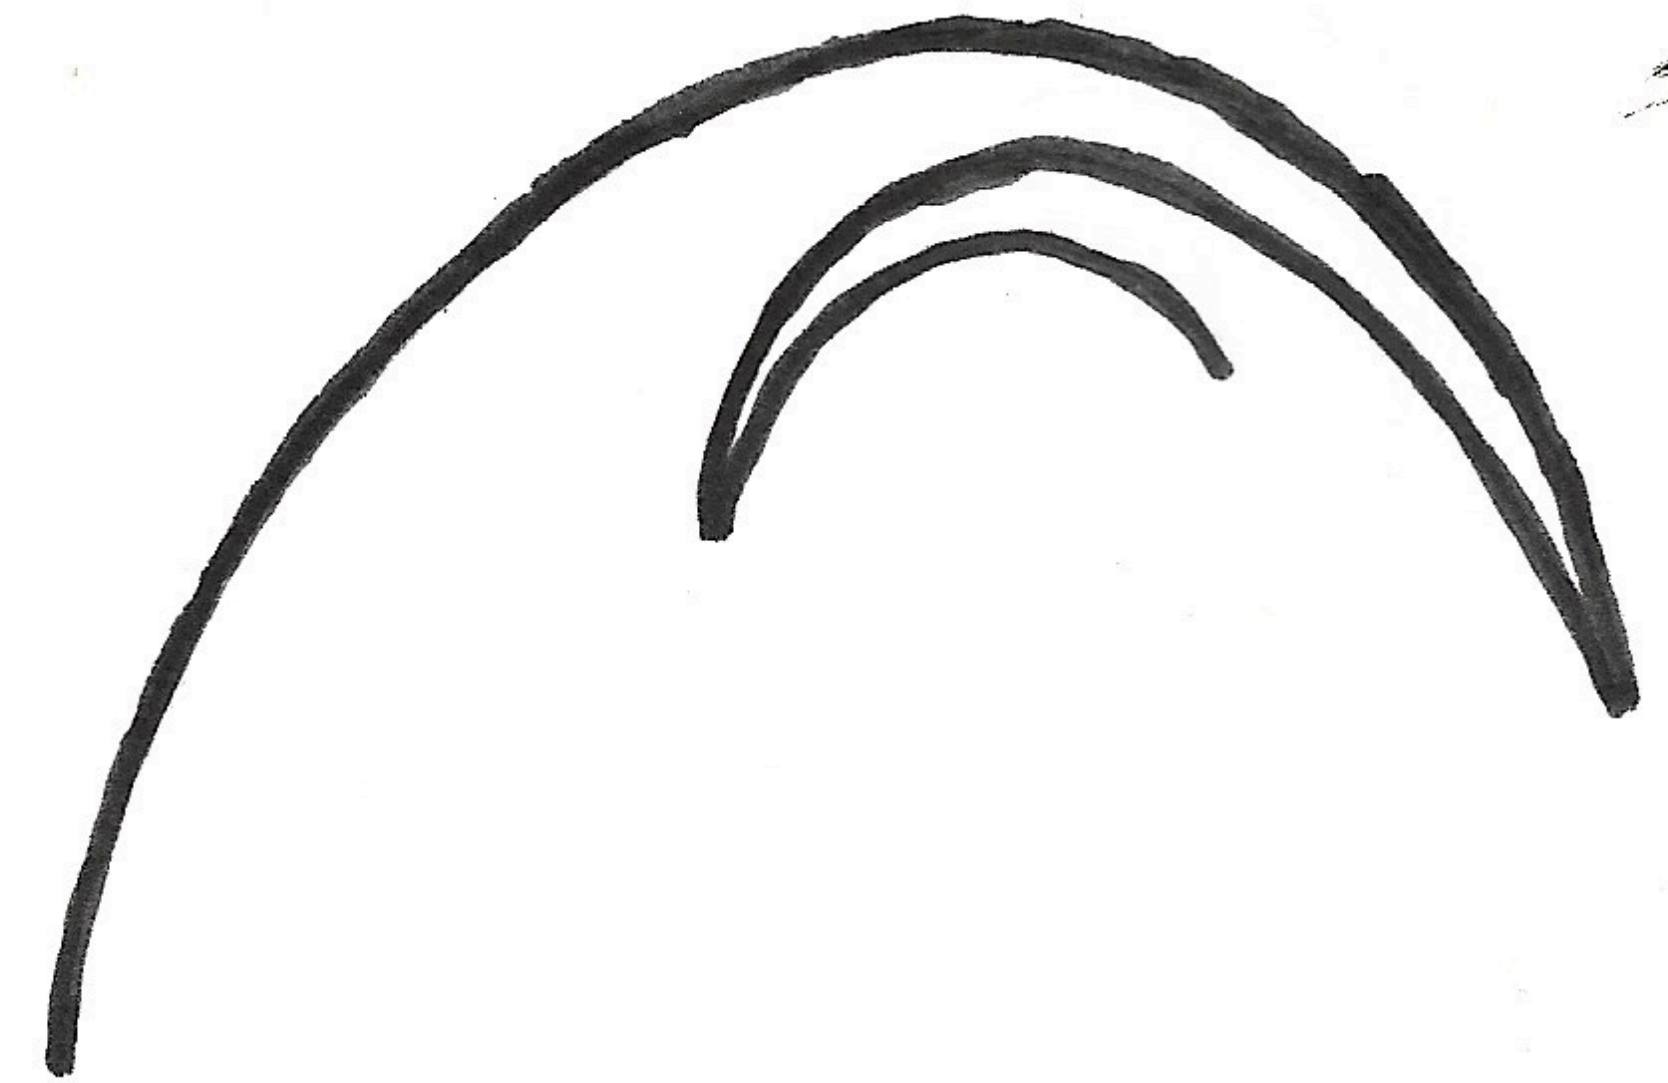

ARCHES

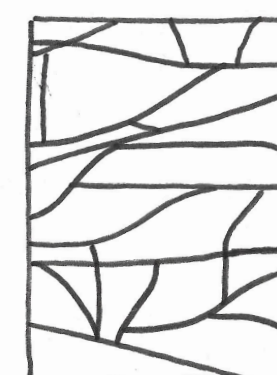


MELNITZ STAIRS

CONCEPT DIAGRAM



LD2

JAMES KANG

SPRING 2025

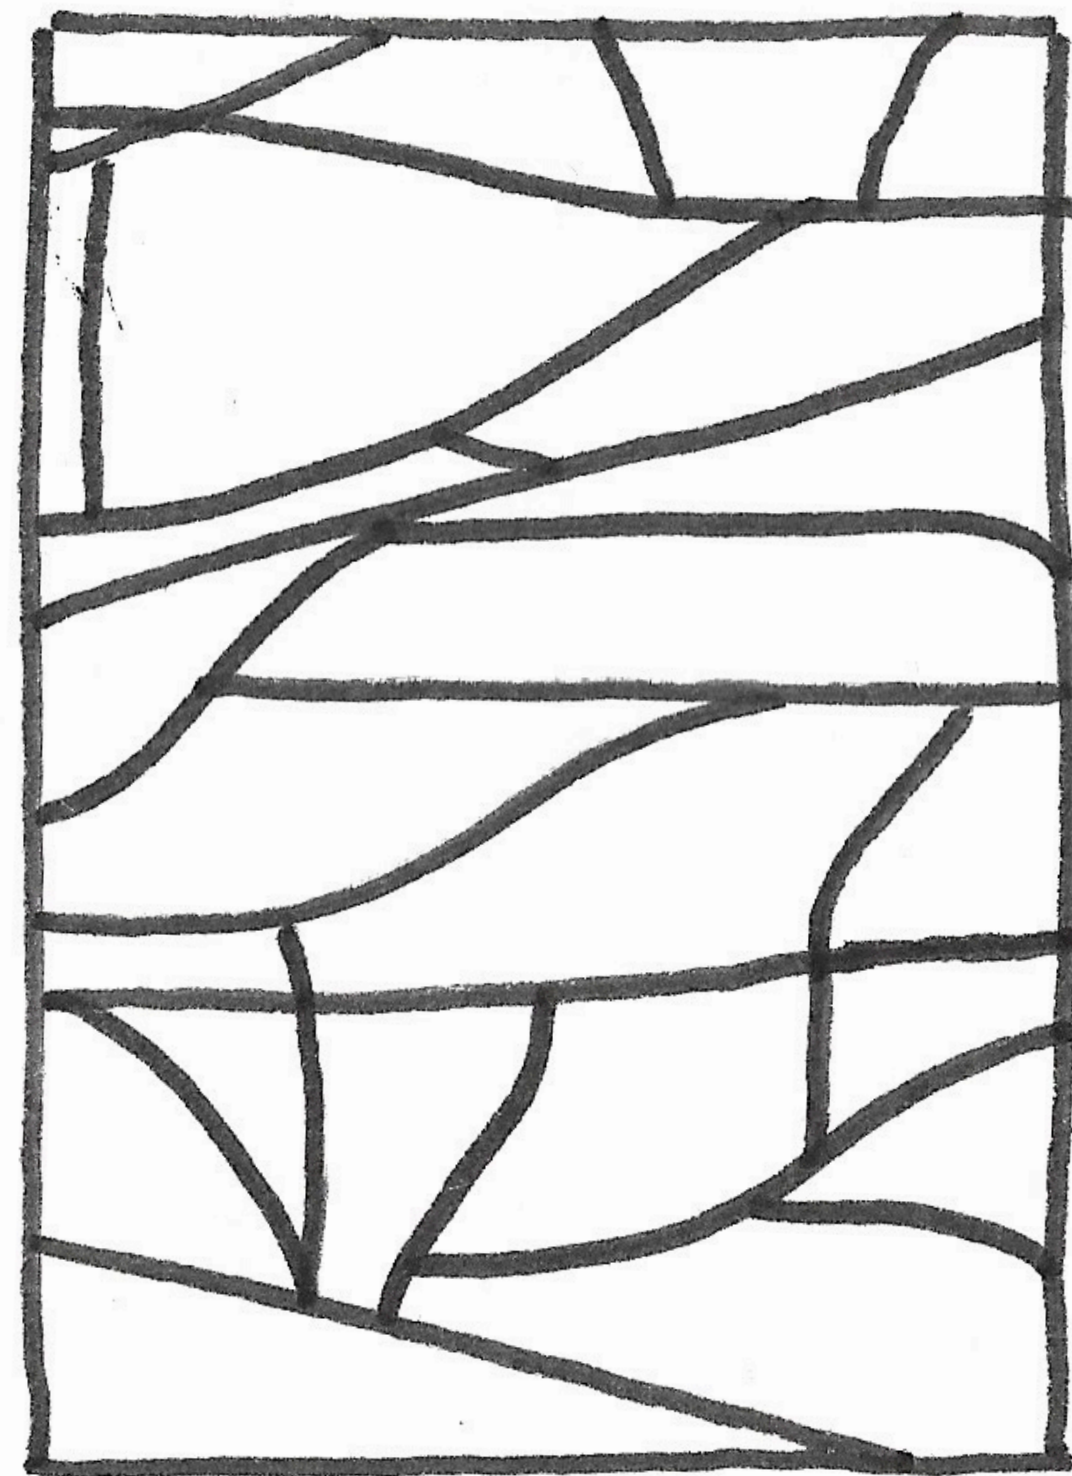

FINAL CONCEPT

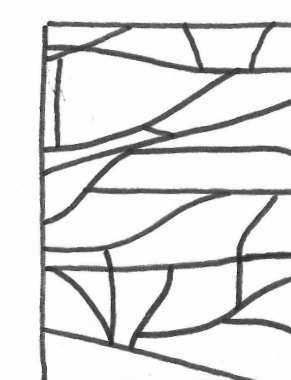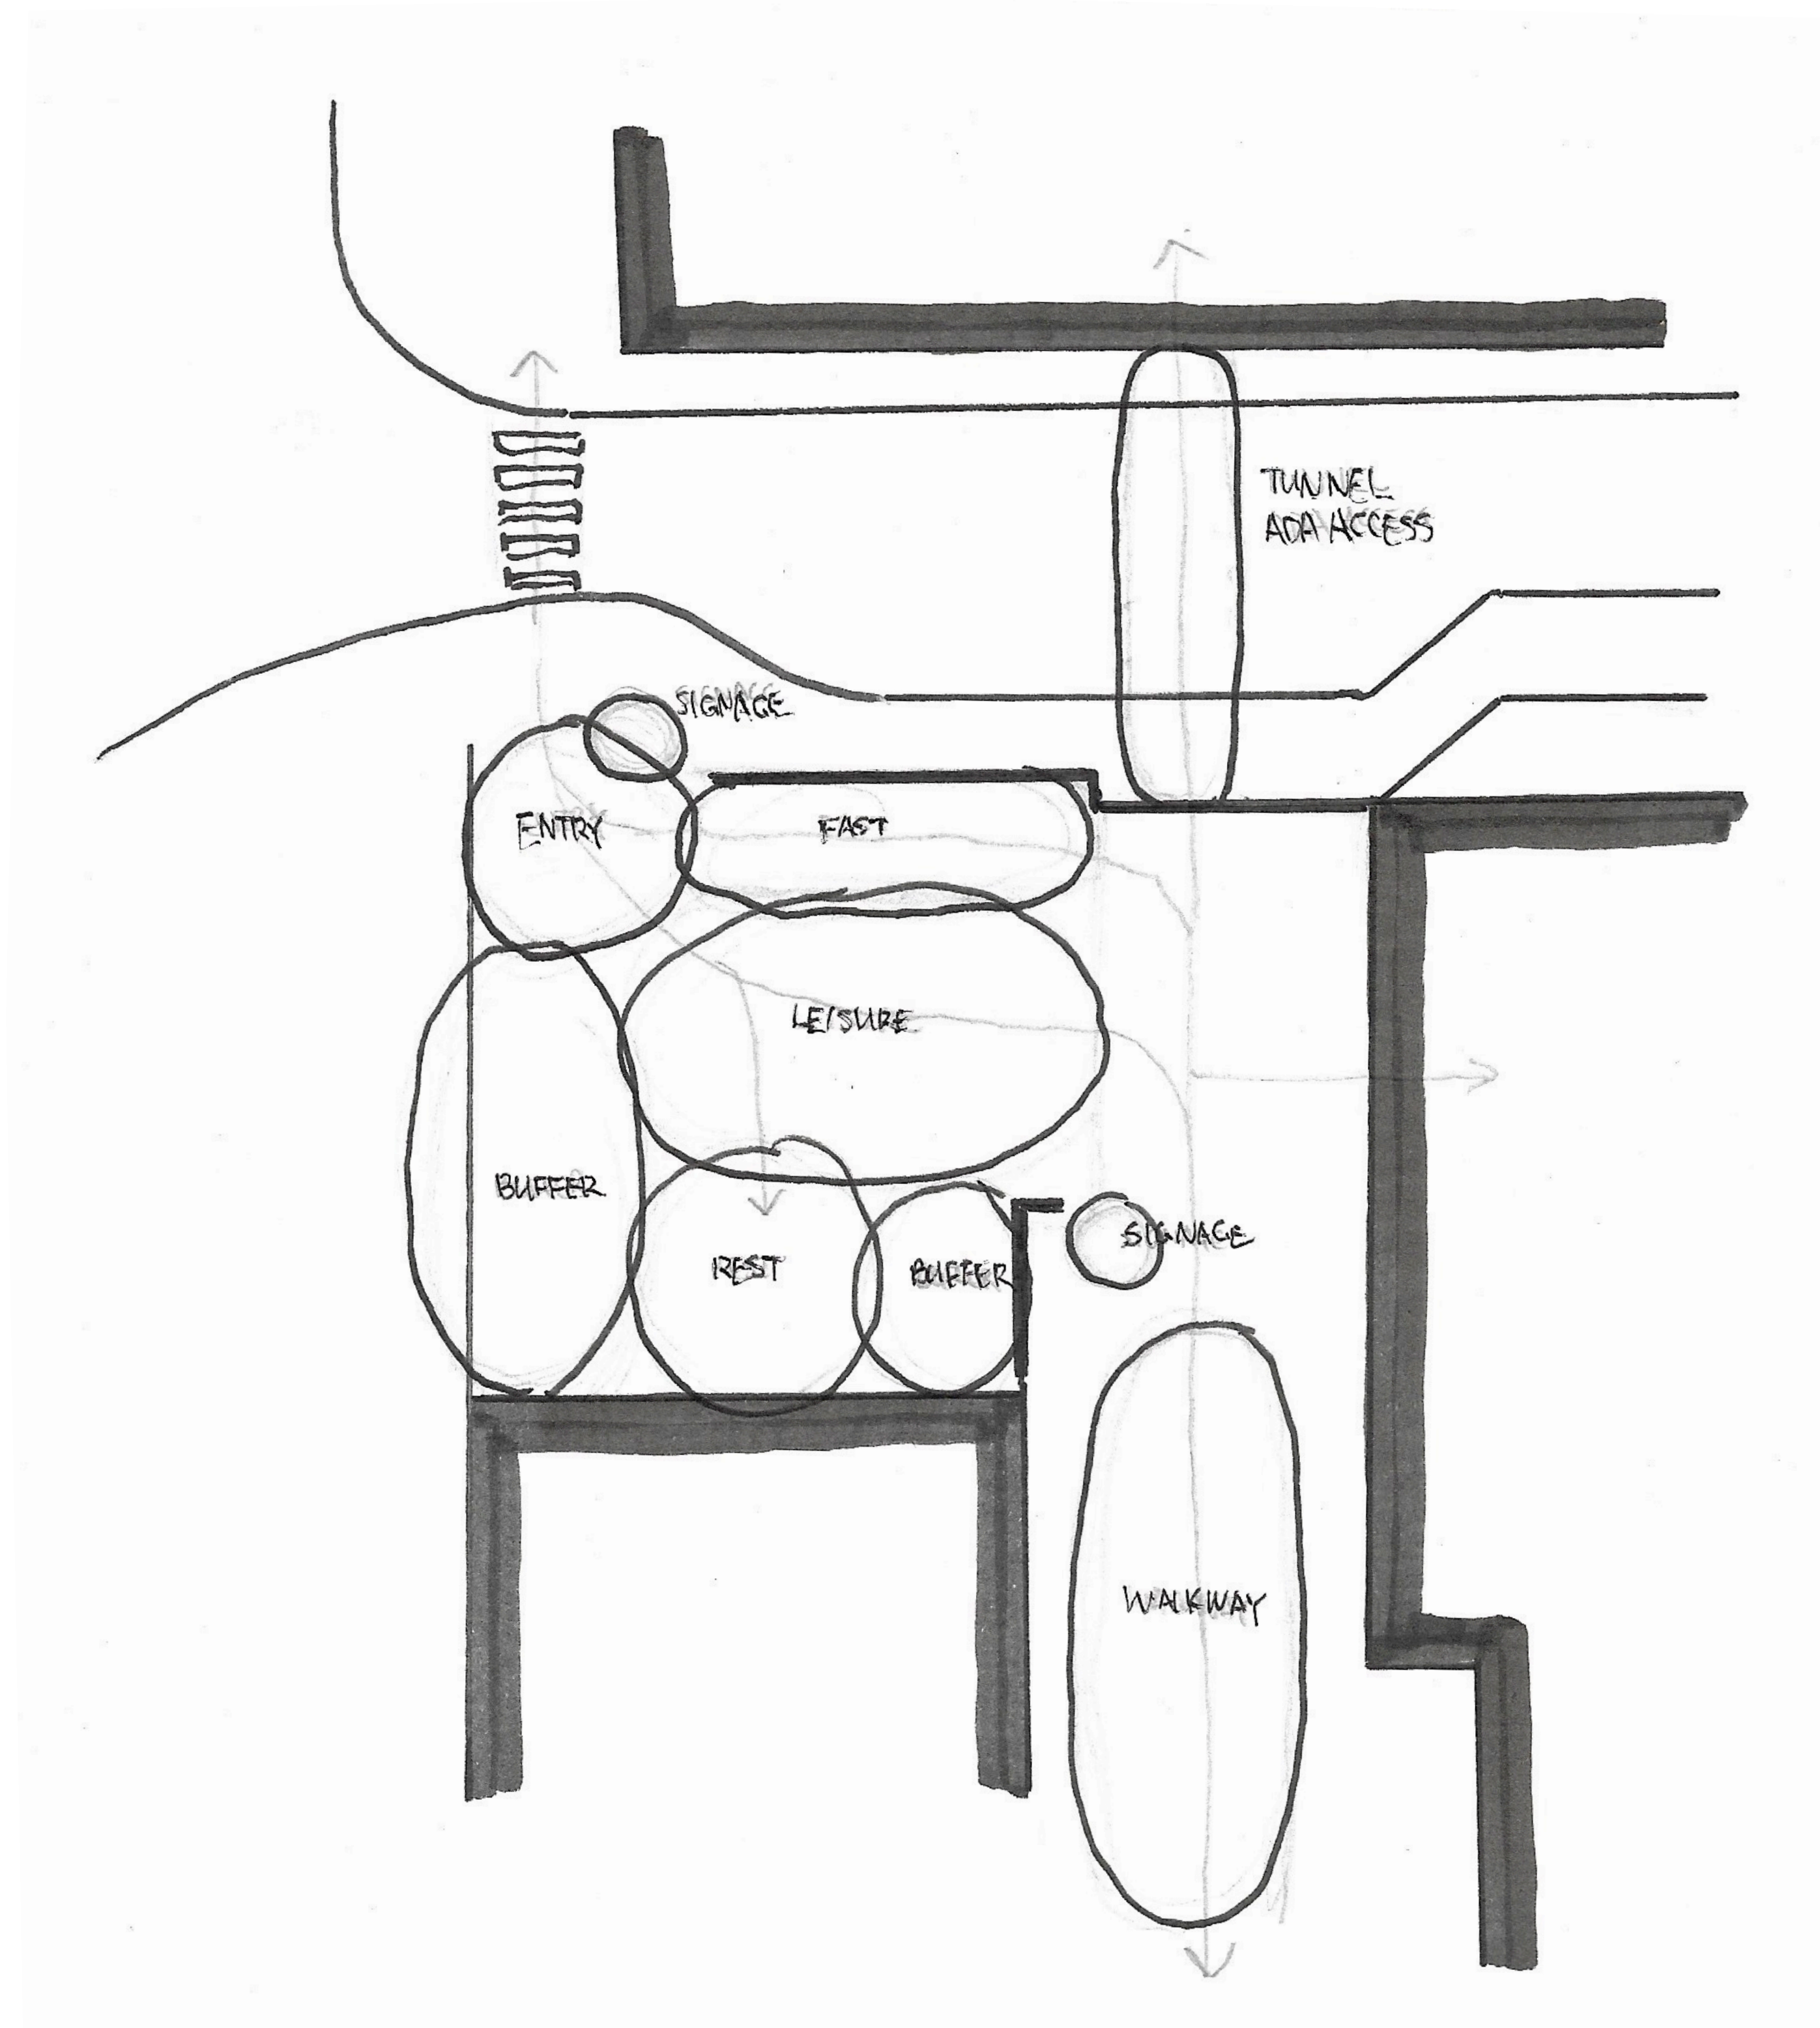

MELNITZ STAIRS

BUBBLE DIAGRAM
 LD2
 JAMES KANG
 SPRING 2025

PARKING STRUCTURE 3

YOUNG DR

TUNNEL

SIGNAGE

MELNITZ

SIGNAGE

ART WALL

SHADE STRUCTURE

BROAD


MELNITZ STAIRS





SITE PLAN


LD2


JAMES KANG

SPRING 2025

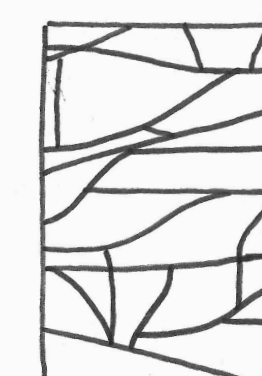


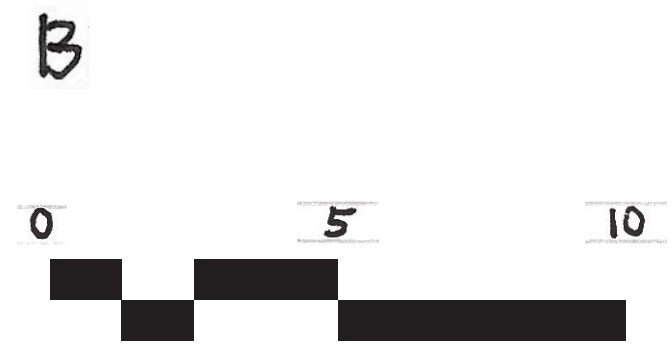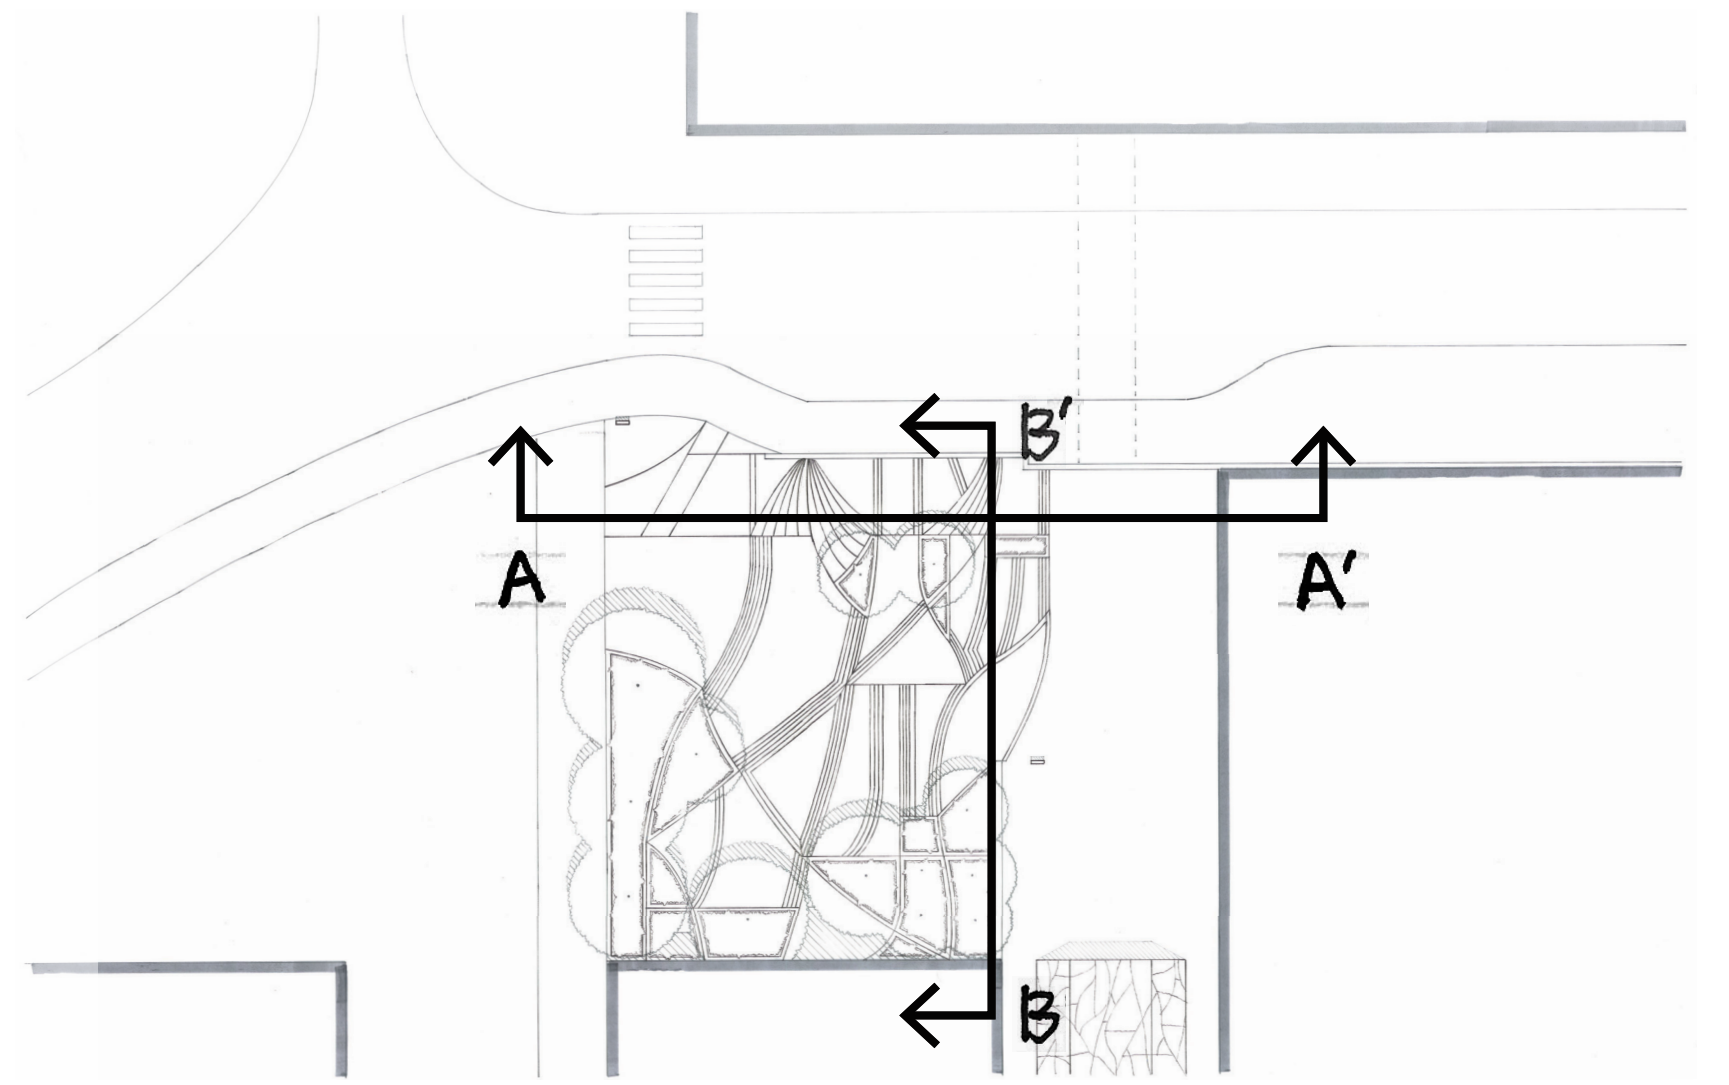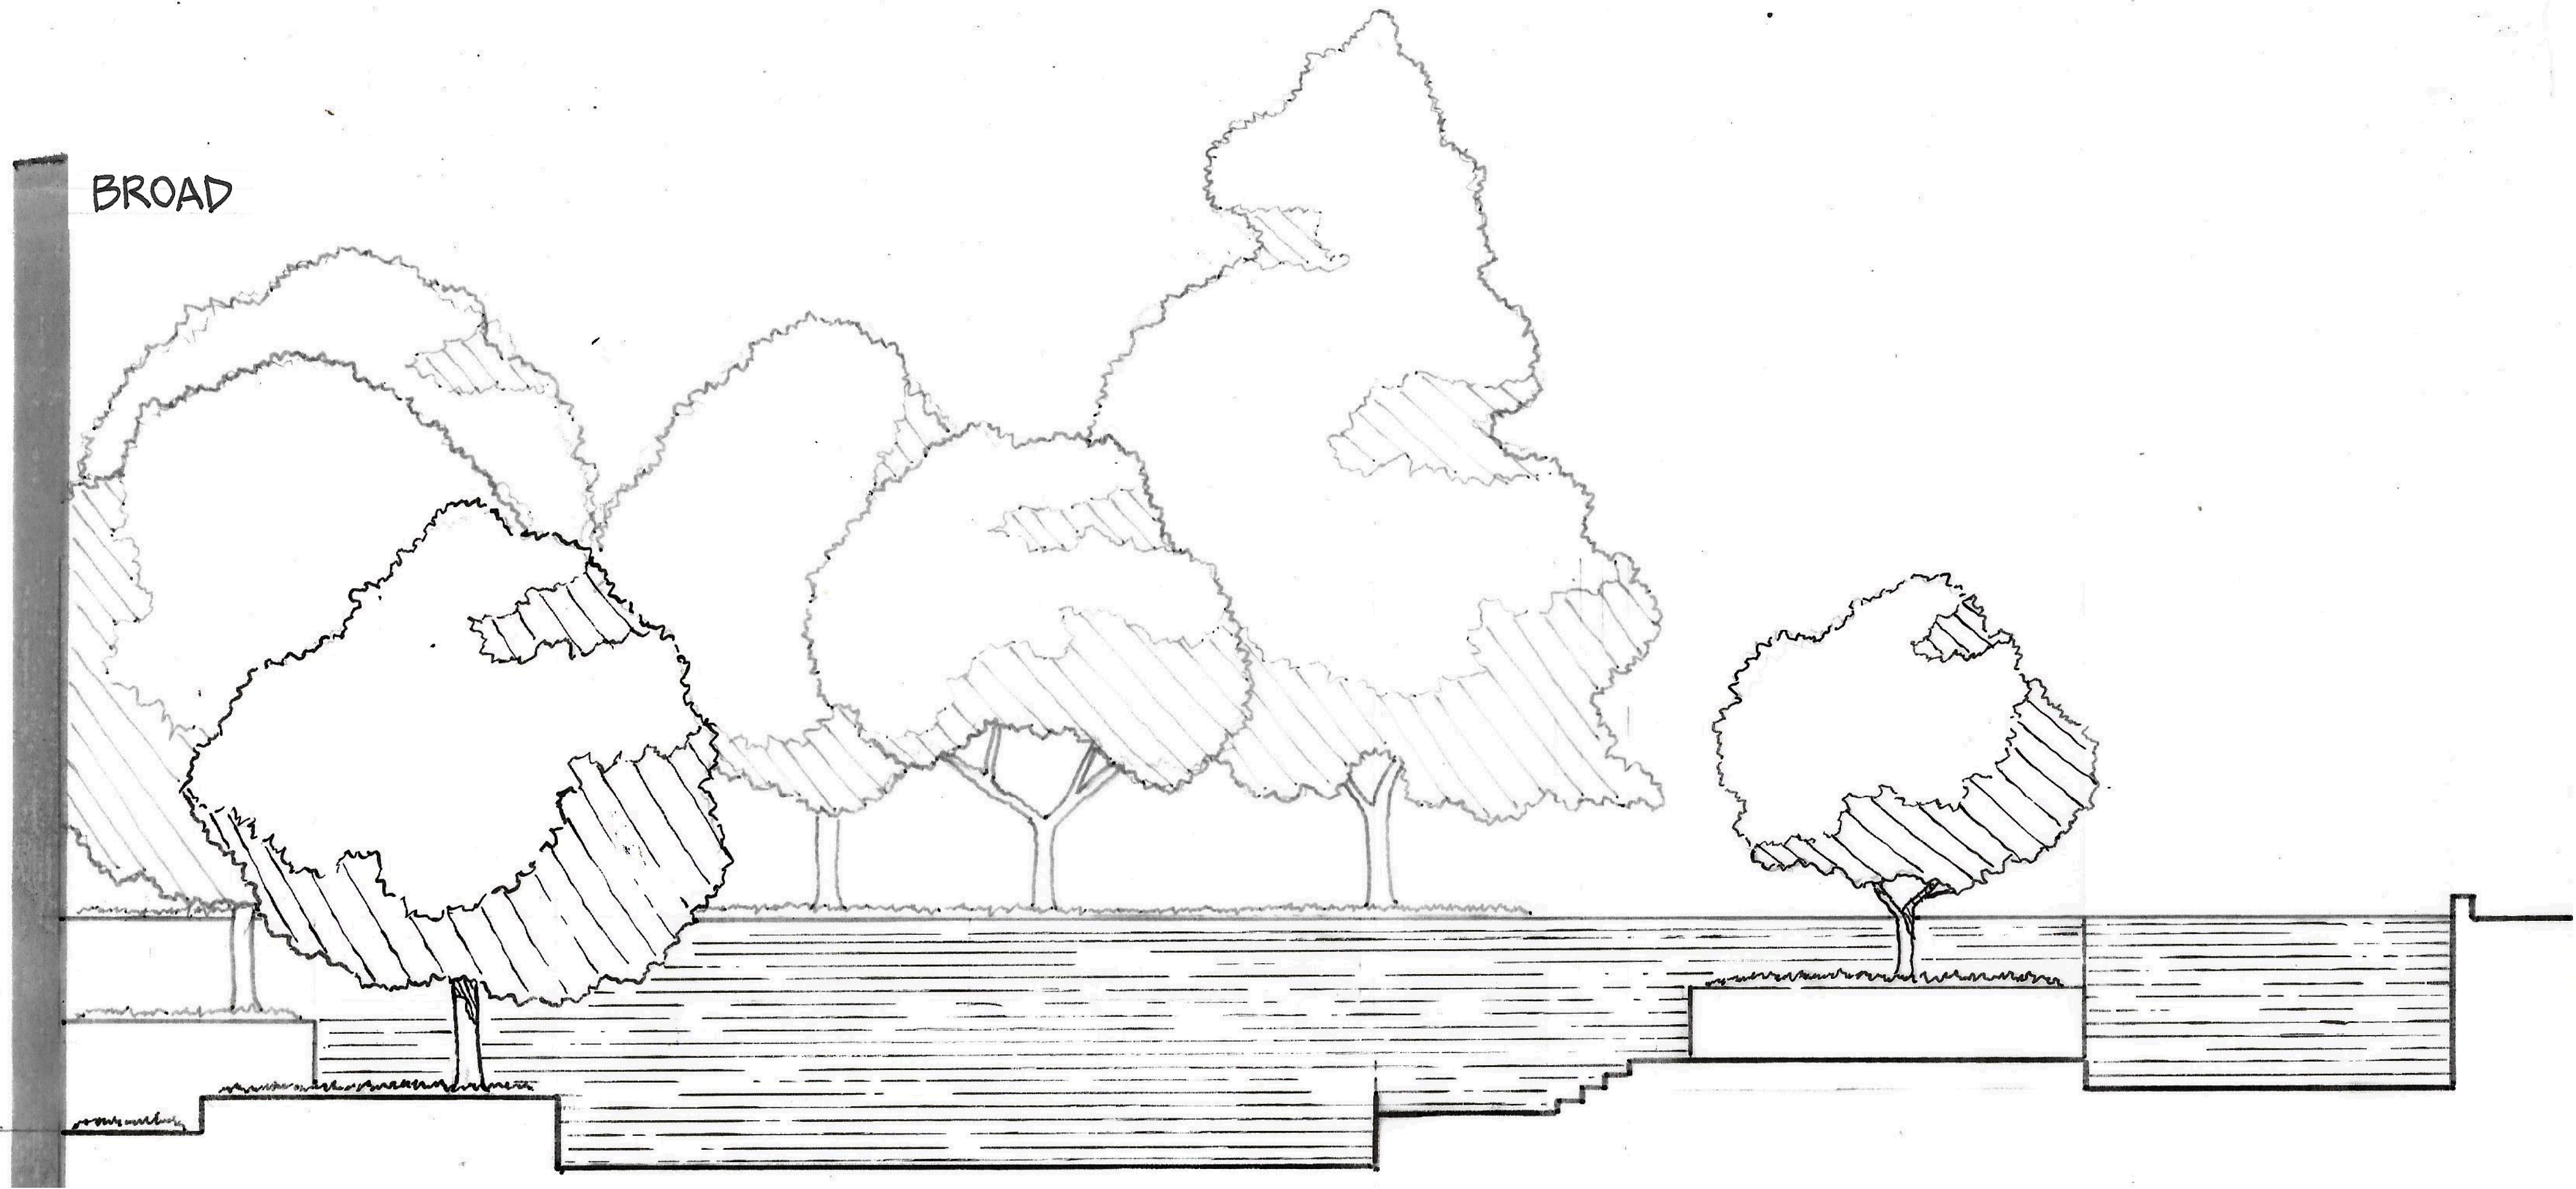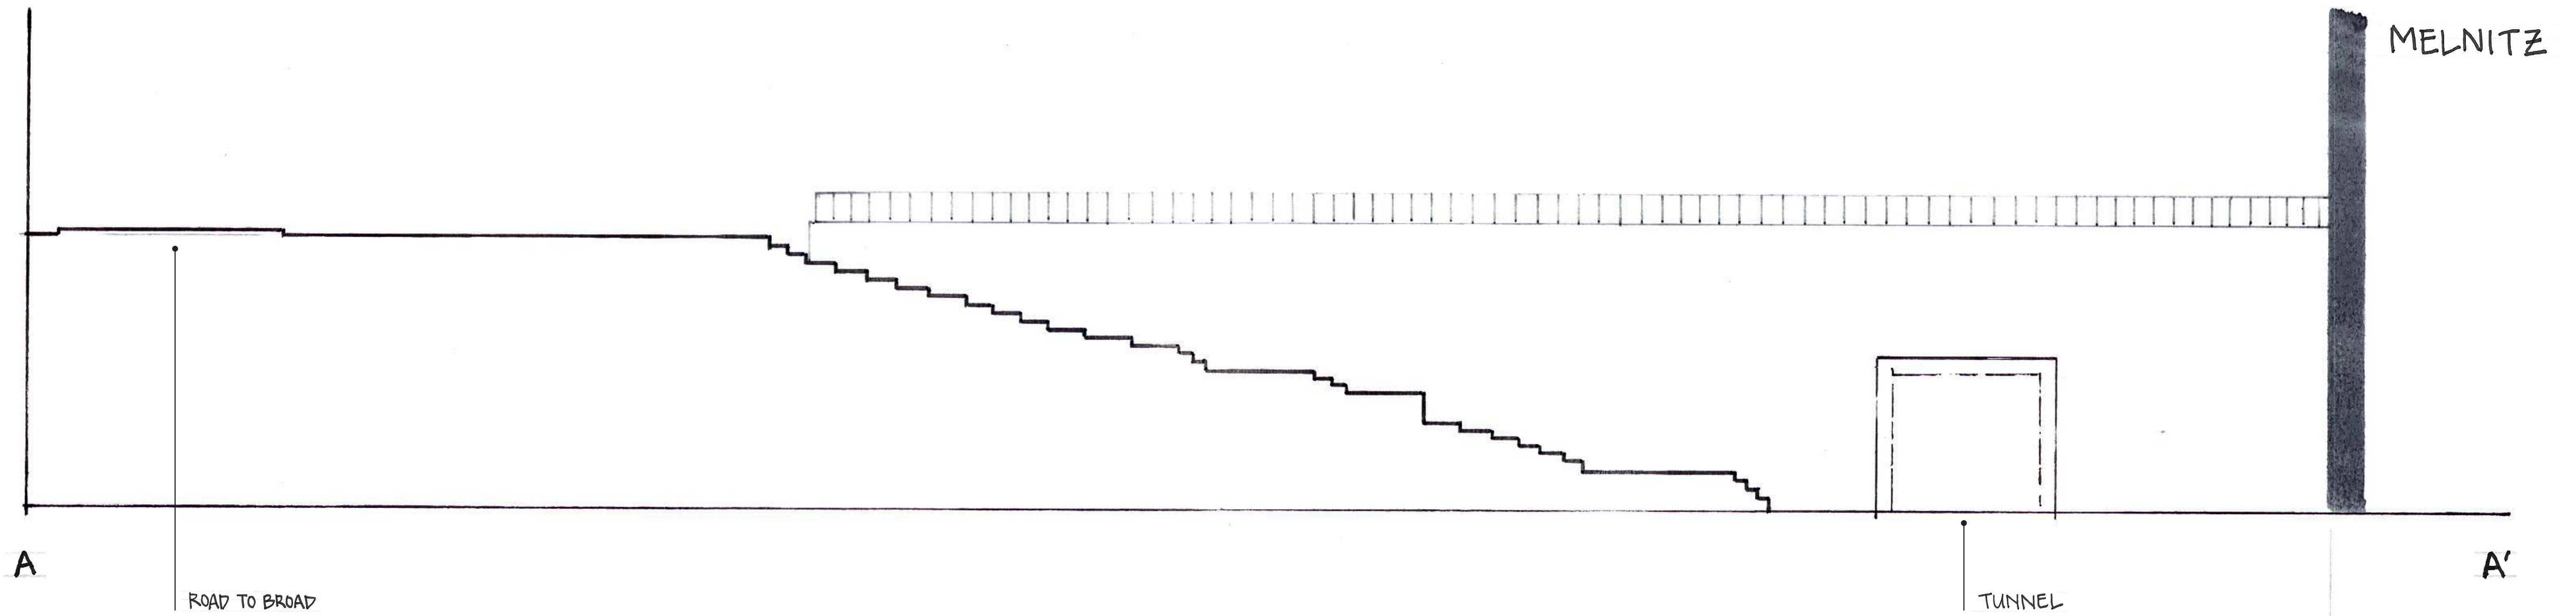

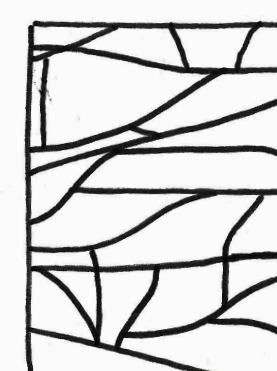

MELNITZ STAIRS
 SECTION ELEVATION
 LD2
 JAMES KANG
 SPRING 2025

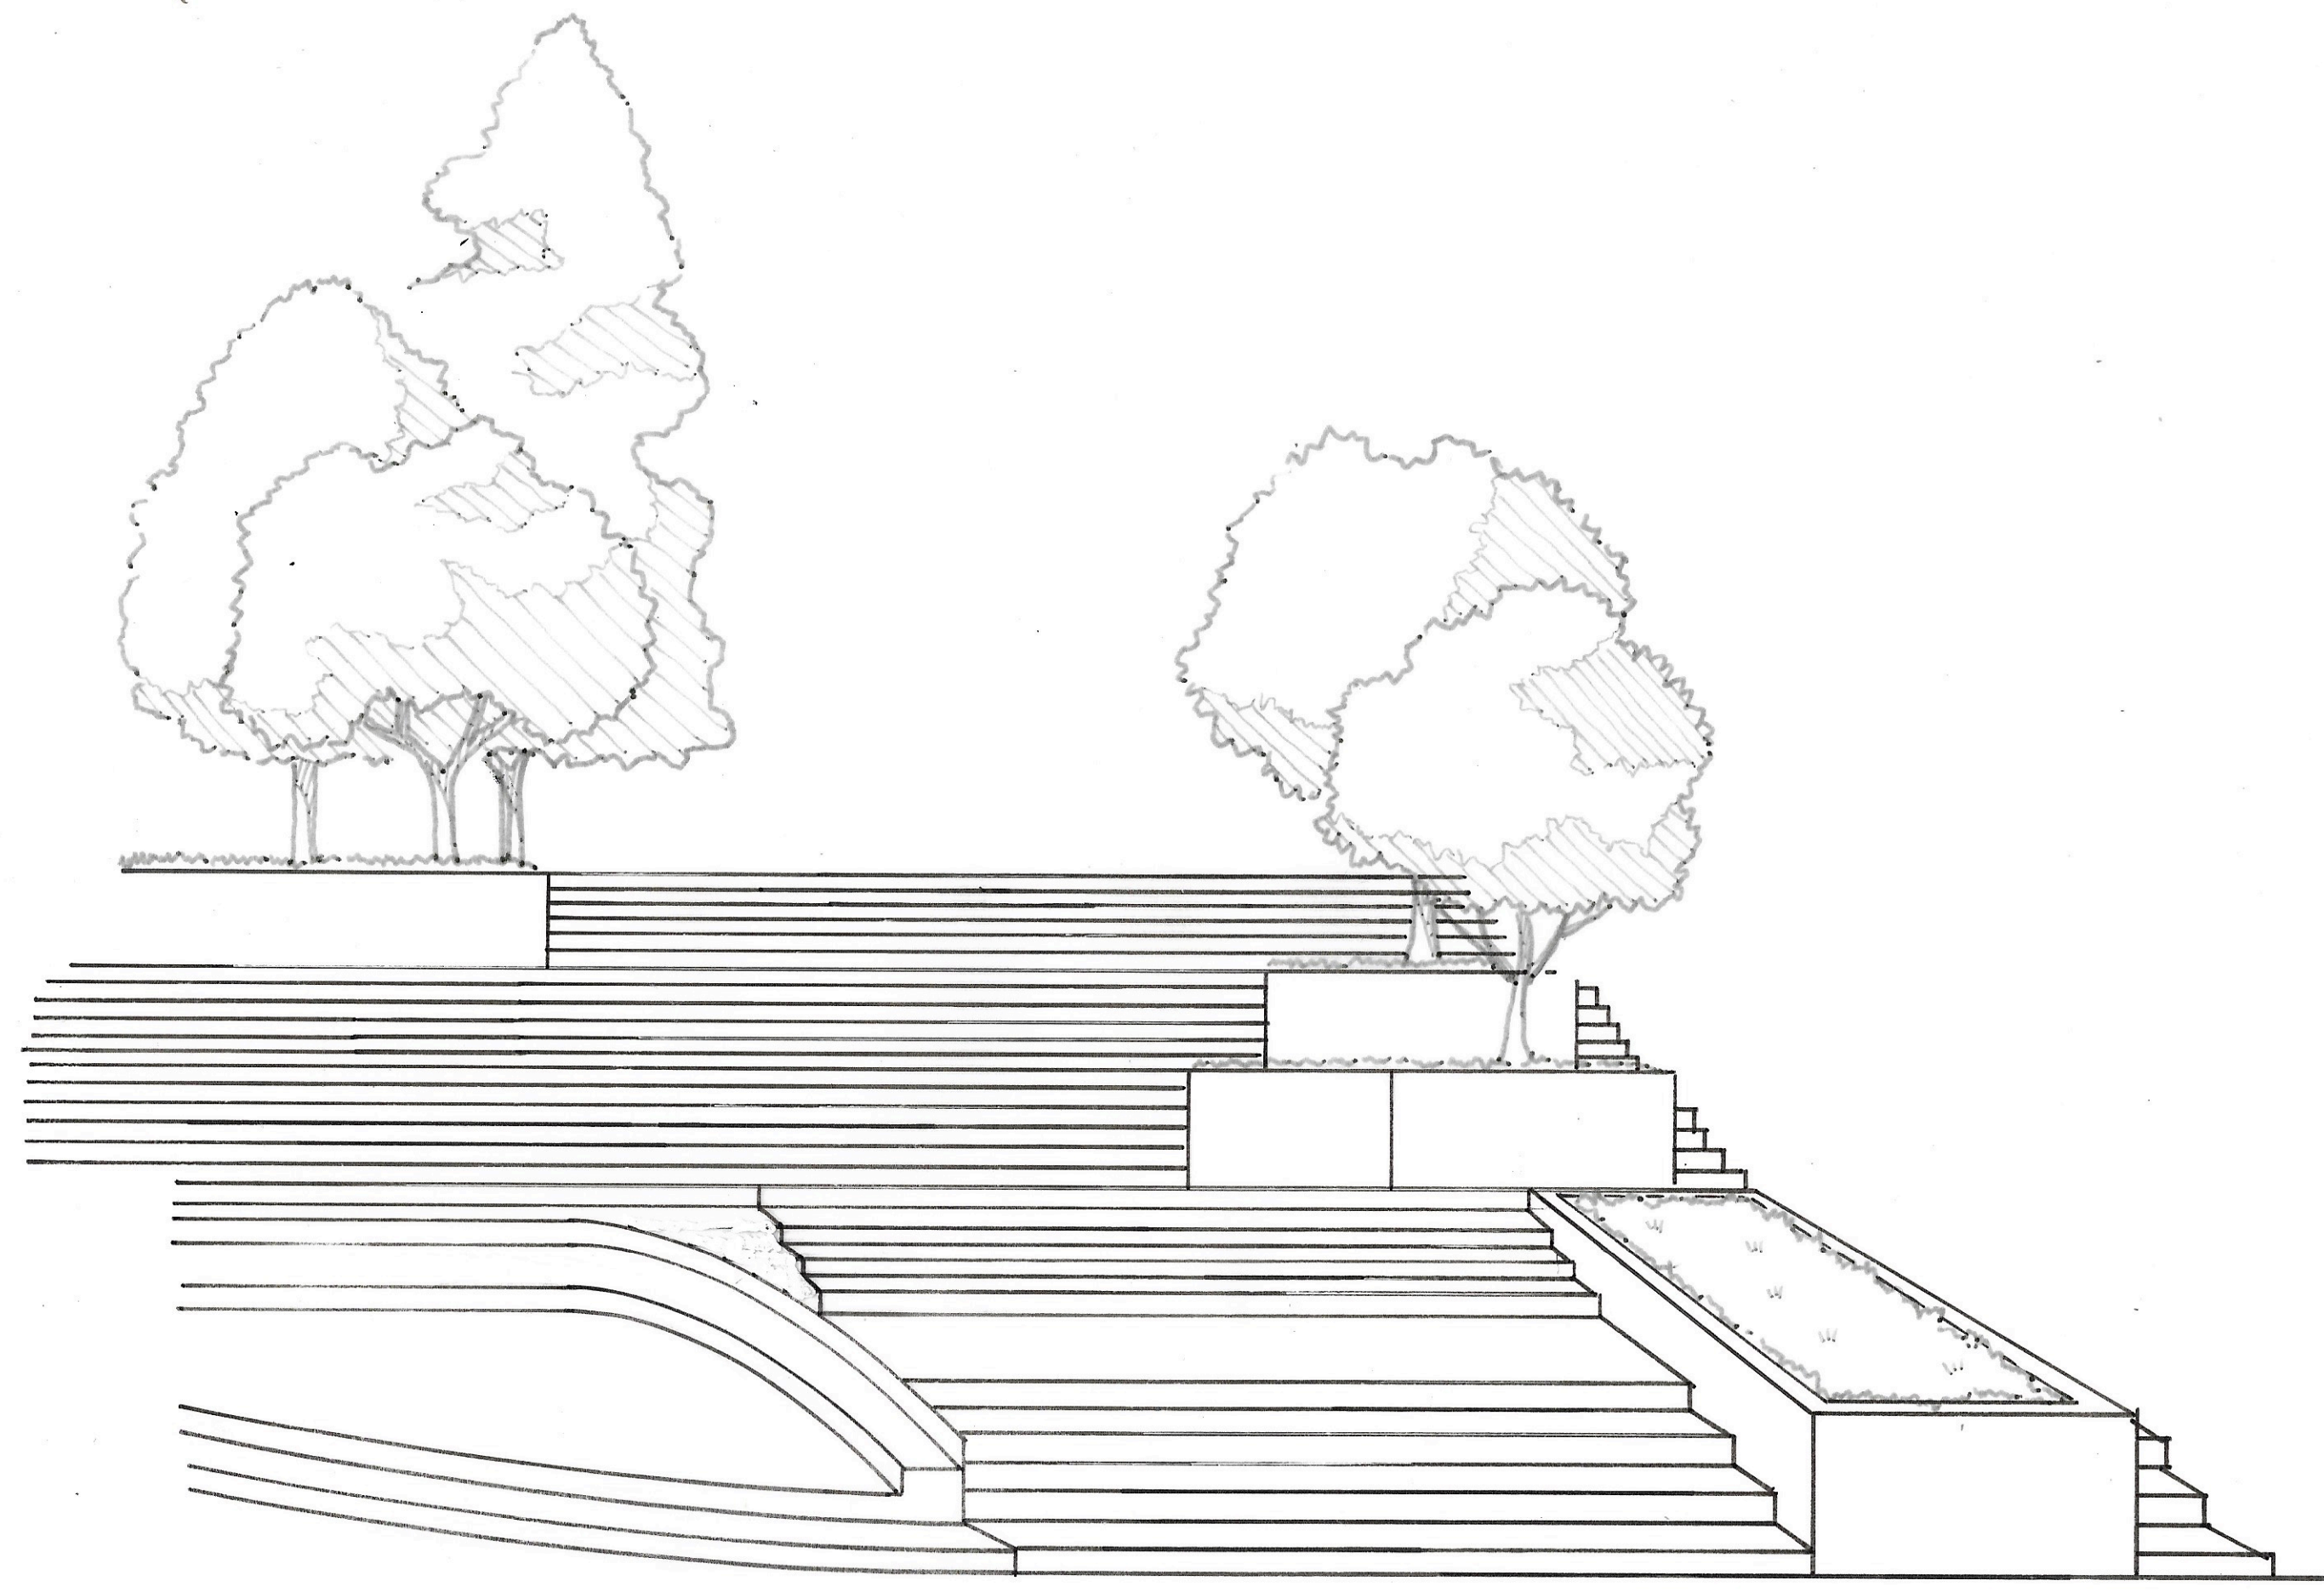


PERSPECTIVE 1

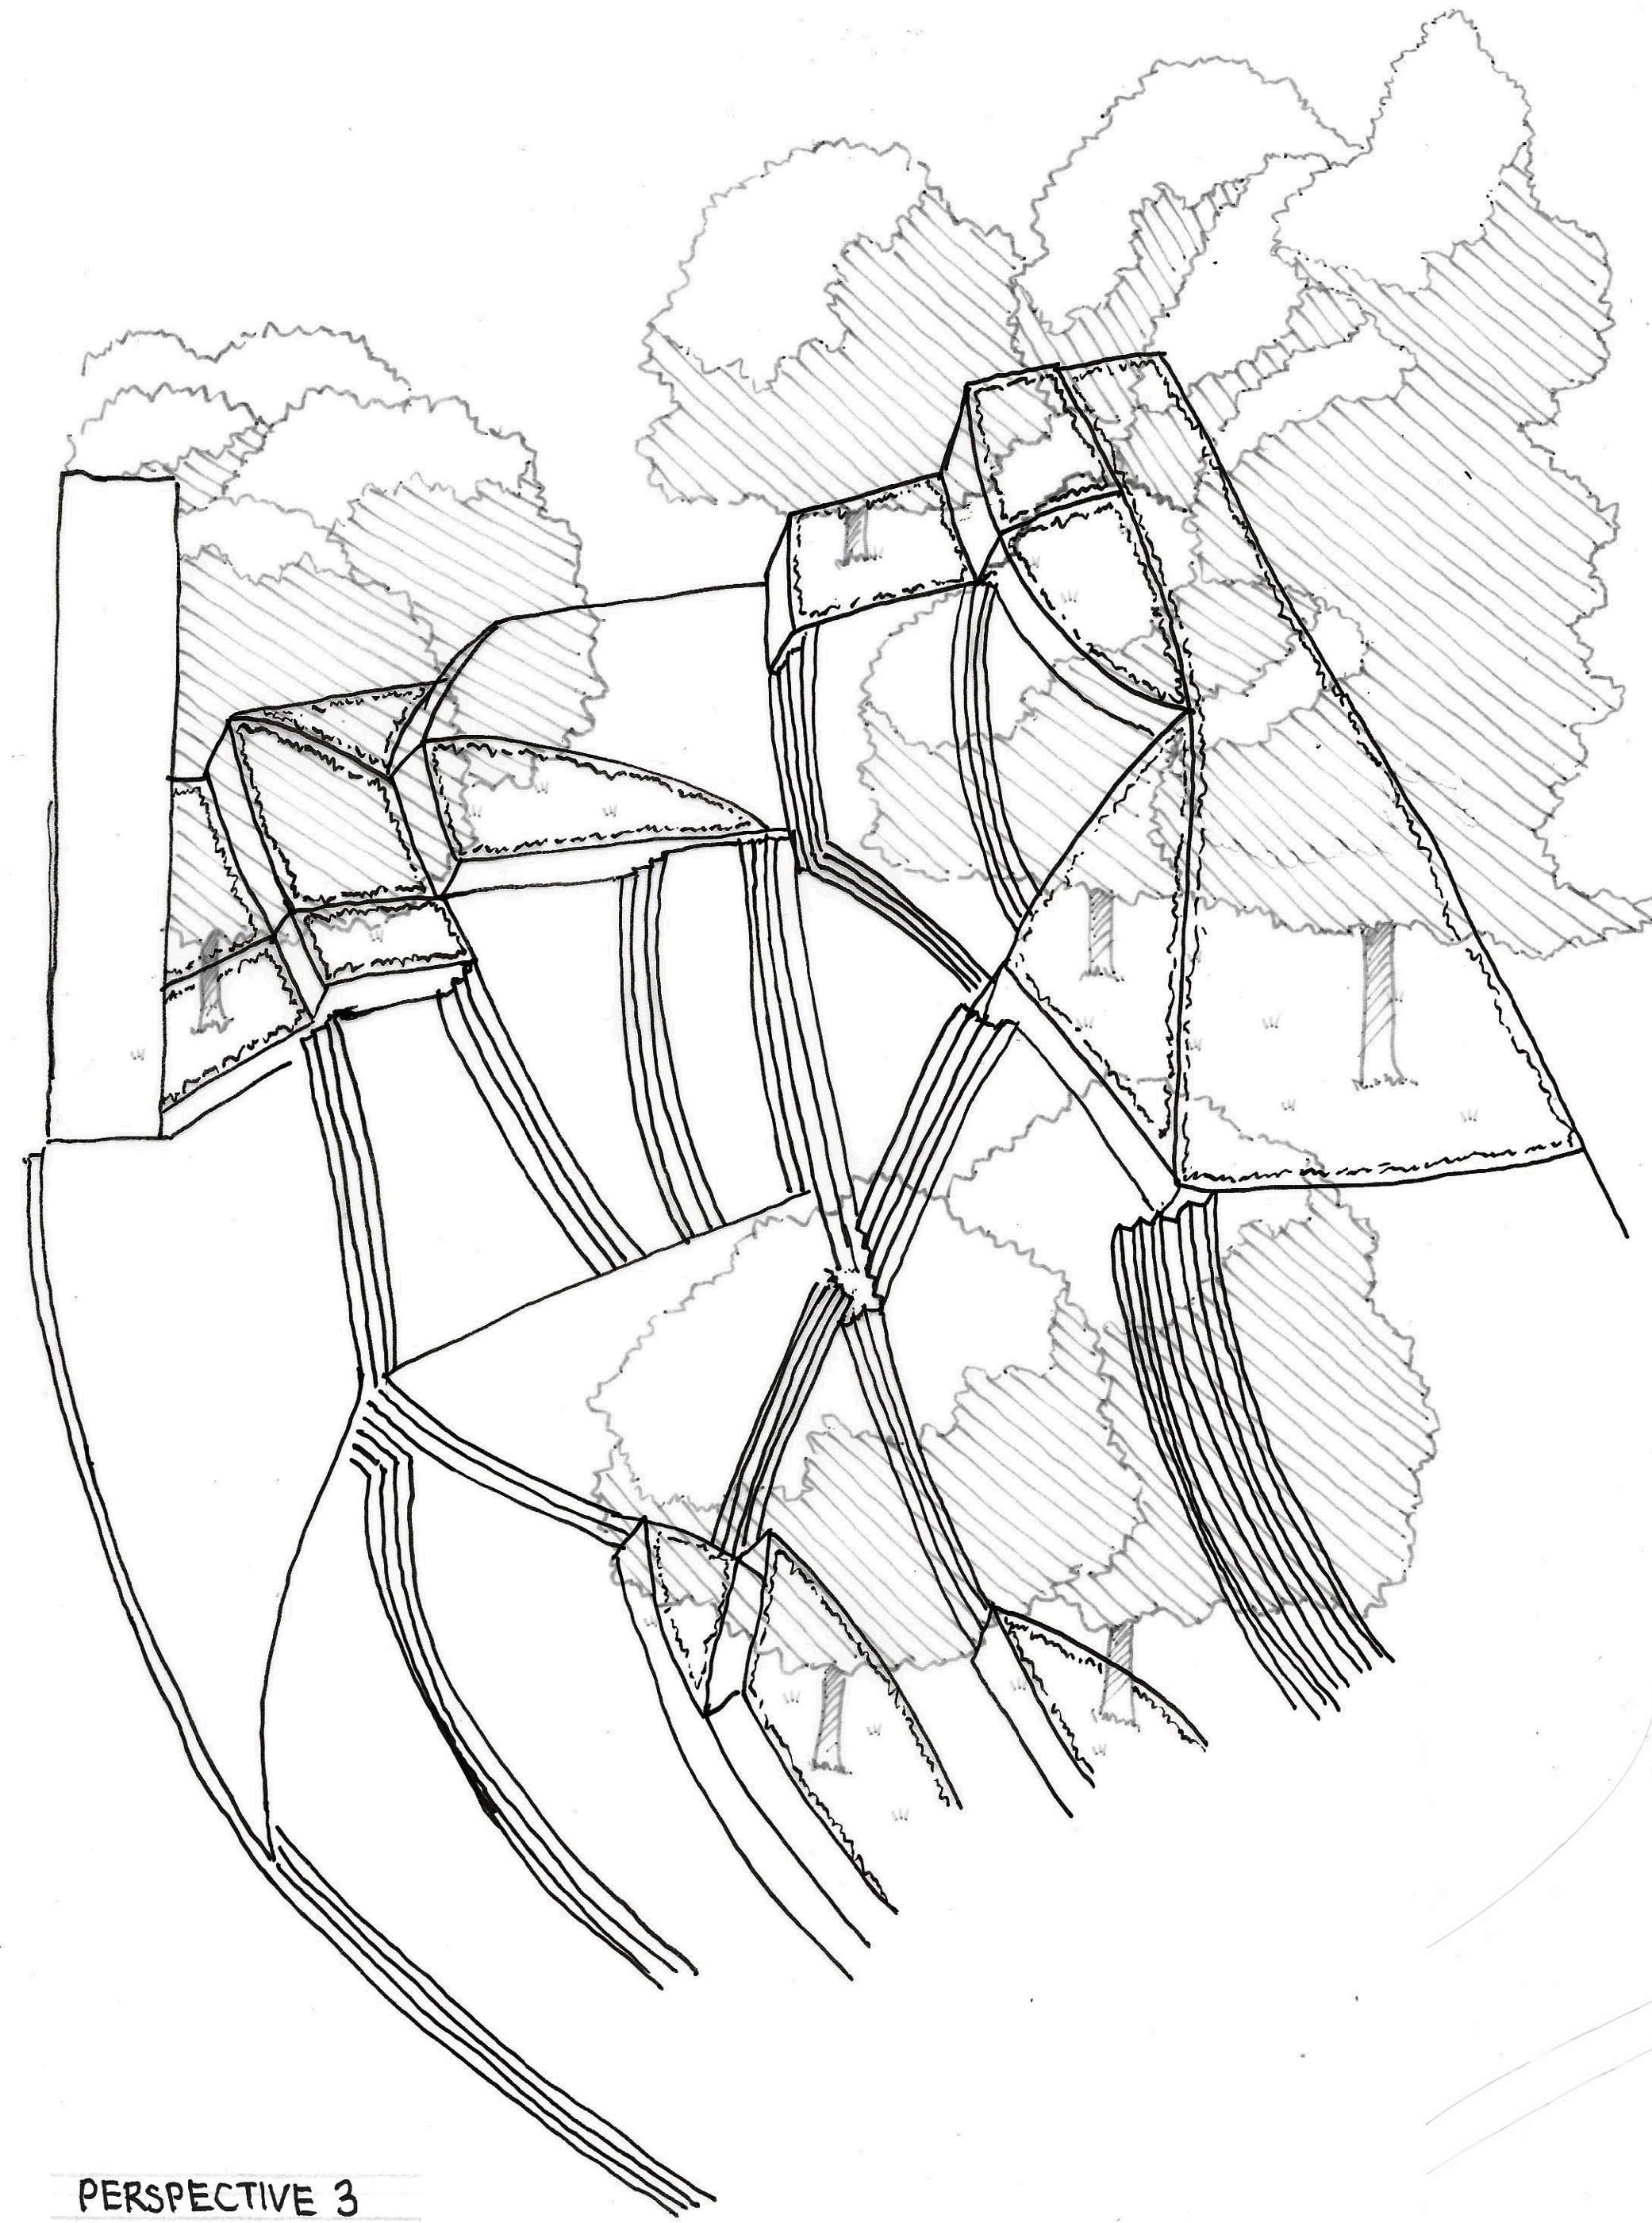


PERSPECTIVE 3

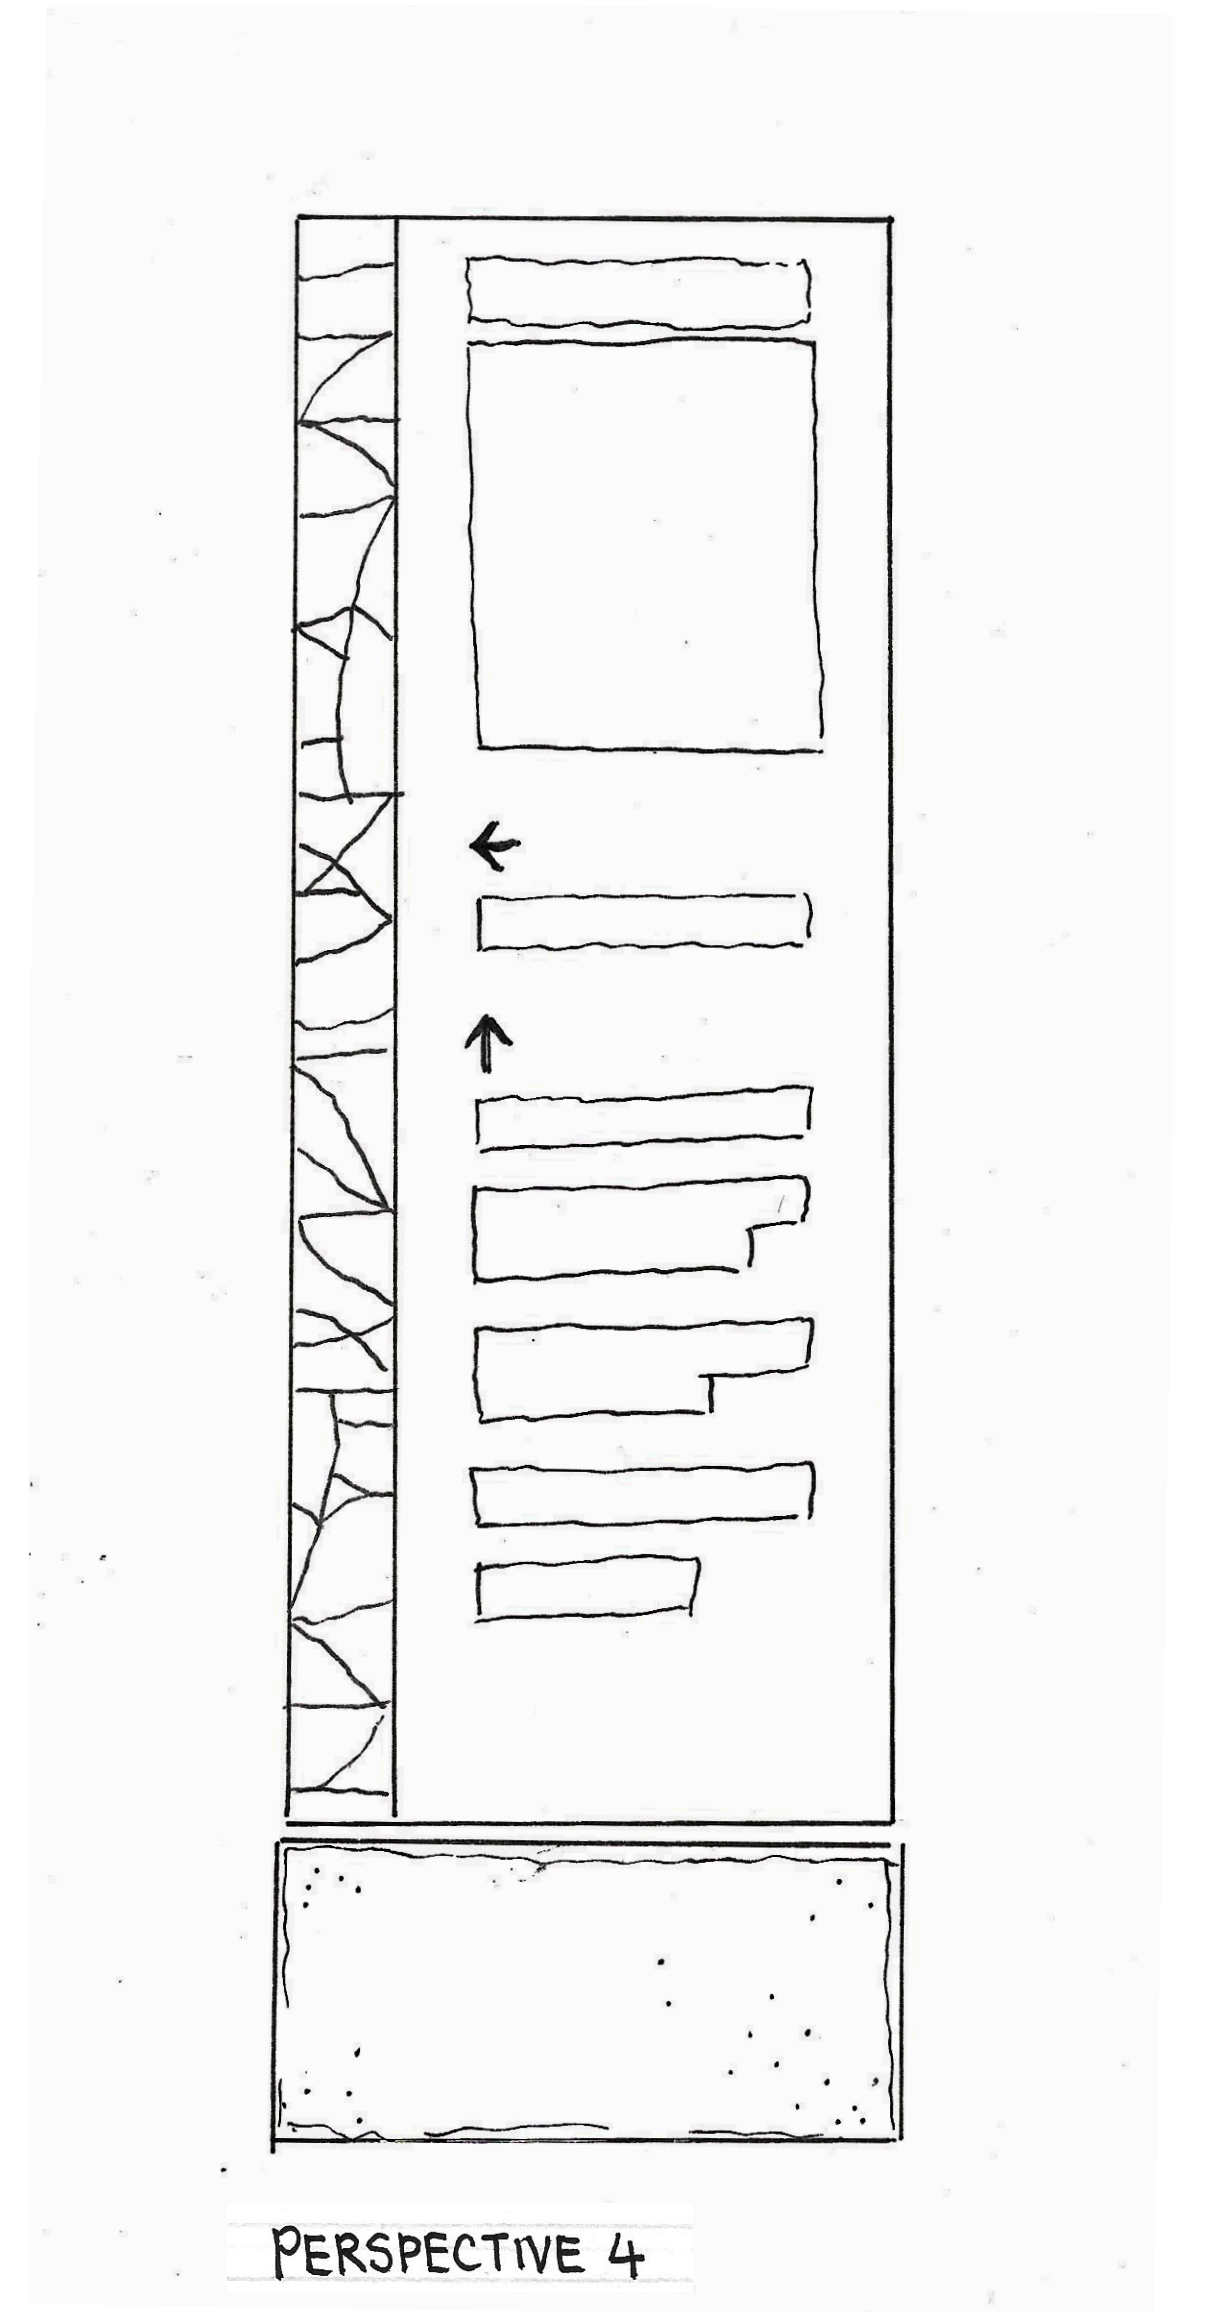

PERSPECTIVE 4

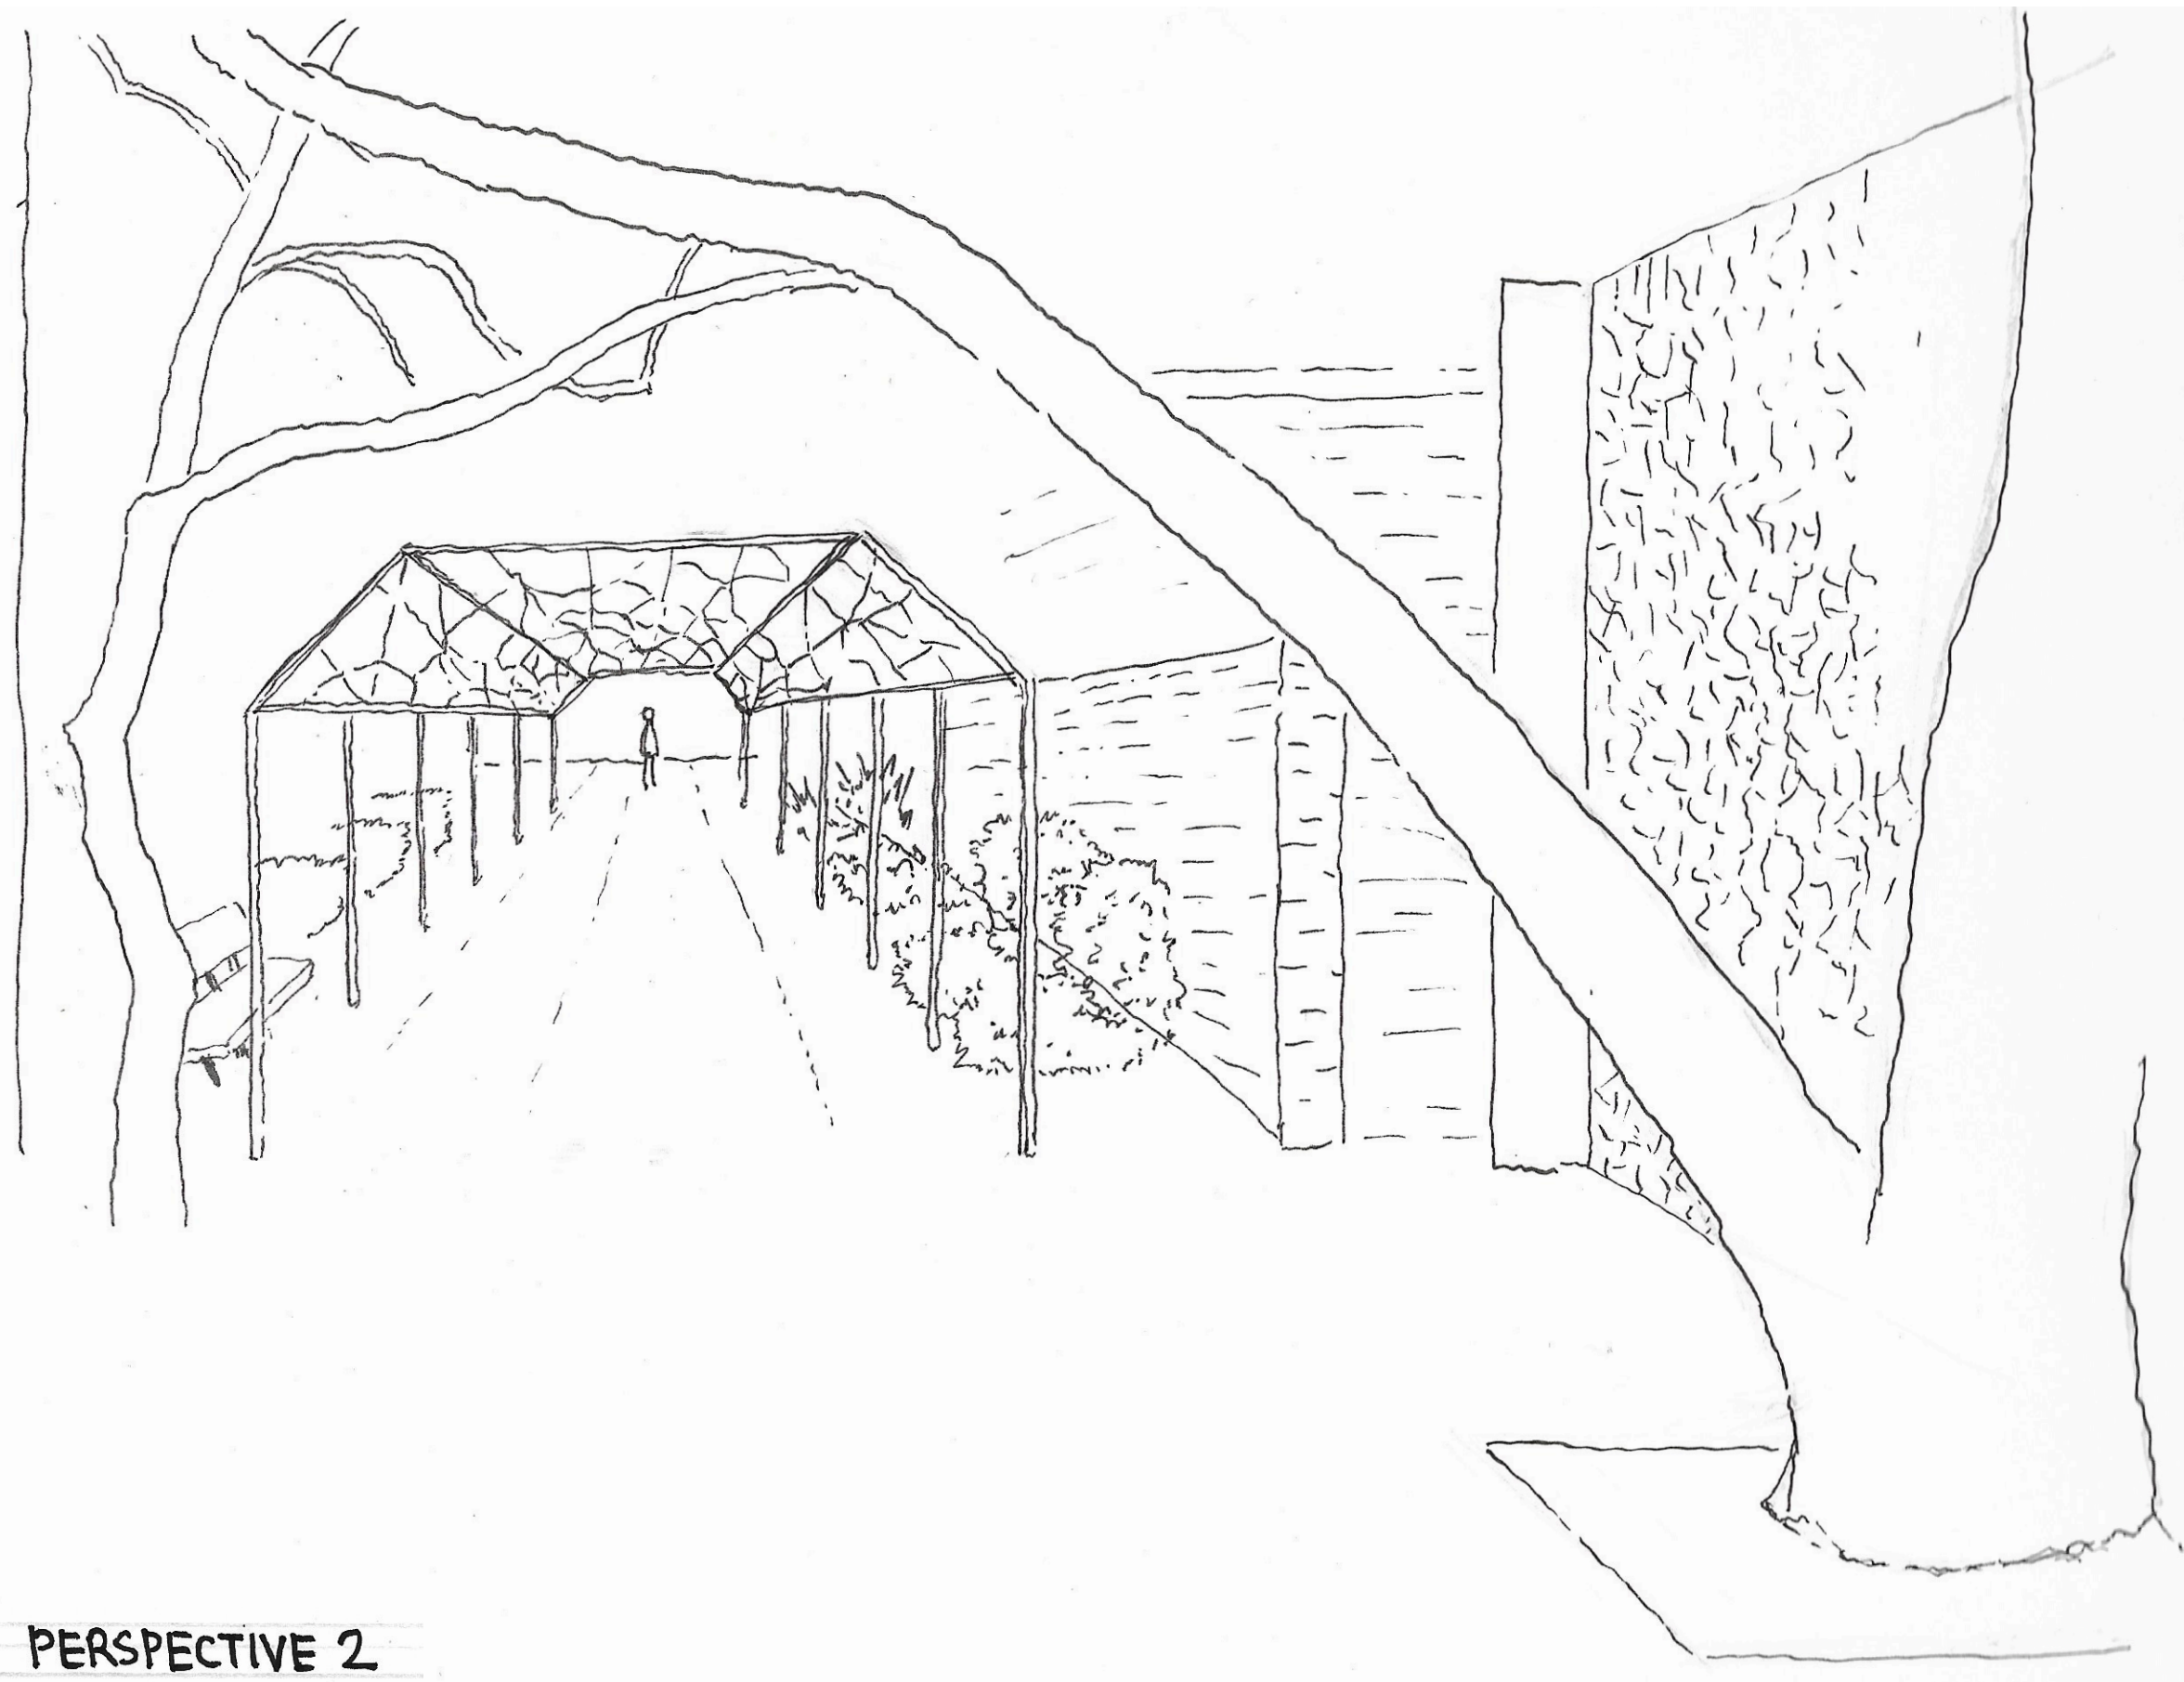

PERSPECTIVE 2

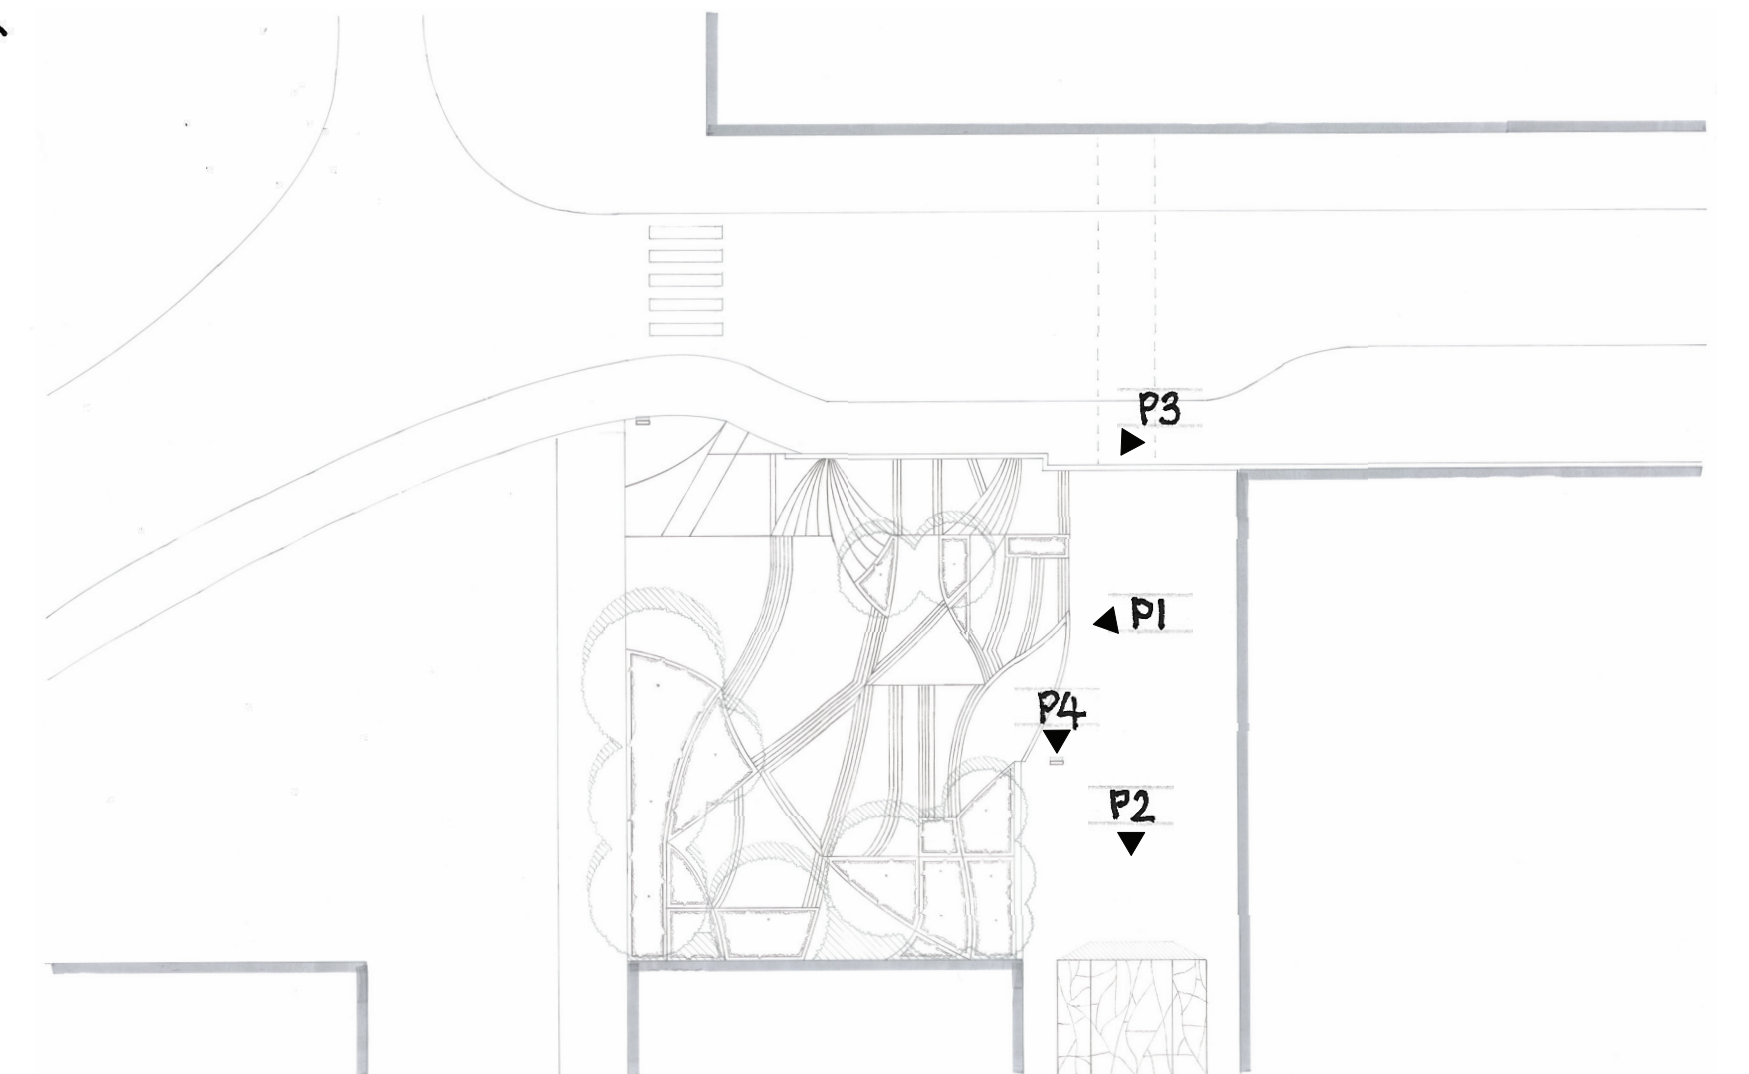

MELNITZ STAIRS
 SKETCHES
 LD2
 JAMES KANG
 SPRING 2025