




LAYOUT PLAN 4S

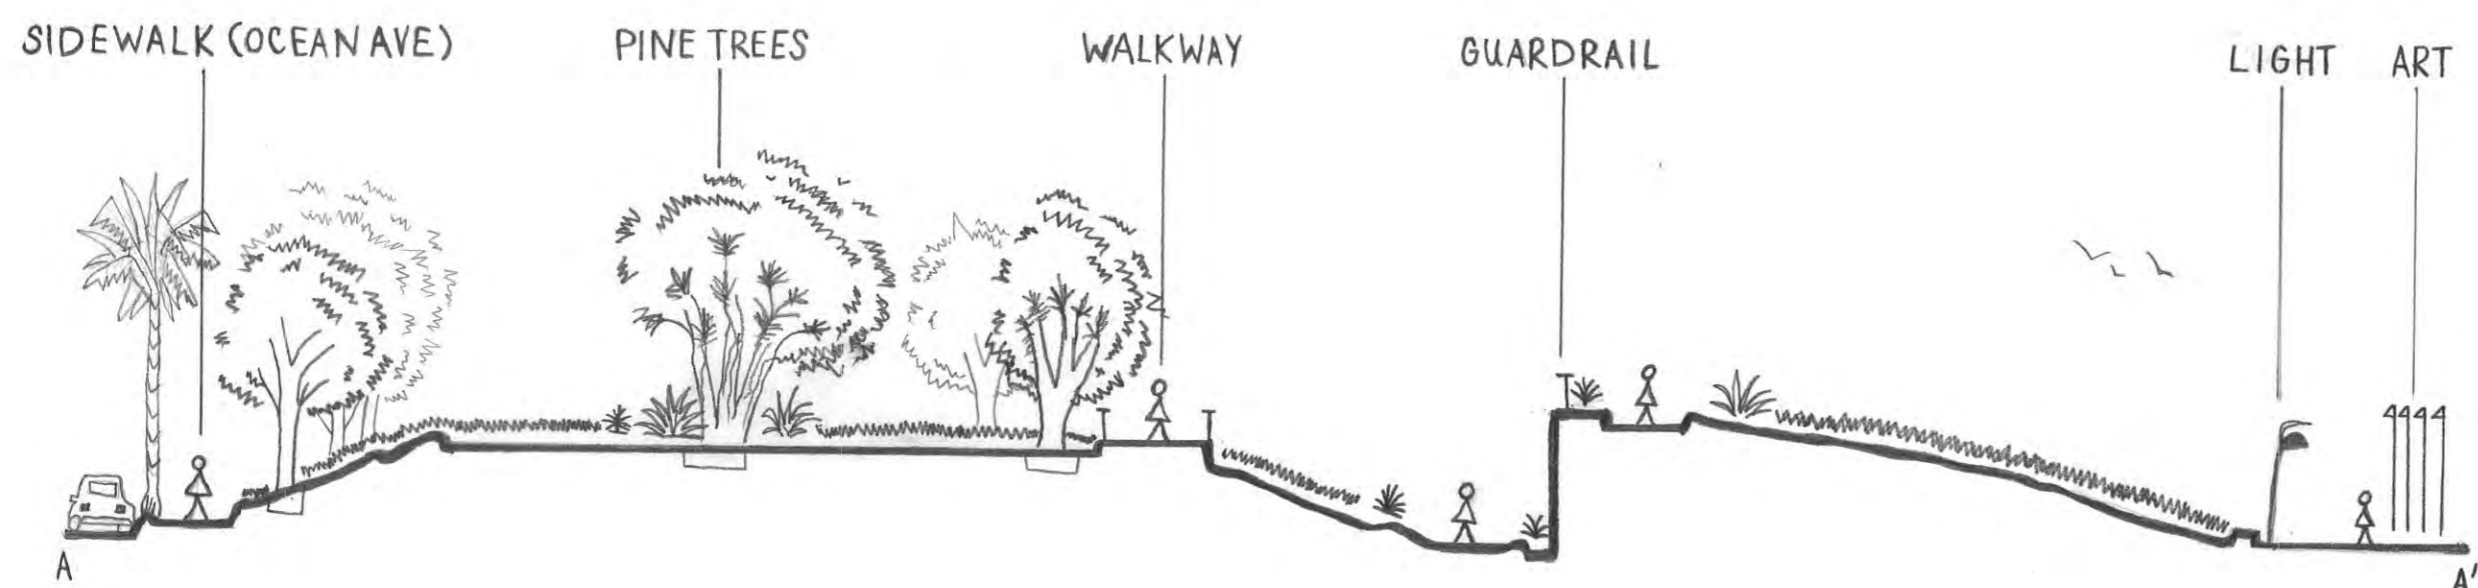

PERSPECTIVE

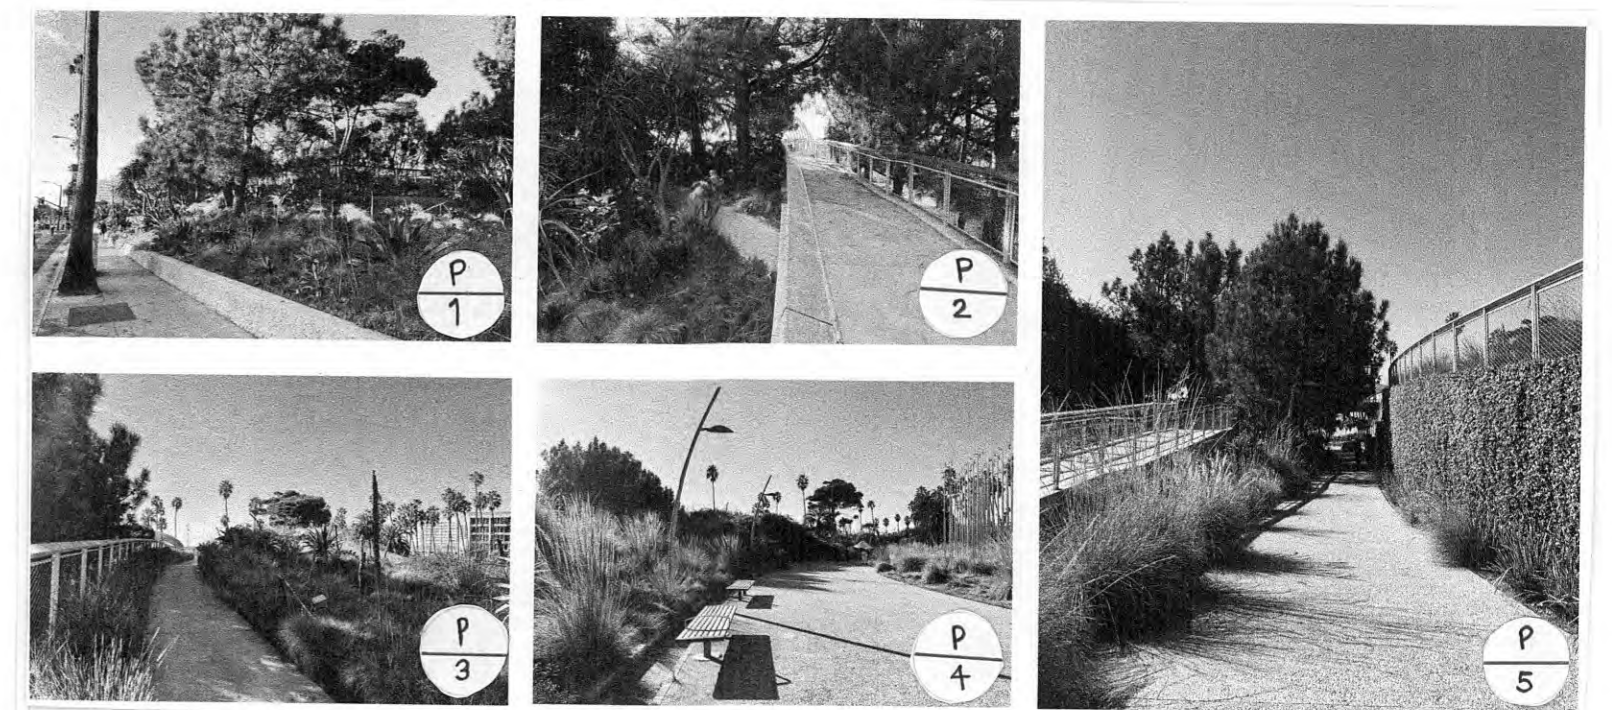

SECTION / ELEVATION 4S

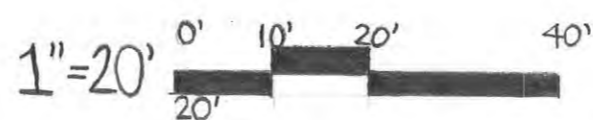

12-01-2024 DATE	TONGVA PARK	SEE BAR SCALE SCALE
APPROVAL/SCORE	DESIGNGRAPHICS 1 - DAVID SQUIRES KELSEY WOODWORTH	1/1 SHEETNO.1