



LOCATION MAPS

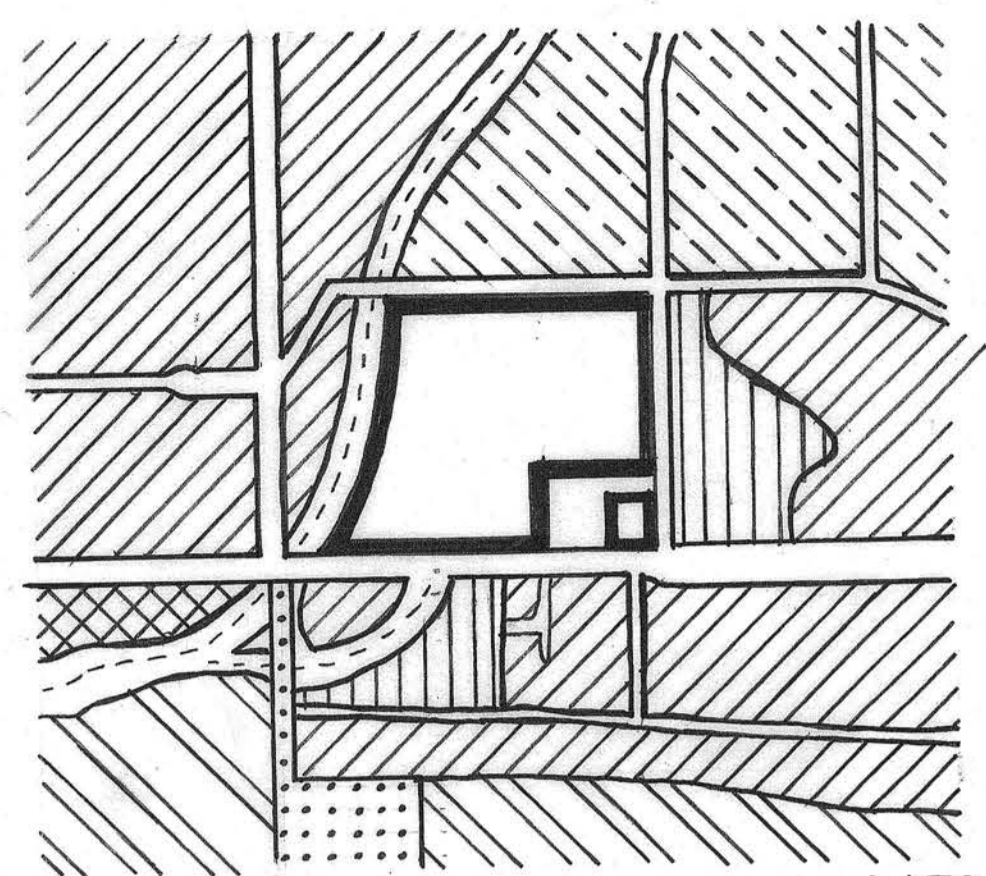


CONTEXT

- COMMERCIAL
- RESIDENTIAL
- GOVERNMENT
- PARK
- BEACH
- PIER

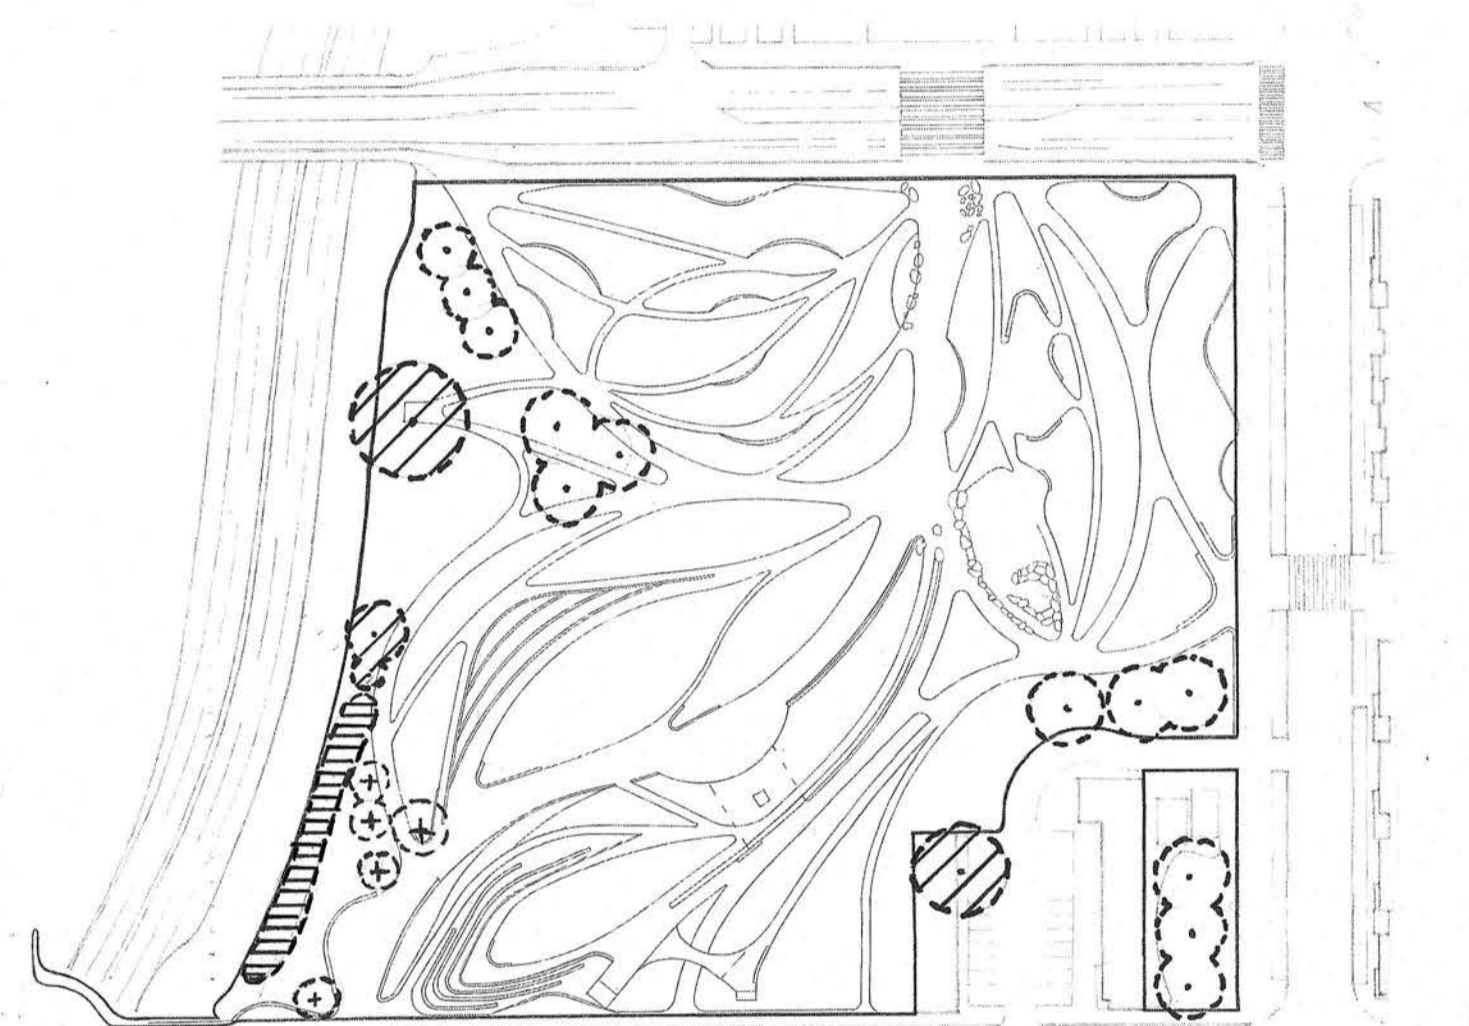


EXISTING & RELOCATED TREES

- EXISTING FIGUS
- RELOCATED FIGUS
- EXISTING PALM
- RELOCATION PALM

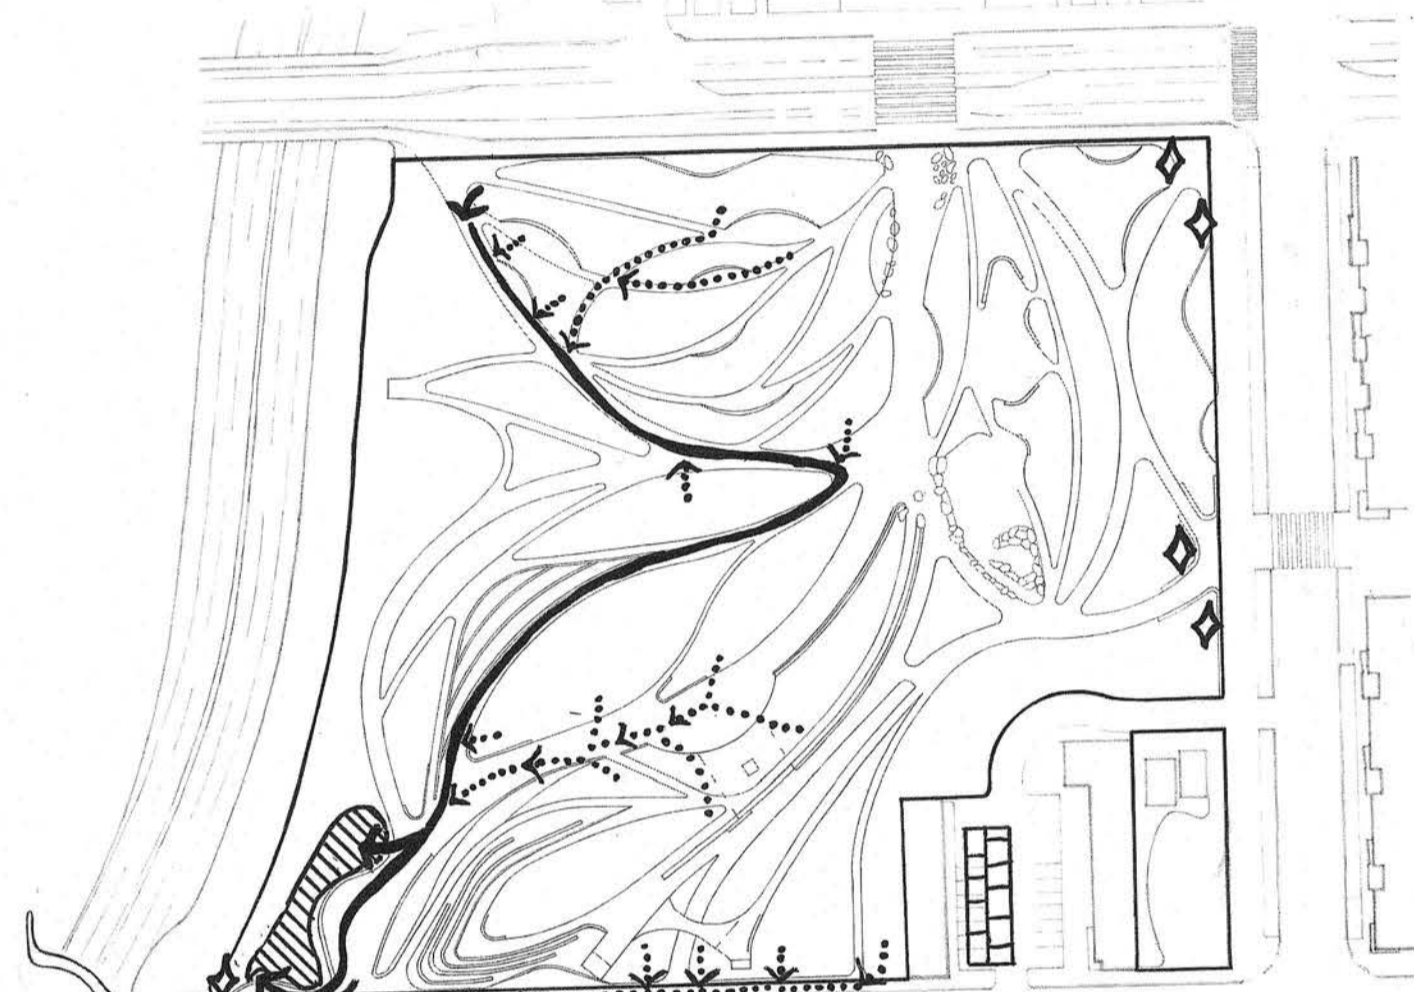


WATER RETENTION

- DRY WELL
- DRAINAGE ROUTE
- INFILTRATION TRENCH
- BIORETENTION BASIN

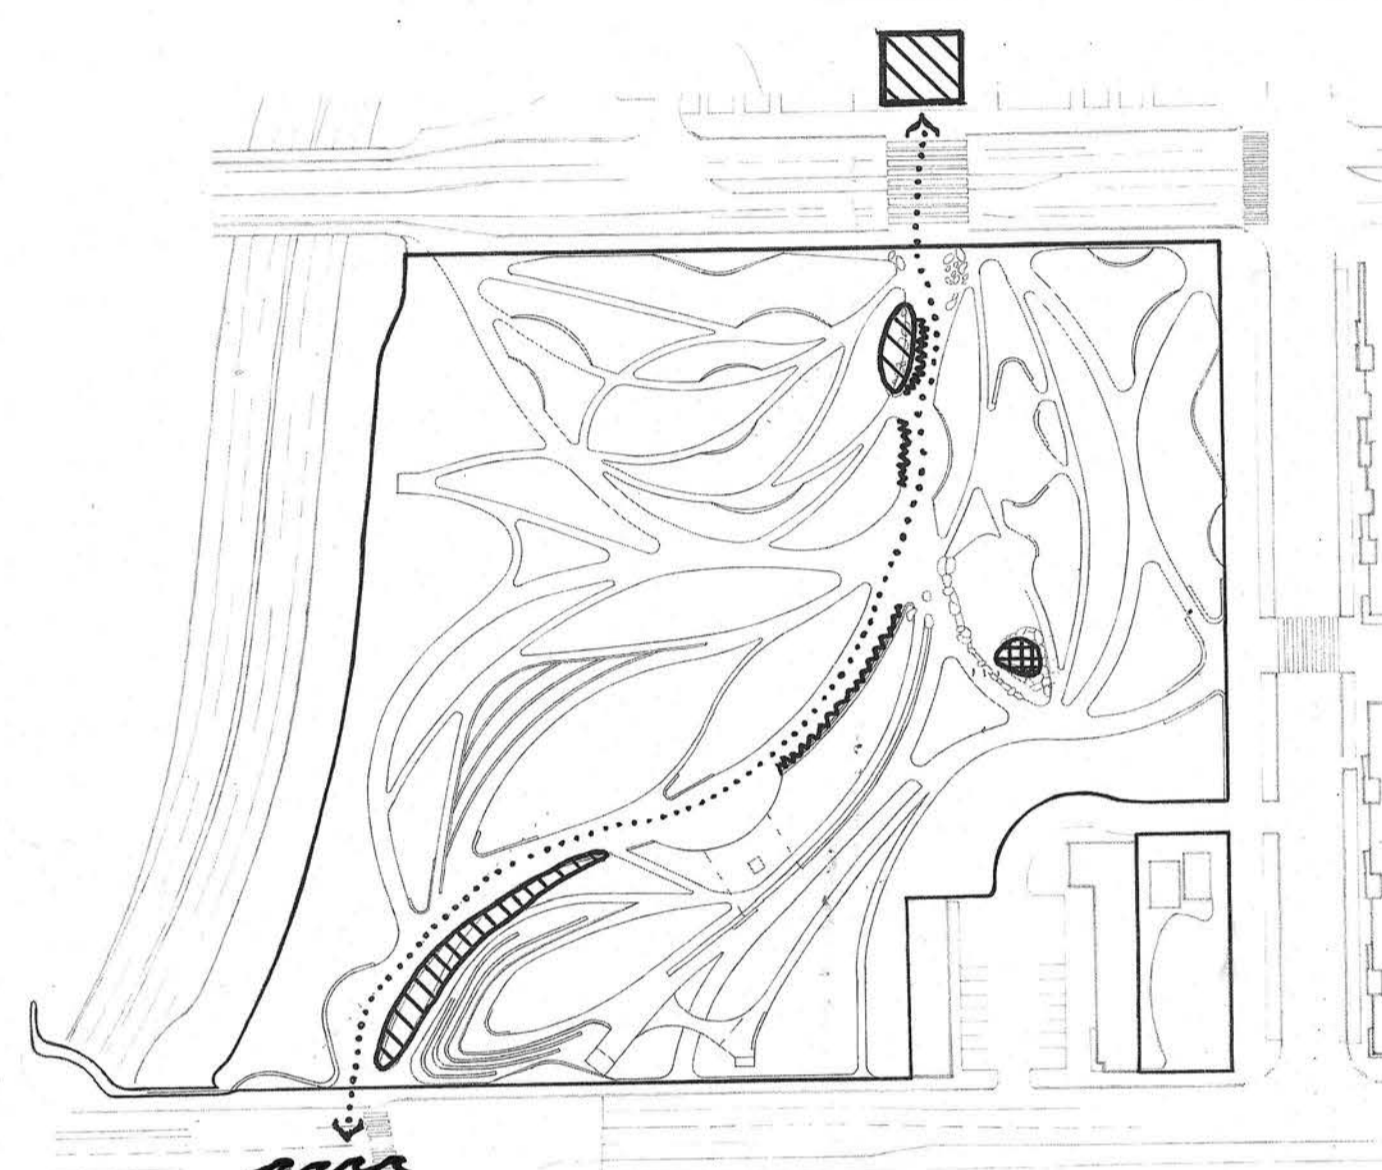

WATER FEATURES


- FOUNTAIN
- SPLASH PAD

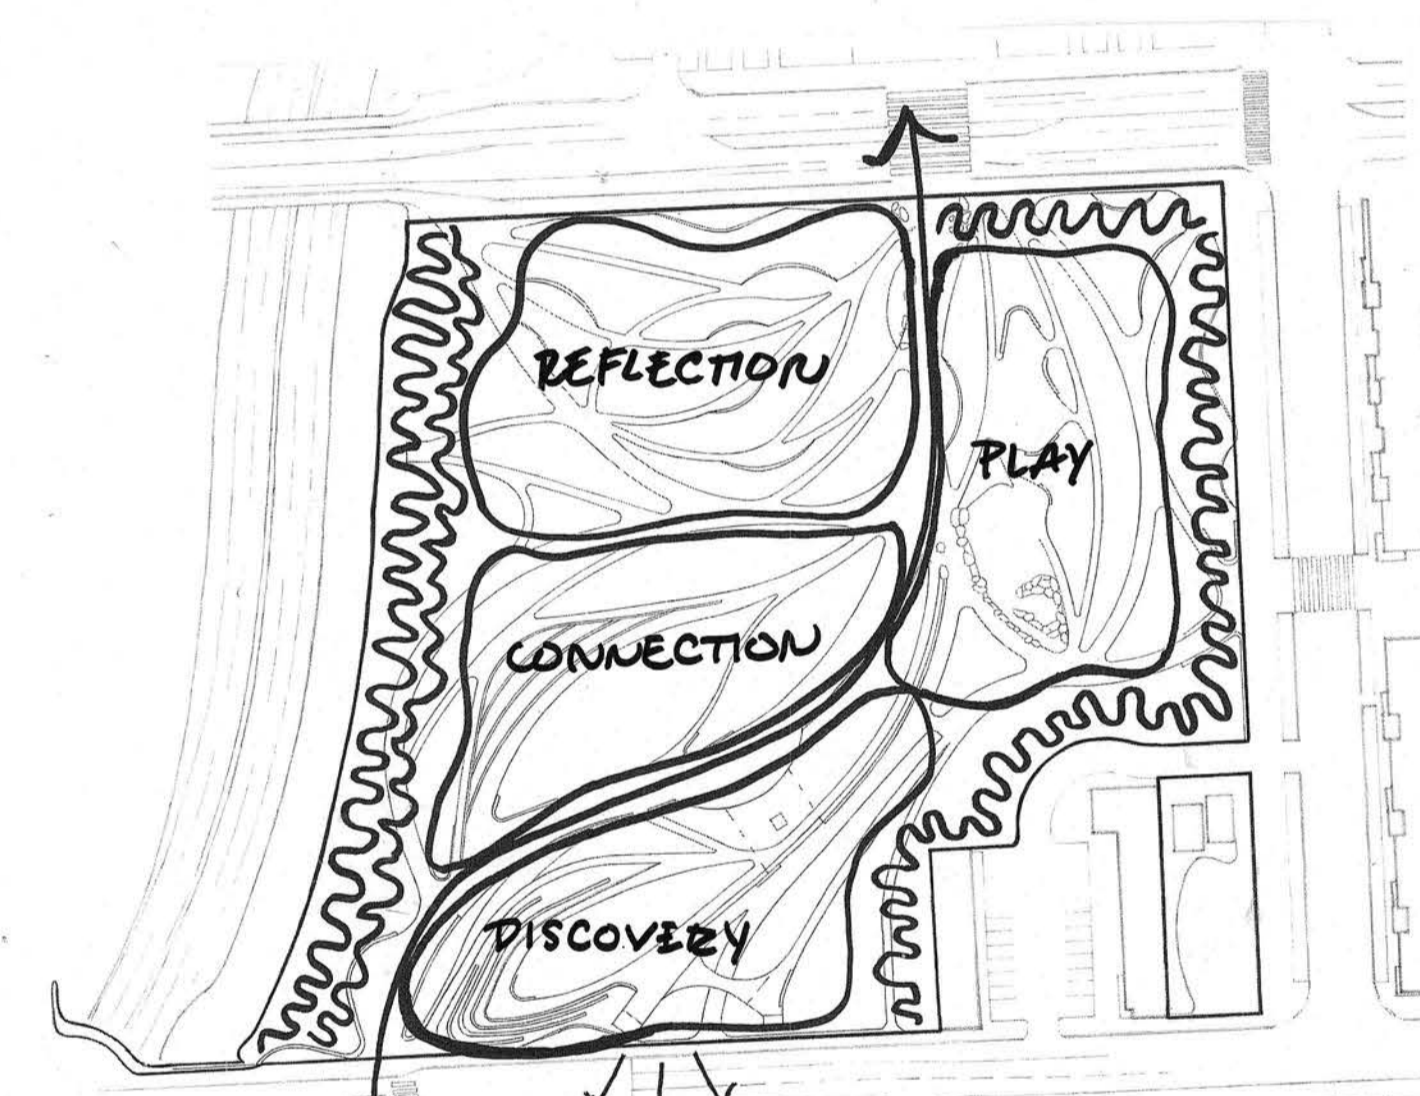

CONCEPT


SITE ANALYSIS

TONGVA PARK  
 LAURA WILLIAMS  
 DESIGN GRAPHICS 2  
 WINTER 2025

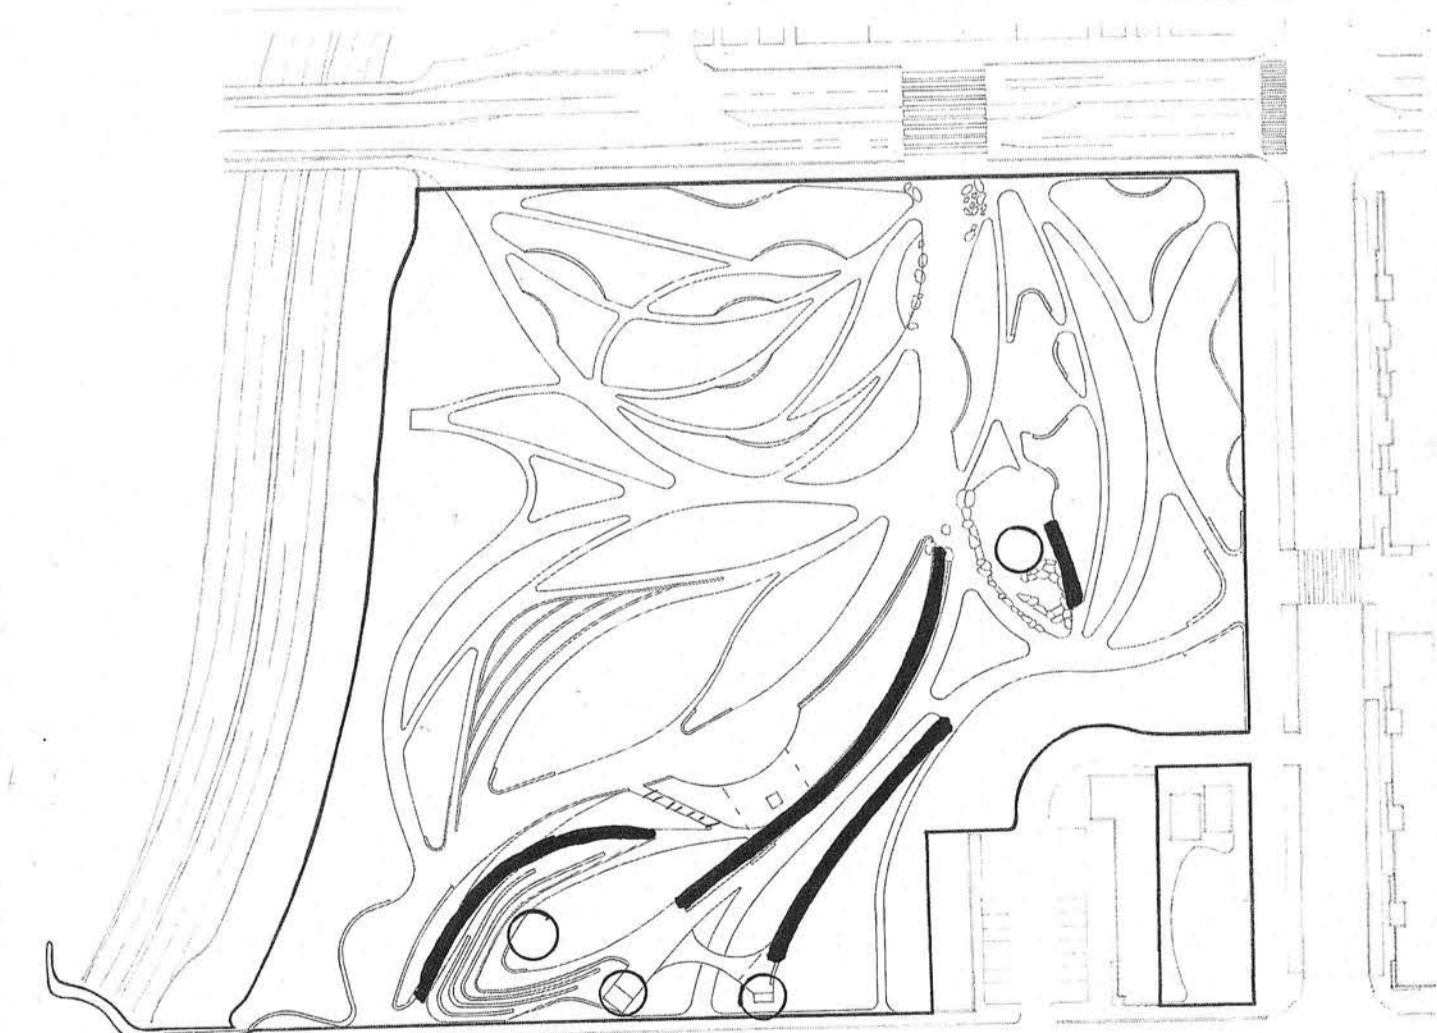


ADA RAMP ACCESSIBLE PROGRAM ELEMENT

\*ALL RAMP ARE INTEGRATED INTO PRIMARY CIRCULATION ADA RAMP

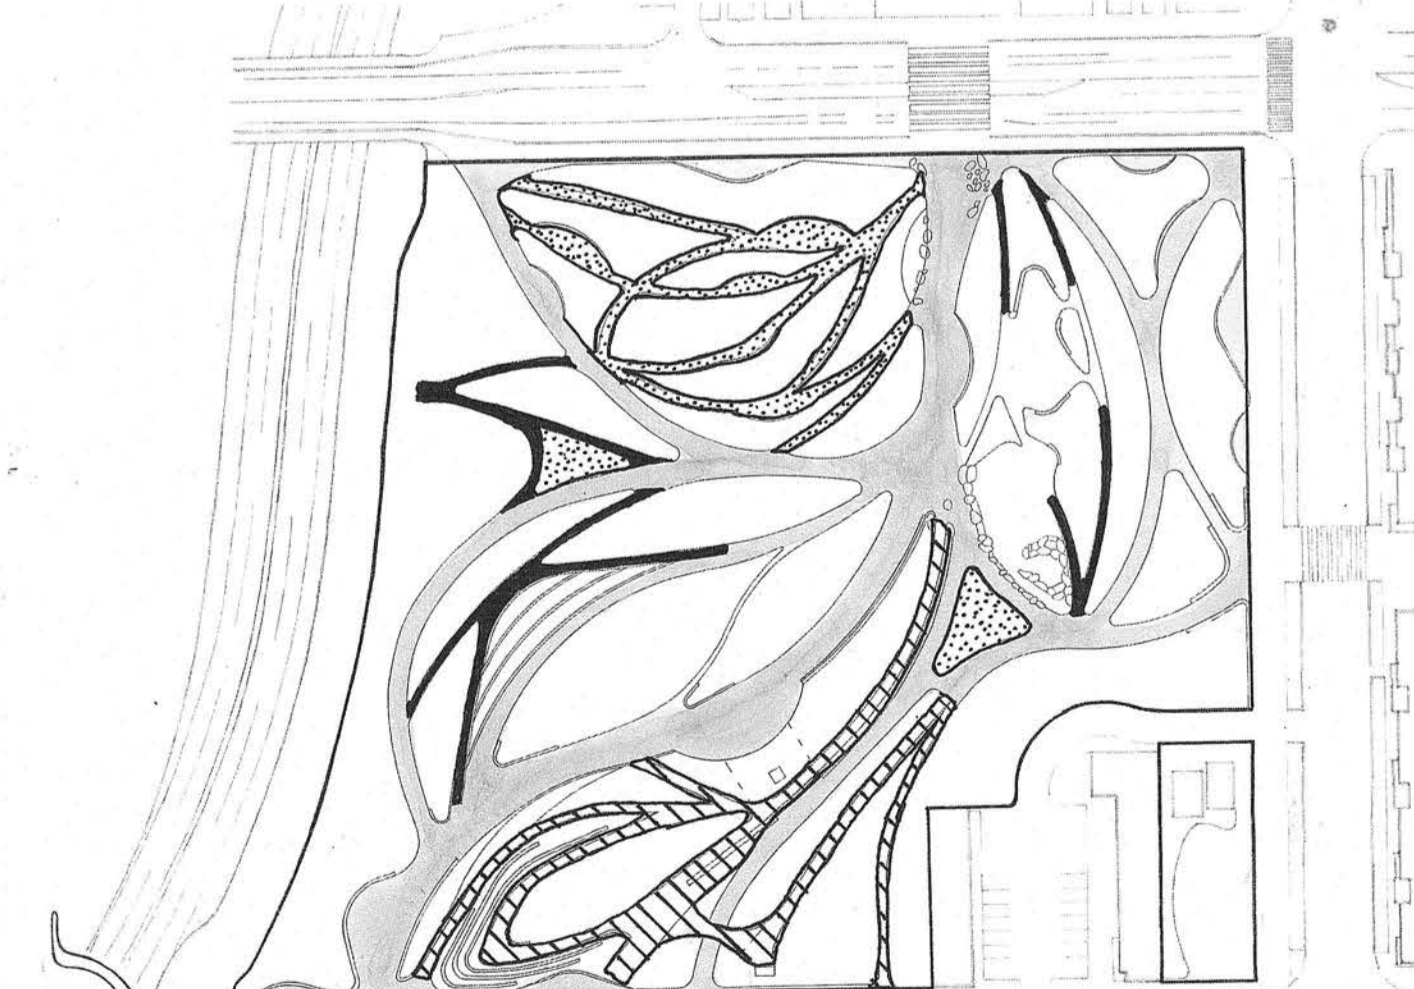


PAVING TYPES

- LARGE AGGREGATE
- DECOMPOSED GRANITE
- MEDIUM AGGREGATE
- CONCRETE

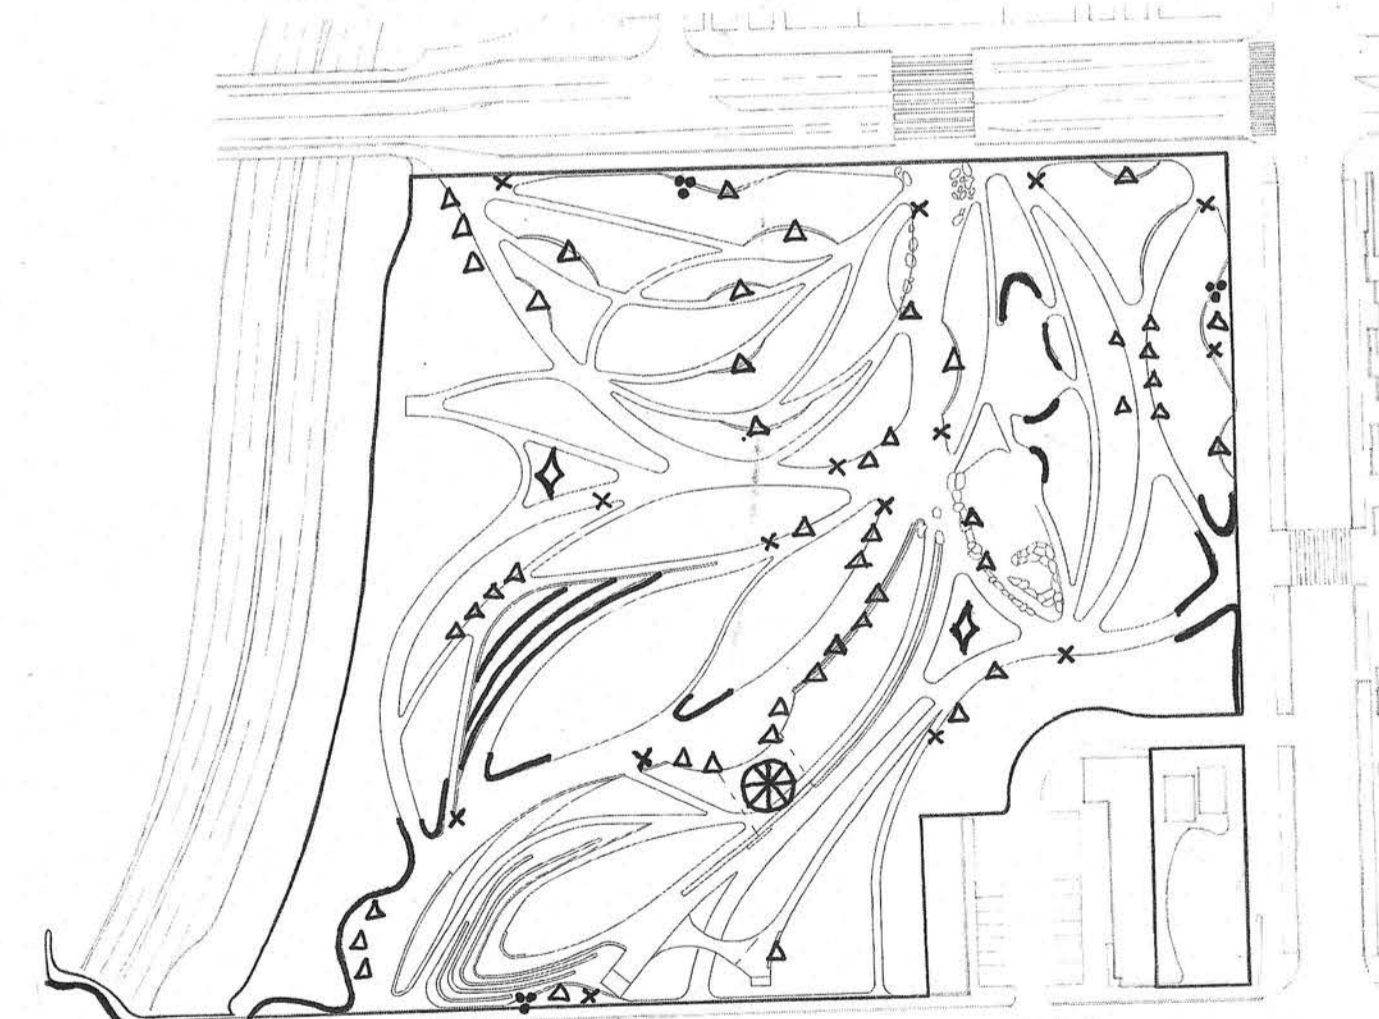

SITE AMENITIES

- BENCHES
- SEAT WALLS
- PICNICTABLES
- TRASH RECEPTACLES
- BIKE RACKS
- RESTROOMS

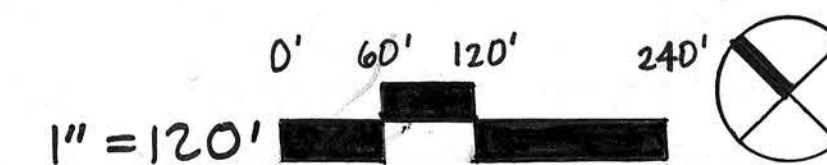



AMPHITHEATER

OPEN LAWN

SEAT WALL

OVERLOOK

TERRACED PLANTINGS

I-10 FREEWAY

MAIN STREET

OCEAN AVENUE


OLYMPIC DRIVE

PLAY AREA

SPLASH PAD


PICNIC AREA

RESTROOM

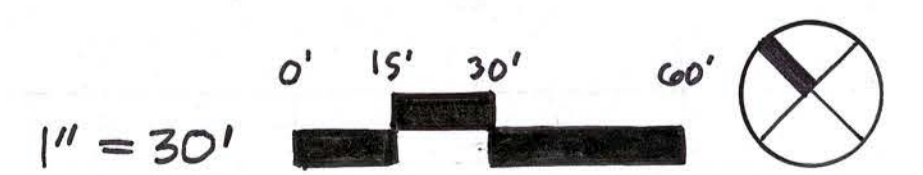


COLOR ILLUSTRATIVE PLAN

**TONGVA PARK**  
 LAURA WILLIAMS  
 DESIGN GRAPHICS 2  
 WINTER 2025


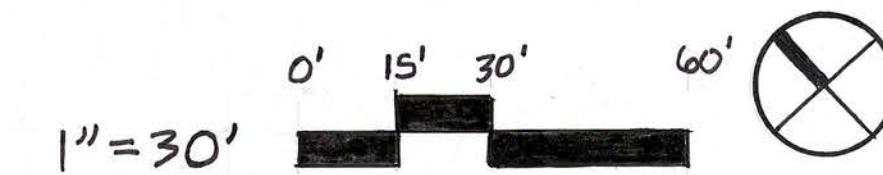


BLACK AND WHITE ILLUSTRATIVE PLAN

**TONGVA PARK**  
 LAURA WILLIAMS  
 DESIGN GRAPHICS 2  
 WINTER 2025

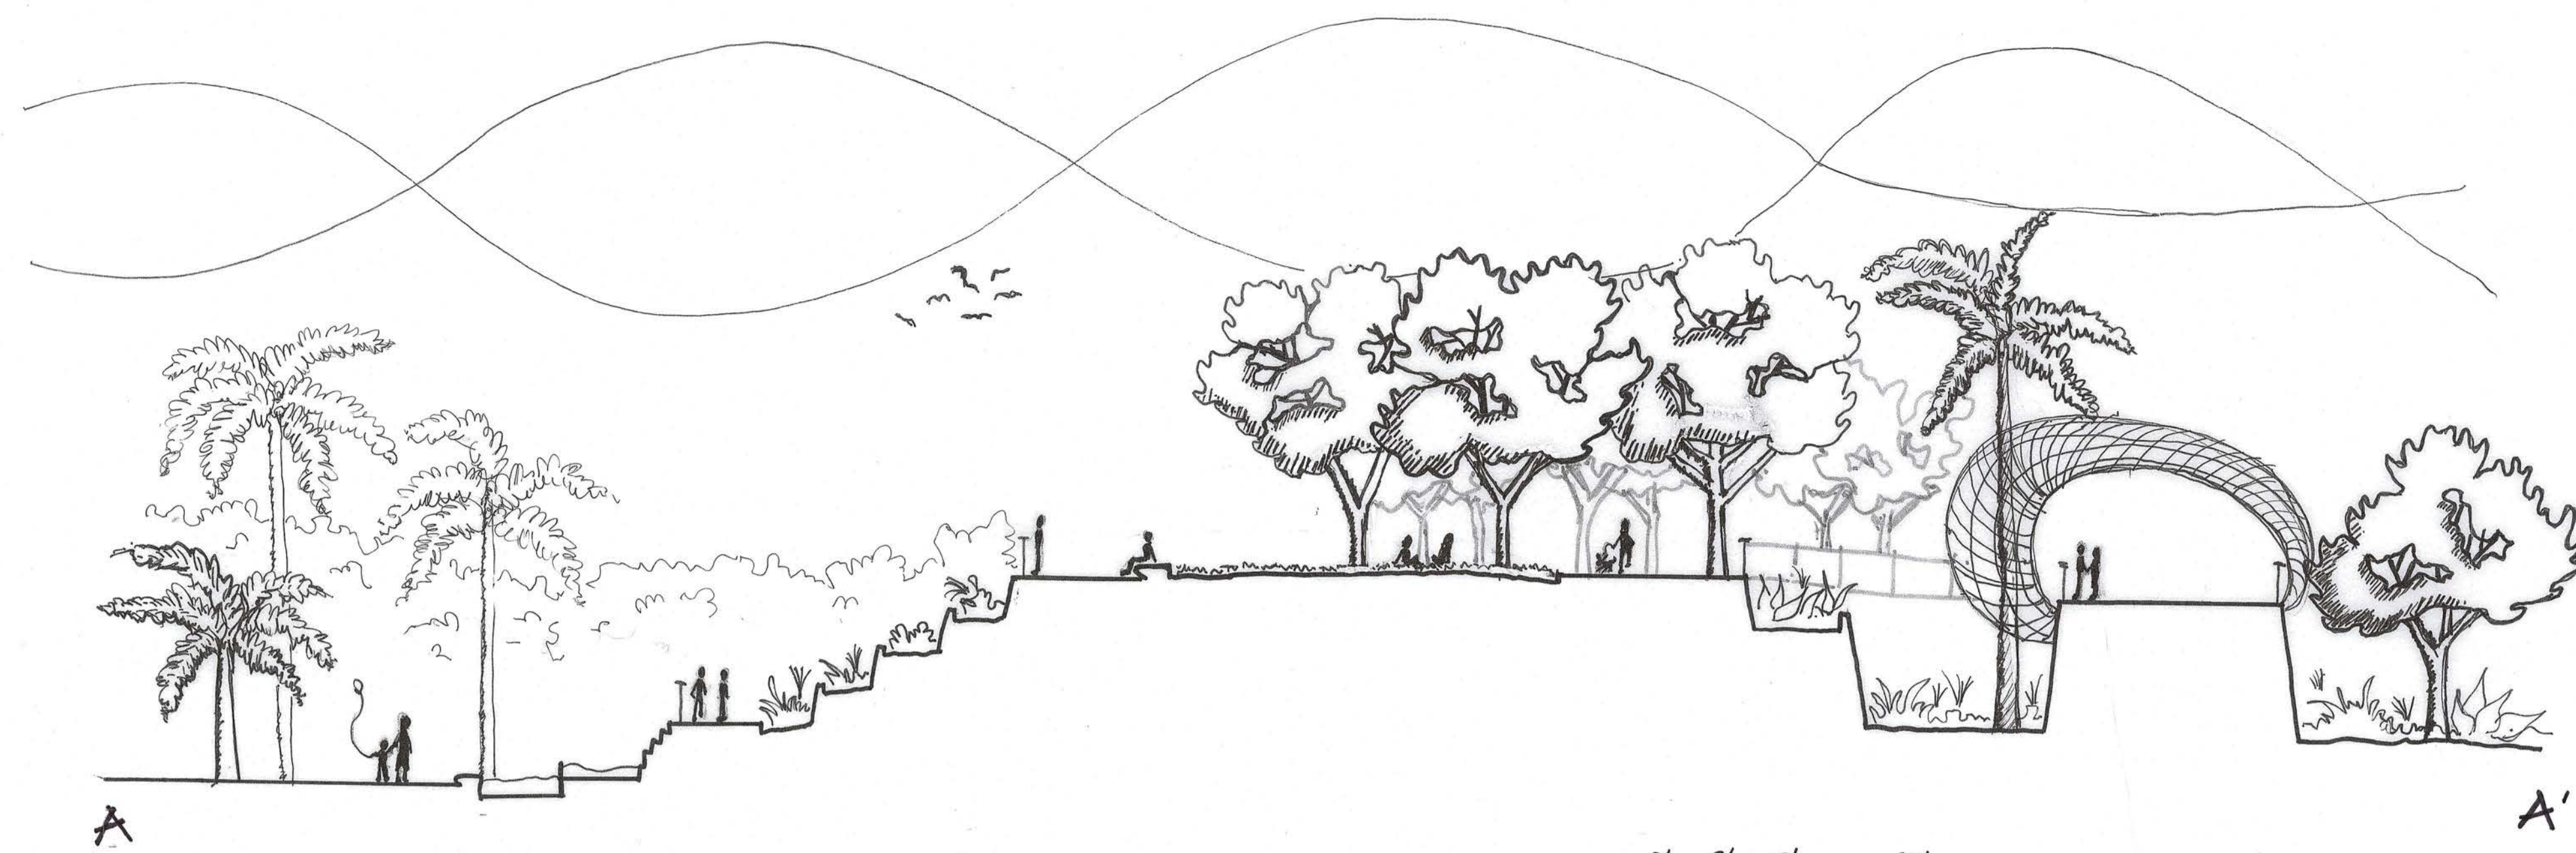

1" = 10' 0' 5' 10' 20' SECTION/ELEVATION

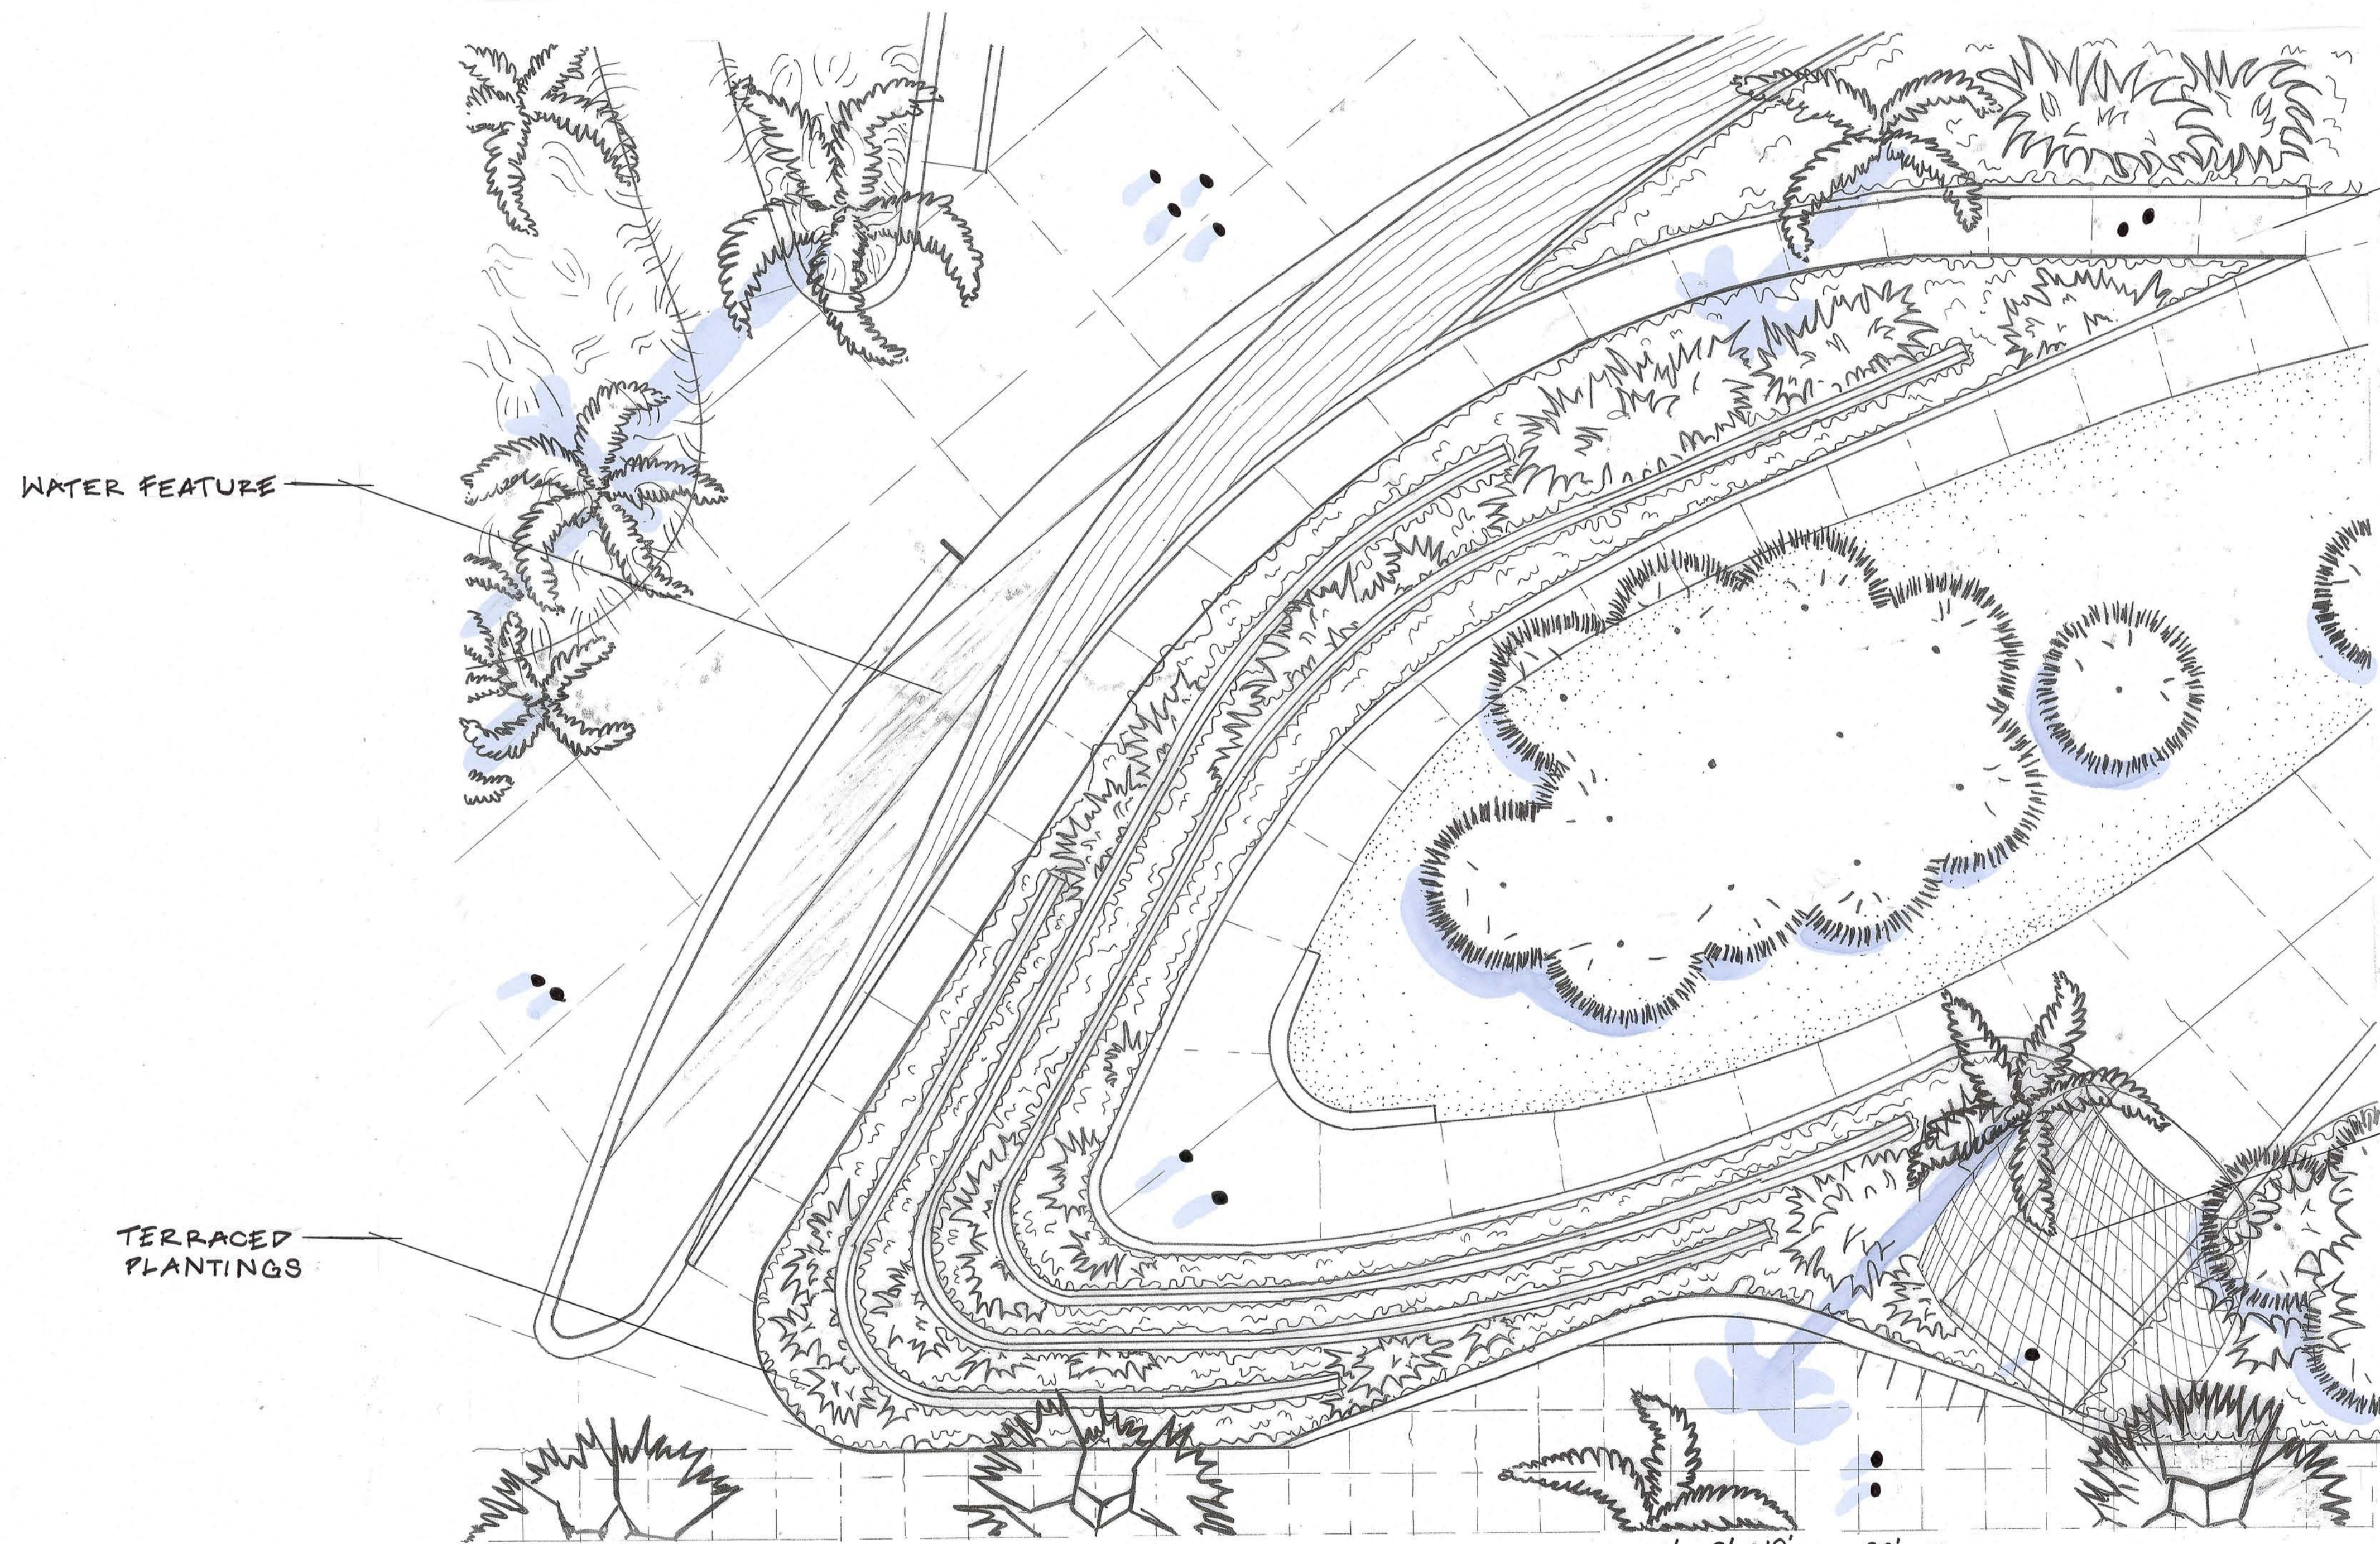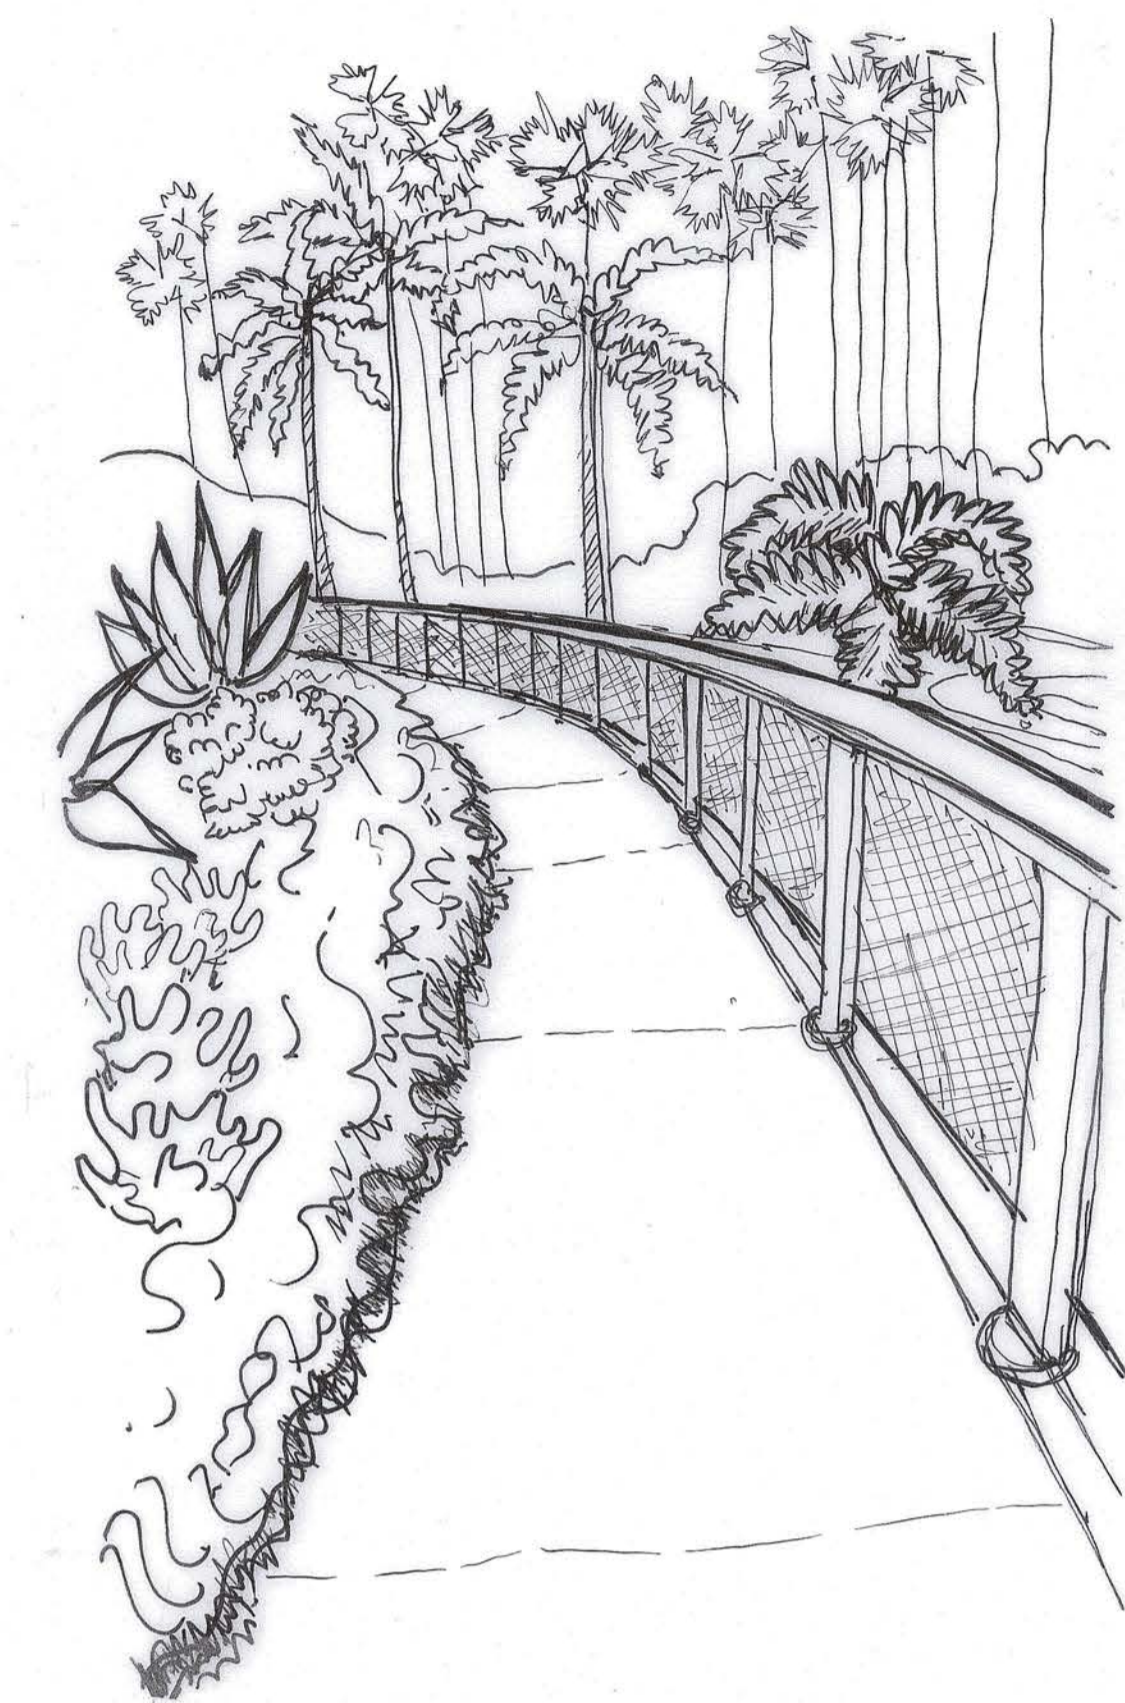


WATER FEATURE

ADA RAMP

TERRACED PLANTINGS

OVERLOOK

1" = 10' 0' 5' 10' 20' ENLARGEMENT

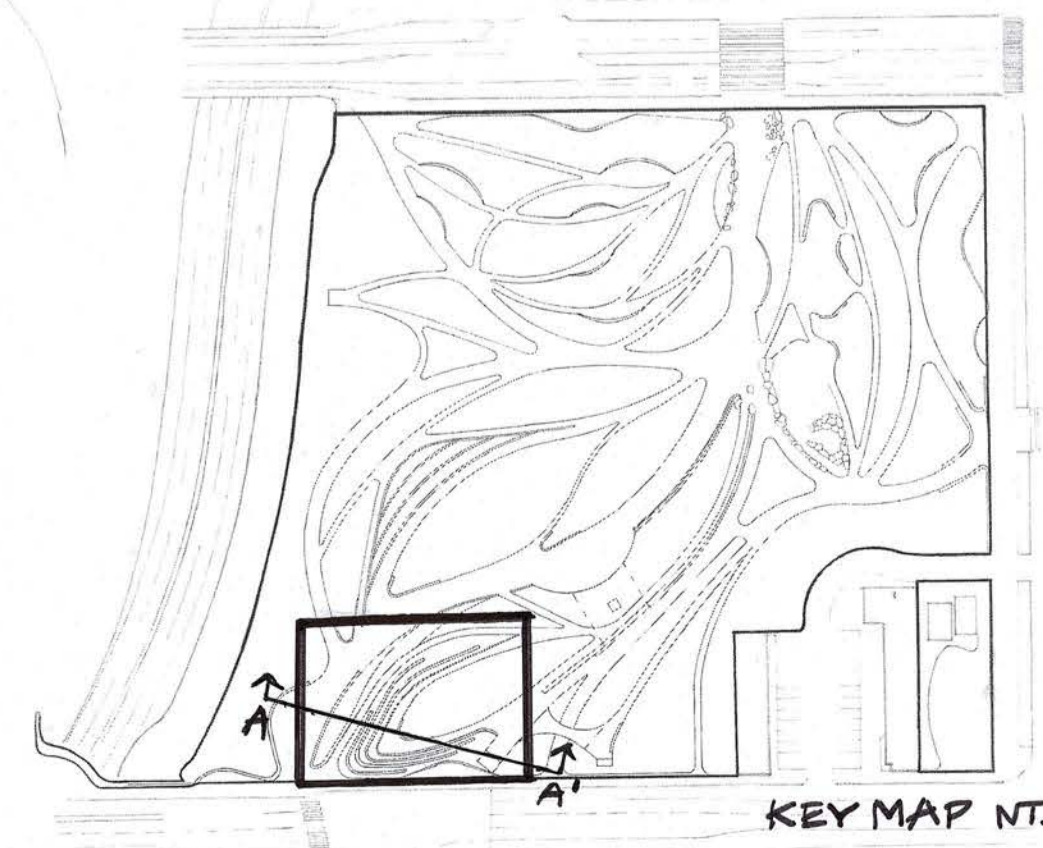

KEY MAP NTS

DETAILS

TONGVA PARK  
 LAURA WILLIAMS  
 DESIGN GRAPHICS 2  
 WINTER 2025