



LAYOUT PLAN 3W

PERSPECTIVE

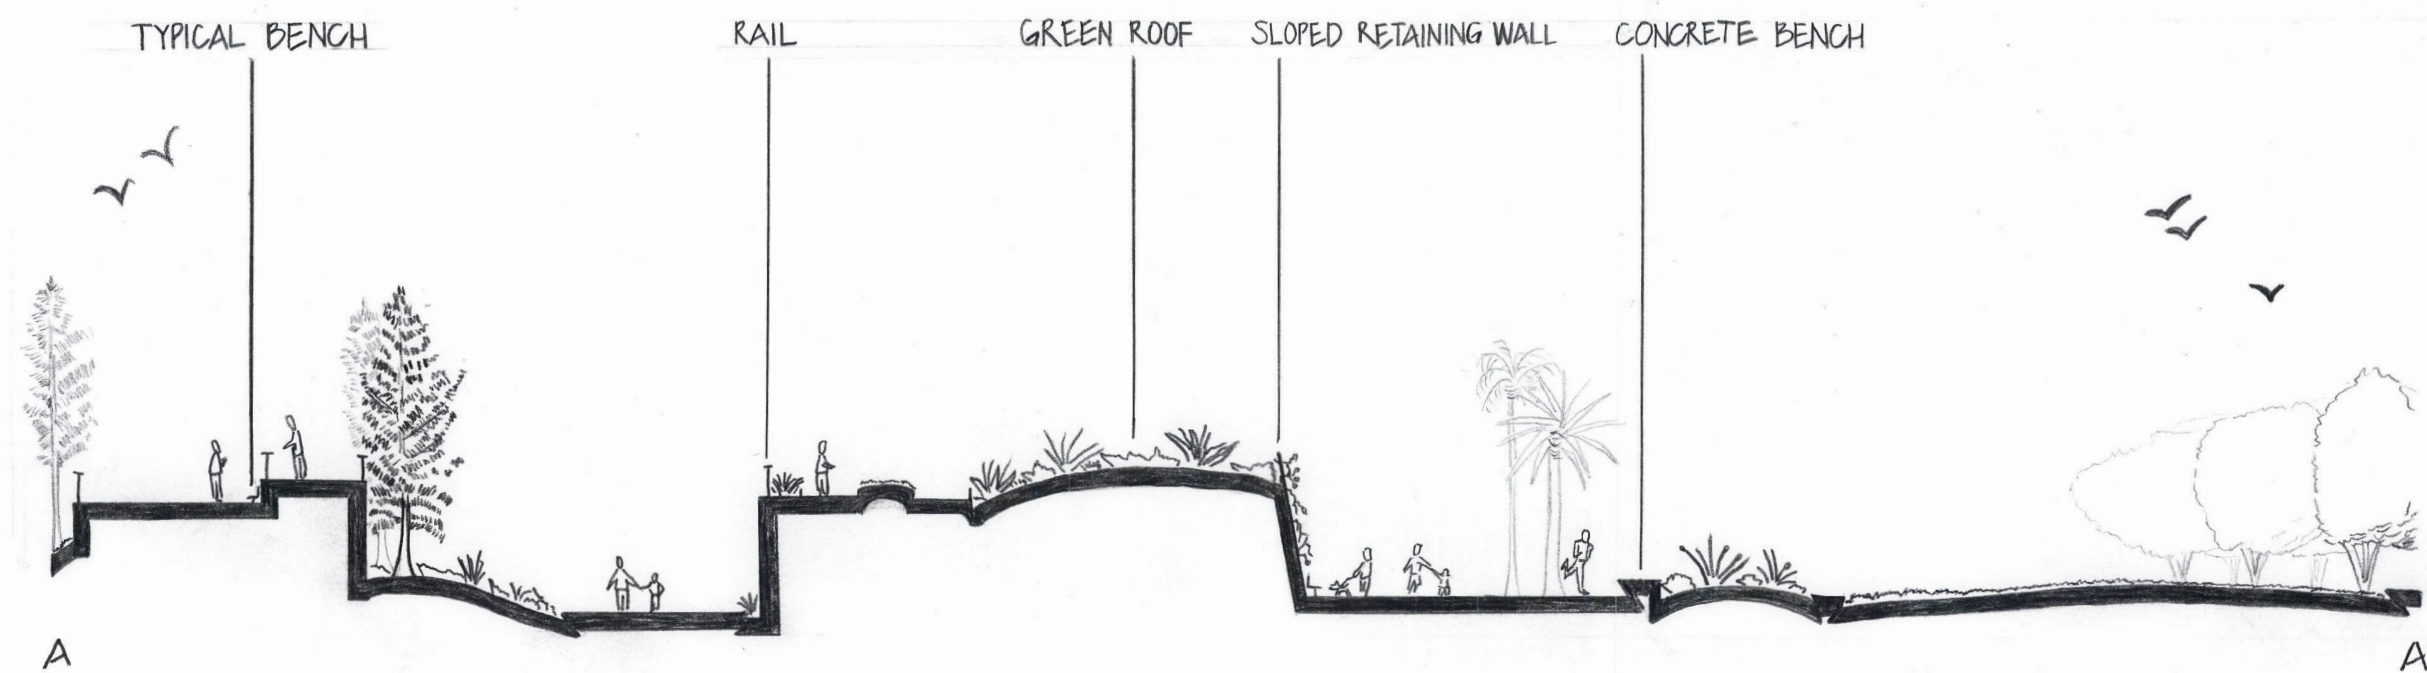

SECTION/ELEVATION 3W

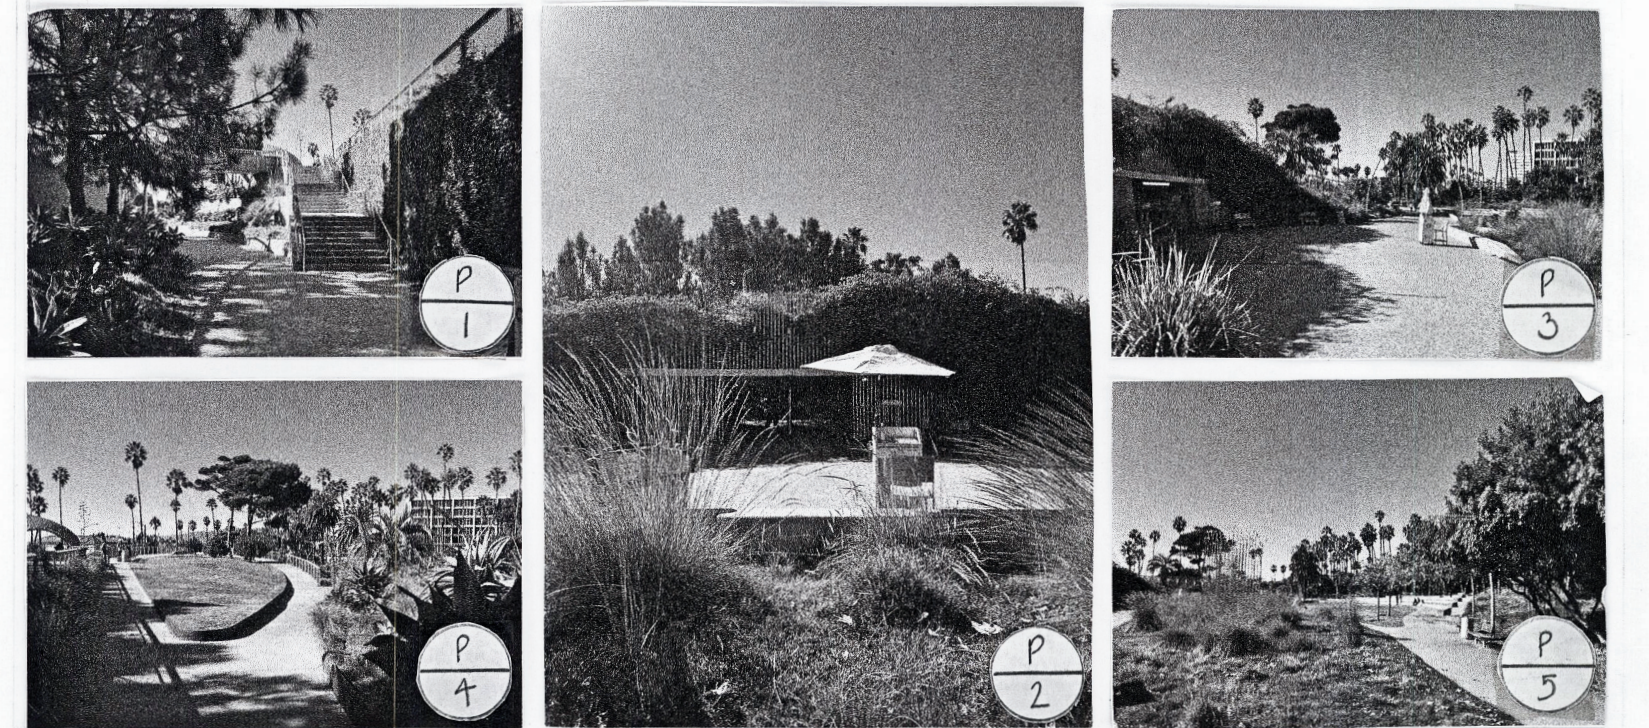

12.6.24	TONGVA PARK	SEE BAR SCALE
DATE	DESIGN GRAPHICS 1 DAVID SQUIRES	SCALE
APPROVAL/SCORE	DRAWN BY RYAN O'LEARY JONES	1/1
		SHEET NO.