





 TONGVA PARK
DESIGN GRAPHICS II
WINTER 2025
RYAN O'LEARY JONES

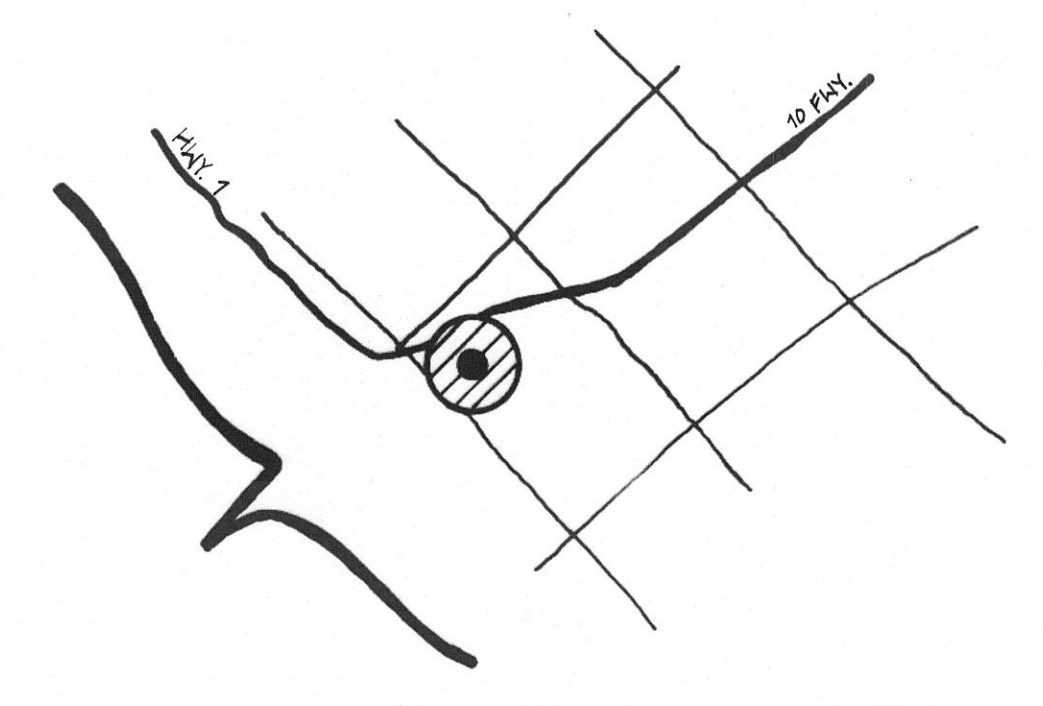

LOCATION MAPS




NTS

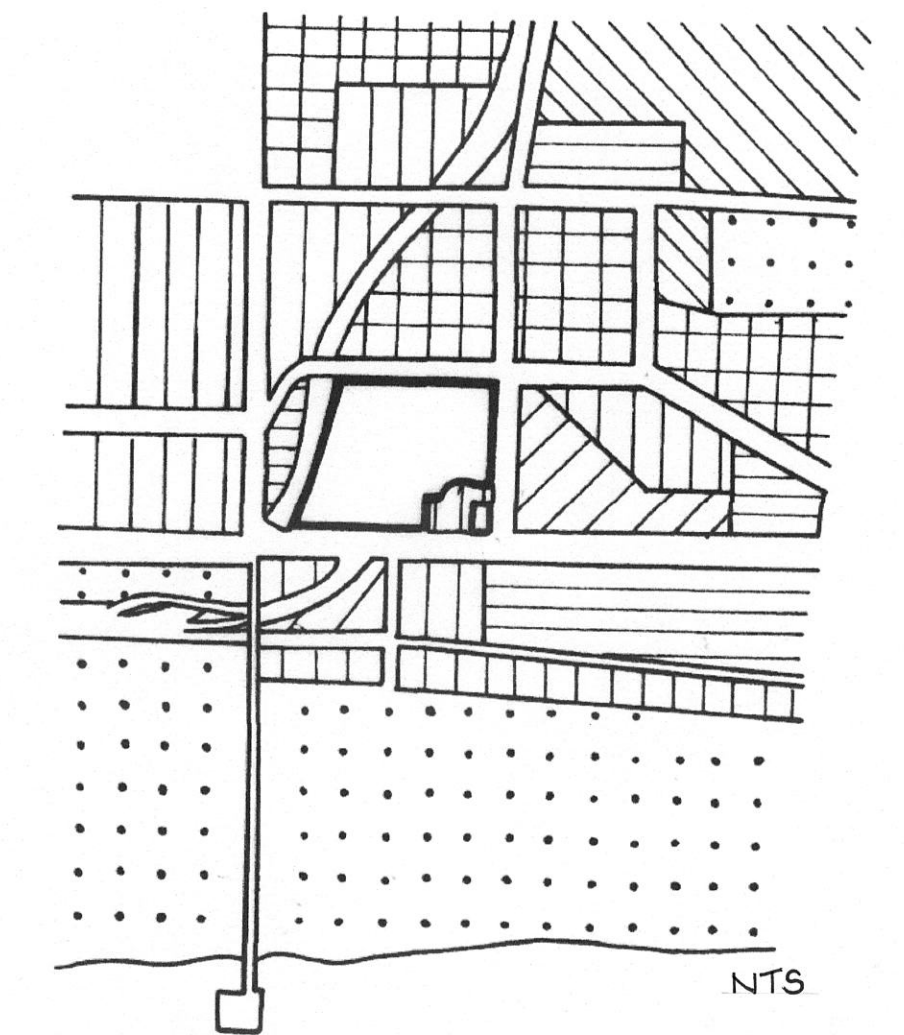


CONTEXT DIAGRAM


COMMERCIAL	MUNICIPAL
HOTEL	MIXED USE RESIDENTIAL
SCHOOL	PUBLIC OUTDOOR SPACE

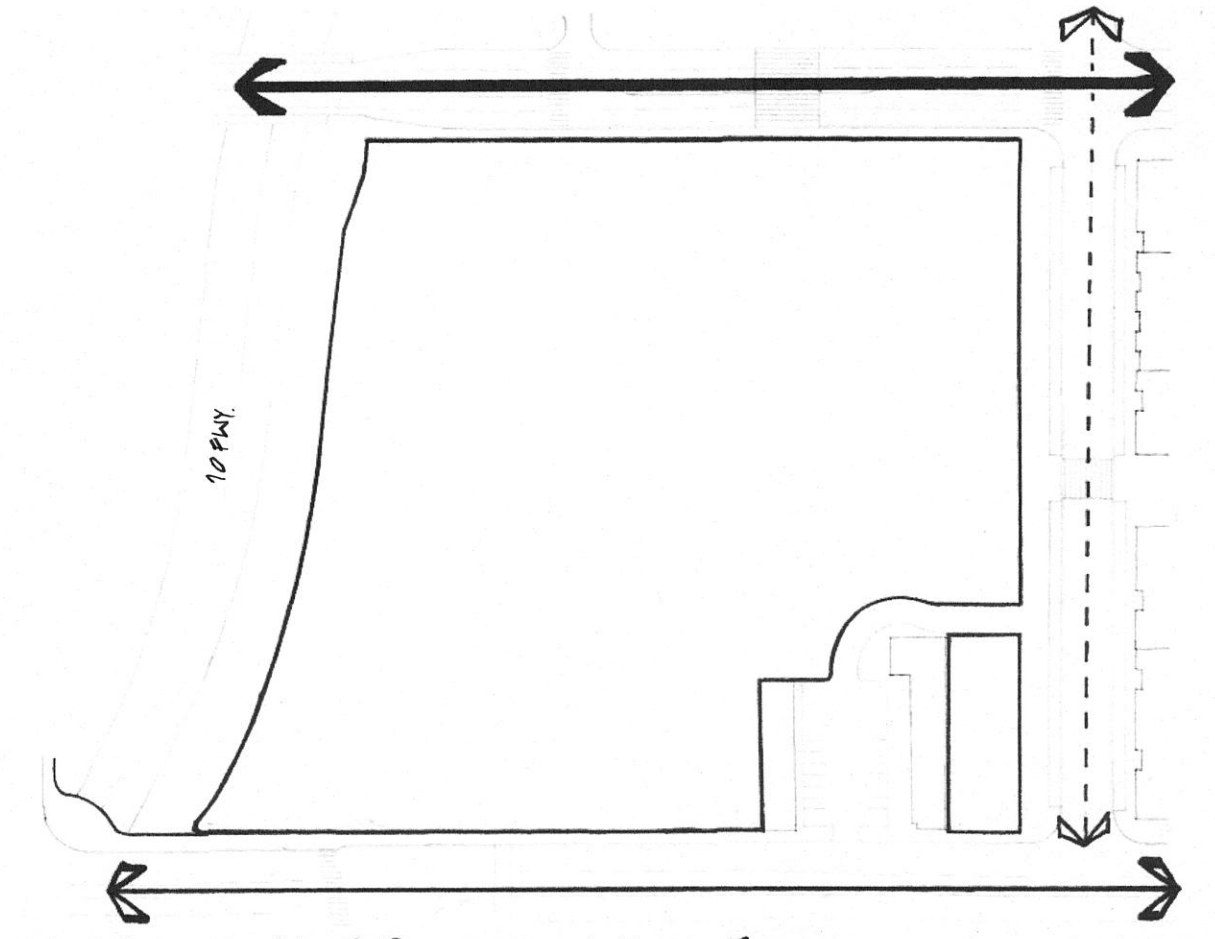


VEHICULAR CIRCULATION
 → PRIMARY → SECONDARY → TERTIARY

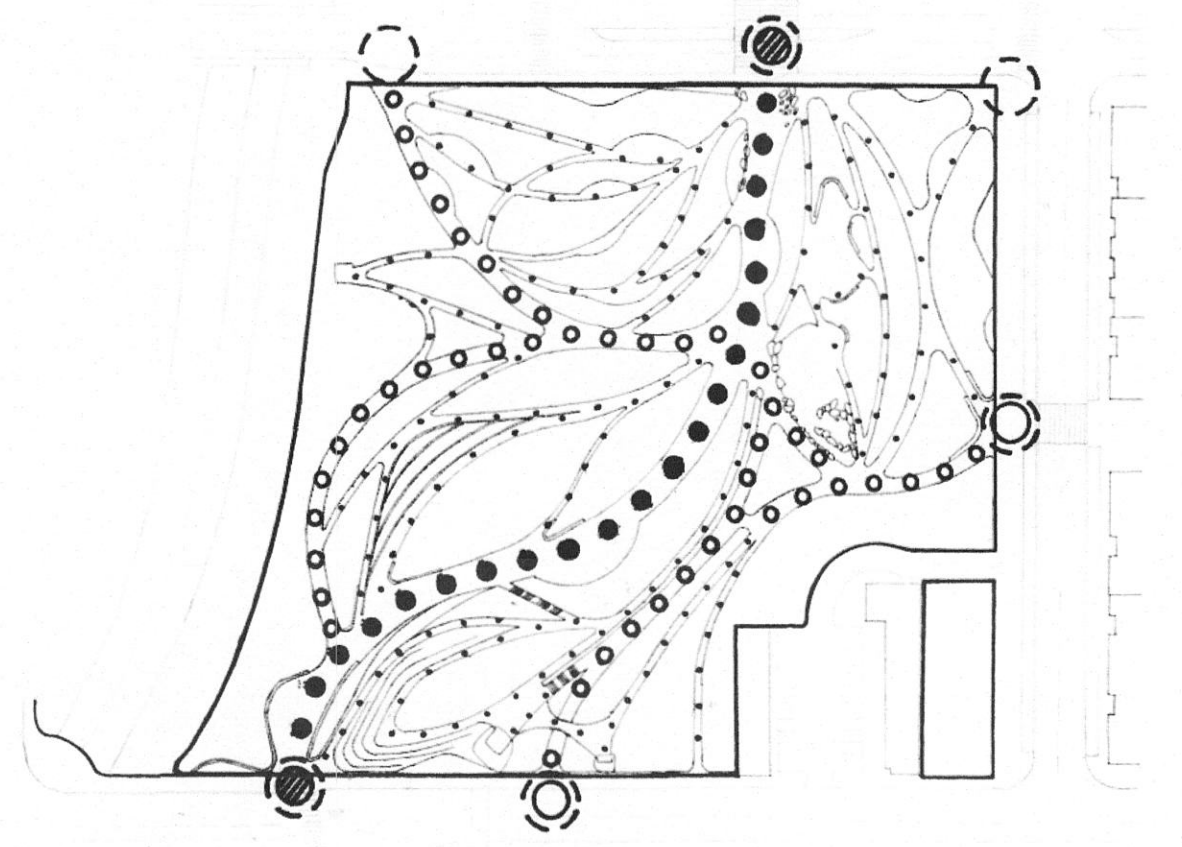

PEDESTRIAN CIRCULATION
 ●●● PRIMARY ○○○ SECONDARY TERTIARY
 ⊙ PRIMARY ACCESS ⊙ SECONDARY ACCESS ⊙ TERTIARY ACCESS

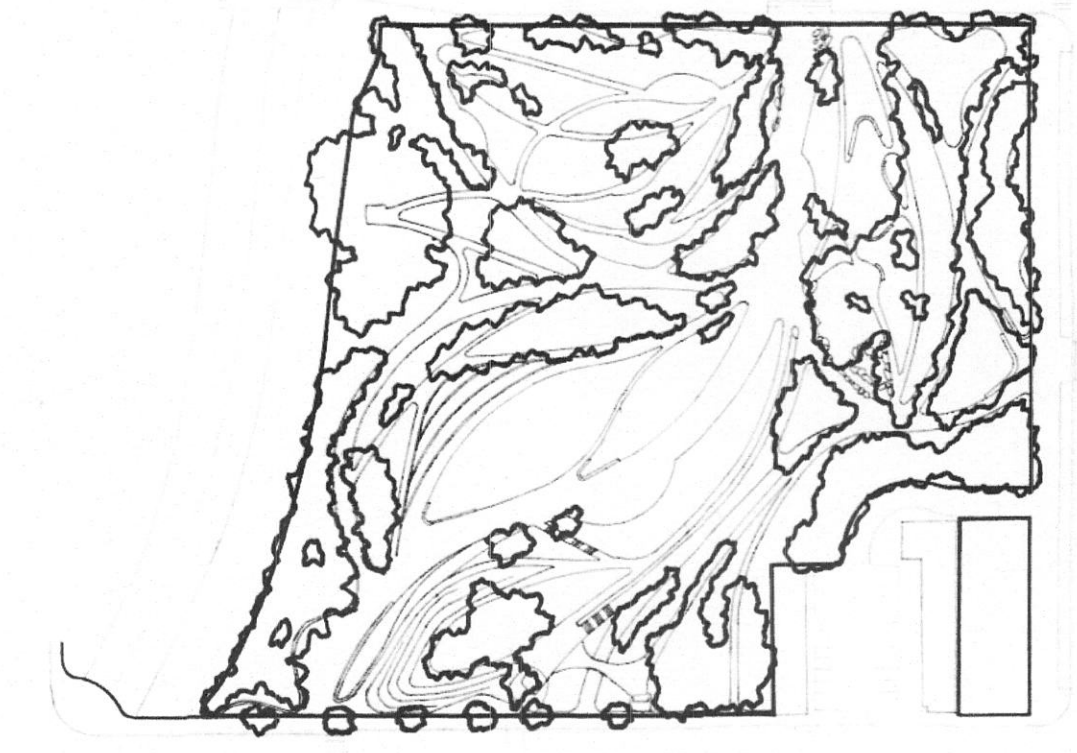

TREE CANOPY

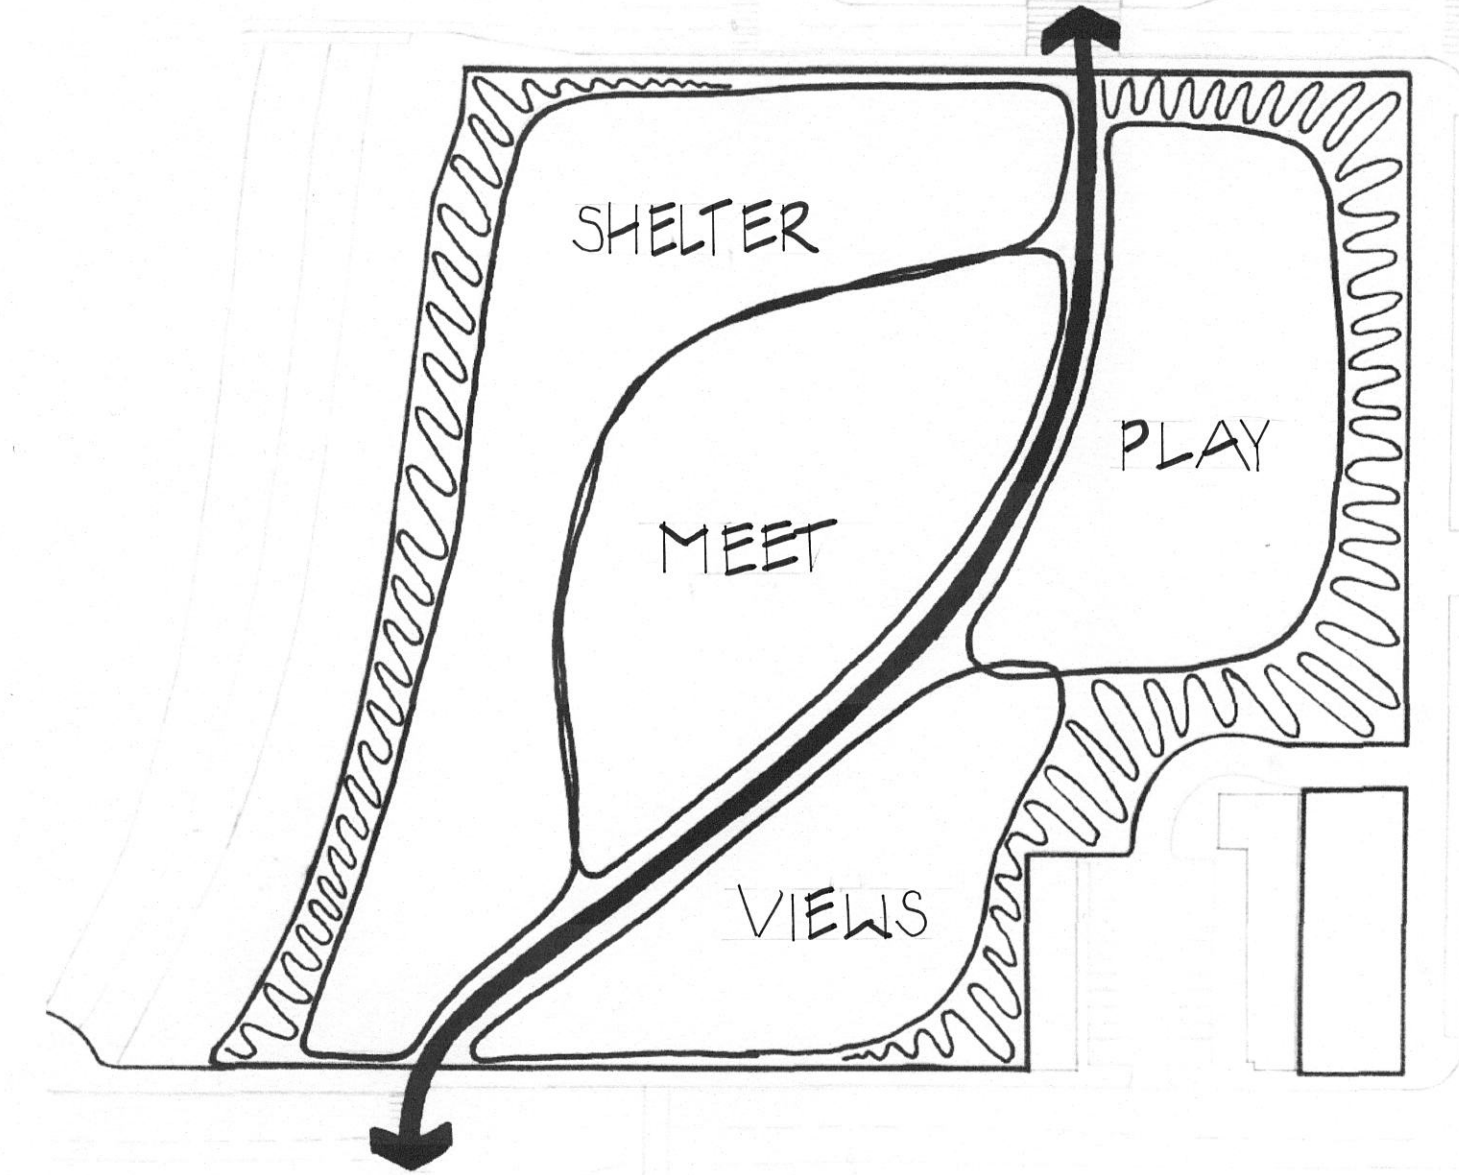


CONCEPT DIAGRAM




PLAYSCAPES
 ▬ SLIDE
 ○ BOLLIDER
 △ APPARATUS
 ▨ CLIMBING WALL



RAISED WALK AREA

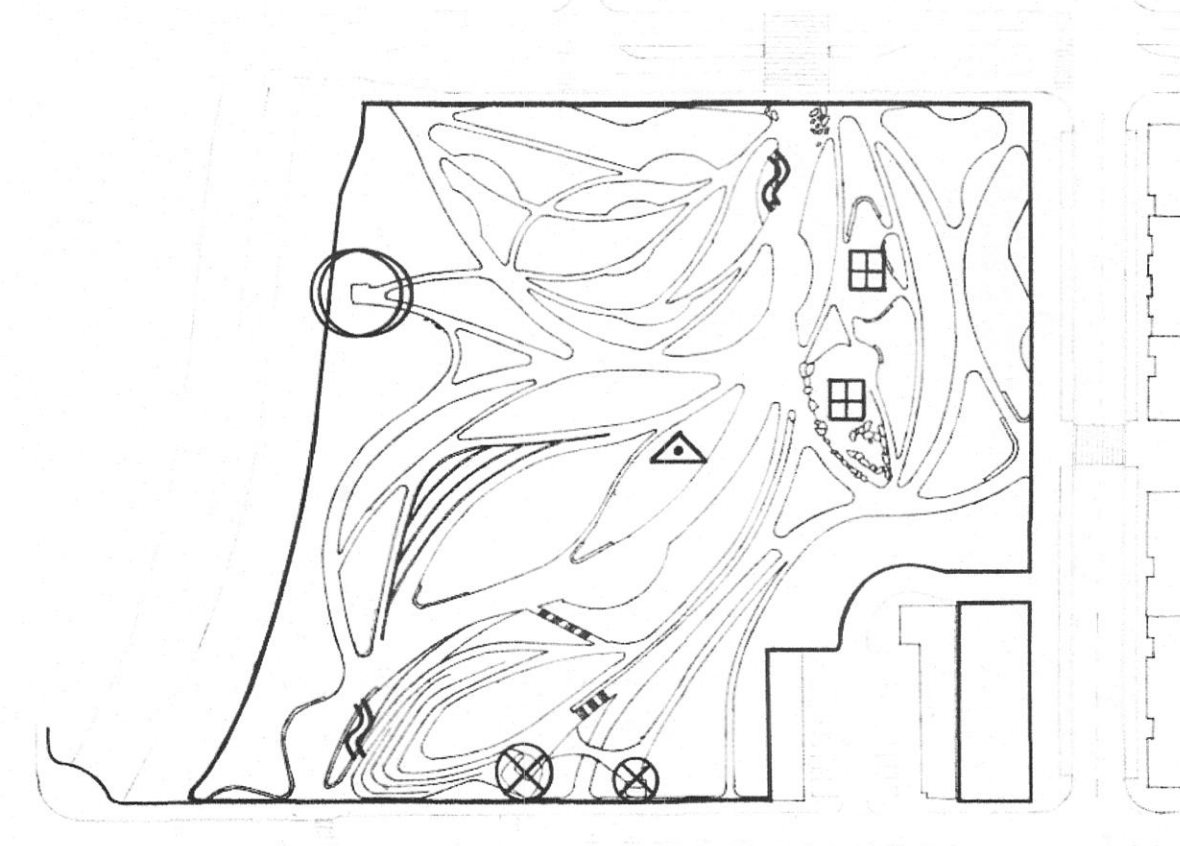

LANDMARKS
 ○ MORETON BAY FIG
 △ ART INSTALLATION
 ≡ WATER FEATURE
 ⊗ VIEWING PLATFORM
 ⊞ TOT LOT

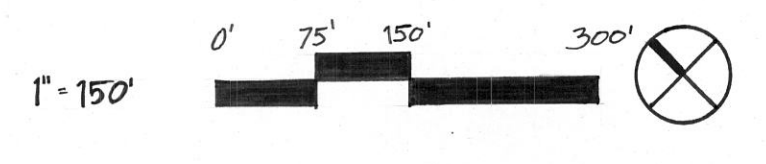

TONGVA PARK
 SITE ANALYSIS
 DESIGN GRAPHICS II
 WINTER 2025
 RYAN O'LEARY JONES



MORETON BAY FIG

ART INSTALLATION

AMPHITHEATER

GREEN ROOF

WATER FEATURE

MAIN ST.

OCEAN AVE.


TOT LOT

BOULDER LINED PATH

DRIVE

OLYMPIC


VIEWING PLATFORM

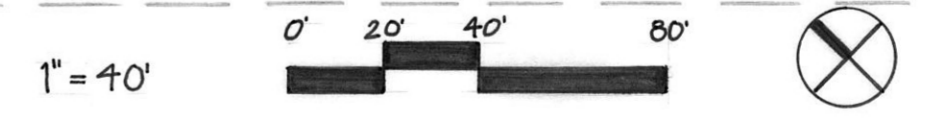


TONGVA PARK
 ILLUSTRATIVE PLAN
 DESIGN GRAPHICS II
 WINTER 2025
 RYAN O'LEARY JONES





TONGVA PARK
 COLOR ILLUSTRATIVE PLAN
 DESIGN GRAPHICS II
 WINTER 2025
 RYAN O'LEARY JONES

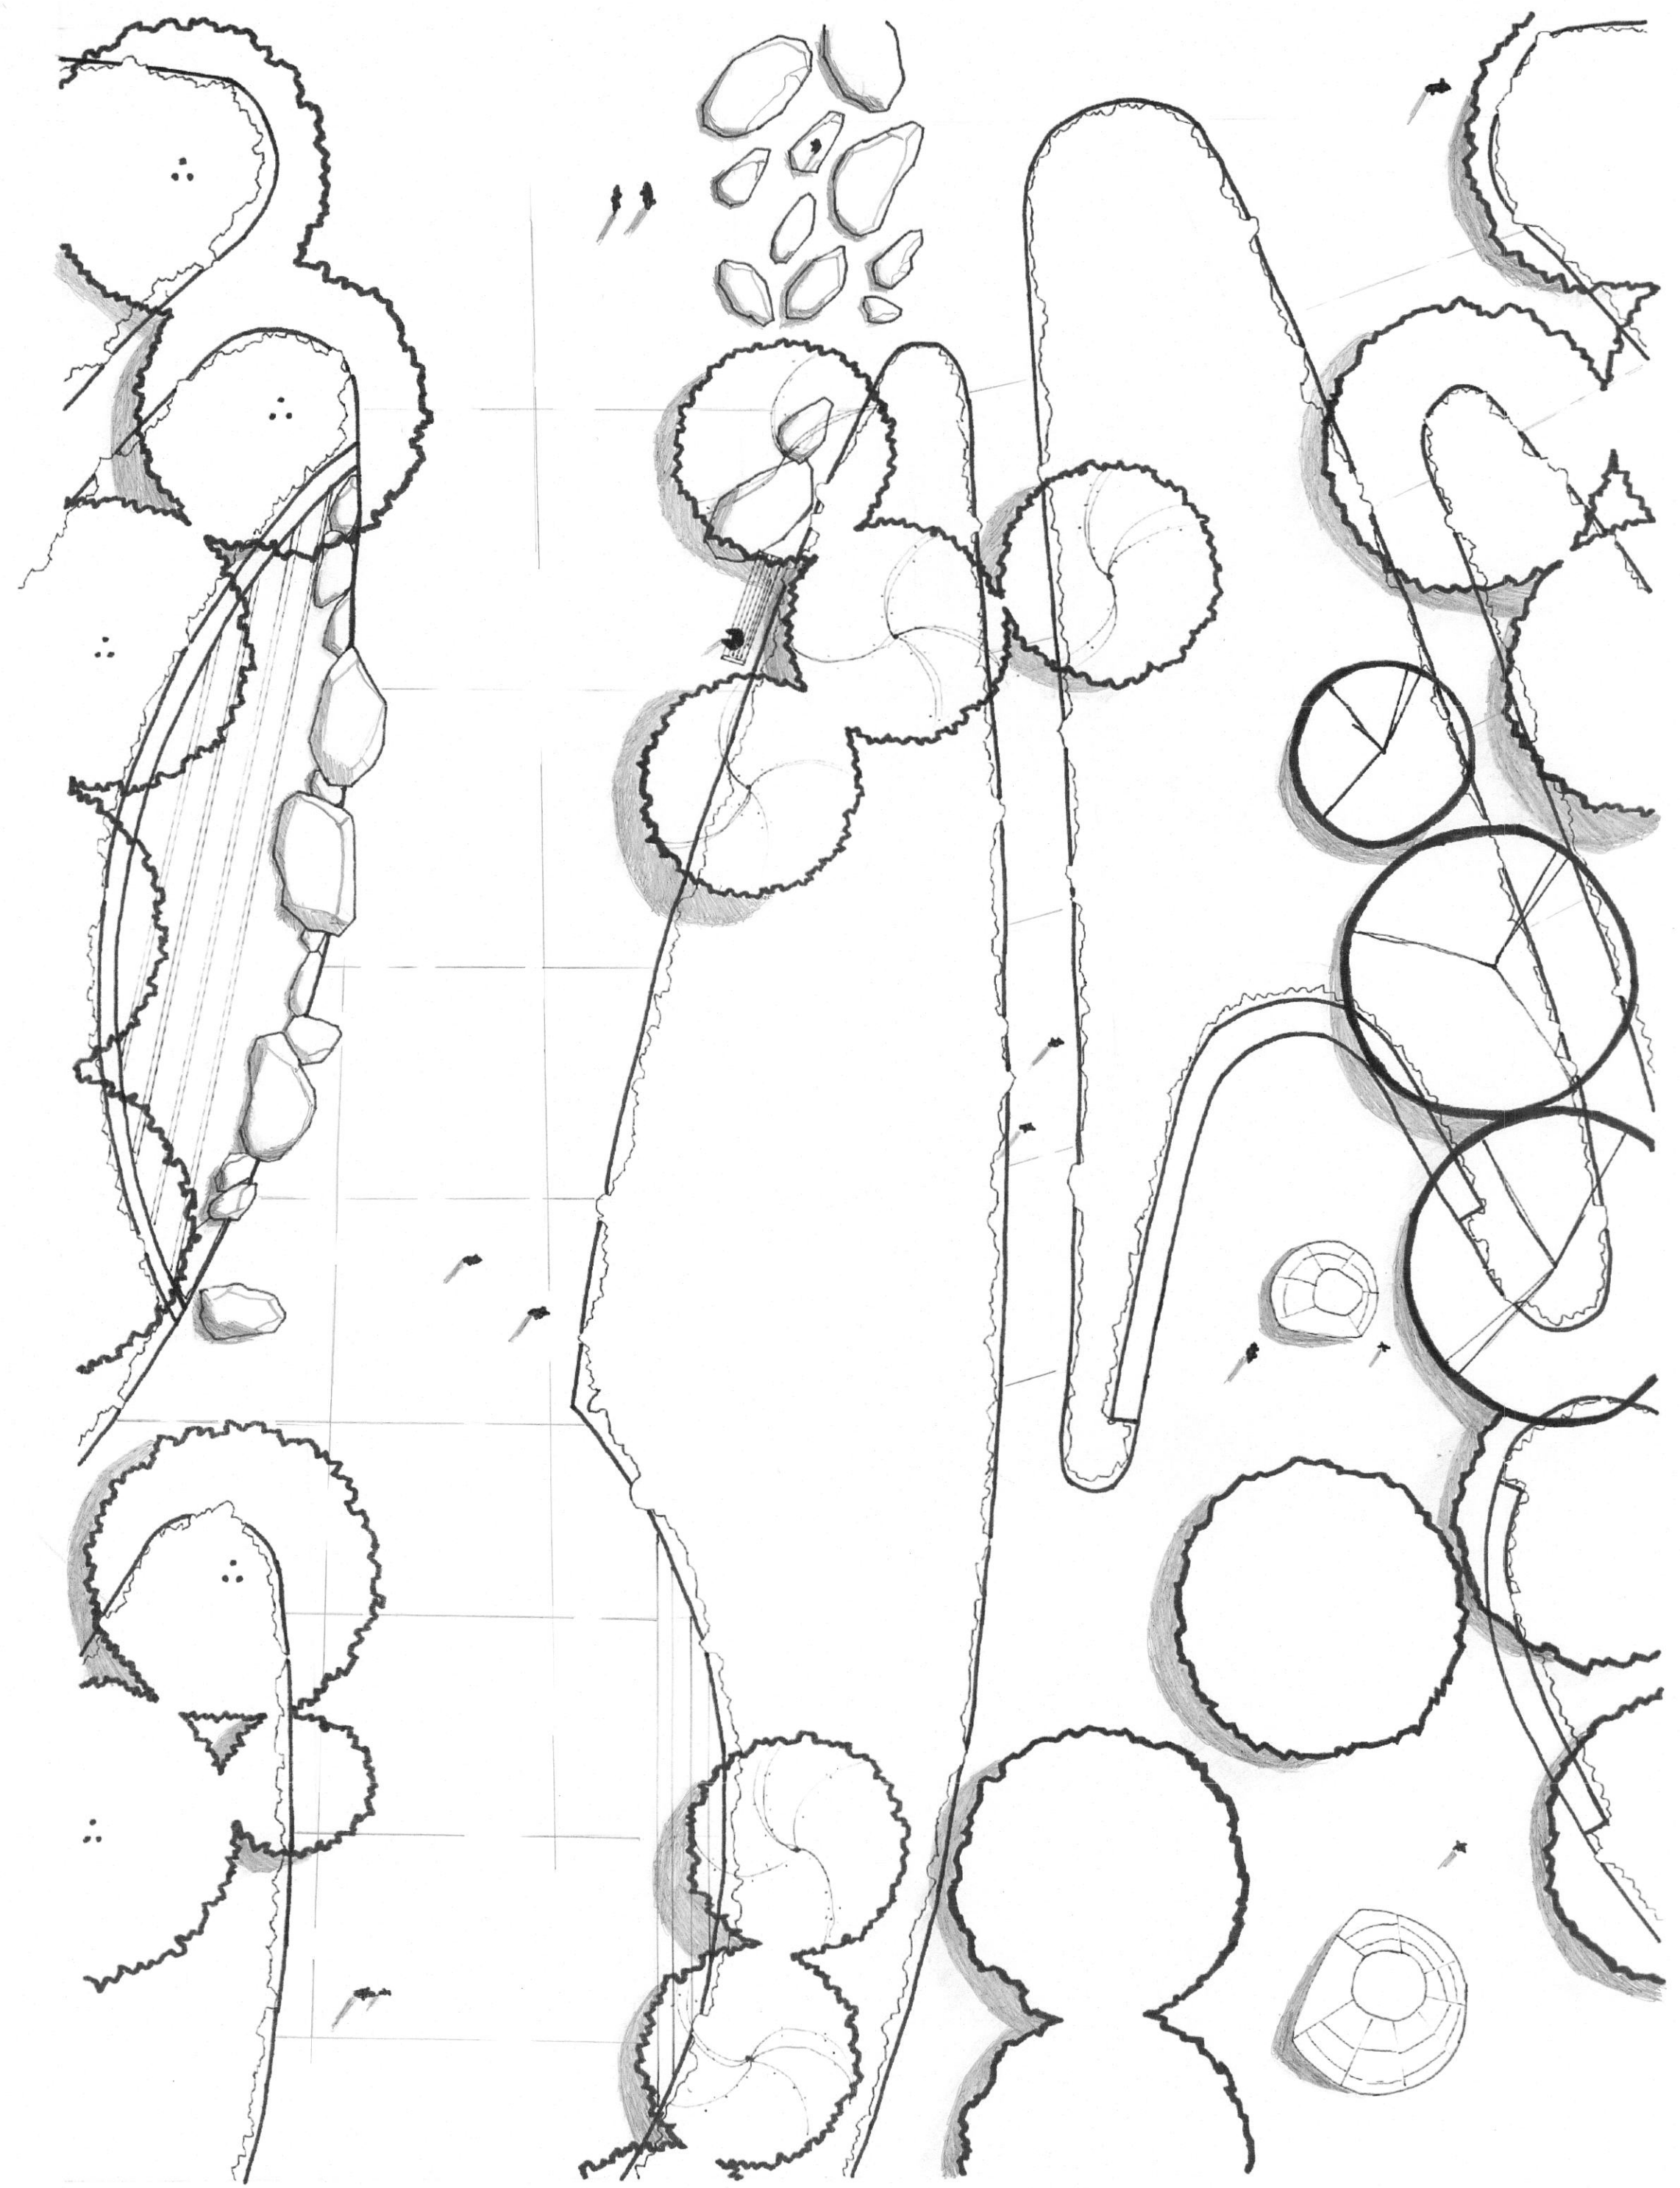


ENLARGEMENT

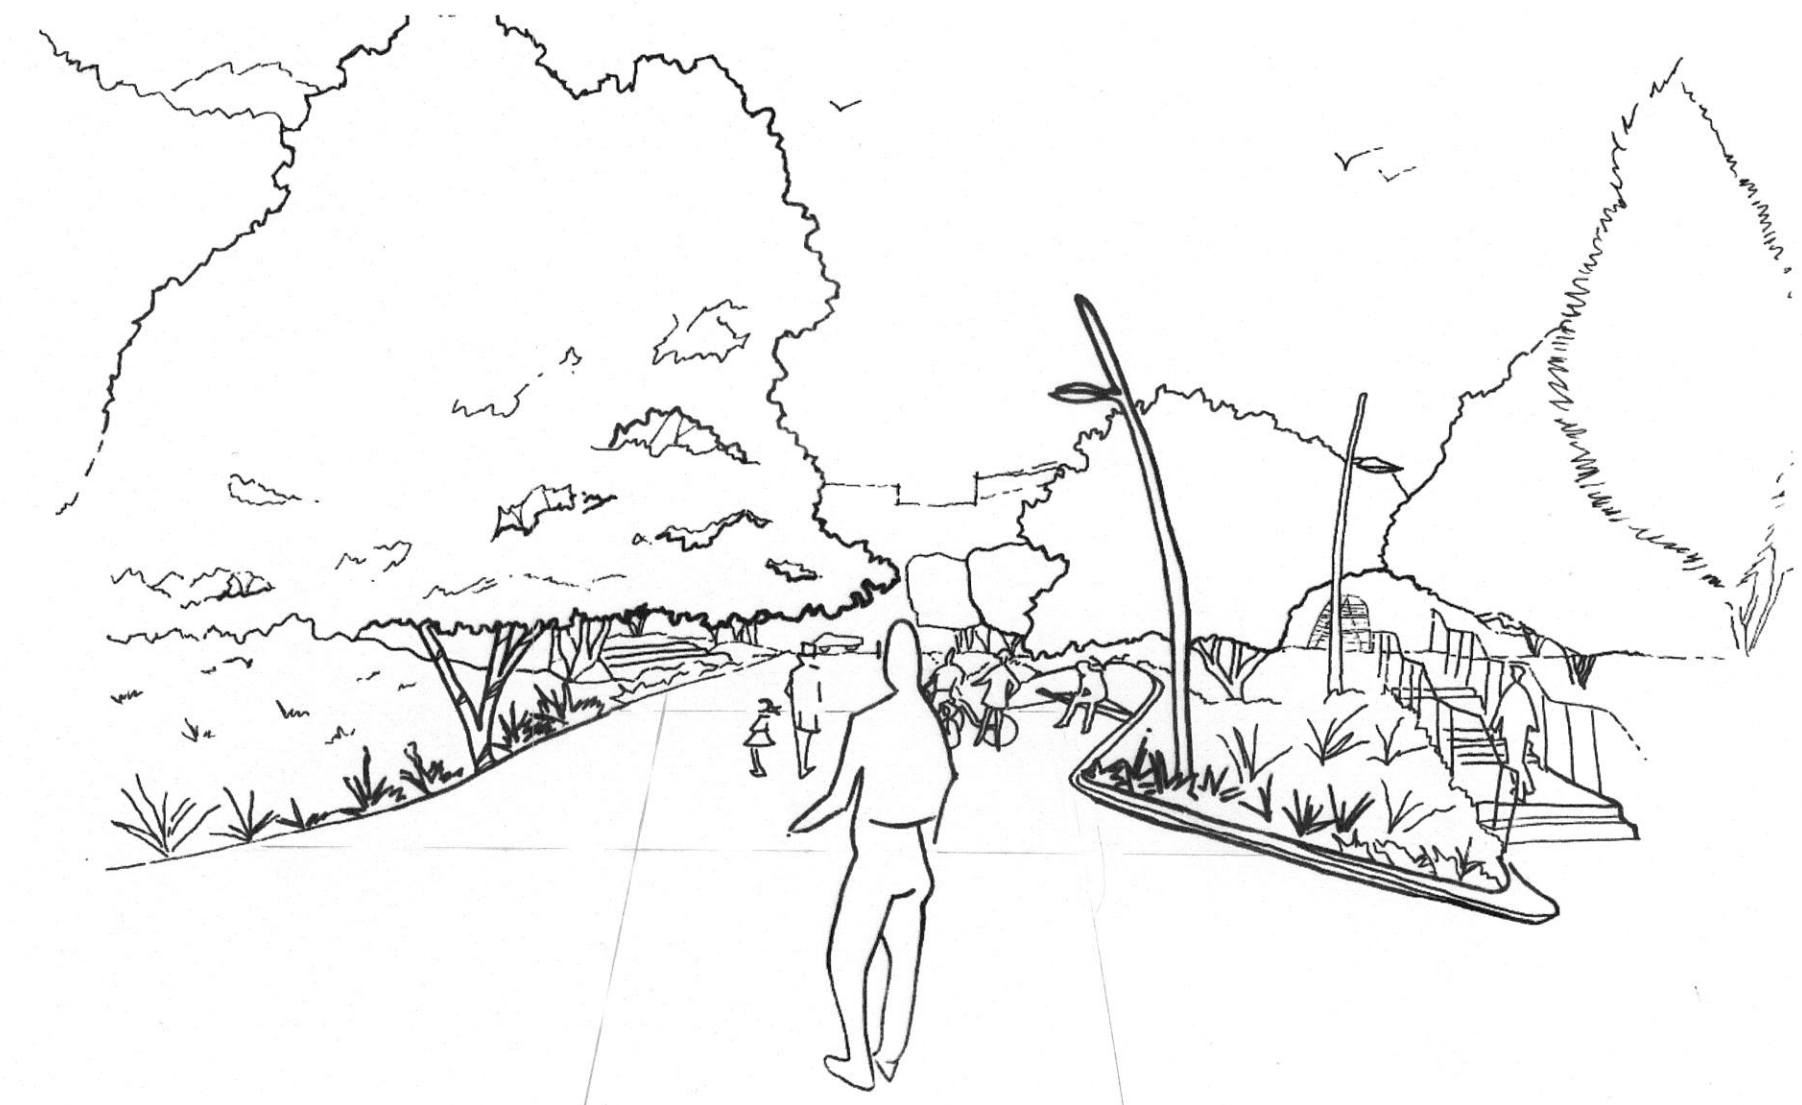


PERSPECTIVE 1

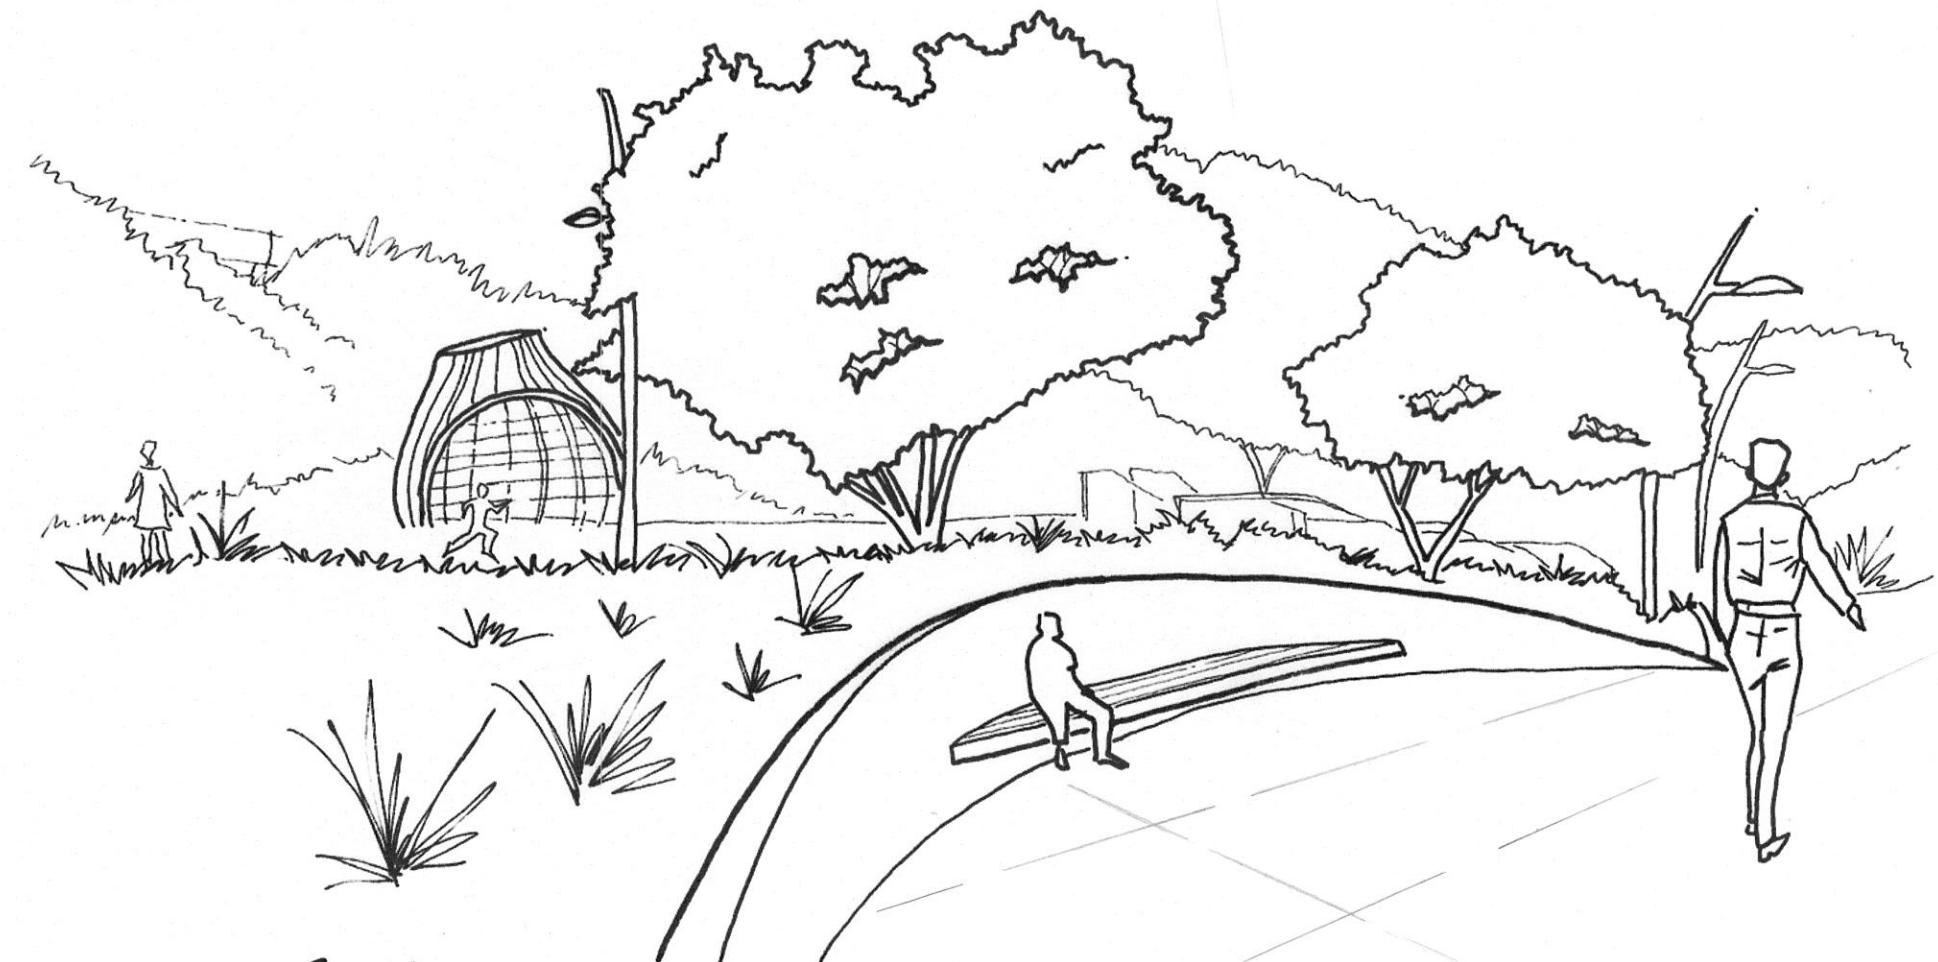


PERSPECTIVE 2

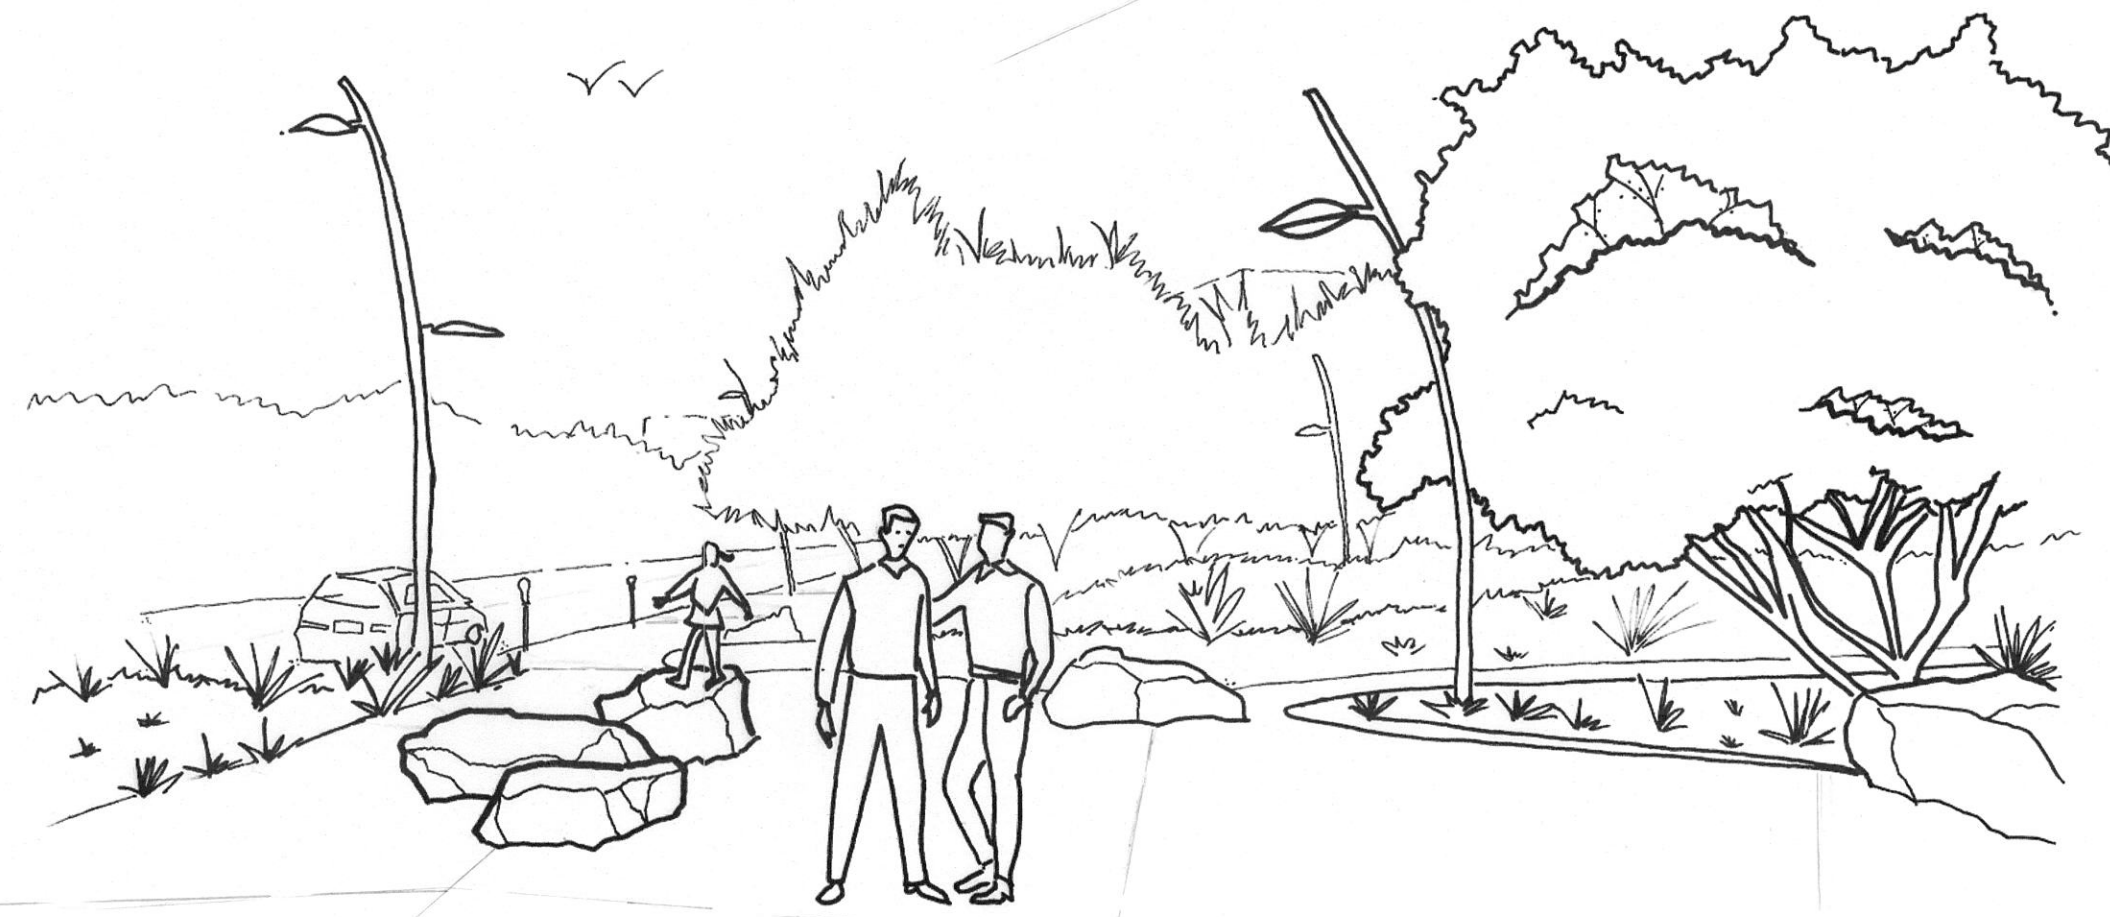

PERSPECTIVE 3

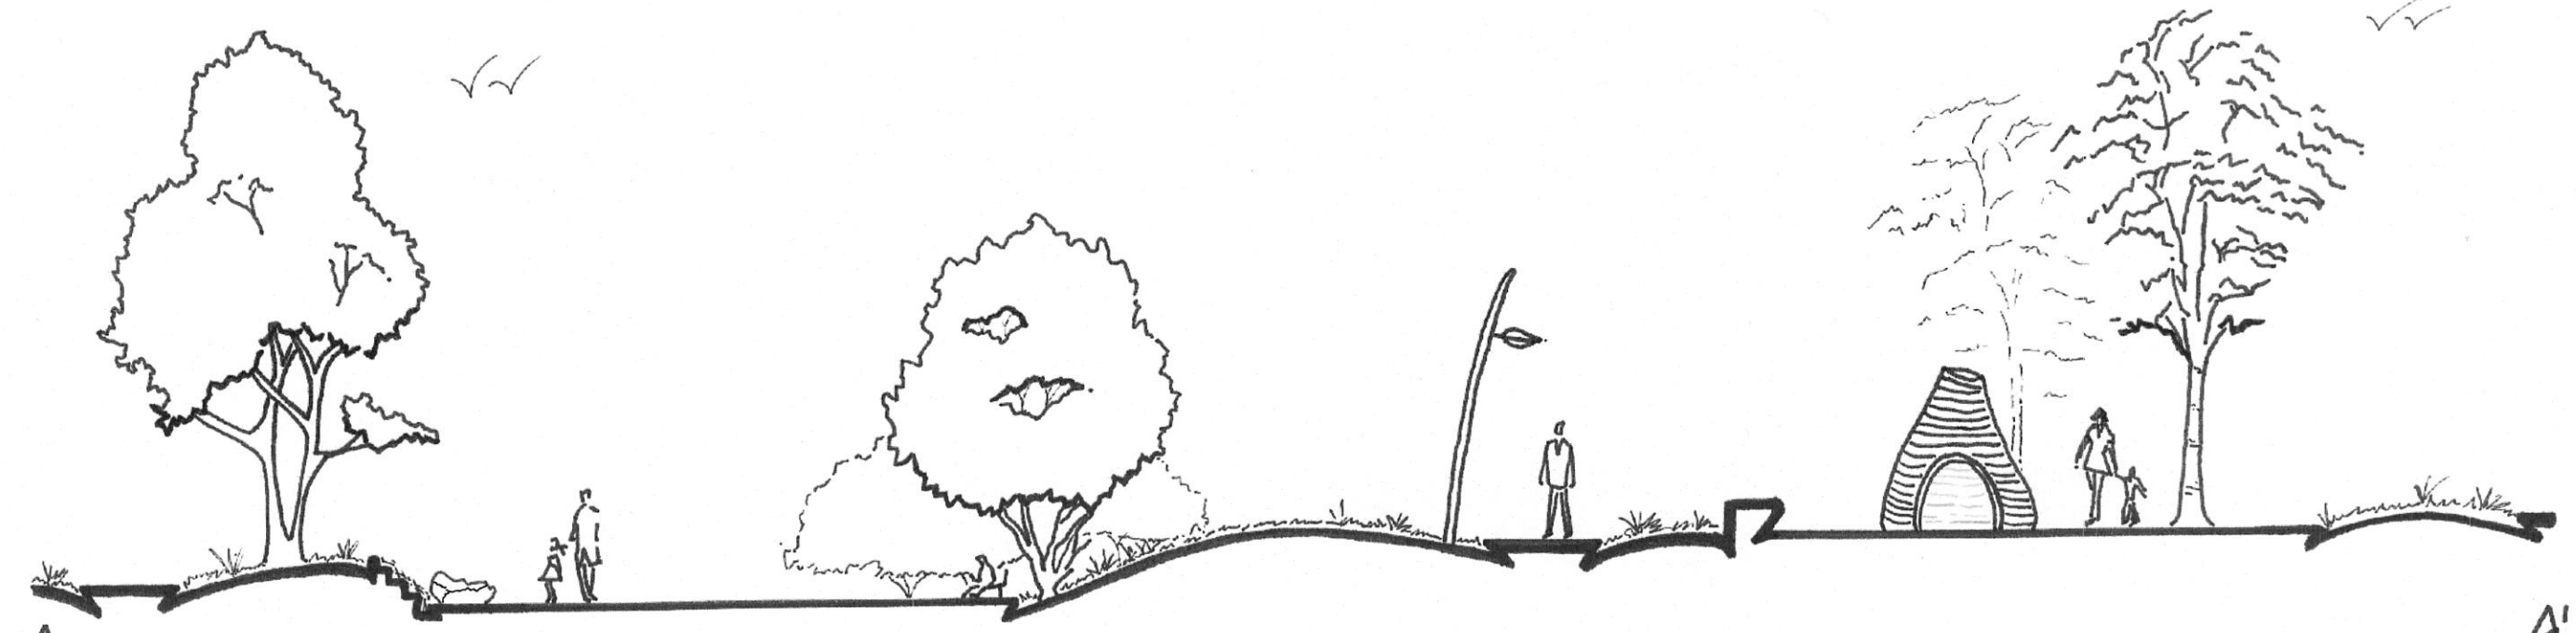

A SECTION ELEVATION

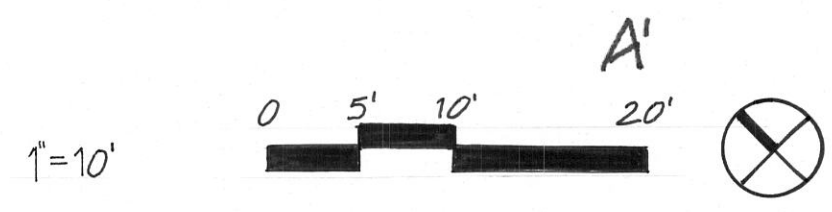

KEY MAP

TONGVA PARK
 DESIGN GRAPHICS II
 WINTER 2025
 RYAN O'LEARY JONES