



"BALL GAME"



0 10 20 40 60 80 Feet

Scale: 1" = 10'



Melnitz Stairs

RYAN O'LEARY JONES
LD 2 SPRING 2025




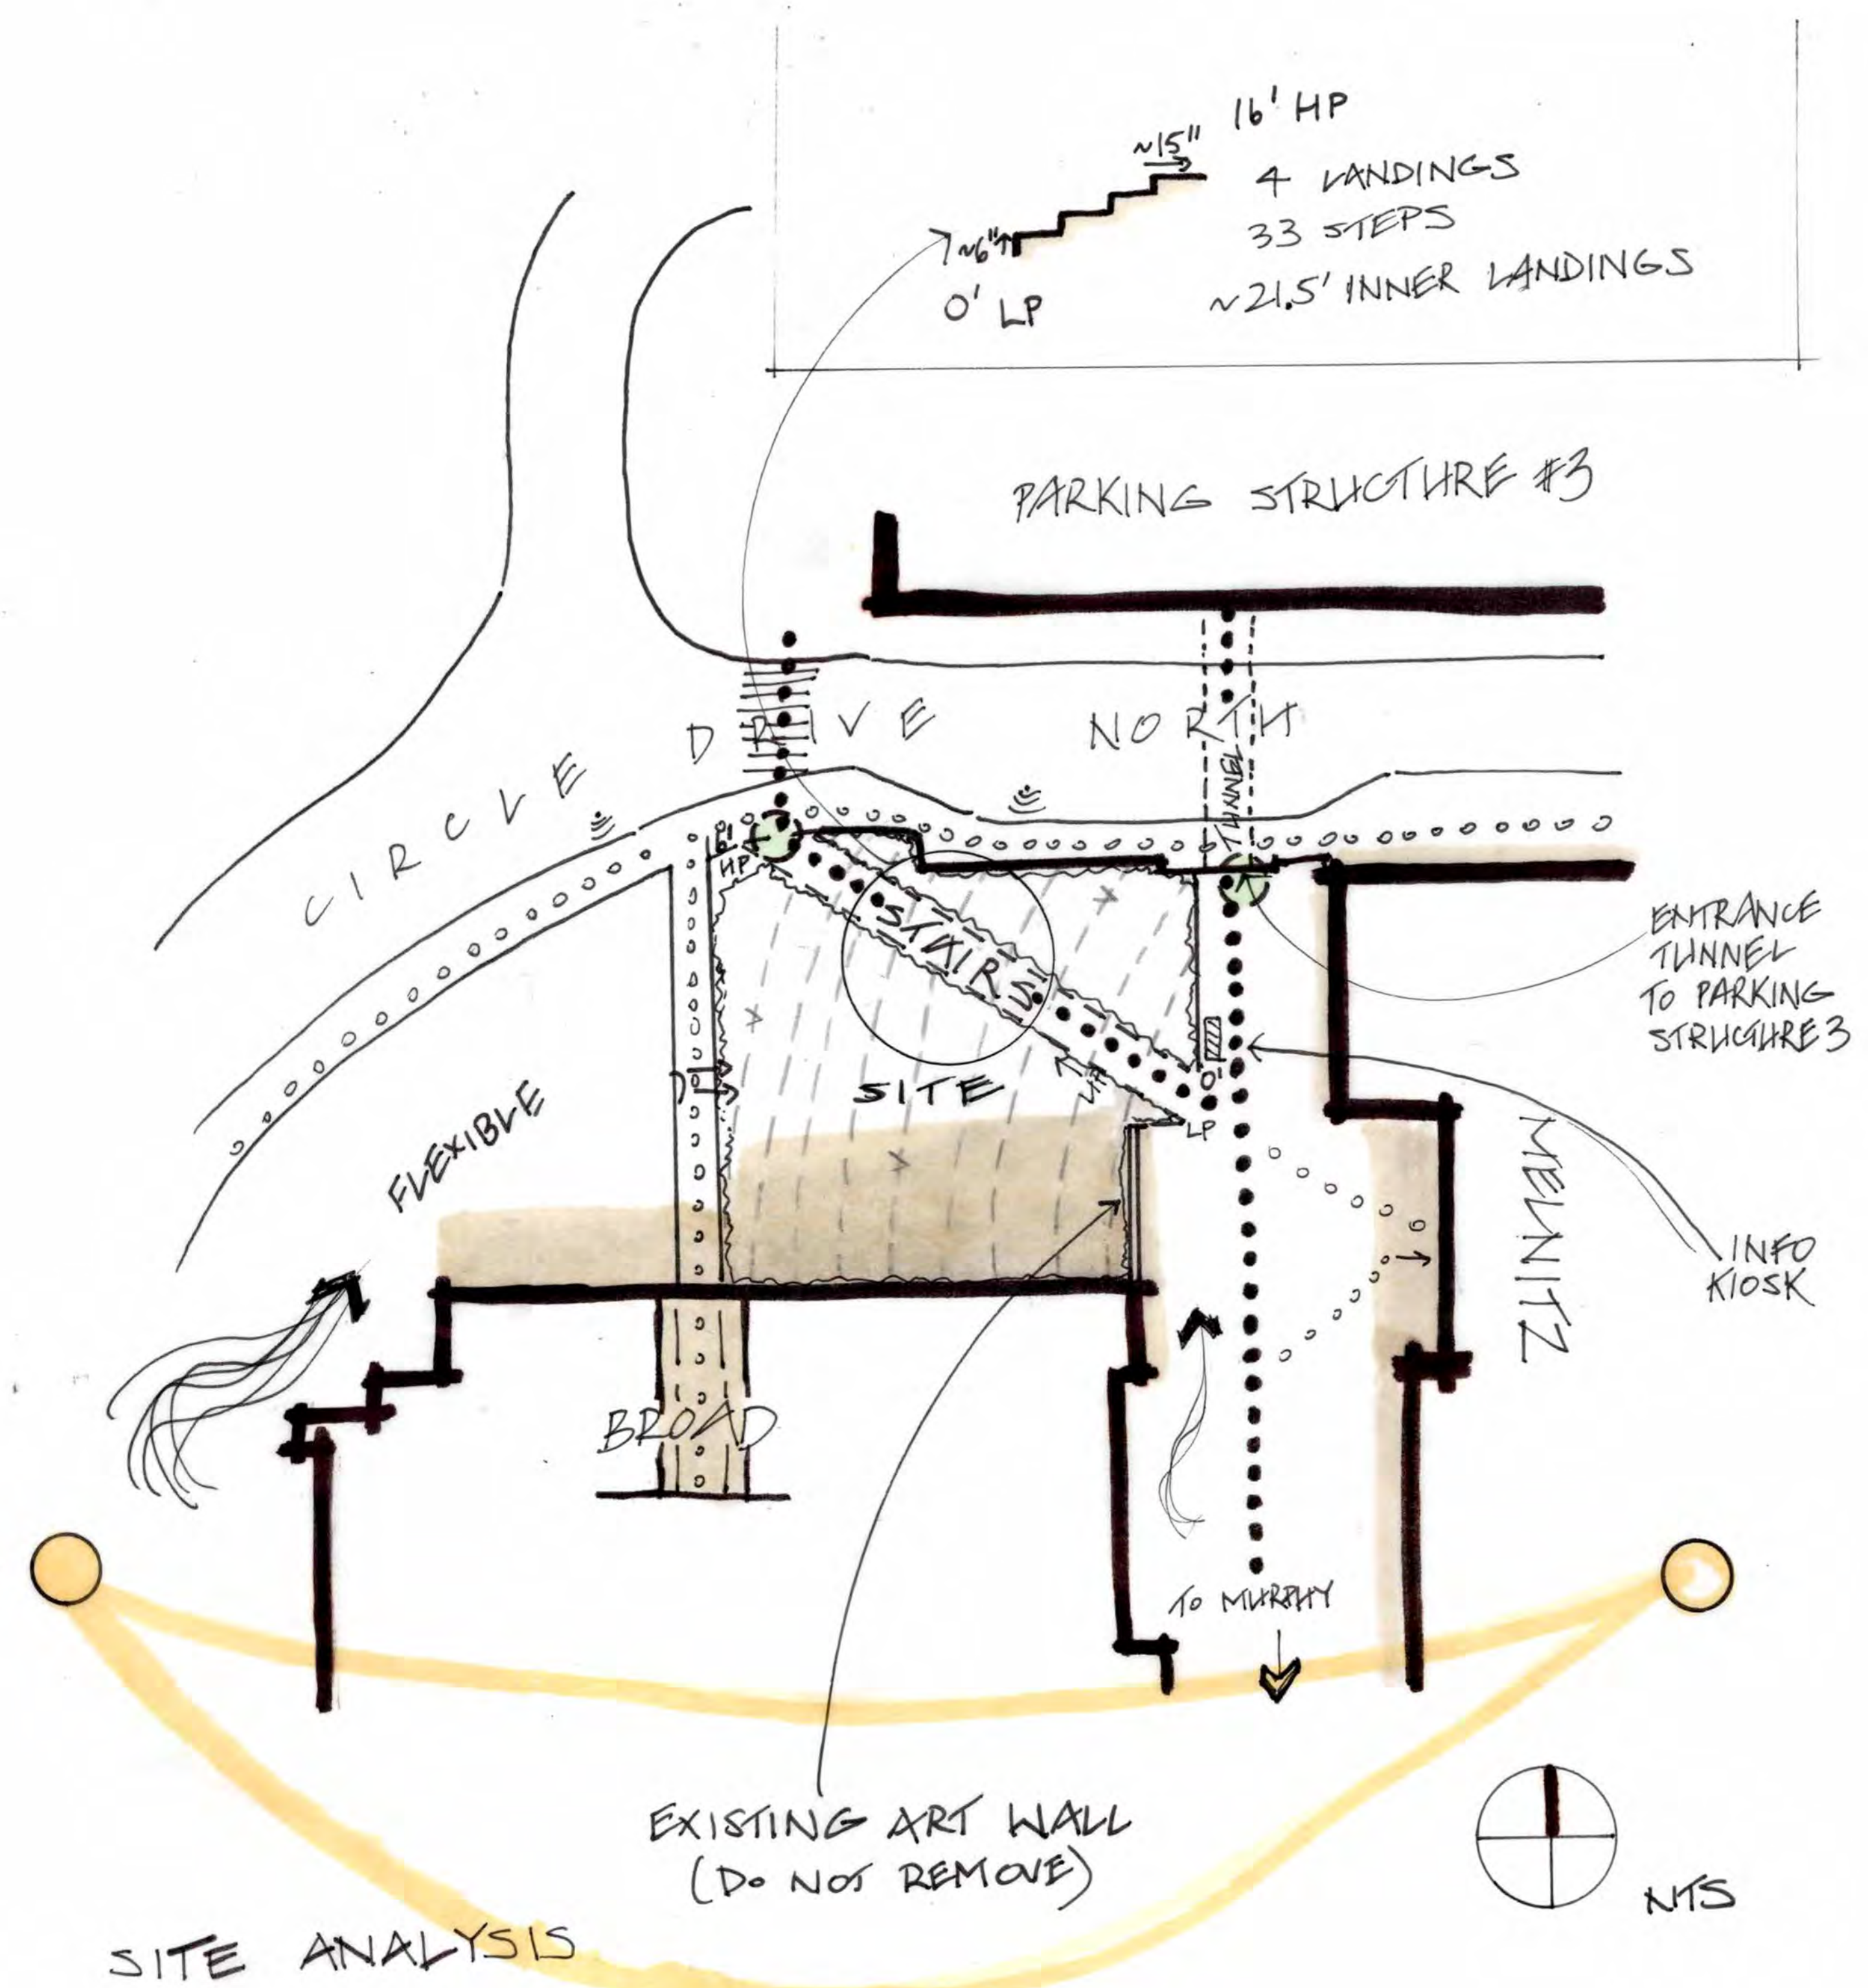
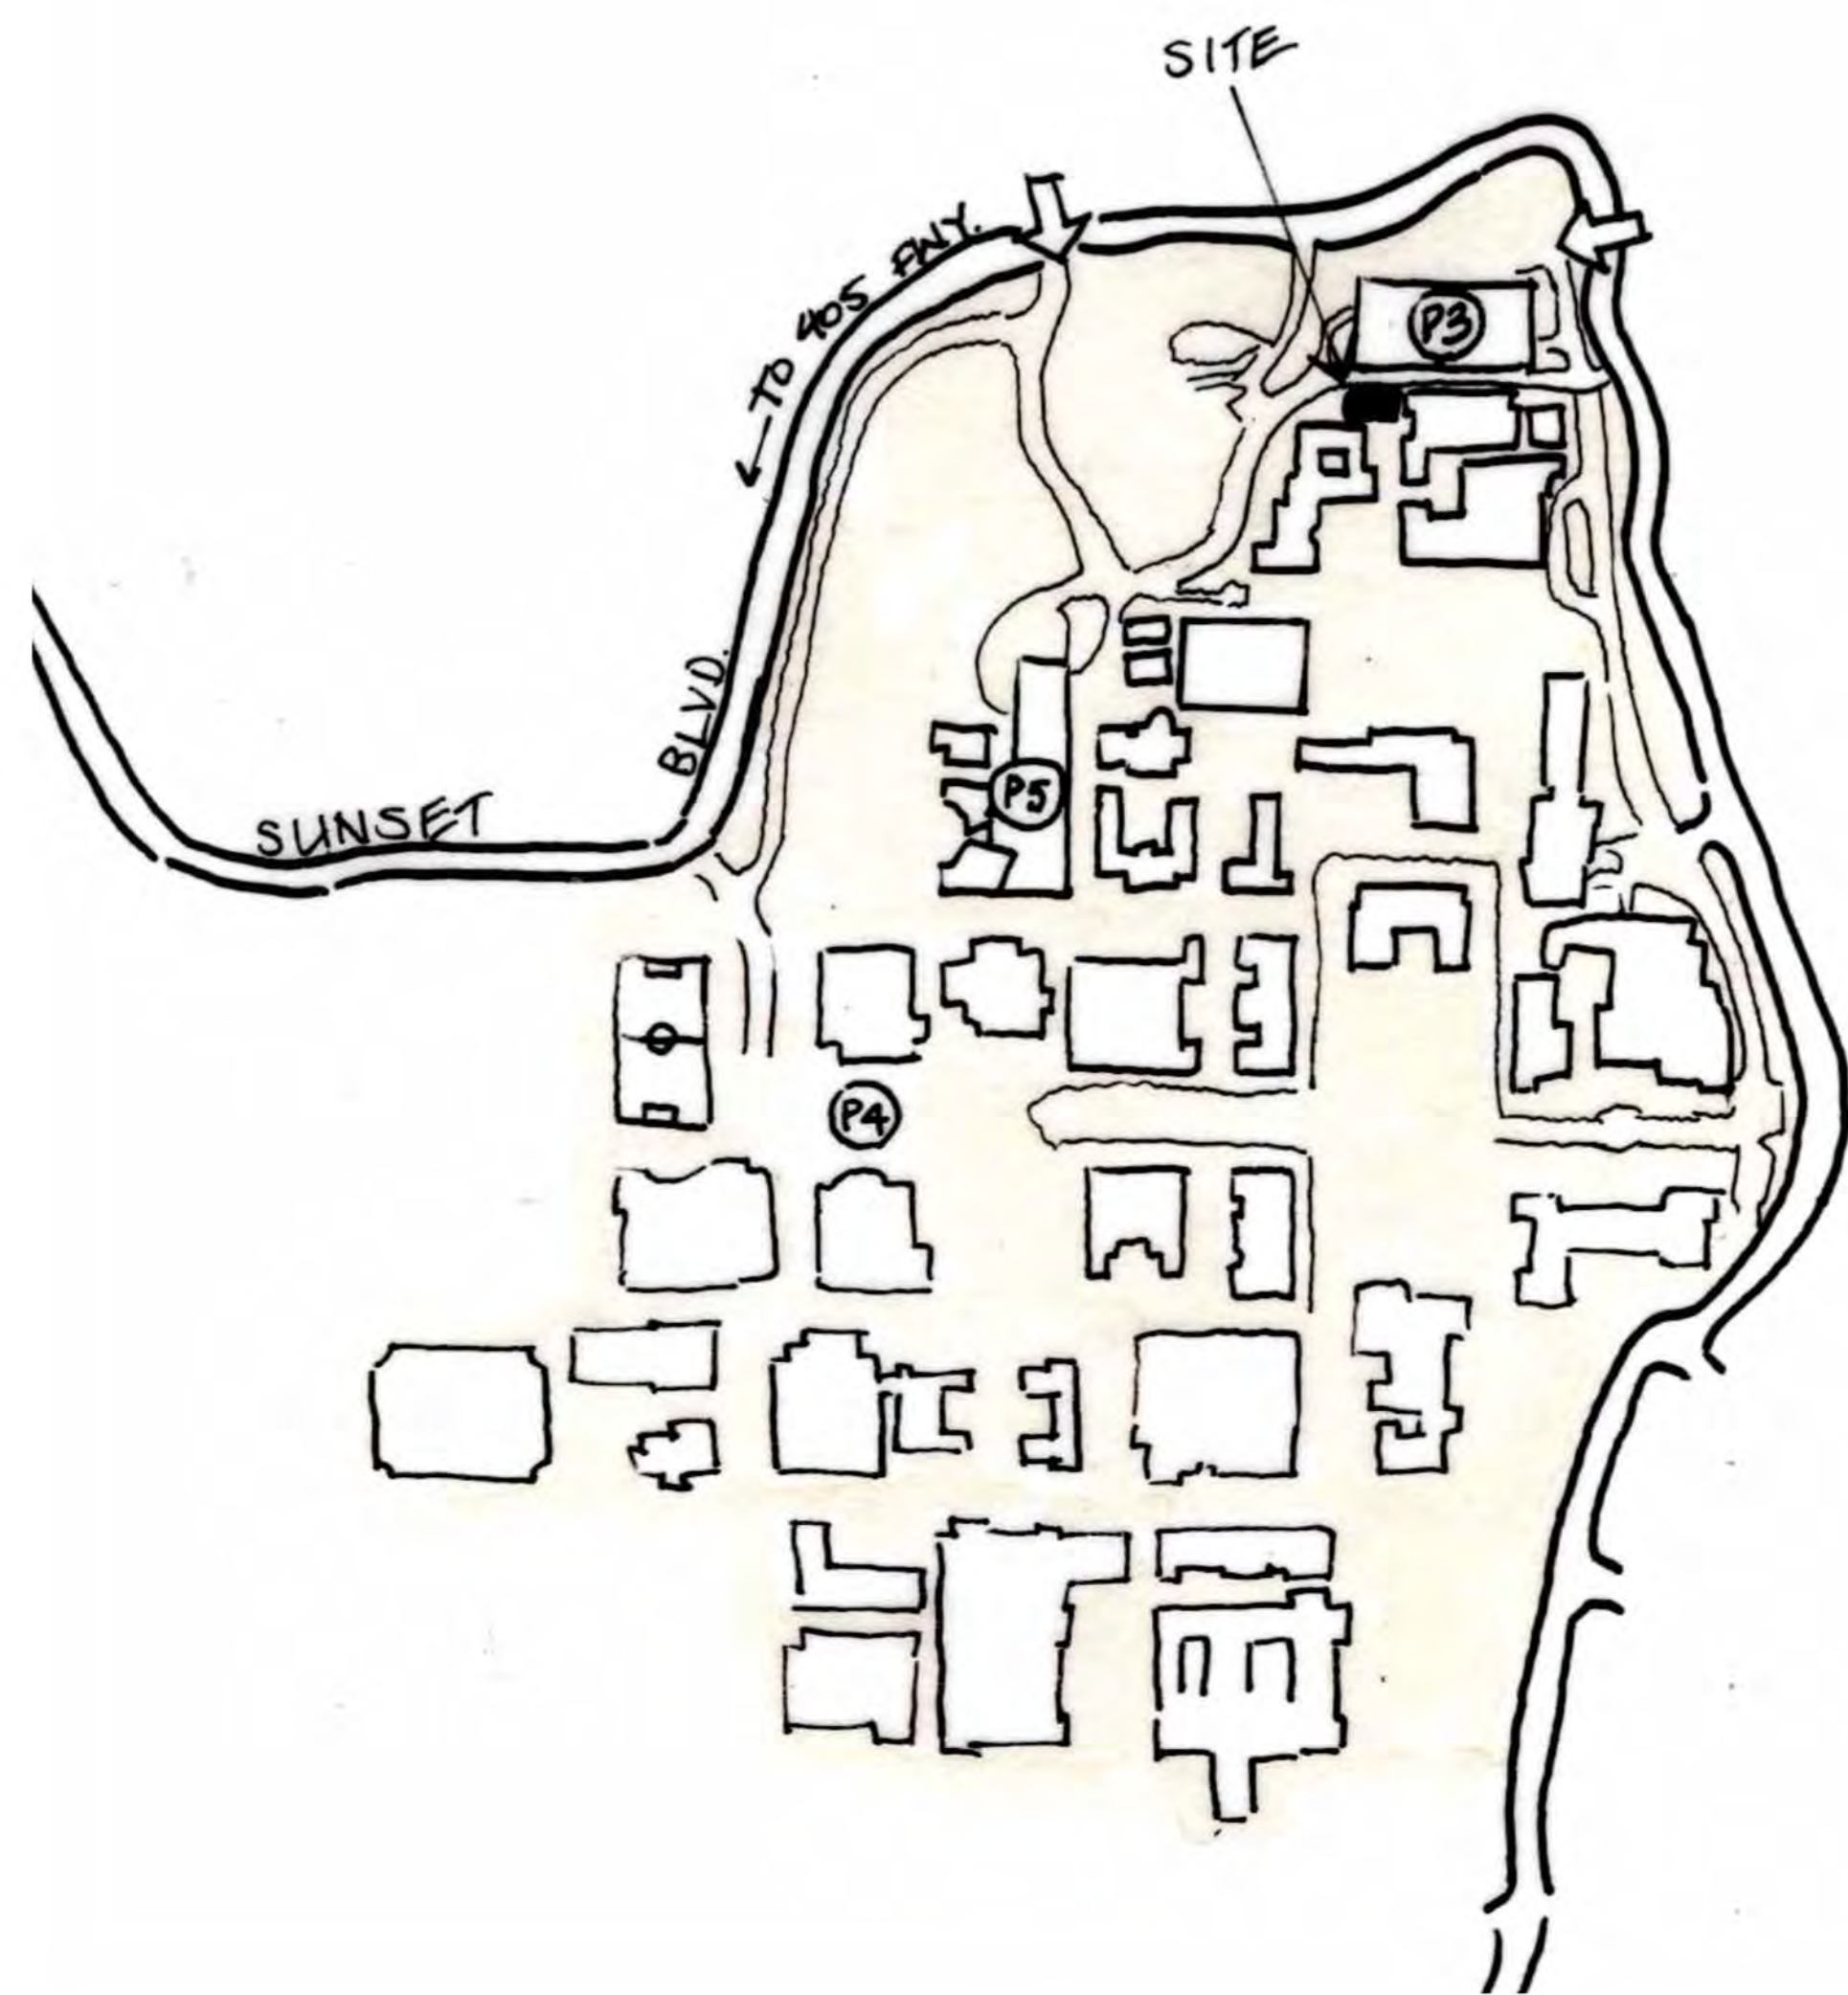


CONCEPT 1


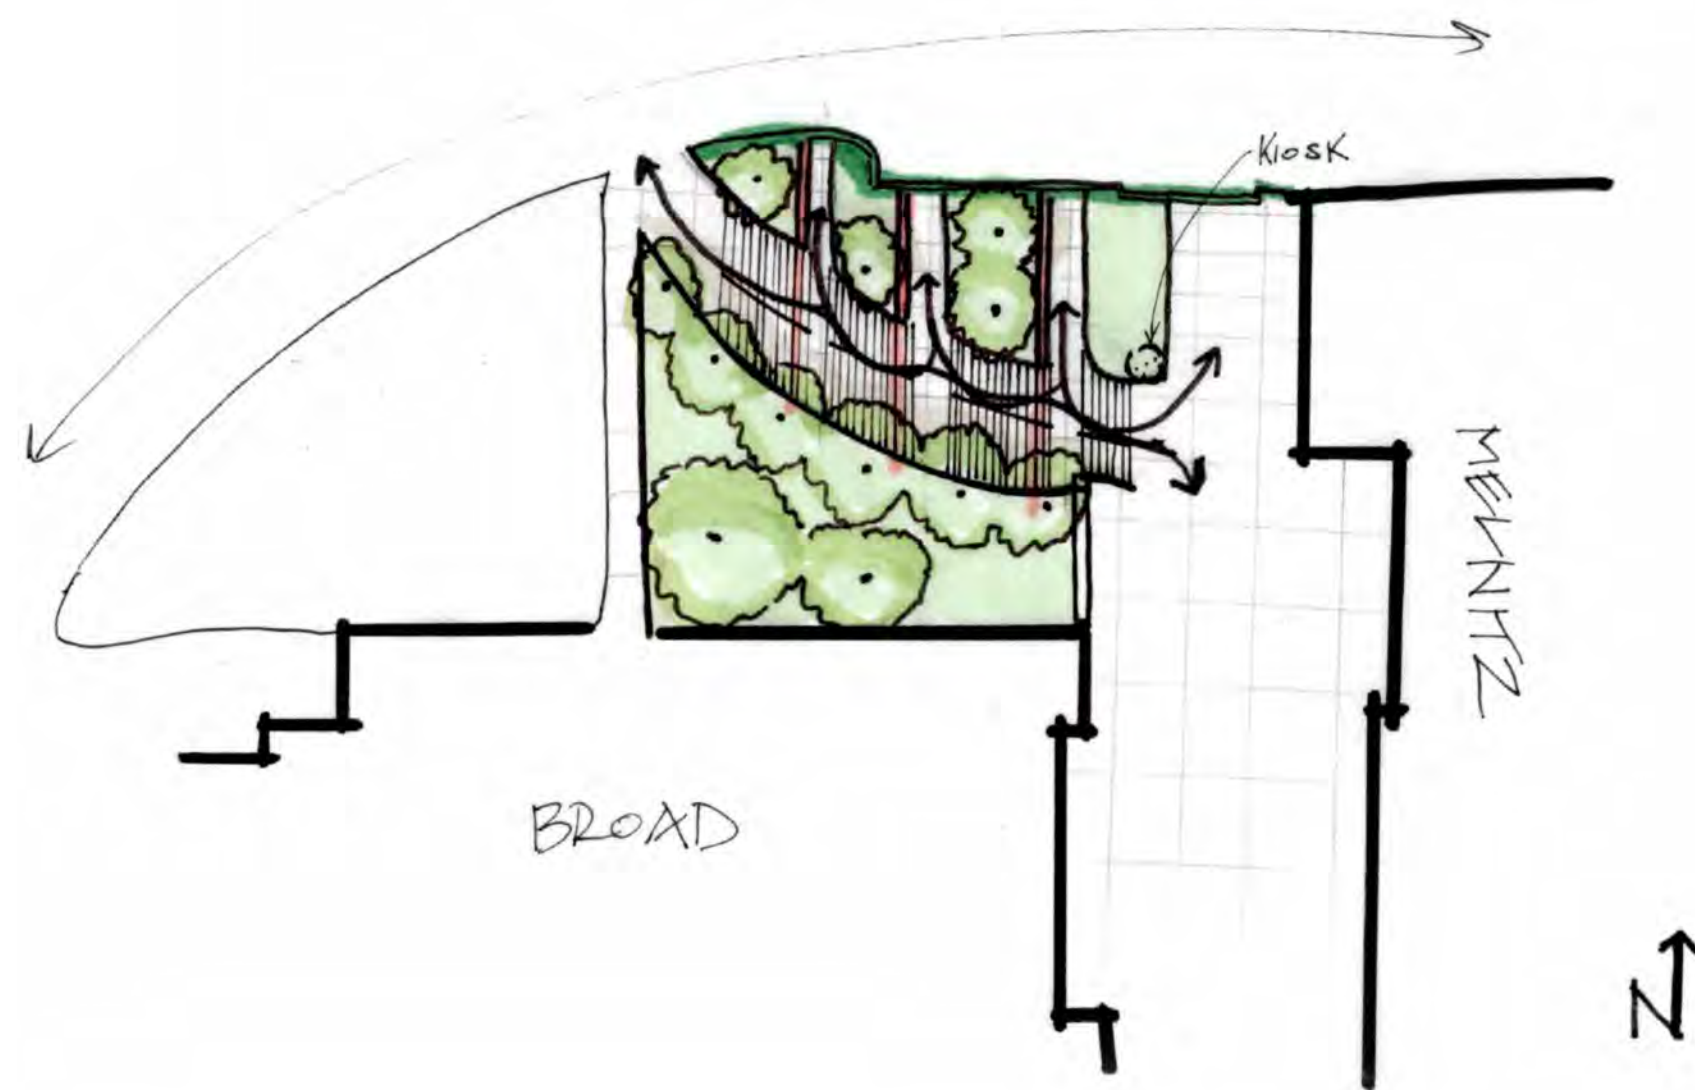
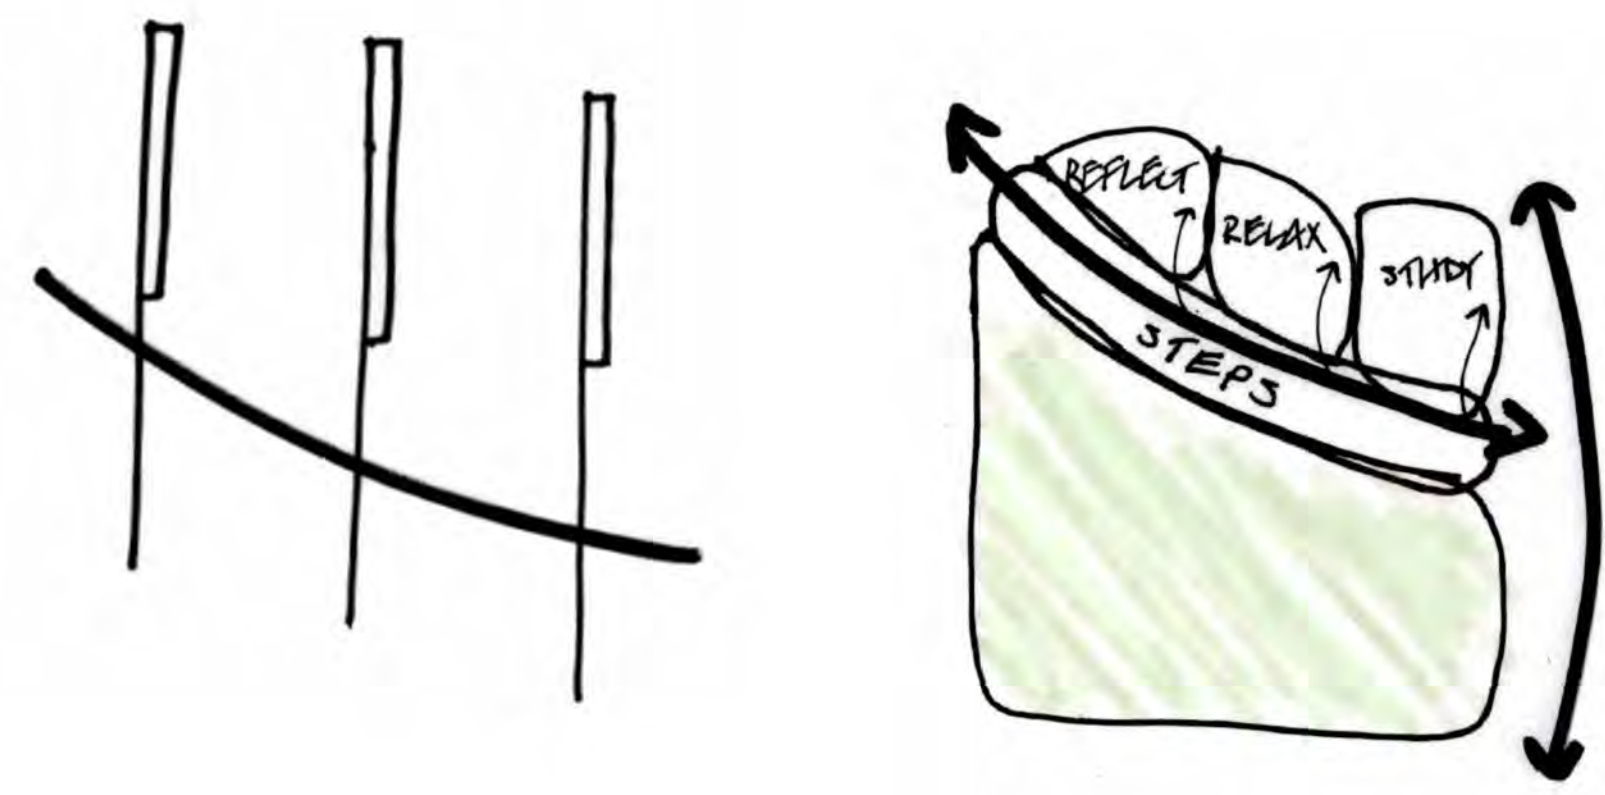






MELNITZ

CONCEPT 2

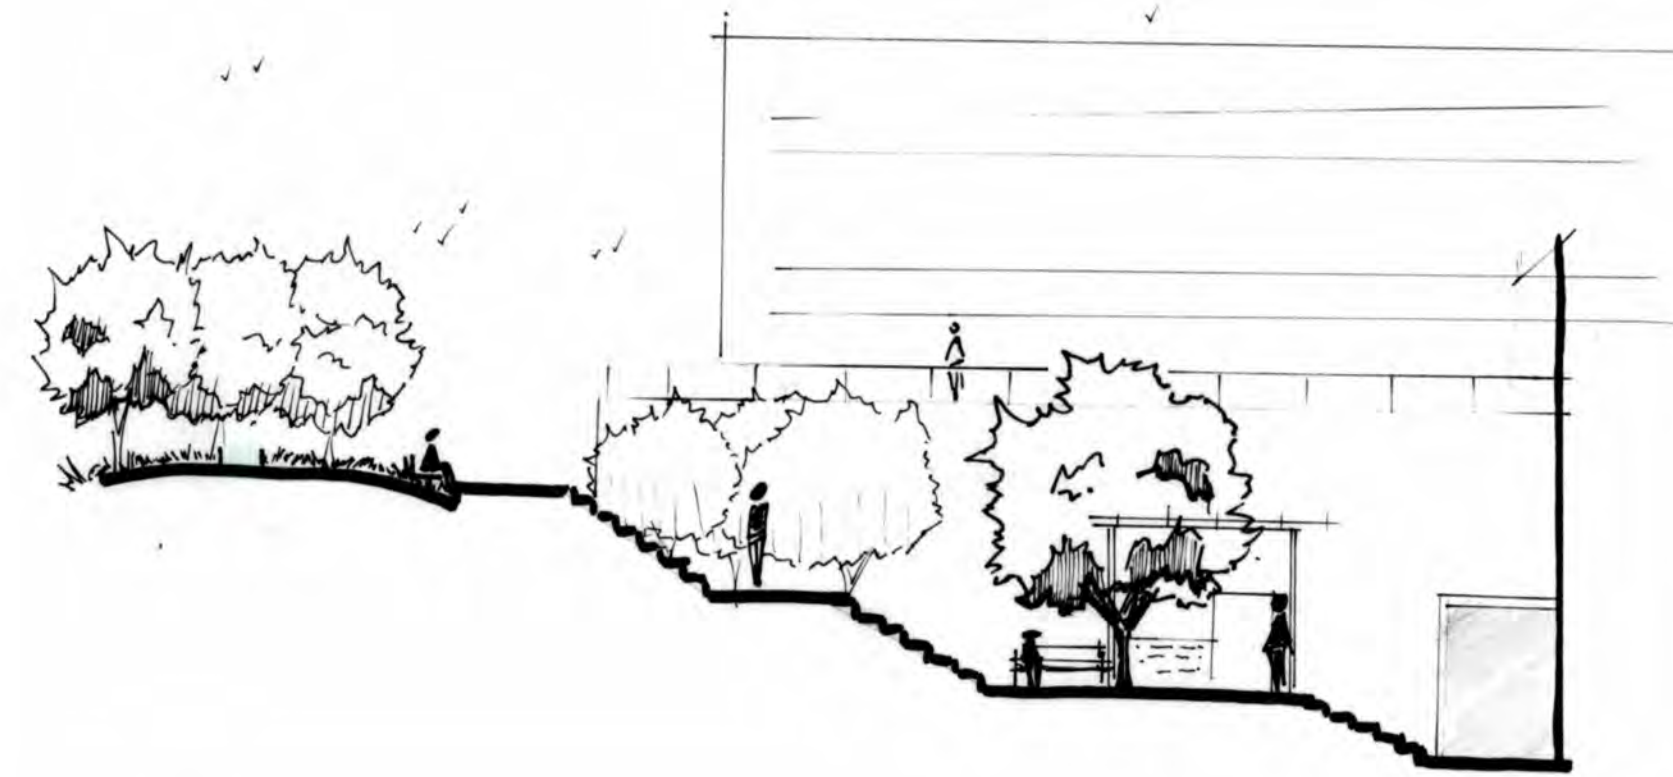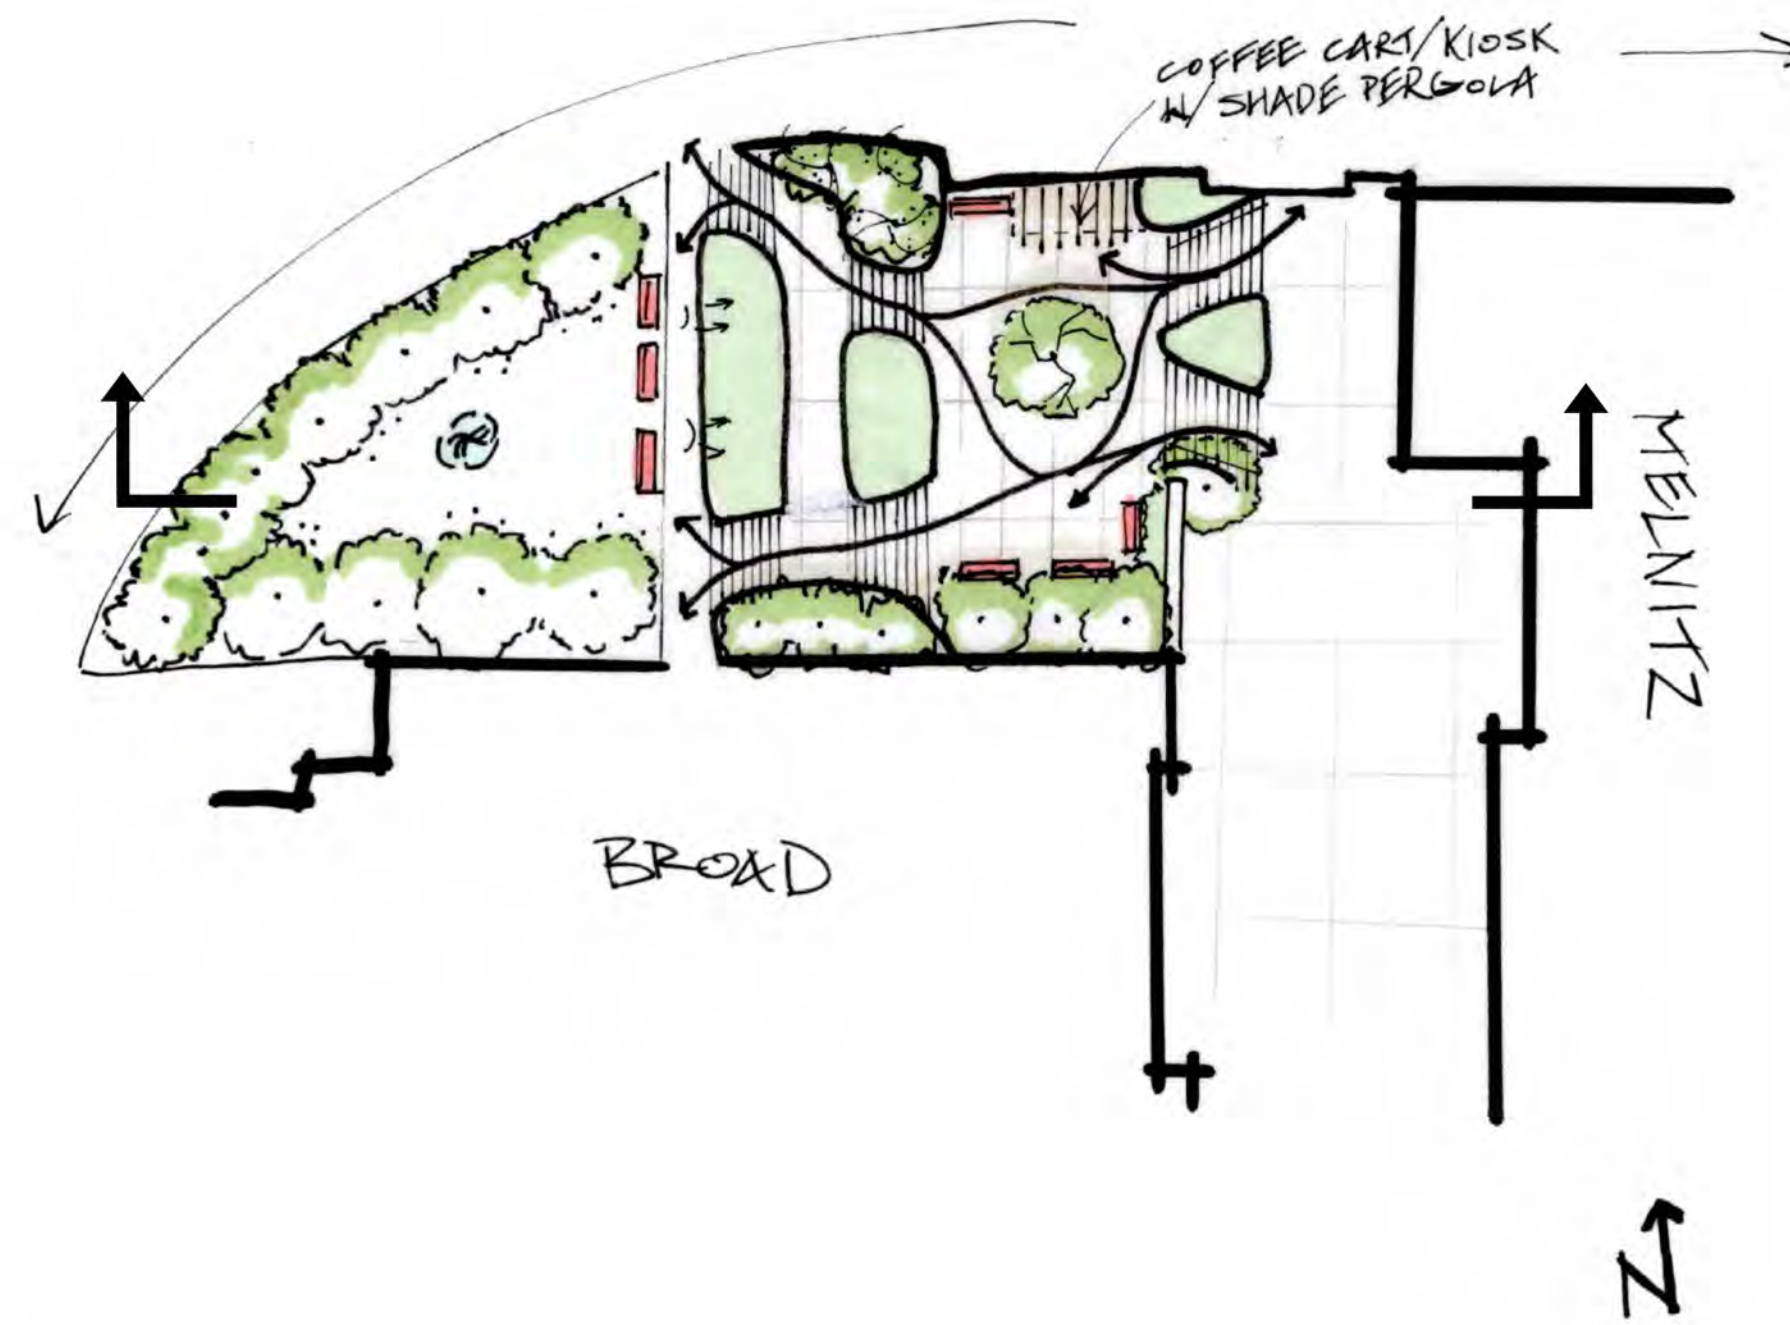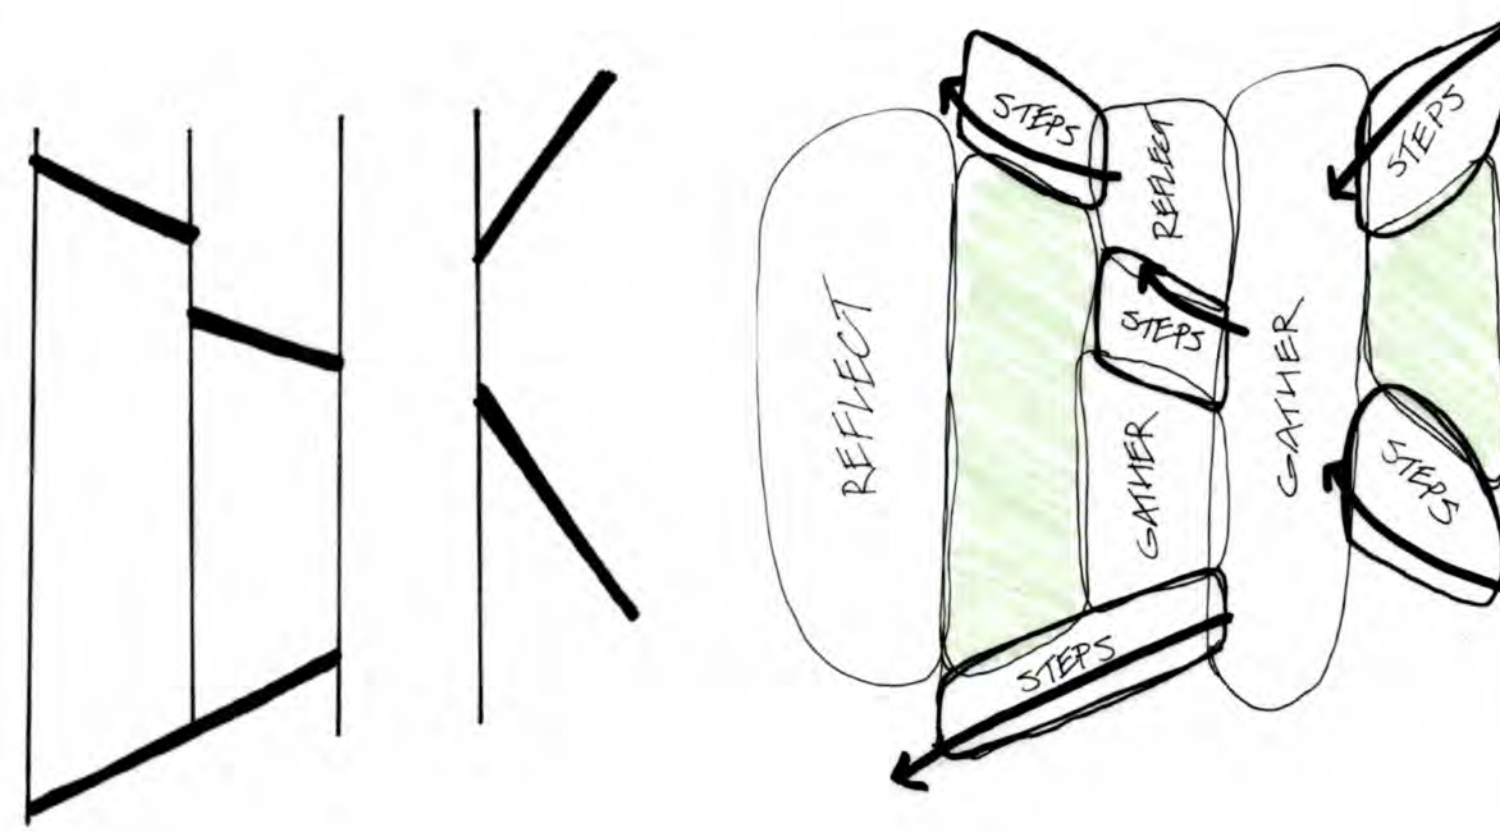

CONCEPT 3

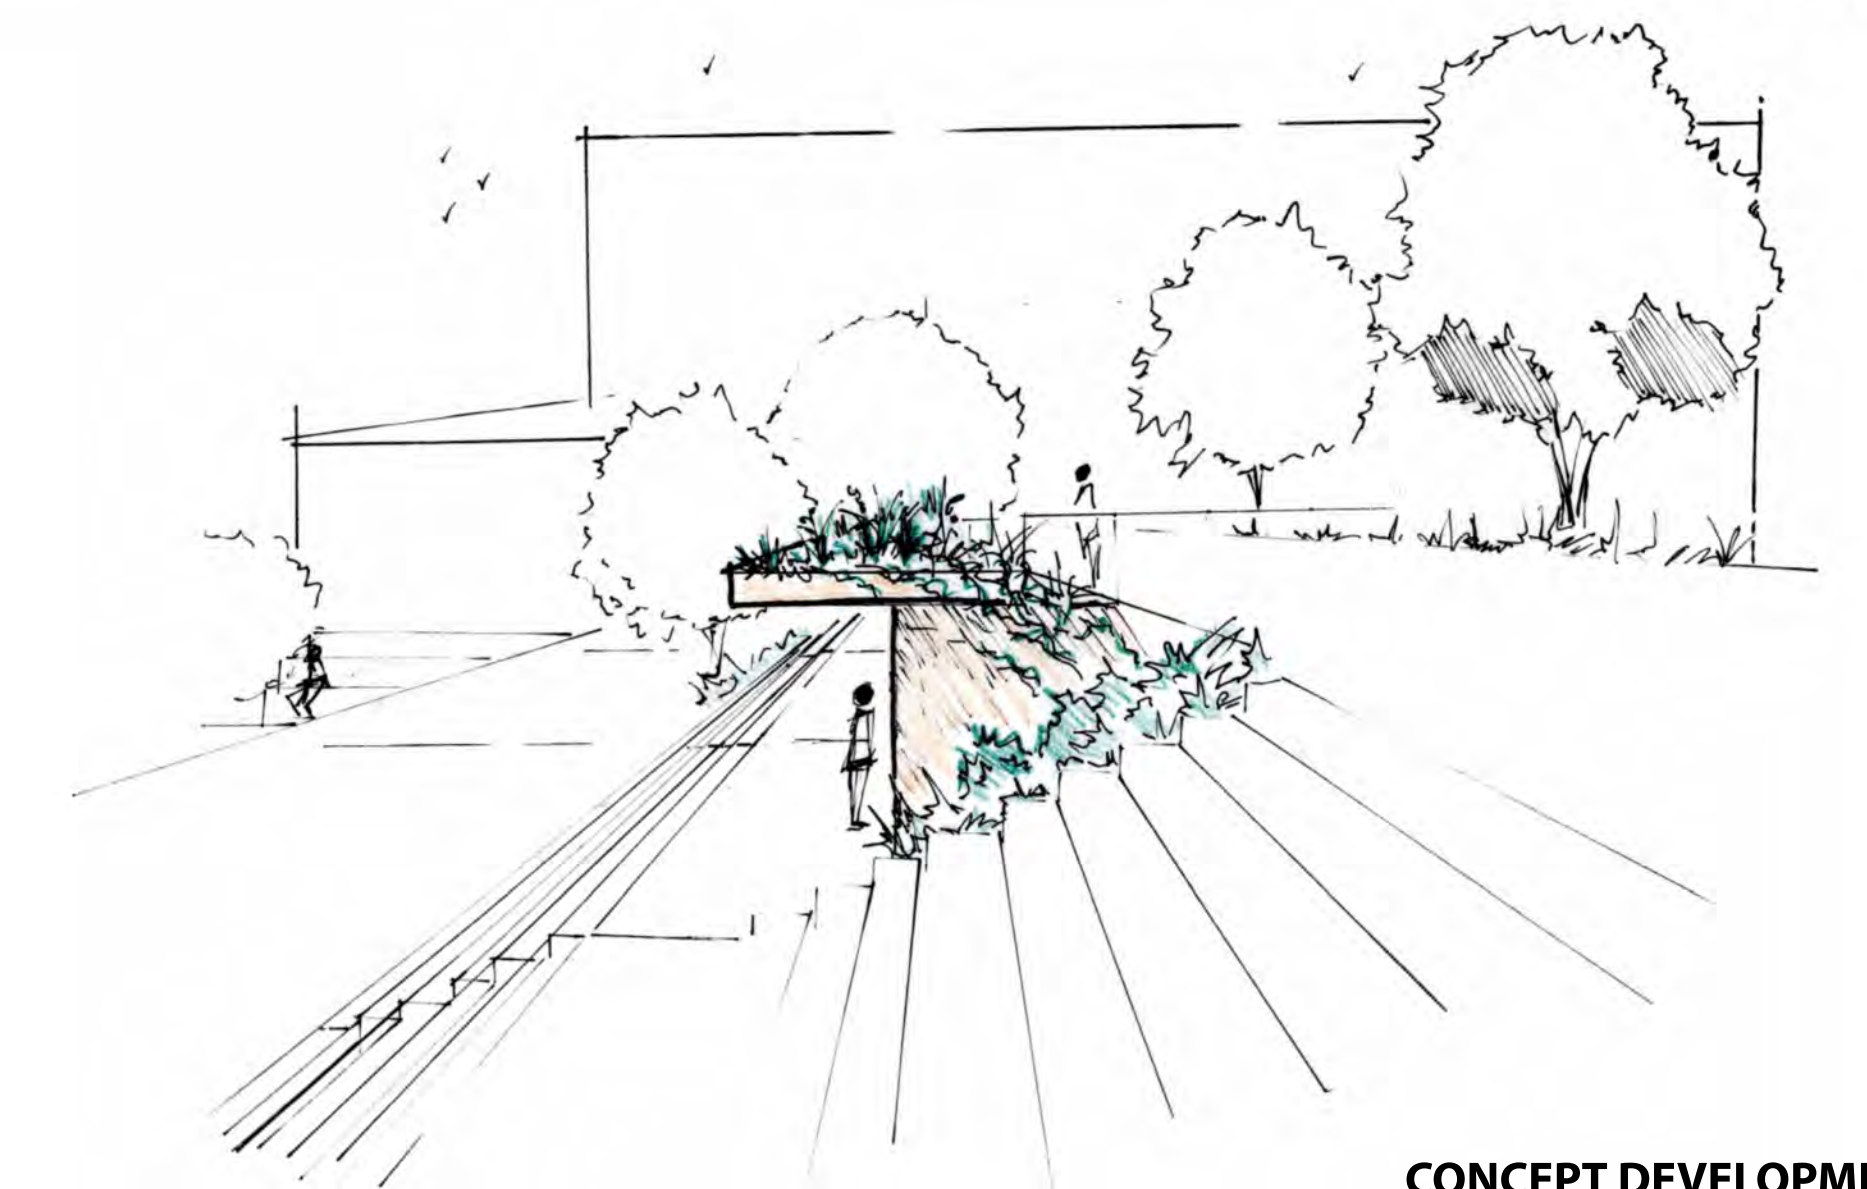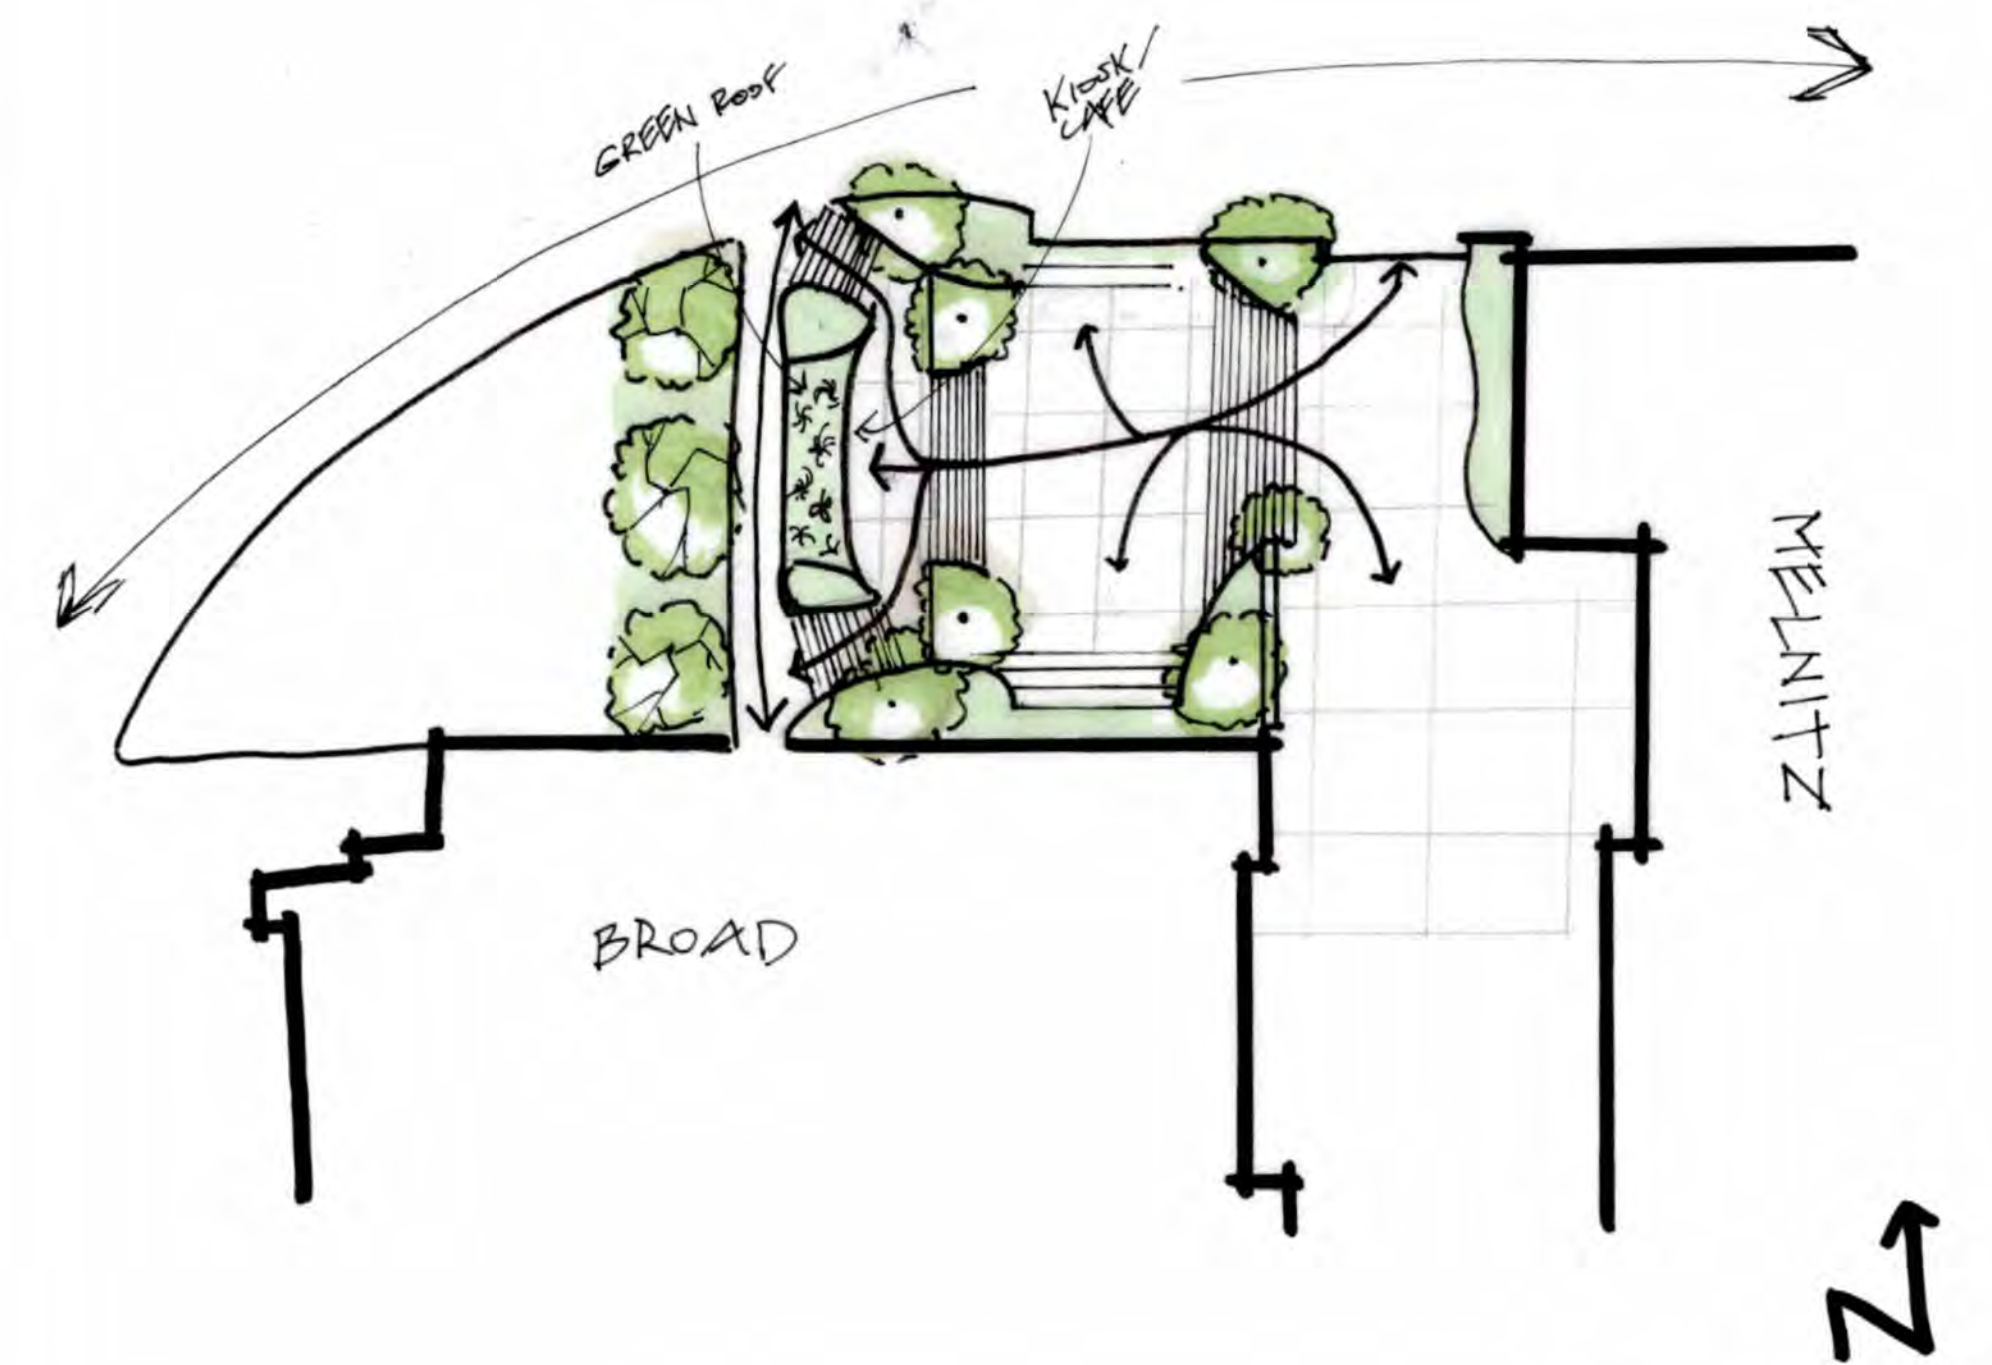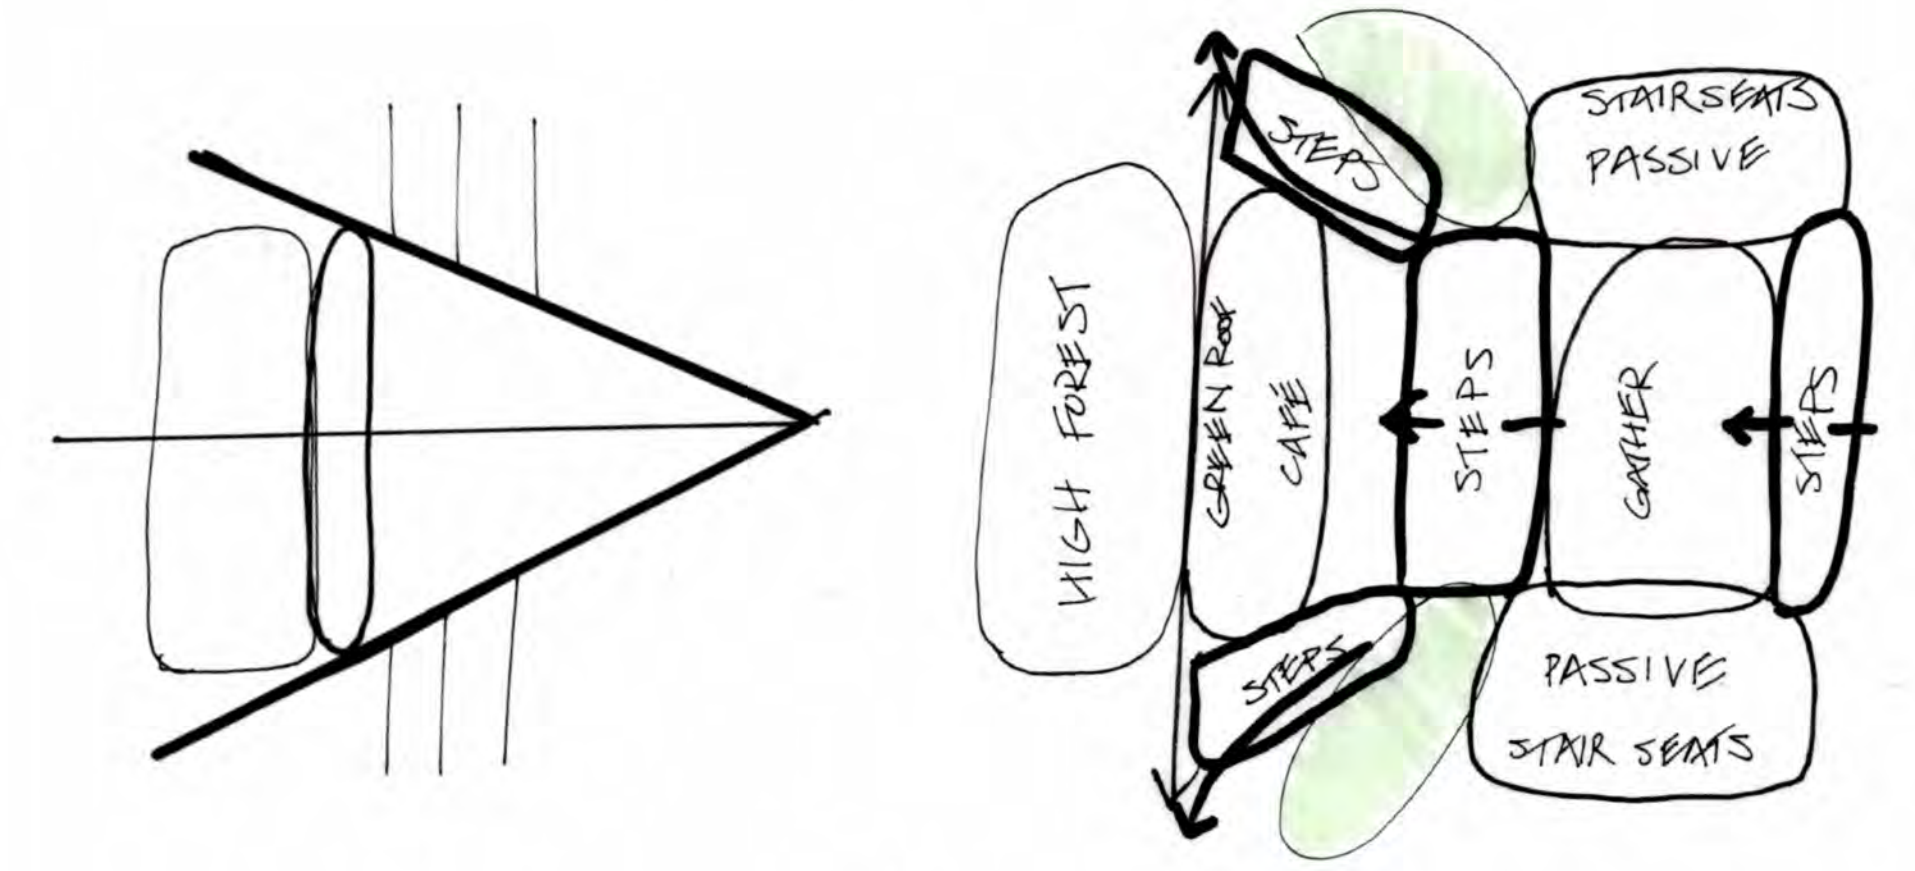

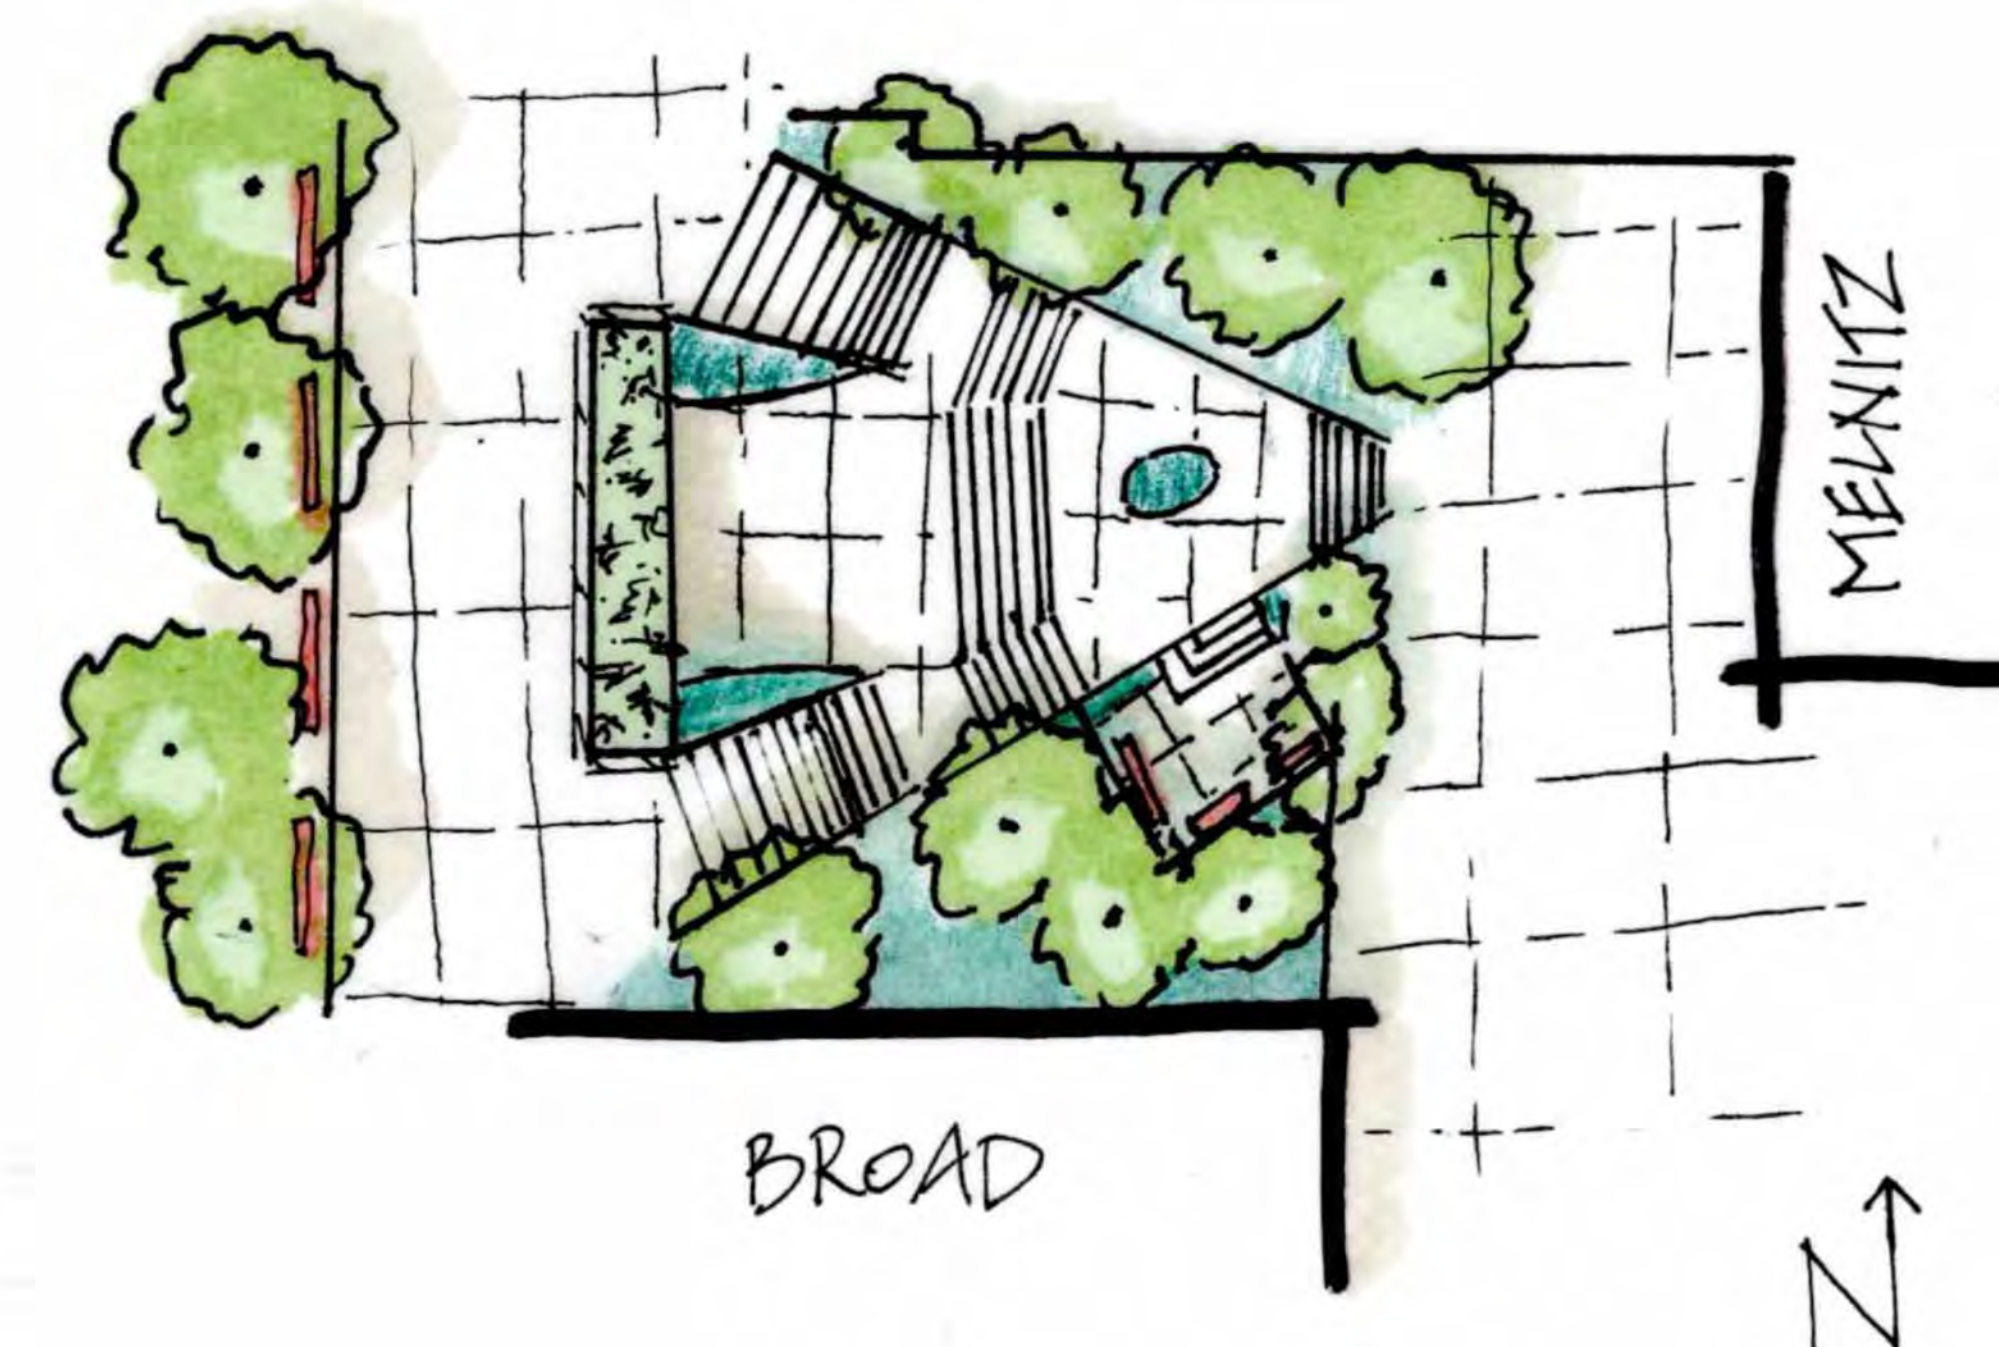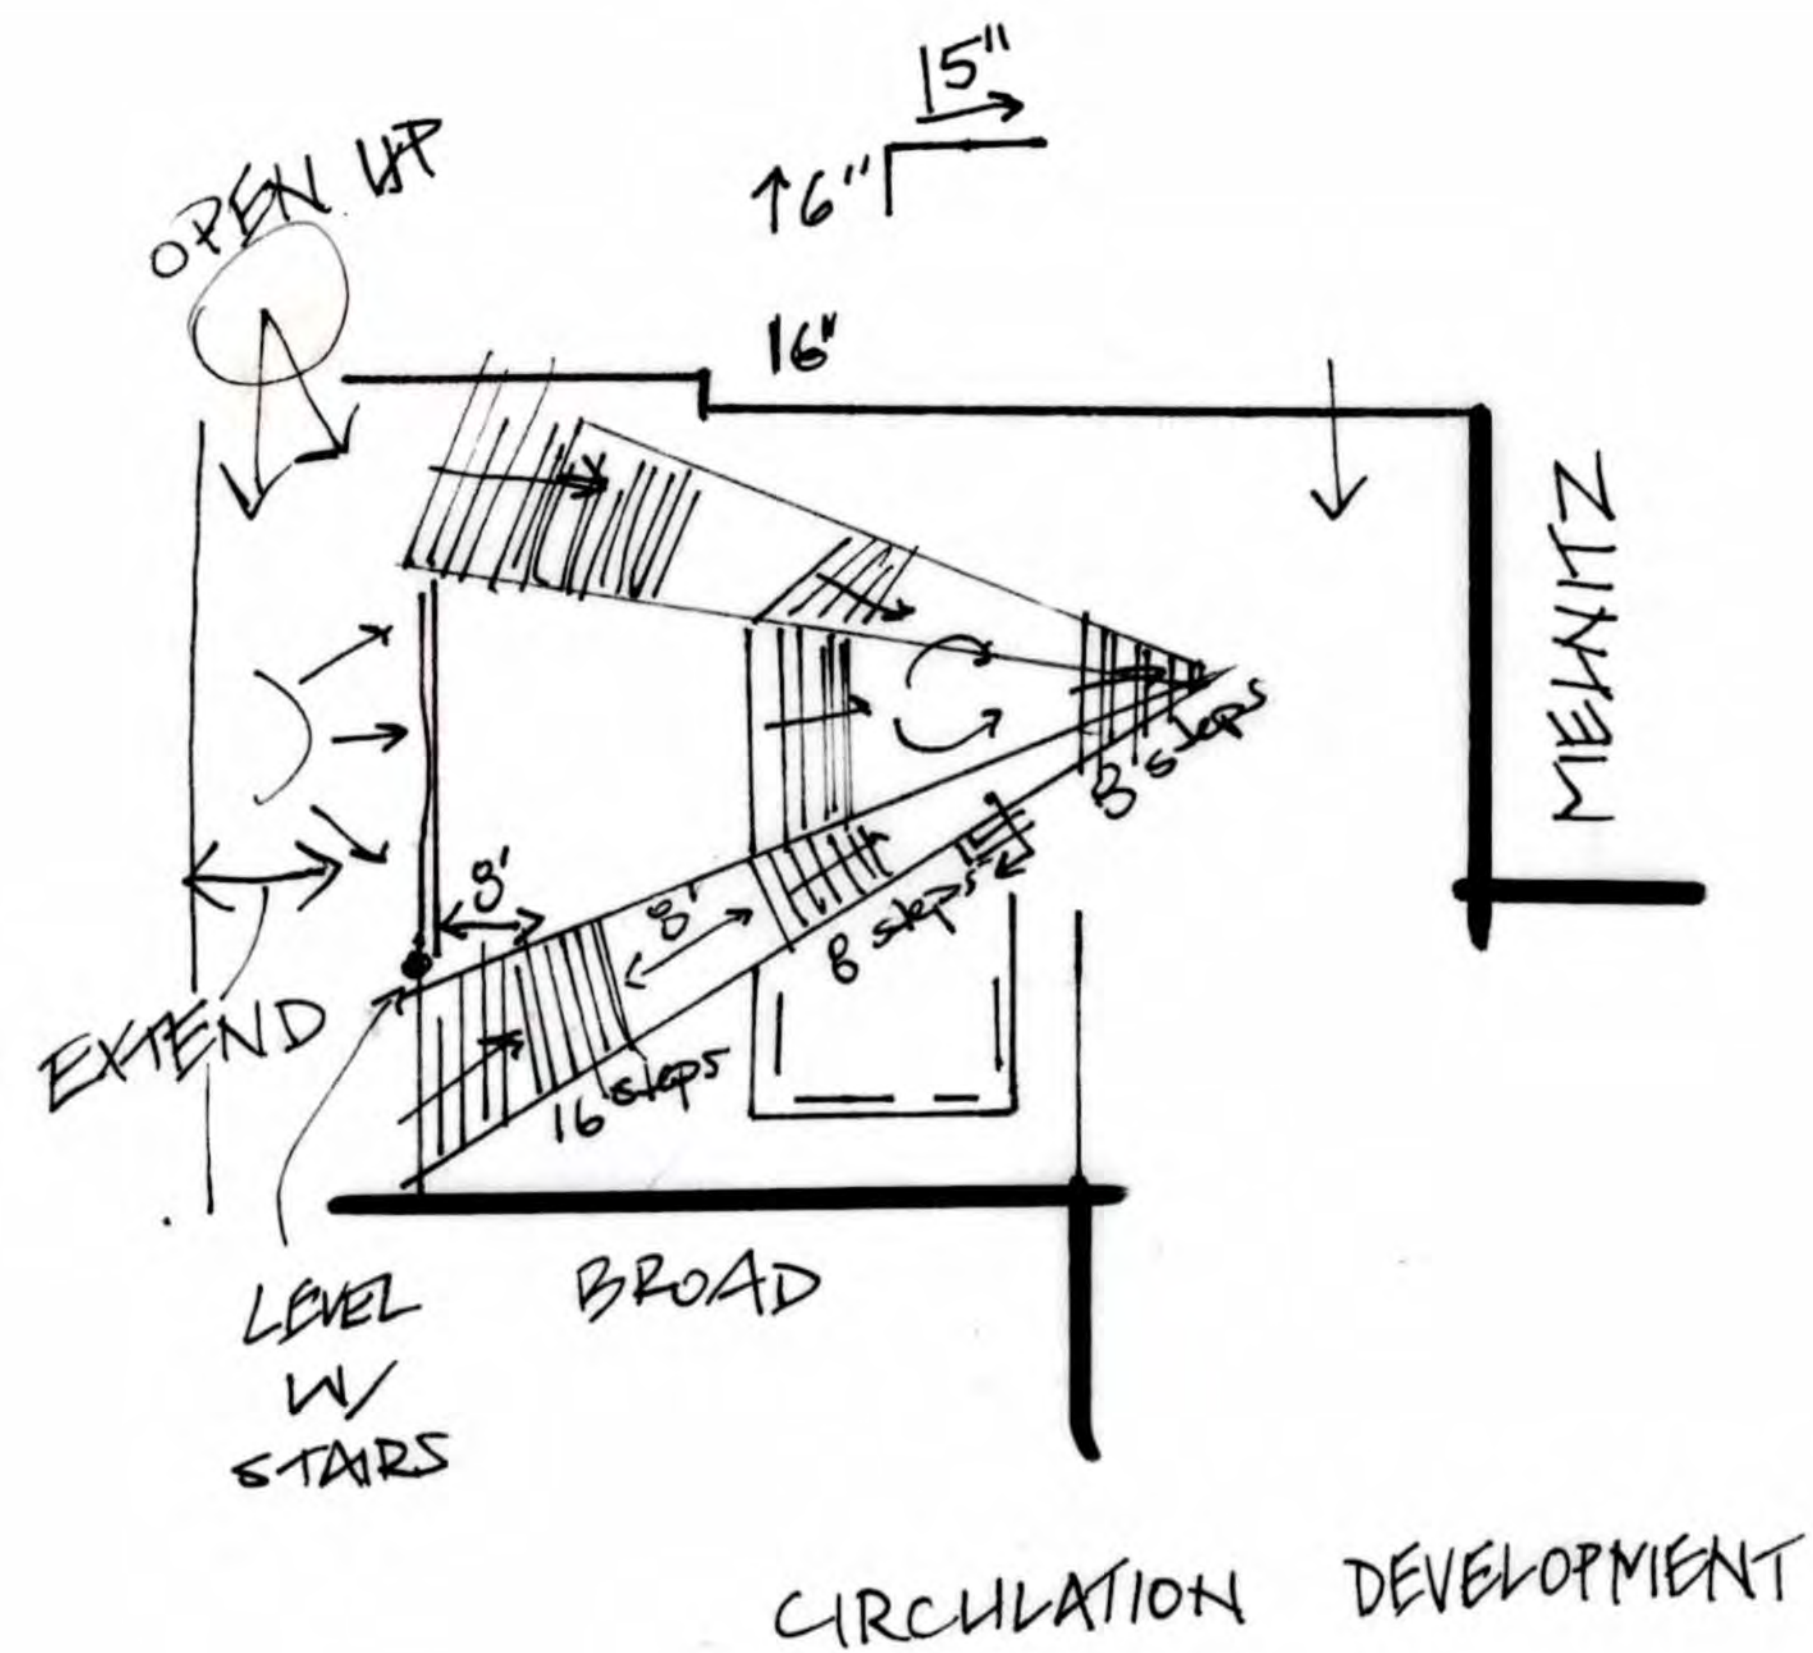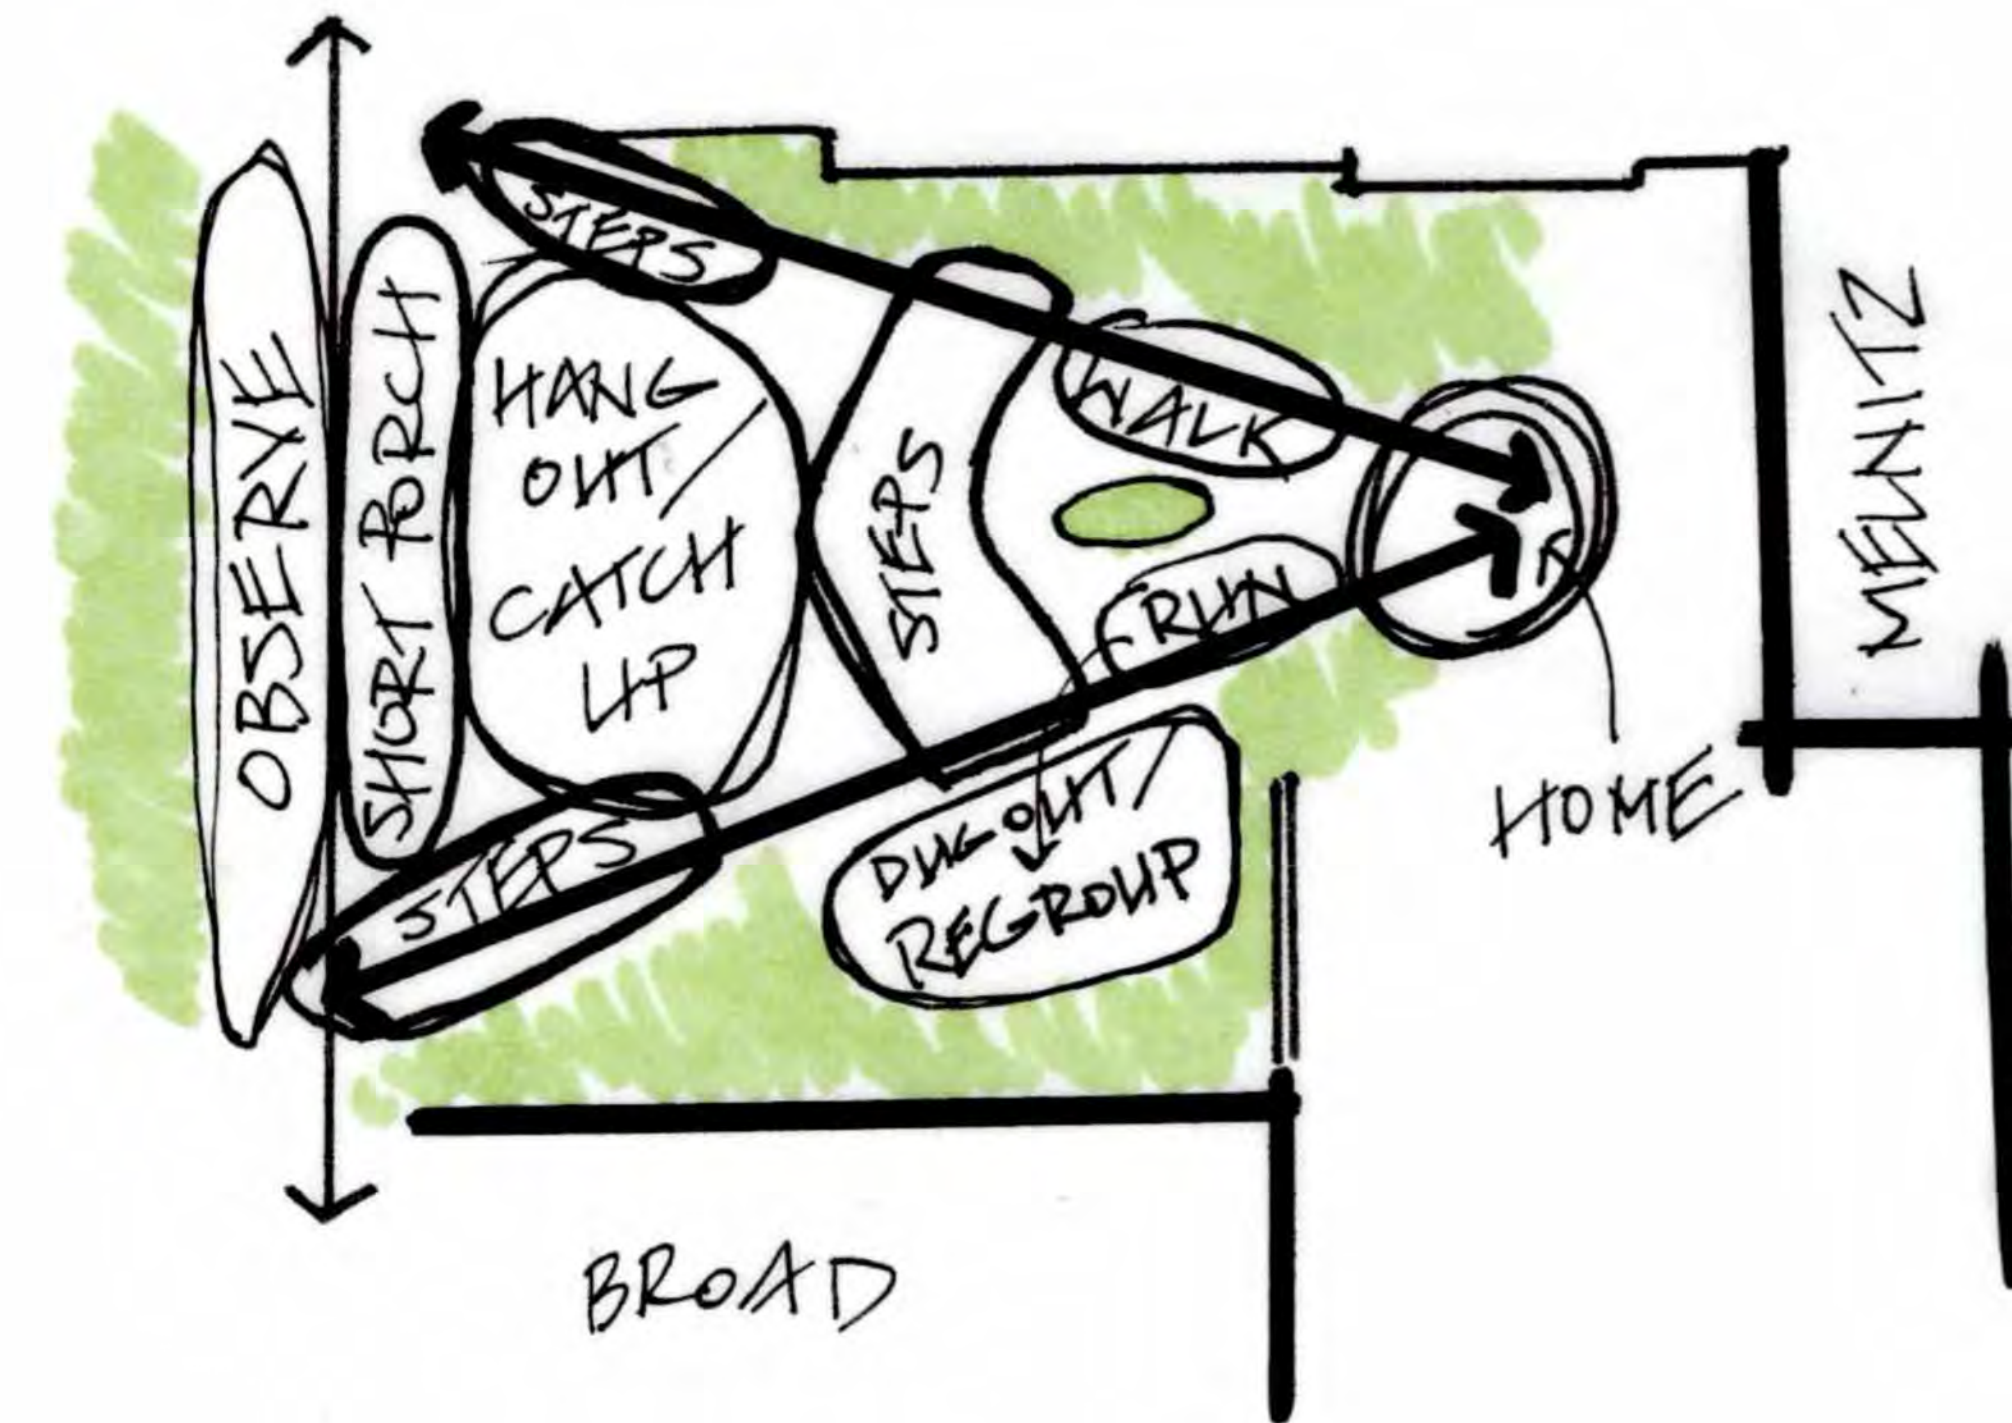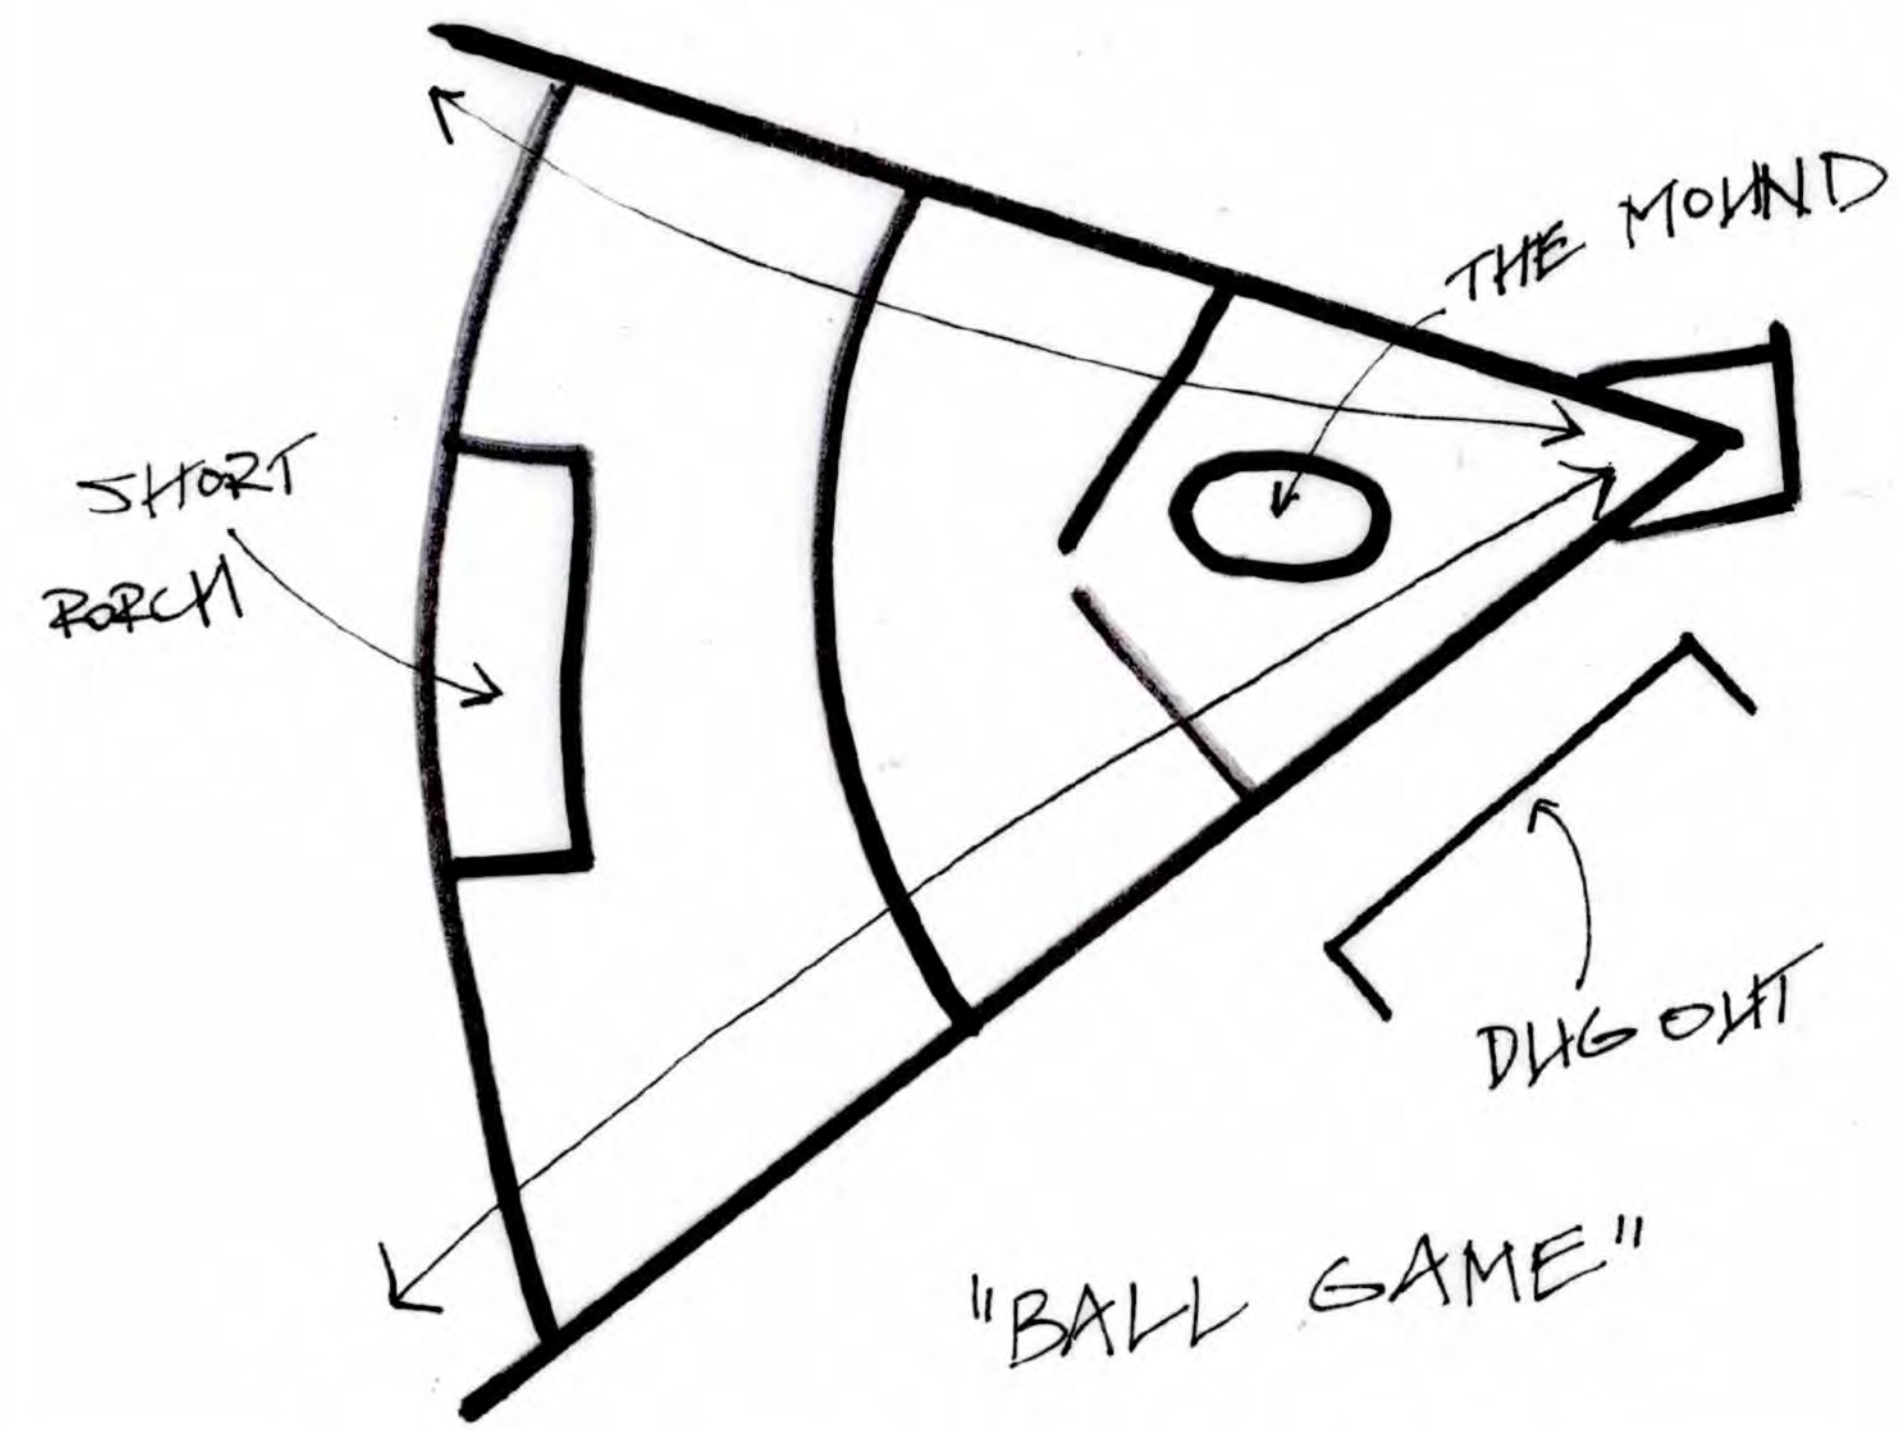

PARKING STRUCTURE


CHARLES E. YOUNG DRIVE

MELNITZ

BROAD


1" = 10'



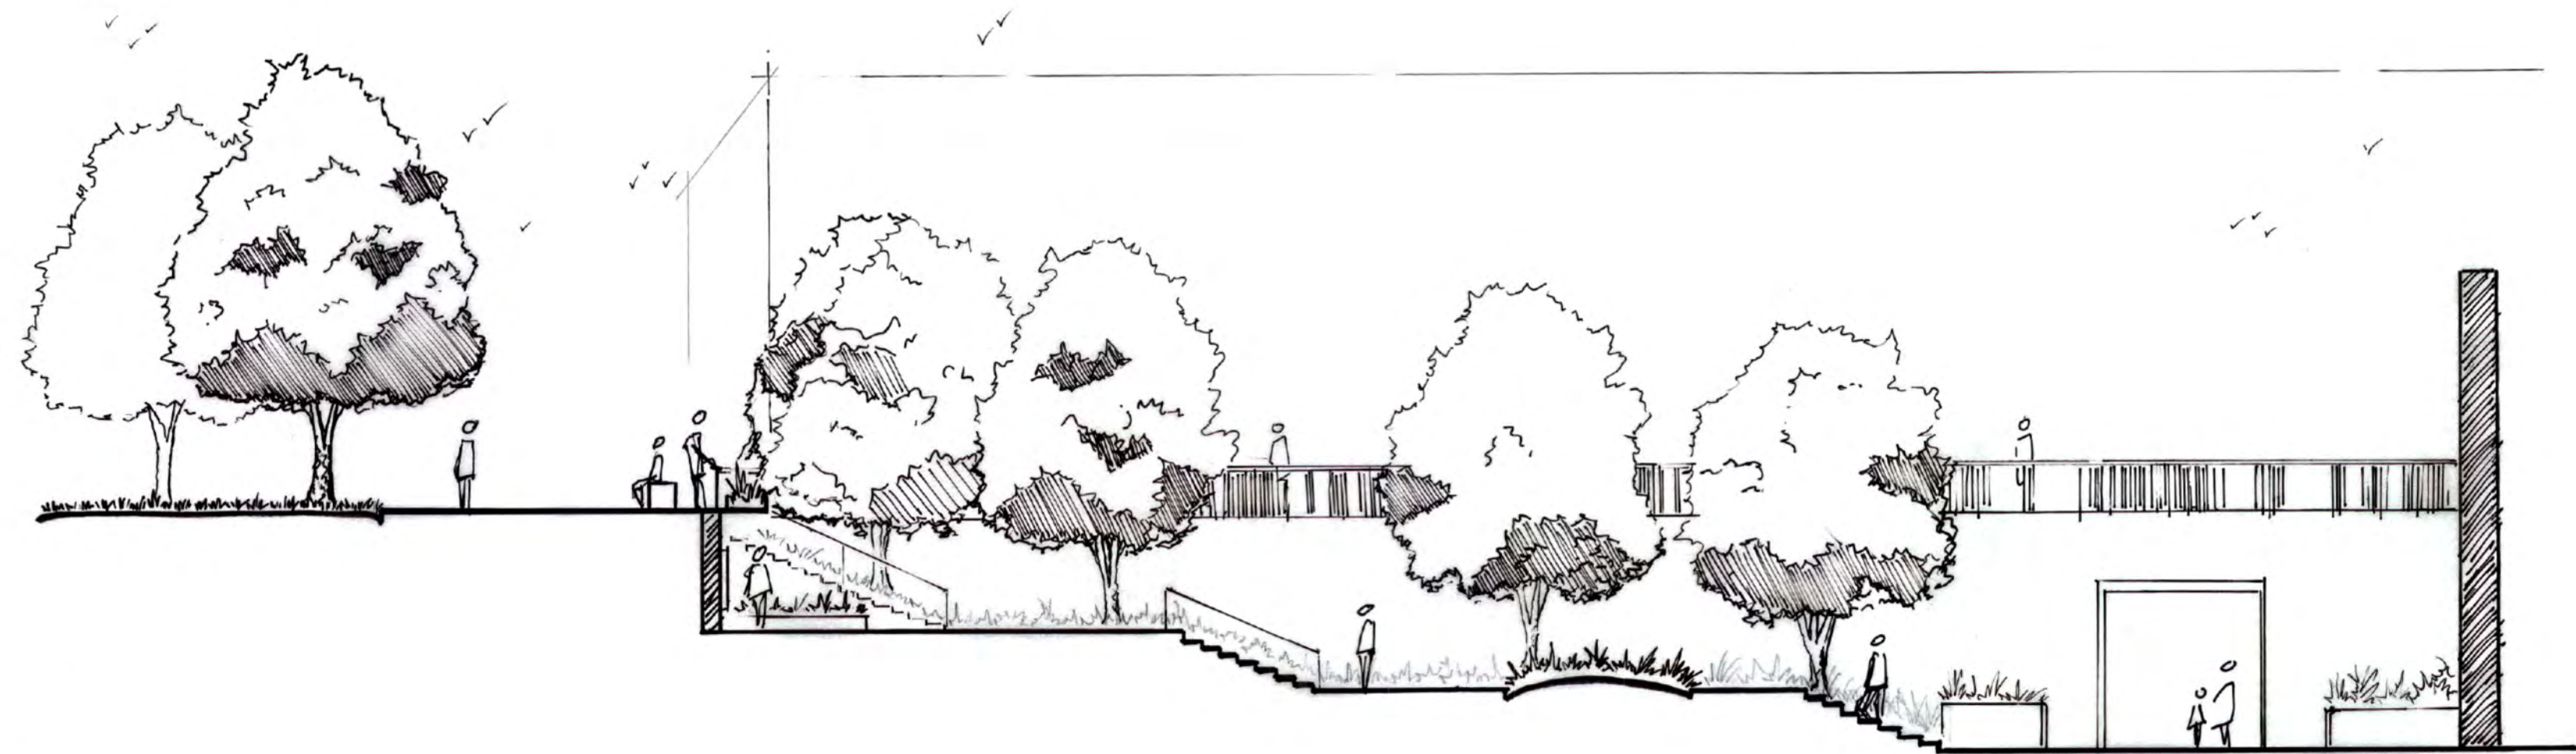


A
SECTION ELEVATION NORTH


1" = 10'
0 5 10 20

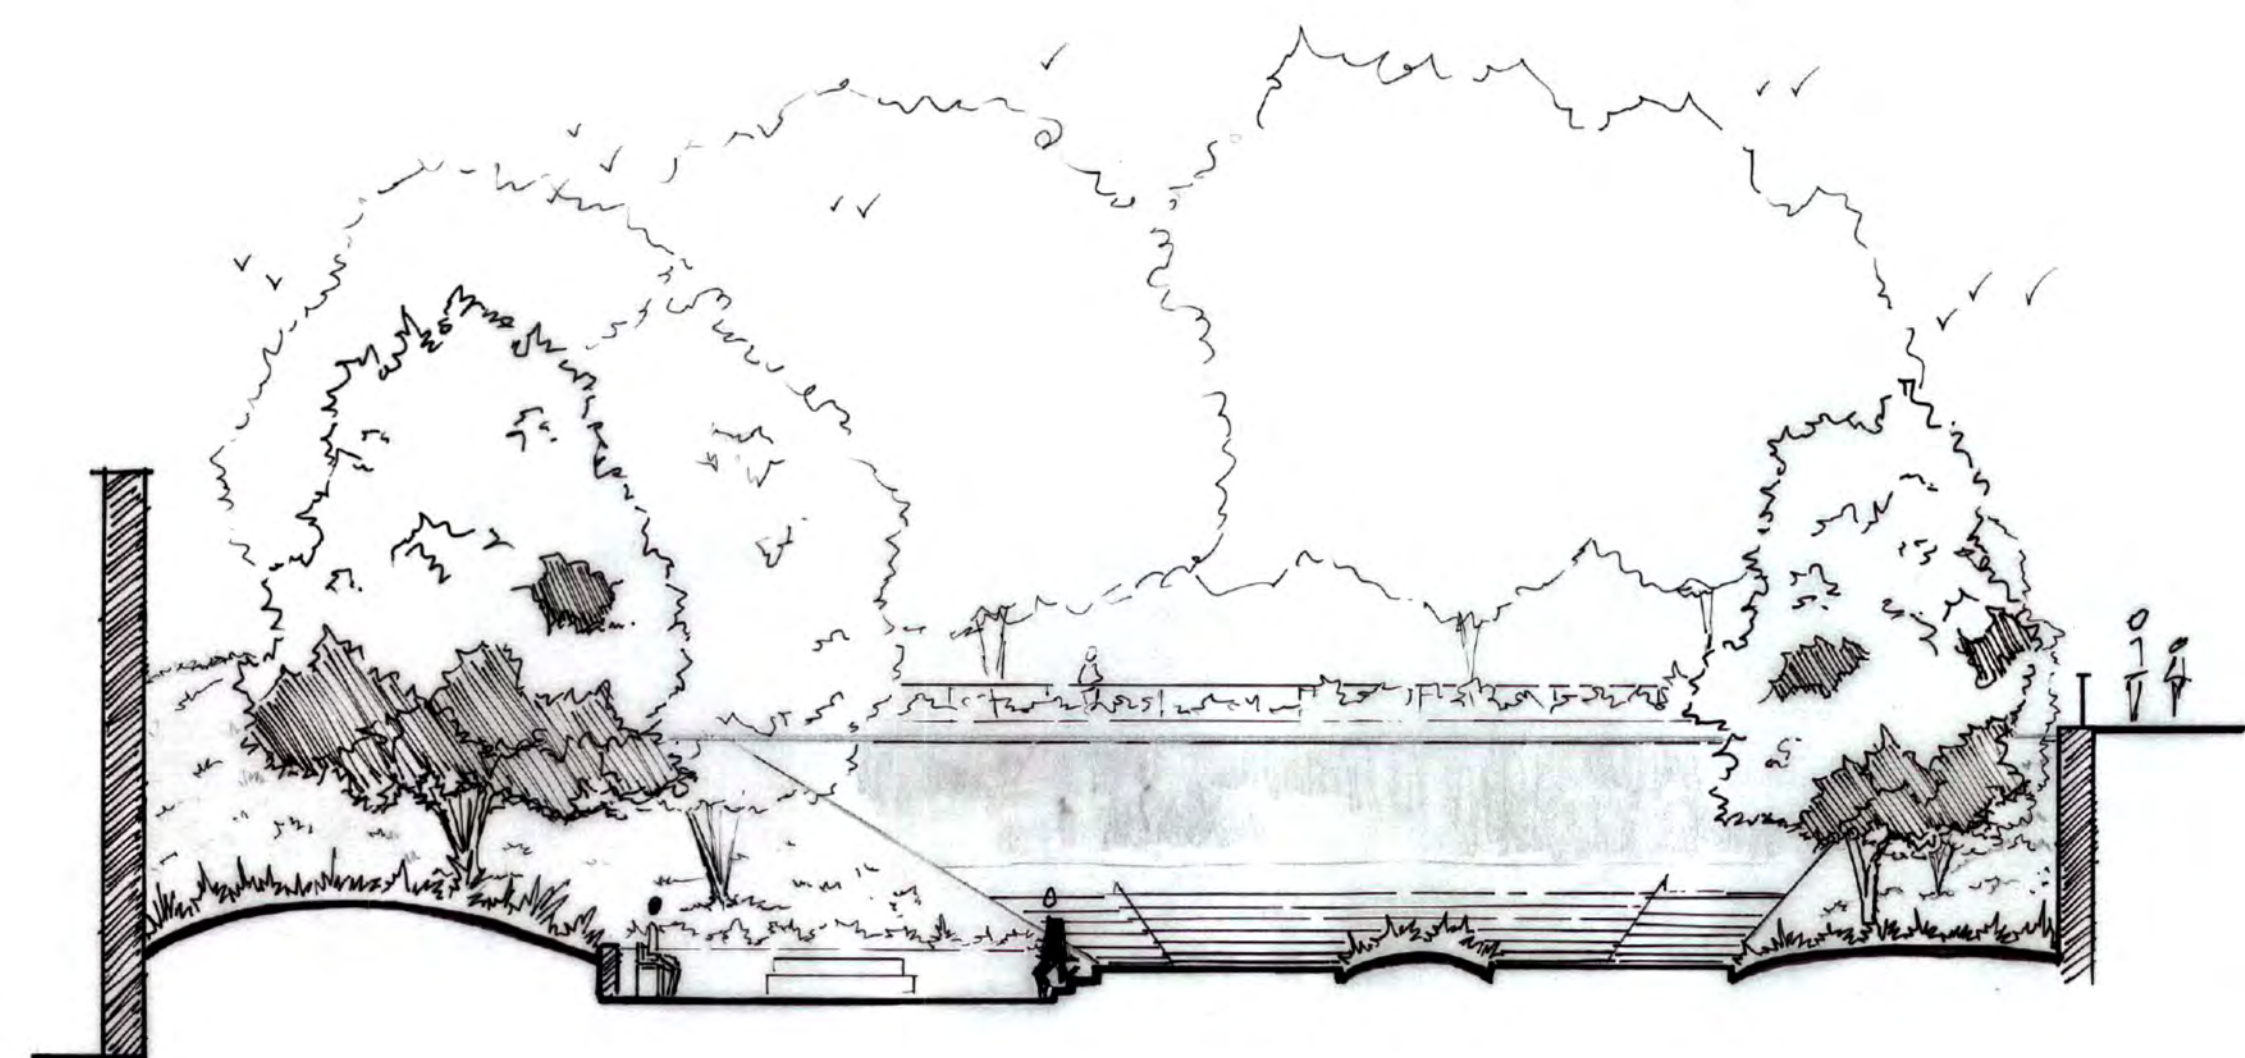


B
SECTION ELEVATION WEST

1" = 10'
0 5 10 20

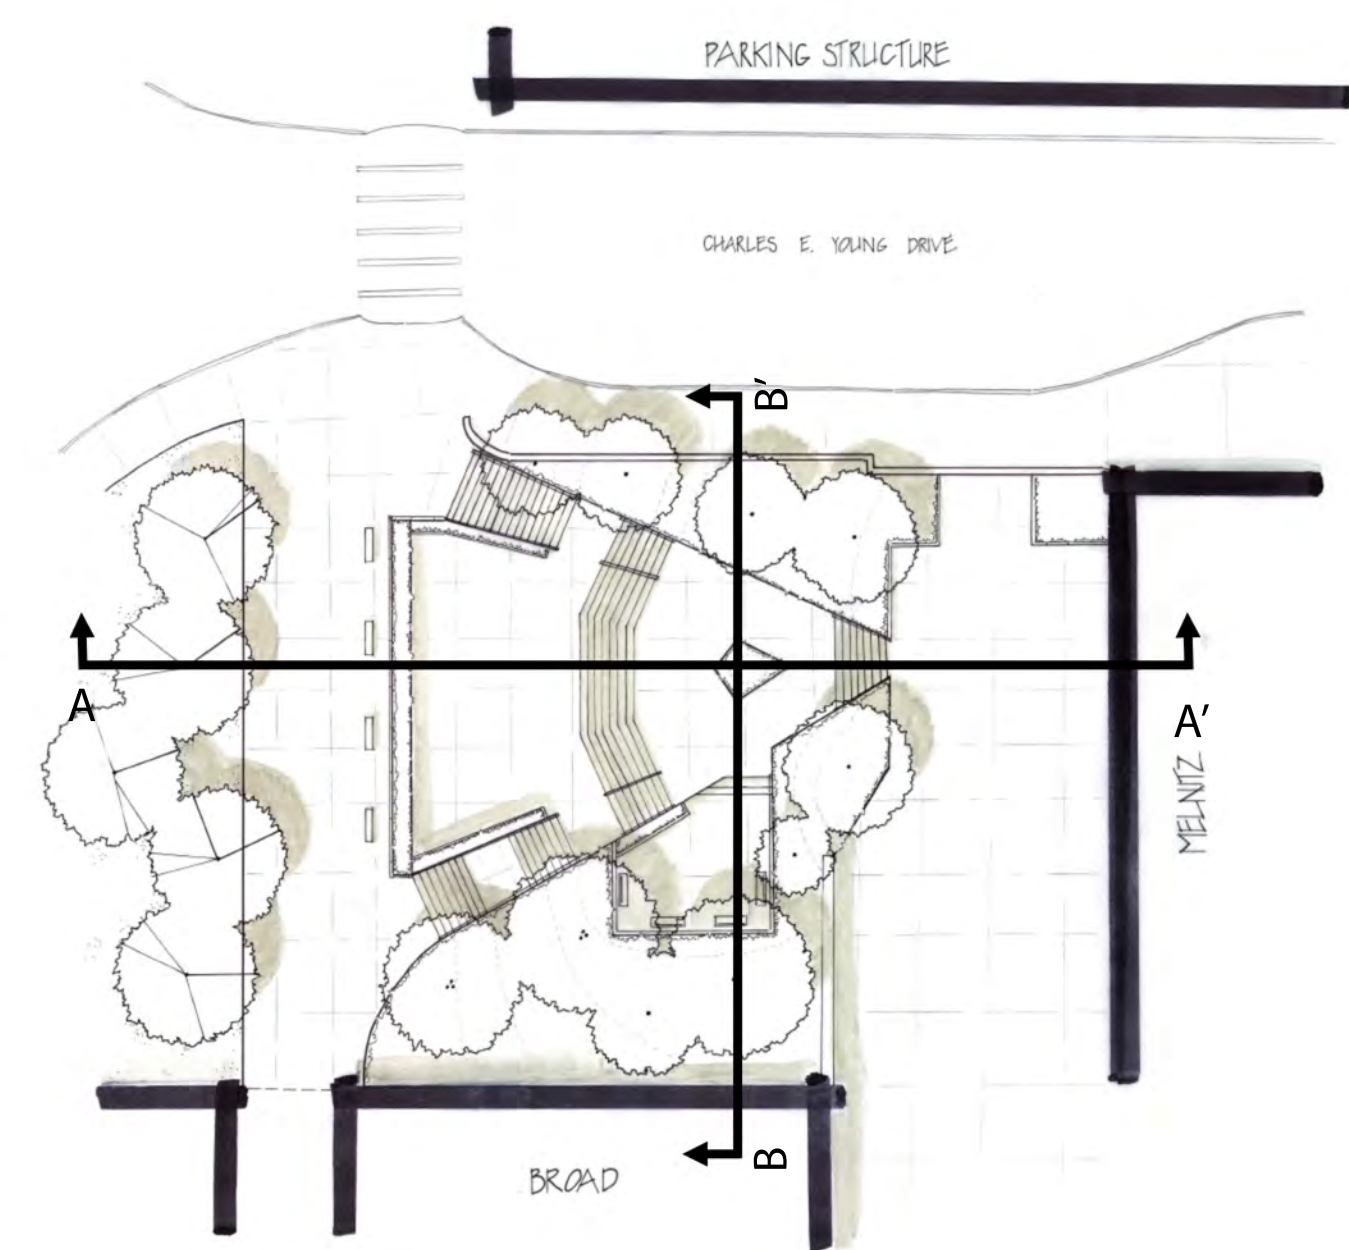


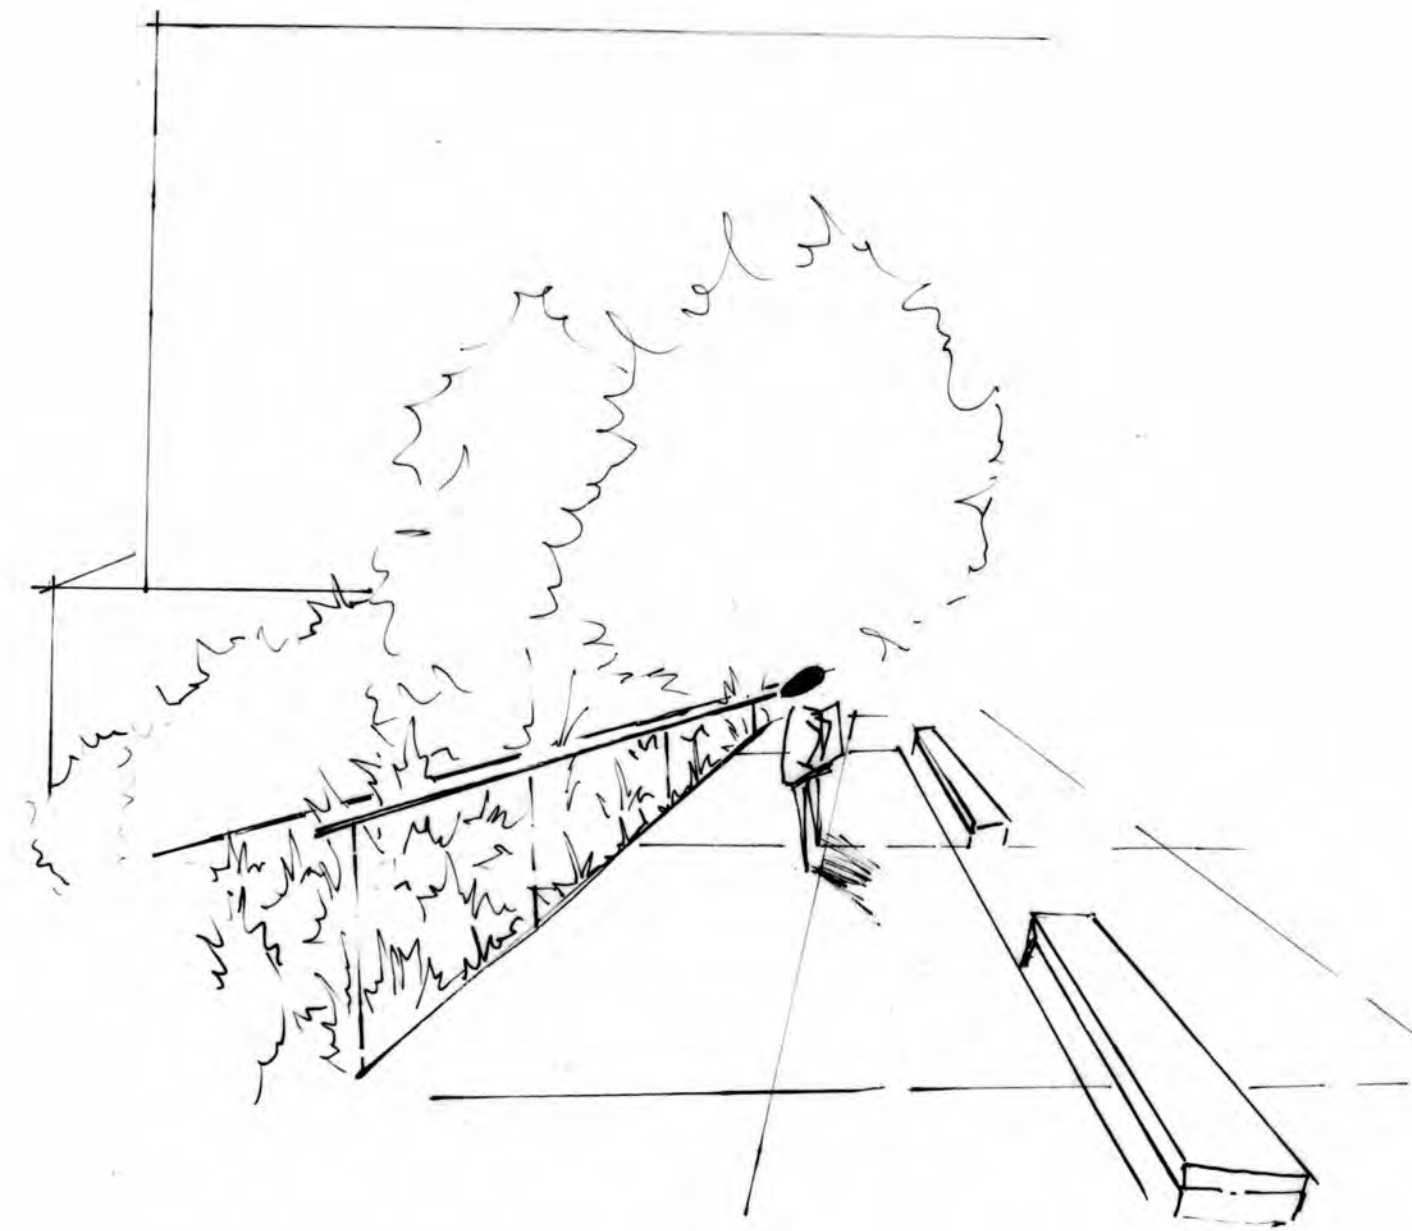


P1

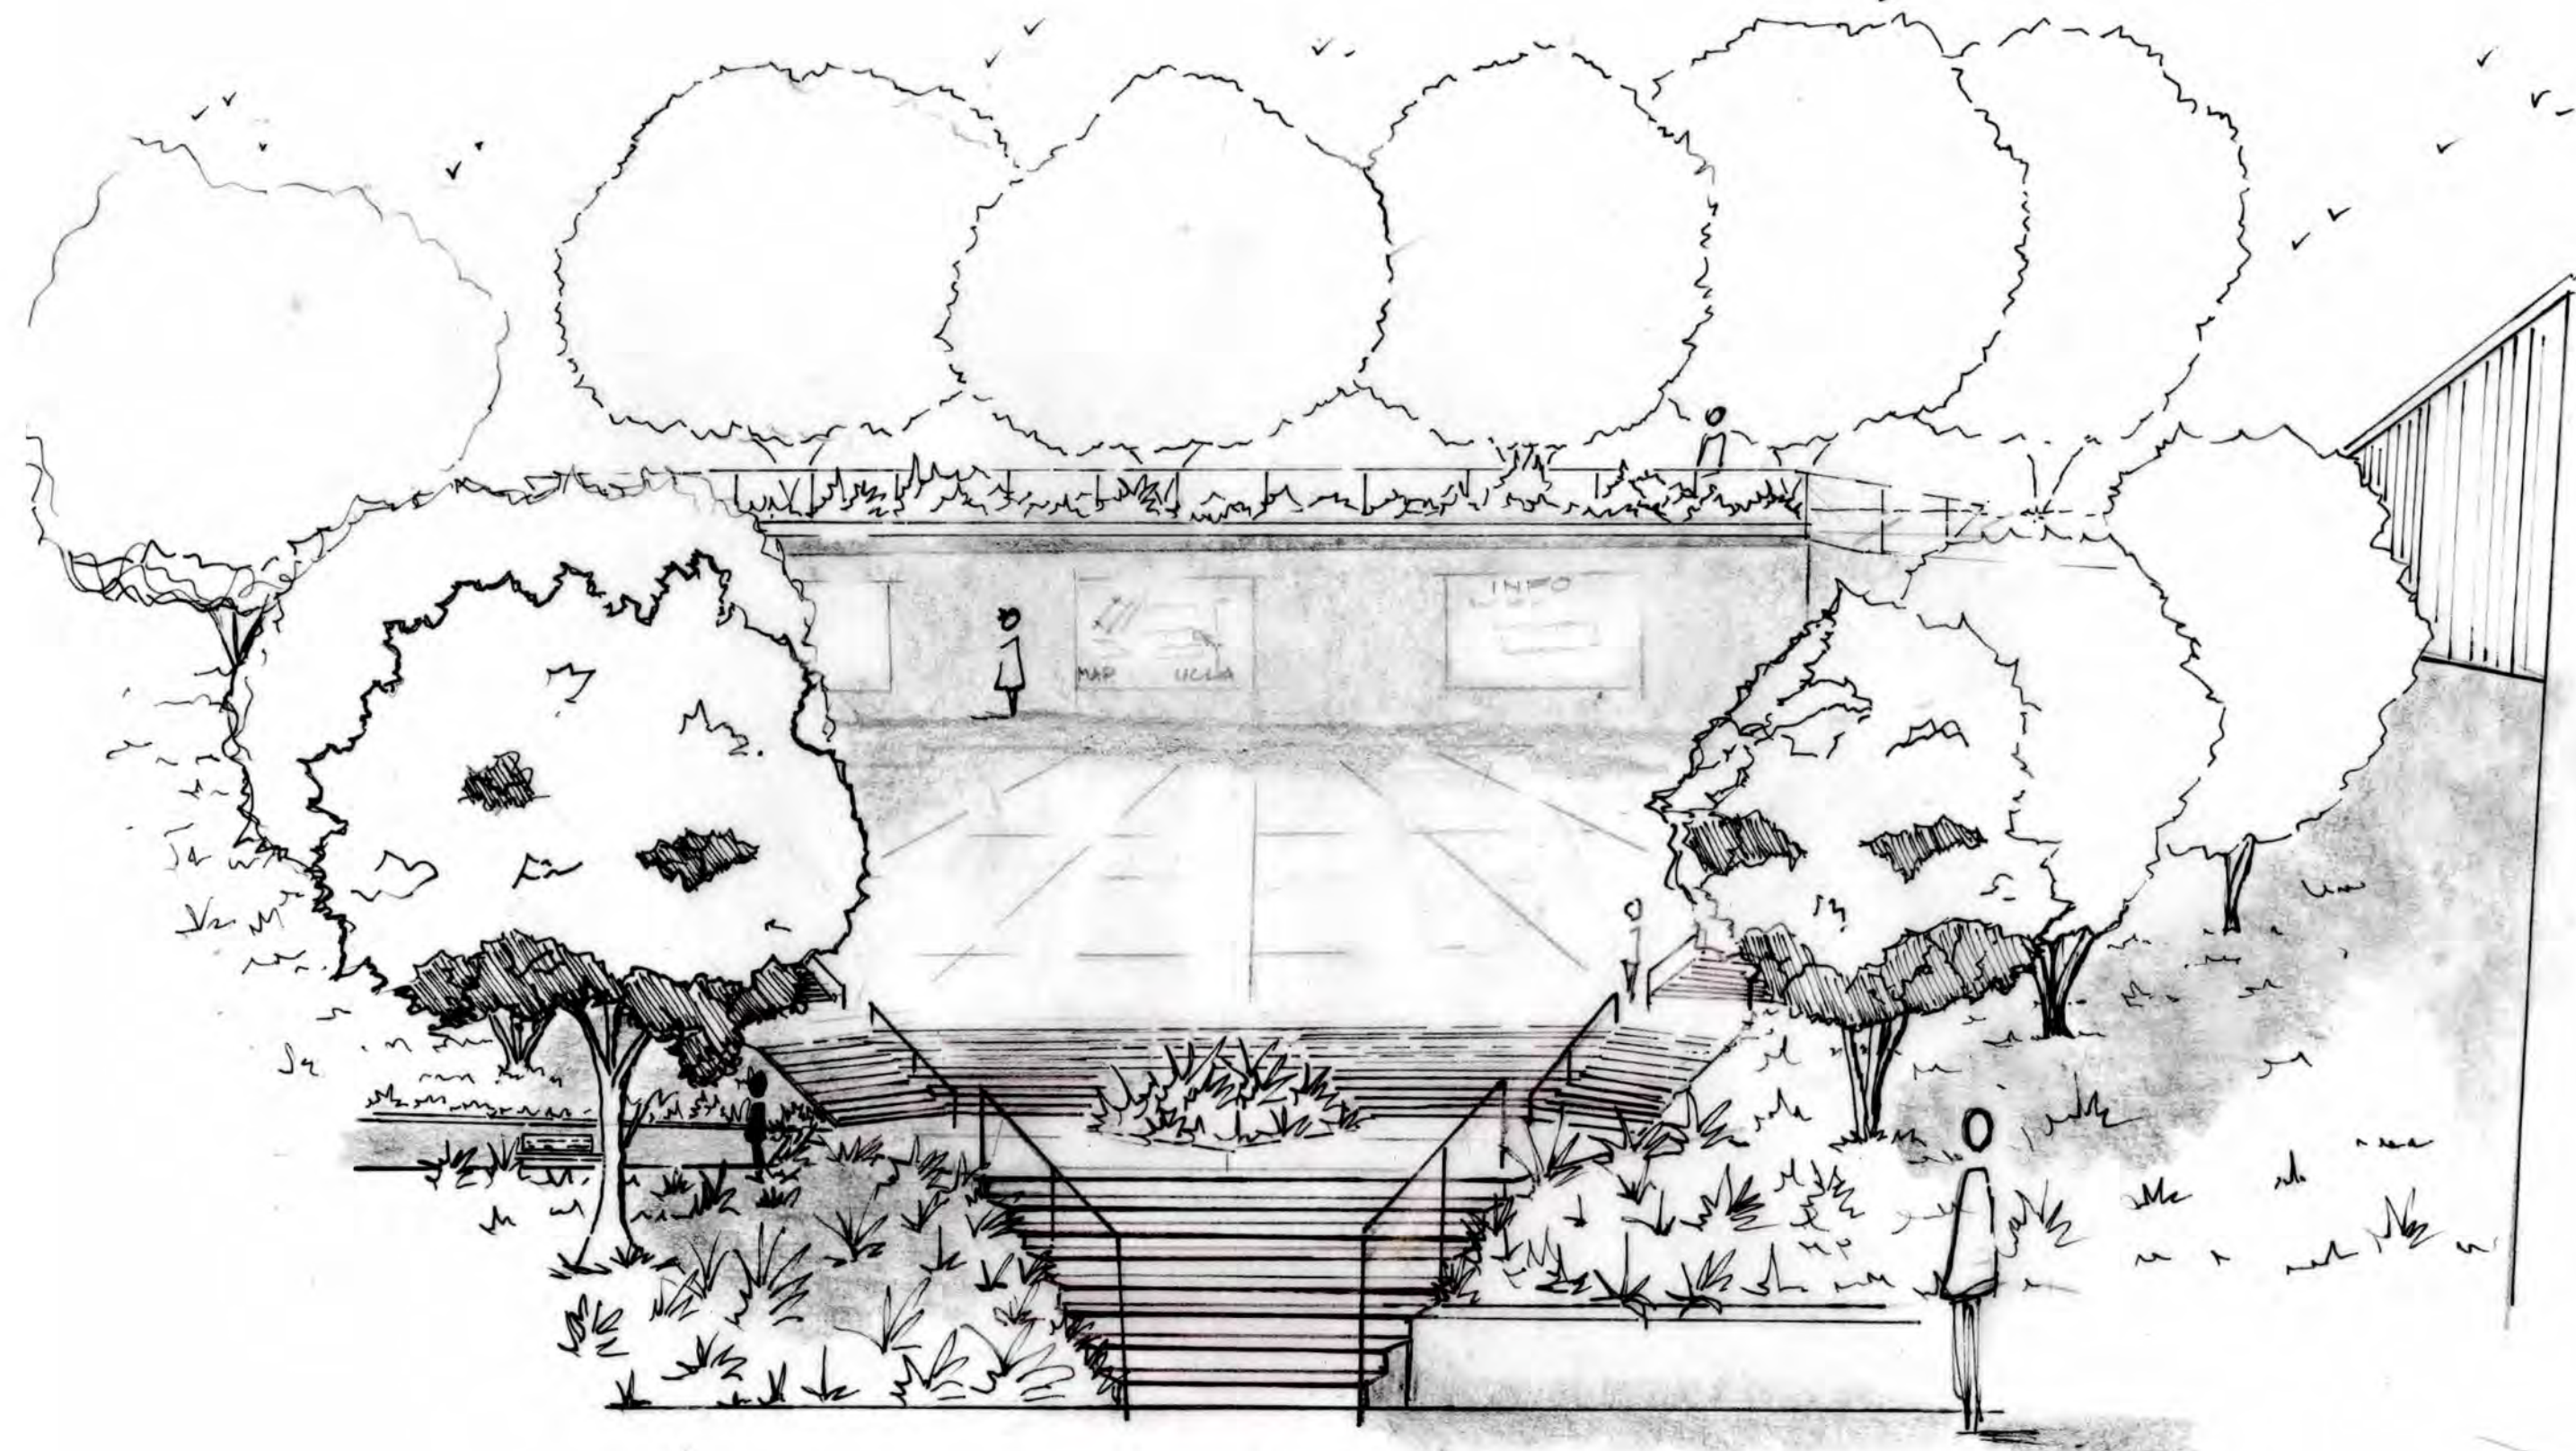



P5

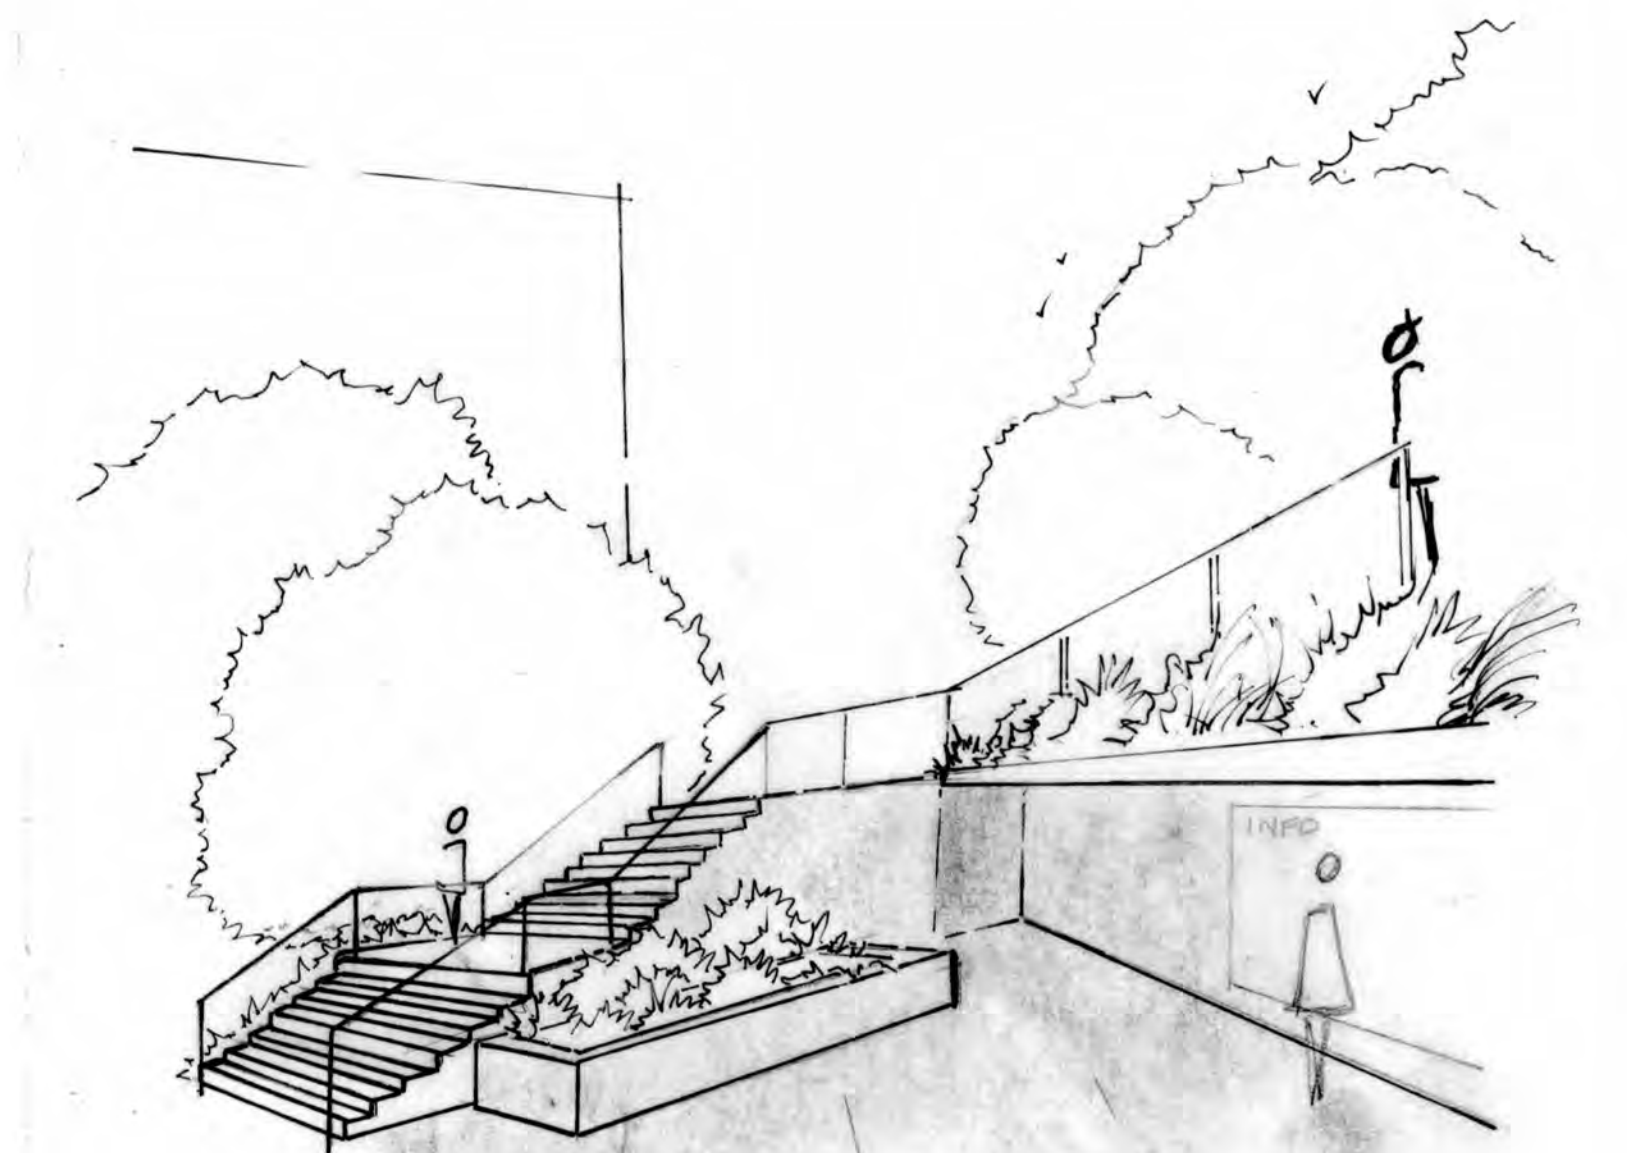

P3

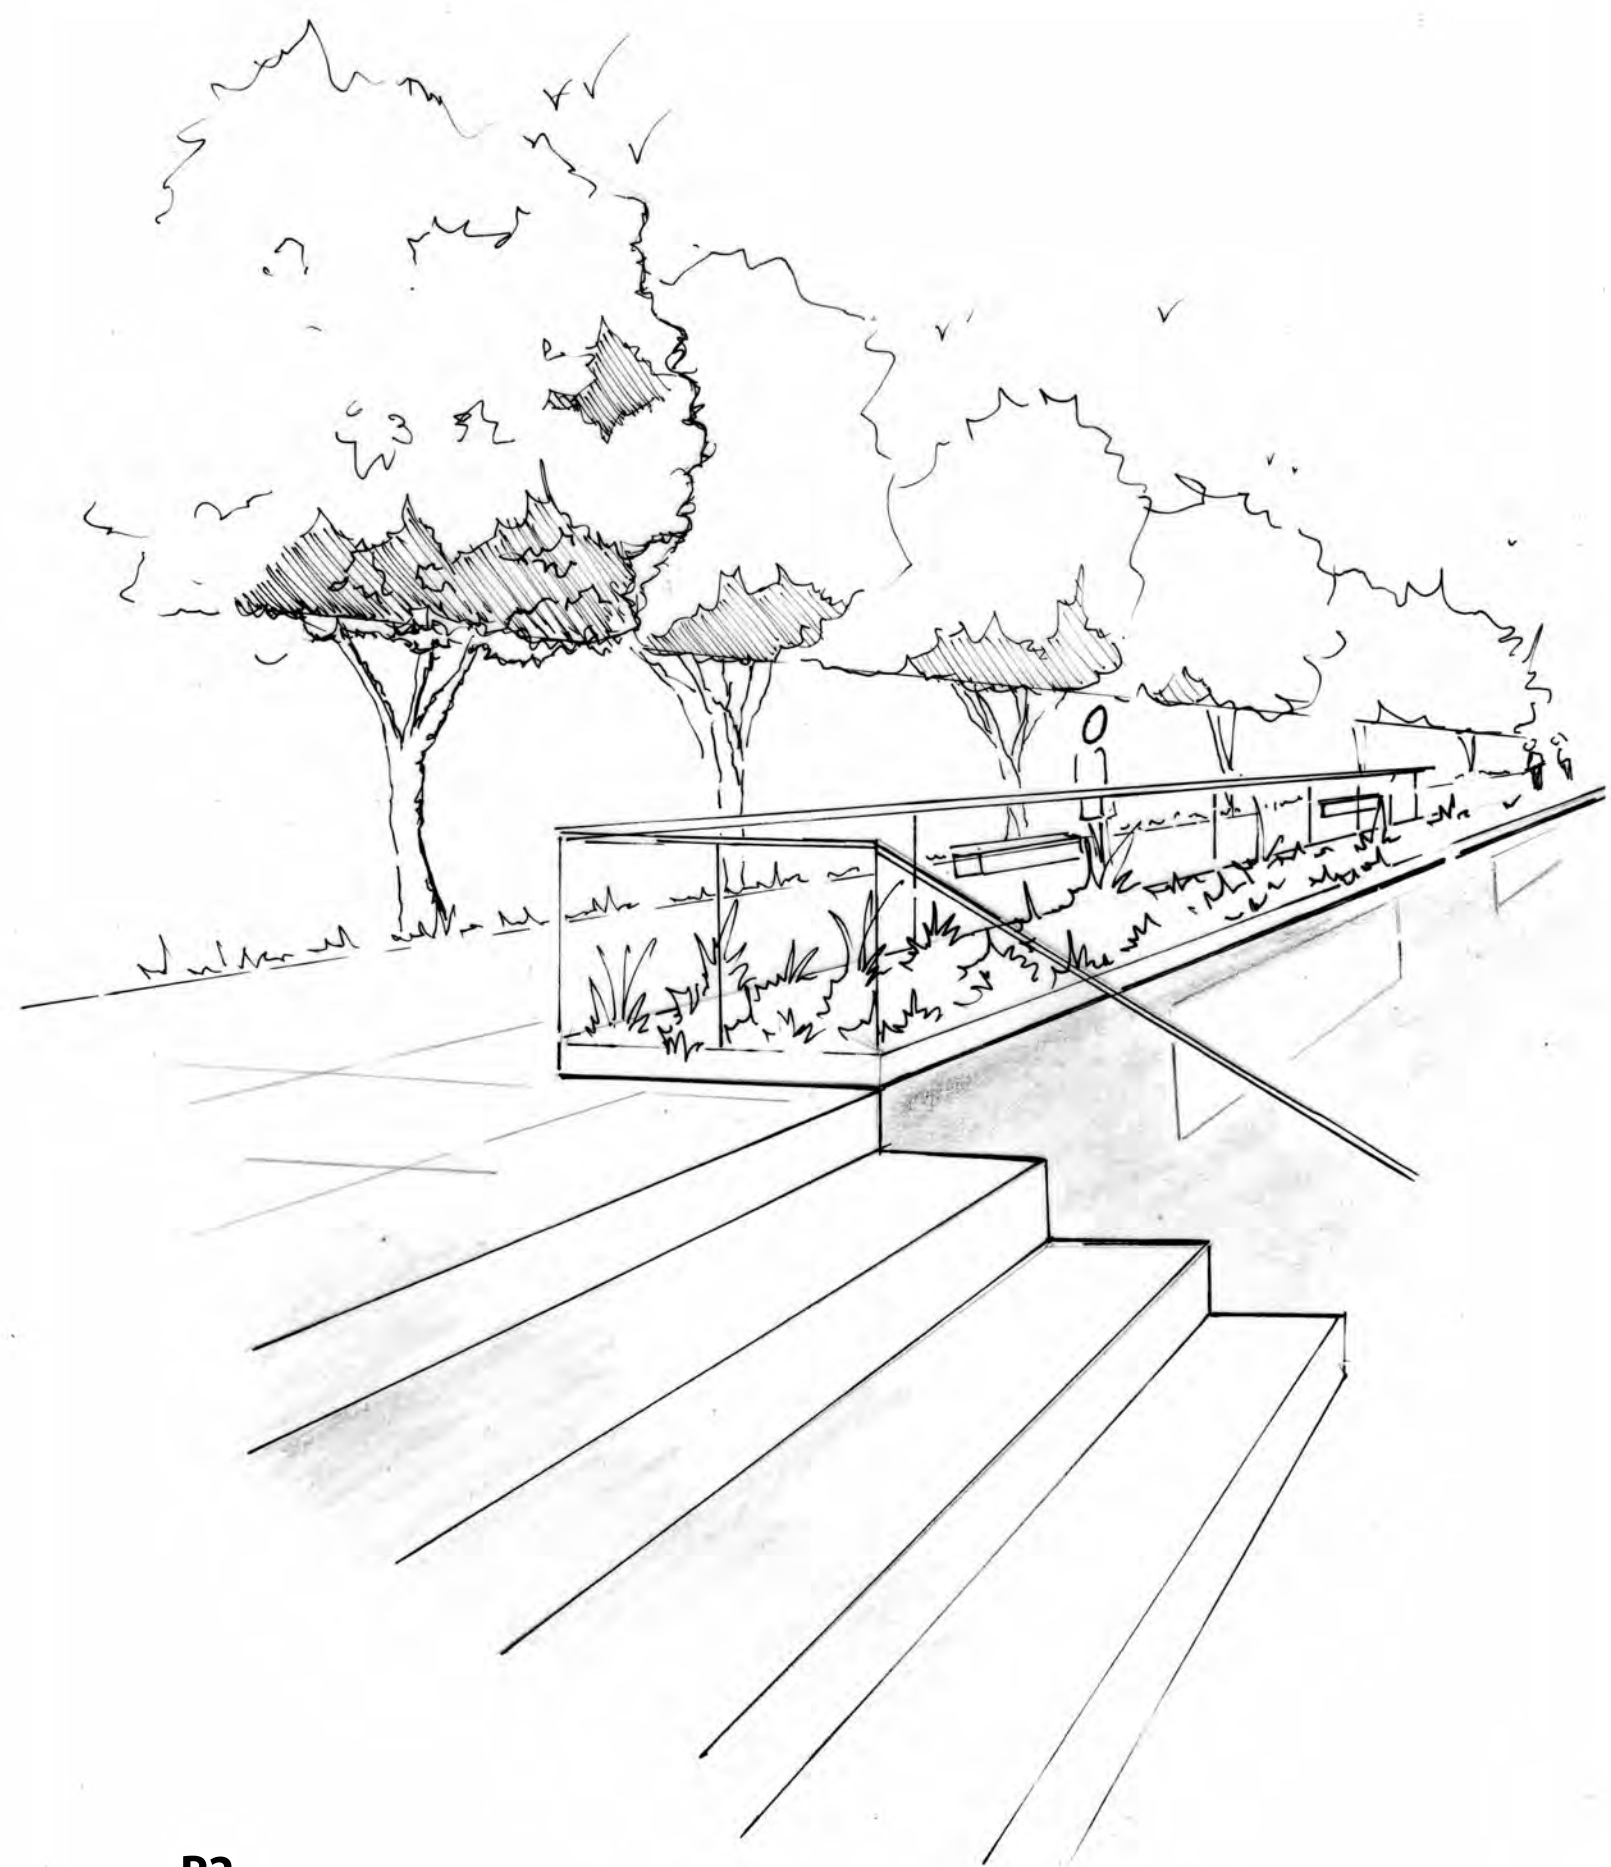

P2

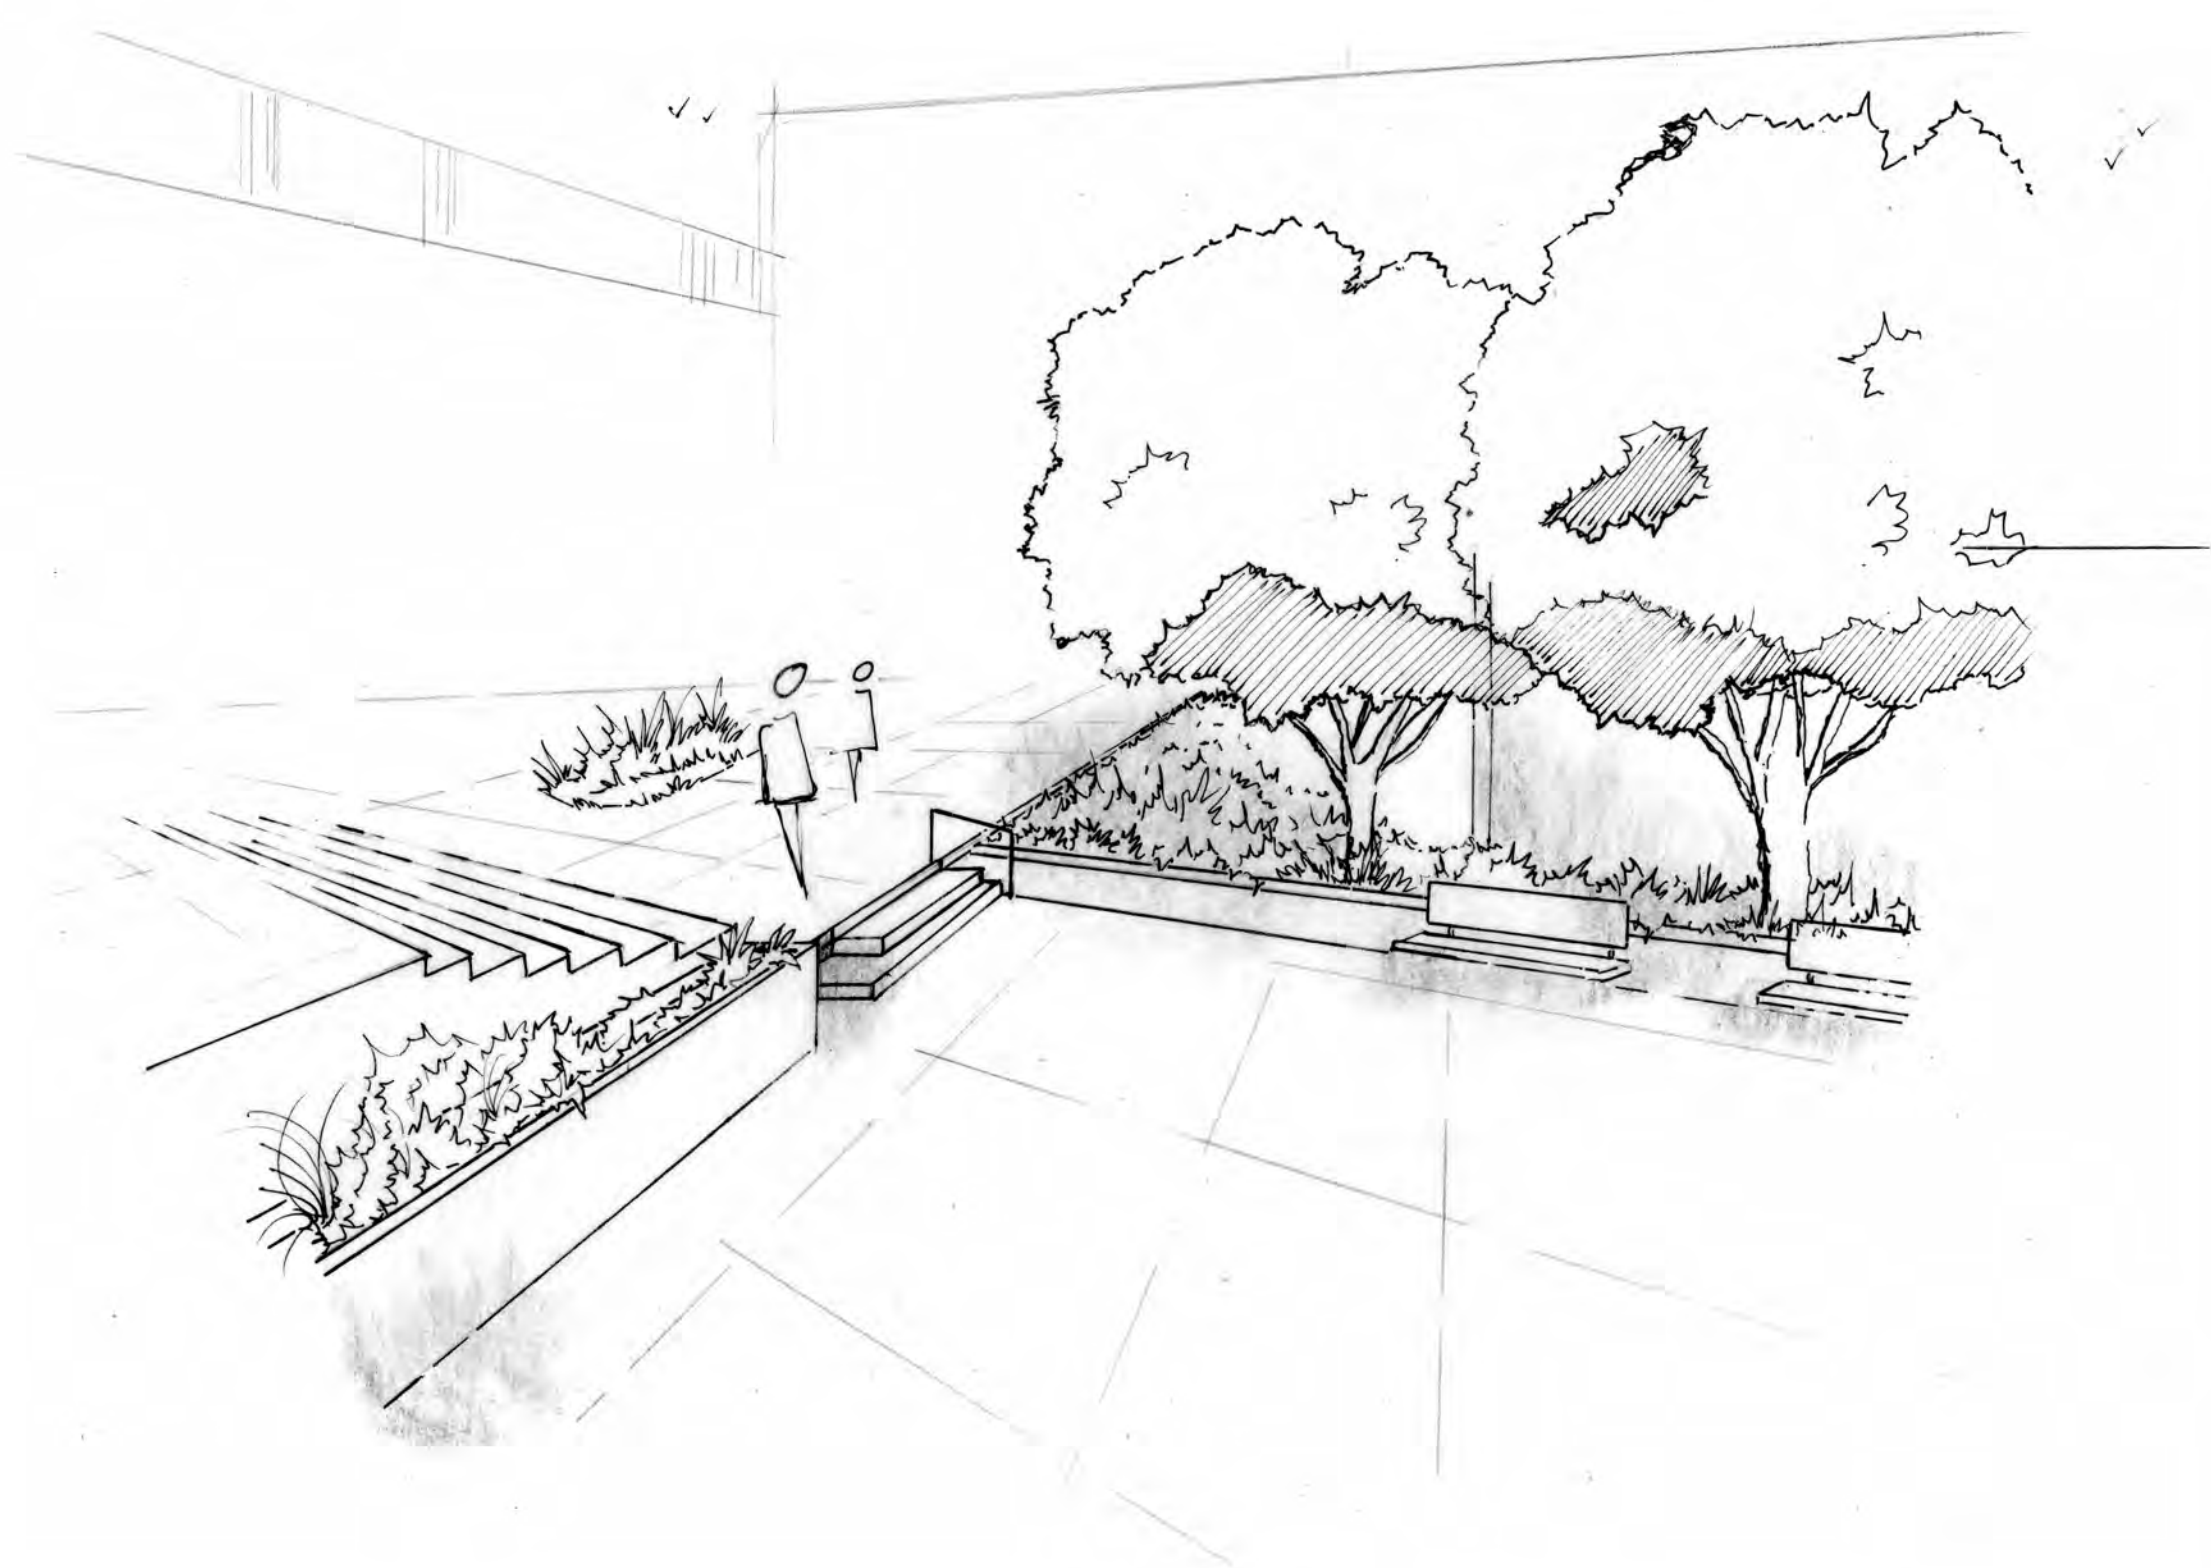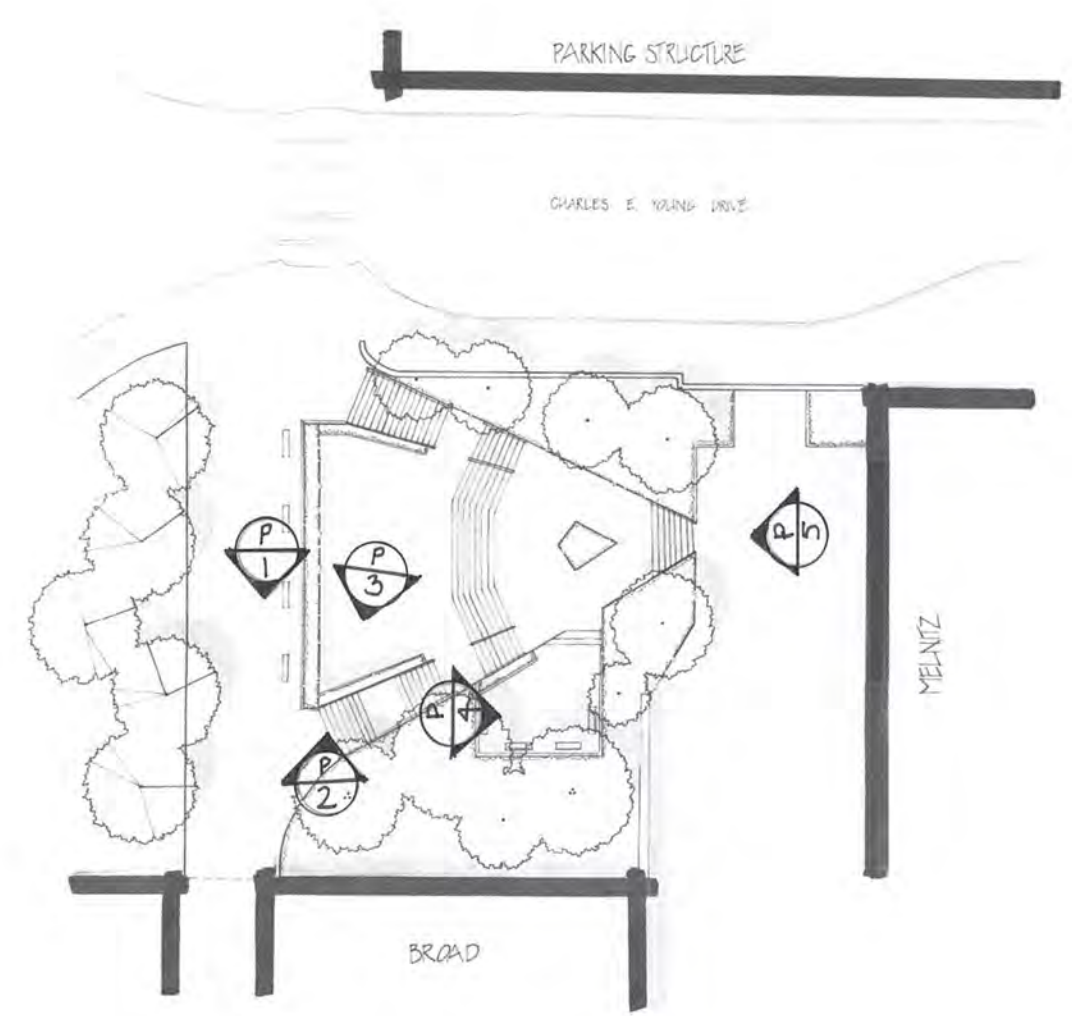

P4