




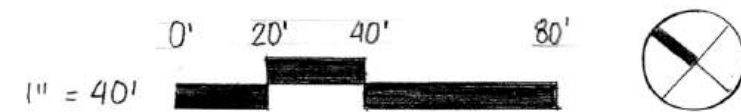

LAYOUT PLAN 3W

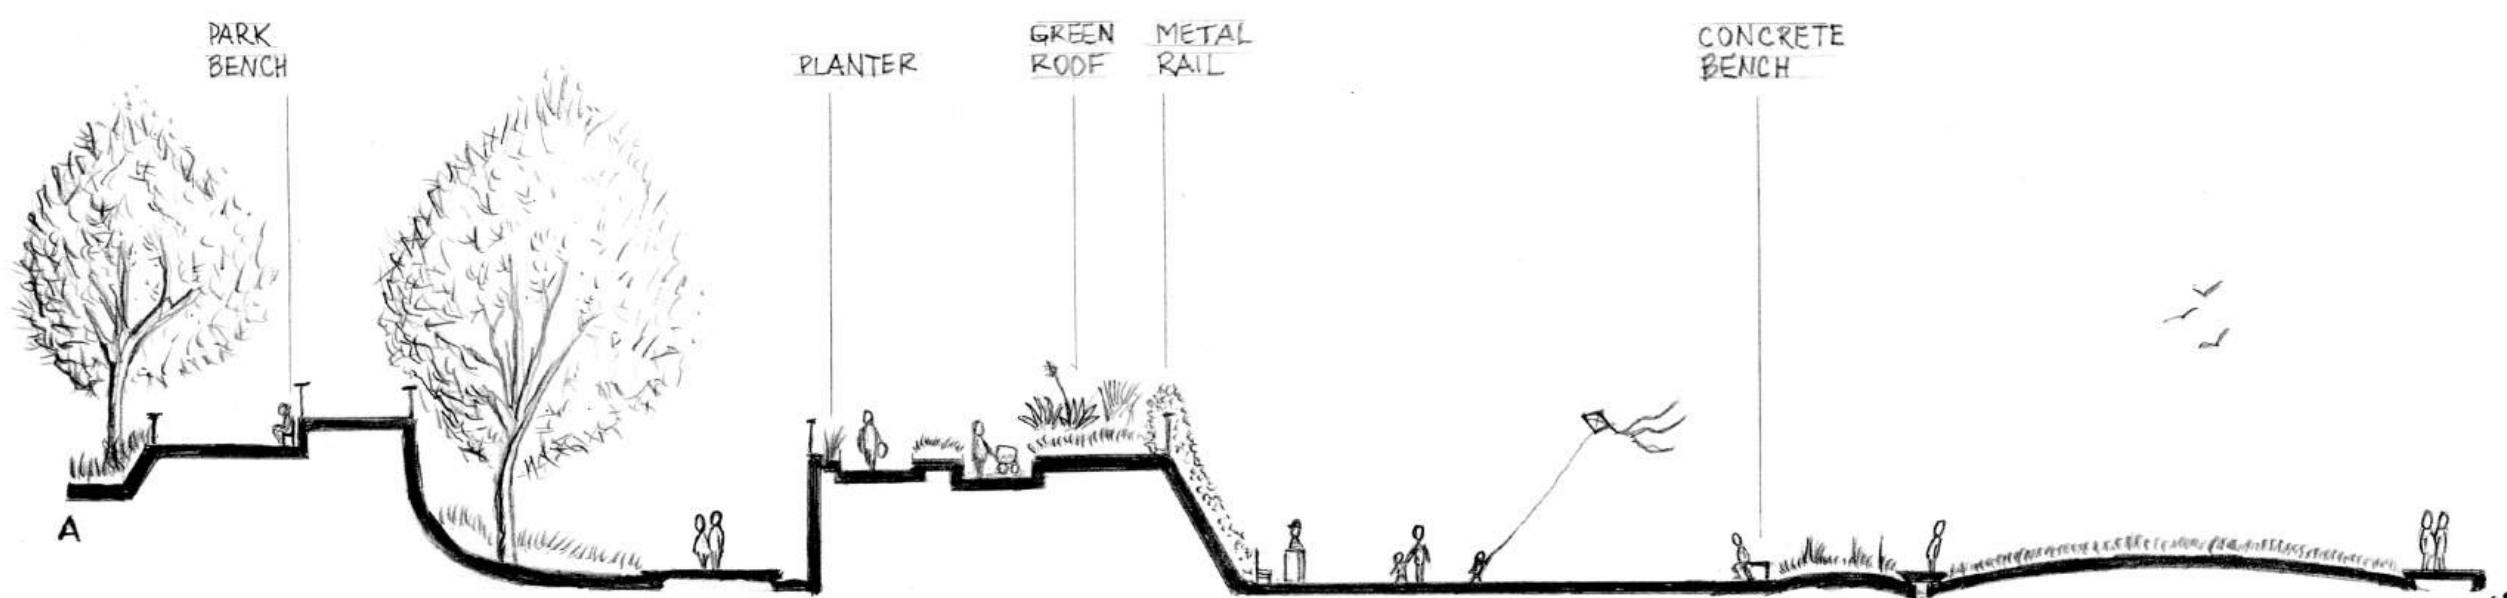

PERSPECTIVE

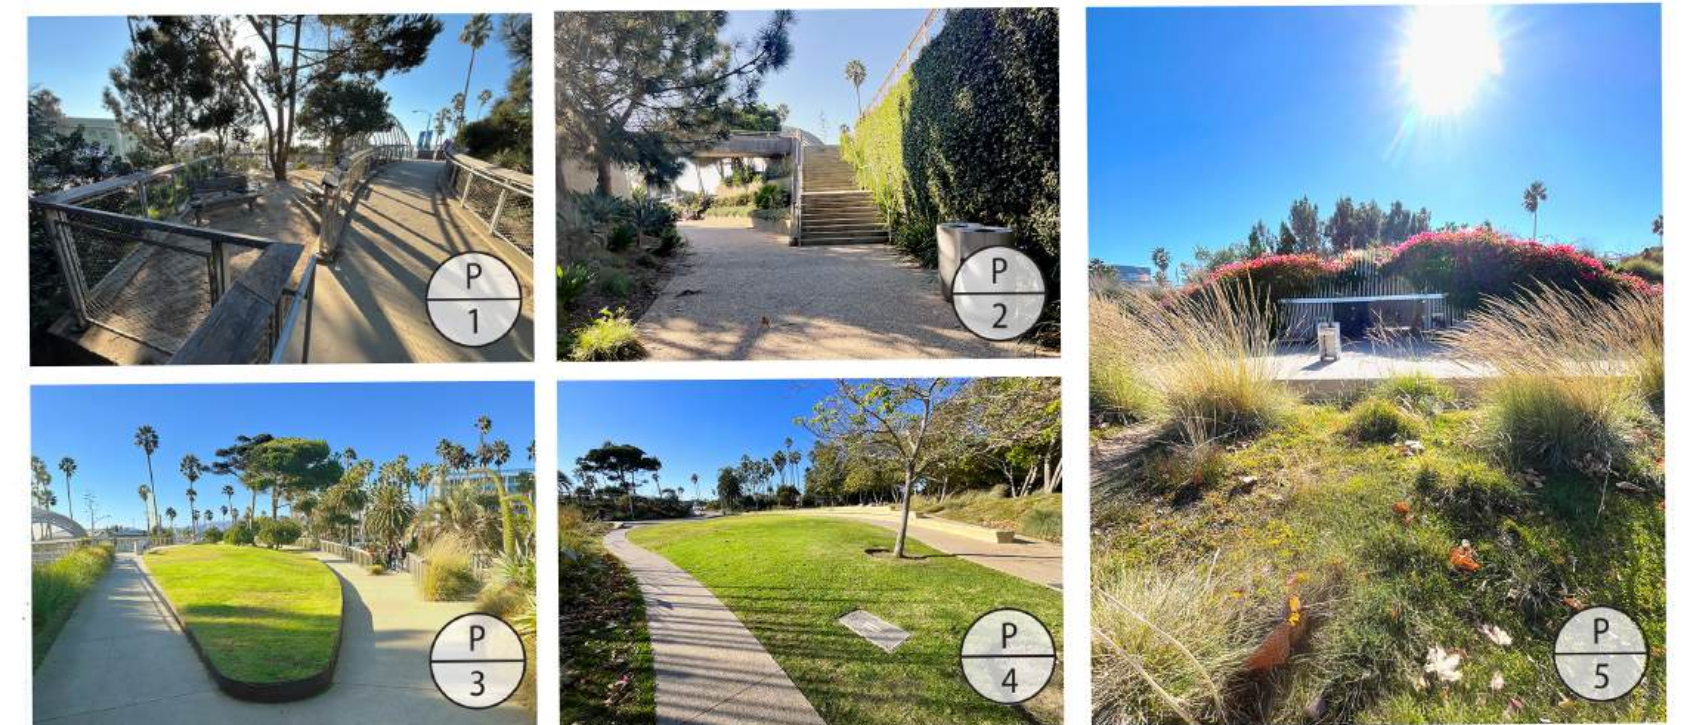

SECTION 3W



12.04.2024	TONGVA PARK	SEE BAR SCALE
DATE	DESIGN GRAPHICS 1 - DAVID SQUIRES	SCALE
APPROVAL/SCORE	DRAWN BY TATO MAIZZA	1/1
		SHEET NO.