


THE CANFIELD - A THERAPEUTIC LANDSCAPE RETREAT

PROJECT STATEMENT

DUE TO URBANIZATION, TECHNOLOGY, AND LIMITED ACCESS TO WILD LAND, WE ARE LOSING OUR INTIMATE CONNECTION WITH NATURE. WE HAVE FORGOTTEN NATURE'S ABILITY TO HEAL US PHYSICALLY, MENTALLY, AND SPIRITUALLY. THIS PROJECT EXPLORES **LANDSCAPE THERAPY** AS A WAY TO RESTORE THE HEALING POWER OF NATURE.

SITE - THE CANFIELD MORENO ESTATE - SILVER LAKE, CALIFORNIA

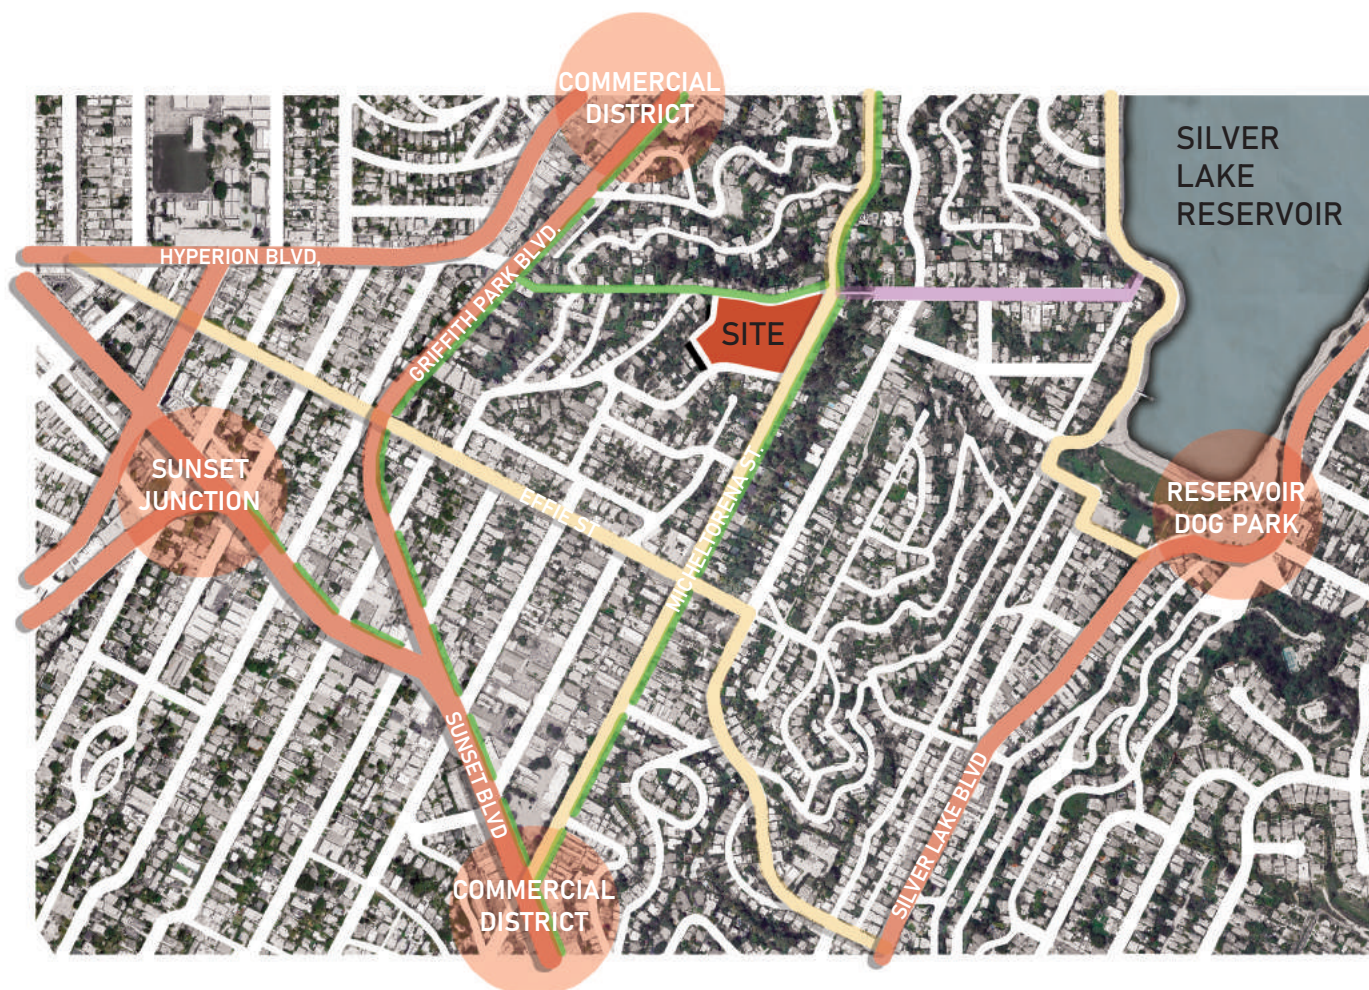

- PRIMARY VEHICULAR CIRCULATION
- SECONDARY VEHICULAR CIRCULATION
- POTENTIAL PEDESTRIAN CORRIDOR
- HIGH USE PEDESTRIAN CORRIDOR
- ACTIVITY NODE

0 200 400



SILVER LAKE RESERVOIR - SILVER LAKE RESERVOIR CONSERVANCY

HISTORY


- 1923 - THE HISTORIC CANFIELD MORENO ESTATE BUILT.
- 1929 - RE IMAGINED AS CHLOE P. CANFIELD MEMORIAL HOME
- 1933 - DAISY CANFIELD DIES IN A CAR CRASH ON MULHOLLAND DR.
- 1953 - GIFTED TO THE SISTERS OF THE IMMACULATE CONCEPTION.
- 1988 - HISTORIC-CULTURAL LANDMARK NUMBER 391
- 1998 - ESTATE IS BOUGHT BY THE CURRENT OWNER DANA HOLLISTER.



GOALS / OBJECTIVES


GOAL - HEAL THE SELF

OBJECTIVE
RECONNECT INDIVIDUALS WITH NATURE BY CREATING SANCTUARY SPACE INTENTIONALLY DESIGNED FOR INTERACTION WITH NATURE.

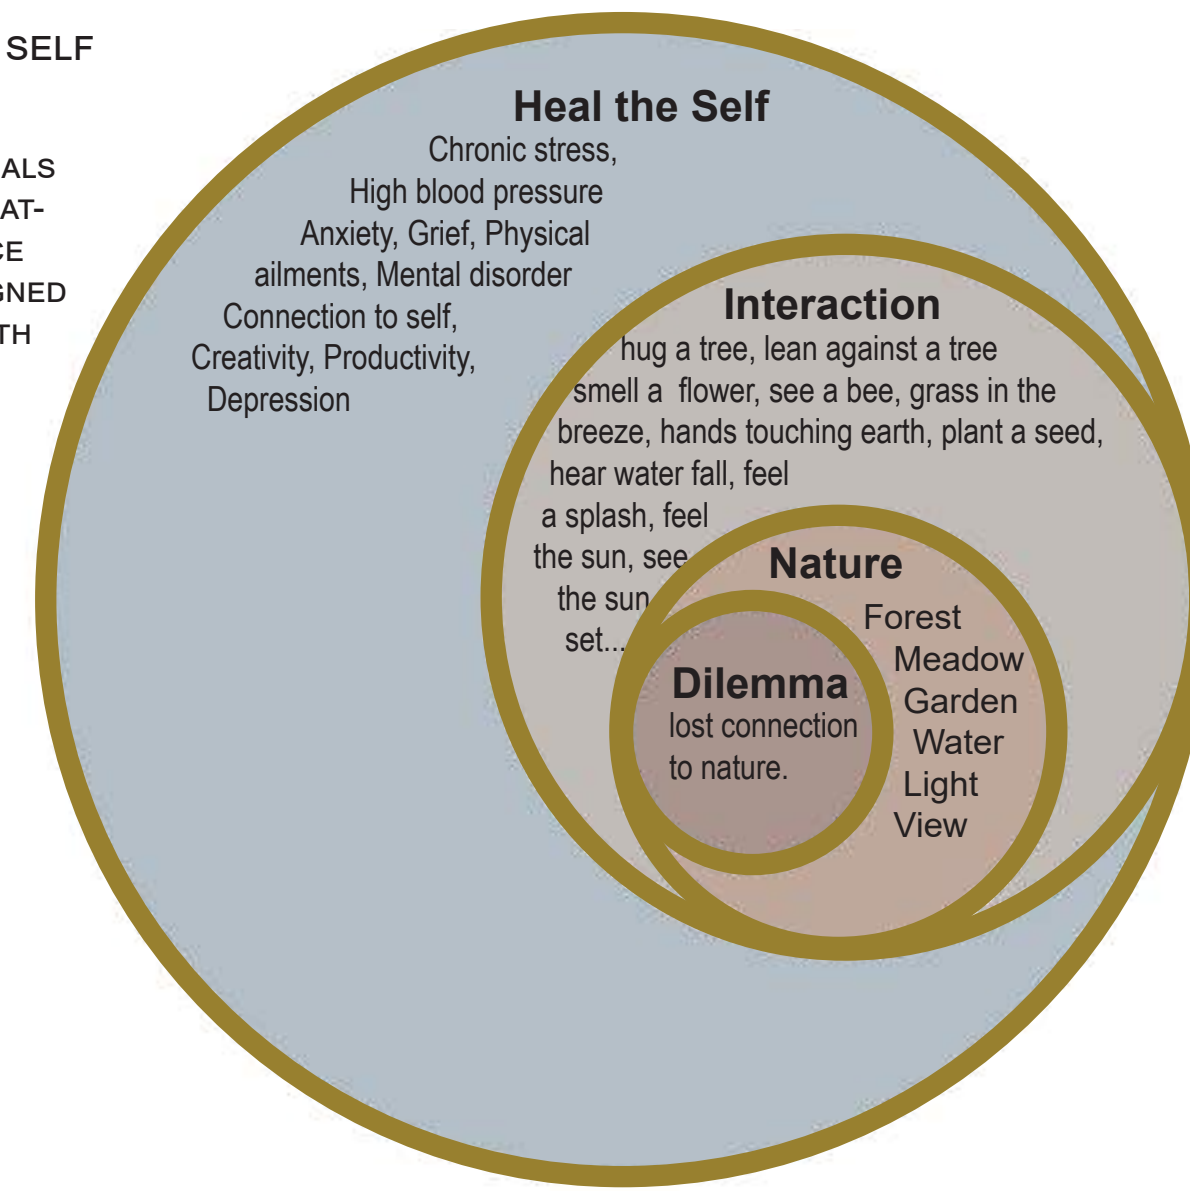


GOAL - HEAL THE COMMUNITY

OBJECTIVE
CREATE A SANCTUARY SPACE THAT ALLOWS THE COMMUNITY TO FEEL CONNECTED TO THEIR NEIGHBORHOOD AND TO EACH OTHER.

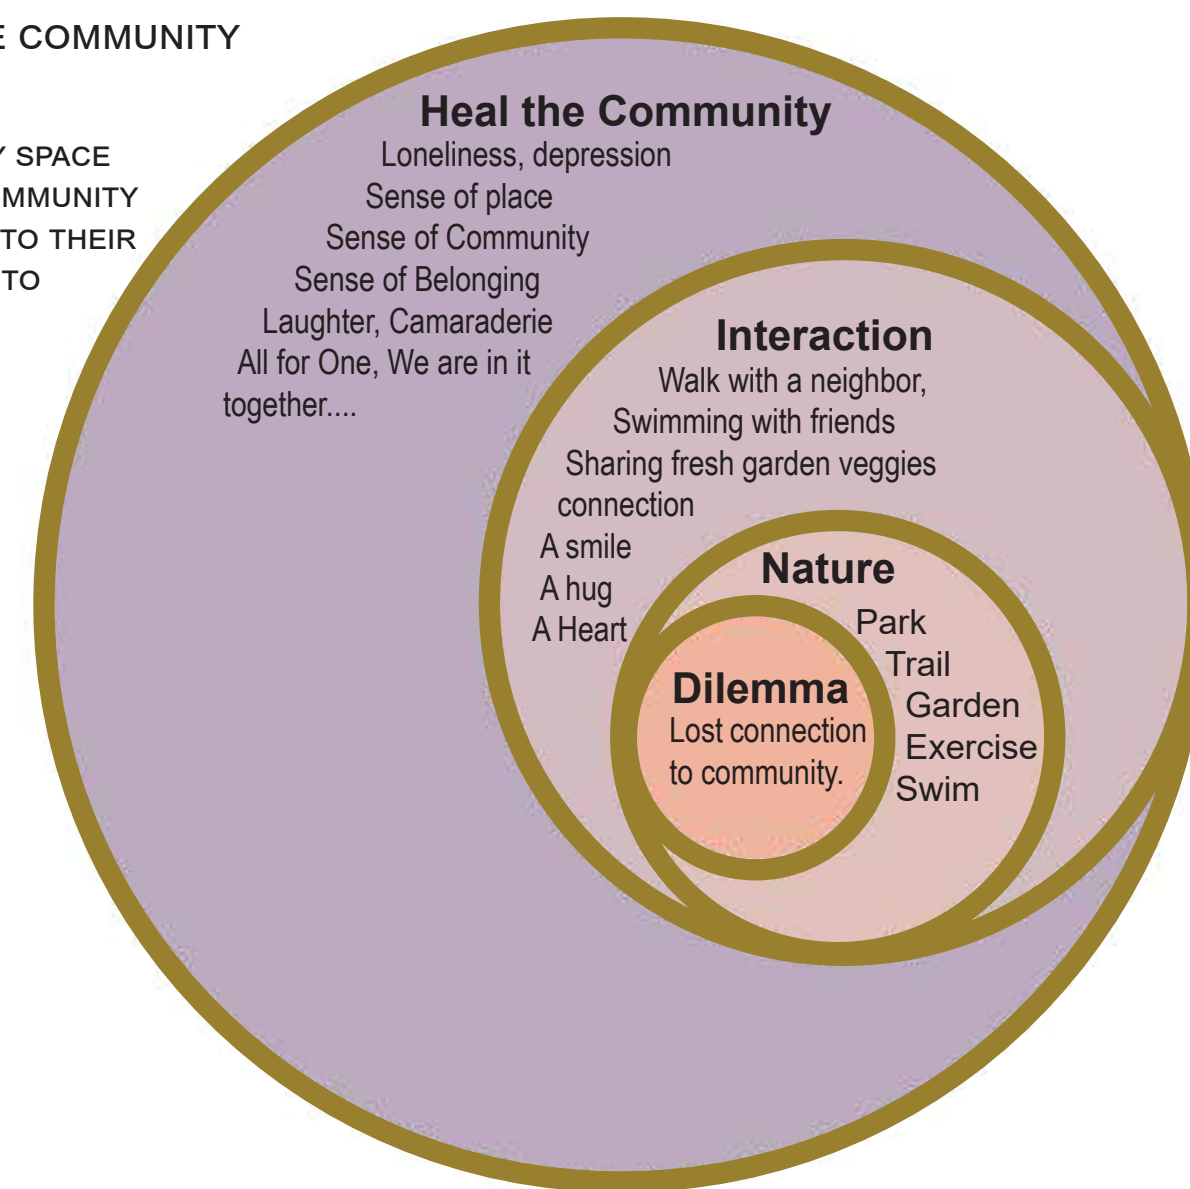


GOAL - HEAL THE EARTH

OBJECTIVE
BY CREATING INTERACTION WITH NATURE INDIVIDUALS AND COMMUNITIES BEGIN TO HAVE A DEEPER RELATIONSHIP WITH EARTH.

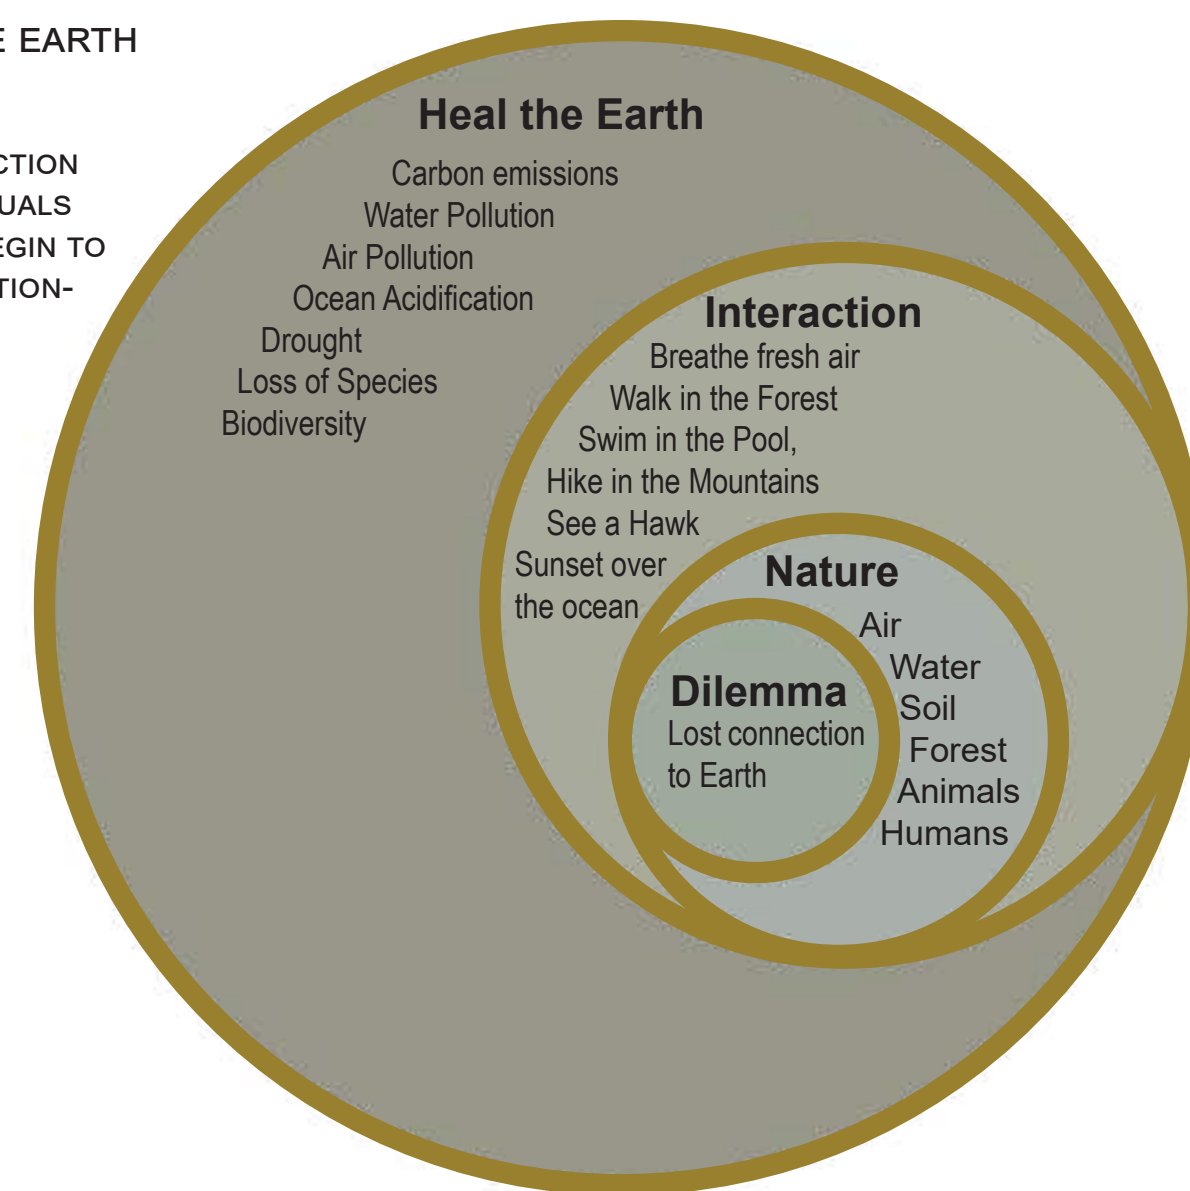


SITE ANALYSIS


HISTORICAL ELEMENTS - trees, buildings, walls, stairs, pools

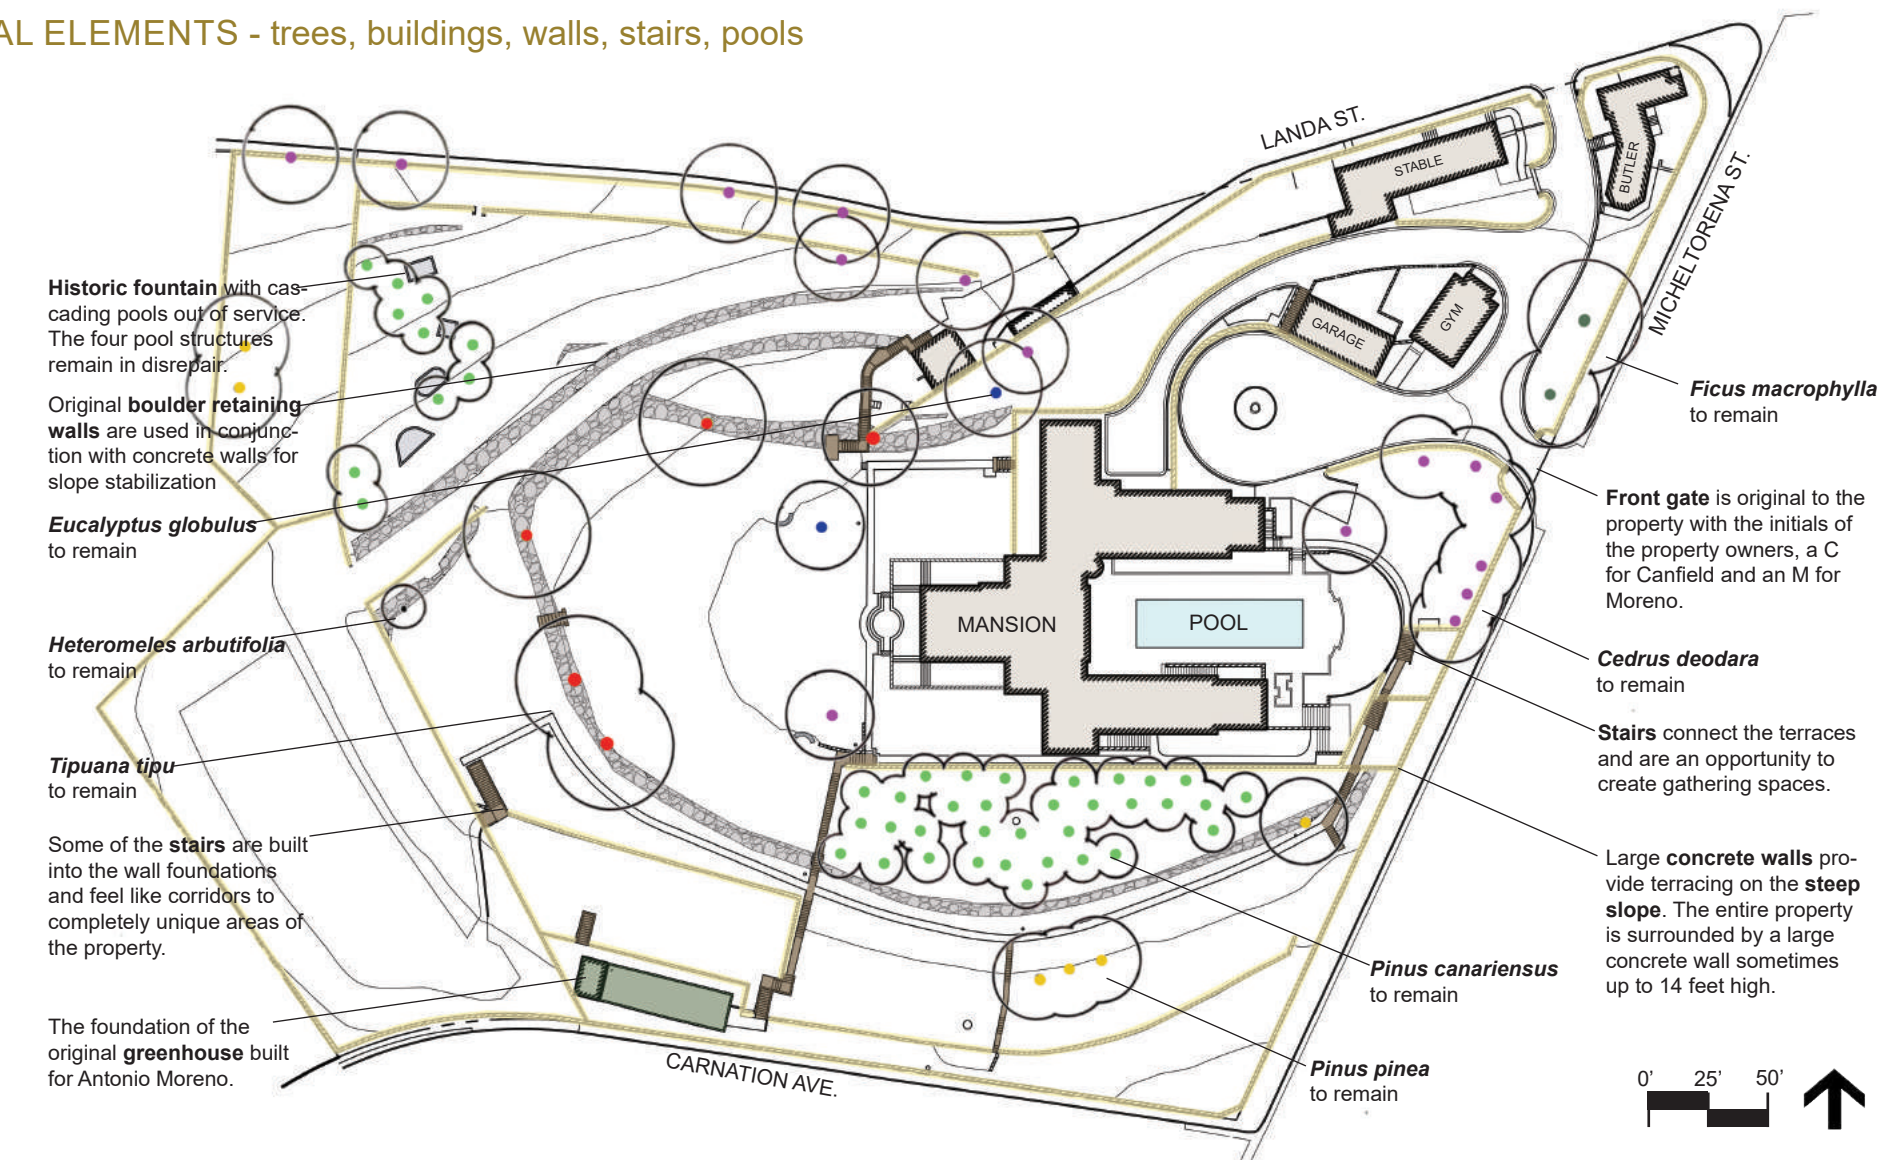


TOPOGRAPHY/ VIEWS/ WIND/ SUN/ TREES

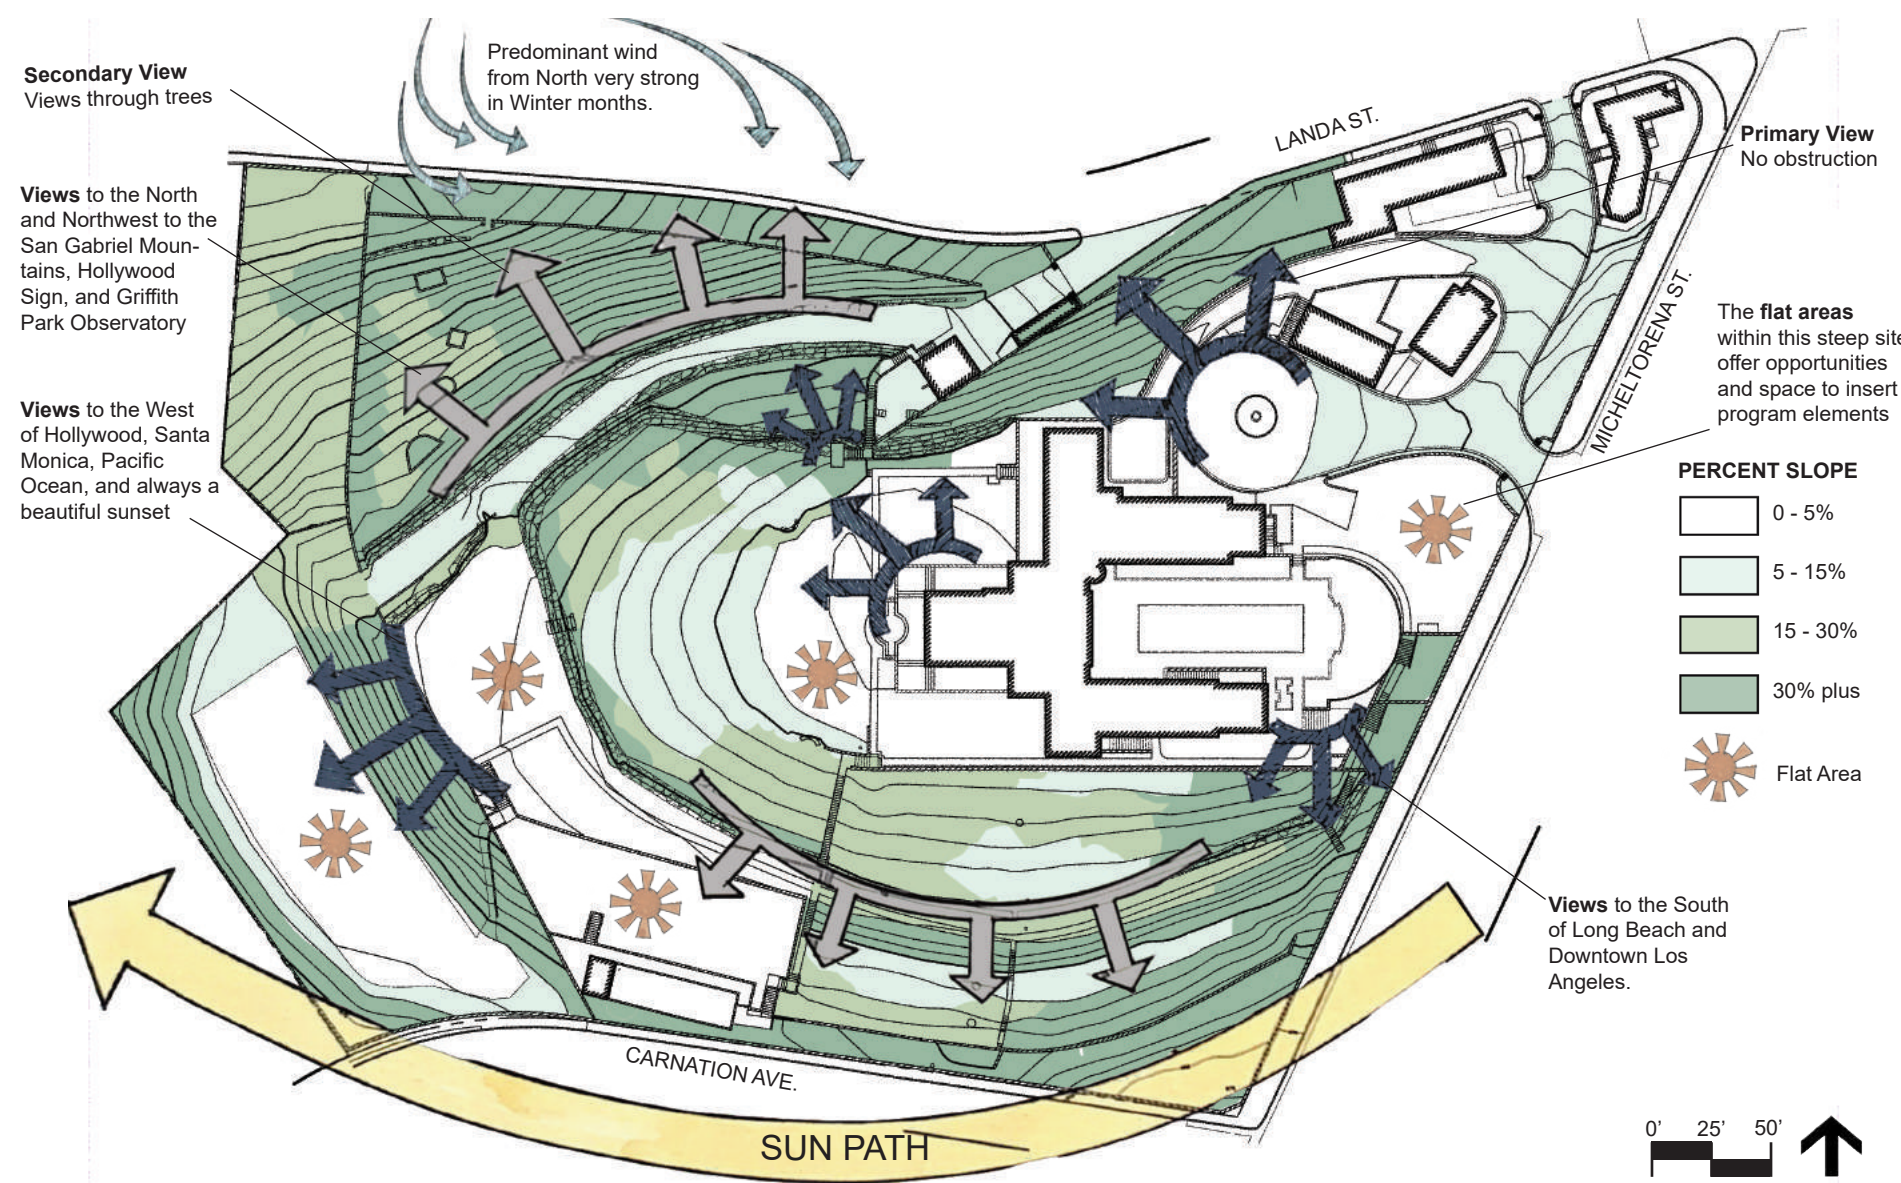

CIRCULATION - event nodes, entry/exit, vehicular, pedestrian

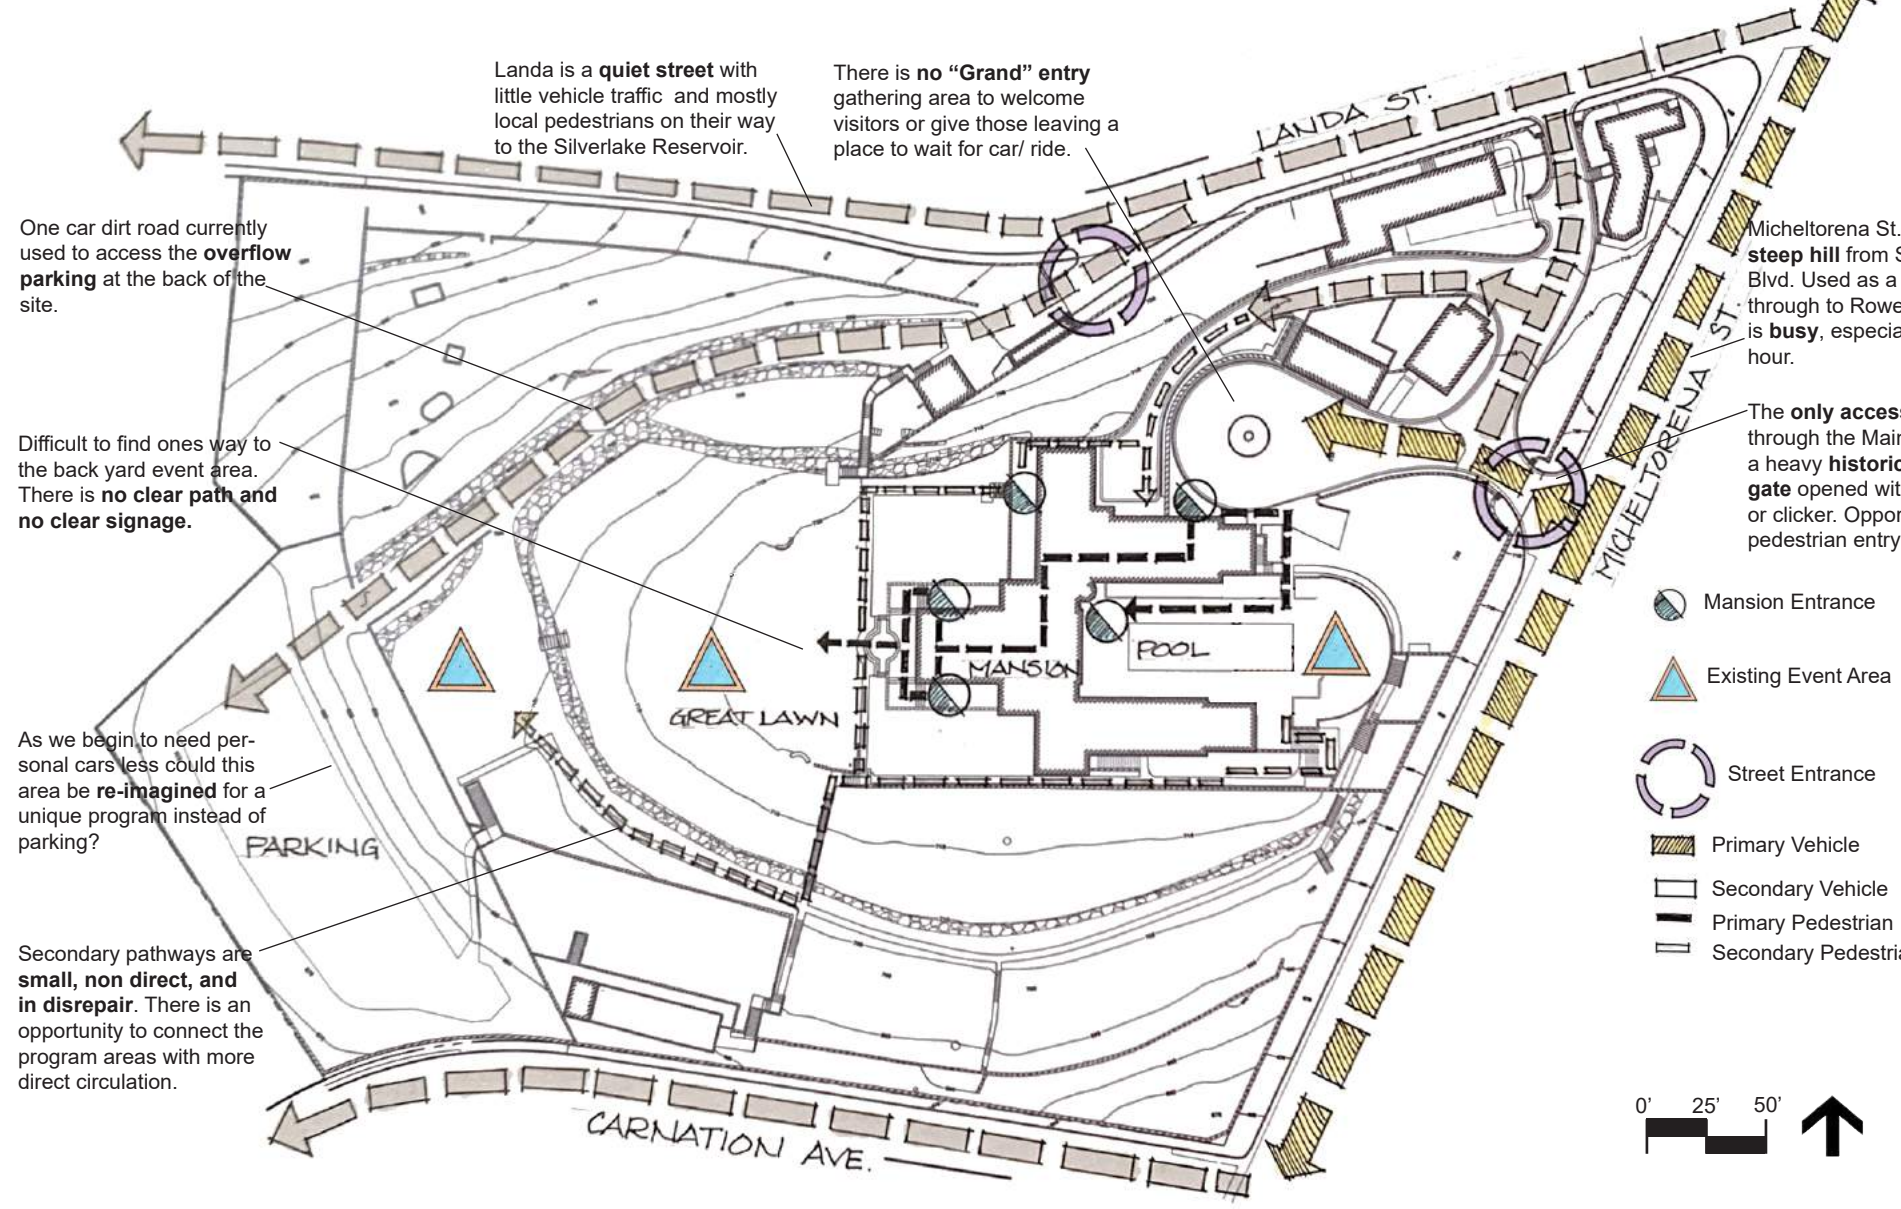

THE CANFIELD - MASTER PLAN / ILLUSTRATIVE

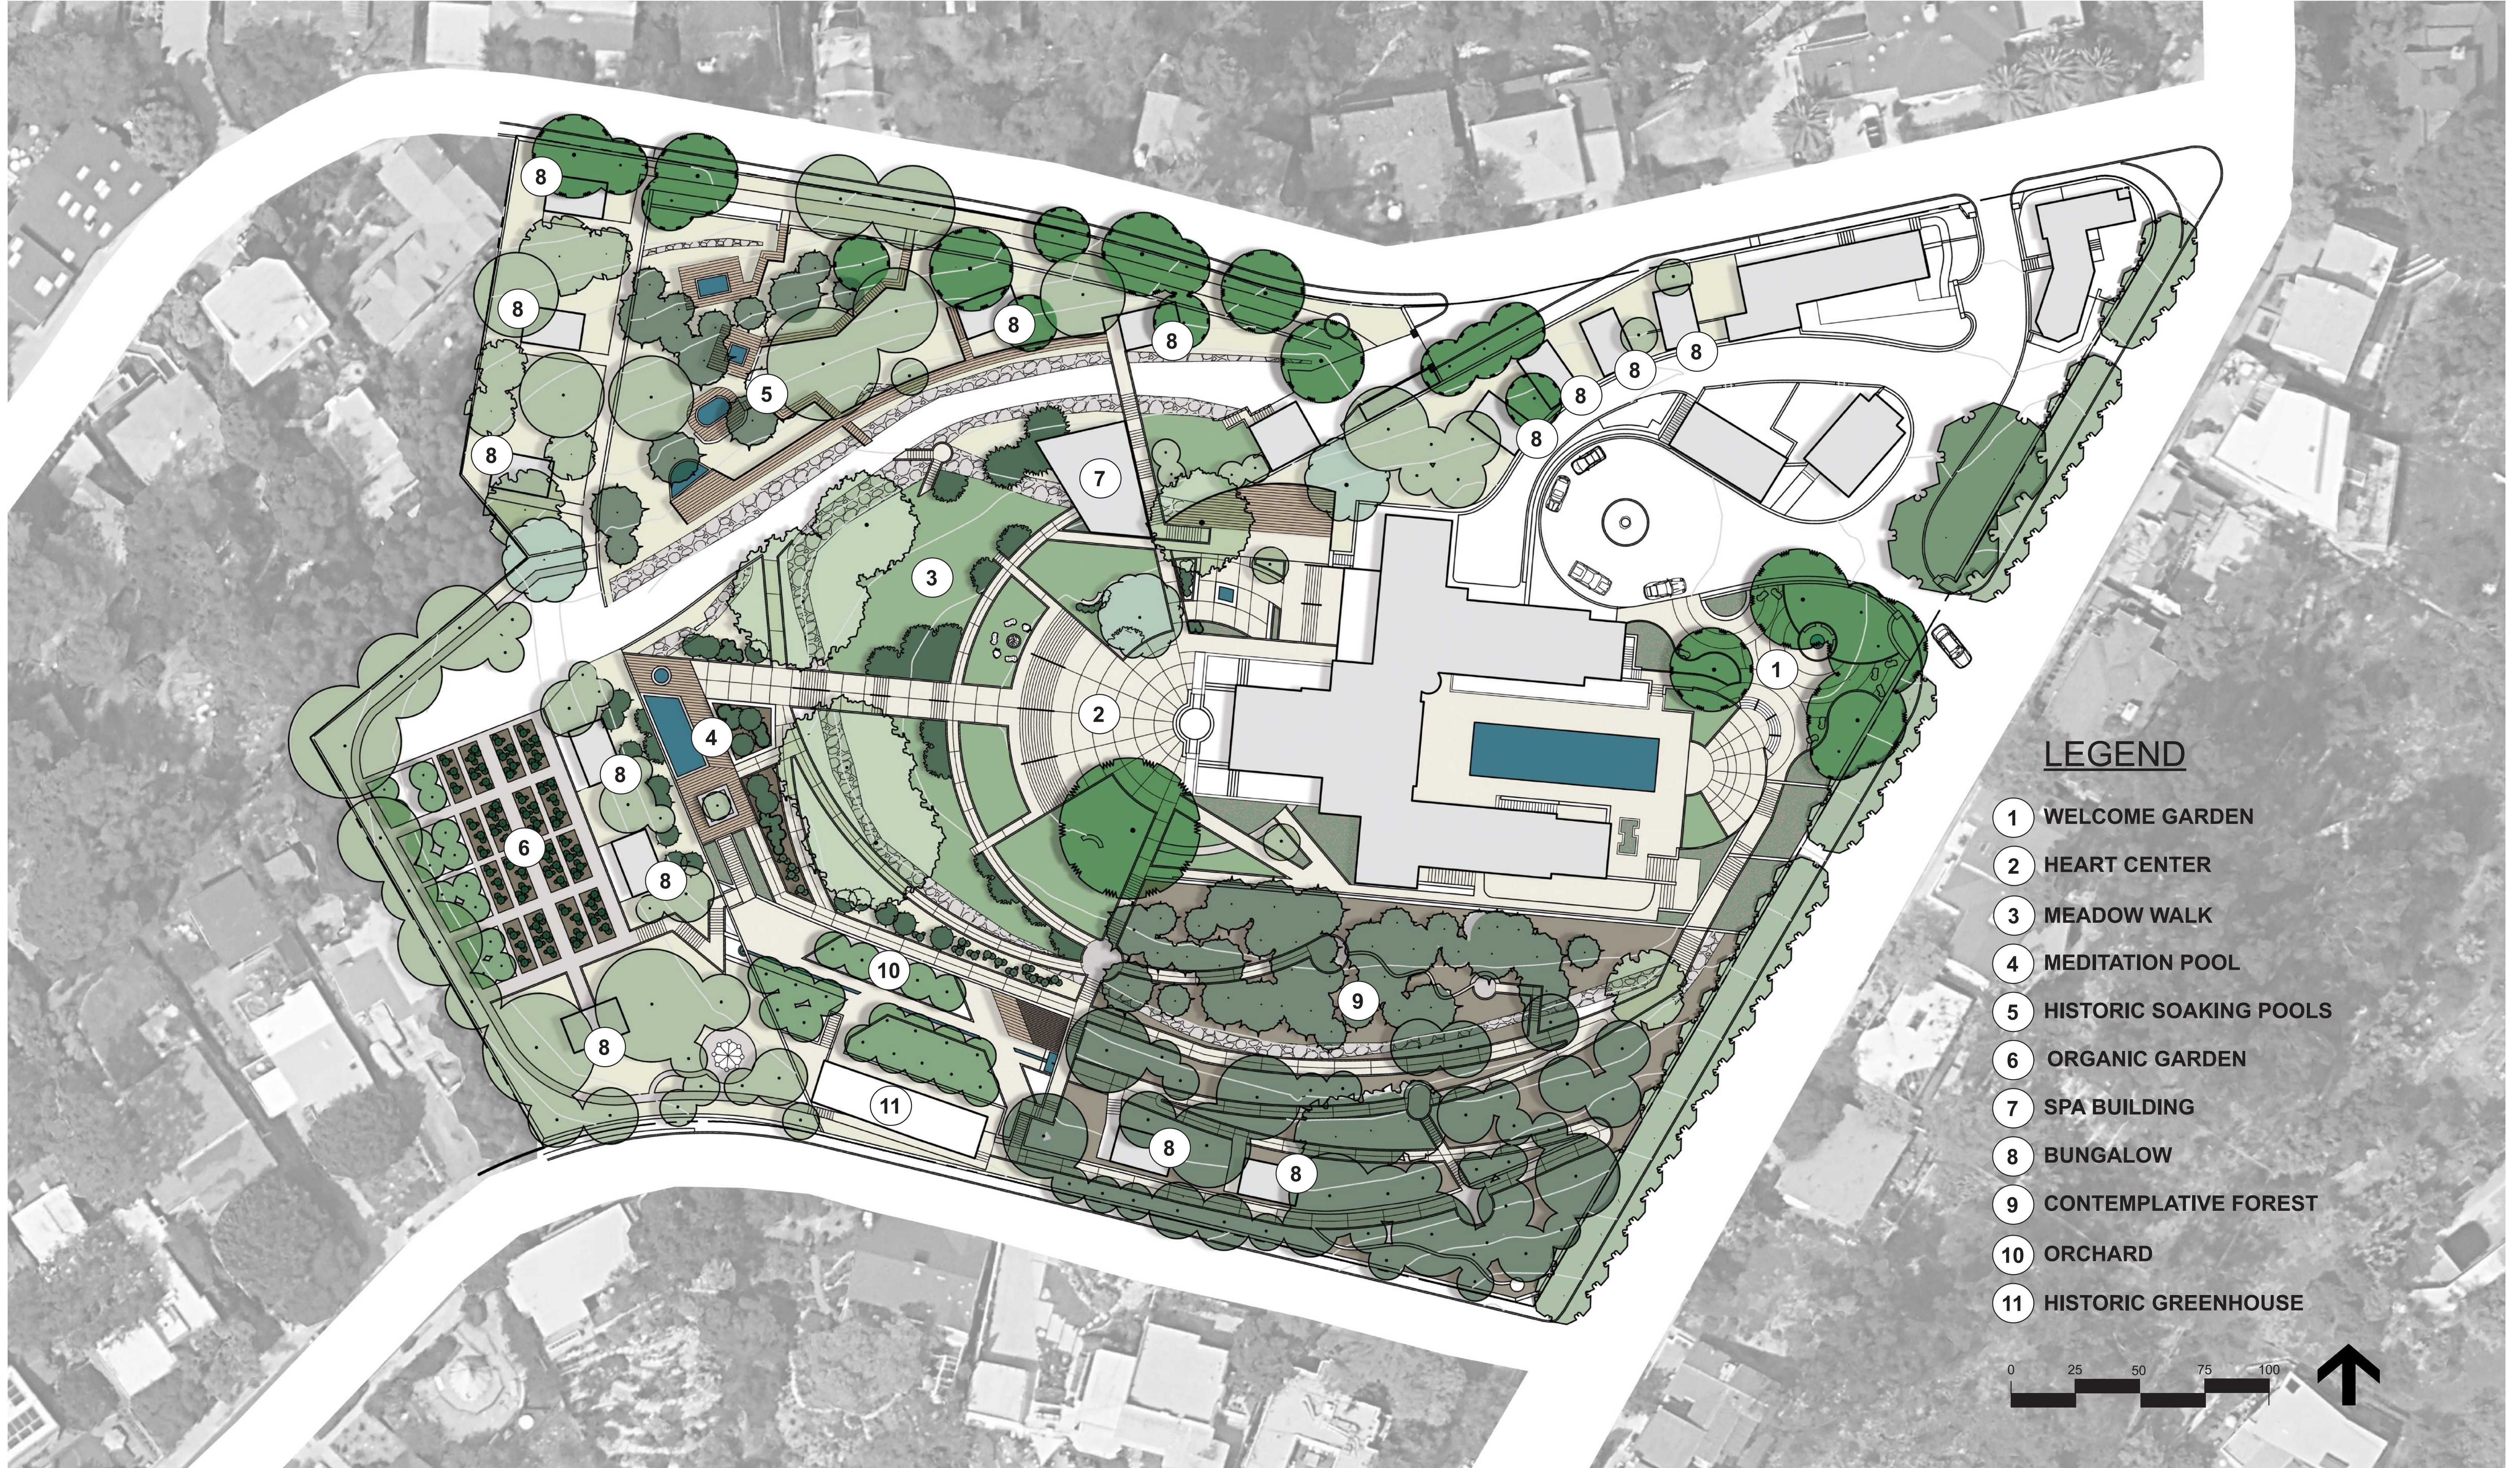

LEGEND

- 1 WELCOME GARDEN
- 2 HEART CENTER
- 3 MEADOW WALK
- 4 MEDITATION POOL
- 5 HISTORIC SOAKING POOLS
- 6 ORGANIC GARDEN
- 7 SPA BUILDING
- 8 BUNGALOW
- 9 CONTEMPLATIVE FOREST
- 10 ORCHARD
- 11 HISTORIC GREENHOUSE

0 25 50 75 100




THE WELCOME GARDEN



↑ N.T.S.

P1


THE HEART CENTER

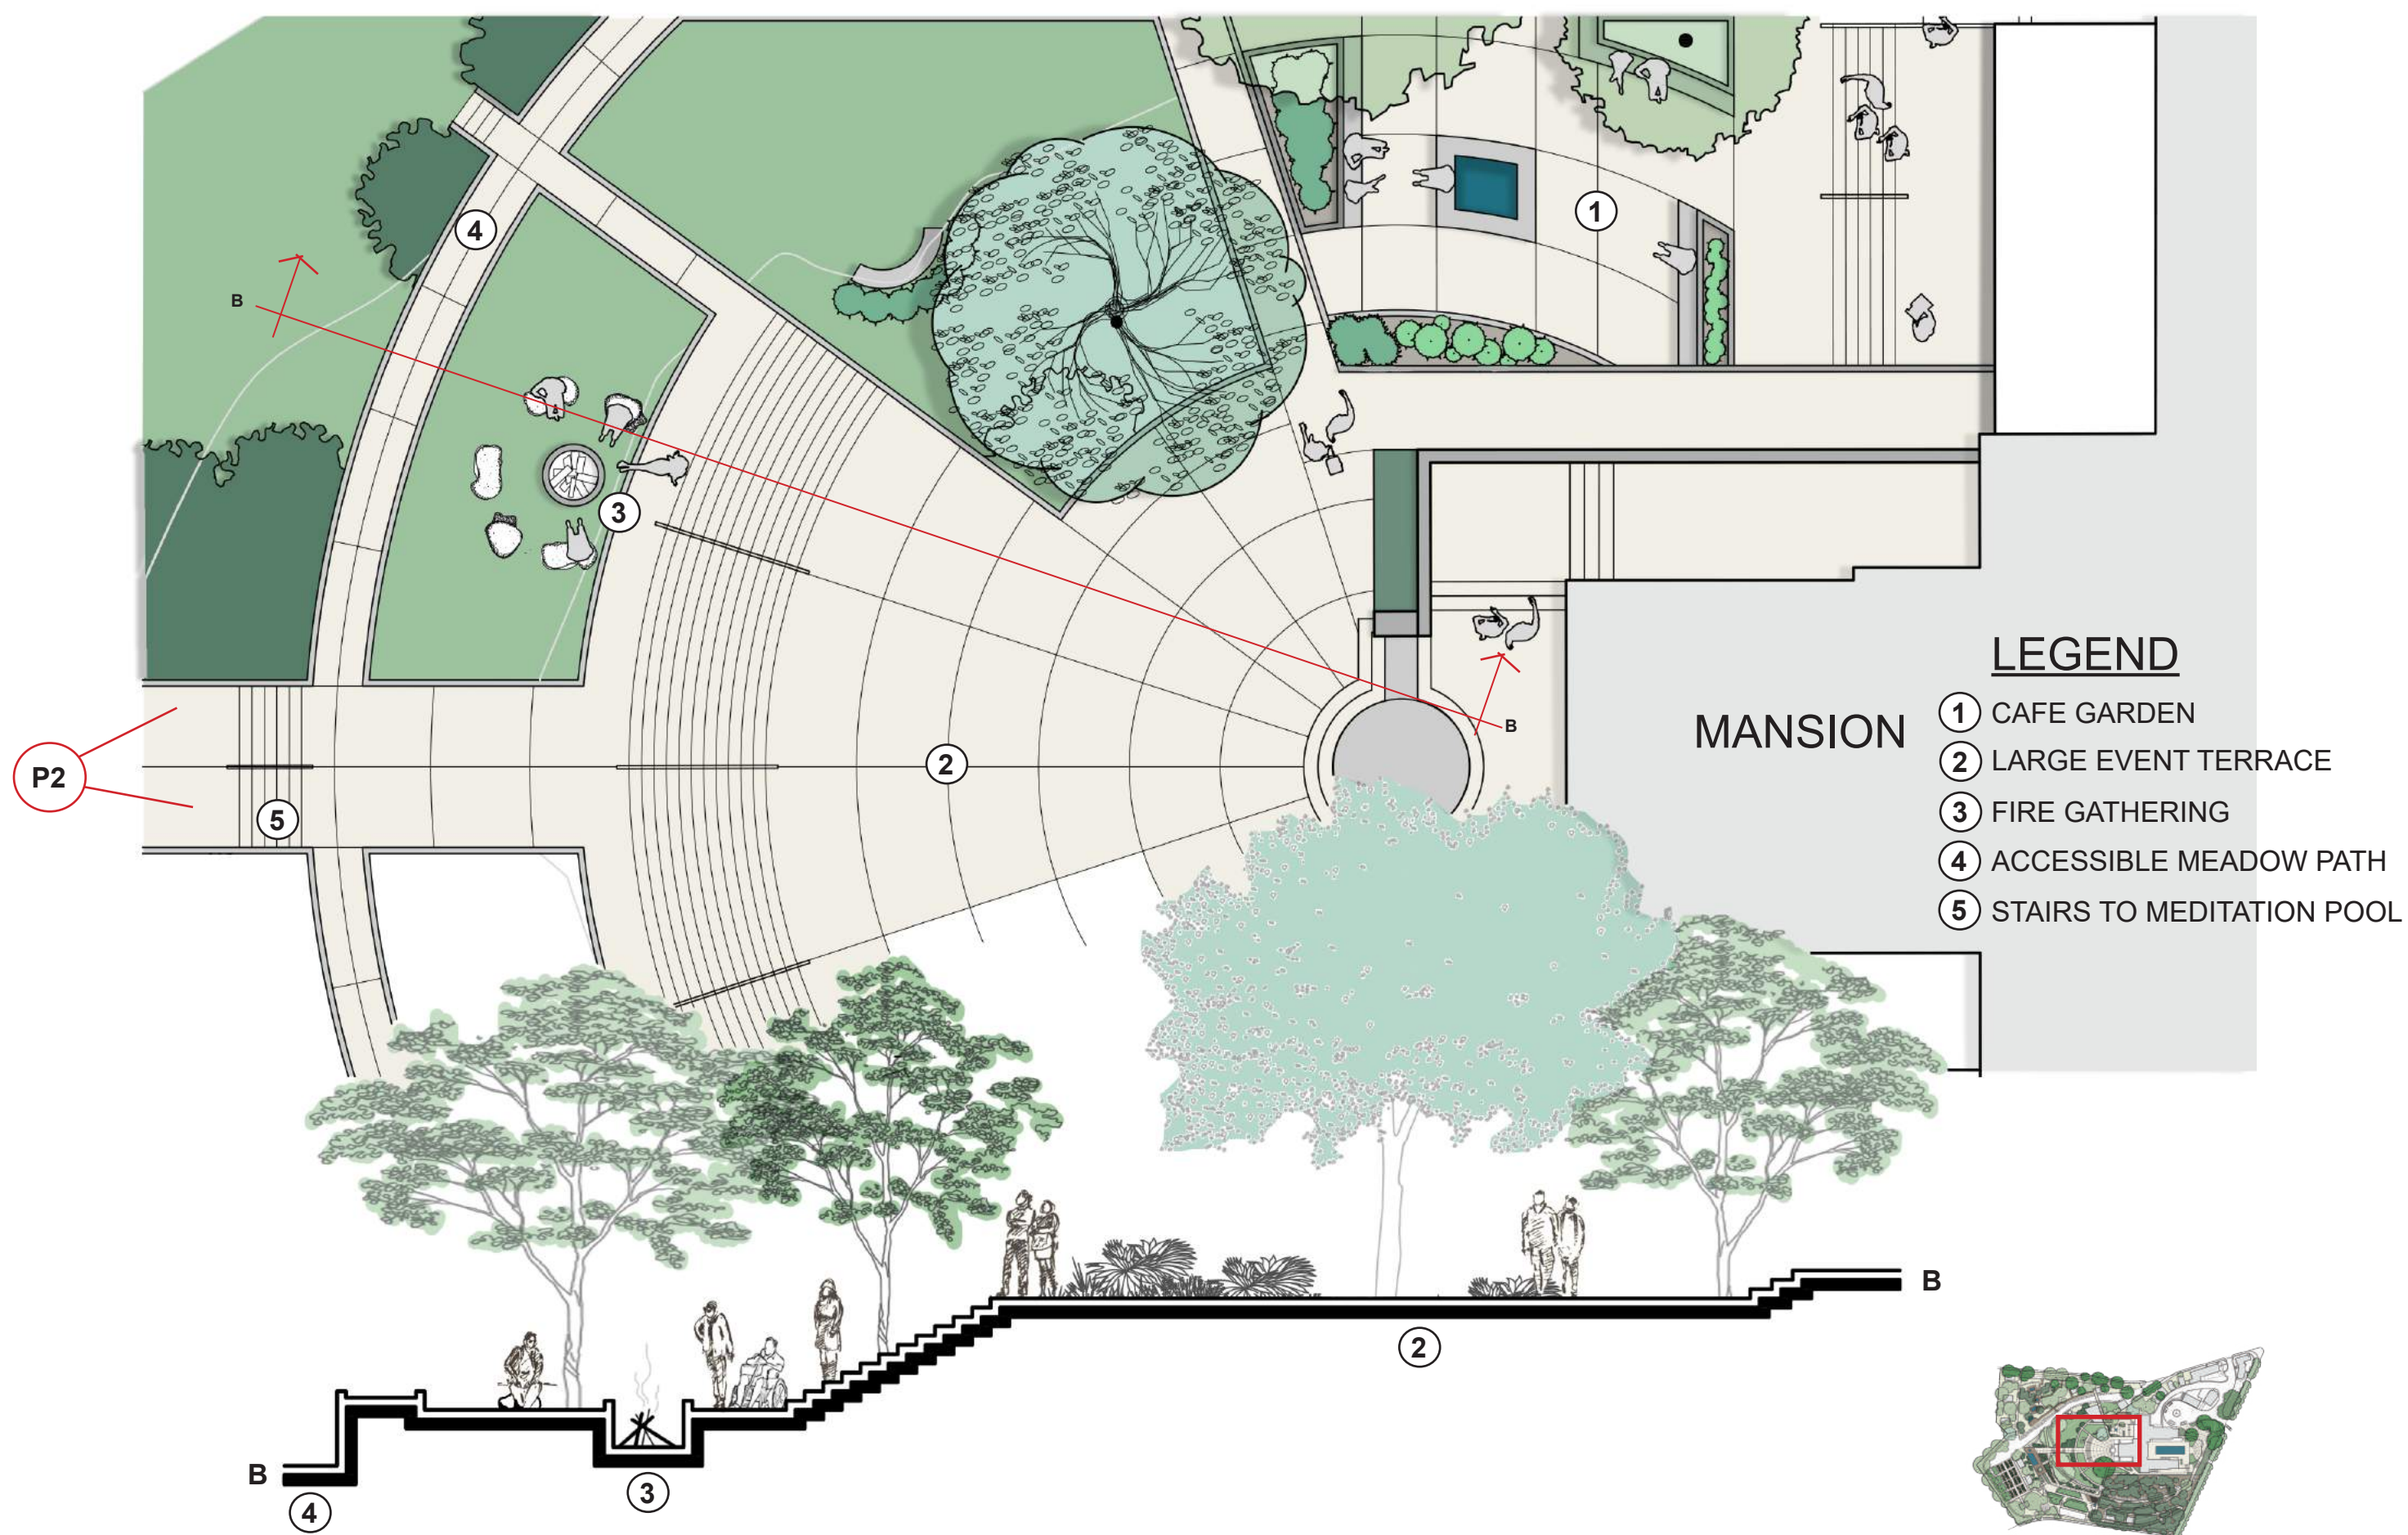

↑ N.T.S.

P2

THE ORCHARD

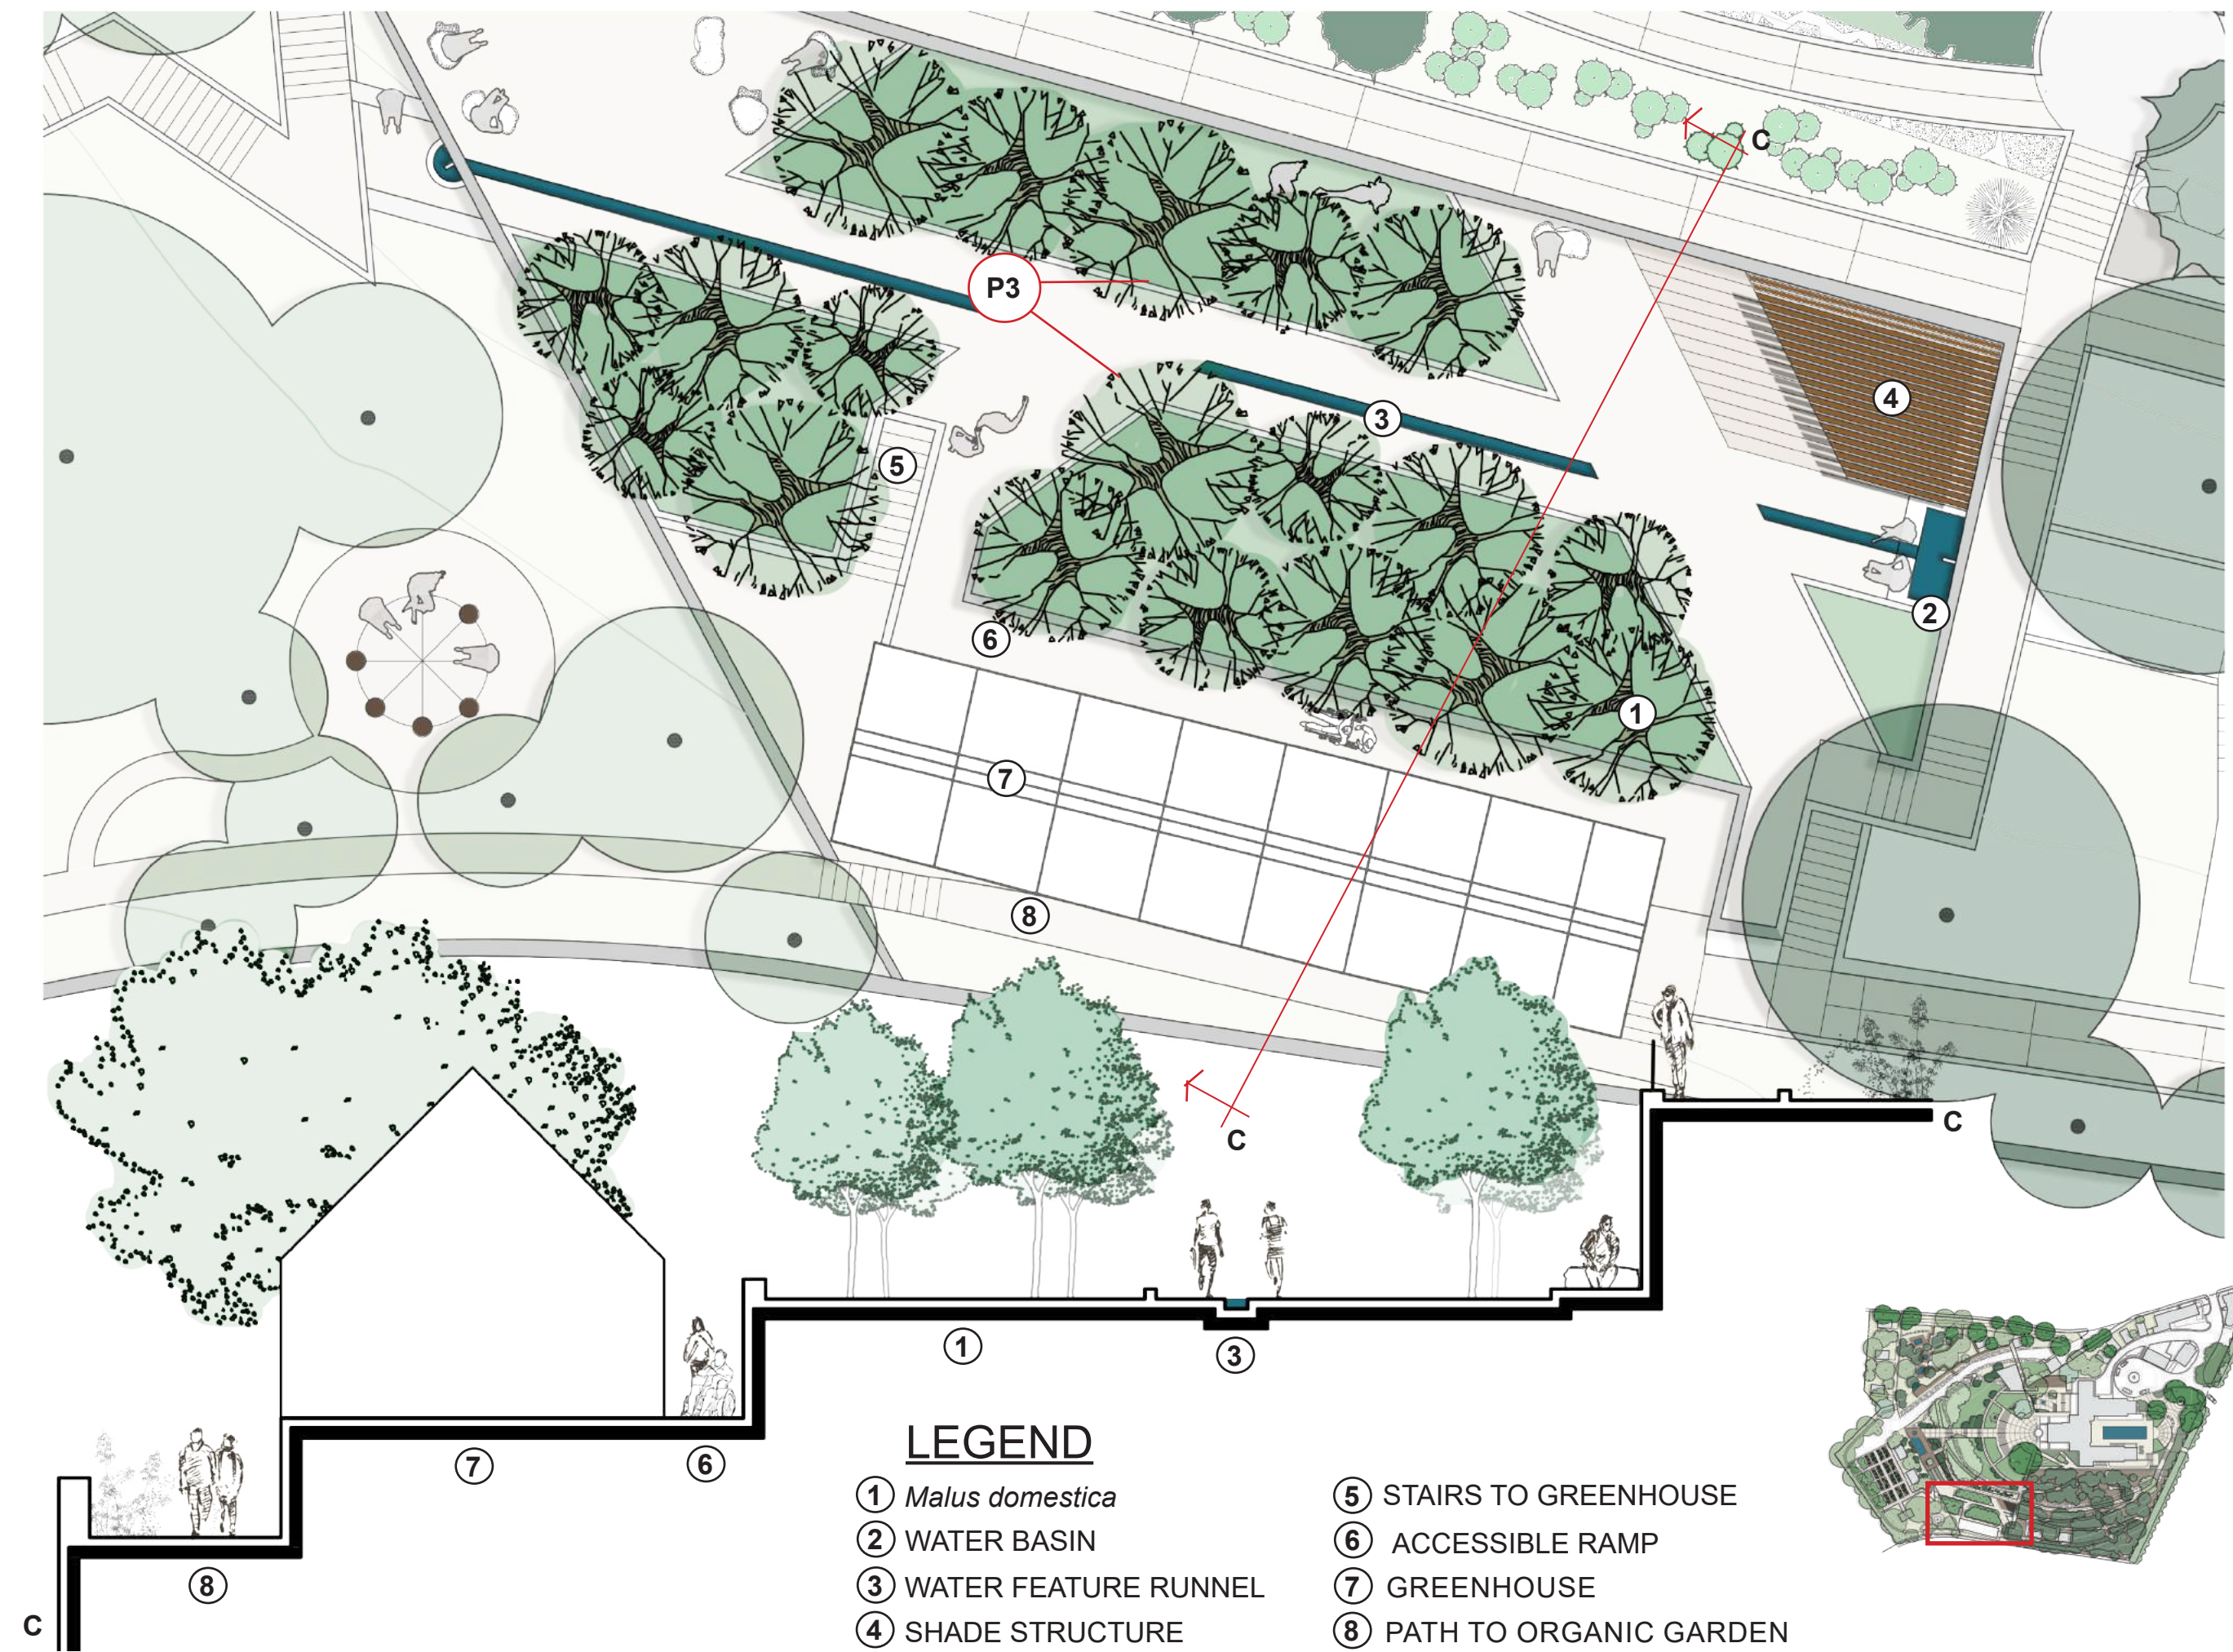


↑ N.T.S.

P3




THE MEDITATION POOL

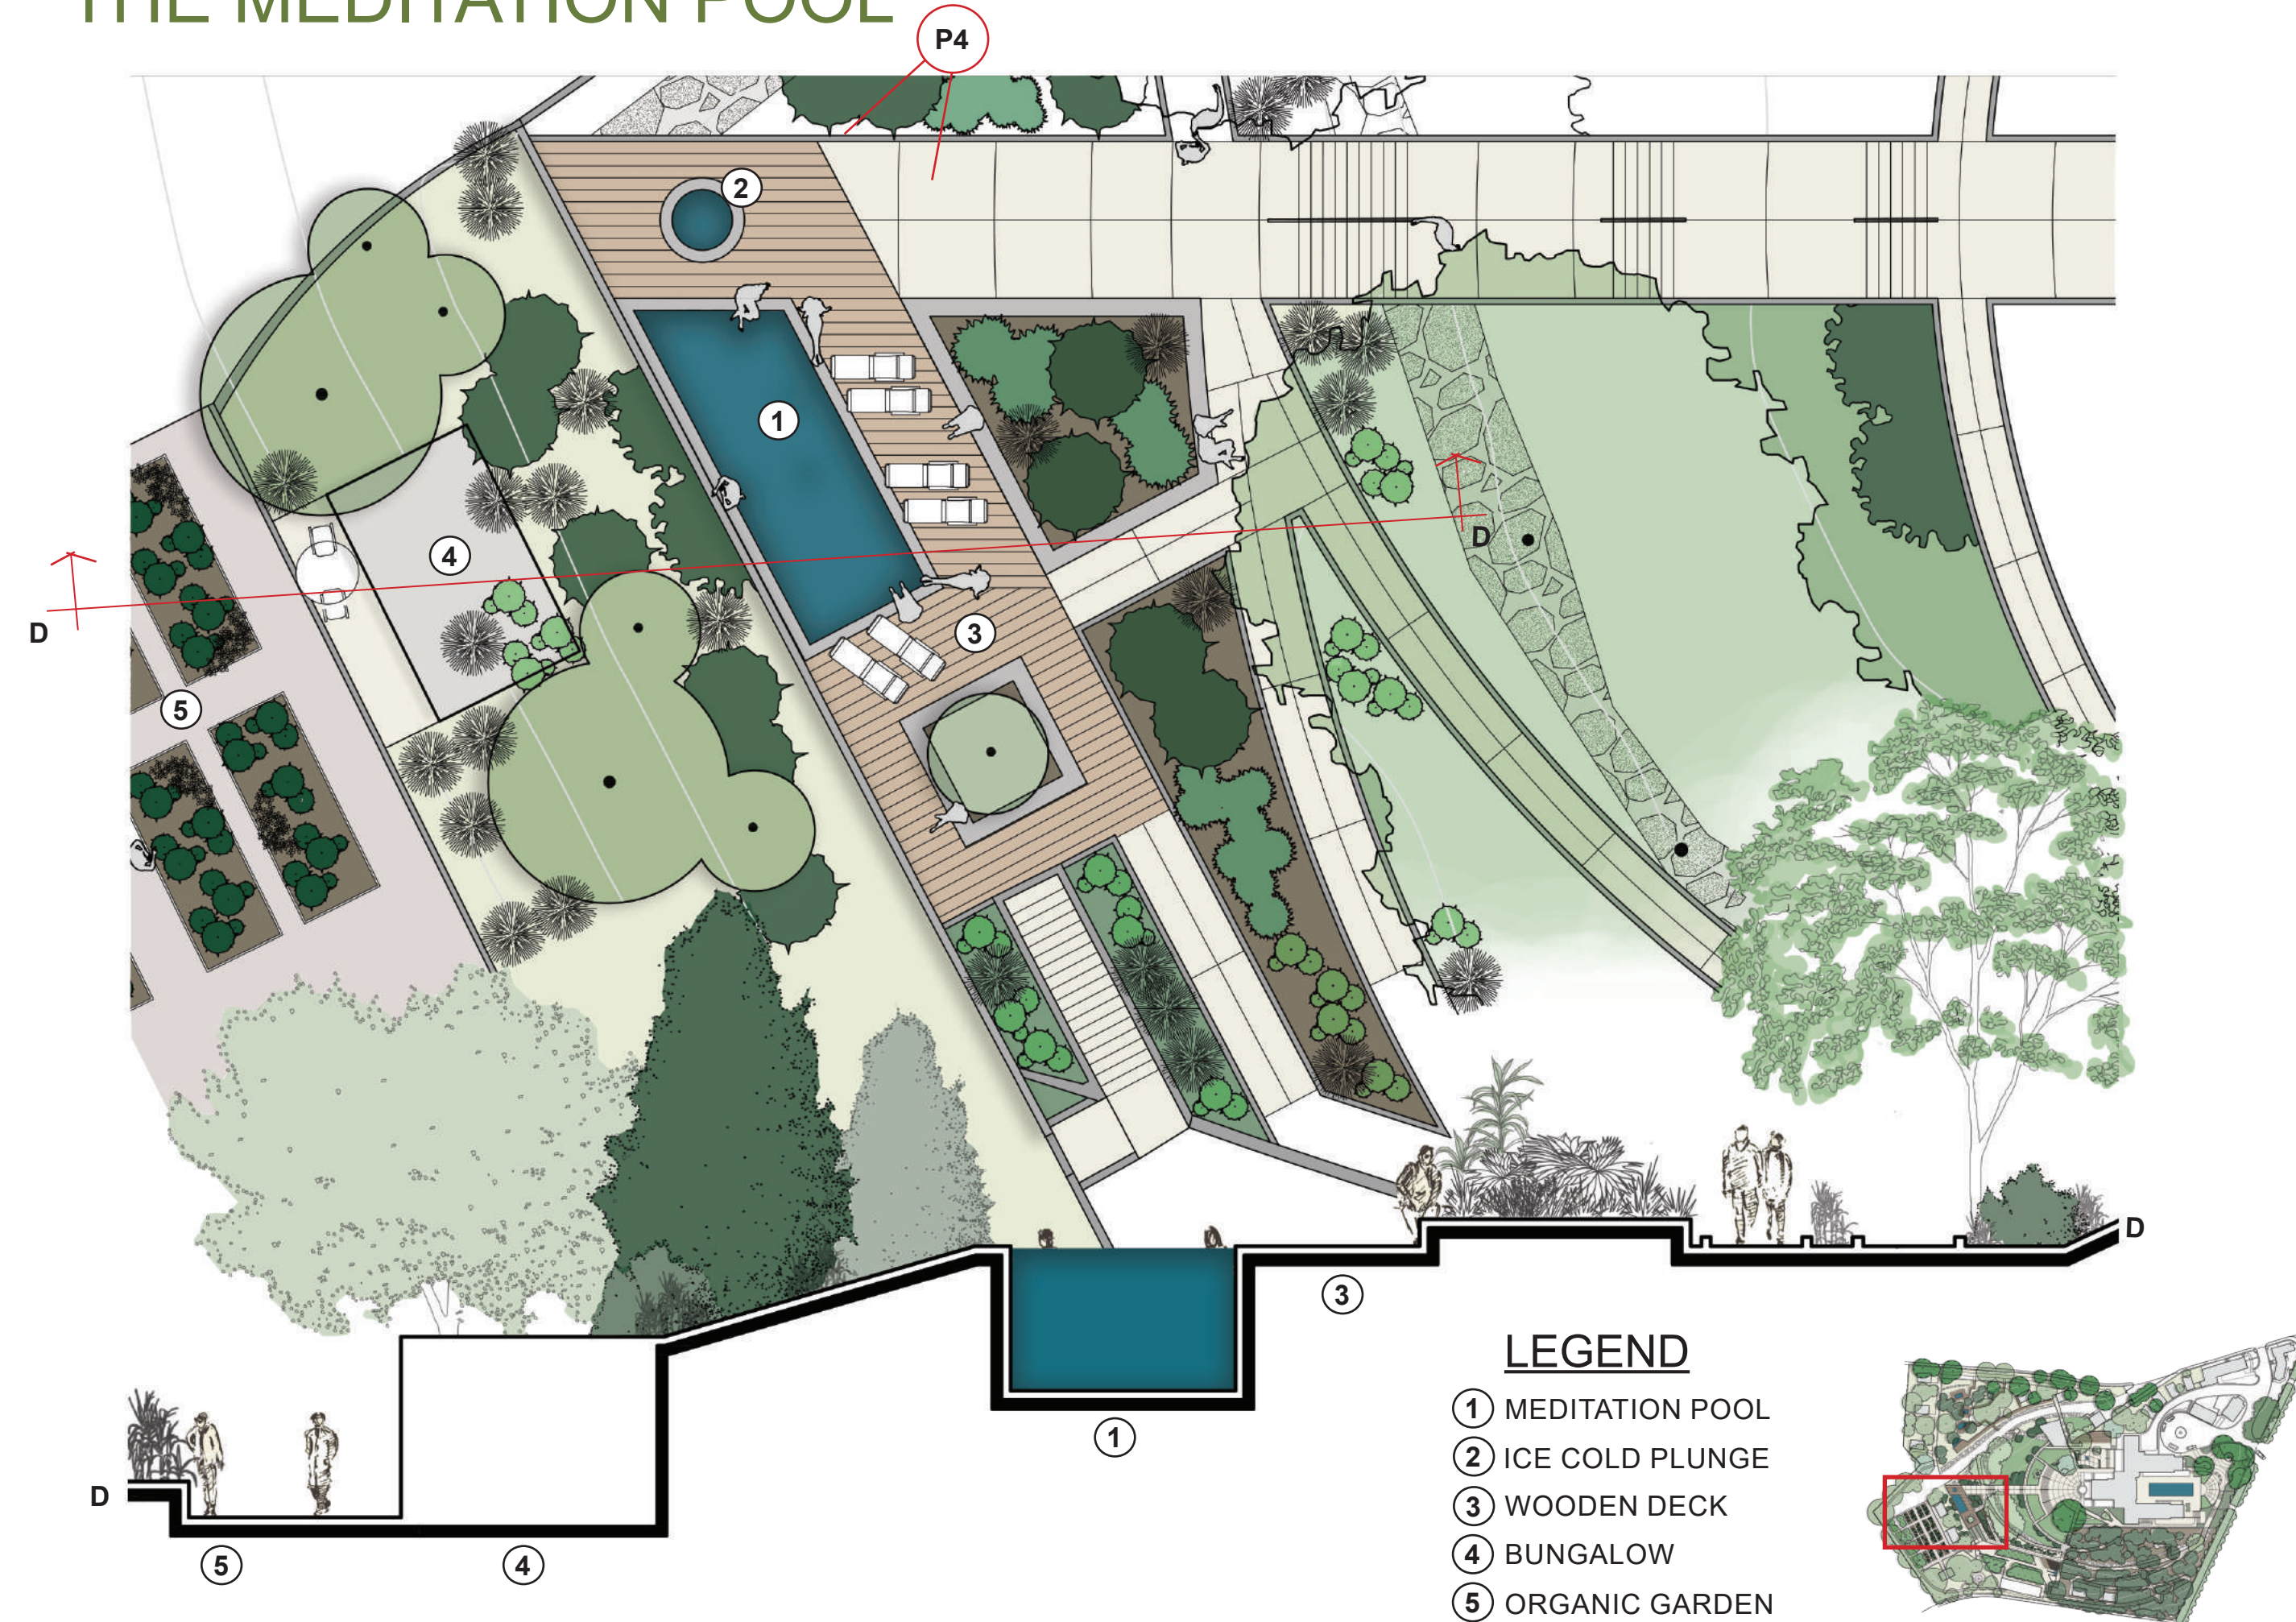


↑ N.T.S.

P4

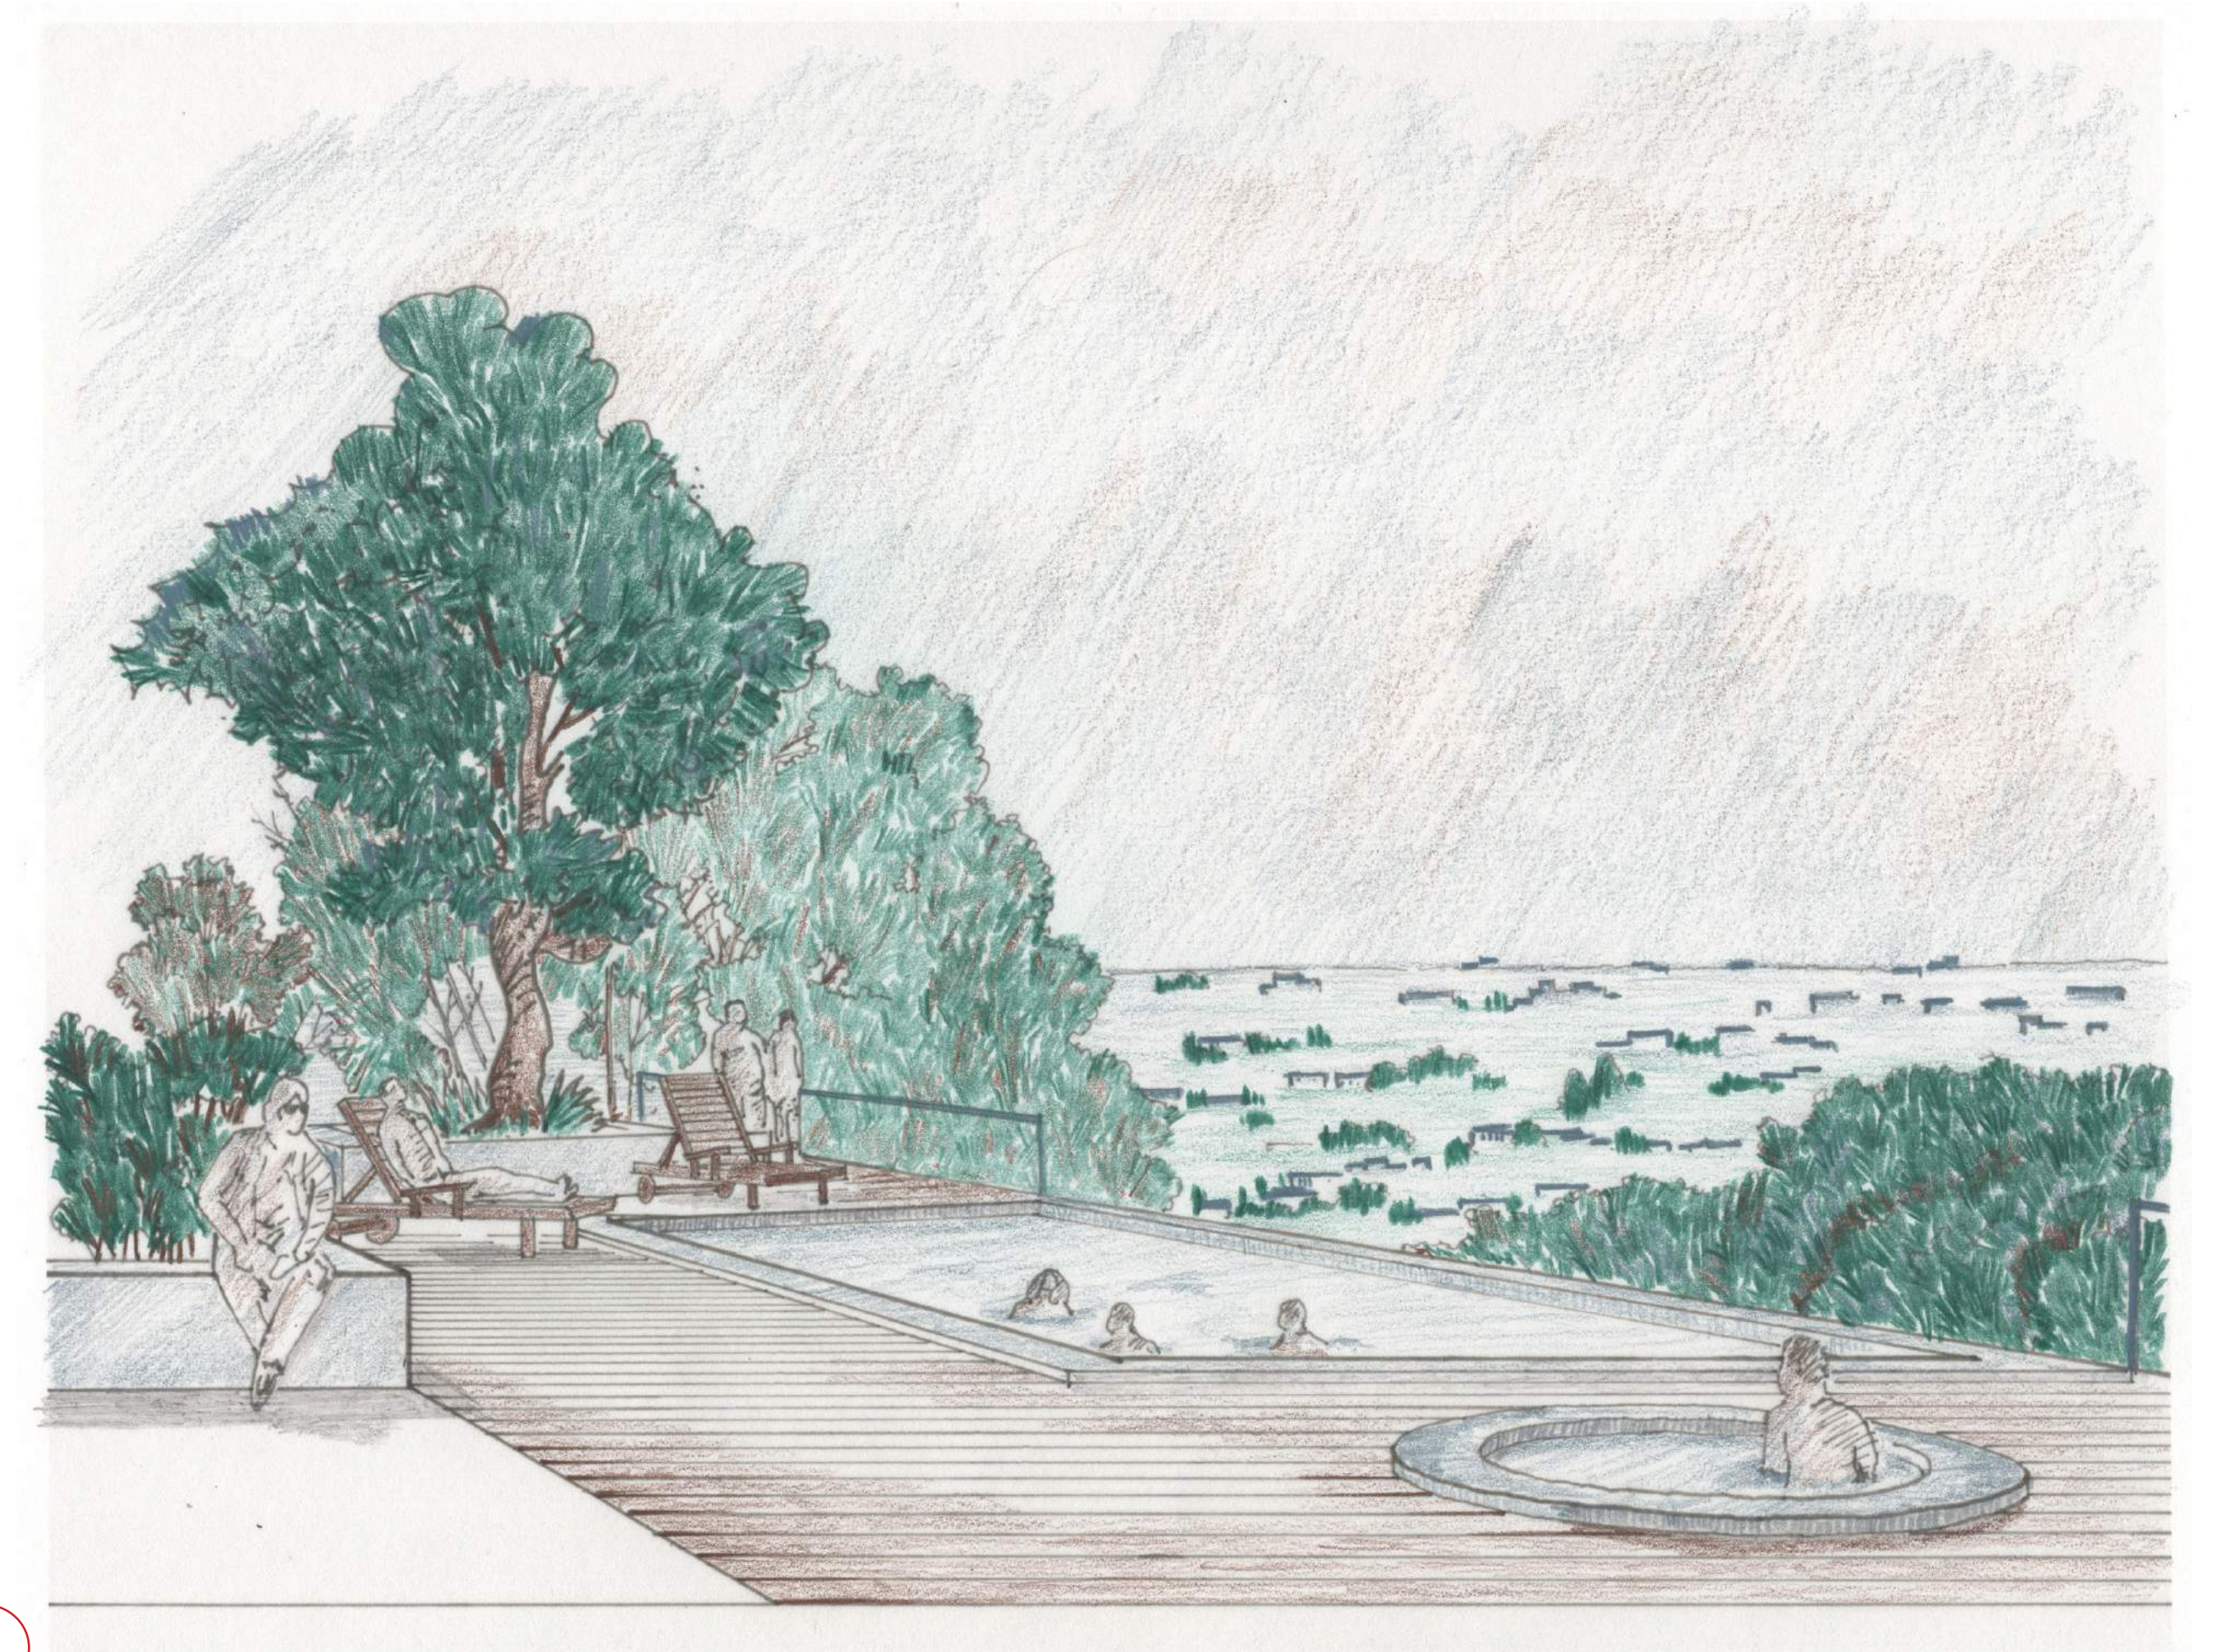

THE CONTEMPLATIVE FOREST

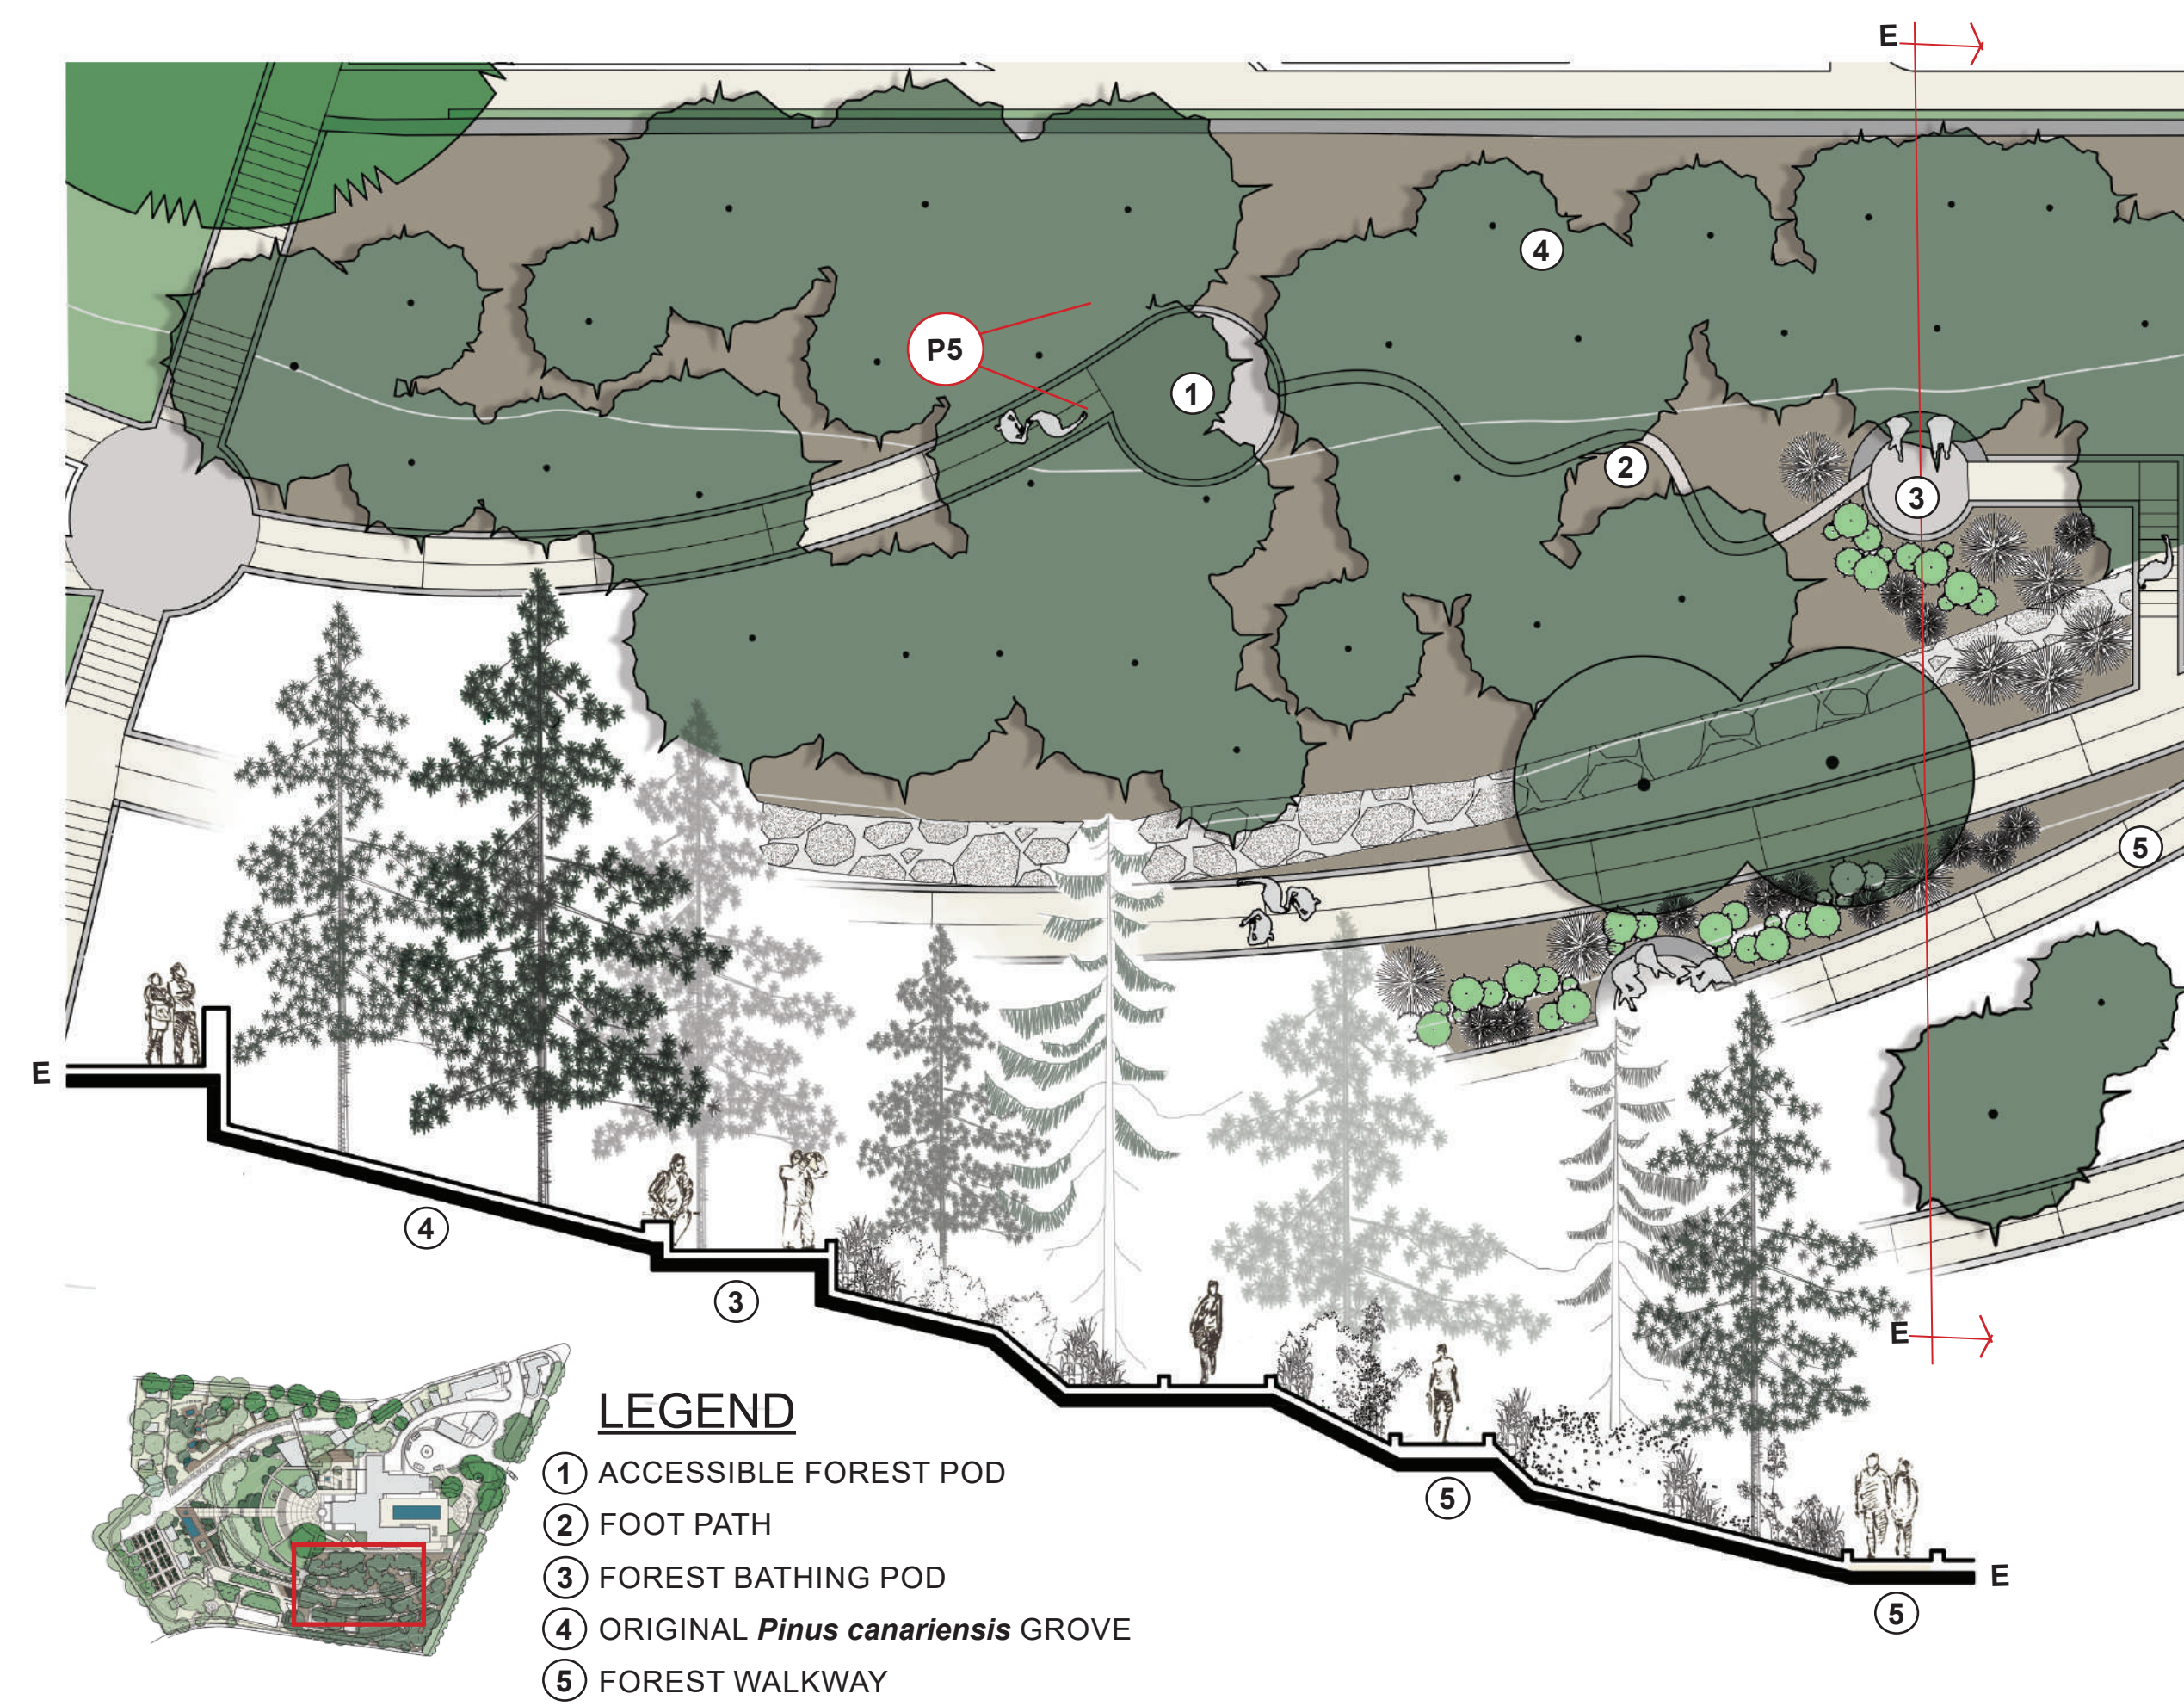

THE SOAKING POOLS

