



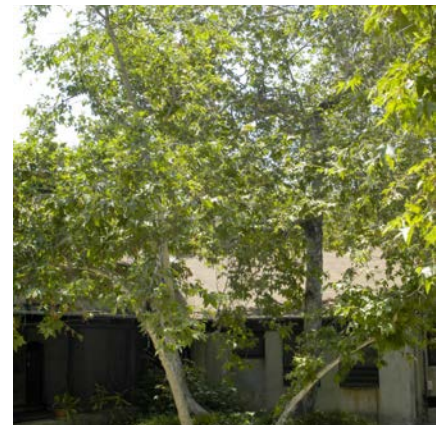

Platanus racemosa
CALIFORNIA SYCAMORE
WUCOLS:MOD.
50'W x 50'H

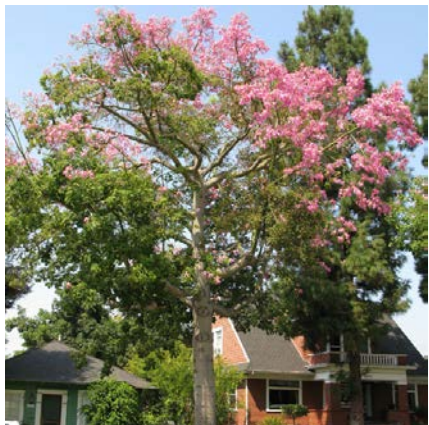

Ceiba speciosa
FLOSS SILK TREE
WUCOLS:LOW
30'W x 50'H



Washingtonia filifera
CALIFORNIA FAN PALM
WUCOLS:MOD.
15'W x 40'H



Bismarckia nobilis
BISMARCK PALM
WUCOLS:UNK./LOW
15'W x 40'H



Tiptidanthus calypttratus
UMBRELLA TREE
WUCOLS:MOD.
20'W x 15'H



Coccolus laurifolius
LAUREL LEAF COCCOLUS
WUCOLS:MOD.
20'W x 20'H



Muhlenbergia rigens
DEER GRASS
WUCOLS:LOW
4'W x 5'H



Miscanthus transmorrissonensis
EVERGREEN EULALIA
WUCOLS:MOD. 4'W x 4'H



Carex praegracilis
CALIFORNIA FIELD SEDGE
WUCOLS:MOD.
1'H SPREADING



Bouteloua gracilis
'Blonde Ambition'
BLUE GRAMA GRASS
WUCOLS:LOW 1'H SPREADING



Lomandra longifolia
SPINY HEADED MAT RUSH
WUCOLS:LOW
4'W x 4'H



Juncus patens
CALIFORNIA GRAY RUSH
WUCOLS:LOW
2'W x 2'H



Calycanthus occidentalis
WESTERN SPICE BUSH
WUCOLS:MOD.
8'W x 8'H



Mahonia confusa
'Nirihira'
NIRIHIRA MAHONIA
WUCOLS:UNK./MOD.
5'W x 6'H



Loropetalum chinense
CHINESE FRINGE FLOWER
WUCOLS:MOD.
8'W x 6'H



Duranta erecta
SKY FLOWER
WUCOLS:MOD.
10'W x 15'H



Jasminum polyanthum
PINK JASMINE
WUCOLS:MOD.
VINE UP TO 20'



Phormium tenax
'Atropurpureum'
NEW ZEALAND FLAX
WUCOLS:LOW
5'W x 7'H



Brunfelsia pauciflora
'Floribunda'
YESTERDAY, TODAY, AND
TOMORROW
WUCOLS:MOD.
6'W x 8'H



Perovskia atriplicifolia
RUSSIAN SAGE
WUCOLS:LOW
4'W x 4'H



Epilobium canum
CALIFORNIA FUCHSIA
WUCOLS:VERY LOW
5'W x 5'H



Agapanthus 'Storm
Cloud'
DARK BLUE AGAPANTHUS
WUCOLS:MOD.
2'W x 2'H



Agave ovatifolia
WHALE'S TONGUE AGAVE
WUCOLS:LOW
6'W x 5'H






Encelia californica
'Paleo Yellow'
COAST SUNFLOWER
WUCOLS:VERY LOW
4'W x 3'H




Achillea millefolium 'Yellow'
YARROW
WUCOLS:MOD./LOW
3'W x 1'H

THE CORNER OF LE CONTE AND WESTWOOD BOULEVARD IS UCLA'S FRONT DOOR TO THE COMMUNITY. ORIGINALLY THIS SITE WAS HOME TO A FACILITY STUDYING SUBTROPICAL HORTICULTURE AND THE PLANT DESIGN AROUND THE MATURE FIGUS TREES AIMS TO GIVE A SUBTROPICAL SHADY GARDEN FEEL. MOST EXISTING TREES ARE BEING PRESERVED IN THE DESIGN WITH THE EXCEPTION OF ONE FIGUS ON THE EASTERN SIDE OF WESTWOOD BOULEVARD. THE REASON FOR THE REMOVAL OF THE LARGE TREE IS TO OPEN UP THE CORNER SO BOTH CORNERS CAN BE SYMETRICAL IN DESIGN, FLANKING THE STREET WITH PALMS AND ORNAMENTAL GRASSES. THE CORNERS UTILIZE PALMS PLANTED IN THE SHAPE OF A "L" WHICH IS A CONTINUATION OF THE EXISTING PALM PLAZA ADJACENT TO THE CORNER. TWO SWALES ARE DESIGNED TO REPLACE WATER-INTENSIVE LAWNS AND ARE LOCATED ADJACENT TO THE STREET CREATING AN OPPORTUNITY TO FILTER STORMWATER IF CURB CUTS ARE CREATED. THROUGHOUT THE DESIGN THERE ARE POCKETS WHERE THE SIDEWALK DEVIATES TO CREATE SMALL NOOKS AWAY FROM THE STREET. EXISTING BRICK PLANTERS ON THE EASTERN SIDE OF THE STREET CAN BE REPURPOSED INTO INTIMATE AREAS WITH BENCHES AND TABLES. THE PLANTING PALETTE IS A MIXTURE OF LOW TO MEDIUM WATER PLANTS BOTH NATIVE AND NON-NATIVE WITH ORNAMENTAL INTEREST. FLOSS-SILK TREES WILL GIVE SEASONAL INTEREST WITH THEIR PINK FLOWERS AND OVERSIZED COTTONY SEED PODS. MANY OF THE PLANTINGS ARE GRAYS, BLUES AND YELLOWS, AN ODE TO UCLA'S COLORS. THE SWALE IS A CONTINUATION OF NEARBY CALIFORNIA NATIVE PLANTINGS ON WESTWOOD BOULEVARD AND THE NEW SYCAMORES MATCH THE EXISTING TREES WITHIN THE PROJECT ZONE.

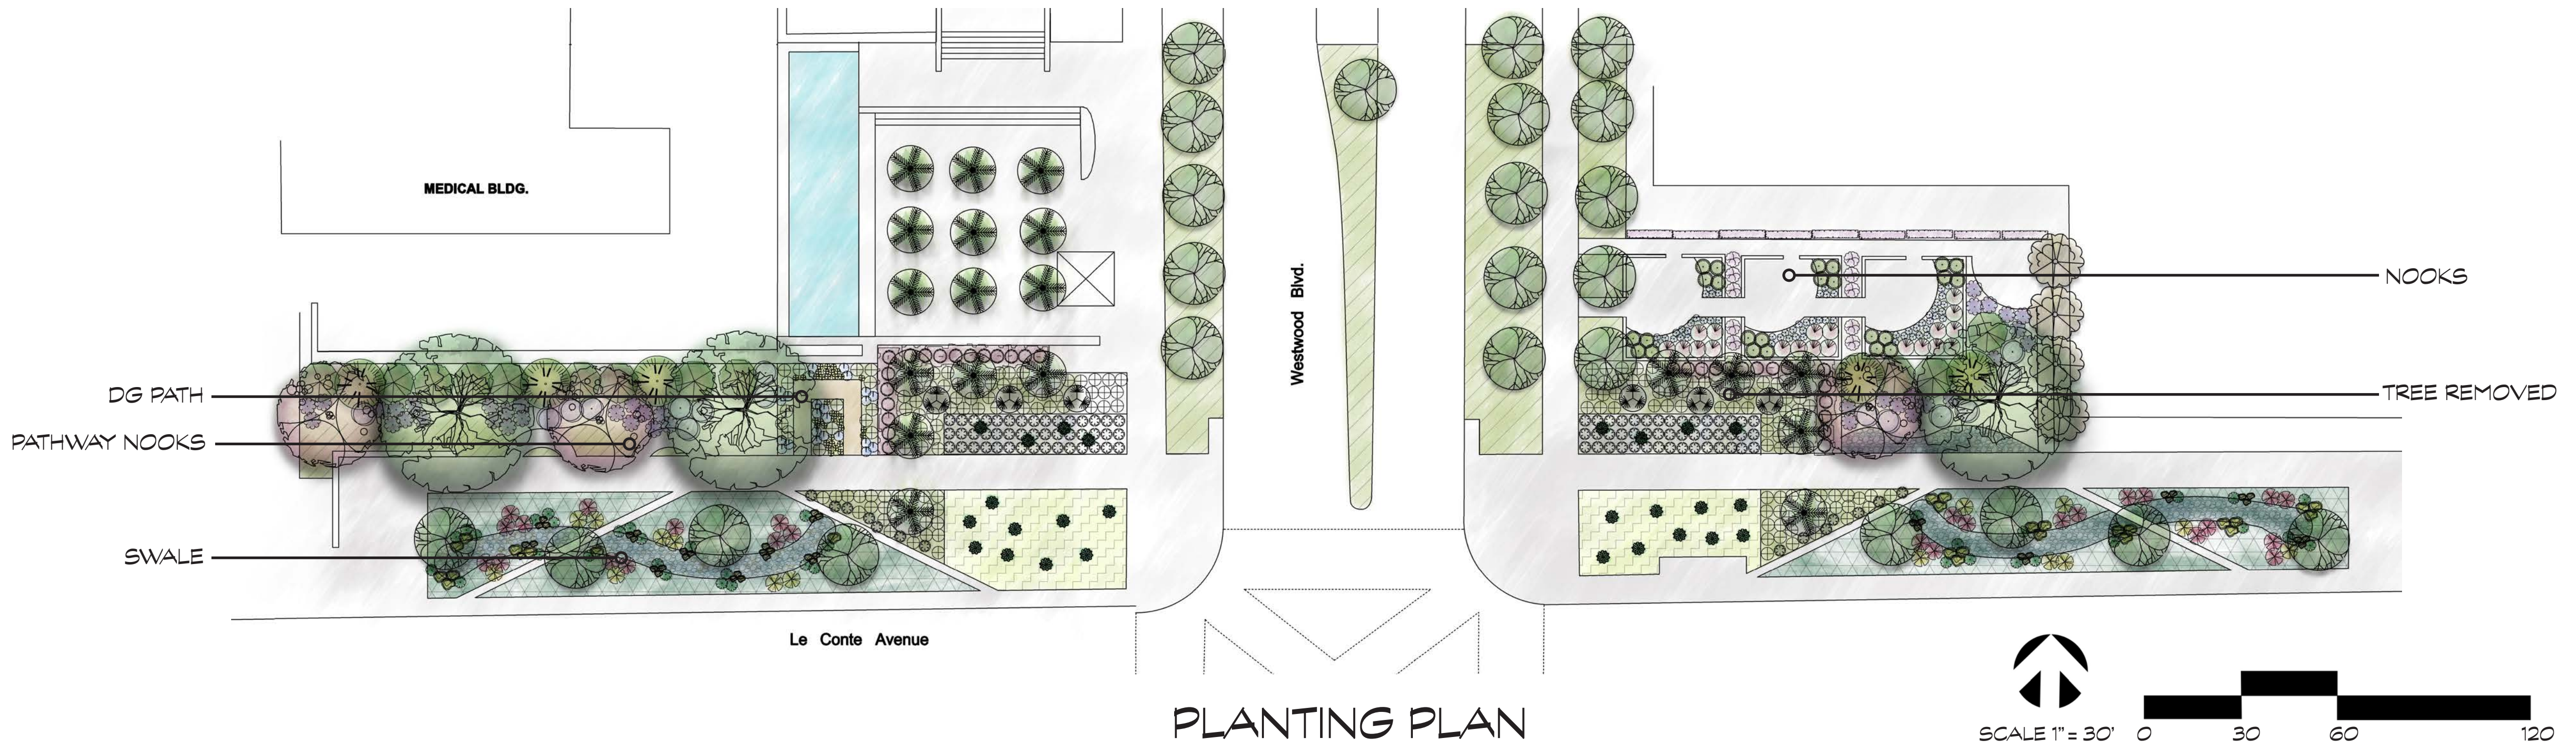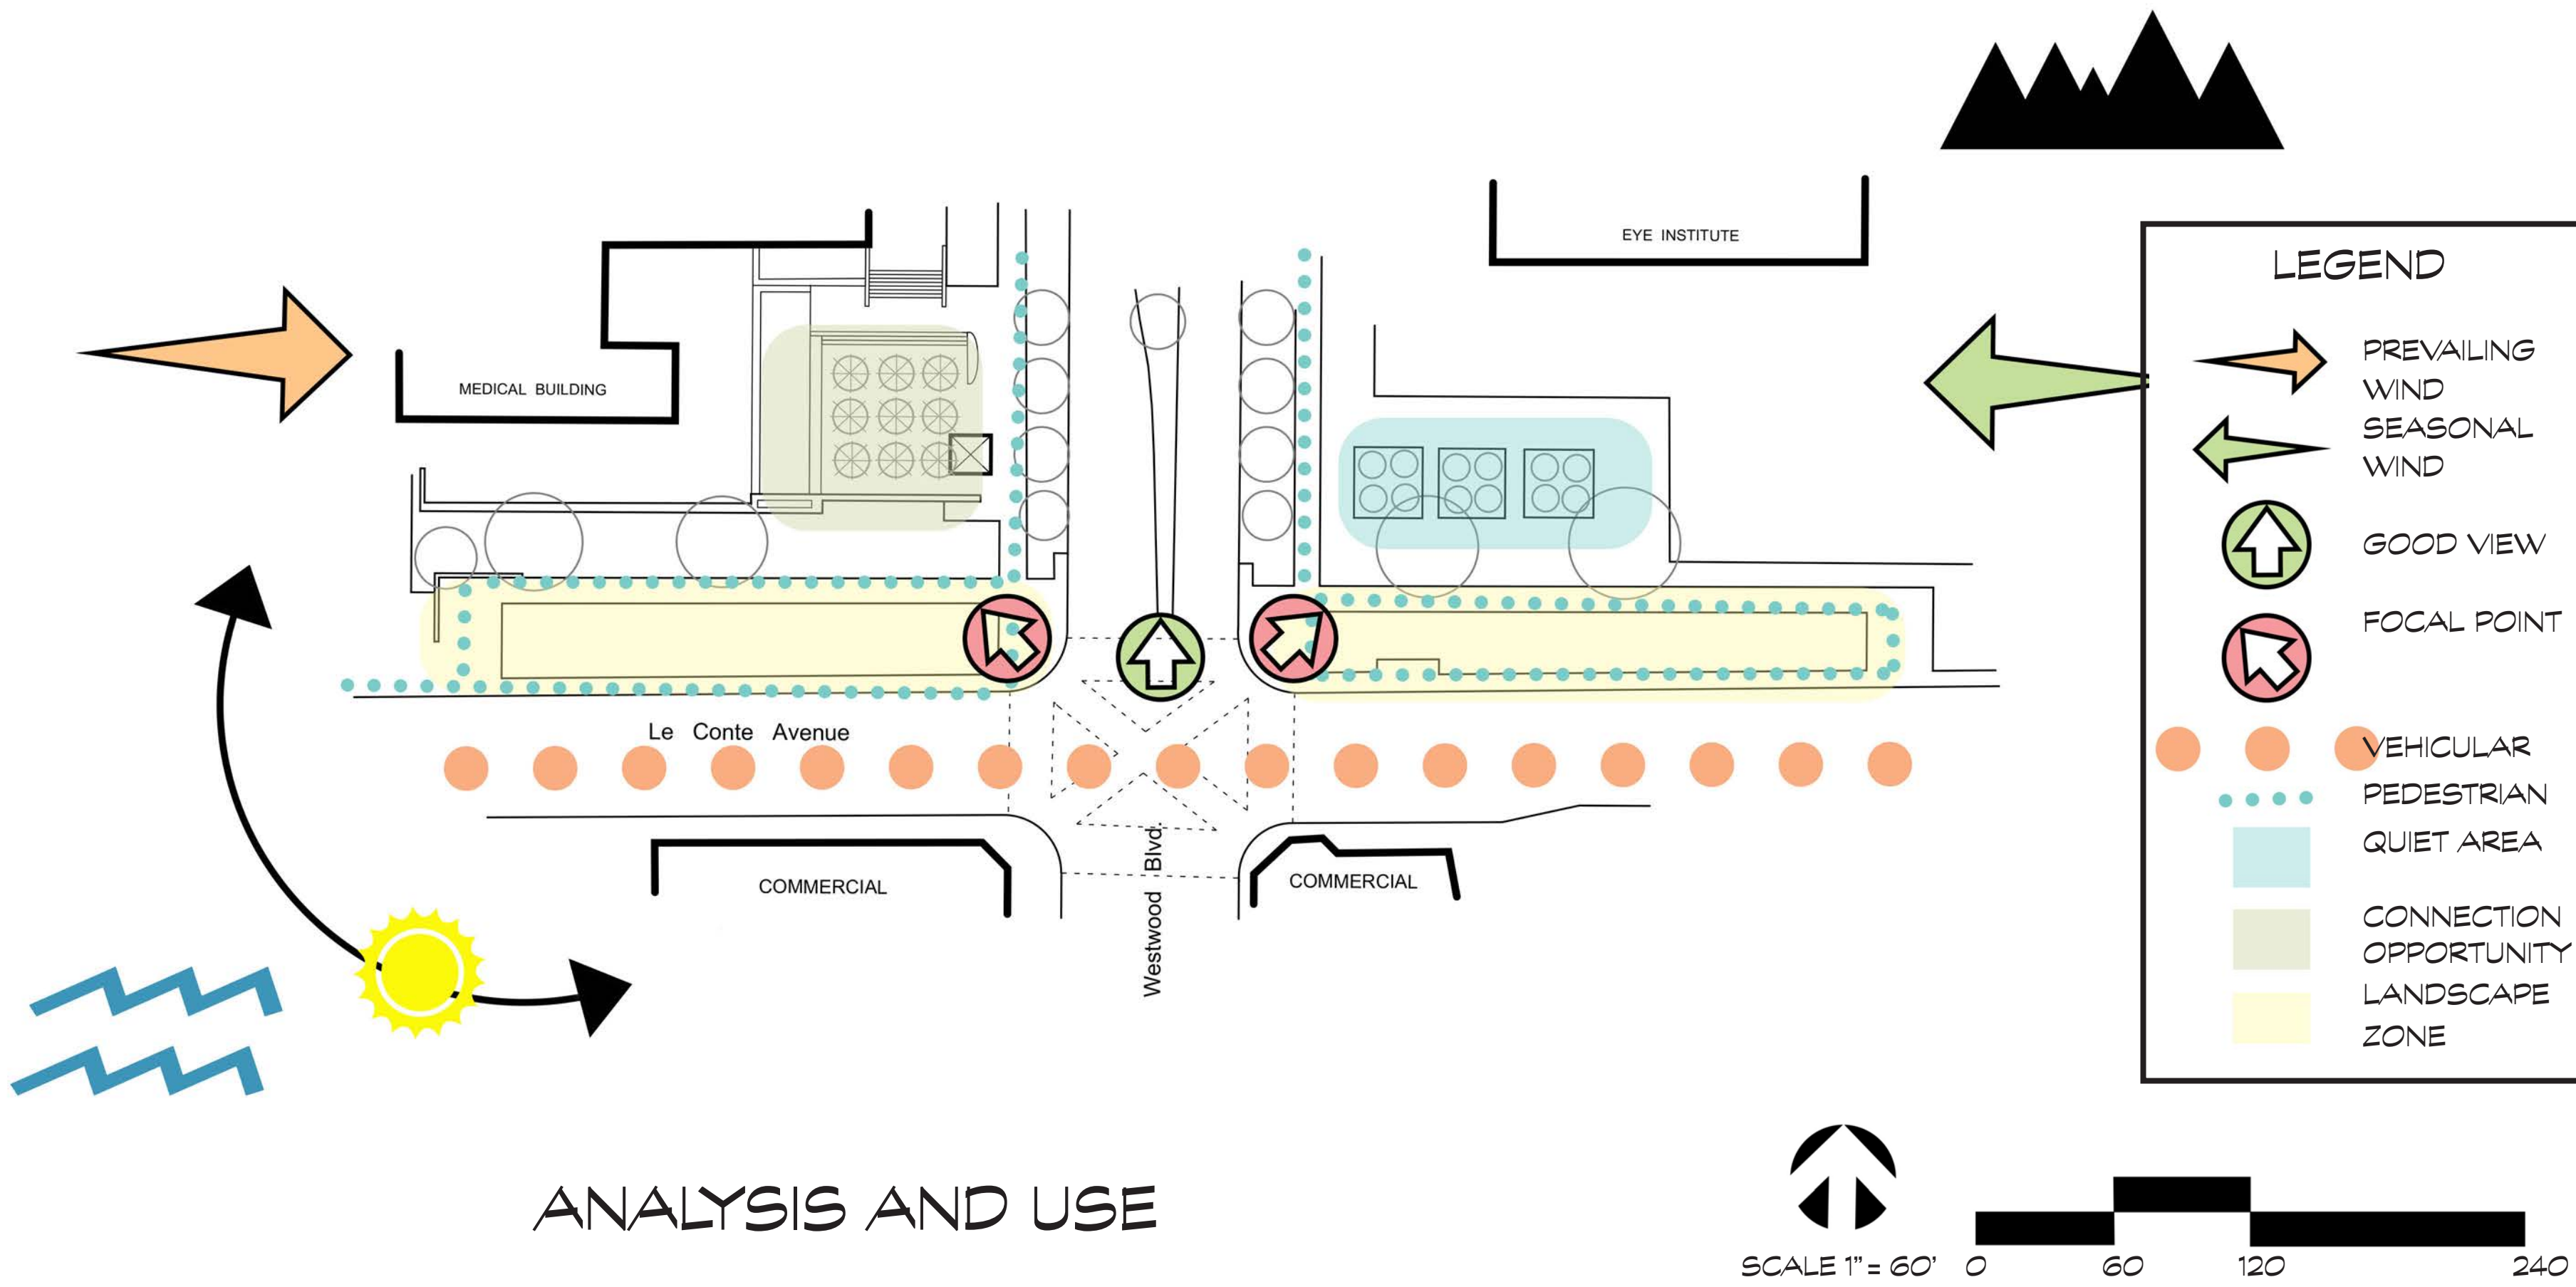

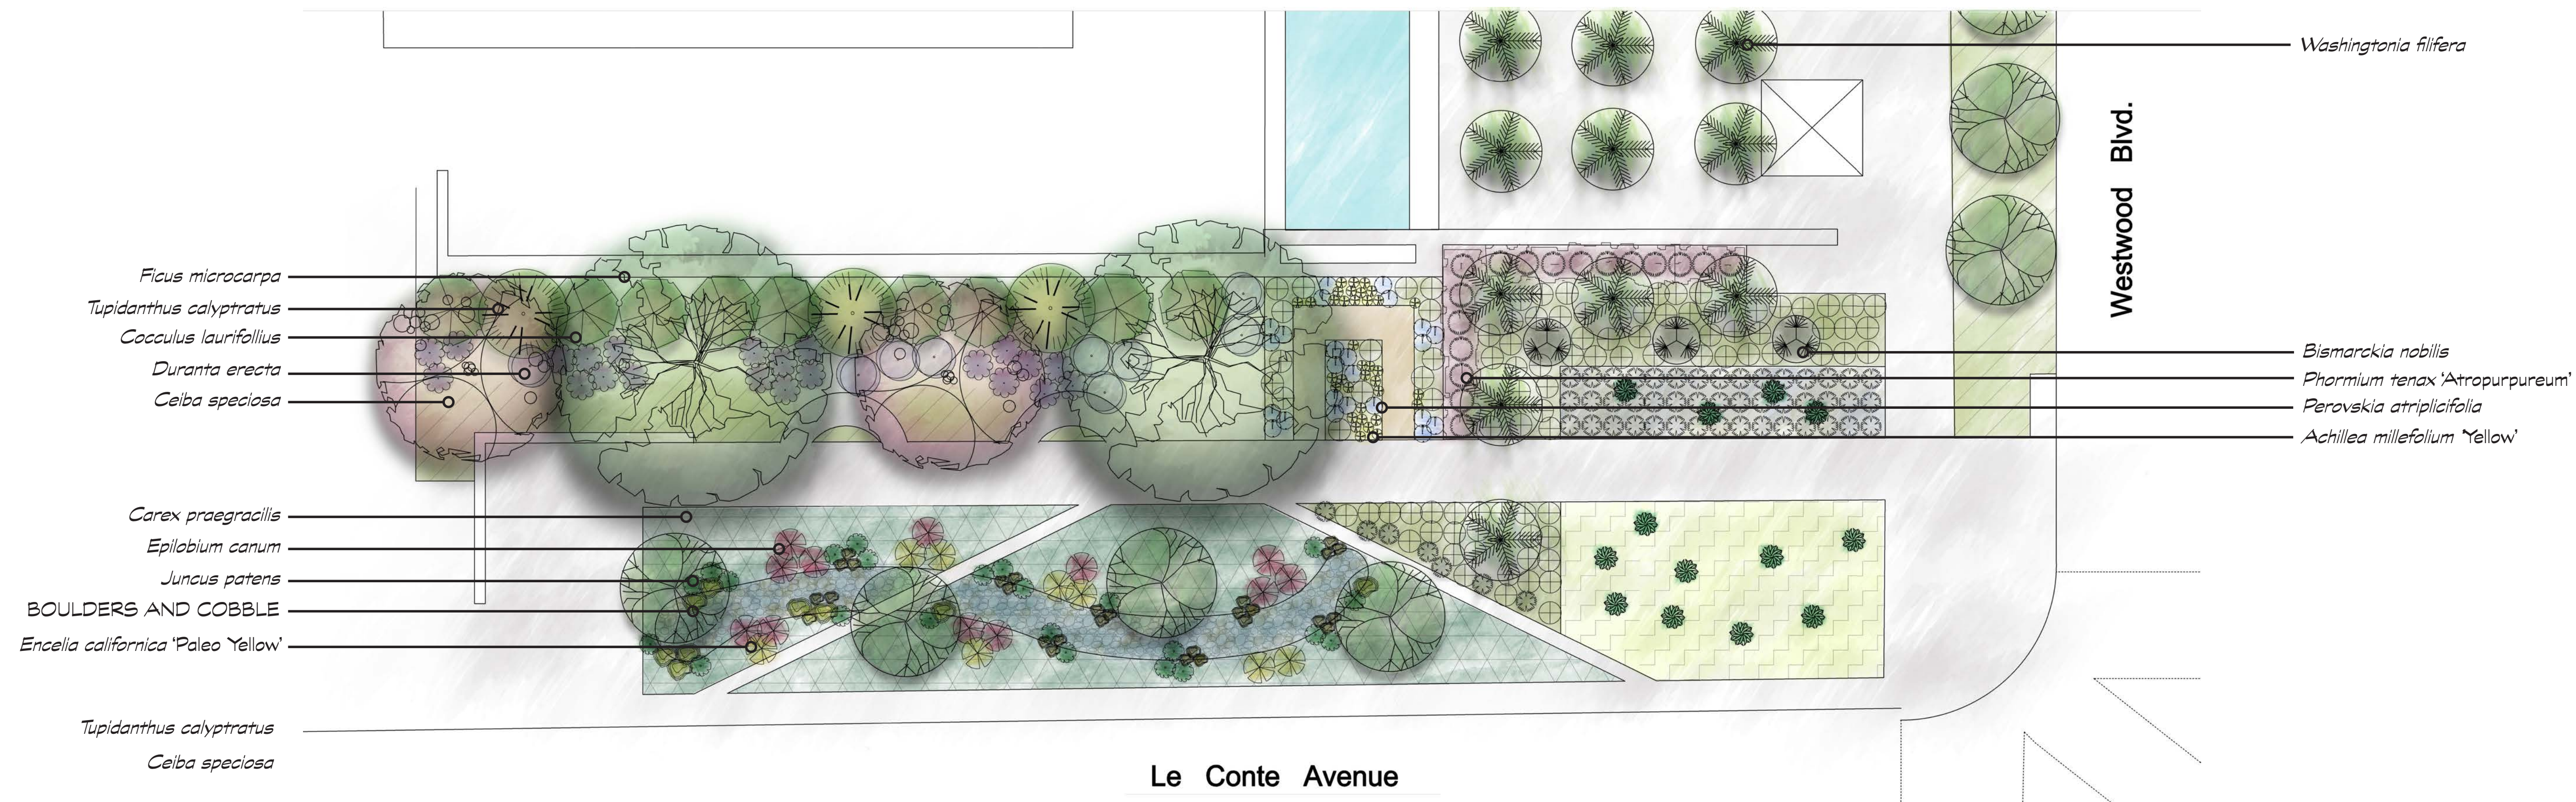

WEST ENLARGEMENT PLANTING PLAN

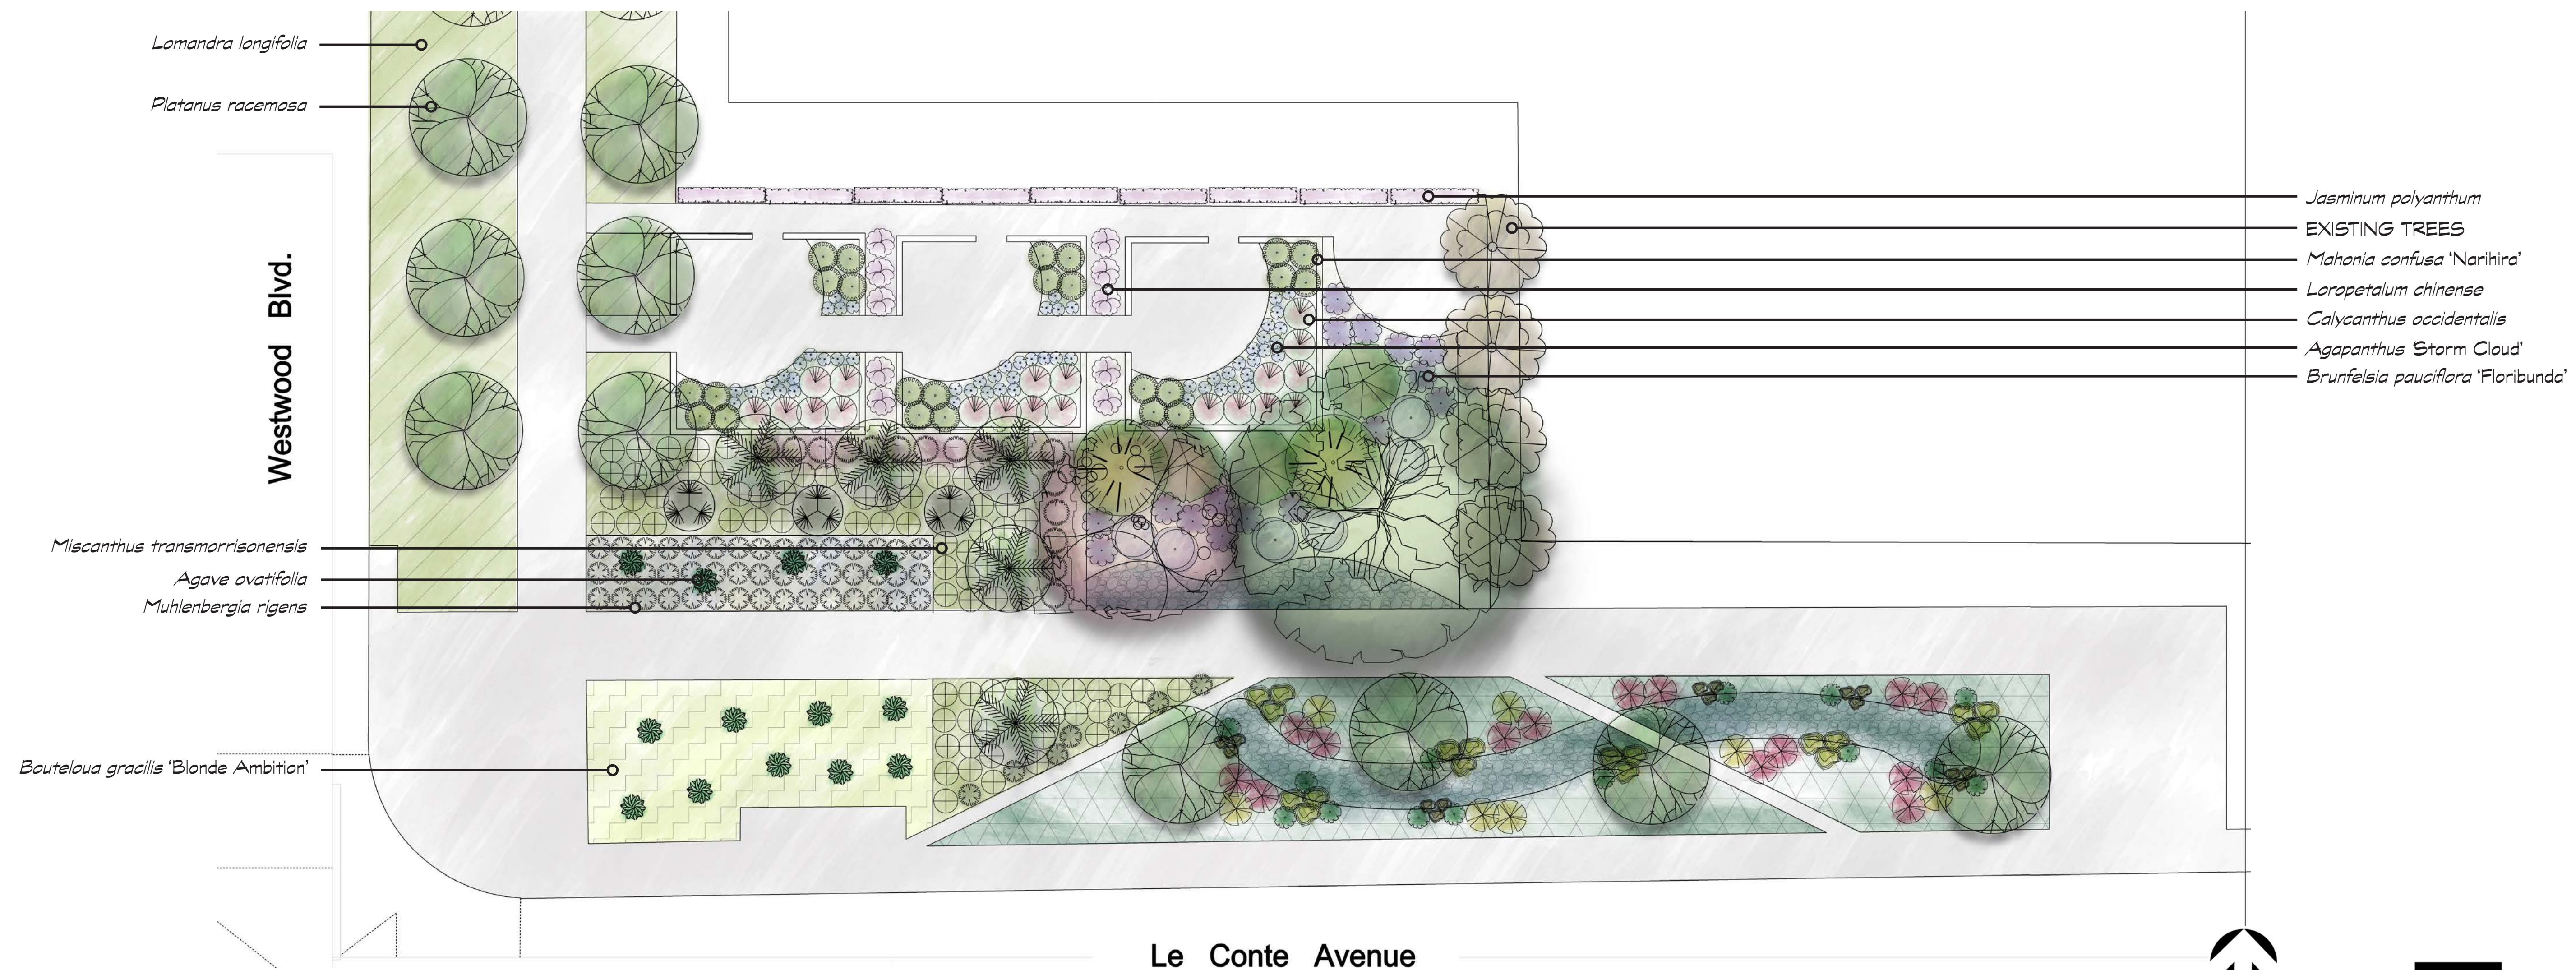

EAST ENLARGEMENT PLANTING PLAN

