


PROJECT STATEMENT

To provide a place, grounded in its aviation history, that offers a variety of experiences to honor, educate, and celebrate the people, and technology that made aviation possible.




TIMELINE

birthplace of modern air force

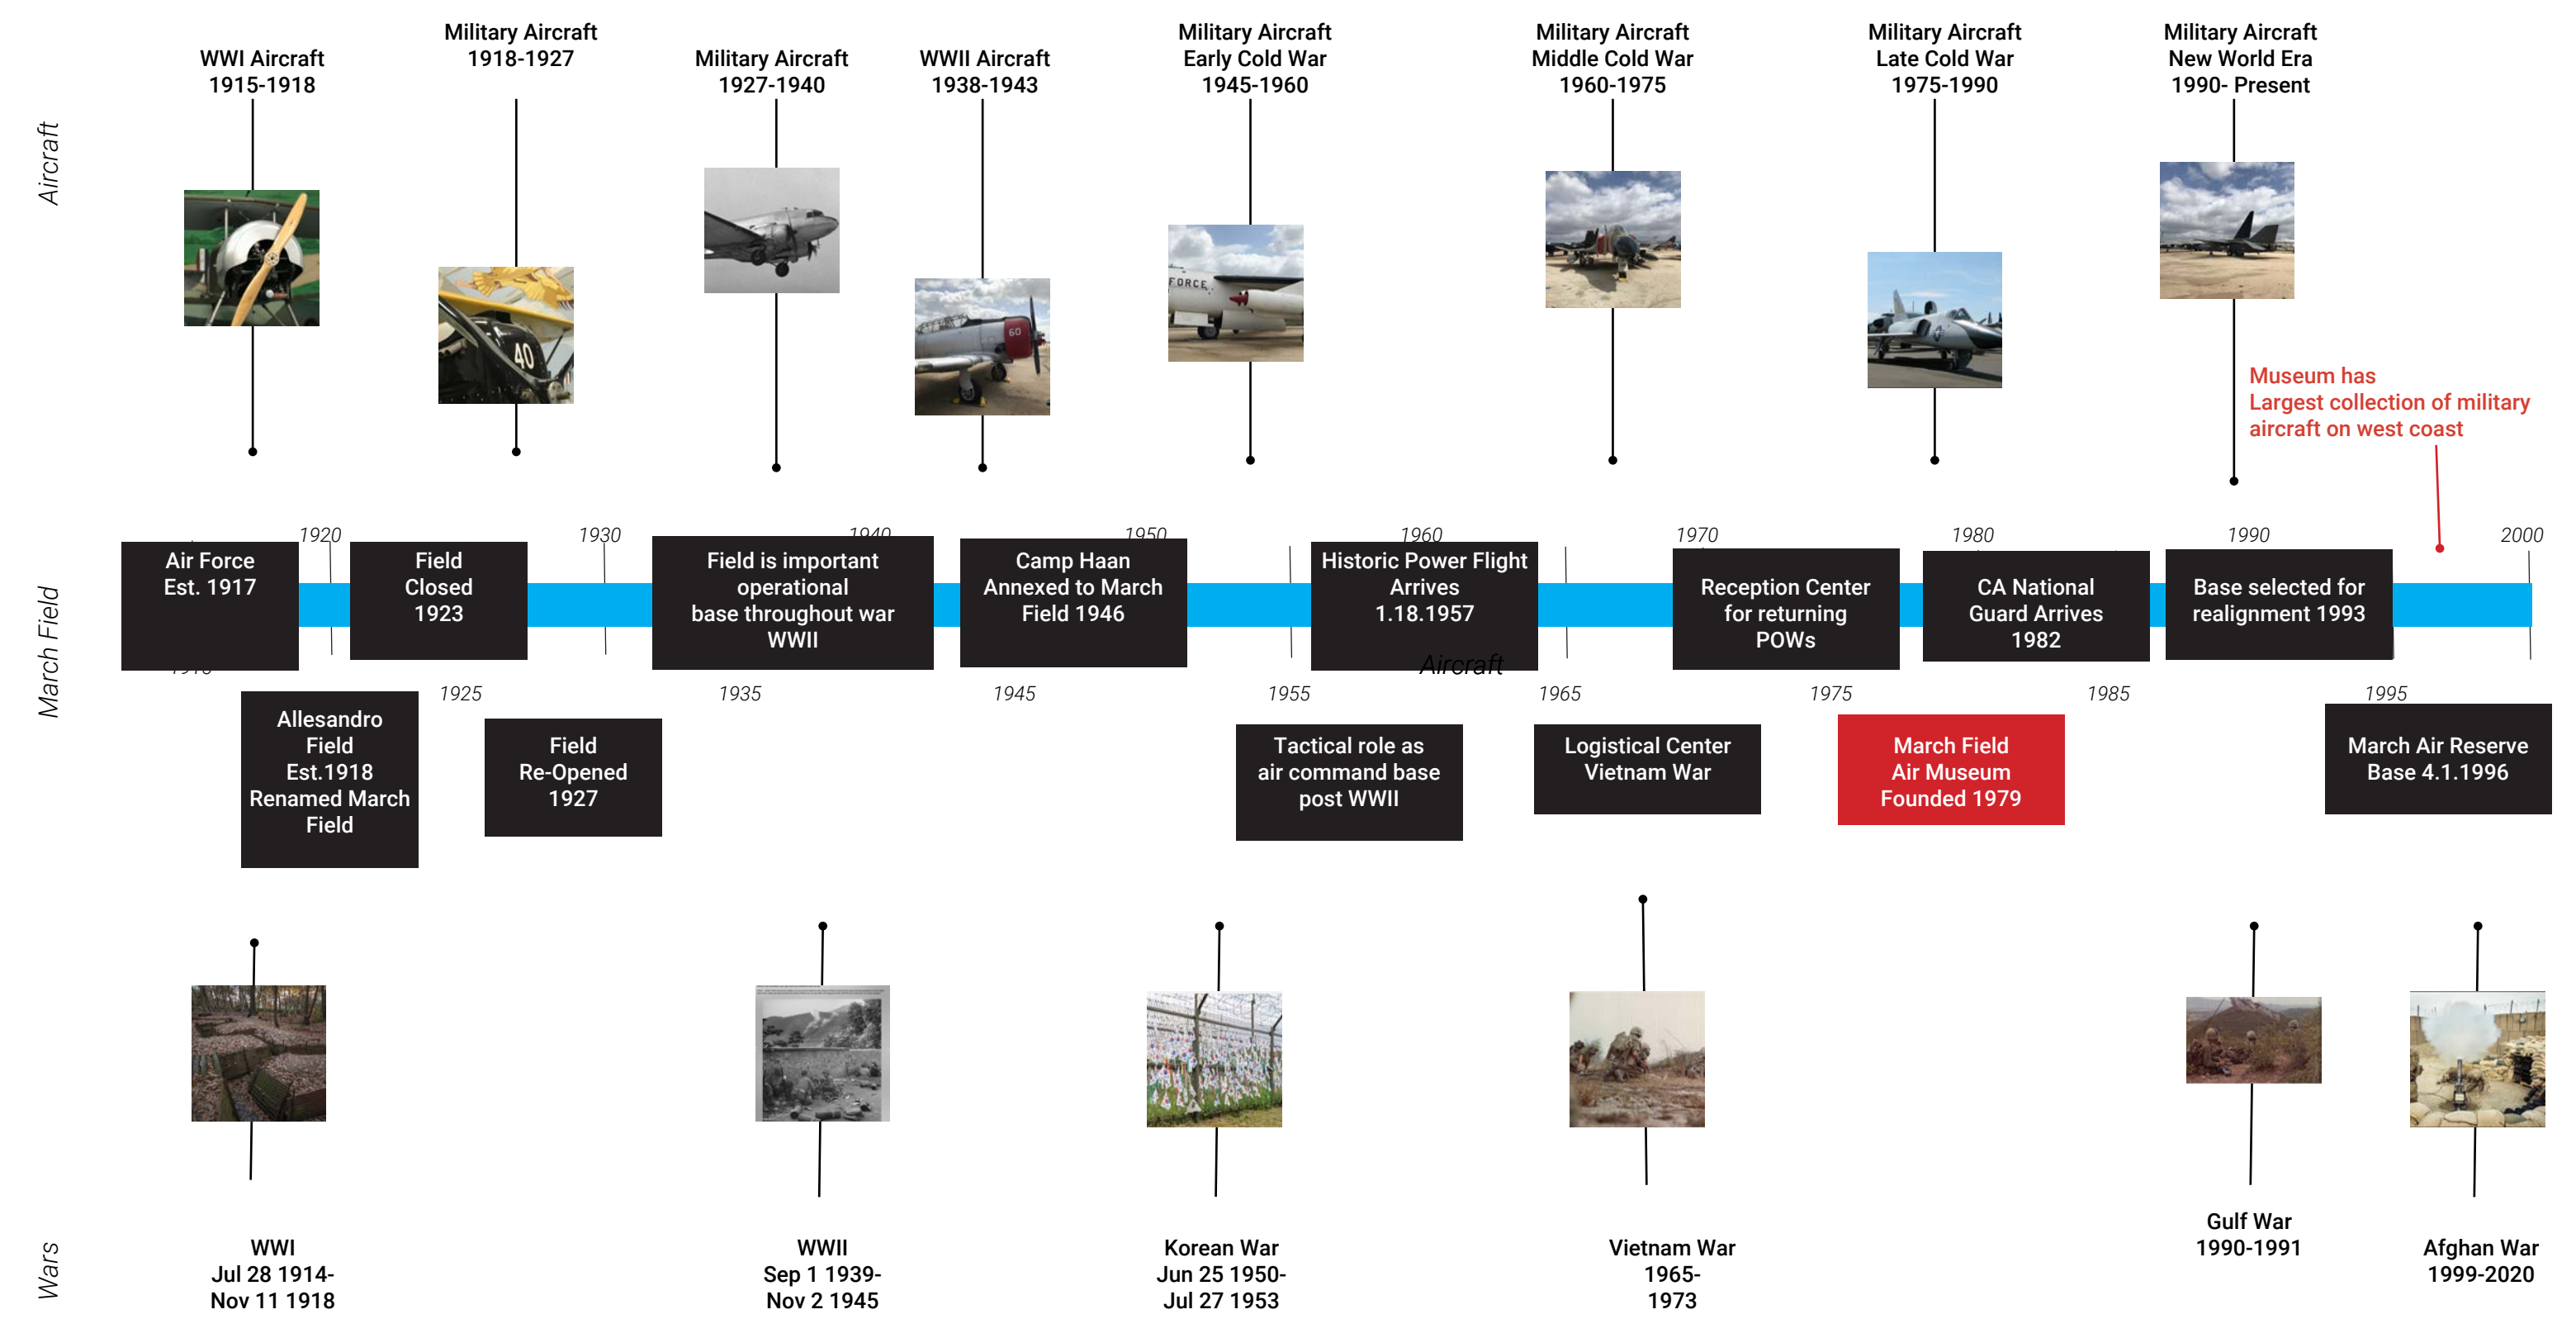

oldest continuously operating military airfield on west coast

INSPIRATIONAL PRECEDENTS

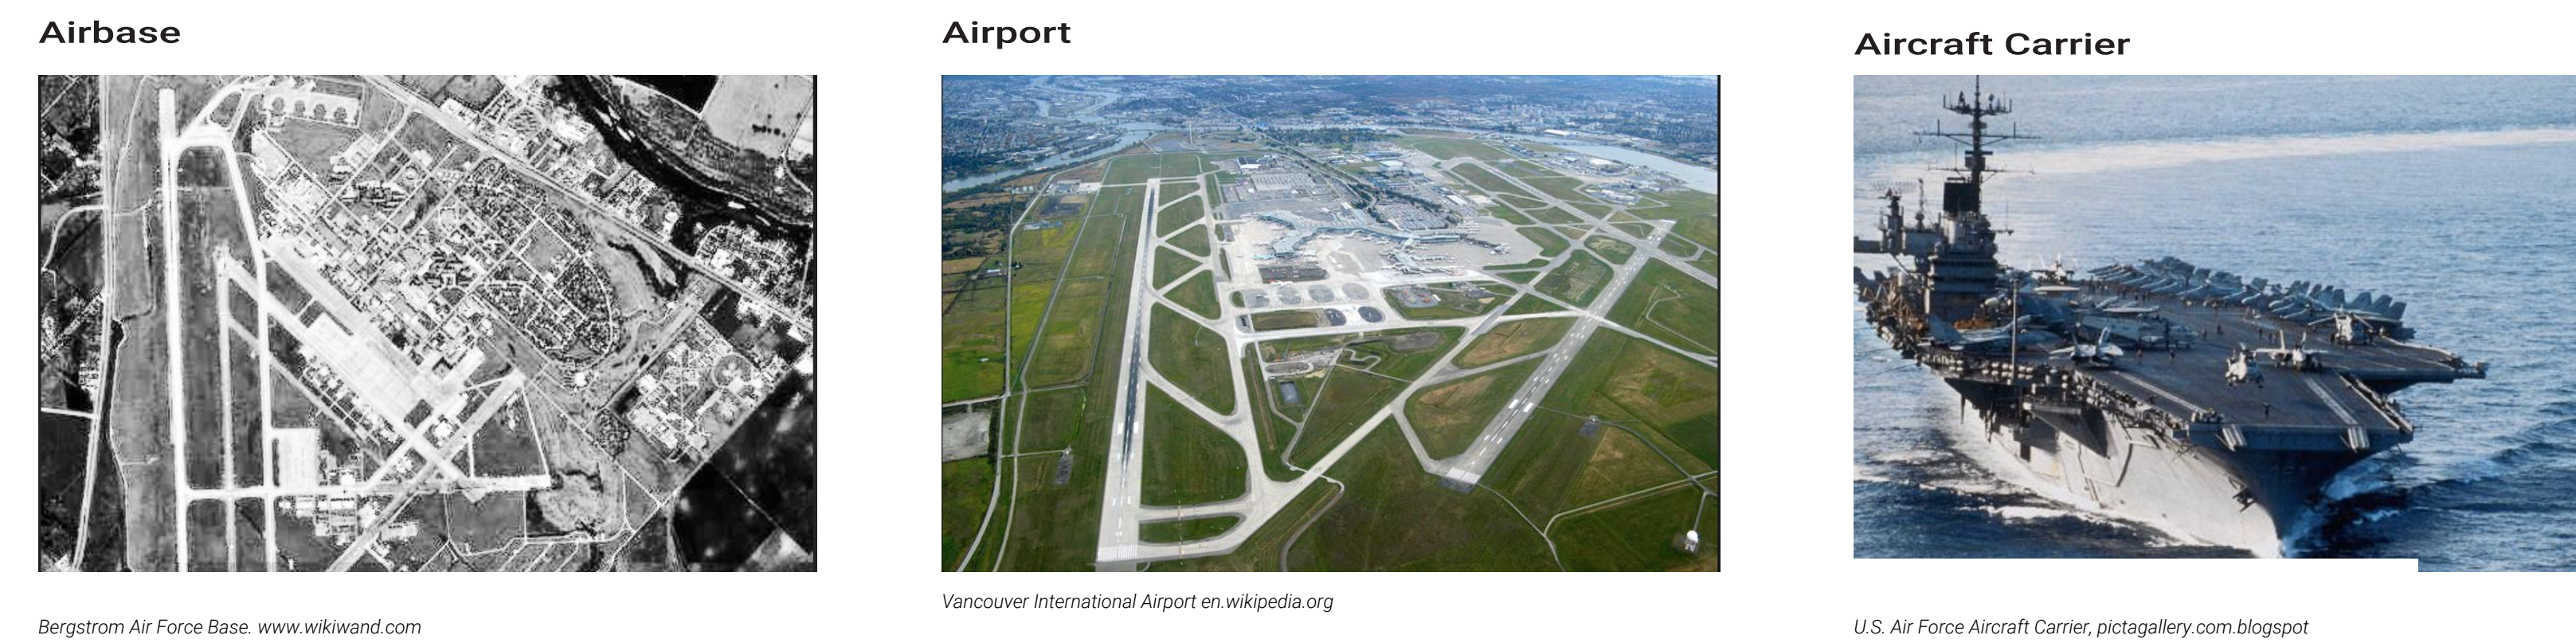


Bergstrom Air Force Base: www.wikiwand.com

Vancouver International Airport: en.wikipedia.org

U.S. Air Force Aircraft Carrier: pictagallery.com.blogspot


CONTEXT MAP

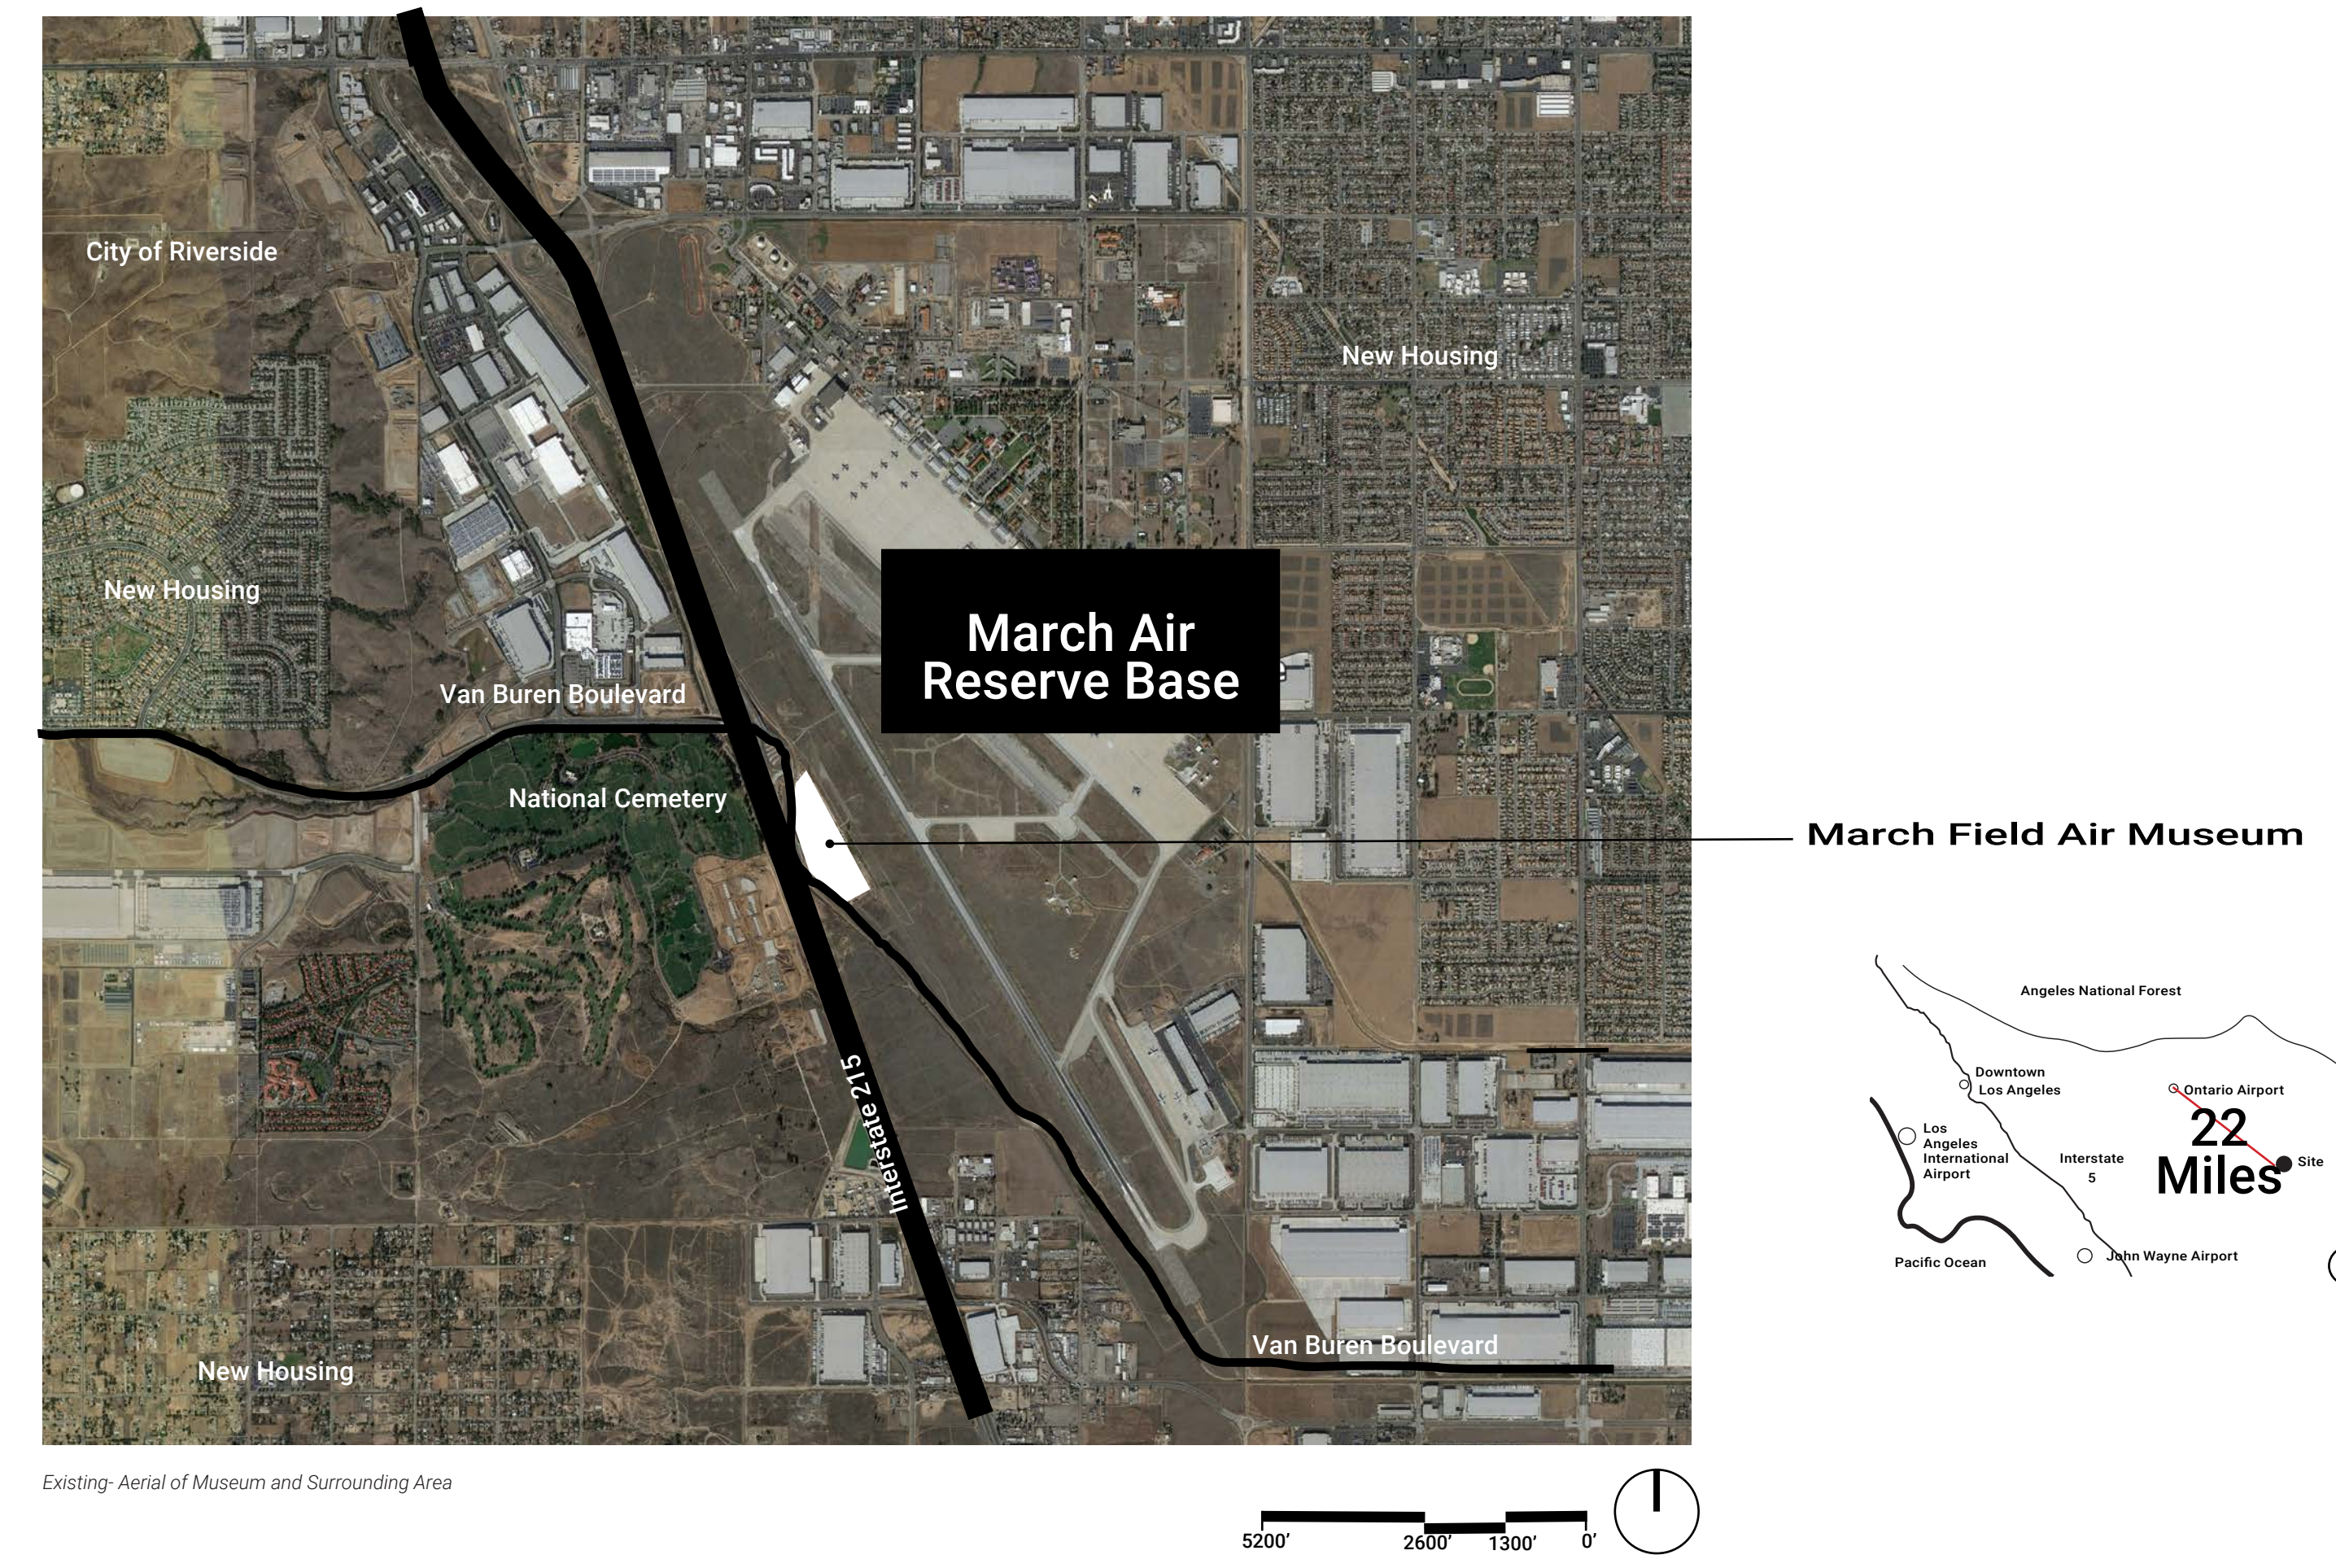


GOALS

Recognition: Military Personnel, March Air Base, Military Aircraft

Enhance Visitor Experience

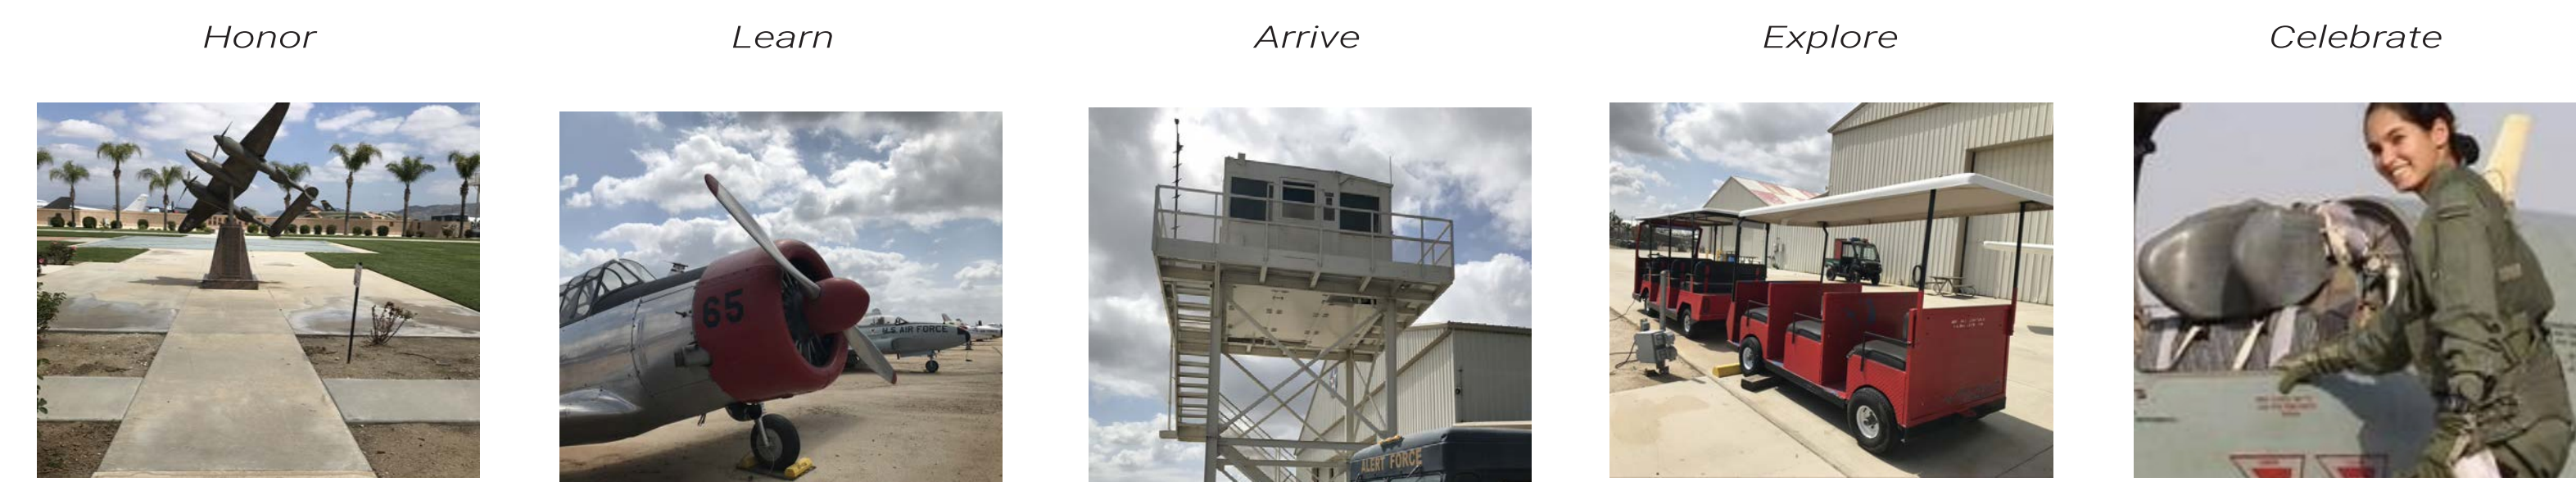


INITIAL CONCEPTS

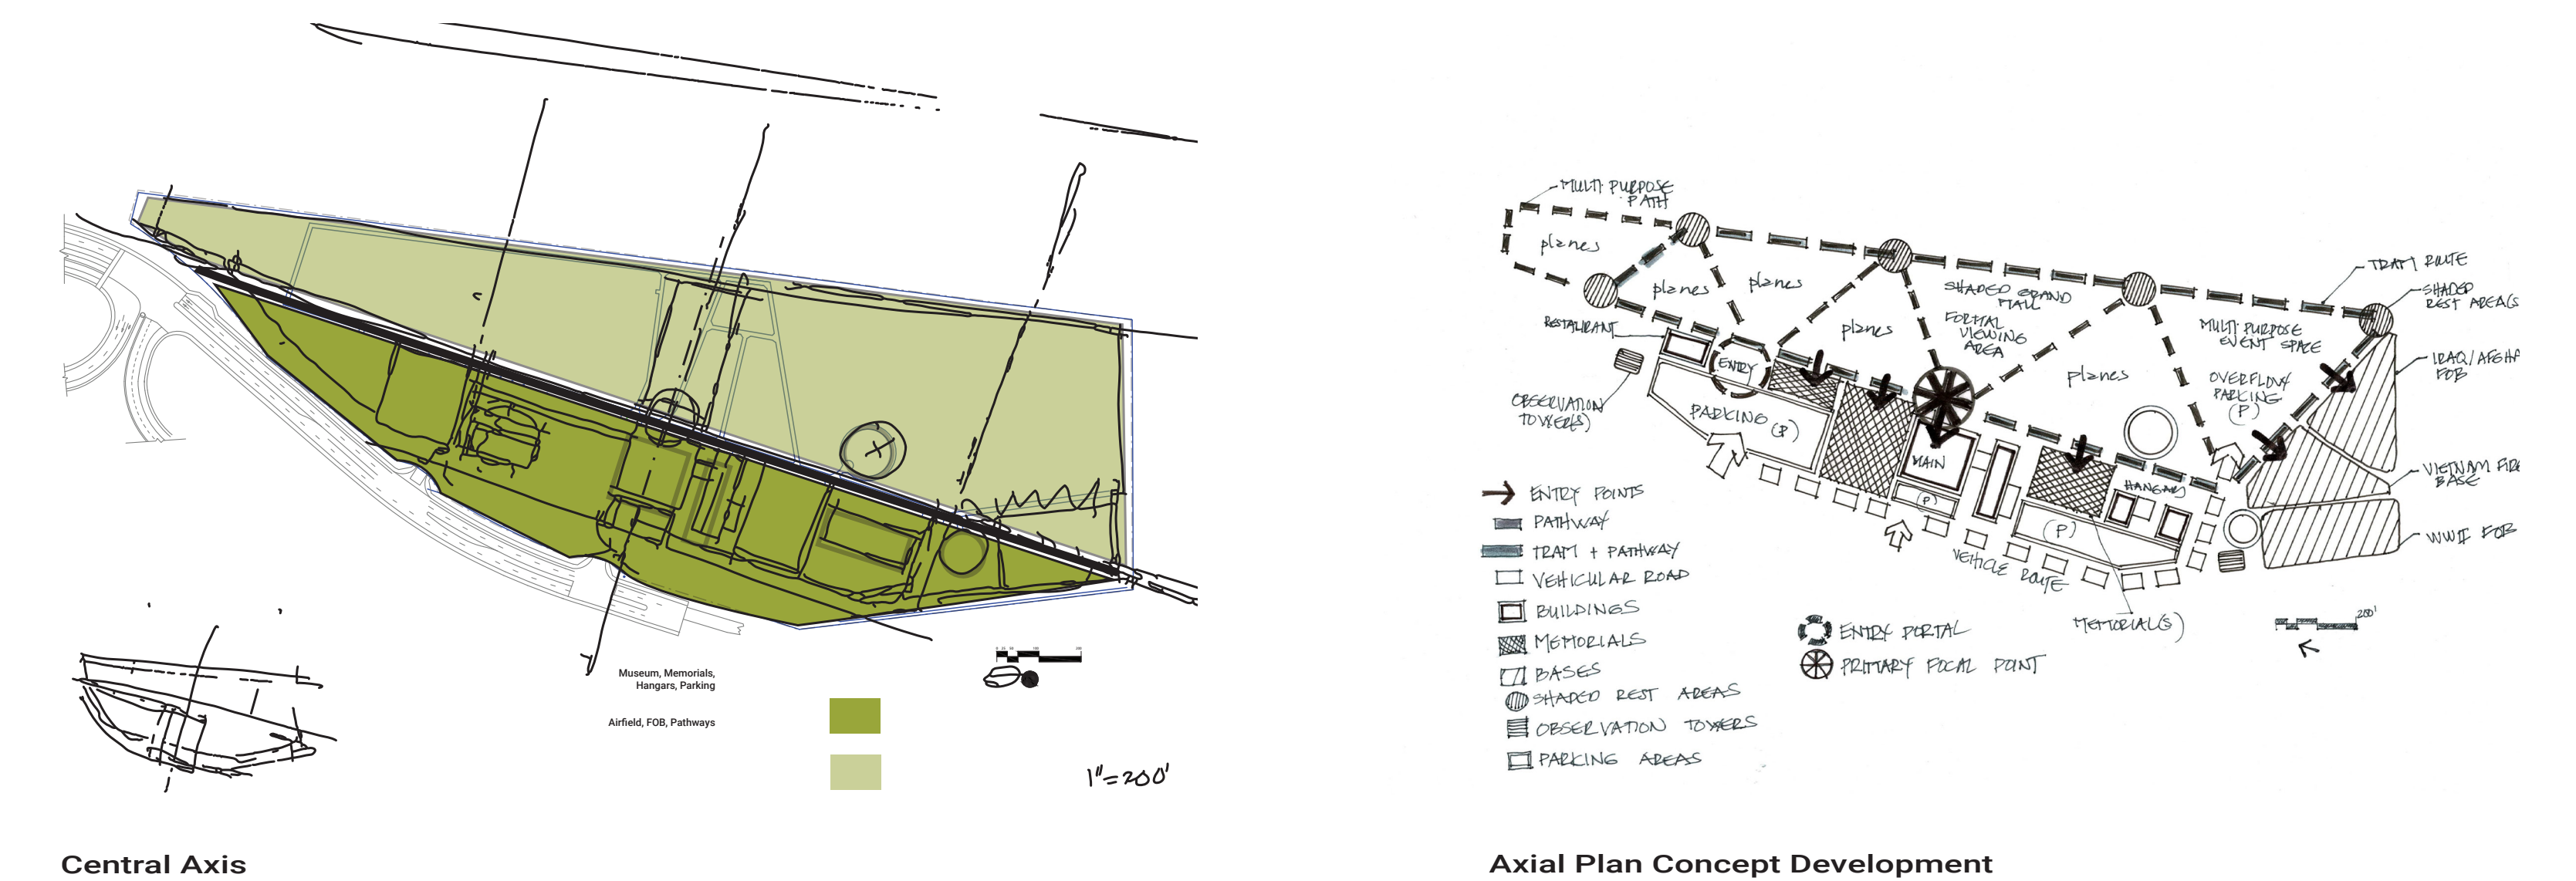

MARCH AIR FIELD MUSEUM EXPANSION

Claire Bowin - Student
Landscape Design 7
Spring Quarter, 2020
Patrick Spry - Instructor
Allan Spireck - Instructor


Plan Diagram

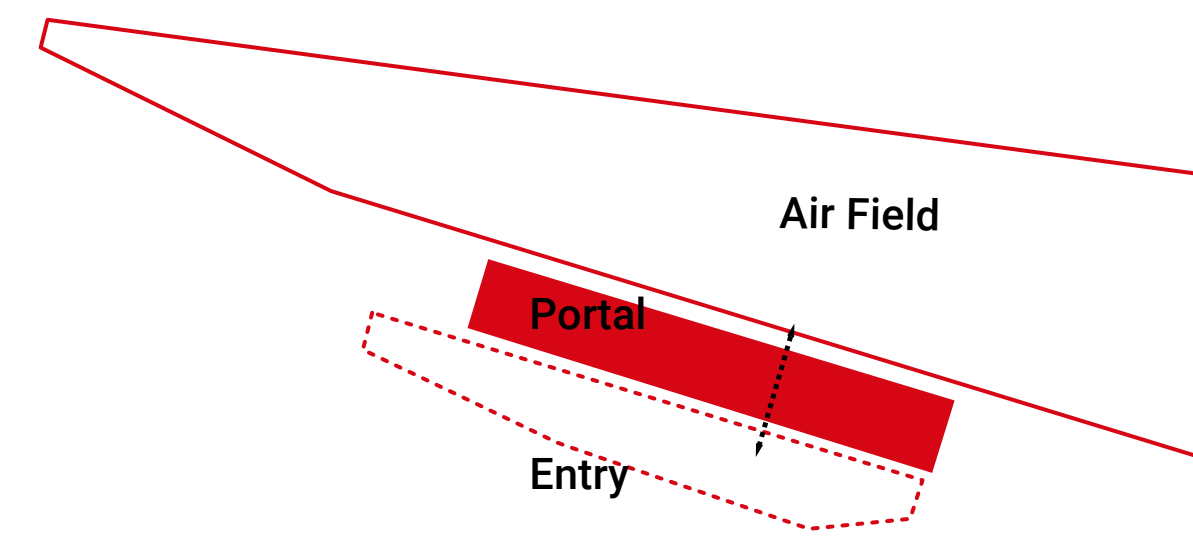


Section Diagram



Plan Diagram

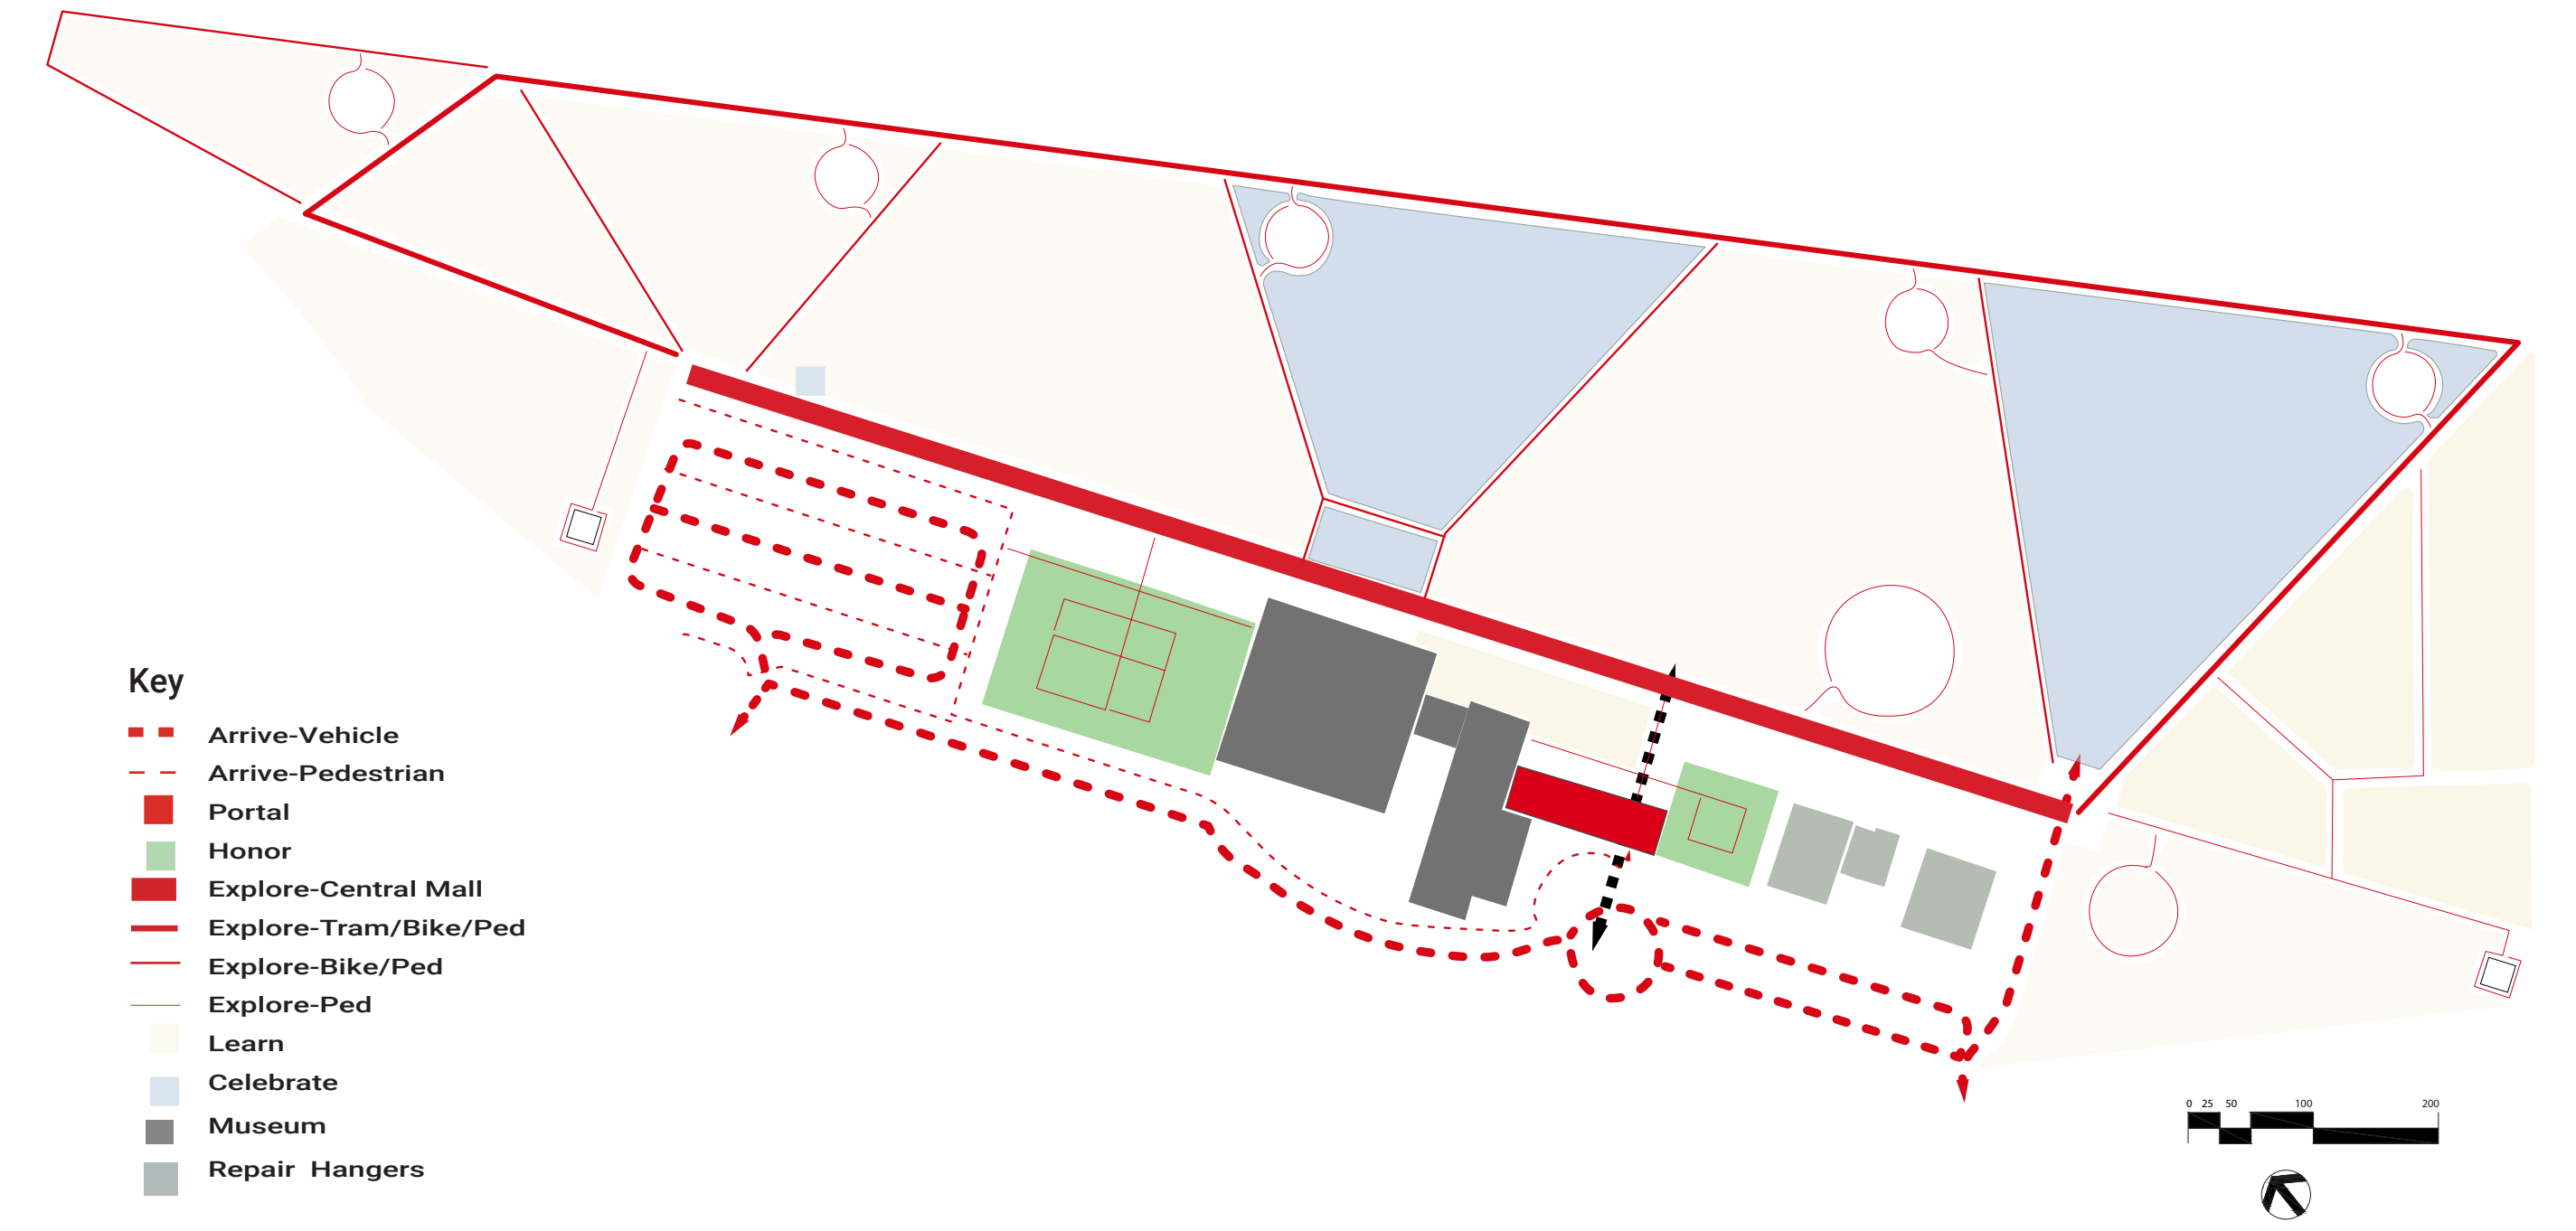


ILLUSTRATIVE SITE PLAN

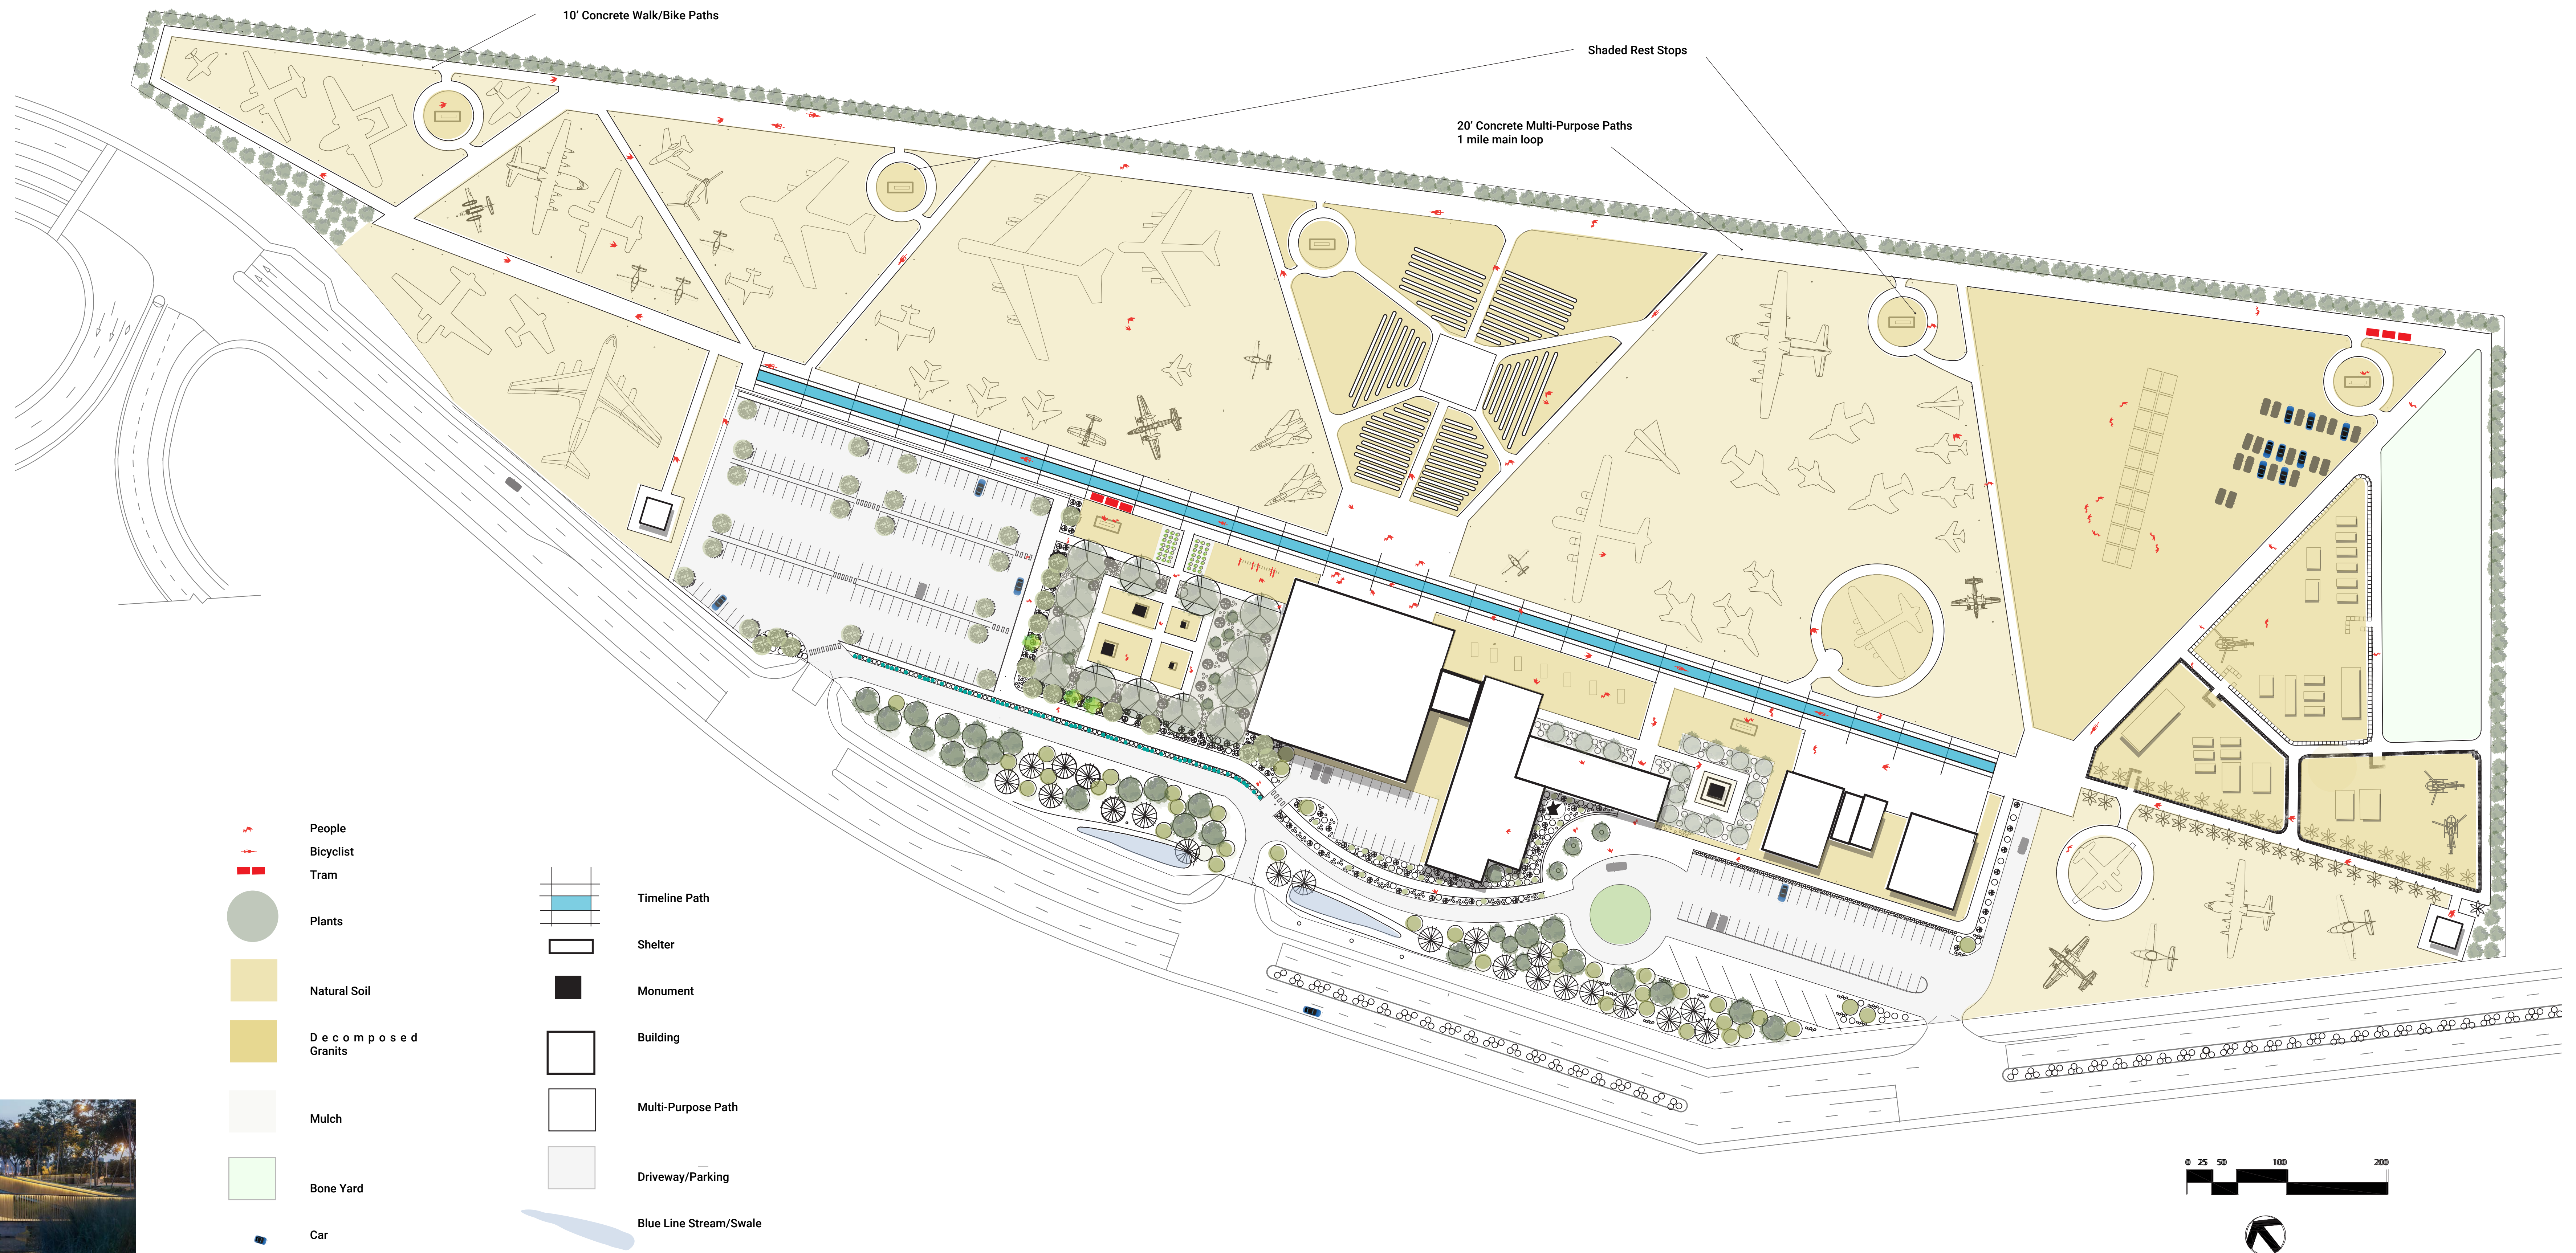

Arrive


B. VISITOR CENTER: PLAN + FRONT ELEVATION

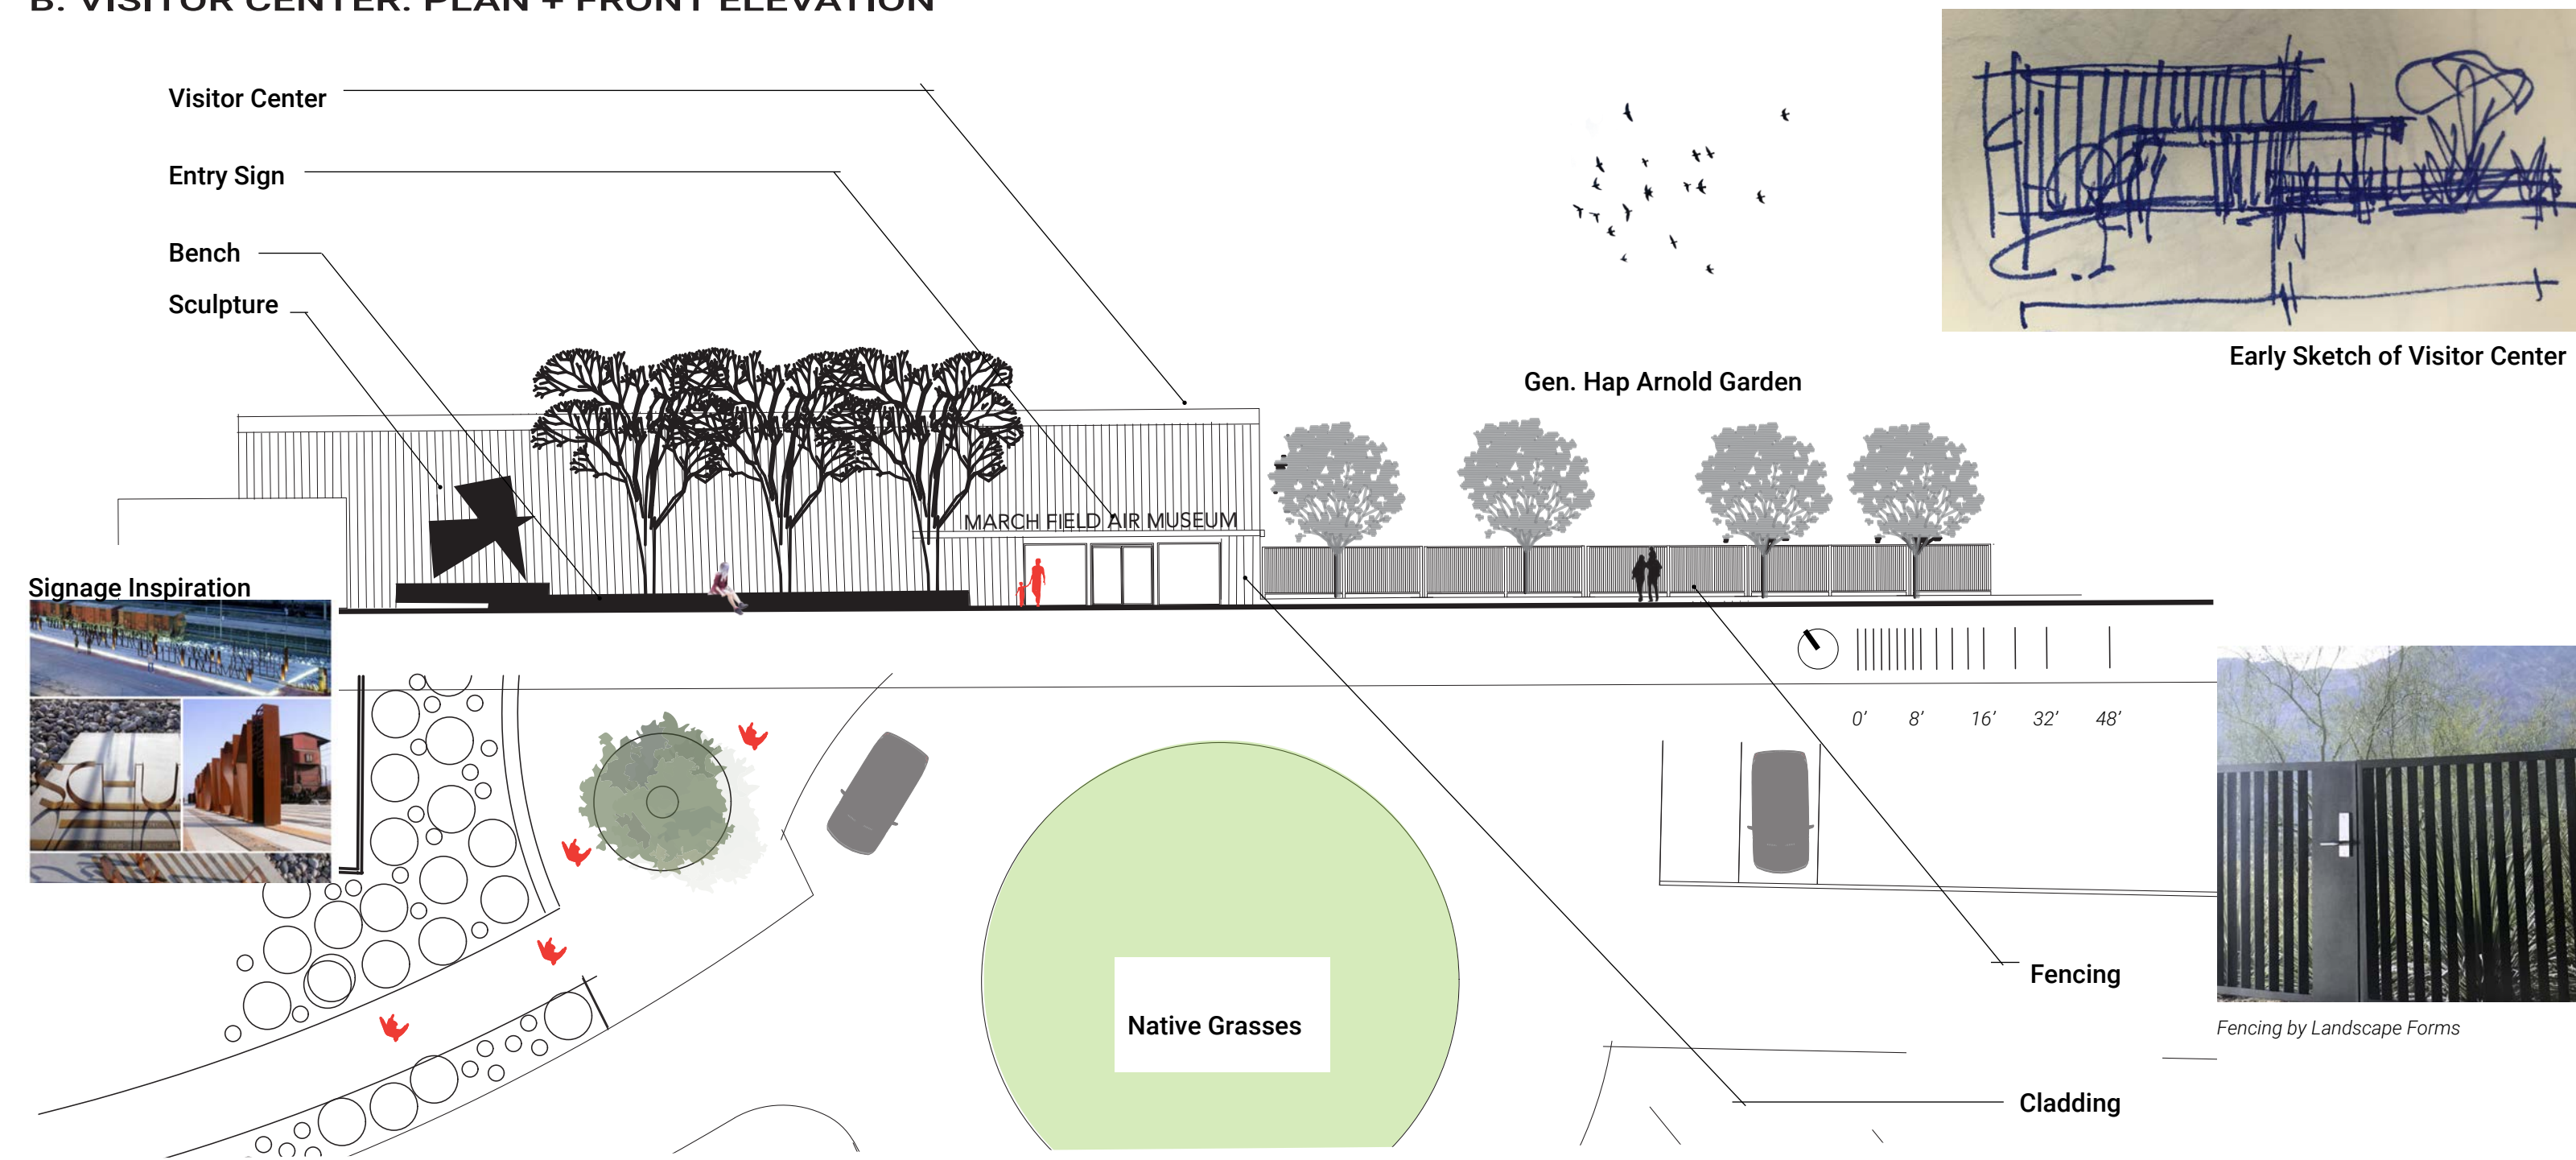

ARRIVAL AREA: PLAN




ARRIVE + EXPLORE: SITE PLAN


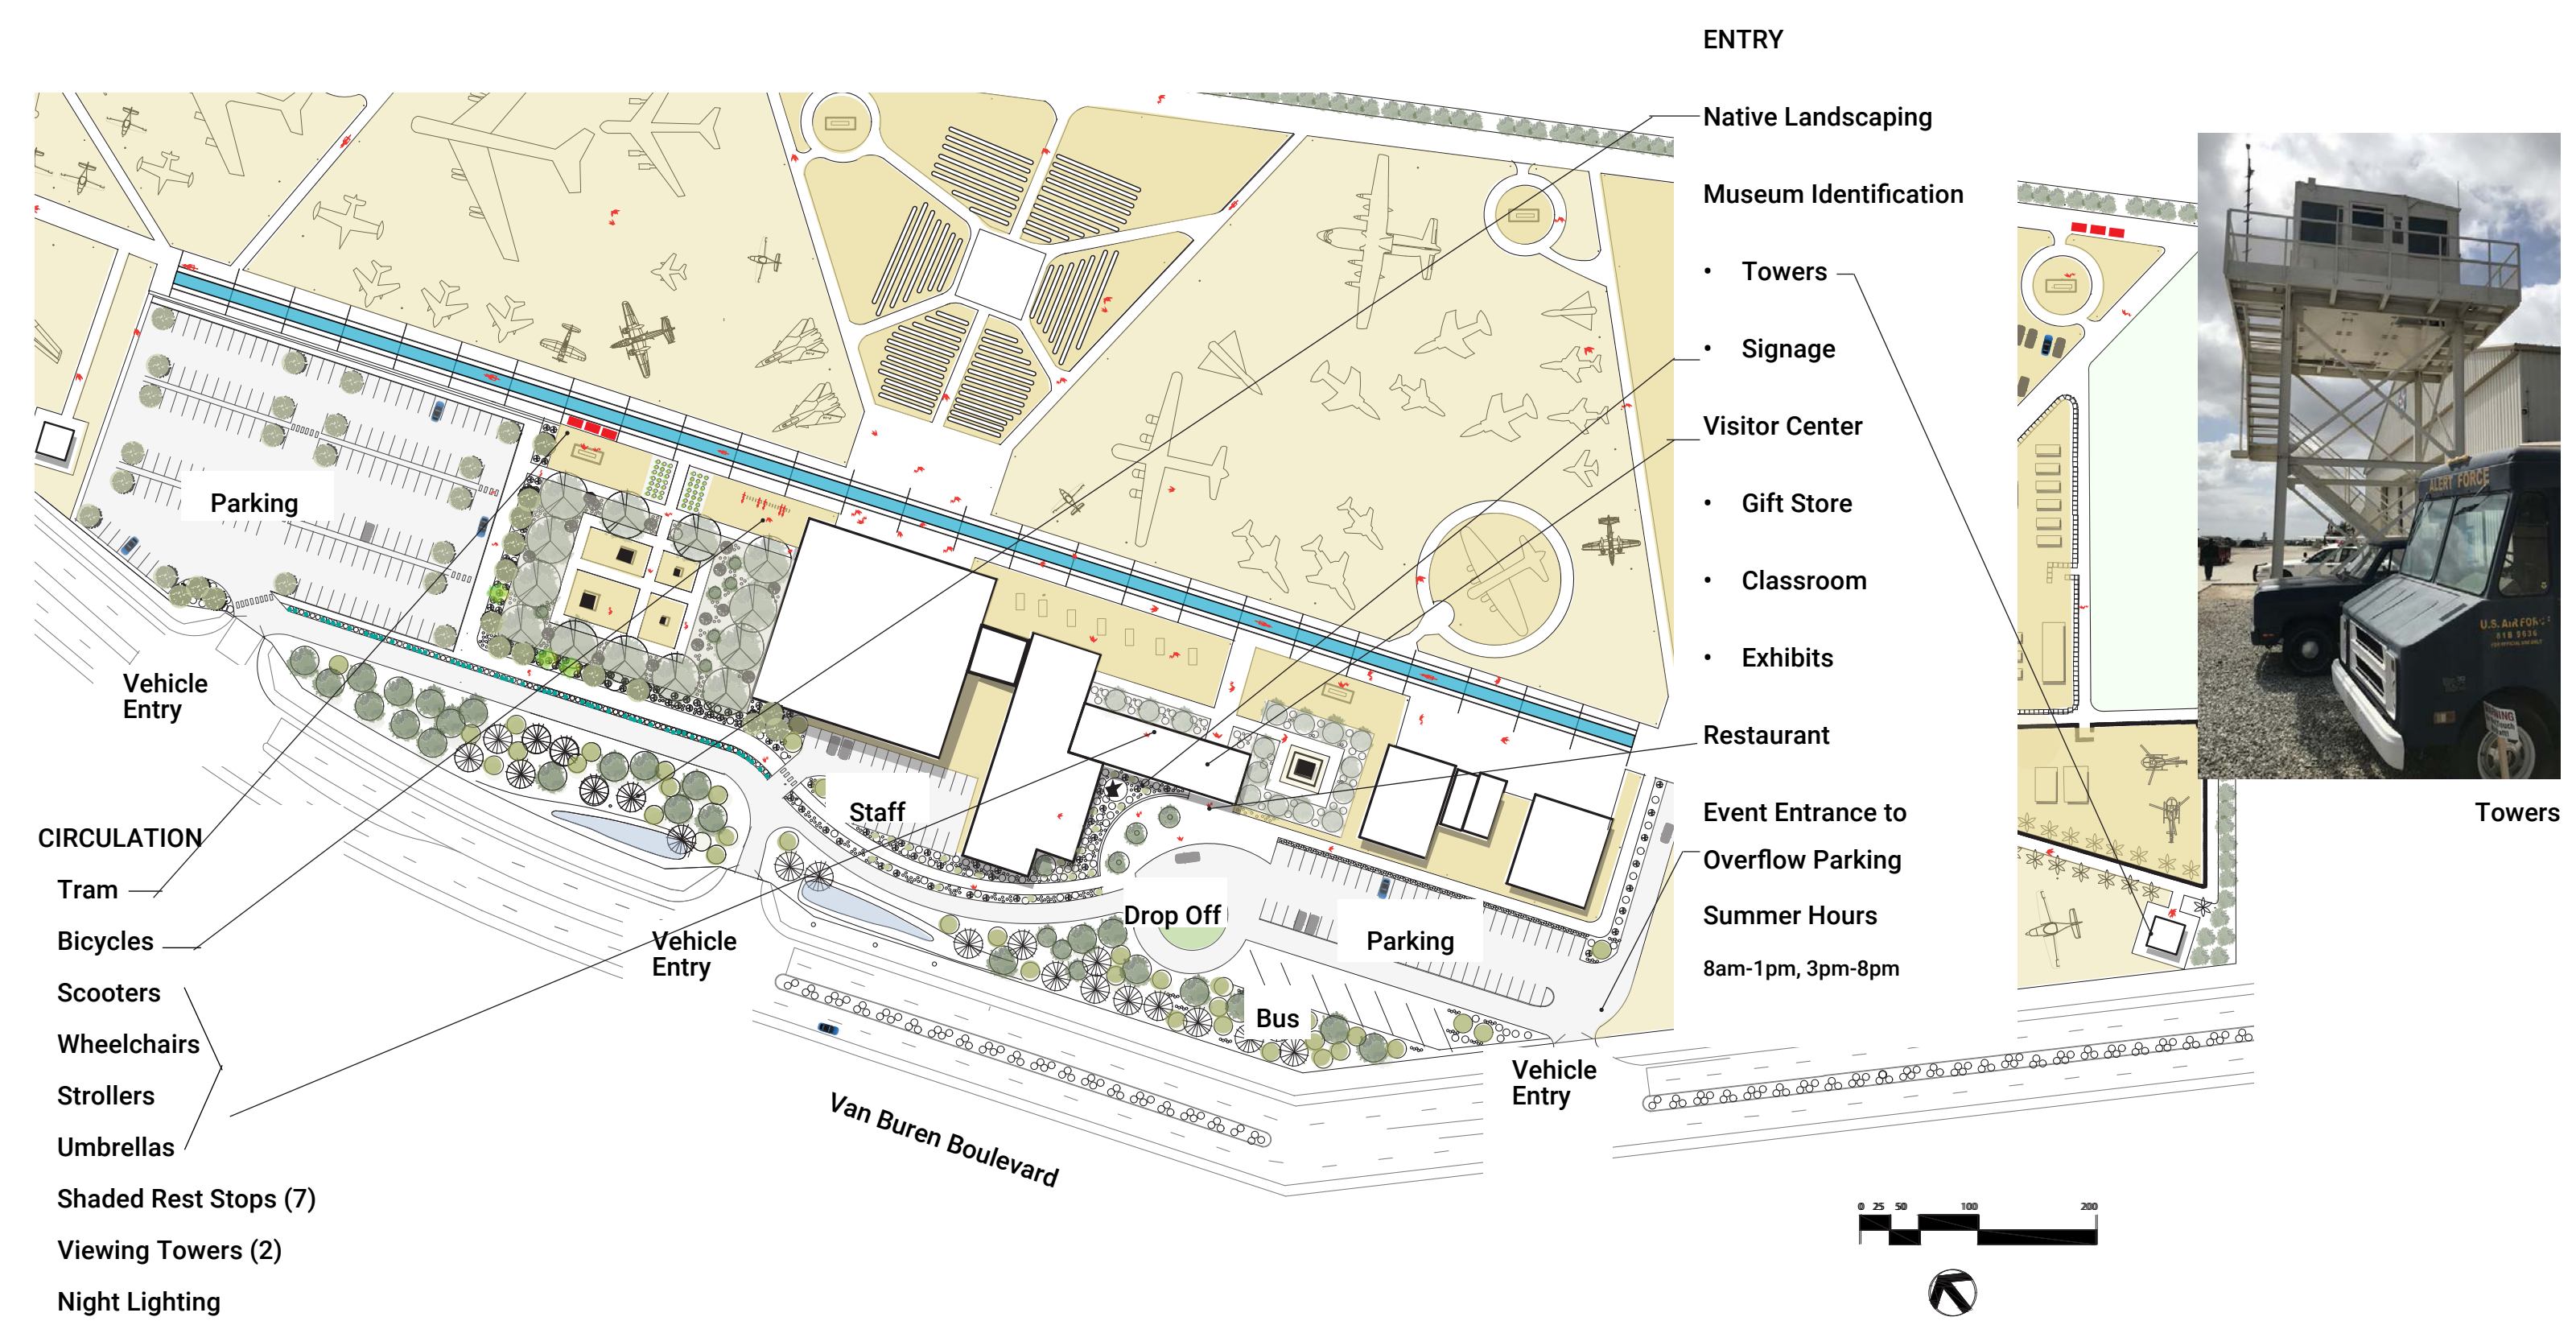


Celebrate

GRAND MALL: SECTION/ELEVATION A

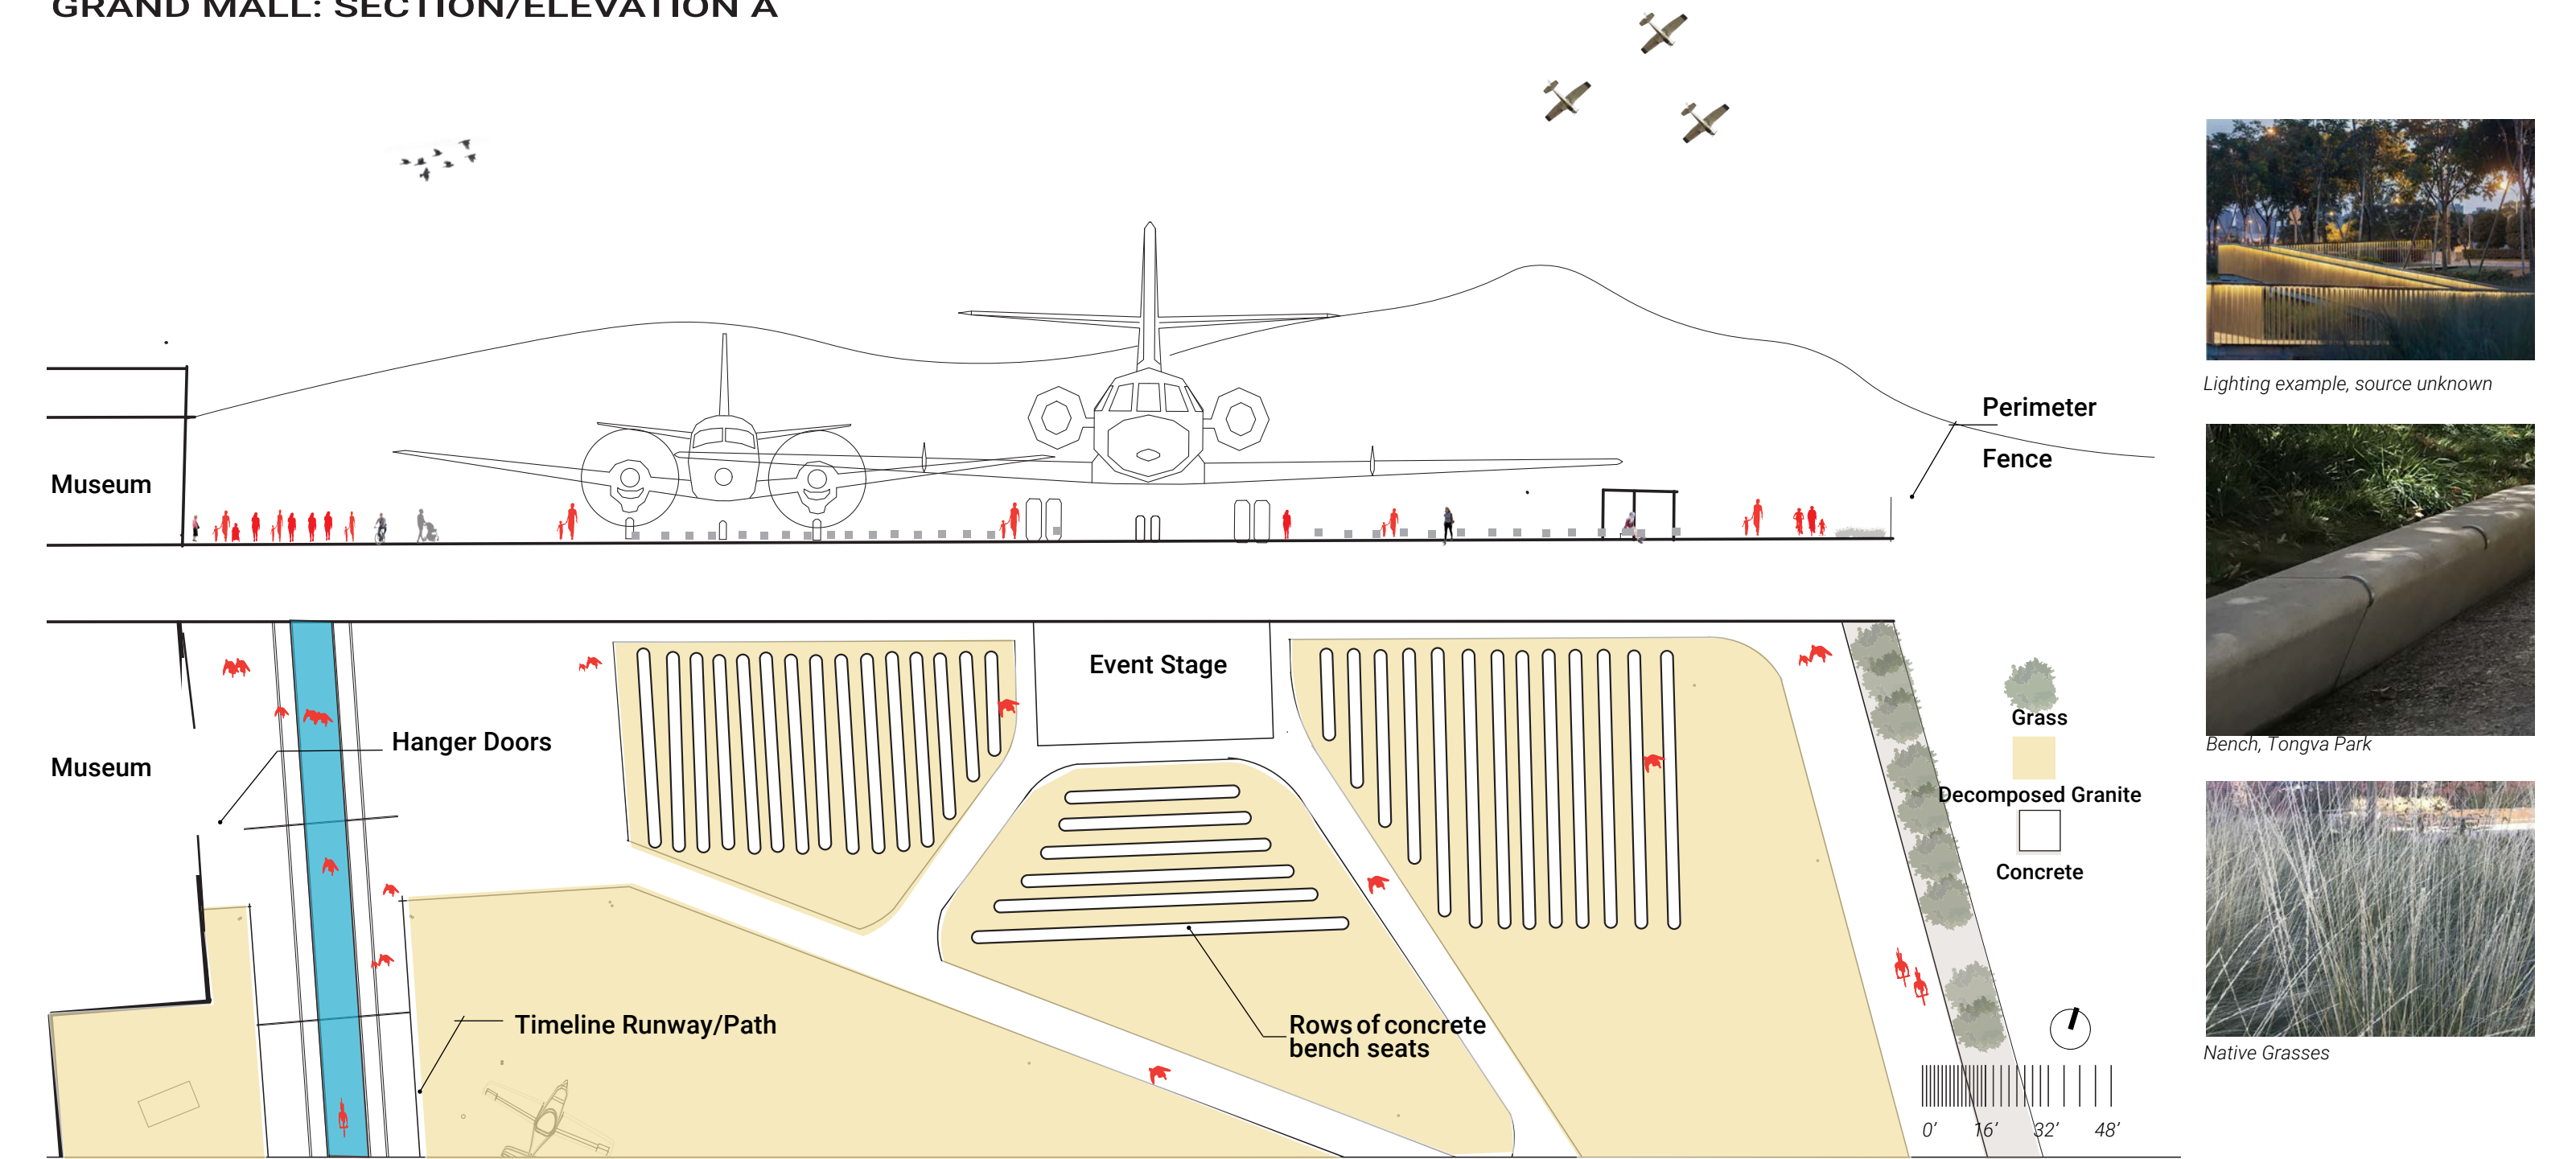

CELEBRATE: SITE PLAN

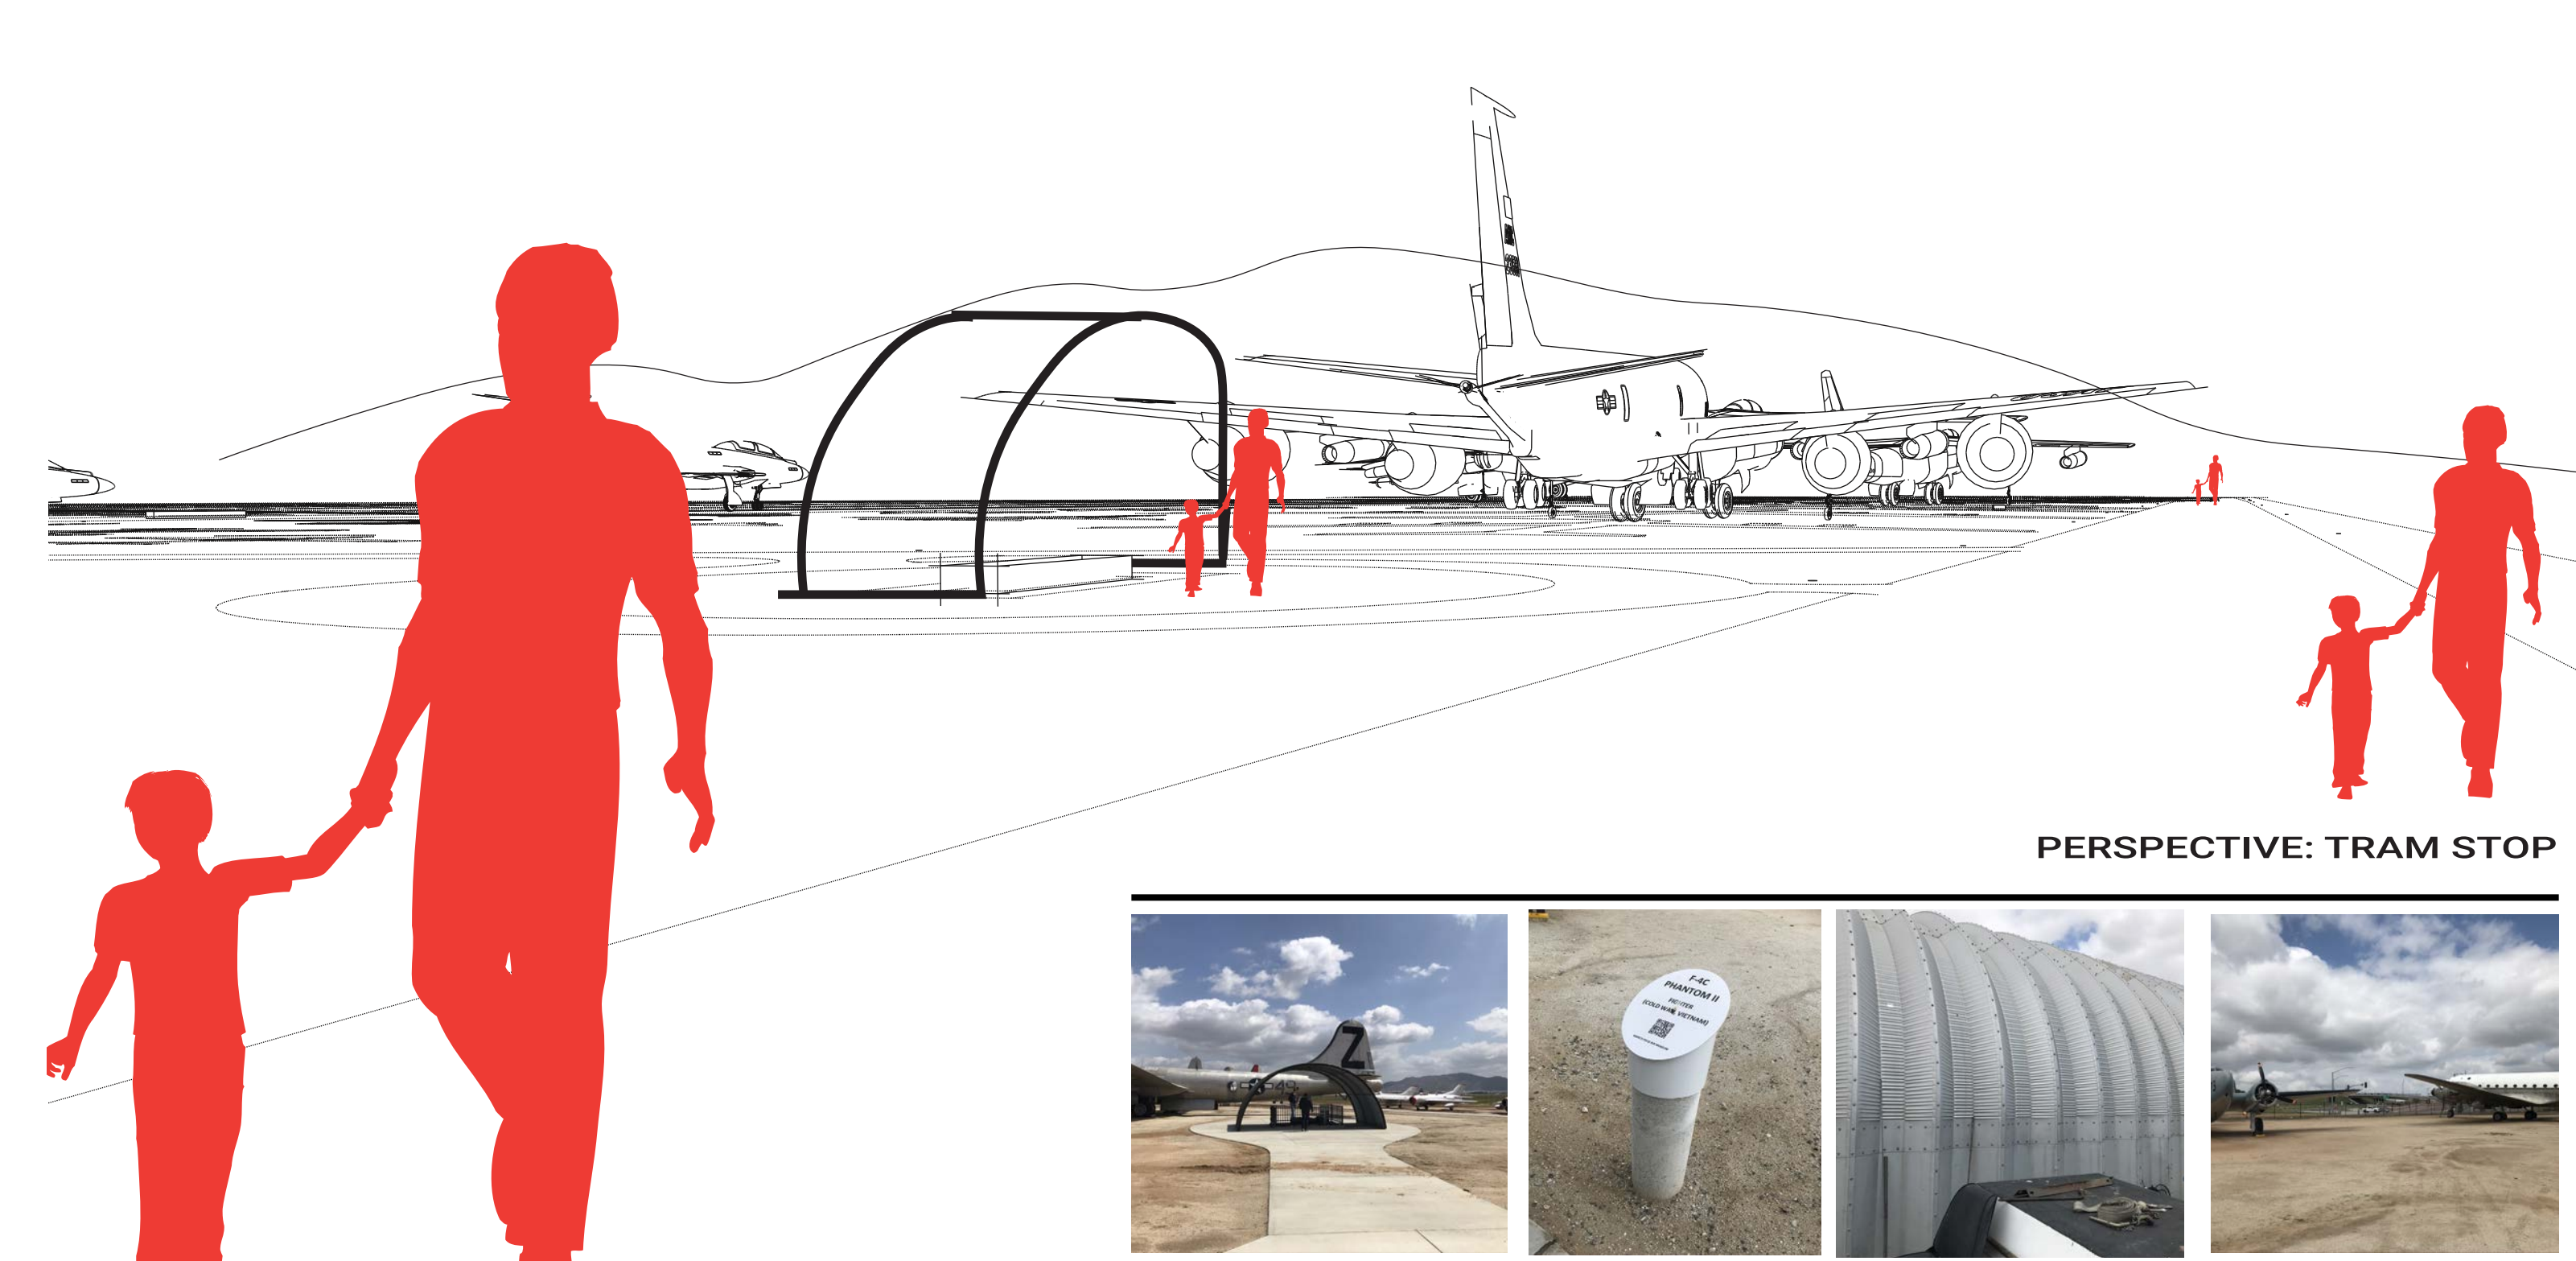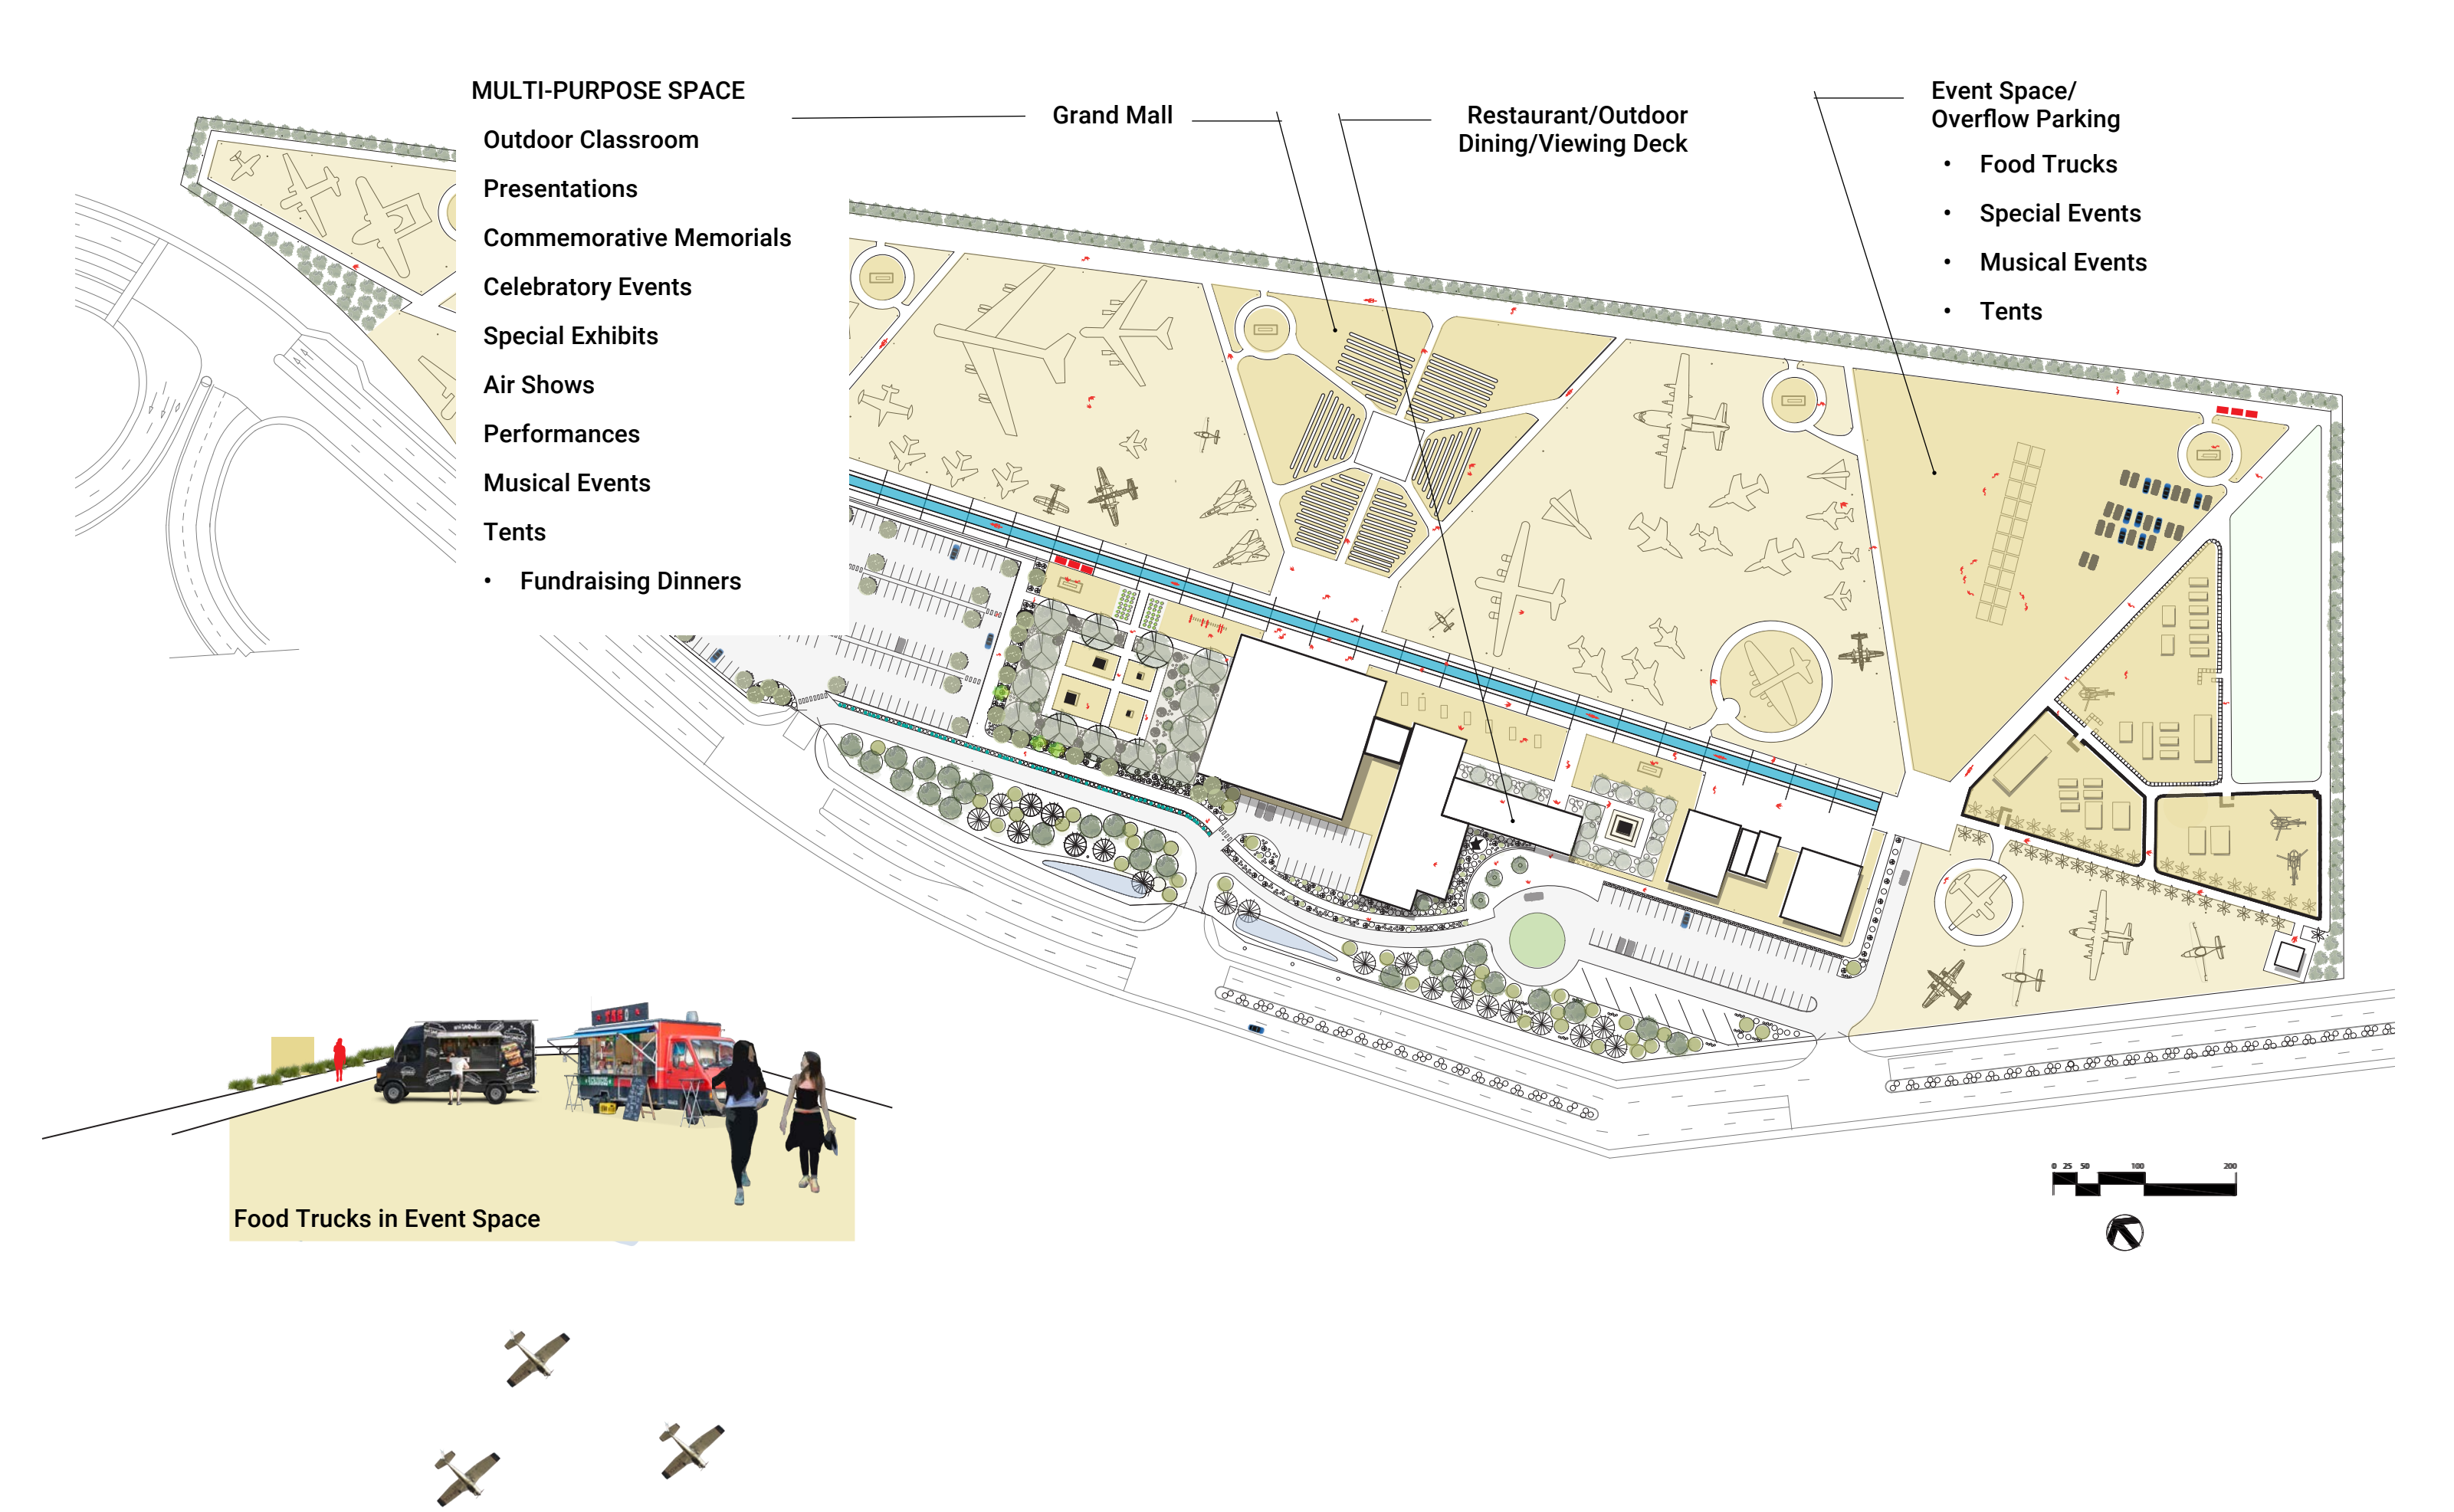

Honor

B. HERITAGE COURTYARD: PLAN + SECTION/ELEVATION

Exit to parking

Rosie the Riveter Memorial Rose Garden

Native desert plants

Decomposed Granite

Concrete Path

Bikes to borrow

Timeline Runway

0' 8' 16' 32' 48'

Sketch of War Dog Memorial in Courtyard

Desert Garden, Huntington Garden

Fence by Landscape Forms

Sunset Magazine, Sept. 2007

HERITAGE COURTYARD: PLAN VIEW

Side Exit to Parking Lot

Walkway to Main Entrance

MONUMENTS

- Rose Garden
- Heritage Courtyard
- War Dog
- DFC National Memorial
- General James Doolittle
- P38 Lightning Memorial

Palisades Park Rose Garden, Pinterest

New Side Entry

Distinguished Flying Cross Nat'l Memorial

War Dog Memorial

P-38 Lightning Memorial

General James Doolittle Statue

0' 8' 16' 32'

C. FIRE BASES/BASE CAMP: PLAN + SECTION ELEVATION

Tower

Sand Bags for perimeter walls

Vietnam Fire Base

WWII Base Camp, Pacific Theater

Parts Boneyard

Afghan/Iraq Forward Operating Base

Sandbags, pinterest

Philippines, WWII, historyphotos.blogspot.com

0' 16' 32' 48'

Vietnam Base, Canteen at Museum Long Khanh Province, May 1967, James I. Hutton/National Archives

Getty Images

Learn

A. COMMEMORATIVE TIMELINE RUNWAY

Heritage Courtyard

Side Entry

Current front door to museum

Bikes at Playa Vista office complex

Bikes to borrow

Tram Pick Up/Shelter

aviation history

march field history

war history

Multi-Purpose Path Way

Timeline Runway w/ corresponding pamphlet

0' 8' 16' 32' 48'

medallion example for timeline

aviation history

march field history

close up of timeline runway

Xuhui Runway Park, Sasaki Associates, Shanghai, China

HONOR: SITE PLAN

Detailed Focus Area

Ticket area in Visitor Center

MONUMENTS

- Visitor Center
- Welcome Video
- Commemoration Plaques
- Commemorative Tiles
- Commemorative Timeline Walk
- Monument Garden for Gen. Hap Arnold
- Rose the Riveter Memorial Rose Garden
- Heritage Courtyard

Getty Images

Aircraft at March Museum

LEARN: SITE PLAN

See Enlarged Area

Outdoor Plane Displays

Rotating Outdoor Exhibits

Interior Exhibits

Repair Hangars

WW2/Pacific Theater Base Camp

Afghan/Iraq Forward Operating Base

Vietnam Fire Base

Bone Yard

Hangars and Jeep display at Museum

Interior plane exhibit at Museum

Outdoor plane exhibit at Museum

Tank exhibit at Museum