





TONGVA PARK
INSPIRATION IMAGE
DESIGN GRAPHICS 2
TERESITA LARRAIN WINTER 2021

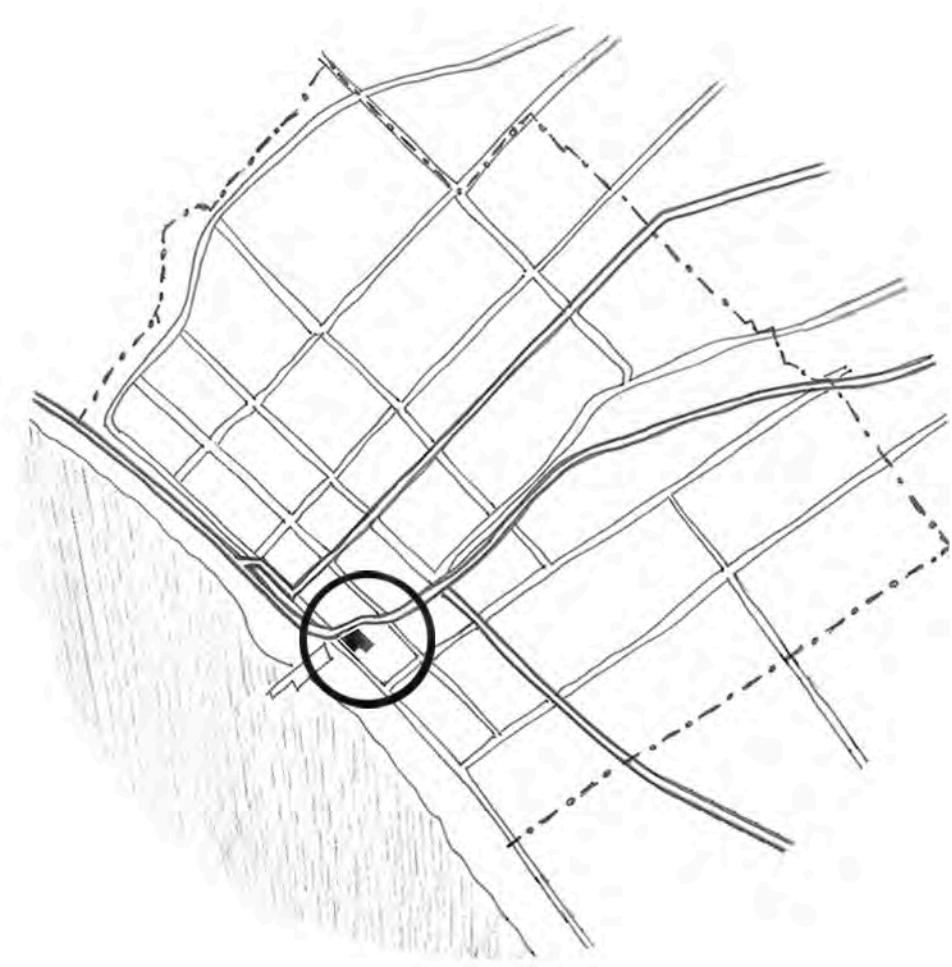

LOCATION MAPS
NTS

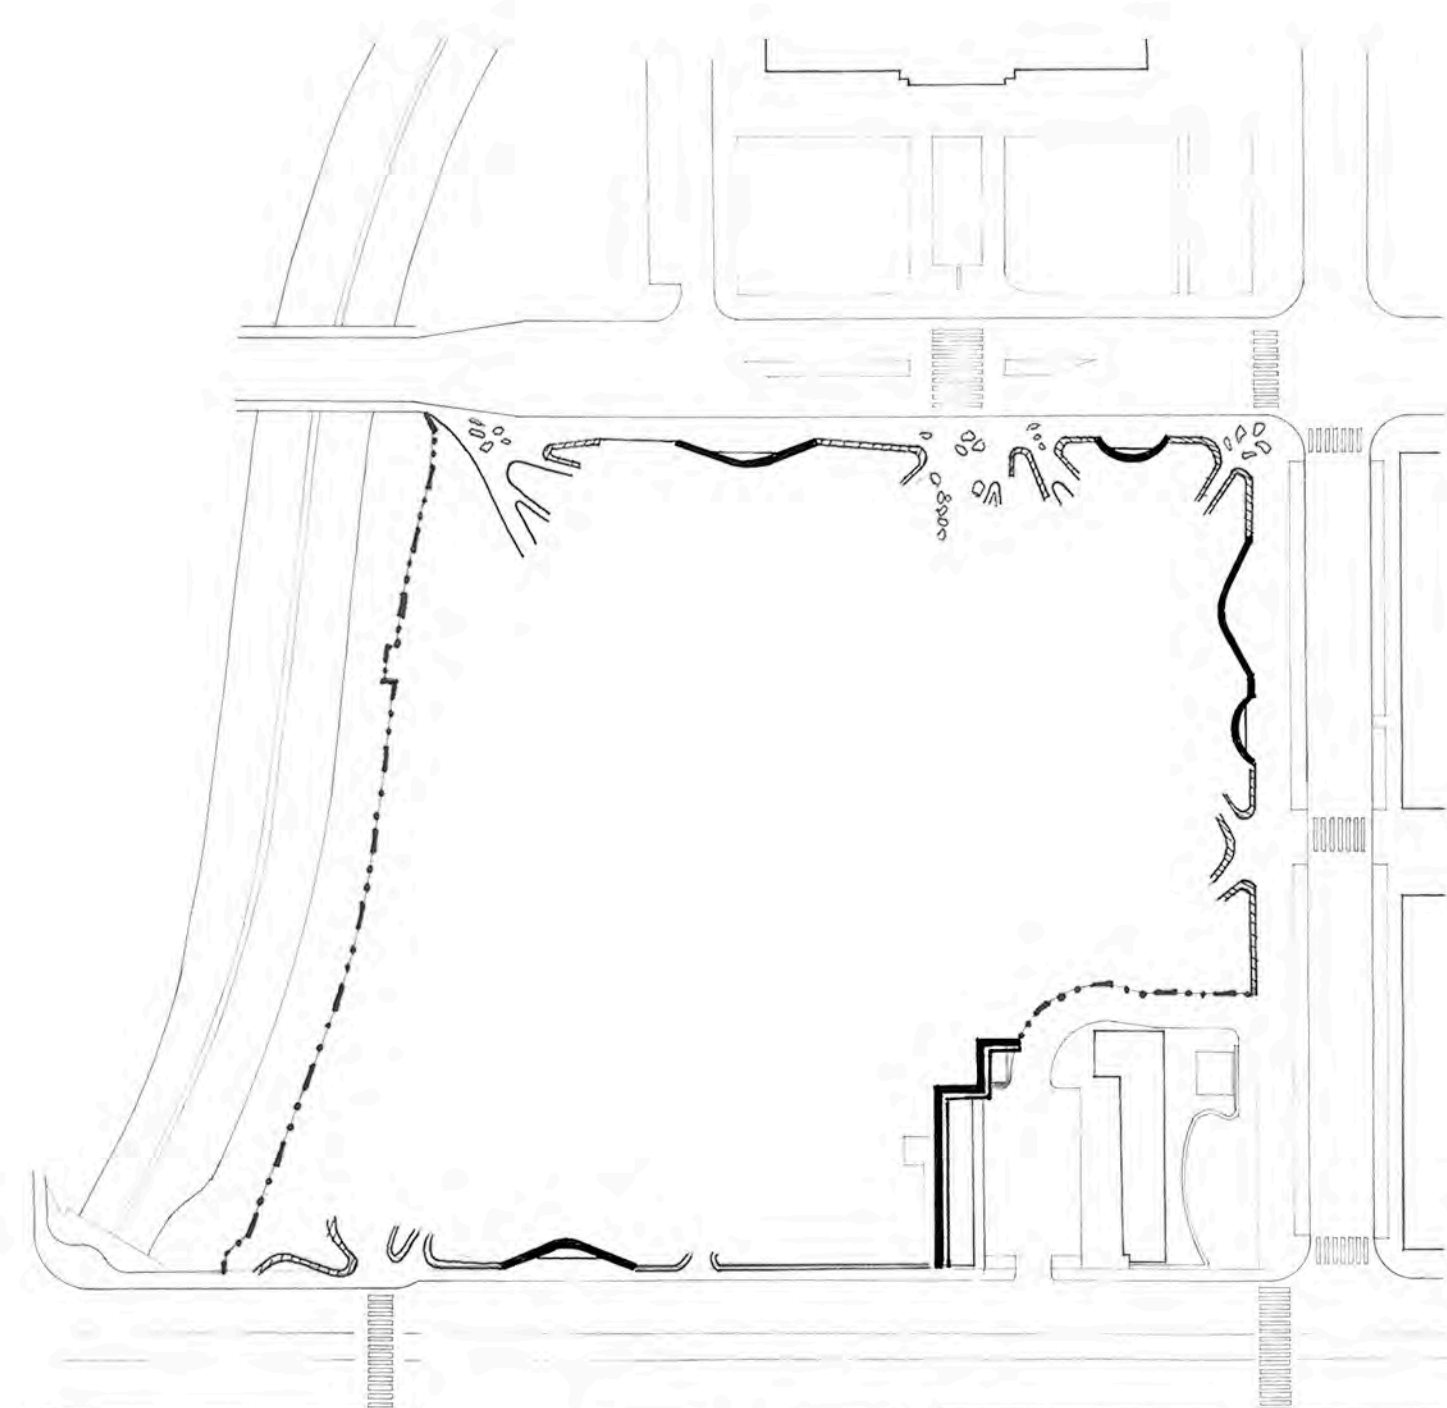


EDGE CONDITIONS

- BUILDING
- FENCE
- TALL RETAINING WALL
- BENCH RETAINING WALL
- LOW RETAINING WALL
- PAVING EDGE




PAVING MATERIALS


- LARGE AGGREGATE
- SMALL AGGREGATE
- CONCRETE
- D.G.
- RUBBER PAVING

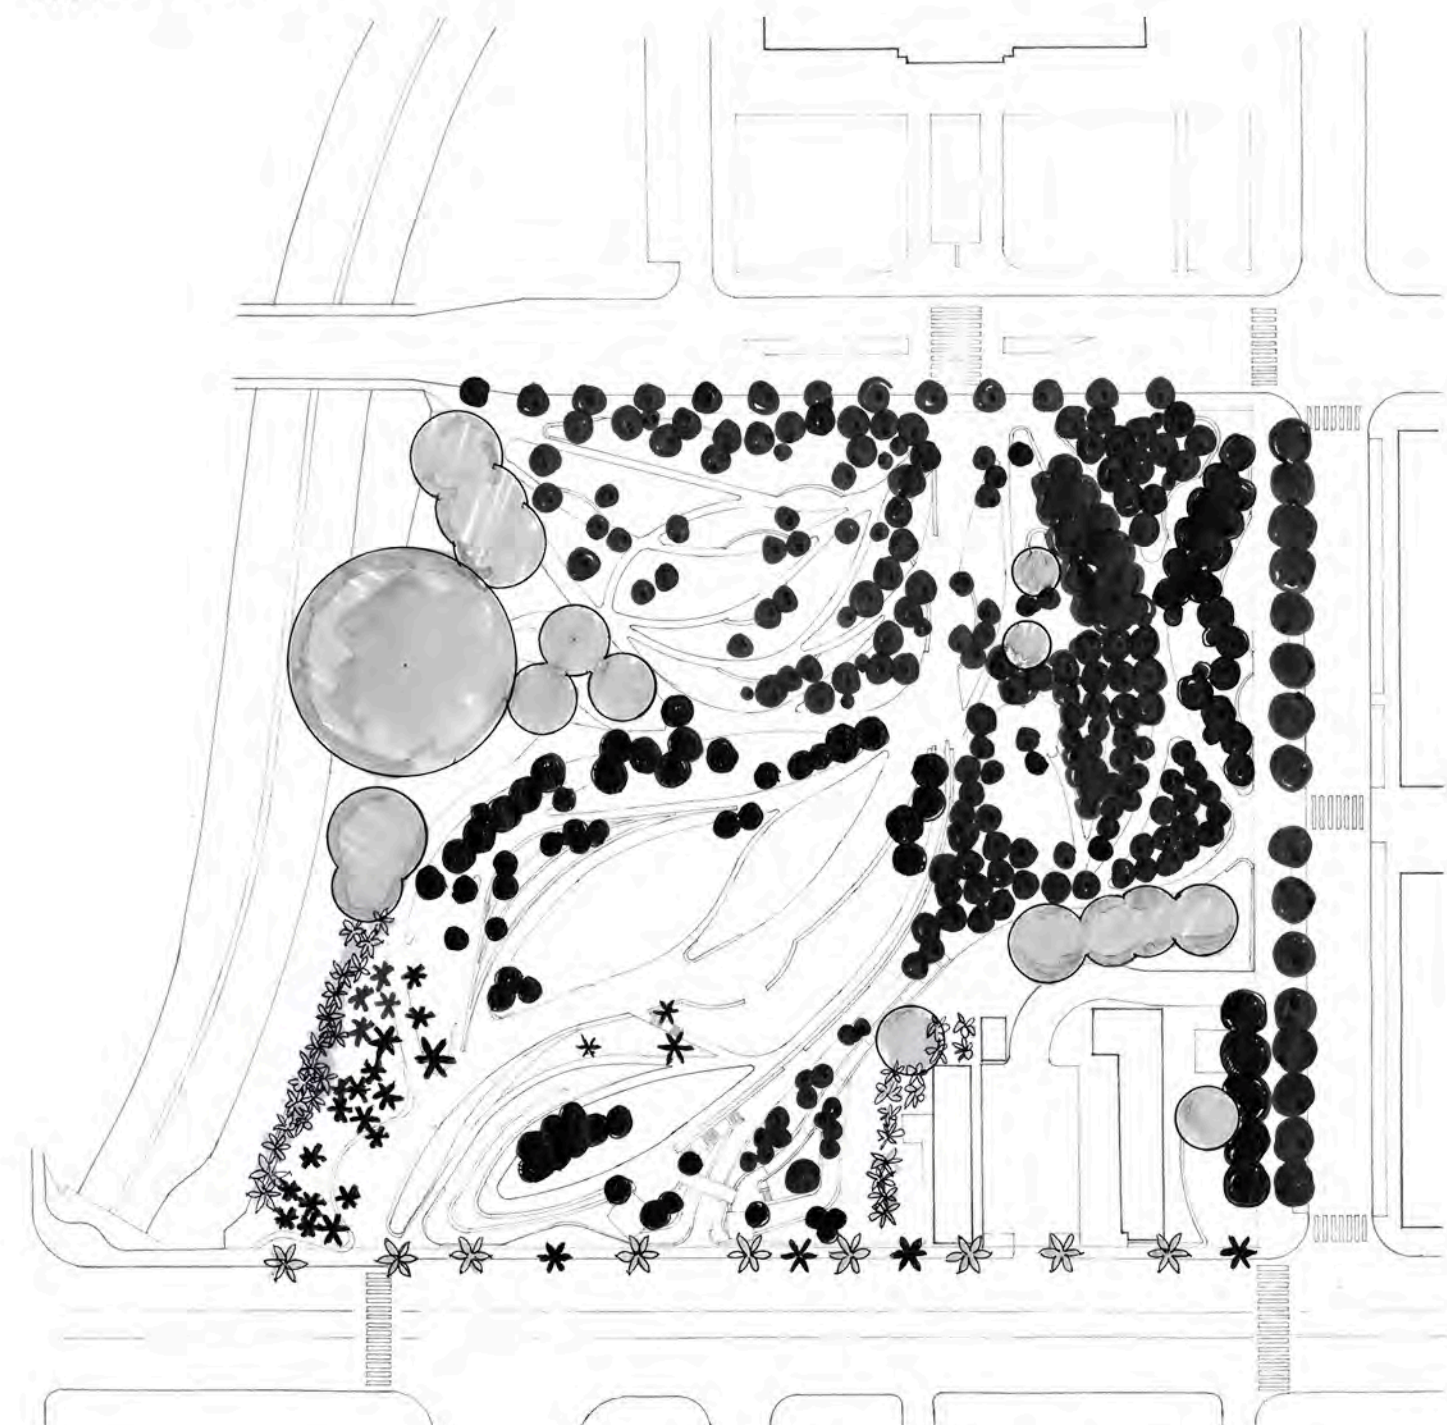


EXISTING TREES
PROPOSED TREES

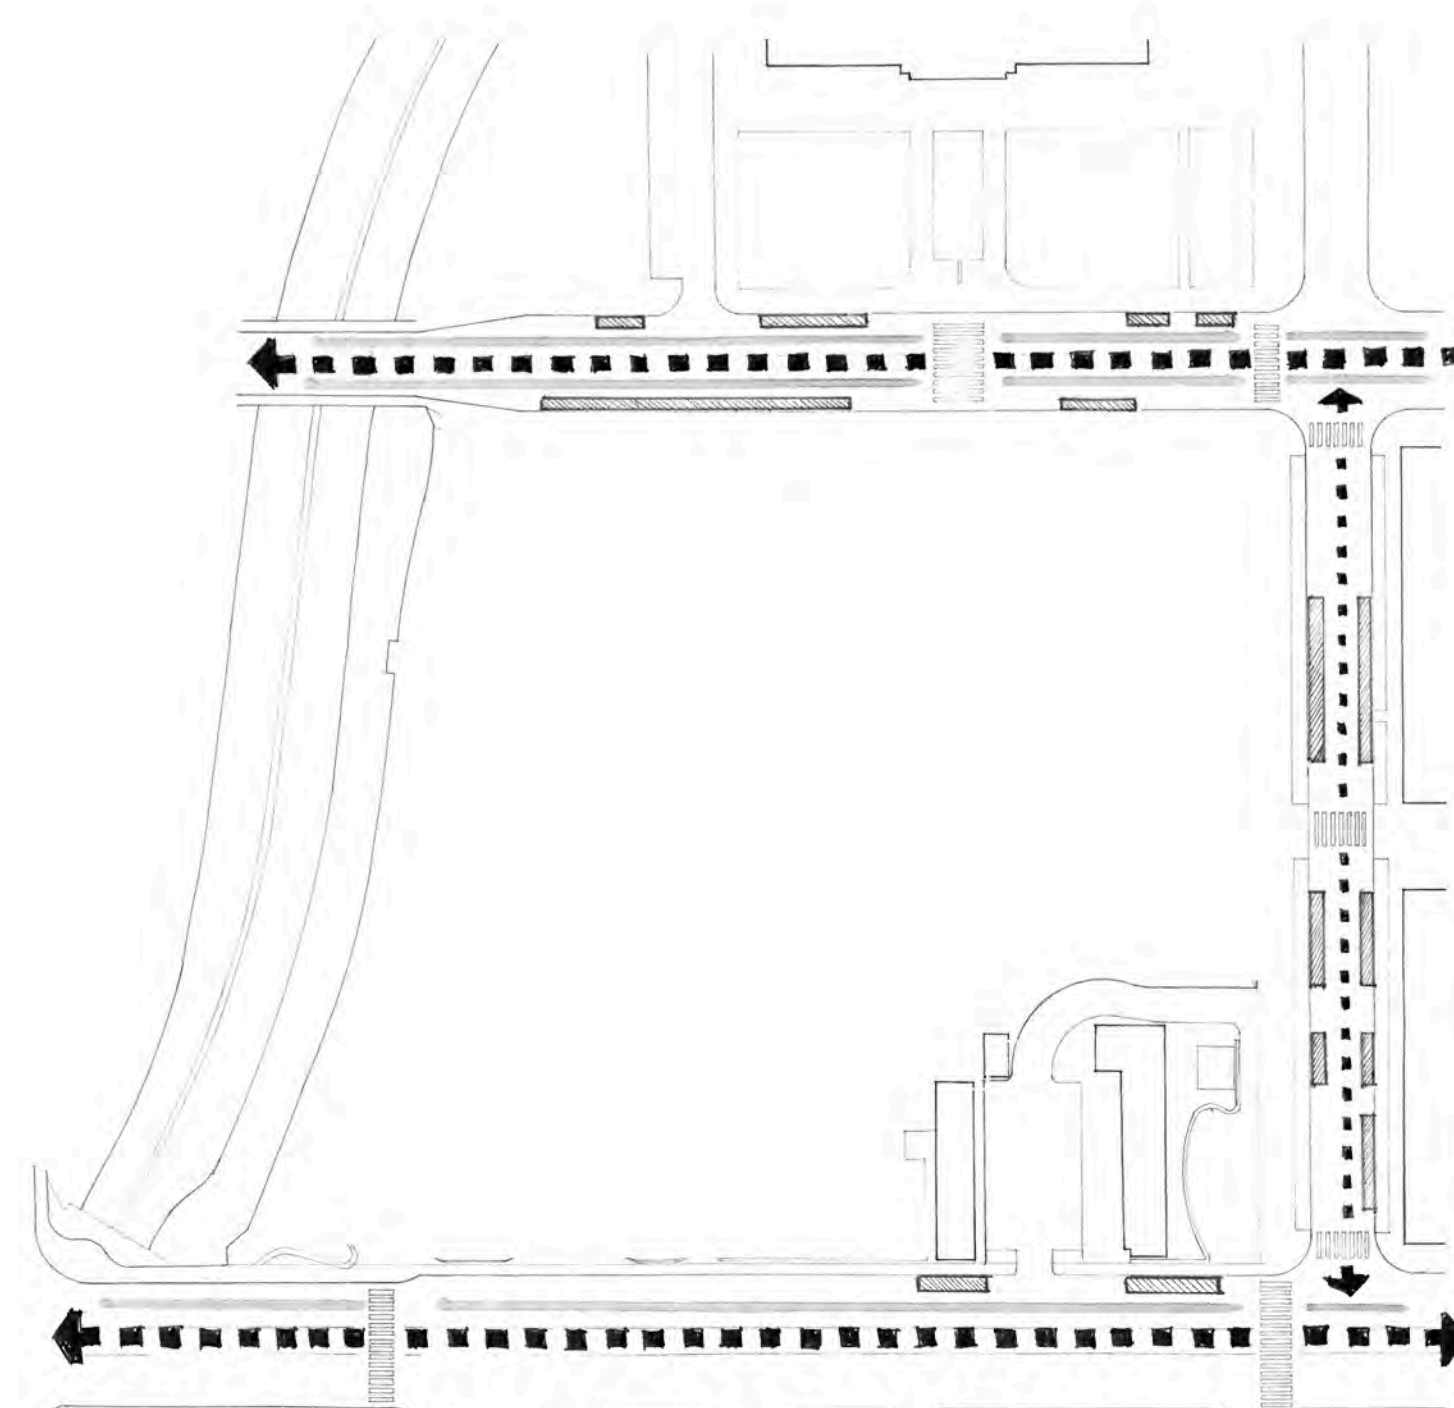

VEHICULAR CIRCULATION
OFF STREET PARKING
BIKE LANES

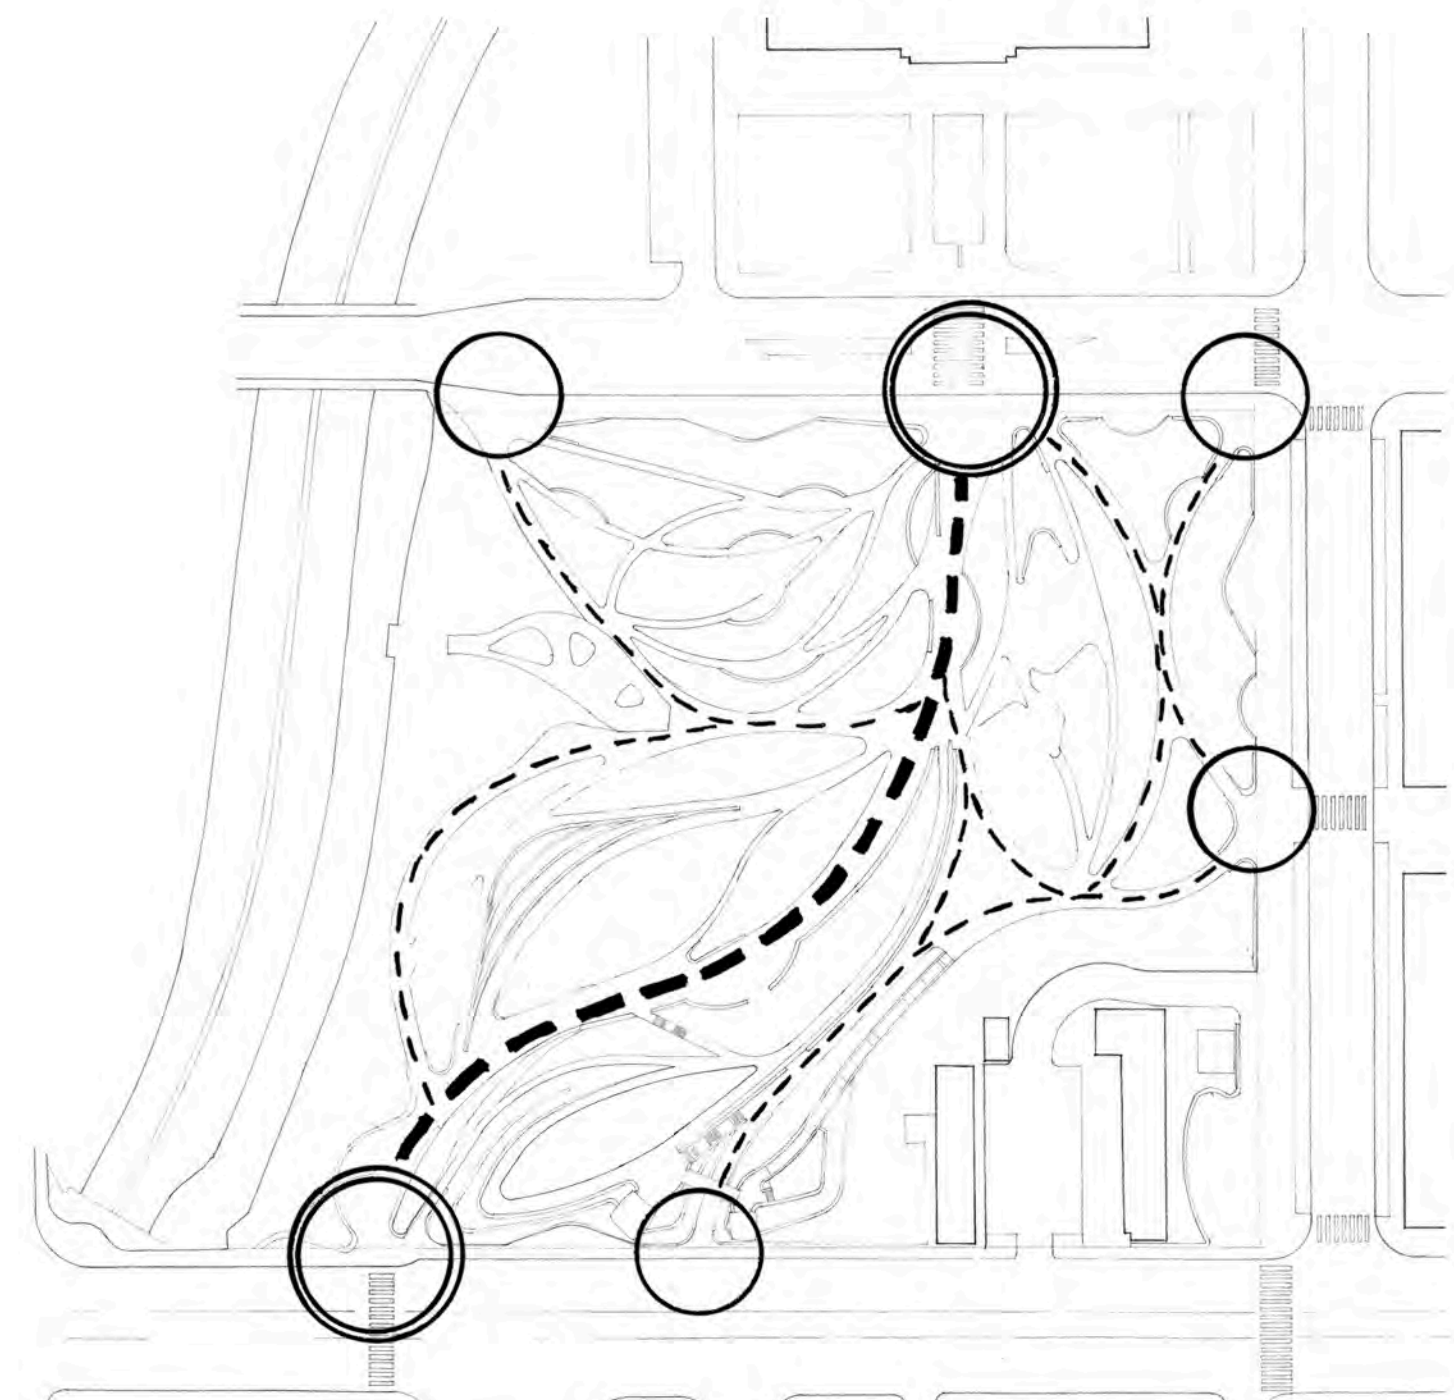


PEDESTRIAN CIRCULATION
ACCESS POINTS

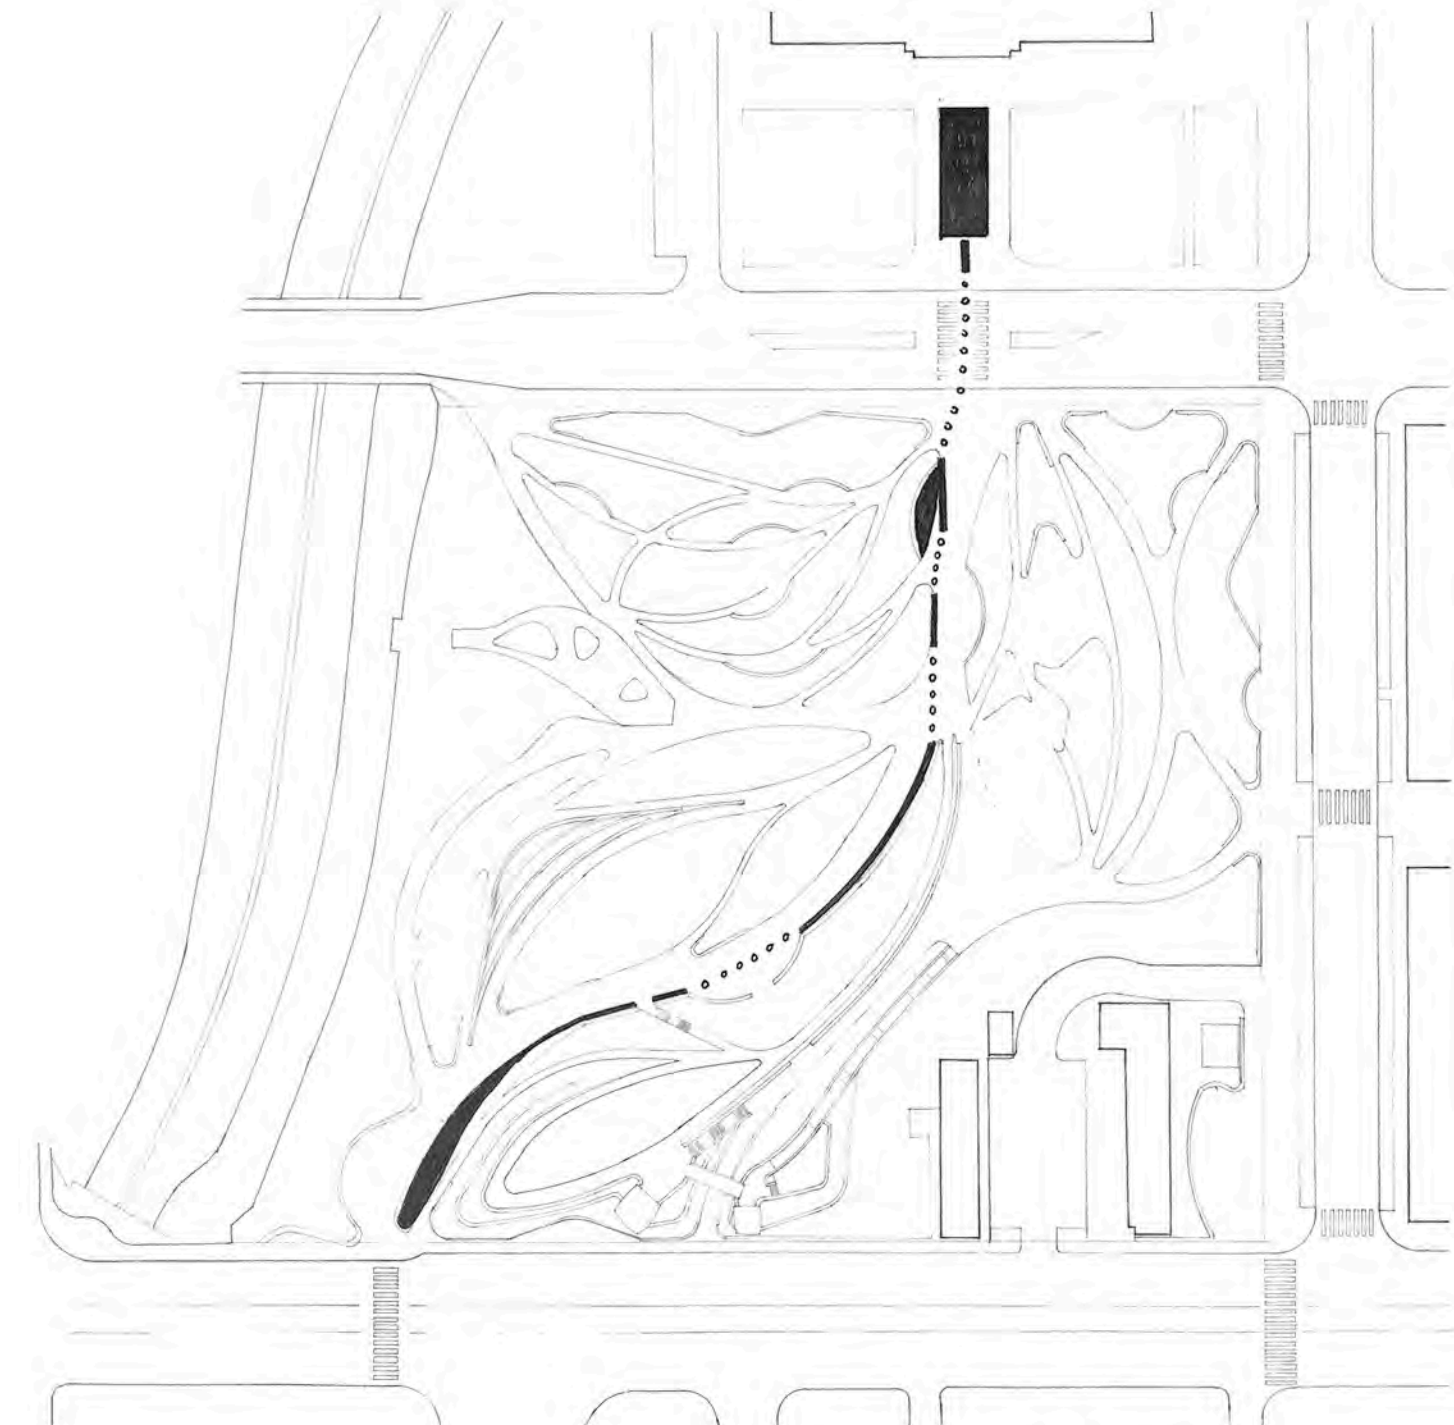


WATER FLOW

ANALYSIS DIAGRAMS
1"=120'

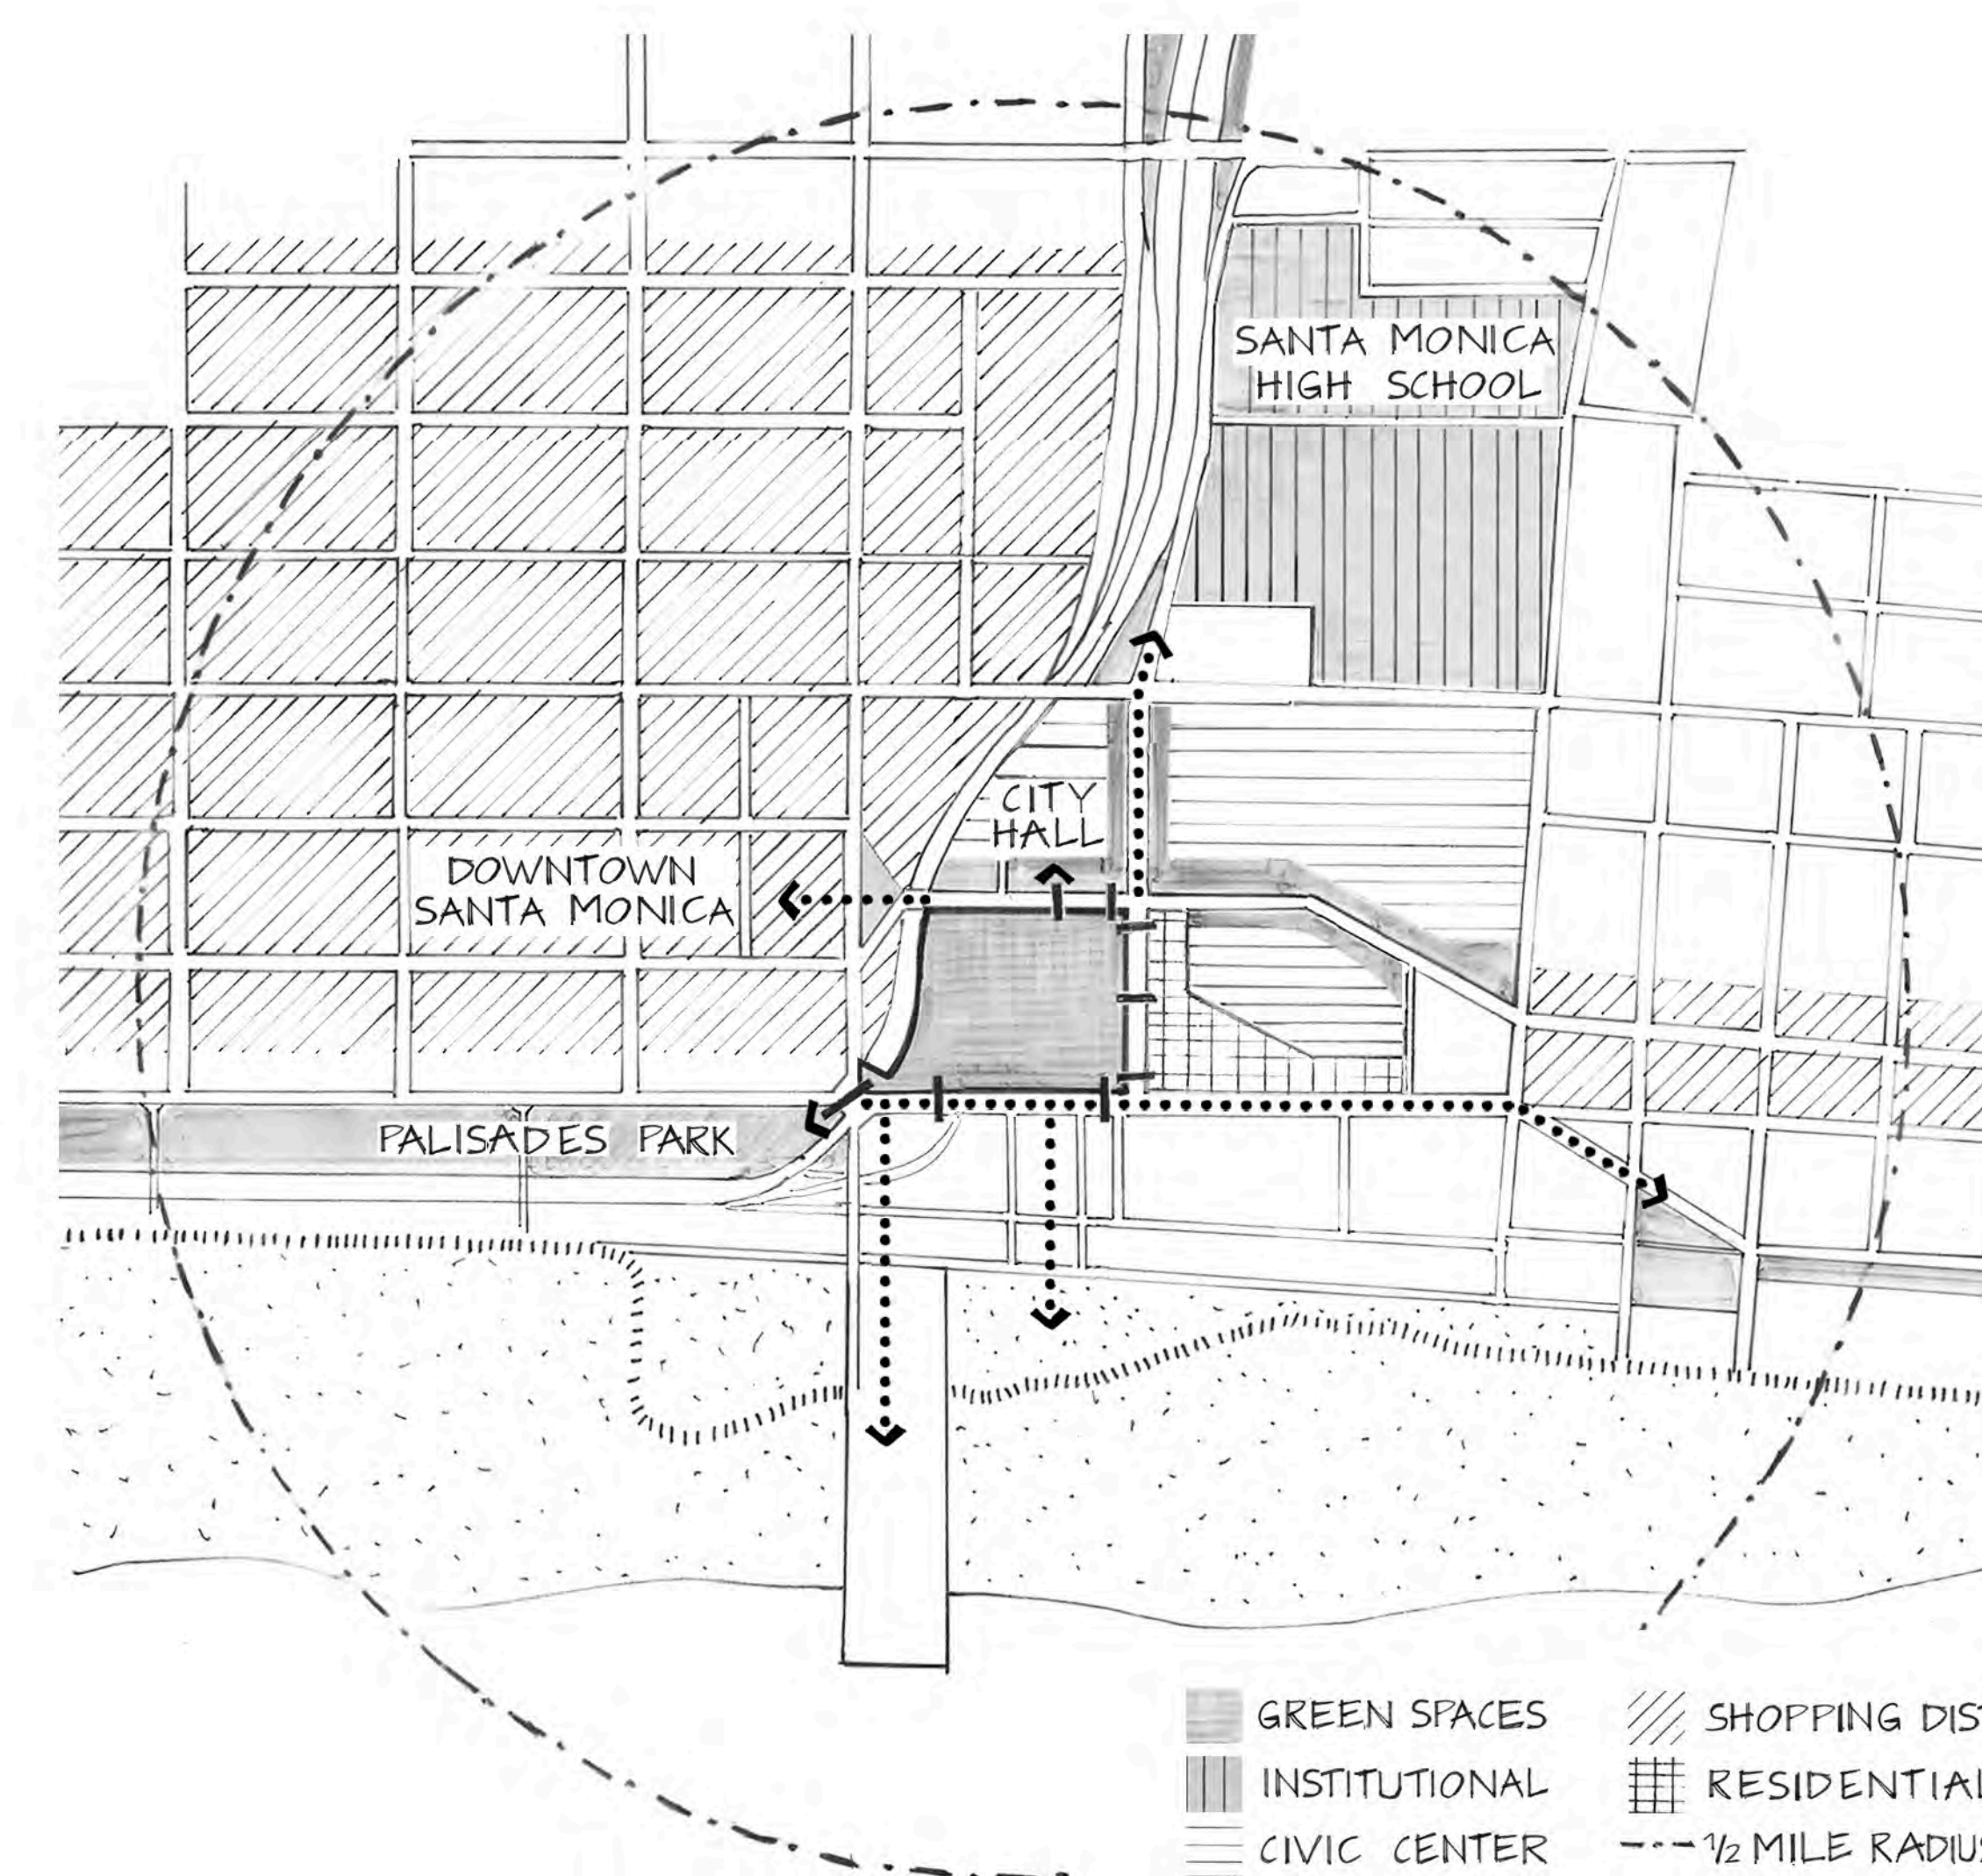


GREEN SPACES
INSTITUTIONAL
CIVIC CENTER
SHOPPING DIST.
RESIDENTIAL
1/2 MILE RADIUS







CONTEXT DIAGRAM
NTS

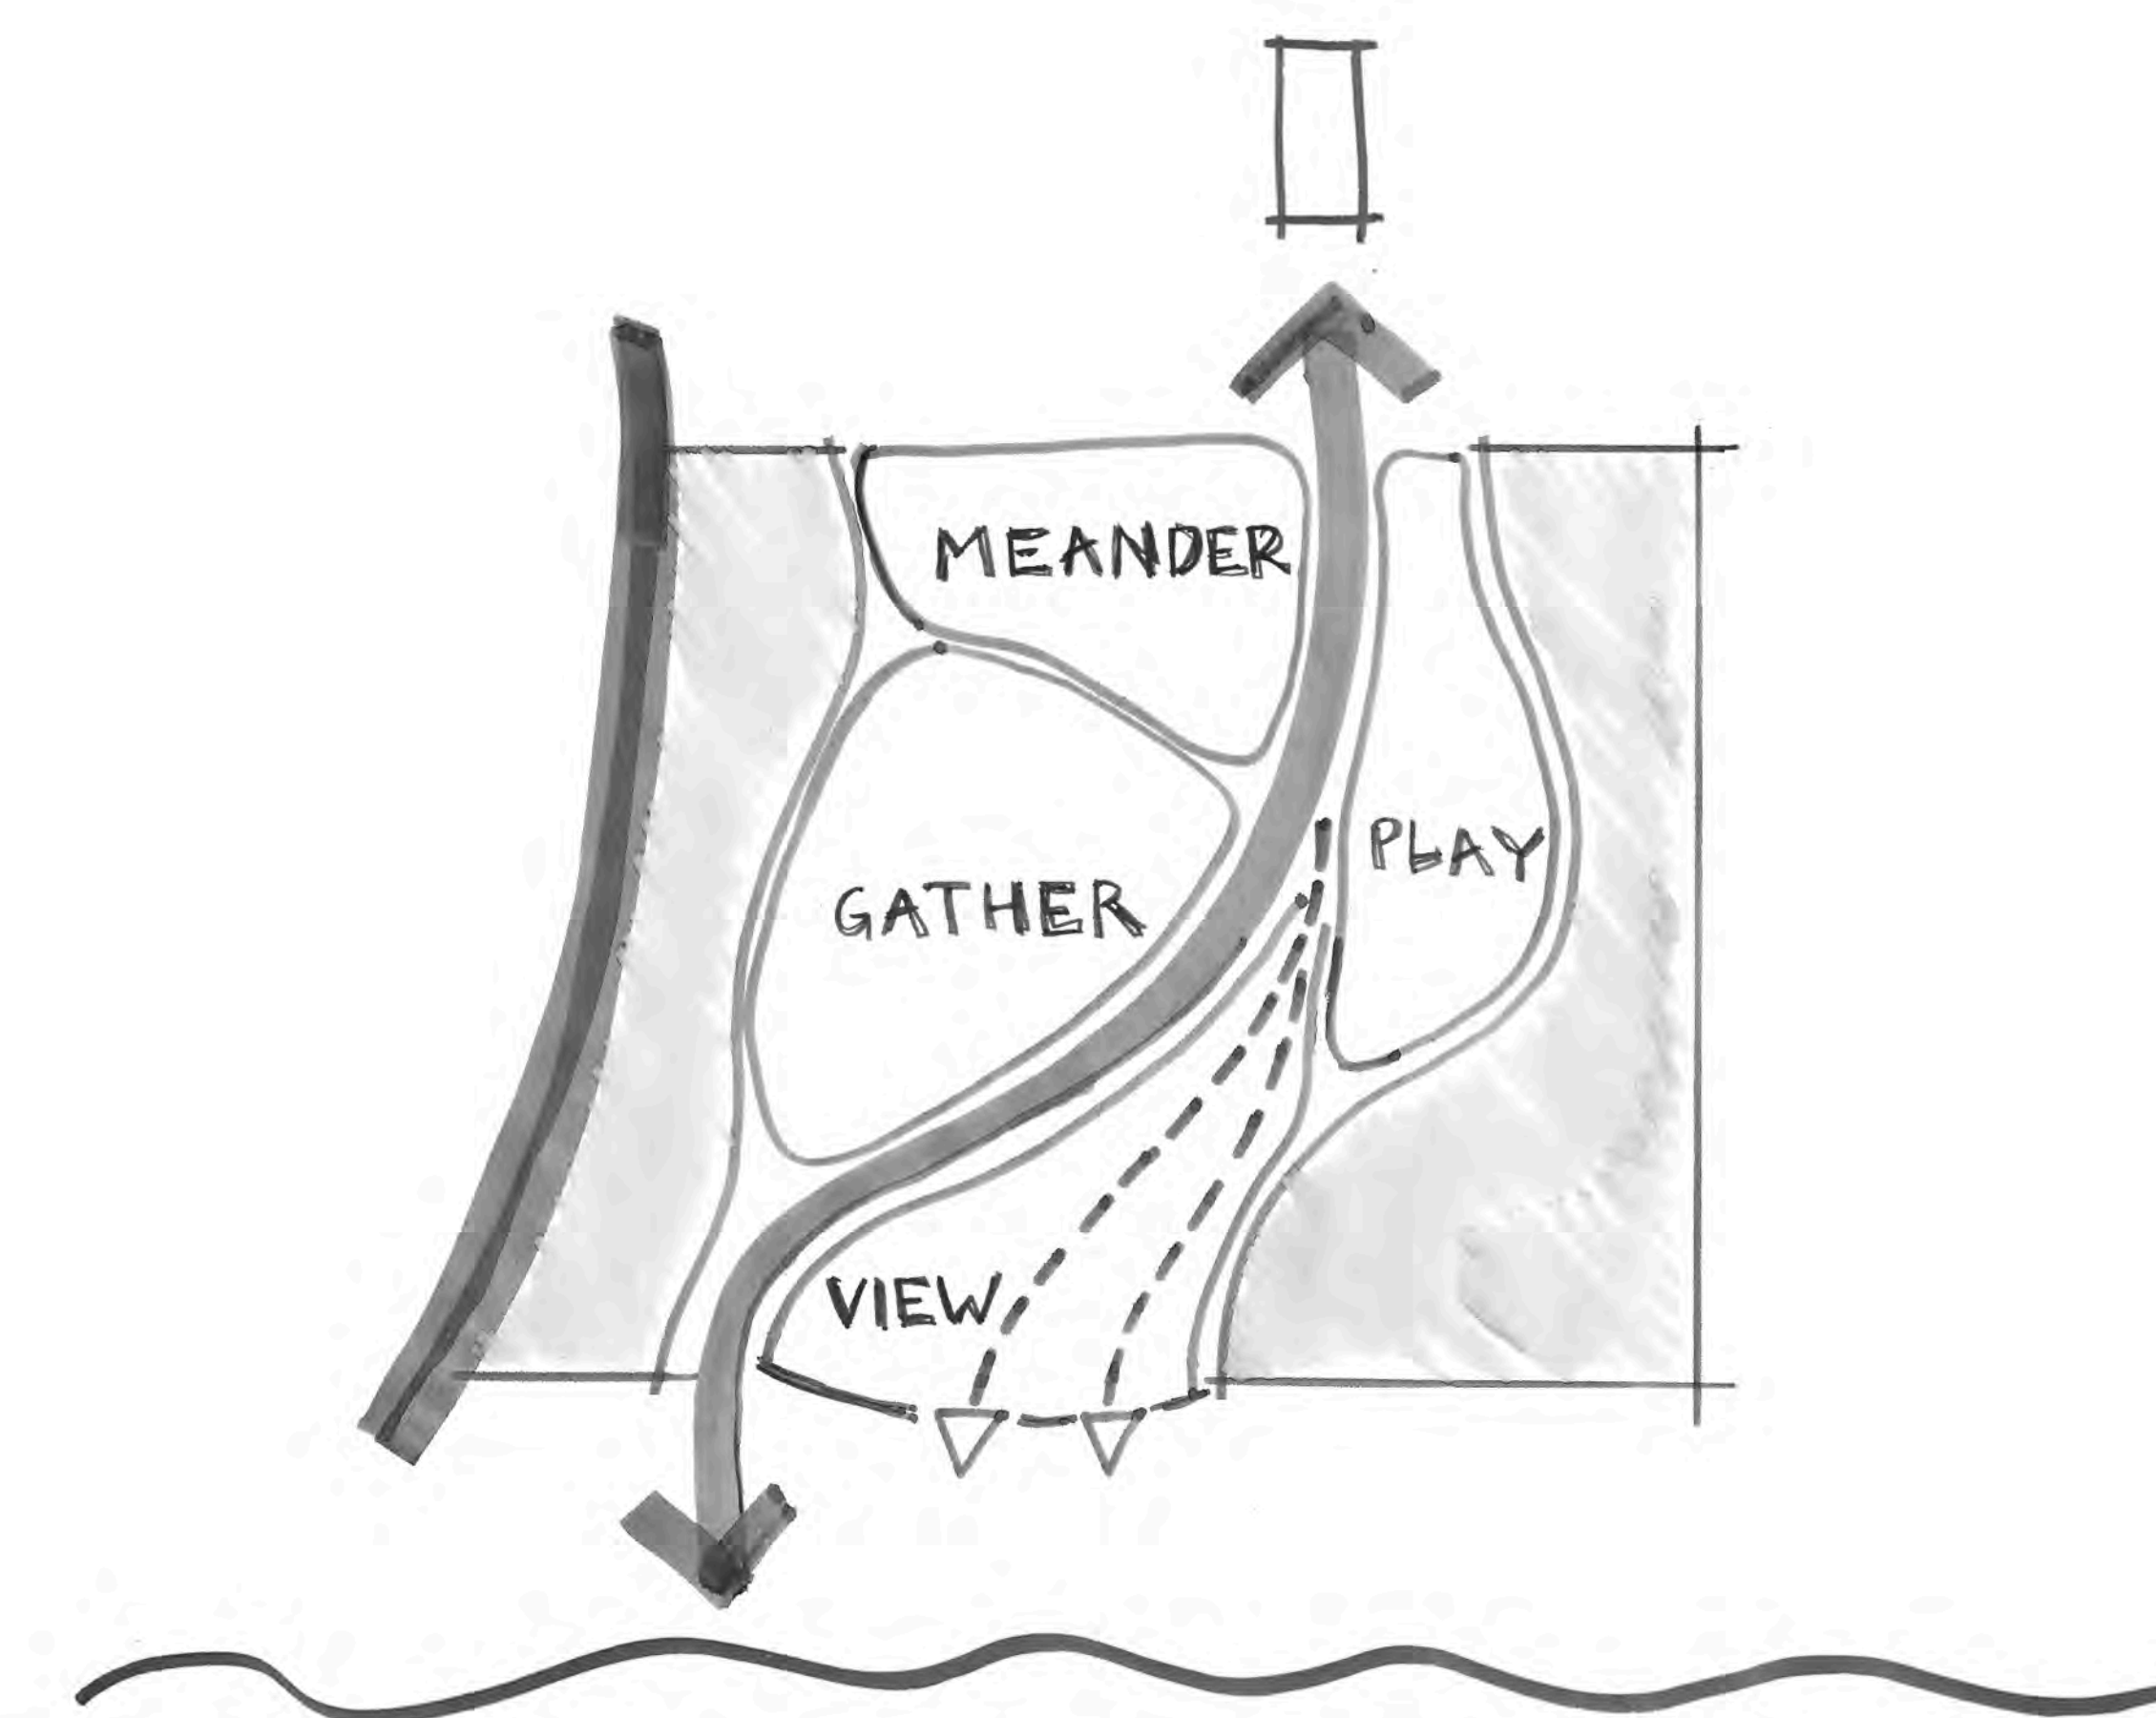

CONCEPT DIAGRAM
1"=100'

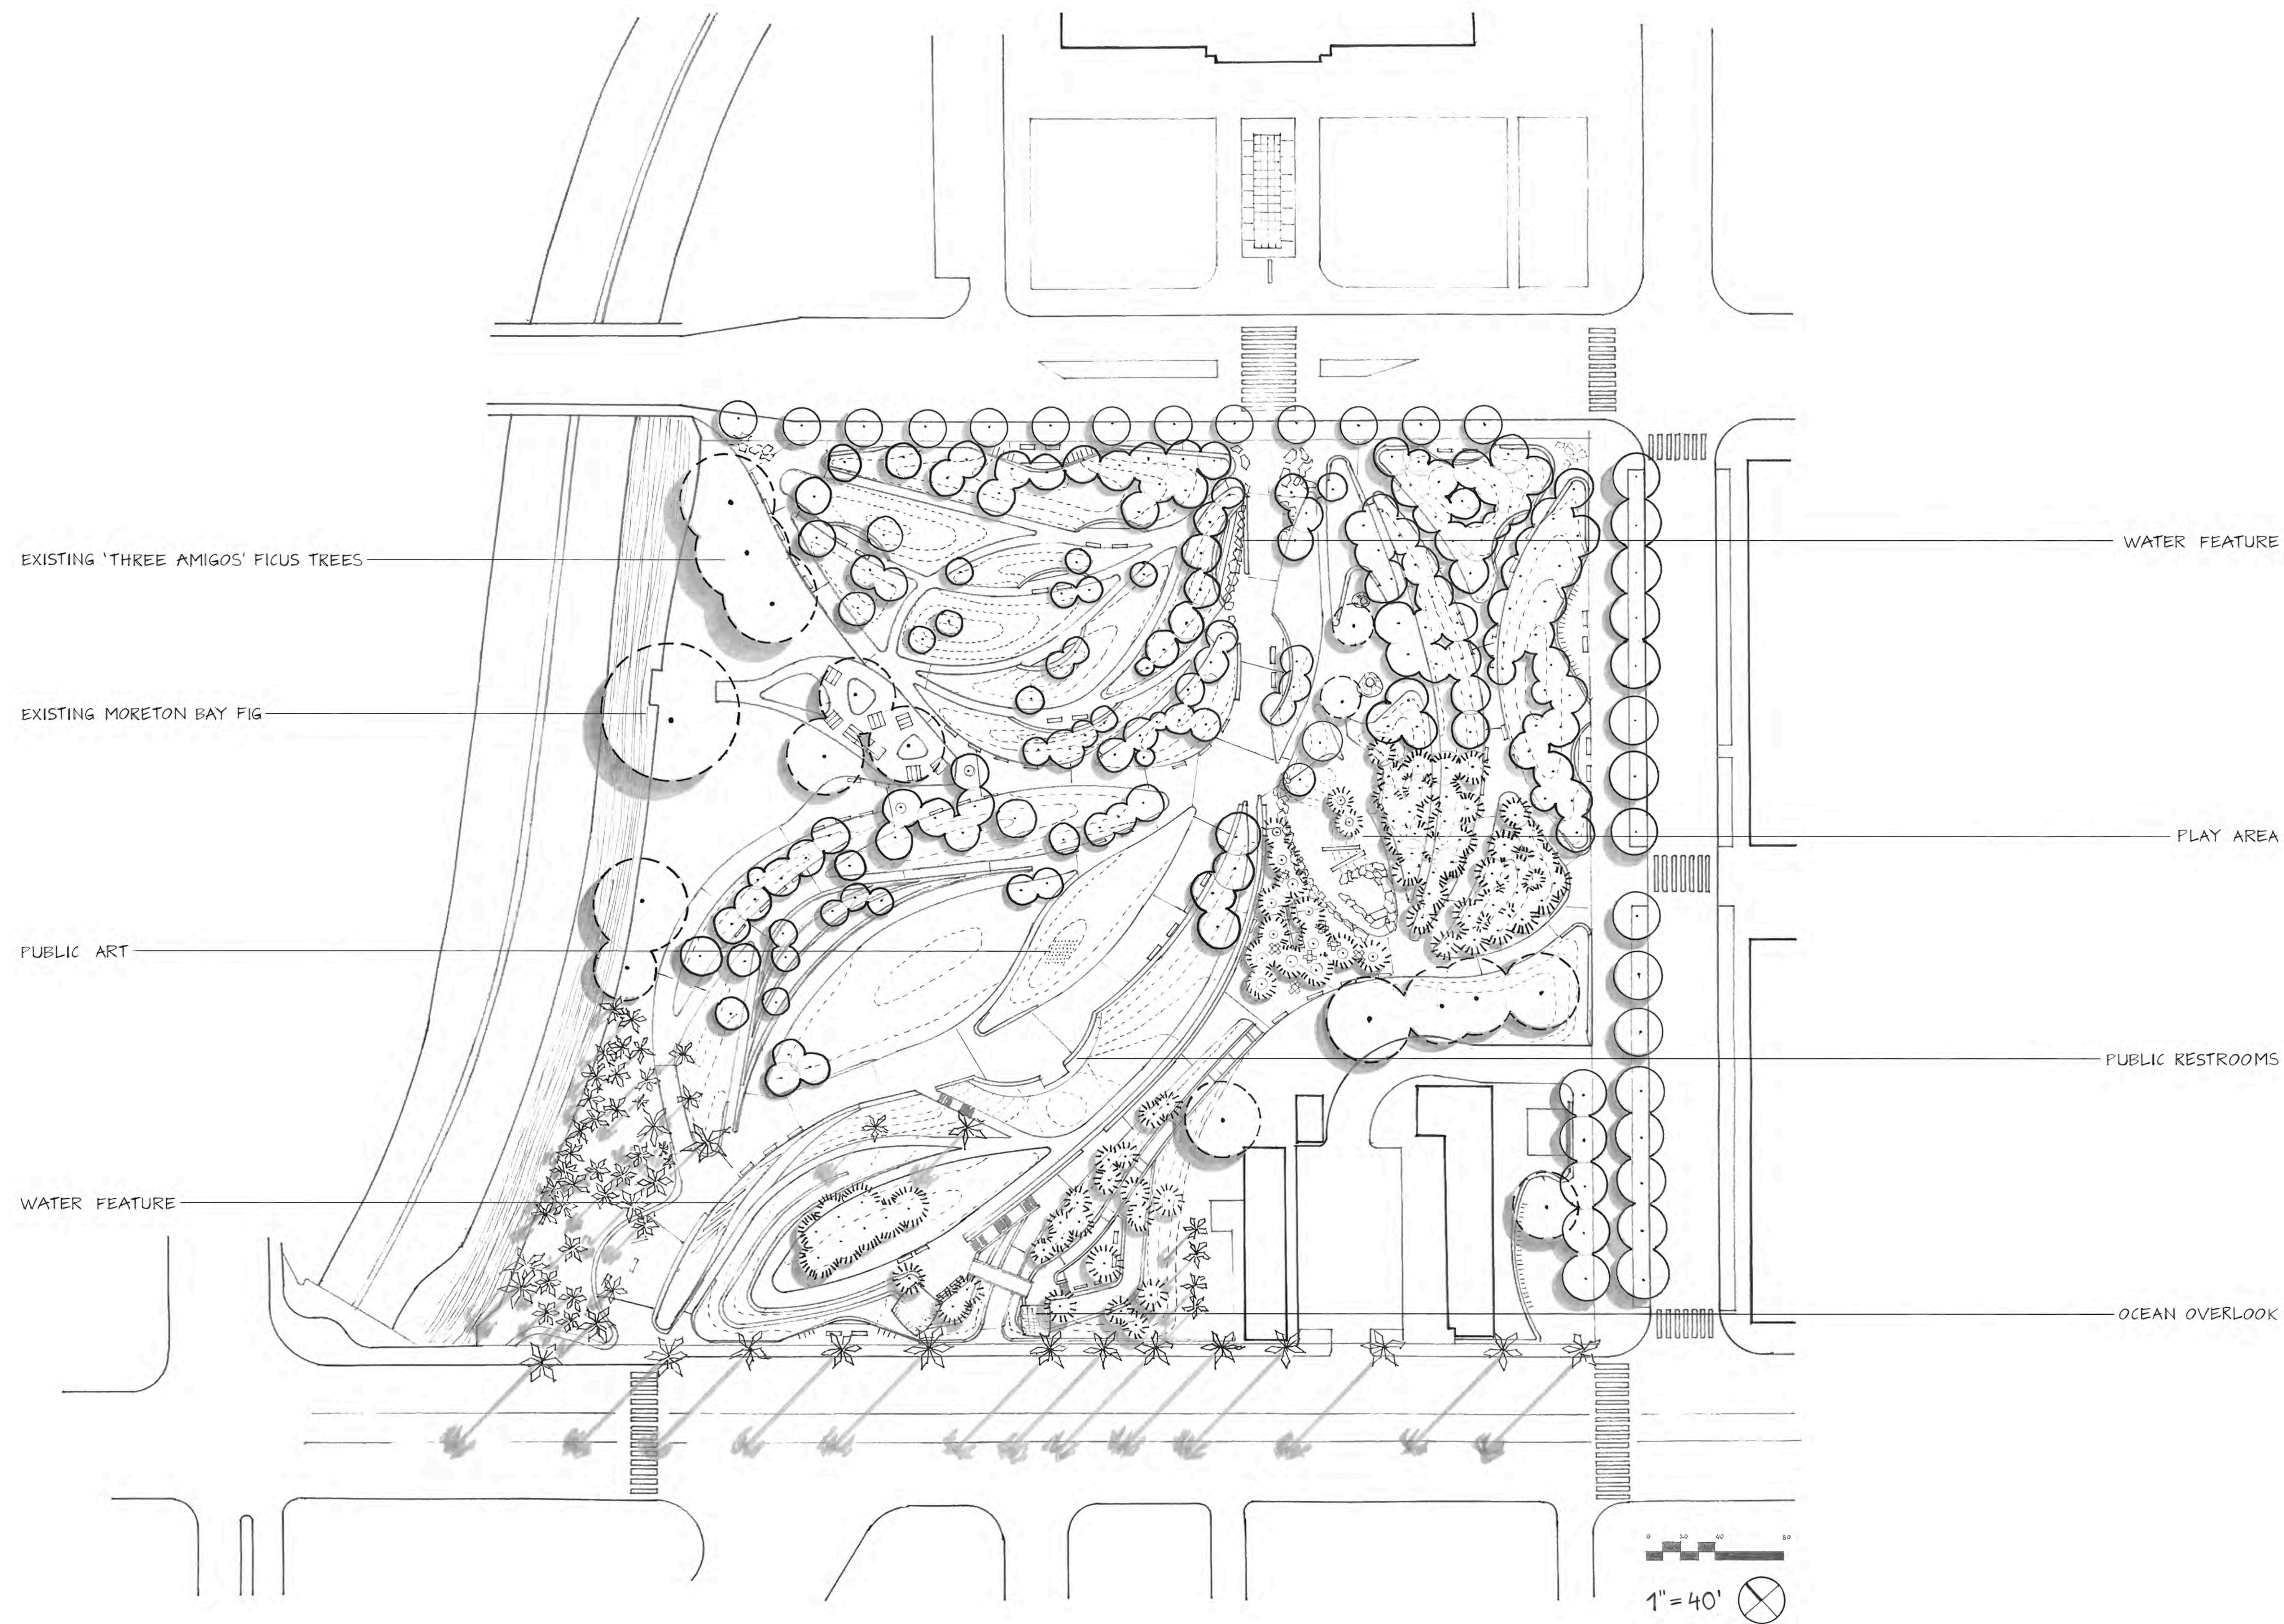



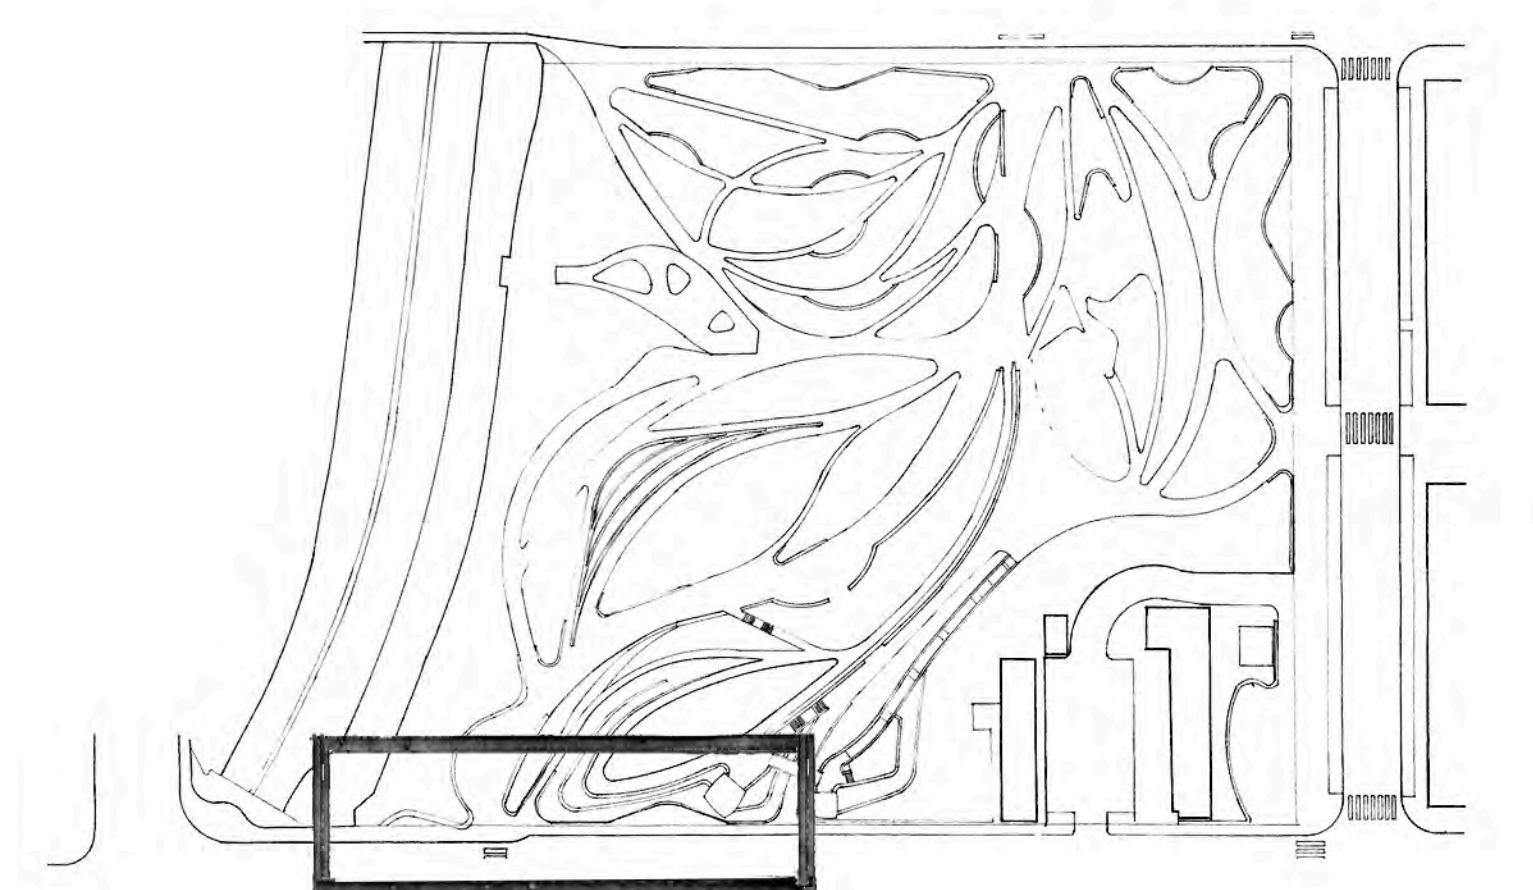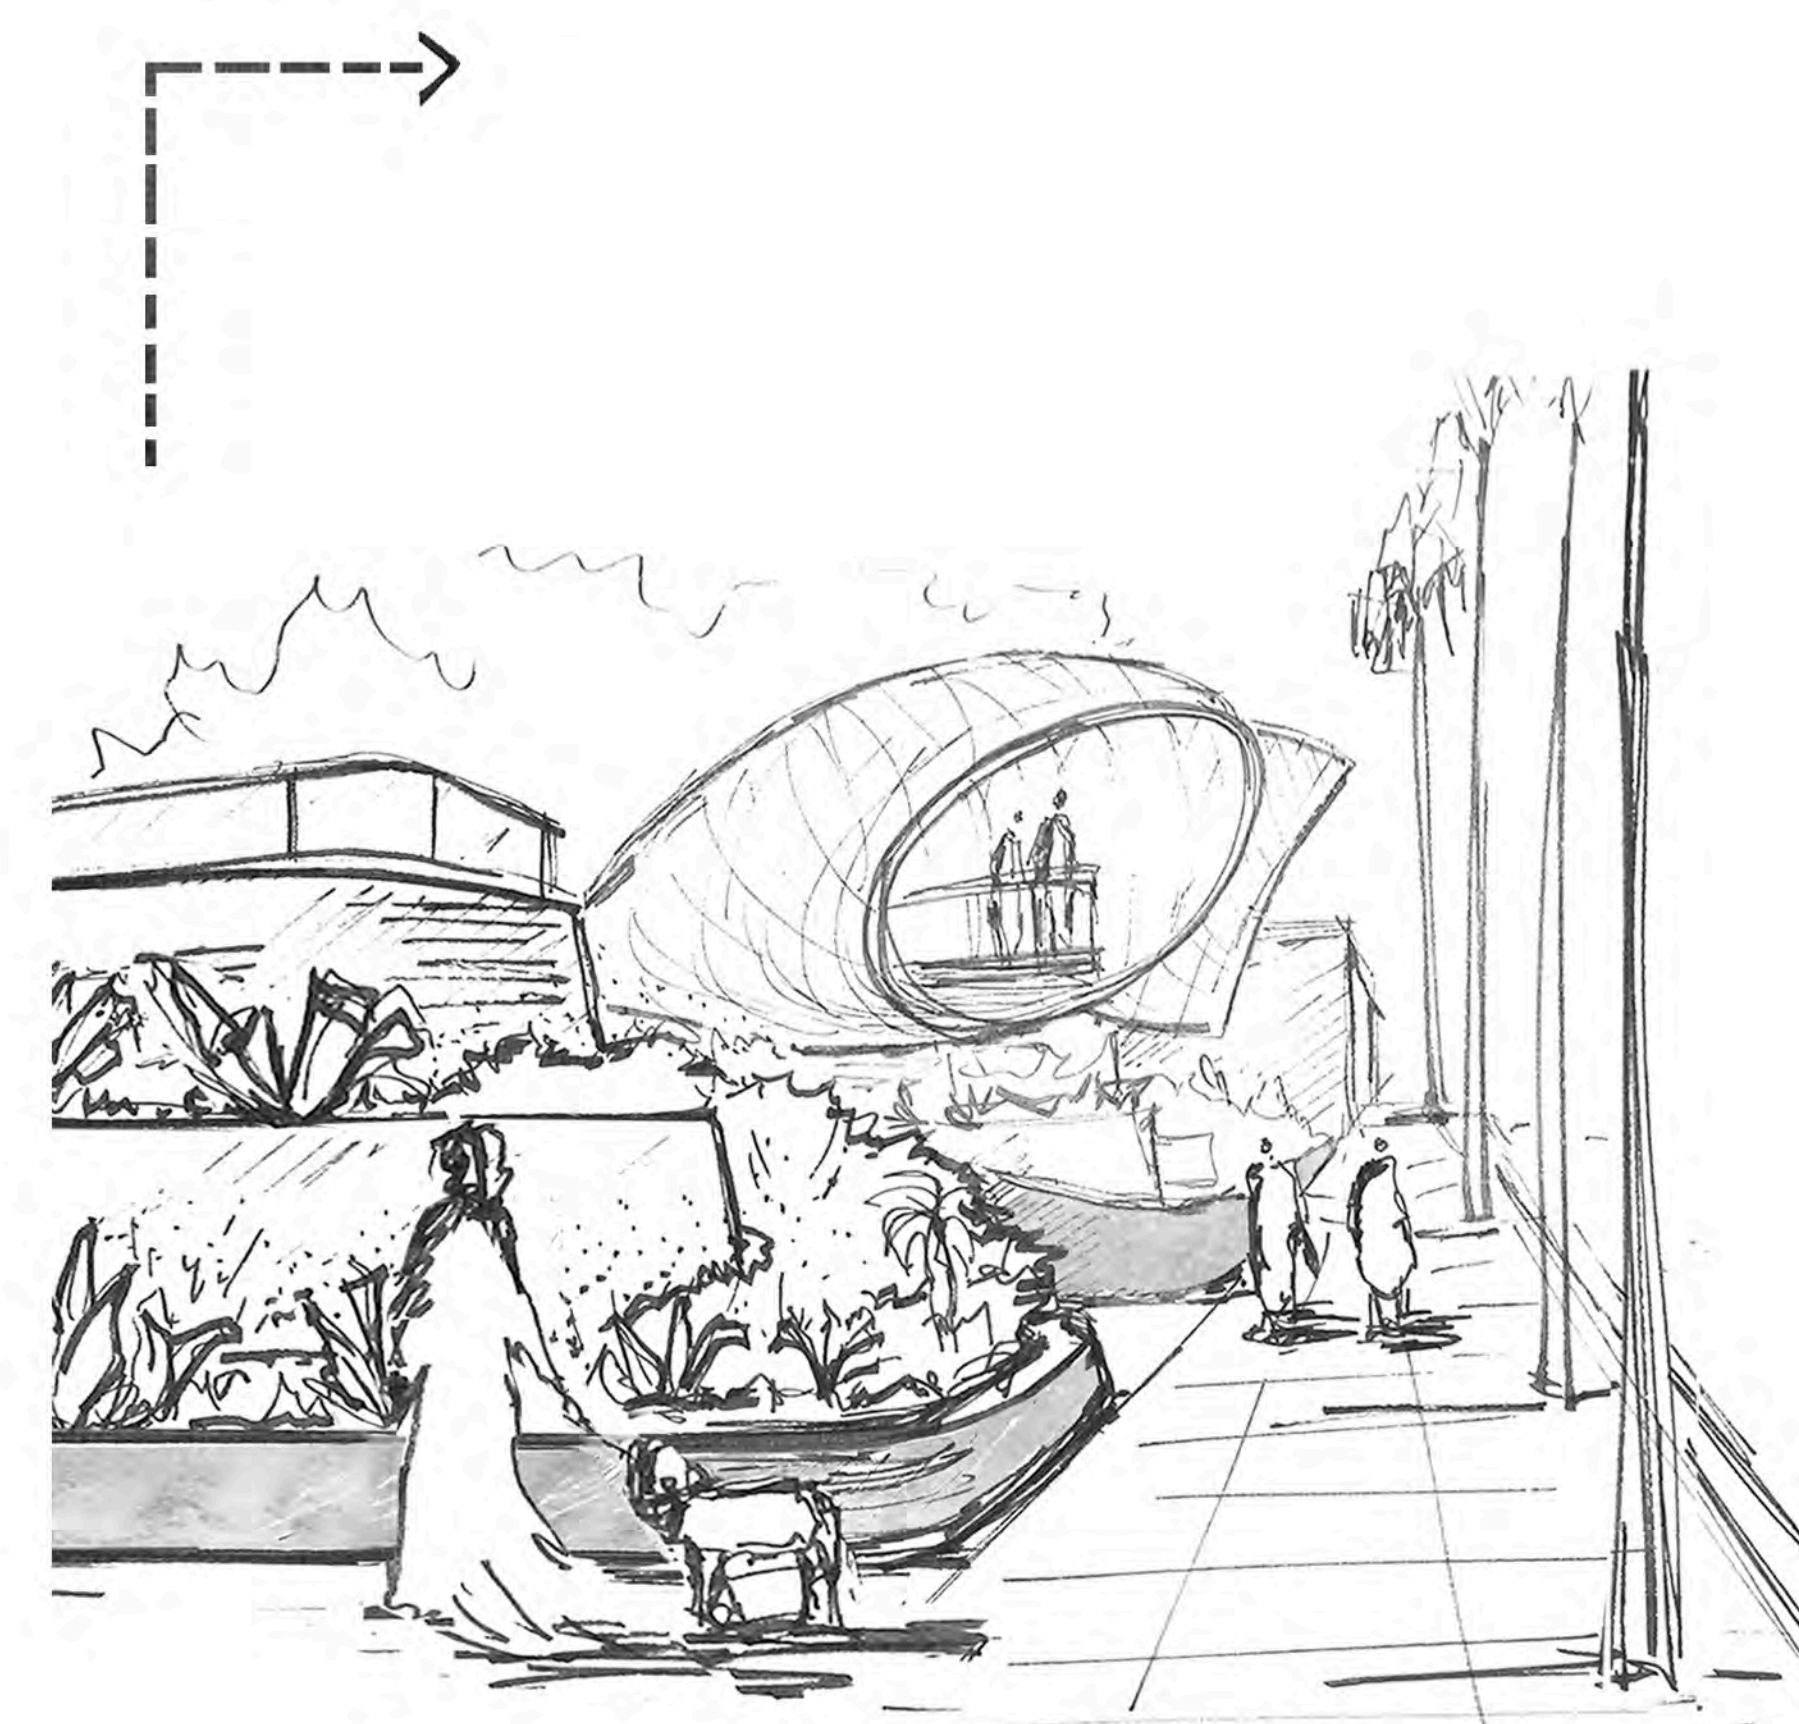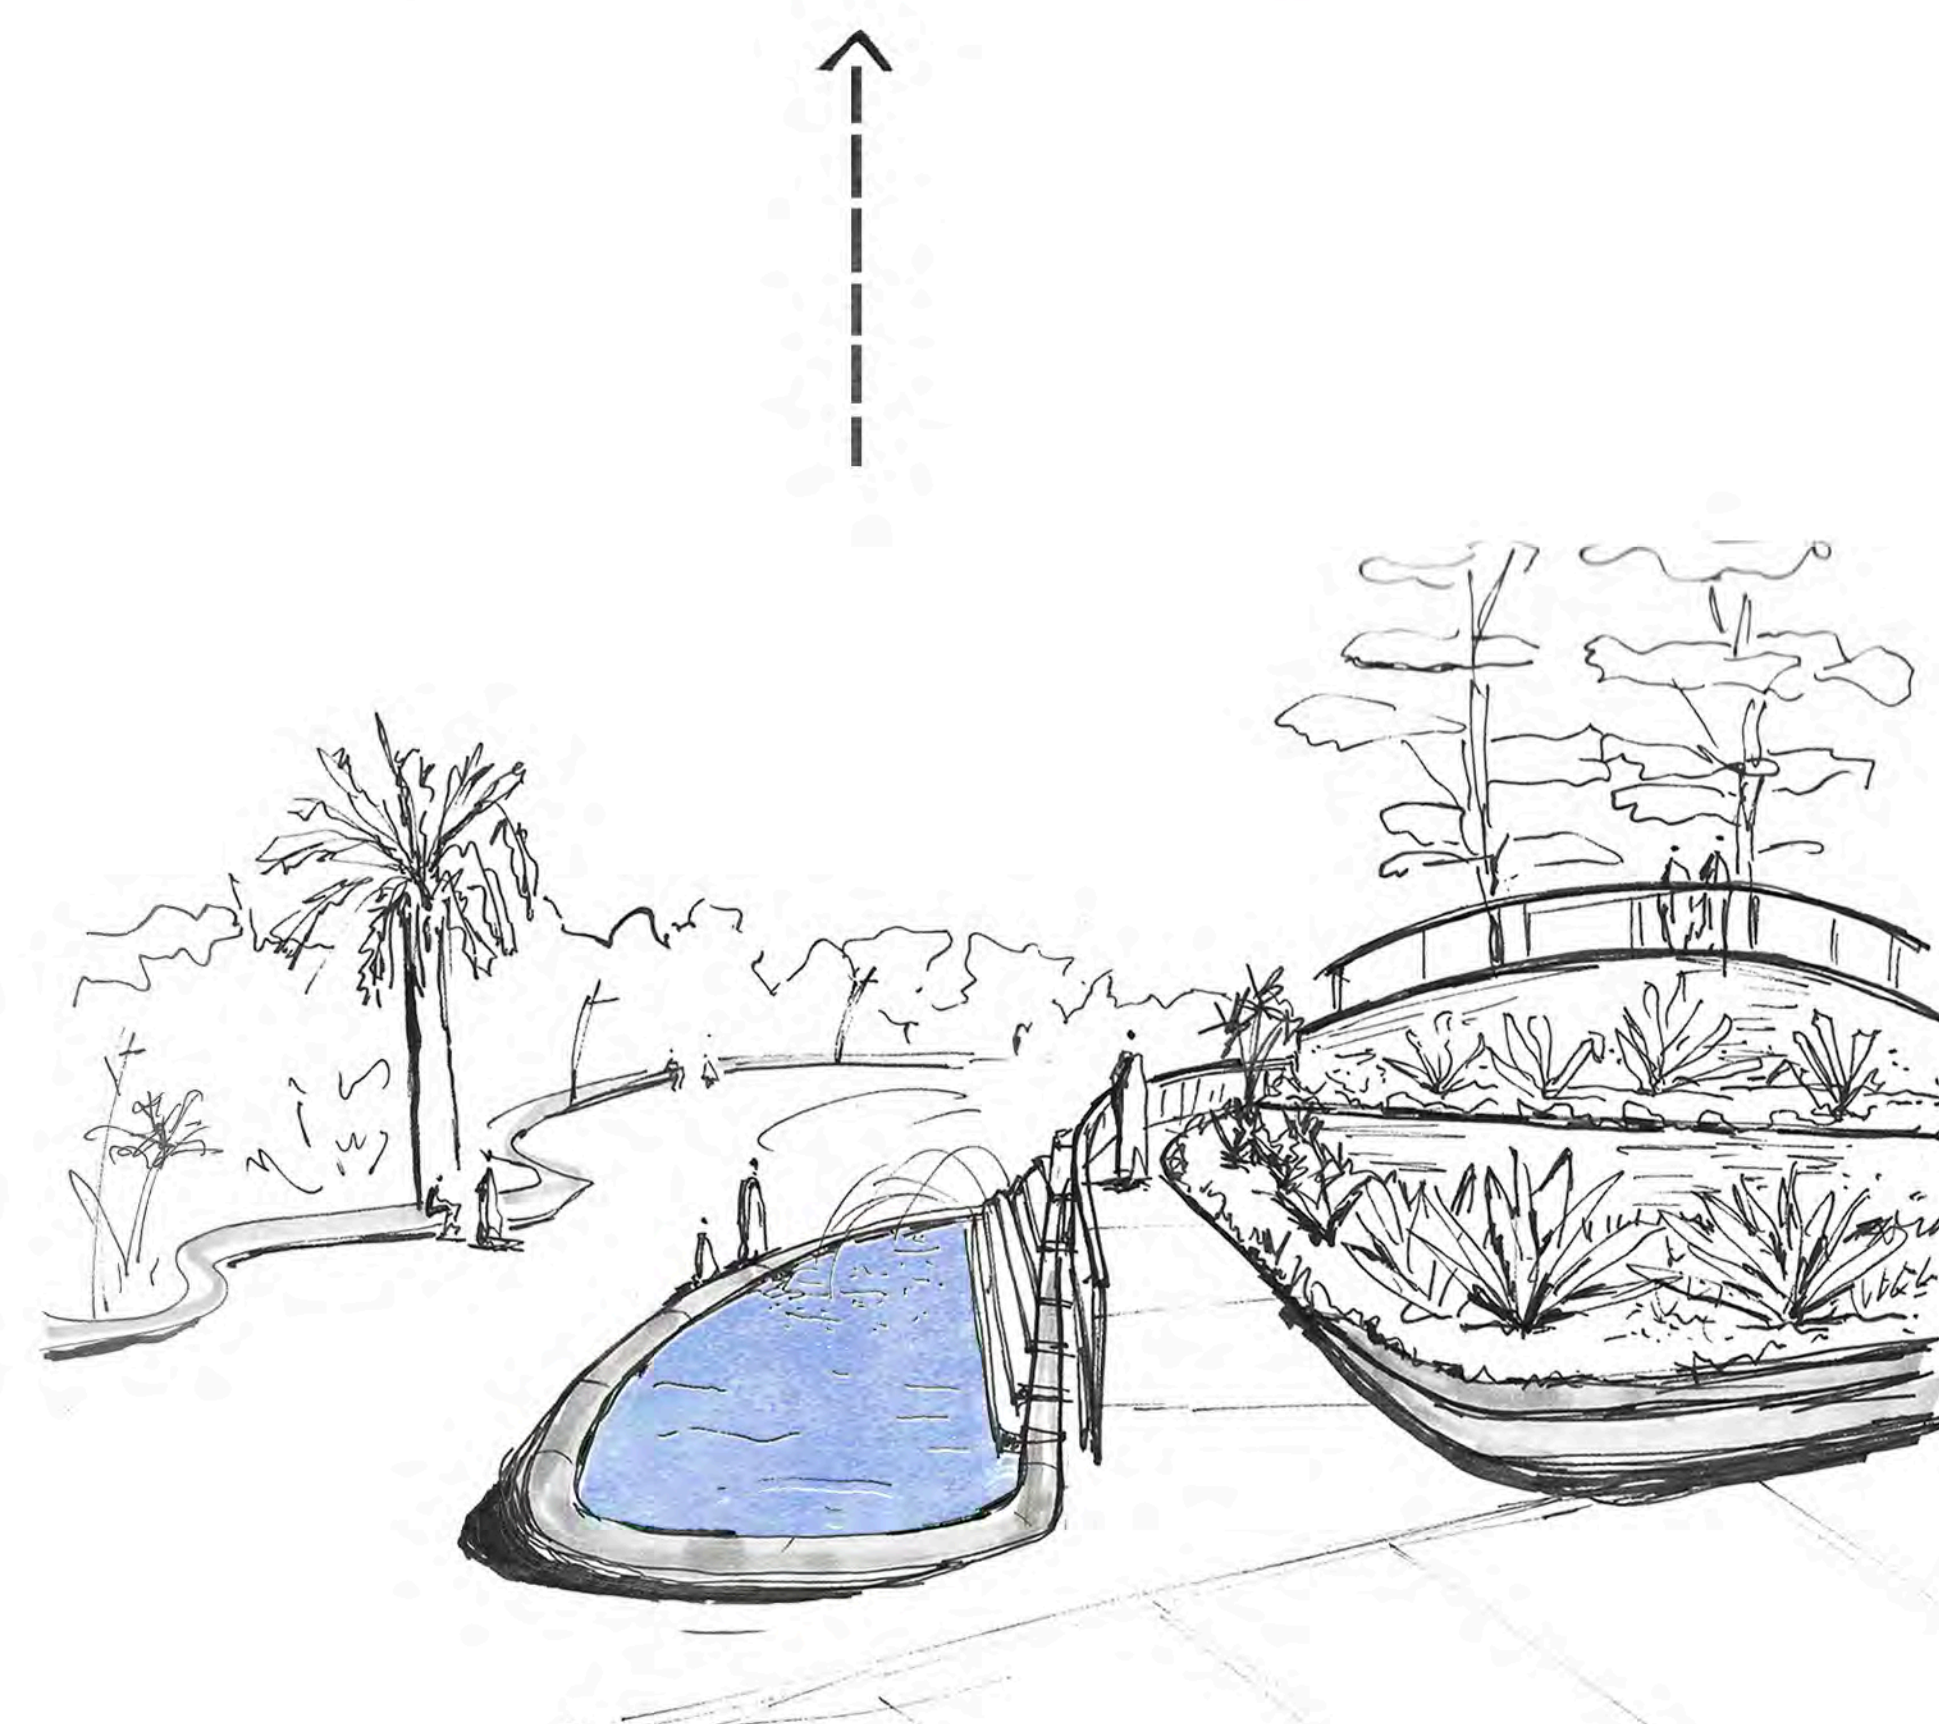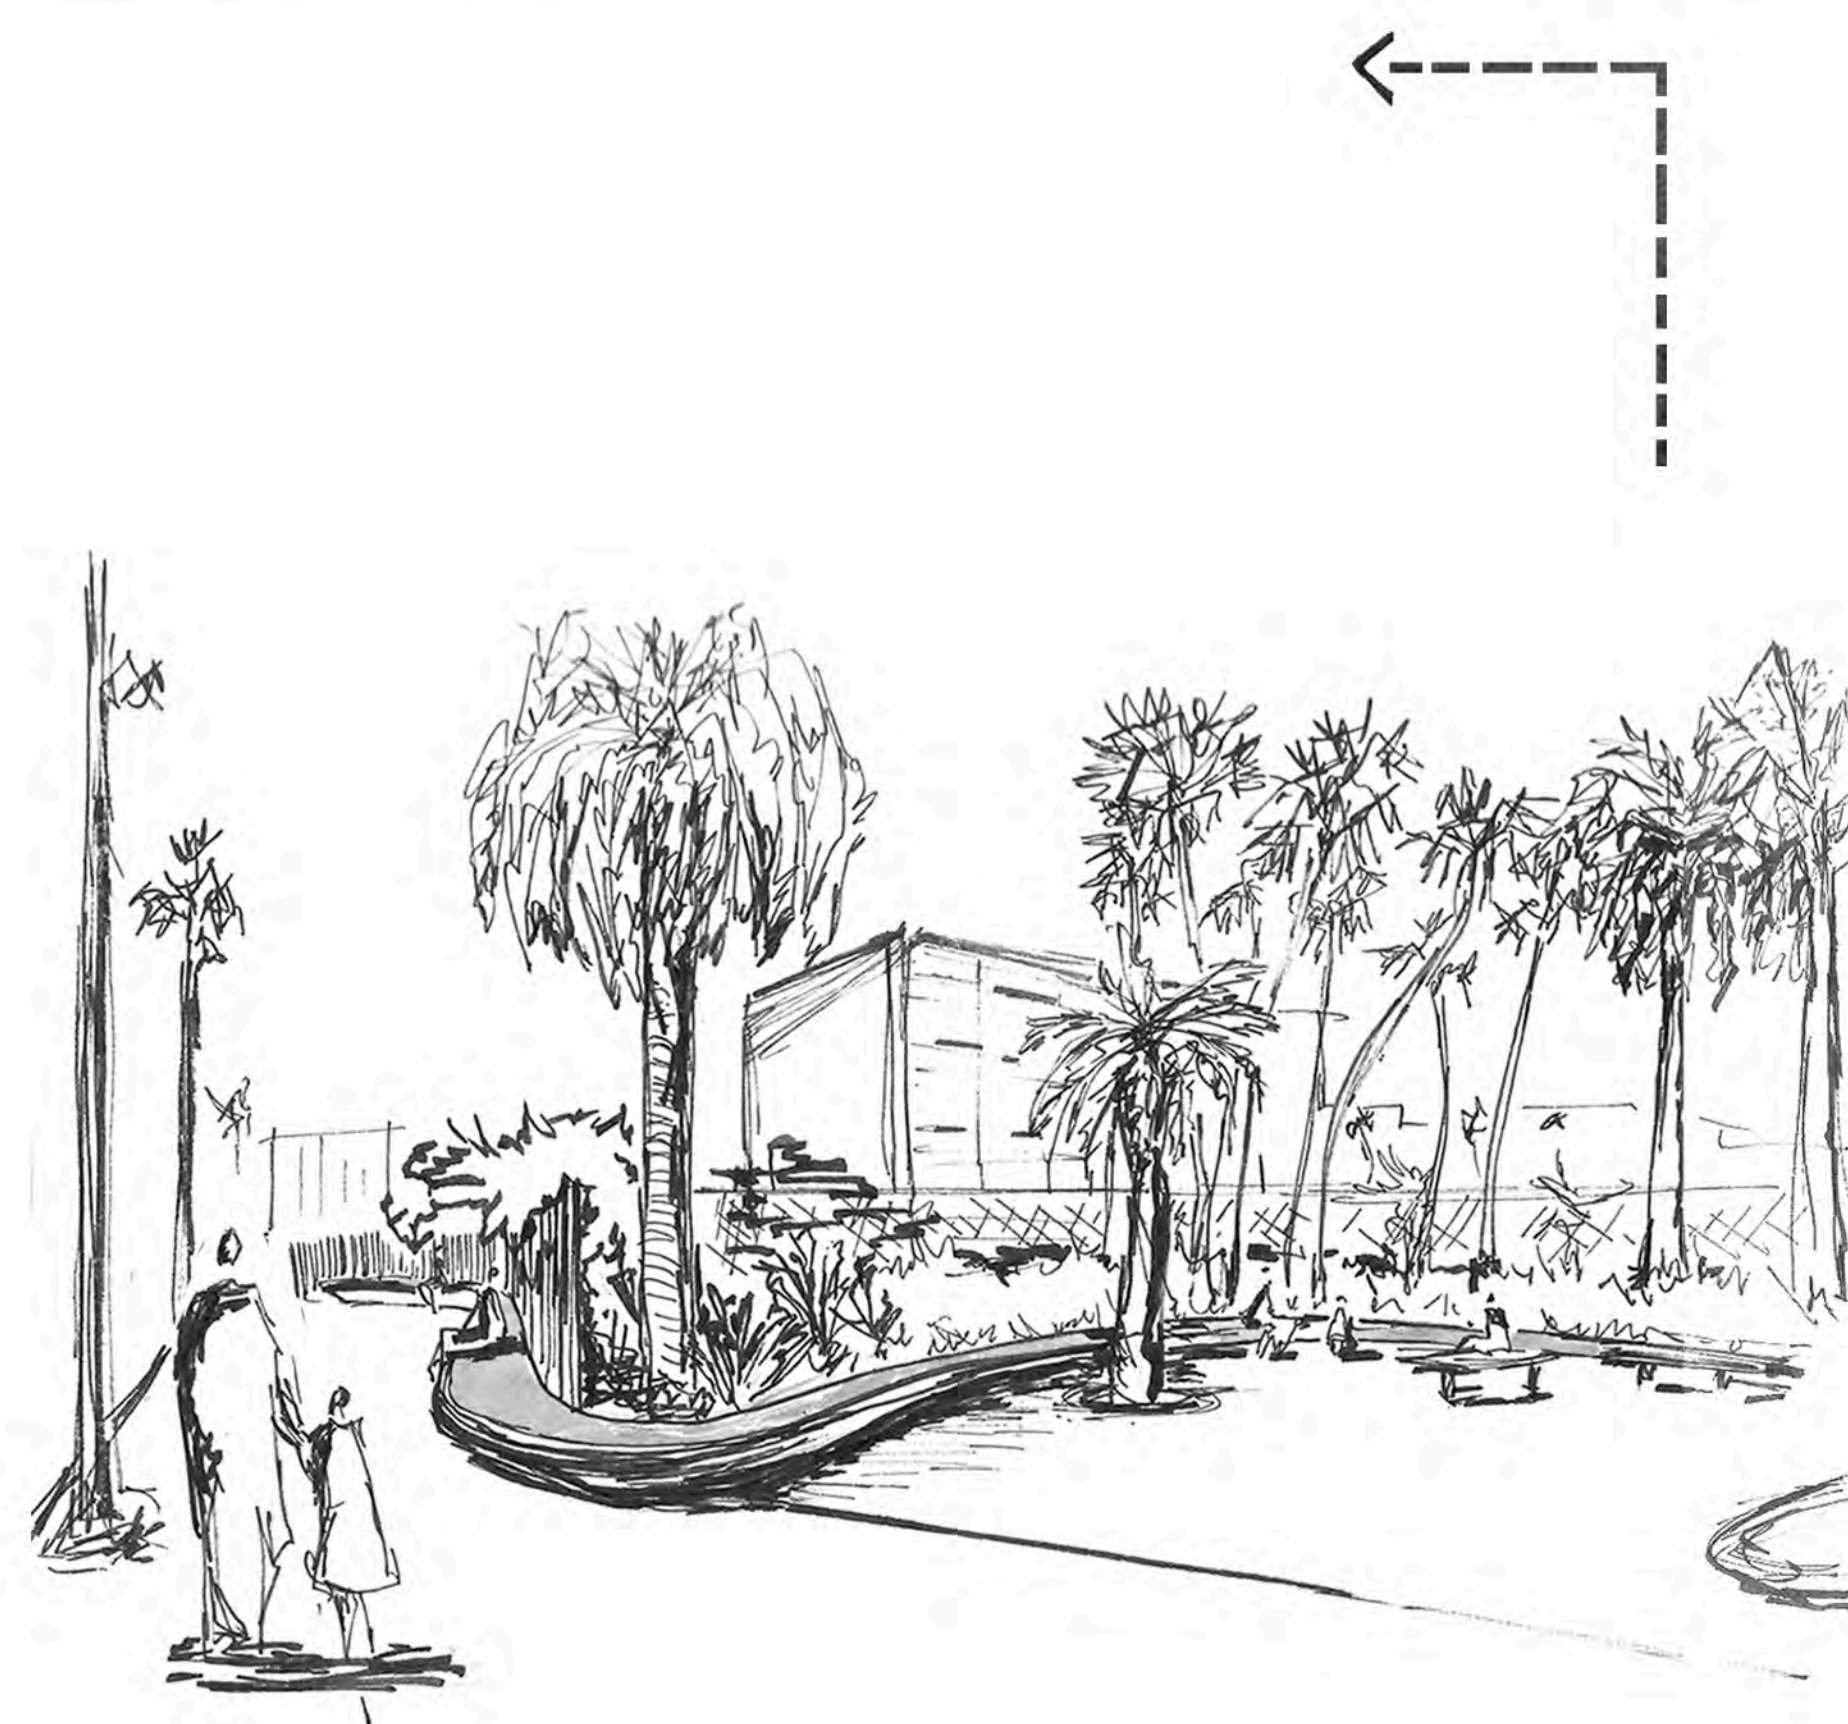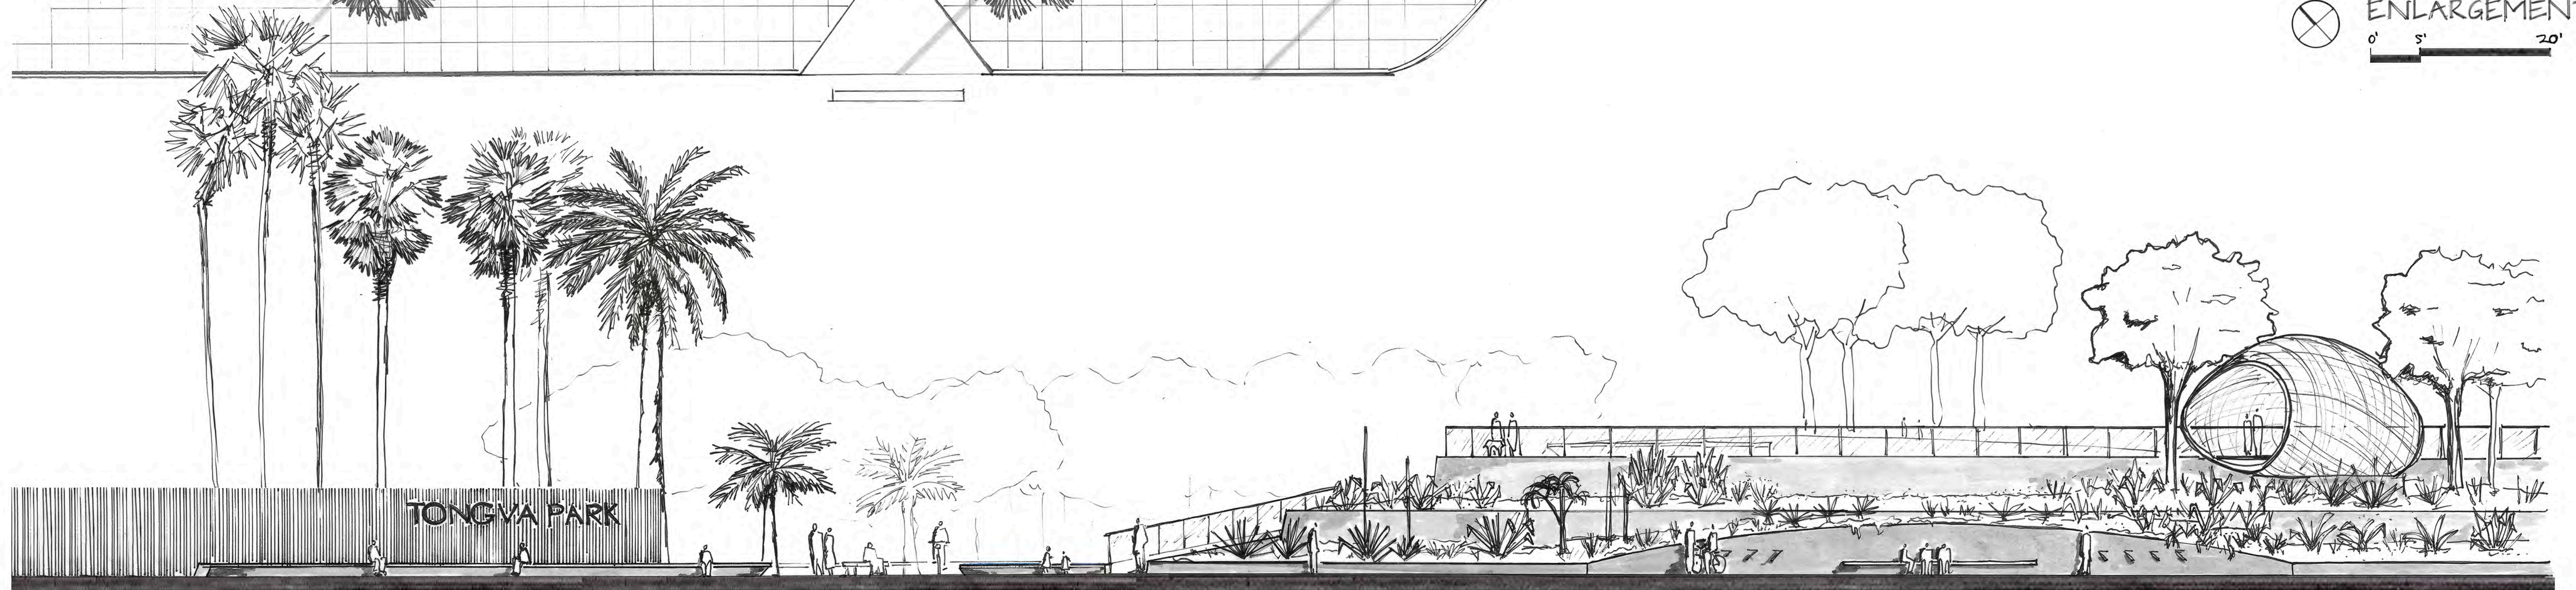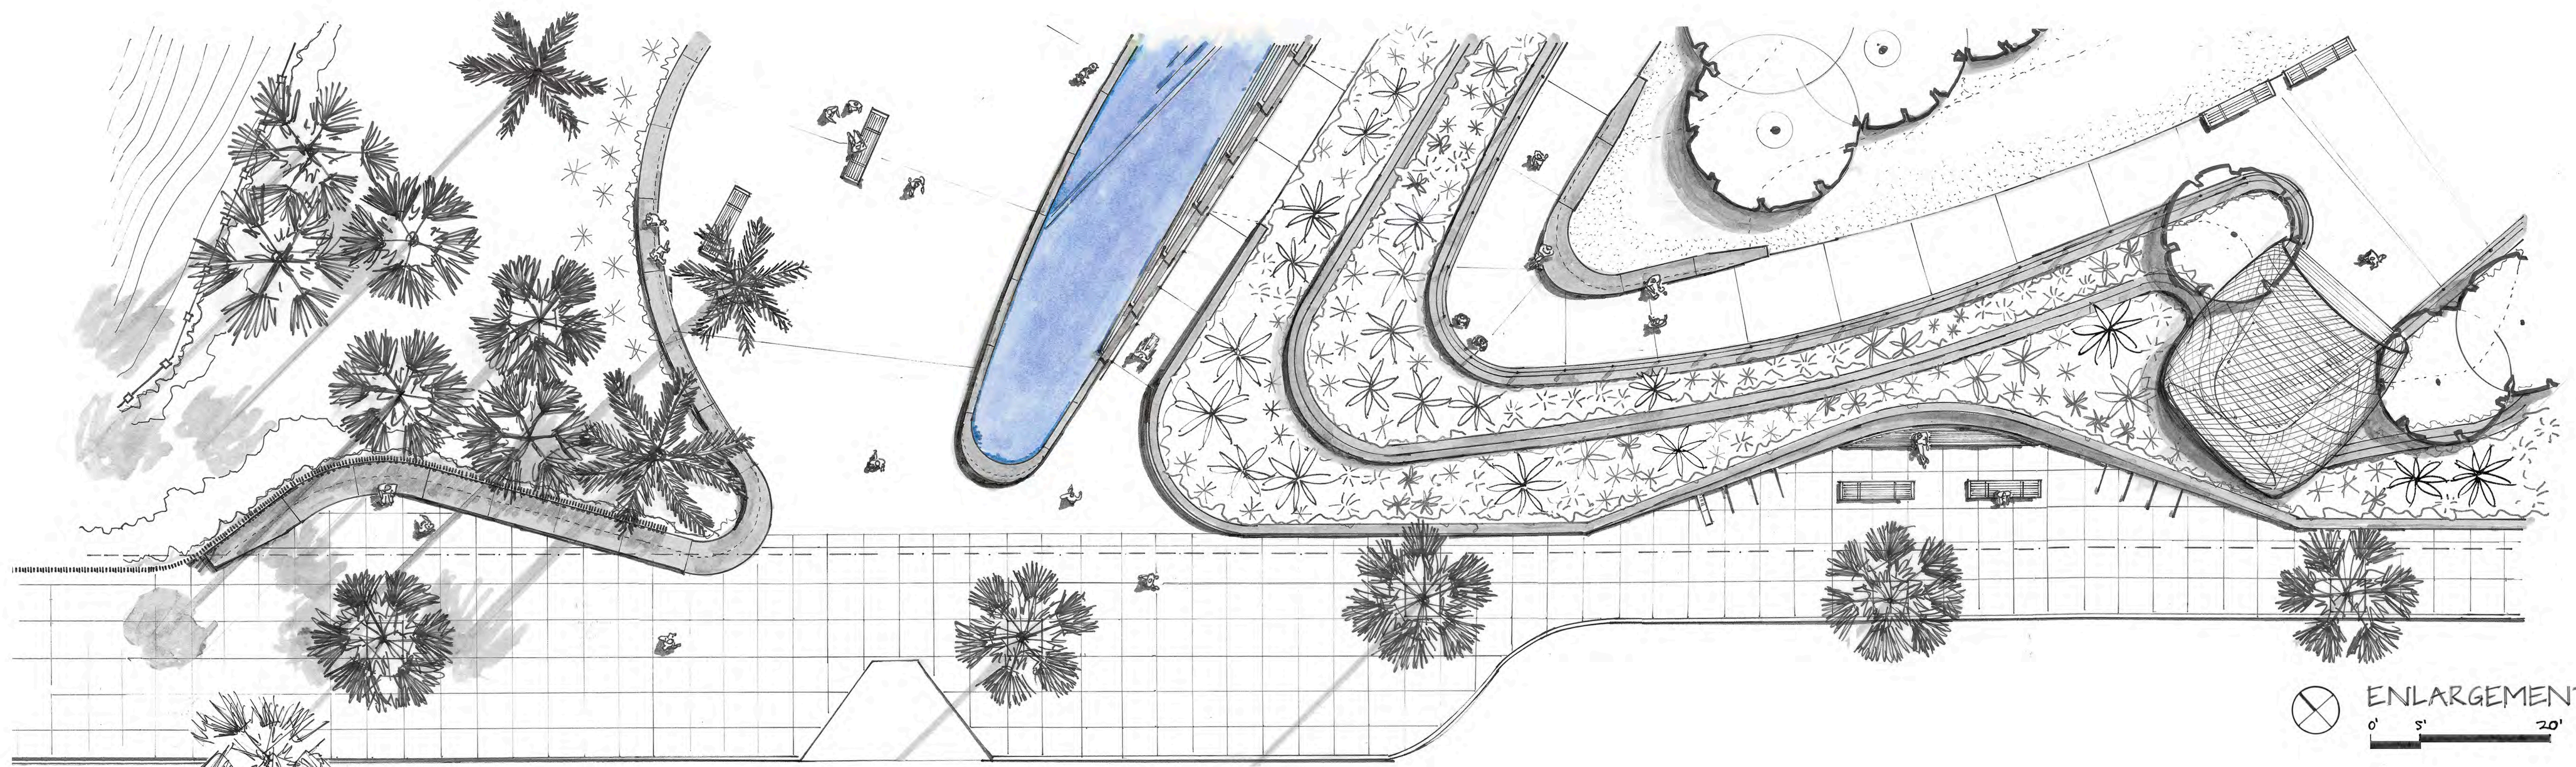

TONGVA PARK
ENLARGEMENT
DESIGN GRAPHICS 2
TERESITA LARRAIN WINTER 2021