


F.D.Murphy Sculpture Garden

Student Anna Asnis
W2021/ LD2/ James Smith

SITE ANALYSIS

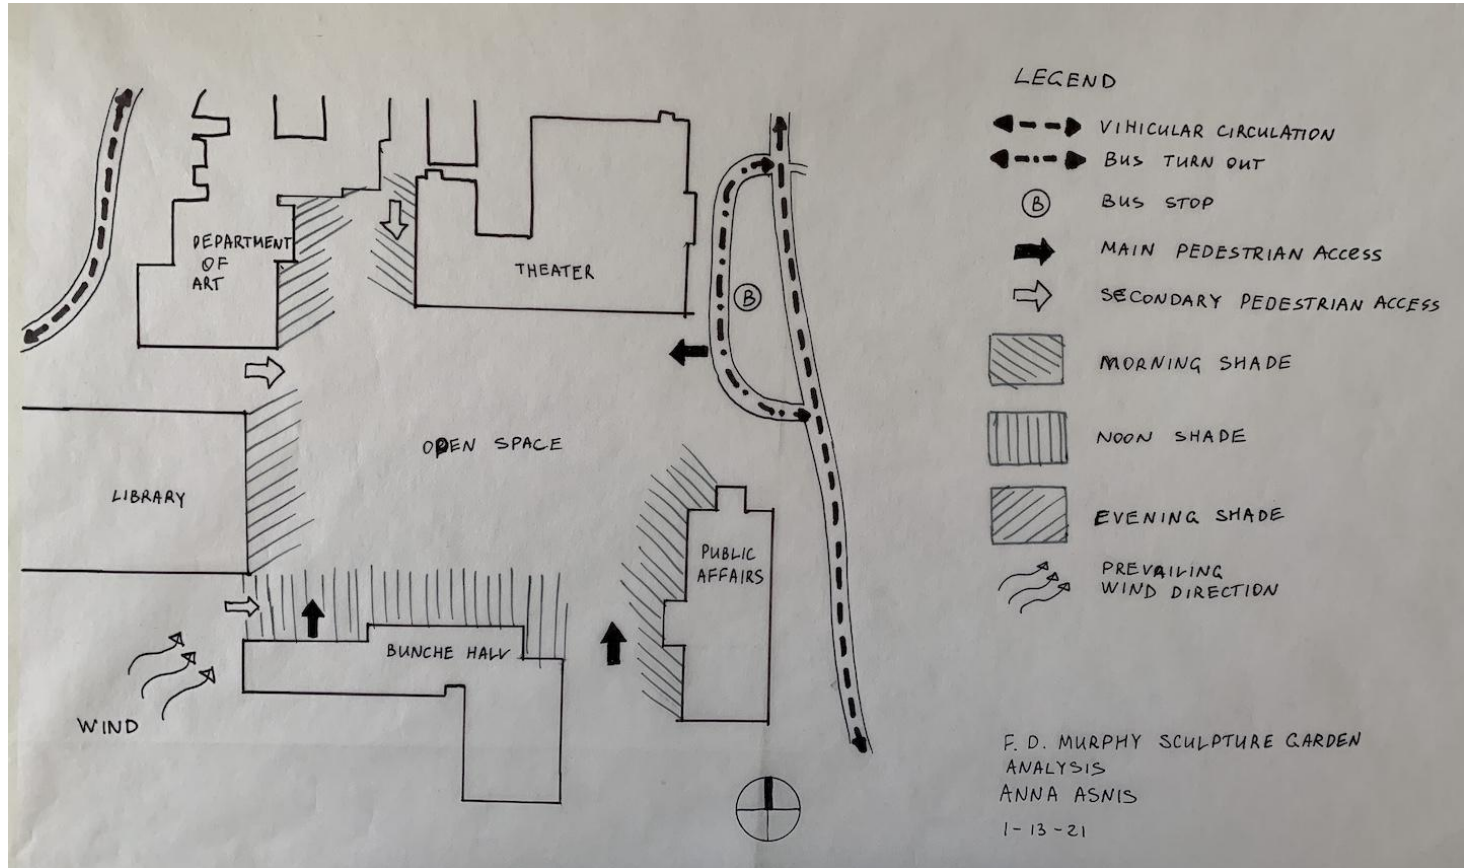



The Walking Man, Bronze, 1905, Auguste Rodin, French, 1840 - 1917
Given by The UCLA Alumni Association from Norton Simon as a tribute to Franklin D. Murphy.



T.E.U.C.L.A., Corteen Steel, 2006, Richard Serra, b.1938
Acquired through the generosity of the Broad Foundation.



Queen of Sheba, Bronze, 1961, Alexander Archipenko, American, b. in Ukraine 1887-1964
Gift of Mr. Donald H. Karshan and an Anonymous Donor.



Pensive, Bronze, 1996, Debora Butterfield, American, b.1949
In Memory of Franklin Murphy a close friend of Marcia Weisman
Given by the Marcia Simon Weisman Foundation with special thanks to the artist.



Button Flower, 1959, Alexander Calder, American, 1898 - 1976
Gift of David E. Bright



Ptolemy III, Bronze, 1961, Jean Arp, French 1886-1966
Gift of The Hal Wallis Family, 1968



The Bathing, Bronze, 1923-25, Jacques Lipchitz, Lithuanian 1891-1973
Gift of David E. Bright




Fearless Girl, bronze, 2017, Kristen Visbal, American, B. 1962
commissioned by State Street Global Advisors (SSGA), a large asset management company




Horse saddled with Time, bronze 1980.
Salvador Dalí, Spanish, 1904-1989

CONCEPT DIAGRAMS


OPT 1

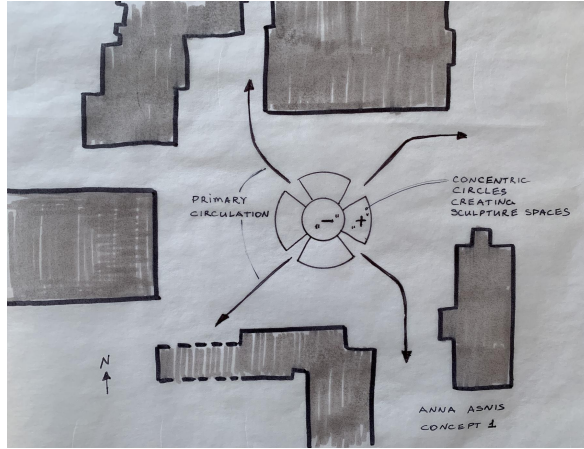


OPT 2

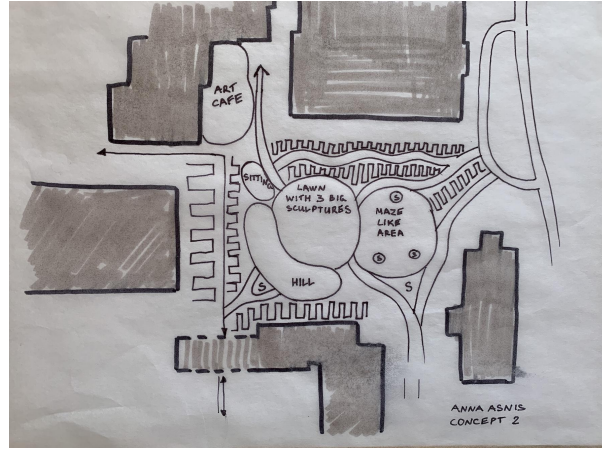


OPT 3

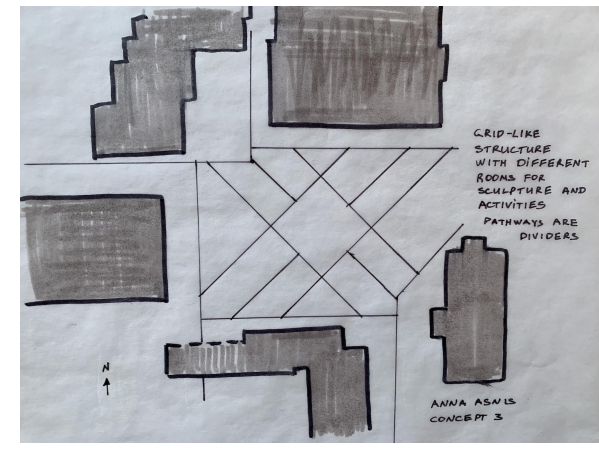

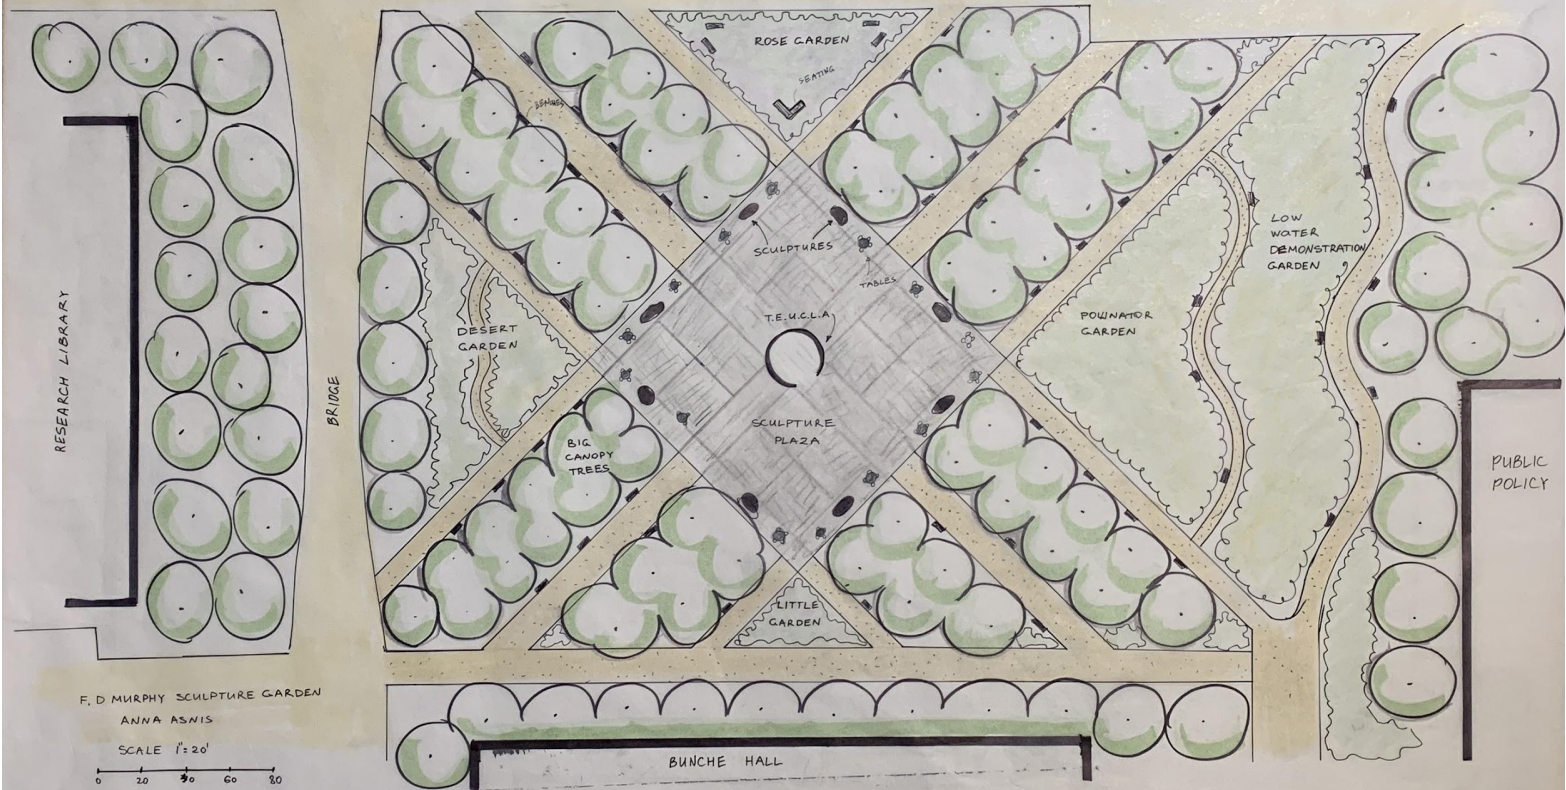

F.D. MURPHY SCULPTURE GARDEN
ANNA ASINIS

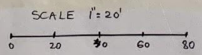

FRANKLIN D. MURPHY SCULPTURE GARDEN

1:20 PLAN

CORAL TREE WALK

FOUNTAIN

RESEARCH LIBRARY

BRIDGE


PUBLIC POLICY

STUDENT: ANNA ASNIS
LD2 / JAMES SMITH
SCALE: 1"=20'

0 10' 20' 40' 80'




BUNCHE HALL

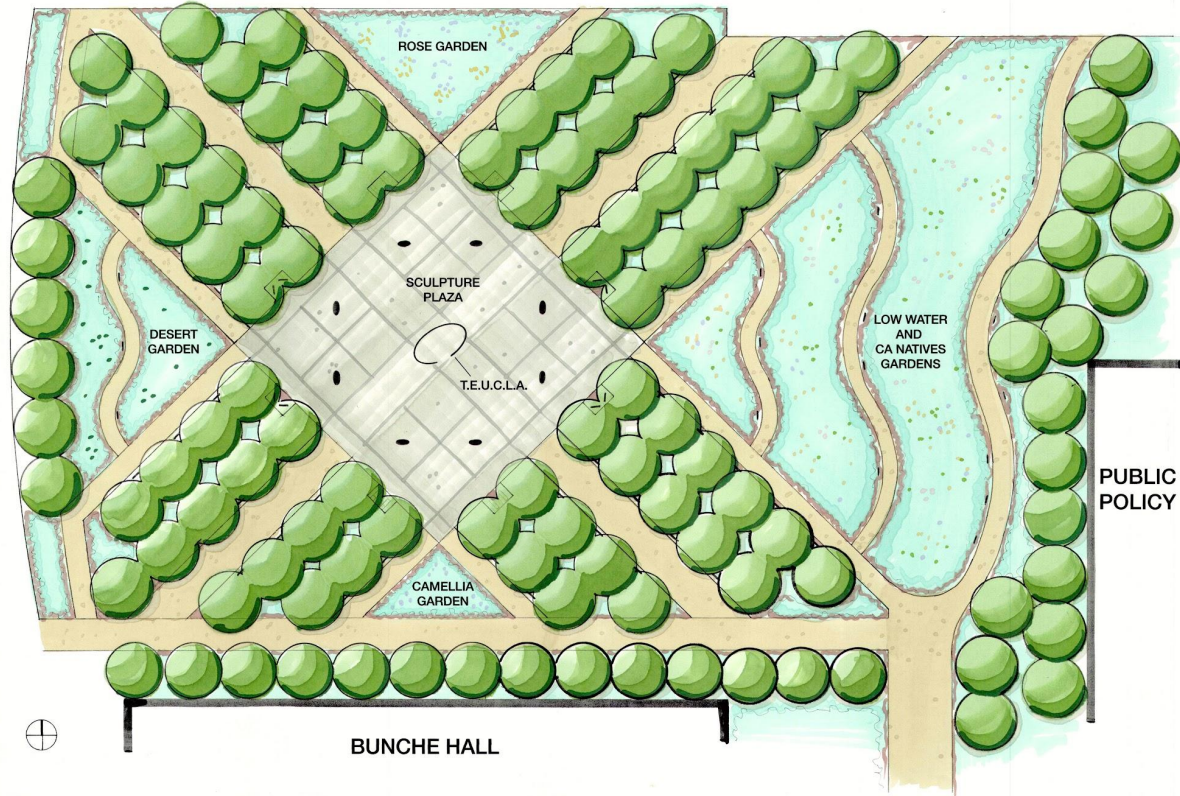

FRANKLIN D. MURPHY SCULPTURE GARDEN


ENLARGEMENTS

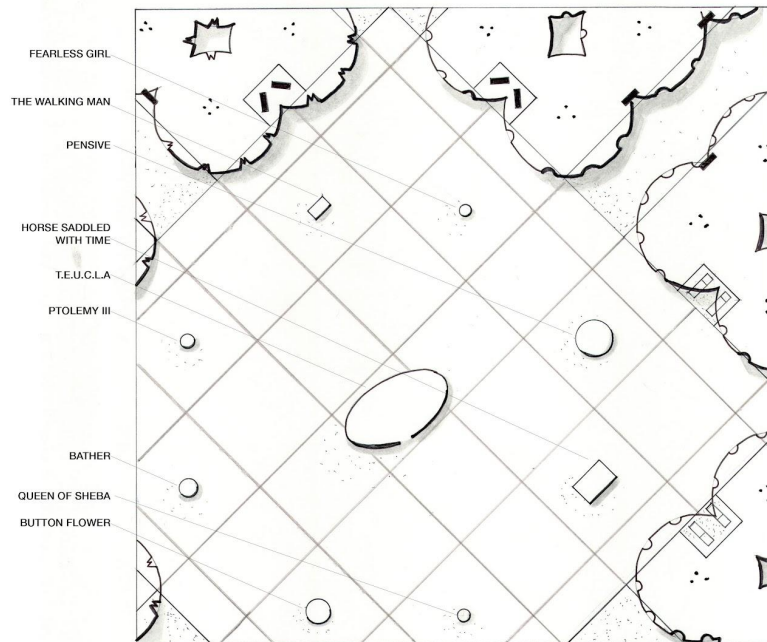


STUDENT: ANNA ASNIS
LD2 / JAMES SMITH
SCALE: 1"=10'



0 10' 20' 40'

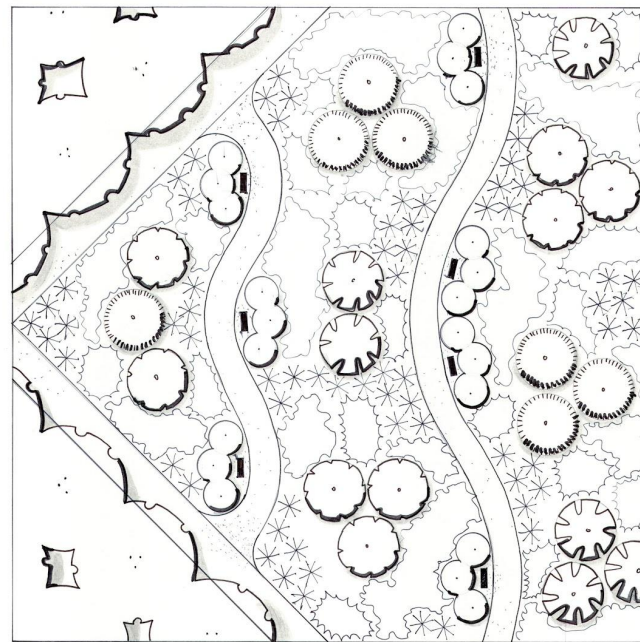


0 10' 20' 40'

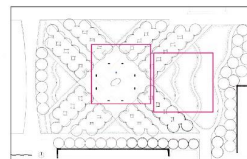


FRANKLIN D. MURPHY SCULPTURE GARDEN

SECTIONS/ELEVATIONS

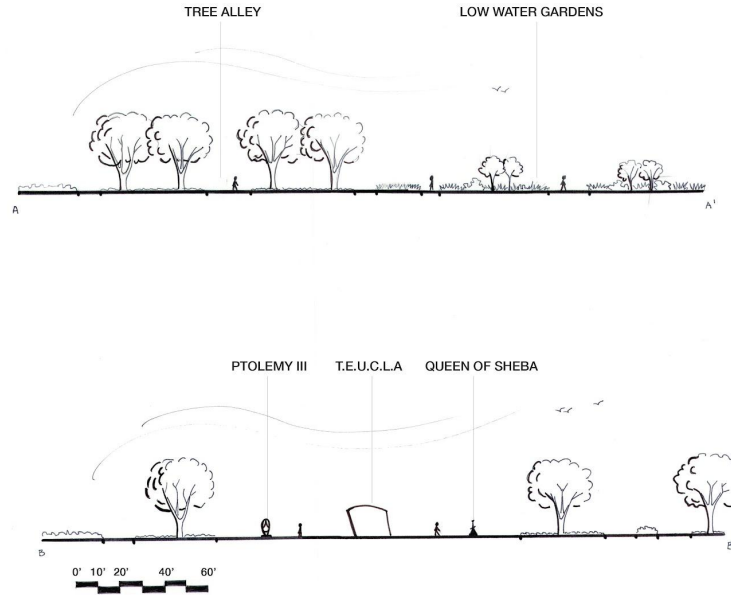

SKETCHES

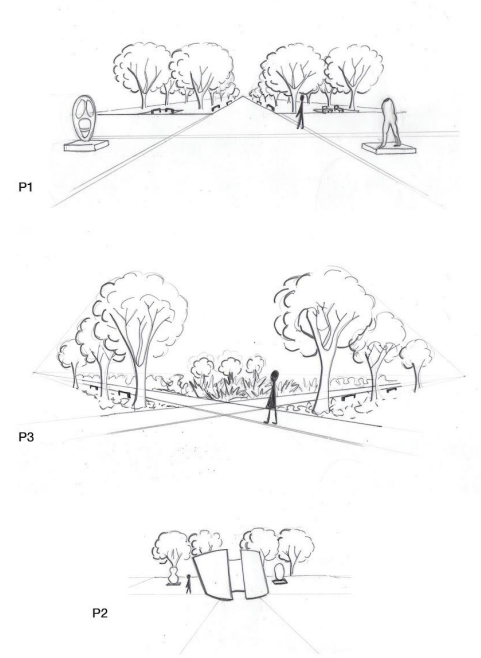

STUDENT: ANNA ASNIS
LD2 / JAMES SMITH
SCALE: 1"=10'

