


SITE ANALYSIS



ILLUSTRATIVE PLAN

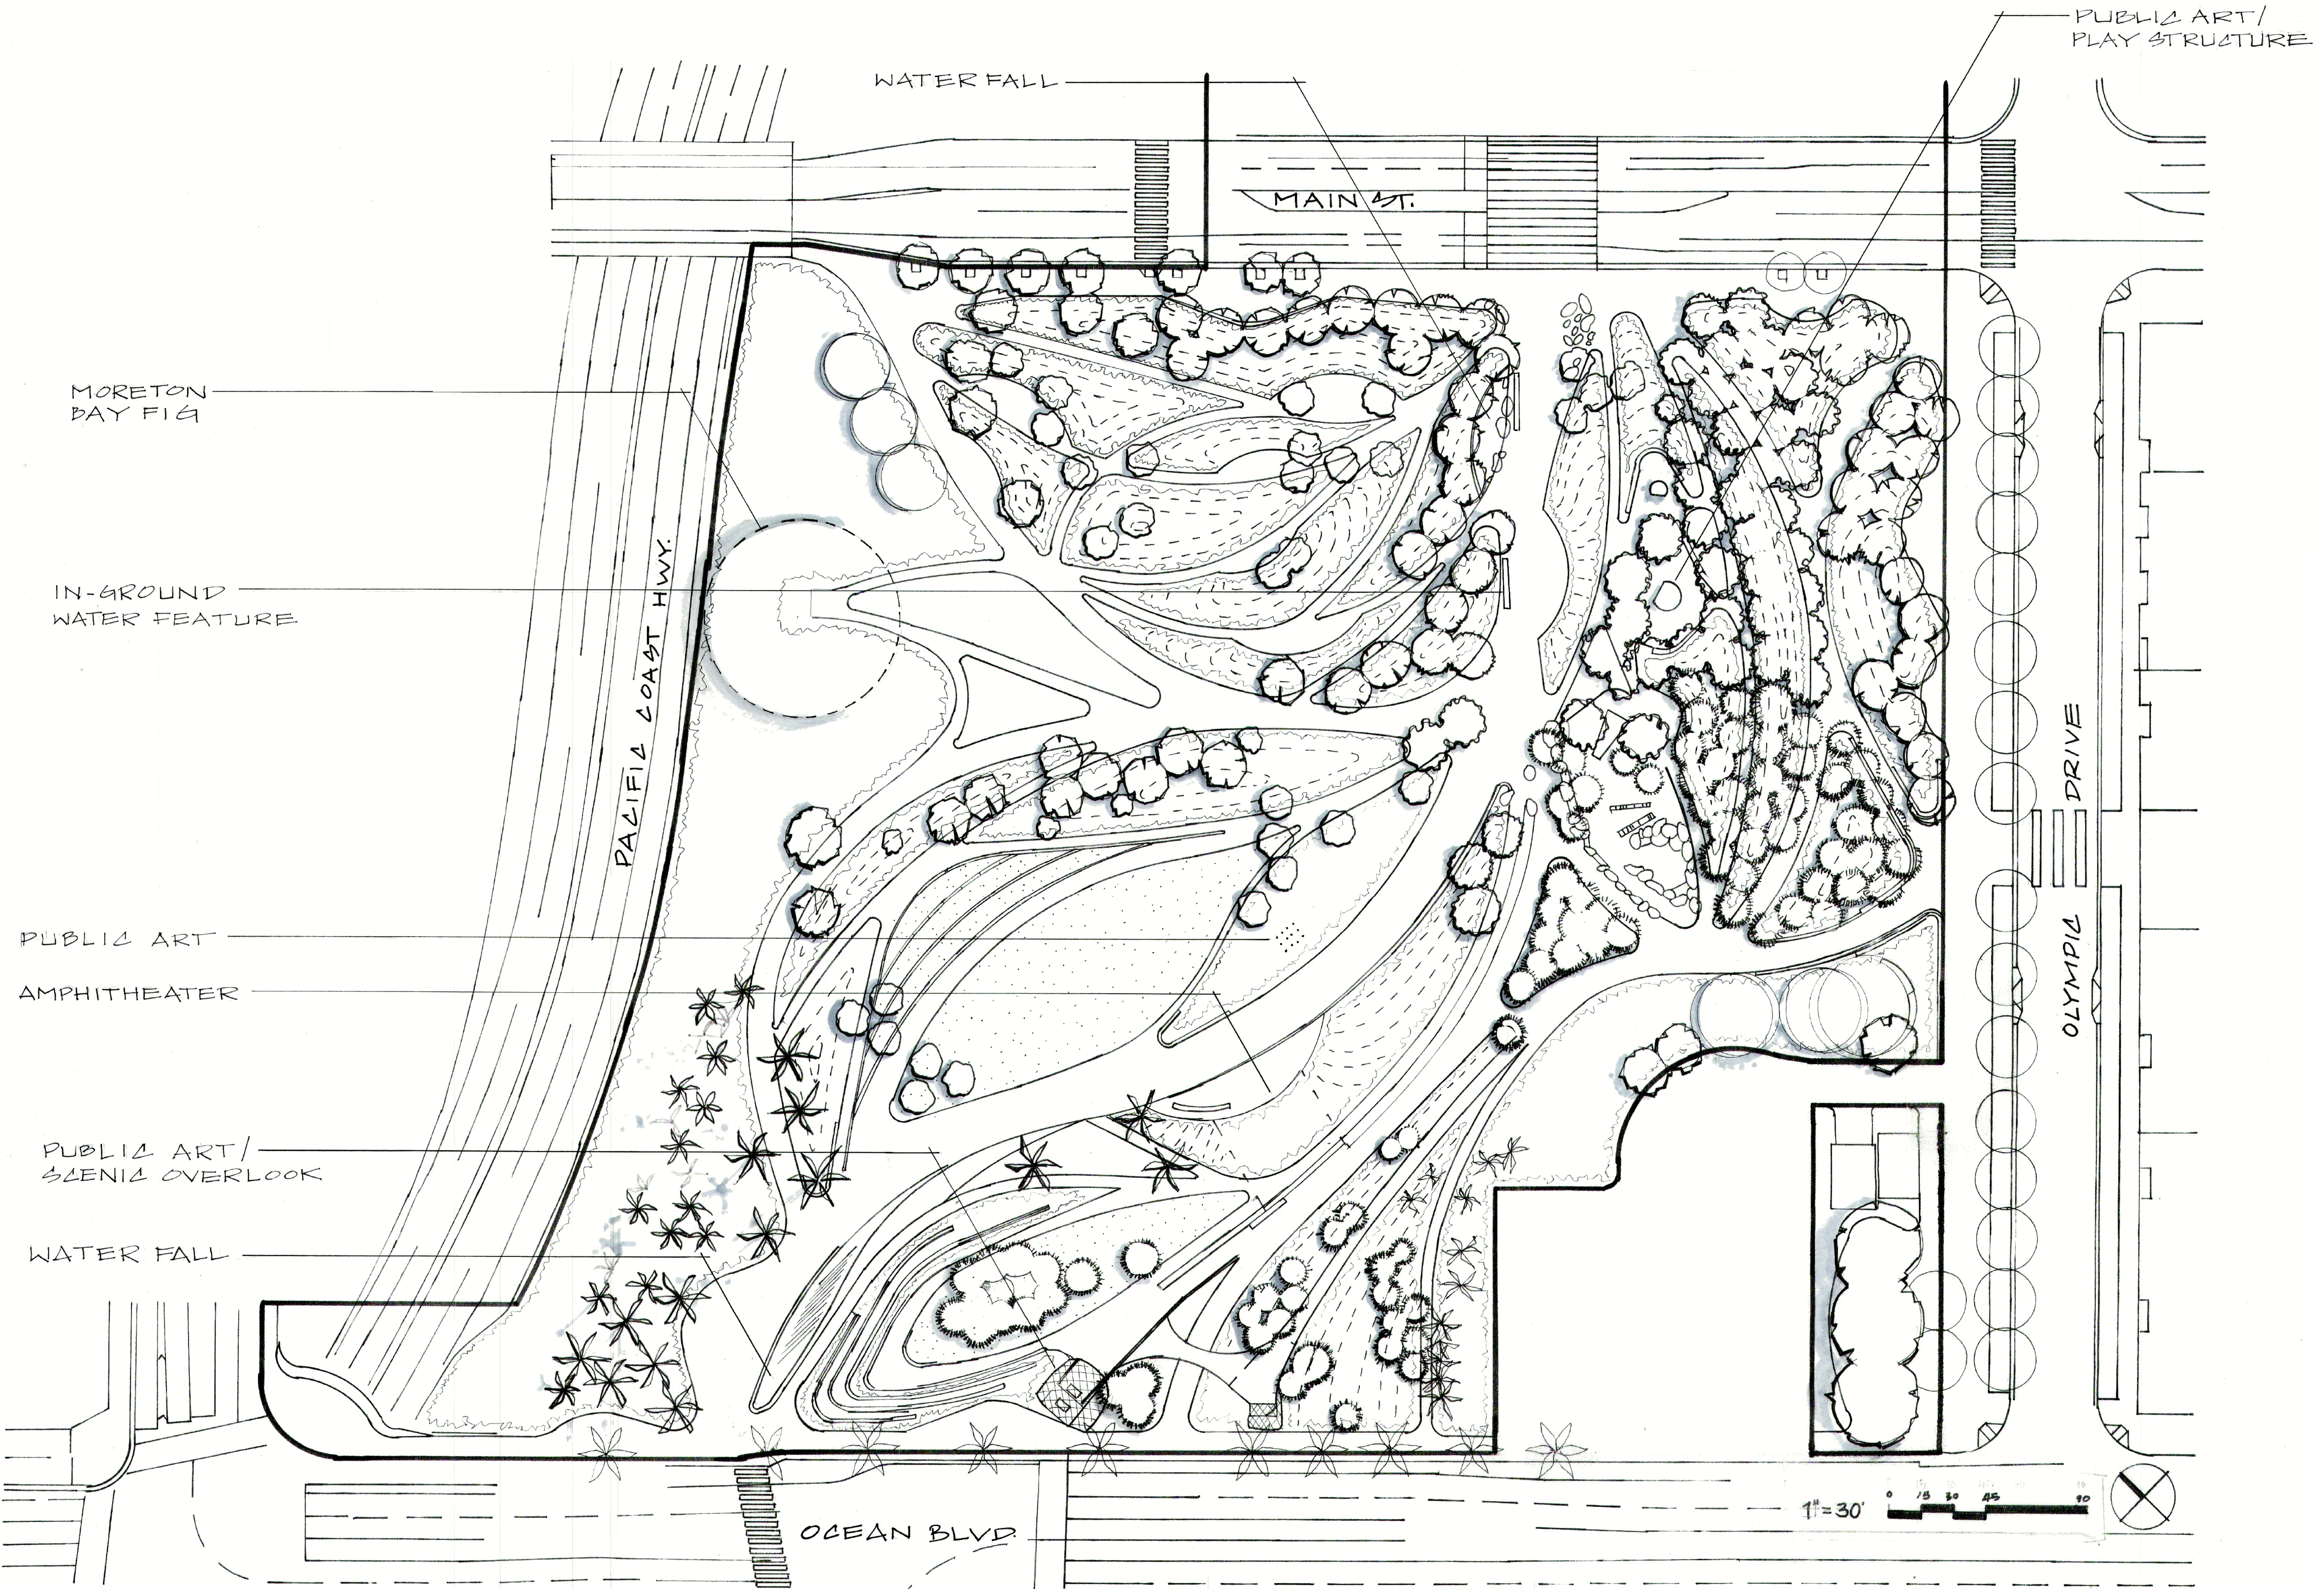

MORETON  
BAY FIG

IN-GROUND  
WATER FEATURE

PUBLIC ART  
AMPHITHEATRE

PUBLIC ART /  
SCENIC OVERLOOK

WATERFALL

WATER FALL

MAIN ST.

PACIFIC COAST HWY.

OCEAN BLVD.


PUBLIC ART /  
PLAY STRUCTURE

OLYMPIC DRIVE


1"=30'

ILLUSTRATIVE PLAN  
COLOR

TONÉVA PARK  
DESIGN GRAPHICS II  
WINTER 2025  
RICARDO E. GÁLVEZ

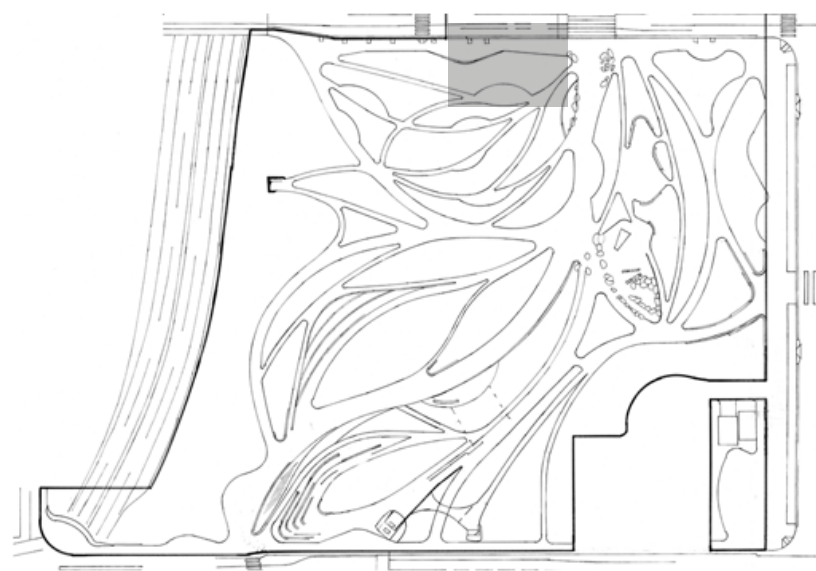


KEY MAP

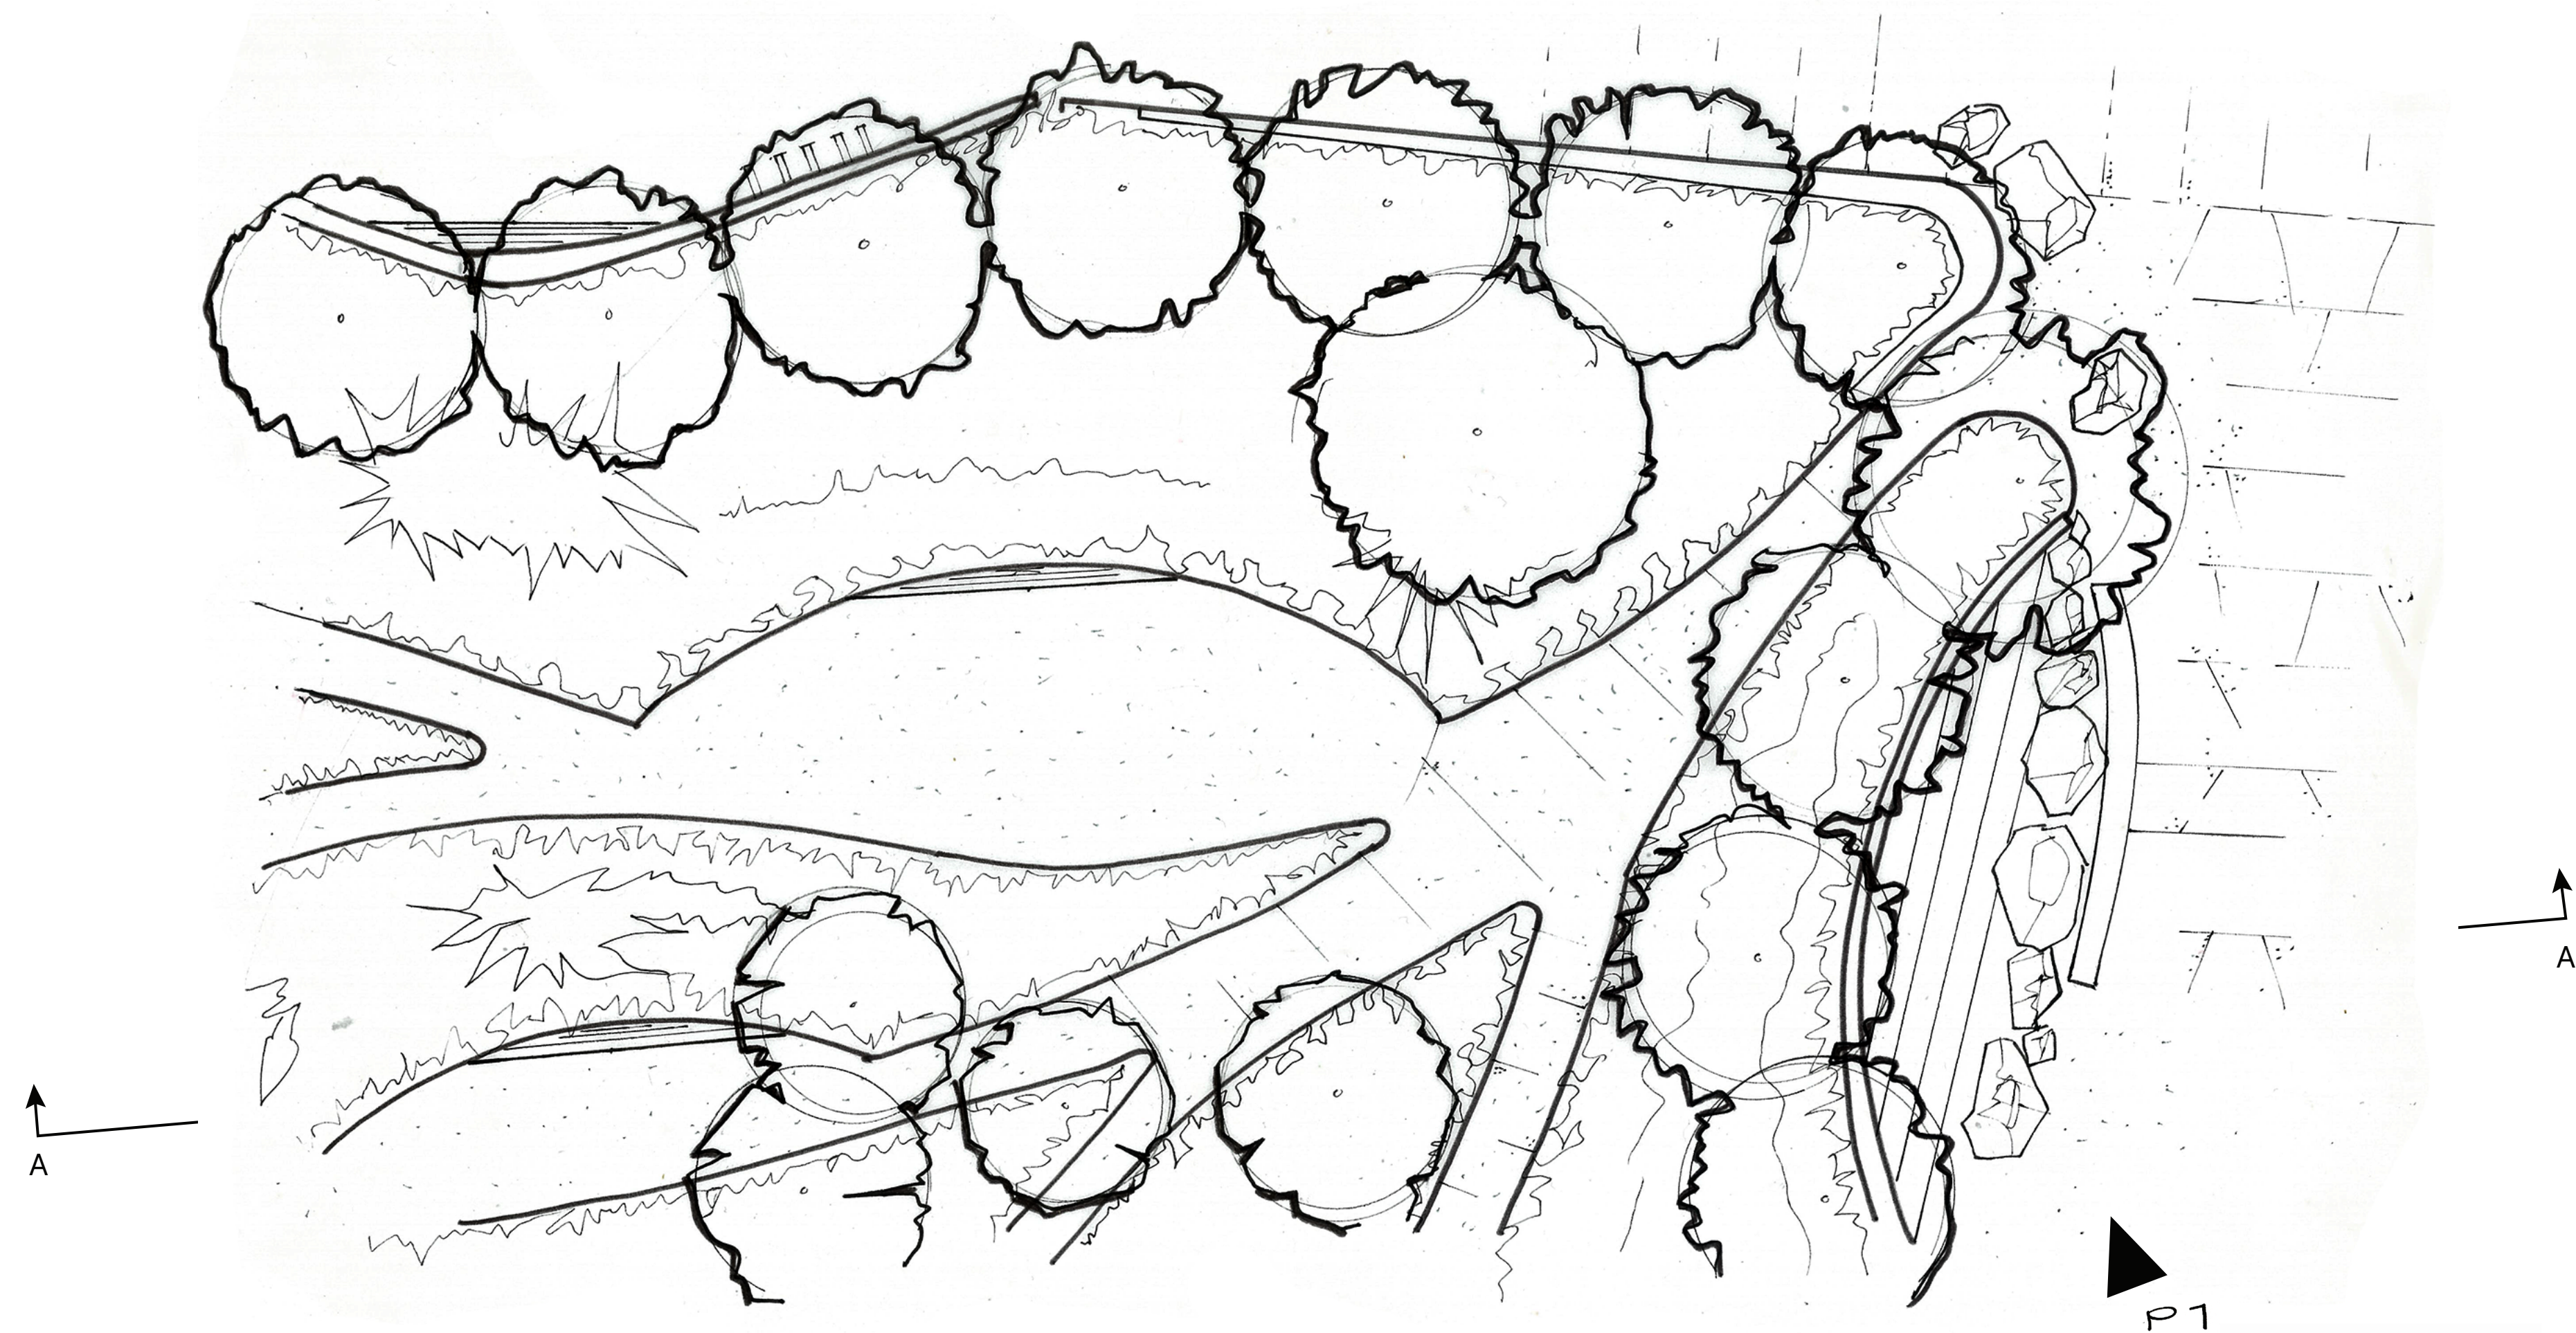

ENLARGEMENT


SCALE 1" = 10'-0"  
0' 5' 10' 20'

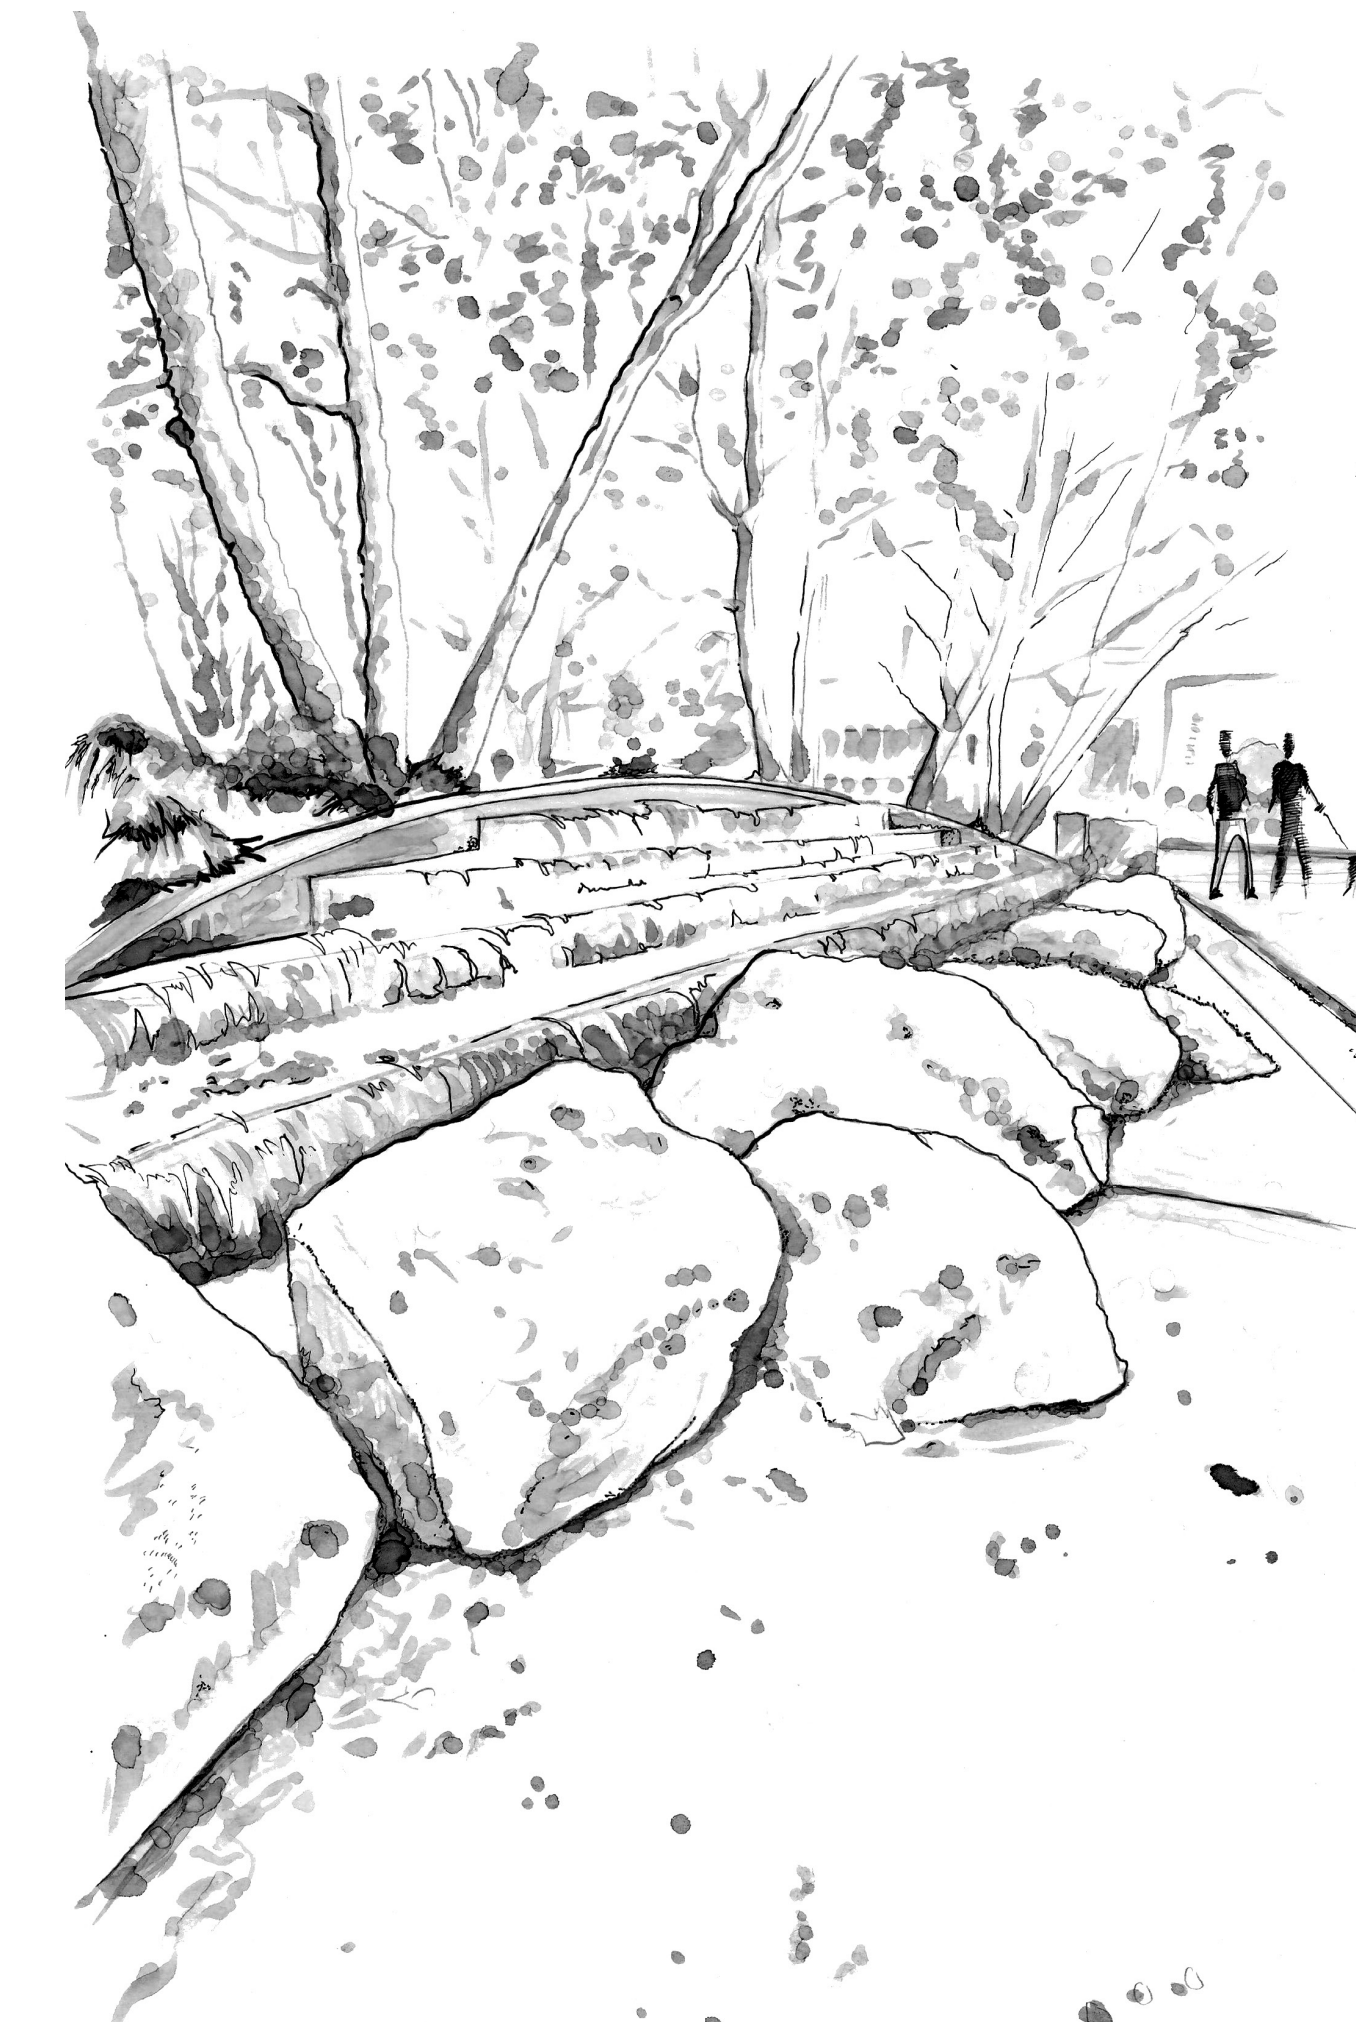

PERSPECTIVE STUDY NO. 1



PERSPECTIVE STUDY NO. 3

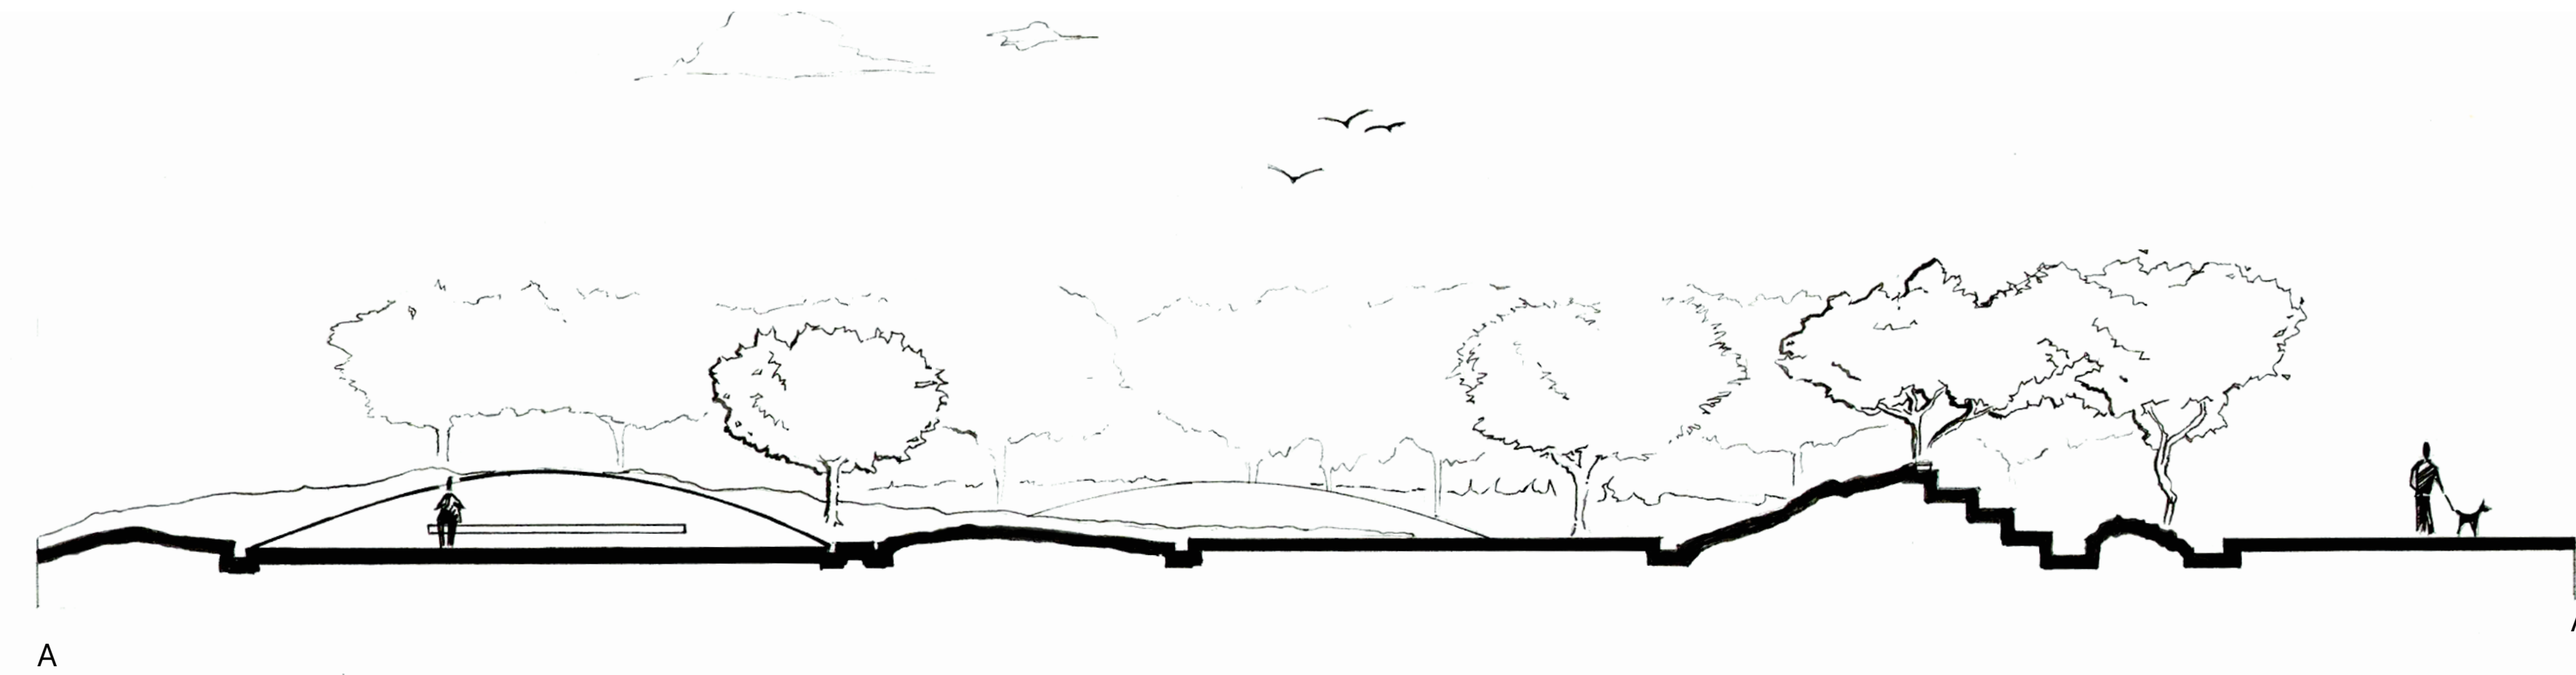

SECTION/ELEVATION

SCALE 1" = 10'-0"  
0' 5' 10' 20'



PERSPECTIVE STUDY NO. 2

ENLARGEMENT  
SECTION/ELEVATION  
PERSPECTIVES