

MELNITZ STAIRS REDEVELOPMENT
Landscape Design 2 - Jim Smith
Spring 2025
by TATO MAIZZA


VICINITY MAPS AND SITE ANALYSIS

Regional Map




NTS

Local Map

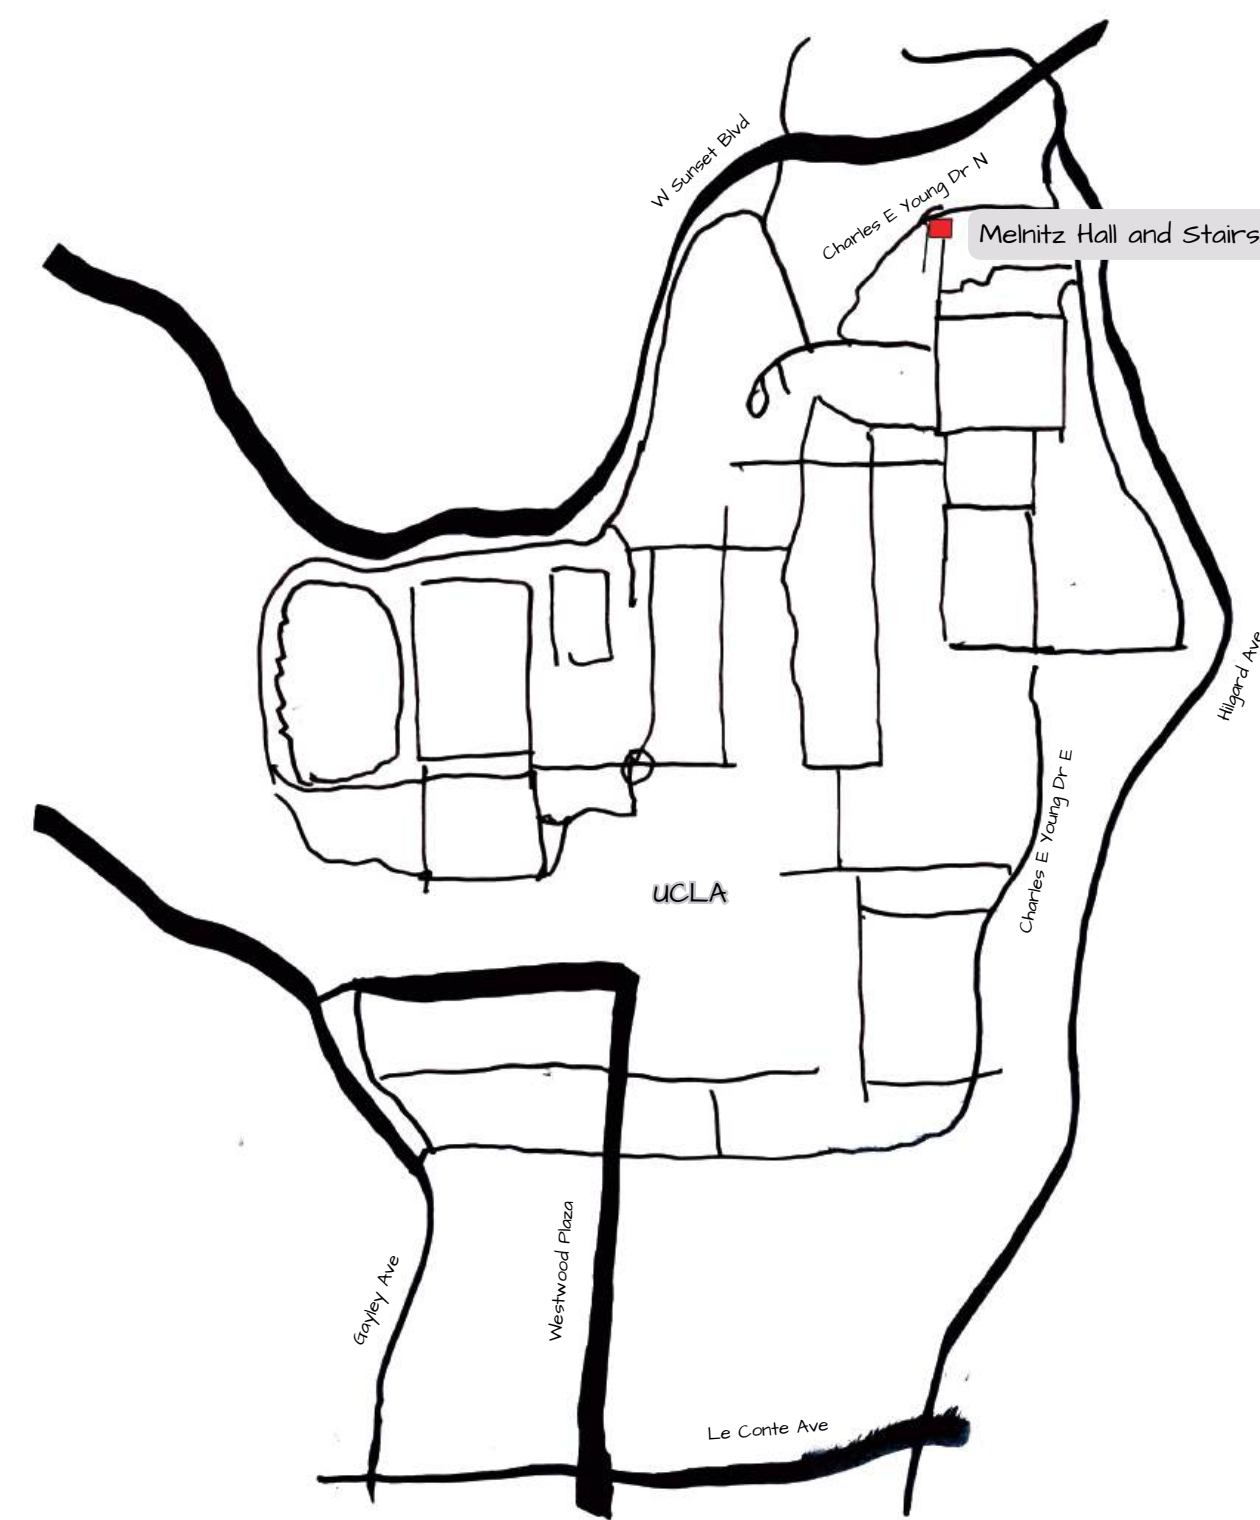

NTS

SITE ANALYSIS

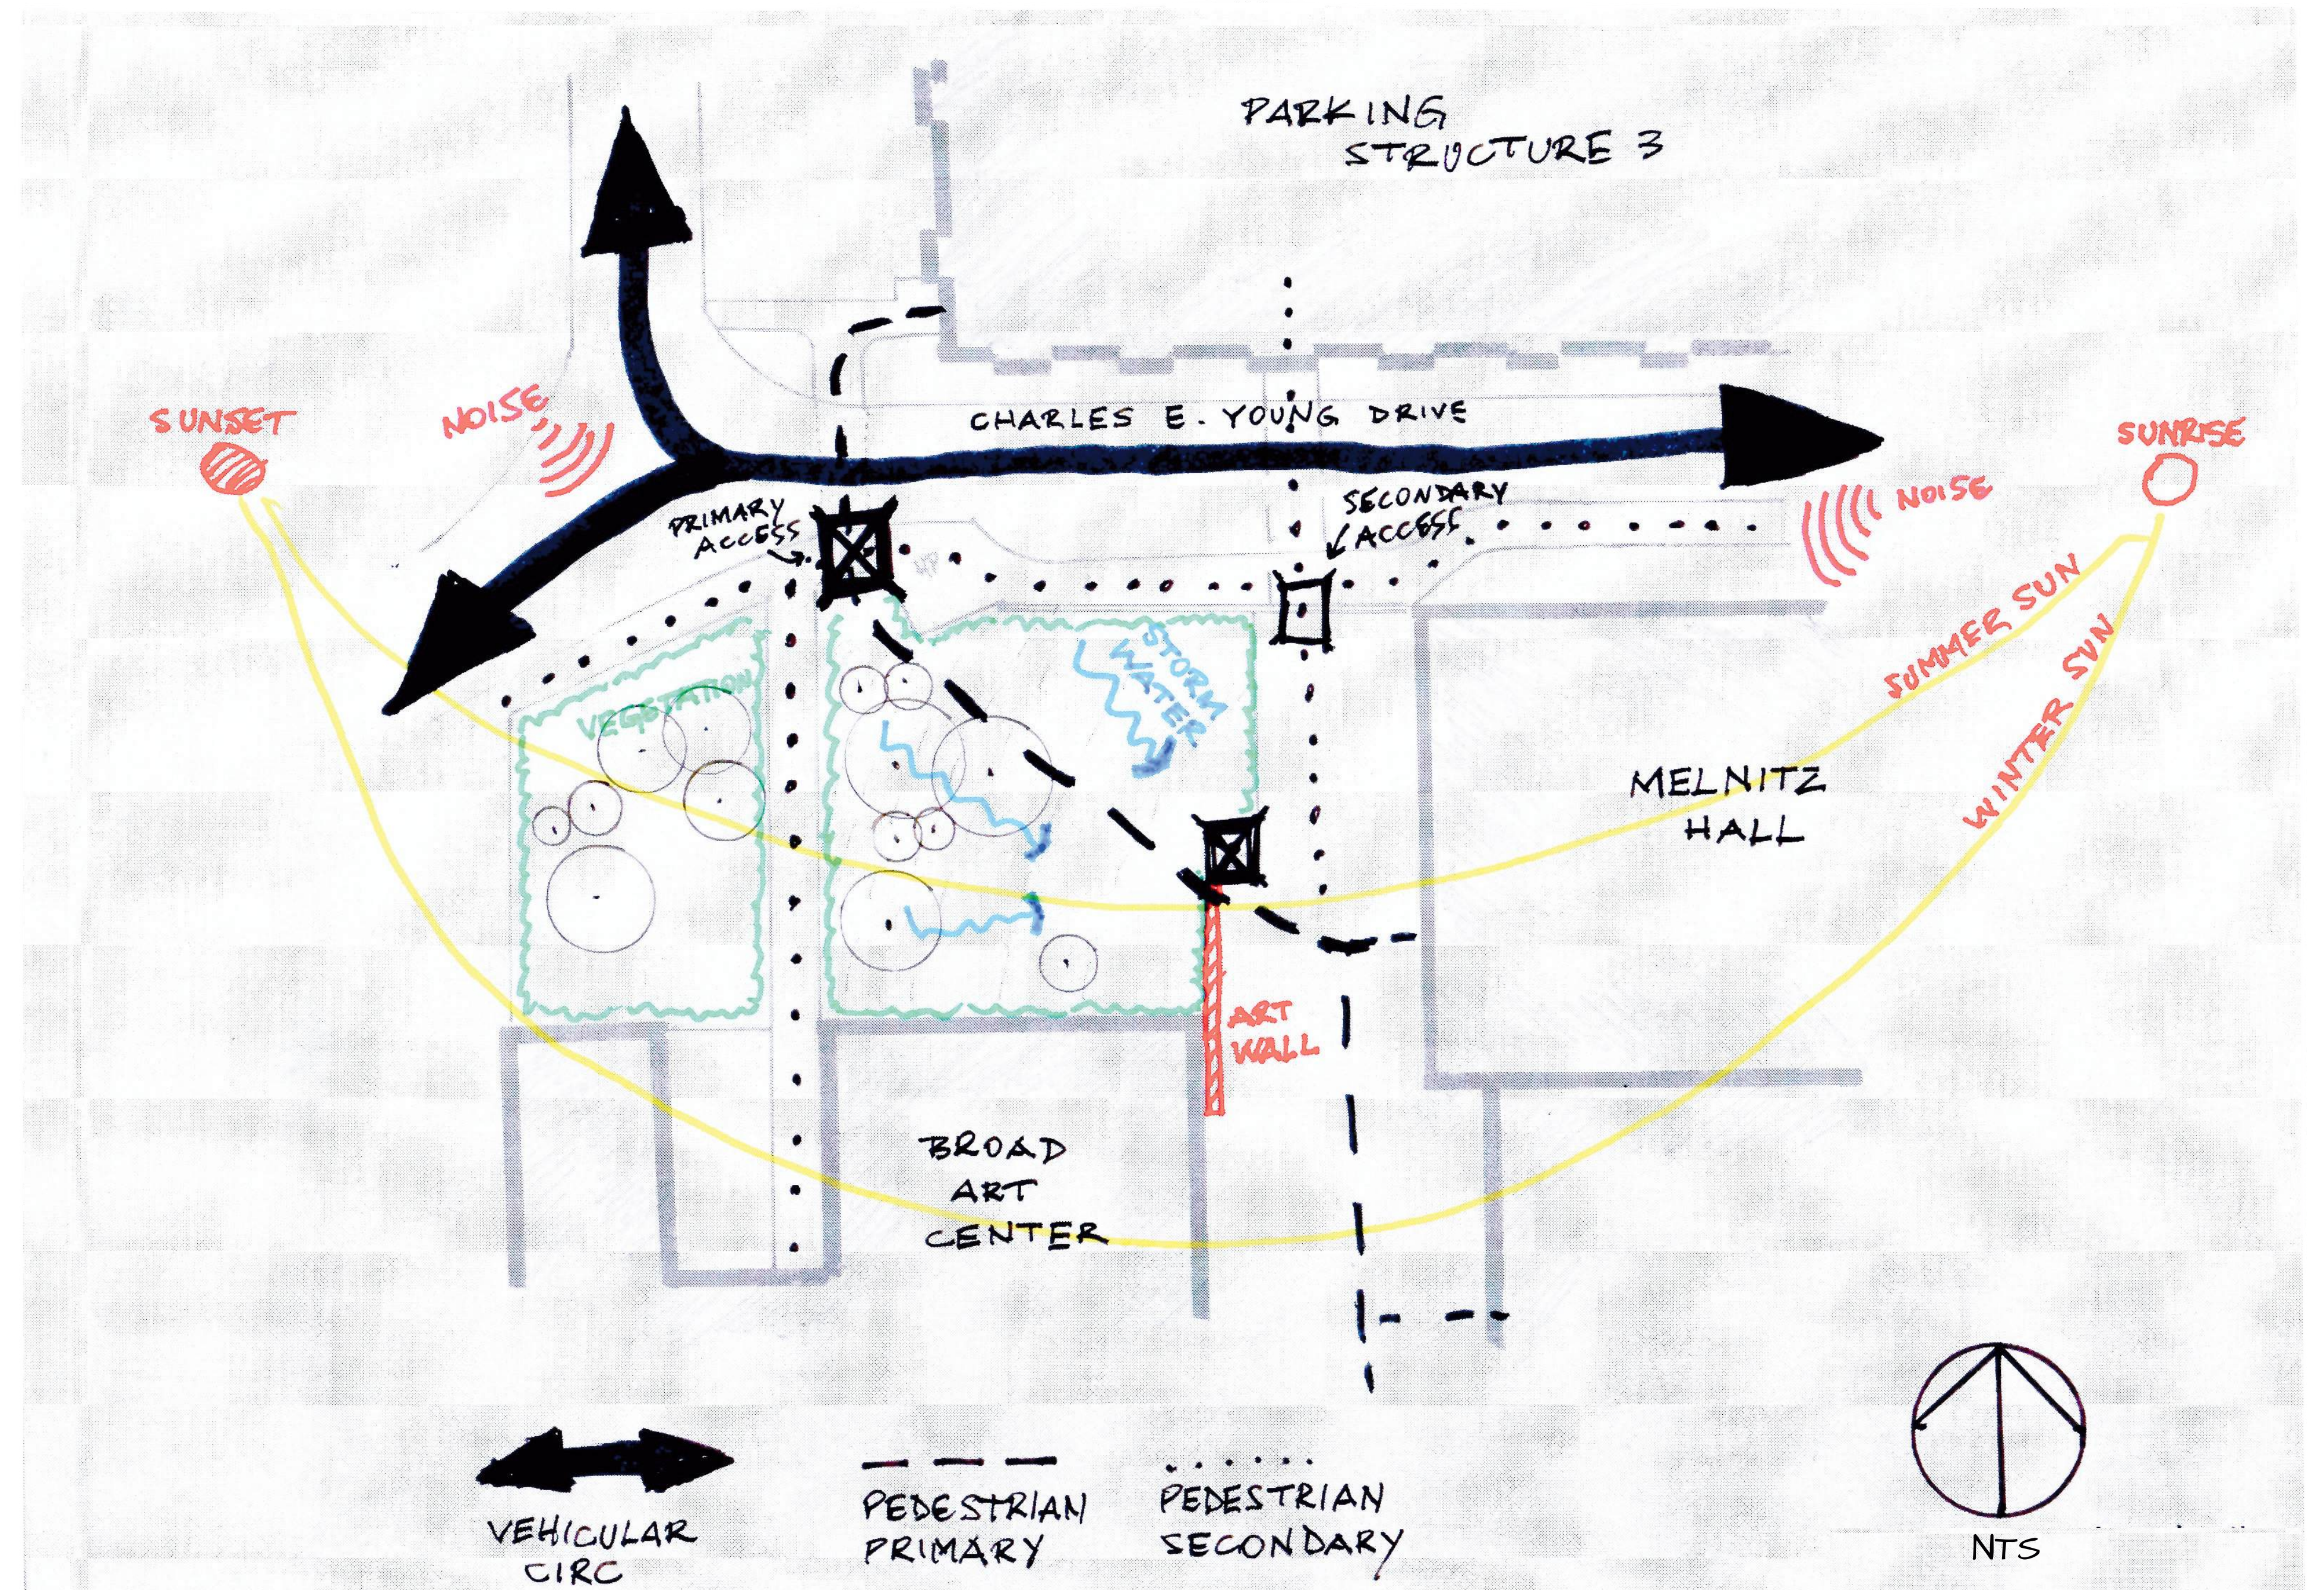

CONCEPT DIAGRAMS - OPTIONS


CONCEPT 1



60 80 Feet

Melnitz Stairs


CONCEPT 2

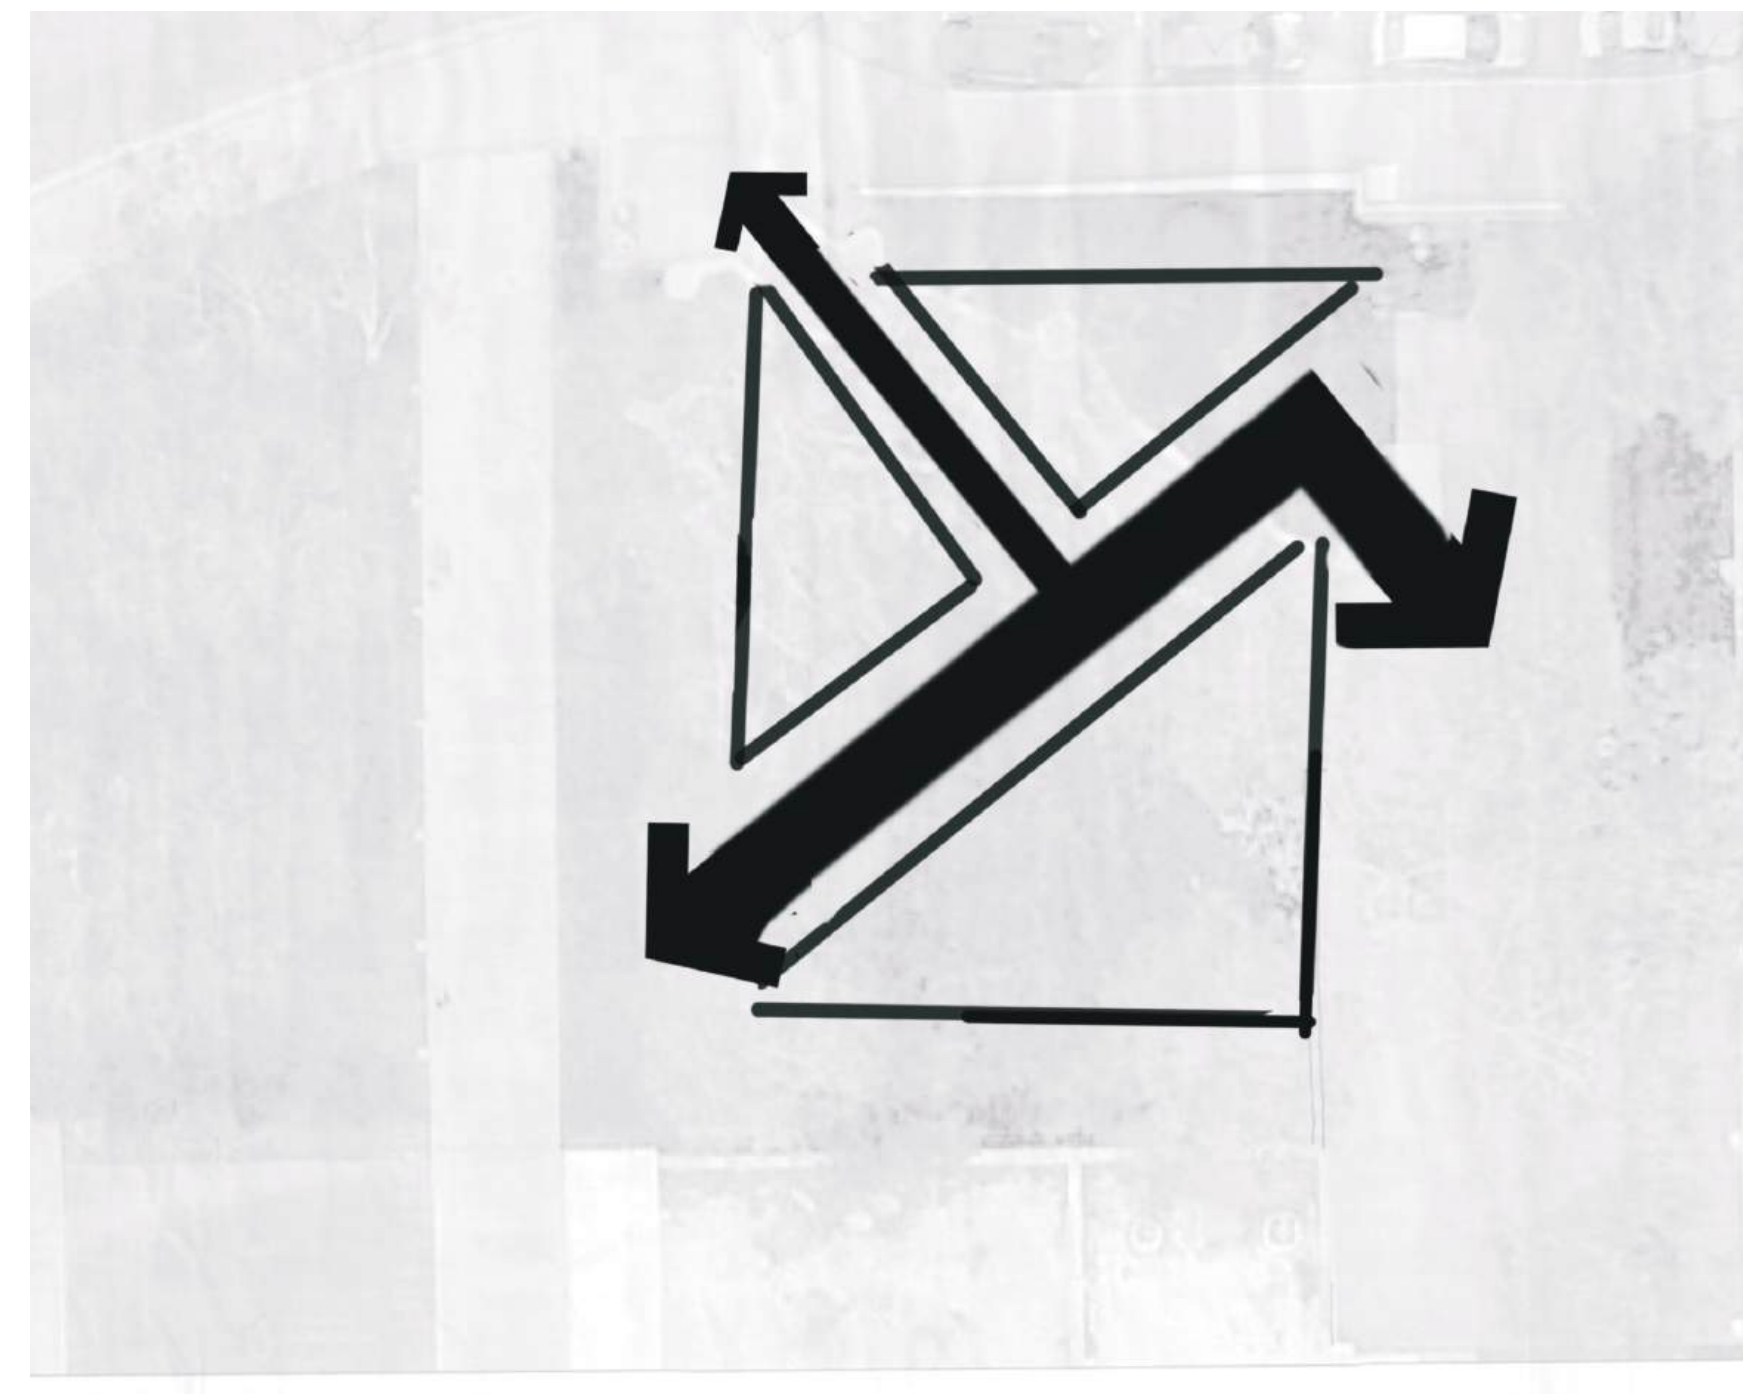

60 80 Feet

Melnitz Stairs


CONCEPT 3

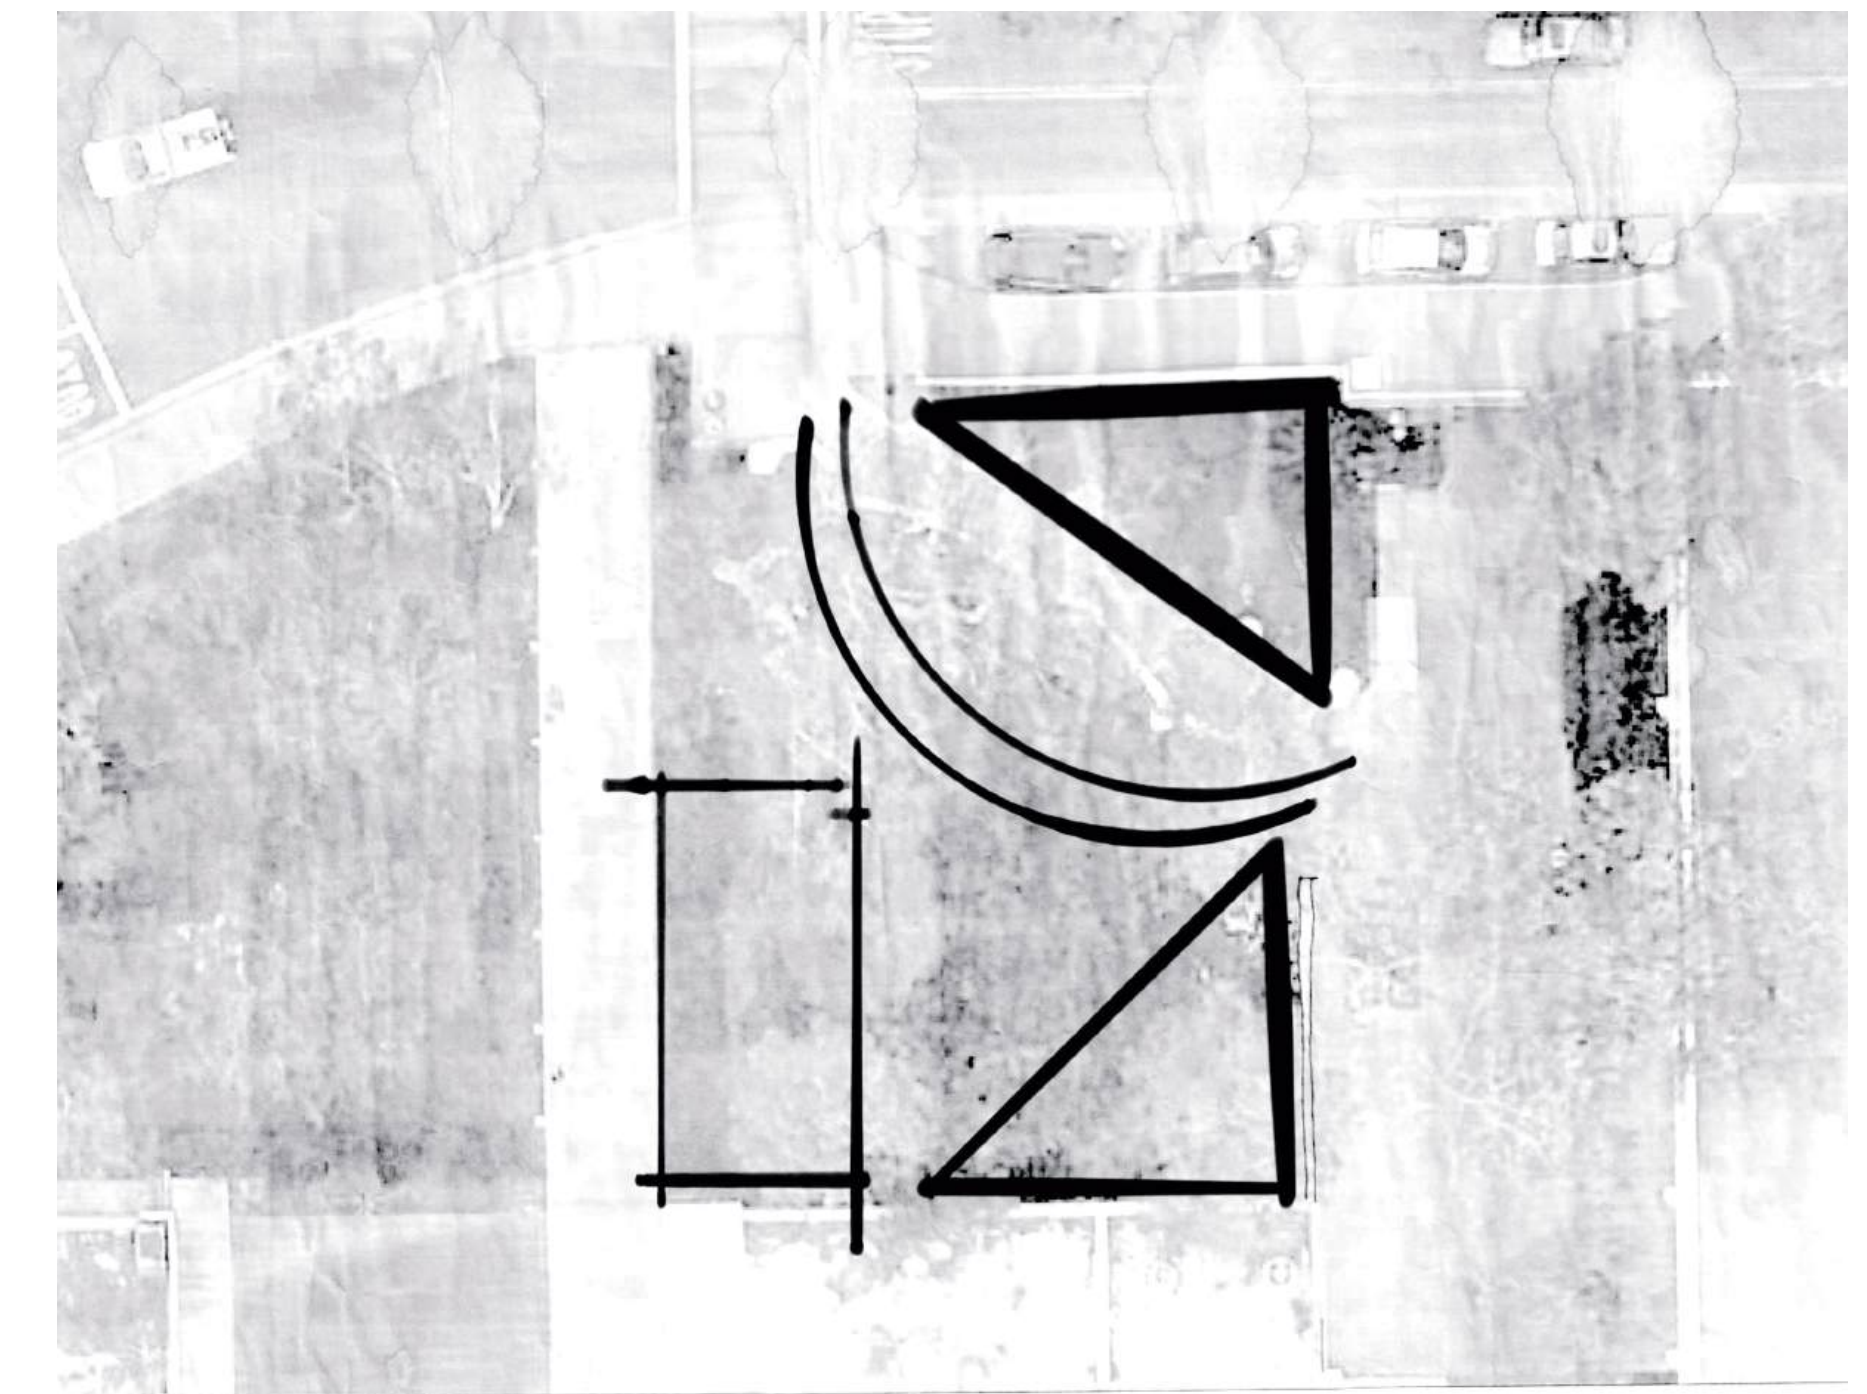


60 80 Feet
" = 10'

Melnitz Stairs


FINAL CONCEPT - DEVELOPMENT

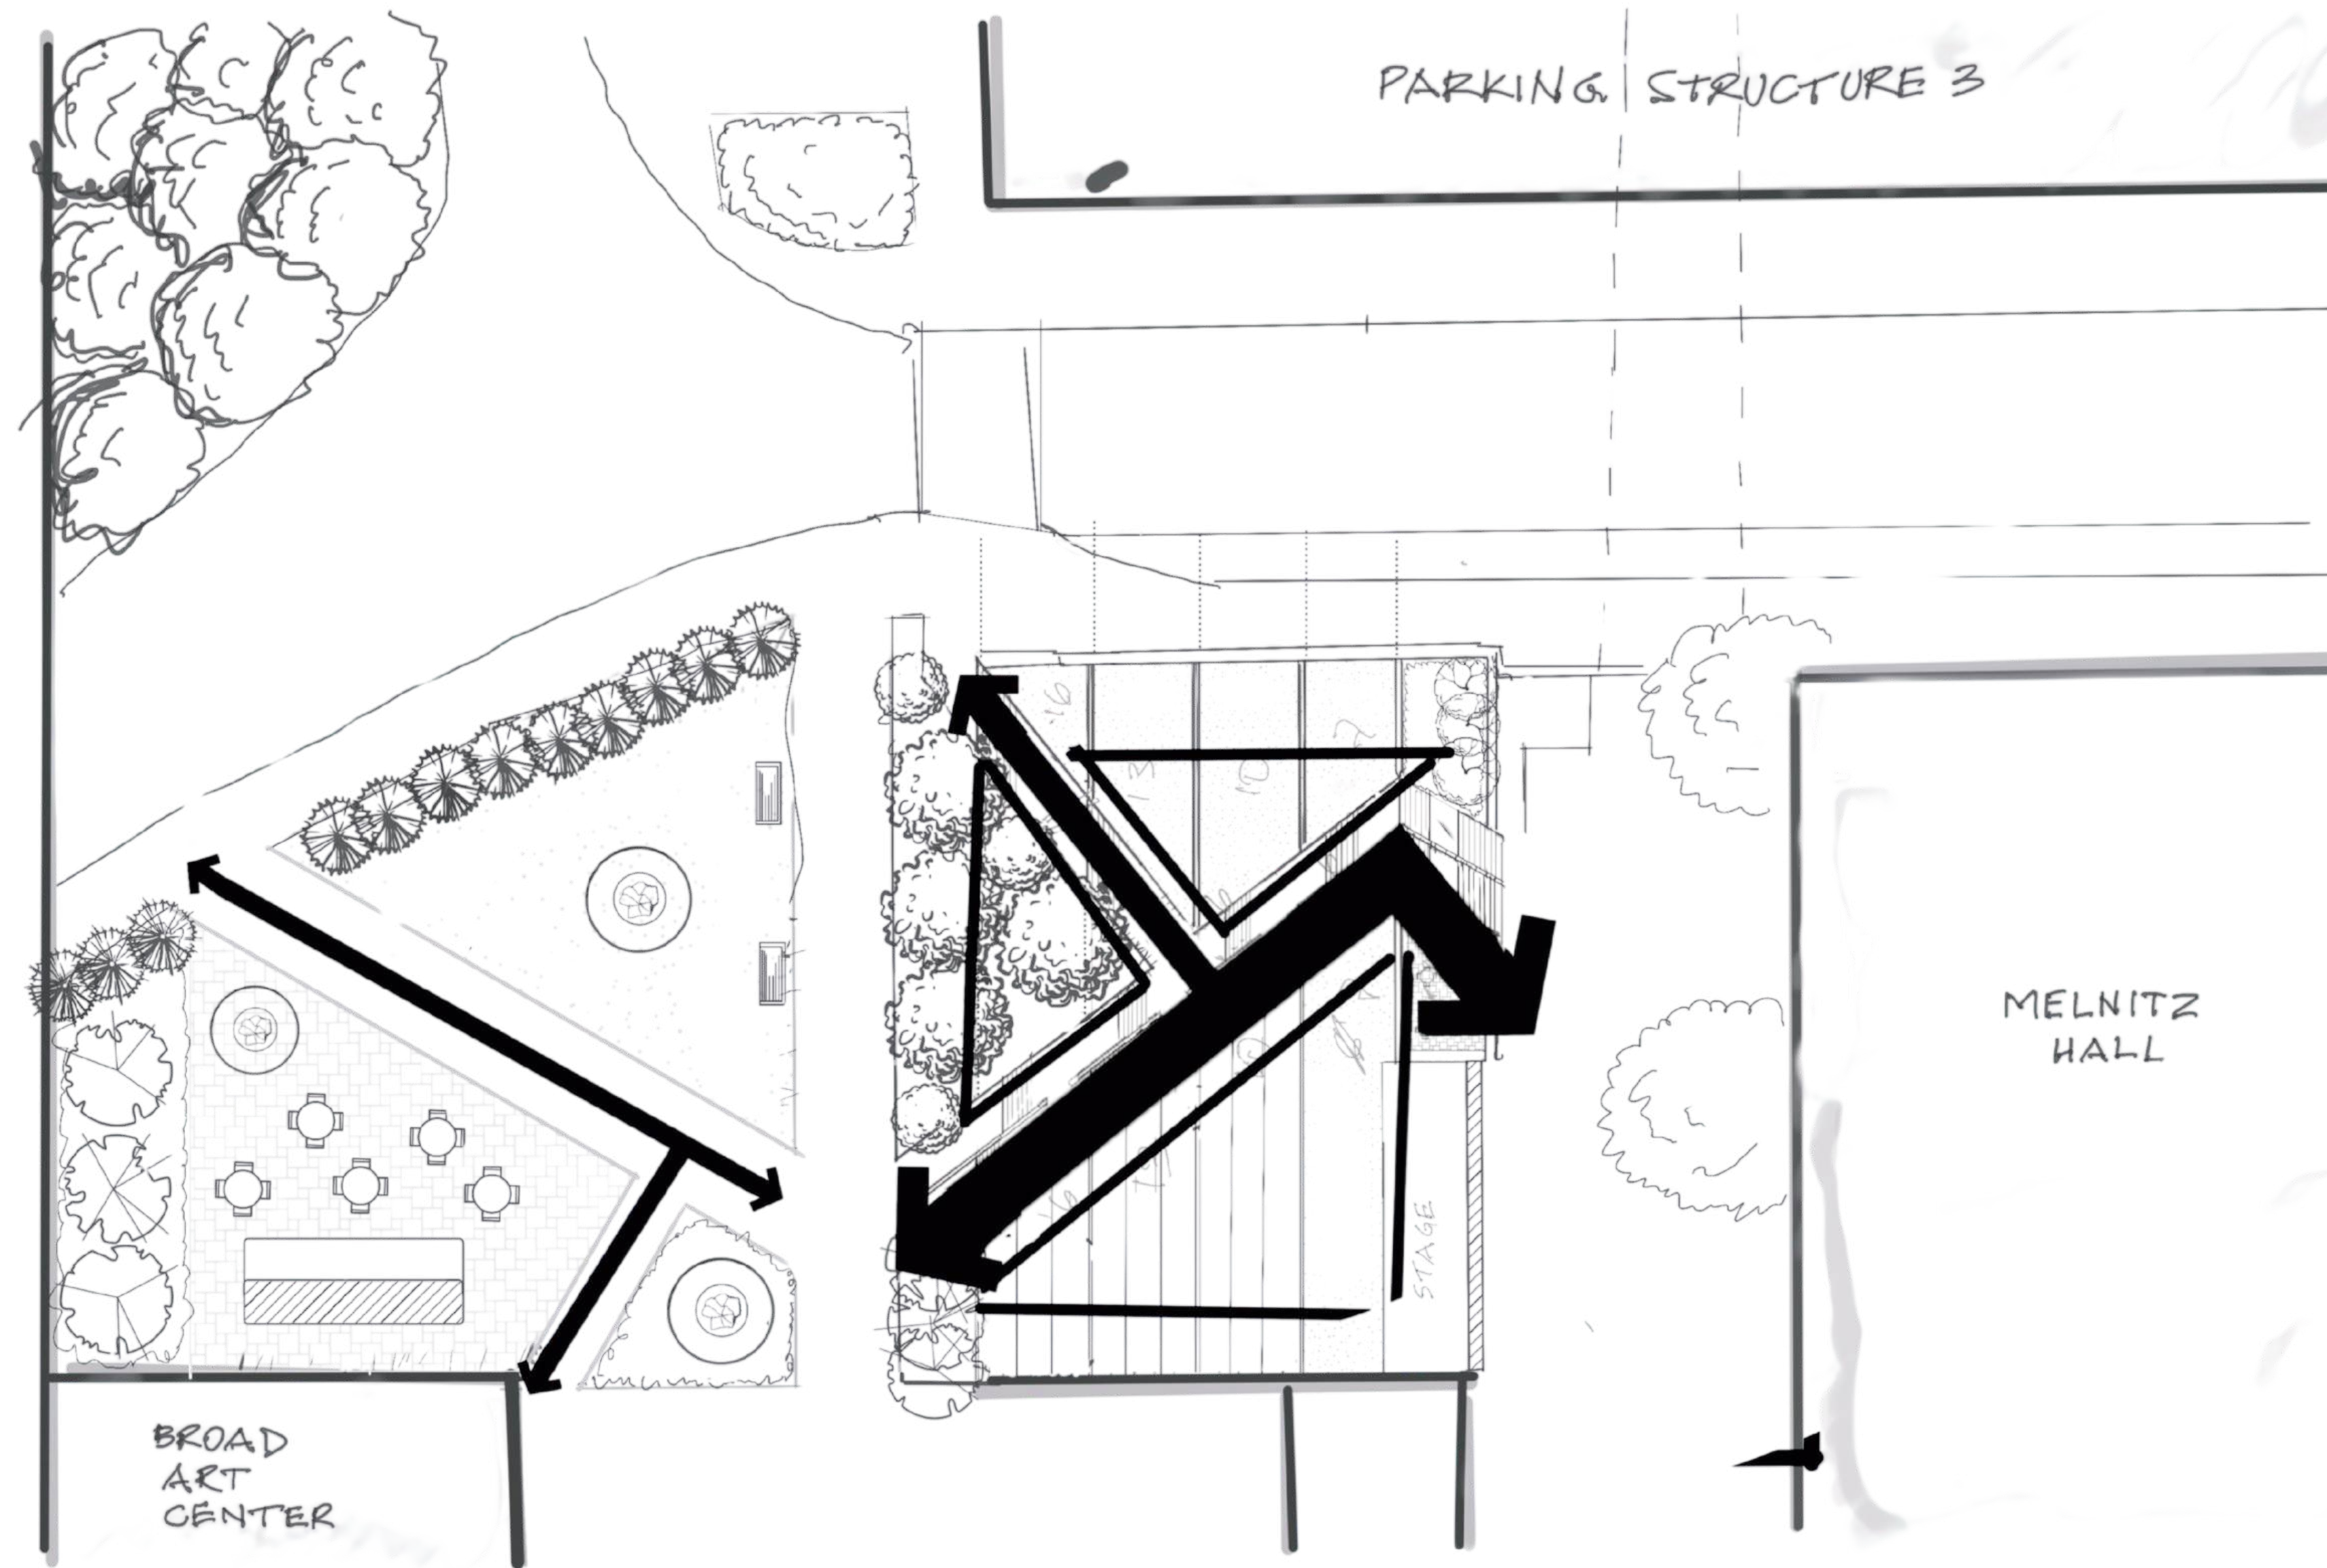





Bubble Diagram

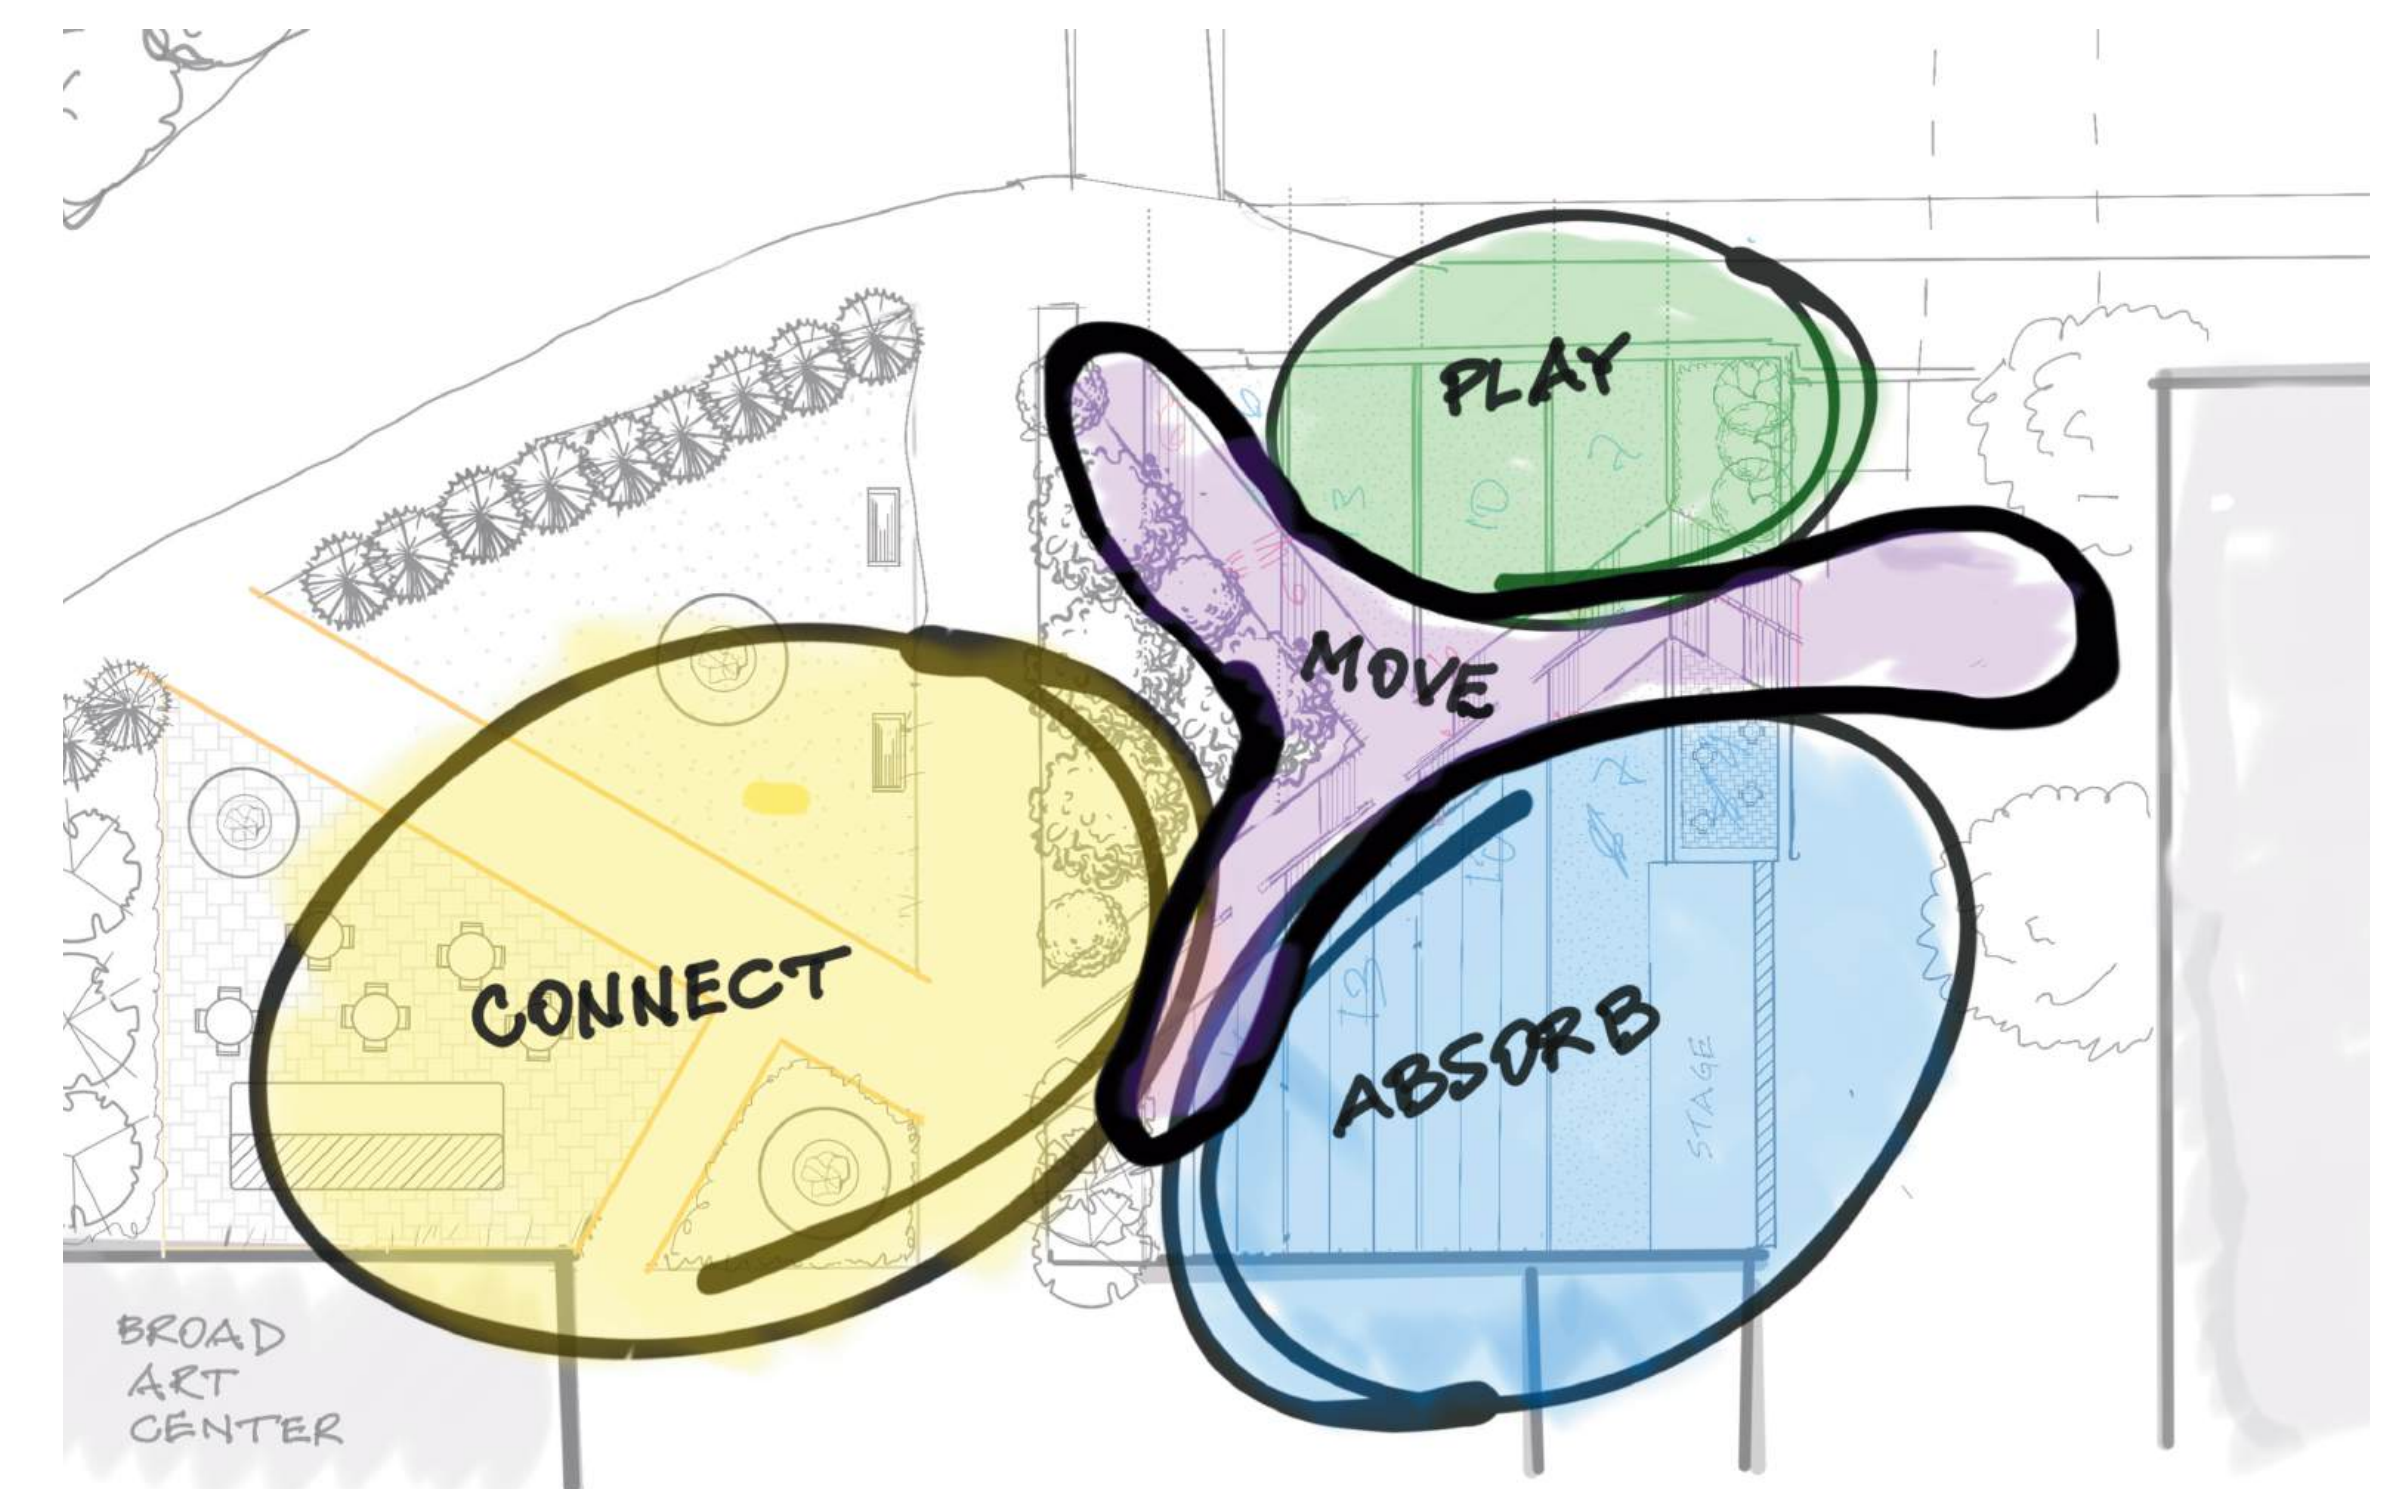

LAYOUT PLAN

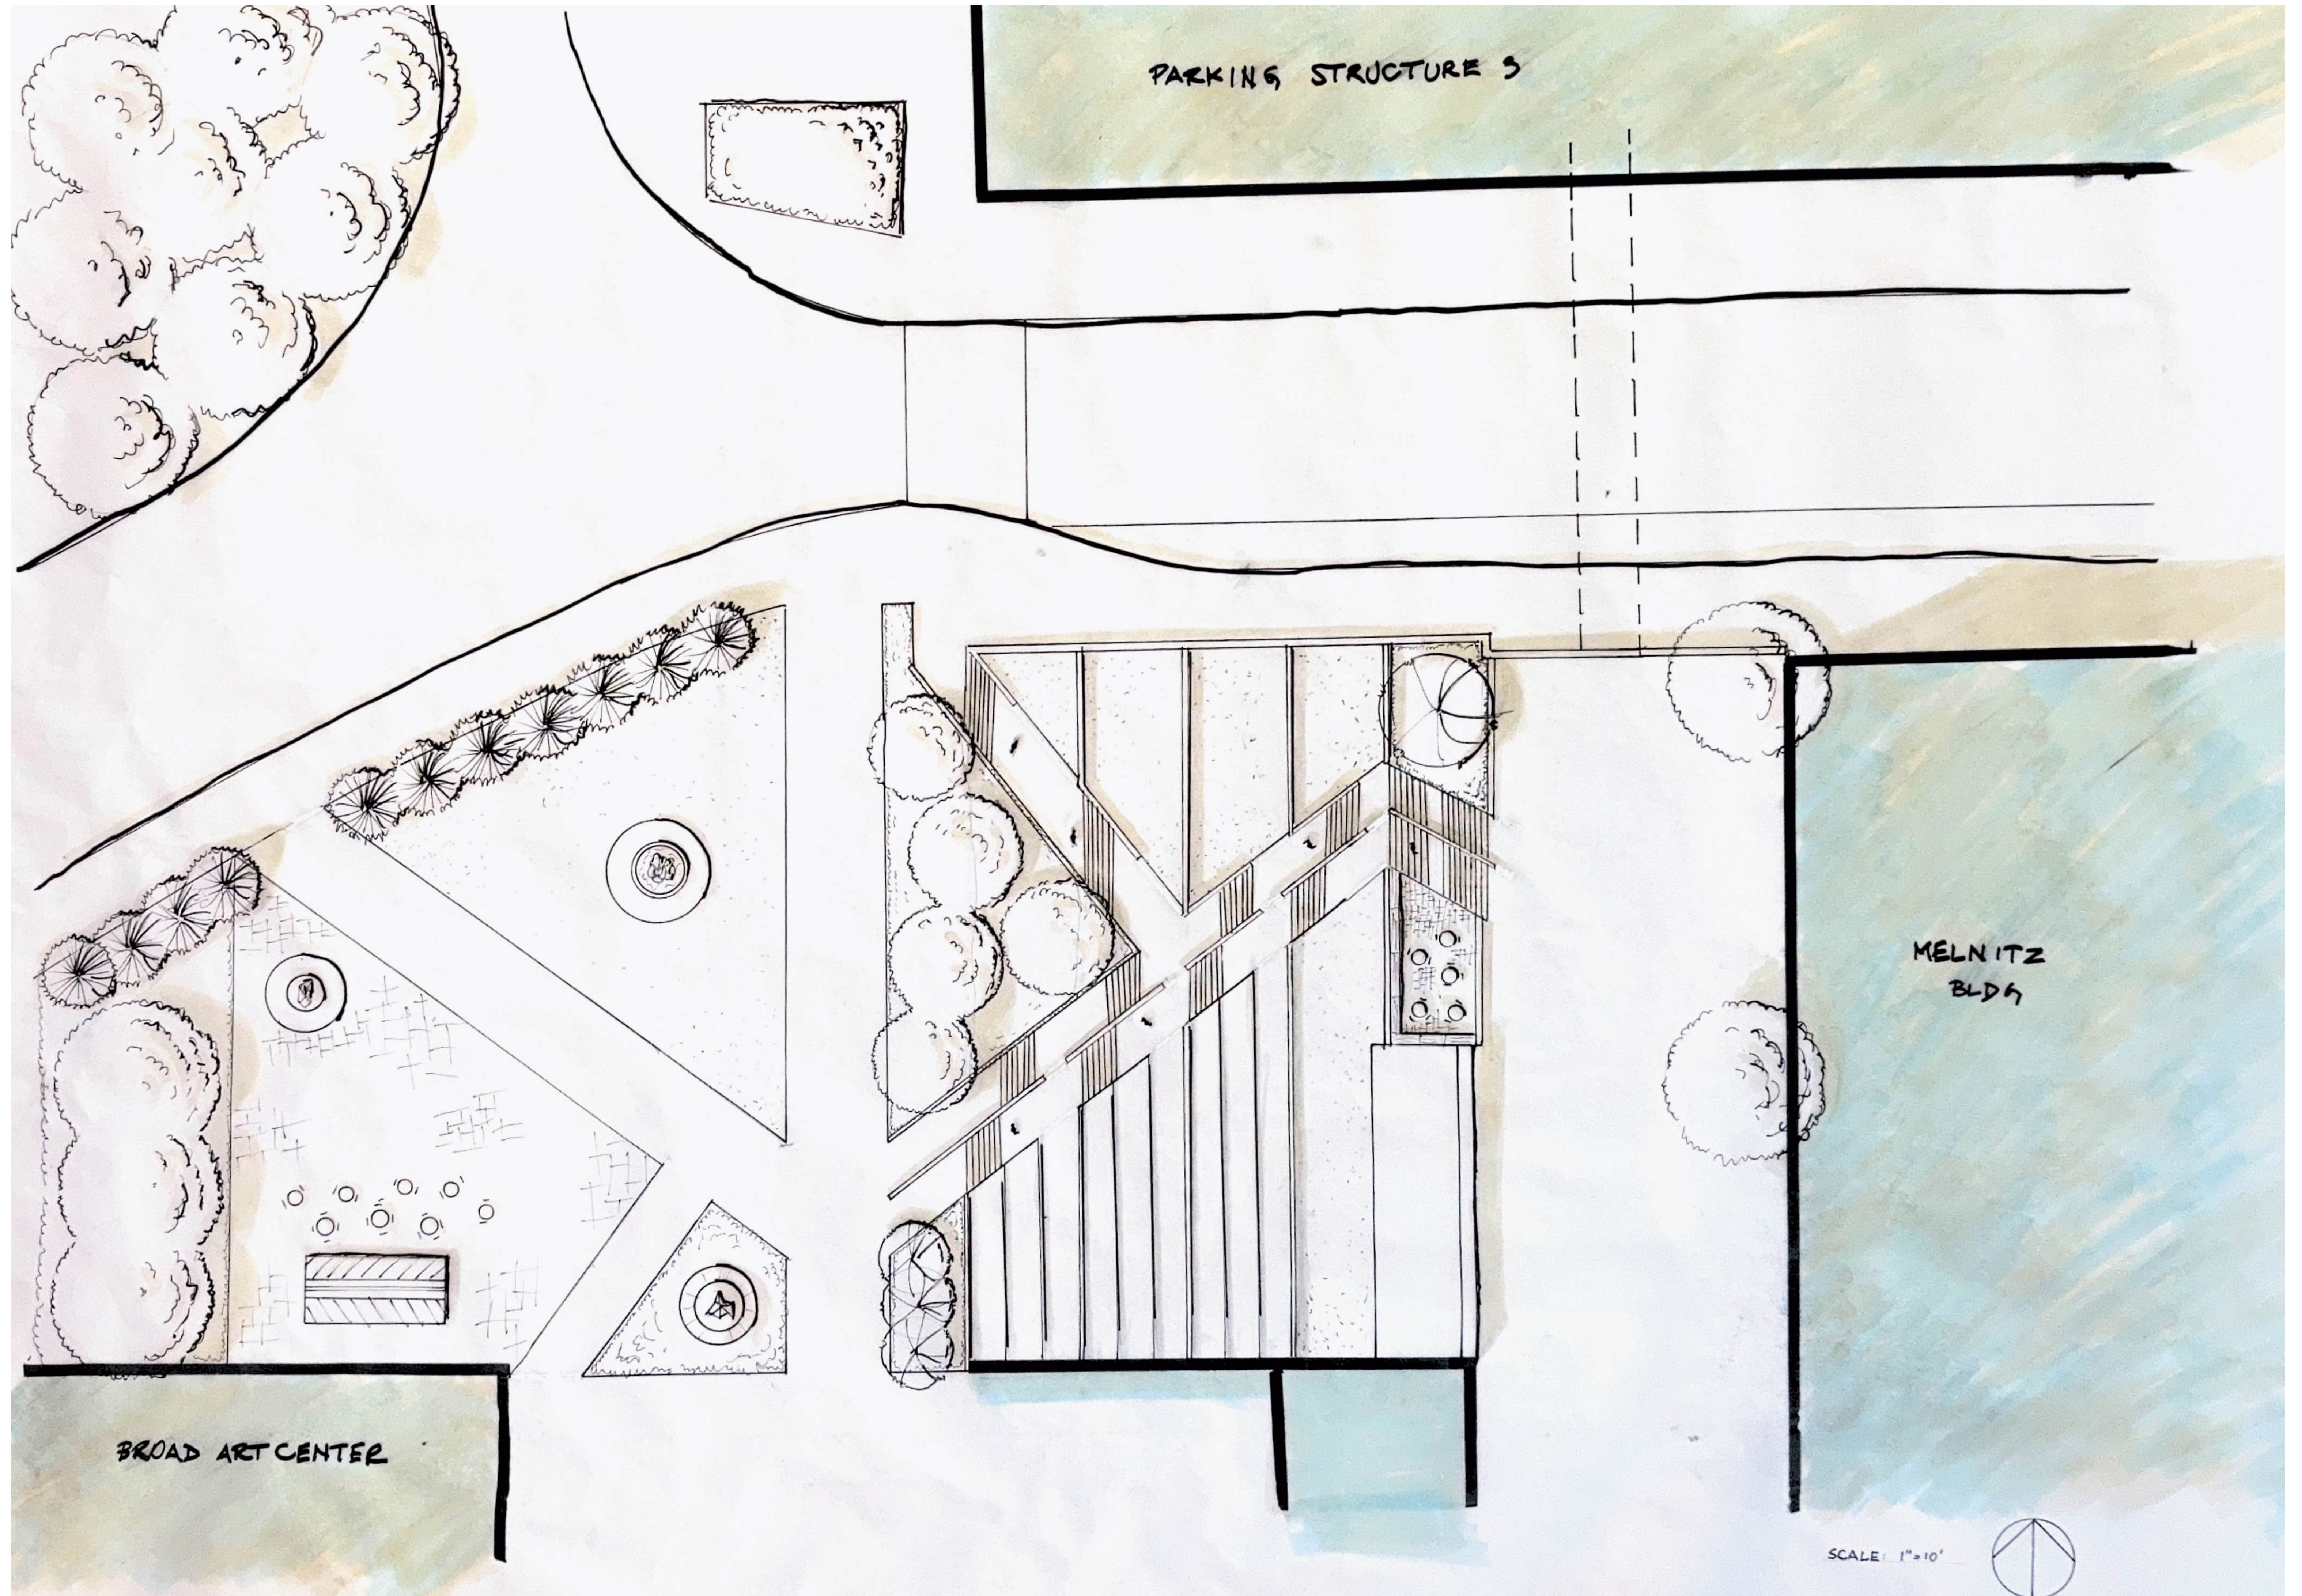

SECTION ELEVATIONS

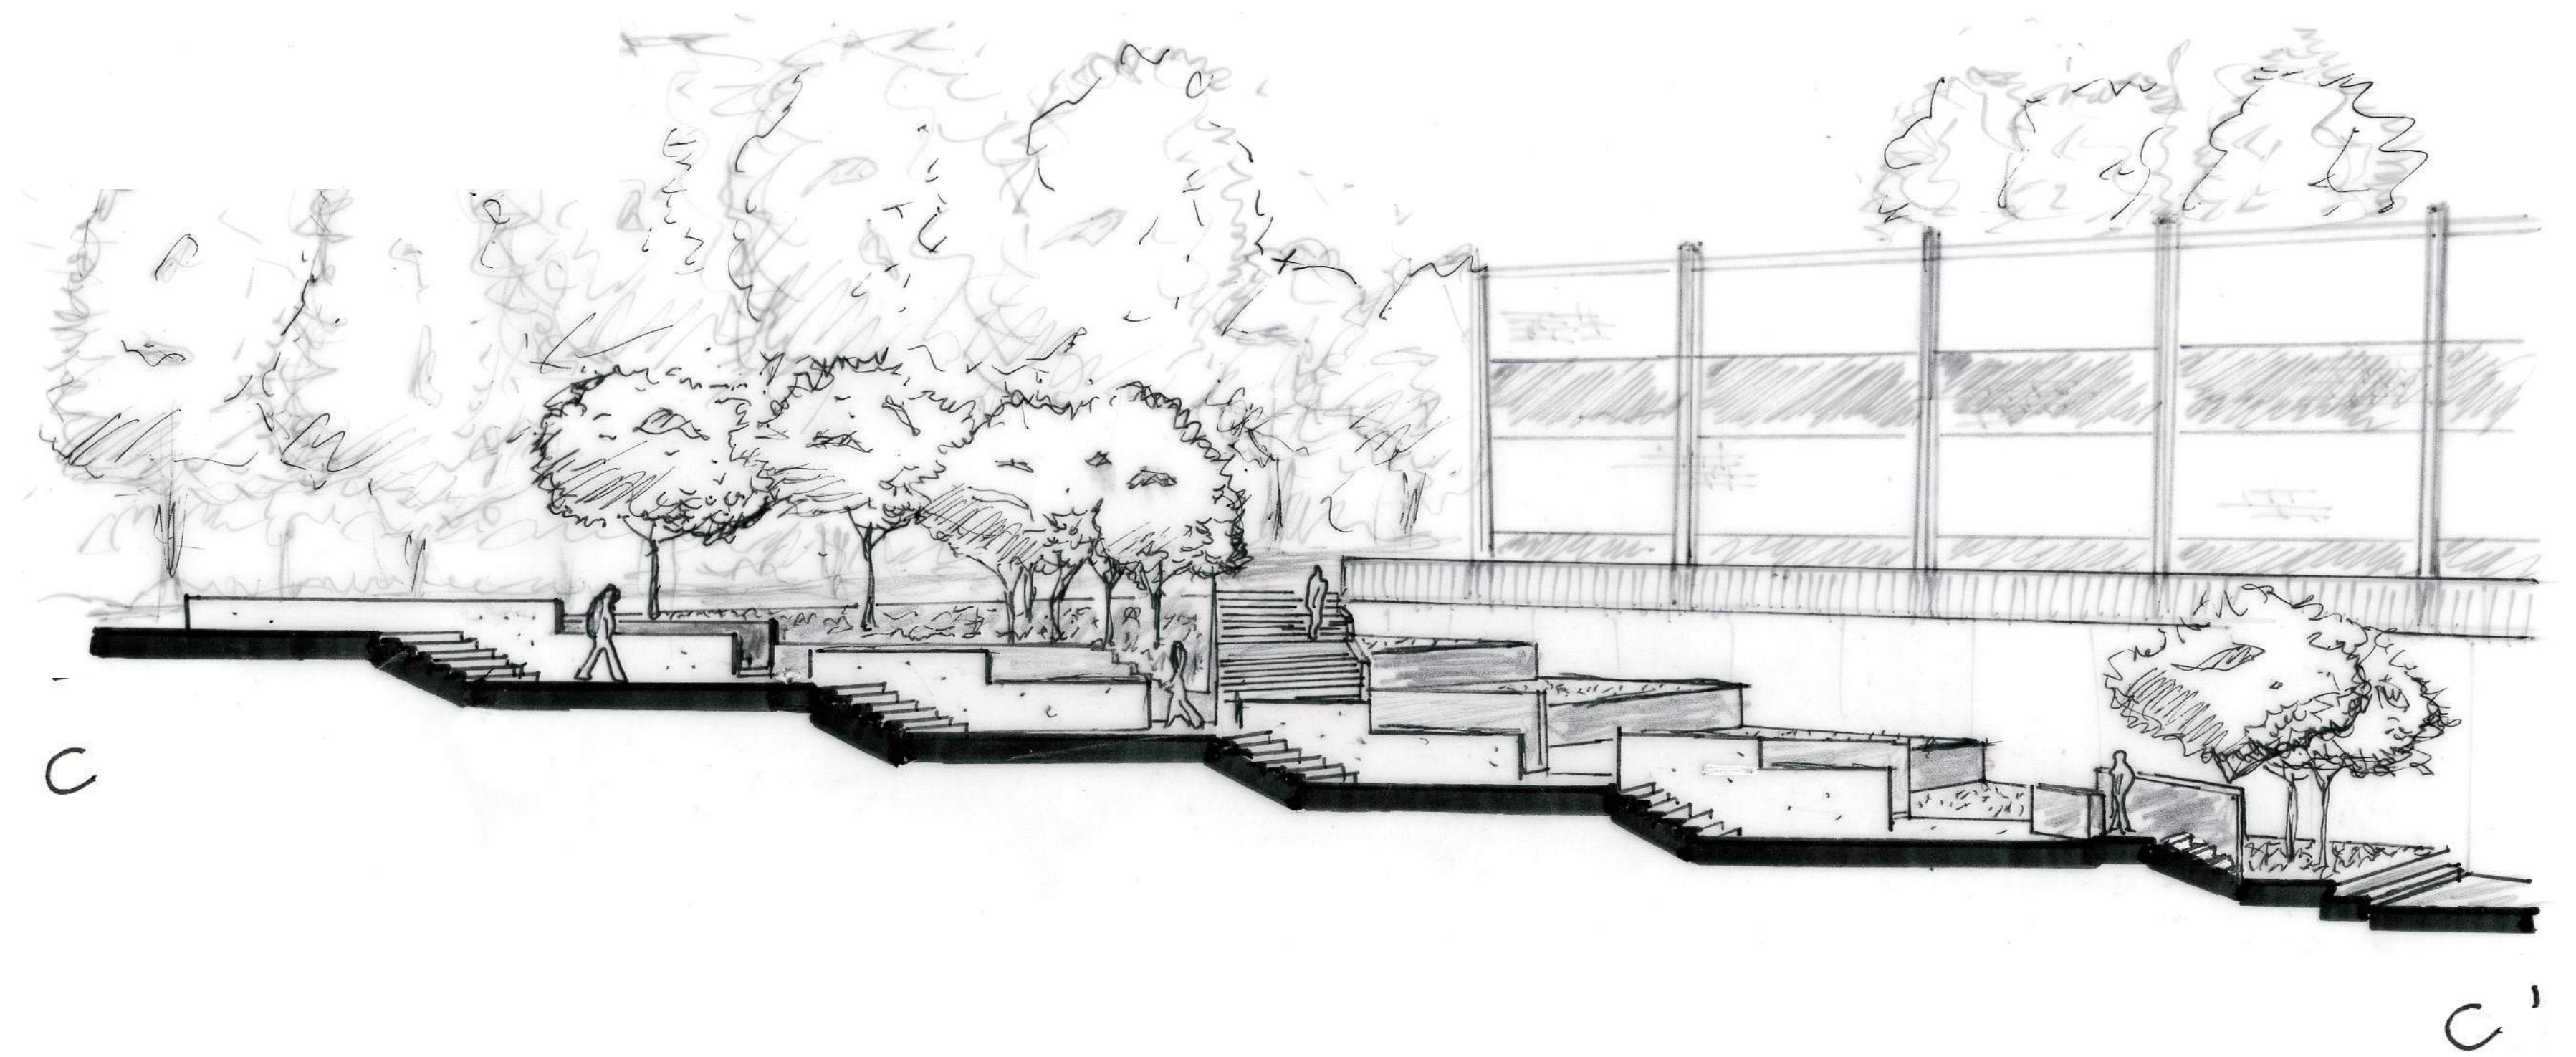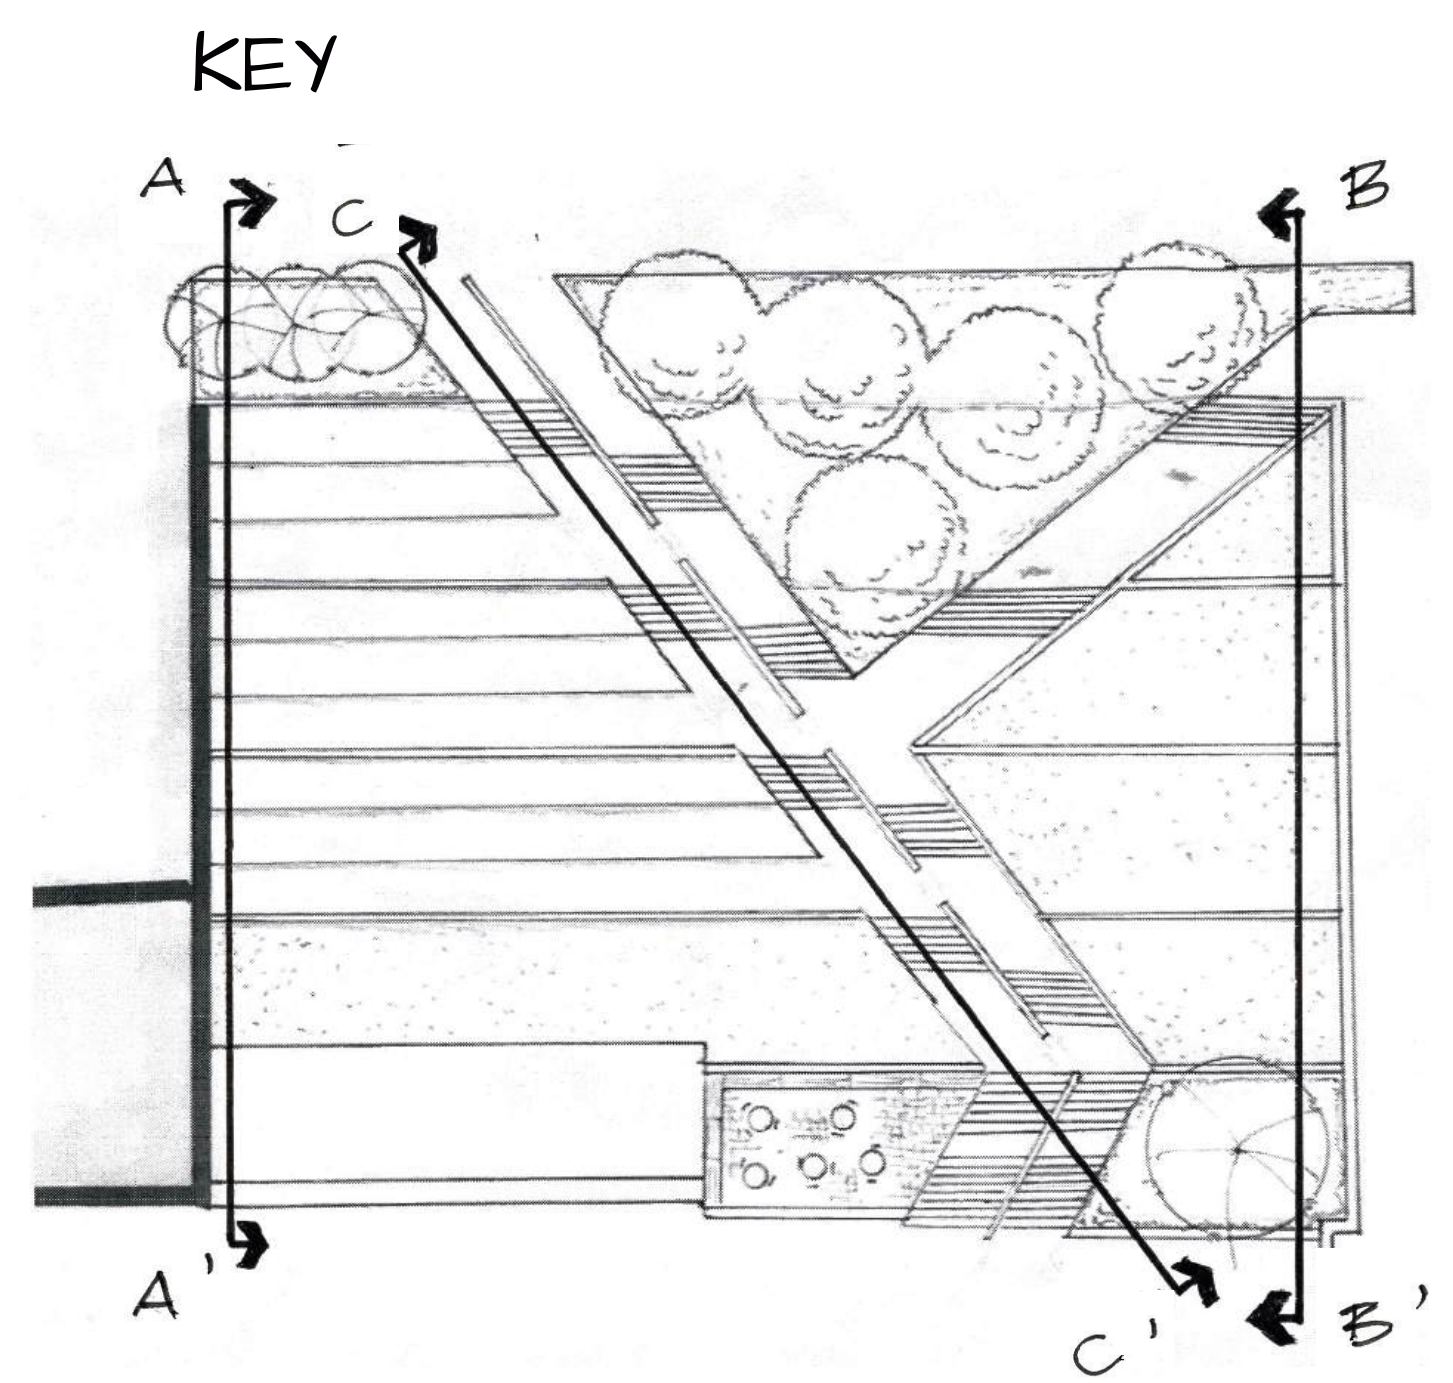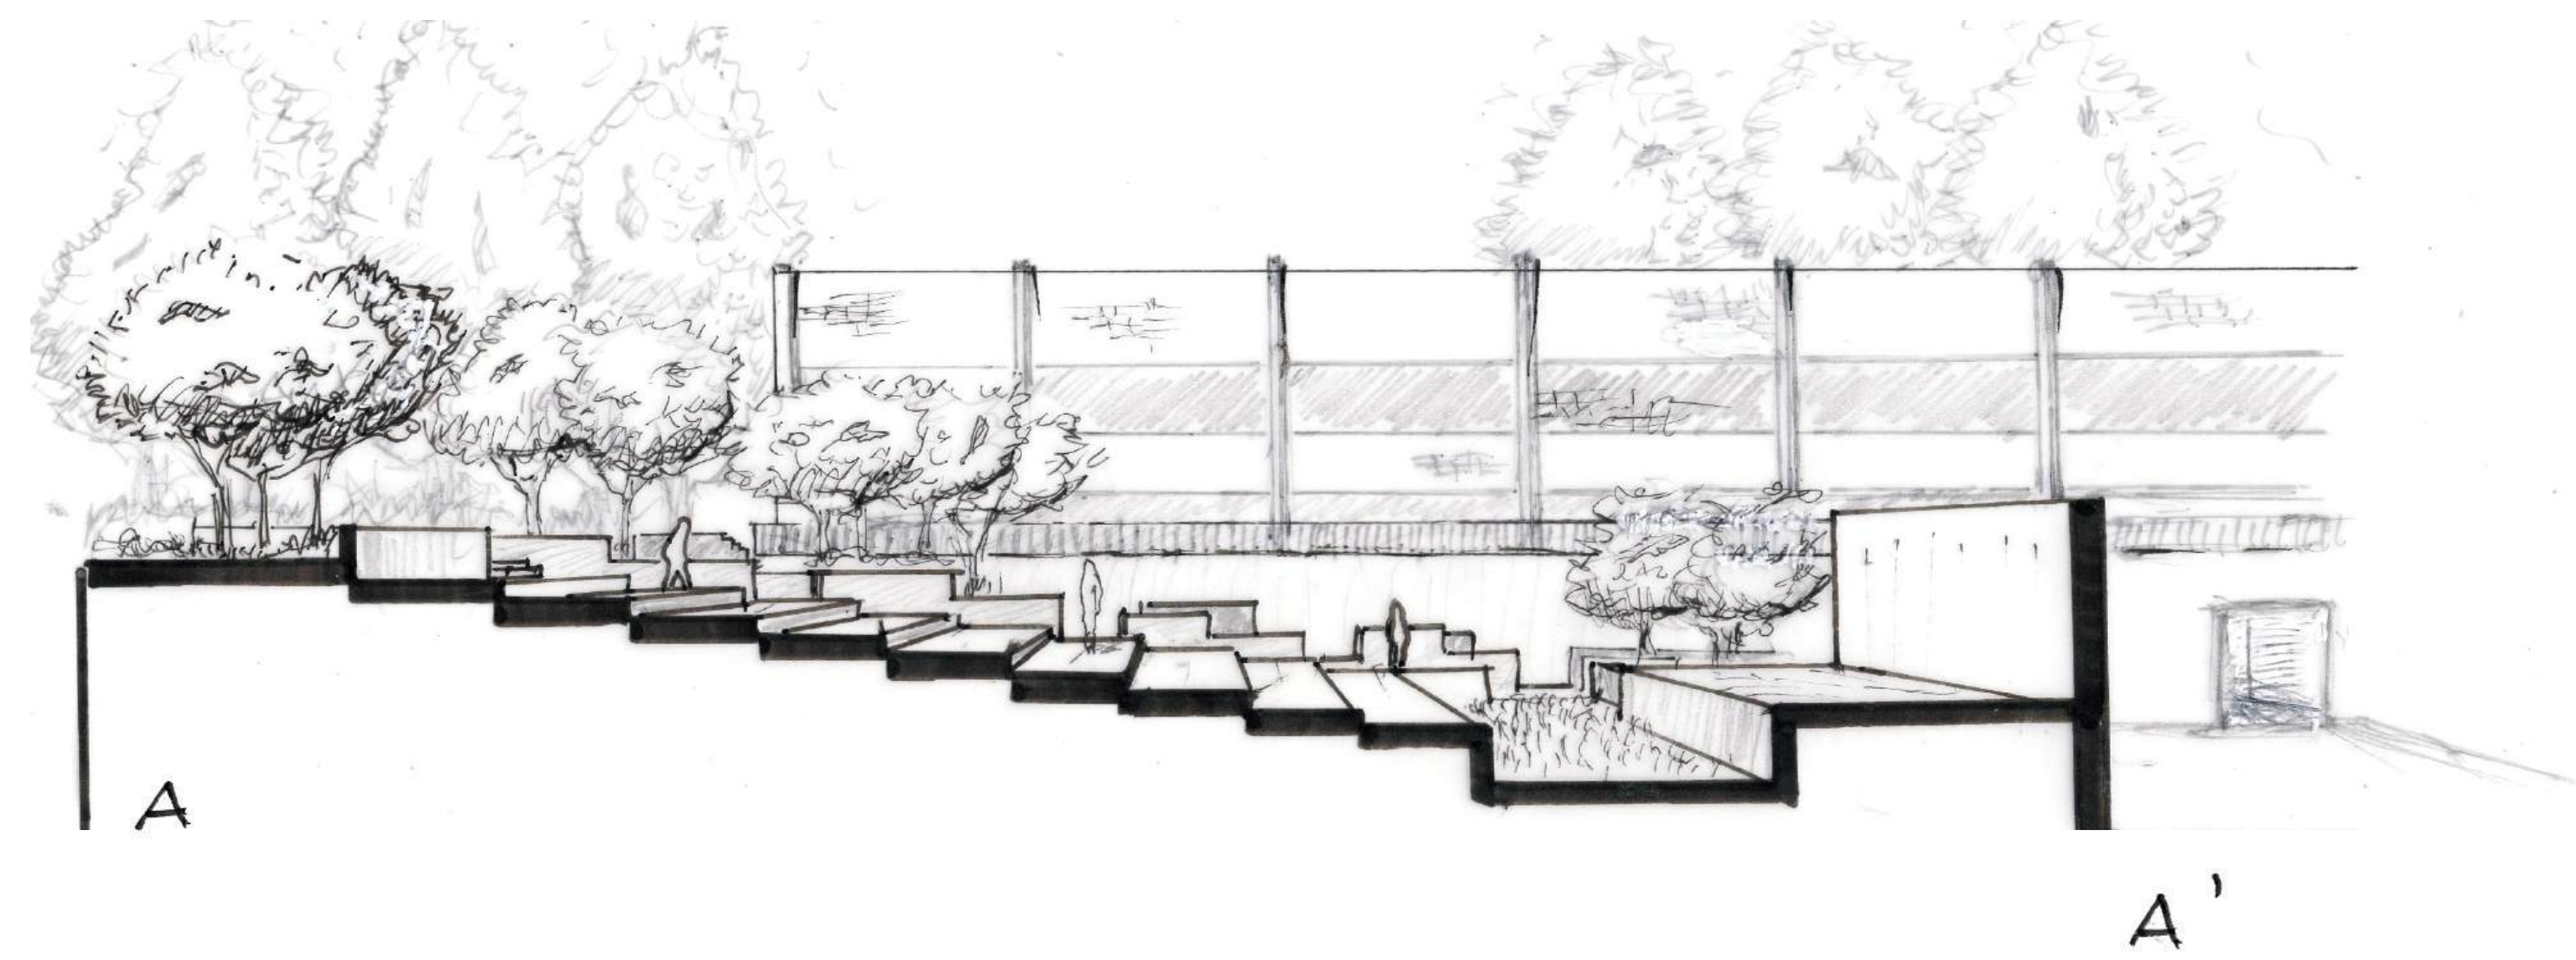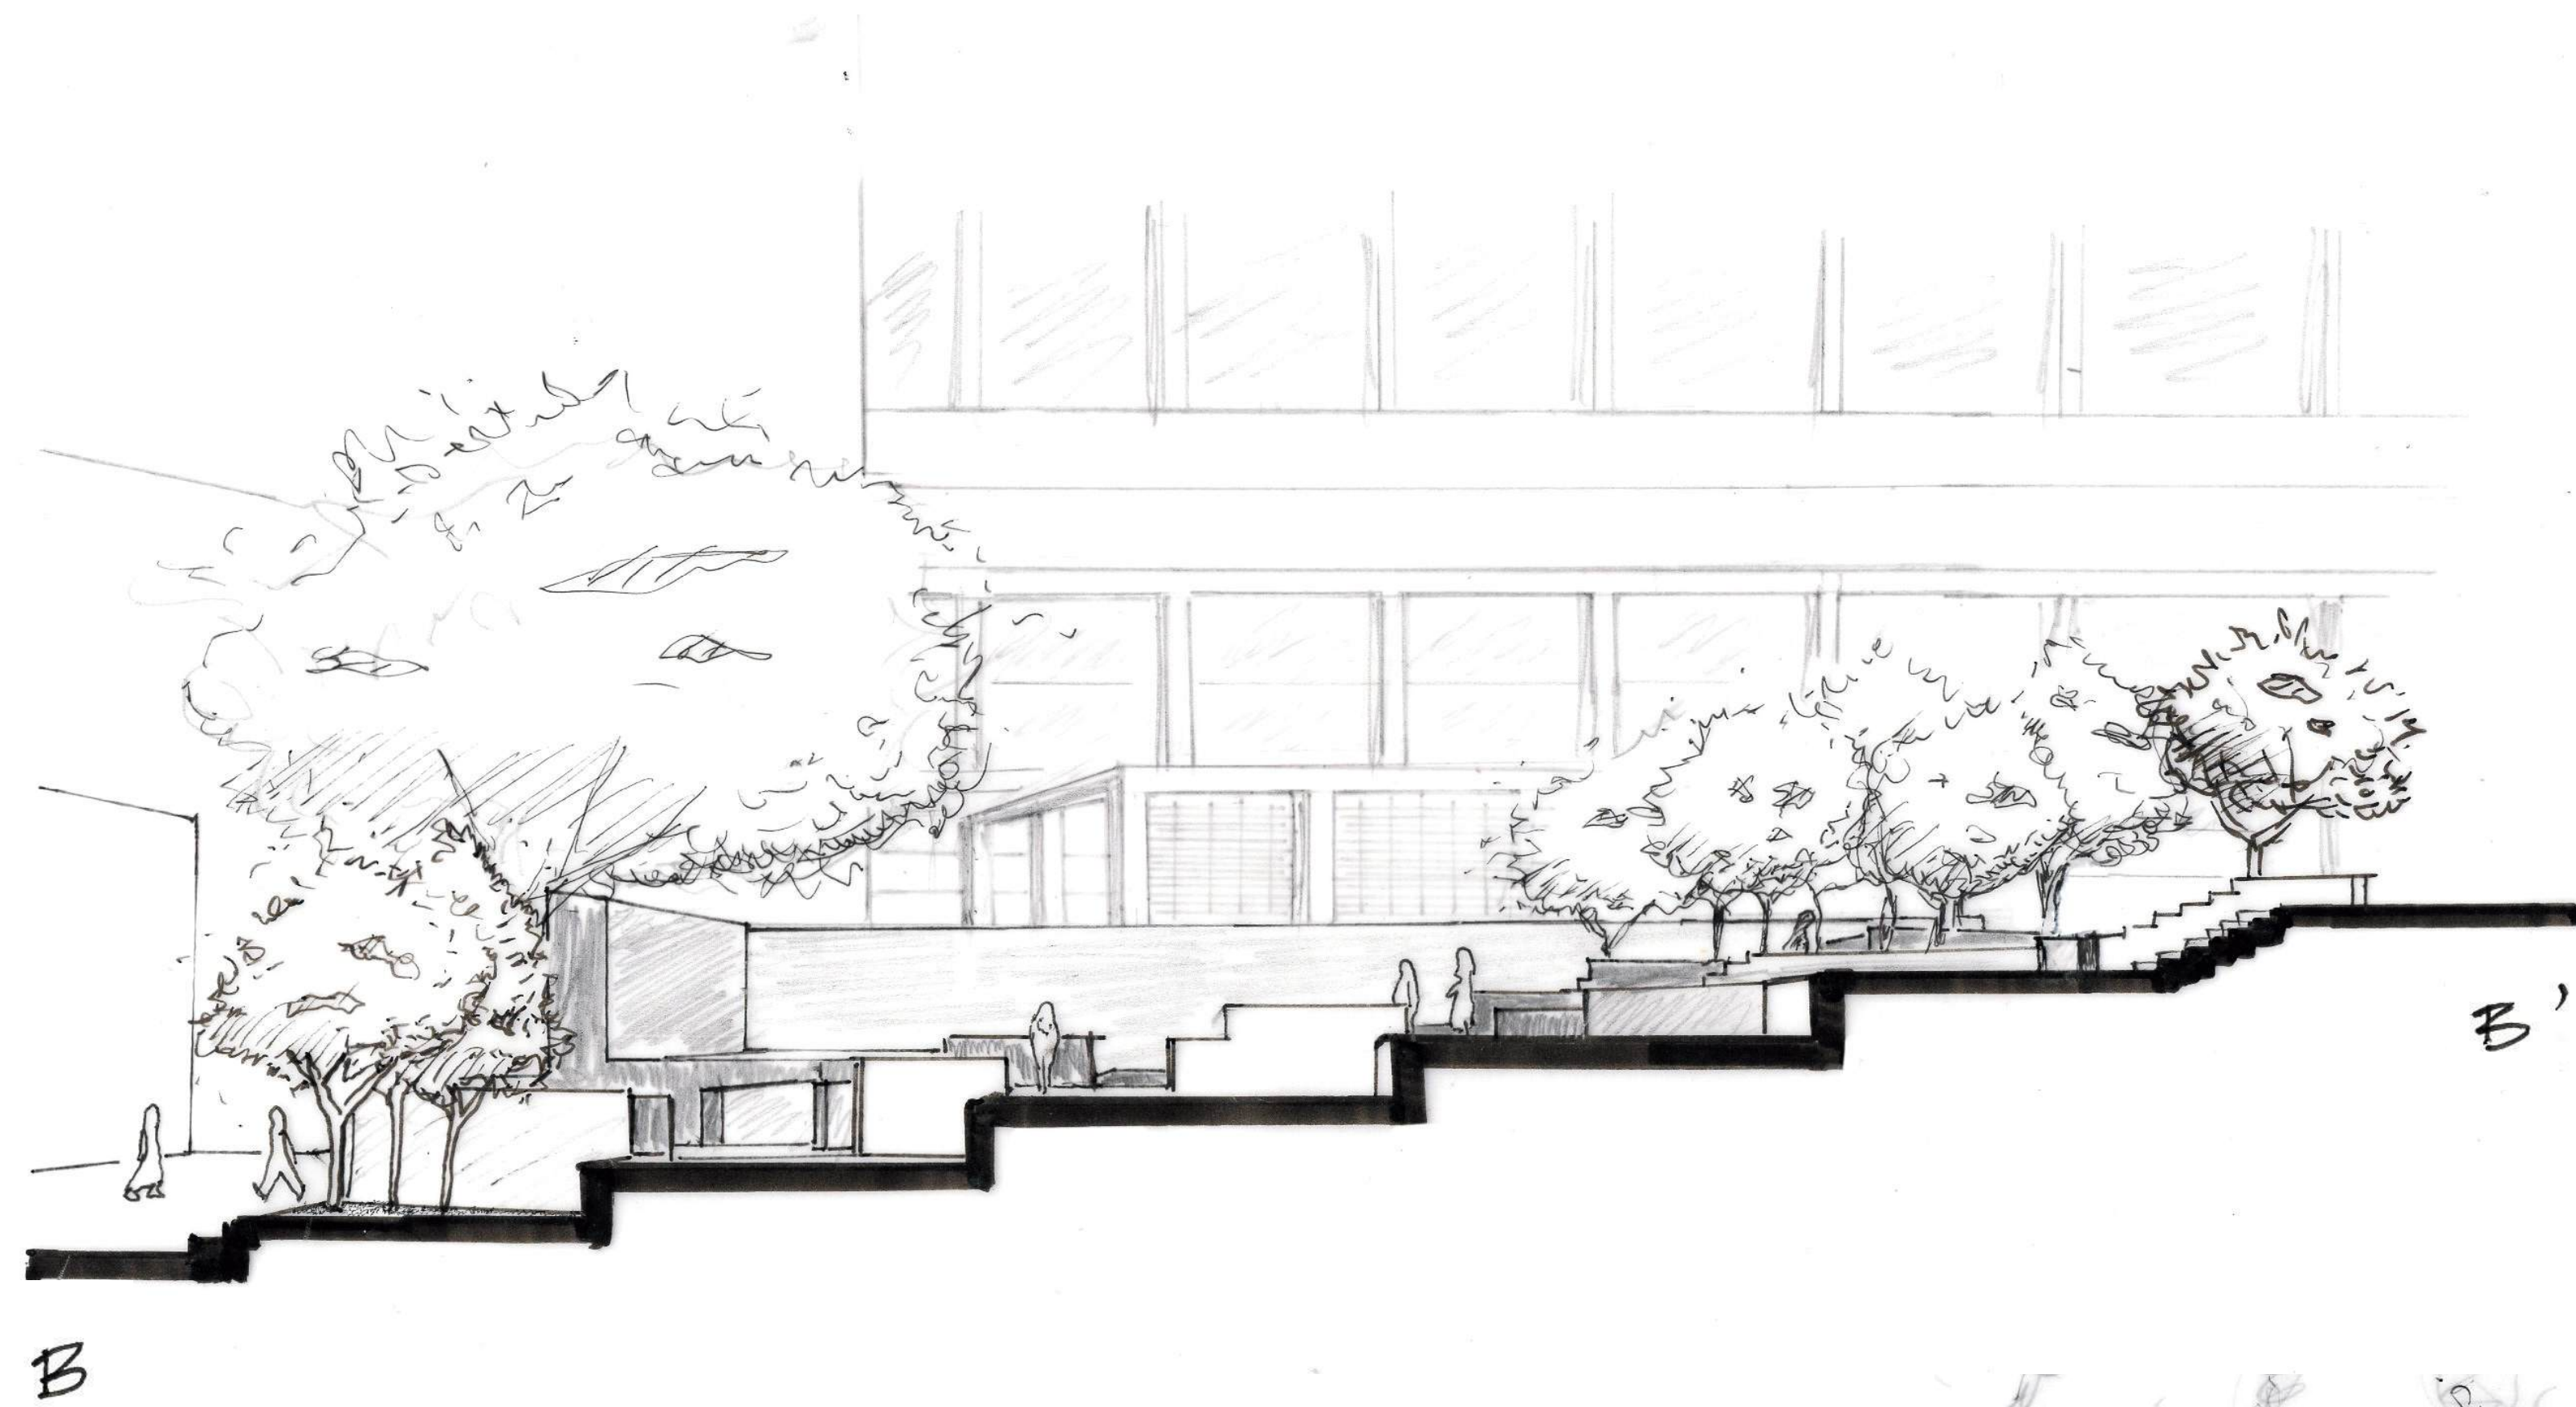

3D THUMBNAIL SKETCHES

